


## WALLS


TFS

## FLOORS:


|         |                          |       |                            |
|---------|--------------------------|-------|----------------------------|
| DP      | DOWNPIPE - COLORADO      | CFS   | CONCRETE FINISHED SLAB     |
| EJ      | EXTRUSION JOINT          | GFTT  | STEEL FLOOR                |
| GD      | GARAGE DOOR - TILT UP    | I     | CERAMIC FLOOR TILES        |
| PFC     | PAINTED FLANGED CHANNEL  | KONEI | CONCRETE                   |
|         |                          | TMO1  | TIMBER DECKING - TYPE 1    |
|         |                          | TMT   | TIMBER SKIRTING 100mm HIGH |
| CEILING |                          | ROOF  |                            |
| SPP     | PLASTERBOARD             | AWN   | TIMBER FRAMED AWNING       |
| SFC     | FIBRE CEMENT SOFFIT      | M01   | METAL GUTTER - TYPE 1      |
| SNP     | EXTERNAL TIMBER CLADDING | M02   | METAL GUTTER - TYPE 2      |
|         |                          | M03   | METAL GUTTER - TYPE 1      |
|         |                          | M04   | CUSTOM PROFILE             |
|         |                          | M05   | QUAD LOW PROF              |
|         |                          | M06   | METAL BEAK ROOF - TYPE 1   |

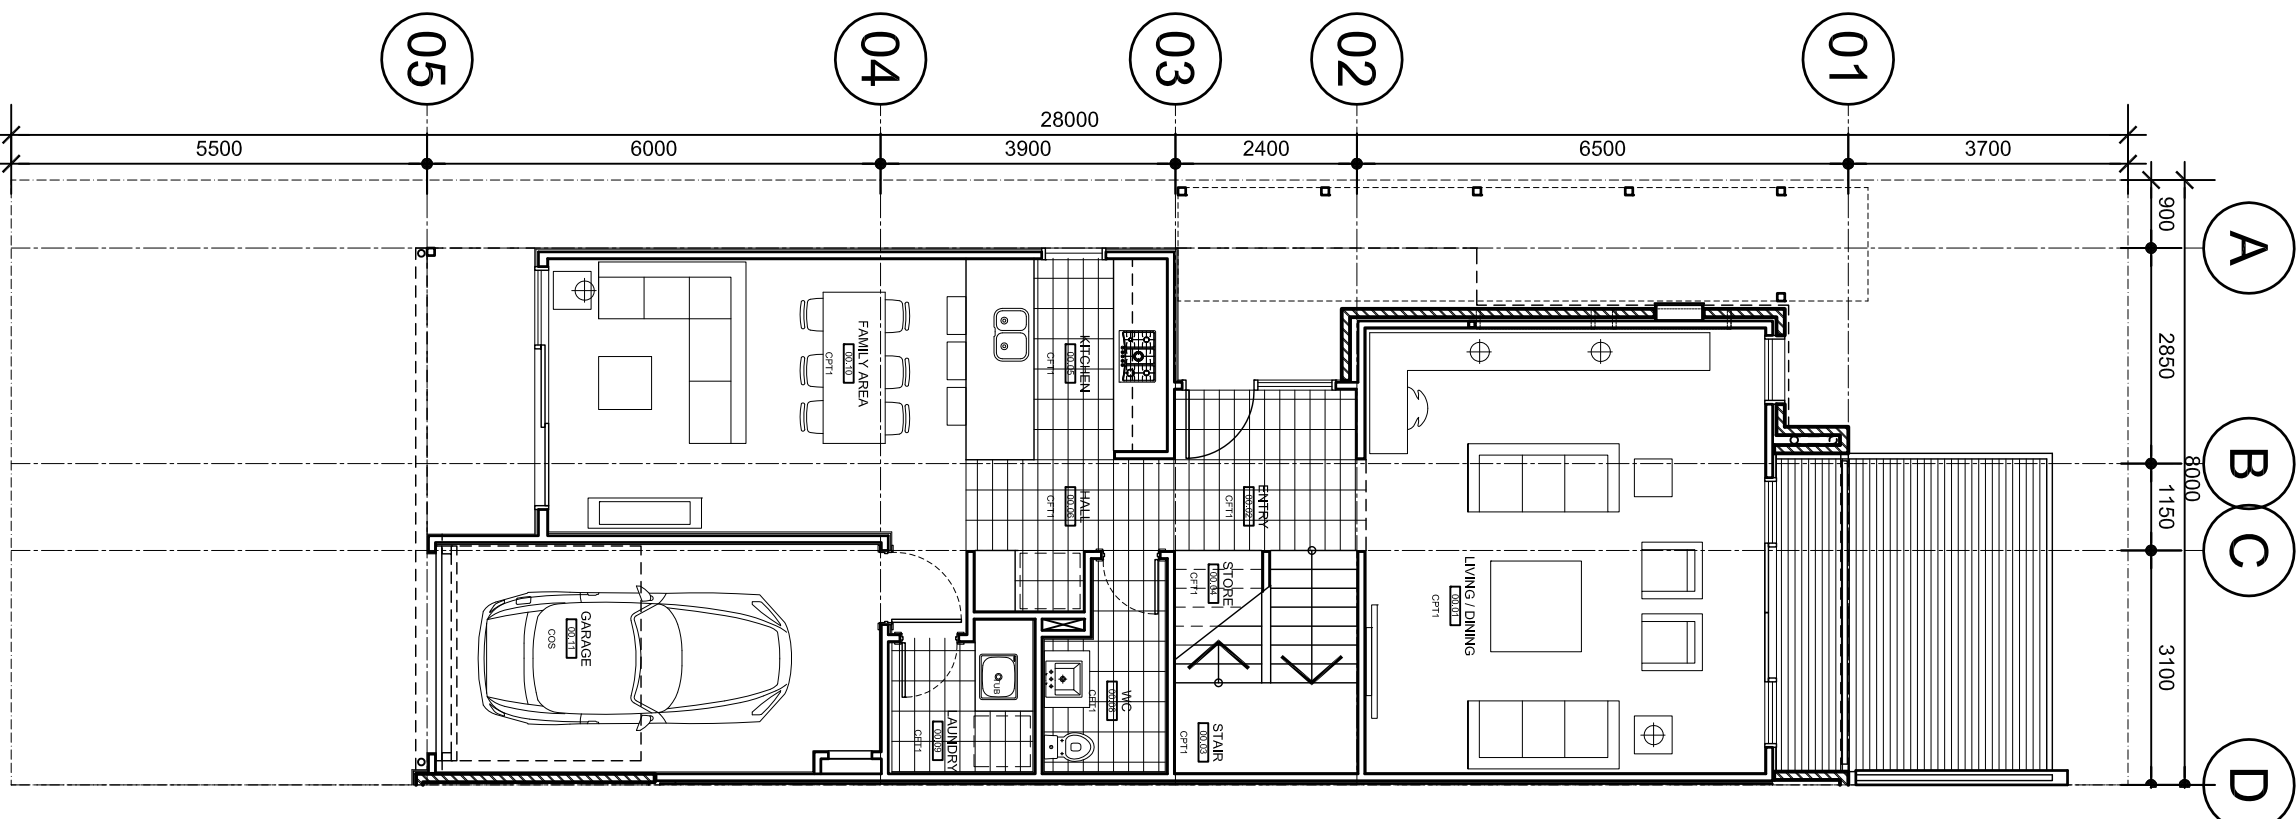


## GROUND FLOOR PLAN

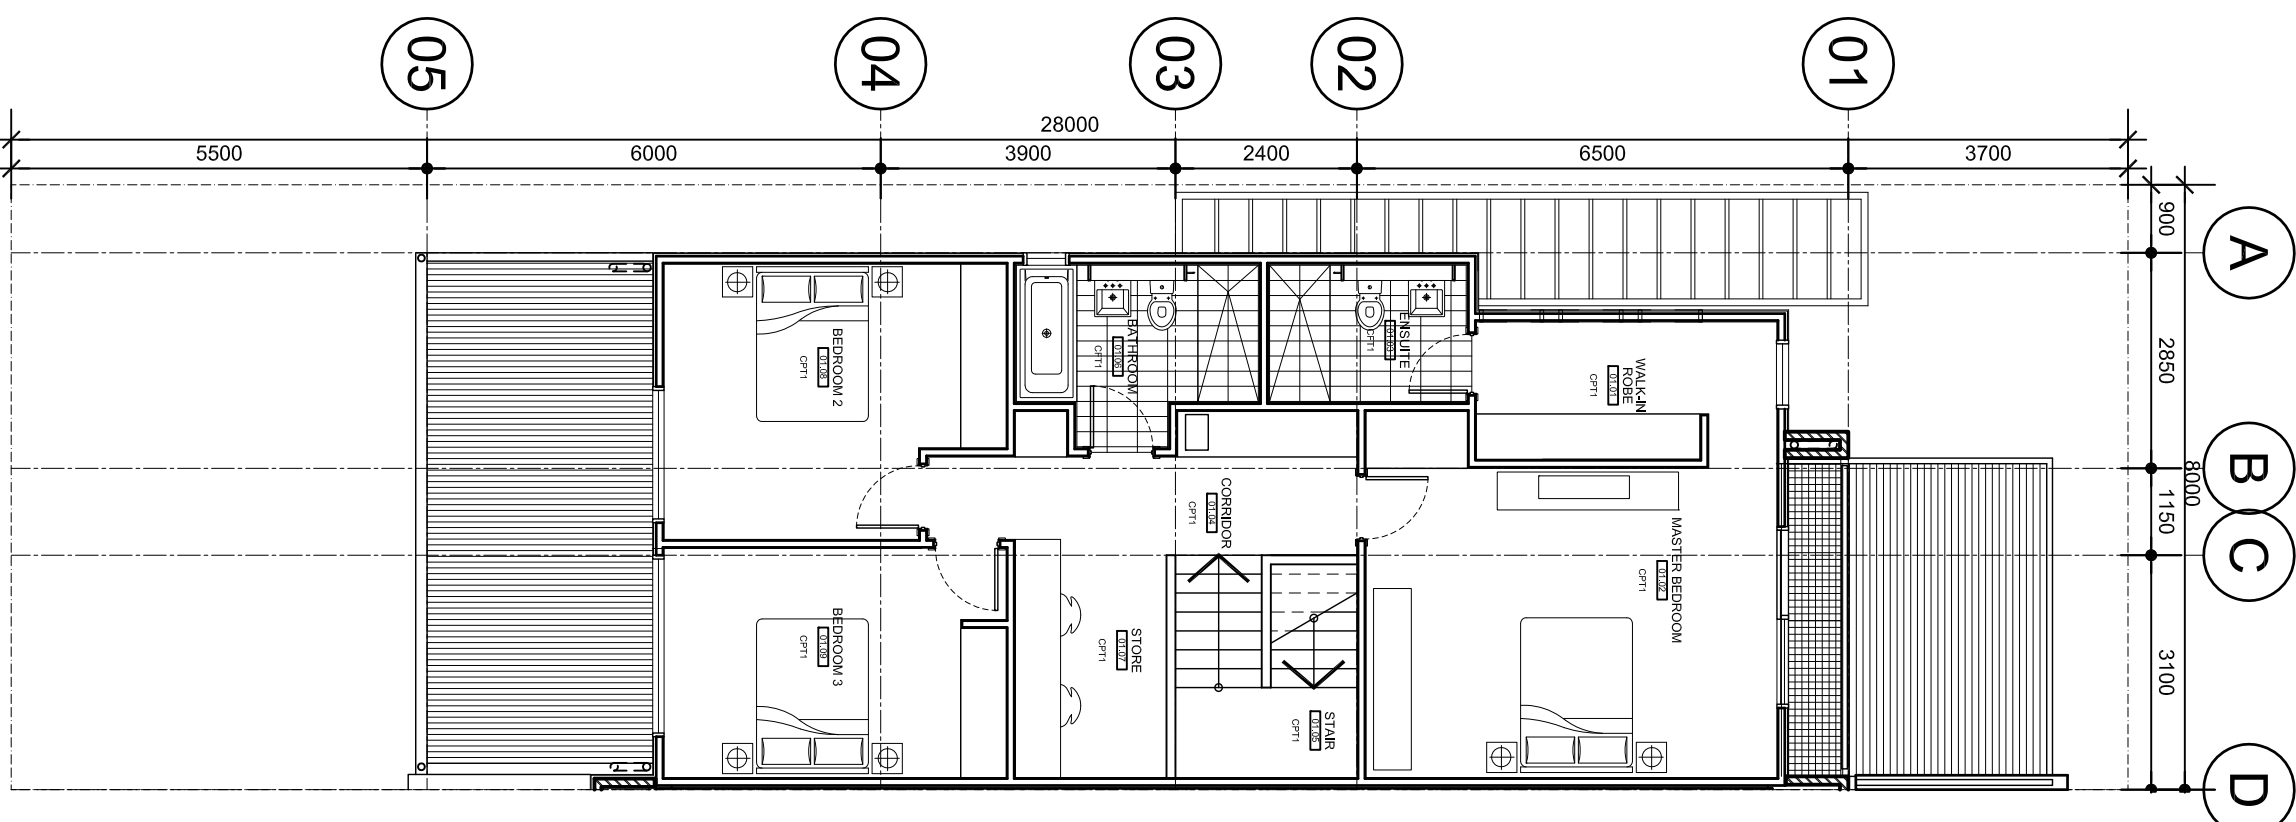


## FIRST FLOOR PLAN

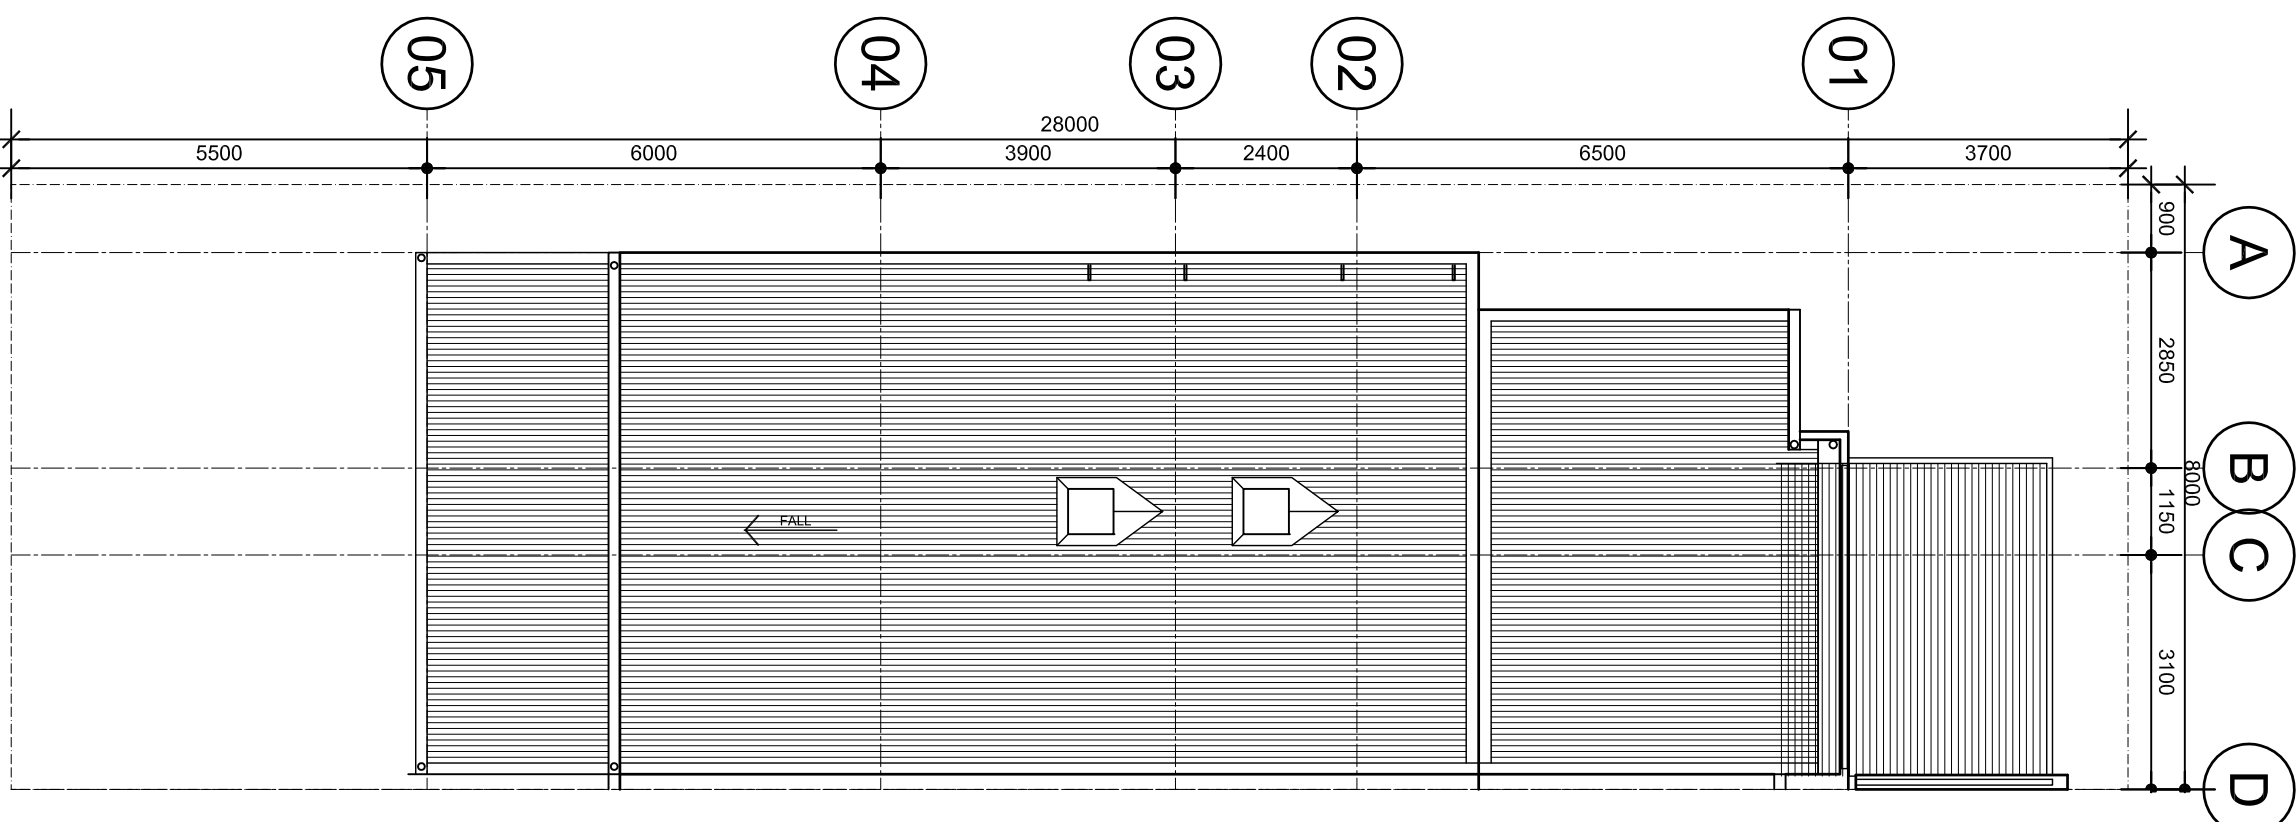


### ROOF PLAN

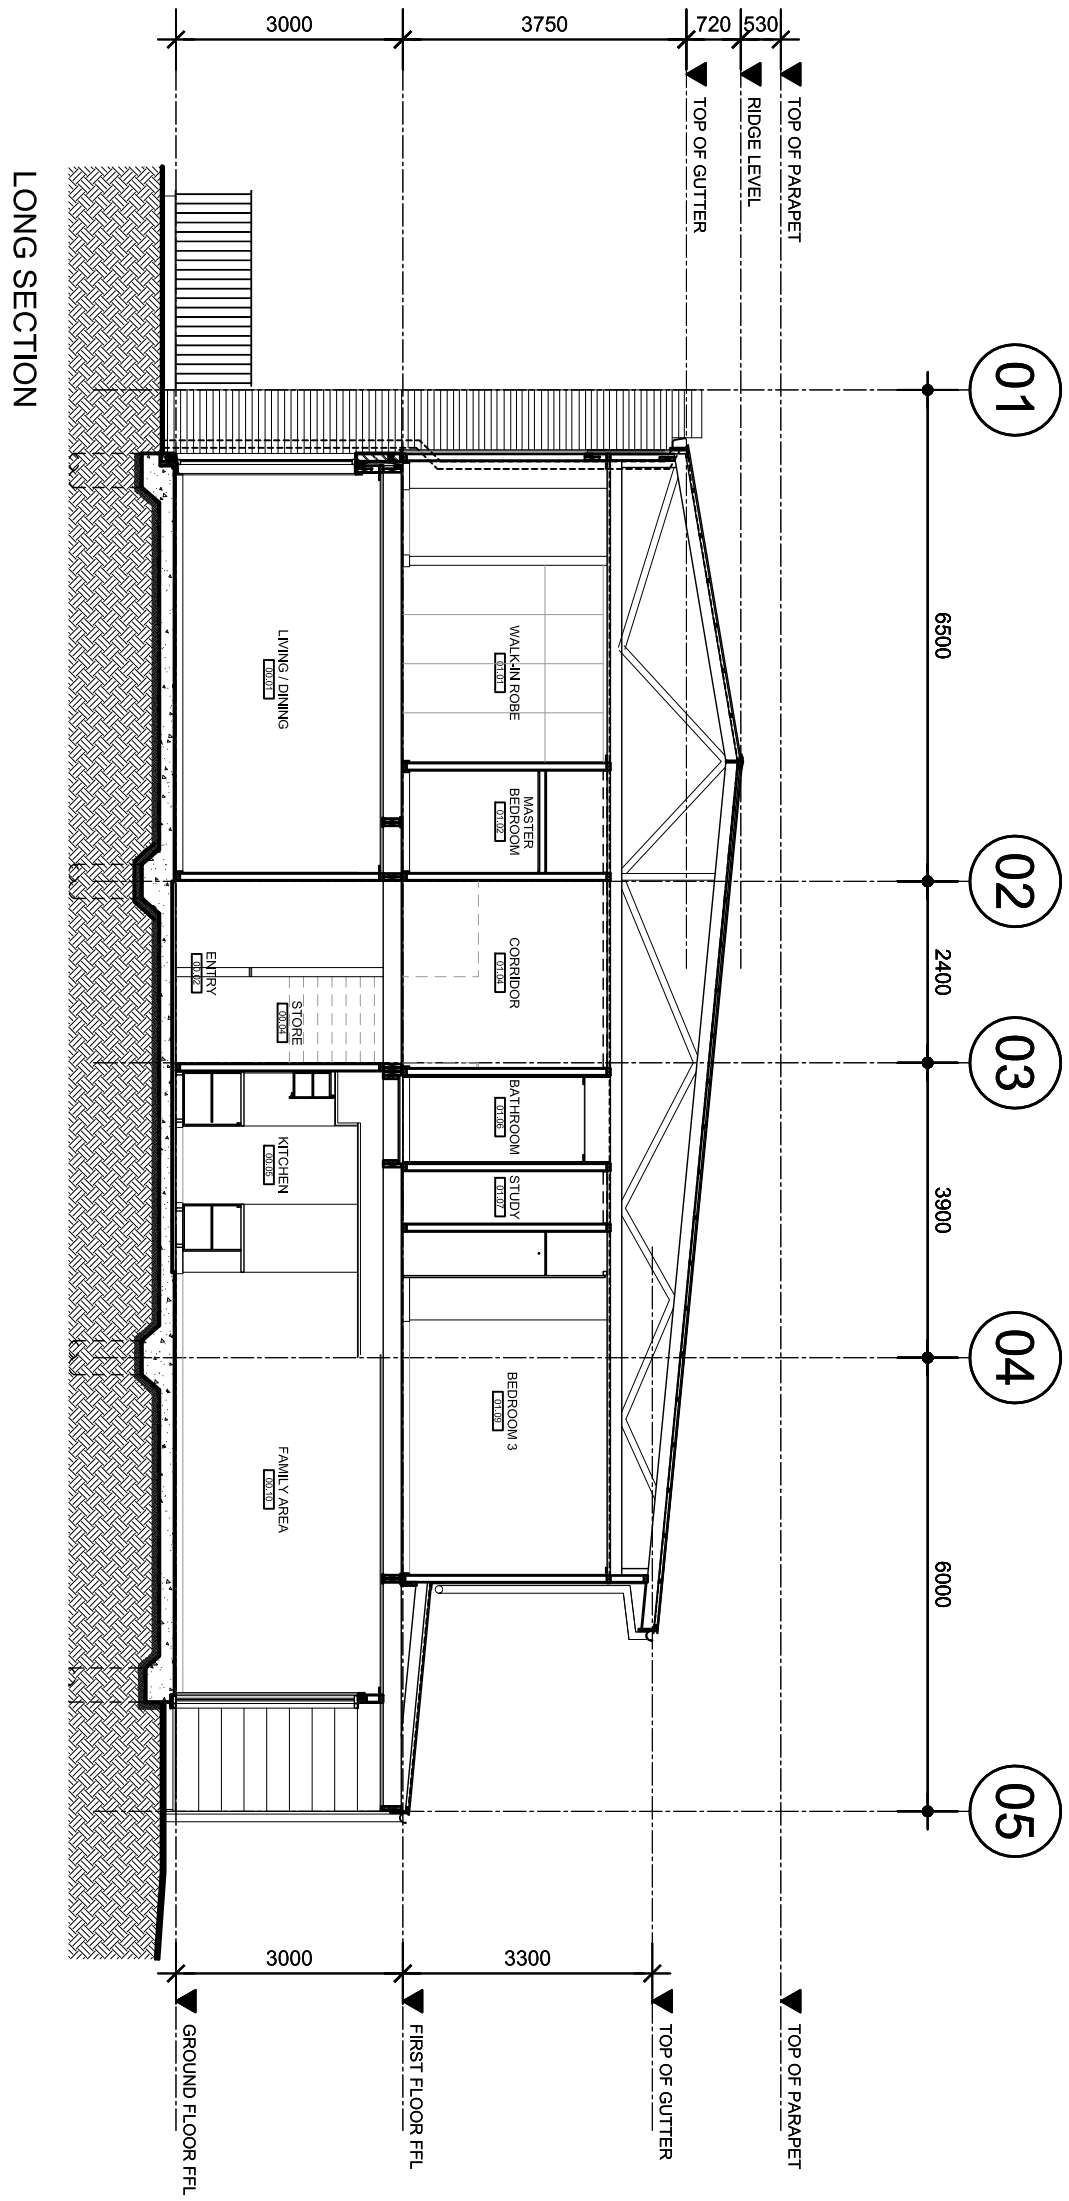

LONG SECTION

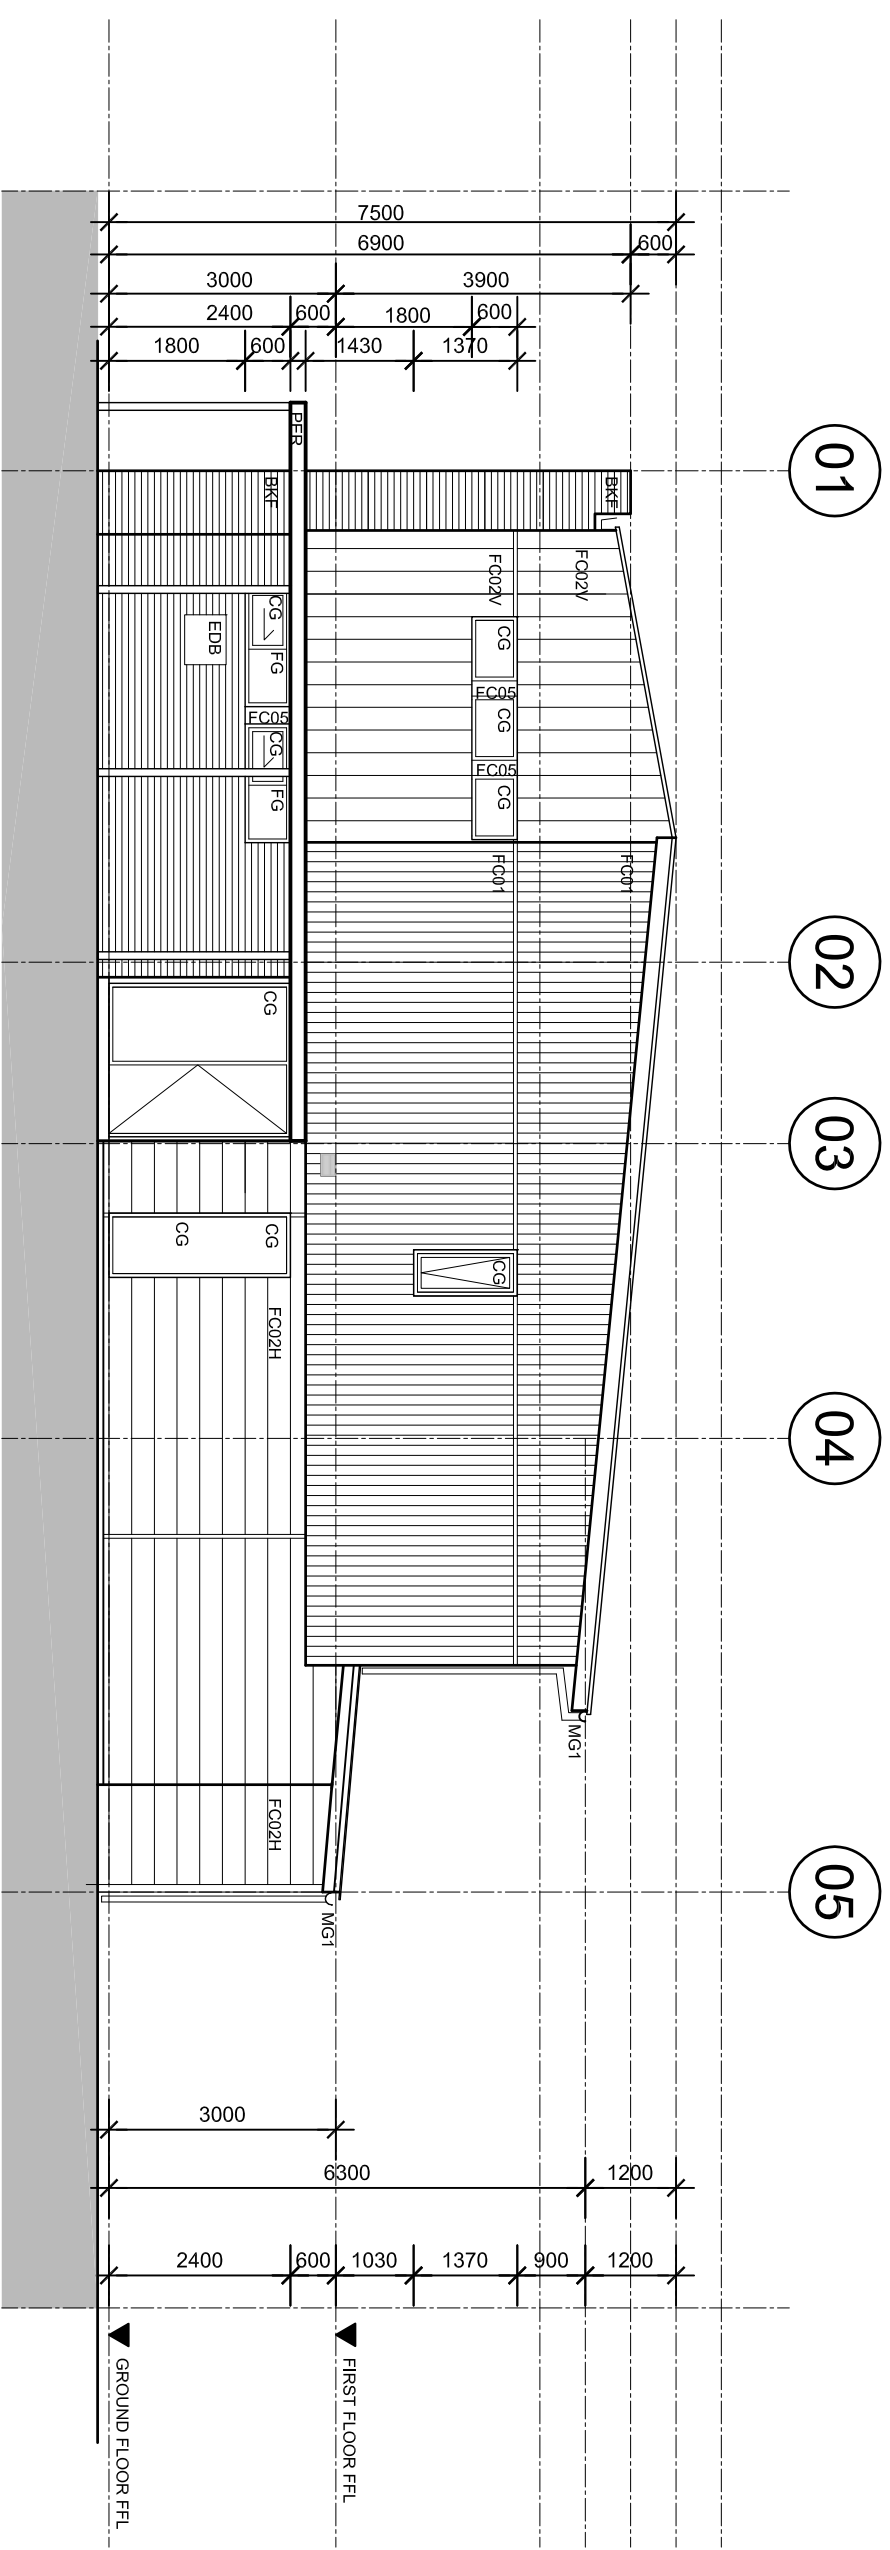

### SIDE ELEVATION

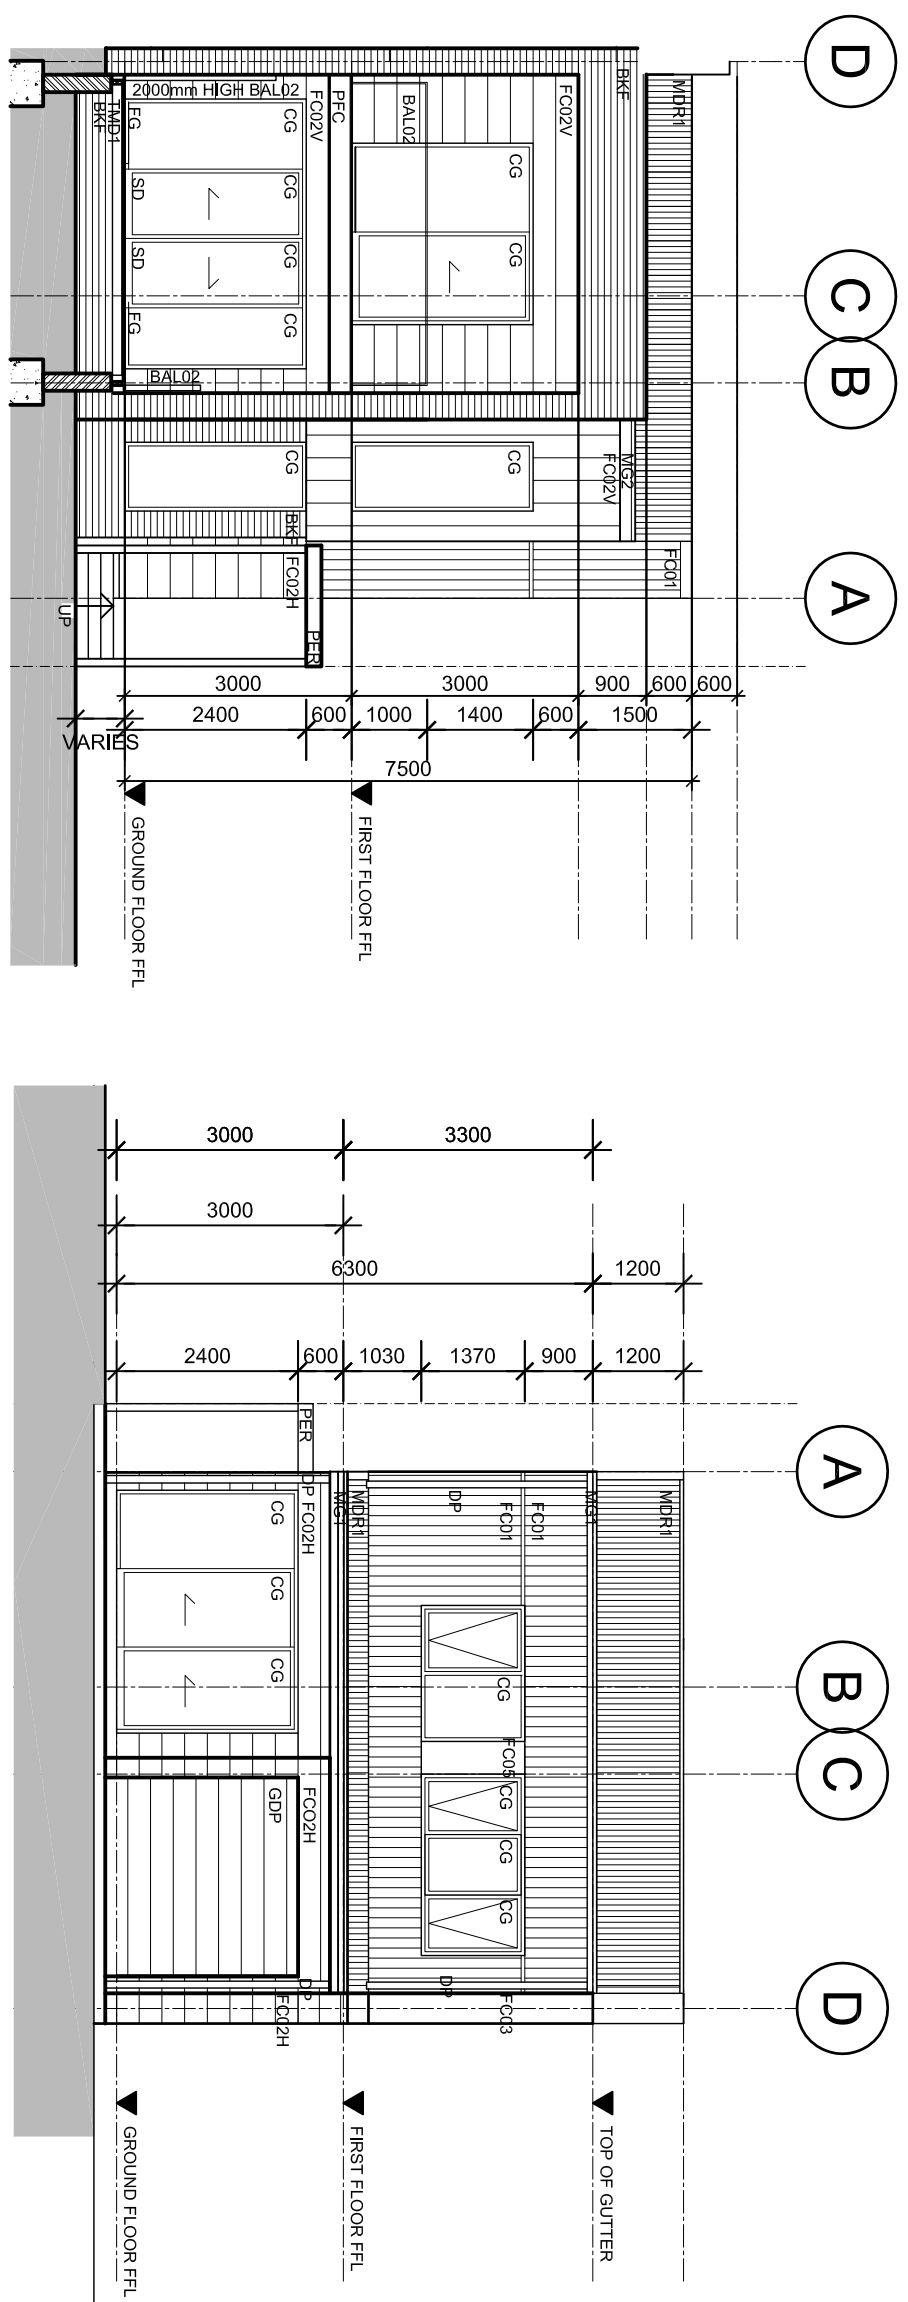

FRONT ELEVATION

### REAR ELEVATION

[illegible][illegible]

|                     |                           |                |
|---------------------|---------------------------|----------------|
| Consultants         | FRASERS PROPERTY          | Consultants    |
| Project Manager     | Heritage Consultant       |                |
| BCA Consultant      | Acoustic                  |                |
| Planning Consultant | Environmental             |                |
| Structural          | Traffic Consultant        | MORRIS GOING   |
| Cost                | Access Consultant         | WT PARTNERSHIP |
| Building Services   | Cost Planner              |                |
| Landscapes          | Land Surveyor             |                |
|                     | ENVIRONMENTAL PARTNERSHIP |                |

**Cox Richardson**

---

Level 2, 204 Clarence Street, Sydney 2000, Australia  
Tel: 612 9267 9699 Fax: 612 9264 5644  
Email: [sydney@cox.com.au](mailto:sydney@cox.com.au)

The logo for Cox Richardson, consisting of two large, stylized, overlapping 'C' shapes.

**Cox Richardson**

Level 2, 204 Clarence Street, Sydney 2000 Australia  
Tel : 612 9267 9599 Fax : 612 9264 5644  
Email : [sydney@cox.com.au](mailto:sydney@cox.com.au)

Email : sydney@cox.com.au

n.au



FRASERS PUTNEY

|                                                       |  |                                                                                     |  |
|-------------------------------------------------------|--|-------------------------------------------------------------------------------------|--|
| Drawing Title                                         |  |                                                                                     |  |
| HOUSING TYPE 2A-SEMI-DETACHED: EAST DWELLING HIP ROOF |  |                                                                                     |  |
| Drawing Number                                        |  | 01                                                                                  |  |
| A-PA-FP-H2A                                           |  | Date                                                                                |  |
| Issued for                                            |  | 2011-12-12                                                                          |  |
| Scale                                                 |  | Drawn                                                                               |  |
| 1:100@A1                                              |  | RB                                                                                  |  |
| 0.5 1.5 2.5 5m                                        |  |  |  |

HOUSING TYPE 2A-SEMI-DETACHED: EAST DWELLING HIP ROOF

11001011

| |
|---|
| 1 | 2 |
|---|

81

100

330

Cox Architecture Pty Ltd ACN 002 535 891

