



ABBREVIATIONS LEGEND:


WALLS	AGS ALUMINIUM GLAZED SIGHTLIGHT	BALU1 BALUSTRADE - TYPE 1	GENERAL	MR JAMBOR	FLOORS
BAF BACKPACK FACE	BALU2 STEEL PLATE BALUSTER	EF EXHAUST FAN	DP DOWNPIPE - COLORBOND	M33 METAL GUTTER - TYPE 1	CFS CONCRETE FINISHED-AS-LAD.
BRK BRICK	BALU3 BALUSTRADE - TYPE 2	FRZ FIBRE GEMENT CLADDING	USR UNDERPIPE ROOF	M34 METAL GUTTER - TYPE 2	CFT1 CERAMIC FLOOR TILES
BRN BRICK FINISH	BALU4 BALUSTRADE - TYPE 3	FRZ1 FIBRE GEMENT CLADDING - WIRE	CONC CONCRETE	OP OVERFLOW	CPT1 CARPET
CCP CONCRETE BLOCK WORK -	FINISH	FRZ2 FIBRE GEMENT CLADDING - WIRE	UNIT UNIT	OP1 OVERFLOW	TMOT1 TIMBER MOTING - 100mm HIGH
CG CONCRETE BLOCK WORK -	FINISH	FRZ3 FIBRE GEMENT CLADDING - WIRE	CL CLOTHES LINE	OP2 OVERFLOW	SXT1 TIMBER SORTING
CG1 CONCRETE BLOCK WORK -	FINISH	FRZ4 FIBRE GEMENT CLADDING - WIRE	ELC ELECTRICAL DISTRIBUTION BOARD	OP3 OVERFLOW	SXT2 TIMBER SORTING
CG2 CONCRETE BLOCK WORK -	FINISH	FRZ5 FIBRE GEMENT CLADDING - WIRE	GRS GAS REGULATOR SET	OP4 OVERFLOW	
CG3 CONCRETE BLOCK WORK -	FINISH	FRZ6 FIBRE GEMENT CLADDING - WIRE	OM GAS METER	OP5 OVERFLOW	
CG4 CONCRETE BLOCK WORK -	FINISH	FRZ7 FIBRE GEMENT CLADDING - WIRE	HW HOT WATER UNIT	OP6 OVERFLOW	
CG5 CONCRETE BLOCK WORK -	FINISH	FRZ8 FIBRE GEMENT CLADDING - WIRE	LB LETTER BOX	OP7 OVERFLOW	
CG6 CONCRETE BLOCK WORK -	FINISH	FRZ9 FIBRE GEMENT CLADDING - WIRE	RWT RAINWATER TANK	OP8 OVERFLOW	
CG7 CONCRETE BLOCK WORK -	FINISH	FRZ10 FIBRE GEMENT CLADDING - WIRE	OP OVERFLOW	OP9 OVERFLOW	
CG8 CONCRETE BLOCK WORK -	FINISH	FRZ11 FIBRE GEMENT CLADDING - WIRE	SS STAINLESS STEEL	OP10 OVERFLOW	
CG9 CONCRETE BLOCK WORK -	FINISH	FRZ12 FIBRE GEMENT CLADDING - WIRE	SSL STRUCTURAL SLAB LEVEL	OP11 OVERFLOW	
CG10 CONCRETE BLOCK WORK -	FINISH	FRZ13 FIBRE GEMENT CLADDING - WIRE	WV WATER VALVE	OP12 OVERFLOW	
CG11 CONCRETE BLOCK WORK -	FINISH	FRZ14 FIBRE GEMENT CLADDING - WIRE	WM WATER METER	OP13 OVERFLOW	
CG12 CONCRETE BLOCK WORK -	FINISH	FRZ15 FIBRE GEMENT CLADDING - WIRE	WM1 WATER METER MEMBRANE	OP14 OVERFLOW	
CG13 CONCRETE BLOCK WORK -	FINISH	FRZ16 FIBRE GEMENT CLADDING - WIRE	WM2 WATER METER MEMBRANE	OP15 OVERFLOW	
CG14 CONCRETE BLOCK WORK -	FINISH	FRZ17 FIBRE GEMENT CLADDING - WIRE	WM3 WATER METER MEMBRANE	OP16 OVERFLOW	
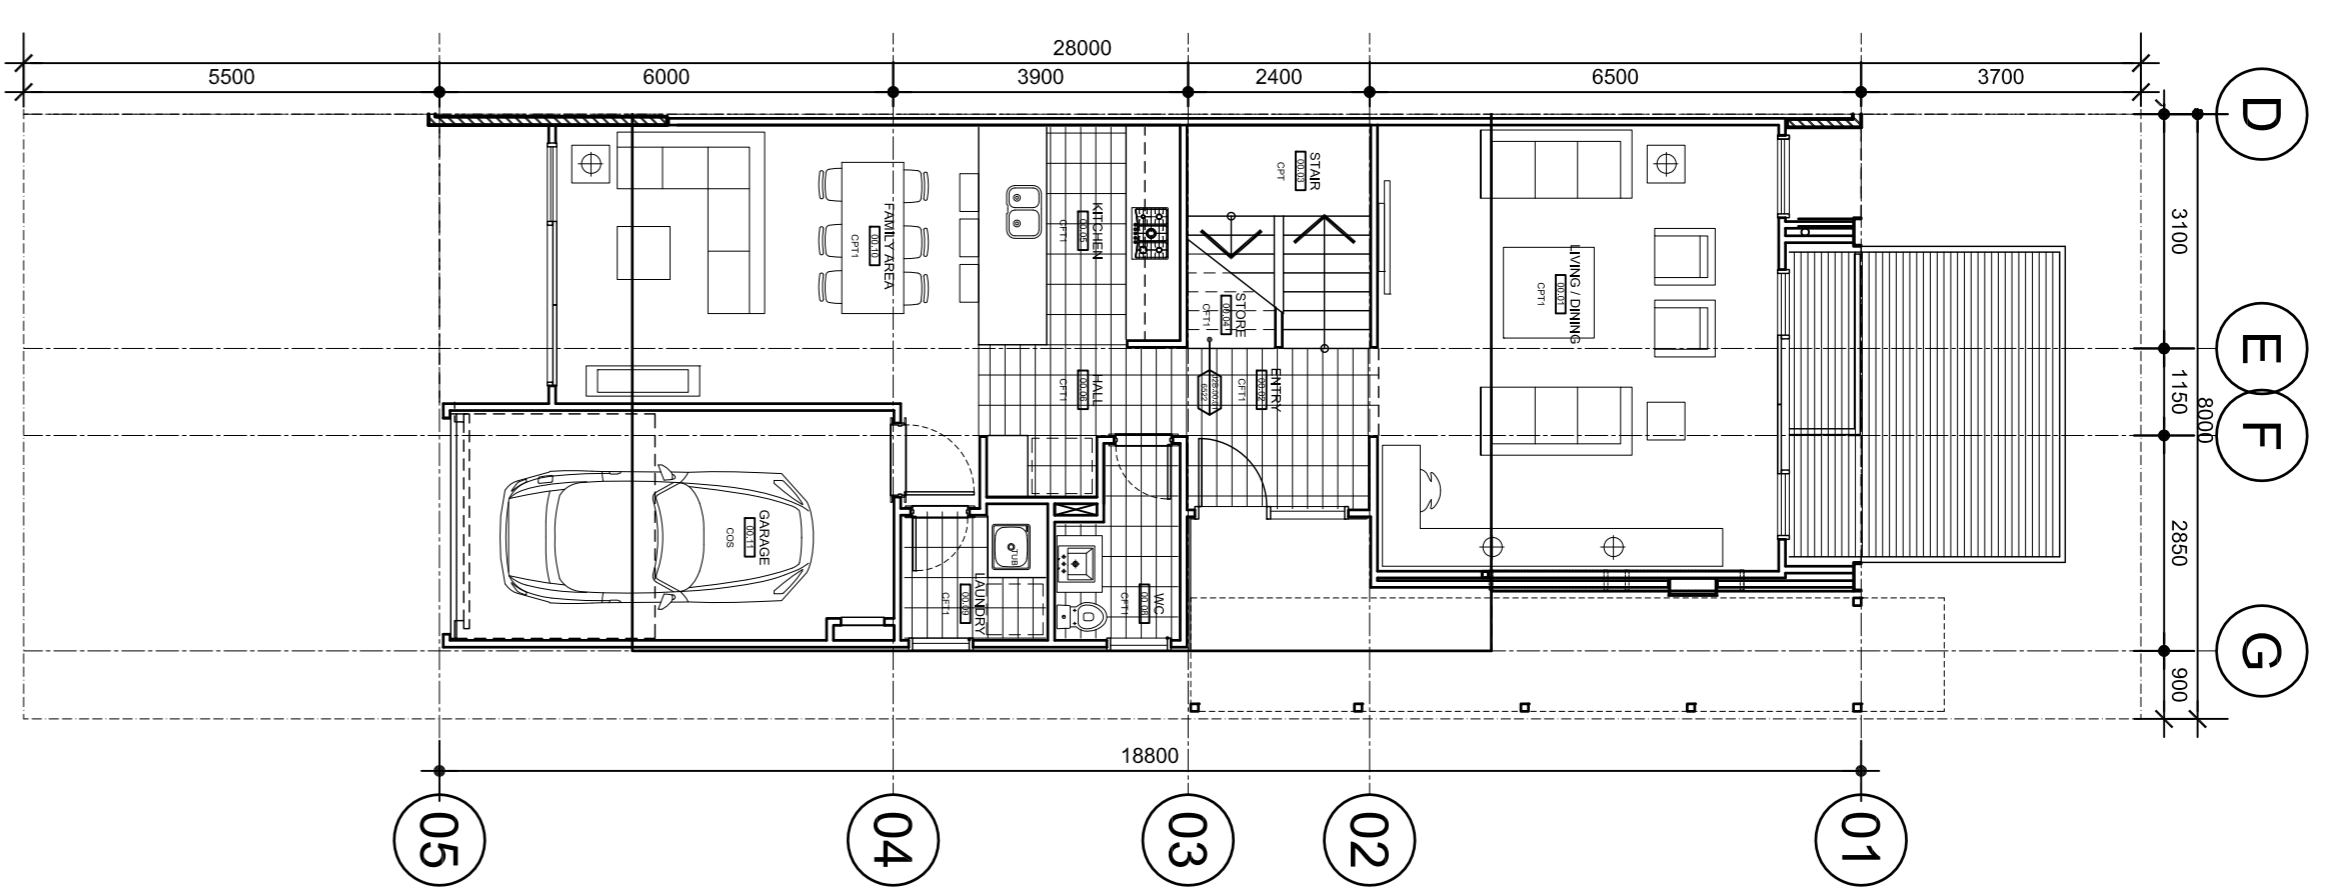


GROUND FLOOR PLAN

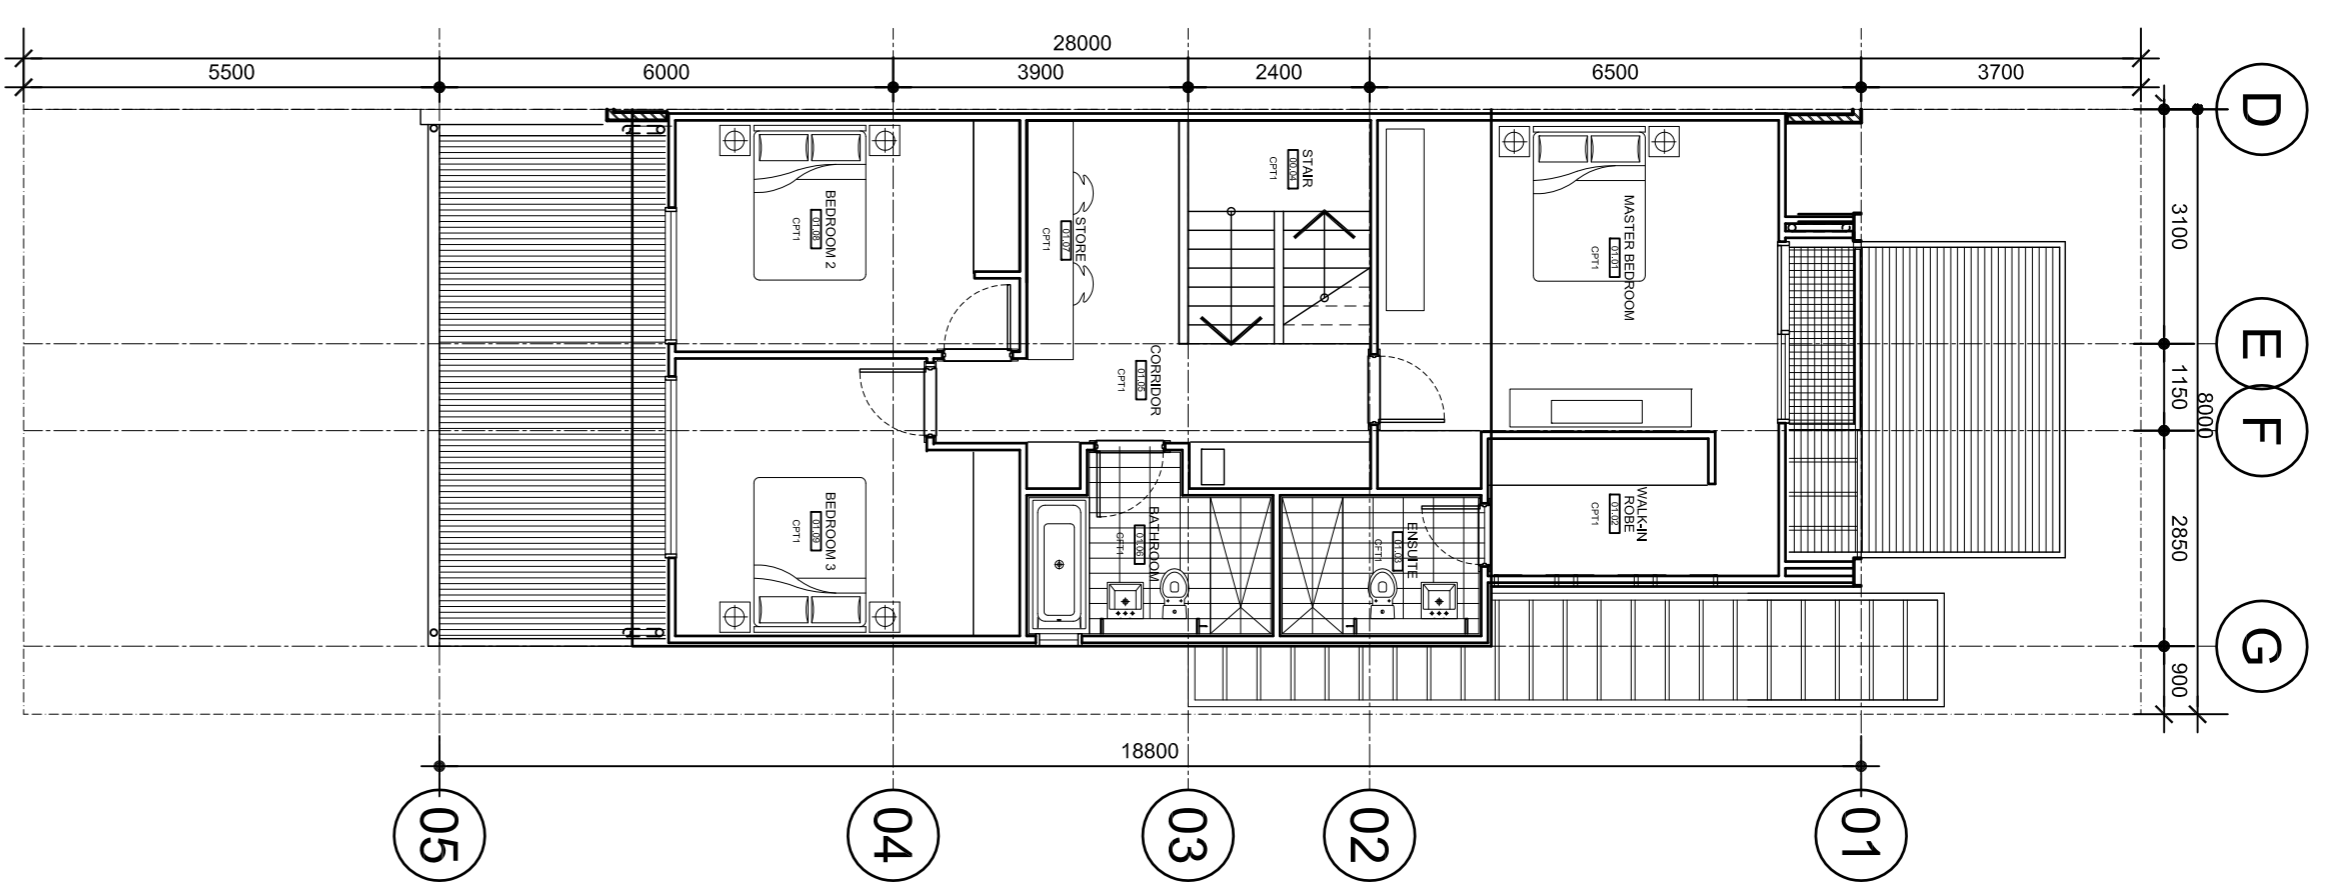


FIRST FLOOR PLAN

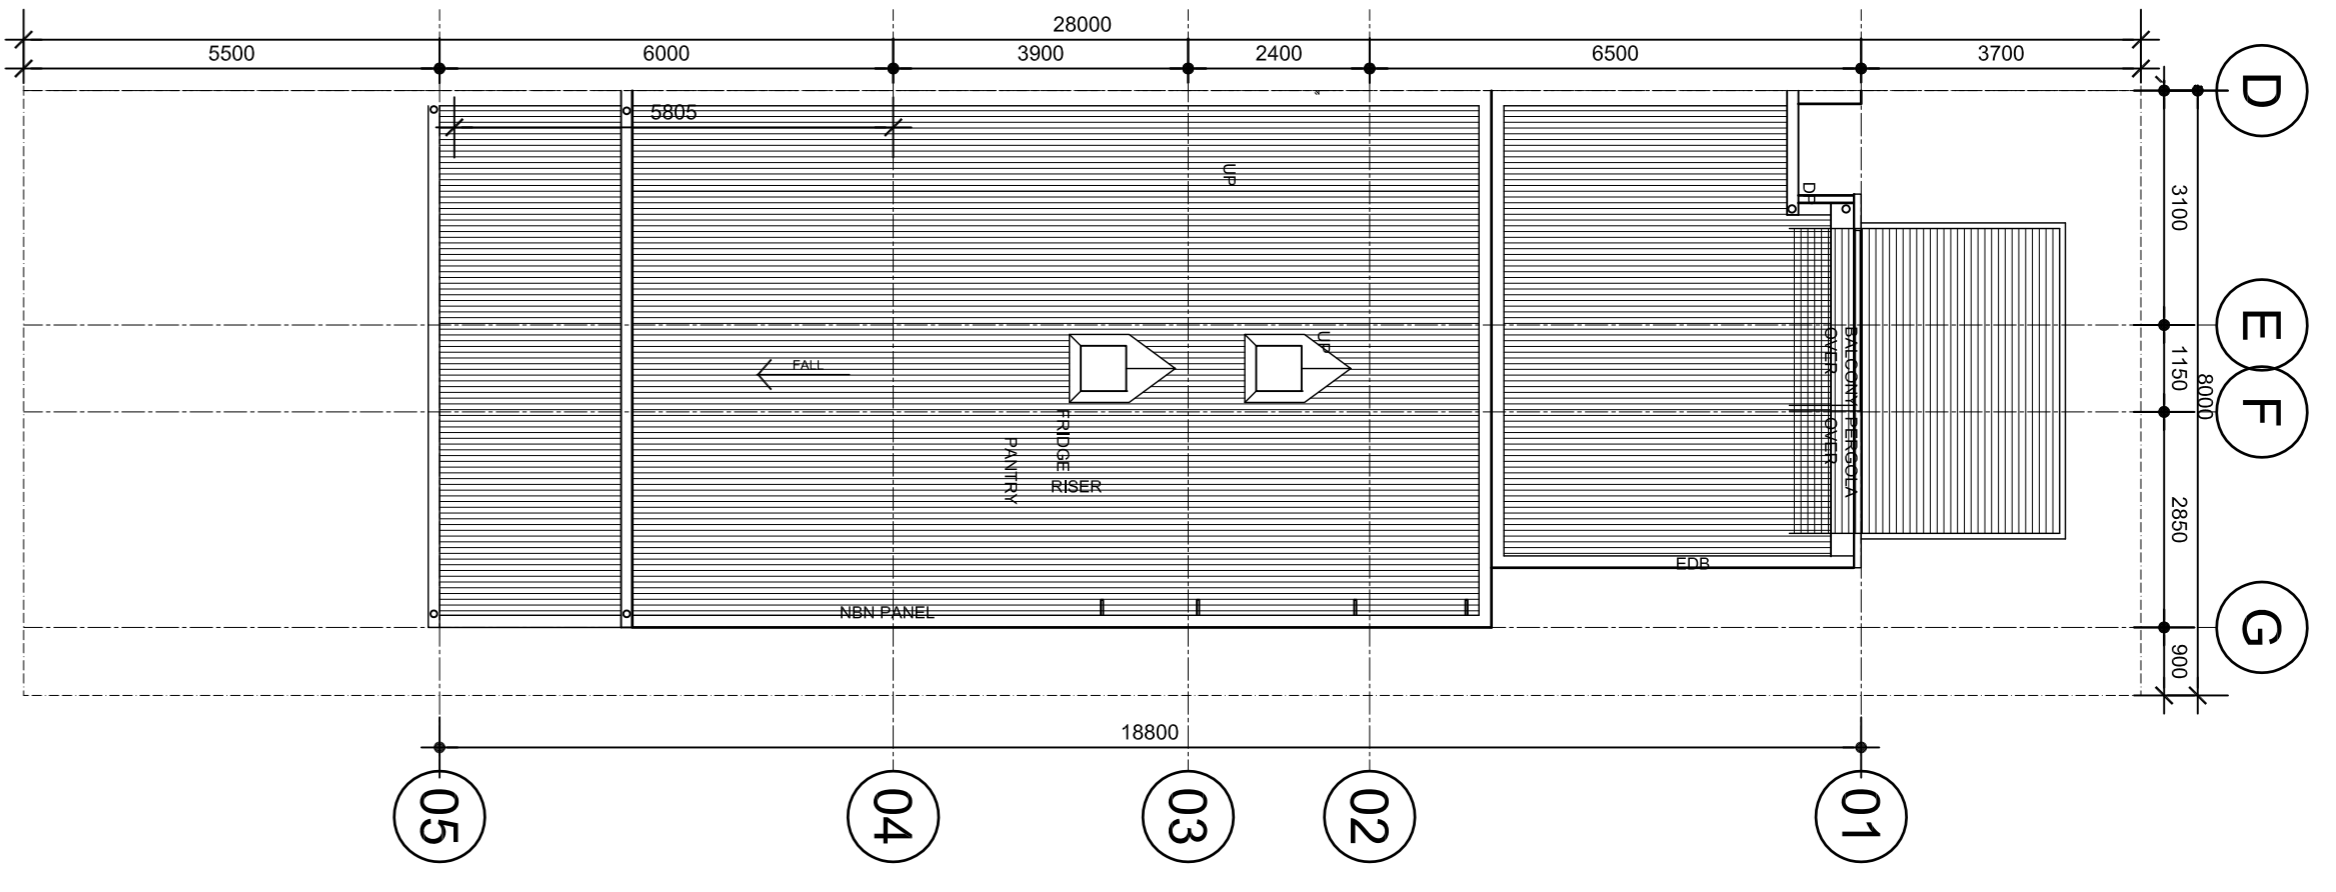


ROOF PLAN

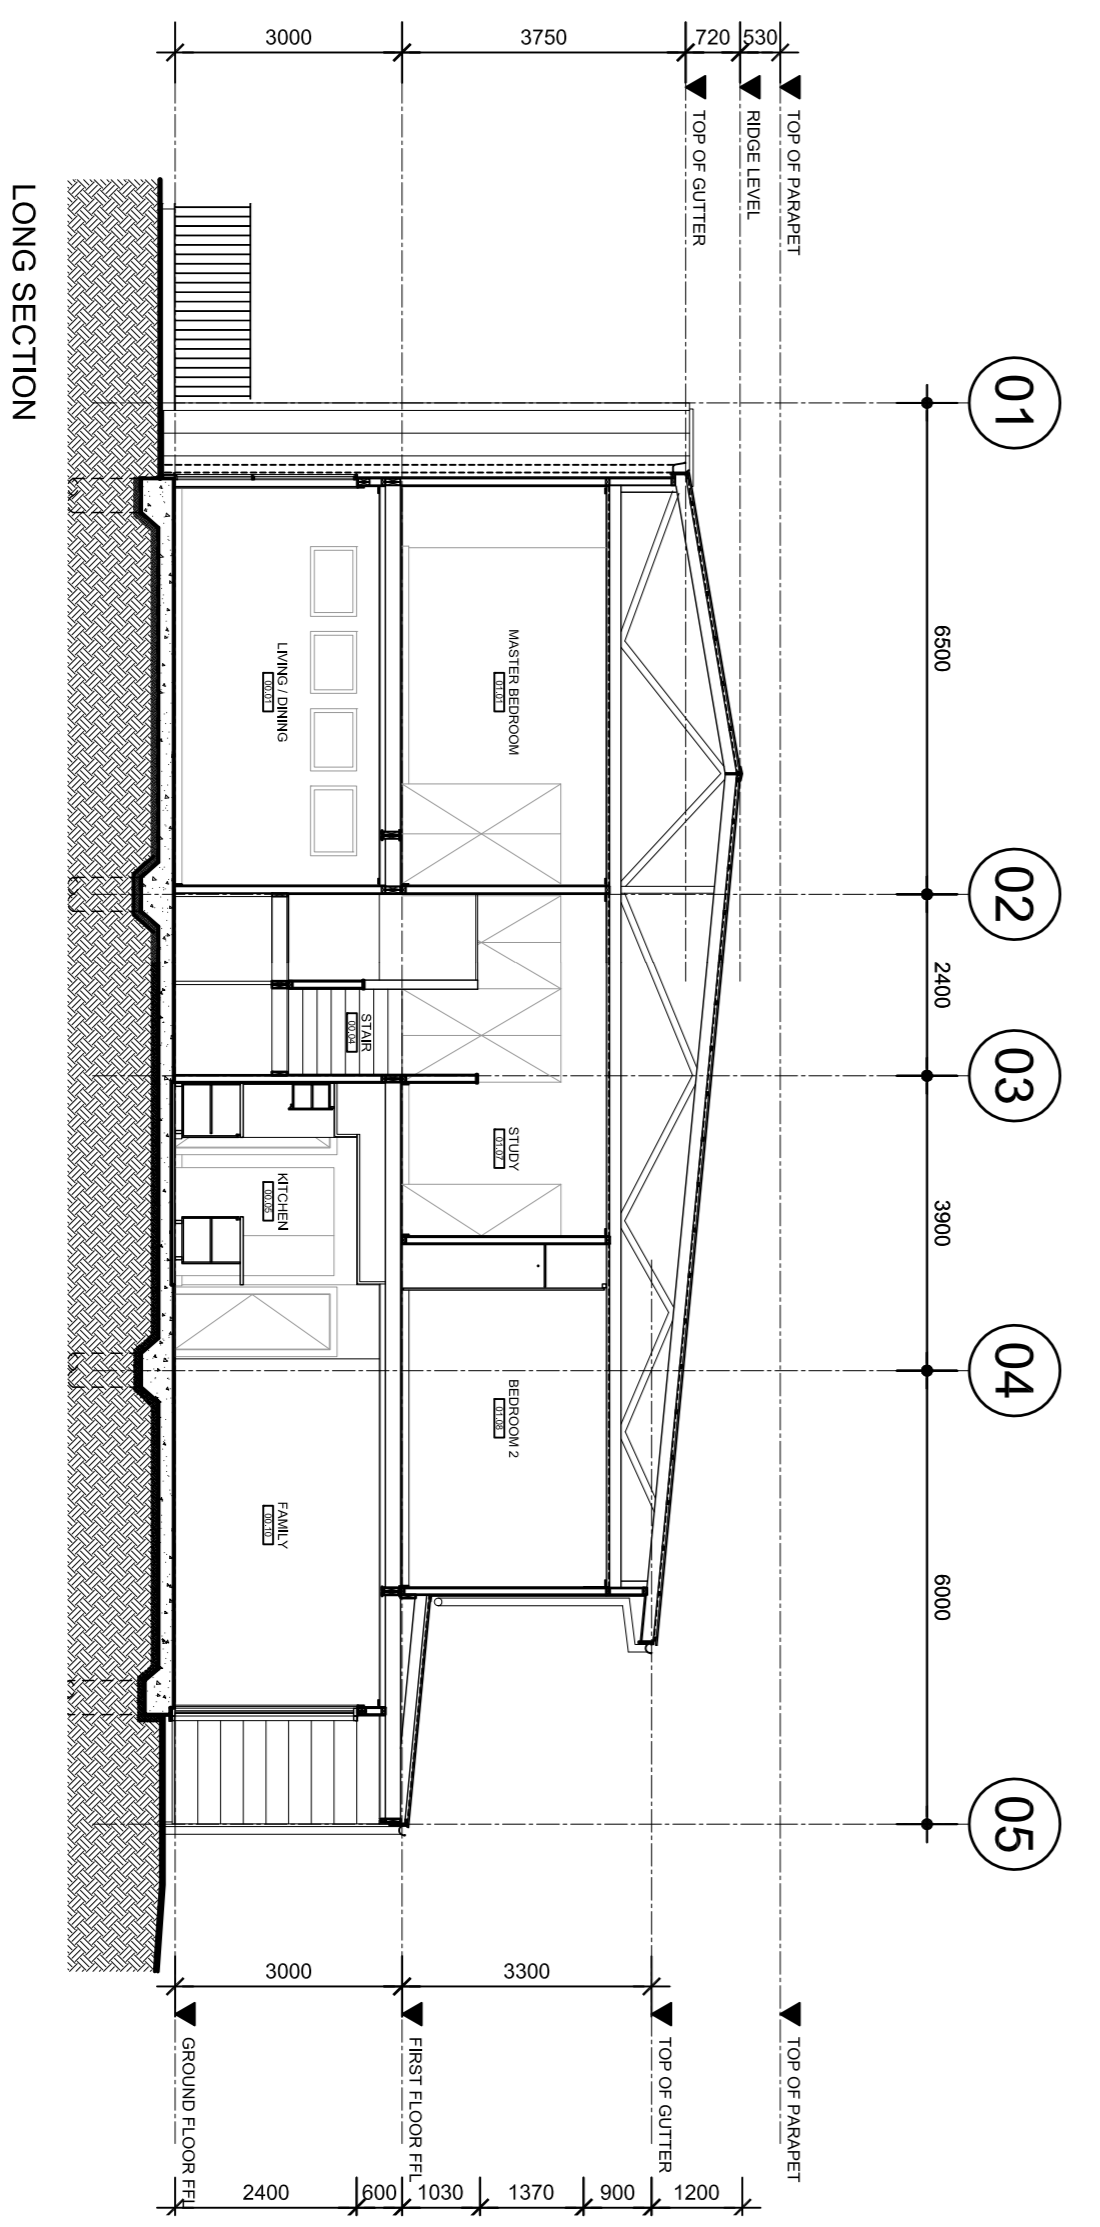


LONG SECTION

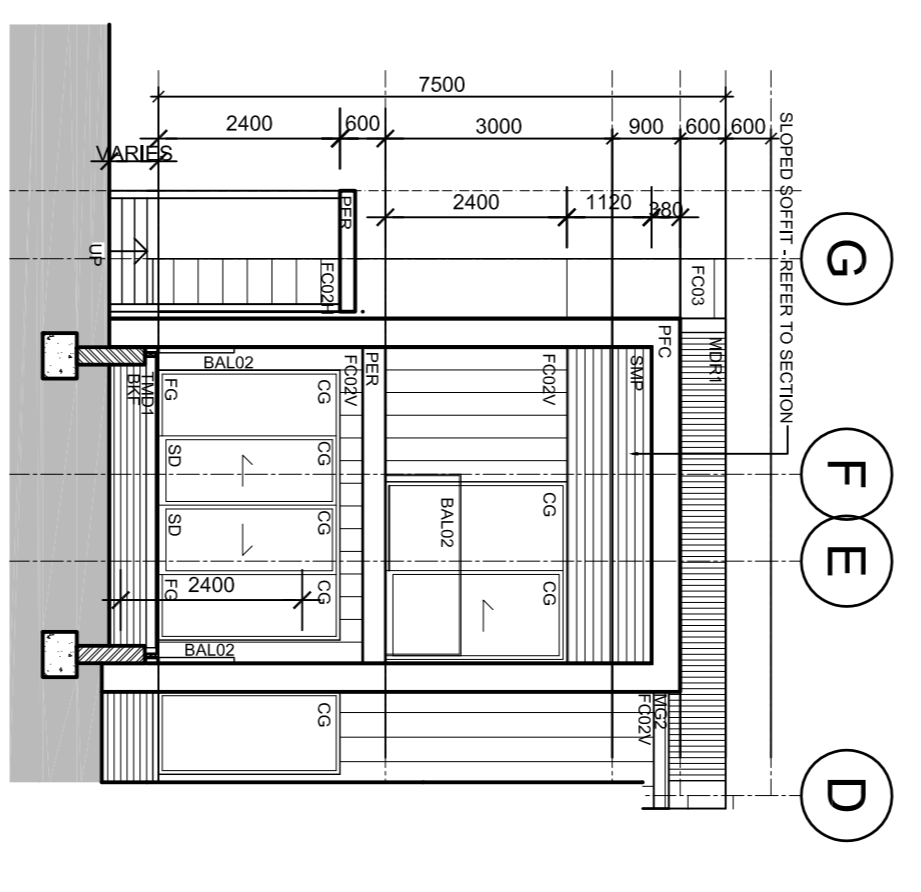

FRONT ELEVATION

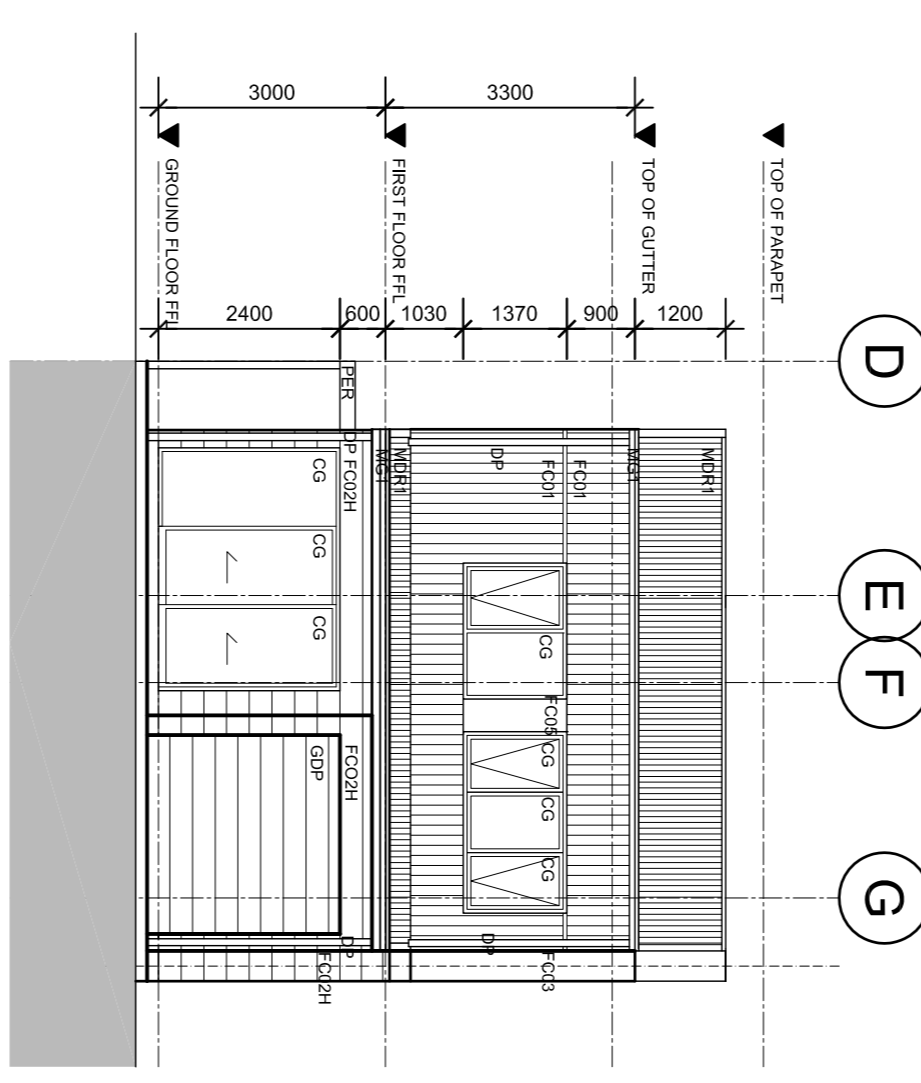

REAR ELEVATION

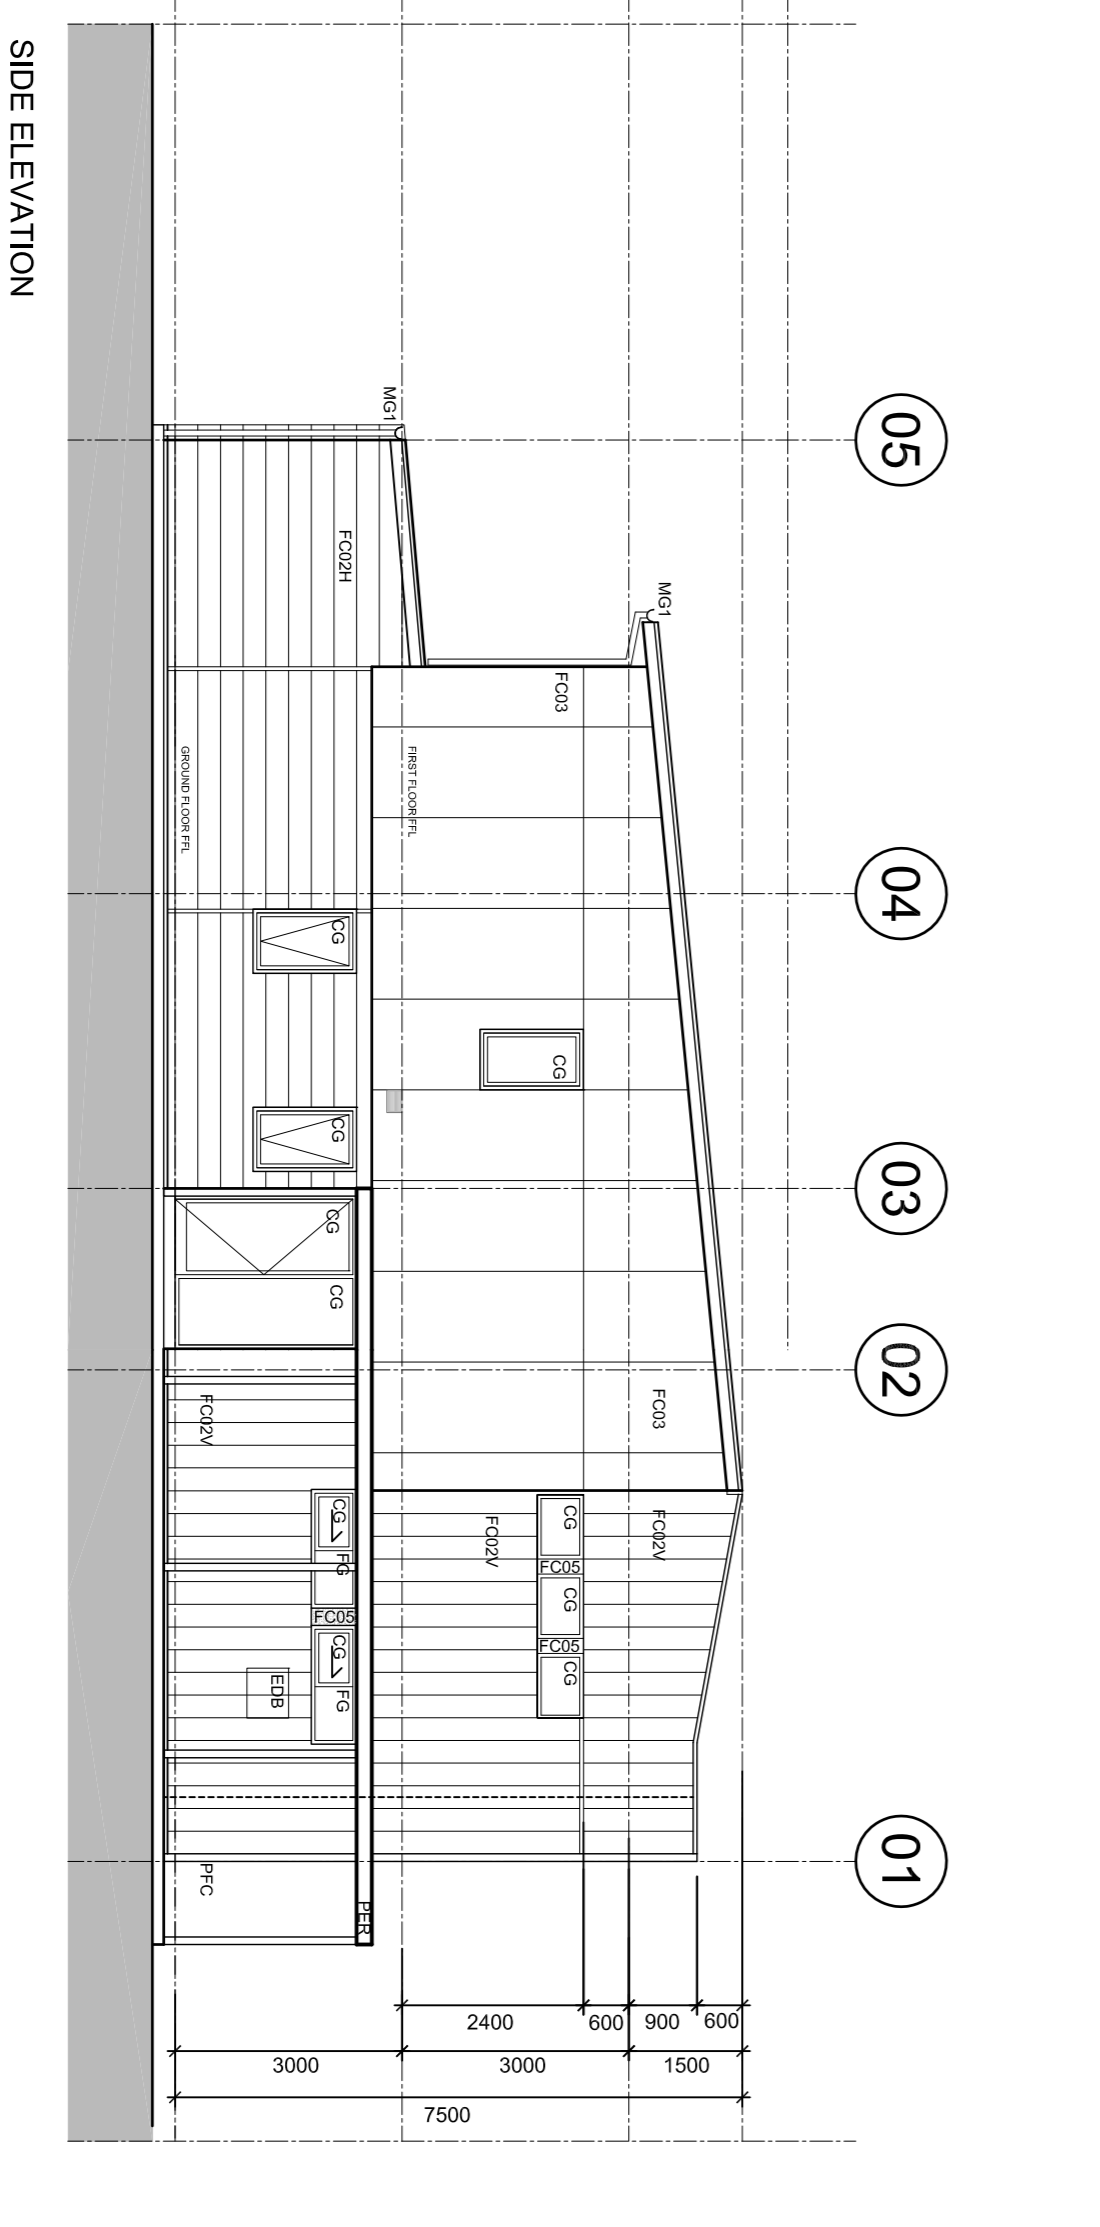

SIDE ELEVATION

Rev Description	By	Date	Rev Description	By	Date
01 PREFERRED PROJECT	RB	12-12-11			
© COPYRIGHT COX ARCHITECTURE PTY LTD. 2011. ALL RIGHTS RESERVED. THE CONTENTS OF THIS DOCUMENT ARE THE PROPERTY OF COX ARCHITECTURE PTY LTD. NO PART OF THIS DOCUMENT IS TO BE REPRODUCED OR TRANSMITTED IN ANY FORM OR BY ANY MEANS, ELECTRONIC OR MECHANICAL, WITHOUT THE WRITTEN PERMISSION OF COX ARCHITECTURE PTY LTD. TO WHOM ALL RIGHTS ARE RESERVED.					
Consultants			Consultants		
Project Manager	FRASERS PROPERTY	Heritage Consultant			
BCA Consultant		Acoustic			
Planning Consultant	JBA PLANNING	Environmental			
Structural	MAG CONSULTING	Traffic Consultant			
MECHANICAL ENGINEERING		Access Consultant			
Building Services		Cost Planner			
ENVIRONMENTAL PARTNERSHIP		WT PARTNERSHIP			
Landscape		Land Surveyor			
Cox Richardson					
Level 2, 201 Clarence Street, Sydney 2000 Australia					
Tel: 61 2 9252 5000					
Email: sydney@cox.com.au					
FRASERS PUTNEY					
Drawing Title					
HOUSING TYPE 2D-SEMI-DETACHED: EAST DWELLING HIP ROOF					
Drawing Number	Revision	Date	Drawing Number	Revision	Date
A-P4-P7-H2D	01	2011-12-12	A-P4-P7-H2D	01	2011-12-12
Issued for	Scale		Issued for	Scale	
PA	1:1000@A1		PA	1:1000@A1	
0 0.5 1 1.5 2 2.5	5m		0 0.5 1 1.5 2 2.5	5m	
Cox Architecture Pty Ltd ACN 002 535 891					