


| DWG NO.                    | DESCRIPTION                      | SCALE @ A1 |
|----------------------------|----------------------------------|------------|
| COVER SHEET                |                                  |            |
| A-PA-00                    | Cover Sheet                      | NTS        |
| SITE PLAN                  |                                  |            |
| A-PA-SP-01                 | Site Plan                        | 1:1000     |
| PHASE 1 PLANS              |                                  |            |
| A-PA-FP-13                 | Stage 1 Phase 1 Unit Schedule    | NTS        |
| APT 1 STREET ELEVATIONS    |                                  |            |
| A-PA-EL-01                 | Street Elevations                | 1:500      |
| APT 1 APARTMENT TYPES      |                                  |            |
| A-PA-FP-A0                 | Apartment Plans                  | 1:200      |
| A-PA-FP-A1                 | Apartment Plans                  | 1:200      |
| A-PA-FP-A2                 | Apartment Plans                  | 1:200      |
| A-PA-FP-A3                 | Apartment Plans                  | 1:200      |
| A-PA-FP-A4                 | Apartment Plans                  | 1:200      |
| A-PA-FP-A5                 | Apartment Plans - Typical        | 1:100      |
| A-PA-FP-AE1                | Apartment Type 1 - Elevations    | 1:200      |
| A-PA-FP-AE2                | Apartment Type 1 - Elevations    | 1:200      |
| A-PA-FP-AS                 | Apartment - Sections             | 1:200      |
| APT 1 DIAGRAMS & SCHEDULES |                                  |            |
| A-PA-GR-00                 | Photomontage                     | NTS        |
| A-PA-GR-10                 | Schedule of Colours and Finishes | NTS        |



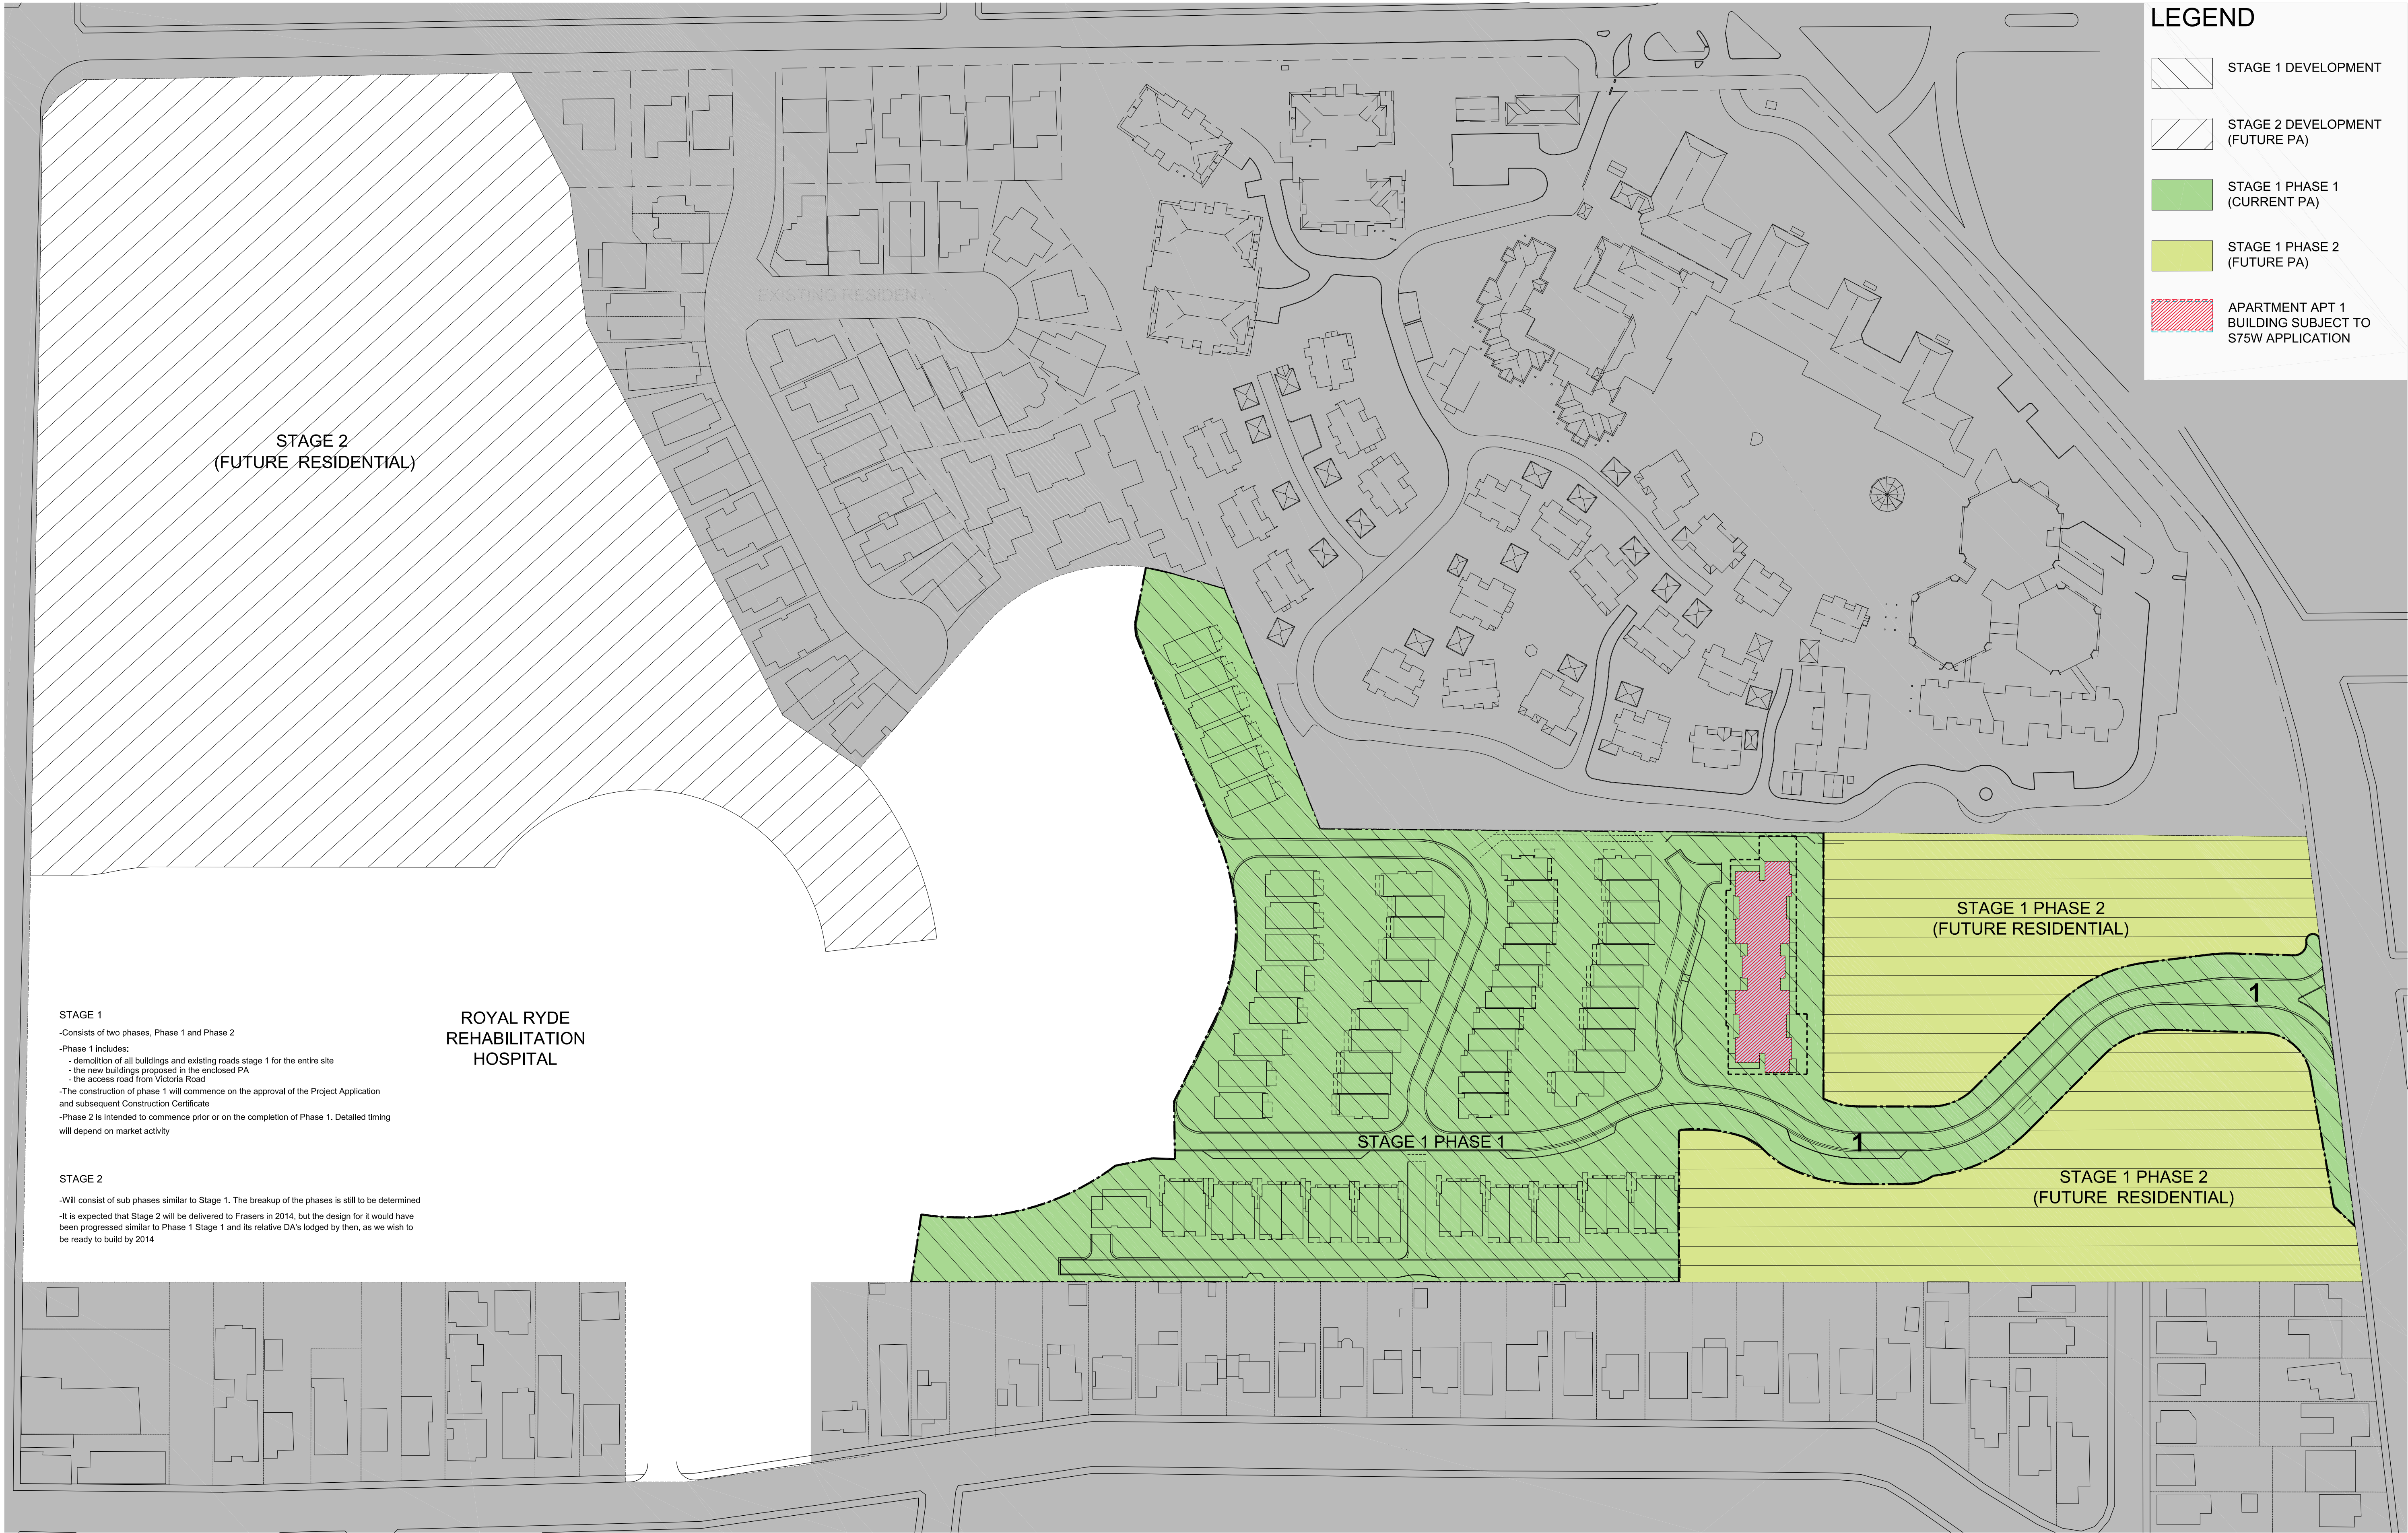

LEGEND

STAGE 1 DEVELOPMENT

STAGE 2 DEVELOPMENT  
(FUTURE PA)

STAGE 1 PHASE 1  
(CURRENT PA)

STAGE 1 PHASE 2  
(FUTURE PA)

APARTMENT APT 1  
BUILDING SUBJECT TO  
S75W APPLICATION

| Rev | Description                   | By | Date     |
|-----|-------------------------------|----|----------|
| A   | DRAFT ISSUE FOR PA EXHIBITION | RB | 21-03-11 |
| B   | ISSUE FOR PA EXHIBITION       | RB | 07-04-11 |
| 01  | PREFERRED PROJECT             | RB | 12-12-11 |
| 02  | S75W                          | RB | 30-03-12 |

© COPYRIGHT COX ARCHITECTURE PTY LTD. 2010.  
ANY FORM OF REPRODUCTION OF THIS DRAWING IN FULL OR IN PART WITHOUT THE WRITTEN PERMISSION OF COX ARCHITECTURE PTY LTD. CONSTITUTES AN INFRINGEMENT OF COPYRIGHT.

| Rev | Description | By | Date |
|-----|-------------|----|------|
|     |             |    |      |
|     |             |    |      |
| Consultants         |                           |
|---------------------|---------------------------|
| Project Manager     | FRASERS PROPERTY          |
| BCA Consultant      |                           |
| Planning Consultant | JBA PLANNING              |
| Structural          | M&G CONSULTING            |
| Civil               | MEINHARDT ENGINEERING     |
| Building Services   |                           |
| Landscape           | ENVIRONMENTAL PARTNERSHIP |
| Heritage Consultant |                           |
| Acoustic            |                           |
| Environmental       |                           |
| Traffic Consultant  |                           |
| Access Consultant   | MORRIS GODING             |
| Cost Planner        | WT PARTNERSHIP            |
| Land Surveyor       |                           |

Cox Richardson

Level 2, 204 Clarence Street, Sydney 2000 Australia  
Tel : 612 9267 9599 Fax : 612 9264 5844  
Email : sydney@cox.com.au

COX

FRASERS PUTNEY

Drawing Title  
SITE PLAN

Drawing Number  
A-PA-SP-01

Issued for  
PA

Revision  
02

Scale  
1:1000@A1

Date  
2012-03-30

Drawn  
RB

North

0 5 10 15 20 25 50m

Cox Architecture Pty Ltd ACN 002 535 891



APARTMENT  
CORE A

CORE B

| UNIT | NO. BEDS | MIN. STORAGE | MIN. P.O.S | AREA   |
|------|----------|--------------|------------|--------|
| 1A   | 2        | 6m3          | 18.5m2 (c) | 68.5m2 |
| 2A   | 2        | 6m3          | 70m2 (c)   | 100m2  |
| 3A   | 1        | 6m3          | 14.5m2 (c) | 57.5m2 |
| 4A   | 1        | 6m3          | 14.5m2 (c) | 57.5m2 |
| 5A   | 1        | 6m3          | 30m2 (c)   | 57.5m2 |
| 6A   | 2        | 6m3          | 22.5m2 (b) | 76m2   |
| 7A   | 2        | 6m3          | 13.5m2 (b) | 68.5m2 |
| 8A   | 2        | 6m3          | 16m2 (b)   | 100m2  |
| 9A   | 2        | 6m3          | 8.5m2 (b)  | 76.5m2 |
| 10A  | 2        | 6m3          | 12m2 (b)   | 79.5m2 |
| 11A  | 2        | 6m3          | 12m2 (b)   | 76m2   |
| 12A  | 2        | 6m3          | 13.5m2 (b) | 69m2   |
| 13A  | 2        | 6m3          | 16m2 (b)   | 100m2  |
| 14A  | 2        | 6m3          | 8.5m2 (b)  | 79.5m2 |
| 15A  | 2        | 6m3          | 12m2 (b)   | 79.5m2 |
| 16A  | 2        | 6m3          | 12m2 (b)   | 76m2   |
| 17A  | 2        | 6m3          | 13.5m2 (b) | 69m2   |
| 18A  | 2        | 6m3          | 16m2 (b)   | 100m2  |
| 19A  | 2        | 6m3          | 8.5m2 (b)  | 90.5m2 |
| 20A  | 2        | 6m3          | 16m2 (b)   | 85m2   |
| 21A  | 2        | 6m3          | 12m2 (b)   | 76m2   |
| 22A  | 2        | 6m3          | 13.5m2 (b) | 69m2   |
| 23A  | 2        | 6m3          | 16m2 (b)   | 100m2  |
| 24A  | 2        | 6m3          | 8.5m2 (b)  | 90.5m2 |
| 25A  | 2        | 6m3          | 16m2 (b)   | 85m2   |
| 26A  | 2        | 6m3          | 12m2 (b)   | 76m2   |

| UNIT | NO. BEDS | MIN. STORAGE | MIN. P.O.S | AREA   |
|------|----------|--------------|------------|--------|
| 1B   | 2        | 6m3          | 14.5m2 (c) | 96.5m2 |
| 2B   | 1        | 6m3          | 14.5m2 (c) | 57.5m2 |
| 3B   | 2        | 6m3          | 70m2 (c)   | 100m2  |
| 4B   | 2        | 6m3          | 13.5m2 (c) | 73.5m2 |
| 5B   | 2        | 6m3          | 25m2 (c)   | 76m2   |
| 6B   | 2        | 6m3          | 32m2 (c)   | 79.5m2 |
| 7B   | 2        | 6m3          | 8.5m2 (b)  | 79.5m2 |
| 8B   | 2        | 6m3          | 16m2 (b)   | 100m2  |
| 9B   | 2        | 6m3          | 13.5m2 (b) | 69m2   |
| 10B  | 2        | 6m3          | 12m2 (b)   | 76m2   |
| 11B  | 2        | 6m3          | 21m2 (b)   | 79.5m2 |
| 12B  | 2        | 6m3          | 8.5m2 (b)  | 79.5m2 |
| 13B  | 2        | 6m3          | 16m2 (b)   | 100m2  |
| 14B  | 2        | 6m3          | 13.5m2 (b) | 69m2   |
| 15B  | 2        | 6m3          | 12m2 (b)   | 76m2   |
| 16B  | 2        | 6m3          | 16m2 (b)   | 85m2   |
| 17B  | 2        | 6m3          | 8.5m2 (b)  | 90.5m2 |
| 18B  | 2        | 6m3          | 16m2 (b)   | 90.5m2 |
| 19B  | 2        | 6m3          | 13.5m2 (b) | 68.5m2 |
| 20B  | 2        | 6m3          | 12m2 (b)   | 76m2   |
| 21B  | 2        | 6m3          | 16m2 (b)   | 85m2   |
| 22B  | 2        | 6m3          | 8.5m2 (b)  | 90.5m2 |
| 23B  | 2        | 6m3          | 16m2 (b)   | 100m2  |
| 24B  | 2        | 6m3          | 13.5m2 (b) | 69m2   |
| 25B  | 3        | 12m3         | 25m2 (t)   | 149m2  |
| 26B  | 3        | 12m3         | 8.5m2 (t)  | 116m2  |
| 27B  | 3        | 12m3         | 60m2 (t)   | 138m2  |
| 28B  | 3        | 12m3         | 25m2 (t)   | 116m2  |

**Notes:**

**c - courtyard**

**b - balcony**

**t - terrace**

| Rev | Description       | By | Date     | Rev | Description | By | Date |
|-----|-------------------|----|----------|-----|-------------|----|------|
| 01  | PREFERRED PROJECT | RB | 12-12-11 |     |             |    |      |
| 02  | S75W              | RB | 30-03-12 |     |             |    |      |
|     |                   |    |          |     |             |    |      |
|     |                   |    |          |     |             |    |      |
© COPYRIGHT COX ARCHITECTURE PTY LTD 2010  
ANY FORM OF REPRODUCTION OF THIS DRAWING IN FULL OR IN PART WITHOUT THE WRITTEN PERMISSION OF COX ARCHITECTURE PTY LTD IS PROHIBITED.

|                     |                           |                     |                |
|---------------------|---------------------------|---------------------|----------------|
| Consultants         |                           | Consultants         |                |
| Project Manager     | FRASERS PROPERTY          | Heritage Consultant |                |
| BCA Consultant      |                           | Acoustic            |                |
| Planning Consultant | JBA PLANNING              | Environmental       |                |
| Structural          | M&G CONSULTING            | Traffic Consultant  |                |
| Civil               | MEINHARDT ENGINEERING     | Access Consultant   | MORRIS GODING  |
| Building Services   |                           | Cost Planner        | WT PARTNERSHIP |
| Landscape           | ENVIRONMENTAL PARTNERSHIP | Land Surveyor       |                |

**Cox Richardson**

Level 2, 204 Clarence Street, Sydney 2000 Australia  
Tel : 612 9267 9599 Fax : 612 9264 5844  
Email : sydney@cox.com.au




FRASERS PUTNEY


|                                 |          |            |                                                                                       |
|---------------------------------|----------|------------|---------------------------------------------------------------------------------------|
| Drawing Title                   |          |            |                                                                                       |
| STAGE 1 PHASE 1 - UNIT SCHEDULE |          |            |                                                                                       |
| Drawing Number                  | Revision | Date       | North                                                                                 |
| A-PA-FP-13                      | 02       | 2012-03-30 |  |
| Issued for                      | Scale    | Drawn      |                                                                                       |
| PA                              | NTS      | RB         |                                                                                       |

Cox Architecture Pty Ltd ACN 002 535 891




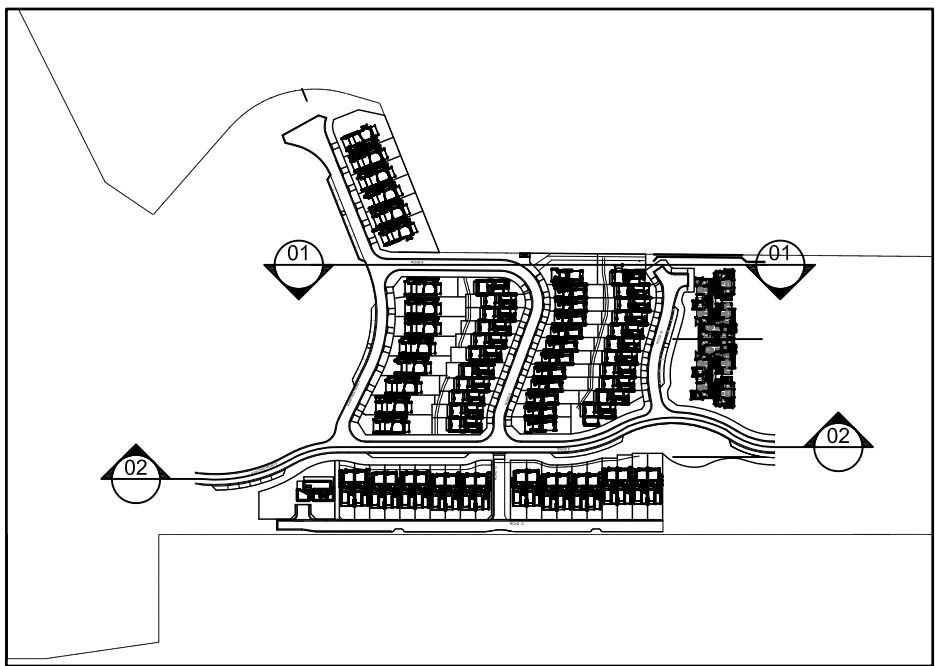

KEY PLAN

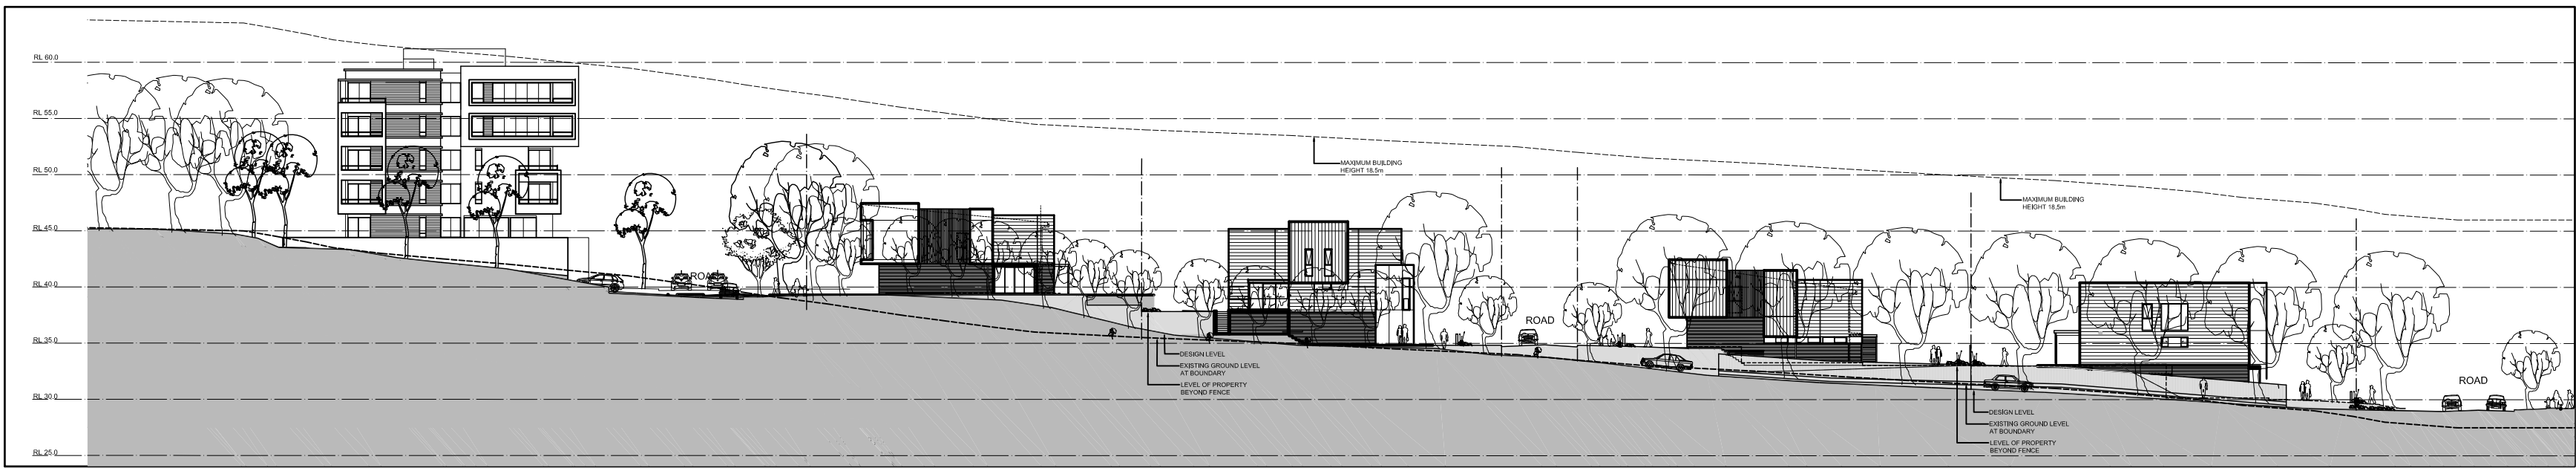

01. ELEVATION TOWARDS EAST - WEST BOUNDARY

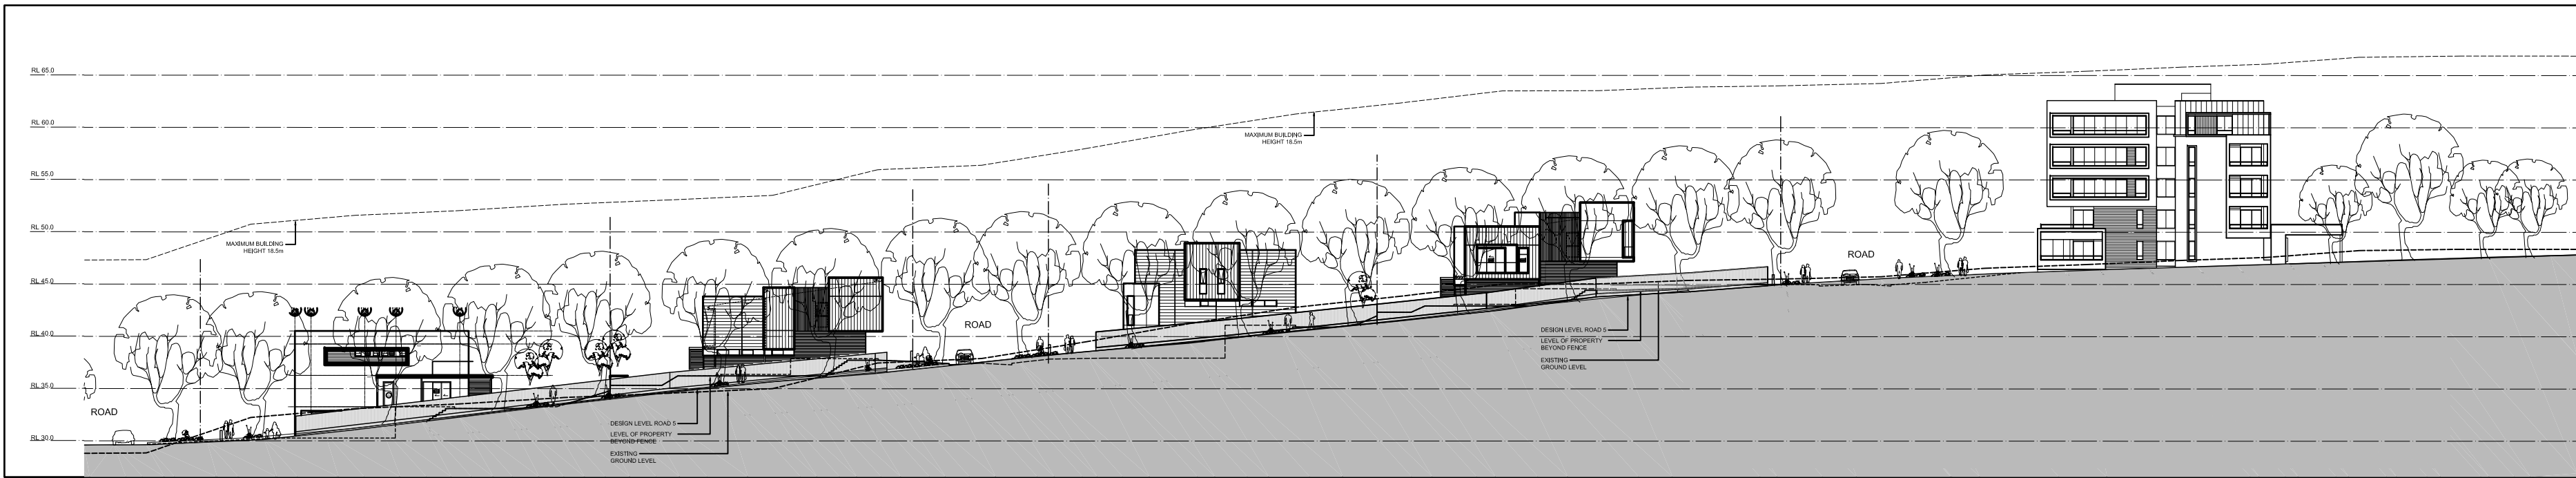

02. ELEVATION TOWARDS WEST - ROAD 5

| Rev | Description                   | By | Date     |
|-----|-------------------------------|----|----------|
| A   | DRAFT ISSUE FOR PA EXHIBITION | RB | 21-03-11 |
| B   | ISSUE FOR PA EXHIBITION       | RB | 07-04-11 |
| 01  | PREFERRED PROJECT             | RB | 12-12-11 |
| 02  | S75W                          | RB | 30-03-12 |

© COPYRIGHT COX ARCHITECTURE PTY LTD 2010  
ANY FORM OF REPRODUCTION OF THIS DRAWING IN FULL OR IN PART WITHOUT THE WRITTEN PERMISSION OF COX ARCHITECTURE PTY LTD CONSTITUTES AN INFRINGEMENT OF COPYRIGHT

| Rev | Description | By | Date |
|-----|-------------|----|------|
|     |             |    |      |
|     |             |    |      |
| Consultants         |                           |
|---------------------|---------------------------|
| Project Manager     | FRASERS PROPERTY          |
| BCA Consultant      |                           |
| Planning Consultant | JBA PLANNING              |
| Structural          | M&G CONSULTING            |
| Civil               | MEINHARDT ENGINEERING     |
| Building Services   |                           |
| Landscape           | ENVIRONMENTAL PARTNERSHIP |

| Consultants         |                |
|---------------------|----------------|
| Heritage Consultant |                |
| Acoustic            |                |
| Environmental       |                |
| Traffic Consultant  |                |
| Access Consultant   | MORRIS GODING  |
| Cost Planner        | WT PARTNERSHIP |
| Land Surveyor       |                |

**Cox Richardson**  
Level 2, 204 Clarence Street, Sydney 2000 Australia  
Tel : 612 9267 9599 Fax : 612 9264 5844  
Email : sydney@cox.com.au





FRASERS PUTNEY

| Drawing Title     |          |            |  |
|-------------------|----------|------------|--|
| STREET ELEVATIONS |          |            |  |
| Drawing Number    | Revision | Date       |  |
| A-PA-EL-01        | 02       | 2012-03-30 |  |
| Issued for        | Scale    | Drawn      |  |
| PA                | 1:500@A1 | RB         |  |

0 2.5 5 7.5 10 12.5 25m

Cox Architecture Pty Ltd ACN 002 535 891



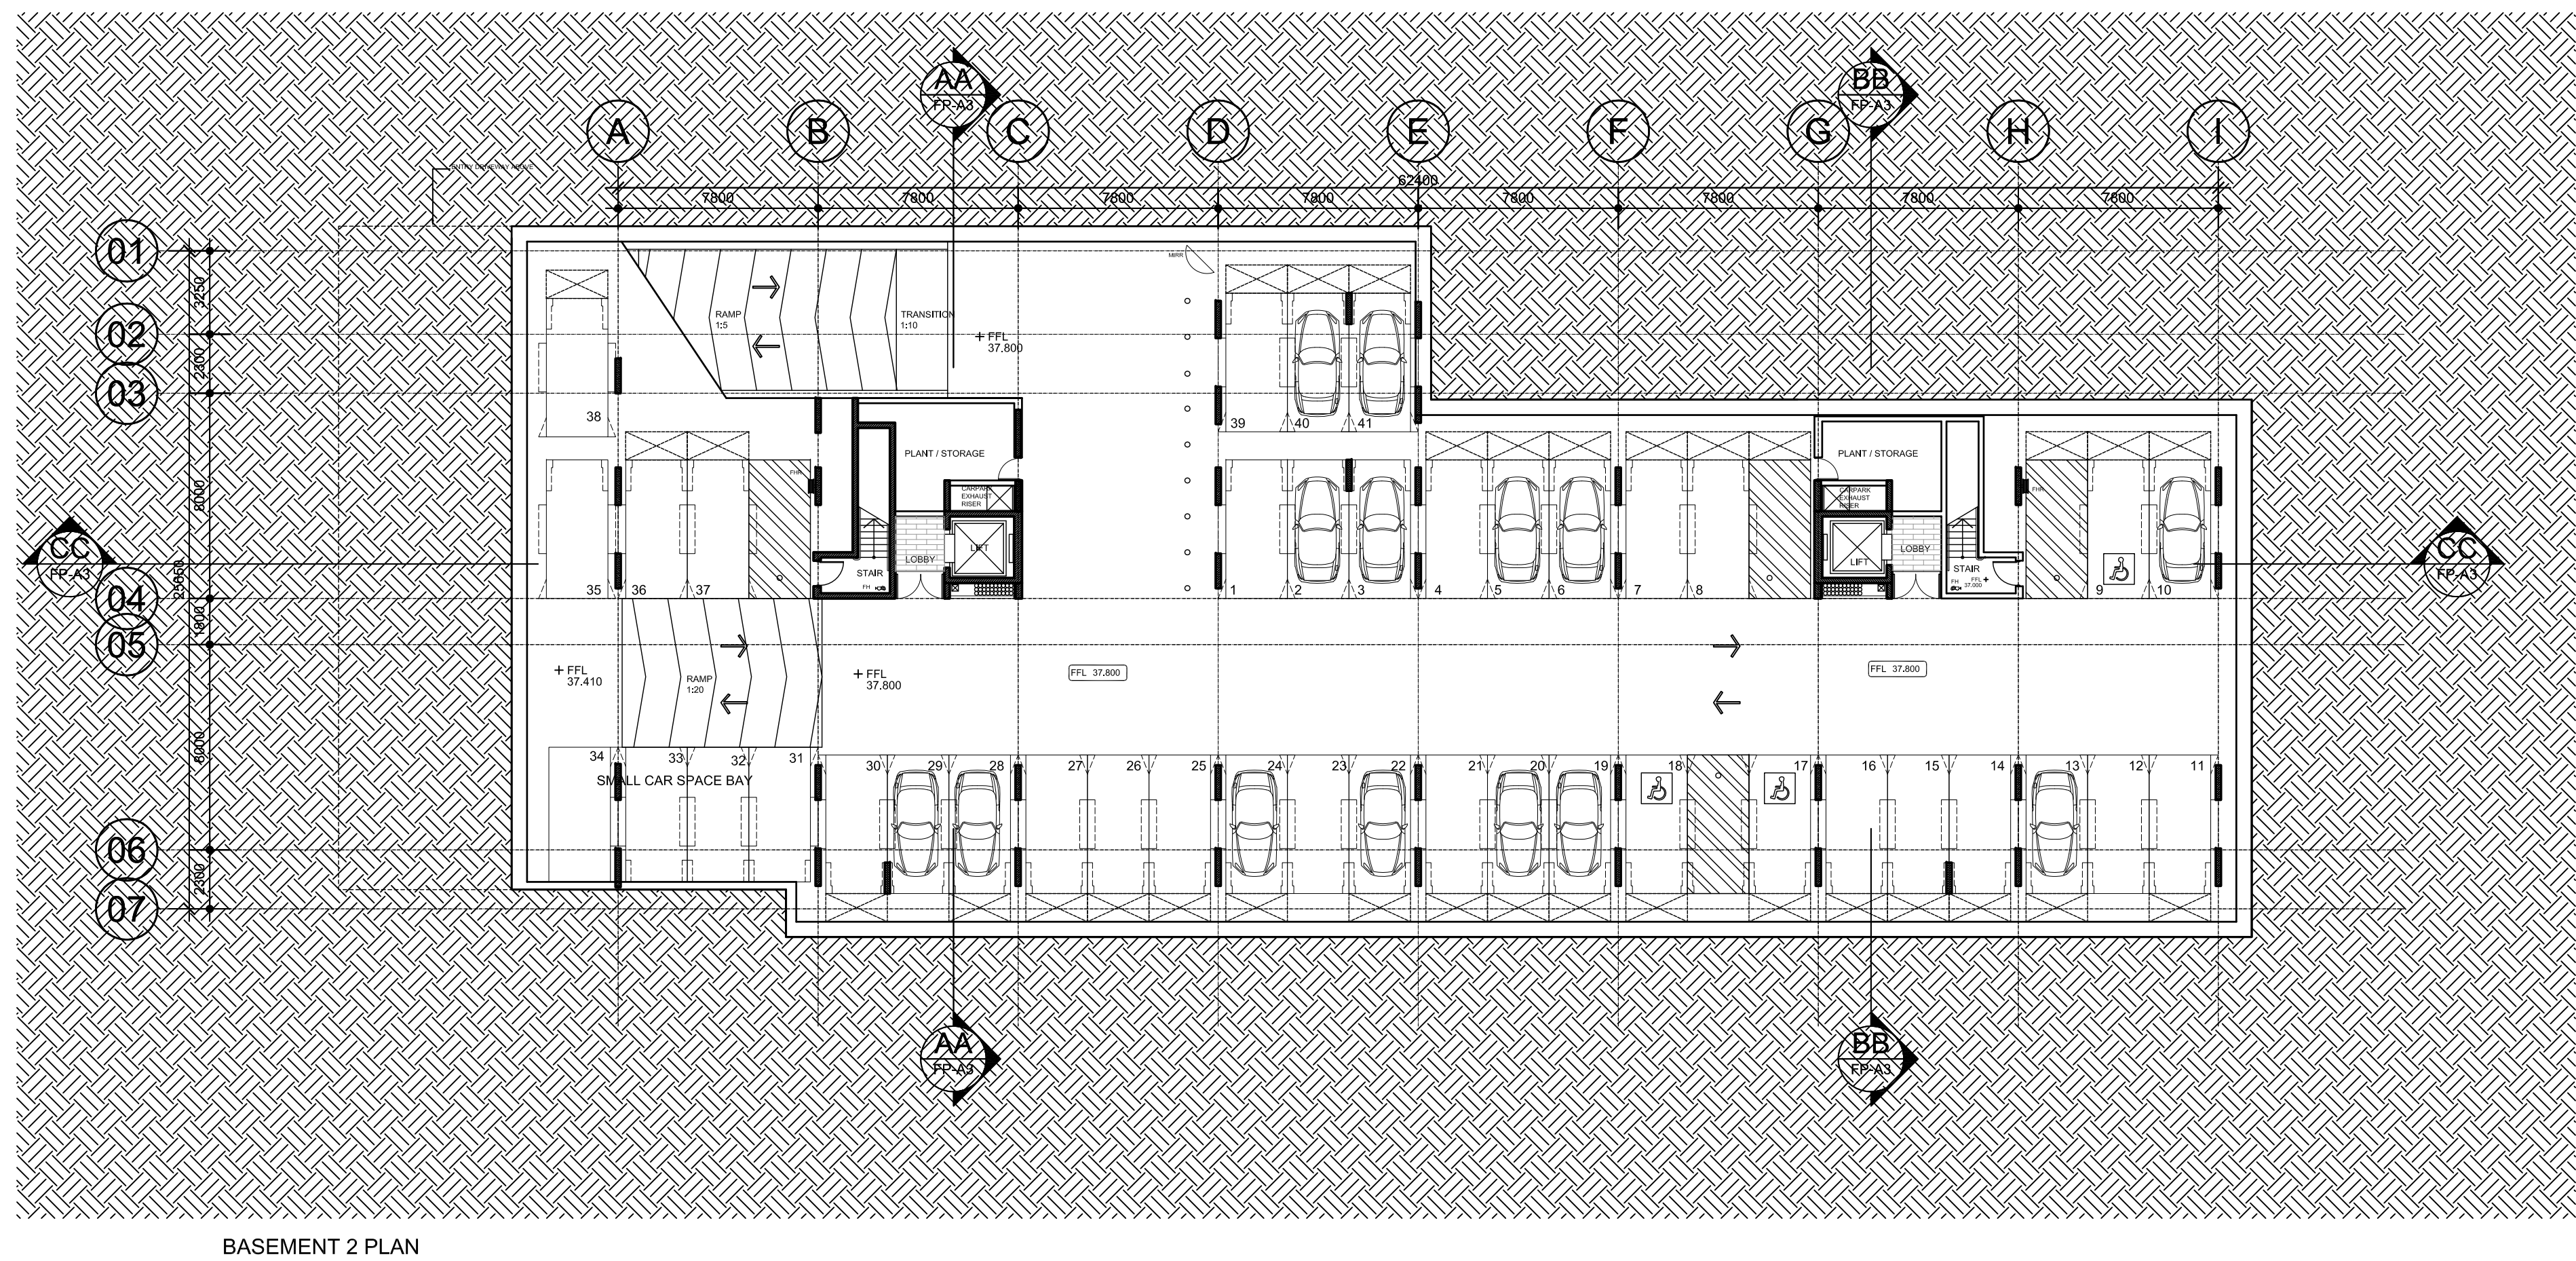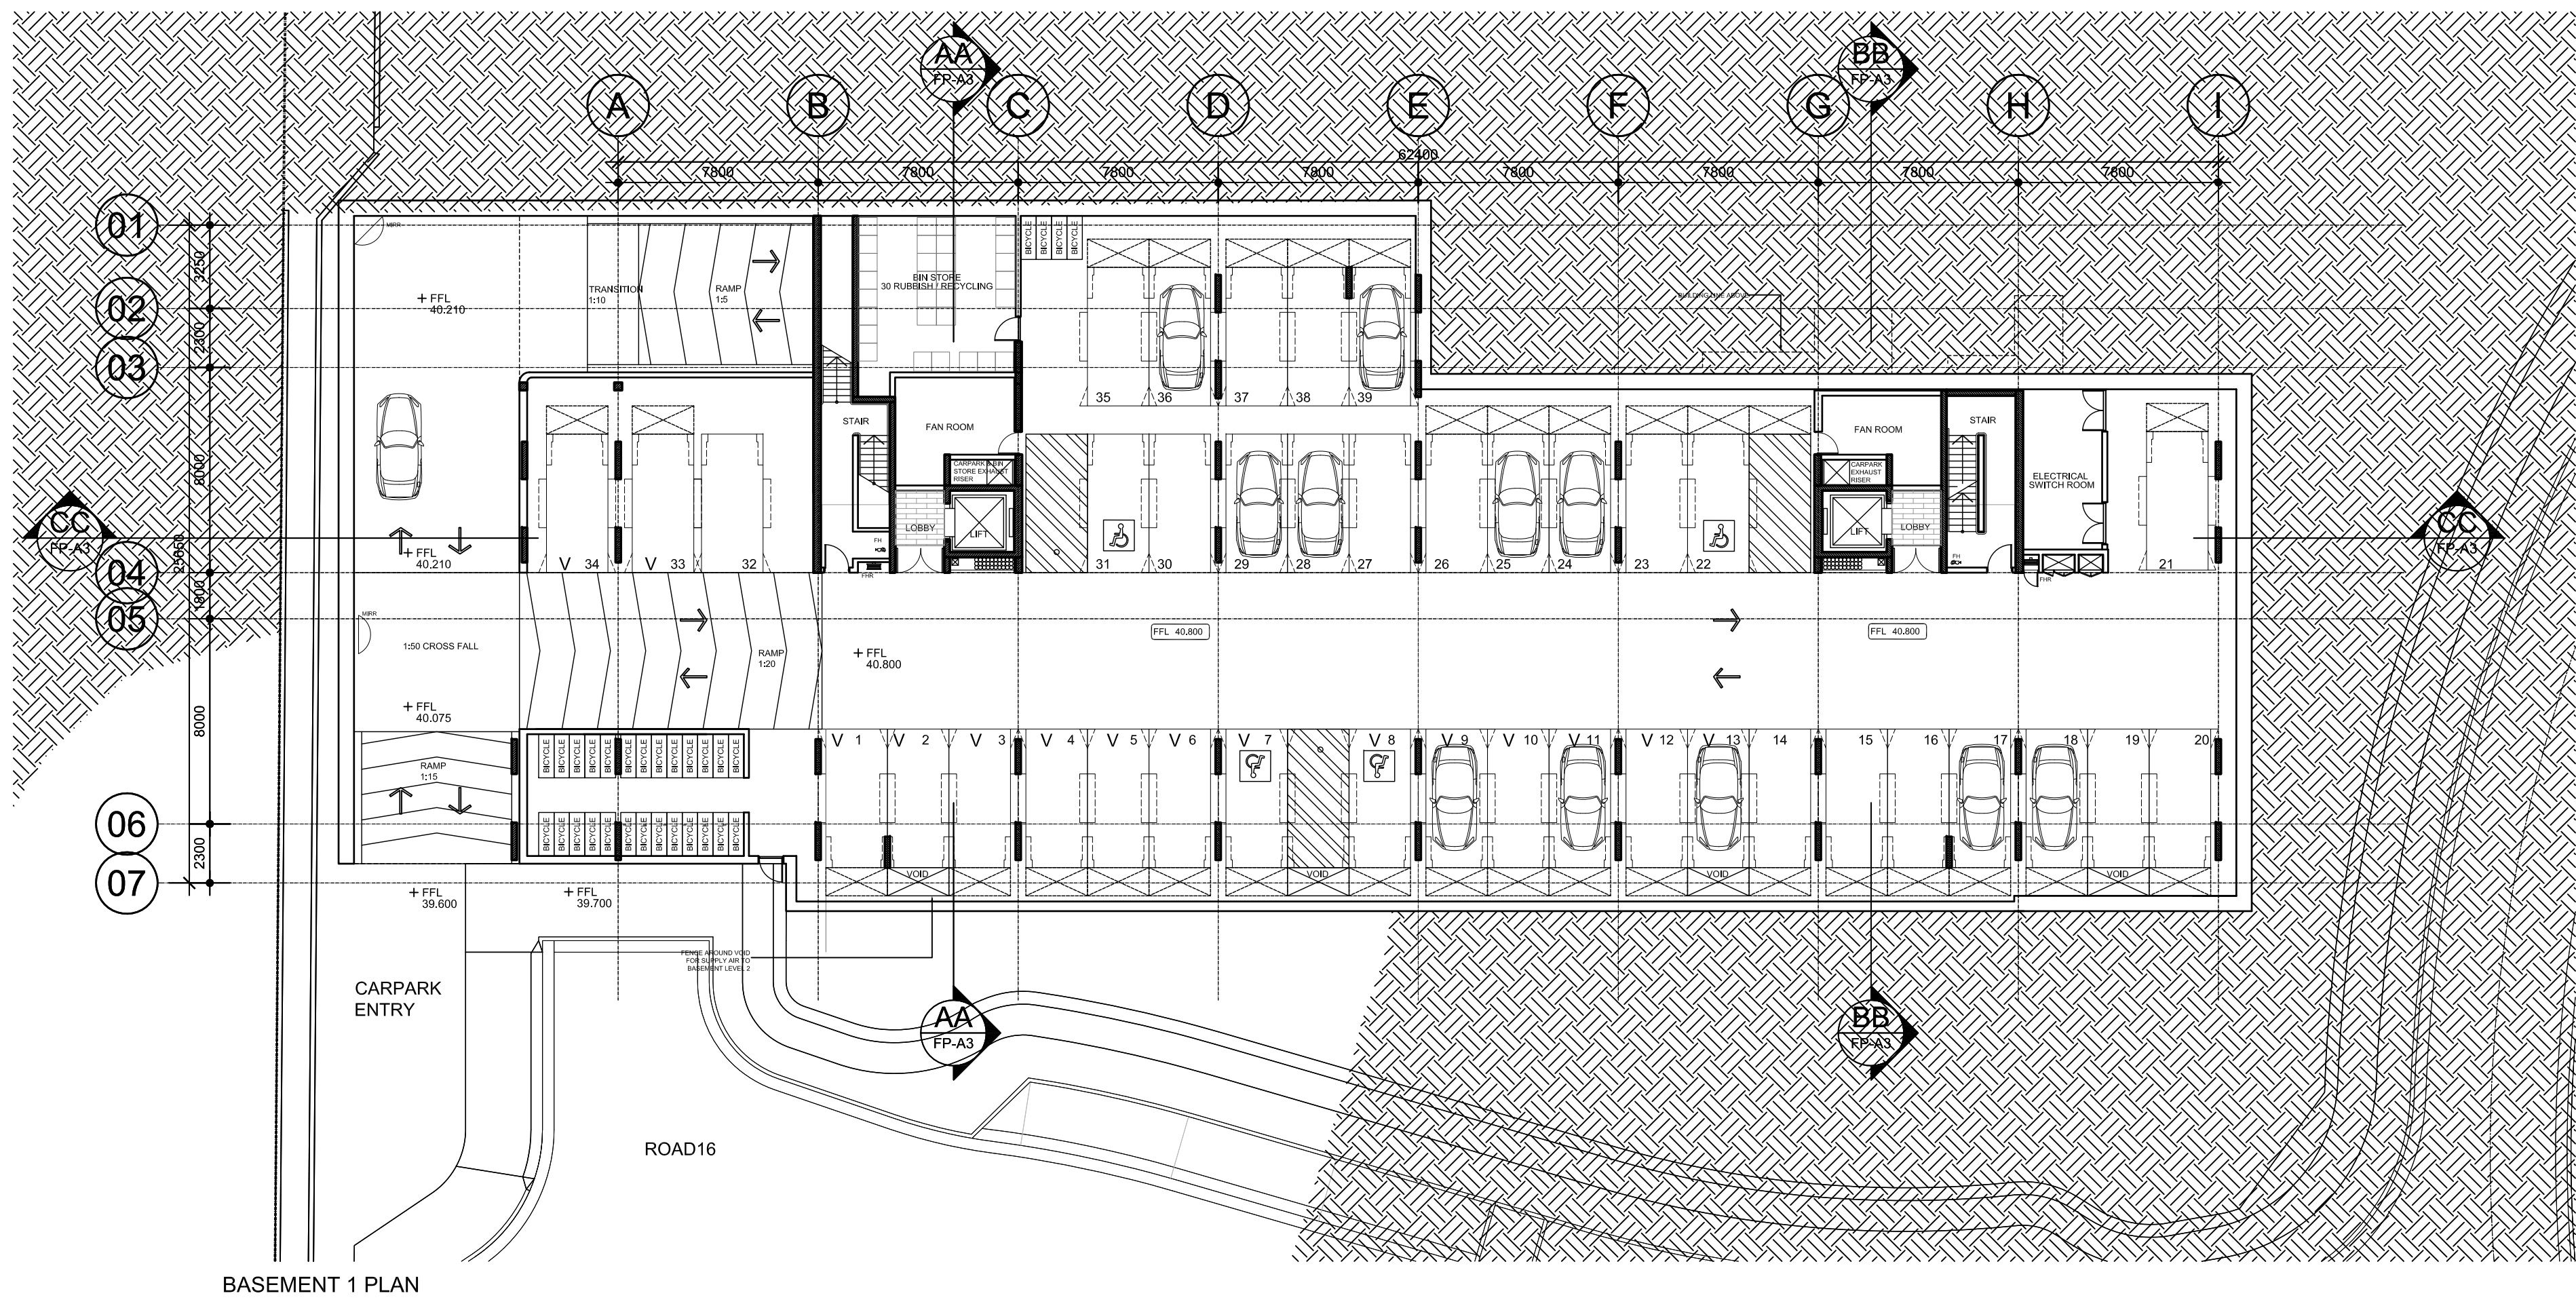

| Rev | Description                   | By | Date     |
|-----|-------------------------------|----|----------|
| A   | DRAFT ISSUE FOR PA EXHIBITION | RB | 21-03-11 |
| B   | ISSUE FOR PA EXHIBITION       | RB | 07-04-11 |
| 01  | PREFERRED PROJECT             | RB | 12-12-11 |
| 02  | S75W                          | RB | 10-05-12 |

© COPYRIGHT COX ARCHITECTURE PTY LTD. 2010  
 ANY FORM OF REPRODUCTION OF THIS DRAWING IN FULL OR IN PART WITHOUT THE WRITTEN PERMISSION OF COX ARCHITECTURE PTY LTD CONSTITUTES AN INFRINGEMENT OF COPYRIGHT

| Rev | Description | By | Date |
|-----|-------------|----|------|
|     |             |    |      |
|     |             |    |      |
|     |             |    |      |
|     |             |    |      |

| Consultants         |                           |
|---------------------|---------------------------|
| Project Manager     | FRASERS PROPERTY          |
| BCA Consultant      |                           |
| Planning Consultant | JBA PLANNING              |
| Structural          | M&G CONSULTING            |
| Civil               | MEINHARDT ENGINEERING     |
| Building Services   |                           |
| Landscape           | ENVIRONMENTAL PARTNERSHIP |

| Consultants         |                |
|---------------------|----------------|
| Heritage Consultant |                |
| Acoustic            |                |
| Environmental       |                |
| Traffic Consultant  |                |
| Access Consultant   | MORRIS GODING  |
| Cost Planner        | WT PARTNERSHIP |
| Land Surveyor       |                |



**Cox Richardson**  
 Level 2, 204 Clarence Street, Sydney 2000 Australia  
 Tel : 612 9267 9539 Fax : 612 9264 5844  
 Email : sydney@cox.com.au



FRASERS PUTNEY

|                                                             |                   |                    |           |
|-------------------------------------------------------------|-------------------|--------------------|-----------|
| Drawing Title<br>APARTMENT PLANS                            |                   |                    |           |
| Drawing Number<br>A-PA-FP-A0                                | Revision<br>02    | Date<br>2012-05-10 | North<br> |
| Issued for<br>PA                                            | Scale<br>1:200@A1 | Drawn<br>RB        |           |
| 0 1 2 3 4 5 10m<br>Cox Architecture Pty Ltd ACN 002 535 891 |                   |                    |           |



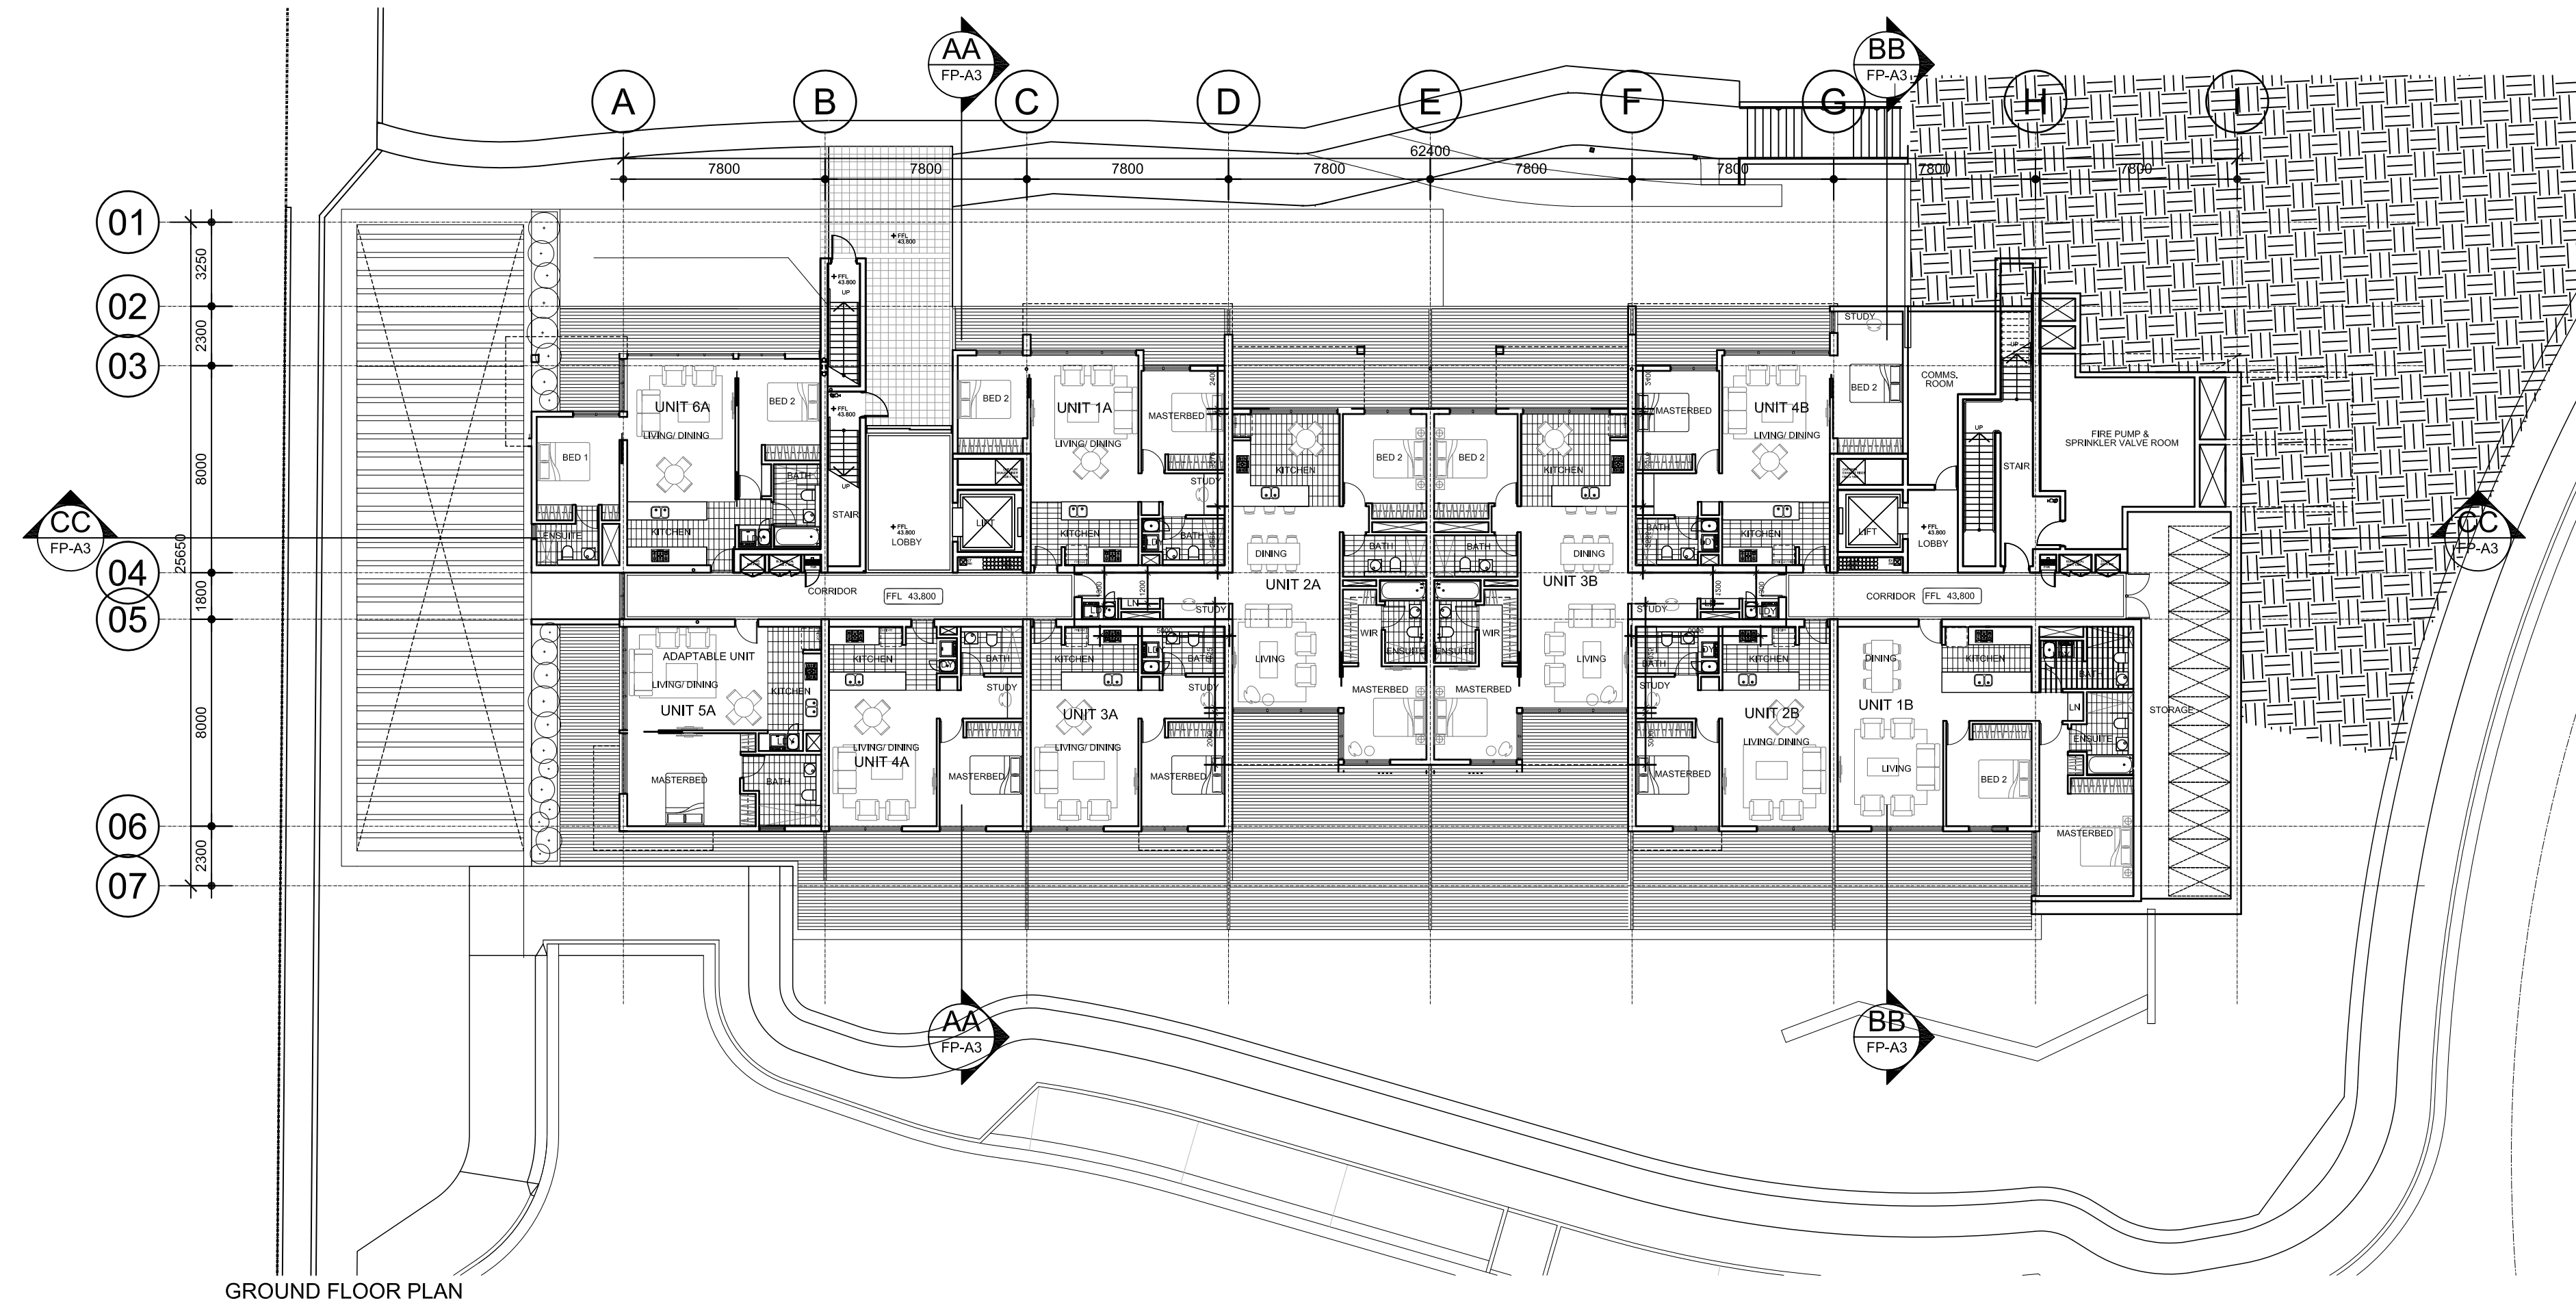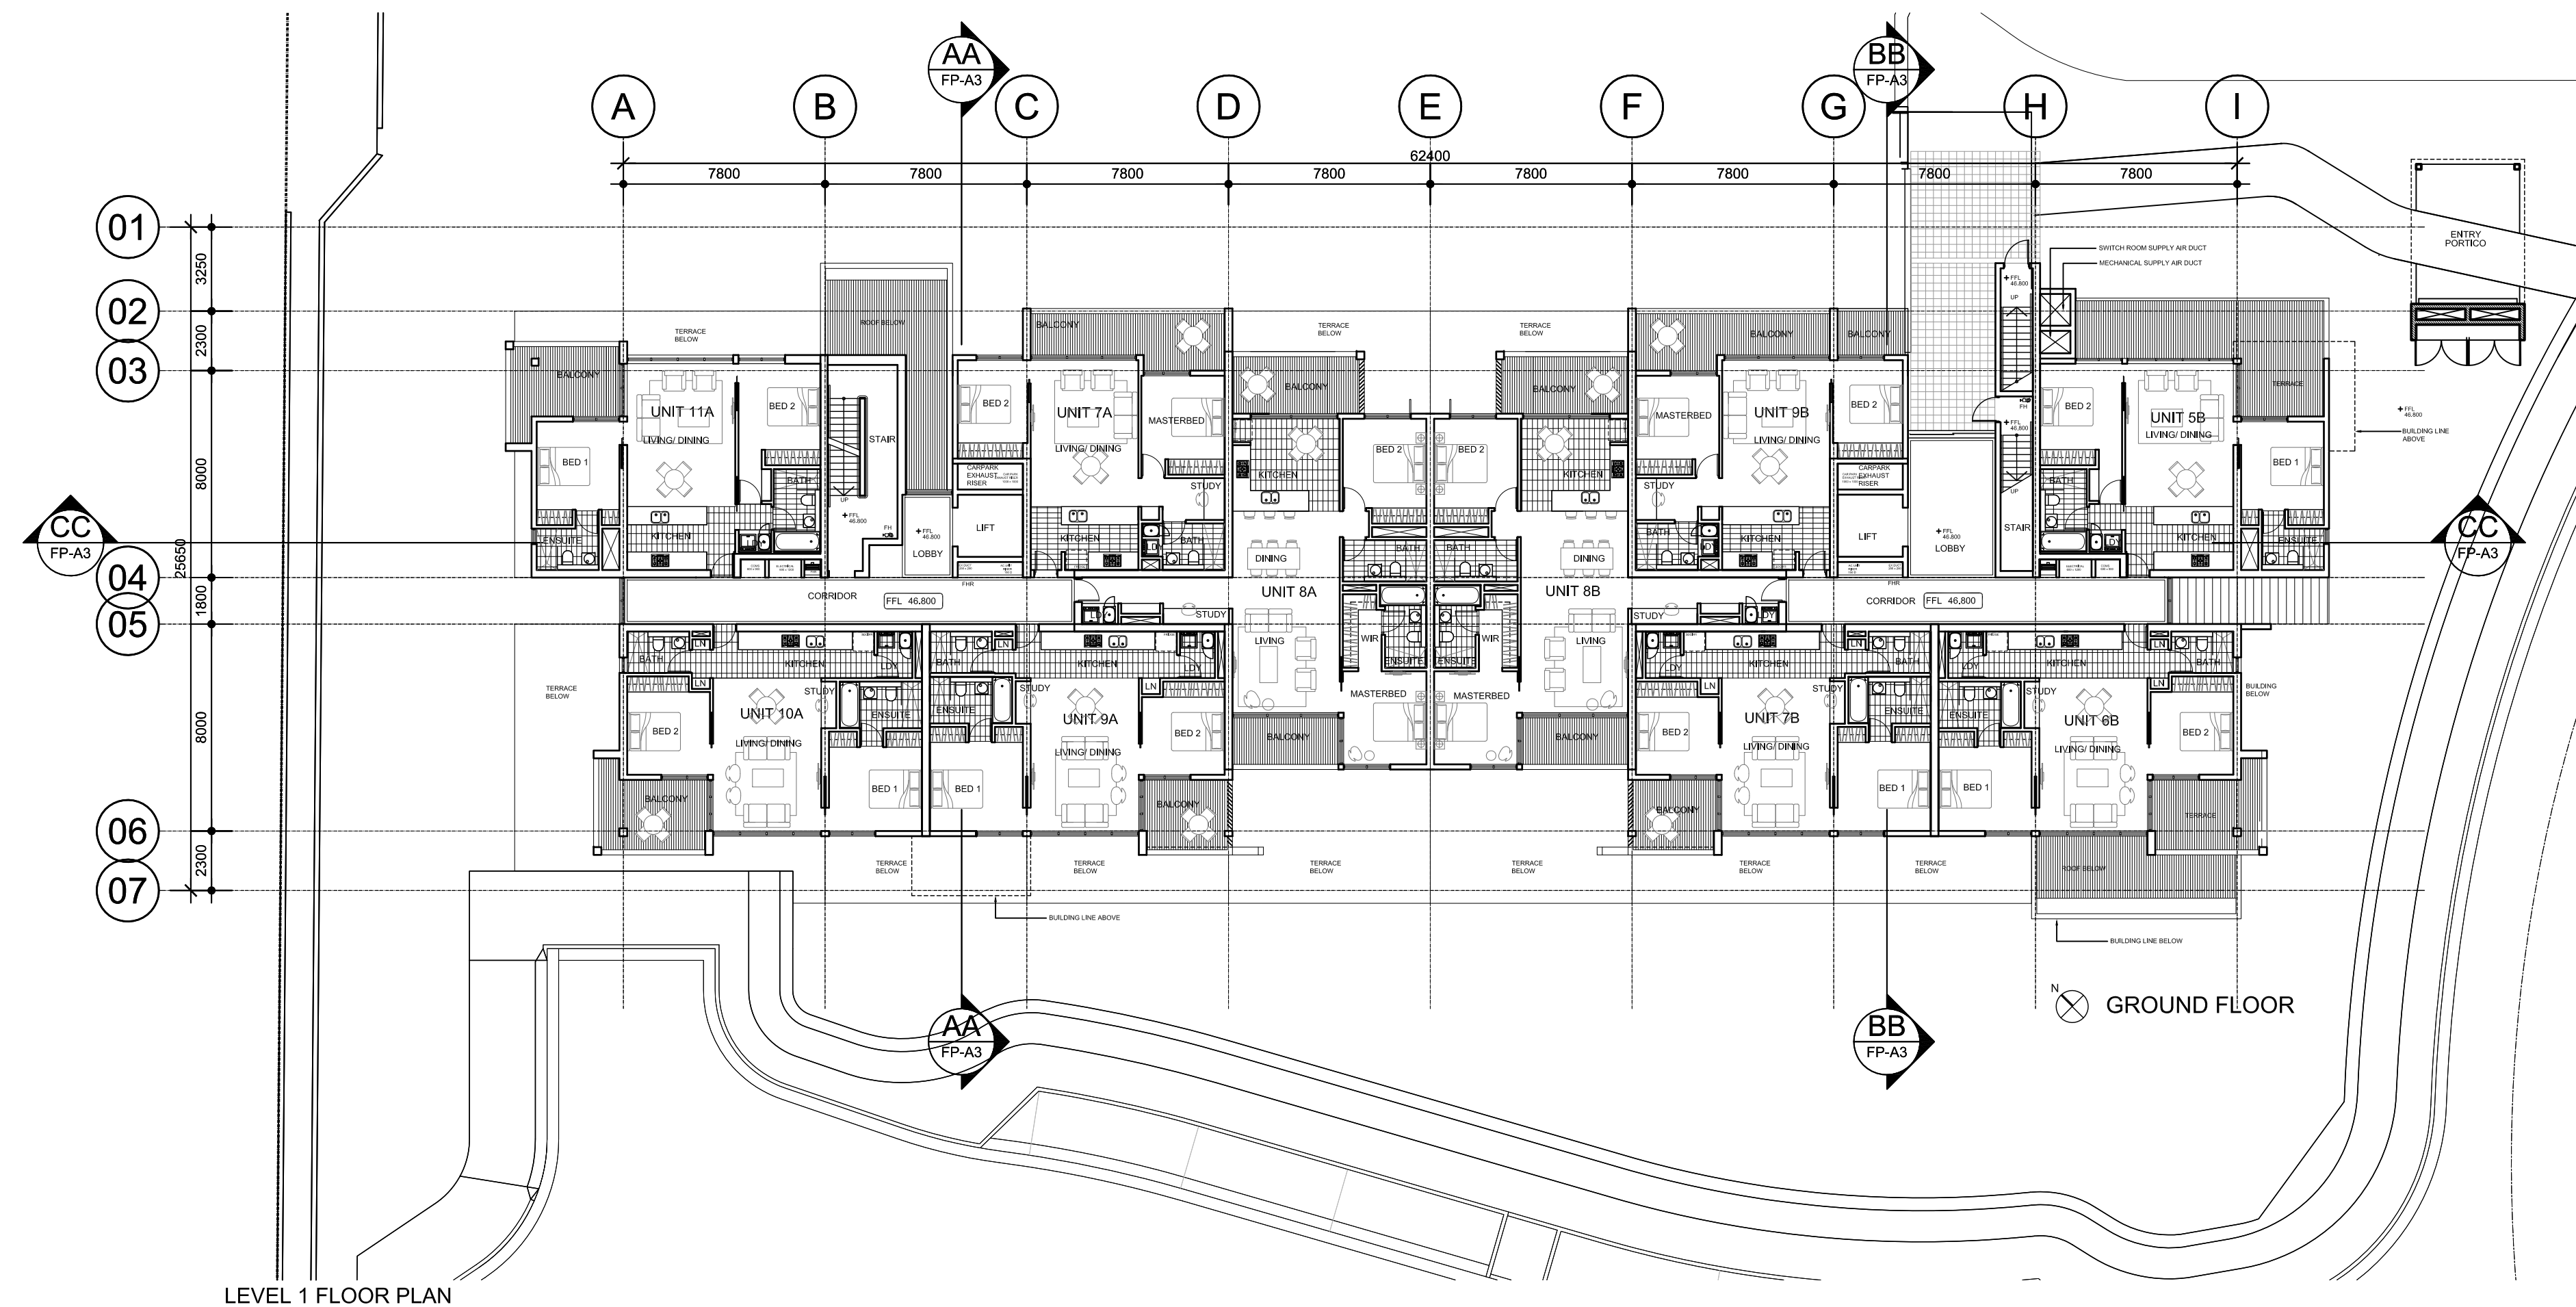

| Rev   | Description                   | By | Date     |
|---|-------------------------------|----|----------|
| A   | DRAFT ISSUE FOR PA EXHIBITION | RB | 21-03-11 |
| B   | ISSUE FOR PA EXHIBITION       | RB | 07-04-11 |
| 01   | PREFERRED PROJECT             | RB | 12-12-11 |
| 02   | S75W                          | RB | 10-05-12 |
|   |                               |    |          |
| © COPYRIGHT COX ARCHITECTURE PTY LTD 2010<br>ANY FORM OF REPRODUCTION OF THIS DRAWING IN FULL OR IN PART WITHOUT THE WRITTEN PERMISSION OF COX ARCHITECTURE PTY LTD CONSTITUTES AN INFRINGEMENT OF COPYRIGHT |                               |    |          |

[illegible]

|                     |                           |
|---------------------|---------------------------|
| Consultants         |                           |
| Project Manager     | FRASERS PROPERTY          |
| BCA Consultant      |                           |
| Planning Consultant | JBA PLANNING              |
| Structural          | M&G CONSULTING            |
| Civil               | MEINHARDT ENGINEERING     |
| Building Services   |                           |
| Landscape           | ENVIRONMENTAL PARTNERSHIP |

|                     |                |
|---------------------|----------------|
| Consultants         |                |
| Heritage Consultant |                |
| Acoustic            |                |
| Environmental       |                |
| Traffic Consultant  |                |
| Access Consultant   | MORRIS GODING  |
| Cost Planner        | WT PARTNERSHIP |
| Land Surveyor       |                |

**Cox Richardson**  
Level 2, 204 Clarence Street, Sydney 2000 Australia  
Tel : 612 9267 9599 Fax : 612 9264 5844  
Email : [sydney@cox.com.au](mailto:sydney@cox.com.au)



## FRASERS PUTNEY


|                        |  |          |            |                                                                                       |
|------------------------|--|----------|------------|---------------------------------------------------------------------------------------|
| Drawing Title          |  |          |            |                                                                                       |
| <b>APARTMENT PLANS</b> |  |          |            |                                                                                       |
| Drawing Number         |  | Revision | Date       | North                                                                                 |
| A-PA-FP-A1             |  | 02       | 2012-05-10 |  |
| Issued for             |  | Scale    | Drawn      |                                                                                       |
| PA                     |  | 1:200@A1 | RB         |                                                                                       |

012345


10m

Cox Architecture Pty Ltd ACN 002 535 891



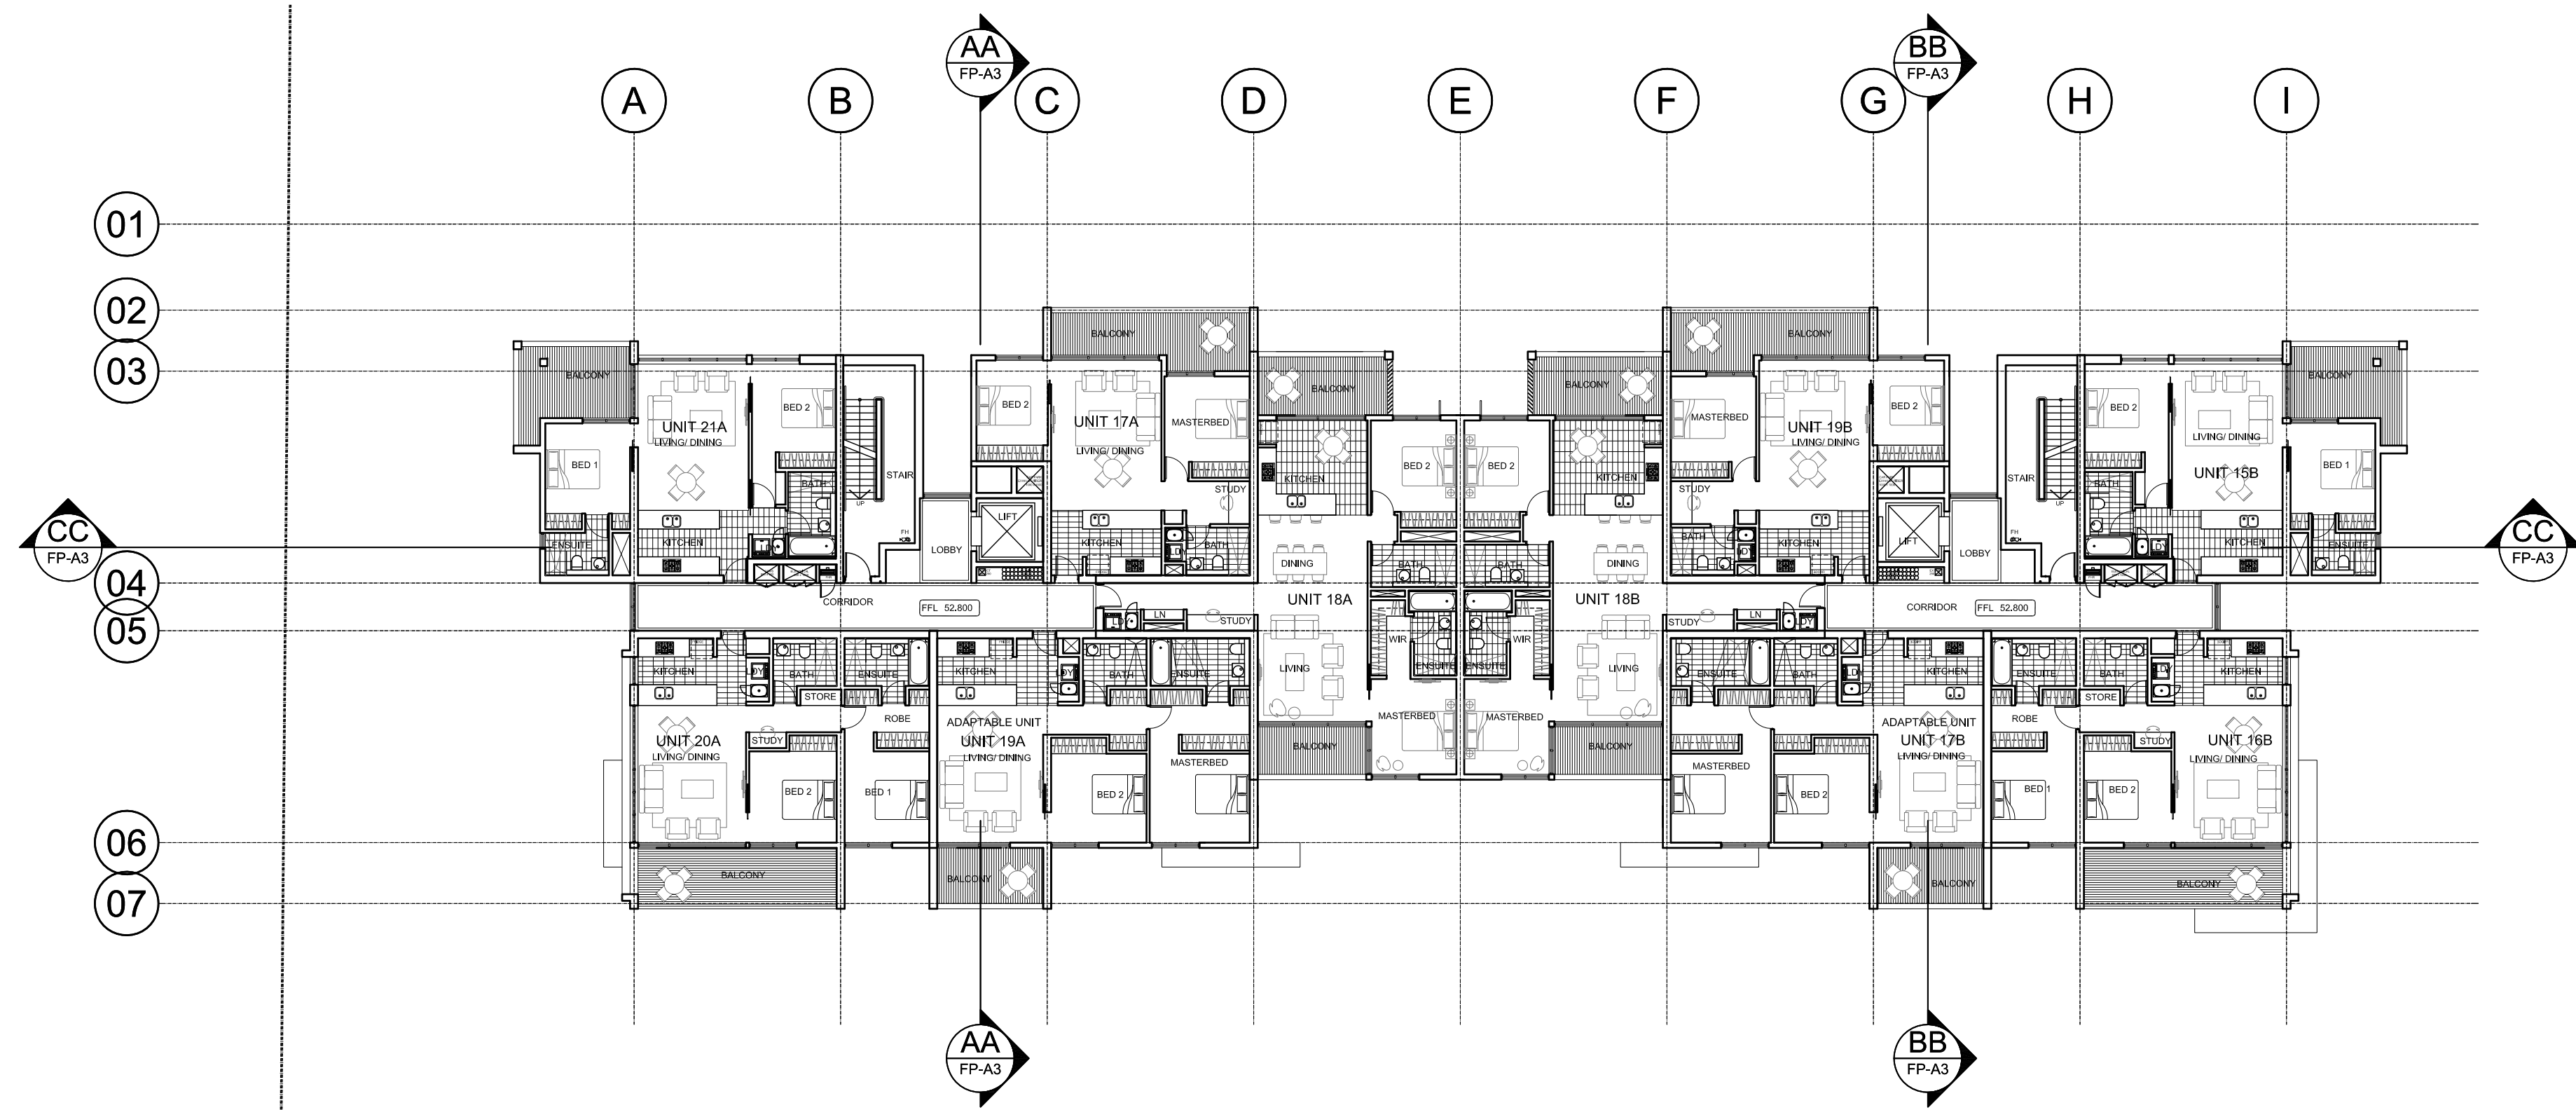

LEVEL 03 FLOOR PLAN

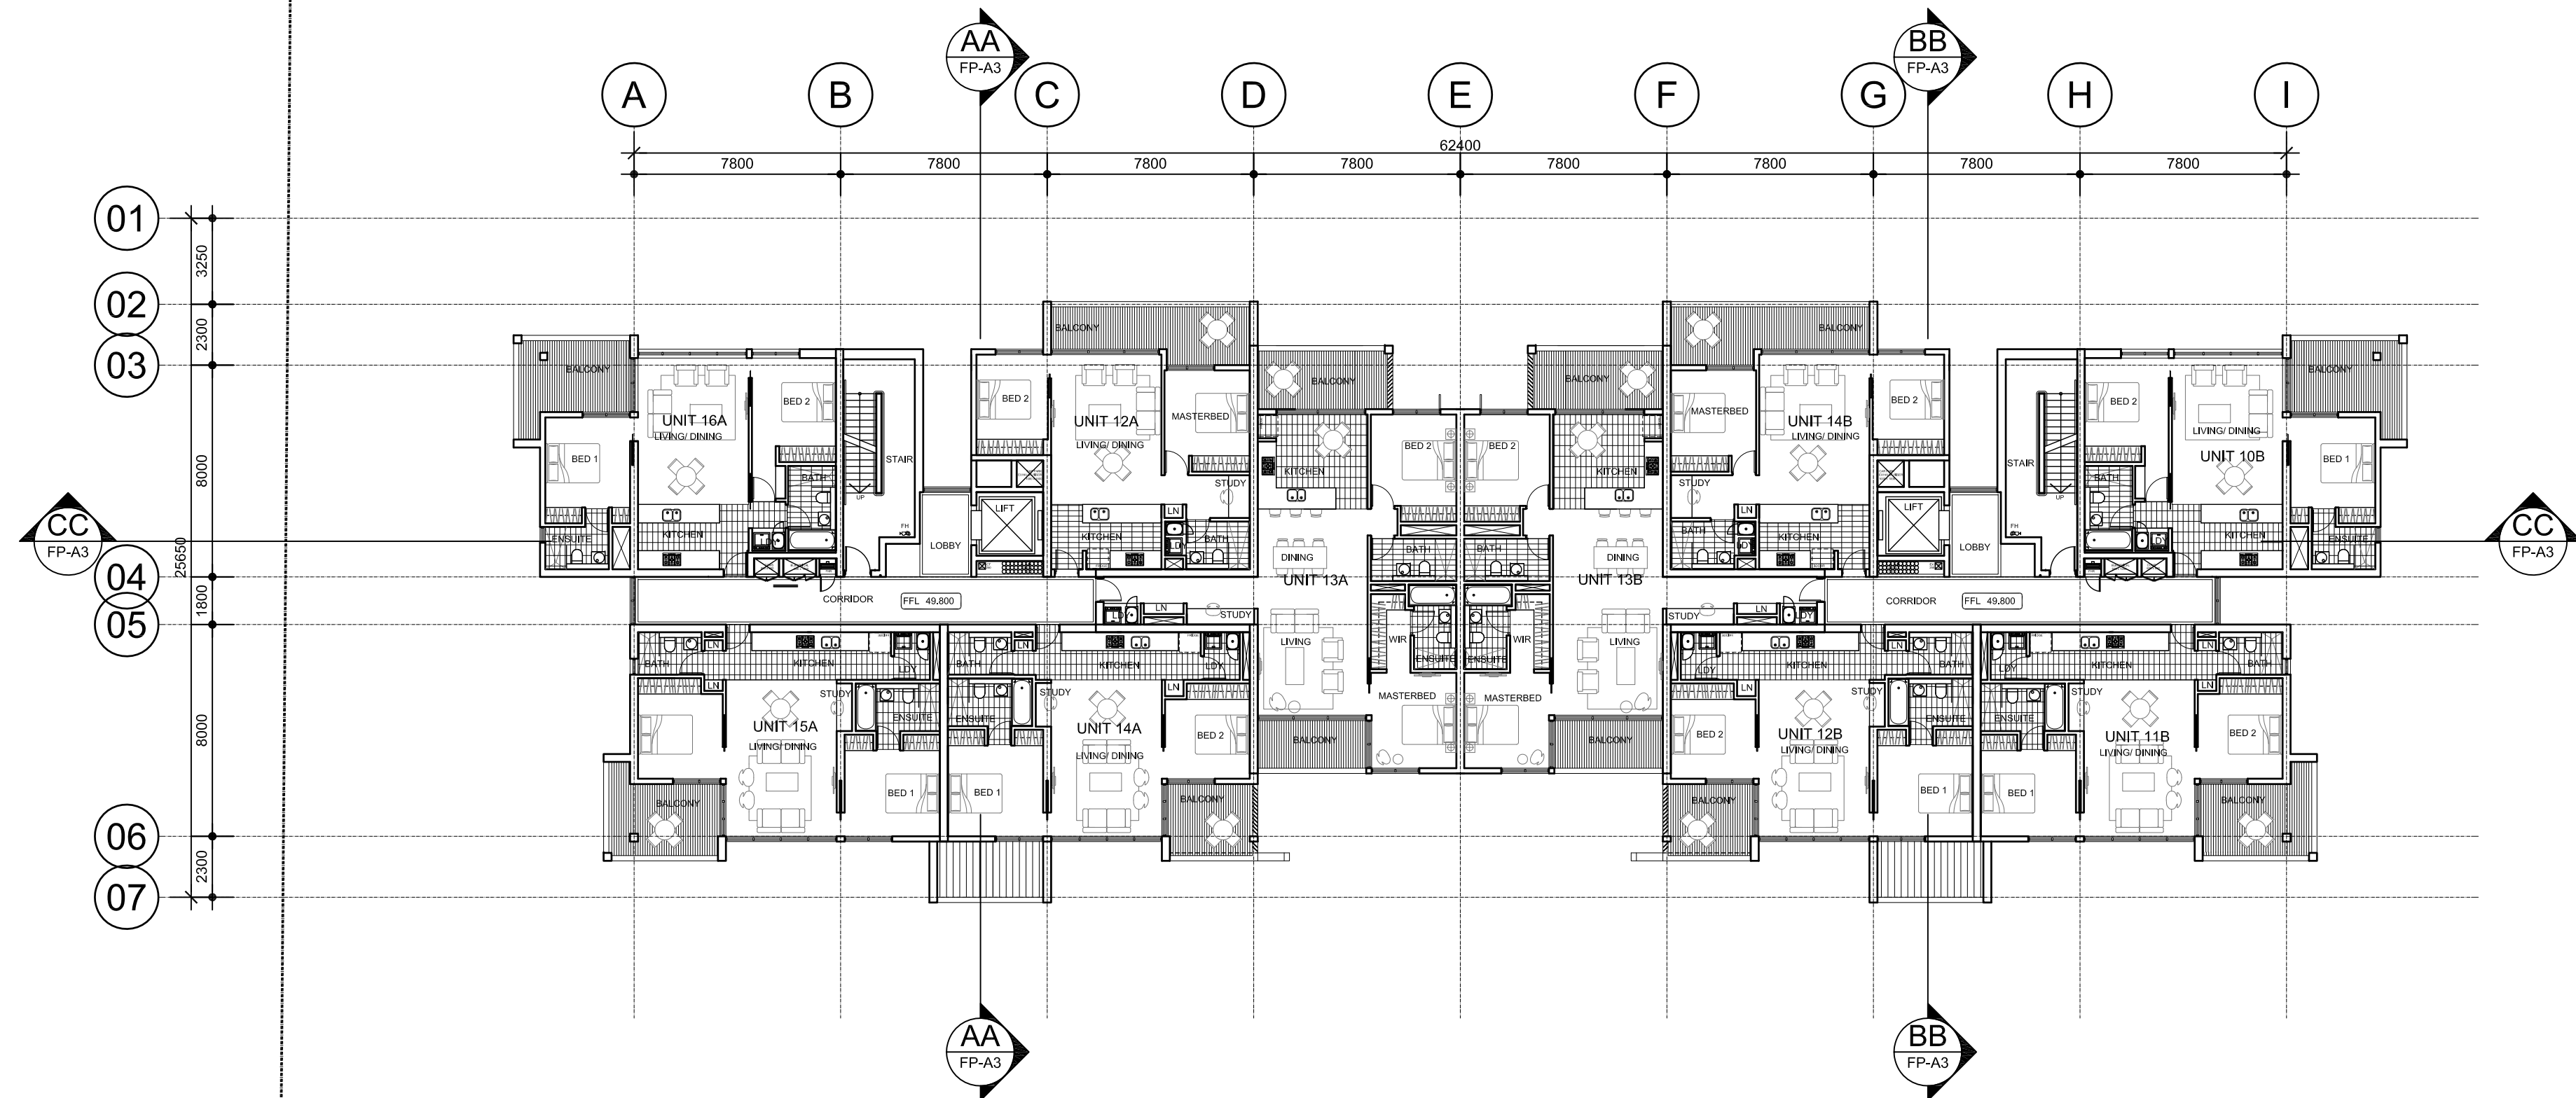

LEVEL 02 FLOOR PLAN

| Rev | Description                   | By | Date     |
|-----|-------------------------------|----|----------|
| A   | DRAFT ISSUE FOR PA EXHIBITION | RB | 21-03-11 |
| B   | ISSUE FOR PA EXHIBITION       | RB | 07-04-11 |
| 01  | PREFERRED PROJECT             | RB | 12-12-11 |
| 02  | S75W                          | RB | 10-05-12 |

| Rev | Description | By | Date |
|-----|-------------|----|------|
|     |             |    |      |
|     |             |    |      |
| Consultants         |                           |
|---------------------|---------------------------|
| Project Manager     | FRASERS PROPERTY          |
| BCA Consultant      |                           |
| Planning Consultant | JBA PLANNING              |
| Structural          | M&G CONSULTING            |
| Civil               | MEINHARDT ENGINEERING     |
| Building Services   |                           |
| Landscape           | ENVIRONMENTAL PARTNERSHIP |

| Consultants         |                |
|---------------------|----------------|
| Heritage Consultant |                |
| Acoustic            |                |
| Environmental       |                |
| Traffic Consultant  |                |
| Access Consultant   | MORRIS GODING  |
| Cost Planner        | WT PARTNERSHIP |
| Land Surveyor       |                |


Cox Richardson

Level 2, 204 Clarence Street, Sydney 2000 Australia  
Tel : 612 9267 9539 Fax : 612 9264 5844  
Email : sydney@cox.com.au




FRASERS PUTNEY


|                |                 |            |       |
|----------------|-----------------|------------|-------|
| Drawing Title  | APARTMENT PLANS |            |       |
| Drawing Number | Revision        | Date       | North |
| A-PA-FP-A2     | 02              | 2012-05-10 |       |
| Issued for     | Scale           | Drawn      |       |
| PA             | 1:200@A1        | RB         |       |

 



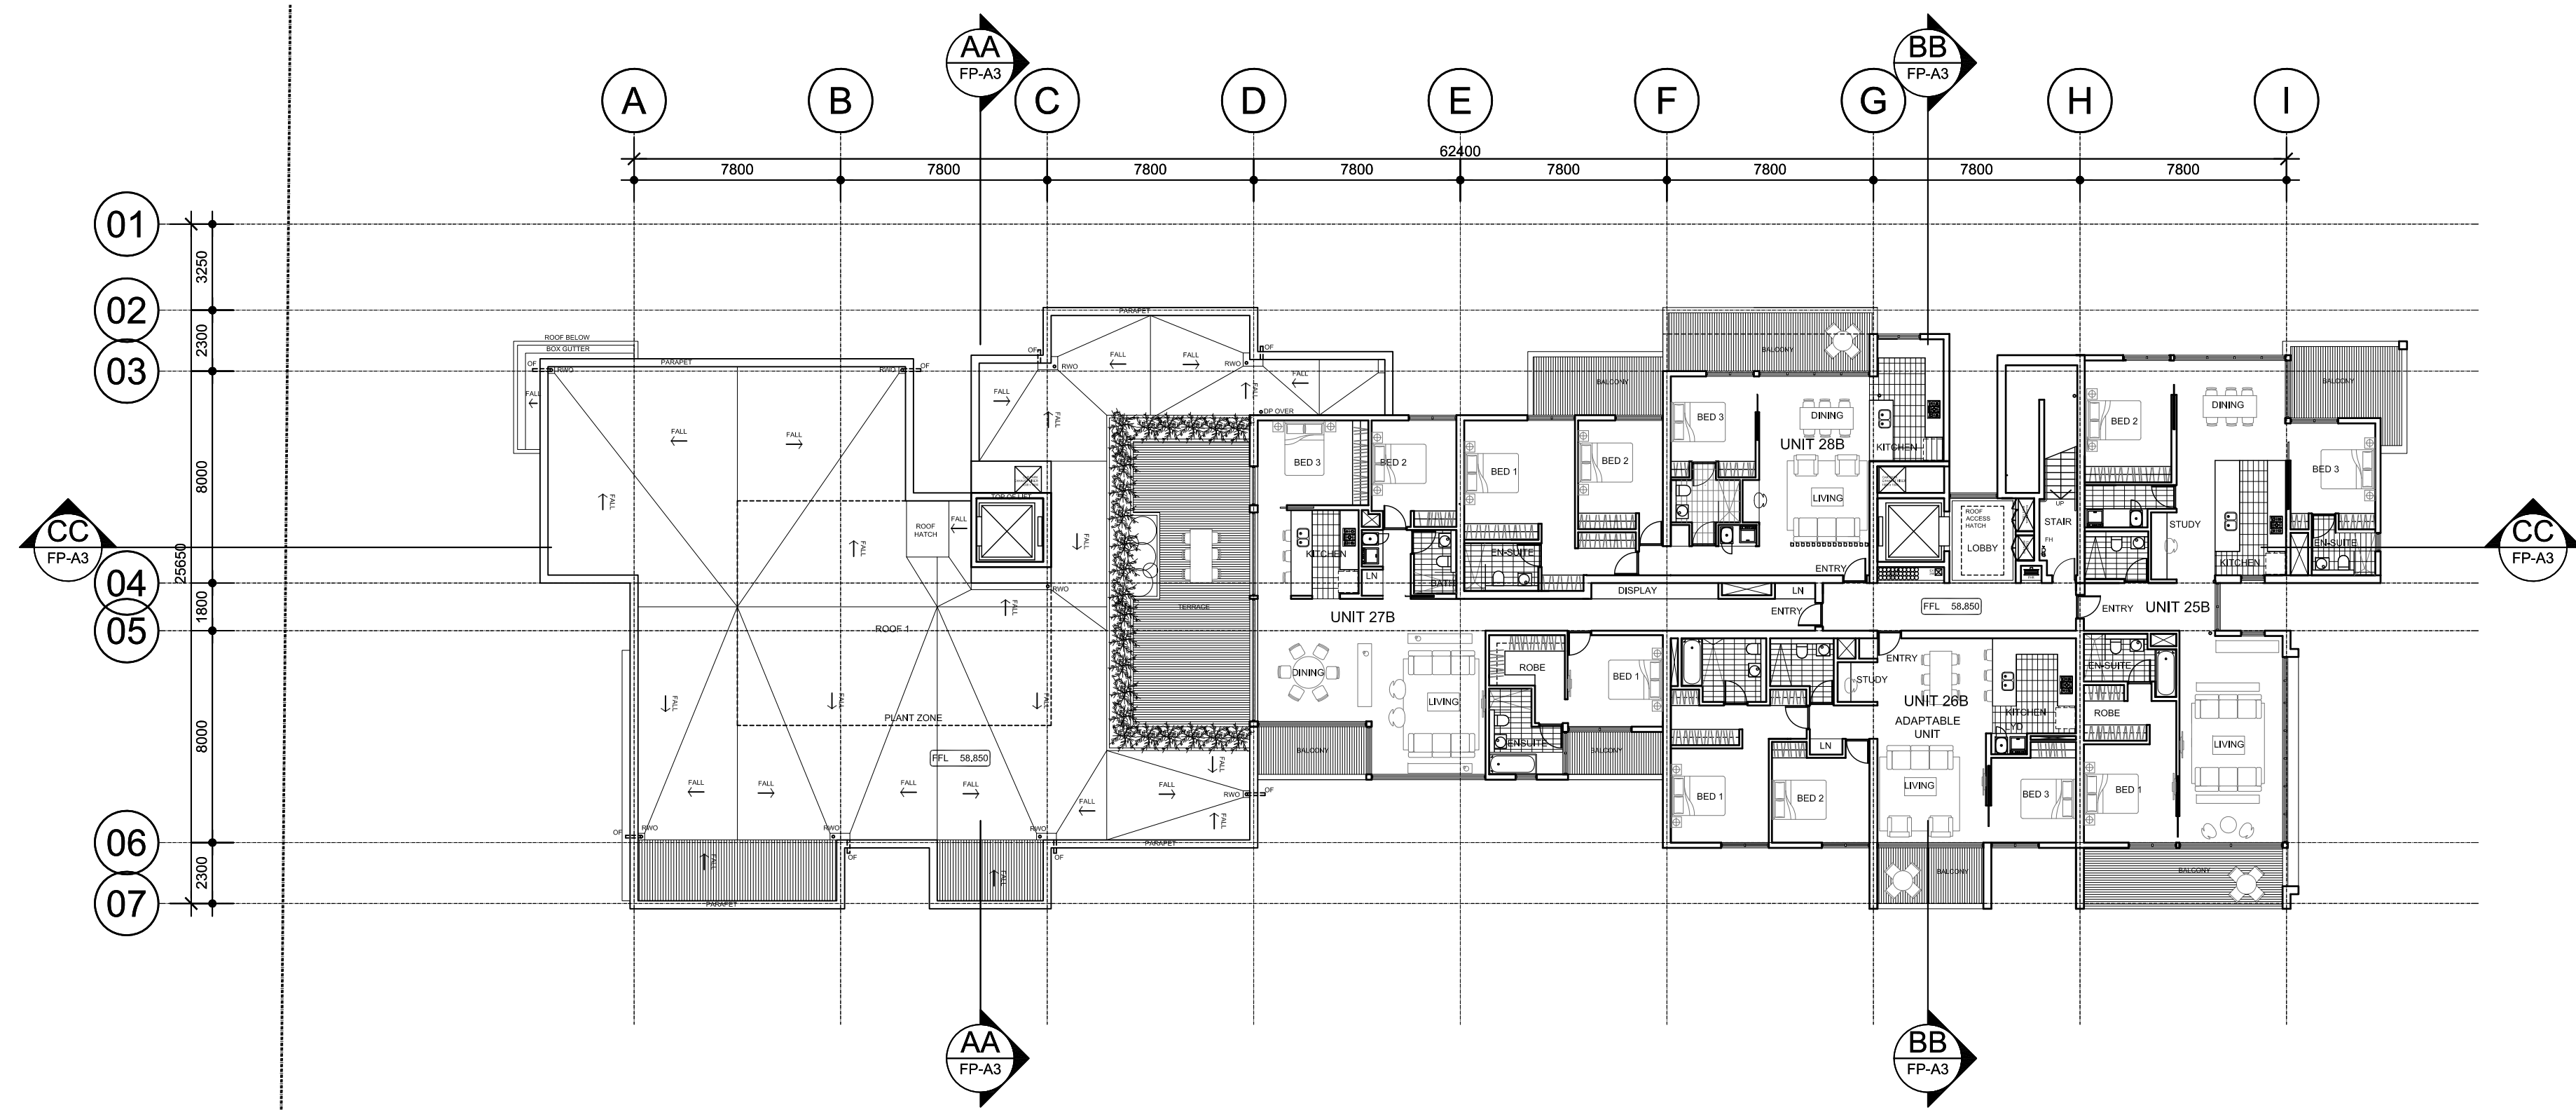

LEVEL 05 FLOOR PLAN

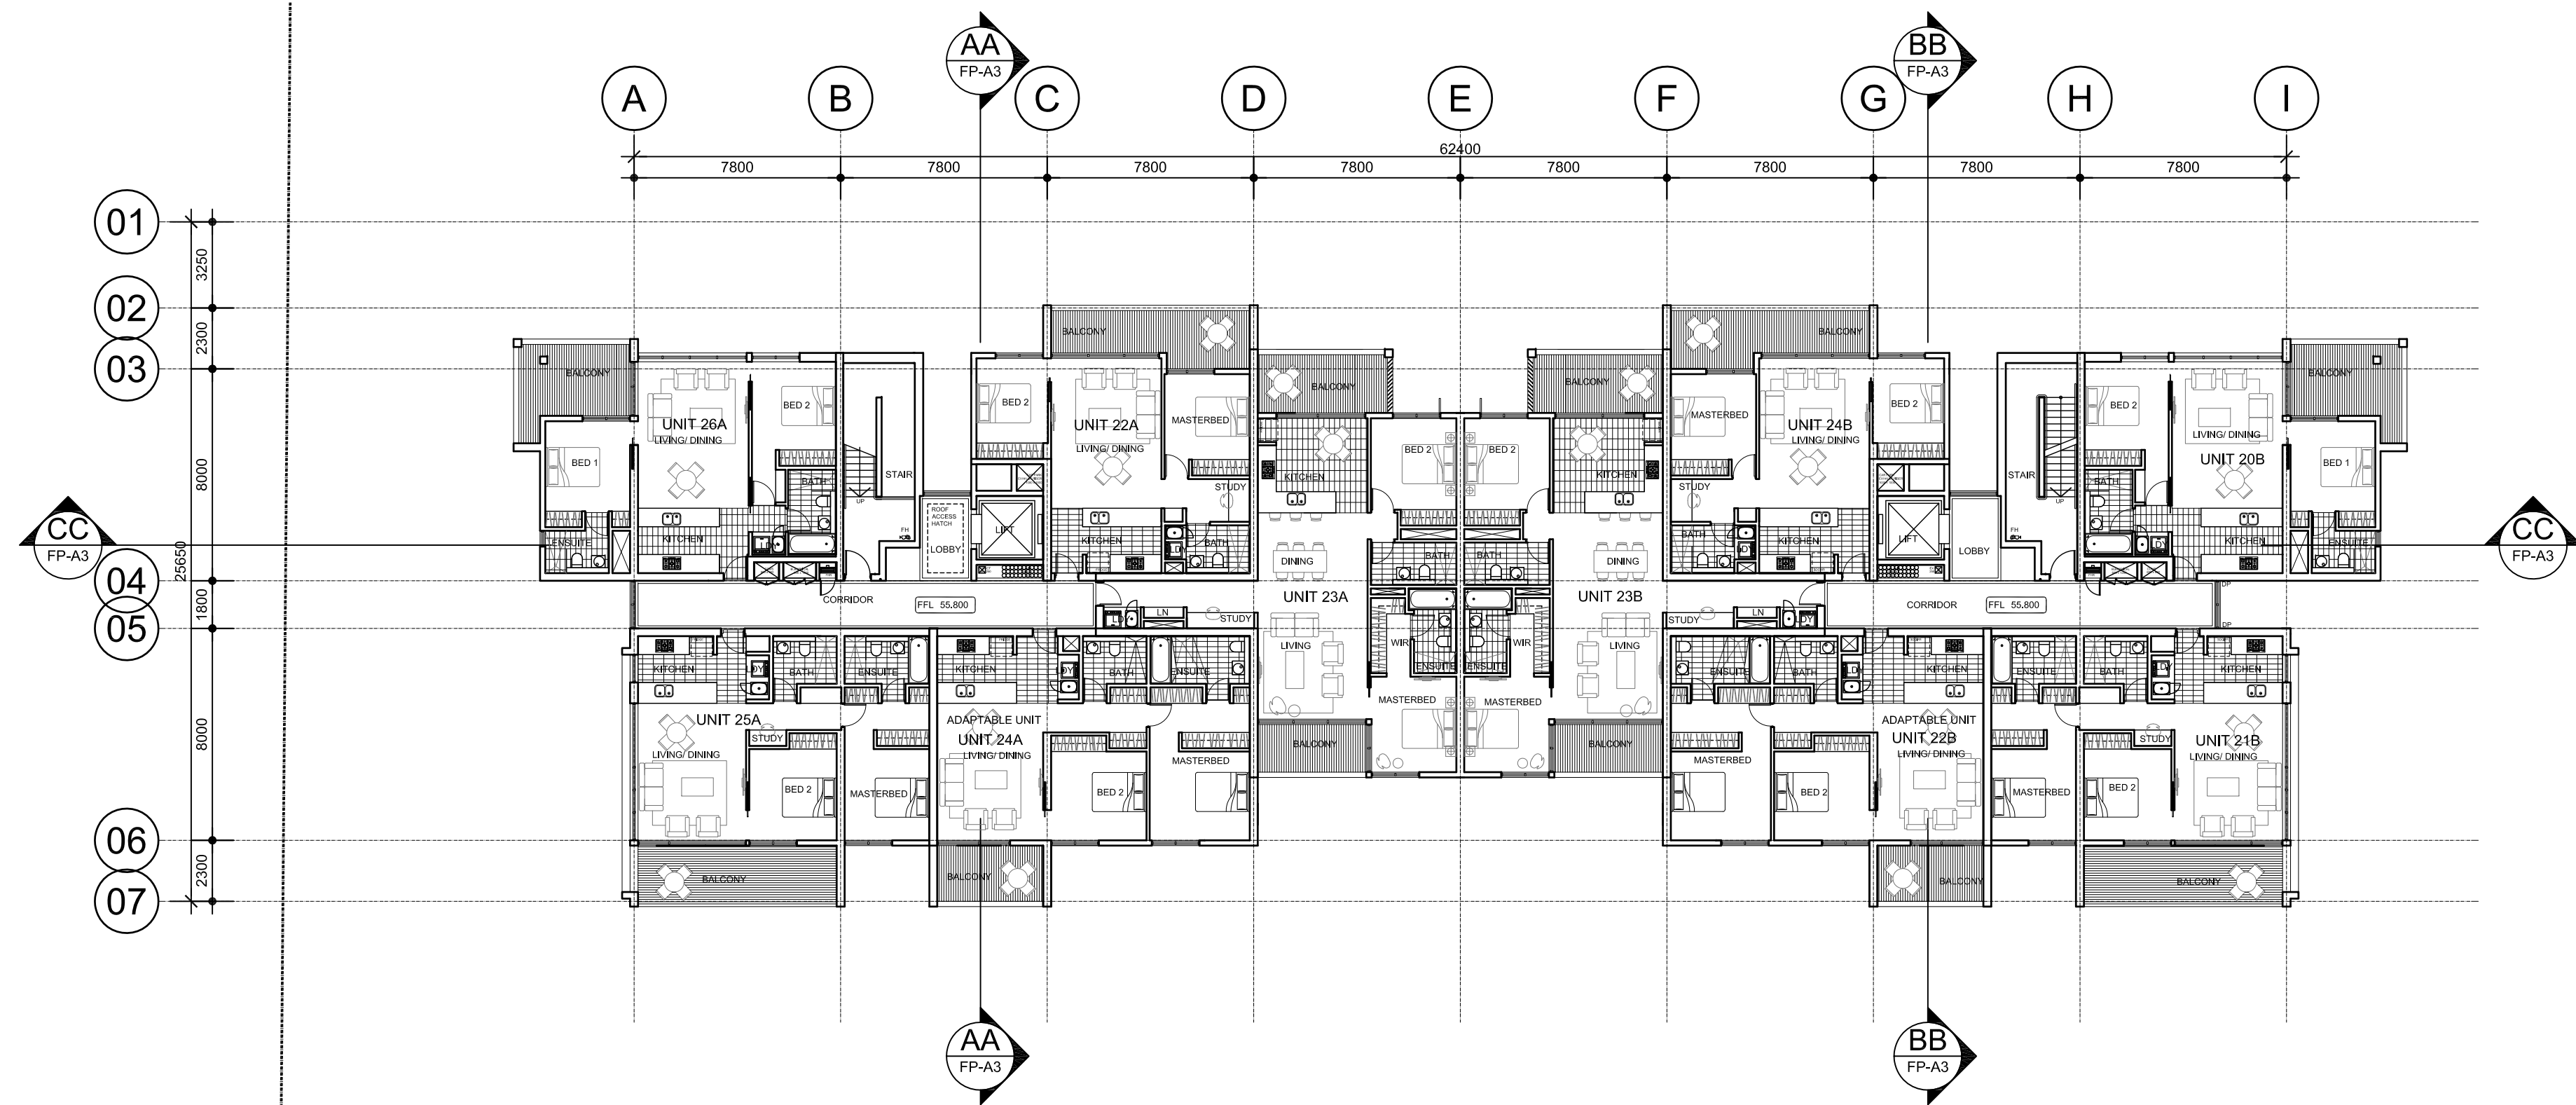

LEVEL 04 FLOOR PLAN

| Rev | Description                   | By | Date     |
|-----|-------------------------------|----|----------|
| A   | DRAFT ISSUE FOR PA EXHIBITION | RB | 21-03-11 |
| B   | ISSUE FOR PA EXHIBITION       | RB | 07-04-11 |
| 01  | PREFERRED PROJECT             | RB | 12-12-11 |
| 02  | S75W                          | RB | 10-05-12 |

© COPYRIGHT COX ARCHITECTURE PTY LTD 2010  
ANY FORM OF REPRODUCTION OF THIS DRAWING IN FULL OR IN PART WITHOUT THE WRITTEN PERMISSION OF COX ARCHITECTURE PTY LTD CONSTITUTES AN INFRINGEMENT OF COPYRIGHT

| Rev | Description | By | Date |
|-----|-------------|----|------|
|     |             |    |      |
|     |             |    |      |
| Consultants         |                           |
|---------------------|---------------------------|
| Project Manager     | FRASERS PROPERTY          |
| BCA Consultant      |                           |
| Planning Consultant | JBA PLANNING              |
| Structural          | M&G CONSULTING            |
| Civil               | MEINHARDT ENGINEERING     |
| Building Services   |                           |
| Landscape           | ENVIRONMENTAL PARTNERSHIP |

| Consultants         |                |
|---------------------|----------------|
| Heritage Consultant |                |
| Acoustic            |                |
| Environmental       |                |
| Traffic Consultant  |                |
| Access Consultant   | MORRIS GODING  |
| Cost Planner        | WT PARTNERSHIP |
| Land Surveyor       |                |

**Cox Richardson**  
Level 2, 204 Clarence Street, Sydney 2000 Australia  
Tel : 612 9267 9539 Fax : 612 9264 5844  
Email : sydney@cox.com.au



FRASERS PUTNEY

| Drawing Title   |          |            |       |
|-----------------|----------|------------|-------|
| APARTMENT PLANS |          |            |       |
| Drawing Number  | Revision | Date       | North |
| A-PA-FP-A3      | 02       | 2012-05-10 |       |
| Issued for      | Scale    | Drawn      |       |
| PA              | 1:200@A1 | RB         |       |

0 1 2 3 4 5 10m

Cox Architecture Pty Ltd ACN 002 535 891





|                     |                           |                     |                |
|---------------------|---------------------------|---------------------|----------------|
| Consultants         |                           | Consultants         |                |
| Project Manager     | FRASERS PROPERTY          | Heritage Consultant |                |
| BCA Consultant      |                           | Acoustic            |                |
| Planning Consultant | JBA PLANNING              | Environmental       |                |
| Structural          | M&G CONSULTING            | Traffic Consultant  |                |
| Civil               | MEINHARDT ENGINEERING     | Access Consultant   | MORRIS GODING  |
| Building Services   |                           | Cost Planner        | WT PARTNERSHIP |
| Landscape           | ENVIRONMENTAL PARTNERSHIP | Land Surveyor       |                |



|                                                                                       |  |          |            |                                                                                       |
|---------------------------------------------------------------------------------------|--|----------|------------|---------------------------------------------------------------------------------------|
| Drawing Title                                                                         |  |          |            |                                                                                       |
| <b>APARTMENT PLANS</b>                                                                |  |          |            |                                                                                       |
| Drawing Number                                                                        |  | Revision | Date       | North                                                                                 |
| A-PA-FP-A4                                                                            |  | 02       | 2012-05-10 |  |
| Issued for                                                                            |  | Scale    | Drawn      |                                                                                       |
| PA                                                                                    |  | 1:200@A1 | RB         |                                                                                       |
|  |  |          |            |                                                                                       |
| Cox Architecture Pty Ltd ACN 002 535 891                                              |  |          |            |                                                                                       |