



ABBREVIATIONS LEGEND:


WALLS AGS :ALUMINIUM GLAZED SKYLIGHT BKF :BRICKWORK: FACE BKR :BRICKWORK: RENDER AND PAINT FINISH CBP :CONCRETE BLOCK WORK - PAINT FINISH CG :ALUMINIUM FRAMED CLEAR GLAZING CWT1 :CERAMIC WALL TILES MCC :METAL INFILL PANEL MFB :METAL FIXED BLADE MFSH :METAL SCREEN - FIXED HORIZONTAL MFSV :METAL SCREEN - FIXED VERTICAL MOSH :METAL SCREEN - OPERABLE HORIZONTAL RW1 :DARK GREY RW2 :LIGHT GREY RW3 :WHITE SSH :BRISE SOLEIL AWNING TFS :TIMBER SCREEN - FIXED	BALUSTRADES BAL01 :BALUSTRADE - TYPE 1 STEEL PLATE BALUSTRADE BAL02 :BALUSTRADE - TYPE 2 GLAZED BAL03 :BALUSTRADE - TYPE 3 WIRE PBD :PLASTERBOARD LINING, PAINT FINISH FIBRE CEMENT CLADDING FC01 :FIBRE CEMENT CLADDING: VERTICAL - SCYON-AXON FC02V :FIBRE CEMENT CLADDING: WIDE RECESS - VERTICAL - SCYON-STRIA FC02H :FIBRE CEMENT CLADDING: WIDE RECESS - HORIZONTAL - SCYON-STRIA FC03 :FIBRE CEMENT CLADDING: EXPRESSED JOINT - SCYON-MATRIX FC04 :FIBRE CEMENT CLADDING: WEATHERBOARD - SCYON-LINEA FC05 :FIBRE CEMENT CLADDING: RENDERED FC06 :FIBRE CEMENT CLADDING: RENDERED	GENERAL EF :EXHAUST FAN RWO :RAINWATER OUTLET UR :UNDERSIDE ROOF ACU :AIRCONDITIONING CONDENSOR UNIT CL :CLOTHES LINE EDB :ELECTRICAL DISTRIBUTION BOARD GR5 :GAS REGULATOR SET GM :GAS METER GTD :GRATED DRAIN HWU :HOT WATER UNIT LB :LETTER BOX RWT :RAINWATER TANK OF :OVERFLOW SS :STAINLESS STEEL SSL :STRUCTURAL SLAB LEVEL WM :WATER METER WPM :WATERPROOF MEMBRANE PER :PERGOLA	MIRRORS MIR :MIRROR DP :DOWNPIPE - COLORBOND EJ :EXPANSION JOINT GPP :GARAGE DOOR - TILT UP PFC :PARALLEL FLANGED CHANNEL PAINTED	FLOORS CFS :CONCRETE FINISHED-AS-LAID: STEEL FLOAT CFT1 :CERAMIC FLOOR TILES CPT1 :CARPET TMD1 :TIMBER DECKING - TYPE 1 SKT :TIMBER SKIRTING 100mm HIGH
CEILING SPB :PLASTERBOARD SFC :FIBRE CEMENT SOFFIT SMP :EXTERNAL TIMBER CLADDING				
ROOFS AWN :TIMBER FRAMED AWNING MG1 :METAL GUTTER - TYPE 1 HALF ROUND MG2 :METAL GUTTER - TYPE 2 CUSTOM PROFILE MG3 :METAL GUTTER - TYPE 1 QUAD LOW FRONT MDR1 :METAL DECK ROOF - TYPE 1				

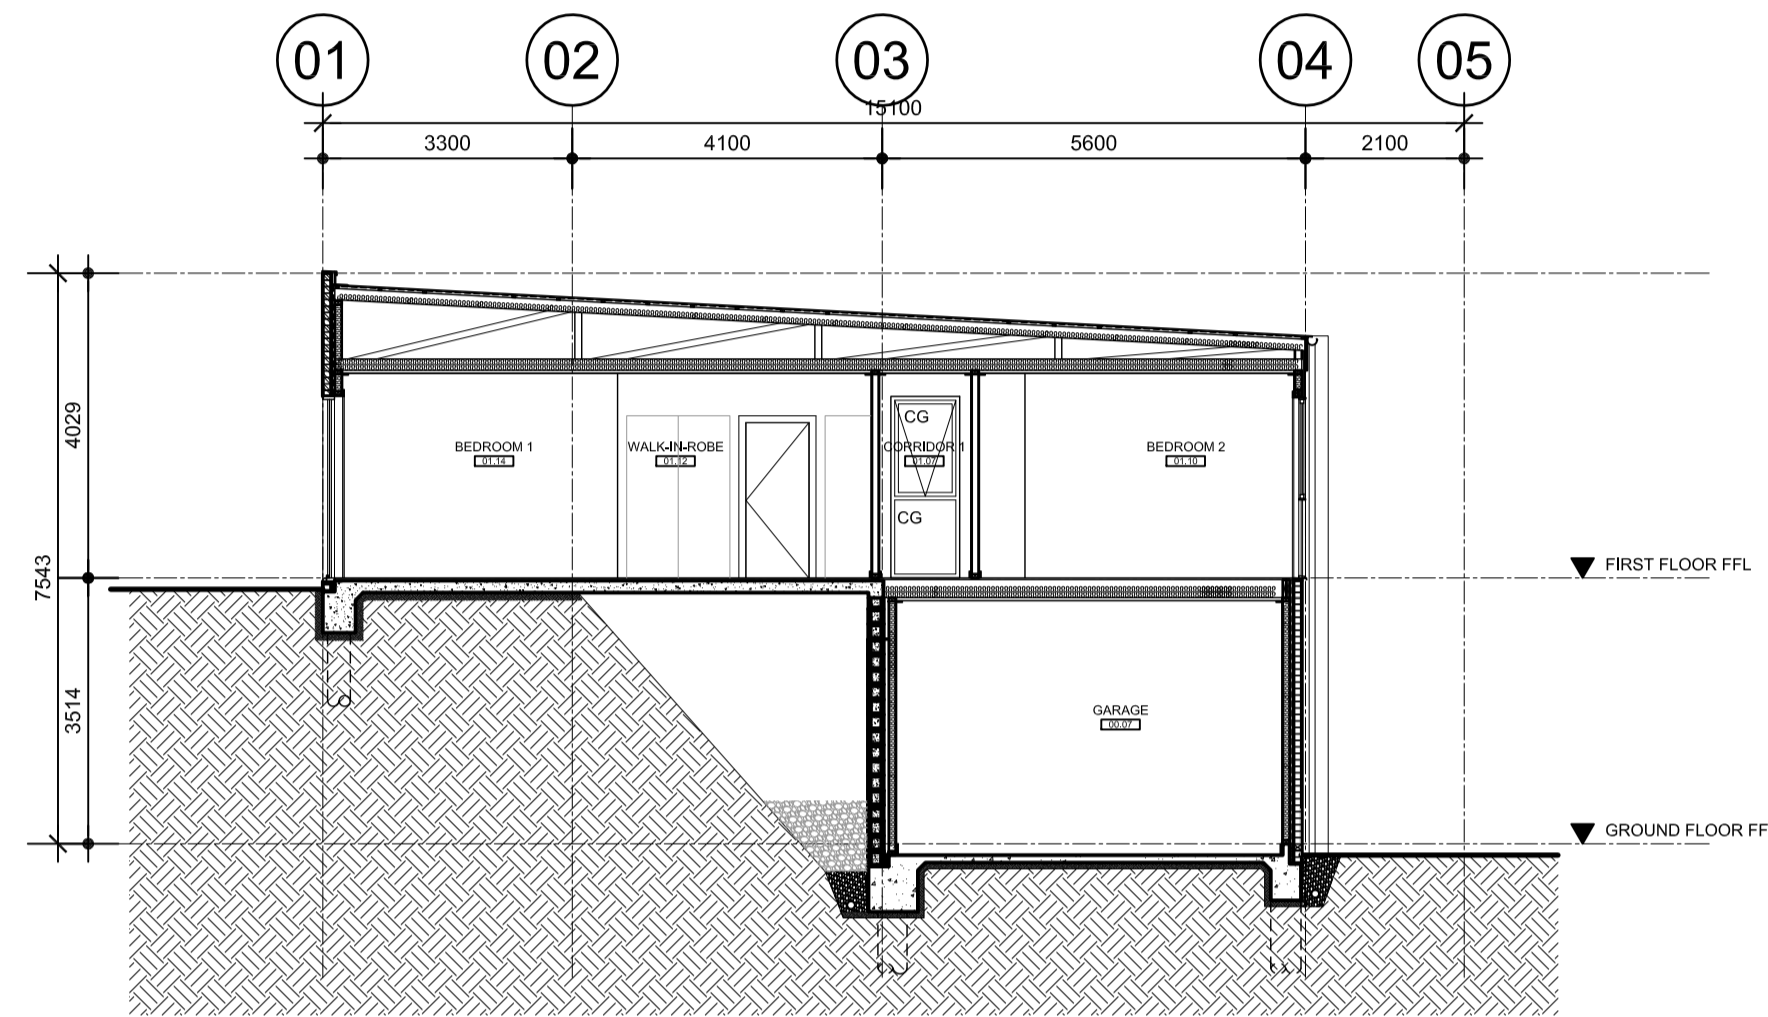


SECTION 01

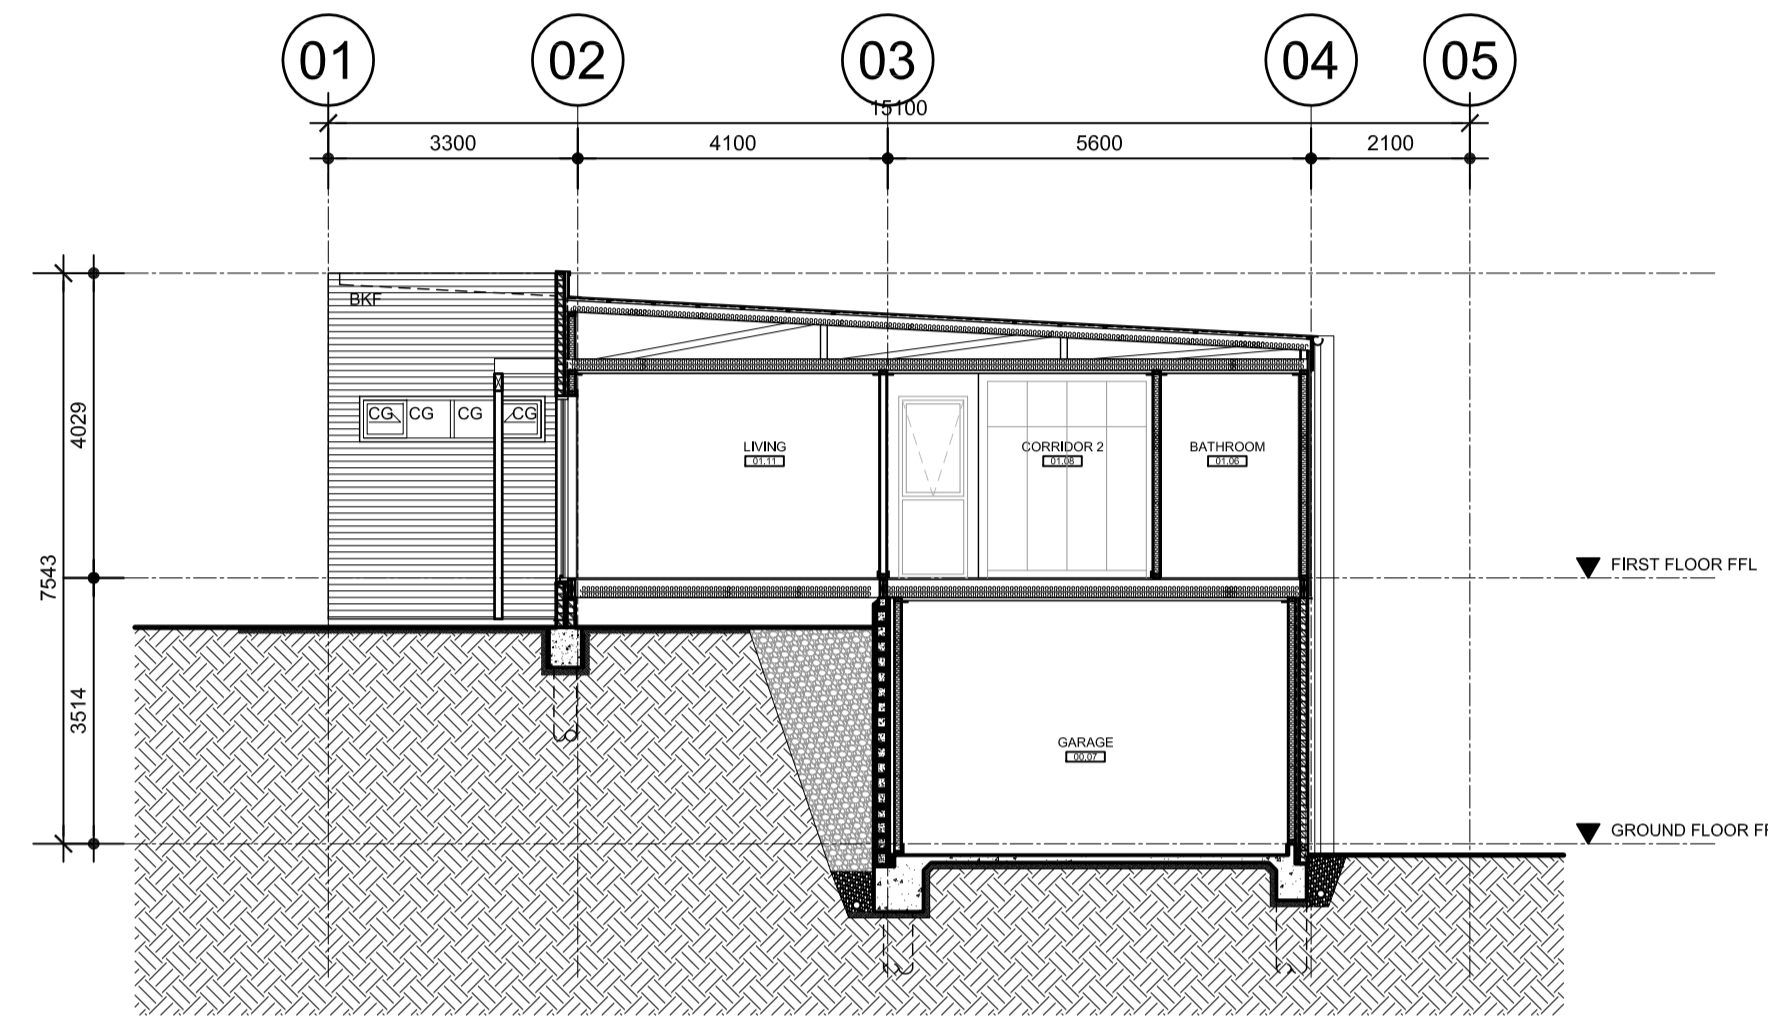


SECTION 02

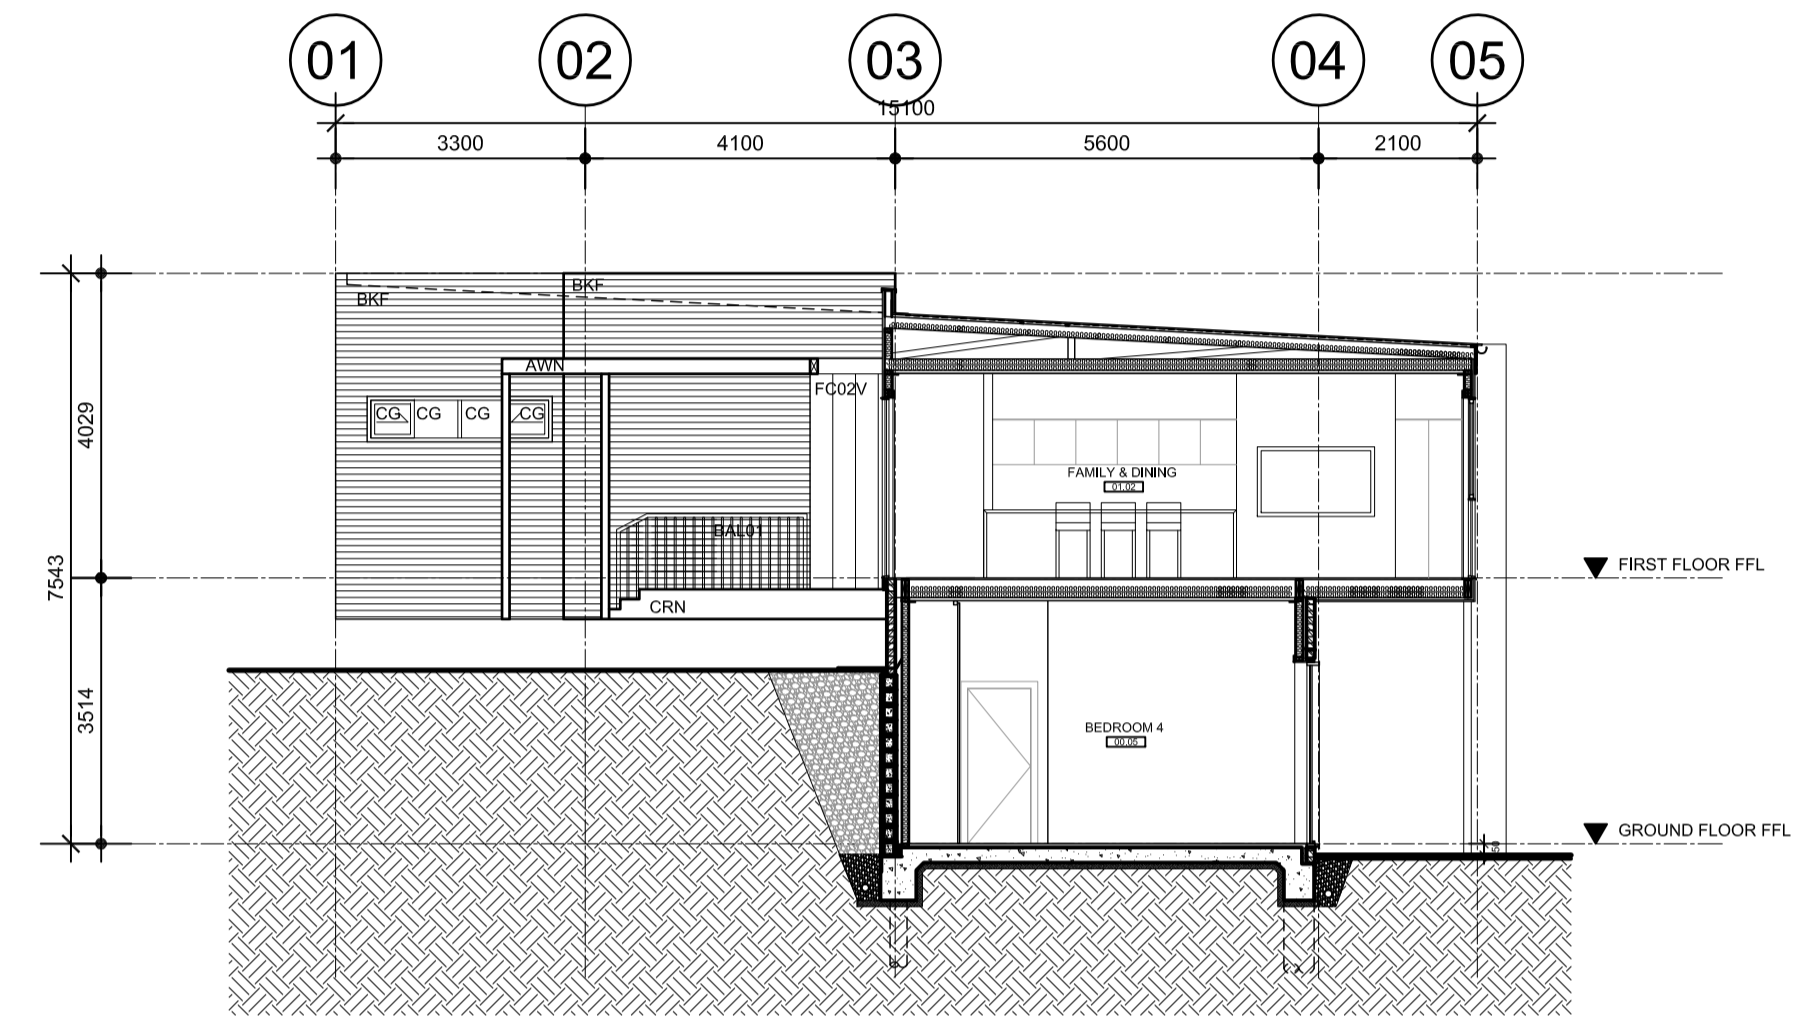


SECTION 03

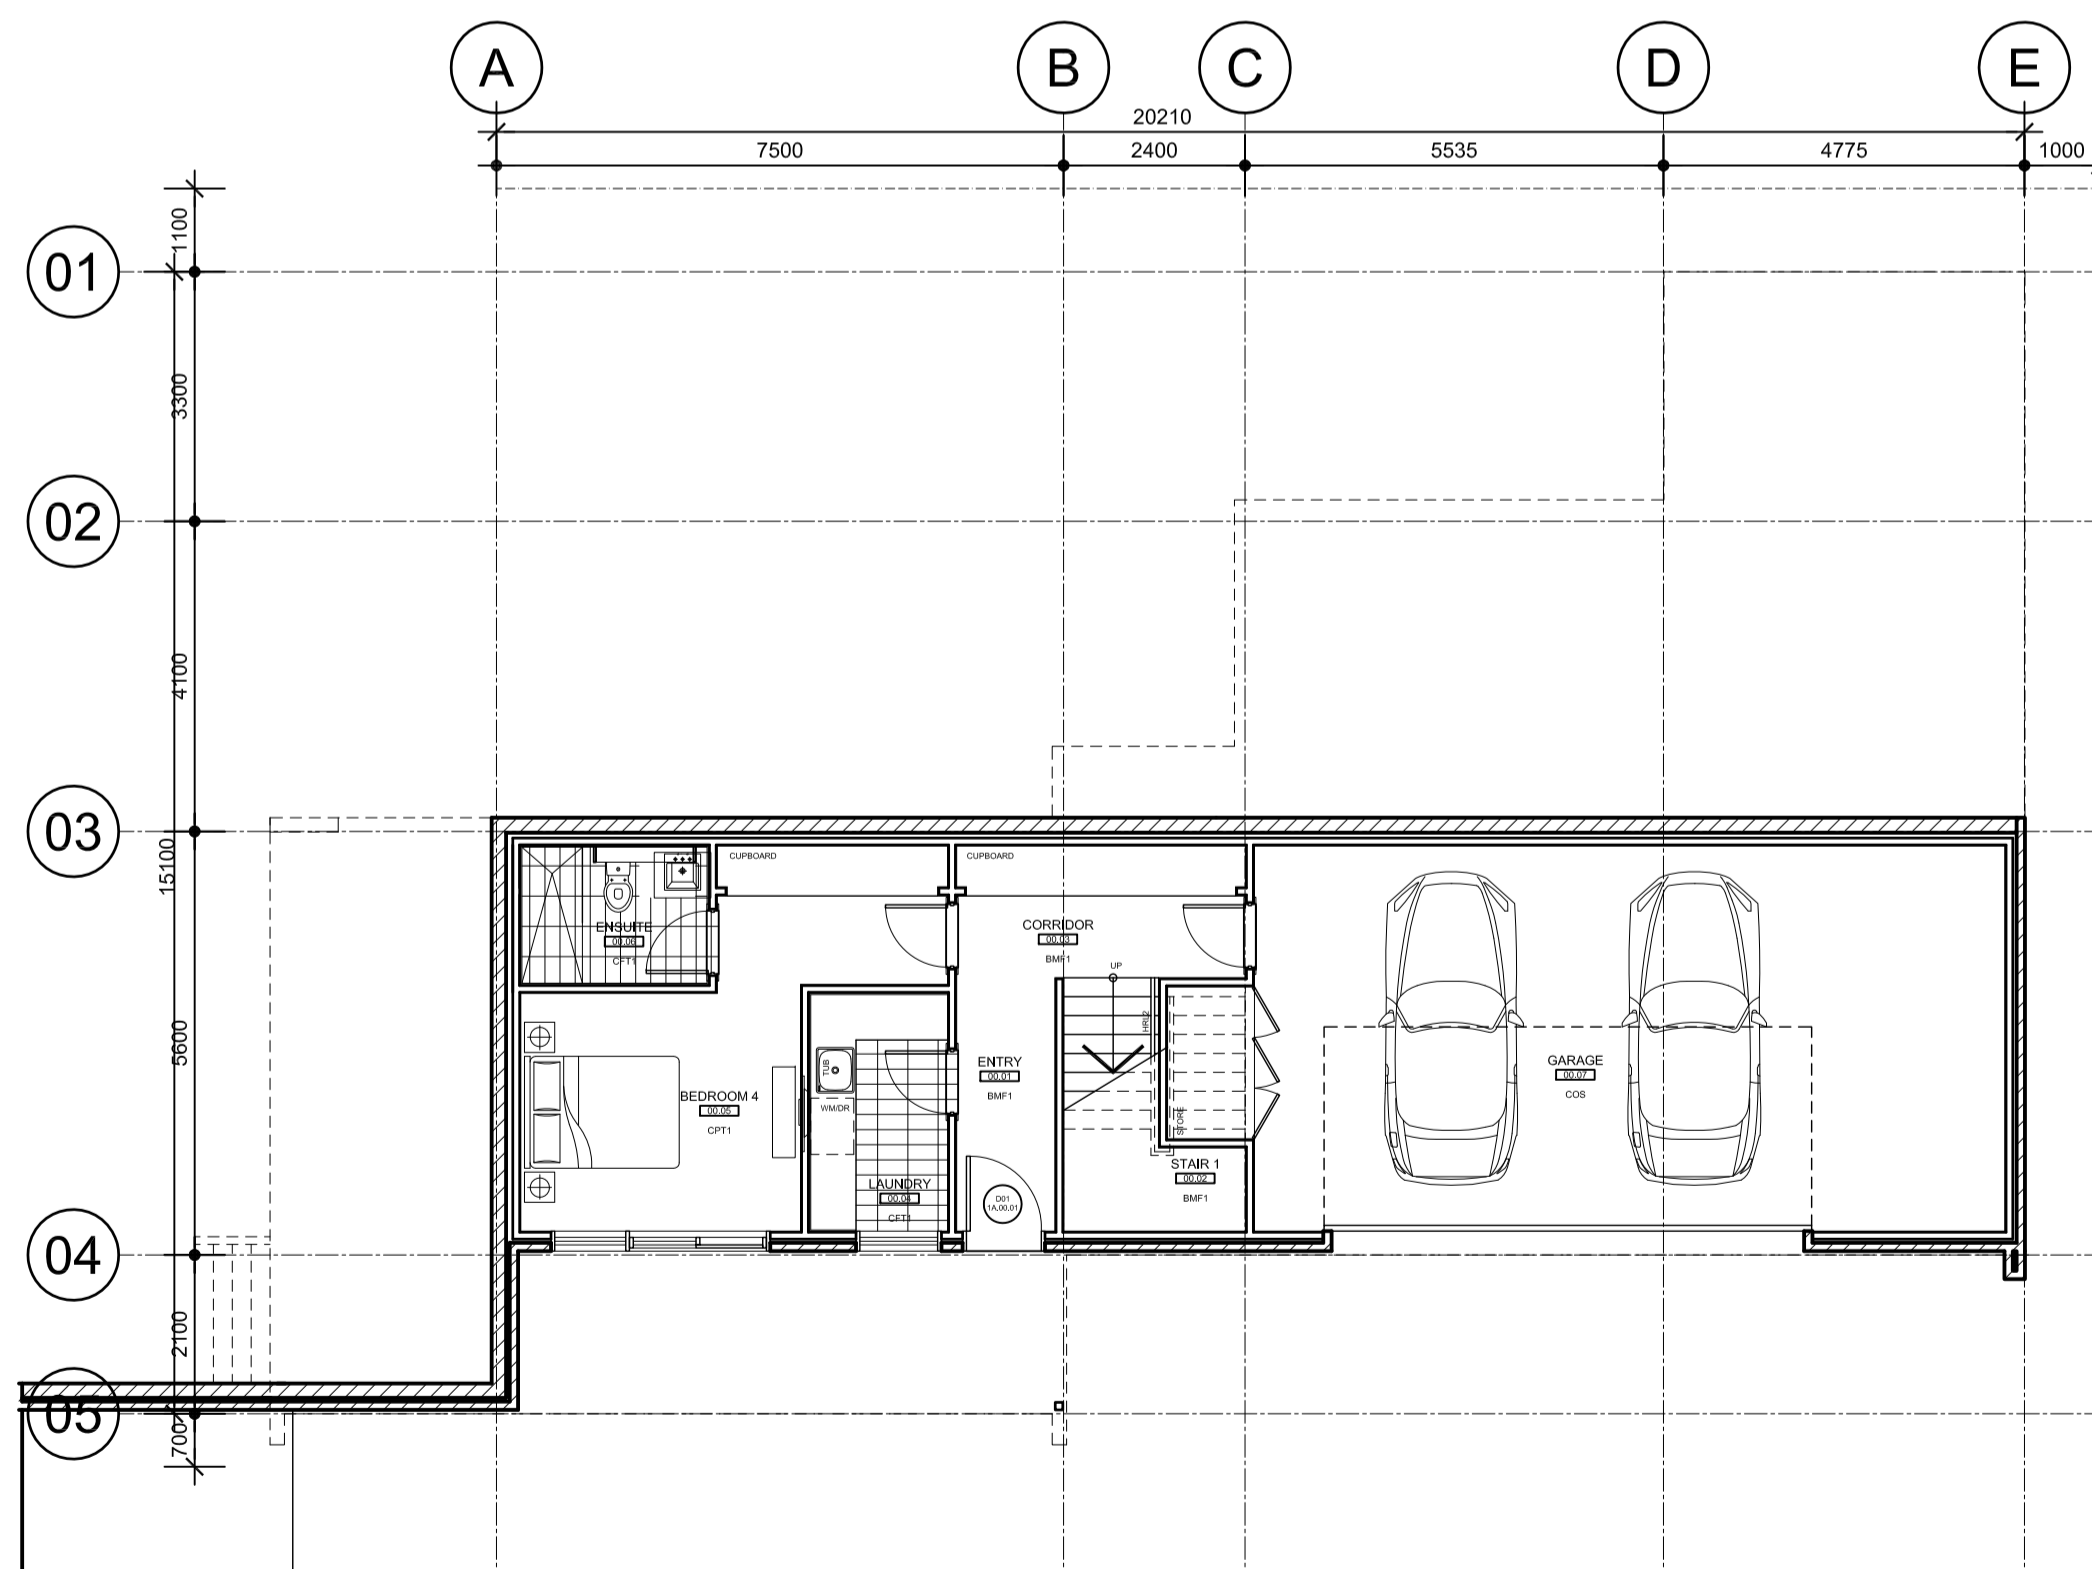

GROUND FLOOR PLAN

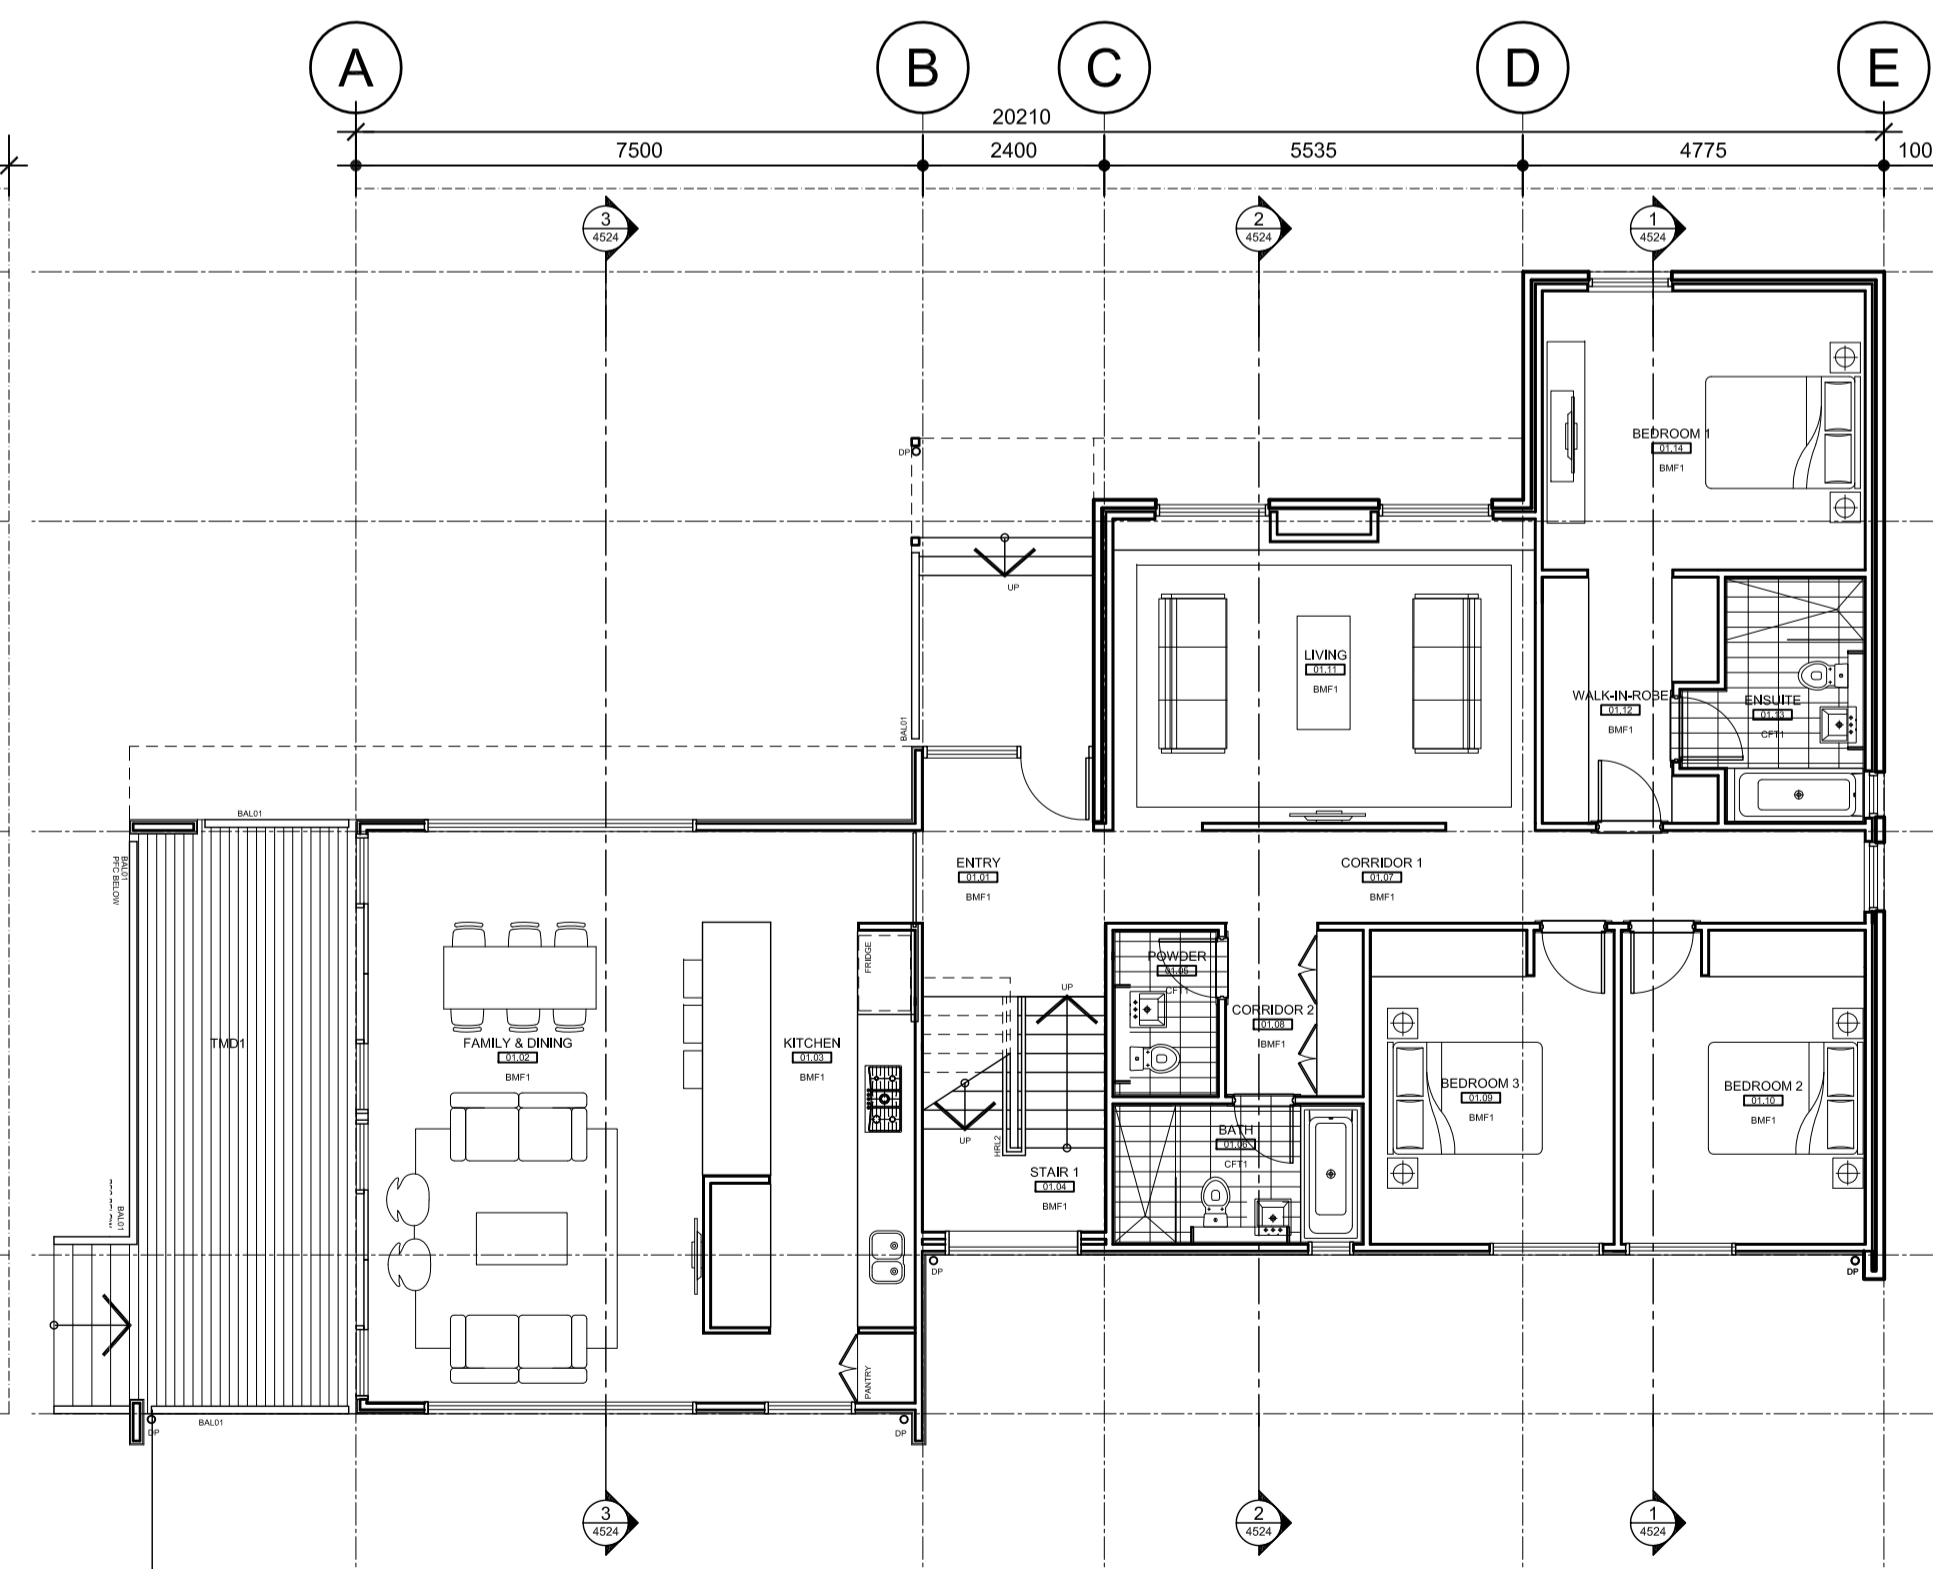

FIRST FLOOR PLAN

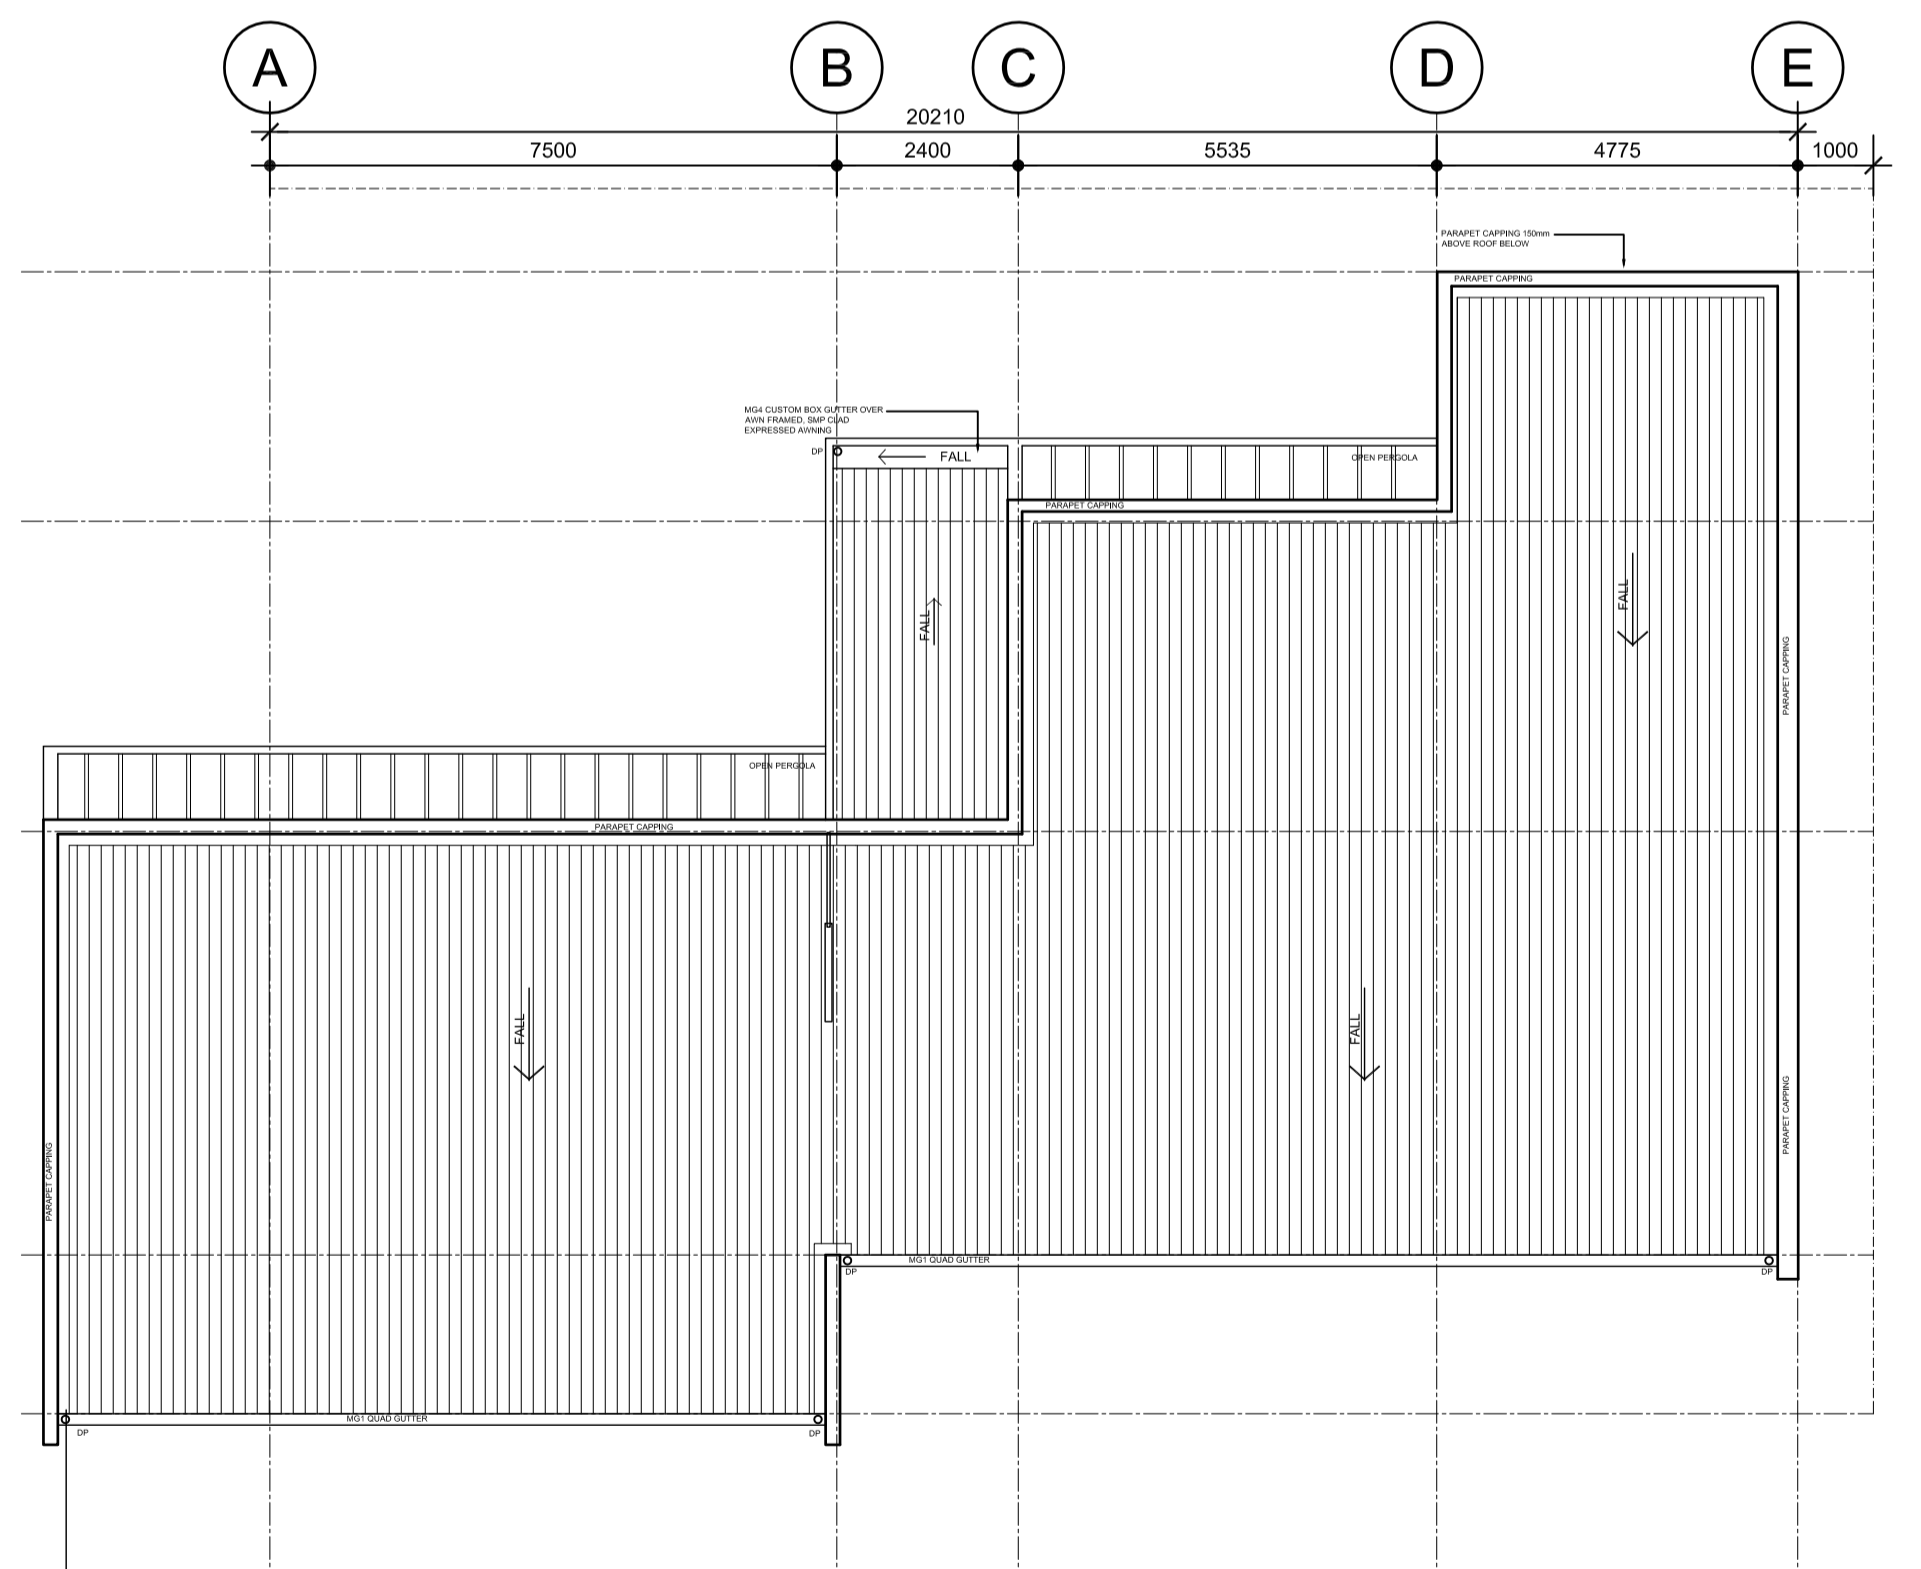

ROOF PLAN

Rev	Description	By	Date
01	PREFERRED PROJECT	RB	12-12-11
02	SECTION 75 W - NEW DWELLING	RB	11-02-13

Consultants	Project Manager	Heritage Consultant	Acoustic
FRASERS PROPERTY	BCA Consultant	Environmental	Environmental
JBA PLANNING	M&G CONSULTING	Access Consultant	MORRIS GODING
MEINHARDT ENGINEERING	Building Services	Cost Planner	WT PARTNERSHIP
ENVIRONMENTAL PARTNERSHIP	Landscape	Land Surveyor	

Cox Richardson
 Level 2, 204 Clarence Street, Sydney 2000 Australia
 Tel: 612 9267 9599 Fax: 612 9264 5844
 Email: sydney@cox.com.au



FRASERS PUTNEY

Drawing Title HOUSING TYPE 2E - DETACHED			
Drawing Number A-PA-FP-H2E1	Revision 02	Date 2013-02-11	North
Issued for SECTION 75 W	Scale 1:100@A1	Drawn RB	

