


WALLS


TFS

Architectural drawing of the ground floor plan of the 'Palais de la Culture' in Algiers. The plan shows a large rectangular building with a central corridor and several rooms. The building is surrounded by a 'PALISSE FENCE' and a 'FIRST FLOOR FENCE'. The drawing includes dimensions: 3238, 8088, 2700, 2150, 1000, 4775, 5555, 20210, 2400, 7500. The drawing is labeled with 'E', 'D', 'C', 'B', 'A' and '11'.


FRONT ELEVATION

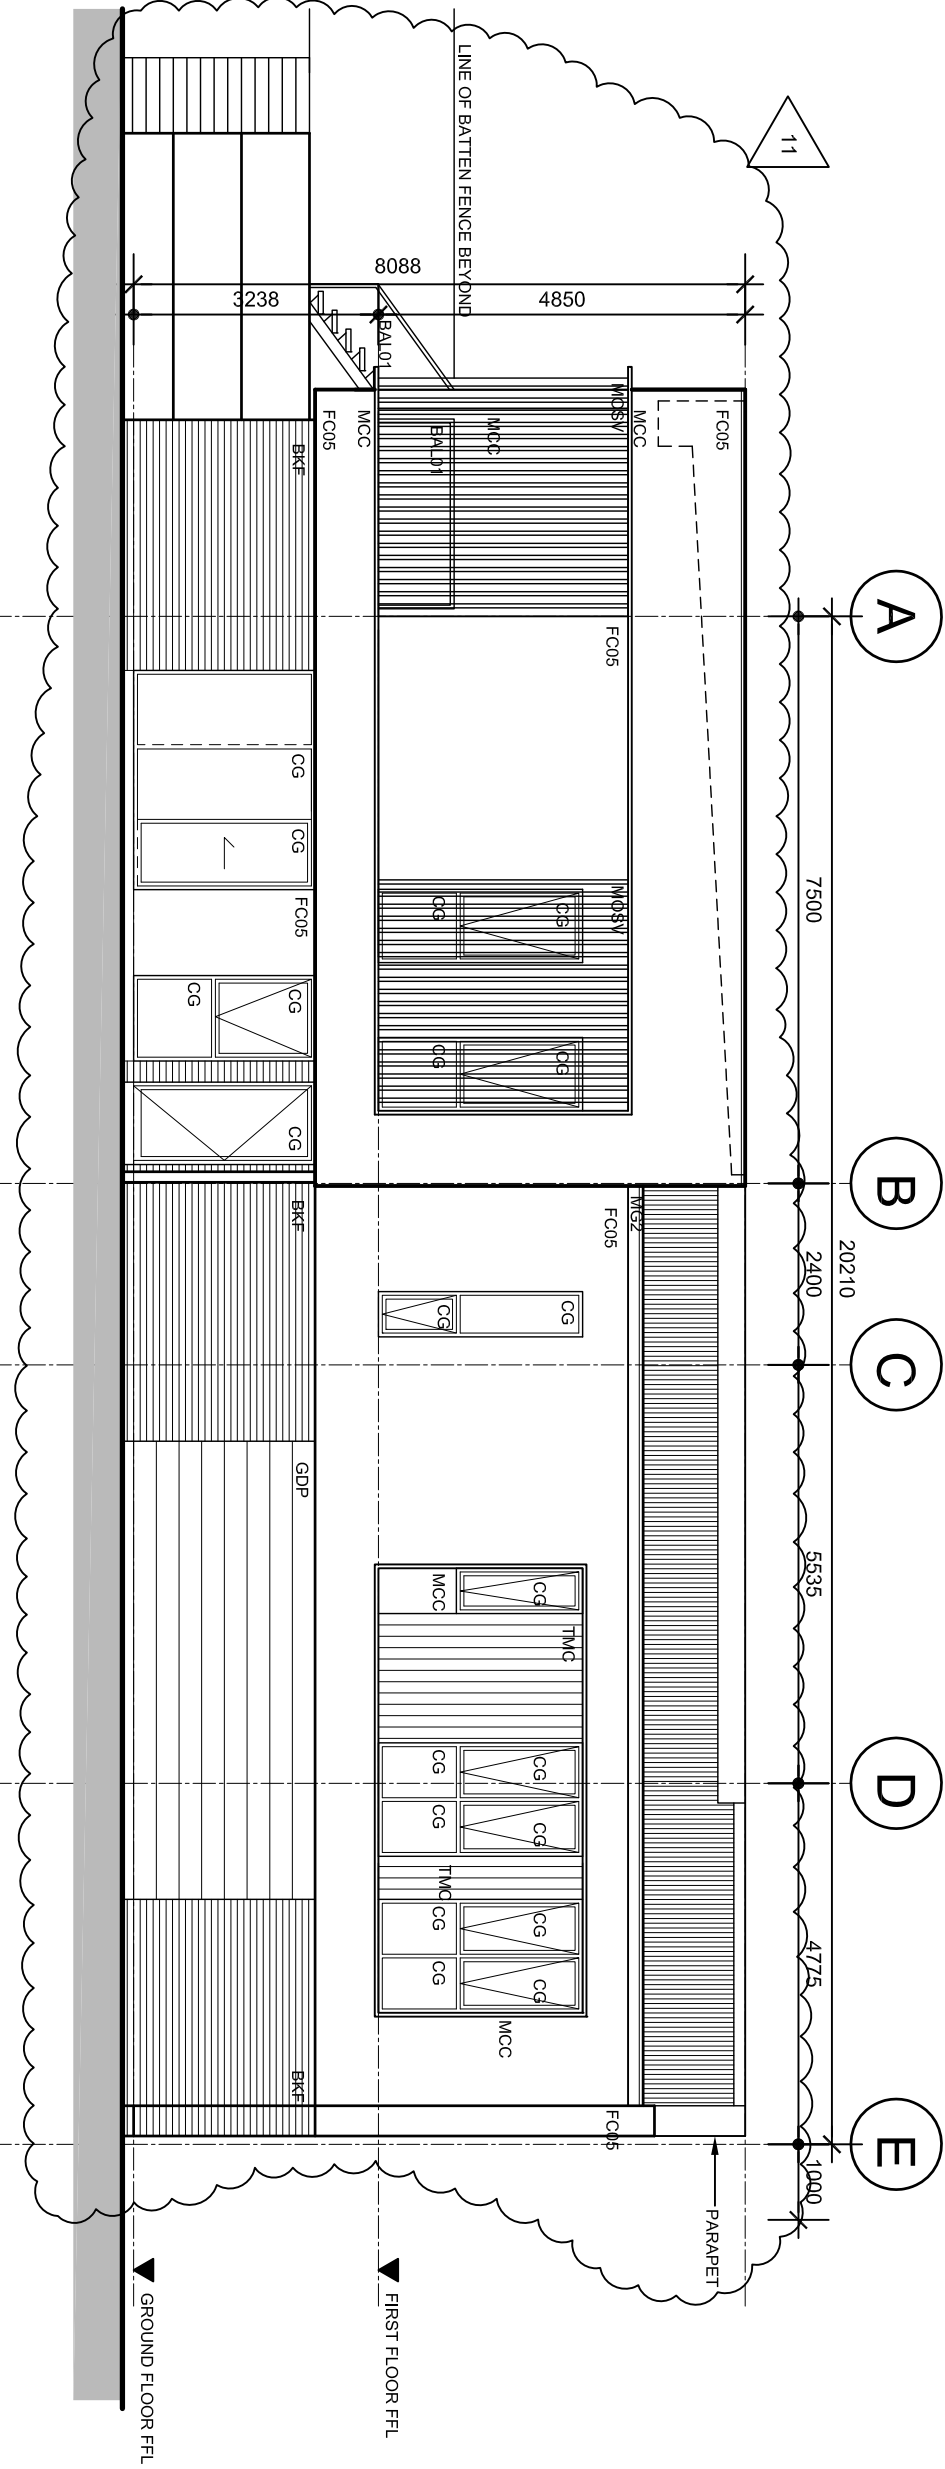

REAR ELEVATION

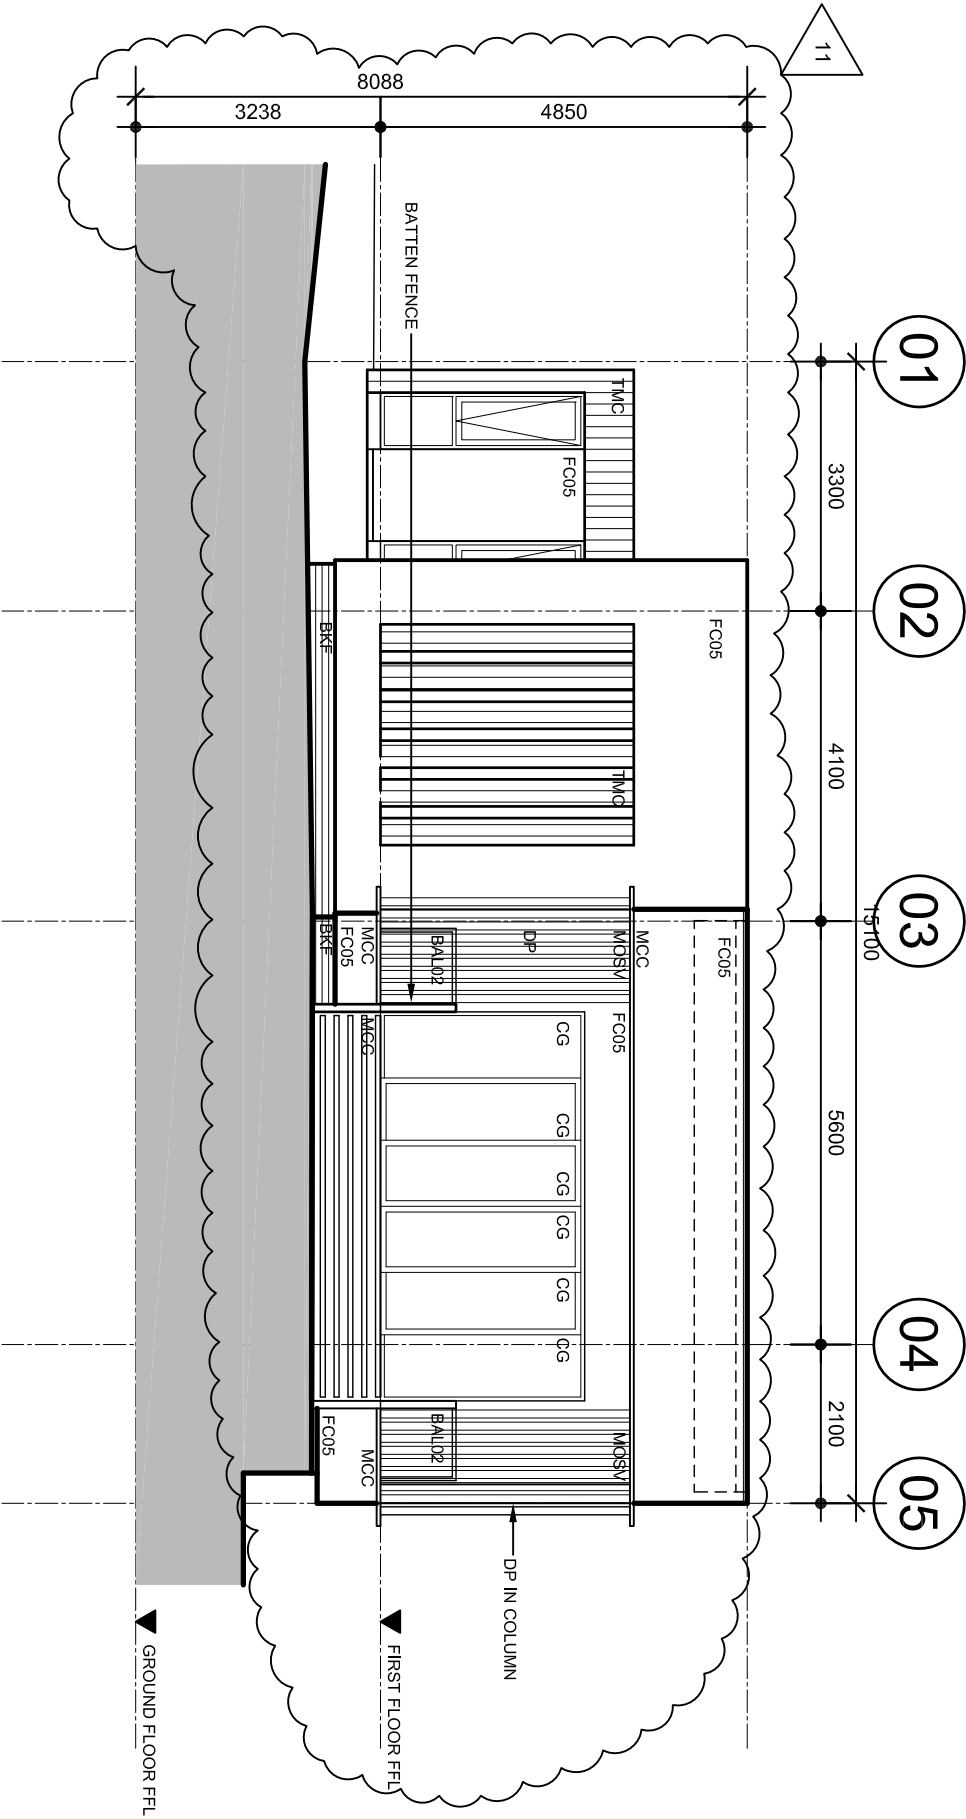

NE ELEVATION

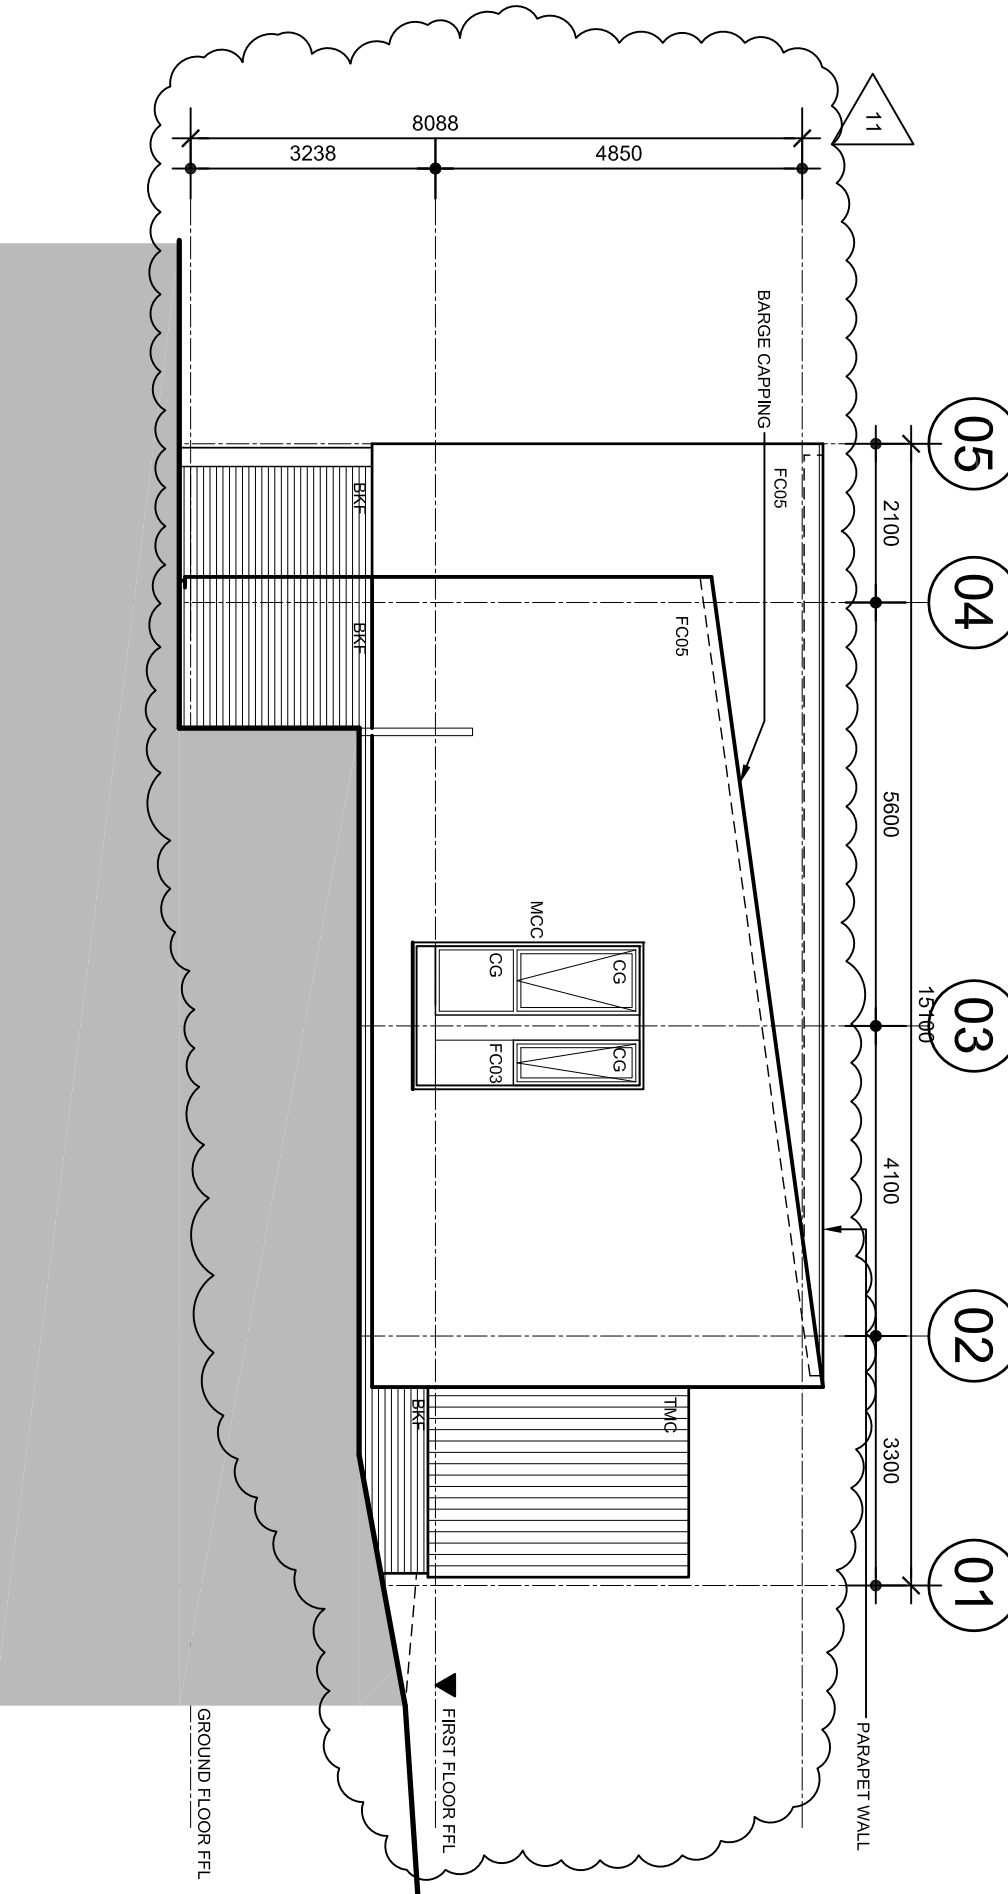

SW ELEVATION

Rev	Description	By	Date	Rev	Description	By	Date
01	PREFERRED PROJECT	FB	12-12-11				
02	SECTION 75 - NEW DWELLING	FB	11-02-13				
10	CLIENT ISSUE - FACADE CHANGES	ME	28-04-14				
11	SECTION 75 - FACADE CHANGES	ME	06-05-14				
© COPYRIGHT COX ARCHITECTURE PTY LTD. 2010 ALL RIGHTS RESERVED. NO PART OF THIS DOCUMENT IS TO BE REPRODUCED OR TRANSMITTED IN ANY FORM OR BY ANY MEANS, ELECTRONIC OR MECHANICAL, INCLUDING PHOTOCOPYING, RECORDING, OR BY ANY INFORMATION STORAGE AND RETRIEVAL SYSTEM, WITHOUT THE WRITTEN PERMISSION OF COX ARCHITECTURE PTY LTD. FOR ANY UNAUTHORIZED REPRODUCTION OR TRANSMISSION OF COX ARCHITECTURE PTY LTD. CONTENTS, A REMEDIATION OF COPYRIGHT INFRINGEMENT WILL BE PURSUED.							
Consultants				Consultants			
Project Manager BCA Consultant Planning Consultant Structural Civil Building Services Landscape				FRASERS PROPERTY Heritage Consultant Acoustic Environmental Traffic Consultant Access Consultant Cost Planner Landscape			
				MORRIS GOING WTF PARTNERSHIP			
				ENVIRONMENTAL PARTNERSHIP			
Cox Richardson							
Level 2, 202 Clarence Street, Sydney 2000, Australia Tel: 612 9267 9599 Fax: 612 9264 5544 Email: sydney@cox.com.au							
							
DRAWING TITLE				DRAWING TITLE			
HOUSING TYPE 2E - DETACHED				HOUSING TYPE 2E - DETACHED			
Drawing Number				Drawing Number			
A/P-A/FP-412E2				A/P-A/FP-412E2			
Revision				Revision			
11				11			
Issued for				Issued for			
Scale				Scale			
1:100@A1				1:100@A1			
SECTION 75W				SECTION 75W			
0. 0.5 1. 1.5 2. 2.5				0. 0.5 1. 1.5 2. 2.5			
5m				5m			
							

