



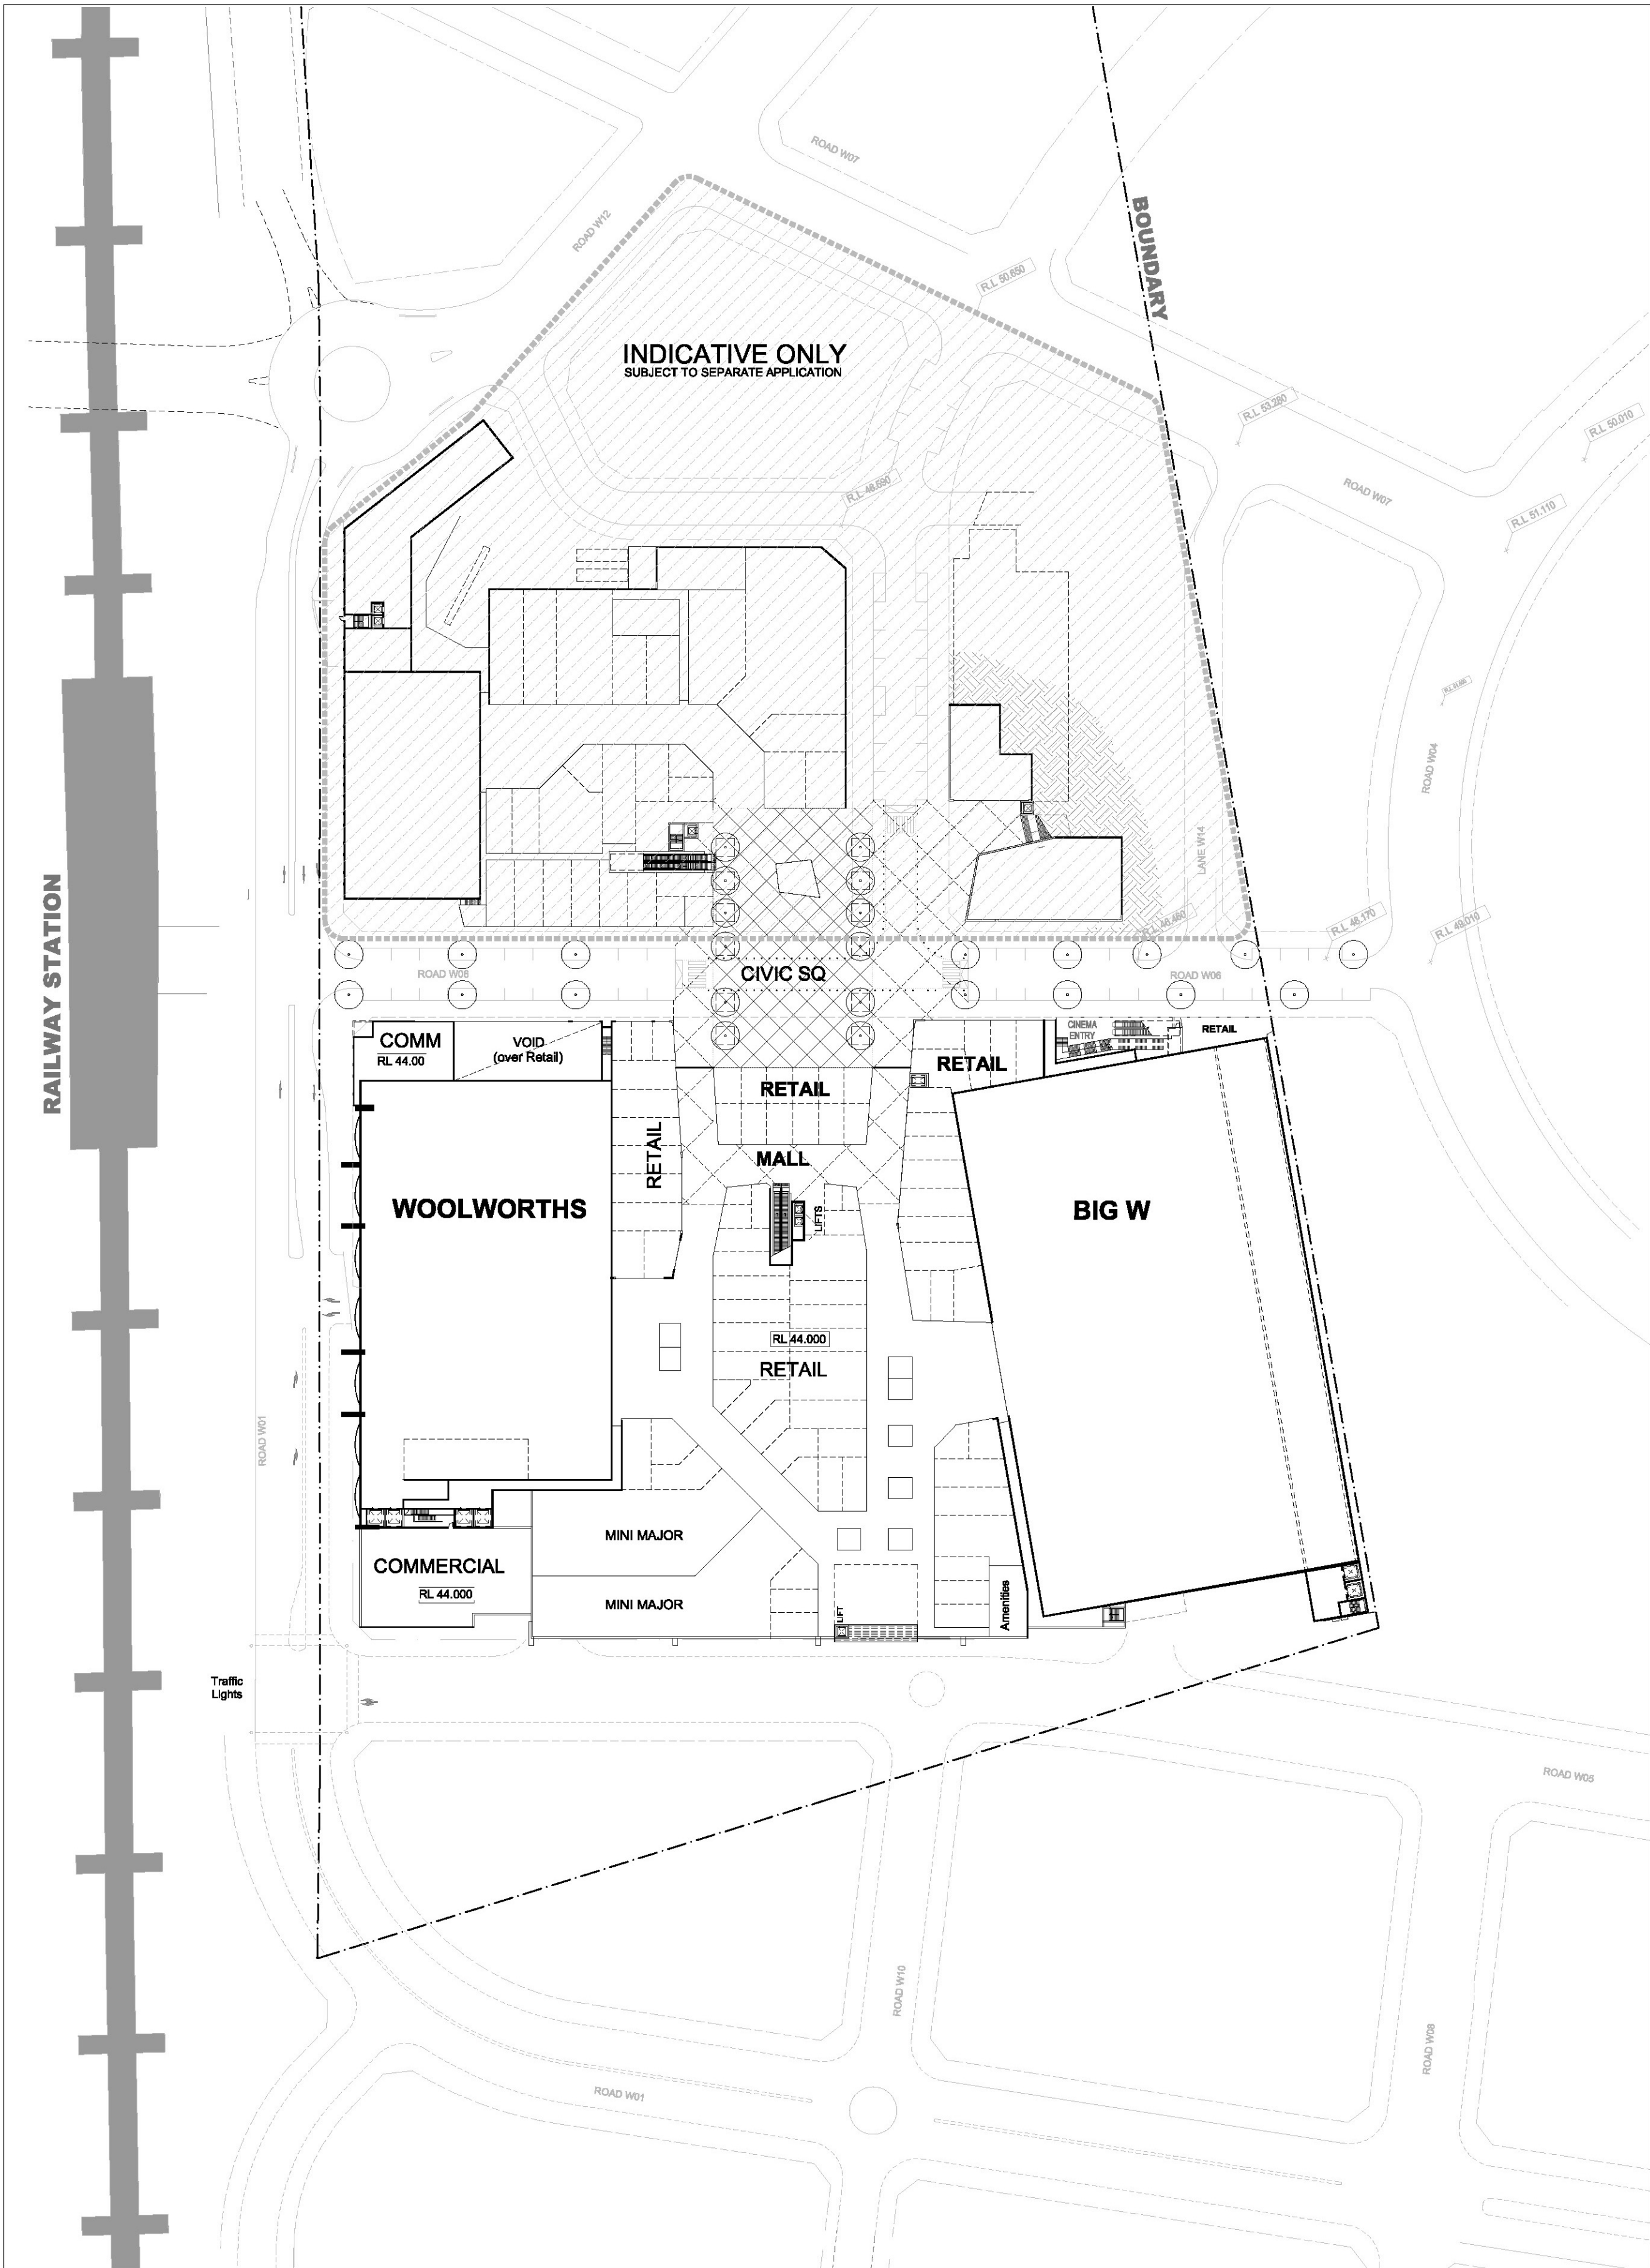

1 FLOOR PLAN - RETAIL LEVEL
1:1000

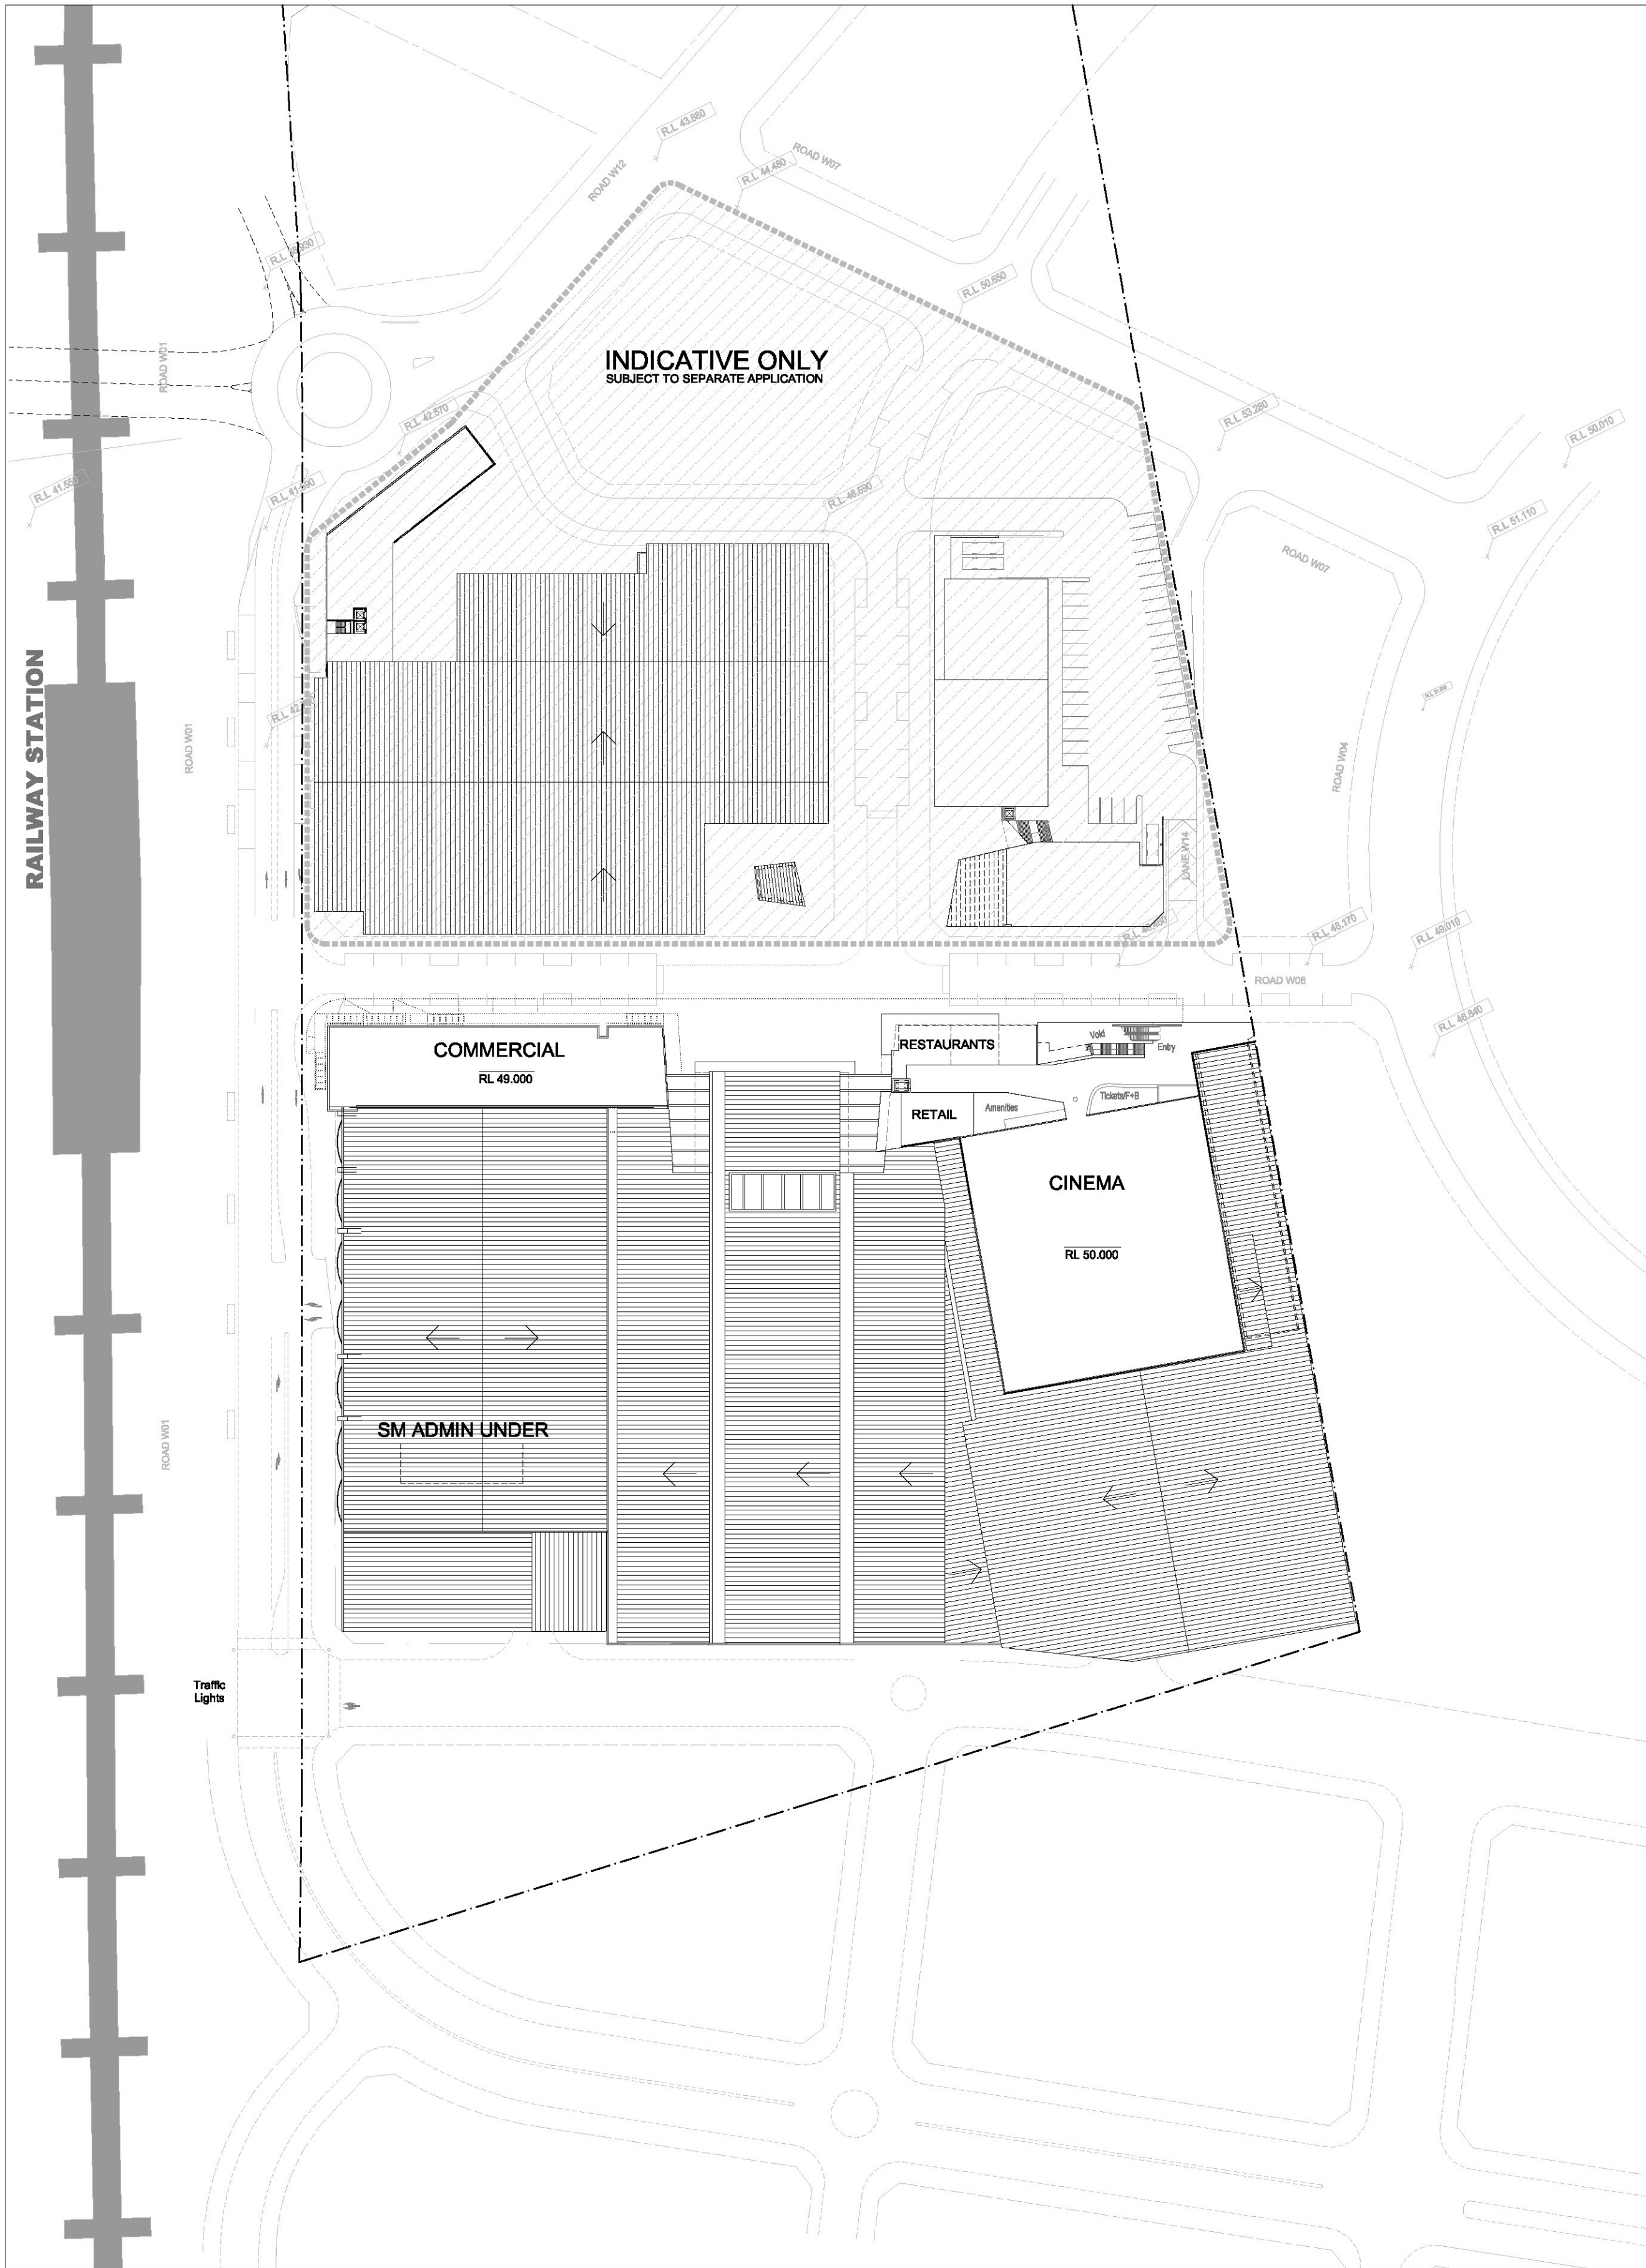

2 FLOOR PLAN - CINEMA LEVEL
1:1000

PRELIMINARY
NOT FOR CONSTRUCTION

TRUE
NORTH

NOTE:

- ALL GFA AREAS ARE APPROXIMATE AND SUBJECT TO CHANGE
- ALL RESIDENTIAL AREAS SHOWN ARE POTENTIAL FUTURE DEVELOPMENT TO FUTURE APPLICATION

ISSUE	DATE	DESCRIPTION
P10	16-08-11	EA SUBMISSION
P9	09-08-11	ISSUED FOR INTERNAL REVIEW
P8	05-08-11	ISSUED FOR INTERNAL REVIEW
P7	02-08-11	ISSUED FOR INTERNAL REVIEW
P6	01-08-11	ISSUED FOR INTERNAL REVIEW
P5	09-08-11	EA SUBMISSION
P4	11-05-11	INTERIM REVISIONS
P3	01-04-11	PRELIMINARY EA SUBMISSION
P2	08-10-10	PRELIMINARY EA SUBMISSION
P1	09-10-10	PRELIMINARY EA SUBMISSION

All dimensions to be checked on site, written dimensions only to be used. Refer to all detail drawings, structural, mechanical and services drawings before commencing work. Refer any discrepancies to the Architect. Do not scale from drawings. Copyright of the design shown herein is retained by BN Group Pty Ltd. Written authority is required for any reproduction. Completion of the Quality Record is evidence that the design and drawing have been verified as conforming with the requirements of the Project Quality Plan. Where the Quality Record is incomplete, all information on the drawing is intended for preliminary purpose only as it is unchecked.

COORDINATED REFERENCE DRAWINGS			
Discipline	Drawing No.	Issue	Date

Client

FABCOT PTY LTD

Project Manager

Architect

Architecture
Urban Design
Masterplanning
Graphics
Interiors

BN Group Pty Ltd
82 Alexander Street
Crows Nest, NSW 2085
ABN 43 082 980 489

T +61 2 9437 0511
F +61 2 9437 0522
www.bngrrouponline.com
sydney@bngrrouponline.com

Project

WARNERVALE TOWN CENTRE

Sheet name

RETAIL FLOOR PLANS

Scale @ A1:	As indicated	
Project No.:	S0912	
Drawn By: JH	Checked By: MF	
Drawing No.	Phase-Zone	ISSUE
SK - 12	SK	P10