



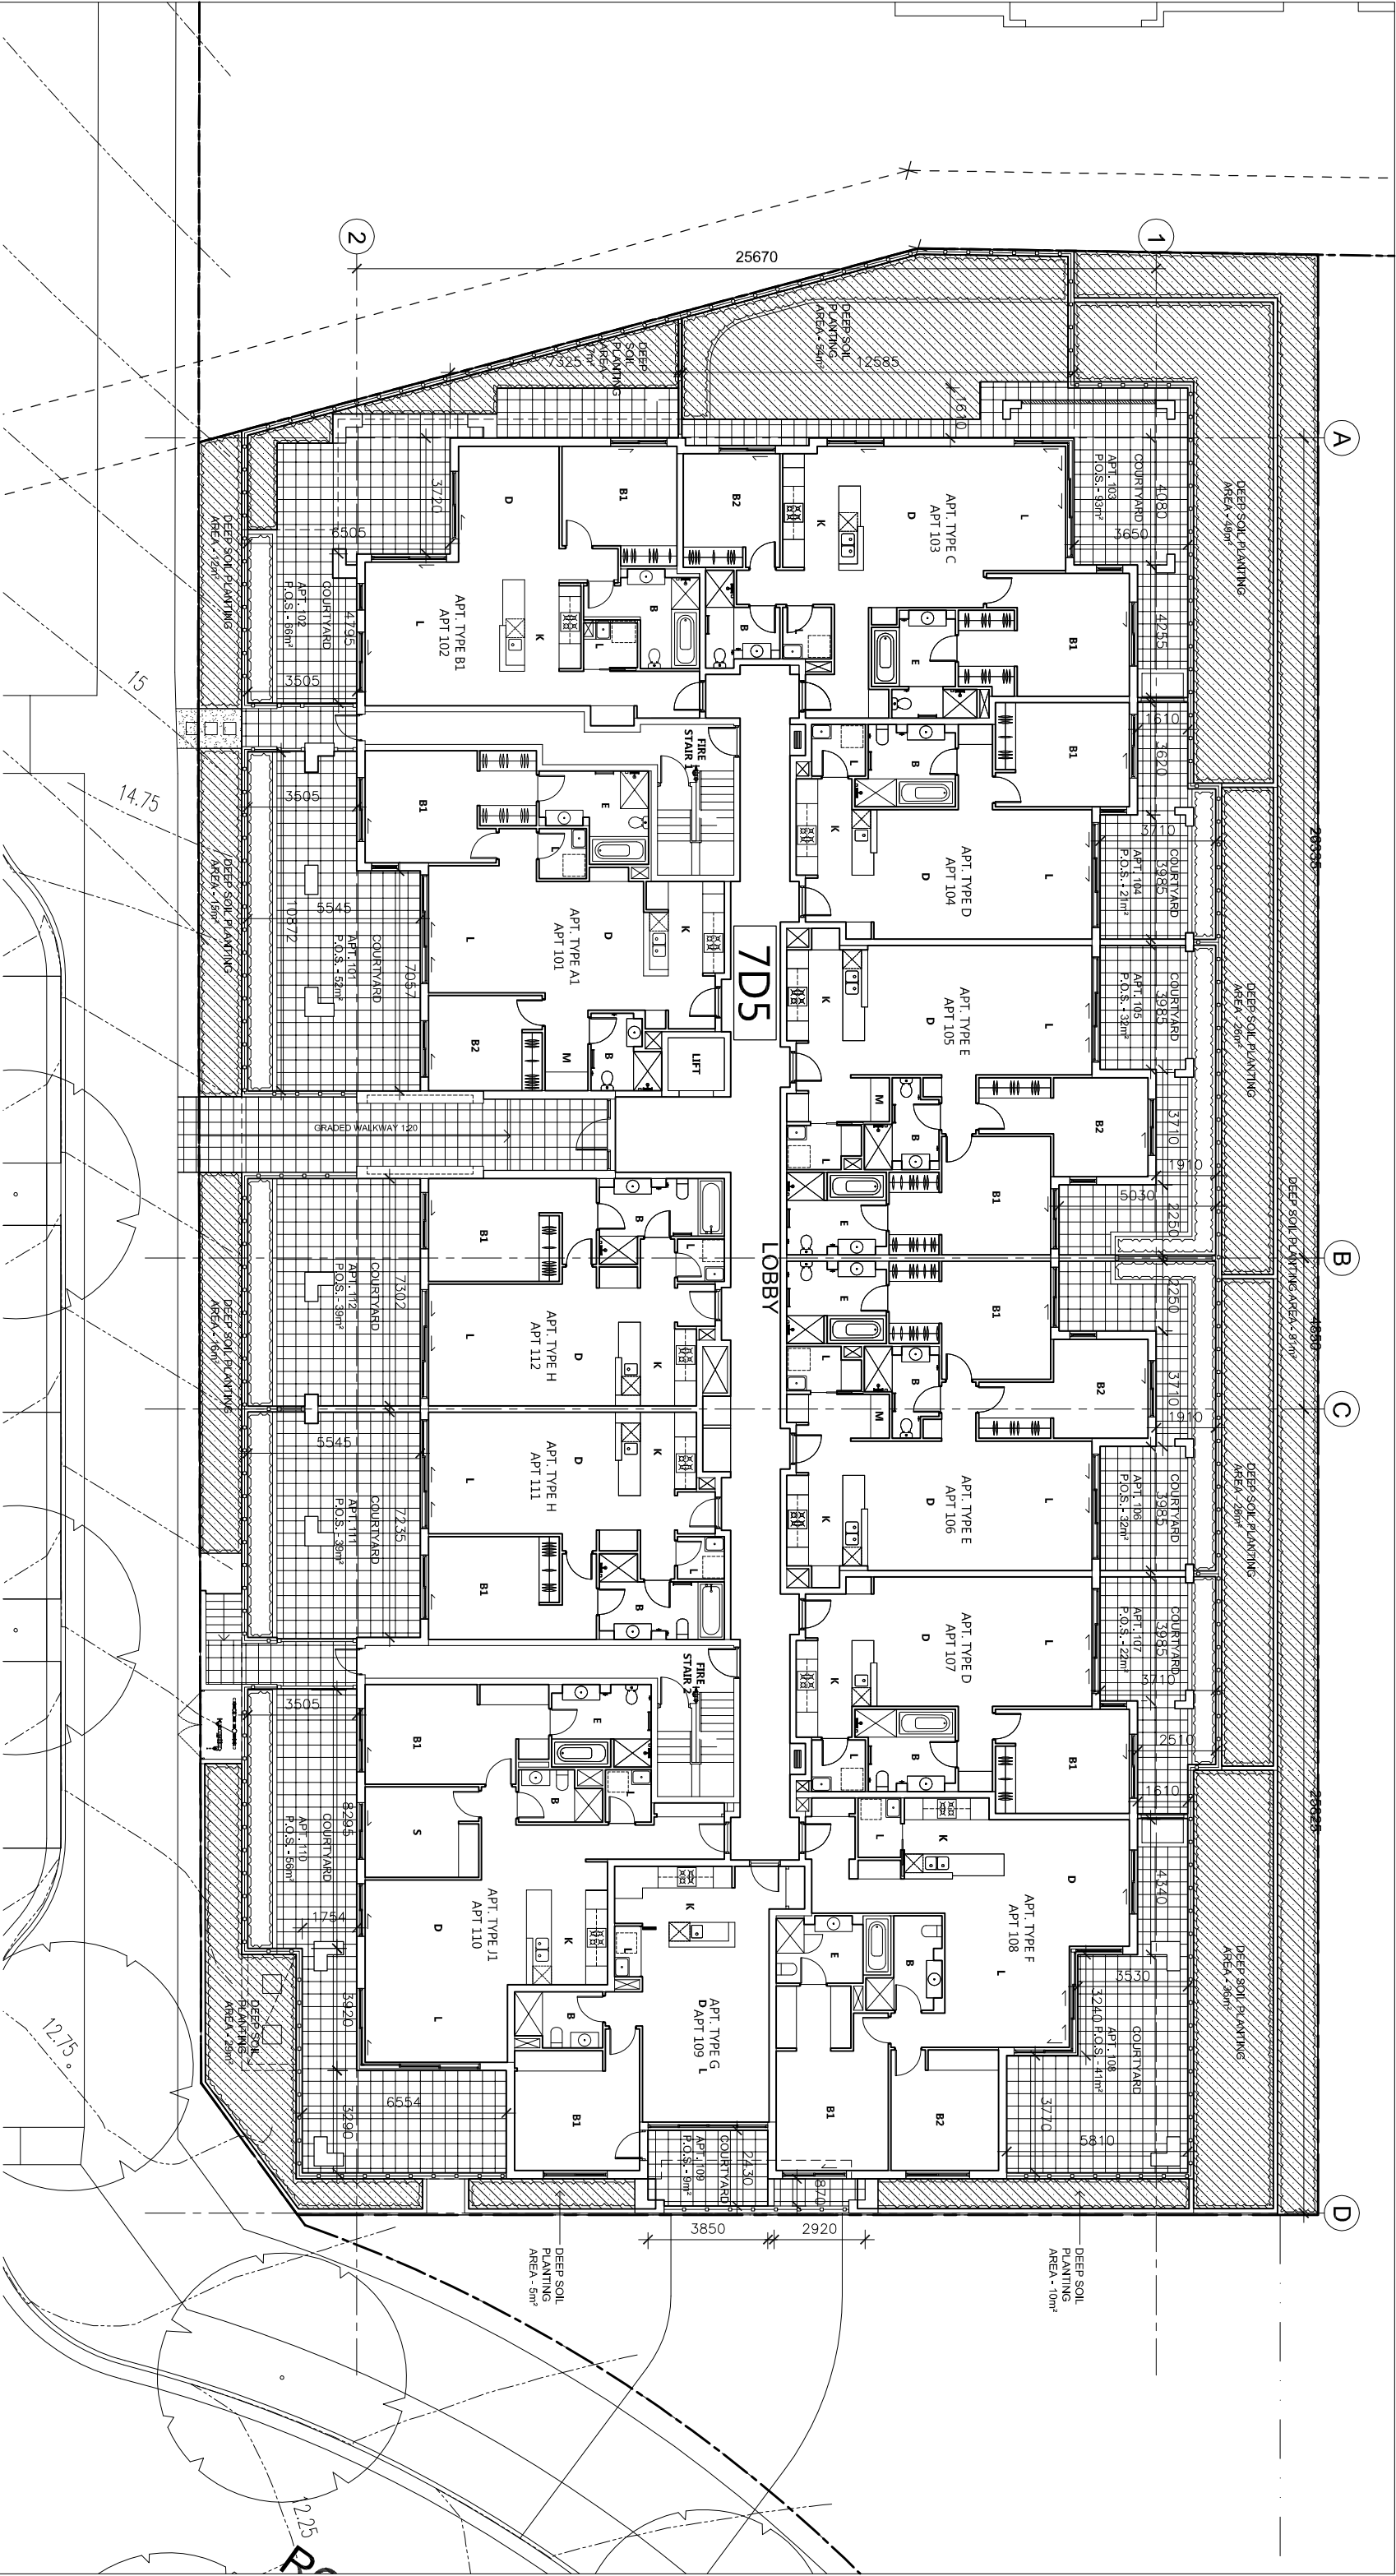

LEGEND:

- DEEP SOIL PLANTING AREA
- P.O.S. PRIVATE OPEN SPACE
- TOTAL DEEP SOIL PLANTING AREA - 386m²
- TOTAL OPEN SPACE AREA - 945m²

©ROSE - This drawing & the design herein is the property of rose architectural design and shall not be copied nor reproduced in part or in whole without written permission. Verify all dimensions on site prior to commencement of work. Refer all discrepancies to the Architect for determination. Use figured dimensions in preference to scaling.

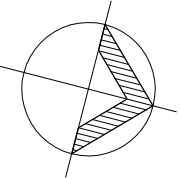

SCALE 1:200
10m on original A3

Issue	Description	Date	Issue	Description	Date
1	Supplement ground floor plan for DA	04/08/2011			

Client:
rose architectural design
5 Jolly Street Woolloomooloo NSW 2011 Australia
info@rosegrp.com.au 2 8582 1444
www.rosegrp.com.au

Project:
LOT 7D5
7, 9 & 11 Magnolia Drive,
Breakfast Point

Title:
GROUND FLOOR PLAN
- DEEP SOIL PLANTING & OPEN SPACE



BREAKFAST POINT

Scale: 1:200 @ A3
Date: Aug 2011
Drawn: SJ

Reviewed: AO
Approved:

Project No:
0610
Drawing No:
SK.02
Revision:
1

Status:
PROJECT
APPLICATION