


# 2

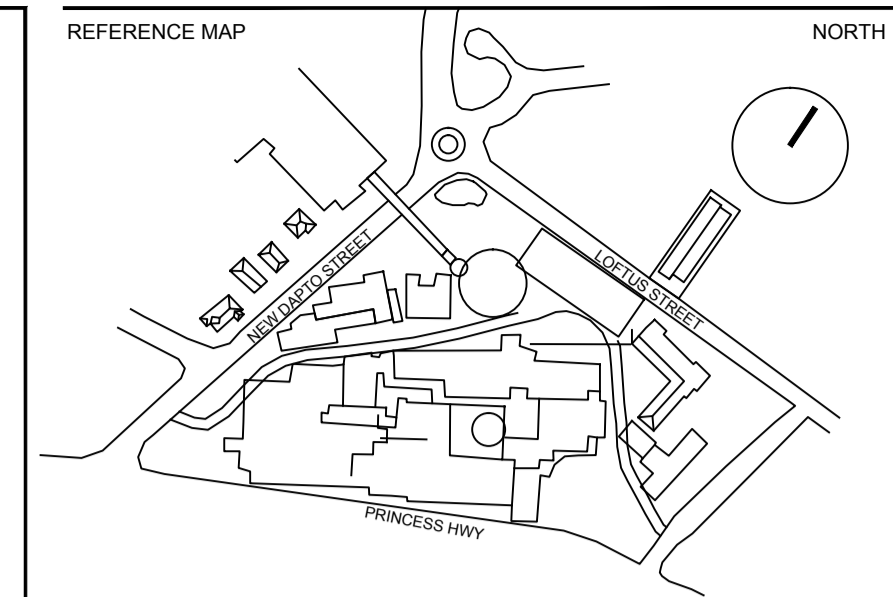

**NOTES**

1. DO NOT SCALE DRAWINGS. WRITTEN DIMENSIONS GOVERN.
2. ALL DIMENSIONS ARE IN MILLIMETRES UNLESS NOTED OTHERWISE.
3. ALL DIMENSIONS SHALL BE VERIFIED ON SITE BEFORE PROCEEDING WITH THE WORK. HASSELL SHALL BE NOTIFIED IN WRITING OF ANY DISCREPANCIES.
4. THIS DRAWING MUST BE READ IN CONJUNCTION WITH ALL RELEVANT CONTRACTS, SPECIFICATIONS AND DRAWINGS.

© COPYRIGHT OF THIS DRAWING IS VESTED IN HASSELL. LTD.  
2010 HASSELL. LTD.

THIS DRAWING IS AN UNCONTROLLED COPY. UNLESS NOTED OTHERWISE.

**DRAWING LIST**

**ARCHITECTURAL**

**DOC NO TITLE**

IESS - DA001 Drawing List

**SITE PLAN**

IESS - DA010 Existing Site Plan

IESS - DA011 Proposed Site Plan

**DEMOLITION**

IESS - DA040 Demolition Plan - Level 0

IESS - DA041 Demolition Plan - Level 1

IESS - DA042 Demolition Plan - Level 2

**GENERAL ARRANGEMENT PLANS**

IESS - DA100 Level 0 General Arrangement Plan

IESS - DA101 Level 1 General Arrangement Plan

IESS - DA102 Level 2 General Arrangement Plan

IESS - DA103 Level 3 General Arrangement Plan

IESS - DA104 Level 4 General Arrangement Plan

IESS - DA105 Level 5 General Arrangement Plan

IESS - DA106 Level 6 General Arrangement Plan

IESS - DA107 Level 7 General Arrangement Plan

**ELEVATIONS**

IESS - DA200 Elevation Sheet 1

IESS - DA201 Elevation Sheet 2

**SECTIONS**

IESS - DA220 Section Sheet 1

IESS - DA221 Section Sheet 2

**ELOURA HOUSE**

EH - DA 300 Eloura Demolition Plan - Lv 0

EH - DA 301 Eloura Demolition Plan - Lv1

EH - DA 302 Eloura Demolition Plan - Lv 2

EH - DA 303 Eloura Demolition Plan - Lv 3

EH - DA 304 Eloura Demolition Plan - Roof

EH - DA 310 Eloura Level 0 Proposed

EH - DA 311 Eloura Level 1 Proposed

EH - DA 312 Eloura Level 2 Proposed

EH - DA 313 Eloura Level 3 Proposed

EH - DA 320 Eloura Sections and Elevations

EH - DA 330 Eloura Perspective

**SHADOW DIAGRAMS**

IESS - DA300 Shadow Diagrams

IESS - DA301 Shadow Diagrams

**LANDSCAPE**

IESS - DA400 Landscape Site Plan

IESS - DA401 Landscape Plan 1

IESS - DA402 Landscape Plan 2

IESS - DA403 Landscape sections

IESS - DA404 Landscape materials palette

B	DA SUBMISSION	02.09.11
A	DA DRAFT	26.08.11
REV	DESCRIPTION	DATE

**CONSULTANT**

HASSELL LIMITED ACN 007 711 435  
88 CUMBERLAND STREET  
SYDNEY NSW 2000 AUSTRALIA  
SYDNEY@HASSELL.COM.AU  
T 61 2 9273 2300 F 61 2 9273 2345

**HASSELL**

**PROJECT**

ILLAWARRA ELECTIVE SURGERY  
WOLLONGONG HOSPITAL  
WOLLONGONG, NSW

**DRAWING TITLE**



DRAWING LIST

**STATUS**

**DEVELOPMENT APPROVAL**

SCALE @ A1	DRAWN	CO-ORD	REVIEWED	APPROVED
NTS	--	LvE	CC	

PROJECT NUMBER	DRAWING NUMBER	REV
AX003042	IESS - DA 001	B

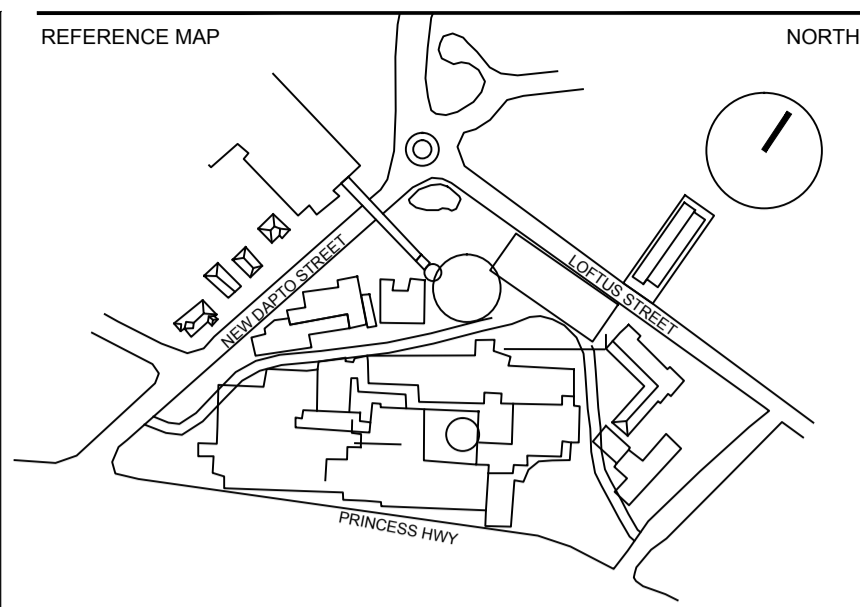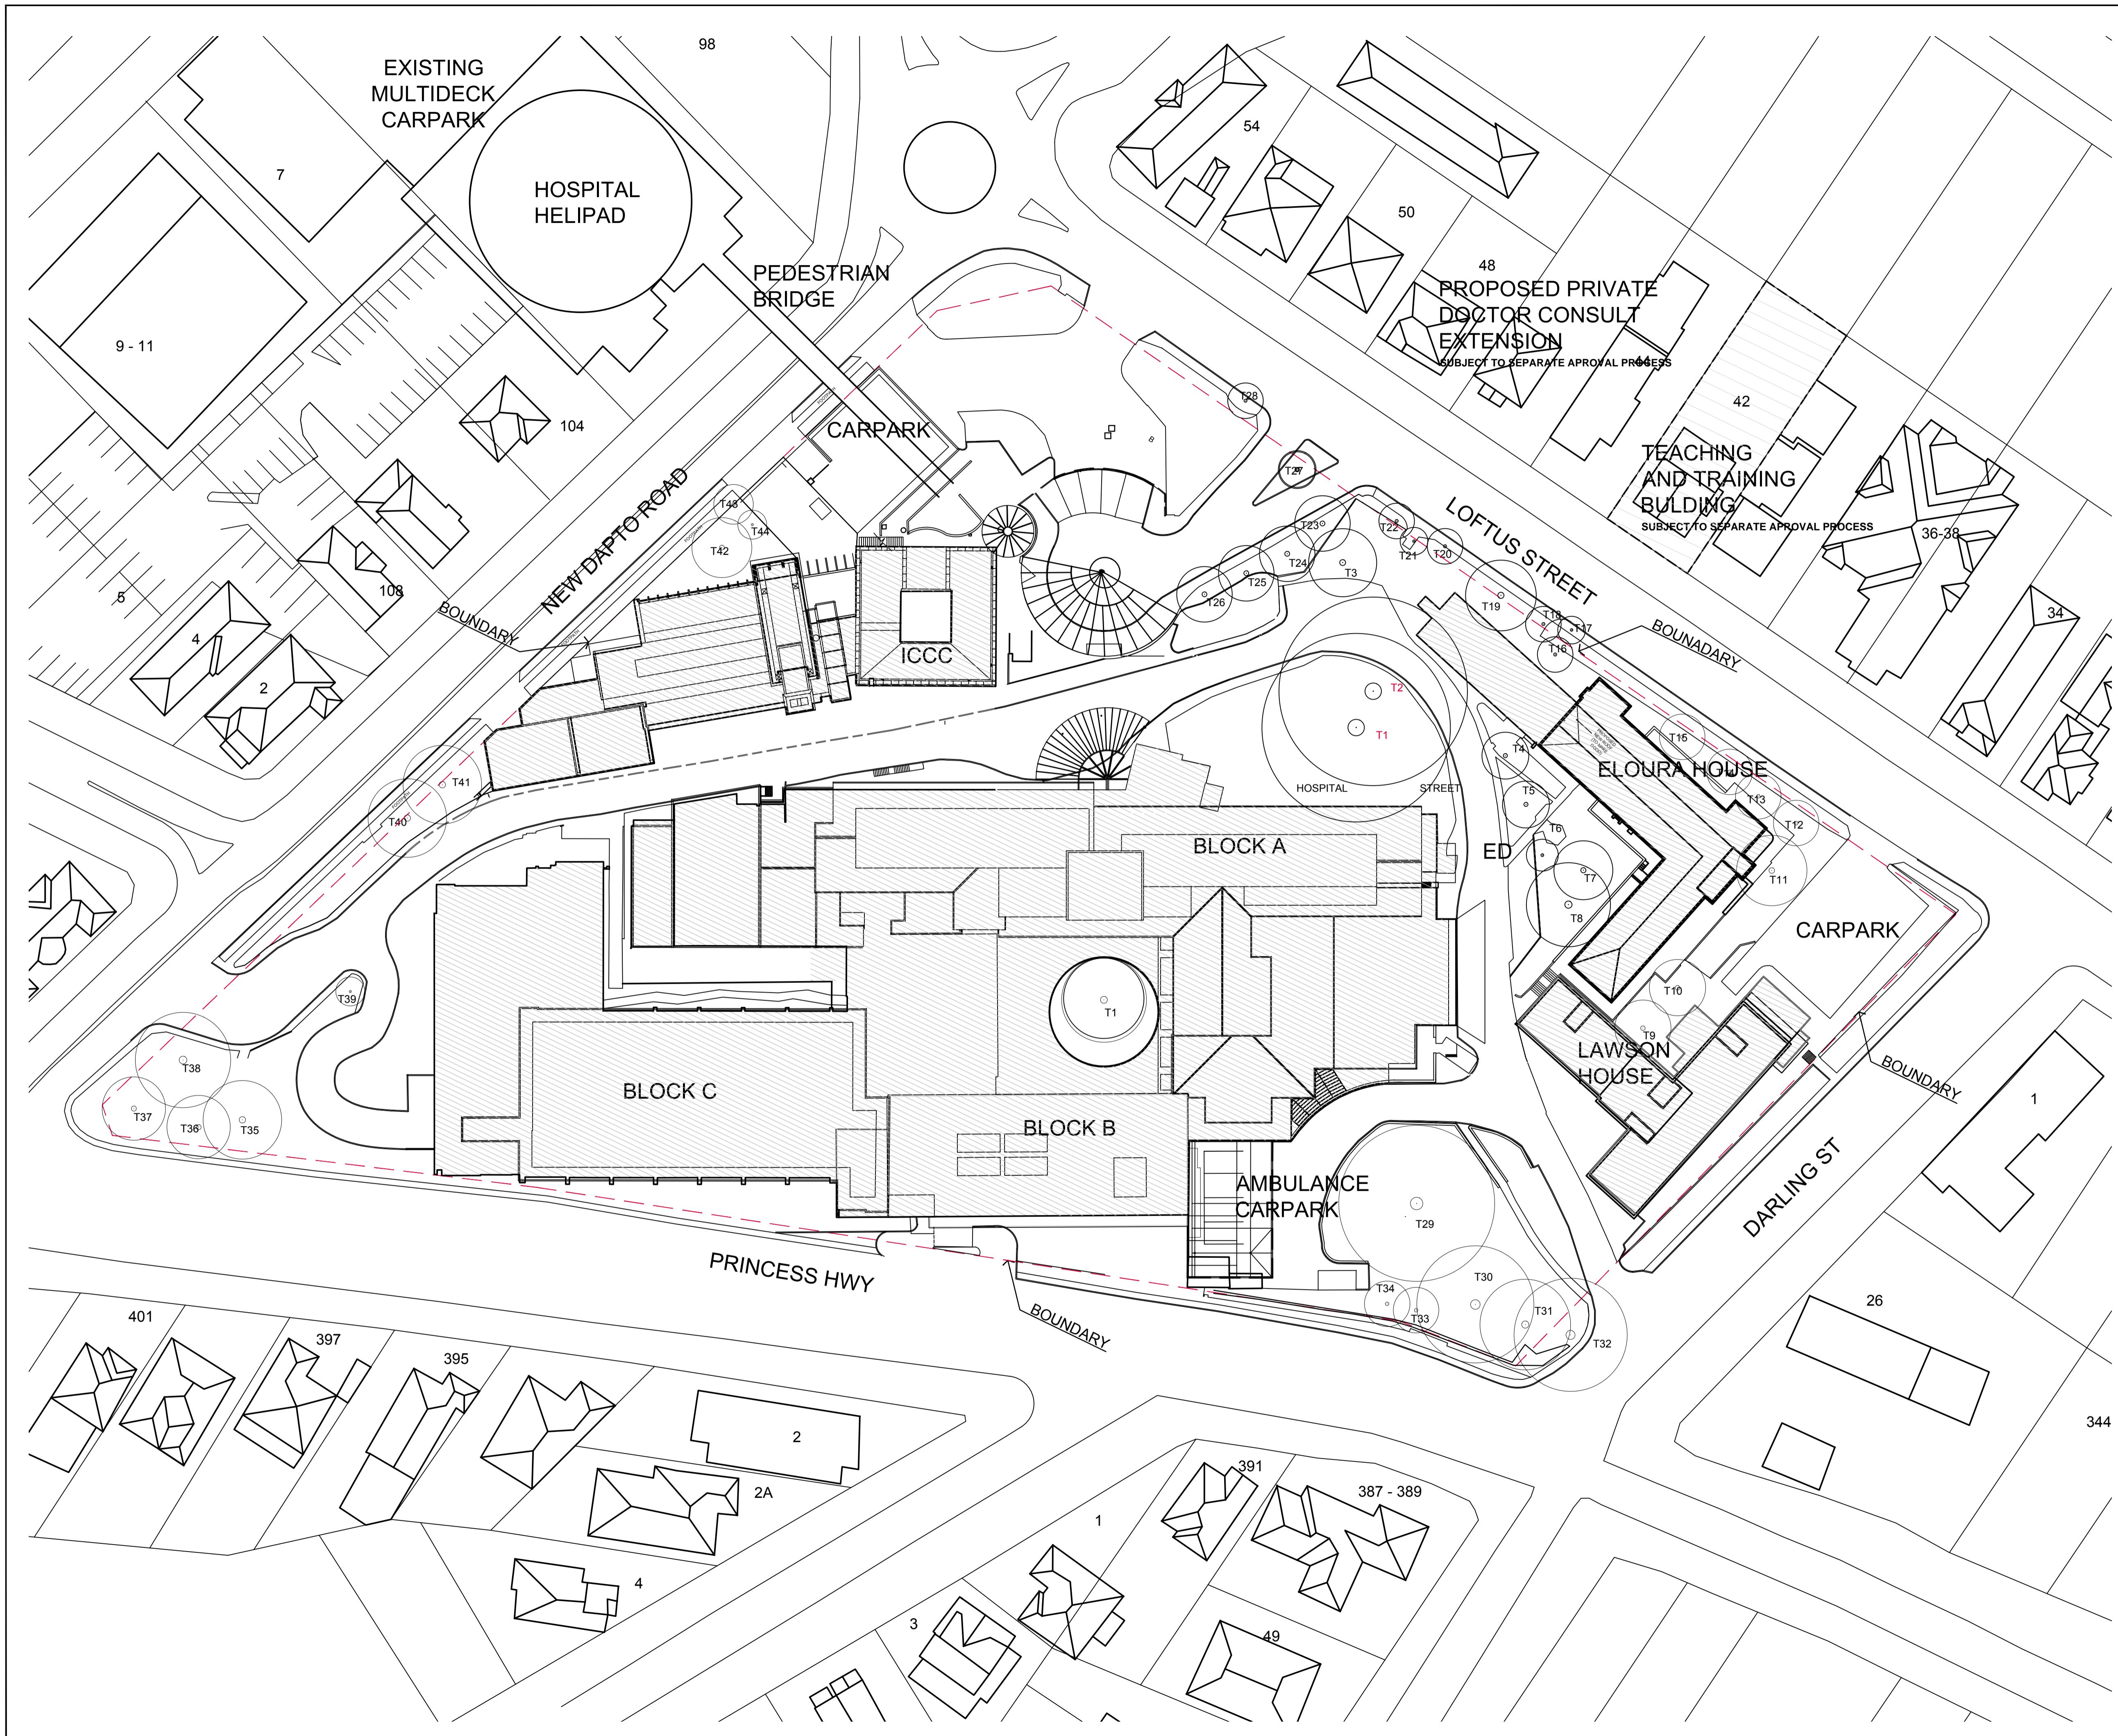

- NOTES
- DO NOT SCALE DRAWINGS. WRITTEN DIMENSIONS GOVERN.
  - ALL DIMENSIONS ARE IN MILLIMETRES UNLESS NOTED OTHERWISE.
  - ALL DIMENSIONS SHALL BE VERIFIED ON SITE BEFORE PROCEEDING WITH THE WORK. HASSELL SHALL BE NOTIFIED IN WRITING OF ANY DISCREPANCIES.
  - THIS DRAWING MUST BE READ IN CONJUNCTION WITH ALL RELEVANT CONTRACTS, SPECIFICATIONS AND DRAWINGS.

© COPYRIGHT OF THIS DRAWING IS VESTED IN HASSELL. LTD.  
2010 HASSELL. LTD.

THIS DRAWING IS AN UNCONTROLLED COPY. UNLESS NOTED OTHERWISE.

B	DA SUBMISSION	02.09.11
A	DA DRAFT	26.08.11
REV	DESCRIPTION	DATE



CONSULTANT  
 HASSELL LIMITED ACN 007 711 435  
 88 CUMBERLAND STREET  
 SYDNEY NSW 2000 AUSTRALIA  
 SYDNEY@HASSELL.COM.AU  
 T 61 2 9273 2300 F 61 2 9273 2345

**HASSELL**  
 PROJECT  
 ILLAWARRA ELECTIVE SURGERY  
 WOLLONGONG HOSPITAL  
 WOLLONGONG, NSW

DRAWING TITLE  
**EXISTING SITE PLAN**

STATUS  
**DEVELOPMENT APPROVAL**

SCALE @ A1	DRAWN	CO-ORD	REVIEWED	APPROVED
1:500	--	LvE	CC	
PROJECT NUMBER	DRAWING NUMBER	REV		
AX003042	IESS - DA 010	B		

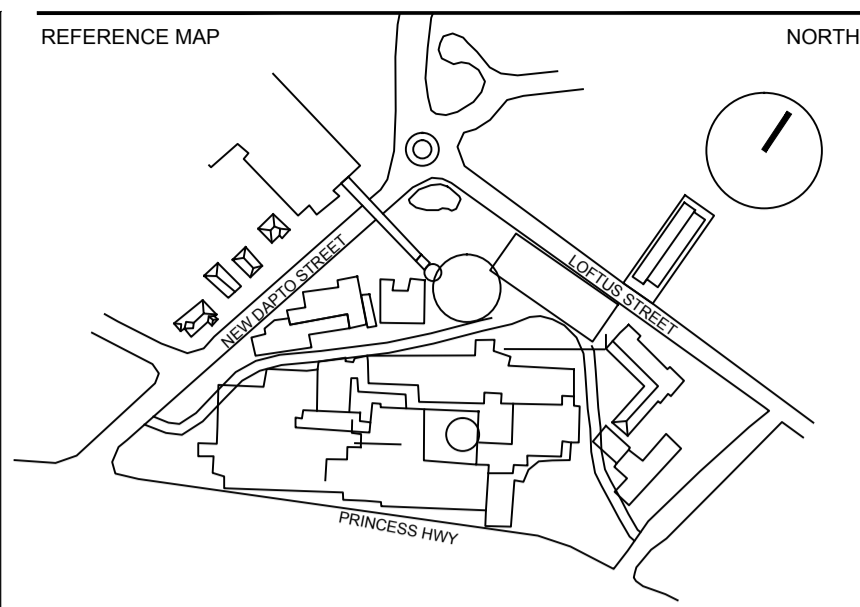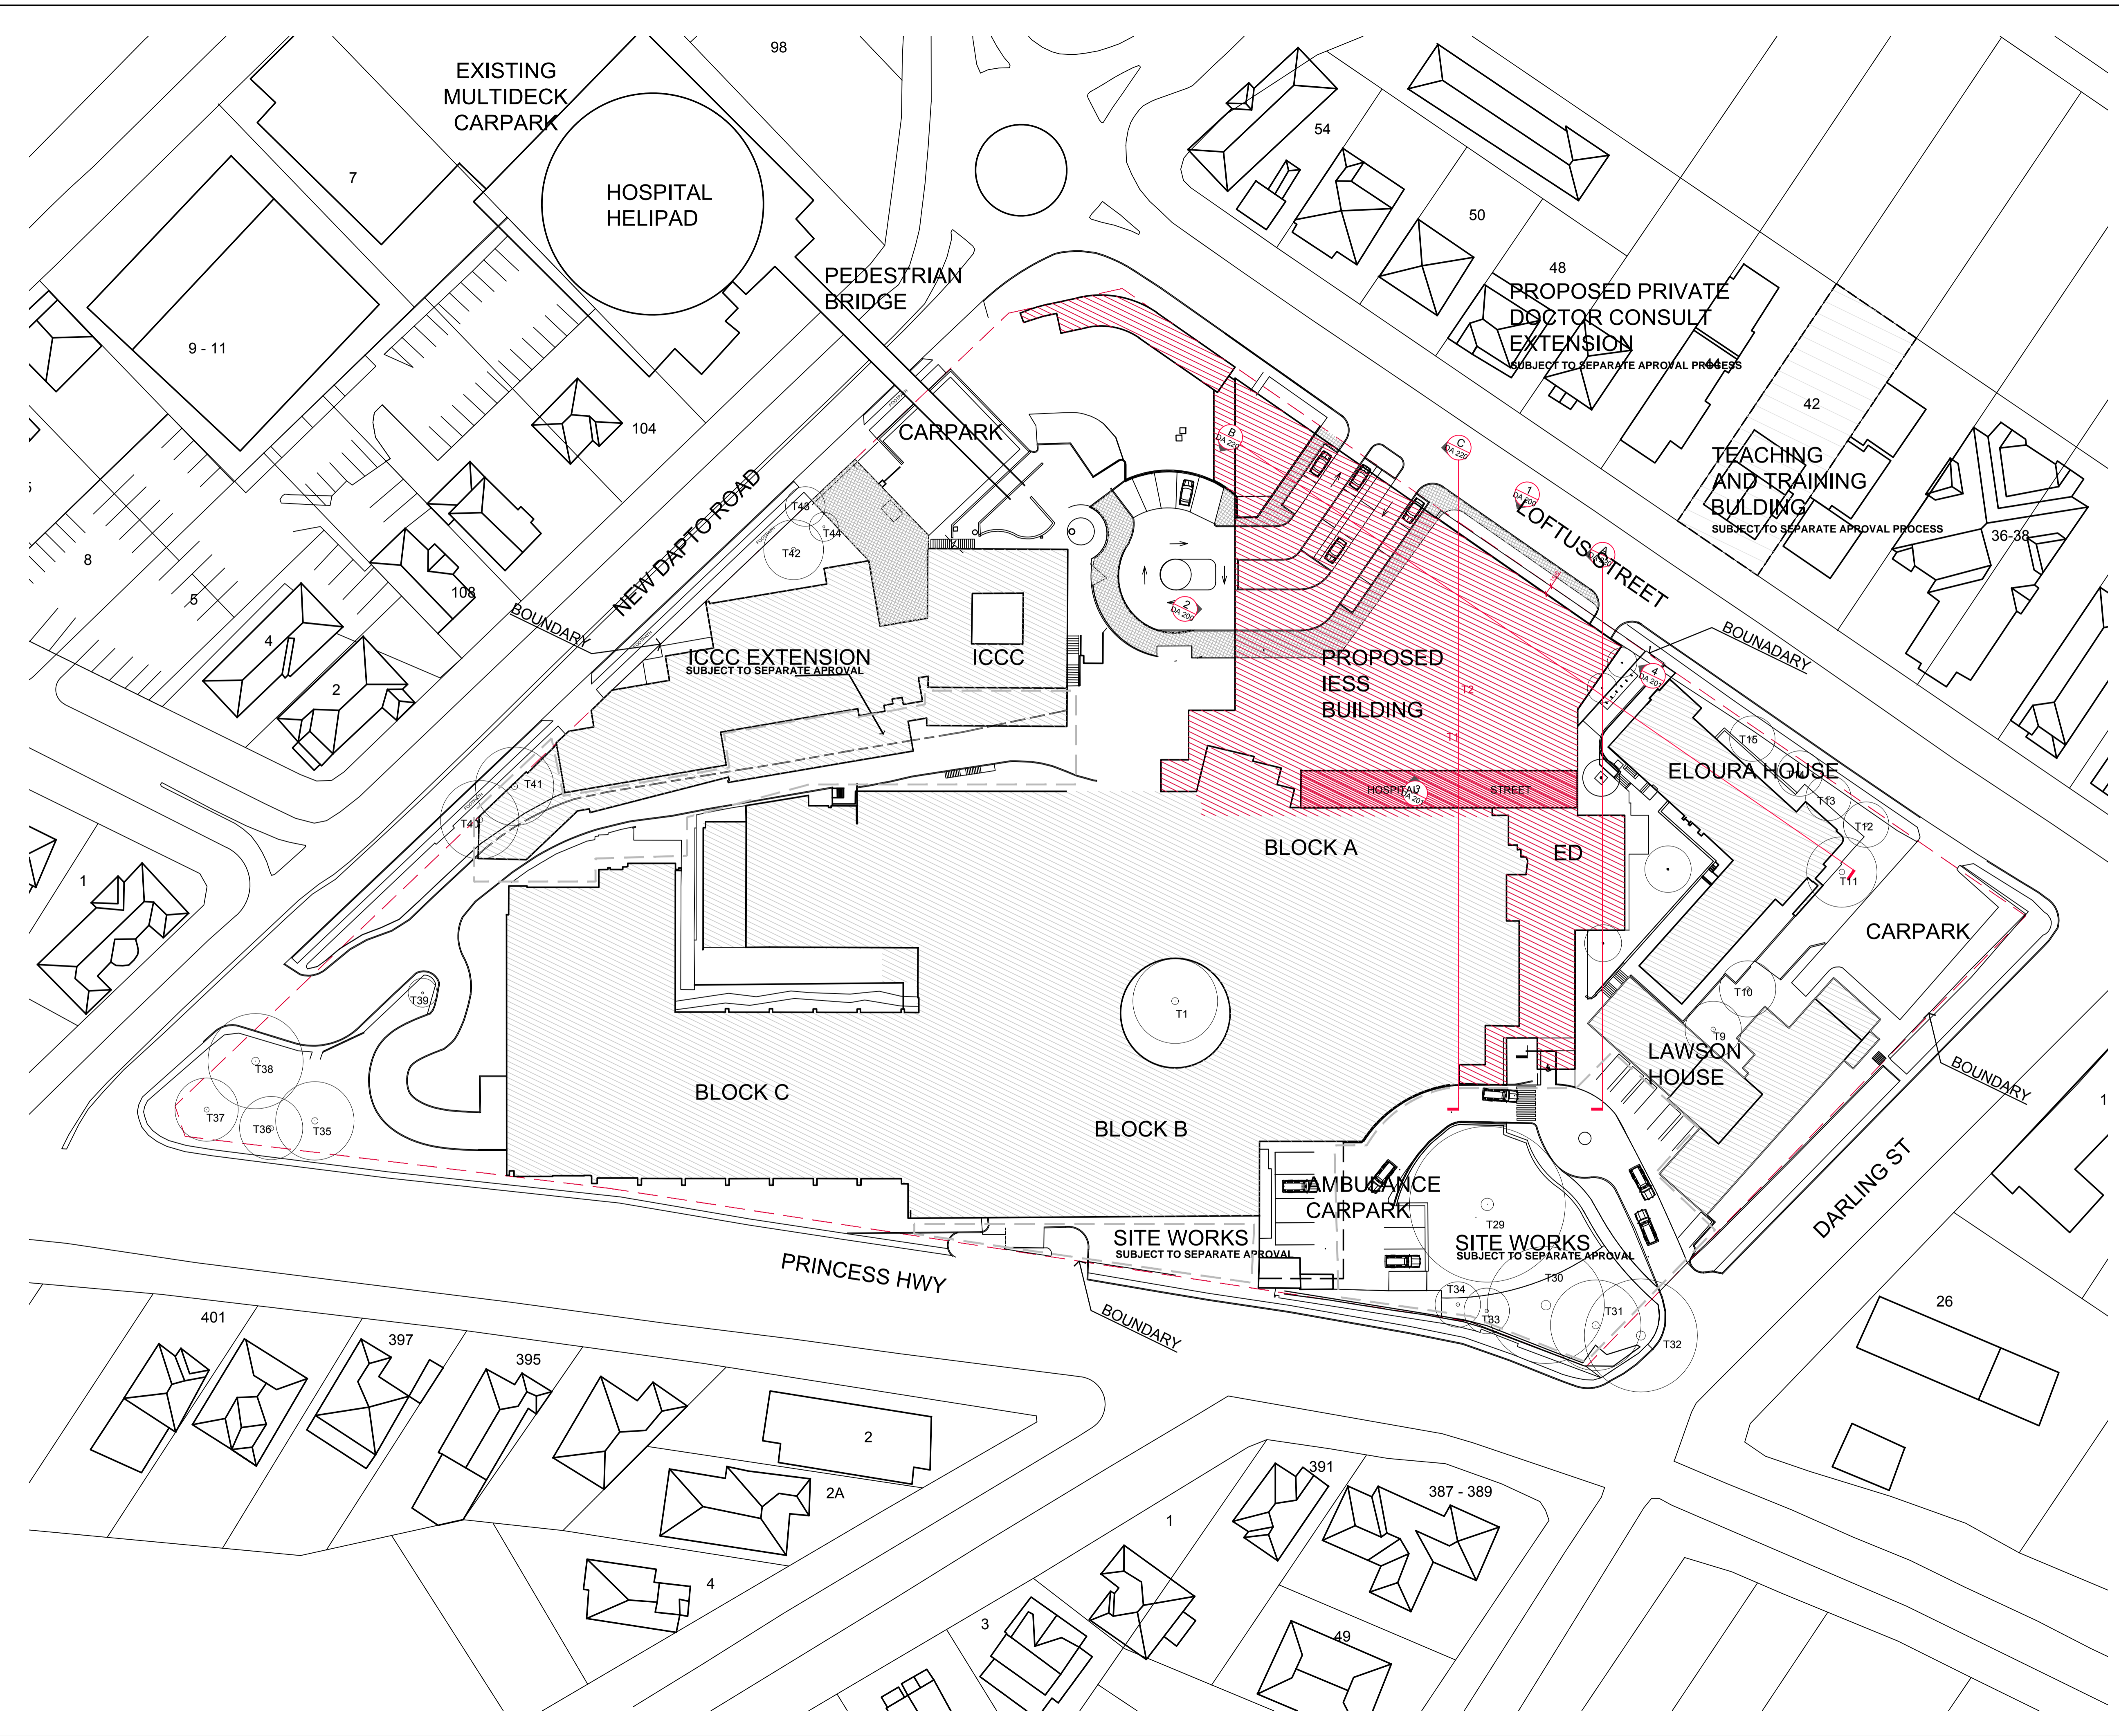

- NOTES
1. DO NOT SCALE DRAWINGS. WRITTEN DIMENSIONS GOVERN.
  2. ALL DIMENSIONS ARE IN MILLIMETRES UNLESS NOTED OTHERWISE.
  3. ALL DIMENSIONS SHALL BE VERIFIED ON SITE BEFORE PROCEEDING WITH THE WORK. HASSELL SHALL BE NOTIFIED IN WRITING OF ANY DISCREPANCIES.
  4. THIS DRAWING MUST BE READ IN CONJUNCTION WITH ALL RELEVANT CONTRACTS, SPECIFICATIONS AND DRAWINGS.

© COPYRIGHT OF THIS DRAWING IS VESTED IN HASSELL. LTD.  
2010 HASSELL. LTD.

THIS DRAWING IS AN UNCONTROLLED COPY, UNLESS NOTED OTHERWISE.

B	DA SUBMISSION	02.09.11
A	DA DRAFT	26.08.11
REV	DESCRIPTION	DATE



CONSULTANT  
 HASSELL LIMITED ACN 007 711 435  
 88 CUMBERLAND STREET  
 SYDNEY NSW 2000 AUSTRALIA  
 SYDNEY@HASSELL.COM.AU  
 T 61 2 9273 2300 F 61 2 9273 2345

**HASSELL**  
 PROJECT  
 ILLAWARRA ELECTIVE SURGERY  
 WOLLONGONG HOSPITAL  
 WOLLONGONG, NSW

DRAWING TITLE  
**PROPOSED SITE PLAN**

STATUS  
**DEVELOPMENT APPROVAL**

SCALE @ A1	DRAWN	CO-ORD	REVIEWED	APPROVED
1:500	--	LvE	CC	
PROJECT NUMBER	DRAWING NUMBER	REV		
AX003042	IESS - DA 011	B		

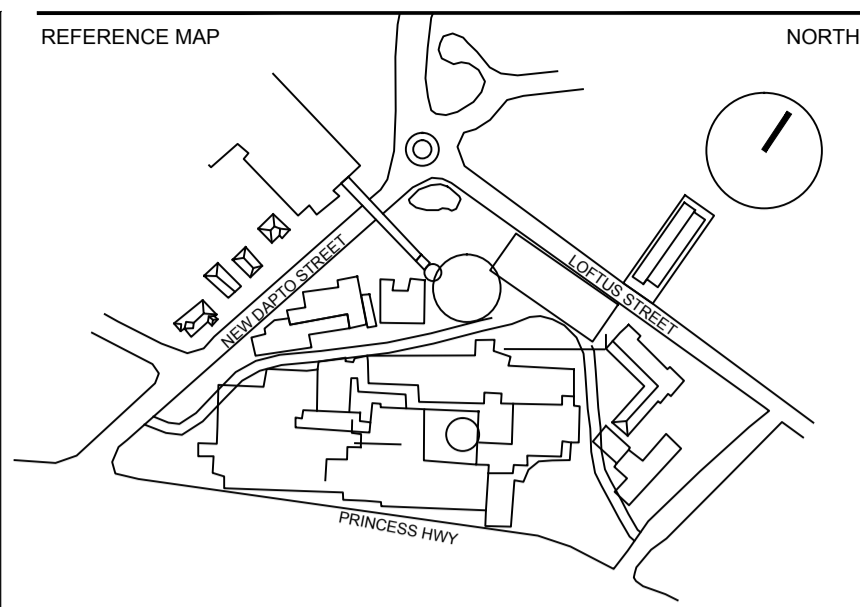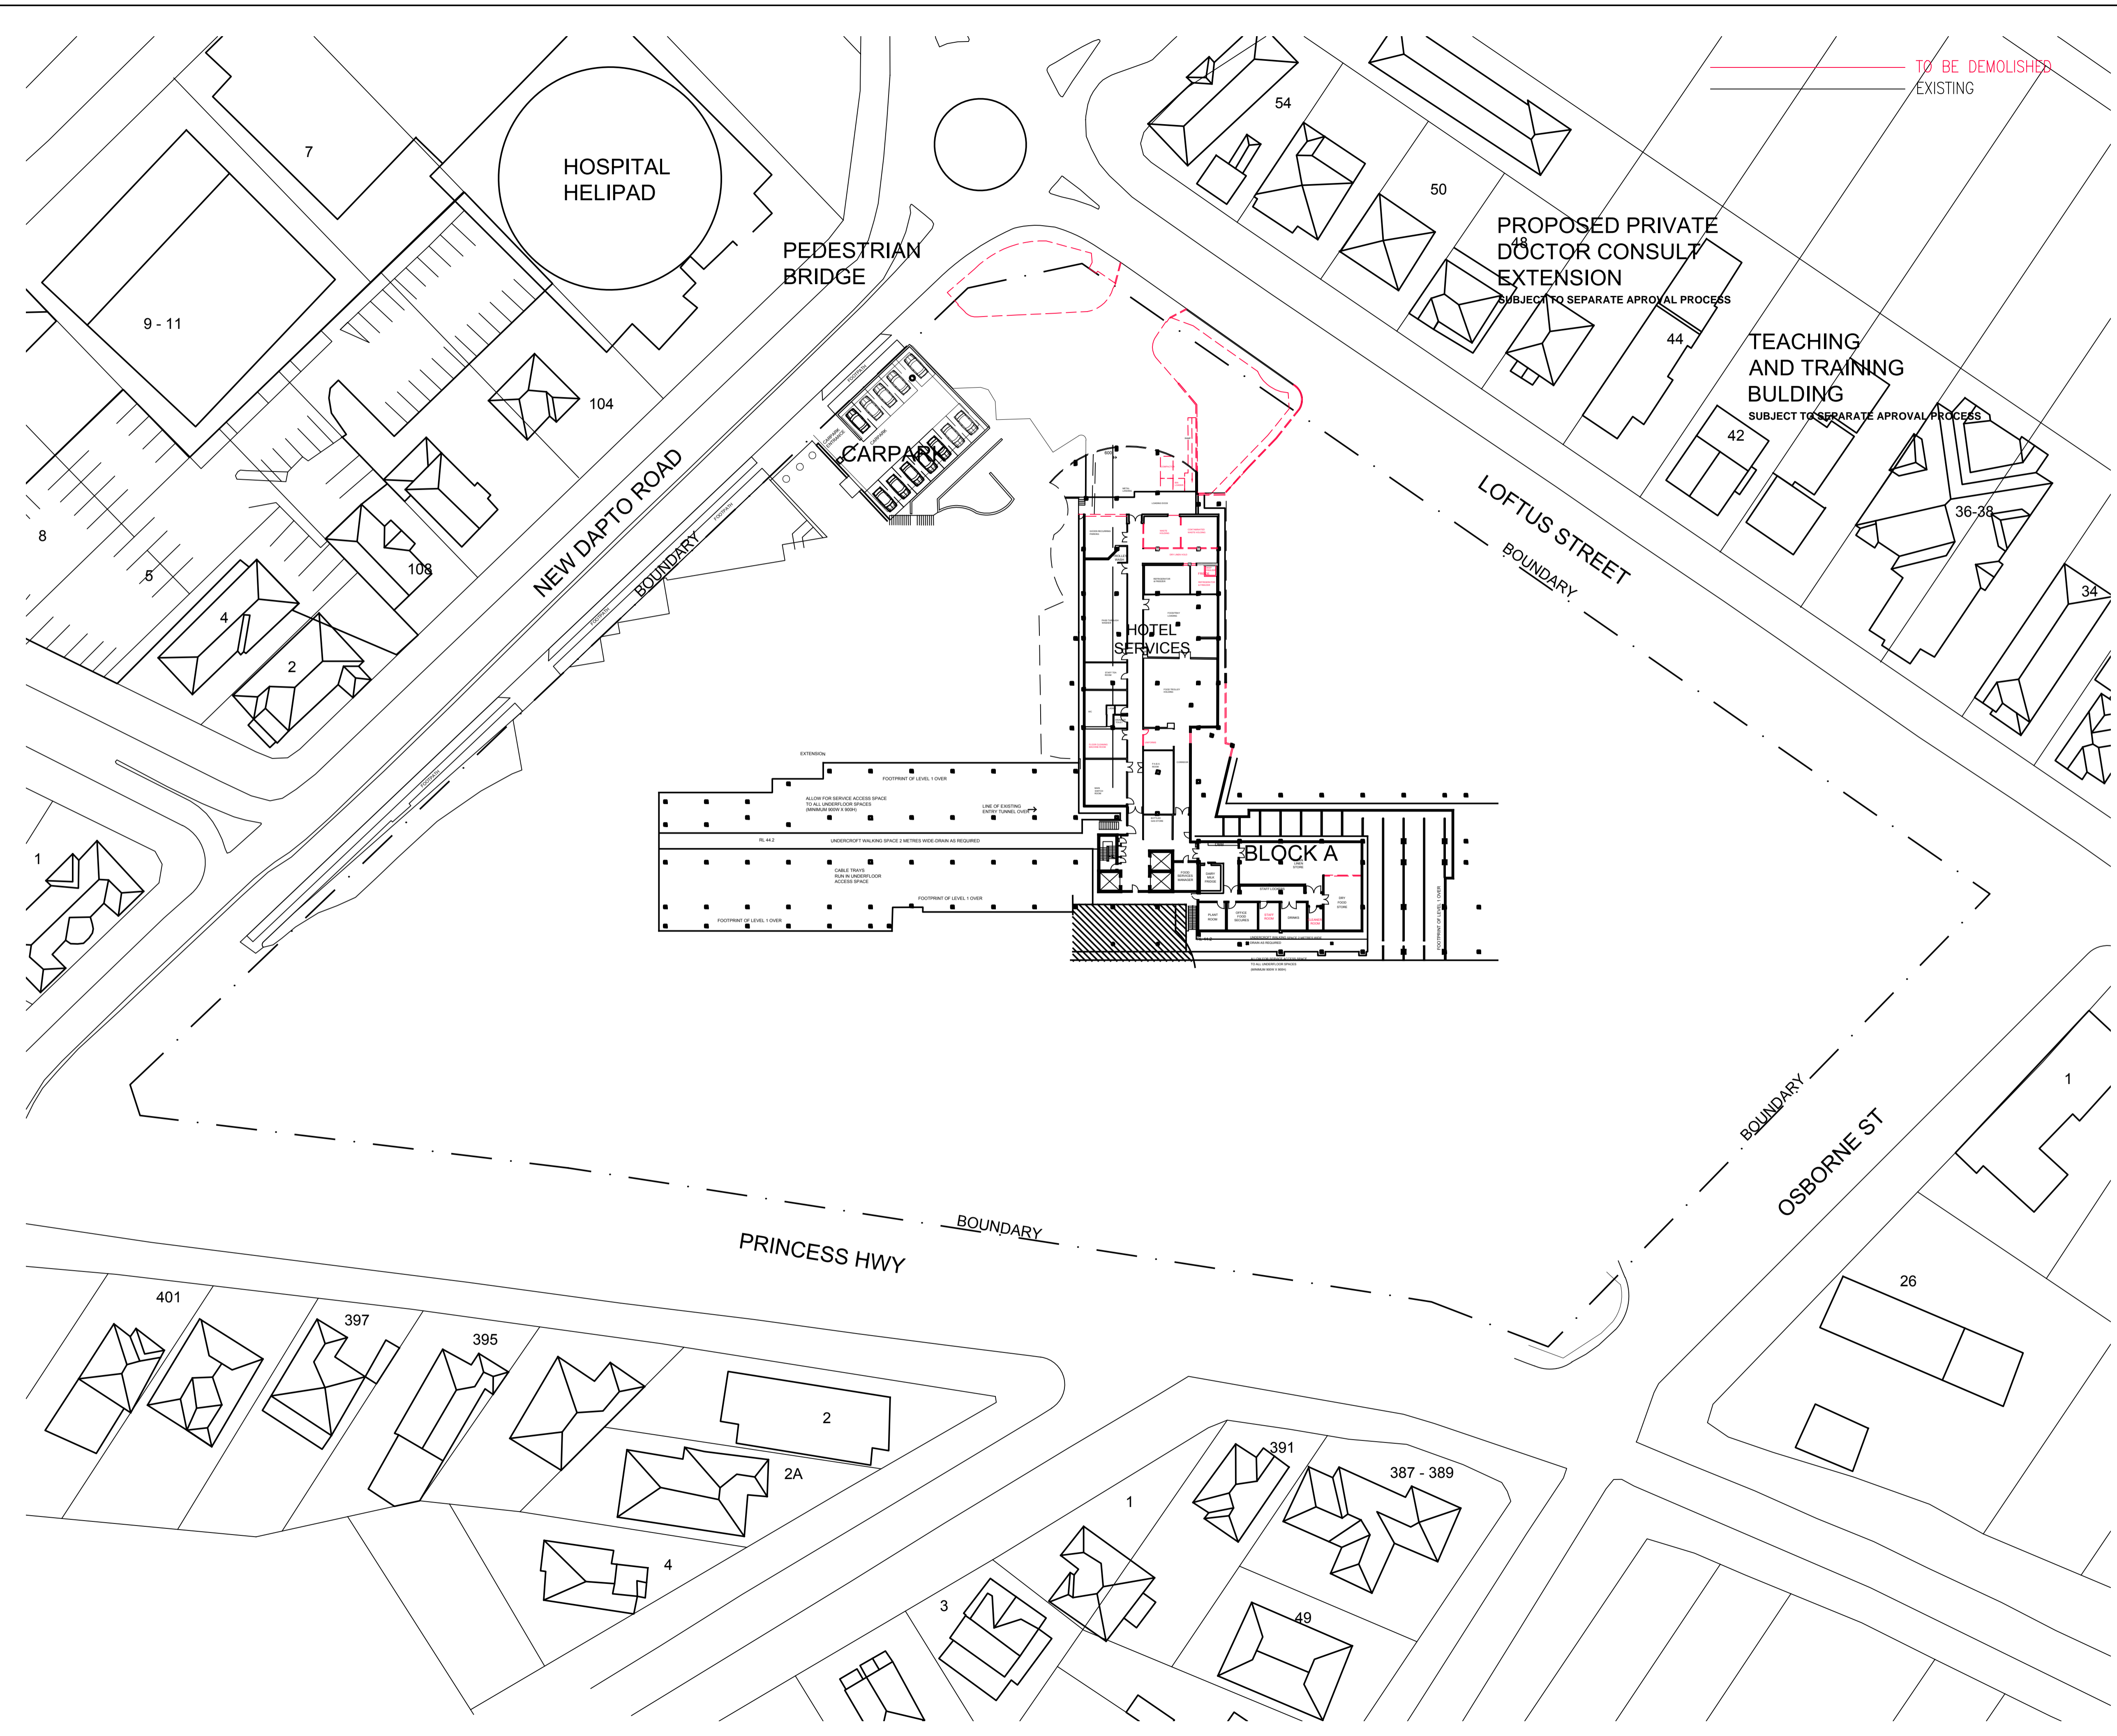

- NOTES
1. DO NOT SCALE DRAWINGS. WRITTEN DIMENSIONS GOVERN.
  2. ALL DIMENSIONS ARE IN MILLIMETRES UNLESS NOTED OTHERWISE.
  3. ALL DIMENSIONS SHALL BE VERIFIED ON SITE BEFORE PROCEEDING WITH THE WORK. HASSELL SHALL BE NOTIFIED IN WRITING OF ANY DISCREPANCIES.
  4. THIS DRAWING MUST BE READ IN CONJUNCTION WITH ALL RELEVANT CONTRACTS, SPECIFICATIONS AND DRAWINGS.

© COPYRIGHT OF THIS DRAWING IS VESTED IN HASSELL. LTD.  
2010 HASSELL. LTD.

THIS DRAWING IS AN UNCONTROLLED COPY, UNLESS NOTED OTHERWISE.

B	DA SUBMISSION	02.09.11
A	DA DRAFT	26.08.11
REV	DESCRIPTION	DATE

CONSULTANT  
HASSELL LIMITED ACN 007 711 435  
88 CUMBERLAND STREET  
SYDNEY NSW 2000 AUSTRALIA  
SYDNEY@HASSELL.COM.AU  
T 61 2 9273 2300 F 61 2 9273 2345



**HASSELL**

PROJECT  
ILLAWARRA ELECTIVE SURGERY  
WOLLONGONG HOSPITAL  
WOLLONGONG, NSW

DRAWING TITLE  
DEMOLITION PLAN - LEVEL 0

STATUS  
DEVELOPMENT APPROVAL

SCALE @ A1	DRAWN	CO-ORD	REVIEWED	APPROVED
1:500	--		WS	
PROJECT NUMBER	DRAWING NUMBER	REV		
AX003042	IESS - DA 040	B		

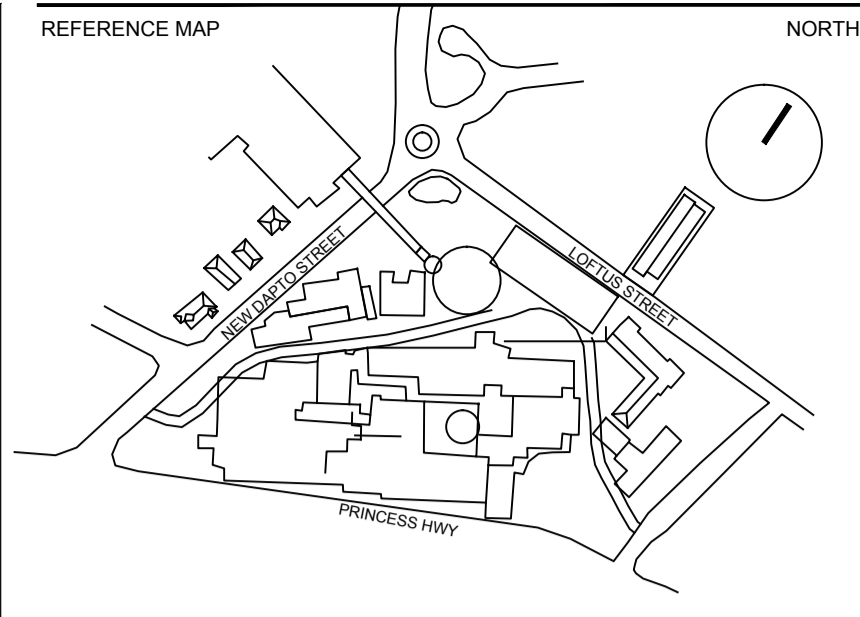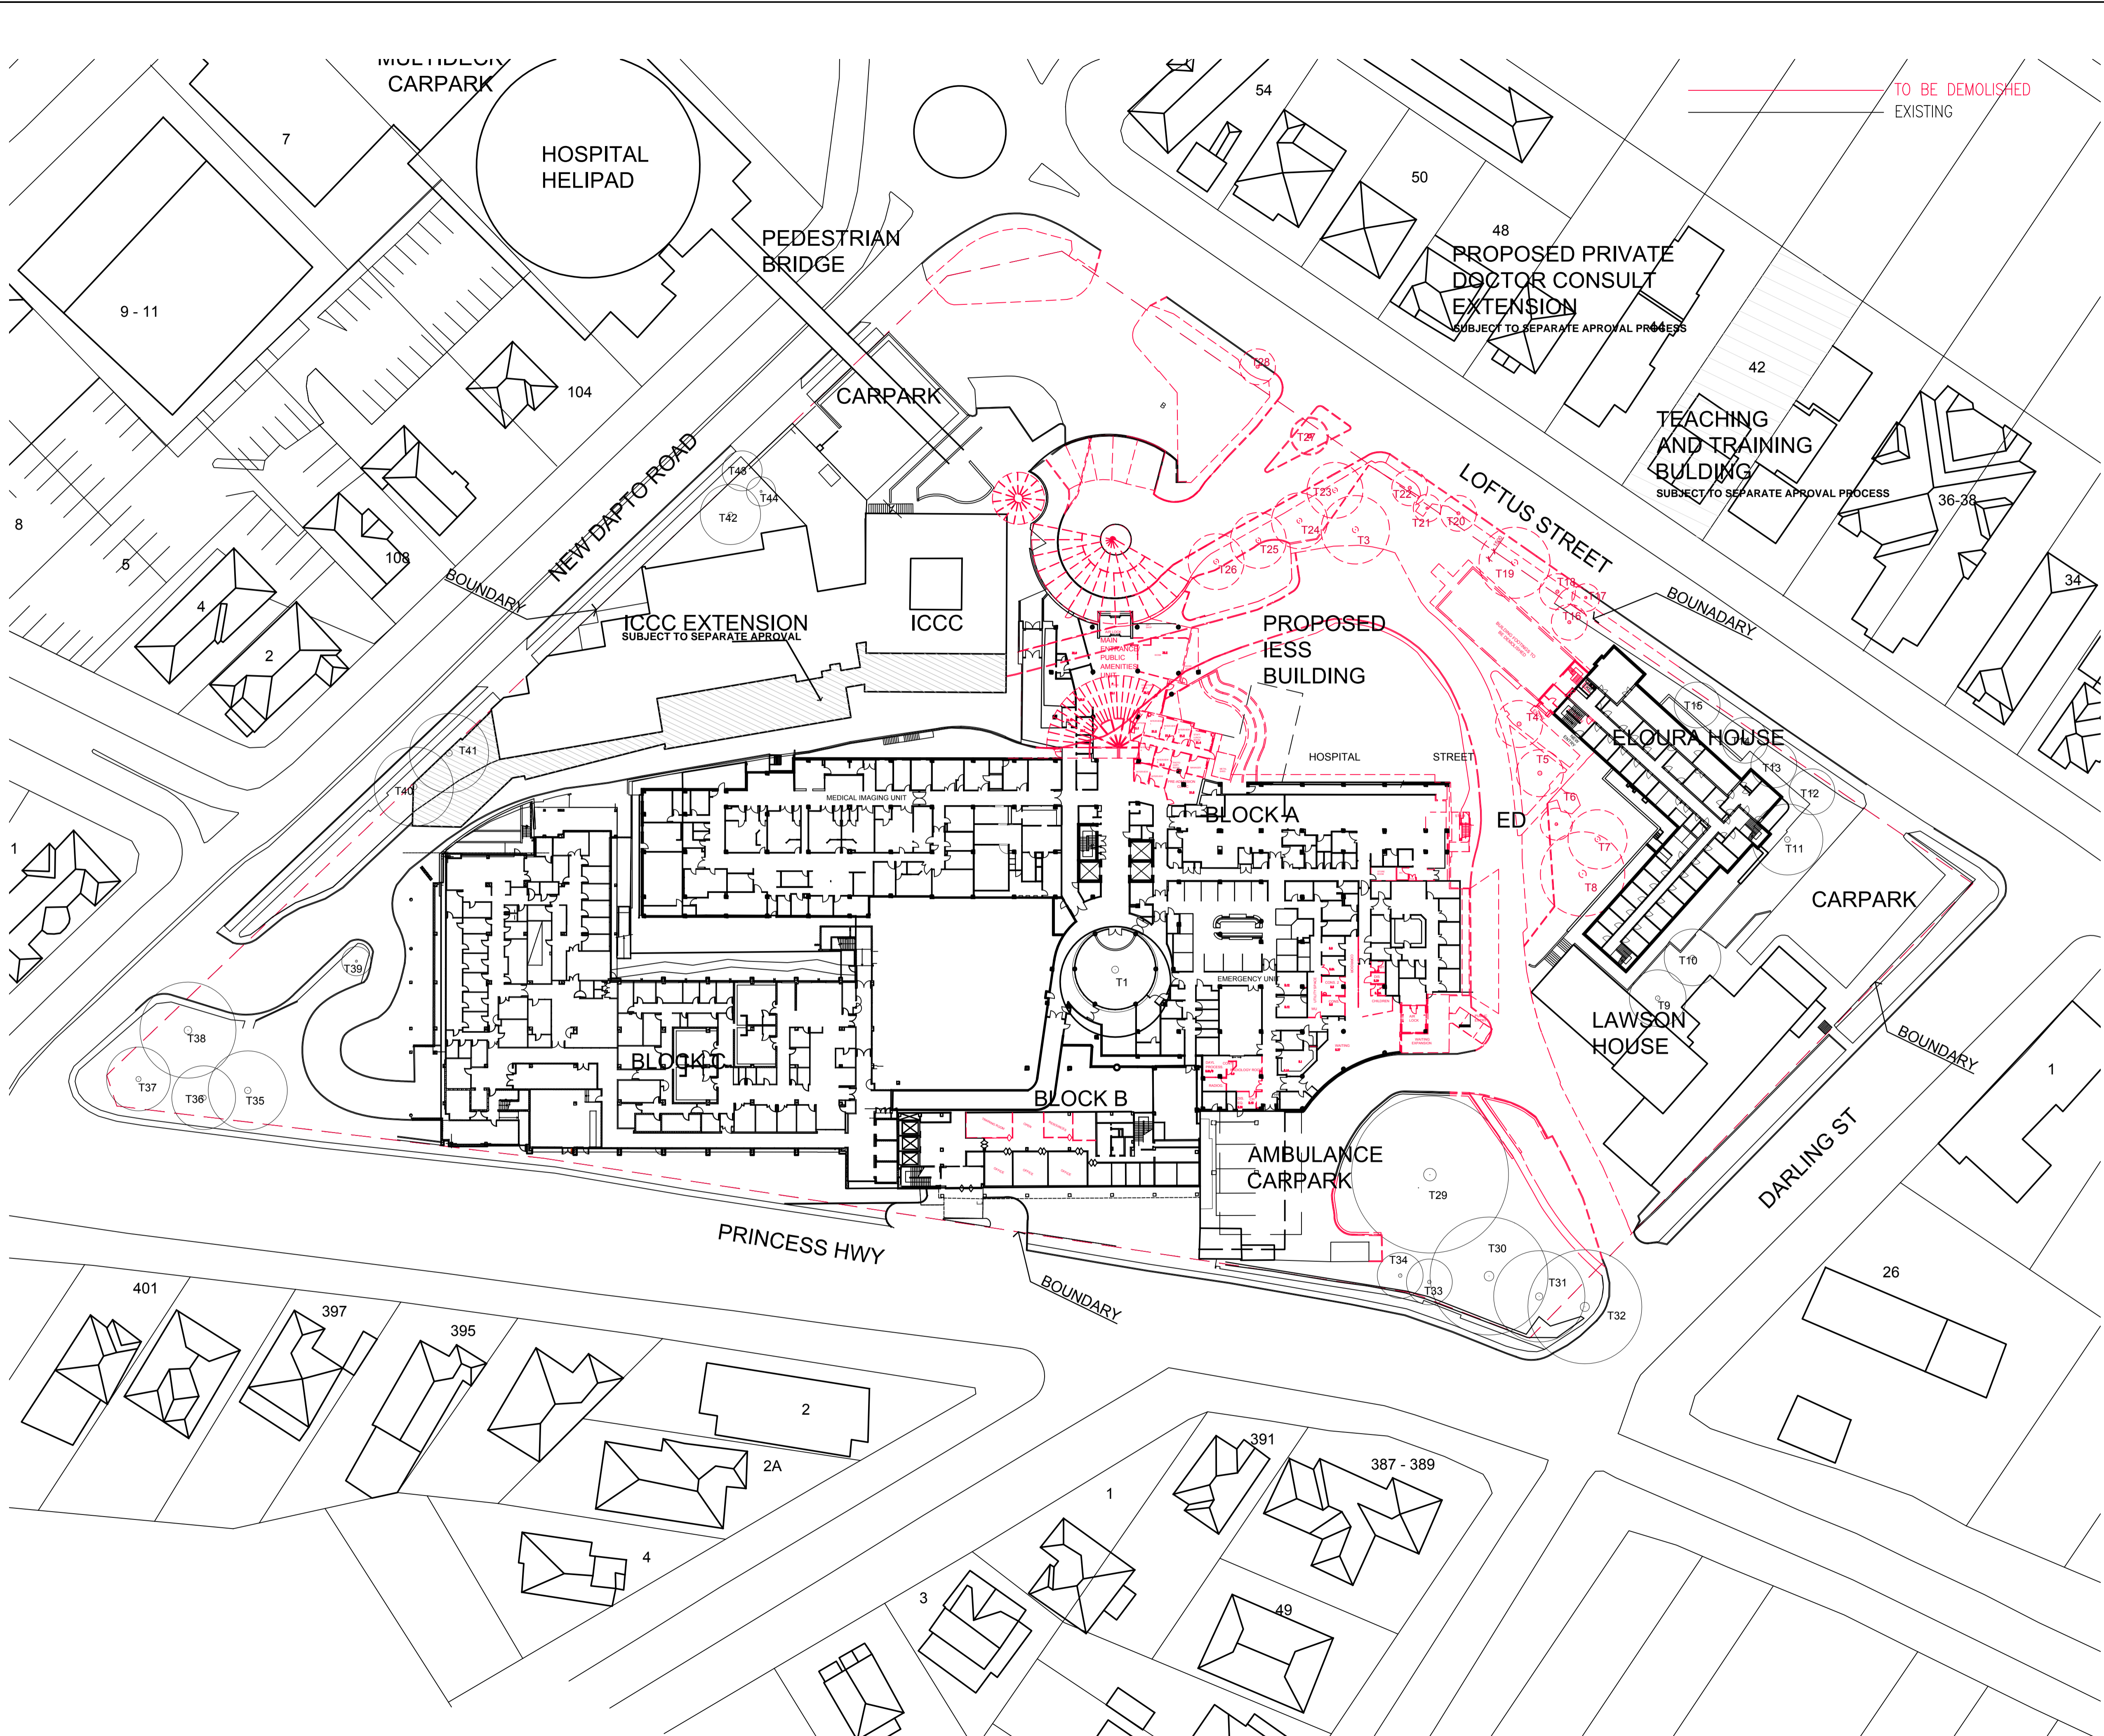

- NOTES
1. DO NOT SCALE DRAWINGS. WRITTEN DIMENSIONS GOVERN.
  2. ALL DIMENSIONS ARE IN MILLIMETRES UNLESS NOTED OTHERWISE.
  3. ALL DIMENSIONS SHALL BE VERIFIED ON SITE BEFORE PROCEEDING WITH THE WORK. HASSELL SHALL BE NOTIFIED IN WRITING OF ANY DISCREPANCIES.
  4. THIS DRAWING MUST BE READ IN CONJUNCTION WITH ALL RELEVANT CONTRACTS, SPECIFICATIONS AND DRAWINGS.

© COPYRIGHT OF THIS DRAWING IS VESTED IN HASSELL. LTD.  
2010 HASSELL. LTD.

THIS DRAWING IS AN UNCONTROLLED COPY, UNLESS NOTED OTHERWISE.

B	DA SUBMISSION	02.09.11
A	DA DRAFT	26.08.11
REV	DESCRIPTION	DATE

CONSULTANT  
 HASSELL LIMITED ACN 007 711 435  
 88 CUMBERLAND STREET  
 SYDNEY NSW 2000 AUSTRALIA  
 SYDNEY@HASSELL.COM.AU  
 T 61 2 9273 2300 F 61 2 9273 2345



**HASSELL**

PROJECT  
 ILLAWARRA ELECTIVE SURGERY  
 WOLLONGONG HOSPITAL  
 WOLLONGONG, NSW

DRAWING TITLE  
**DEMOLITION PLAN - LEVEL 1**

STATUS  
**DEVELOPMENT APPROVAL**

SCALE @ A1	DRAWN	CO-ORD	REVIEWED	APPROVED
1:500	--	LvE	CC	
PROJECT NUMBER	DRAWING NUMBER	REV		
AX003042	IESS - DA 041	B		

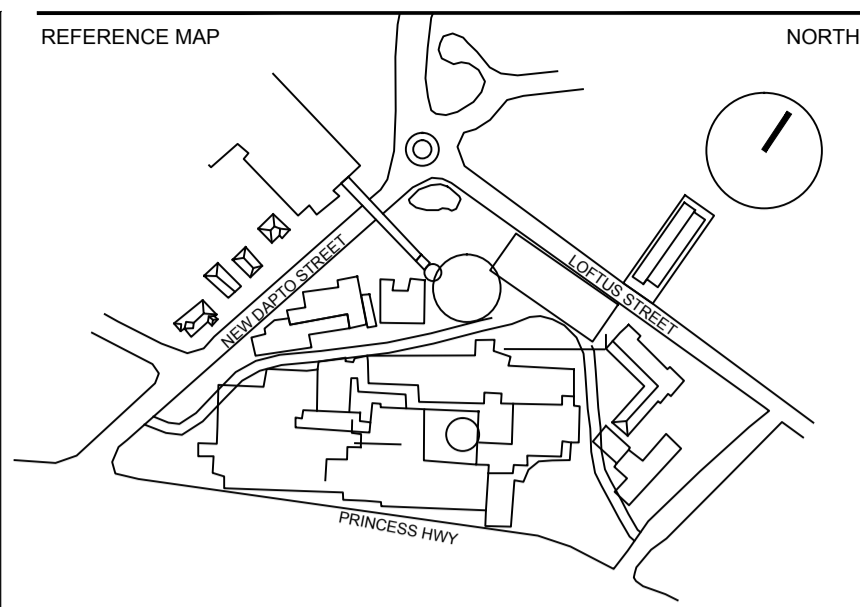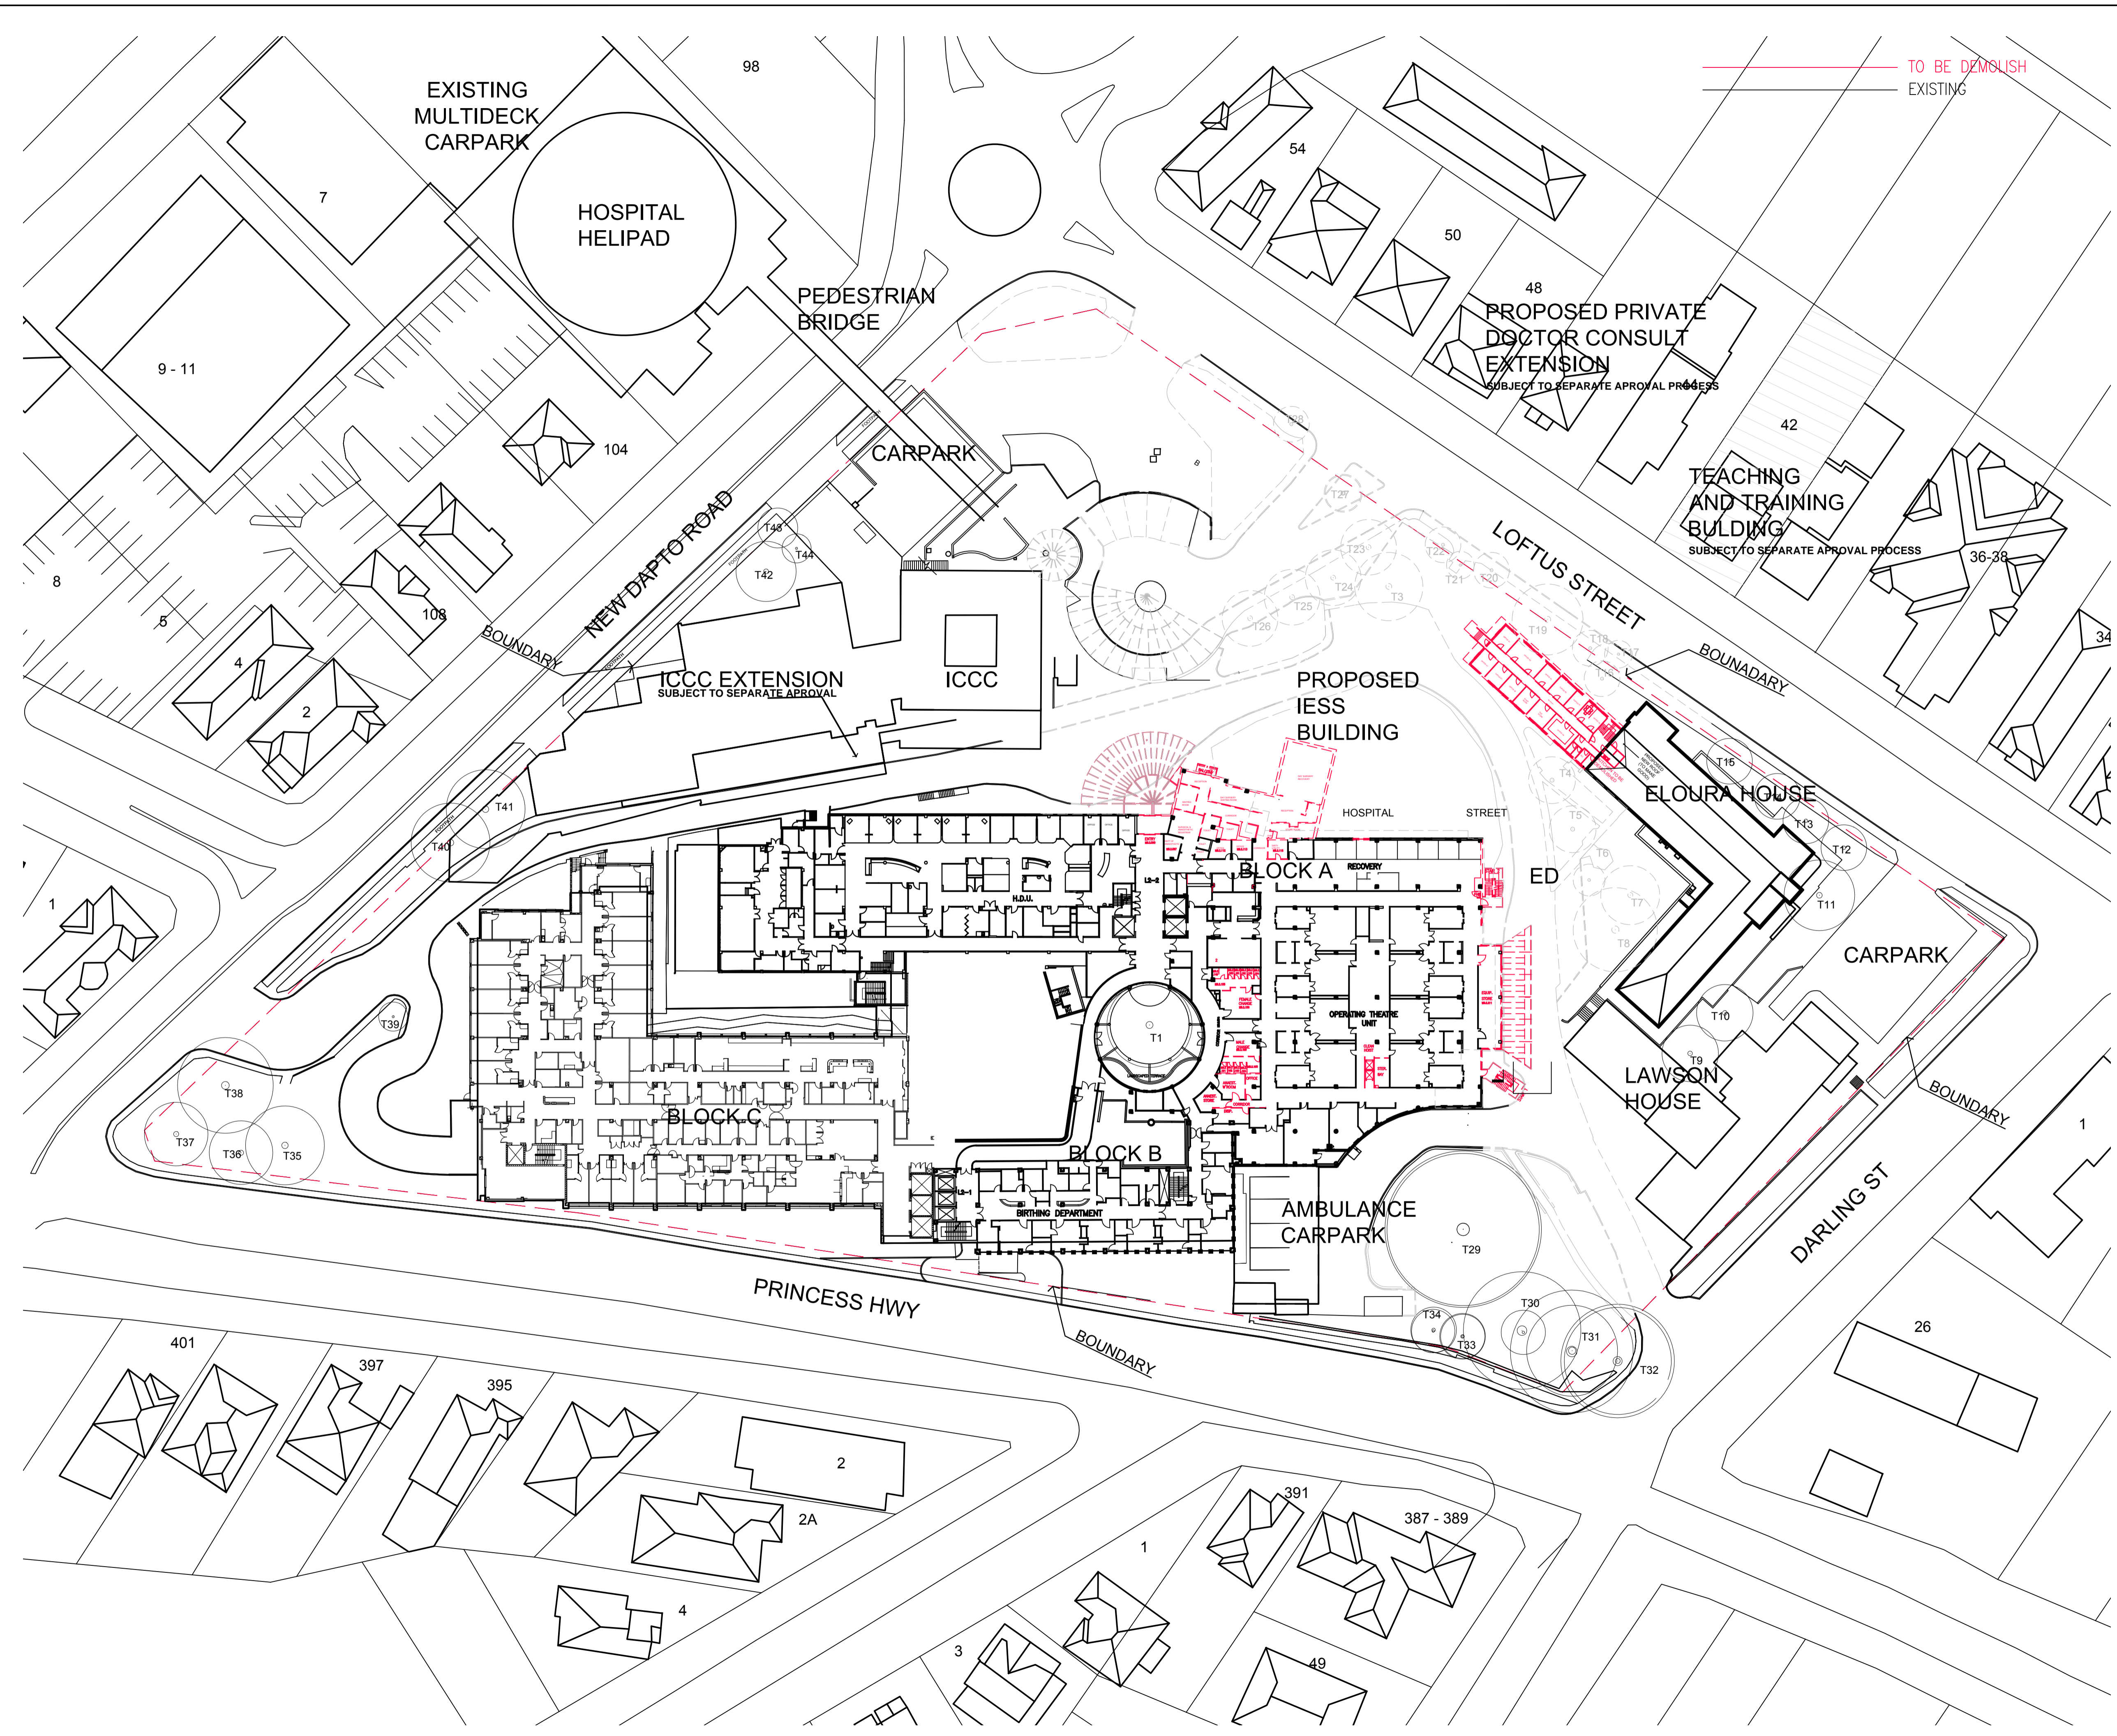

- NOTES
- DO NOT SCALE DRAWINGS. WRITTEN DIMENSIONS GOVERN.
  - ALL DIMENSIONS ARE IN MILLIMETRES UNLESS NOTED OTHERWISE.
  - ALL DIMENSIONS SHALL BE VERIFIED ON SITE BEFORE PROCEEDING WITH THE WORK. HASSELL SHALL BE NOTIFIED IN WRITING OF ANY DISCREPANCIES.
  - THIS DRAWING MUST BE READ IN CONJUNCTION WITH ALL RELEVANT CONTRACTS, SPECIFICATIONS AND DRAWINGS.

© COPYRIGHT OF THIS DRAWING IS VESTED IN HASSELL. LTD.  
2010 HASSELL. LTD.

THIS DRAWING IS AN UNCONTROLLED COPY, UNLESS NOTED OTHERWISE.

B	DA SUBMISSION	02.09.11
A	DA DRAFT	26.08.11
REV	DESCRIPTION	DATE

CONSULTANT  
HASSELL LIMITED ACN 007 711 435  
88 CUMBERLAND STREET  
SYDNEY NSW 2000 AUSTRALIA  
SYDNEY@HASSELL.COM.AU  
T 61 2 9273 2300 F 61 2 9273 2345

**HASSELL**



PROJECT  
ILLAWARRA ELECTIVE SURGERY  
WOLLONGONG HOSPITAL  
WOLLONGONG, NSW

DRAWING TITLE  
DEMOLITION PLAN LEVEL 2

STATUS  
DEVELOPMENT APPROVAL

SCALE @ A1	DRAWN	CO-ORD	REVIEWED	APPROVED
1:500	--	LvE	CC	
PROJECT NUMBER	DRAWING NUMBER	REV		
AX003042	IESS - DA 042	B		



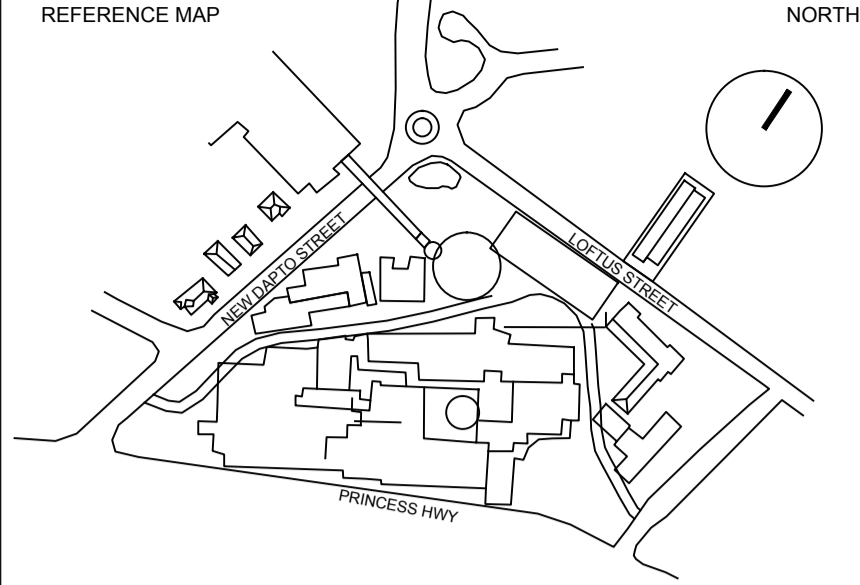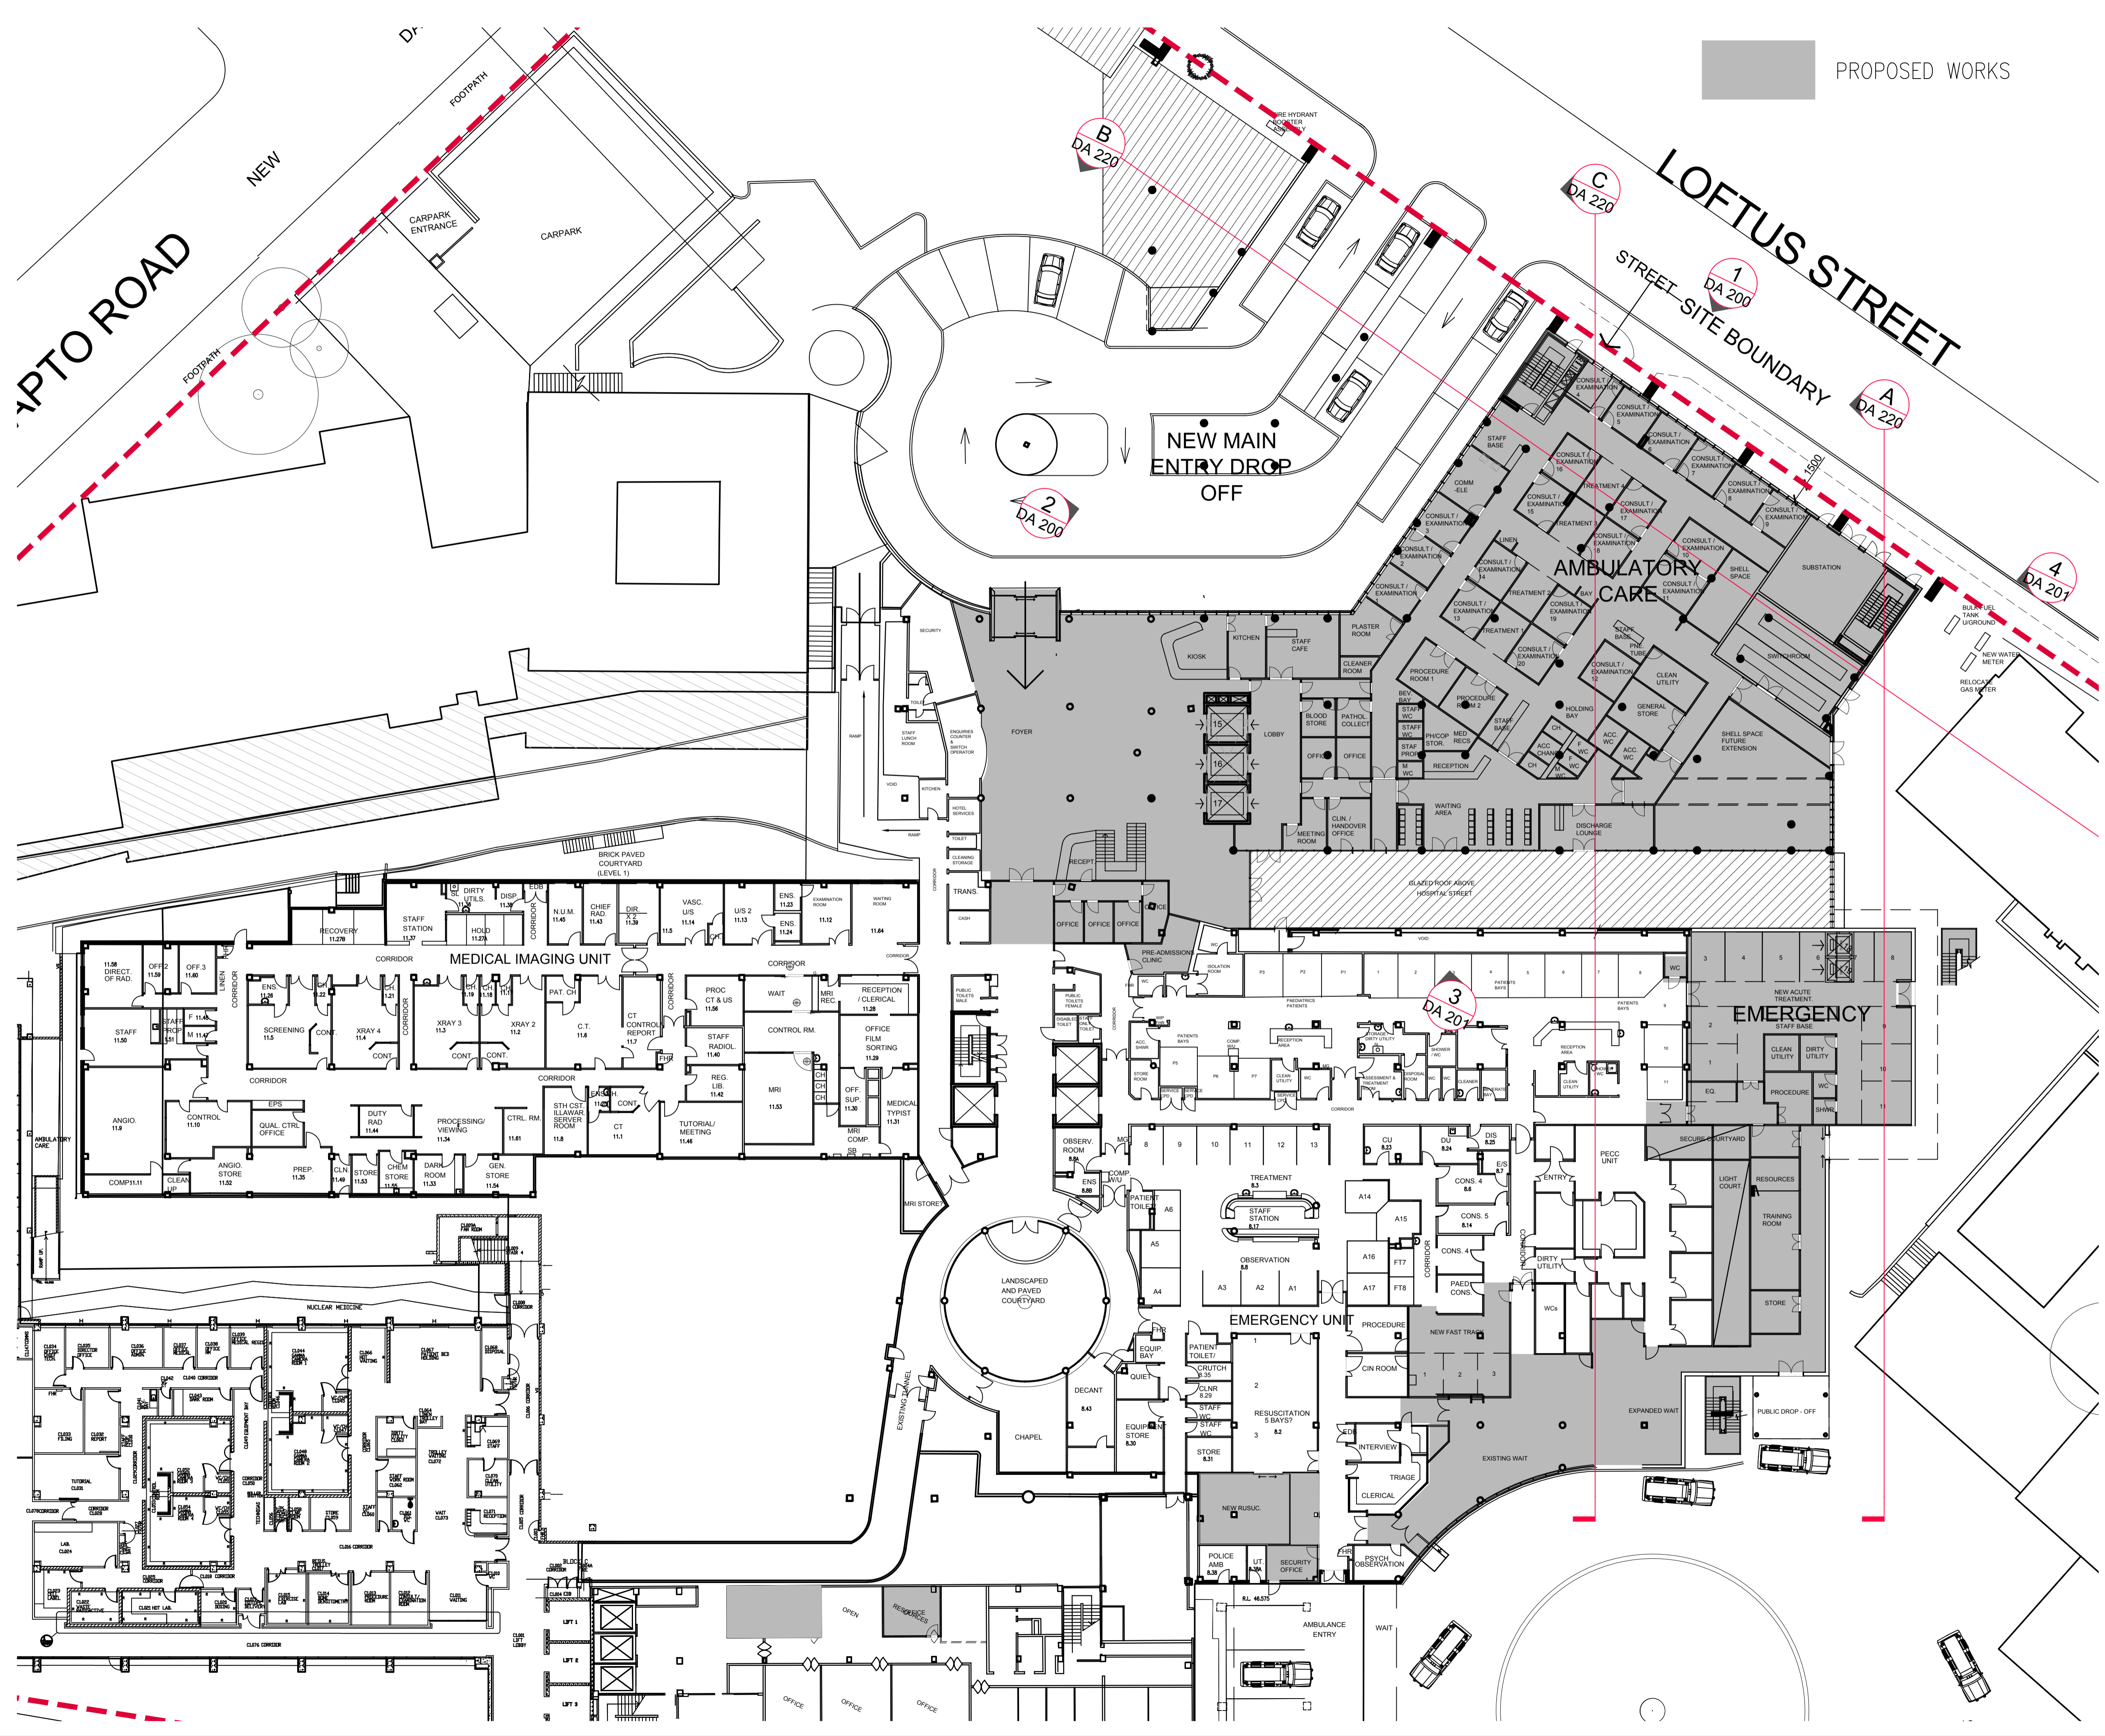

- NOTES
- DO NOT SCALE DRAWINGS. WRITTEN DIMENSIONS GOVERN.
  - ALL DIMENSIONS ARE IN MILLIMETRES UNLESS NOTED OTHERWISE.
  - ALL DIMENSIONS SHALL BE VERIFIED ON SITE BEFORE PROCEEDING WITH THE WORK. HASSELL SHALL BE NOTIFIED IN WRITING OF ANY DISCREPANCIES.
  - THIS DRAWING MUST BE READ IN CONJUNCTION WITH ALL RELEVANT CONTRACTS, SPECIFICATIONS AND DRAWINGS.

© COPYRIGHT OF THIS DRAWING IS VESTED IN HASSELL. LTD.  
2010 HASSELL. LTD.

THIS DRAWING IS AN UNCONTROLLED COPY. UNLESS NOTED OTHERWISE.



B	DA SUBMISSION	02.09.11
A	DA DRAFT	26.08.11
REV	DESCRIPTION	DATE

CONSULTANT  
HASSELL LIMITED ACN 007 711 435  
88 CUMBERLAND STREET  
SYDNEY NSW 2000 AUSTRALIA  
SYDNEY@HASSELL.COM.AU  
T 61 2 9273 2300 F 61 2 9273 2345

**HASSELL**  
PROJECT  
ILLAWARRA ELECTIVE SURGERY  
WOLLONGONG HOSPITAL  
WOLLONGONG, NSW

DRAWING TITLE  
**LEVEL 1 GENERAL ARRANGEMENT PLAN**

STATUS				
DEVELOPMENT APPROVAL				
SCALE @ A1	DRAWN	CO-ORD	REVIEWED	APPROVED
1:250	--	LvE	CC	
PROJECT NUMBER	DRAWING NUMBER	REV		
AX003042	IESS - DA 101	B		

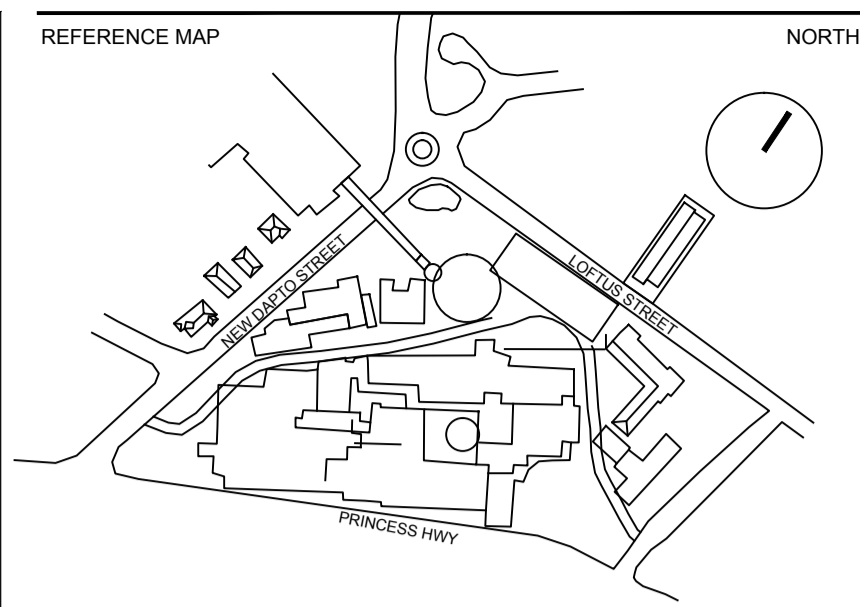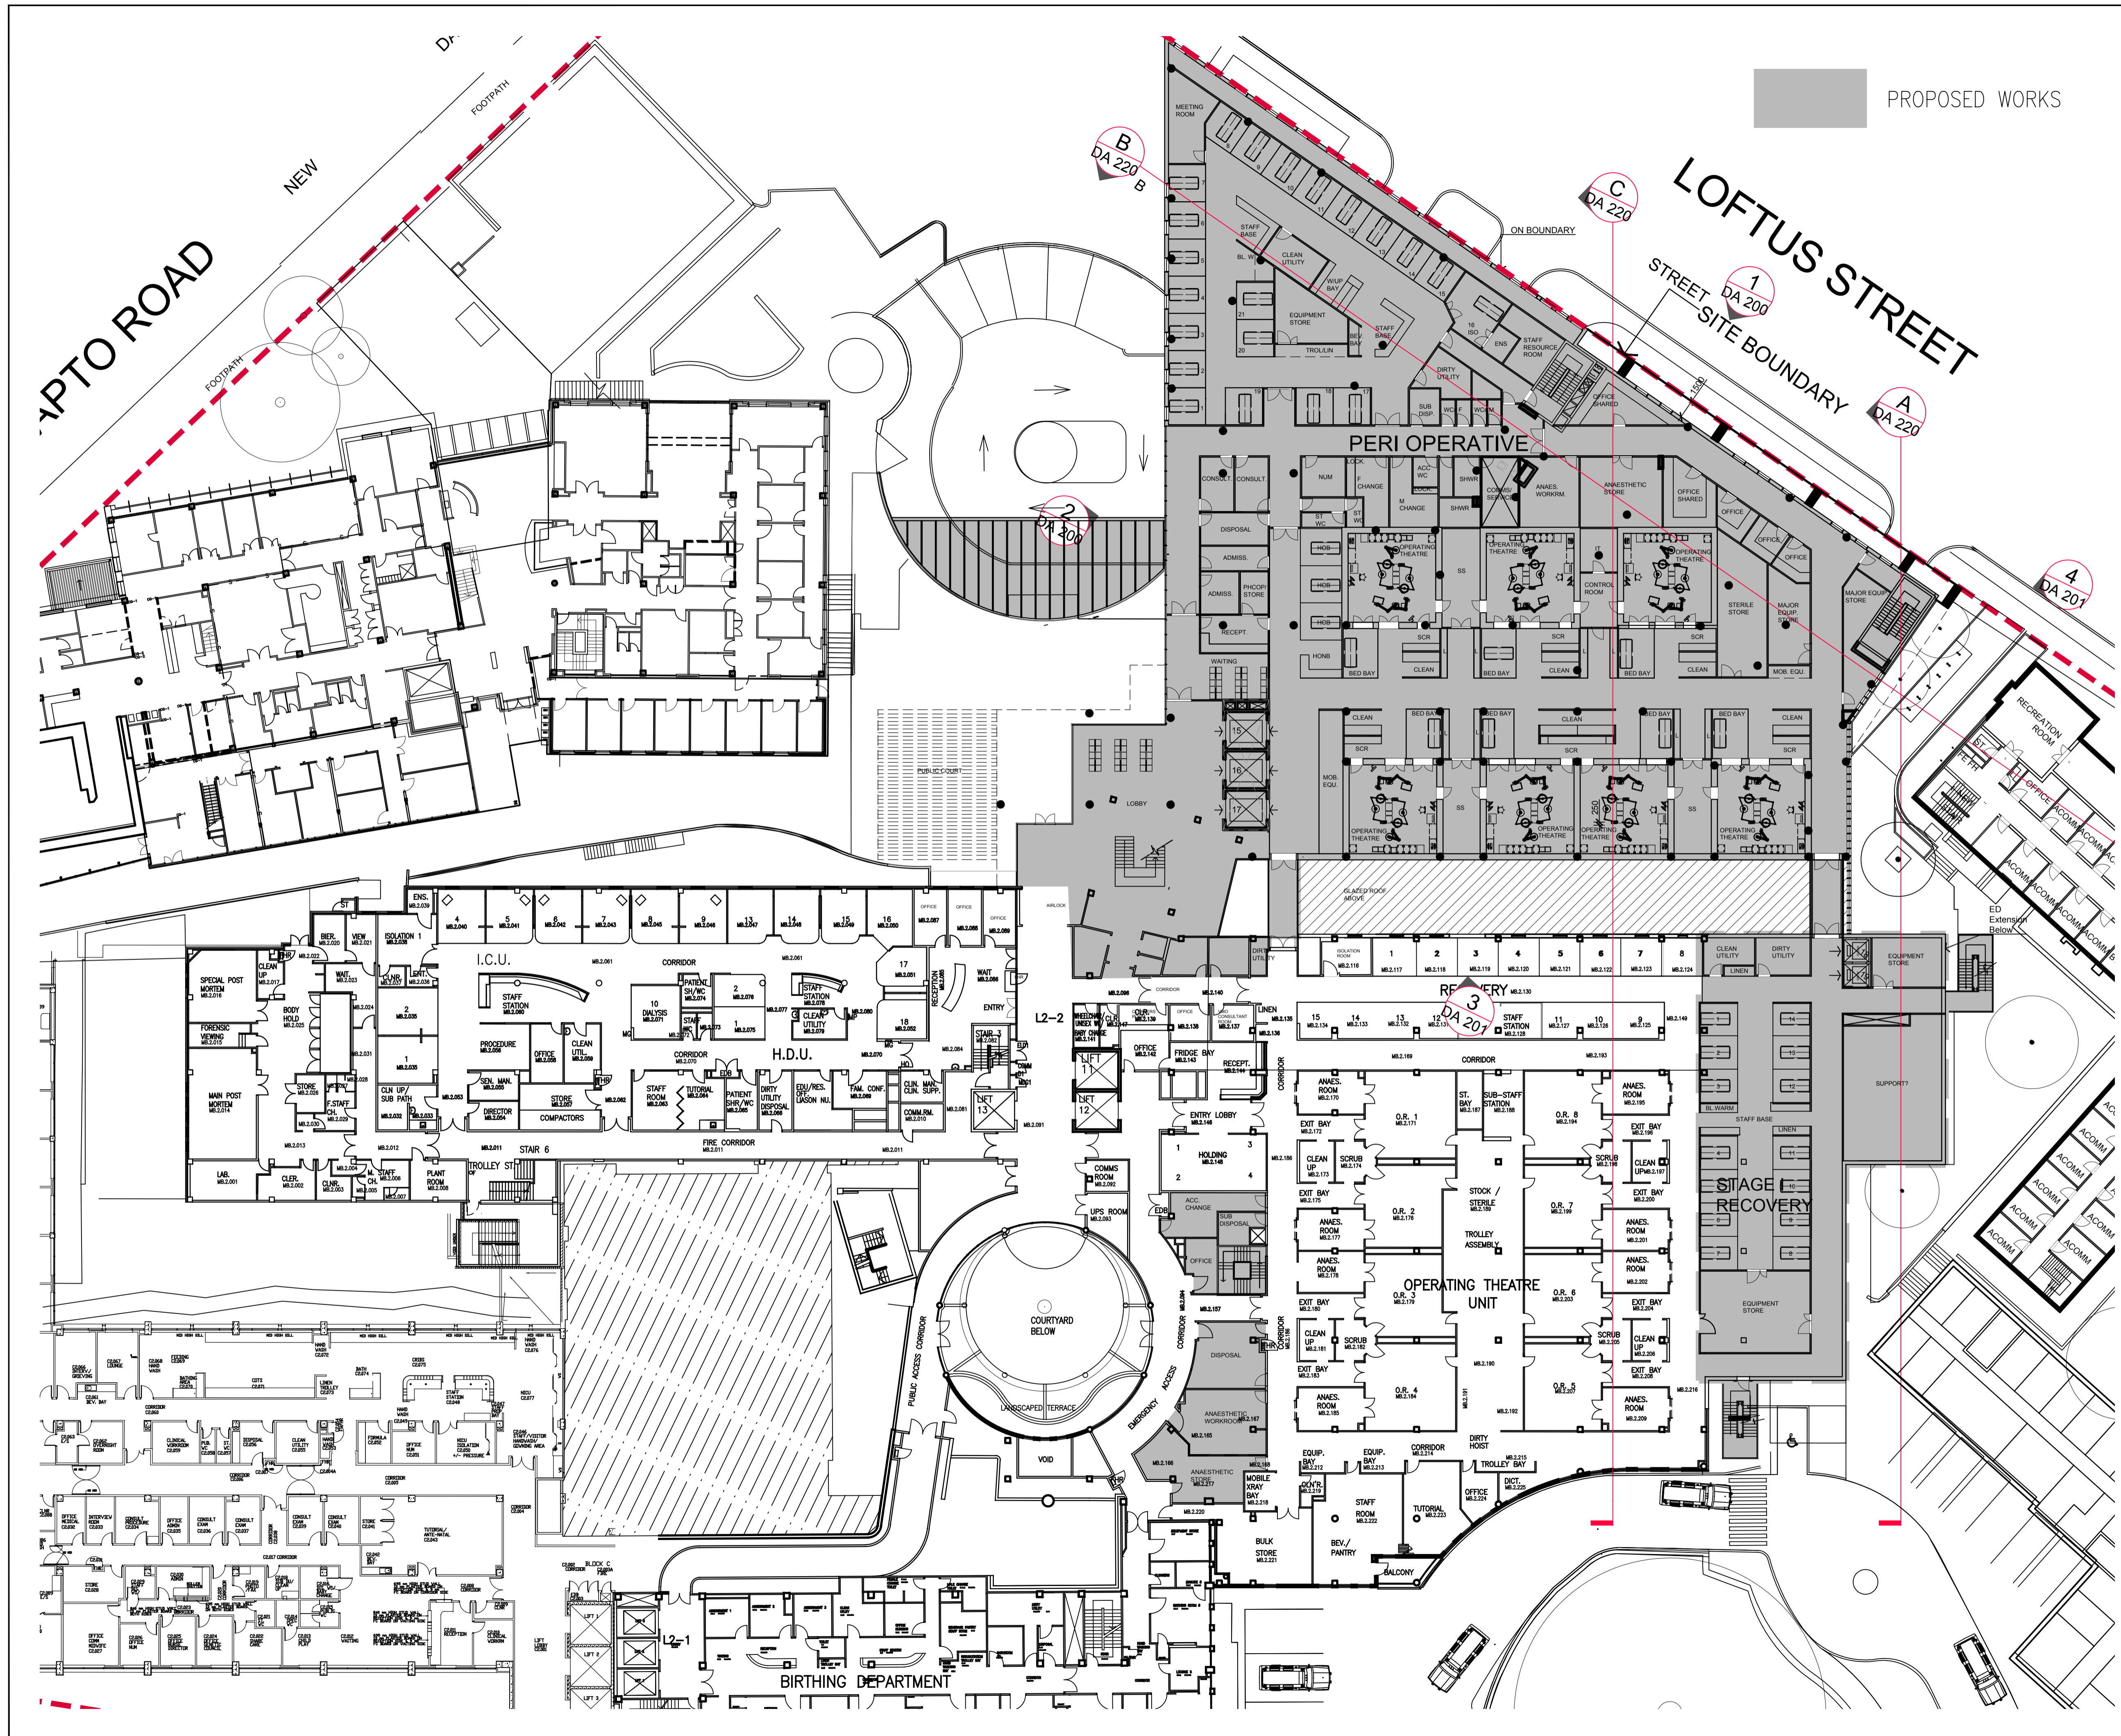

- NOTES
- DO NOT SCALE DRAWINGS. WRITTEN DIMENSIONS GOVERN.
  - ALL DIMENSIONS ARE IN MILLIMETRES UNLESS NOTED OTHERWISE.
  - ALL DIMENSIONS SHALL BE VERIFIED ON SITE BEFORE PROCEEDING WITH THE WORK. HASSELL SHALL BE NOTIFIED IN WRITING OF ANY DISCREPANCIES.
  - THIS DRAWING MUST BE READ IN CONJUNCTION WITH ALL RELEVANT CONTRACTS, SPECIFICATIONS AND DRAWINGS.

© COPYRIGHT OF THIS DRAWING IS VESTED IN HASSELL. LTD.  
2010 HASSELL. LTD.

THIS DRAWING IS AN UNCONTROLLED COPY, UNLESS NOTED OTHERWISE.

B	DA SUBMISSION	02.09.11
A	DA DRAFT	26.08.11
REV	DESCRIPTION	DATE

CONSULTANT  
HASSELL LIMITED ACN 007 711 435  
88 CUMBERLAND STREET  
SYDNEY NSW 2000 AUSTRALIA  
SYDNEY@HASSELL.COM.AU  
T 61 2 9273 2300 F 61 2 9273 2345



**HASSELL**  
PROJECT  
ILLAWARRA ELECTIVE SURGERY  
WOLLONGONG HOSPITAL  
WOLLONGONG, NSW

DRAWING TITLE  
**LEVEL 2 GENERAL ARRANGEMENT PLAN**

STATUS

DEVELOPMENT APPROVAL				
SCALE @ A1	DRAWN	CO-ORD	REVIEWED	APPROVED
1:250	--	LvE	CC	
PROJECT NUMBER	DRAWING NUMBER	REV		
AX003042	IESS - DA 102	B		



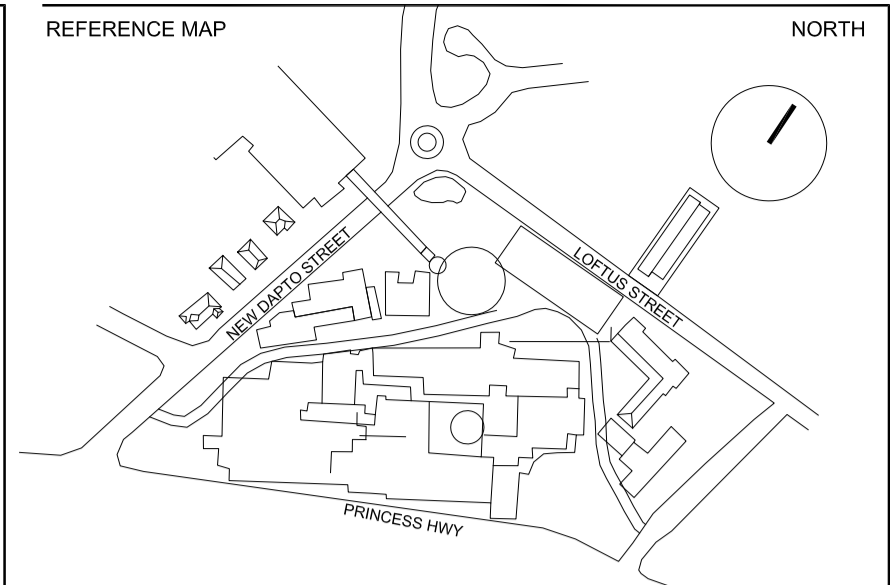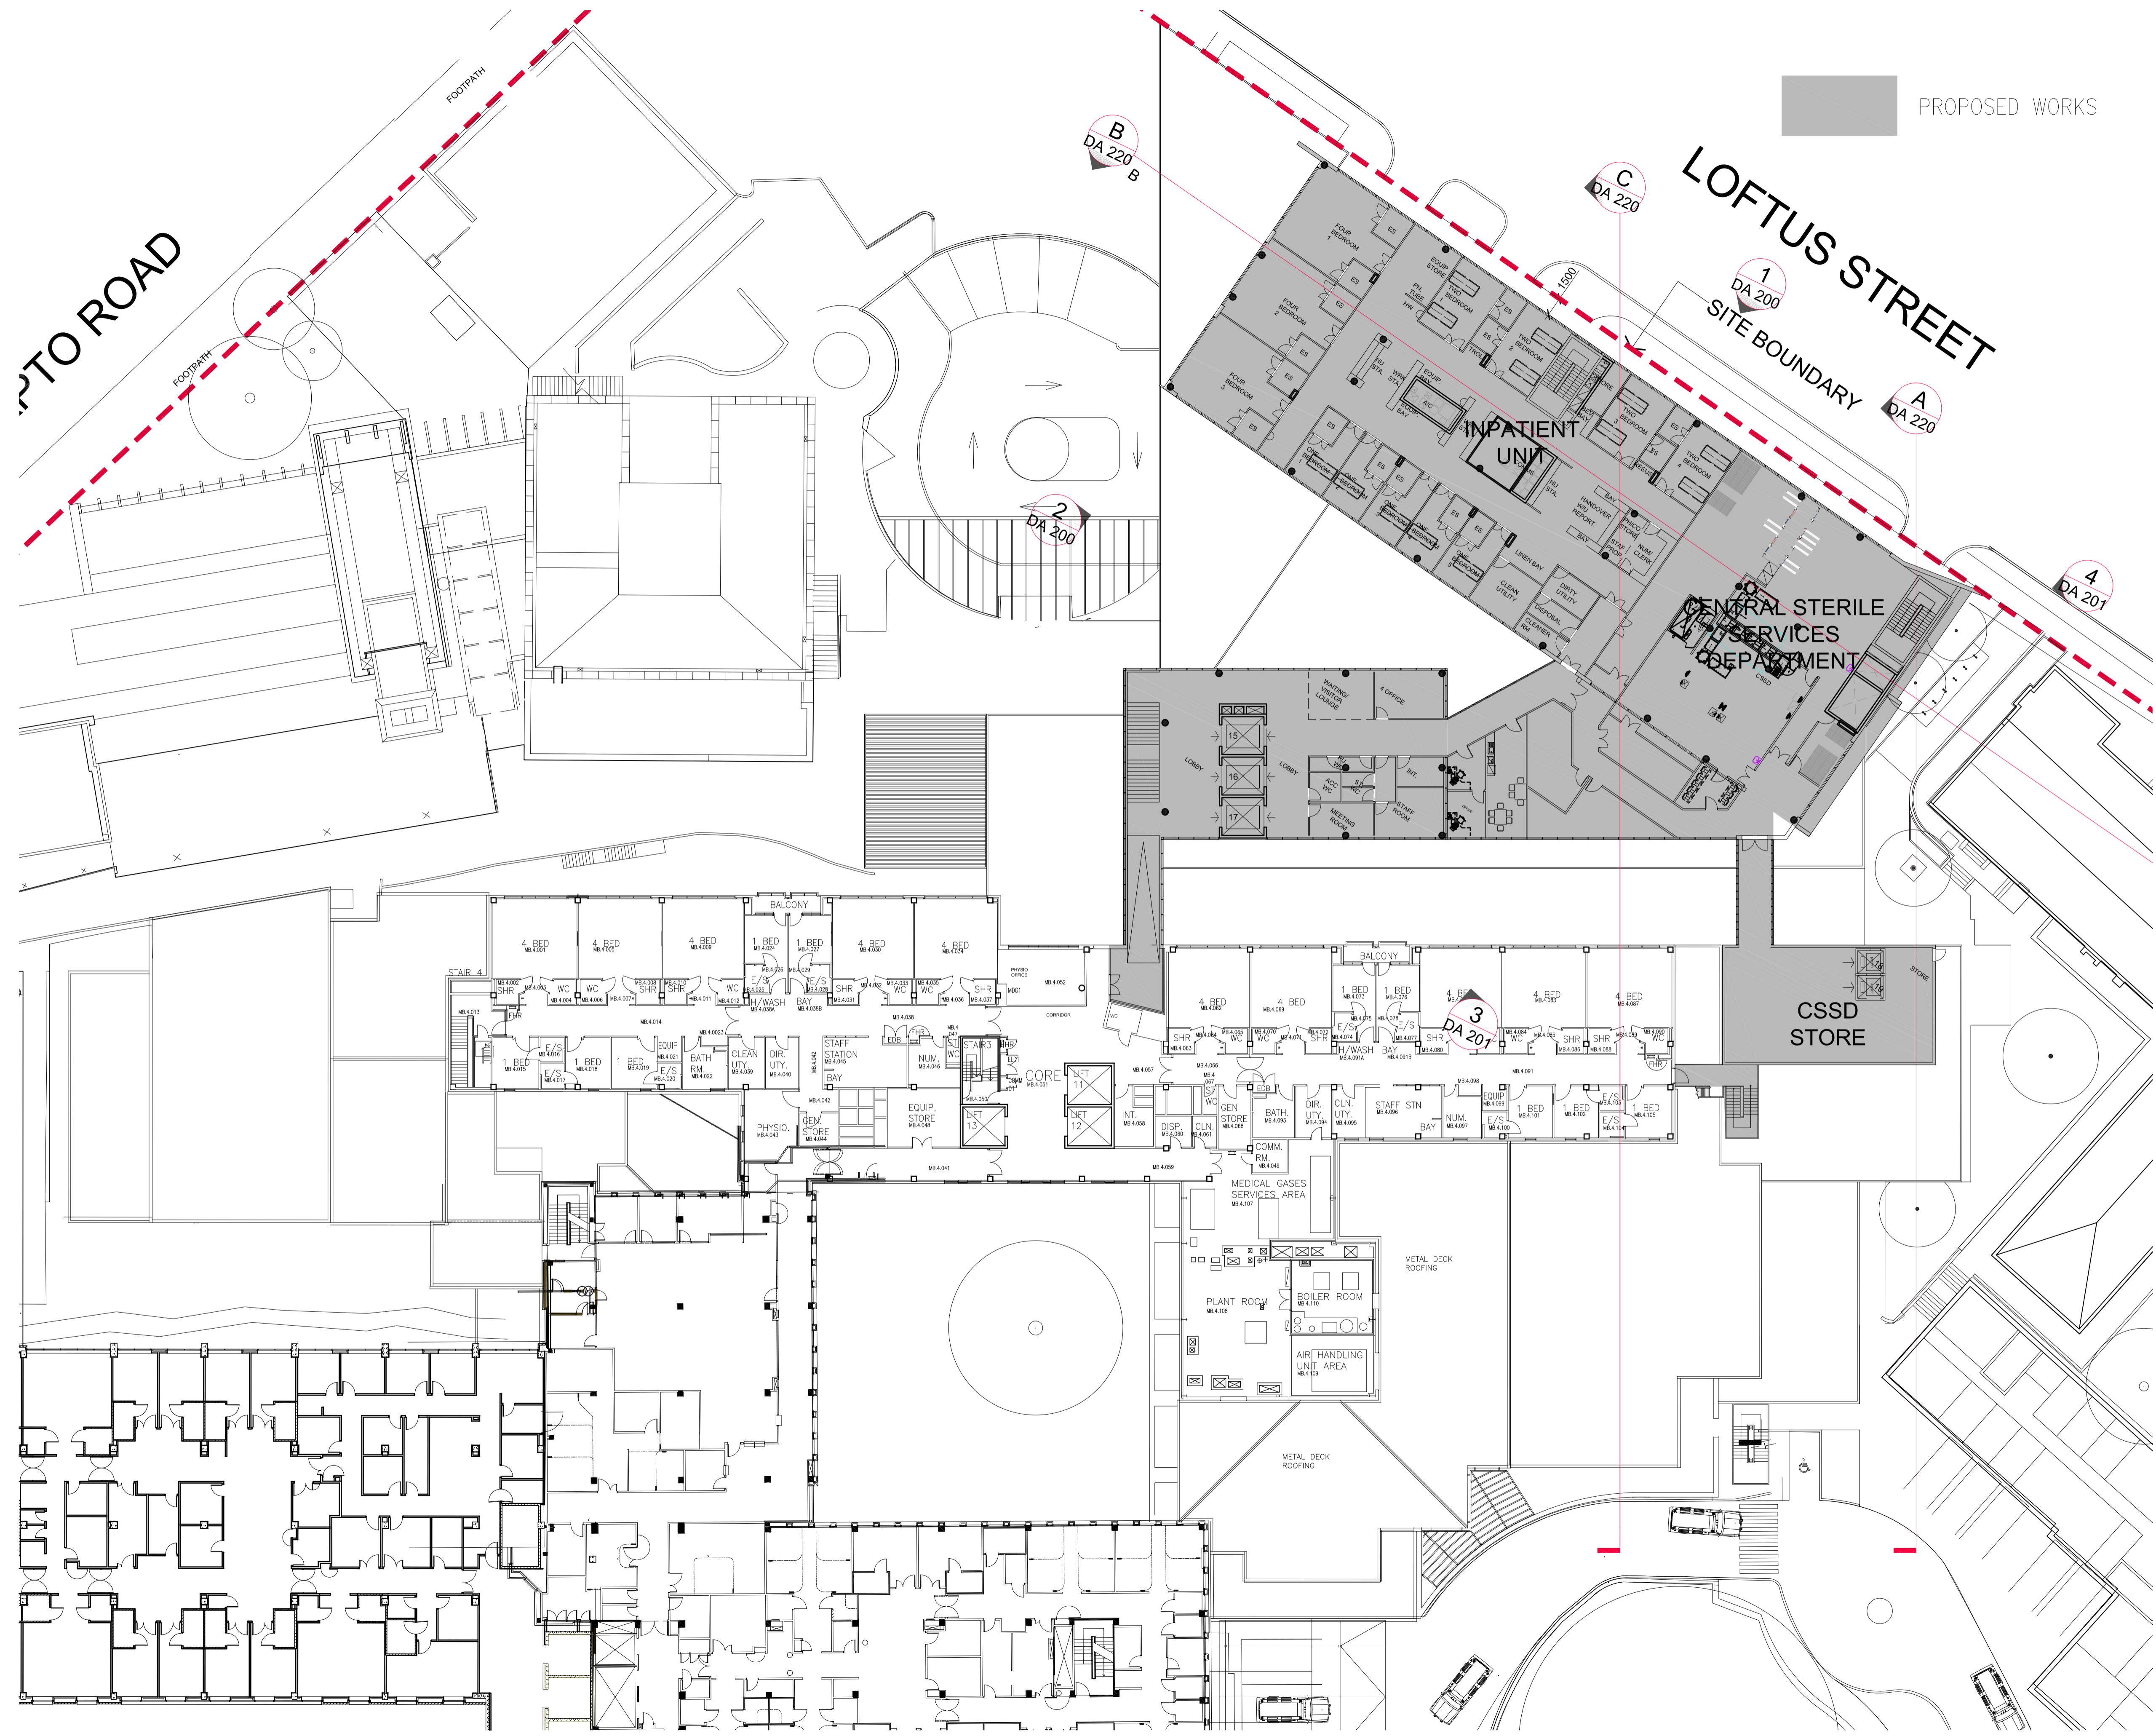

**NOTES**

- DO NOT SCALE DRAWINGS. WRITTEN DIMENSIONS GOVERN.
- ALL DIMENSIONS ARE IN MILLIMETRES UNLESS NOTED OTHERWISE.
- ALL DIMENSIONS SHALL BE VERIFIED ON SITE BEFORE PROCEEDING WITH THE WORK. HASSELL SHALL BE NOTIFIED IN WRITING OF ANY DISCREPANCIES.
- THIS DRAWING MUST BE READ IN CONJUNCTION WITH ALL RELEVANT CONTRACTS, SPECIFICATIONS AND DRAWINGS.

© COPYRIGHT OF THIS DRAWING IS VESTED IN HASSELL LTD.  
2010 HASSELL LTD.

THIS DRAWING IS AN UNCONTROLLED COPY, UNLESS NOTED OTHERWISE.

C	DA SUBMISSION - UPDATE	13.09.11
B	DA SUBMISSION	02.09.11
A	DRAFT ISSUED FOR DA	26.05.11

REV	DESCRIPTION	DATE
-----	-------------	------

**CONSULTANT**

HASSELL LIMITED ACN 007 711 435  
88 CUMBERLAND STREET  
SYDNEY NSW 2000 AUSTRALIA  
SYDNEY@HASSELL.COM.AU  
T 61 2 9273 2300 F 61 2 9273 2345

**HASSELL**

**PROJECT**

ILLAWARRA ELECTIVE SURGERY  
WOLLONGONG HOSPITAL  
WOLLONGONG, NSW

**DRAWING TITLE**


LEVEL 4 GENERAL ARRANGEMENT PLAN

**STATUS**


DEVELOPMENT APPROVAL

SCALE @ A1	DRAWN	CO-ORD	REVIEWED	APPROVED
1:250	CT	LvE	CC	

PROJECT NUMBER	DRAWING NUMBER	REV
AX003042	IESS - DA 104	C

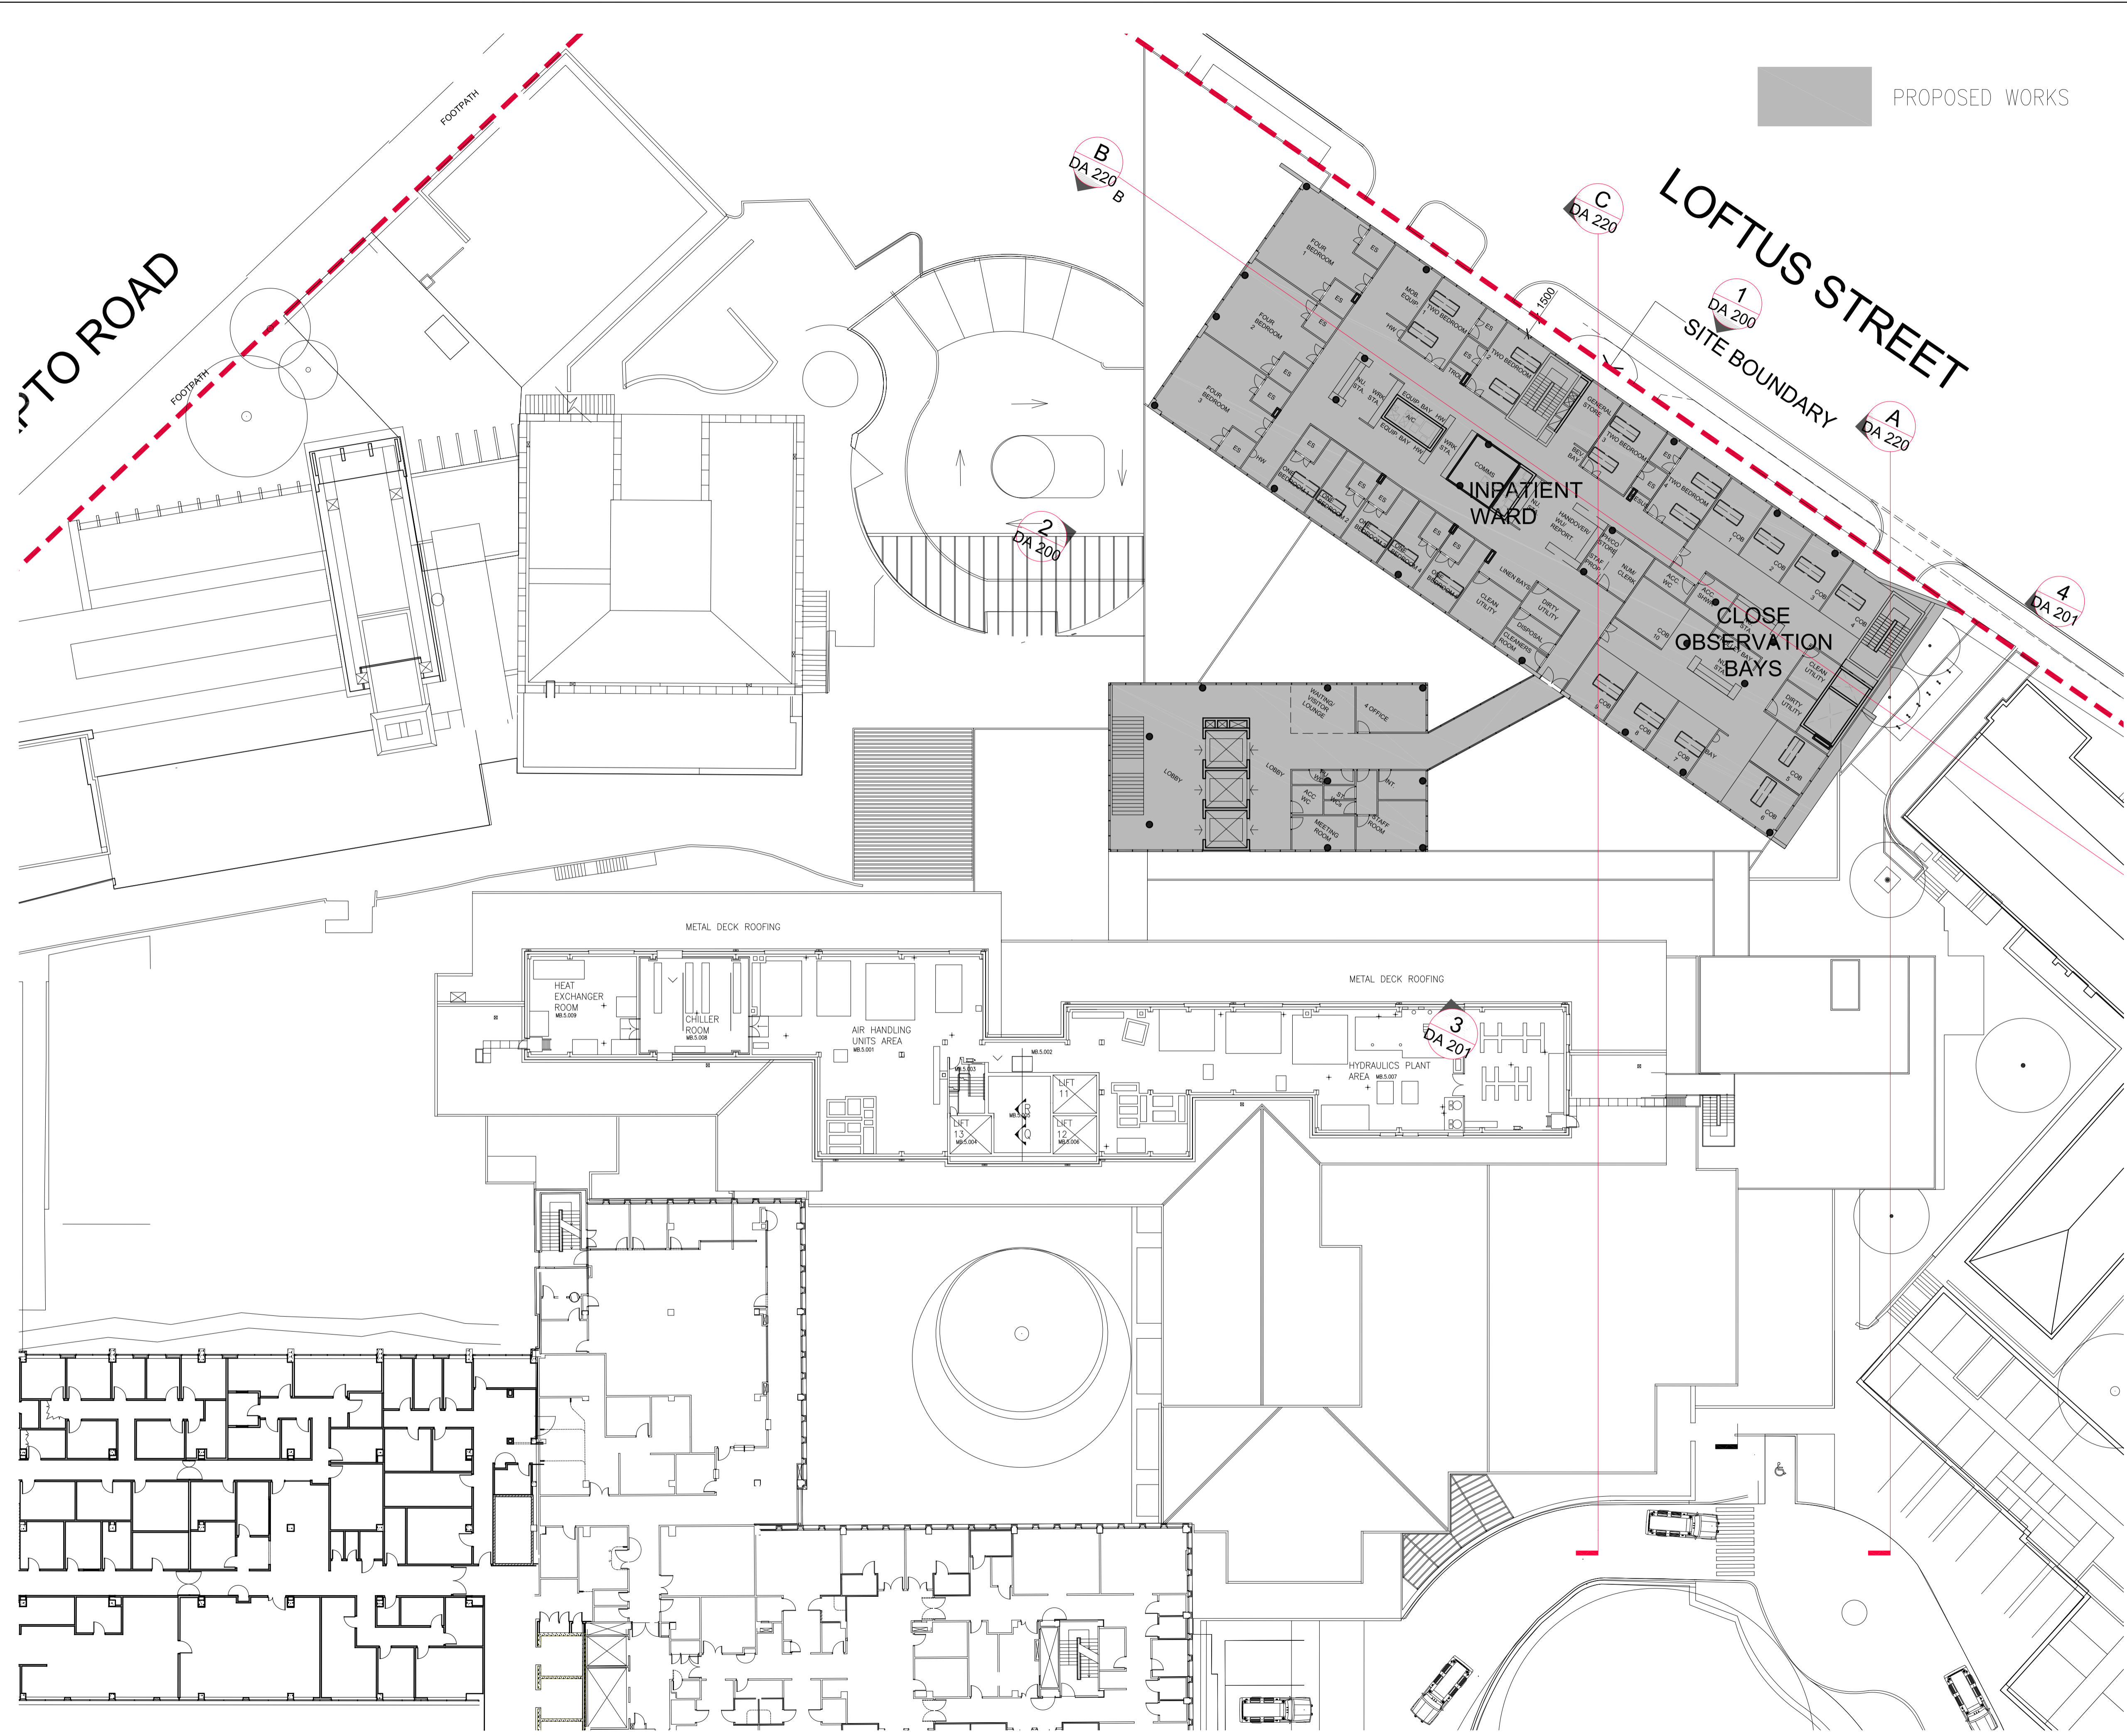

PROPOSED WORKS

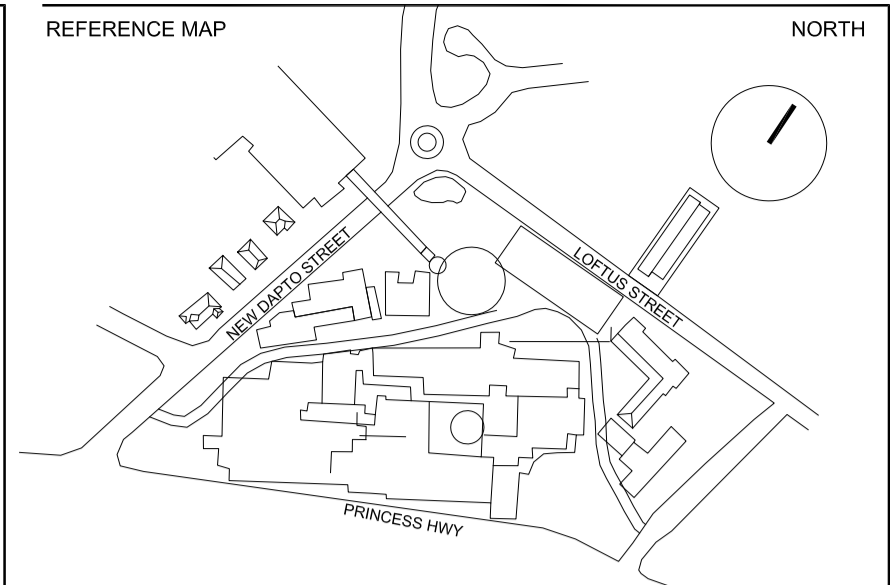

- NOTES
- DO NOT SCALE DRAWINGS. WRITTEN DIMENSIONS GOVERN.
  - ALL DIMENSIONS ARE IN MILLIMETRES UNLESS NOTED OTHERWISE.
  - ALL DIMENSIONS SHALL BE VERIFIED ON SITE BEFORE PROCEEDING WITH THE WORK. HASSELL SHALL BE NOTIFIED IN WRITING OF ANY DISCREPANCIES.
  - THIS DRAWING MUST BE READ IN CONJUNCTION WITH ALL RELEVANT CONTRACTS, SPECIFICATIONS AND DRAWINGS.

© COPYRIGHT OF THIS DRAWING IS VESTED IN HASSELL LTD.  
2010 HASSELL LTD.

THIS DRAWING IS AN UNCONTROLLED COPY, UNLESS NOTED OTHERWISE.

C	DA SUBMISSION - UPDATE	14.09.11
B	DA SUBMISSION	02.09.11
A	DA DRAFT	26.08.11

REV	DESCRIPTION	DATE
-----	-------------	------

CONSULTANT  
 HASSELL LIMITED ACN 007 711 435  
 88 CUMBERLAND STREET  
 SYDNEY NSW 2000 AUSTRALIA  
 SYDNEY@HASSELL.COM.AU  
 T 61 2 9273 2300 F 61 2 9273 2345

**HASSELL**



PROJECT  
 ILLAWARRA ELECTIVE SURGERY  
 WOLLONGONG HOSPITAL  
 WOLLONGONG, NSW

DRAWING TITLE  
 LEVEL 5 GENERAL ARRANGEMENT PLAN

STATUS  
 DEVELOPMENT APPROVAL

SCALE @ A1	DRAWN	CO-ORD	REVIEWED	APPROVED
1:250	--	LvE	CC	REV

PROJECT NUMBER	DRAWING NUMBER	REV
AX003042	IESS - DA 105	C

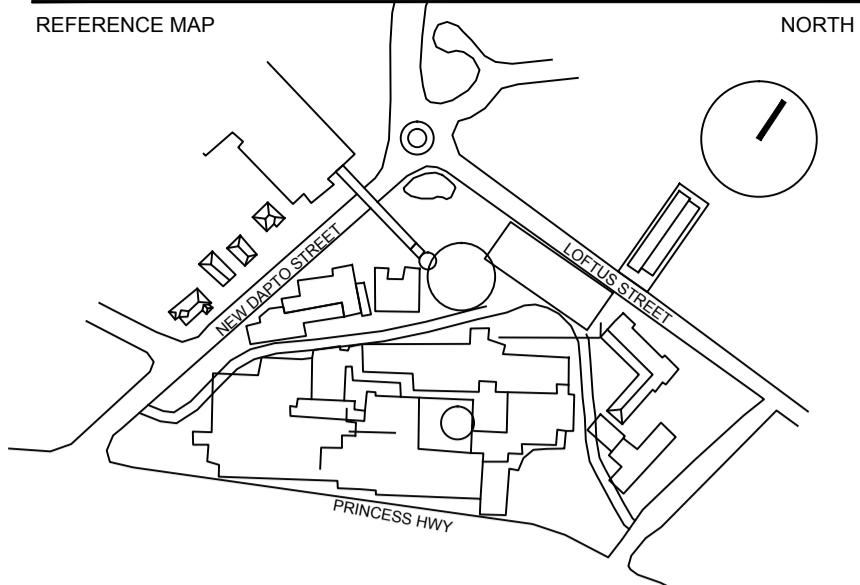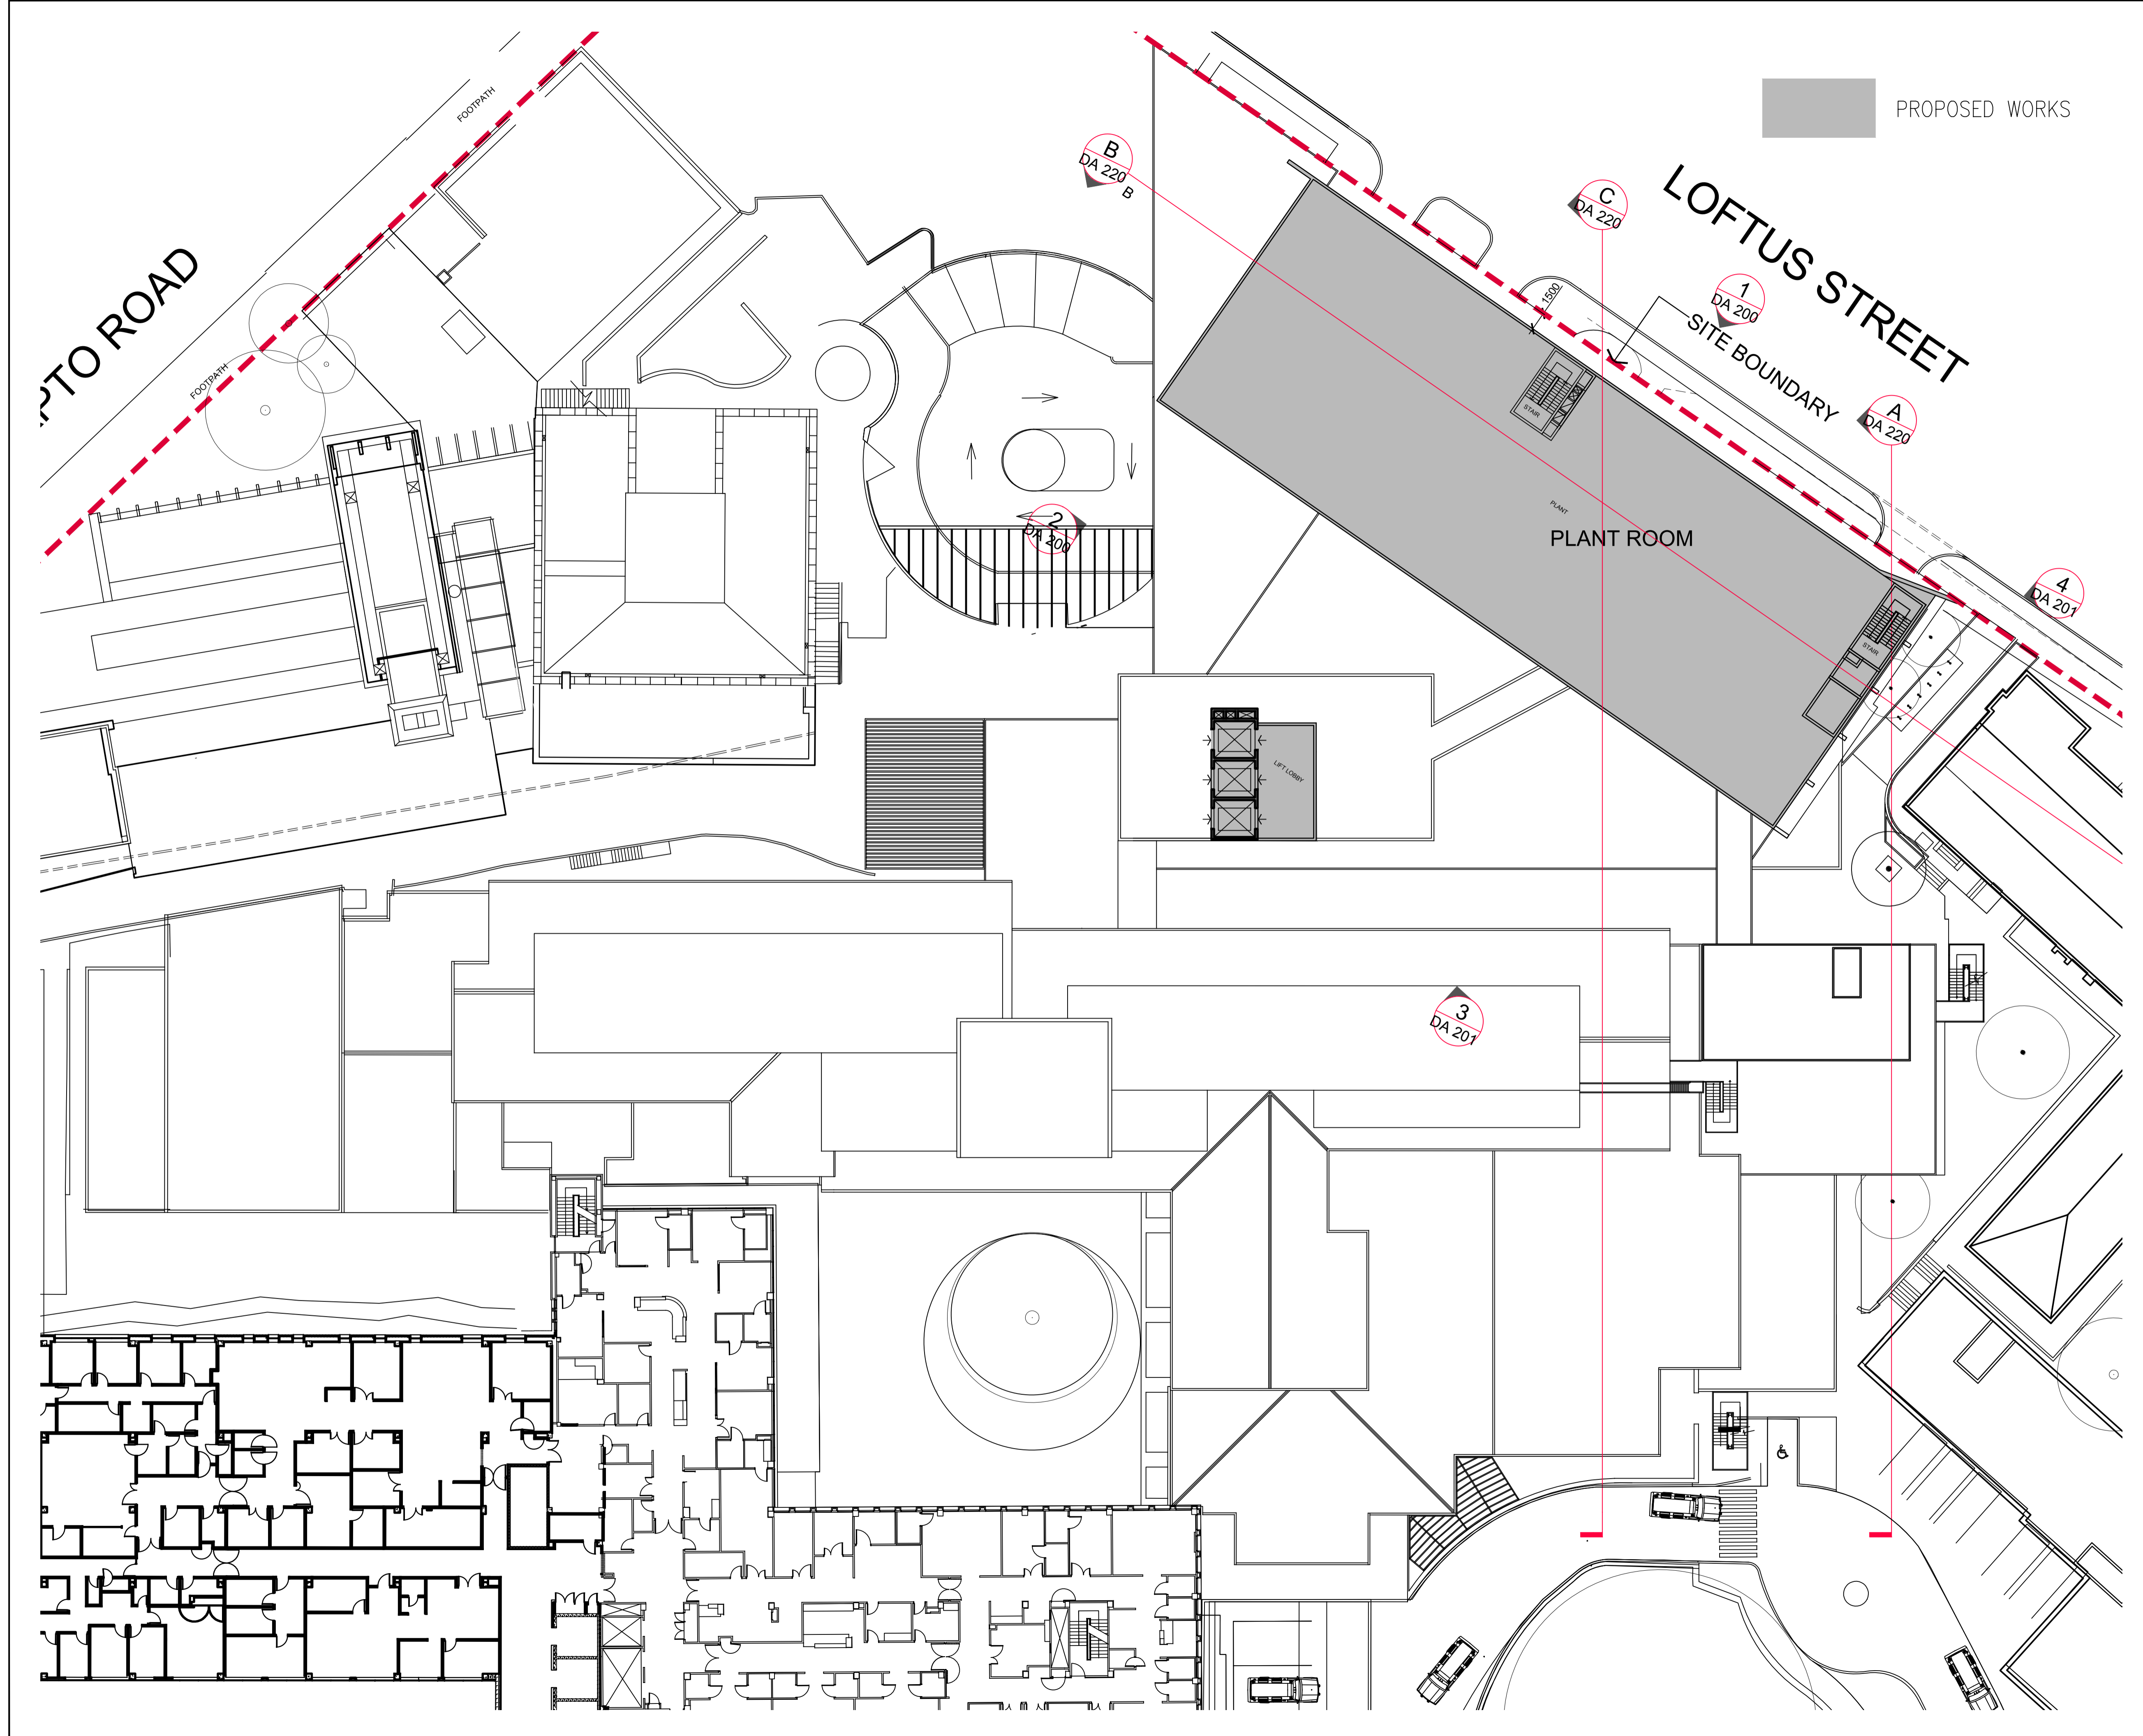

- NOTES
- DO NOT SCALE DRAWINGS. WRITTEN DIMENSIONS GOVERN.
  - ALL DIMENSIONS ARE IN MILLIMETRES UNLESS NOTED OTHERWISE.
  - ALL DIMENSIONS SHALL BE VERIFIED ON SITE BEFORE PROCEEDING WITH THE WORK. HASSELL SHALL BE NOTIFIED IN WRITING OF ANY DISCREPANCIES.
  - THIS DRAWING MUST BE READ IN CONJUNCTION WITH ALL RELEVANT CONTRACTS, SPECIFICATIONS AND DRAWINGS.

© COPYRIGHT OF THIS DRAWING IS VESTED IN HASSELL. LTD.  
2010 HASSELL. LTD.

THIS DRAWING IS AN UNCONTROLLED COPY. UNLESS NOTED OTHERWISE.

B	DA SUBMISSION	02.09.11
A	DA DRAFT	26.08.11

REV	DESCRIPTION	DATE
-----	-------------	------

CONSULTANT  
 HASSELL LIMITED ACN 007 711 435  
 88 CUMBERLAND STREET  
 SYDNEY NSW 2000 AUSTRALIA  
 SYDNEY@HASSELL.COM.AU  
 T 61 2 9273 2300 F 61 2 9273 2345

**HASSELL**



PROJECT  
 ILLAWARRA ELECTIVE SURGERY  
 WOLLONGONG HOSPITAL  
 WOLLONGONG, NSW

DRAWING TITLE  
 LEVEL 6 GENERAL ARRANGEMENT PLAN

STATUS  
 DEVELOPMENT APPROVAL

SCALE @ A1	DRAWN	CO-ORD	REVIEWED	APPROVED
1:250	--	LVE	CC	REV

PROJECT NUMBER	DRAWING NUMBER	REV
AX003042	IESS - DA 106	B

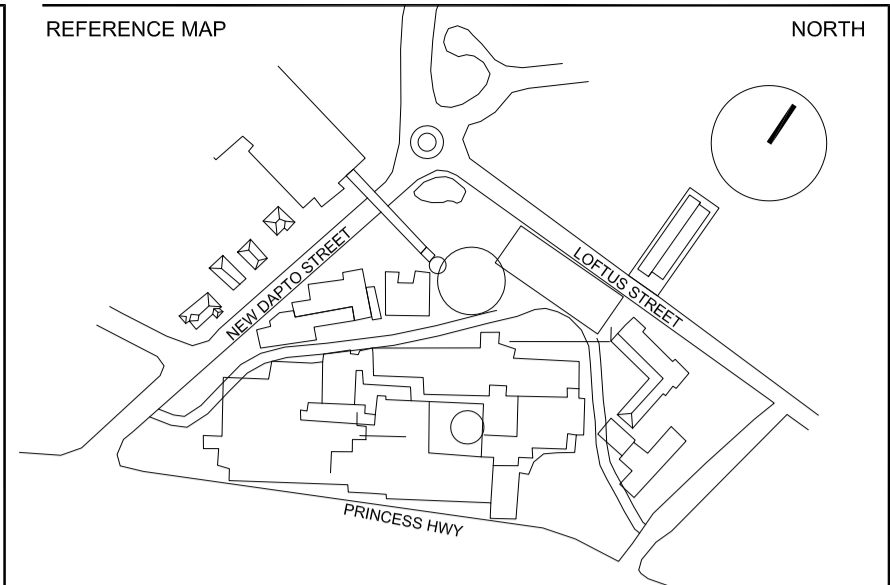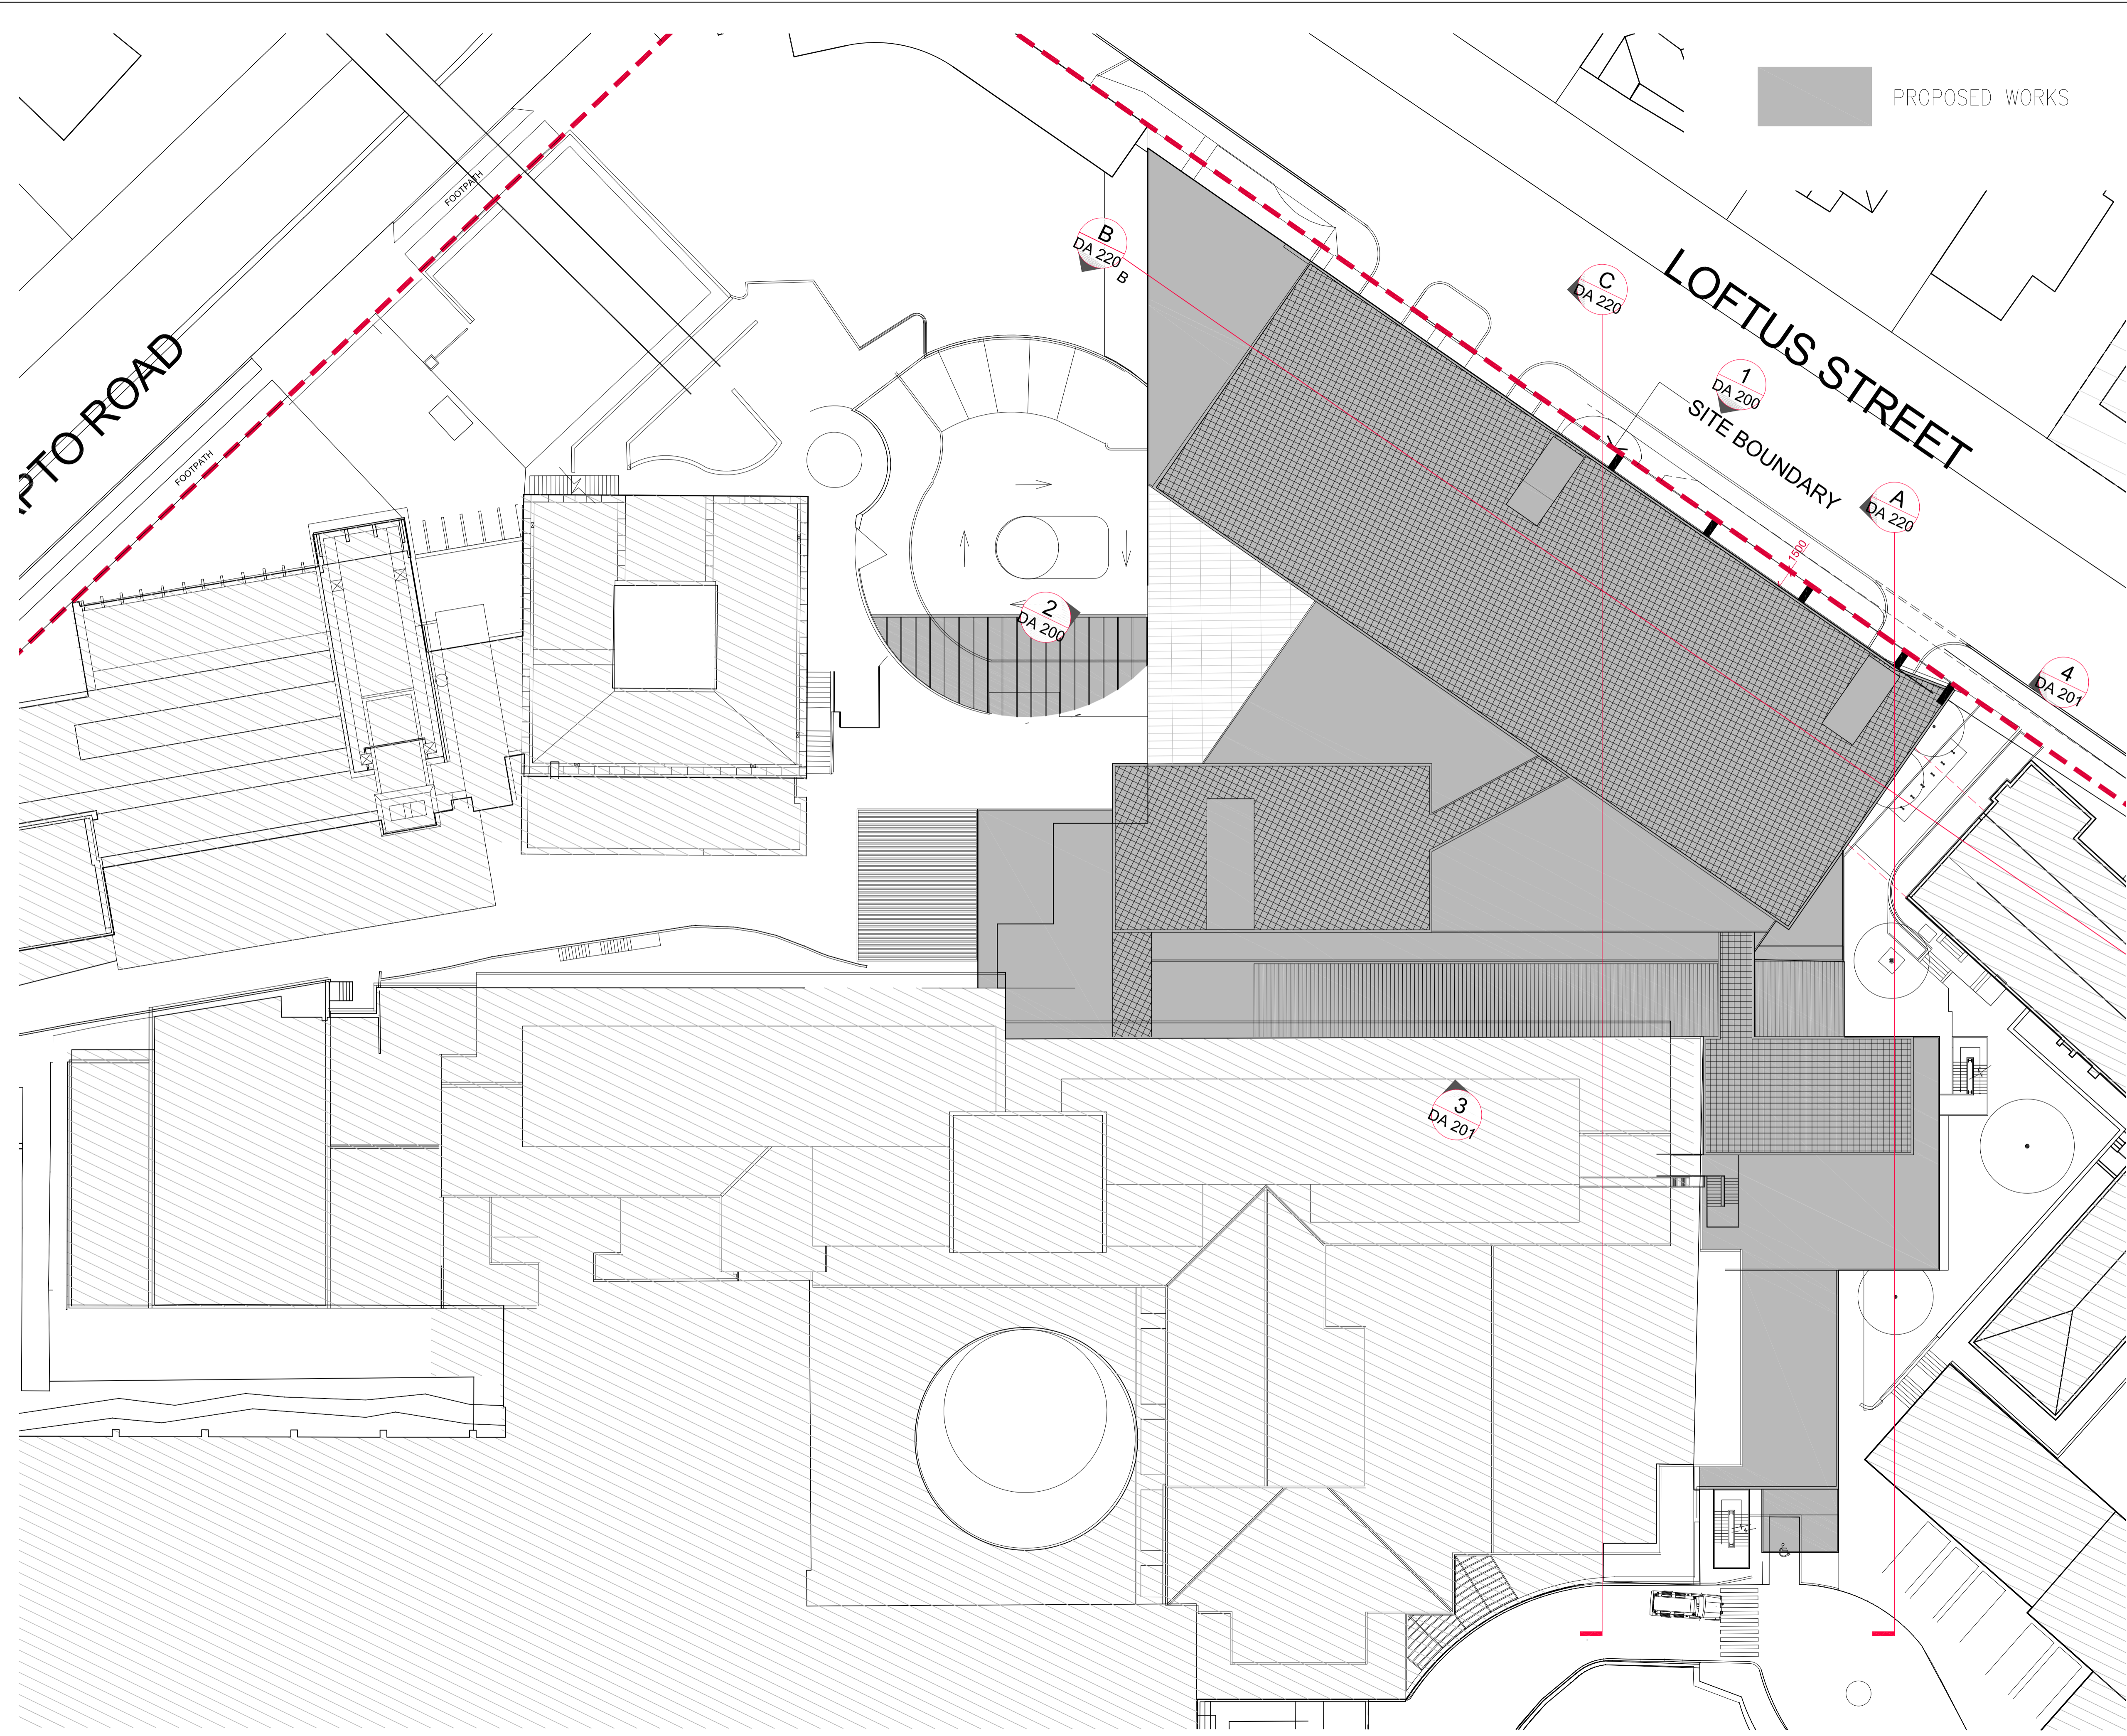

- NOTES
1. DO NOT SCALE DRAWINGS. WRITTEN DIMENSIONS GOVERN.
  2. ALL DIMENSIONS ARE IN MILLIMETRES UNLESS NOTED OTHERWISE.
  3. ALL DIMENSIONS SHALL BE VERIFIED ON SITE BEFORE PROCEEDING WITH THE WORK. HASSELL SHALL BE NOTIFIED IN WRITING OF ANY DISCREPANCIES.
  4. THIS DRAWING MUST BE READ IN CONJUNCTION WITH ALL RELEVANT CONTRACTS, SPECIFICATIONS AND DRAWINGS.

© COPYRIGHT OF THIS DRAWING IS VESTED IN HASSELL LTD.  
2010 HASSELL LTD.

THIS DRAWING IS AN UNCONTROLLED COPY, UNLESS NOTED OTHERWISE.

REV	DESCRIPTION	DATE
C	DA SUBMISSION - UPDATE	14.09.11
B	DA SUBMISSION	02.09.11
A	DA DRAFT	26.08.11

CONSULTANT  
 HASSELL LIMITED ACN 007 711 435  
 88 CUMBERLAND STREET  
 SYDNEY NSW 2000 AUSTRALIA  
 SYDNEY@HASSELL.COM.AU  
 T 61 2 9273 2300 F 61 2 9273 2345

**HASSELL**

PROJECT  
 ILLAWARRA ELECTIVE SURGERY  
 WOLLONGONG HOSPITAL  
 WOLLONGONG, NSW


DRAWING TITLE  
**ROOF PLAN**

STATUS  
**DEVELOPMENT APPROVAL**


SCALE @ A1	DRAWN	CO-ORD	REVIEWED	APPROVED
1:250	--	LvE	CC	

PROJECT NUMBER	DRAWING NUMBER	REV
AX003042	IESS - DA 107	C


FILENAME F:\proj\arc\AX003042\cad\W-IESS\sheet\IESS - DA 107 ROOF PLAN.dwg

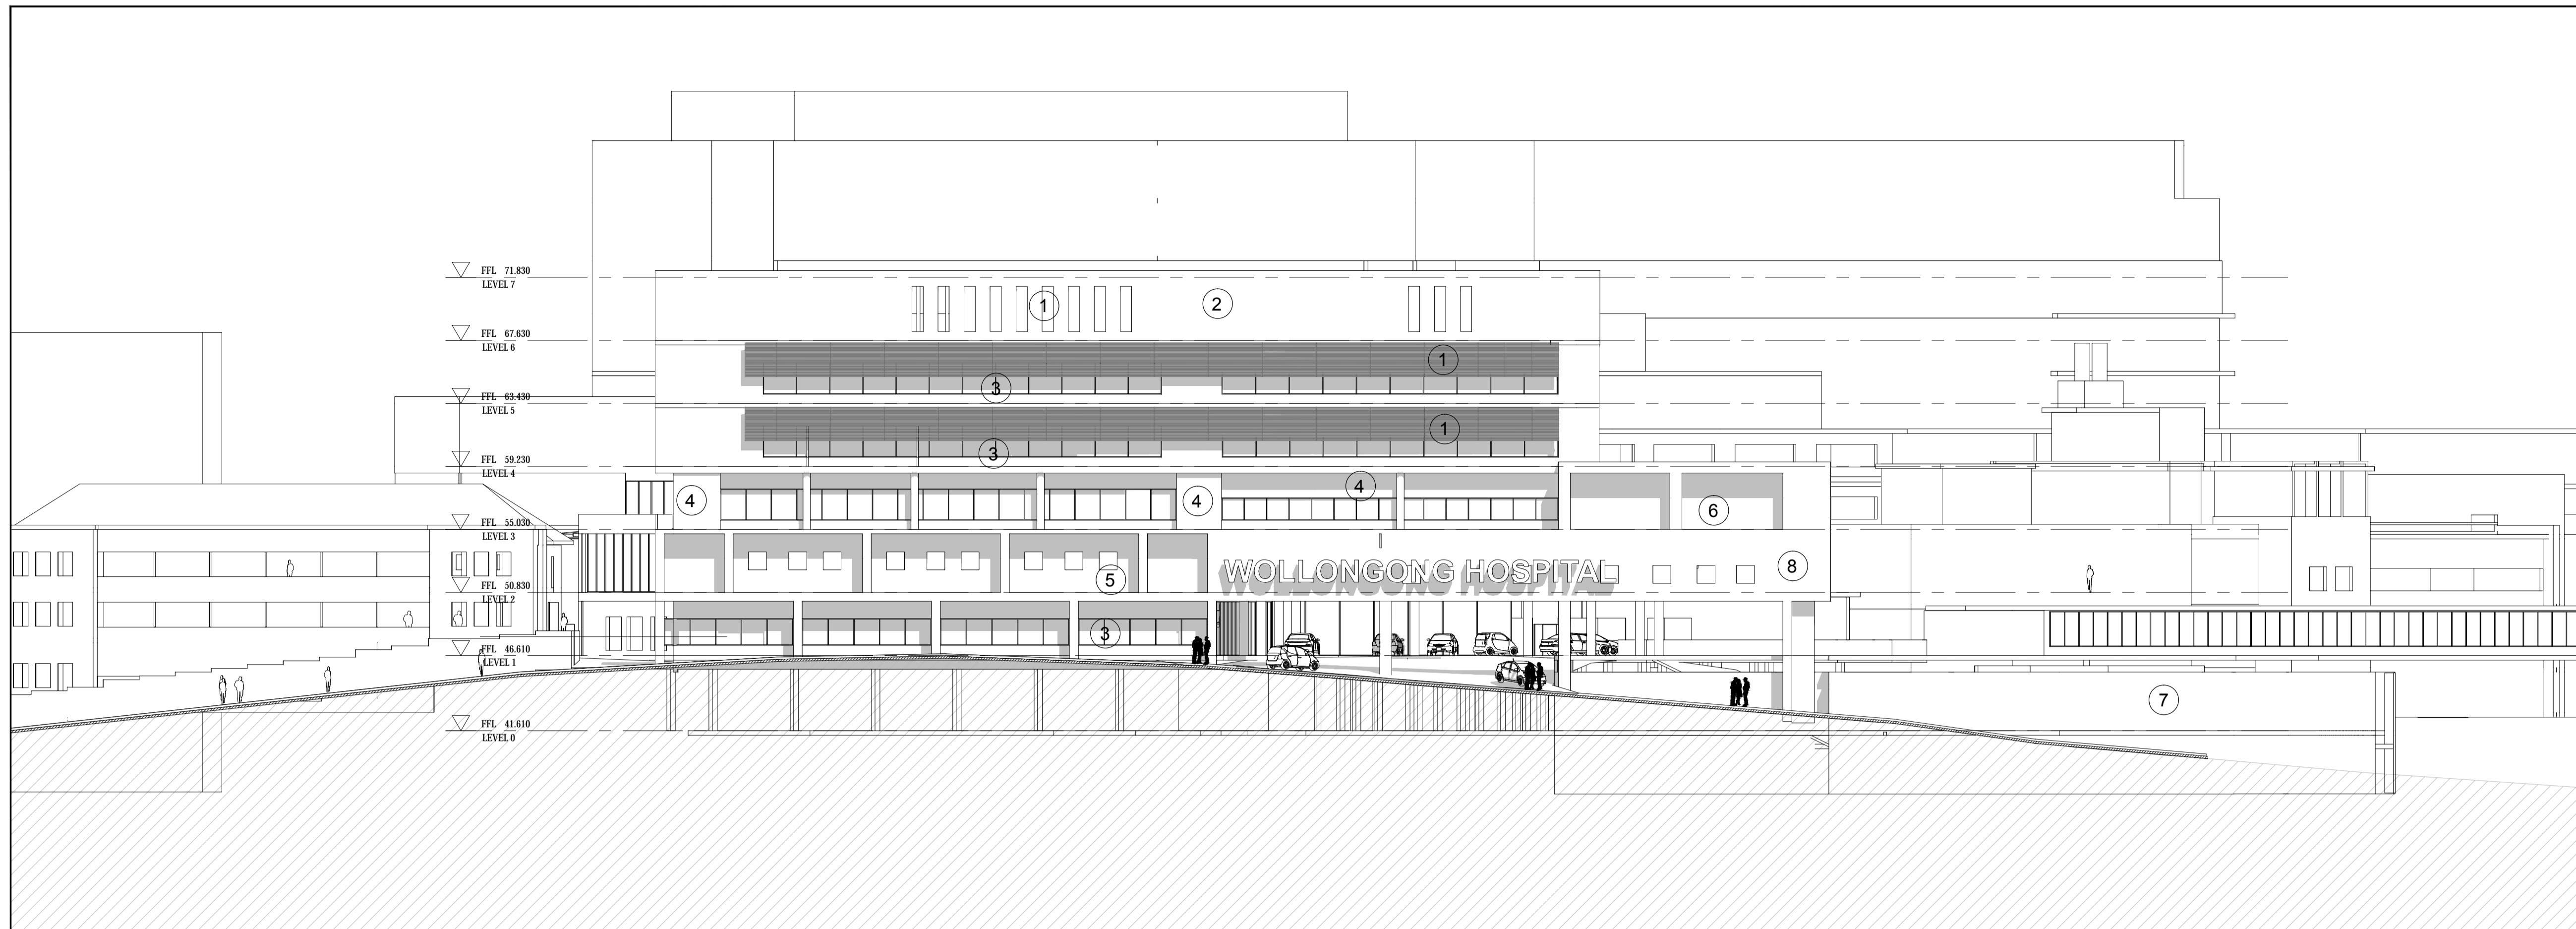

1 ELEVATION 1 - NORTH ELEVATION  
1:250 @ A1 Size

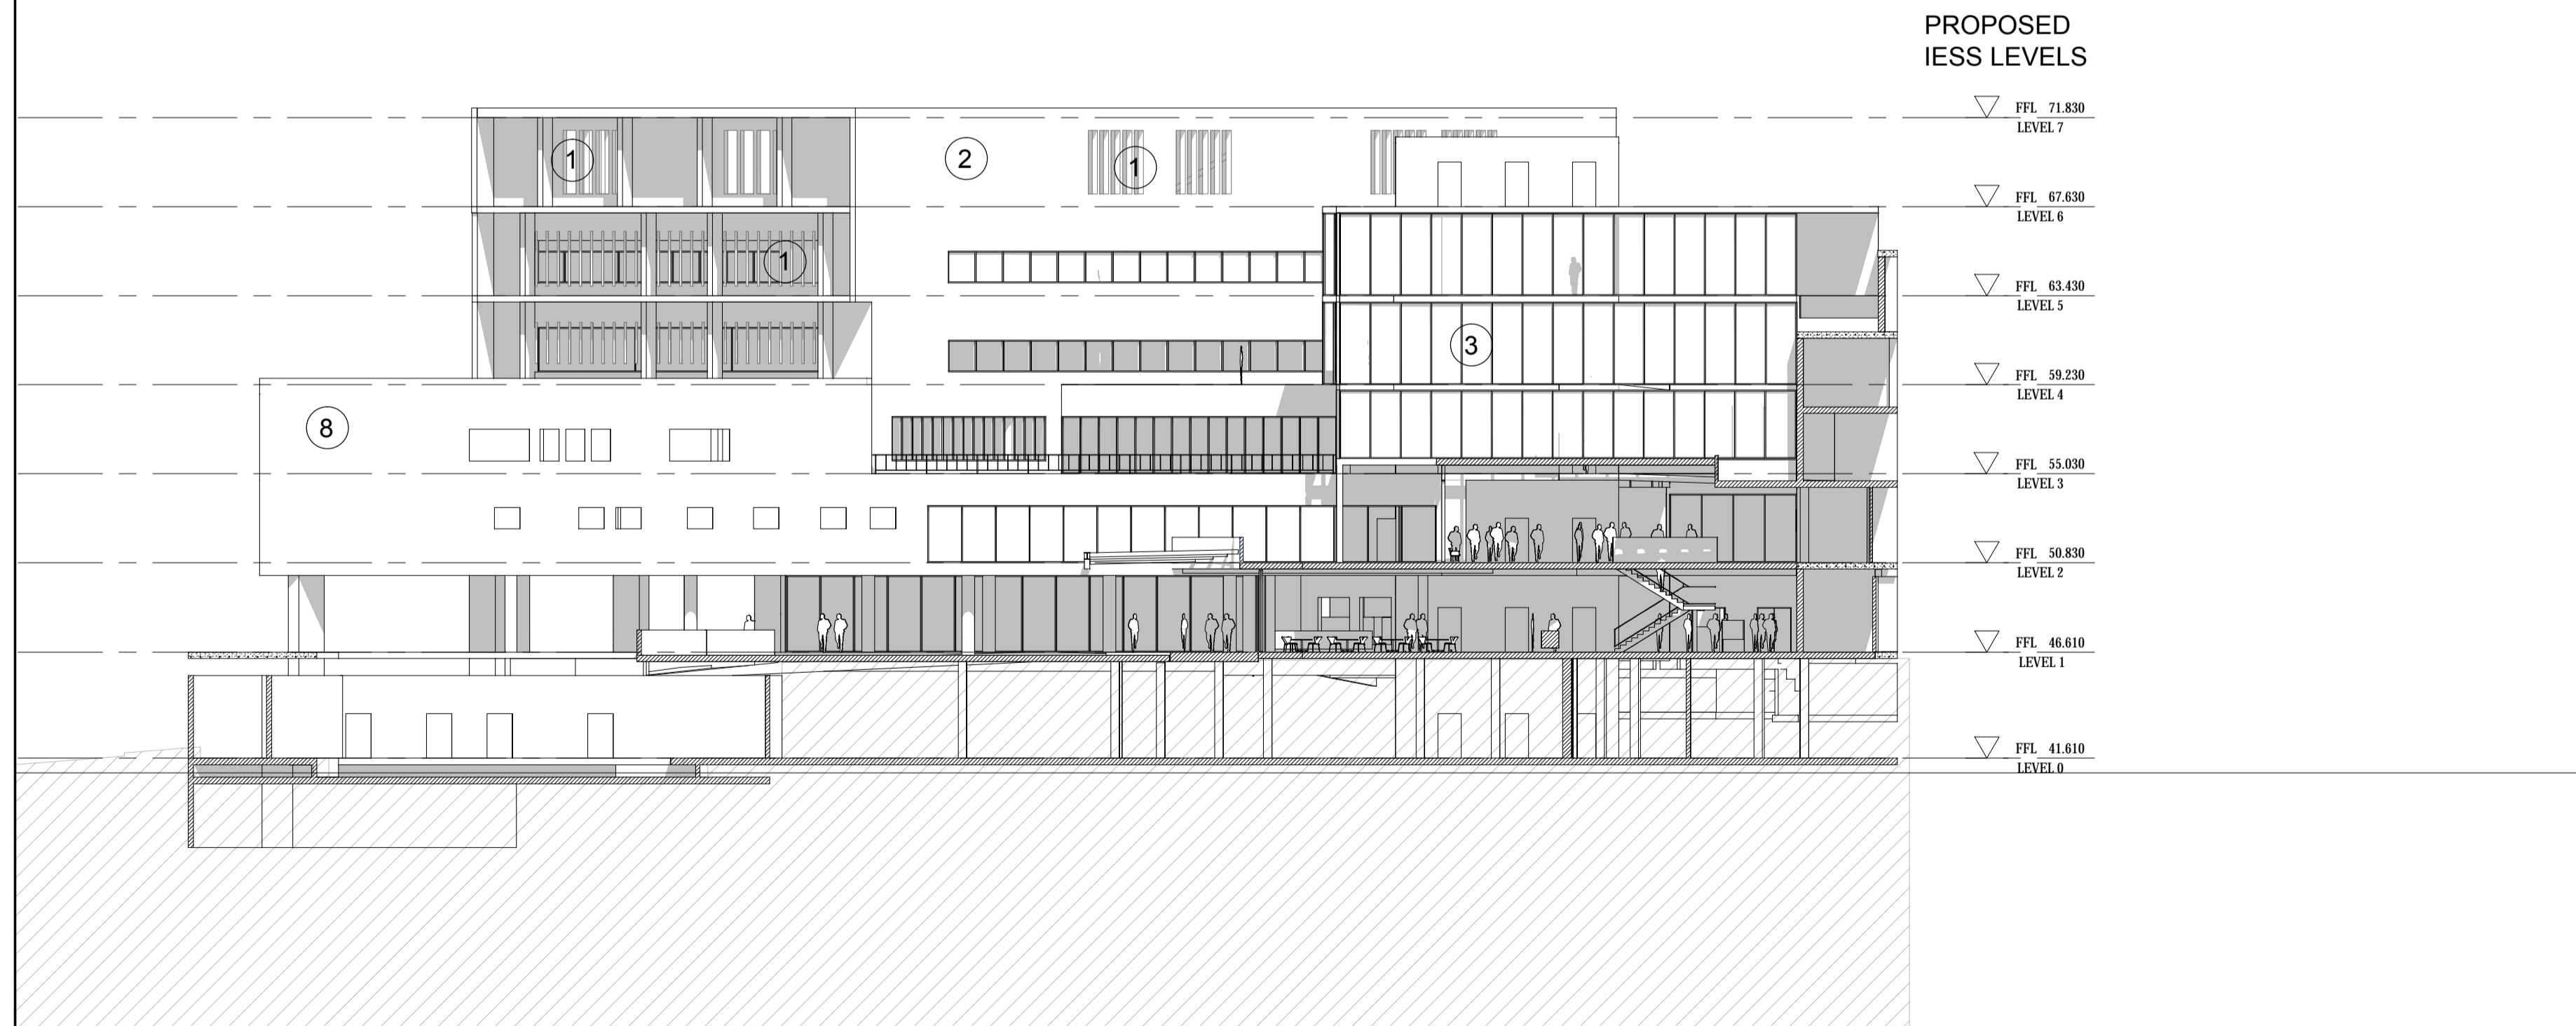

2 ELEVATION 2 - WEST ELEVATION  
1:250 @ A1 Size

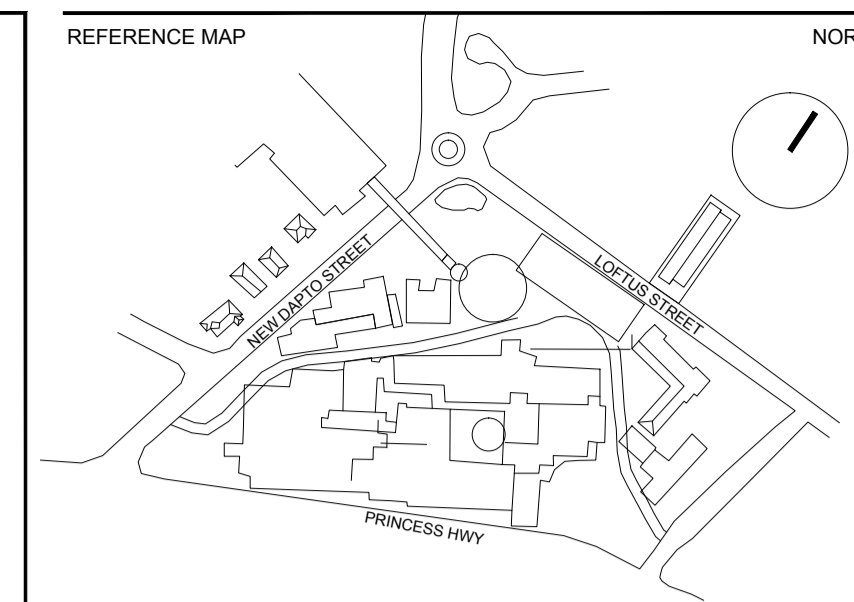

- NOTES
- DO NOT SCALE DRAWINGS. WRITTEN DIMENSIONS GOVERN.
  - ALL DIMENSIONS ARE IN MILLIMETRES UNLESS NOTED OTHERWISE.
  - ALL DIMENSIONS SHALL BE VERIFIED ON SITE BEFORE PROCEEDING WITH THE WORK. HASSELL SHALL BE NOTIFIED IN WRITING OF ANY DISCREPANCIES.
  - THIS DRAWING MUST BE READ IN CONJUNCTION WITH ALL RELEVANT CONTRACTS, SPECIFICATIONS AND DRAWINGS.

© COPYRIGHT OF THIS DRAWING IS VESTED IN HASSELL. LTD.  
2010 HASSELL. LTD.

THIS DRAWING IS AN UNCONTROLLED COPY, UNLESS NOTED OTHERWISE.

CODE	LEGEND
1	Aluminium Louvres
2	Composite Panel
3	Aluminium Frame Window
4	Tiles type 1
5	Tiles type 2
6	Tiles type 3
7	Tiles type 4
8	Concrete Panels

REV	DESCRIPTION	DATE
B	DA SUBMISSION	02.09.11
A	DA DRAFT	26.08.11

CONSULTANT  
HASSELL LIMITED ACN 007 711 435  
88 CUMBERLAND STREET  
SYDNEY NSW 2000 AUSTRALIA  
SYDNEY@HASSELL.COM.AU  
T 61 2 9273 2300 F 61 2 9273 2345

**HASSELL**

PROJECT  
ILLAWARRA ELECTIVE SURGERY  
WOLLONGONG HOSPITAL  
WOLLONGONG, NSW

DRAWING TITLE  
ELEVATION SHEET 1

STATUS				
DEVELOPMENT APPROVAL				
SCALE @ A1	DRAWN	CO-ORD	REVIEWED	APPROVED
1:250	--	LvE	CC	
PROJECT NUMBER	DRAWING NUMBER	REV		
AX003042	IESS - DA 200	B		