

NORTH

- NOTES**
1. DO NOT SCALE DRAWINGS. WRITTEN DIMENSIONS GOVERN.
 2. ALL DIMENSIONS ARE IN MILLIMETRES UNLESS NOTED OTHERWISE.
 3. ALL DIMENSIONS SHALL BE VERIFIED ON SITE BEFORE PROCEEDING WITH THE WORK. HASSELL SHALL BE NOTIFIED IN WRITING OF ANY DISCREPANCIES.
 4. THIS DRAWING MUST BE READ IN CONJUNCTION WITH ALL RELEVANT CONTRACTS, SPECIFICATIONS AND DRAWINGS.

© COPYRIGHT OF THIS DRAWING IS VESTED IN HASSELL LTD.
2010 HASSELL LTD.

THIS DRAWING IS AN UNCONTROLLED COPY, UNLESS NOTED OTHERWISE.

REV	DESCRIPTION	DATE
B	ISSUE FOR INFORMATION FOR DEVELOPMENT APPROVAL	13.09.11
A		02.09.11

CONSULTANT
 HASSELL LIMITED ACN 007 711 435
 88 CUMBERLAND STREET
 STONEY NSW 2000 AUSTRALIA
 P 61 2 9279 2345
 F 61 2 9279 2346
 T 61 2 9279 2361 F 61 2 9279 2346

HASSELL

PROJECT
 ILLAWARRA ELECTIVE SURGERY
 WOLLONGONG HOSPITAL
 WOLLONGONG NSW

DRAWING TITLE
 LANDSCAPE SITE PLAN

STATUS

DEVELOPMENT APPROVAL			
SCALE @ A1	DRAWN	CO-ORD	REVIEWED
1:500	AP	AP	AL
PROJECT NUMBER	DRAWING NUMBER	REV	
AX0003042	IESS-DA400		B

**ILLAWARRA ELECTIVE SURGERY
 WOLLONGONG HOSPITAL
 DESIGN DEVELOPMENT**


DRAWING LIST

IESS-DA400	LANDSCAPE SITE PLAN
IESS-DA401	LANDSCAPE PLAN 1
IESS-DA402	LANDSCAPE PLAN 2
IESS-DA403	LANDSCAPE SECTIONS
IESS-DA404	LANDSCAPE MATERIALS PALETTE



LEGEND

- SITE BOUNDARY
- SITE SUBJECT TO SEPARATE APPROVAL
- VEHICLE ACCESS AND CAR PARKING AREAS
- PEDESTRIAN AND SHARED ZONE AREAS / PAVEMENT
- LANDSCAPE PLANTING ZONES AND EXISTING LANDSCAPE AREAS TO BE ENHANCED
- EXISTING EXTERNAL AREAS AND LANDSCAPING RETAINED
- PROPOSED TREE
- LEVEL 2 BUILDING EDGE
- LEVEL 1 BUILDING EDGE
- LEVEL 0 BUILDING EDGE

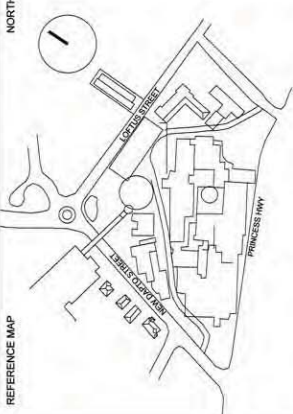

NOTES

1. DO NOT SCALE DRAWINGS. WRITTEN DIMENSIONS GOVERN.
2. ALL DIMENSIONS ARE IN MILLIMETRES UNLESS NOTED OTHERWISE.
3. ALL DIMENSIONS SHALL BE VERIFIED ON SITE BEFORE PROCEEDING WITH THE WORK. HASSELL SHALL BE NOTIFIED IN WRITING OF ANY DISCREPANCIES.
4. THIS DRAWING MUST BE READ IN CONJUNCTION WITH ALL RELEVANT CONTRACTS, SPECIFICATIONS AND DRAWINGS.

© COPYRIGHT OF THIS DRAWING IS VESTED IN HASSELL LTD.
2010 HASSELL LTD.

THIS DRAWING IS AN UNCONTROLLED COPY, UNLESS NOTED OTHERWISE

REV	DESCRIPTION	DATE
A	DA SUBMISSION	02.09.11

CONSULTANT
HASSELL LIMITED ACN 007 711 435
100 DUNEDIN STREET
SYDNEY NSW 2008 AUSTRALIA
SYDNEY@HASSELL.COM.AU
T 61 2 9273 2300 F 61 2 9273 2345

HASSELL

PROJECT
ILLAWARRA ELECTIVE SURGERY
WOLLONGONG HOSPITAL
WOLLONGONG NSW

DRAWING TITLE
LANDSCAPE PLAN 1

STATUS
DEVELOPMENT APPROVAL

SCALE @ A1	DRAWN	CO-ORD	REVIEWED	APPROVED
1:200	AP	AP	AL	-

PROJECT NUMBER
AX003042

DRAWING NUMBER
IESS-DA401





- NOTES
- DO NOT SCALE DRAWINGS. WRITTEN DIMENSIONS CONVEN.
 - ALL DIMENSIONS ARE IN MILLIMETRES UNLESS NOTED OTHERWISE.
 - WITH THE WORK, HASSELL SHALL BE NOTIFIED IN WRITING OF ANY DISCREPANCIES.
 - THIS DRAWING MUST BE READ IN CONJUNCTION WITH ALL RELEVANT CONTRACTS, SPECIFICATIONS AND DRAWINGS.

© COPYRIGHT OF THIS DRAWING IS VESTED IN HASSELL LTD.
2010 HASSELL LTD.

THIS DRAWING IS AN UNCONTROLLED COPY, UNLESS NOTED OTHERWISE.

REV	DESCRIPTION	DATE
A	DA SUBMISSION	02.09.11


CONSULTANT
HASSELL LIMITED ACN 007 711 435
88 CUMBERLAND STREET
SYDNEY NSW 2000 AUSTRALIA
P 61 2 9279 2399 F 61 2 9279 2345

HASSELL
PROJECT
ILLAWARRA ELECTIVE SURGERY
WOLLONGONG HOSPITAL
WOLLONGONG NSW


DRAWING TITLE
LANDSCAPE SECTIONS

STATUS


DEVELOPMENT APPROVAL				
SCALE @ A1	DRAWN	CO-ORD	REVIEWED	APPROVED
AS SHOWN	AP	AP	AL	-
PROJECT NUMBER	DRAWING NUMBER		REV	A
AX003042	IESS-DA403			

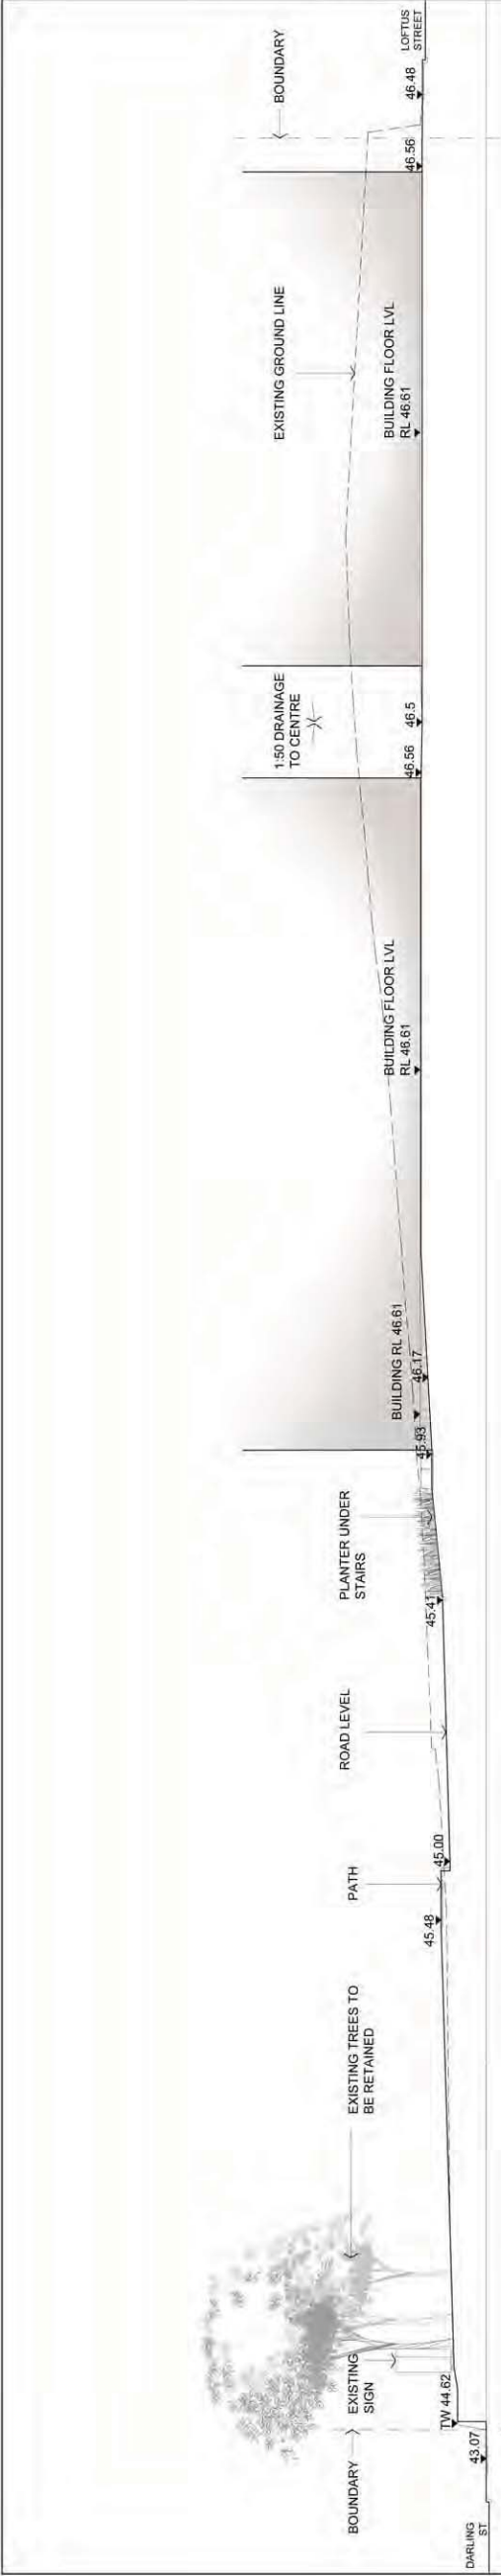


01
SITE SECTION
Scale: 1:200

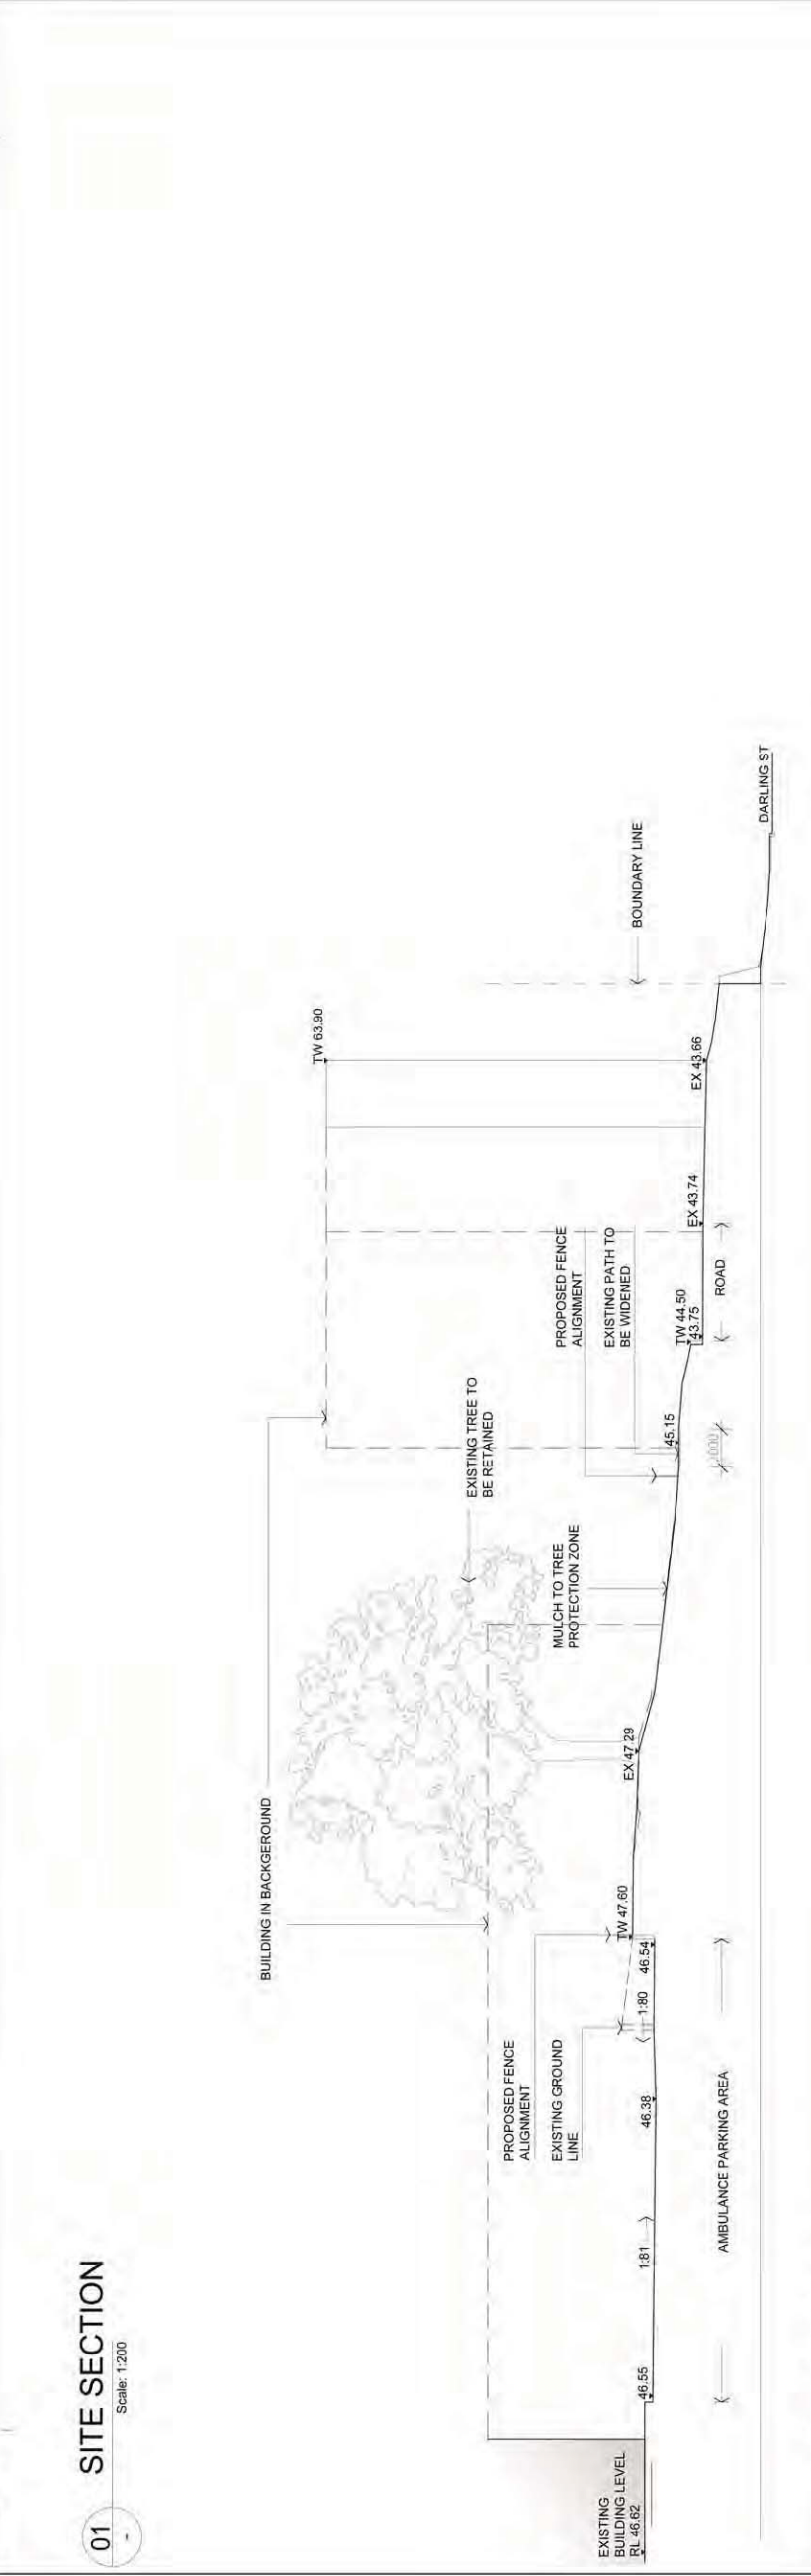


02
SITE SECTION
Scale: 1:200

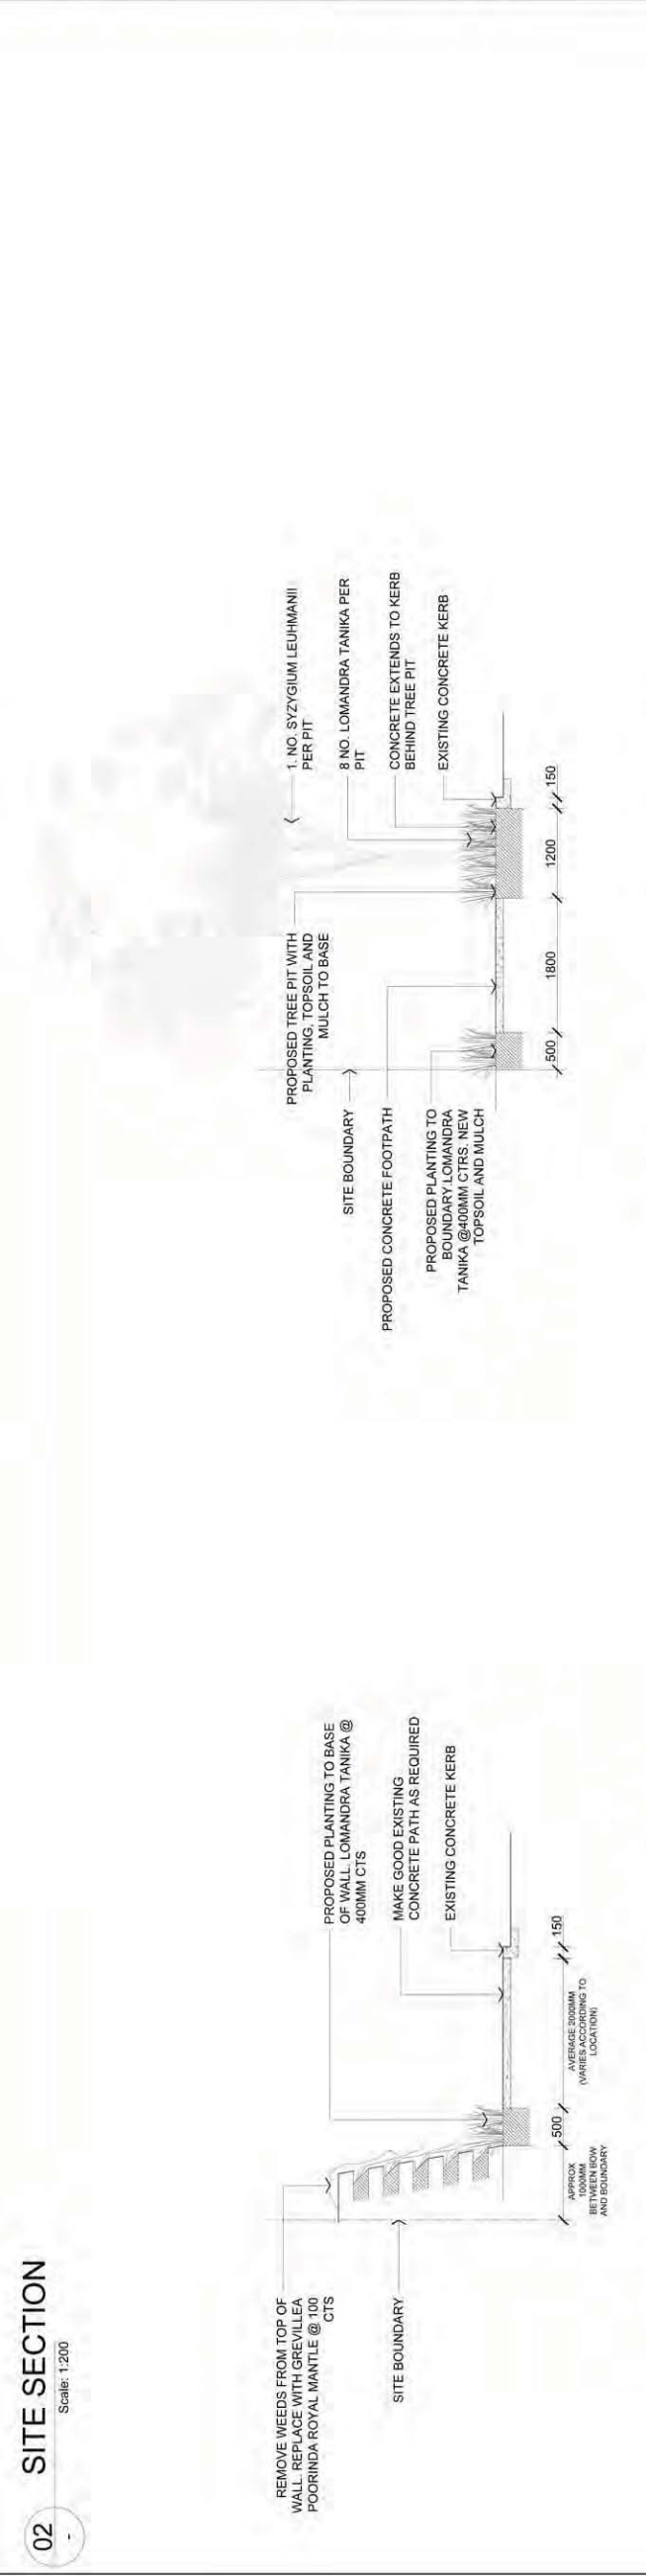

03
STREET TREATMENT TYPE 1
Scale: 1:50

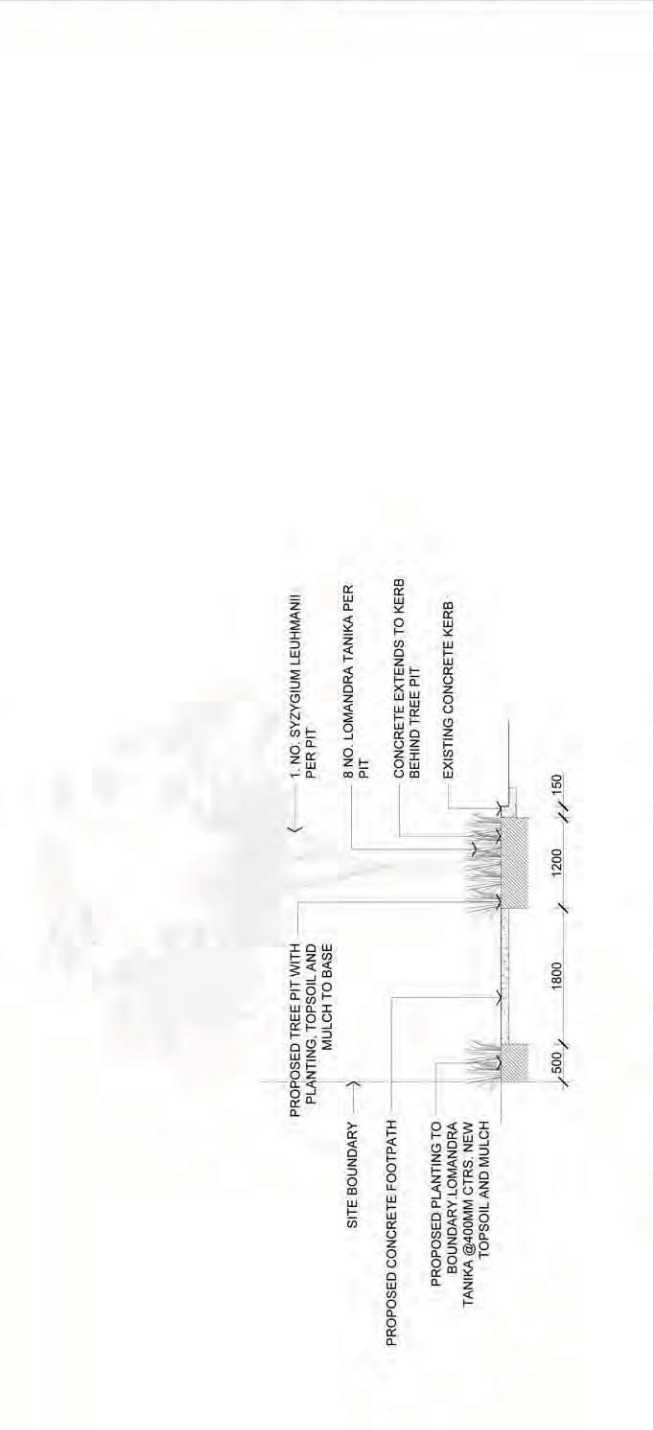

04
STREET TREATMENT TYPE 2
Scale: 1:50

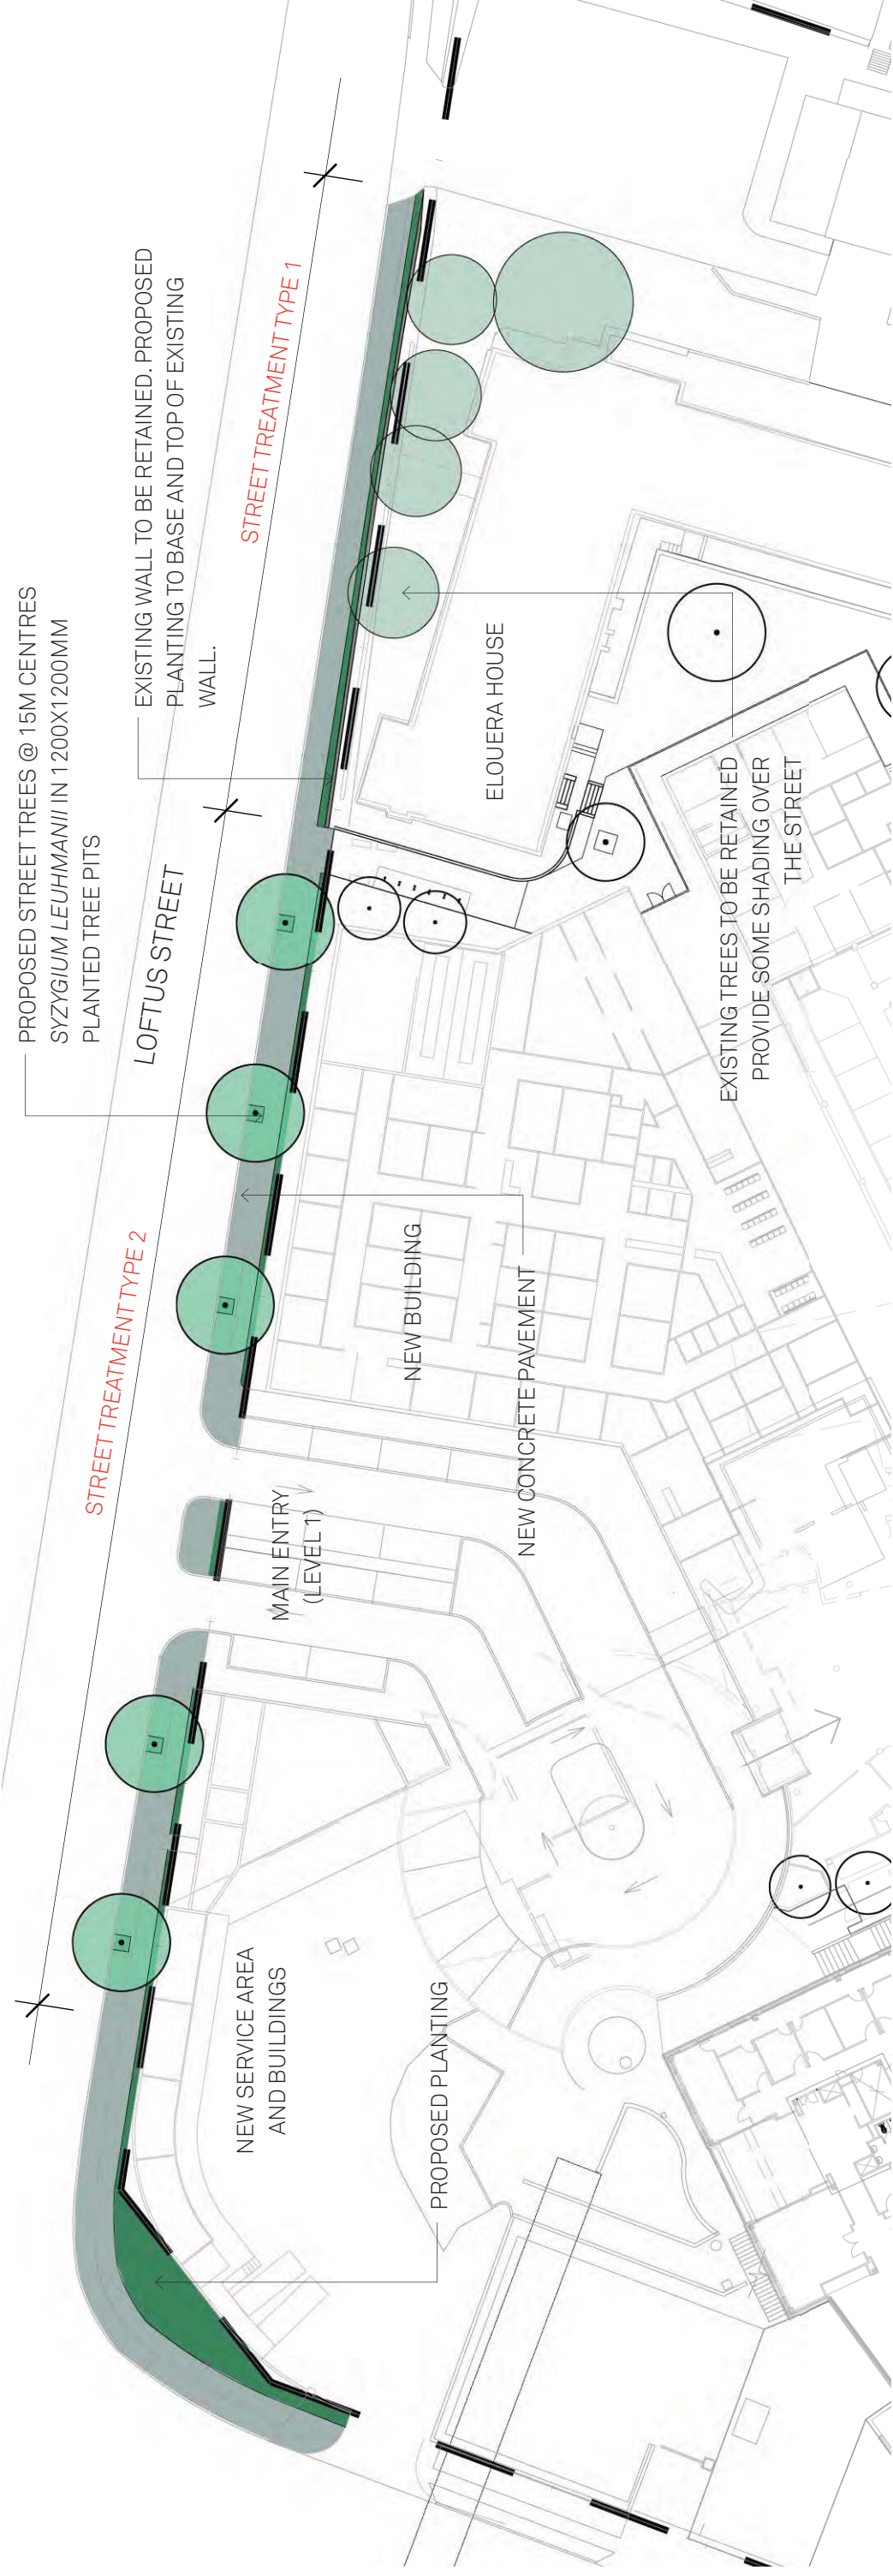

EXISTING SITE CONDITIONS



PROPOSED PLANT PALETTE



⌚ **Revision**
02


Date
07 SEPTEMBER 2011

Client
HINSW

Project Name
WOLLONGONG HOSPITAL
W-IESS

Scale
1:500 @ A3

Drawing
IESS-DA-L-SK-03
LOFTUS STREET
STREETSCAPE CONCEPT

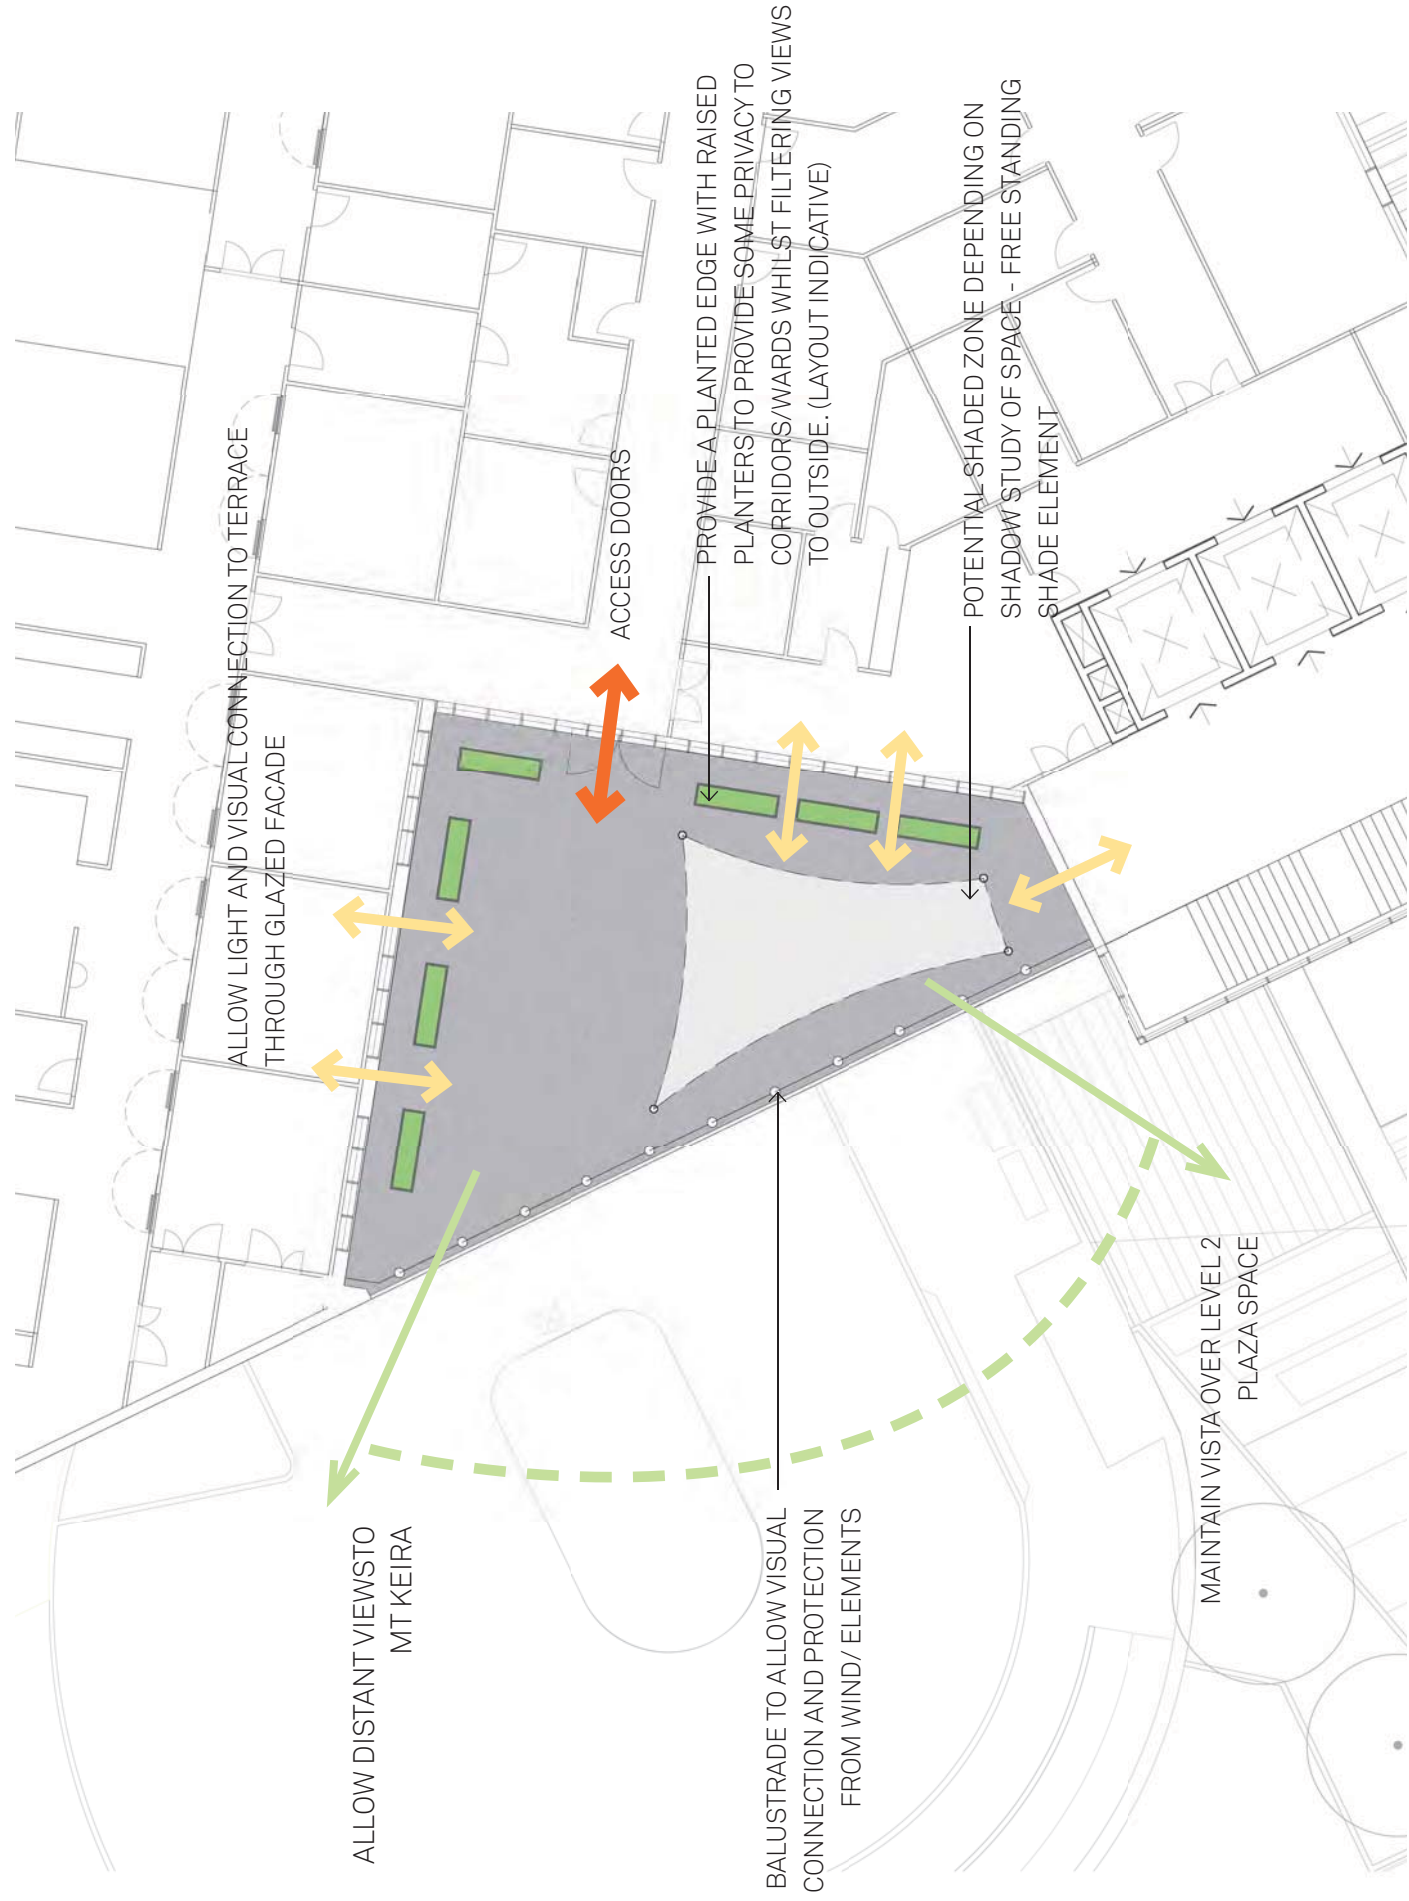

Revision
01

Date
07 SEPTEMBER 2011

Client
HINSW

Project Name
WOLLONGONG HOSPITAL
W-IESS

Scale
1:400 @ A3

Drawing
IESS-DA-L-SK-02
LEVEL 3 TERRACE
CONCEPT ONLY
does not form part of
approval documents

Meibourne Laneways, lively and activated.



signage, banners and awings fill the ceiling space, give a appropriate pedestrian scale and enliven space.

simple floorscape



fixtures and fittings have clean lines, adaptable function and robust materials



Revision 01

Date 07 SEPTEMBER 2011

Client HINSW

Project Name WOLLONGONG HOSPITAL W-IESS

Scale 1:200 @ A3

Drawing IESS-DA-L-SK-01 HOSPITAL STREET (LEVEL 1) CONCEPT ONLY does not form part of approval documents