


3/05/2013 2:16:06 PM

C:\Users\simon.hall\Documents\1408013070 - Wollongong Hospital Carpark (W44) [2013 Central] - simon.hall.rvt

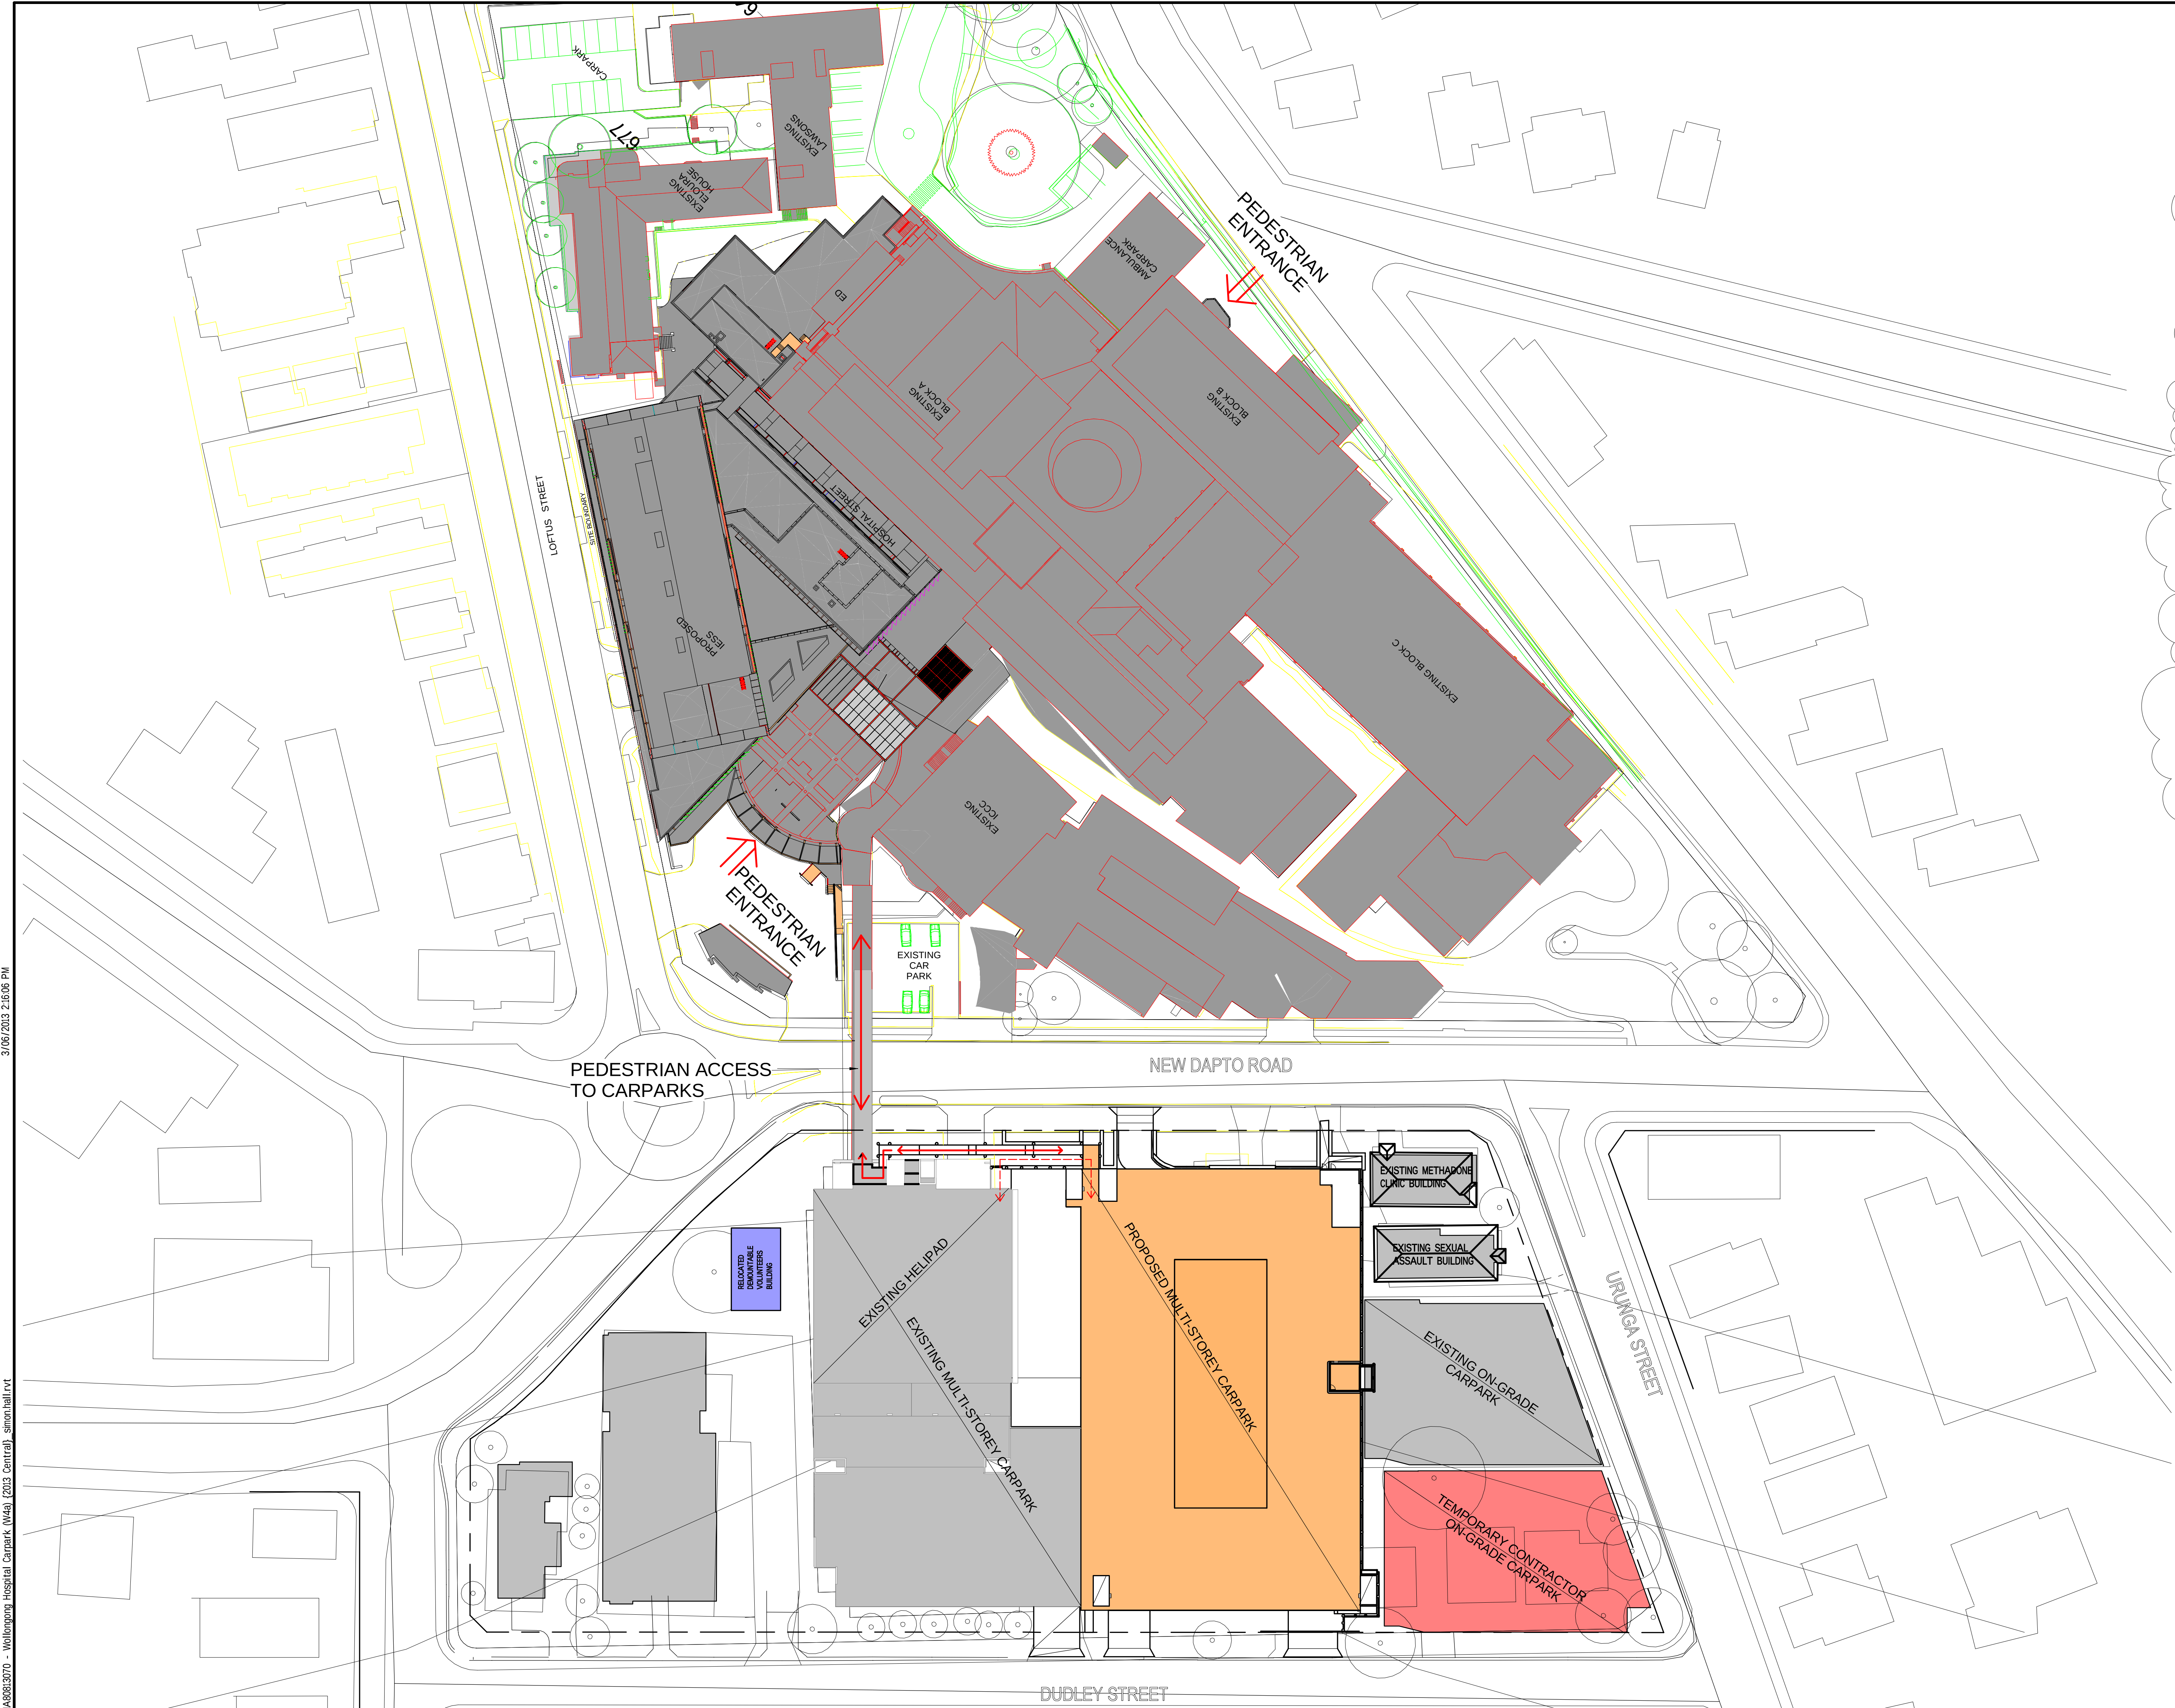

PRELIMINARY NEW BUILDING PARKING SPACES		
LEVEL	DESCRIPTION	TOTAL
LEVEL 1b - 30.750	CLASS 3 SPACE	126
LEVEL 2b - 33.450	CLASS 3 SPACE	132
LEVEL 3b - 36.150	CLASS 3 SPACE	138
LEVEL 4b - 38.900	CLASS 3 SPACE	138
LEVEL 5b - 41.600	CLASS 3 SPACE	61
LEVEL 5b - 41.600	H/C SPACE	12
LEVEL 6b - 44.550	CLASS 3 SPACE	147
Grand total		754

NOTES ON NEW BUILDING PARKING SCHEDULE:-
1. NUMBERS INDICATED REFLECT CURRENT LAYOUT SHOWN ON PLANS
SUBJECT TO ALTERATION BASED ON CONSULTANT CO-ORDINATION


EXISTING BUILDING PARKING SPACES		
LEVEL	DESCRIPTION	TOTAL
LEVEL 1b - 30.750	EXISTING SPACE	68
LEVEL 1a	EXISTING SPACE	33
LEVEL 1a	EXISTING H/C SPACE	4
LEVEL 2b - 33.450	EXISTING SPACE	83
LEVEL 2b - 33.450	DELETED SPACE	-3
LEVEL 2a - 35.000	EXISTING SPACE	32
LEVEL 2a - 35.000	EXISTING H/C SPACE	4
LEVEL 3b - 36.150	EXISTING SPACE	83
LEVEL 3b - 36.150	DELETED SPACE	-3
LEVEL 3a - 37.700	EXISTING SPACE	32
LEVEL 3a - 37.700	EXISTING H/C SPACE	4
LEVEL 4b - 38.900	EXISTING SPACE	83
LEVEL 4b - 38.900	DELETED SPACE	-3
LEVEL 4a - 40.650	EXISTING SPACE	29
LEVEL 5b - 41.600	EXISTING SPACE	83
LEVEL 5a - 43.390	NEW SPACE	7
LEVEL 5a - 43.390	EXISTING SPACE	36
LEVEL 5a - 43.390	DELETED SPACE	-2
LEVEL 5a - 43.390	DELETED H/C SPACE RELOCATED TO NEW CARPARK	-4
Grand total		566

NOTES ON PARKING IN EXISTING BUILDING SCHEDULE:-
1. SCHEDULE ASSUMES EXISTING TOTAL OF 574 SPACES (INCLUDING
16 DRIVER IMPAIRED SPACES) BASED ON DRAWINGS OF PREVIOUS
CARPARK. CONFIRMATION OF CURRENT PARKING
LAYOUT TO BE ADVISED. THE NUMBER OF DRIVER IMPAIRED SPACES
TO BE REVIEWED FOR TOTAL COMBINED FACILITY.
2. SCHEDULE ACCOUNTS FOR SPACES DELETED/ADDED FOR CIRCULATION/LINKING
AS SHOWN IN FLOOR PLANS.

NET PARKING SPACE YIELD	
CIRCULATION LOSS IN EXISTING CARPARK	= -11
PARKING LOSS WITHIN NEW CARPARK FOOTPRINT	= -48
HOSPITAL ROAD LOSS AS NOTED BY TSA	= -26
LOADING DOCK OFF LOTUS STREET AS NOTED BY TSA	= -3
NEW BUILDING YIELD (FROM SCHEDULE ABOVE)	= 754
TOTAL NET YIELD -	= 666

SITE LAYOUT PLAN
SCALE: 1 : 500

Rev	Date	Description	Drn.	Des.	Appr.
B	03-06-2013	PARKING DESCRIPTIONS REVISED	STH	PNW	
A	31-05-2013	DEVELOPMENT APPLICATION	STH	PNW	

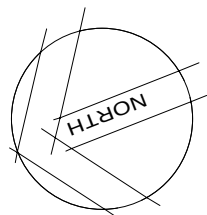

© Cardno Limited All Rights Reserved.
This document is produced by Cardno Limited solely for
the benefit of and use by the client in accordance with the
terms of the retainer. Cardno Limited does not and shall
not assume any responsibility or liability whatsoever to
any third party arising out of any use or reliance by third
party on the content of this document.



Drawn	S.T.H	Date	
Checked	P.N.W	Date	
Designed	C.F	Date	
Verified		Date	
Approved	P.N.W	Date	

Client	HEALTH INFRASTRUCTURE		
Project	WOLLONGONG HOSPITAL PROPOSED MULTI STOREY CARPARK EXPANSION OPTION W(4)		
Title	SITE PLAN		

Status	DEVELOPMENT APPLICATION NOT TO BE USED FOR CONSTRUCTION PURPOSES		
Datum	AHD	Register	Scale
			1 : 500
Project Number	NA80813070DA-1000		Sheet Number
			Revision
			B

0 10 20 30 40 50 60 70 80 90 100 110 120 130 140 150mm ON B1 ORIGINAL