



1 LEVEL 6 - PLANT ROOM PLAN
SCALE 1:250

NOTES:
 COPYRIGHT © ALL RIGHTS RESERVED. THIS DRAWING MAY NOT BE REPRODUCED OR TRANSMITTED IN ANY FORM OR BY ANY MEANS IN PART OR IN WHOLE WITHOUT PERMISSION OF MORRIS BRAY MARTIN OLLMANN PTY LTD.
 ALL LEVELS AND DIMENSIONS TO BE VERIFIED PRIOR TO COMMENCEMENT OF WORK.
 ALL WORK TO COMPLY WITH CURRENT REGULATIONS AND S.A.A. STANDARDS.

LEGEND:
 Approved Application No. **MP 10.02.13**
 granted on the **14/12/2013**
 Signed **[Signature]**
 Sheet No. **1** of **5**

NSW GOVERNMENT
 Planning

Issued under the Environmental Planning and Assessment Act 1979

A YES 05.12.13 ISSUED FOR APPROVAL

No. / Issue DATE REVISION / ISSUE DETAILS

QUANTITY SURVEYORS
RIDER LEVETT BUCKNALL NSW PTY LTD
 LEVEL 5, 41 MARGARET STREET
 PO BOX 531, NORTH SYDNEY, NSW 2059

ELECTRICAL, ICT & LIFT SERVICES
NDY MANAGEMENT PTY LTD
 40 MILLER STREET LEVEL 1
 NORTH SYDNEY, NSW 2060

HYDRAULIC & FIRE SERVICES
ACOR CONSULTANTS PTY LTD
 LEVEL 1, 24 FALCON STREET
 CROWS NEST, NSW, 2065

MECHANICAL SERVICES
AECOM AUSTRALIA PTY LTD
 LEVEL 21, 420 GEORGE STREET
 SYDNEY, NSW 2000

STRUCTURE
TAYLOR THOMPSON WHITING NSW PTY LTD
 48 CHANDOS STREET
 ST. LEONARDS, NSW 2065

PROJECT MANAGER
JOHNSTAFF PROJECTS
 LEVEL 8, 16 O'CONNELL STREET
 SYDNEY, NSW 2000

NSW Health Infrastructure
 NSW Health Illawarra Shoalhaven Local Health District

ARCHITECT
MBMO
 MORRIS BRAY MARTIN OLLMANN
 180 Macquarie St
 Sydney NSW 2000
 Tel: 61 2 9439 4422
 Fax: 61 2 9439 4422
 www.mbraymartin.com.au


MAIN CONTRACTOR
HANSEN YUNCKEN
 LEVEL 6, 15 BOURKE ROAD
 MASCOT, NSW, 2020

PROJECT:
ILLAWARRA ELECTIVE SURGERY SERVICE, WOLLONGONG HOSPITAL

DRAWING TITLE:
LEVEL 6 - PLANT ROOM PLAN

SCALE: 1:250 DRAWN BY: K/M/MB GA: CM PLOT DATE: 5/12/2013

PROJECT: 13031 DRAWING NUMBER: MBMO-WH-DA-116 ISSUE: A

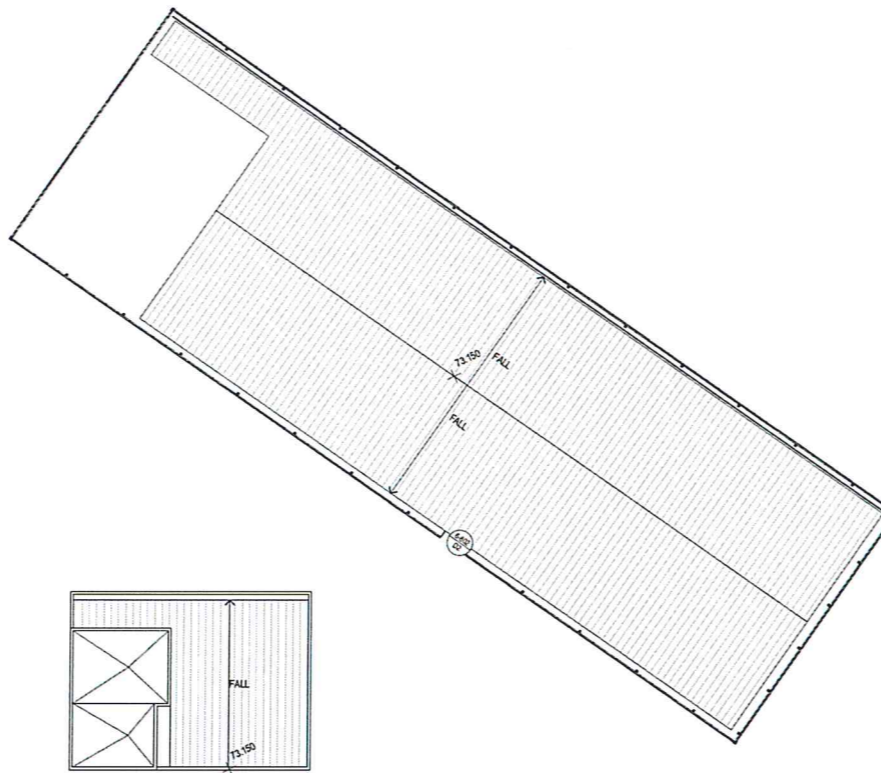

1 PLANT ROOM ROOF PLAN
SCALE 1:250

NOTES:
 COPYRIGHT © ALL RIGHTS RESERVED. THIS DRAWING MAY NOT BE REPRODUCED OR TRANSMITTED IN ANY FORM OR BY ANY MEANS IN PART OR IN WHOLE WITHOUT PERMISSION OF MORRIS BRAY MARTIN OLLMANN PTY. LTD.
 ALL LEVELS AND DIMENSIONS TO BE VERIFIED PRIOR TO COMMENCEMENT OF WORK. USE FIGURED DIMENSIONS ONLY. DO NOT SCALE.
 STANDARDS:

NSW GOVERNMENT
 Planning

Issued under the Environmental Planning and Assessment Act 1979

Approved Application No. **MP 10-0213 MOD 2**

granted on the **14/12/2013**

Signed: **MSJ**

Sheet No. **2** of **5**

LEGEND:

A YES 05.12.13 ISSUED FOR APPROVAL

No. W/HS# DATE REVISION / ISSUE DETAILS

QUANTITY SURVEYORS
RIDER LEVETT BUCKNALL NSW PTY LTD
 LEVEL 5, 41 MELBARN STREET
 PO BOX 531, NORTH SYDNEY, NSW 2059

ELECTRICAL ICT & LIFT SERVICES
NDY MANAGEMENT PTY LTD
 40 MILLER STREET LEVEL 1
 NORTH SYDNEY, NSW 2060

HYDRAULIC & FIRE SERVICES
ACOR CONSULTANTS PTY LTD
 LEVEL 1, 24 FALCON STREET
 CROWS NEST, NSW, 2045

MECHANICAL SERVICES
AECOM AUSTRALIA PTY LTD
 LEVEL 21, 420 GEORGE STREET
 SYDNEY, NSW 2000

STRUCTURE
TAYLOR THOMPSON WHITING NSW PTY LTD
 48 CHANDOS STREET
 ST. LEONARDS, NSW 2045

PROJECT MANAGER
JOHNSTAFF PROJECTS
 LEVEL 8, 16 O'CONNELL STREET
 SYDNEY, NSW 2000

NSW Health Infrastructure
 NSW Health Illawarra Shoalhaven Local Health District

ARCHITECT
MBMO
 MORRIS BRAY MARTIN OLLMANN
 18 MELBARN ST
 CHANDOS ST
 ST LEONARDS NSW 2045
 T: 02 9449 4422
 F: 02 9449 4422
 www.mbmom.com.au
 NSW Architect Registration Board (NSW) Licence No. 22842-NSW-2010


MAIN CONTRACTOR
HANSEN YUNCKEN
 LEVEL 6, 15 BOURKE ROAD
 MASCOT, NSW, 2020

PROJECT:
ILLAWARRA ELECTIVE SURGERY SERVICE, WOLLONGONG HOSPITAL

DRAWING TITLE:
PLANT ROOM ROOF PLAN

SCALE: 1:250 DRAWN BY: KM/MB GA: CM PLOT DATE: 5/12/2013


PROJECT: 13031 DRAWING NUMBER: MBMO-WH-DA-117 ISSUE: A

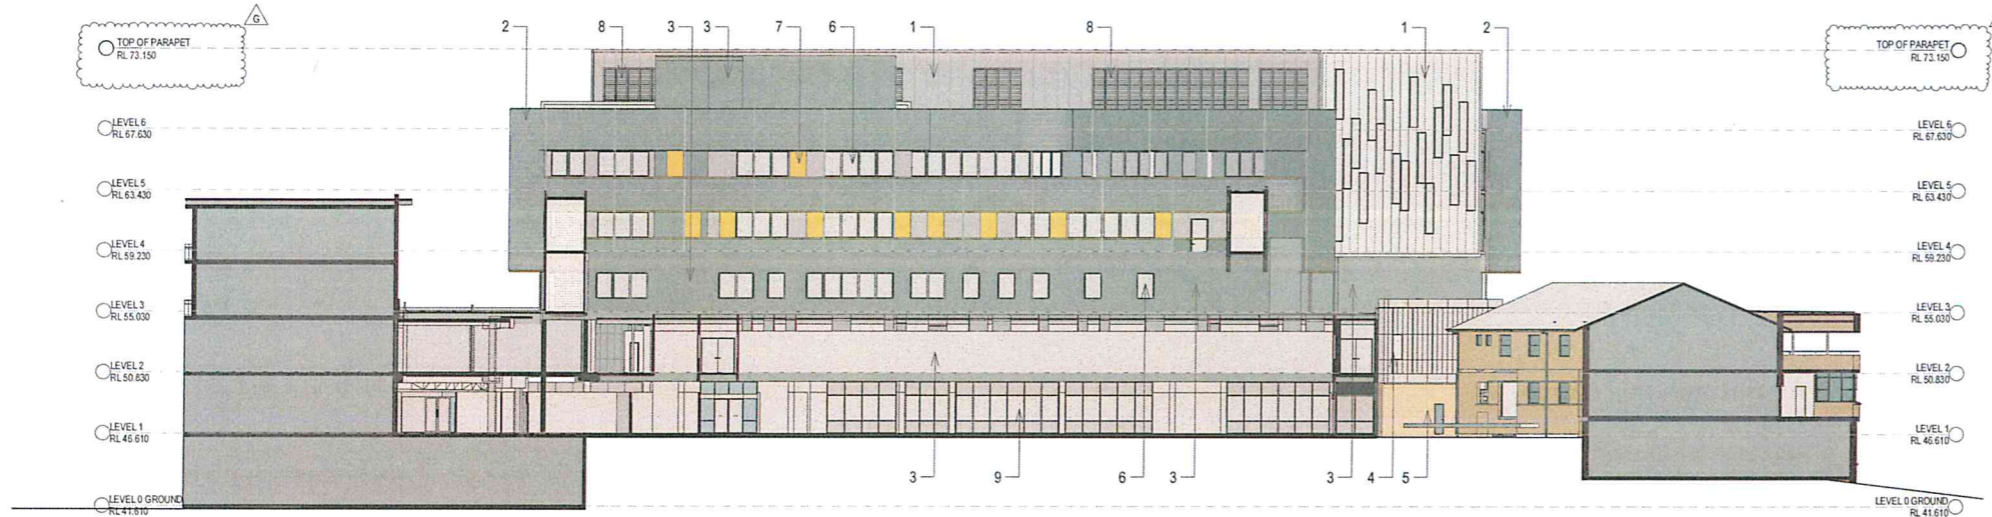


E3 South Elevation
SCALE 1:250

LEGEND


- 1 INSULATED WALL PANEL
- 2 CORRUGATED METAL SHEET
- 3 LIGHTWEIGHT WALL/ PAINTED
- 4 COMPOSITE ALUMINIUM PANEL
- 5 BRICK
- 6 ALUMINIUM FRAME WINDOW
- 7 FIBRE CEMENT PANEL
- 8 METAL LOUVRES
- 9 GLAZED CURTAIN WALL

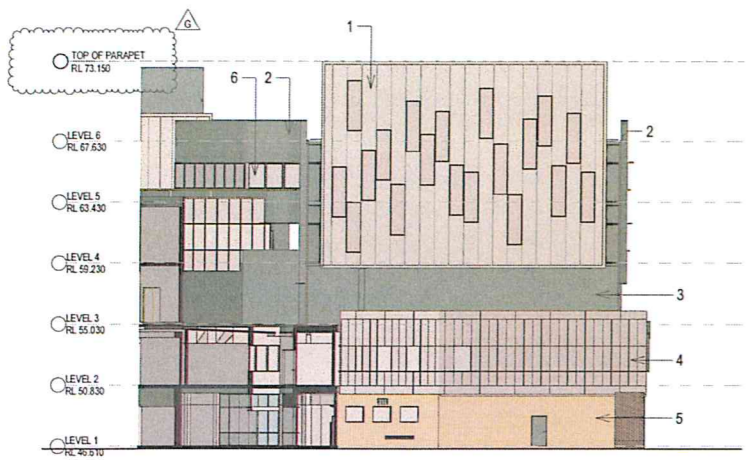

E4 East Elevation
SCALE 1:250

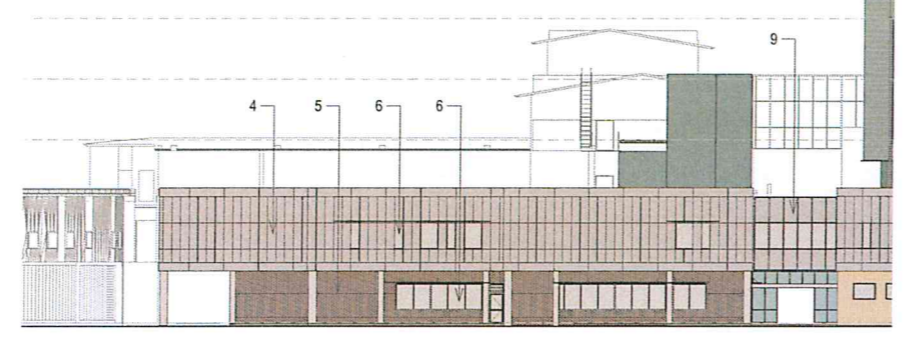

E5 East Elevation ED
SCALE 1:250

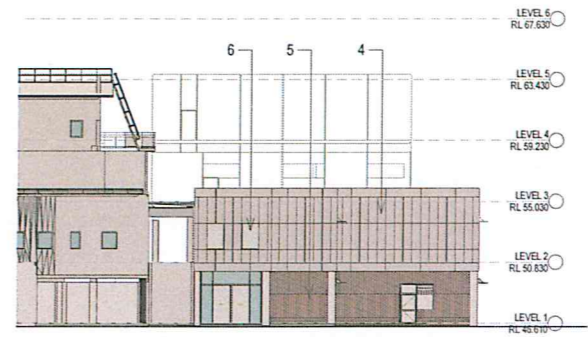

E6 South Elevation ED
SCALE 1:250

NOTES:
COPYRIGHT © ALL RIGHTS RESERVED. THIS DRAWING MAY NOT BE REPRODUCED OR TRANSMITTED IN ANY FORM OR BY ANY MEANS IN PART OR IN WHOLE WITHOUT PERMISSION OF MORRIS BRAY MARTIN OLLMANN PTY. LTD.
ALL LEVELS AND DIMENSIONS TO BE VERIFIED PRIOR TO CONSTRUCTION.
USE FIGURED DIMENSIONS ONLY. DO NOT SCALE.
ALL WORK TO COMPLY WITH CURRENT REGULATIONS AND S.A.A. STANDARDS.

NSW GOVERNMENT
Planning

Issued under the Environmental Planning and Assessment Act 1979

Approved Application No. **MP 10-0213 (MAD)**
granted on the **14/12/2013**
Signed **[Signature]**
Sheet No. **4** of **5**

G	YS	05.12.13	ISSUED FOR APPROVAL
F	KM	22.10.13	Updated East Elevation
E	MB	20.08.13	Approval

PREVIOUS ISSUES REFER HAS-WH-DA-201

No.	ISSUE DATE	REVISION / ISSUE DETAILS
QUANTITY SURVEYORS		
RIDER LEVITT BUCKNALL NSW PTY LTD LEVEL 5, 41 MARGARET STREET PO BOX 531, NORTH SYDNEY, NSW 2059		
ELECTRICAL, ICT & LIFT SERVICES		
NDY MANAGEMENT PTY LTD 40 HALLER STREET LEVEL 1 NORTH SYDNEY, NSW 2060		
HYDRAULIC & FIRE SERVICES		
ACOR CONSULTANTS PTY LTD LEVEL 1, 24 FALCON STREET CROWNS NEST, NSW, 2065		
MECHANICAL SERVICES		
AECOM AUSTRALIA PTY LTD LEVEL 21, 400 GEORGE STREET SYDNEY, NSW 2000		
STRUCTURE		
TAYLOR THOMPSON WHITING NSW PTY LTD 48 CHANDOS STREET ST. LEONARDS, NSW 2065		
PROJECT MANAGER		
JOHNSTAFF PROJECTS LEVEL 8, 16 O'CONNELL STREET SYDNEY, NSW 2000		

NSW Health Infrastructure
NSW Health Illawarra Shoalhaven Local Health District


ARCHITECT
MBMO
MORRIS BRAY MARTIN OLLMANN
18 WILSONS BAY
CHERRY HILL NSW 2512
MBMO is a Publicly Registered Building Contractor, Architects, Engineers 3342 (Civil, Infra, Struc)

MAIN CONTRACTOR
HANSEN YUNCKEN
LEVEL 6, 15 BOURKE ROAD
MASCOT, NSW, 2020


PROJECT:
ILLAWARRA ELECTIVE SURGERY SERVICE, WOLLONGONG HOSPITAL

DRAWING TITLE:
ELEVATION SHEET 2

SCALE:	DRAWN BY:	GA:	PLOT DATE:
1:250	GAO	KM/MB	CM
PROJECT:	DRAWING NUMBER:	ISSUE:	
13031	MBMO-WH-DA-201	G	

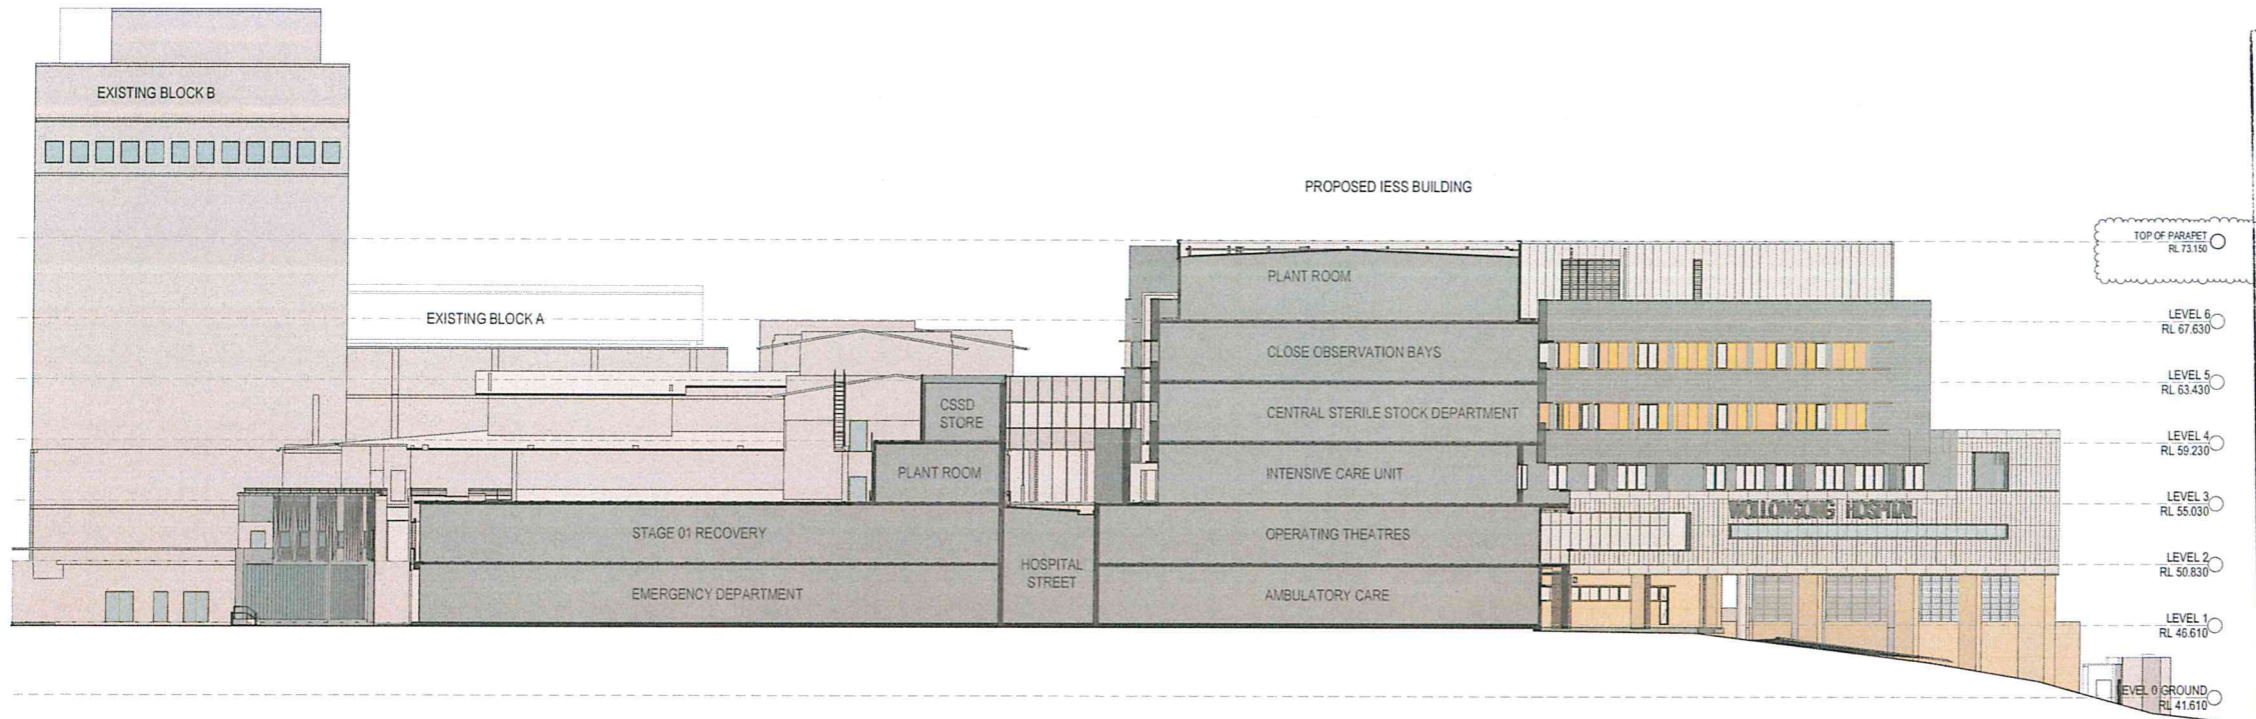

AA SECTION AA
SCALE 1:250

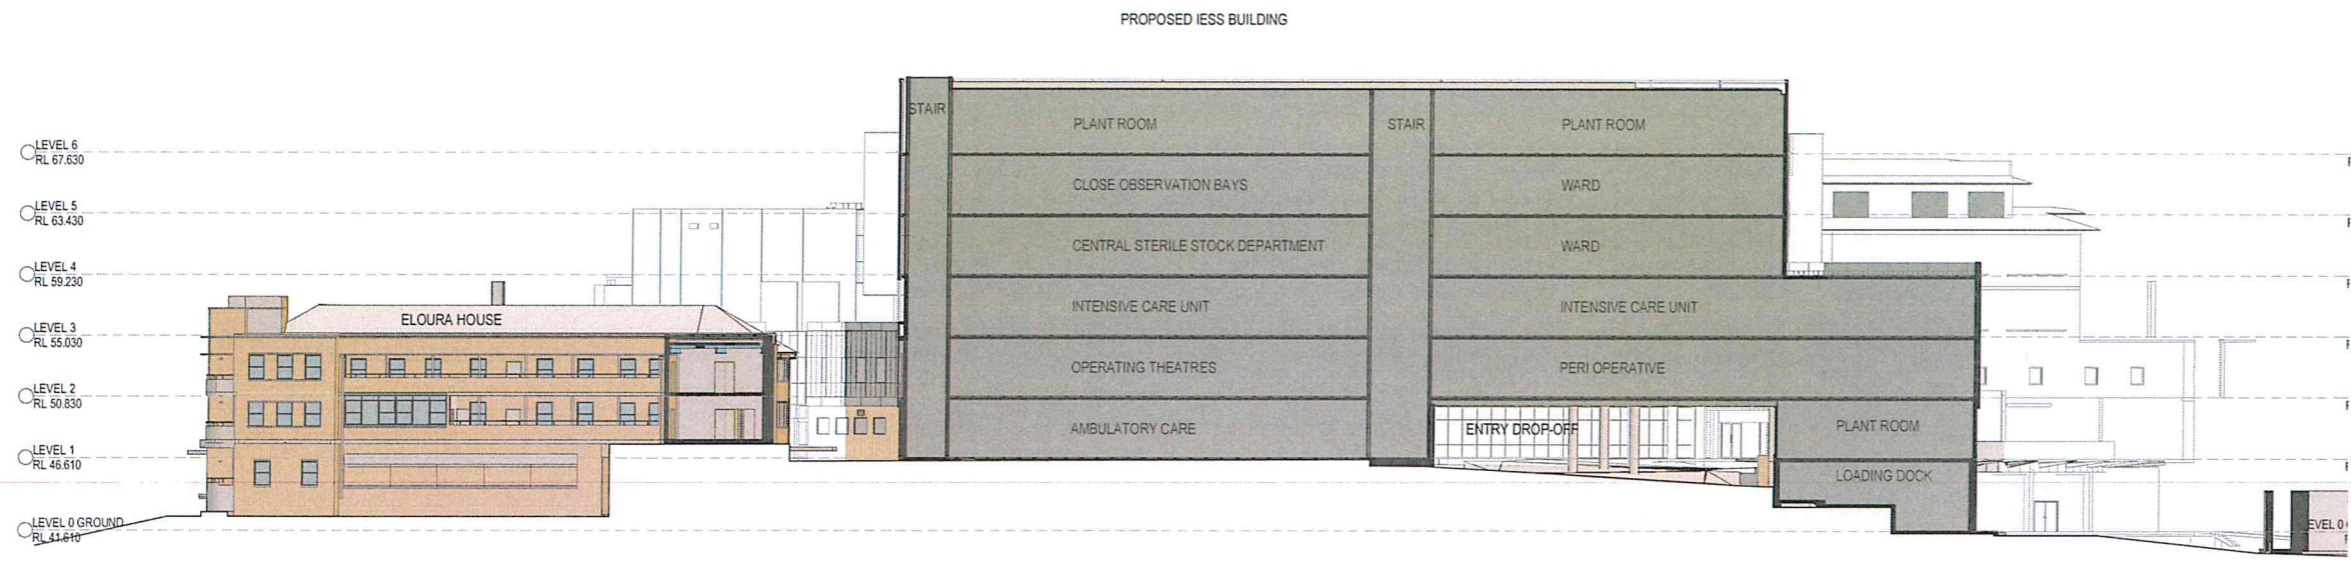

BB SECTION BB
SCALE 1:250

NOTES:
 COPYRIGHT © ALL RIGHTS RESERVED. THIS DRAWING MAY NOT BE REPRODUCED OR TRANSMITTED IN ANY FORM OR BY ANY MEANS IN PART OR IN WHOLE WITHOUT PERMISSION OF MORRIS BRAY MARTIN OLLMANN PTY. LTD.
 ALL LEVELS AND DIMENSIONS TO BE VERIFIED PRIOR TO COMMENCEMENT OF WORK.
 ALL WORK TO COMPLY WITH CURRENT REGULATIONS AND S.A.A. STANDARDS.

NSW GOVERNMENT
 Planning
 Issued under the Environmental Planning and Assessment Act 1979

Approved Application No. **MP 10-0213 W002**
 granted on the **14/12/2013**
 Signed **Alex**
 Sheet No. **5** of **5**

D YS 05.12.13 ISSUED FOR APPROVAL
 C MB 20.09.13 Approval
 PREVIOUS ISSUES REFER HAS-WH-DA-220

No. REVISION / ISSUE DETAILS

QUANTITY SURVEYORS
RIDER LEVETT BUCKNALL NSW PTY LTD
 LEVEL 5, 41 MCLAREN STREET
 PO BOX 531, NORTH SYDNEY, NSW 2059

ELECTRICAL, ICT & LIFT SERVICES
NDY MANAGEMENT PTY LTD
 60 MILLER STREET LEVEL 1
 NORTH SYDNEY, NSW 2060

HYDRAULIC & FIRE SERVICES
ACOR CONSULTANTS PTY LTD
 LEVEL 1, 24 FALCON STREET
 CROWNS NEST, NSW, 2065

MECHANICAL SERVICES
AECOM AUSTRALIA PTY LTD
 LEVEL 21, 420 GEORGE STREET
 SYDNEY, NSW 2000

STRUCTURE
TAYLOR THOMPSON WHITING NSW PTY LTD
 48 CHANDOS STREET
 ST. LEONARDS, NSW 2065

PROJECT MANAGER
JOHNSTAFF PROJECTS
 LEVEL 8, 16 O'CONNELL STREET
 SYDNEY, NSW 2000

NSW Health Infrastructure
 NSW Health Shoalhaven Local Health District

ARCHITECT
MBMO
 MORRIS BRAY MARTIN OLLMANN
 PTY. LTD.
 Level 8, 15 Bourke Road
 Mascot, NSW 2020

MAIN CONTRACTOR
HANSEN YUNCKEN
 LEVEL 8, 15 BOURKE ROAD
 MASCOT, NSW, 2020

PROJECT:
ILLAWARRA ELECTIVE SURGERY SERVICE, WOLLONGONG HOSPITAL

DRAWING TITLE:
SECTION SHEET 1

SCALE: 1:250 DRAWN BY: CM PLOT DATE: 5/12/2013
 PROJECT: 13031 MBMO-WH-DA-220 ISSUE: D