

NOTES:  
 COPYRIGHT © ALL RIGHTS RESERVED. THIS DRAWING MAY  
 NOT BE REPRODUCED OR COPIED IN ANY FORM OR BY ANY  
 MEANS IN PART OR IN WHOLE WITHOUT PERMISSION OF MORRIS  
 BRAY MARTIN OLLMANN PTY LTD.  
 ALL LEVELS AND DIMENSIONS TO BE VERIFIED PRIOR TO  
 COMMENCEMENT OF WORK.  
 USE FIGURED DIMENSIONS ONLY. DO NOT SCALE.  
 ALL WORK TO COMPLY WITH CURRENT REGULATIONS AND S.A.C.  
 STANDARDS.

LEGEND:



1 LEVEL 6 - PLANT ROOM PLAN  
 1000x990mm  
 SCALE 1:250

A YS 05.12.13 ISSUED FOR APPROVAL

No. Initial DATE REVISION / ISSUE DETAILS

QUANTITY SURVEYORS  
**RIDER LEVETT BUCKNALL NSW PTY LTD**  
 LEVEL 5, 41 MCLAREN STREET  
 PO BOX 531, NORTH SYDNEY, NSW 2059

RLB Rider  
 Levett  
 Bucknall

ELECTRICAL ICT & LIFT SERVICES  
**NDY MANAGEMENT PTY LTD**  
 60 MILLER STREET LEVEL 1  
 NORTH SYDNEY, NSW 2060

NDY Norman  
 Young

HYDRAULIC & FIRE SERVICES  
**ACOR CONSULTANTS PTY LTD**  
 LEVEL 1, 24 FALCON STREET  
 CROWS NEST, NSW 2065

ACOR

MECHANICAL SERVICES  
**AECOM AUSTRALIA PTY LTD**  
 LEVEL 21, 420 GEORGE STREET  
 SYDNEY, NSW 2000

AECOM

STRUCTURE  
**TAYLOR THOMPSON WHITING NSW PTY LTD**  
 48 CHANDOS STREET  
 ST. LEONARDS, NSW 2065

TTW

PROJECT MANAGER  
**JOHNSTAFF PROJECTS**  
 LEVEL 8, 16 O'CONNELL STREET  
 SYDNEY, NSW 2000

JOHNSTAFF

NSW GOVERNMENT Health  
 Illawarra Shoalhaven Local Health District

NSW GOVERNMENT Health

ARCHITECT  
**MBMO**  
 MORRIS BRAY MARTIN OLLMANN  
 188 WILLOUGHBY RD  
 Crows Nest NSW 2065 Australia  
 Tel: +61 2 8499 4622  
 info@mbmo.com.au  
 www.mbmoint.com  
 NSW Architects Registration Board Honoured Architects: Terry Morris 3534 Gary Bray 3555

MBMO

MAIN CONTRACTOR  
**HANSEN YUNCKEN**  
 LEVEL 6, 15 BOURKE ROAD  
 MASCOT, NSW, 2020

hansen yuncken

PROJECT:  
**ILLAWARRA ELECTIVE SURGERY  
 SERVICE,  
 WOLLONGONG HOSPITAL**

ILLAWARRA

DRAWING TITLE:  
**LEVEL 6 - PLANT ROOM  
 PLAN**

LEVEL 6 - PLANT ROOM

SCALE: DRAWN BY: QA: PLOT DATE:  
 1:250 @A0 KM/MB CM 5/12/2013  
 13031 DA.011pm

PROJECT: DRAWING NUMBER: ISSUE:

13031 MBMO-WH-DA-116 A

13031 MBMO-WH-DA-116 A

NOTES:  
 COPYRIGHT © ALL RIGHTS RESERVED. THIS DRAWING MAY  
 NOT BE REPRODUCED OR COPIED IN ANY FORM OR BY ANY  
 MEANS IN PART OR IN WHOLE WITHOUT PERMISSION OF MORRIS  
 BRAY MARTIN OLLMANN PTY LTD.  
 ALL LEVELS AND DIMENSIONS TO BE VERIFIED PRIOR TO  
 COMMENCEMENT OF WORK.  
 USE FIGURED DIMENSIONS ONLY. DO NOT SCALE.  
 ALL WORK TO COMPLY WITH CURRENT REGULATIONS AND S.A.C.  
 STANDARDS.

LEGEND:

A YS 05.12.13 ISSUED FOR APPROVAL

No. Initial DATE REVISION / ISSUE DETAILS

QUANTITY SURVEYORS  
**RIDER LEVETT BUCKNALL NSW PTY LTD**  
 LEVEL 5, 41 MCLAREN STREET  
 PO BOX 531, NORTH SYDNEY, NSW 2059

ELECTRICAL ICT & LIFT SERVICES  
**NDY MANAGEMENT PTY LTD**  
 60 MILLER STREET LEVEL 1  
 NORTH SYDNEY, NSW 2060

HYDRAULIC & FIRE SERVICES  
**ACOR CONSULTANTS PTY LTD**  
 LEVEL 1, 24 FALCON STREET  
 CROWS NEST, NSW 2065

MECHANICAL SERVICES  
**AECOM AUSTRALIA PTY LTD**  
 LEVEL 21, 420 GEORGE STREET  
 SYDNEY, NSW 2000

STRUCTURE  
**TAYLOR THOMPSON WHITING NSW PTY LTD**  
 48 CHANDOS STREET  
 ST. LEONARDS, NSW 2065

PROJECT MANAGER  
**JOHNSTAFF PROJECTS**  
 LEVEL 8, 16 O'CONNELL STREET  
 SYDNEY, NSW 2000

**NSW** GOVERNMENT Health Infrastructure  
**NSW** GOVERNMENT Health Illawarra Shoalhaven Local Health District

ARCHITECT  
**MBMO**  
 MORRIS BRAY MARTIN OLLMANN  
 188 WILLOUGHBY RD  
 Crows Nest NSW 2065 Australia  
 Tel: +61 2 8499 4622  
 info@mbmo.com.au  
 www.mbmoint.com  
 NSW Architects Registration Board Honoured Architects: Terry Morris 3534 Gary Bray 3555


MAIN CONTRACTOR  
**HANSEN YUNCKEN**  
 LEVEL 6, 15 BOURKE ROAD  
 MASCOT, NSW, 2020

PROJECT:  
**ILLAWARRA ELECTIVE SURGERY  
 SERVICE,  
 WOLLONGONG HOSPITAL**


DRAWING TITLE:  
**PLANT ROOM ROOF  
 PLAN**

SCALE: DRAWN BY: QA: PLOT DATE:  
 1:250 @A0 KM/MB CM 5/12/2013  
 ISSUE: 13031 DA.011pm

PROJECT: DRAWING NUMBER: ISSUE:  
**13031 MBMO-WH-DA-117 A**

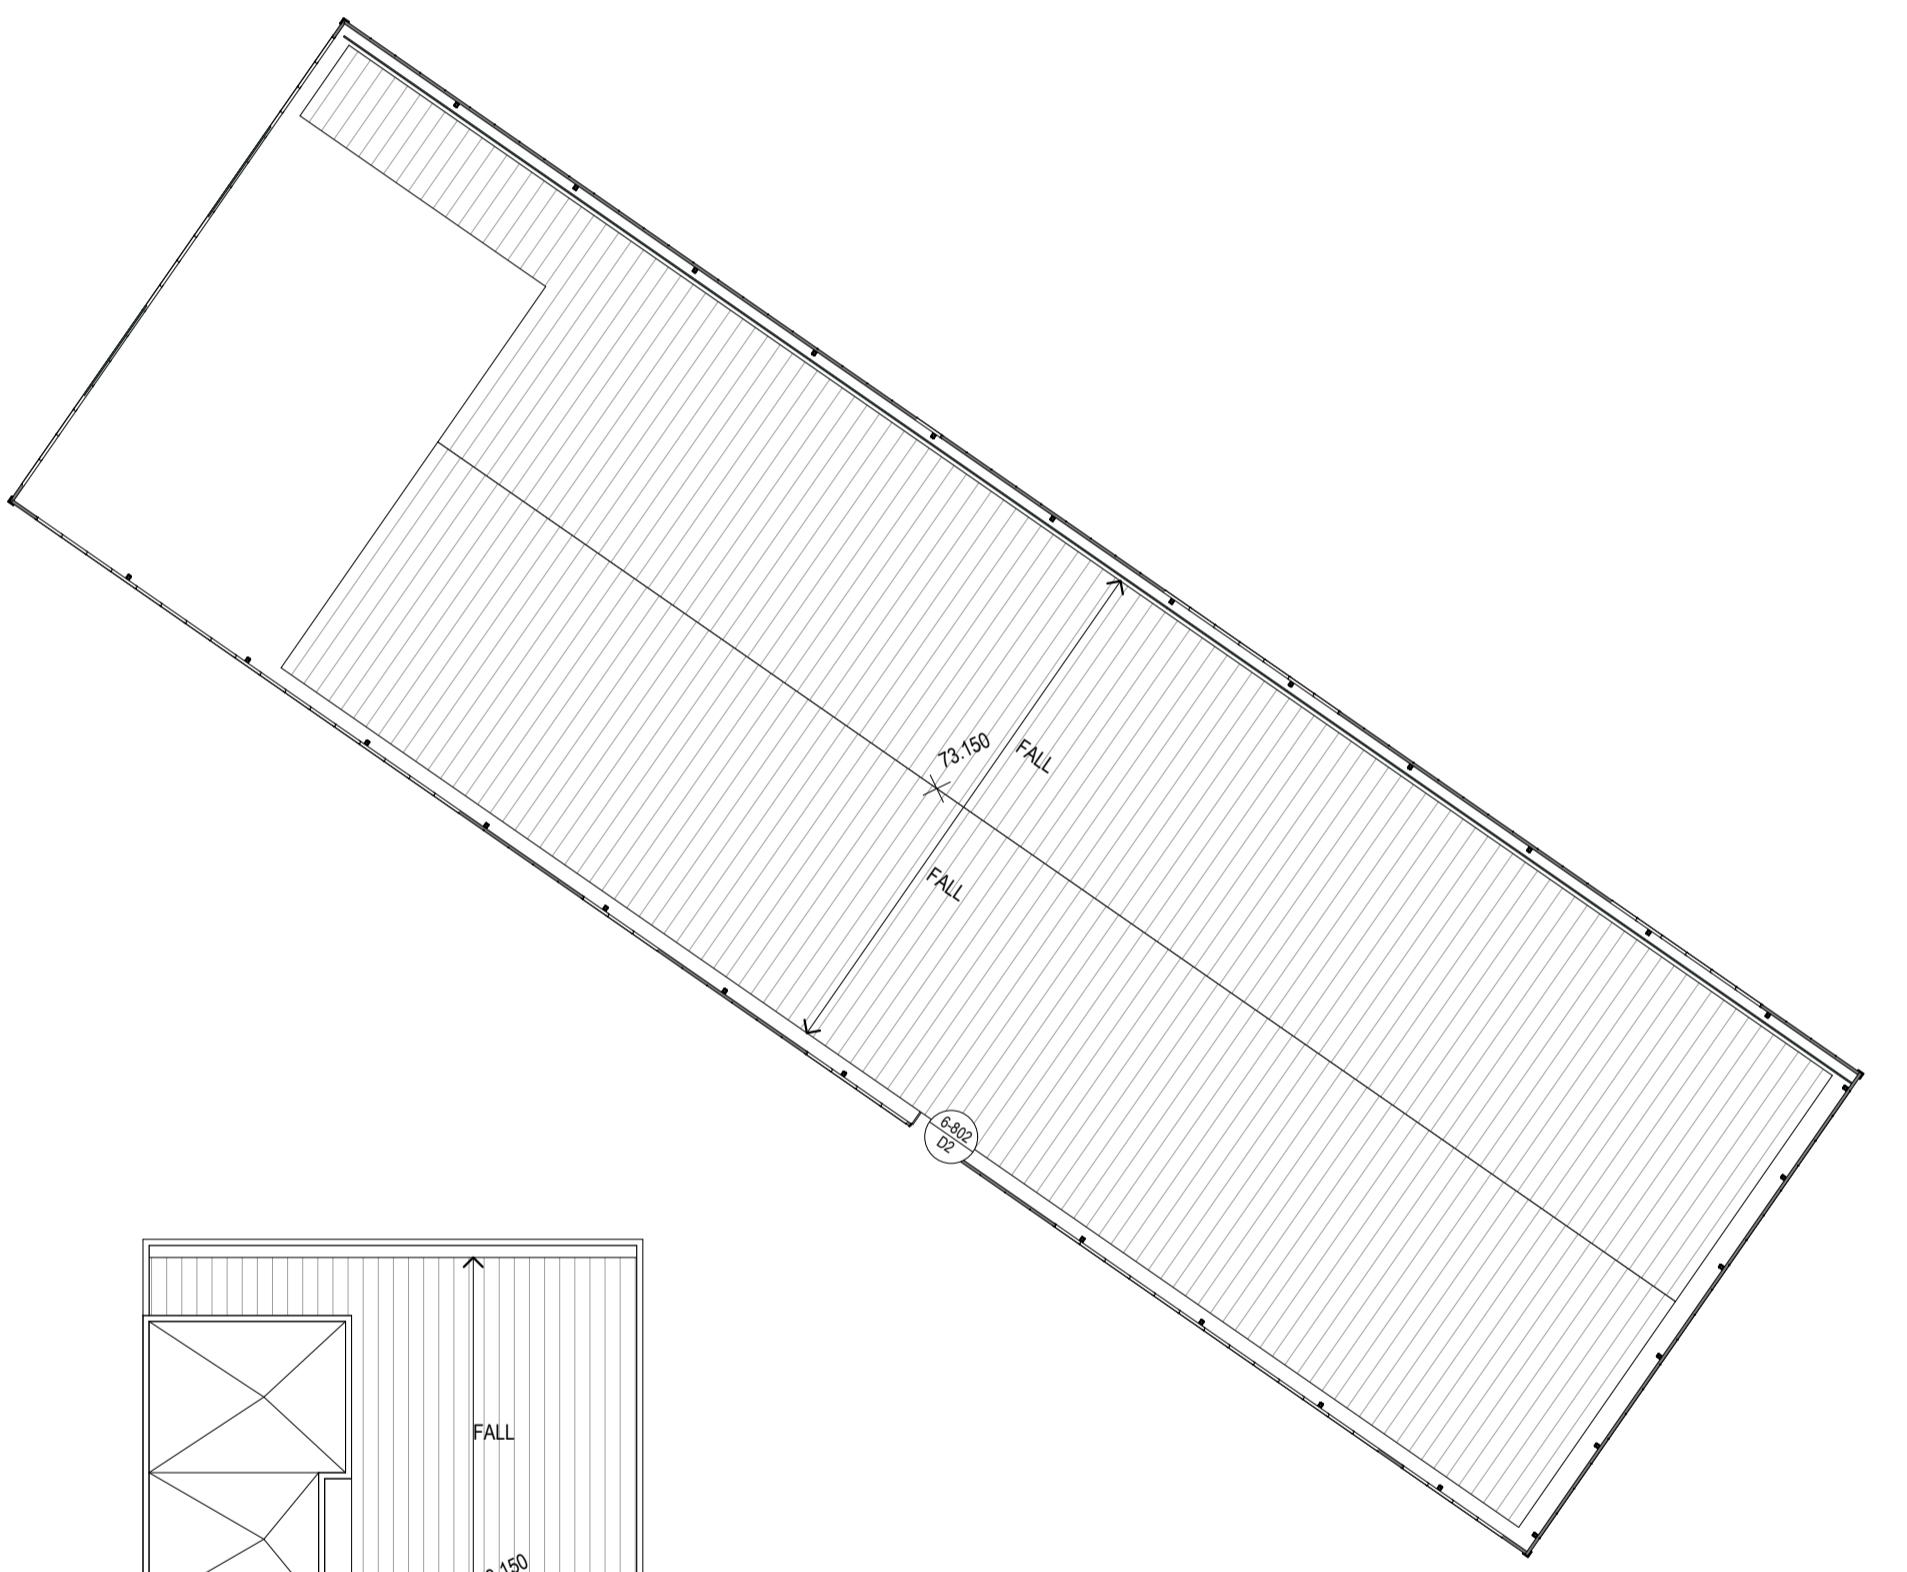

1 PLANT ROOM ROOF PLAN  
 13031 DA.011pm  
 SCALE 1:250

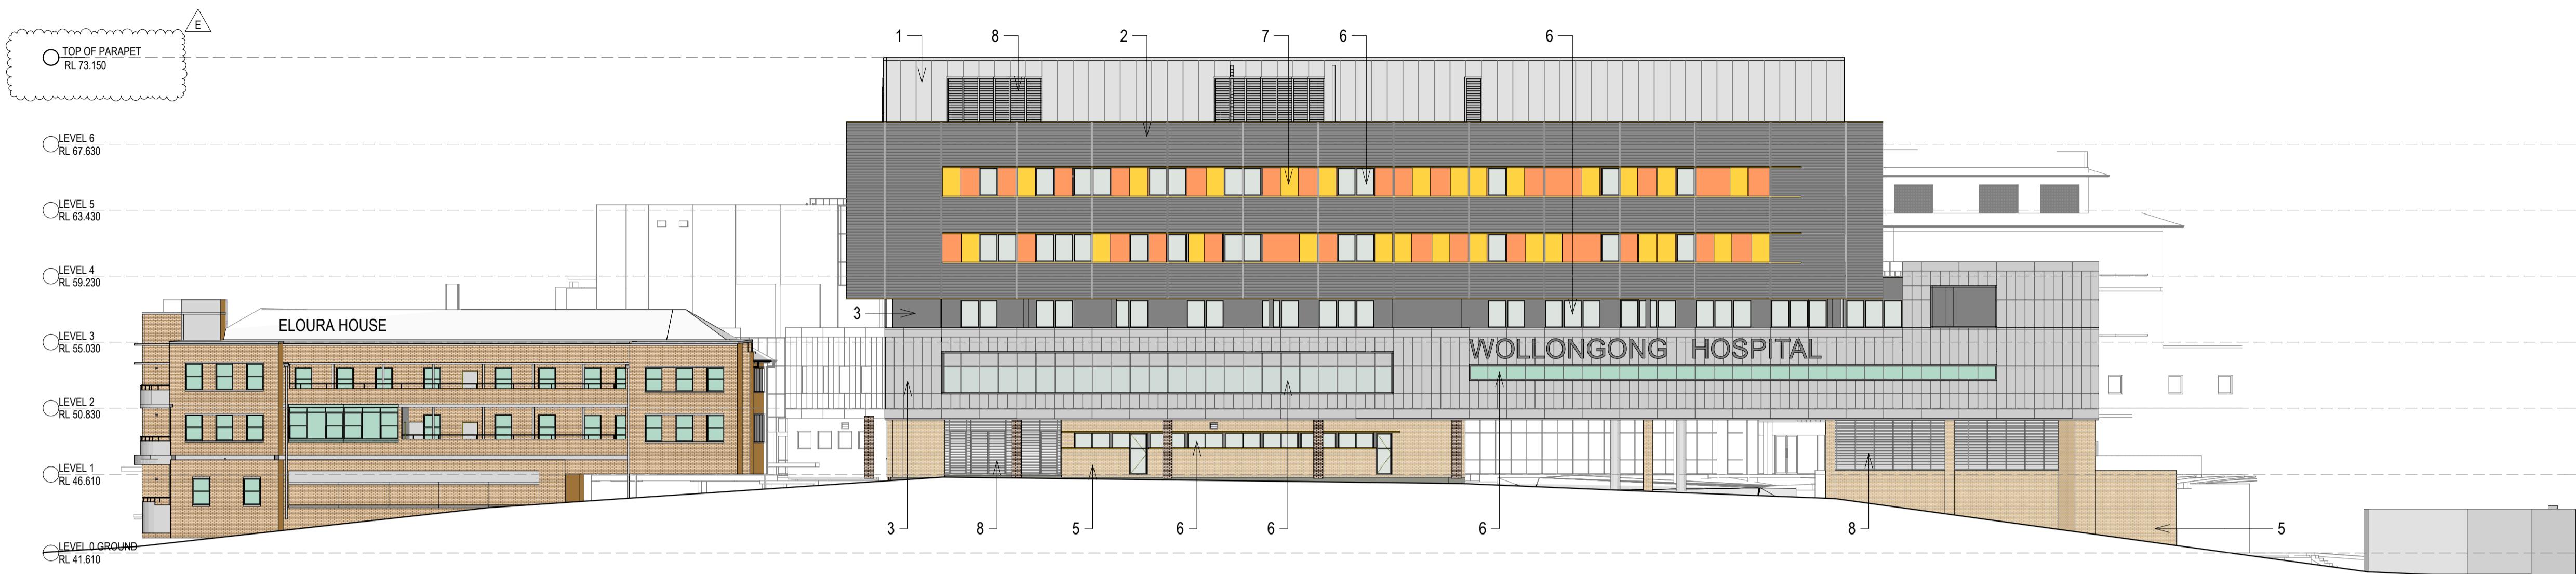

E1 North Elevation  
SCALE 1:250

LEGEND

- 1 INSULATED WALL PANEL
- 2 CORRUGATED METAL SHEET
- 3 LIGHTWEIGHT WALL/PAINTED
- 4 COMPOSITE ALUMINIUM PANEL
- 5 BRICK
- 6 ALUMINIUM FRAME WINDOW
- 7 FIBRE CEMENT PANEL
- 8 METAL LOUVRES
- 9 GLAZED CURTAIN WALL



E2 West Elevation  
SCALE 1:250

NOTES:	
COPYRIGHT © ALL RIGHTS RESERVED. THIS DRAWING MAY NOT BE REPRODUCED OR COPIED IN ANY FORM OR BY ANY MEANS IN PART OR IN WHOLE WITHOUT PERMISSION OF MORRIS BRAY MARTIN OLLMANN PTY LTD.	
ALL LEVELS AND DIMENSIONS TO BE VERIFIED PRIOR TO COMMENCEMENT OF WORK. USE FIGURED DIMENSIONS ONLY. DO NOT SCALE.	
ALL WORK TO COMPLY WITH CURRENT REGULATIONS AND S.A.A. STANDARDS.	
LEGEND:	
<table border="1"> <tr> <td>E</td><td>YS 05.12.13</td><td>ISSUED FOR APPROVAL</td></tr> <tr> <td>D</td><td>MB 20.09.13</td><td>Approval</td></tr> <tr> <td colspan="3">PREVIOUS ISSUES REFER HAS-WH-DA200</td></tr> <tr> <td colspan="2">No. Initial DATE</td><td>REVISION / ISSUE DETAILS</td></tr> <tr> <td colspan="3">QUANTITY SURVEYORS RIDER LEVETT BUCKNALL NSW PTY LTD</td></tr> <tr> <td colspan="3">LEVEL 5, 41 MCLAREN STREET PO BOX 531, NORTH SYDNEY, NSW 2059</td></tr> <tr> <td colspan="3">RLB Rider Levett Bucknall</td></tr> <tr> <td colspan="3">ELECTRICAL, ICT &amp; LIFT SERVICES NDY MANAGEMENT PTY LTD</td></tr> <tr> <td colspan="3">60 MILLER STREET LEVEL 1 NORTH SYDNEY, NSW 2060</td></tr> <tr> <td colspan="3">Norman Young</td></tr> <tr> <td colspan="3">HYDRAULIC &amp; FIRE SERVICES ACOR CONSULTANTS PTY LTD</td></tr> <tr> <td colspan="3">LEVEL 1, 24 FALCON STREET CROWS NEST, NSW 2065</td></tr> <tr> <td colspan="3">ACOR</td></tr> <tr> <td colspan="3">MECHANICAL SERVICES AECOM AUSTRALIA PTY LTD</td></tr> <tr> <td colspan="3">LEVEL 21, 420 GEORGE STREET SYDNEY, NSW 2000</td></tr> <tr> <td colspan="3">AECOM</td></tr> <tr> <td colspan="3">STRUCTURE TAYLOR THOMPSON WHITTING NSW PTY LTD</td></tr> <tr> <td colspan="3">48 CHANDOS STREET ST. LEONARDS, NSW 2065</td></tr> <tr> <td colspan="3">TWH</td></tr> <tr> <td colspan="3">PROJECT MANAGER JOHNSTAFF PROJECTS</td></tr> <tr> <td colspan="3">LEVEL 8, 16 O'CONNELL STREET SYDNEY, NSW 2000</td></tr> <tr> <td colspan="3">JOHNSTAFF</td></tr> <tr> <td colspan="3">NSW GOVERNMENT Health Infrastructure</td></tr> <tr> <td colspan="3">Health Illawarra Shoalhaven Local Health District</td></tr> <tr> <td colspan="3">ARCHITECT MBMO</td></tr> <tr> <td colspan="3">MORRIS BRAY MARTIN OLLMANN 188 Wollongong Rd Cronulla NSW 2566 Australia ABN 93 123 456 234 NSW Architects Registration Board Honoured Architects: Terry Morris, Gary Bray, 3534</td></tr> <tr> <td colspan="3">MAIN CONTRACTOR HANSEN YUNCKEN</td></tr> <tr> <td colspan="3">LEVEL 6, 15 BOURKE ROAD MASCOT, NSW 2020</td></tr> <tr> <td colspan="3">hansen yuncken</td></tr> <tr> <td colspan="3">PROJECT: ILLAWARRA ELECTIVE SURGERY SERVICE, WOLLONGONG HOSPITAL</td></tr> <tr> <td colspan="3">DRAWING TITLE: <b>ELEVATION SHEET 1</b></td></tr> <tr> <td>SCALE:</td><td>DRAWN BY:</td><td>QA:</td></tr> <tr> <td>1:250</td><td>@A0</td><td>KM/MB CM</td></tr> <tr> <td colspan="2">PLOT DATE: 5/12/2013</td><td>13031 DA 011pm</td></tr> <tr> <td>PROJECT:</td><td>DRAWING NUMBER:</td><td>ISSUE:</td></tr> <tr> <td colspan="2">13031 MBMO-WH-DA-200</td><td>E</td></tr> </table>		E	YS 05.12.13	ISSUED FOR APPROVAL	D	MB 20.09.13	Approval	PREVIOUS ISSUES REFER HAS-WH-DA200			No. Initial DATE		REVISION / ISSUE DETAILS	QUANTITY SURVEYORS RIDER LEVETT BUCKNALL NSW PTY LTD			LEVEL 5, 41 MCLAREN STREET PO BOX 531, NORTH SYDNEY, NSW 2059			RLB Rider Levett Bucknall			ELECTRICAL, ICT & LIFT SERVICES NDY MANAGEMENT PTY LTD			60 MILLER STREET LEVEL 1 NORTH SYDNEY, NSW 2060			Norman Young			HYDRAULIC & FIRE SERVICES ACOR CONSULTANTS PTY LTD			LEVEL 1, 24 FALCON STREET CROWS NEST, NSW 2065			ACOR			MECHANICAL SERVICES AECOM AUSTRALIA PTY LTD			LEVEL 21, 420 GEORGE STREET SYDNEY, NSW 2000			AECOM			STRUCTURE TAYLOR THOMPSON WHITTING NSW PTY LTD			48 CHANDOS STREET ST. LEONARDS, NSW 2065			TWH			PROJECT MANAGER JOHNSTAFF PROJECTS			LEVEL 8, 16 O'CONNELL STREET SYDNEY, NSW 2000			JOHNSTAFF			NSW GOVERNMENT Health Infrastructure			Health Illawarra Shoalhaven Local Health District			ARCHITECT MBMO			MORRIS BRAY MARTIN OLLMANN 188 Wollongong Rd Cronulla NSW 2566 Australia ABN 93 123 456 234 NSW Architects Registration Board Honoured Architects: Terry Morris, Gary Bray, 3534			MAIN CONTRACTOR HANSEN YUNCKEN			LEVEL 6, 15 BOURKE ROAD MASCOT, NSW 2020			hansen yuncken			PROJECT: ILLAWARRA ELECTIVE SURGERY SERVICE, WOLLONGONG HOSPITAL			DRAWING TITLE: <b>ELEVATION SHEET 1</b>			SCALE:	DRAWN BY:	QA:	1:250	@A0	KM/MB CM	PLOT DATE: 5/12/2013		13031 DA 011pm	PROJECT:	DRAWING NUMBER:	ISSUE:	13031 MBMO-WH-DA-200		E
E	YS 05.12.13	ISSUED FOR APPROVAL	
D	MB 20.09.13	Approval	
PREVIOUS ISSUES REFER HAS-WH-DA200	
No. Initial DATE		REVISION / ISSUE DETAILS	
QUANTITY SURVEYORS RIDER LEVETT BUCKNALL NSW PTY LTD	
LEVEL 5, 41 MCLAREN STREET PO BOX 531, NORTH SYDNEY, NSW 2059	
RLB Rider Levett Bucknall	
ELECTRICAL, ICT & LIFT SERVICES NDY MANAGEMENT PTY LTD	
60 MILLER STREET LEVEL 1 NORTH SYDNEY, NSW 2060	
Norman Young	
HYDRAULIC & FIRE SERVICES ACOR CONSULTANTS PTY LTD	
LEVEL 1, 24 FALCON STREET CROWS NEST, NSW 2065	
ACOR	
MECHANICAL SERVICES AECOM AUSTRALIA PTY LTD	
LEVEL 21, 420 GEORGE STREET SYDNEY, NSW 2000	
AECOM	
STRUCTURE TAYLOR THOMPSON WHITTING NSW PTY LTD	
48 CHANDOS STREET ST. LEONARDS, NSW 2065	
TWH	
PROJECT MANAGER JOHNSTAFF PROJECTS	
LEVEL 8, 16 O'CONNELL STREET SYDNEY, NSW 2000	
JOHNSTAFF	
NSW GOVERNMENT Health Infrastructure	
Health Illawarra Shoalhaven Local Health District	
ARCHITECT MBMO	
MORRIS BRAY MARTIN OLLMANN 188 Wollongong Rd Cronulla NSW 2566 Australia ABN 93 123 456 234 NSW Architects Registration Board Honoured Architects: Terry Morris, Gary Bray, 3534	
MAIN CONTRACTOR HANSEN YUNCKEN	
LEVEL 6, 15 BOURKE ROAD MASCOT, NSW 2020	
hansen yuncken	
PROJECT: ILLAWARRA ELECTIVE SURGERY SERVICE, WOLLONGONG HOSPITAL	
DRAWING TITLE: <b>ELEVATION SHEET 1</b>	
SCALE:	DRAWN BY:	QA:	
1:250	@A0	KM/MB CM	
PLOT DATE: 5/12/2013		13031 DA 011pm	
PROJECT:	DRAWING NUMBER:	ISSUE:	
13031 MBMO-WH-DA-200		E	

NOTES:  
 COPYRIGHT © ALL RIGHTS RESERVED. THIS DRAWING MAY  
 NOT BE REPRODUCED OR COPIED IN ANY FORM OR BY ANY  
 MEANS IN PART OR IN WHOLE WITHOUT PERMISSION OF MORRIS  
 BRAY MARTIN OLLMANN PTY LTD.  
 ALL LEVELS AND DIMENSIONS TO BE VERIFIED PRIOR TO  
 COMMENCEMENT OF WORK.  
 USE FIGURED DIMENSIONS ONLY. DO NOT SCALE.  
 ALL WORK TO COMPLY WITH CURRENT REGULATIONS AND S.A.A.  
 STANDARDS.

LEGEND:



LEGEND

- 1 INSULATED WALL PANEL
- 2 CORRUGATED METAL SHEET
- 3 LIGHTWEIGHT WALL/PAINTED
- 4 COMPOSITE ALUMINIUM PANEL
- 5 BRICK
- 6 ALUMINIUM FRAME WINDOW
- 7 FIBRE CEMENT PANEL
- 8 METAL LOUVRES
- 9 GLAZED CURTAIN WALL

G YS 05.12.13 ISSUED FOR APPROVAL  
 F KM 22.10.13 Updated East Elevation  
 E MB 20.09.13 Approval

PREVIOUS ISSUES REFER HAS-WH-DA201

No. Initial DATE Revision / Issue Details

QUANTITY SURVEYORS RIDER LEVETT BUCKNALL NSW PTY LTD RLB Rider Levett Bucknall

ELECTRICAL, ICT & LIFT SERVICES NDY MANAGEMENT PTY LTD 60 MILLER STREET LEVEL 1 Norman Young

HYDRAULIC & FIRE SERVICES ACOR CONSULTANTS PTY LTD LEVEL 1, 24 FALCON STREET Crows Nest NSW 2065

MECHANICAL SERVICES AECOM AUSTRALIA PTY LTD LEVEL 21, 420 GEORGE STREET SYDNEY, NSW 2000

STRUCTURE TAYLOR THOMPSON WHITTING NSW PTY LTD 48 CHANDOS STREET ST. LEONARDS, NSW 2065

PROJECT MANAGER JOHNSTAFF PROJECTS LEVEL 8, 16 O'CONNELL STREET SYDNEY, NSW 2000

Health Infrastructure NSW GOVERNMENT NSW Health Illawarra Shoalhaven Local Health District


ARCHITECT MBMO MORRIS BRAY MARTIN OLLMANN 188 Wollongong Rd Cowper NSW 2265 Australia T +61 2 4949 6622 info@mbmo.com.au www.mbmo.com.au NSW Architects Registration Board Honoured Architects: Terry Morris, Gary Bray, 3554

MAIN CONTRACTOR HANSEN YUNCKEN LEVEL 6, 15 BOURKE ROAD MASCOT, NSW 2020

PROJECT: ILLAWARRA ELECTIVE SURGERY SERVICE, WOLLONGONG HOSPITAL DRAWING TITLE: ELEVATION SHEET 2

SCALE: DRAWN BY: QA: PLOT DATE:  
 1:250 @A0 KM/MB CM 5/12/2013

PROJECT: DRAWING NUMBER: ISSUE:  
 13031 MBMO-WH-DA-201 G

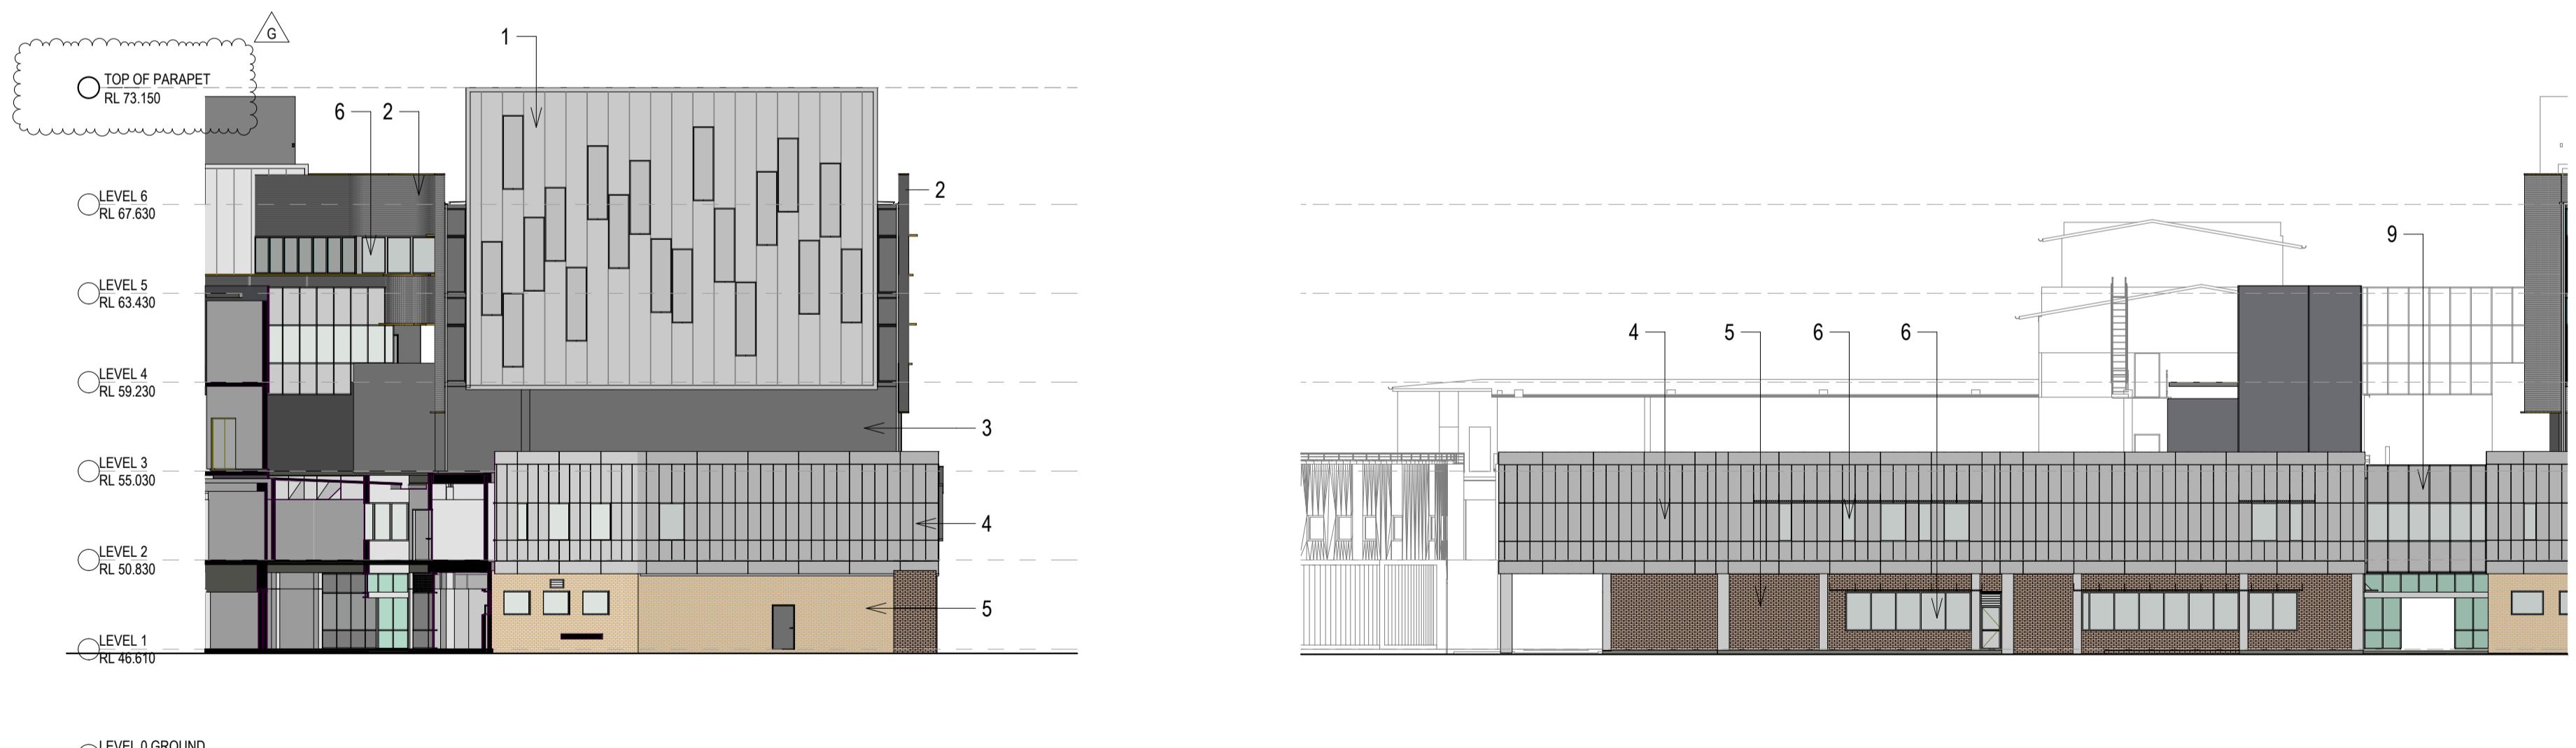


E4 East Elevation  
 13031 DA 011pm  
 SCALE 1:250

E5 East Elevation ED  
 13031 DA 011pm  
 SCALE 1:250

E6 South Elevation ED  
 13031 DA 011pm  
 SCALE 1:250

E7 South Elevation ED  
 13031 DA 011pm  
 SCALE 1:250

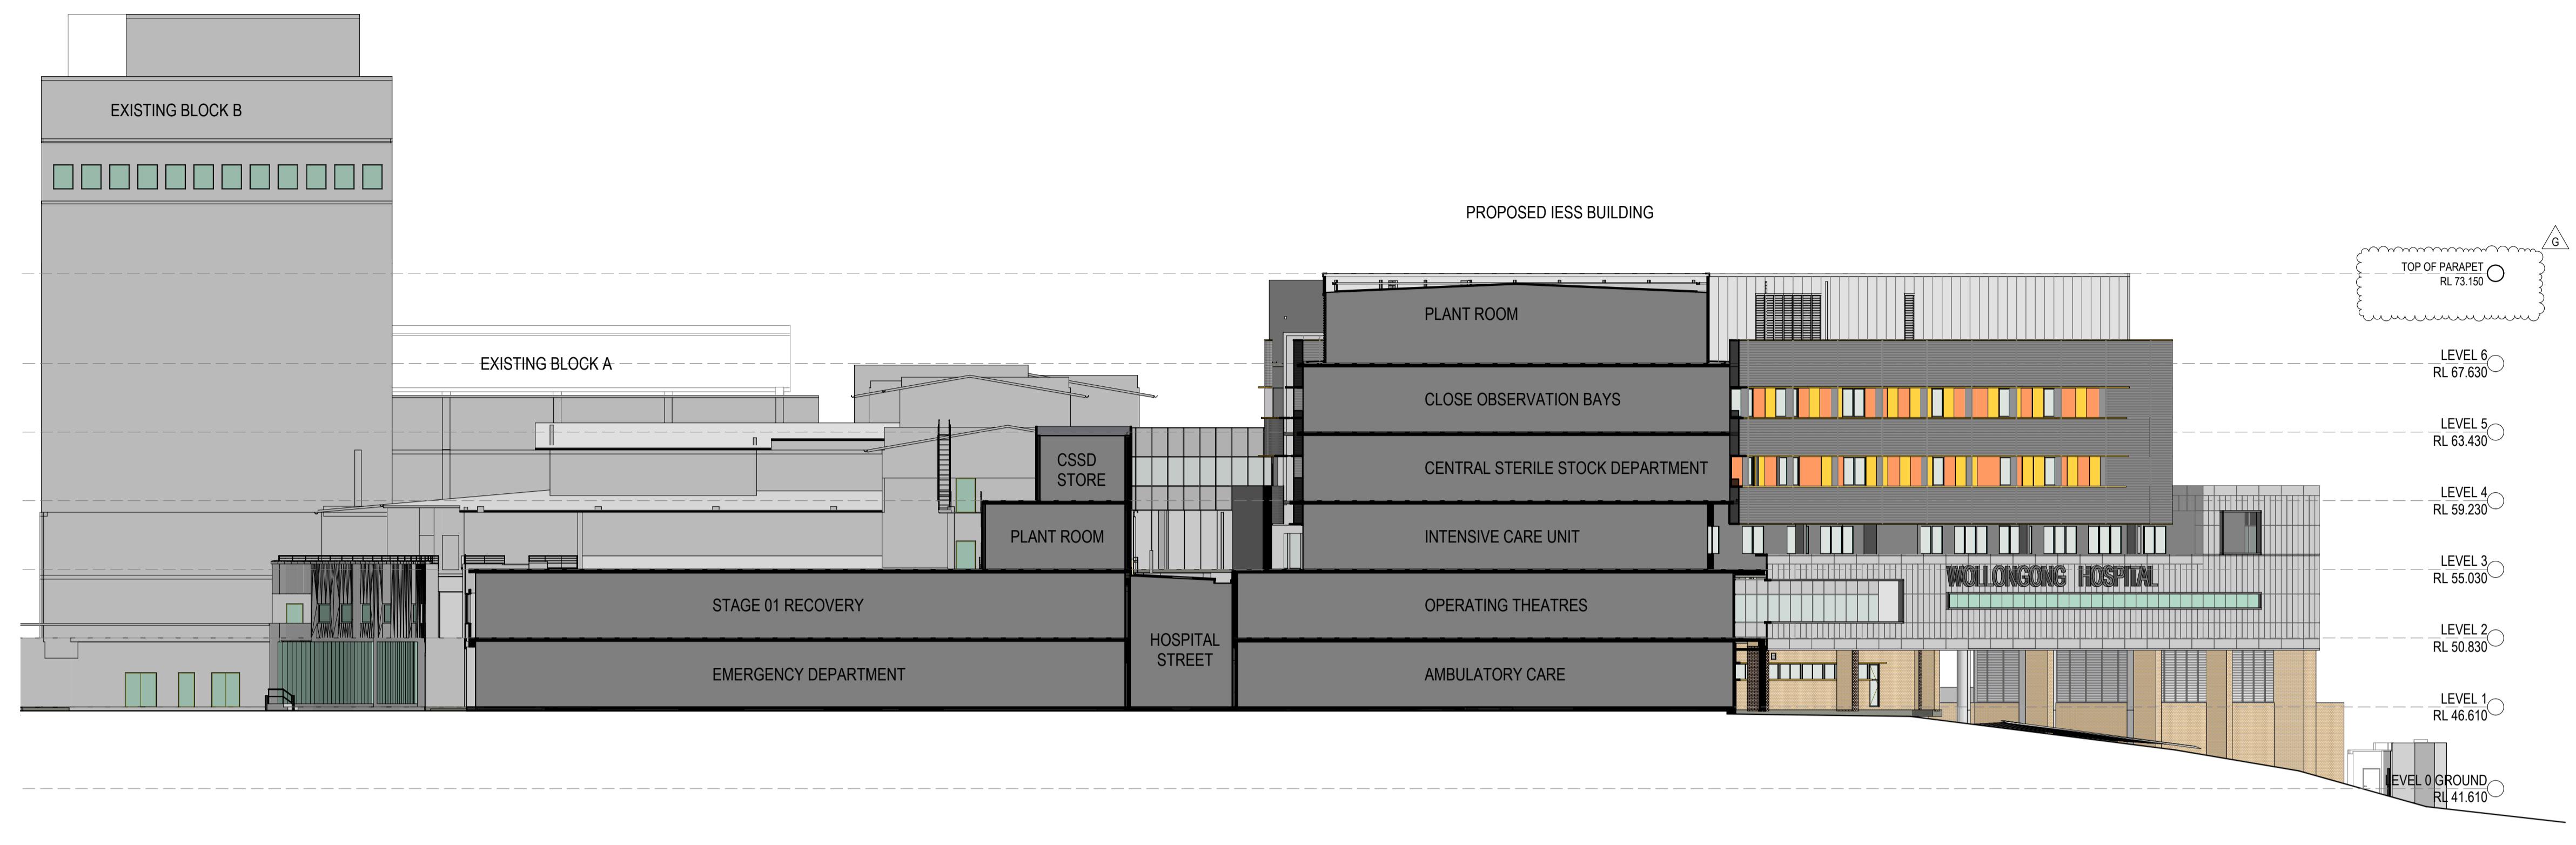


SECTION AA  
SCALE 1:250

NOTES:  
COPYRIGHT © ALL RIGHTS RESERVED. THIS DRAWING MAY  
NOT BE REPRODUCED OR COPIED IN ANY FORM OR BY ANY  
MEANS IN PART OR IN WHOLE WITHOUT PERMISSION OF MORRIS  
BRAY MARTIN OLLMANN PTY LTD.

ALL LEVELS AND DIMENSIONS TO BE VERIFIED PRIOR TO  
COMMENCEMENT OF WORK.  
USE FIGURED DIMENSIONS ONLY. DO NOT SCALE.

ALL WORK TO COMPLY WITH CURRENT REGULATIONS AND S.A.A.  
STANDARDS.

LEGEND:

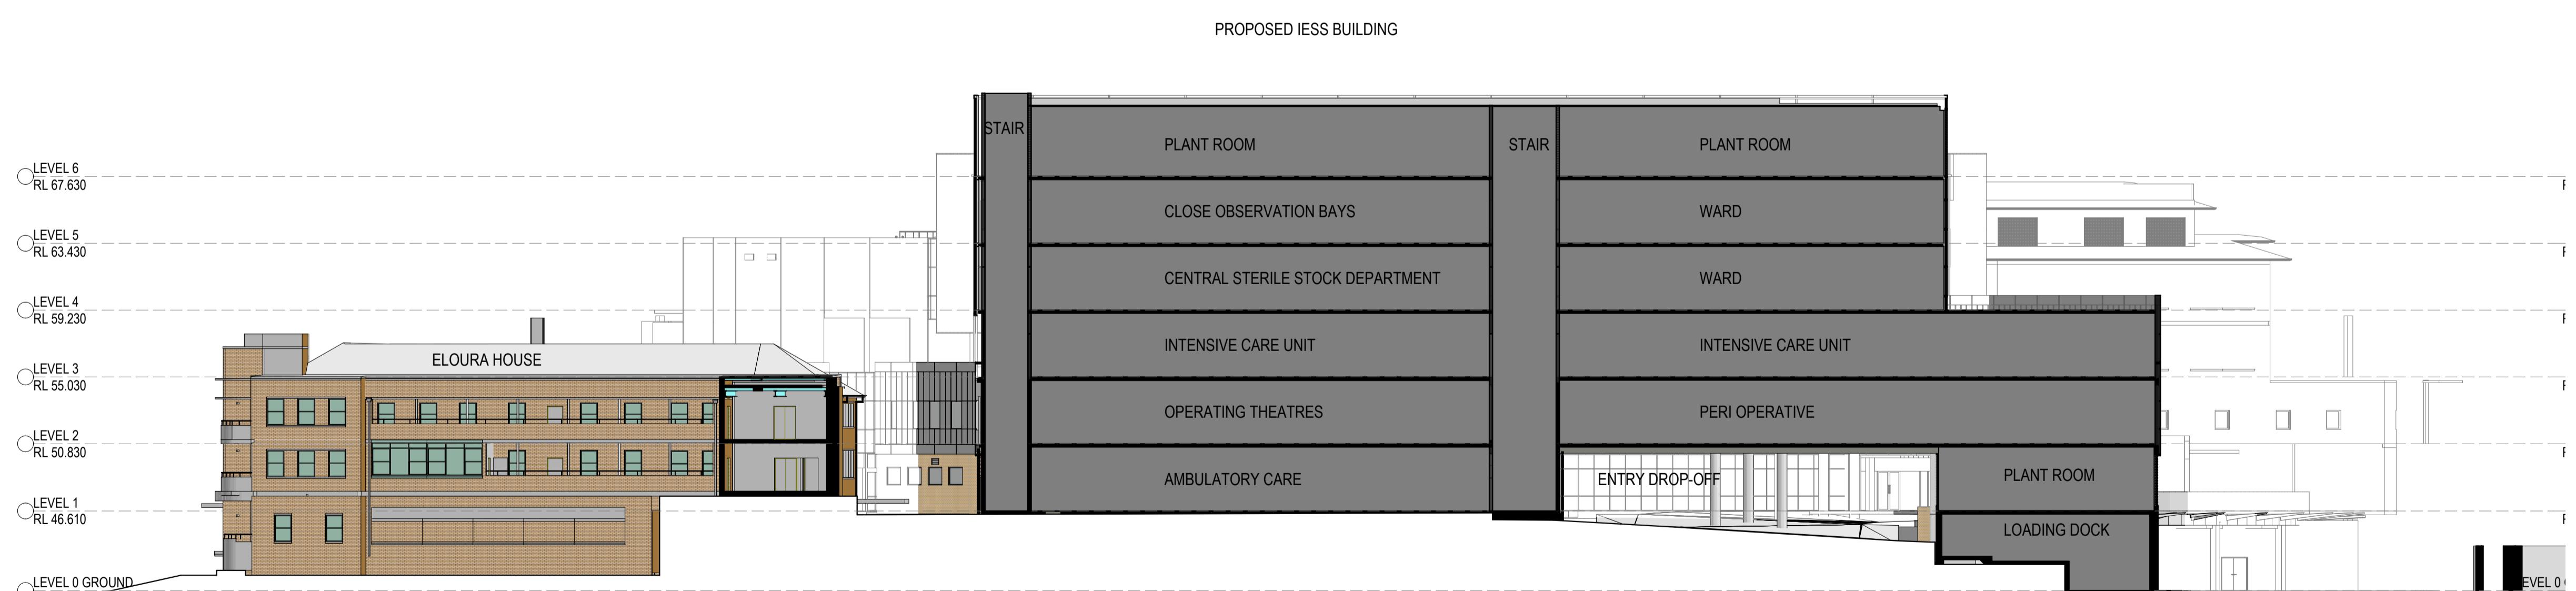

SECTION BB  
SCALE 1:250

D C YS MB 05.12.13 20.09.13 ISSUED FOR APPROVAL  
Approval  
PREVIOUS ISSUES REFER HAS-WH-DA20

No. Initial DATE REVIEW / ISSUE DETAILS

QUANTITY SURVEYORS RIDER LEVETT BUCKNALL NSW PTY LTD RLB Rider Levett Bucknall  
LEVEL 5, 41 MCLAREN STREET  
PO BOX 531, NORTH SYDNEY, NSW 2059

ELECTRICAL, ICT & LIFT SERVICES NDY MANAGEMENT PTY LTD Norman Young  
LEVEL 1, 24 FALCON STREET  
CROWS NEST, NSW 2065

HYDRAULIC & FIRE SERVICES ACOR CONSULTANTS PTY LTD ACOR  
LEVEL 1, 24 FALCON STREET  
CROWS NEST, NSW 2065

MECHANICAL SERVICES AECOM AUSTRALIA PTY LTD AECOM  
LEVEL 21, 420 GEORGE STREET  
SYDNEY, NSW 2000

STRUCTURE TAYLOR THOMPSON WHITING NSW PTY LTD TWH  
48 CHANDOS STREET  
ST. LEONARDS, NSW 2065

PROJECT MANAGER JOHNSTAFF PROJECTS JOHNSTAFF  
LEVEL 8, 16 O'CONNELL STREET  
SYDNEY, NSW 2000

Health Infrastructure NSW GOVERNMENT Health  
Illawarra Shoalhaven Local Health District

ARCHITECT MBMO  
MORRIS BRAY MARTIN OLLMANN  
188 Wollongong Rd  
Cronulla NSW 2565 Australia  
T +61 2 9494 6622  
info@mbmo.com.au  
www.mbm.com.au  
NSW Architects Registration Board  
Hired Architects: Terry Morris, Gary Bray, 3534

MAIN CONTRACTOR HANSEN YUNCKEN  
LEVEL 6, 15 BOURKE ROAD  
MASCOT, NSW 2020  
hansen yuncken

PROJECT: ILLAWARRA ELECTIVE SURGERY SERVICE, WOLLONGONG HOSPITAL  
DRAWING TITLE: SECTION SHEET 1

SCALE: 1:250 DRAWN BY: KM/MB QA: CM PLOT DATE: 5/12/2013  
13031 DA.011pm

PROJECT: 13031 MBMO-WH-DA-220 DRAWING NUMBER: ISSUE: D