


Check all dimensions and site conditions prior to commencement of any work, the purchase or ordering of any materials, fittings, plant, services or equipment and the preparation of shop drawings and/or the fabrication of any components.

Do not scale drawings - refer to figured dimensions only. Any discrepancies shall immediately be referred to the architect for clarification.

All drawings may not be reproduced or distributed without prior permission from the architect.

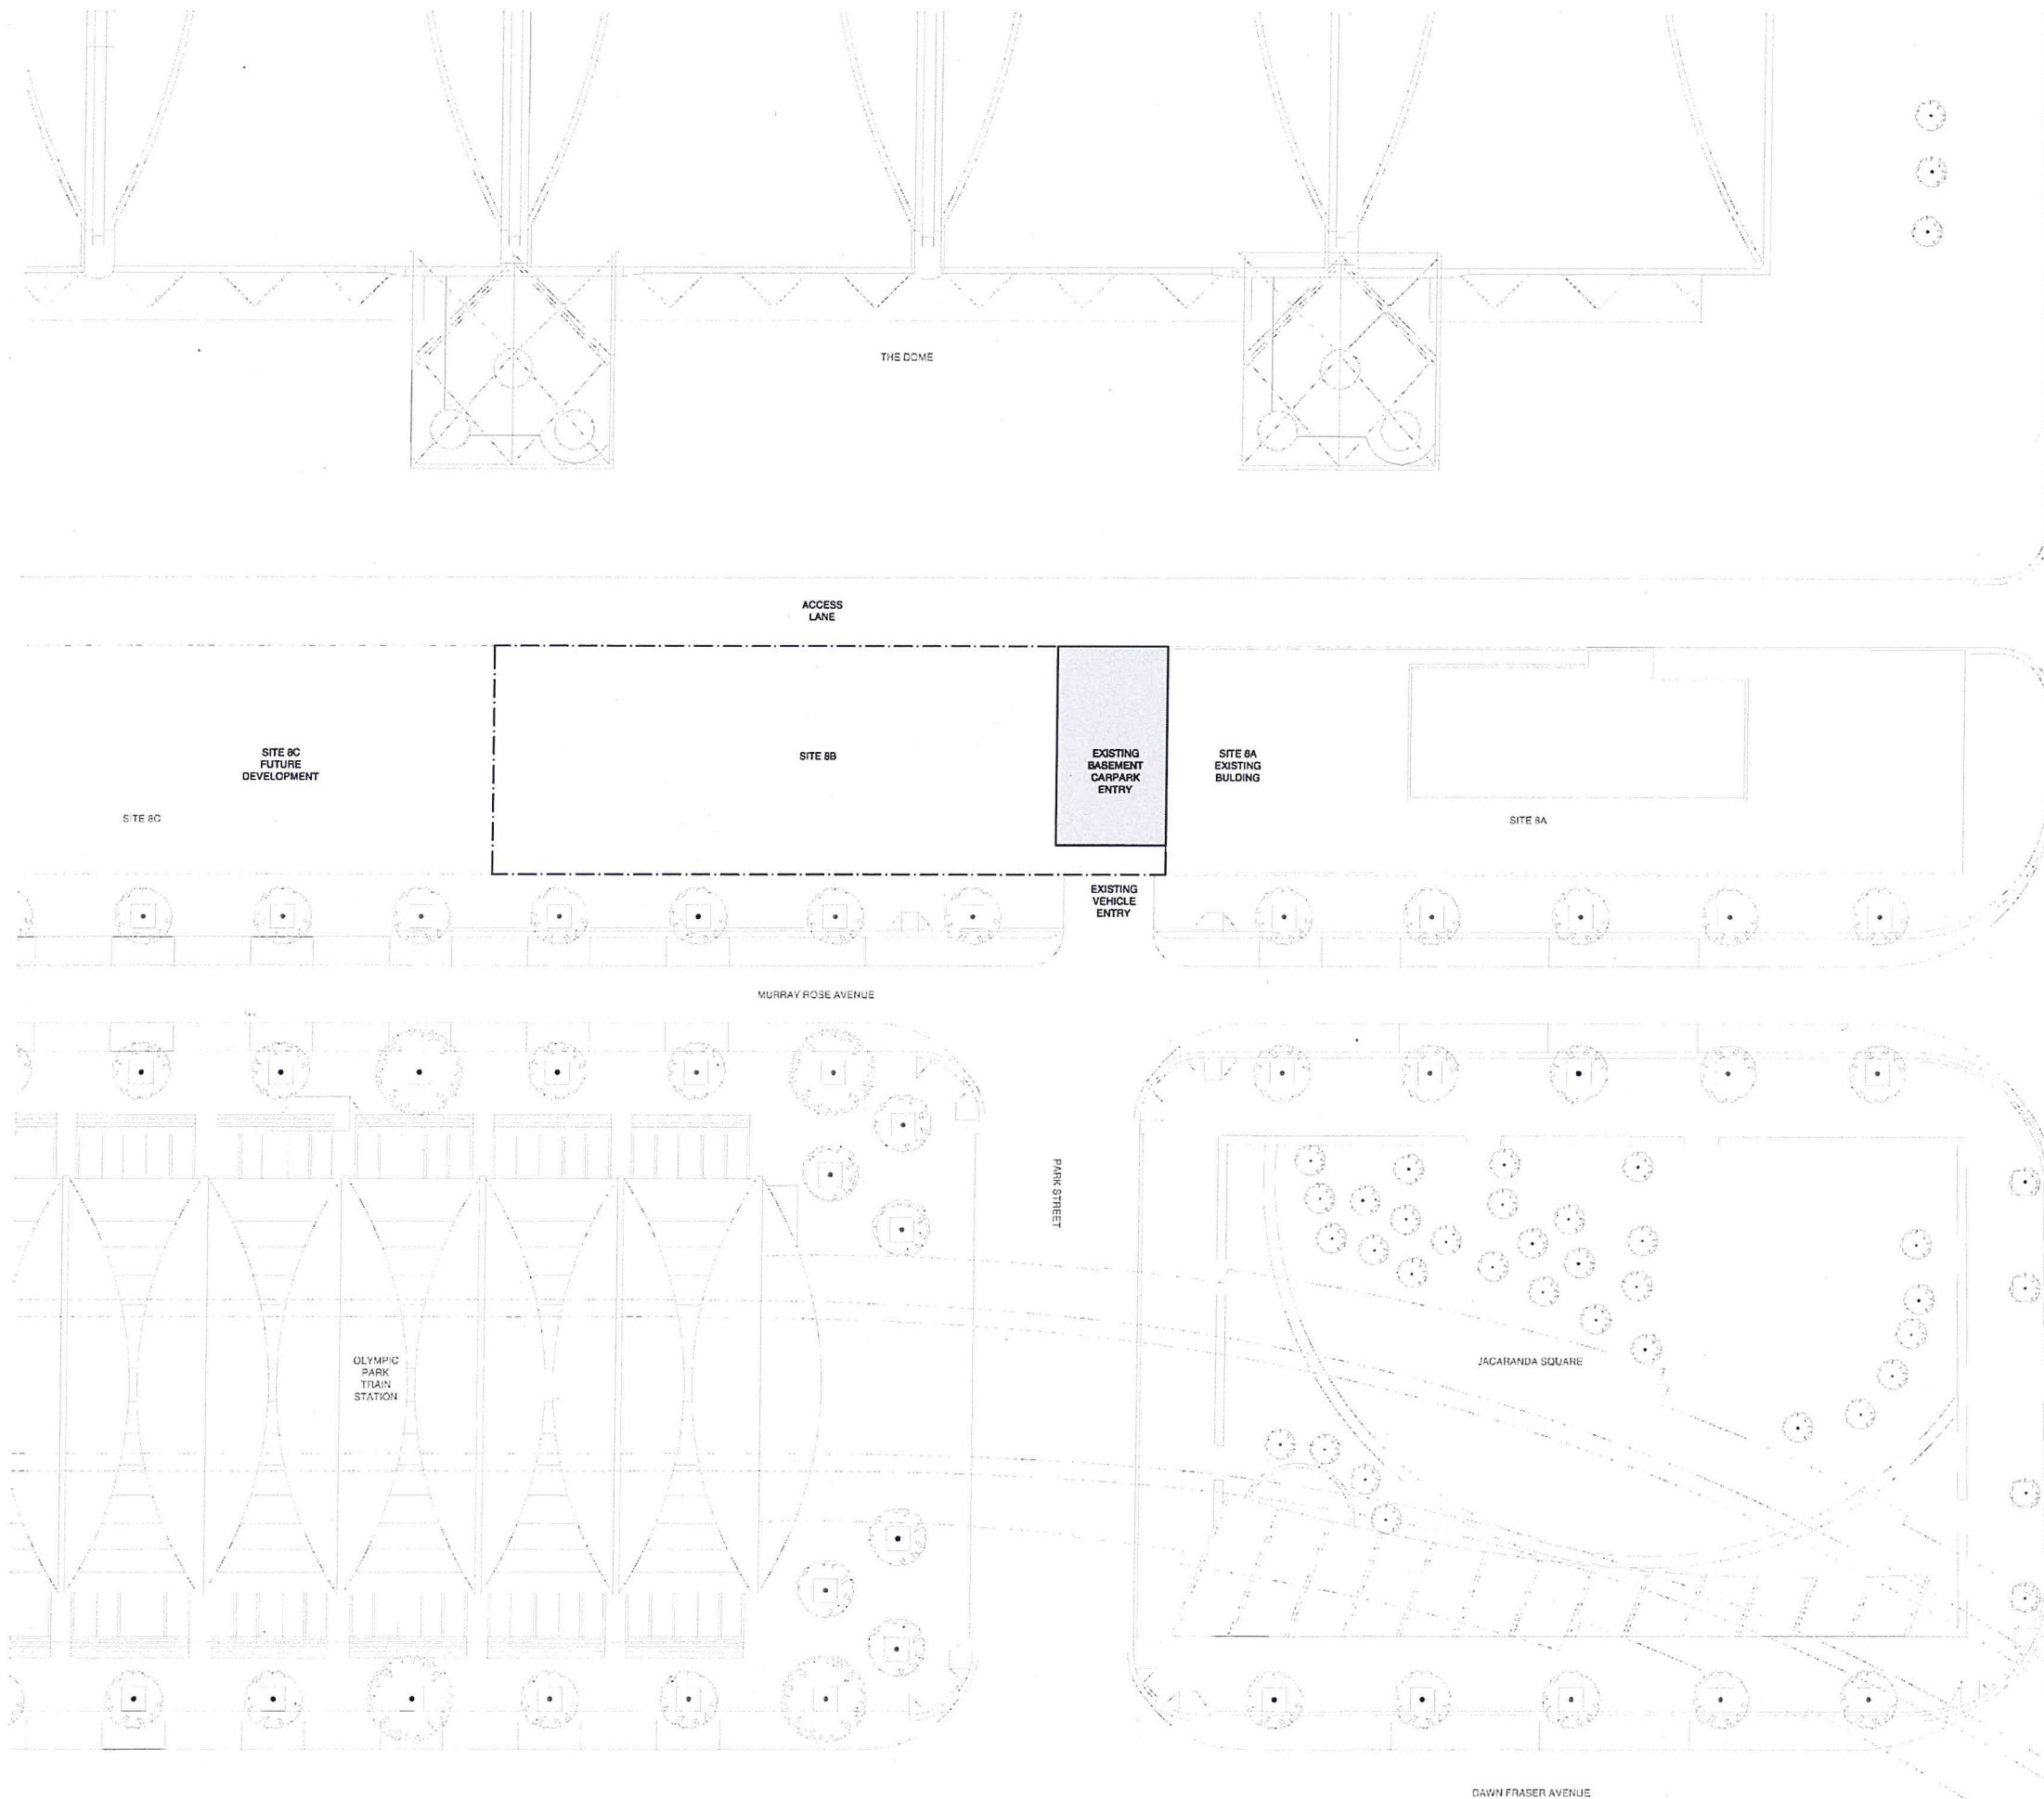

NSW GOVERNMENT  
Planning

Issued under the Environmental Planning and Assessment Act 1979

Approved Application No. MP10-0214

granted on the 9 SEPTEMBER 2011

Signed [Signature]

Sheet No. 1 of 13

|          |                                 |             |         |
|----------|---------------------------------|-------------|---------|
| 02       | 08.07.11 Tender Issue           | JL          | TS      |
| 01       | 23.05.11 Design Development Set | TS          | TS      |
| Revision | Date                            | Description | Initial |

Site 8B Commercial Building  
Sydney Olympic Park  
Location Plan



|             |                                                            |
|-------------|------------------------------------------------------------|
| Scale       | 1:250@B1                                                   |
| Drawn       |                                                            |
| Project No. | S11214                                                     |
| Status      | DD                                                         |
| Plot Date   | 7/7/2011 8:21 PM                                           |
| Plot File   | S:\11256\11256\11214\work\B000\main\cad\plans\DDA01.00.dwg |
| Drawing No. | [Revision]                                                 |

A01.00[02]


Sydney 1/243 Liverpool Street  
East Sydney NSW 2010 Australia  
T 02 9354 5100 F 02 9354 5199  
email syd@batesmart.com.au  
http://www.batesmart.com.au

Melbourne 1 Nicholson Street  
Melbourne VIC 3000 Australia  
T 03 8664 6200 F 03 8664 6300  
email mel@batesmart.com.au  
http://www.batesmart.com.au

Bates Smart Pty Ltd ABN 70 004 999 400

**BATES**SMART



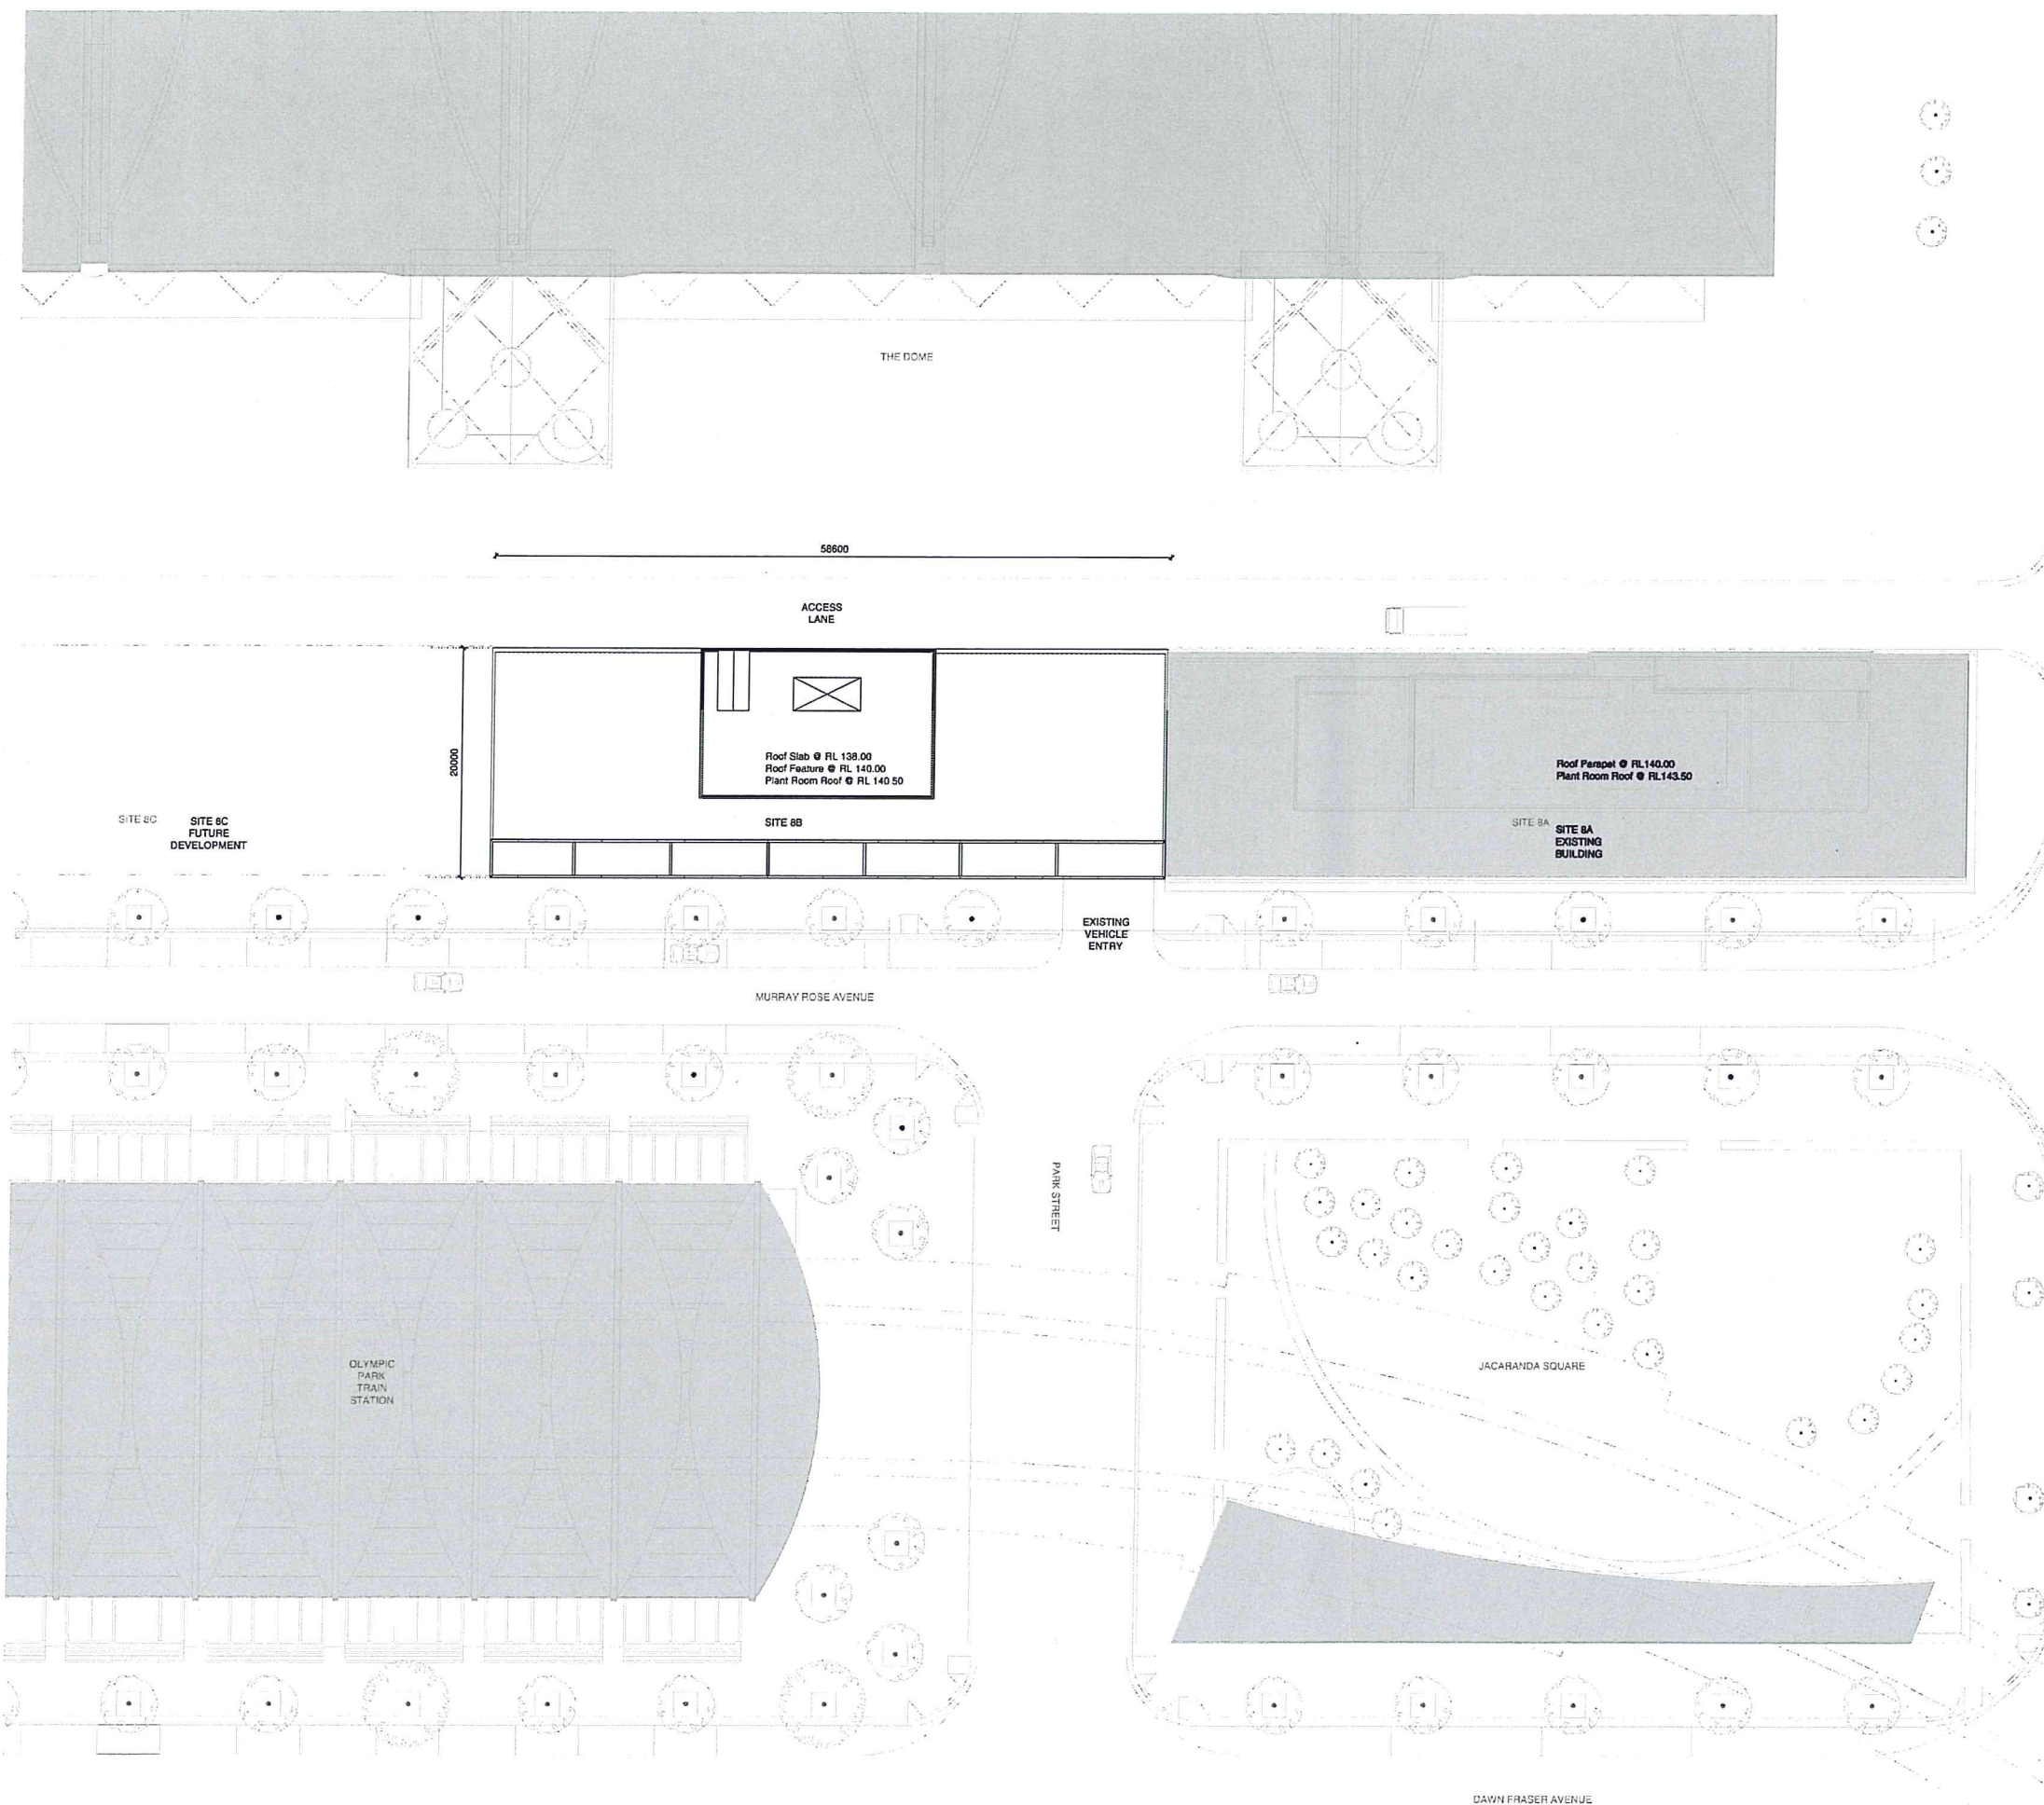

NSW GOVERNMENT  
Planning

Issued under the Environmental Planning and Assessment Act 1979

Approved Application No. MP10-0214

granted on the 9 SEPTEMBER 2011

Signed [Signature]

Sheet No. 2 of 13

|          |          |                        |         |         |
|----------|----------|------------------------|---------|---------|
| 02       | 08.07.11 | Tender Issue           | JI      | TS      |
| 01       | 23.05.11 | Design Development Set | TS      | TS      |
| Revision | Date     | Description            | Initial | Checked |

Site 8B Commercial Building  
Sydney Olympic Park  
Site Plan



|             |                                                       |
|-------------|-------------------------------------------------------|
| Scale       | 1:250@B1                                              |
| Drawn       |                                                       |
| Project No. | S11214                                                |
| Status      | DD                                                    |
| Plot Date   | 7/7/2011 8:21 PM                                      |
| Plot File   | S11200-11209-11214_wor_002_mariadyske/DDA01.01_02.dwg |
| Drawing No. | [Revision]                                            |

A01.01[02]

Sydney 1/243 Liverpool Street  
East Sydney NSW 2010 Australia  
T 02 8354 5100 F 02 8354 5199  
email syd@batesmart.com.au  
http://www.batesmart.com.au

Melbourne 1 Nicholson Street  
Melbourne VIC 3000 Australia  
T 03 9564 6200 F 03 9564 6300  
email mel@batesmart.com.au  
http://www.batesmart.com.au

Bates Smart Pty Ltd ABN 70 004 999 400

**BATESSMART**



Check all dimensions and site conditions prior to commencement of any work, the purchase or ordering of any materials, fittings, plant, services or equipment and the preparation of shop drawings and/or the fabrication of any components.  
Do not scale drawings - refer to figured dimensions only. Any discrepancies shall immediately be referred to the architect for confirmation.  
All drawings may not be reproduced or distributed without prior permission from the architect.

- LEGEND
- CF-05 Concrete floor Sealed  
Float Finish with applied protective coating 'Hychem' SF25  
light grey  
Lay to falls as indicated (if applicable)
  - FA-01 Retail shop fronts with single glazing 2-side supported through recessed glazing channels, aluminium mullions and frameless glass pivot doors.  
GL-01 Clear toughened monolithic glass  
AL-01 Anodised aluminium mullion - colour: satin black
  - FA-02 Frameless single glass captured in recessed glazing channels top and bottom with aluminium mullions and automatic frameless glass sliding doors  
GL-02 Clear toughened laminated glass  
AL-01 Anodised aluminium mullion - colour: satin black
  - TL-05 Paving to match existing adjacent footpath paving & comply with SOPA requirements



NSW GOVERNMENT  
Planning


Issued under the Environmental Planning and Assessment Act 1979

Approved Application No. MP10-0214

granted on the 9 SEPTEMBER 2011

Signed [Signature]

Sheet No. 3 of 13

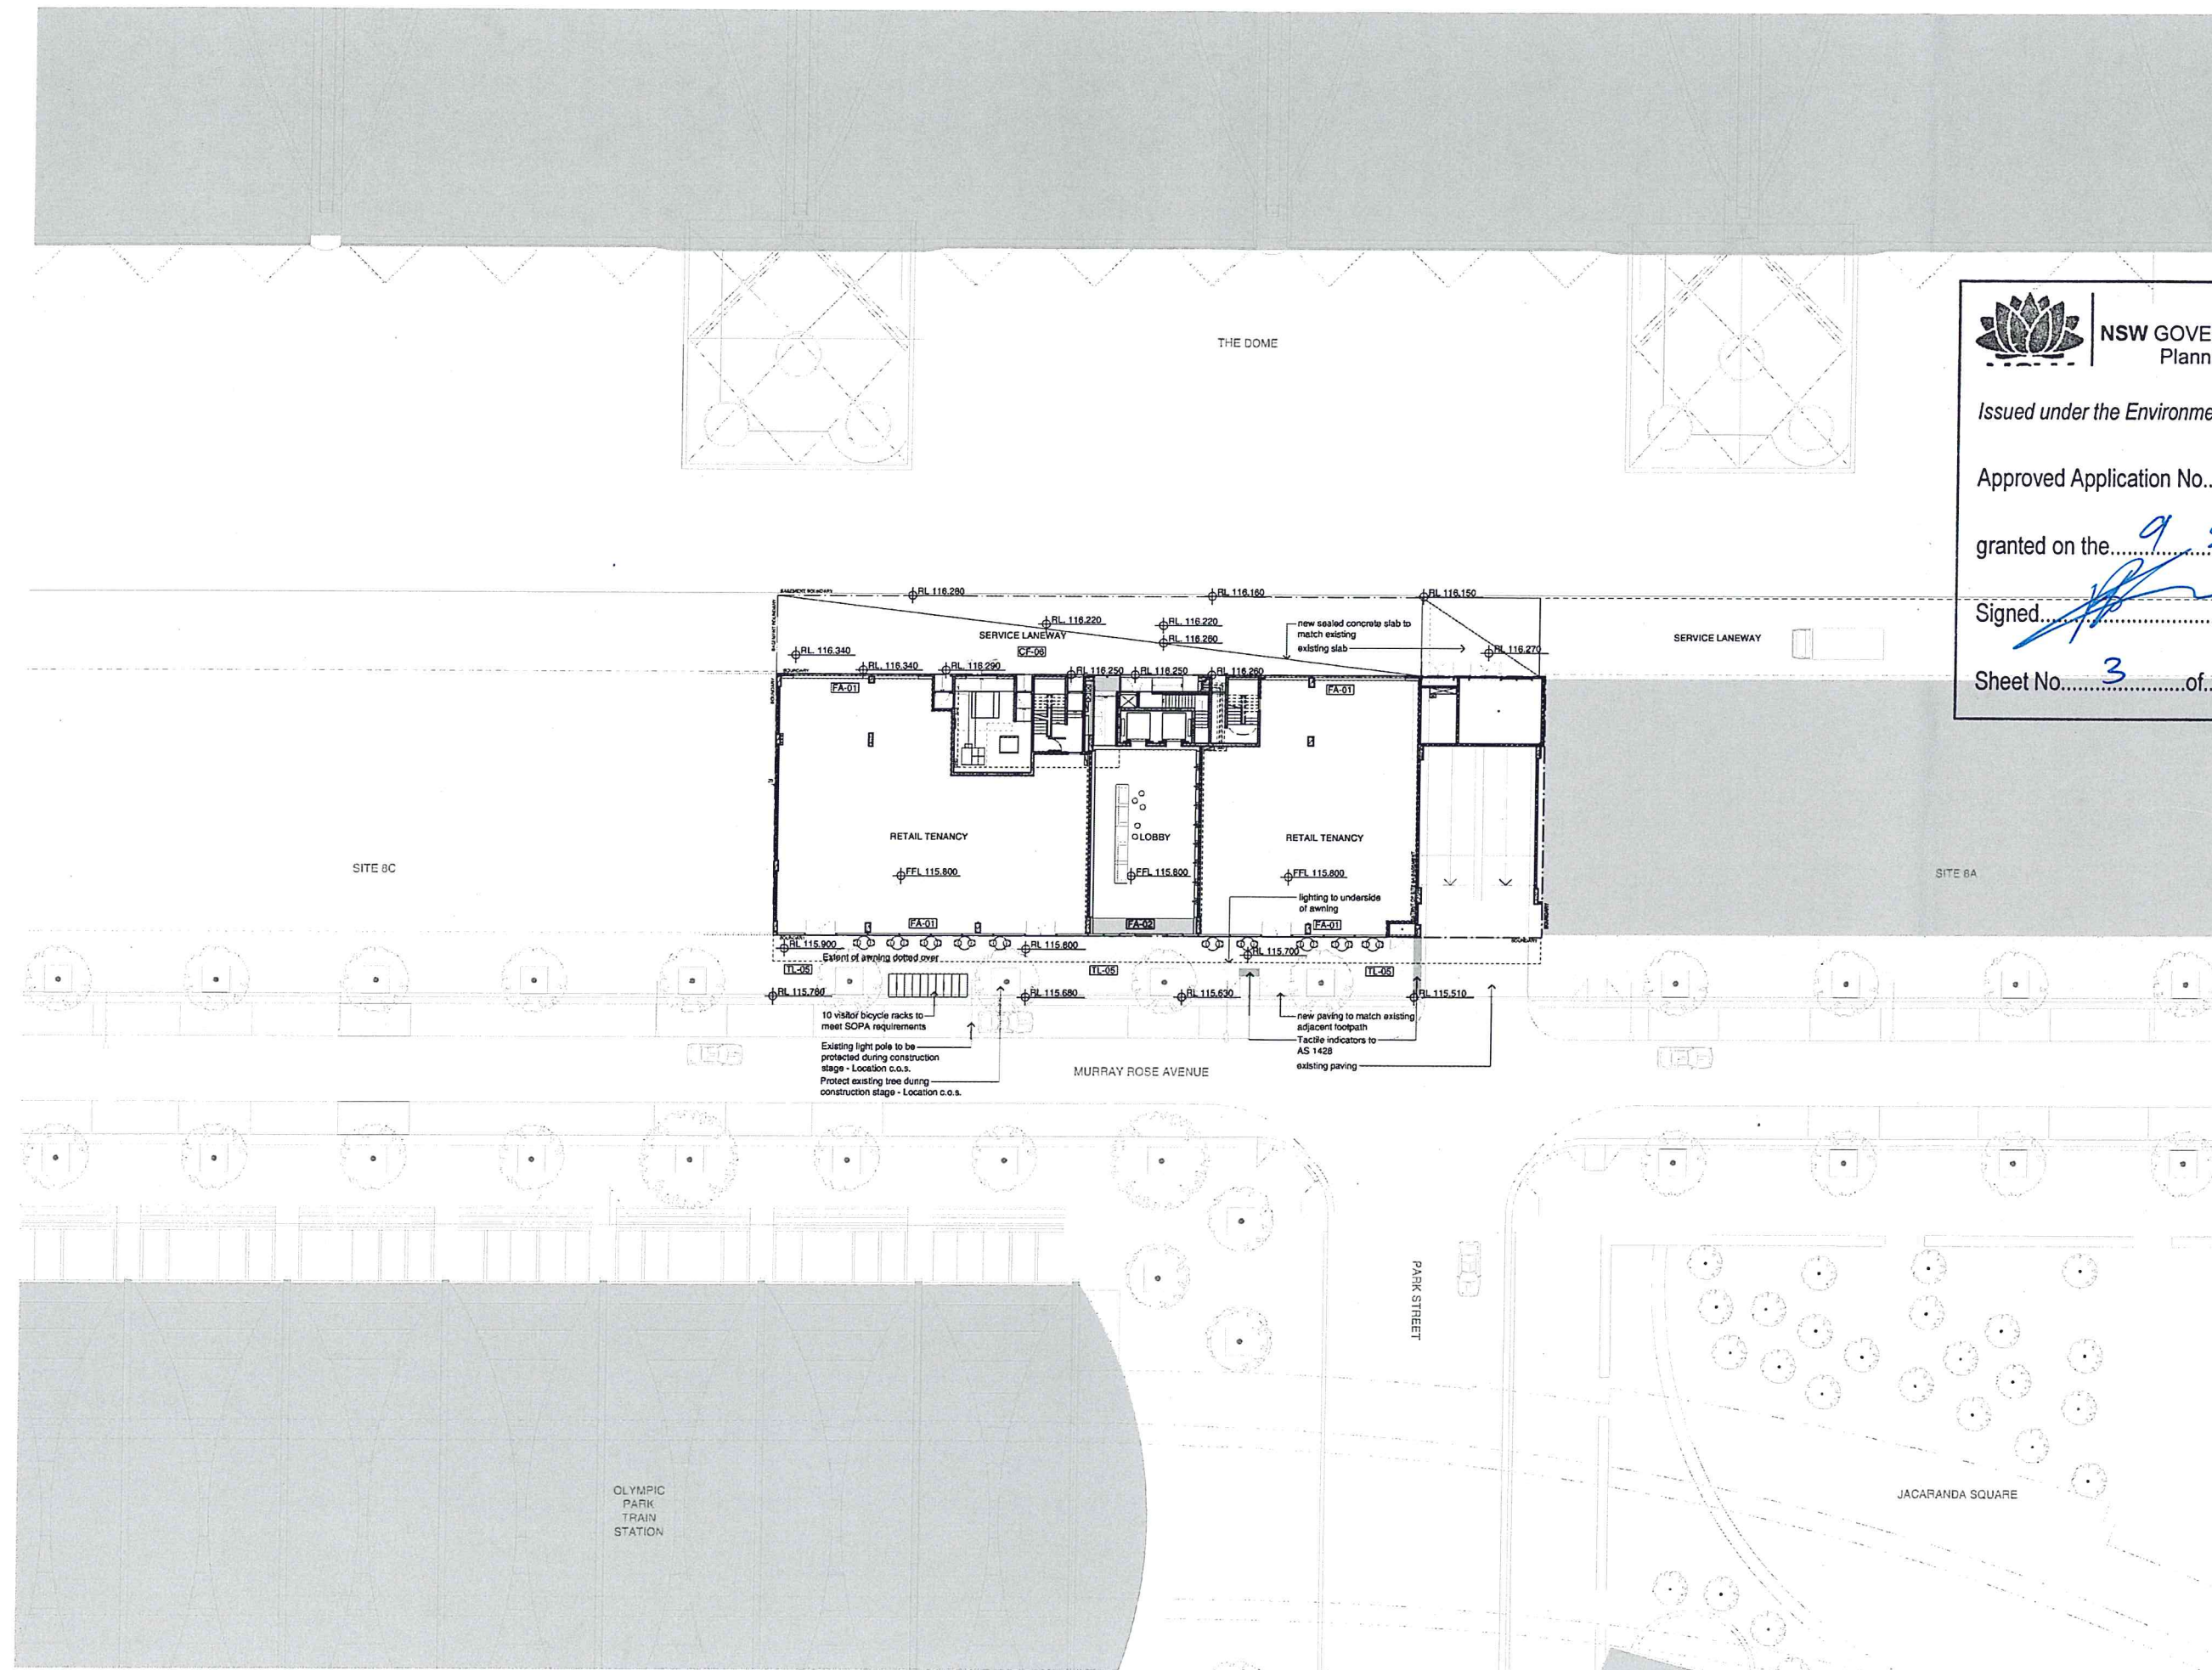

|          |          |                     |         |         |
|----------|----------|---------------------|---------|---------|
| 02       | 08.07.11 | Tender Issue        | J       | TS      |
| 01       | 08.07.11 | For SOPA Submission | J       | TS      |
| Revision | Date     | Description         | Initial | Checked |

Site 8B Commercial Building  
Sydney Olympic Park  
Public Domain Interface Plan

Scale: 1:200@B1  
Drawn:  
Project No: S11214  
Status: DD  
Plot Date: 7/7/2011 8:21 PM  
Plot File: S:\1120-11299\11214\_sopa\B100\_public\site\02\A01.10.dwg  
Drawing No: [Revision]  
A01.10[02]

Sydney 1243 Liverpool Street  
East Sydney NSW 2010 Australia  
T 02 8354 5100 F 02 8354 5199  
email: syd@bates-smart.com.au  
http://www.bates-smart.com.au

Melbourne 1 Nicholson Street  
Melbourne VIC 3000 Australia  
T 03 8664 6200 F 03 8664 6300  
email: mel@bates-smart.com.au  
http://www.bates-smart.com.au

Bates Smart Pty Ltd ABN 70 004 999 400

BATESSMART



# Legend - General Arrangement Plans

- Finished Floor Level
- Structural Slab Level
- Penetration Void/Zone
- CR
- FIP
- GD
- VDL
- DB
- SWP
- SIP
- WM
- Room no. X.01
- XX-00
- FA-00

- Concrete Wall/Column
- Masonry Wall (to u/side of slab u.n.o.)
- Masonry Wall Construction - Core Filled refer structural engineer documentation
- Masonry Wall - Fire Rated (to u/side of slab u.n.o.)
- Partition Wall (to ceiling u.n.o.)
- Partition Wall - Fire Rated (to u/side of slab u.n.o.)
- Existing Concrete Wall/Column
- Existing Masonry Wall
- Precast Concrete Panel
- Refer to AC003 Door Schedule. Door No. is same as Room No. of room the door serves ('a' is used for first or only floor - 'b' is used for additional floors)



NSW Government  
Planning

Issued under the Environmental Planning and Assessment Act 1979

Approved Application No. MP10-0214

granted on the 9 SEPTEMBER 2011

Signed [Signature]

Sheet No. 4 of 13

| Rev      | Date     | Description   | TS      | TS      |
|----------|----------|---|---------|---------|
| 09       | 06.07.11 | Tender Issue   | J       | TS      |
| 08       | 06.07.11 | For SOPA Submission   | TS      | TS      |
| 07       | 04.06.11 | Issue for Coordination<br>1. Column size updated<br>2. Hydrant Booster revised<br>3. Water Meter Choked added<br>4. New size window added                       | TS      | TS      |
| 06       | 30.05.11 | Issue for Substation Coordination<br>1. Substation layout revised                                                                                               | TS      | TS      |
| 05       | 23.05.11 | Design Development Set   | TS      | TS      |
| 04       | 20.05.11 | Issue for Coordination<br>1. Lobby banner added<br>2. Column added                                                                                              | TS      | TS      |
| 03       | 14.04.11 | Issue for Coordination<br>1. Extent of 300mm thick RC wall shown<br>2. Blockwork to West Wall in lieu of Precast<br>3. Sign to Lobby Deleted<br>4. Ramp revised | TS      | TS      |
| 02       | 01.04.11 | Issue for Coordination<br>1. Special lighting shown   | TS      | TS      |
| 01       | 28.03.11 | Issue for Coordination   | TS      | TS      |
| Revision | Date     | Description   | Initial | Checked |

Site 8B Commercial Building  
Sydney Olympic Park  
Ground Level Plan

Scale: 1:100 @ B1  
Drawn: TS  
Project No: S11214  
Status: DD  
Plot Date: 7/7/2011 8:22 PM  
Plot File: S:\11205-11206\11214\_sop1a\B101\_msh\h001\p001\A03.00...  
Drawing No: [Revision]


A03.00[09]

Sydney 1/243 Liverpool Street  
East Sydney NSW 2010 Australia  
T 02 8364 9100 F 02 8364 5199  
email syd@batesmart.com.au  
http://www.batesmart.com.au

Melbourne 1 Nicholson Street  
Melbourne VIC 3000 Australia  
T 03 8664 8200 F 03 8664 8300  
email mel@batesmart.com.au  
http://www.batesmart.com.au

Bates Smart Pty Ltd ABN 70 004 998 400

BATESSMART

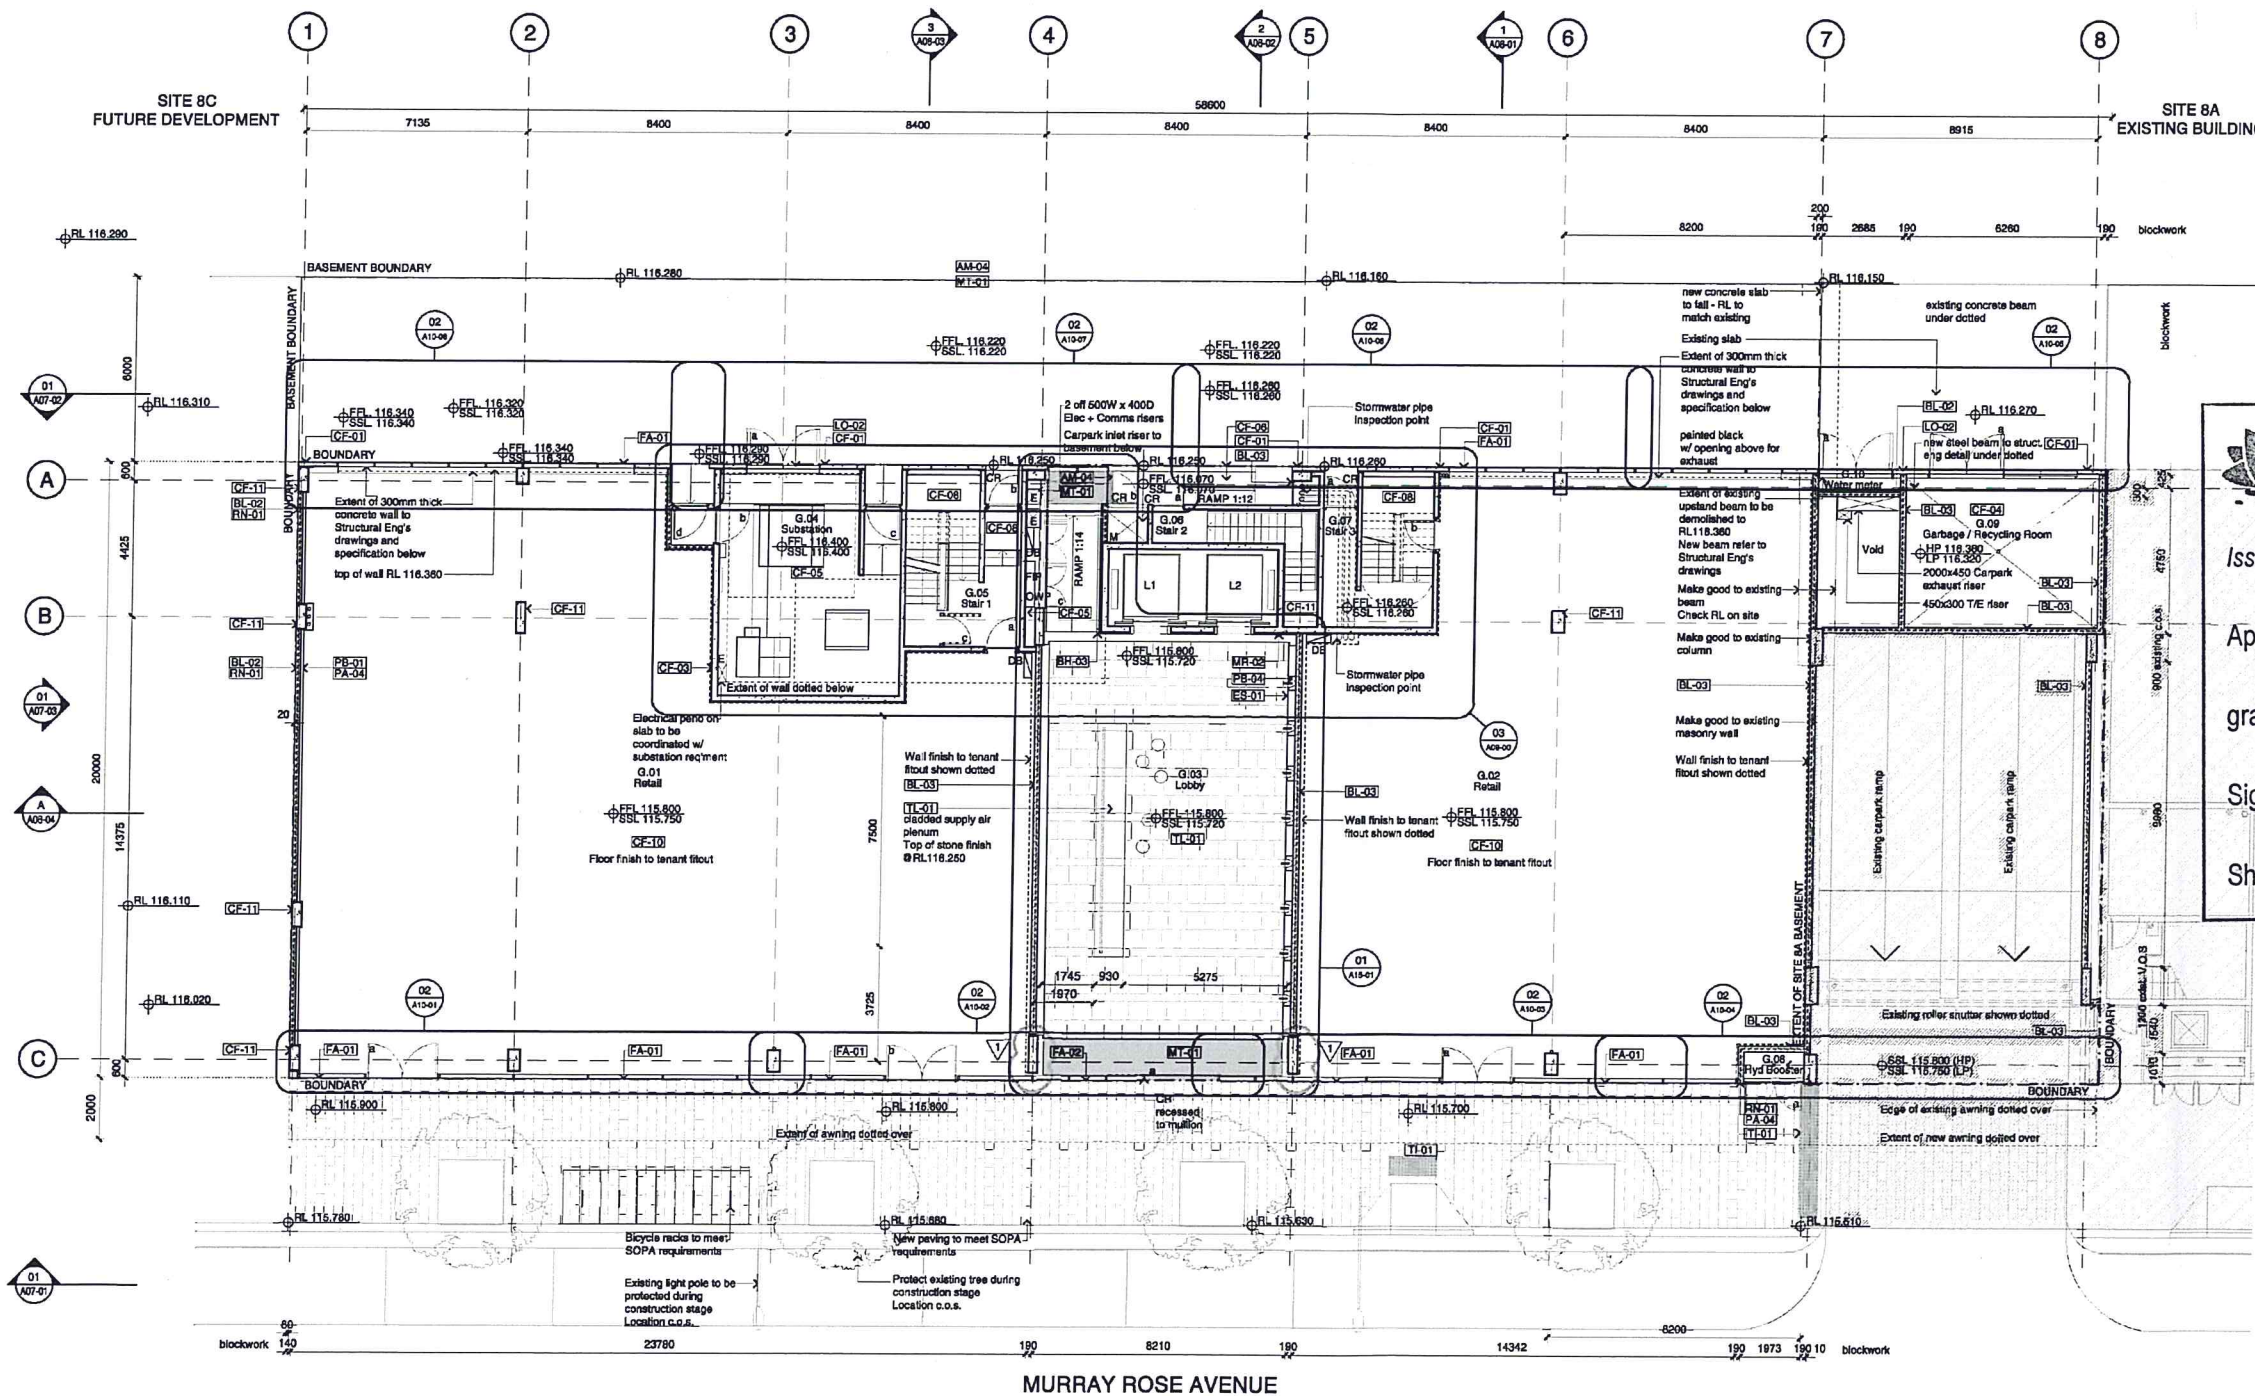



Check all dimensions and site conditions prior to commencement of any work, the purchase or ordering of any materials, fittings, plant, services or equipment and the preparation of shop drawings and/or the fabrication of any components.

Do not scale drawings - refer to figured dimensions only. Any discrepancies shall immediately be referred to the architect for clarification.

All drawings may not be reproduced or distributed without prior permission from the architect.

# Legend - General Arrangement Plans

- 
**FFL** **XX.XXX**  
**SSL** **XX.XXX**

Finished Floor Level  
Structural Slab Level
- 

Penetration Void/Zone
- CR** Recessed Card Reader with 3mm thick black perspex cover  
**FIP** Fire Indicator Panel  
**GD** Grated Drain  
**VDL** Vehicle Detector Loop  
**DB** Distribution Board  
**SWP** Storm Water Pit  
**SIP** Sewer Inspection Pit  
**WM** Water Meter  
**Room no. X.01** X refers to Typical Level
- XX-00** System/component/product:  
Refer to AC001 Technical Reference Sheet and Specifications
- FA-00** Facade System:  
Refer to AC0001 Technical Reference Sheet and Specifications
- 

Concrete Wall/Column
- 

Masonry Wall (to u/side of slab u.n.o.)
- 

Masonry Wall Construction - Core Filled refer structural engineer's documentation
- 

Masonry Wall - Fire Rated (to u/side of slab u.n.o.)
- 

Partition Wall (to ceiling u.n.o.)
- 

Partition Wall - Fire Rated (to u/side of slab u.n.o.)
- 


Existing Concrete Wall/Column
- 

Existing Masonry Wall
- 

Precast Concrete Panel
- 

Refer to AC003 Door Schedule. Door No. is same as Room No. of the door serves ("a" is used for first or only door, "b", "c", etc., used for additional doors)
- 

Temperature sensor located @ 1200mm AFFL u.n.o. on drawings

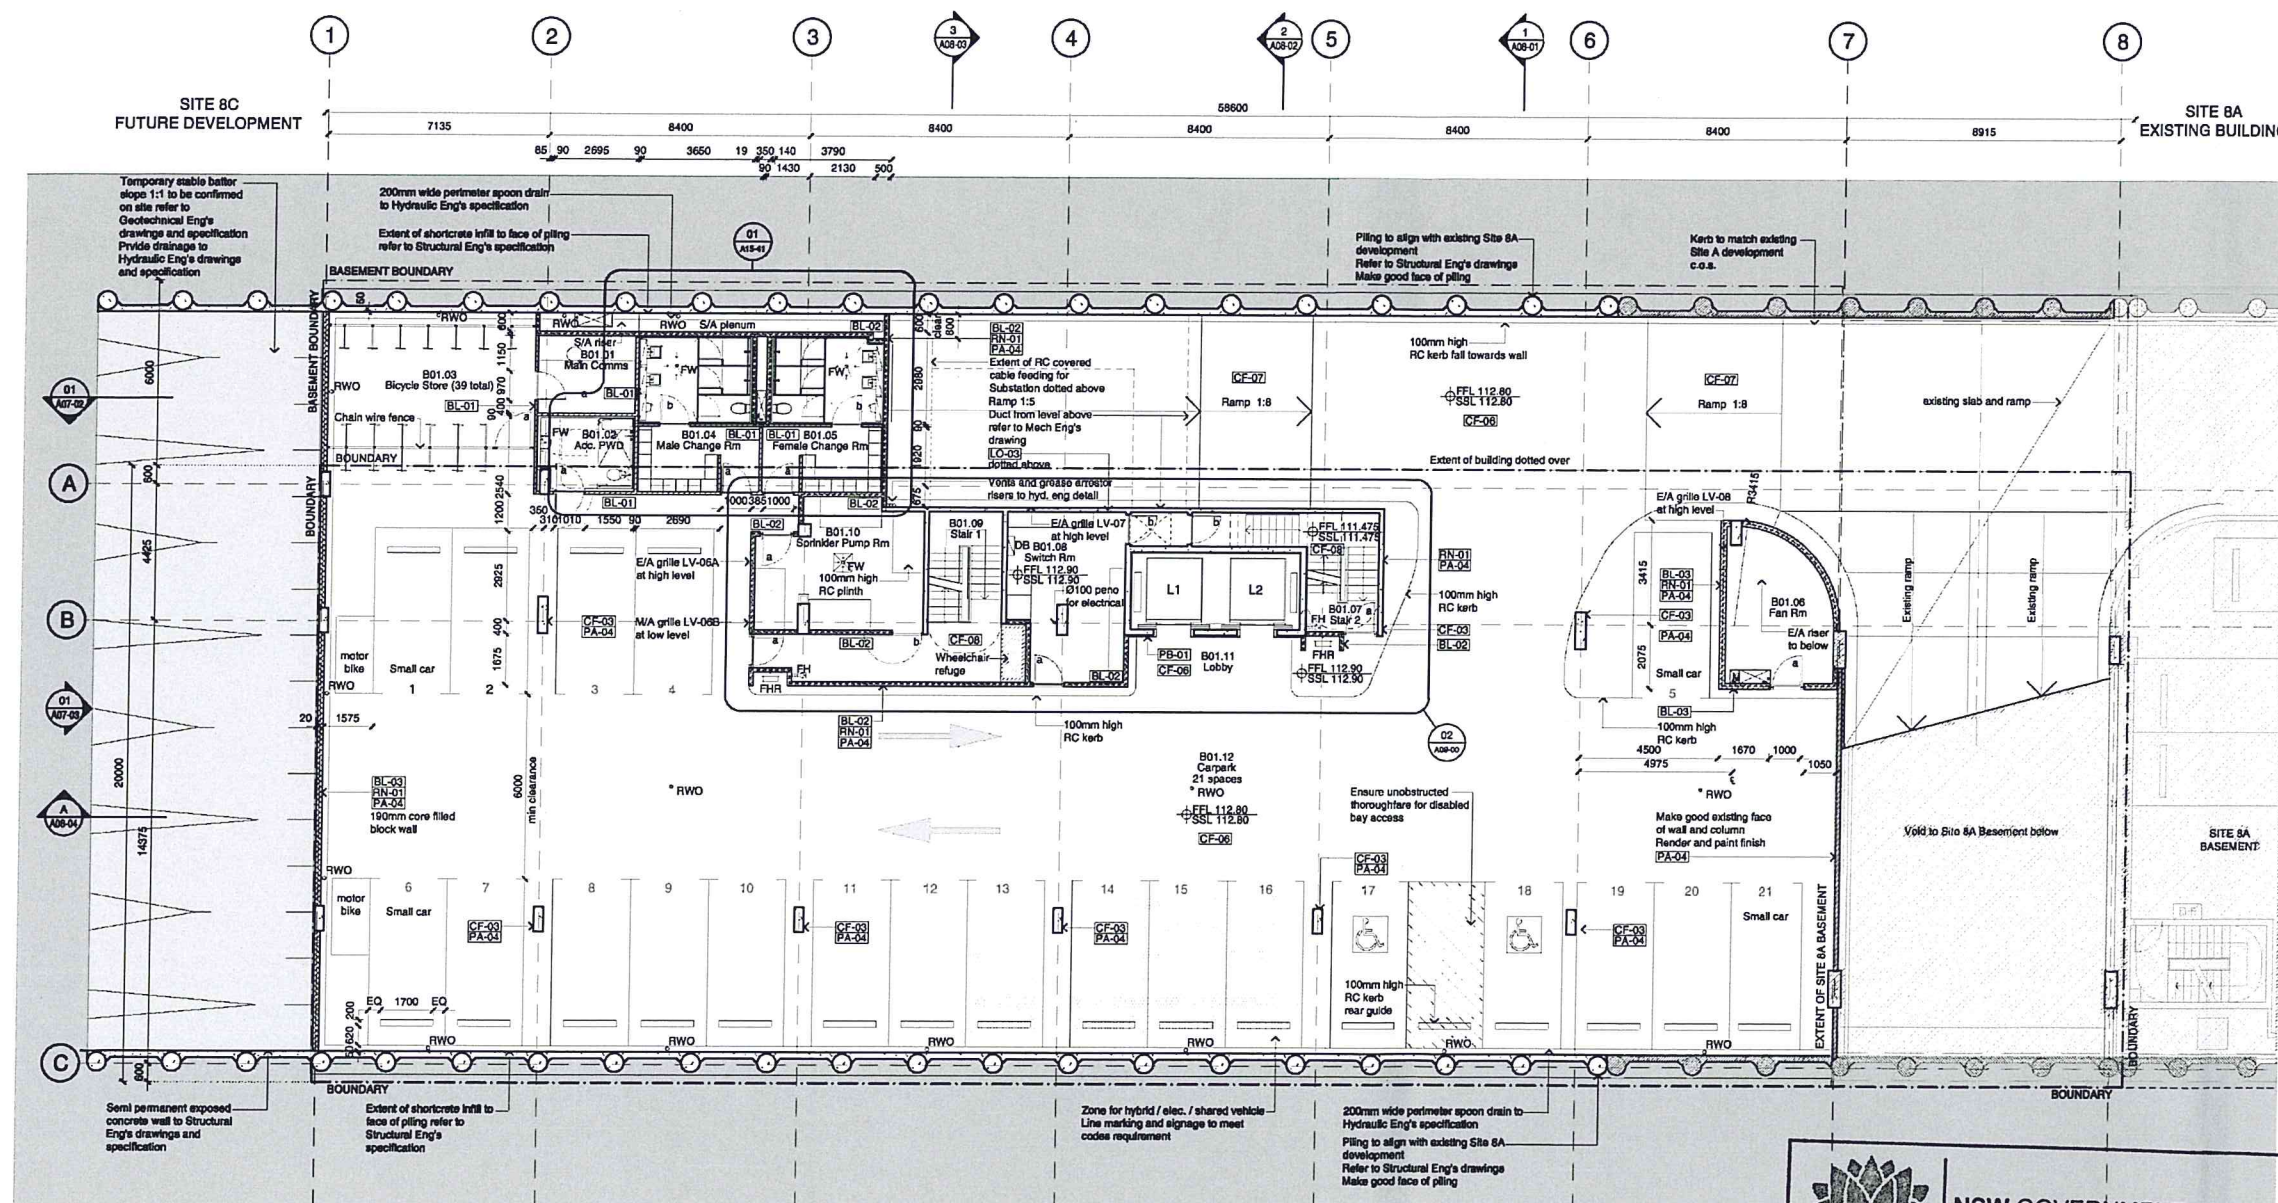

|               |          |   |         |         |
|---------------|----------|---|---------|---------|
| 11            | 08.07.11 | Tender Issue   | JL      | TS      |
| 10            | 06.07.11 | For SOPA Submission   | TS      | TS      |
| 09            | 09.06.11 | Issue for coordination<br>1. Disabled parking bay reconfigured<br>2. Bicycle rack relocated<br>3. Corridor room and acc. WC reconfigured<br>4. Plenum wall and bathroom reconfigured            | TS      | TS      |
| 08            | 02.06.11 | Issue for coordination<br>1. Stair 2 door relocated for revised D/A duct   | TS      | TS      |
| 07            | 23.05.11 | Design Development Set   | TS      | TS      |
| 06            | 20.05.11 | Issue for Coordination<br>1. Bathroom floor raised<br>2. Column raised - wall relocated<br>3. Carpark exhaust riser blockwork deleted                                                           | TS      | TS      |
| 05            | 16.05.11 | Issue for Coordination<br>1. Column deleted<br>2. Column raised - S/A riser relocated<br>3. Column relocated<br>4. Blockwall revised<br>5. S/A Plenum + Riser revised<br>6. S/A Riser relocated | TS      | TS      |
| 04            | 09.05.11 | Issue for Coordination<br>1. Zone for hybrid/electric vehicle shown<br>2. Small car park added<br>3. Motorbike parking space added<br>4. Layout updated                                         | TS      | TS      |
| 03            | 14.04.11 | Issue for Coordination<br>1. Extent of shotcrete wall shown<br>2. Carpark line marking revised<br>3. Minimum 6m wide clearance shown<br>4. Wall wall revised                                    | TS      | TS      |
| 02            | 01.04.11 | Issue for Coordination<br>1. Column location revised to allow carparking clearance at end wall<br>2. Carpark layout revised<br>3. PWD sanitary layout revised                                   | TS      | TS      |
| 01            | 29.03.11 | Issue for Coordination   | TS      | TS/BR   |
| Revision Date |          | Description   | Initial | Checked |



NSW GOVERNMENT  
Planning

Issued under the Environmental Planning and Assessment Act 1979

Approved Application No. MP10-0214

granted on the 9 SEPTEMBER 2011

Signed [Signature]

Sheet No. 5 of 13

Site 8B Commercial Building  
Sydney Olympic Park  
Basement 1 Plan

|             |                                       |
|-------------|---------------------------------------|
| Scale       | 1:100 @ B1                            |
| Drawn       | SR                                    |
| Project No. | S11214                                |
| Status      | DD                                    |
| Plot Date   | 7/7/2011 8:22 PM                      |
| Plot File   | S11214-1200x11214_sops_b01_marcus.dwg |
| Drawing No. | A03.001[11]                           |

Bydney 1243 Liverpool Street  
East Sydney NSW 2010 Australia  
T 02 8564 5100 F 02 8564 5199  
email: syd@batesmart.com.au  
http://www.batesmart.com.au

Melbourne 1 Nicholson Street  
Melbourne VIC 3000 Australia  
T 03 8664 6200 F 03 8664 6300  
email: mel@batesmart.com.au  
http://www.batesmart.com.au

Bates Smart Pty Ltd ABN 20 004 999 400

BATESSMART




Check all dimensions and site conditions prior to commencement of any work, the purchase or ordering of any materials, fittings, plant, services or equipment and the preparation of shop drawings and/or the fabrication of any components.

Do not scale drawings - refer to figured dimensions only. Any discrepancies shall immediately be referred to the architect for clarification.

All drawings may not be reproduced or distributed without prior permission from the architect.

# Legend - General Arrangement Plans

- FFL XXX.XXX  
SSL XXX.XXX  
Finished Floor Level  
Structural Slab Level
- Penetration Void/Zone
- CR Recessed Card Reader with 3mm thick black perspex cover
- FIP Fire Indicator Panel
- GD Grated Drain
- VDL Vehicle Detector Loop
- DB Distribution Board
- SWP Storm Water Pit
- SIP Sewer Inspection Pit
- WM Water Meter
- Room no. X.01 X refers to Typical Level
- XX-00 System/component/product: Refer to AC001 Technical Reference Sheet and Specifications
- FA-00 Facade System: Refer to AC0001 Technical Reference Sheet and Specifications
- Concrete Wall/Column
- Masonry Wall (to u/side of slab u.n.o.)
- Masonry Wall Construction - Core Filled refer structural engineer documentation
- Masonry Wall - Fire Rated (to u/side of slab u.n.o.)
- Partition Wall (to ceiling u.n.o.)
- Partition Wall - Fire Rated (to u/side of slab u.n.o.)
- Existing Concrete Wall/Column
- Existing Masonry Wall
- Precast Concrete Panel
- Refer to AC003 Door Schedule. Door No. is same as Room No. of room the door serves ("x" is used for first or only door, "b", "c", etc., used for additional doors)
- Temperature sensor located @ 1200mm AFFL u.n.o. on drawings

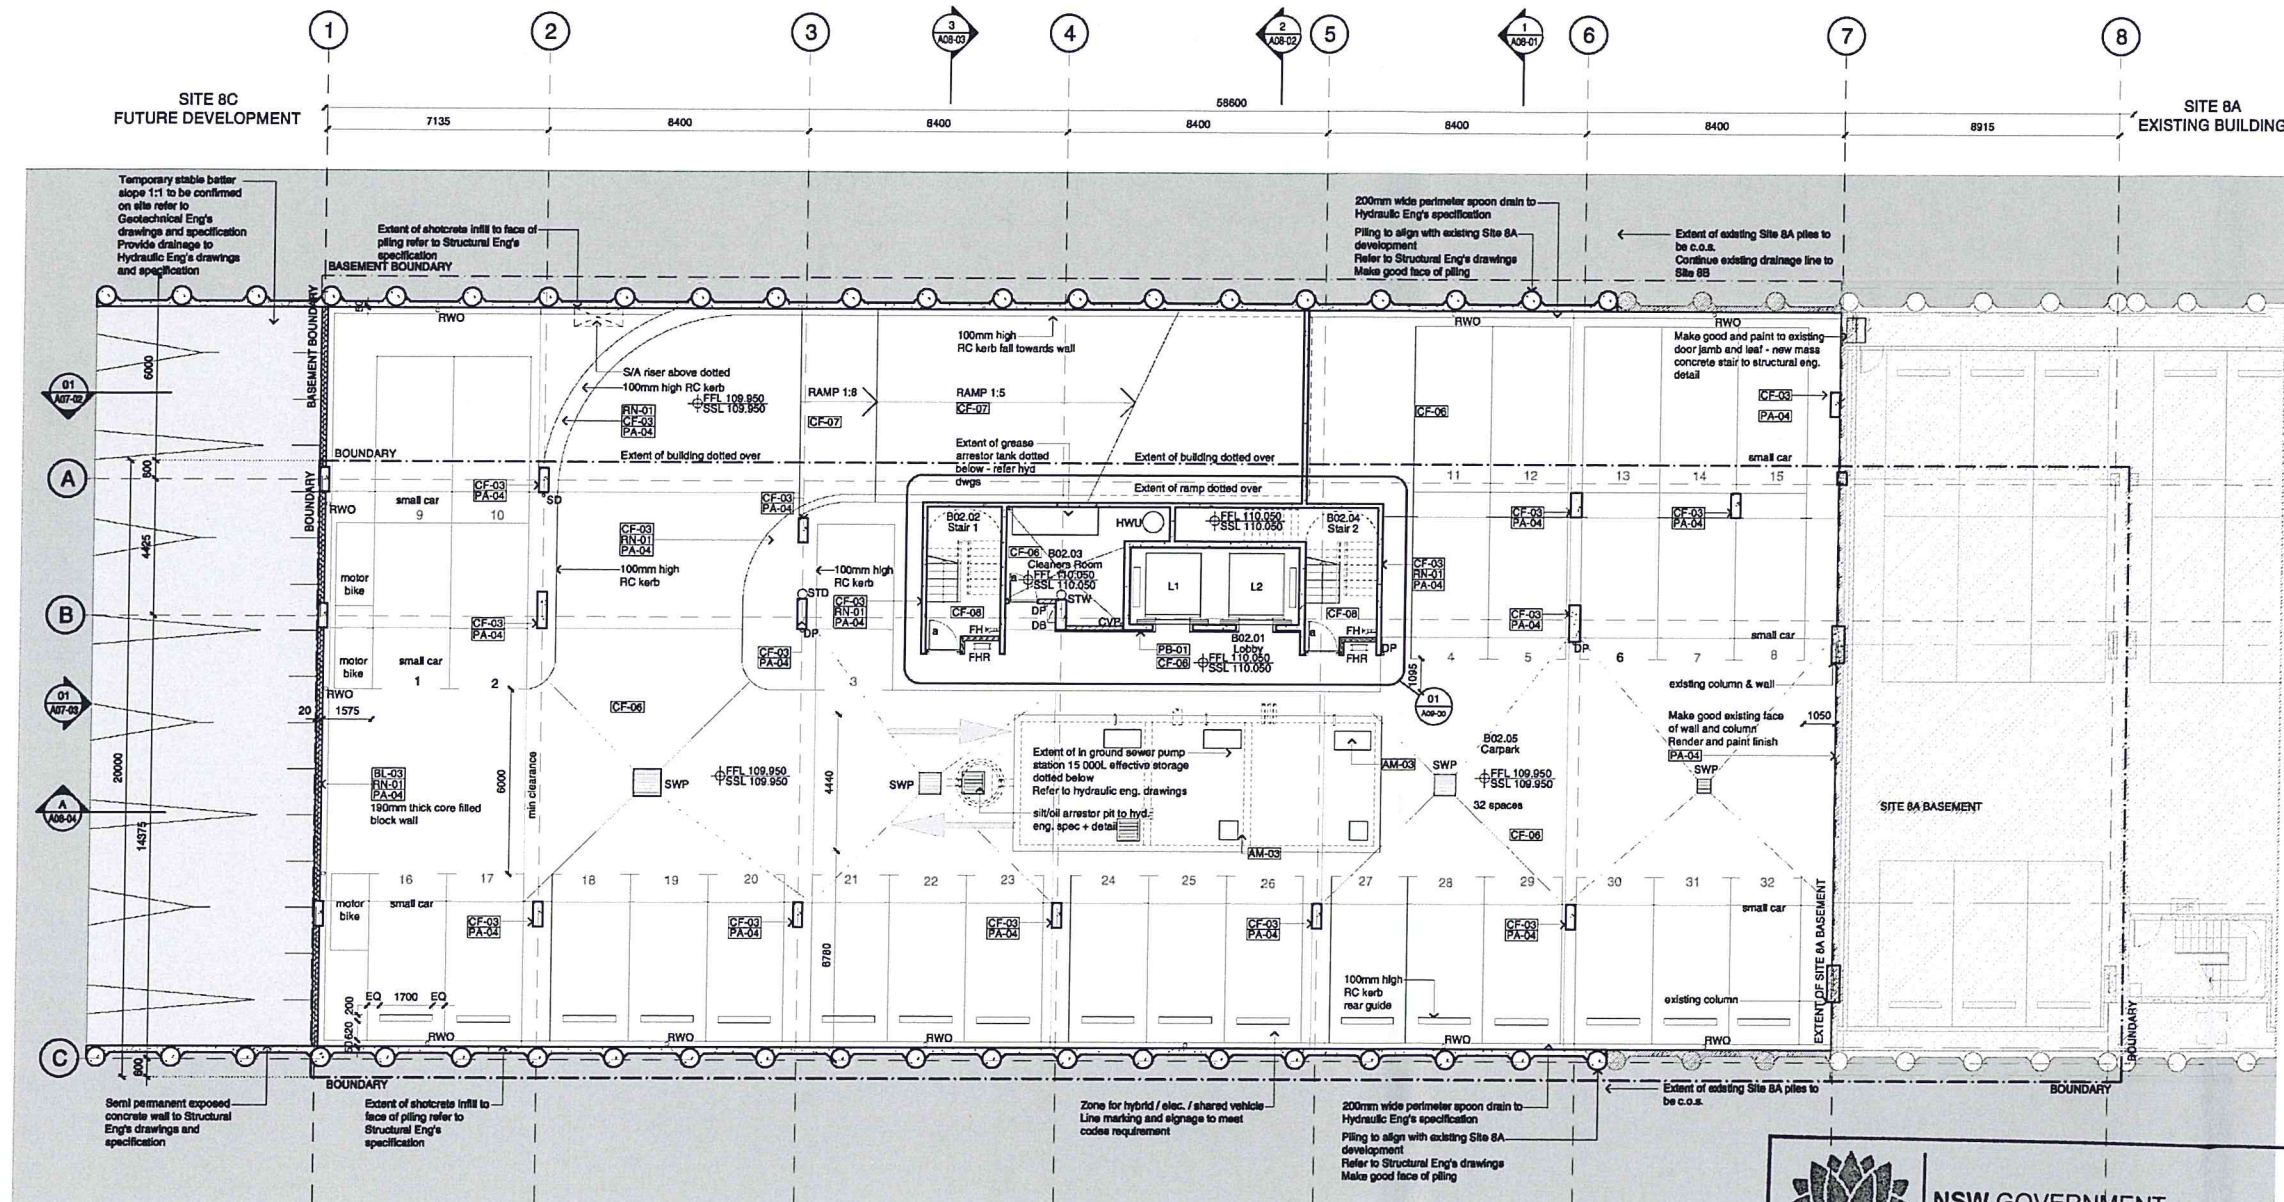

|          |          |   |         |         |
|----------|----------|---|---------|---------|
| 07       | 08.07.11 | Tender Issue   | JL      | TS      |
| 08       | 08.07.11 | For SCDA Submission   | TS      | TS      |
| 05       | 23.05.11 | Design Development Set   | TS      | TS      |
| 04       | 09.05.11 | Issue for Coordination<br>1. Zone for hybrid/elect/hybrid vehicle shown<br>Small car park added<br>Motorbike parking space added<br>2. Cleaners Room added<br>Grease extractor shown<br>3. New column added | TS      | TS      |
| 03       | 14.04.11 | Issue for Coordination<br>1. Extent of shotcrete wall shown<br>carpark line marking revised<br>Minimum 6m wide clearance shown<br>2. West wall revised<br>3. Concrete wall added                            | TS      | TS      |
| 02       | 01.04.11 | Issue for Coordination<br>1. Column location revised to allow carparking clearance at end wall<br>Carpark layout, revised                                                                                   | TS      | TS      |
| 01       | 29.03.11 | Issue for Coordination   | TS      | TS      |
| Revision | Date     | Description   | Initial | Checked |



NSW GOVERNMENT  
Planning

Issued under the Environmental Planning and Assessment Act 1979

Approved Application No. MP10-0214

granted on the 9 SEPTEMBER 2011

Signed [Signature]

Sheet No. 6 of 13

Site 8B Commercial Building  
Sydney Olympic Park  
Basement 2 Plan

|             |                                                                    |
|-------------|--------------------------------------------------------------------|
| Scale       | 1:100 @ B1                                                         |
| Drawn       | TS                                                                 |
| Project No. | S11214                                                             |
| Status      | DD                                                                 |
| Plot Date   | 7/7/2011 8:22 PM                                                   |
| Plot File   | S:\11200\11200\11214_sen_B02C_maintenance\00A03.00...<br>- R01.dwg |
| Drawing No. | (Revision)                                                         |

A03.002[07]

Sydney 1243 Liverpool Street  
East Sydney NSW 2010 Australia  
T 02 8364 5100 F 02 8364 5199  
email: syd@batesmart.com.au  
http://www.batesmart.com.au

Melbourne 1 Nicholson Street  
Melbourne VIC 3000 Australia  
T 03 8664 8200 F 03 8664 8300  
email: mel@batesmart.com.au  
http://www.batesmart.com.au

Bates Smart Pty Ltd ABN 70 004 999 400

BATESSMART




Check all dimensions and site conditions prior to commencement of any work, the purchase or ordering of any materials, fittings, plant, services or equipment and the preparation of shop drawings and/or the fabrication of any components.

Do not scale drawings - refer to figured dimensions only. Any discrepancies shall immediately be referred to the architect for clarification.

All drawings may not be reproduced or distributed without prior permission from the architect.

# Legend - General Arrangement Plans

- FFL XX.XXX  
SSL XX.XXX Finished Floor Level  
Structural Slab Level
- Penetration Void/Zone
- CR Recessed Card Reader with  
3mm thick black perspex cover
- FIP Fire Indicator Panel
- GD Grated Drain
- VDL Vehicle Detector Loop
- DB Distribution Board
- SWP Storm Water Pit
- SIP Sewer Inspection Pit
- WM Water Meter
- Room no. X.01 X refers to Typical Level
- XX-00 System/Component/Product:  
Refer to AC001 Technical  
Reference Sheet and  
Specifications
- FA-00 Facade System:  
Refer to AC0001 Technical  
Reference Sheet and  
Specifications
- Concrete Wall/Column  
Masonry Wall (to u/side  
of slab u.n.o.)
- Masonry Wall Construction -  
Core Filled refer structural  
engineer's documentation
- Masonry Wall - Fire Rated  
(to u/side of slab u.n.o.)
- Partition Wall (to ceiling u.n.o.)
- Partition Wall - Fire Rated  
(to u/side of slab u.n.o.)
- Existing Concrete Wall/Column
- Existing Masonry Wall
- Precast Concrete Panel
- Refer to AC003 Door Schedule.  
Door No. is same as  
Room No. of room the door  
serves ("a" is used for first or  
only door, "b", "c", etc., used for  
additional doors)
- a/b
- T Temperature sensor located  
1200mm AFFL u.n.o. on  
drawings

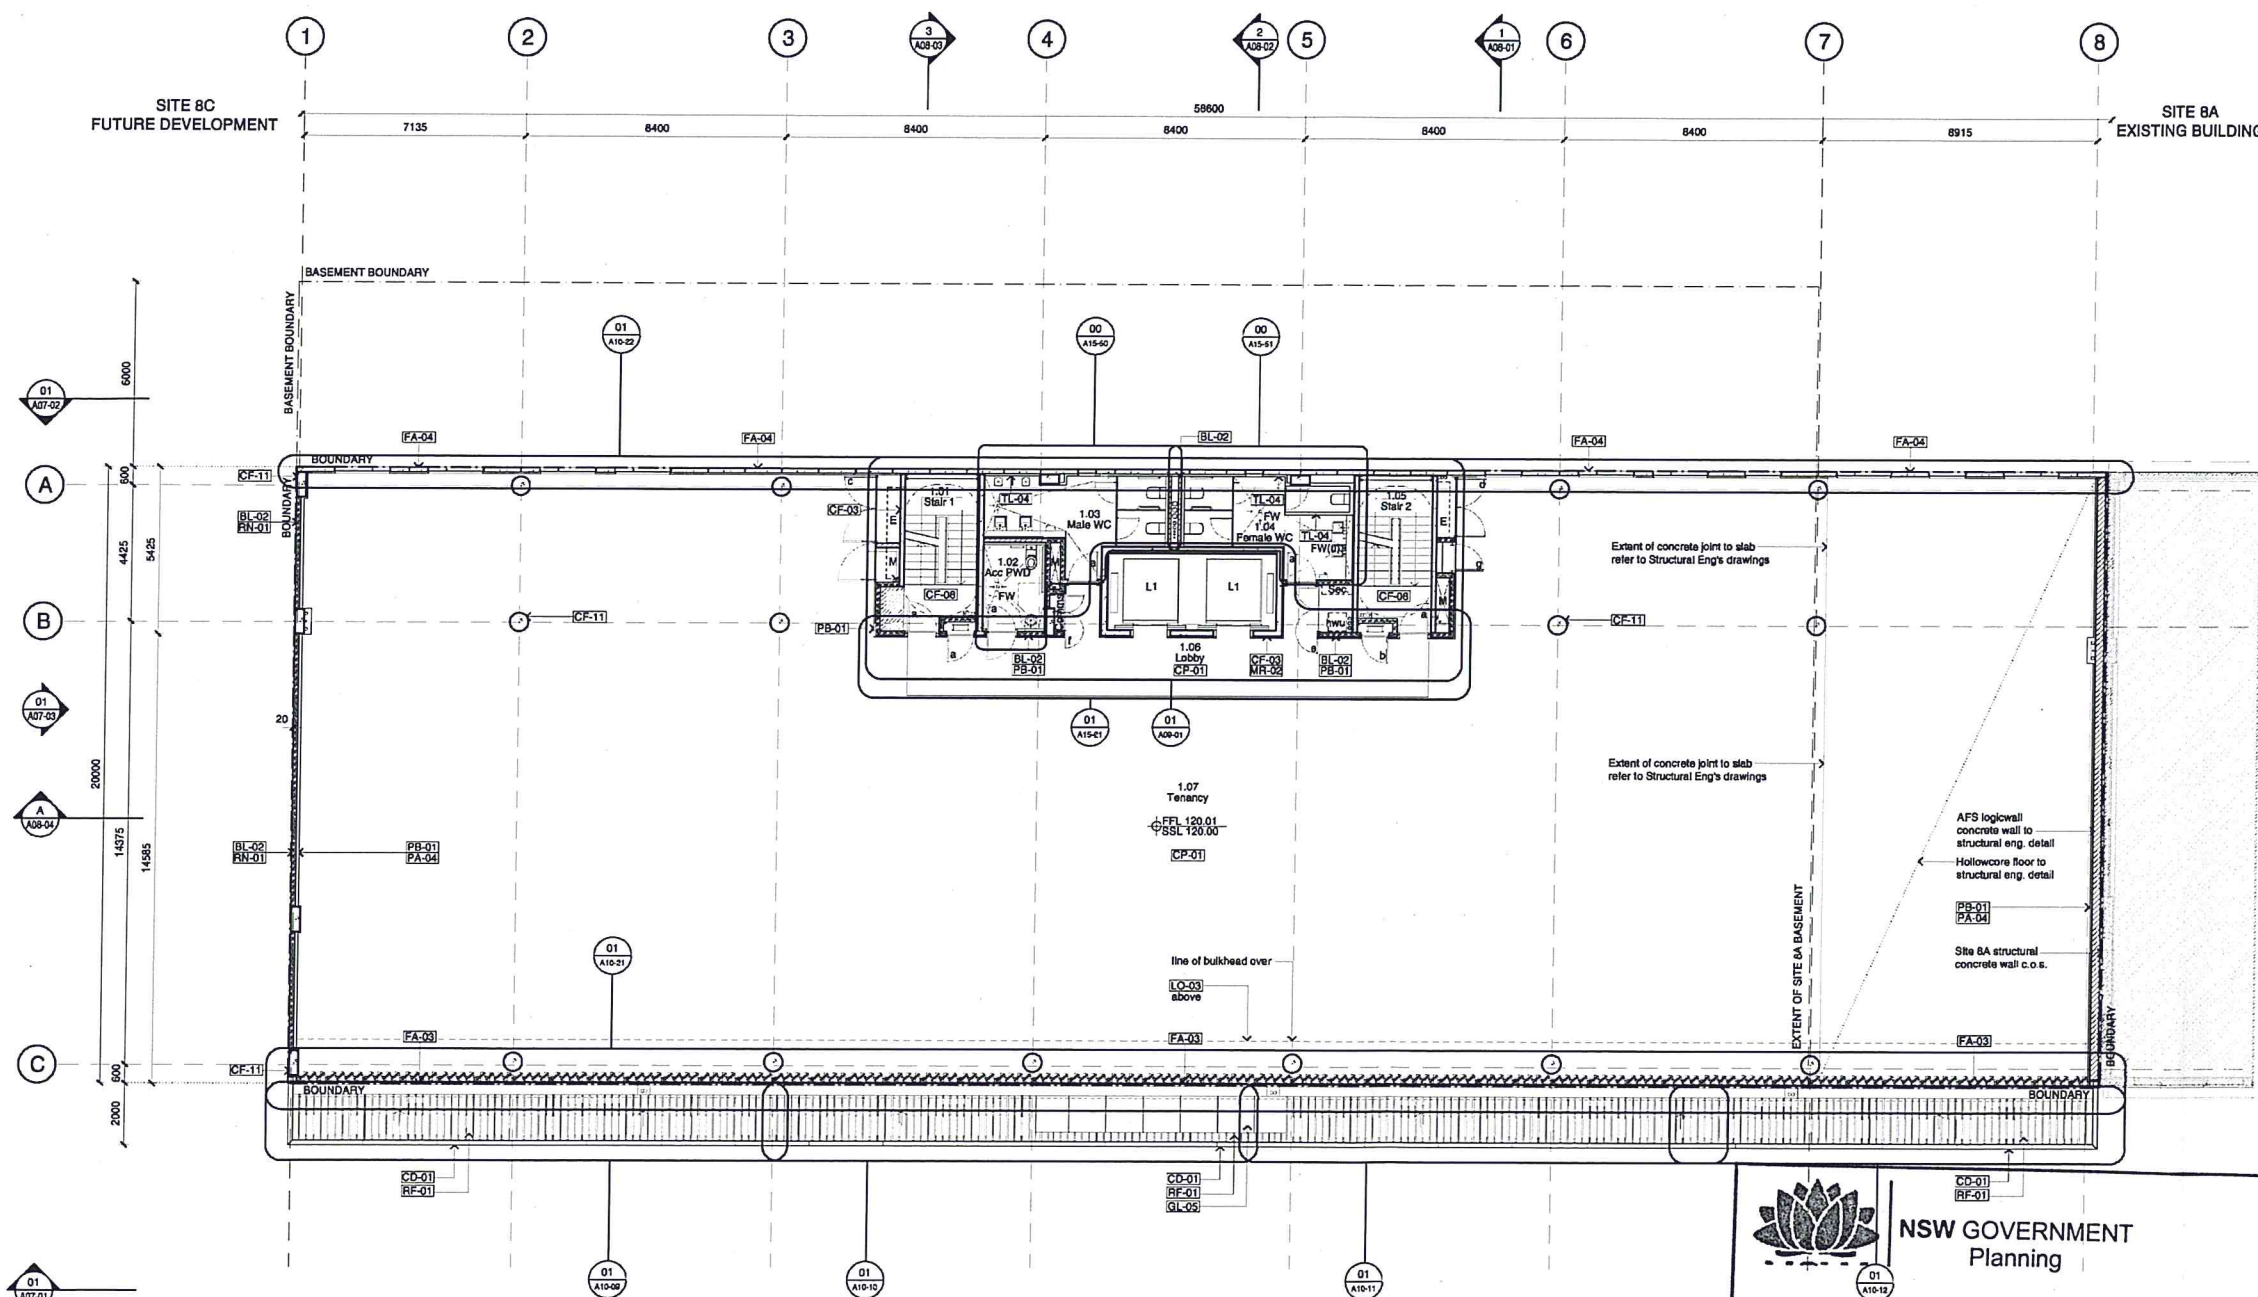




Check all dimensions and site conditions prior to commencement of any work. The purchaser or owner of any materials, fittings, plant, services or equipment and the preparation of shop drawings and/or the fabrication of any components.

Do not scale drawings. Refer to figured dimensions only. Any discrepancies shall immediately be referred to the architect for clarification.

All drawings may not be reproduced or distributed without prior permission from the architect.

# Legend - General Arrangement Plans

|               |   |
|---------------|---|
|               | Finished Floor Level   |
|               | Structural Slab Level   |
|               | Penetration Void/Zone   |
| CR            | Recessed Card Reader with 3mm thick black perspex cover   |
| FIP           | Fire Indicator Panel   |
| GD            | Grated Drain   |
| VDL           | Vehicle Detector Loop   |
| DB            | Distribution Board   |
| SWP           | Storm Water Pit   |
| SIP           | Sewer Inspection Pit   |
| WM            | Water Meter   |
| Room no. X.01 | X refers to Typical Level   |
| XX-00         | System/component/product: Refer to AC001 Technical Reference Sheet and Specifications                                                                              |
| FA-00         | Facade System: Refer to AC0001 Technical Reference Sheet and Specifications                                                                                        |
| MSV2-00       | Concrete Wall/Column   |
|               | Masonry Wall (to u/side of slab u.n.o.)   |
|               | Masonry Wall Construction - Core Filled refer structural engineer documentation                                                                                    |
|               | Masonry Wall - Fire Rated (to u/side of slab u.n.o.)   |
|               | Partition Wall - Fire Rated (to ceiling u.n.o.)   |
|               | Partition Wall - Fire Rated (to u/side of slab u.n.o.)   |
|               | Existing Concrete Wall/Column   |
|               | Existing Masonry Wall   |
|               | Precast Concrete Panel   |
|               | Refer to AC003 Door Schedule. Door No. is same as Room No. of room the door serves ("x" is used for first or only door, "b", "c", etc., used for additional doors) |
|               | Temperature sensor located @ 1200mm AFFL u.n.o. on drawings   |

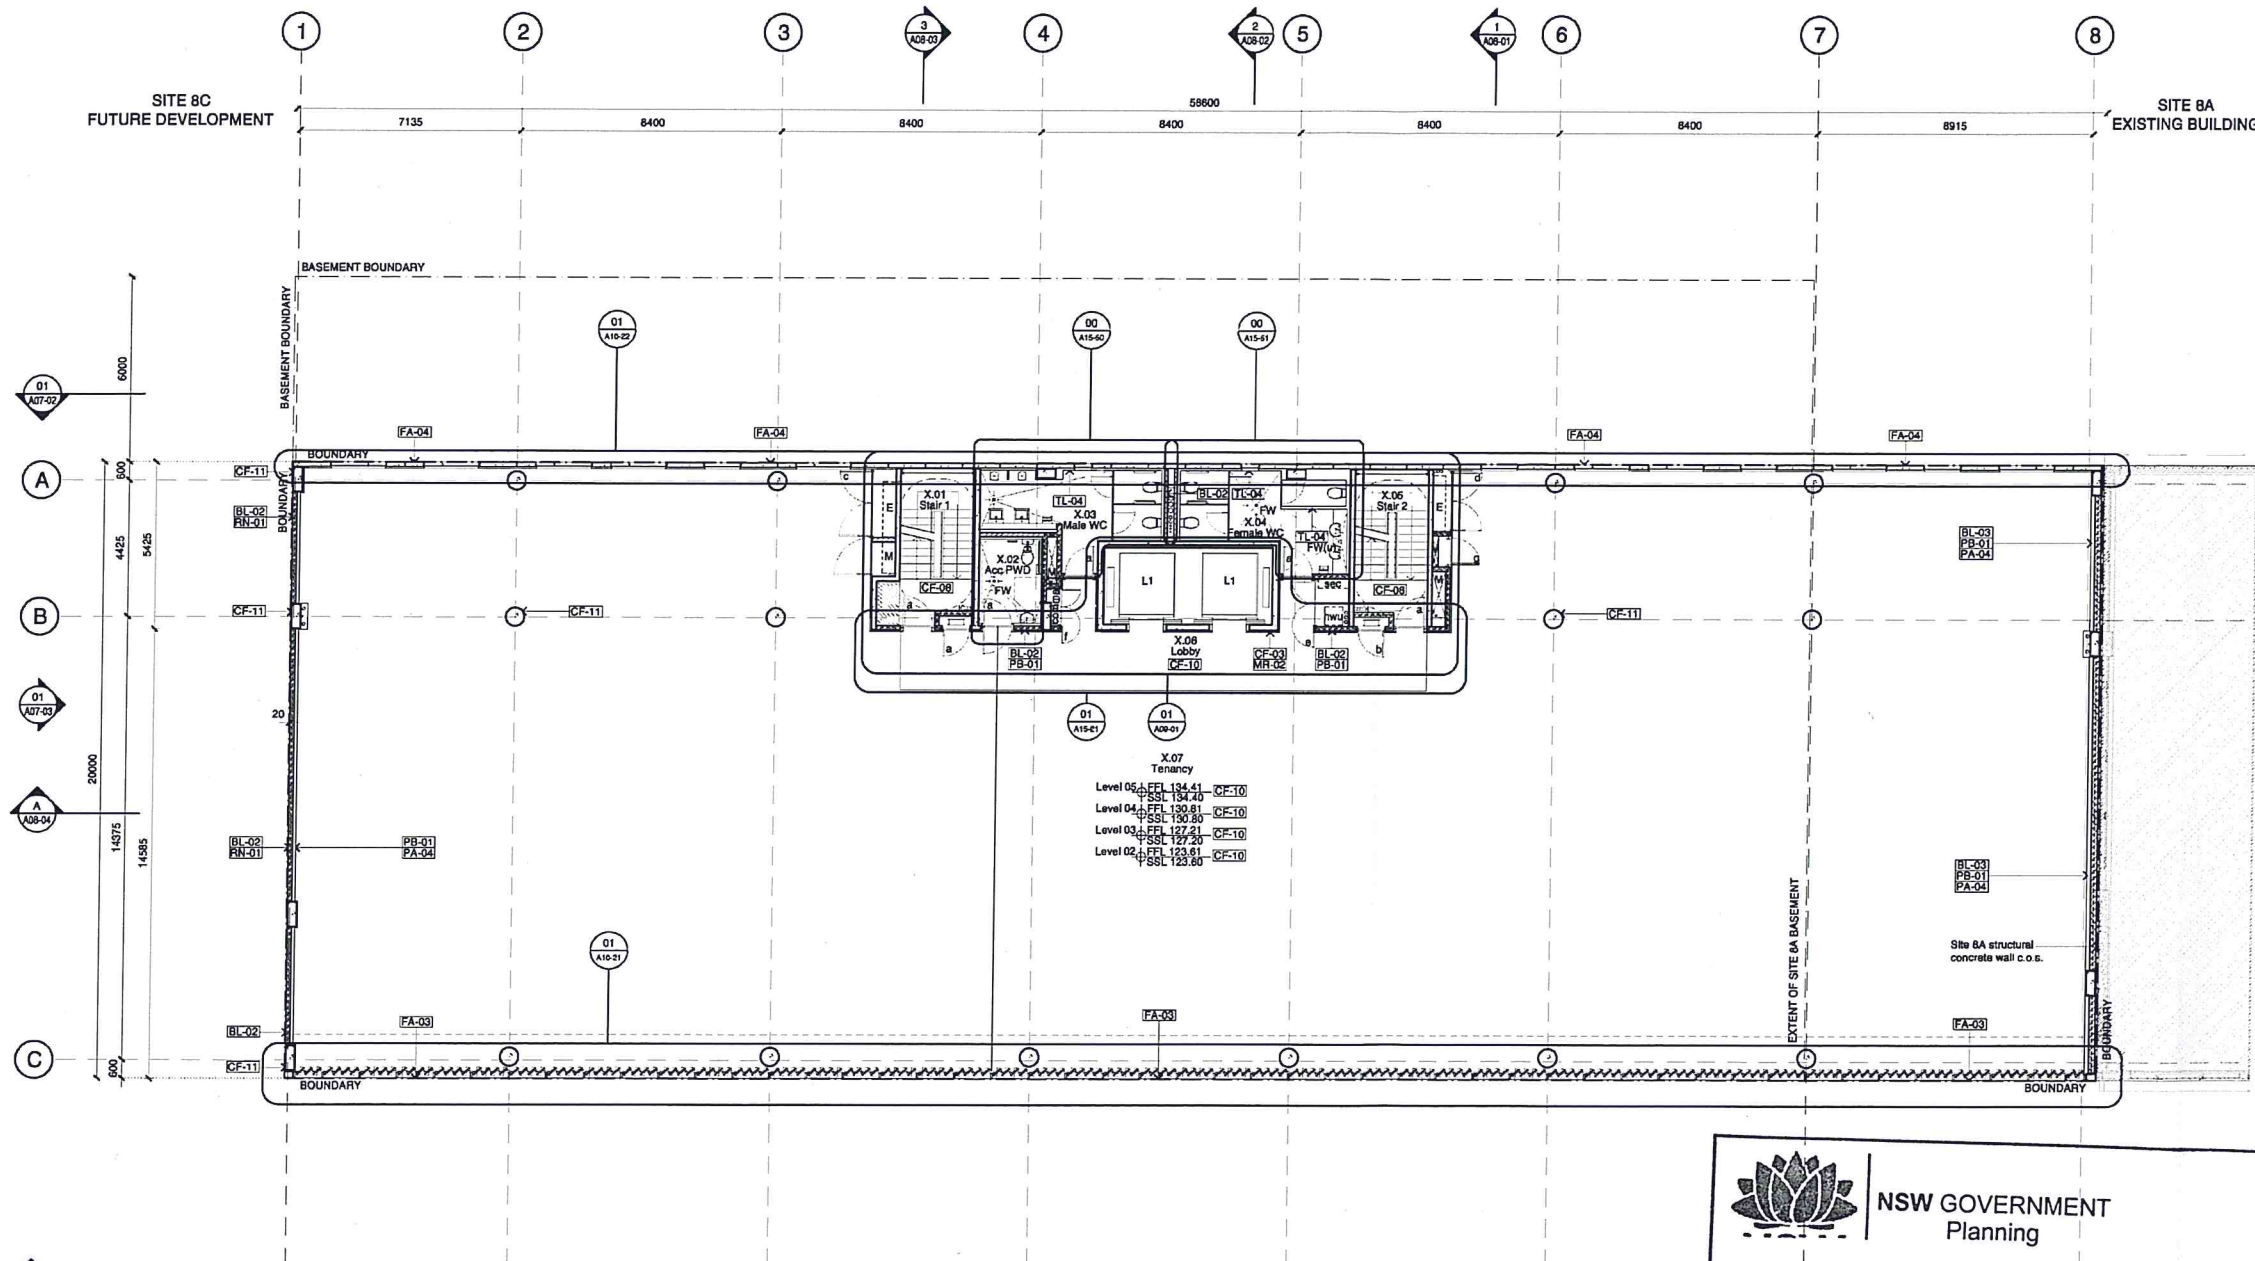

|          |          |                                              |        |         |
|----------|----------|----------------------------------------------|--------|---------|
| 07       | 08.07.11 | Tender Issue                                 | JL     | TS      |
| 06       | 08.07.11 | Issue for SOPA Submission                    | TS     | TS      |
| 05       | 23.05.11 | Design Development Set                       | TS     | TS      |
| 04       | 18.05.11 | Issue for Coordination                       | TS     | TS      |
|          |          | 1. Columns relocated                         |        |         |
|          |          | 2. Tenant and Mech. rooms reconfigured       |        |         |
| 03       | 14.04.11 | Issue for Coordination                       | TS     | TS      |
|          |          | 1. Sanitary compartment revised              |        |         |
|          |          | 2. Blockwall to West wall in lieu of Precast |        |         |
|          |          | 3. Floor finish revised                      |        |         |
| 02       | 01.04.11 | Issue for Coordination                       | TS     | TS      |
|          |          | 1. Accessible PWD with revised               |        |         |
|          |          | NE and EDS of board revised                  |        |         |
| 01       | 29.03.11 | Issue for Coordination                       | TS     | TS/BR   |
| Revision | Date     | Description                                  | Issued | Checked |

## Site 8B Commercial Building Sydney Olympic Park Typical Level Plan

|             |                                                              |
|-------------|--------------------------------------------------------------|
| Scale       | 1:100 @ B1                                                   |
| Drawn       | SR                                                           |
| Project No. | S11214                                                       |
| Status      | DD                                                           |
| Plot Date   | 8/7/2011 11:36 AM                                            |
| Plot File   | S11214\1122011\11214_sopn_8b\02_meritcad\000A03.C3 - RTI.dwg |
| Drawing No. | [Revision]                                                   |

## A03.02[07]

|   |   |
|---|---|
| Bydney 1/243 Liverpool Street<br>East Sydney NSW 2010 Australia<br>T 02 8364 5100 F 02 8364 5199<br>email: syd@batesmart.com.au<br>http://www.batesmart.com.au | Melbourne 1 Nicholson Street<br>Melbourne VIC 3000 Australia<br>T 03 8664 8200 F 03 8664 8300<br>email: melb@batesmart.com.au<br>http://www.batesmart.com.au |
|---|---|

Bates Smart Pty Ltd ABN 70 004 999 400

**BATESSMART**



NSW GOVERNMENT  
Planning

Issued under the Environmental Planning and Assessment Act 1979

Approved Application No. ....MP10-0214.....

granted on the 9 SEPTEMBER 2011

Signed.....

Sheet No. ....8.....of....13.....



Check all dimensions and site conditions prior to commencement of any work, the purchase or ordering of any materials, fittings, plant, services or equipment and the preparation of shop drawings and/or the fabrication of any components.

Do not scale drawings - refer to figured dimensions only. Any discrepancies shall immediately be referred to the architect for clarification.

All drawings may not be reproduced or distributed without prior permission from the architect.

# Legend - General Arrangement Plans

- Finished Floor Level  
Structural Slab Level
- Penetration Void/Zone
- CR Recessed Card Reader with 3mm thick black perspex cover

FIP Fire Indicator Panel

GD Grated Drain

VDL Vehicle Detector Loop

DB Distribution Board

SWP Storm Water Pit

SIP Sewer Inspection Pit

WM Water Meter

Room no. X.01 X refers to Typical Level
- XX-00 System/component/product. Refer to AC001 Technical Reference Sheet and Specifications
- FA-00 Facade System. Refer to AC00001 Technical Reference Sheet and Specifications
- Concrete Wall/Column

Masonry Wall (to u/side of slab u.n.o.)

Masonry Wall Construction - Core Filled refer structural engineer's documentation

Masonry Wall - Fire Rated (to u/side of slab u.n.o.)


Partition Wall (to ceiling u.n.o.)

Partition Wall - Fire Rated (to u/side of slab u.n.o.)

Existing Concrete Wall/Column

Existing Masonry Wall

Precast Concrete Panel
- Refer to AC003 Door Schedule. Door No. is same as Room No. of room the door serves ("a" is used for first or only door; "b", "c", etc. used for additional doors)
- Temperature sensor located @ 1200mm AFFL u.n.o. on drawings

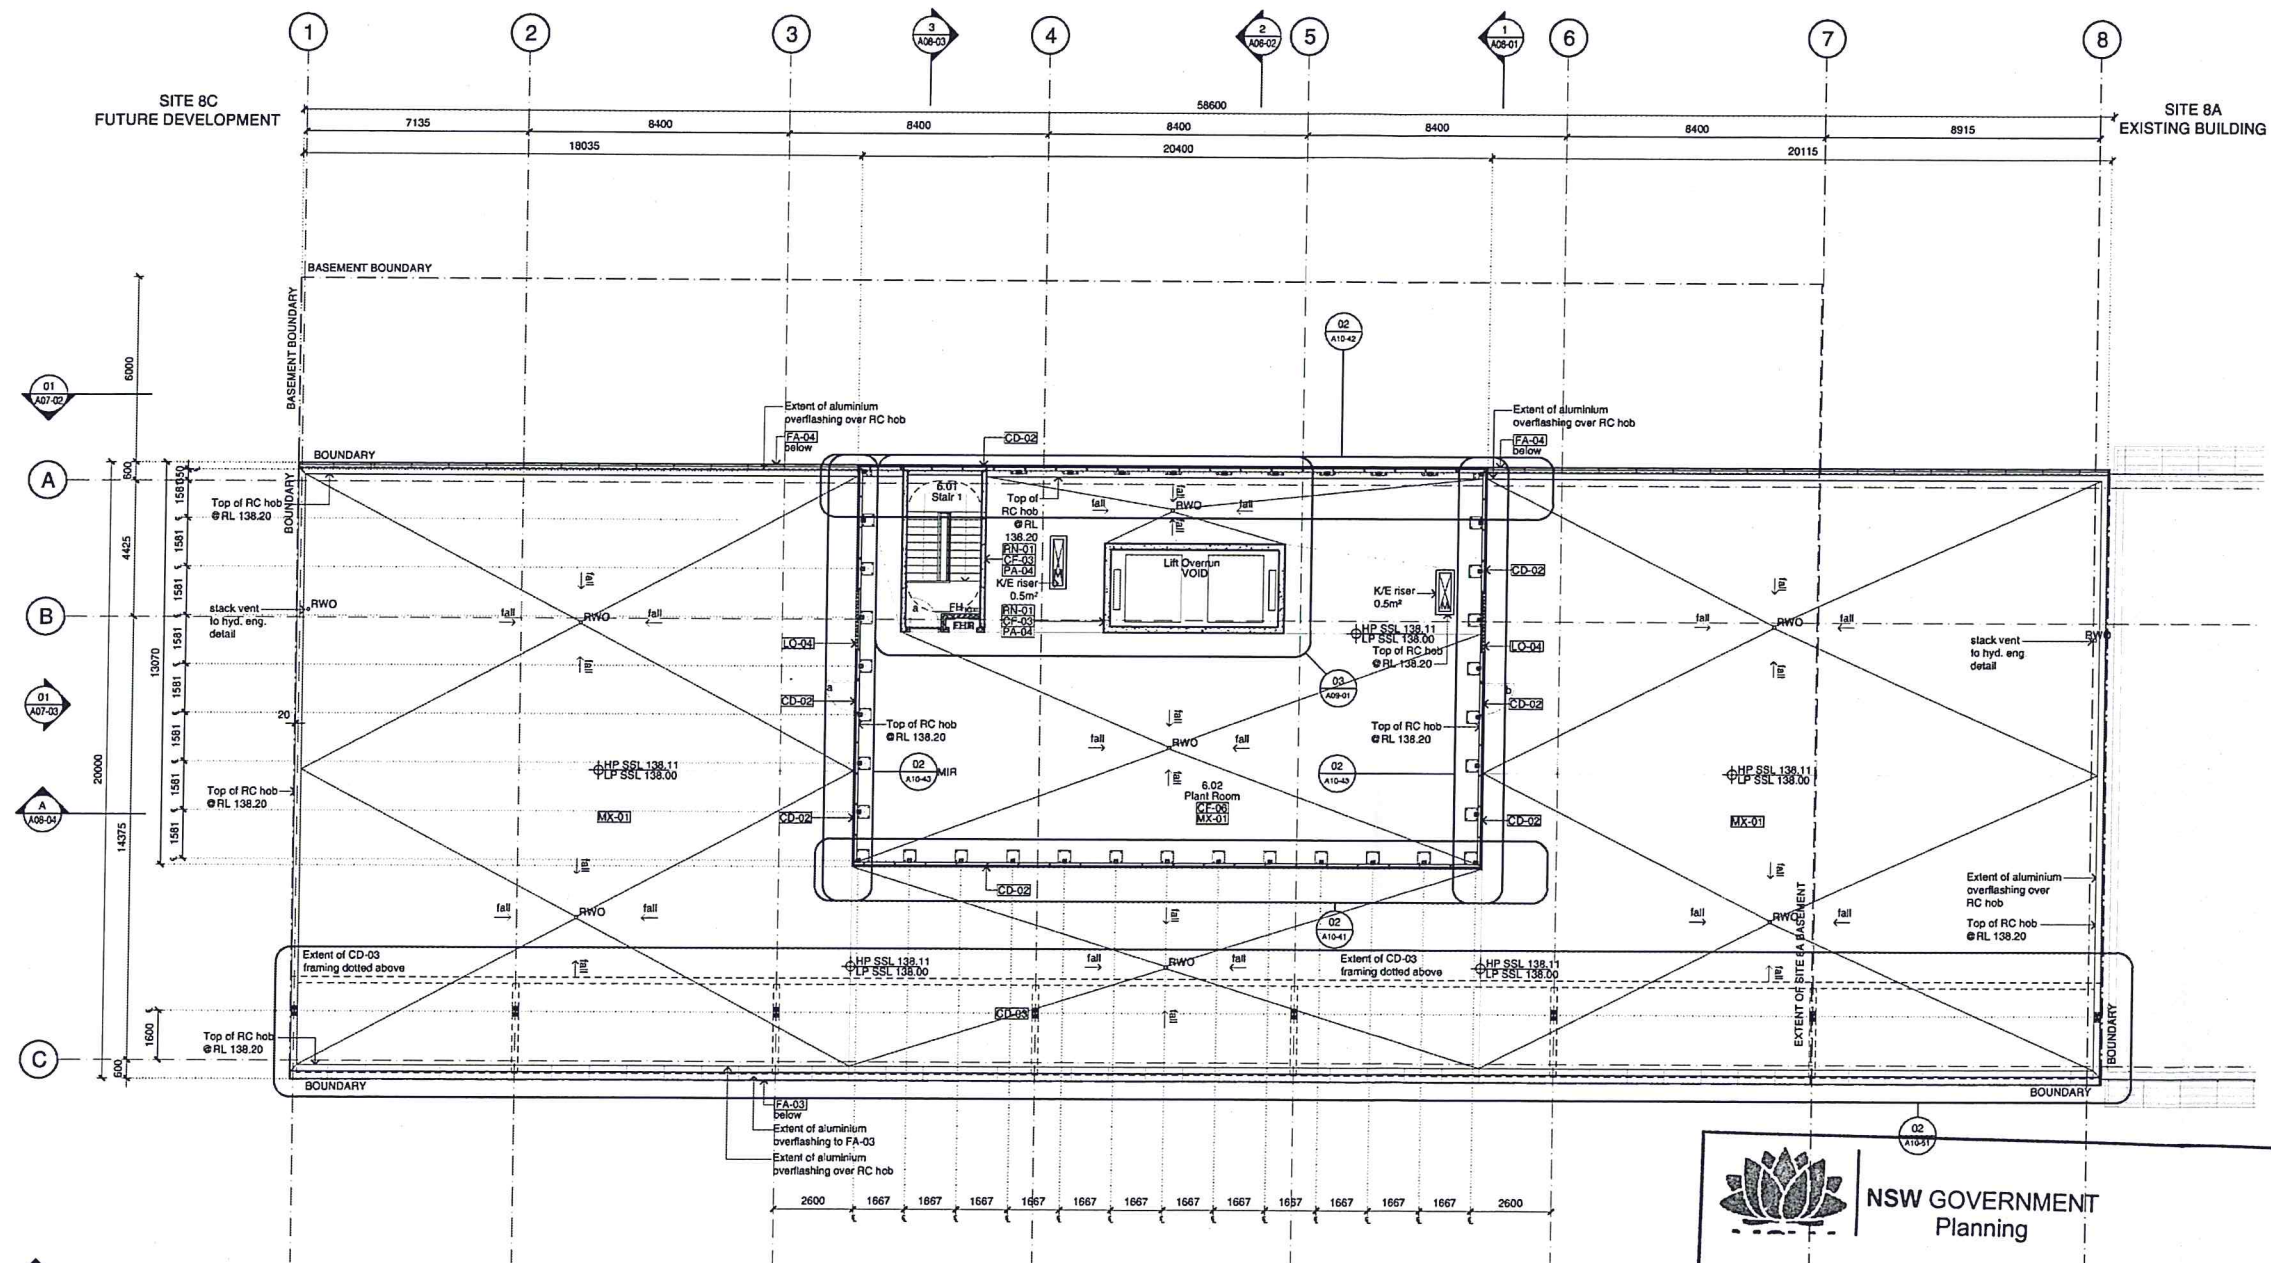

NSW GOVERNMENT  
Planning

Issued under the Environmental Planning and Assessment Act 1979

Approved Application No. MP10-0214

granted on the 9 SEPTEMBER 2011

Signed [Signature]

Sheet No. 9 of 13

|    |          |                           |             |         |
|----|----------|---------------------------|-------------|---------|
| 06 | 09.07.11 | Tender Issue              | JL          | TS      |
| 05 | 06.07.11 | Issue for SOPA Submission | TS          | TS      |
| 04 | 23.05.11 | Design Development Set    | TS          | TS      |
| 03 | 14.04.11 | Issue for Coordination    | TS          | TS      |
|    |          | 1. Was and revised        |             |         |
|    |          | 2. Plant room enlarged    |             |         |
| 02 | 01.04.11 | Issue for Coordination    | TS          | TS      |
|    |          | 1. KE size revised        |             |         |
| 01 | 29.03.11 | Issue for Coordination    | TS          | TS      |
|    |          | Revision Date             | Description | Initial |

Site 8B Commercial Building  
Sydney Olympic Park  
Level 06 Plant Room Plan

|             |                                                   |
|-------------|---------------------------------------------------|
| Scale       | 1:100 @ B1                                        |
| Drawn       | TS                                                |
| Project No. | S11214                                            |
| Status      | DD                                                |
| Plot Date   | 8/7/2011 11:37 AM                                 |
| Plot File   | S11214-11299-11214_wcp1_3600_marcad.ctb\A03.06... |
| Drawing No. | A03.06[06]                                        |


Sydney 1/243 Liverpool Street  
East Sydney NSW 2010 Australia  
T 02 8354 5100 F 02 8354 5199  
email syd@batesmart.com.au  
http://www.batesmart.com.au

Melbourne 1 Nicholson Street  
Melbourne VIC 3000 Australia  
T 03 8664 6200 F 03 8664 6300  
email mel@batesmart.com.au  
http://www.batesmart.com.au

Bates Smart Pty Ltd ABN 70 004 999 400

**BATESSMART**



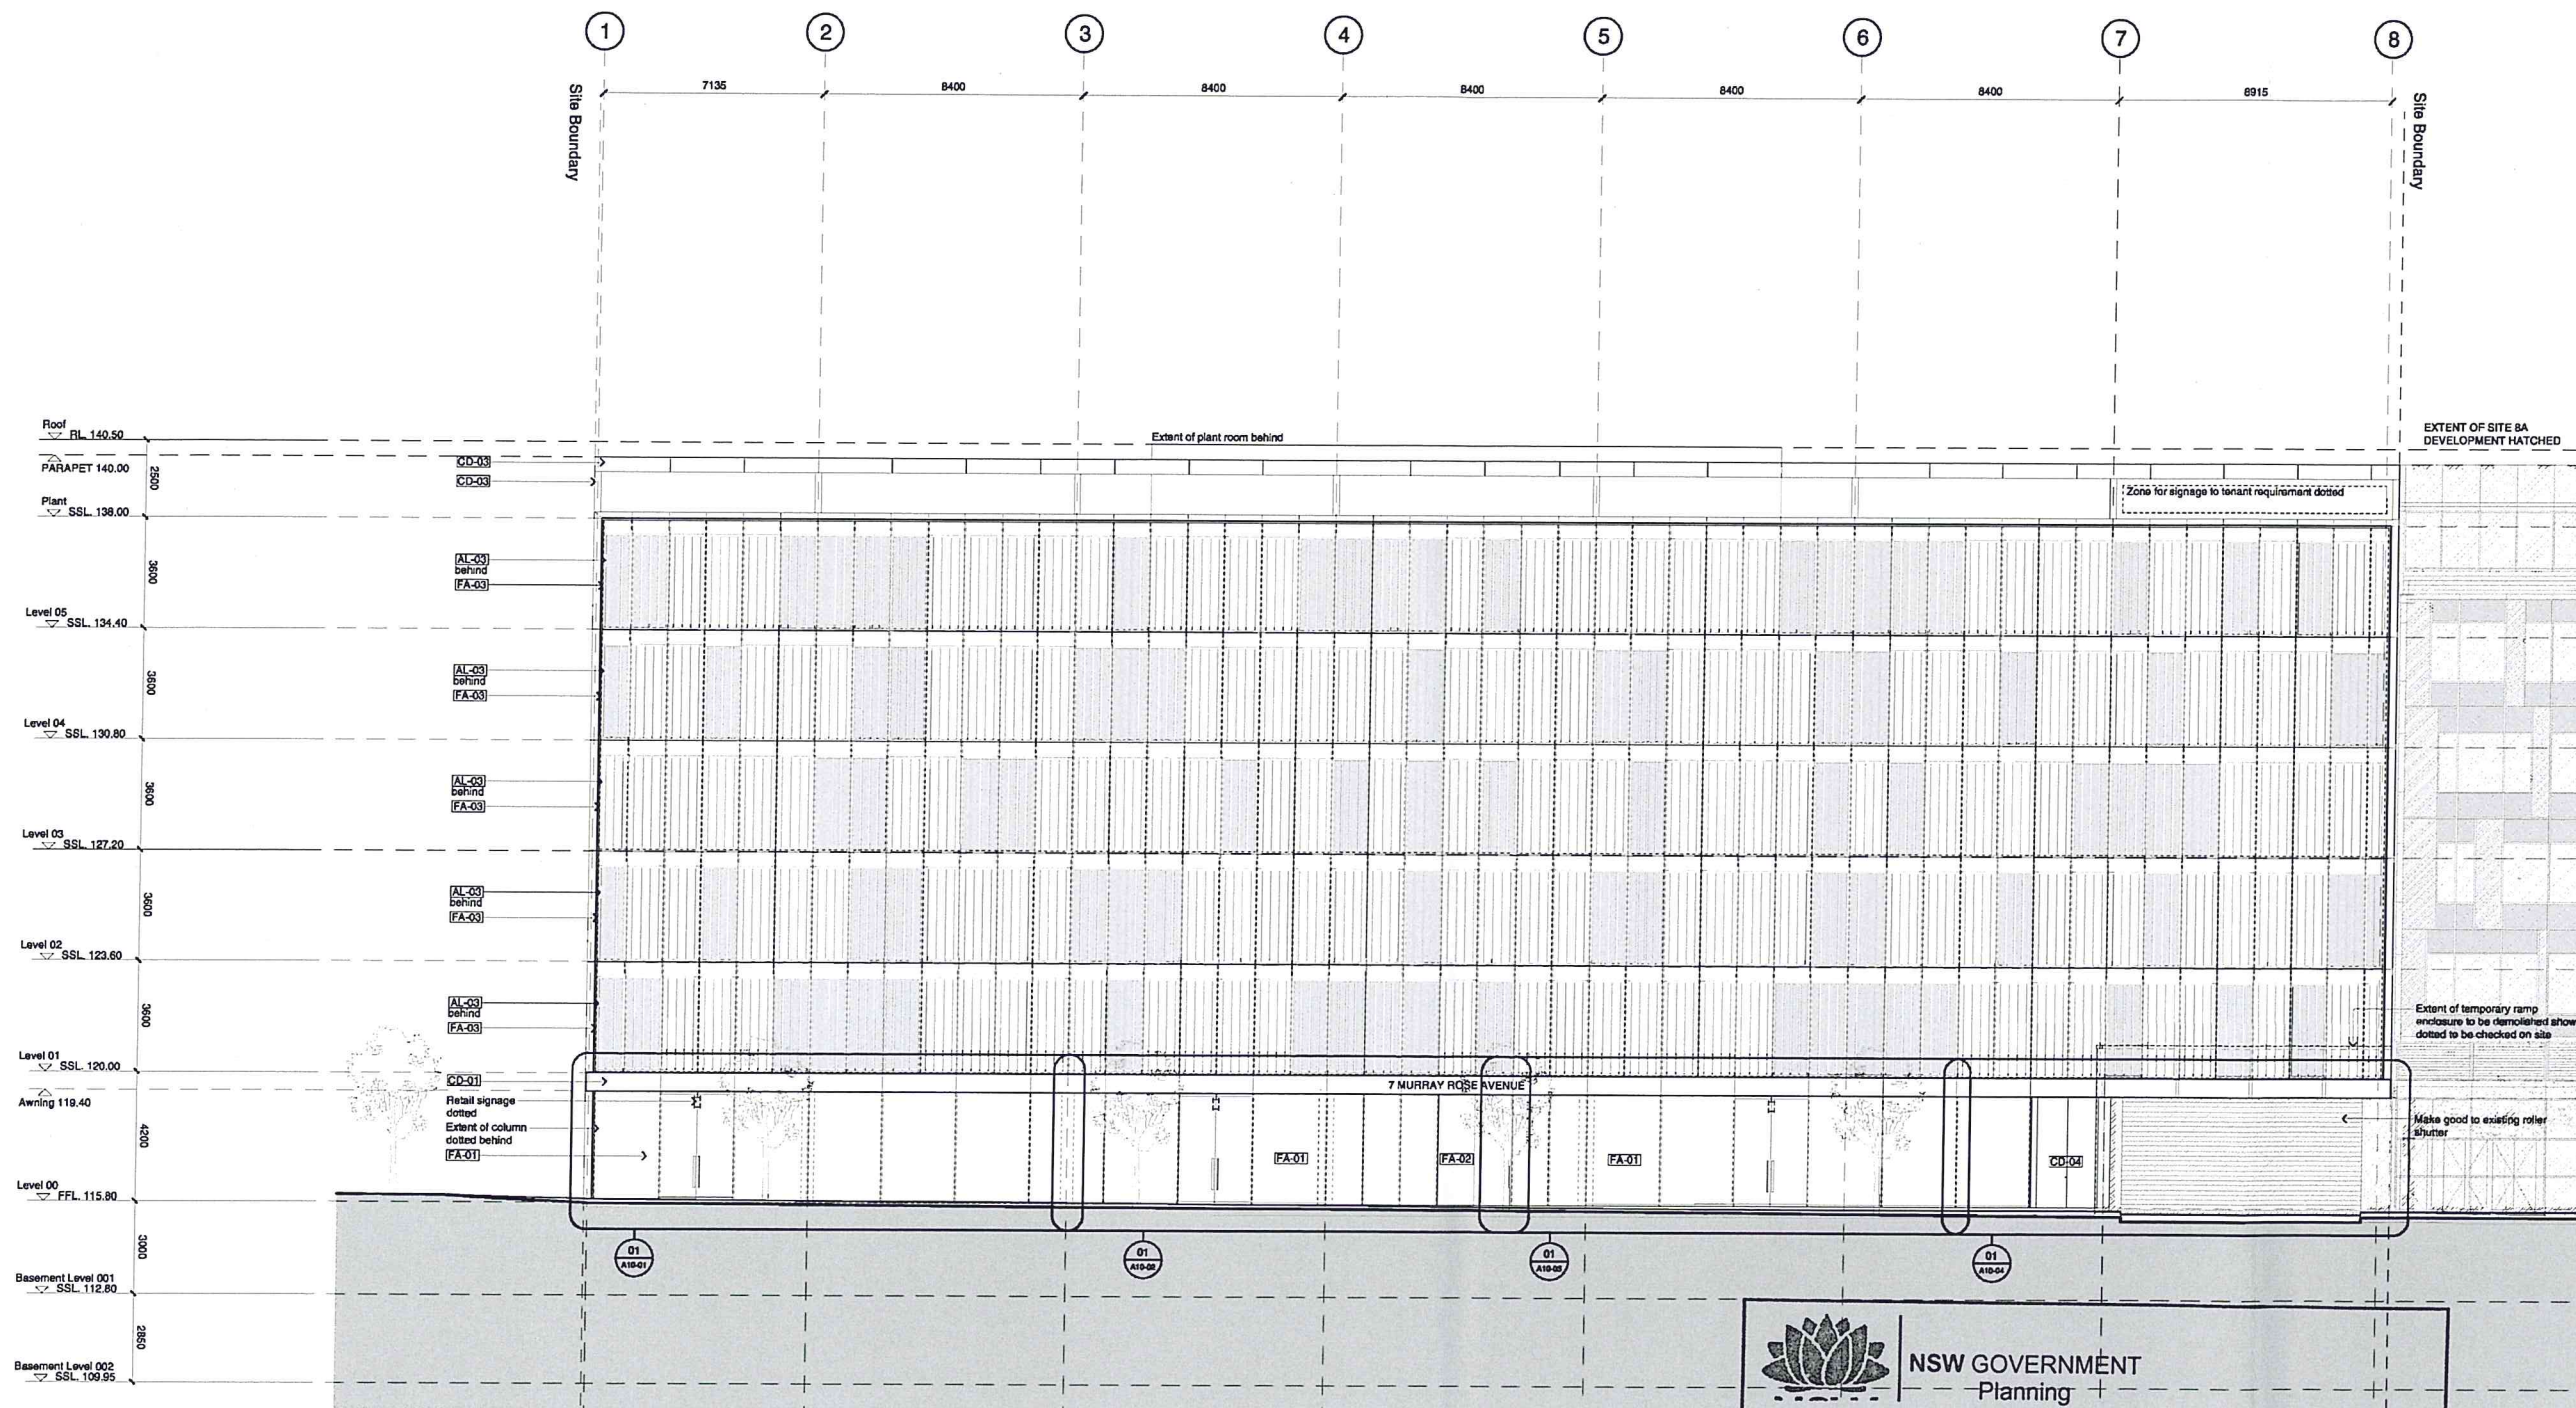

NSW GOVERNMENT  
Planning

Issued under the Environmental Planning and Assessment Act 1979

Approved Application No. MP10-0214

granted on the 9 SEPTEMBER 2011

Signed [Signature]

Sheet No. 10 of 13

|          |          |                           |         |         |
|----------|----------|---------------------------|---------|---------|
| 04       | 05.07.11 | Tender Issue              | JL      | TS      |
| 03       | 08.07.11 | Issue for SOPA Submission | JL      | TS      |
| 02       | 23.05.11 | Design Development Set    | JL      | TS      |
| 01       | 14.04.11 | Issue for Coordination    | TS      | TS      |
| Revision | Date     | Description               | Initial | Checked |

Site 8B Commercial Building  
Sydney Olympic Park  
South Elevation

|             |                                                         |
|-------------|---------------------------------------------------------|
| Scale       | 1:100 @ B1                                              |
| Drawn       | TS                                                      |
| Project No. | S11214                                                  |
| Status      | DD                                                      |
| Plot Date   | 7/7/2011 8:28 PM                                        |
| Plot File   | S:\1120-1122\11214_sopa_8400_maint\aspen\2011\07\01\... |
| Drawing No. | [Revision]                                              |

A07.01[04]


Sydney 1243 Liverpool Street  
East Sydney NSW 2010 Australia  
T 02 8354 5100 F 02 8354 5199  
email syd@batesmart.com.au  
http://www.batesmart.com.au

Melbourne 1 Nicholson Street  
Melbourne VIC 3000 Australia  
T 03 8664 6200 F 03 8664 6300  
email mel@batesmart.com.au  
http://www.batesmart.com.au

Bates Smart Pty Ltd ABN 70 004 999 400

BATESSMART



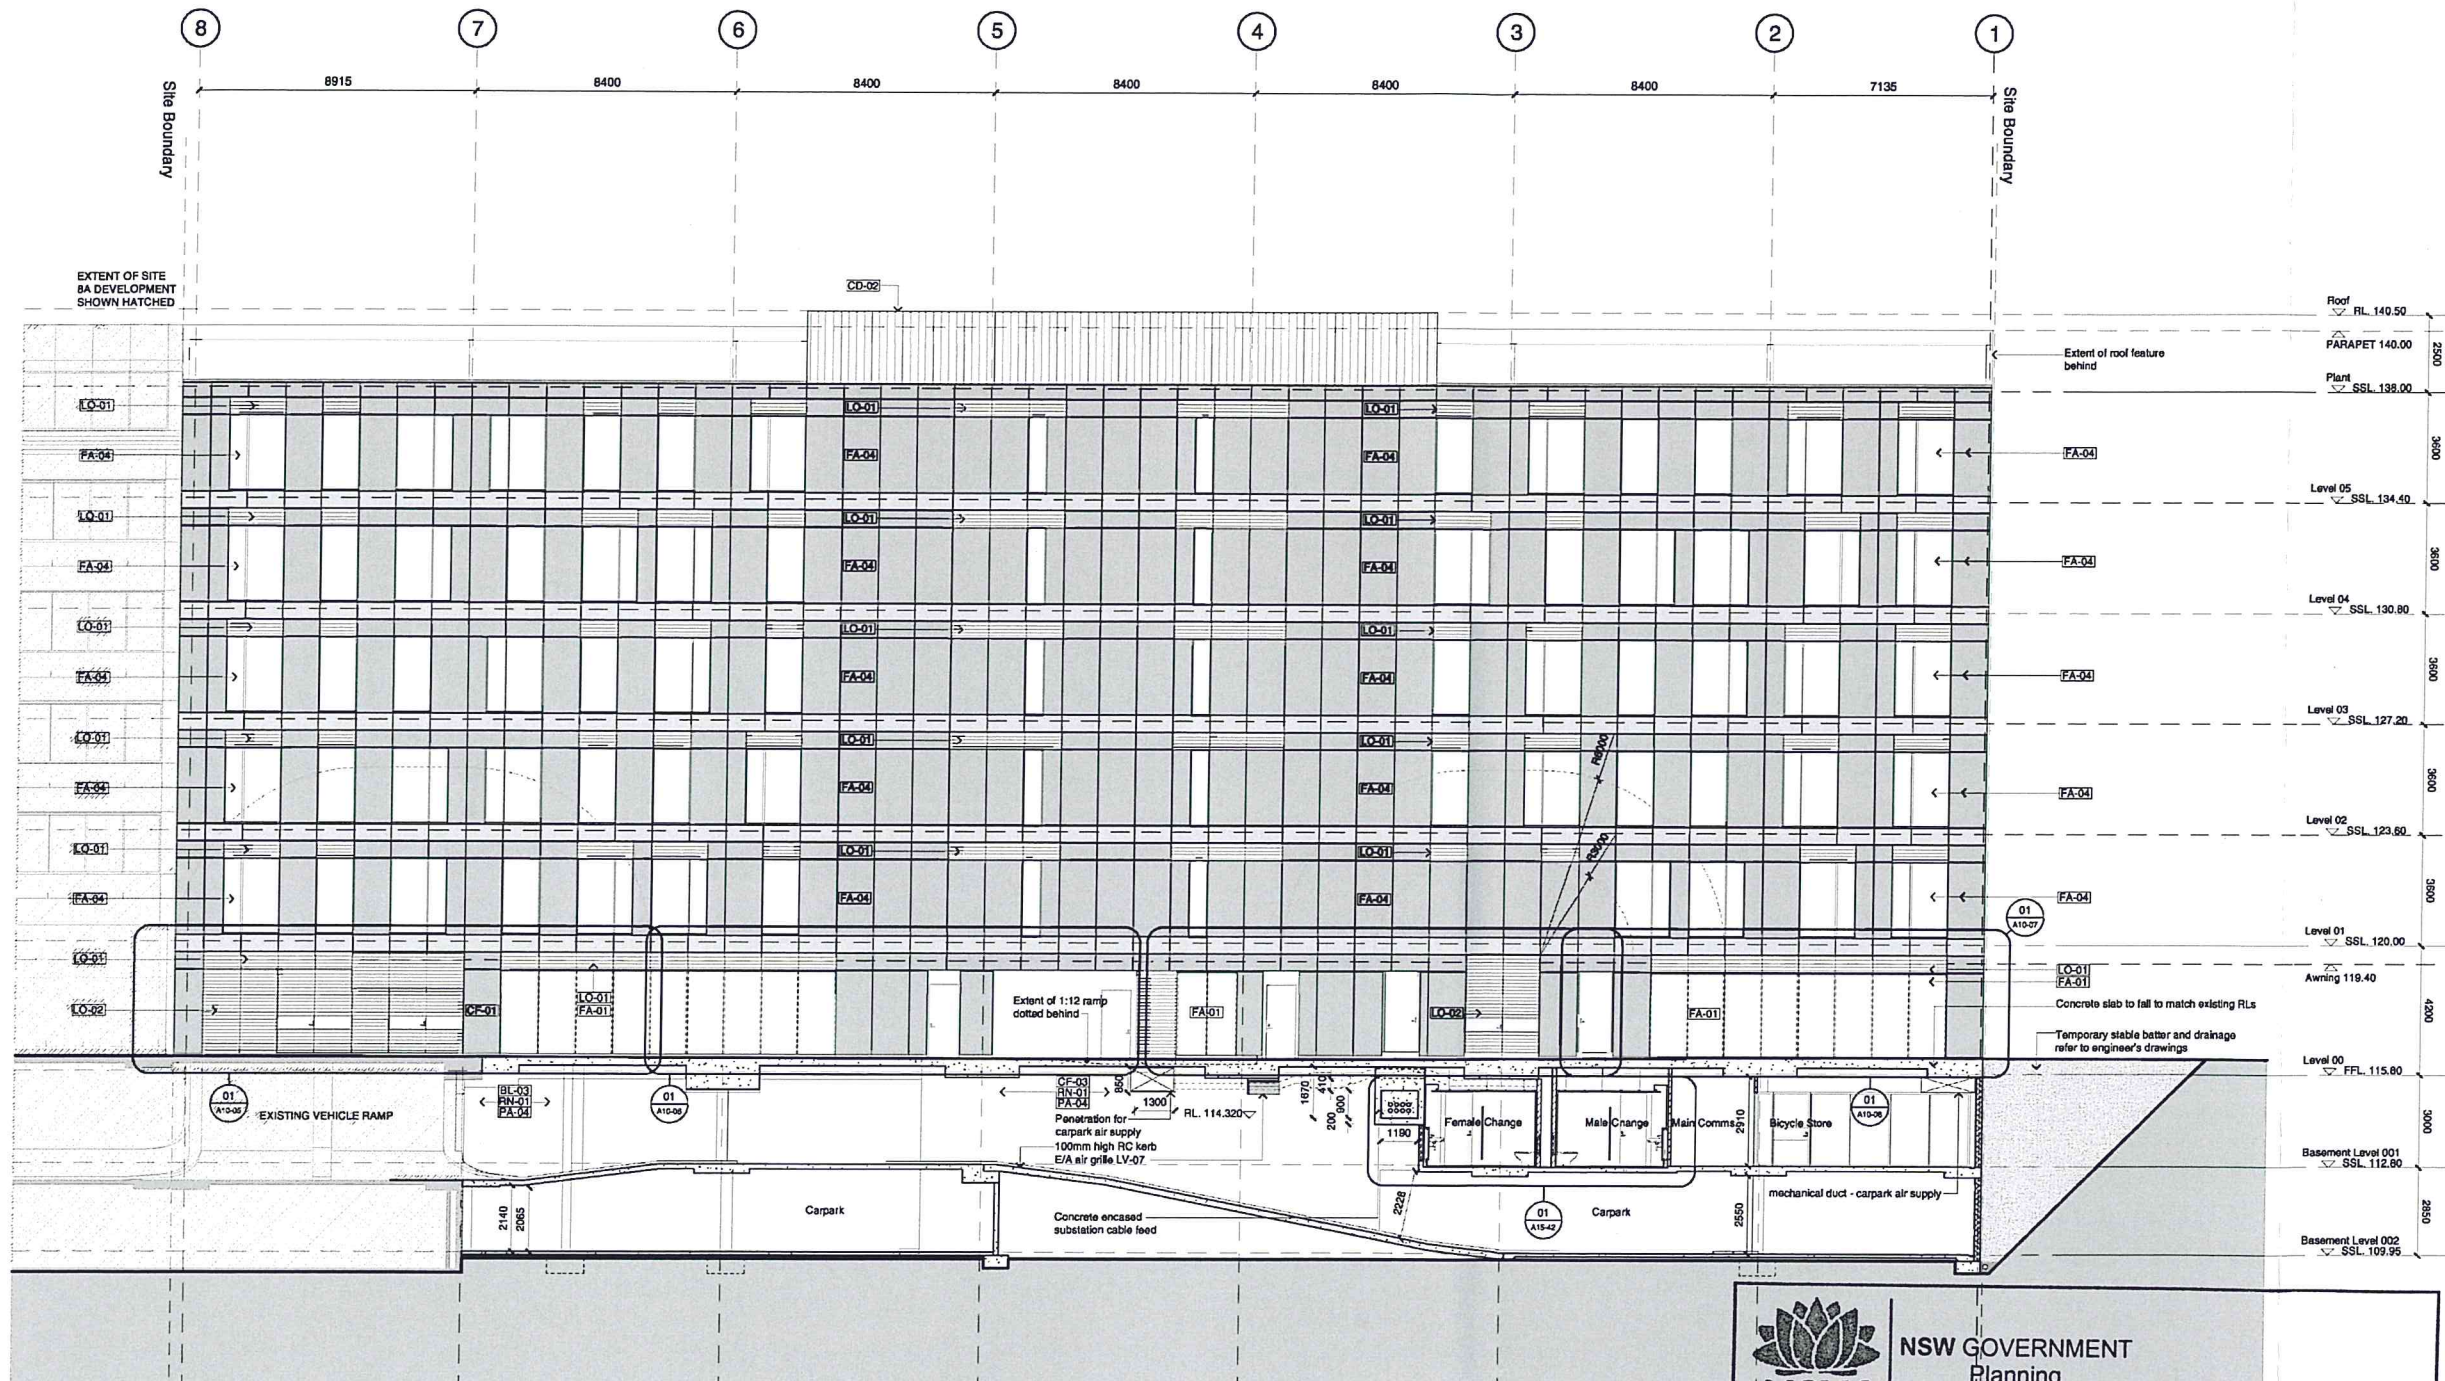

| 06       | 08.07.11 | Tender issue                         | TS      |
|----------|----------|--------------------------------------|---------|
| 05       | 08.07.11 | Issue for CDPA Submission            | TS      |
| 04       | 30.05.11 | Issue for Substation Determination J | TS      |
| 03       | 23.05.11 | Design Development Set               | TS      |
| 02       | 16.05.11 | Issue for Precast Layout Info        | TS      |
| 01       | 14.04.11 | Issue for Coordination               | TS      |
| Revision | Date     | Description                          | Initial |

**Site 8B Commercial Building**  
**Sydney Olympic Park**  
 North Elevation

|             |                                                       |
|-------------|-------------------------------------------------------|
| Scale       | 1:100 @ B1                                            |
| Drawn       | TS                                                    |
| Project No. | S11214                                                |
| Status      | DD                                                    |
| Plot Date   | 7/7/2011 8:28 PM                                      |
| Plot File   | S112001120011214_spa_8B02_north_elevation00A07.02.dwg |
| Drawing No. | A07.02[06]                                            |

Sydney 1243 Liverpool Street  
 East Sydney NSW 2010 Australia  
 T 02 8354 5100 F 02 8354 5199  
 email syd@batesmart.com.au  
 http://www.batesmart.com.au

Melbourne 1 Nicholson Street  
 Melbourne VIC 3000 Australia  
 T 03 8664 8200 F 03 8664 8300  
 email mel@batesmart.com.au  
 http://www.batesmart.com.au

Bates Smart Pty Ltd ABN 70 004 999 400

**BATESSMART**



NSW GOVERNMENT  
 Planning

Issued under the Environmental Planning and Assessment Act 1979


Approved Application No. MP10-0214

granted on the 9 SEPTEMBER 2011

Signed [Signature]

Sheet No. 11 of 13



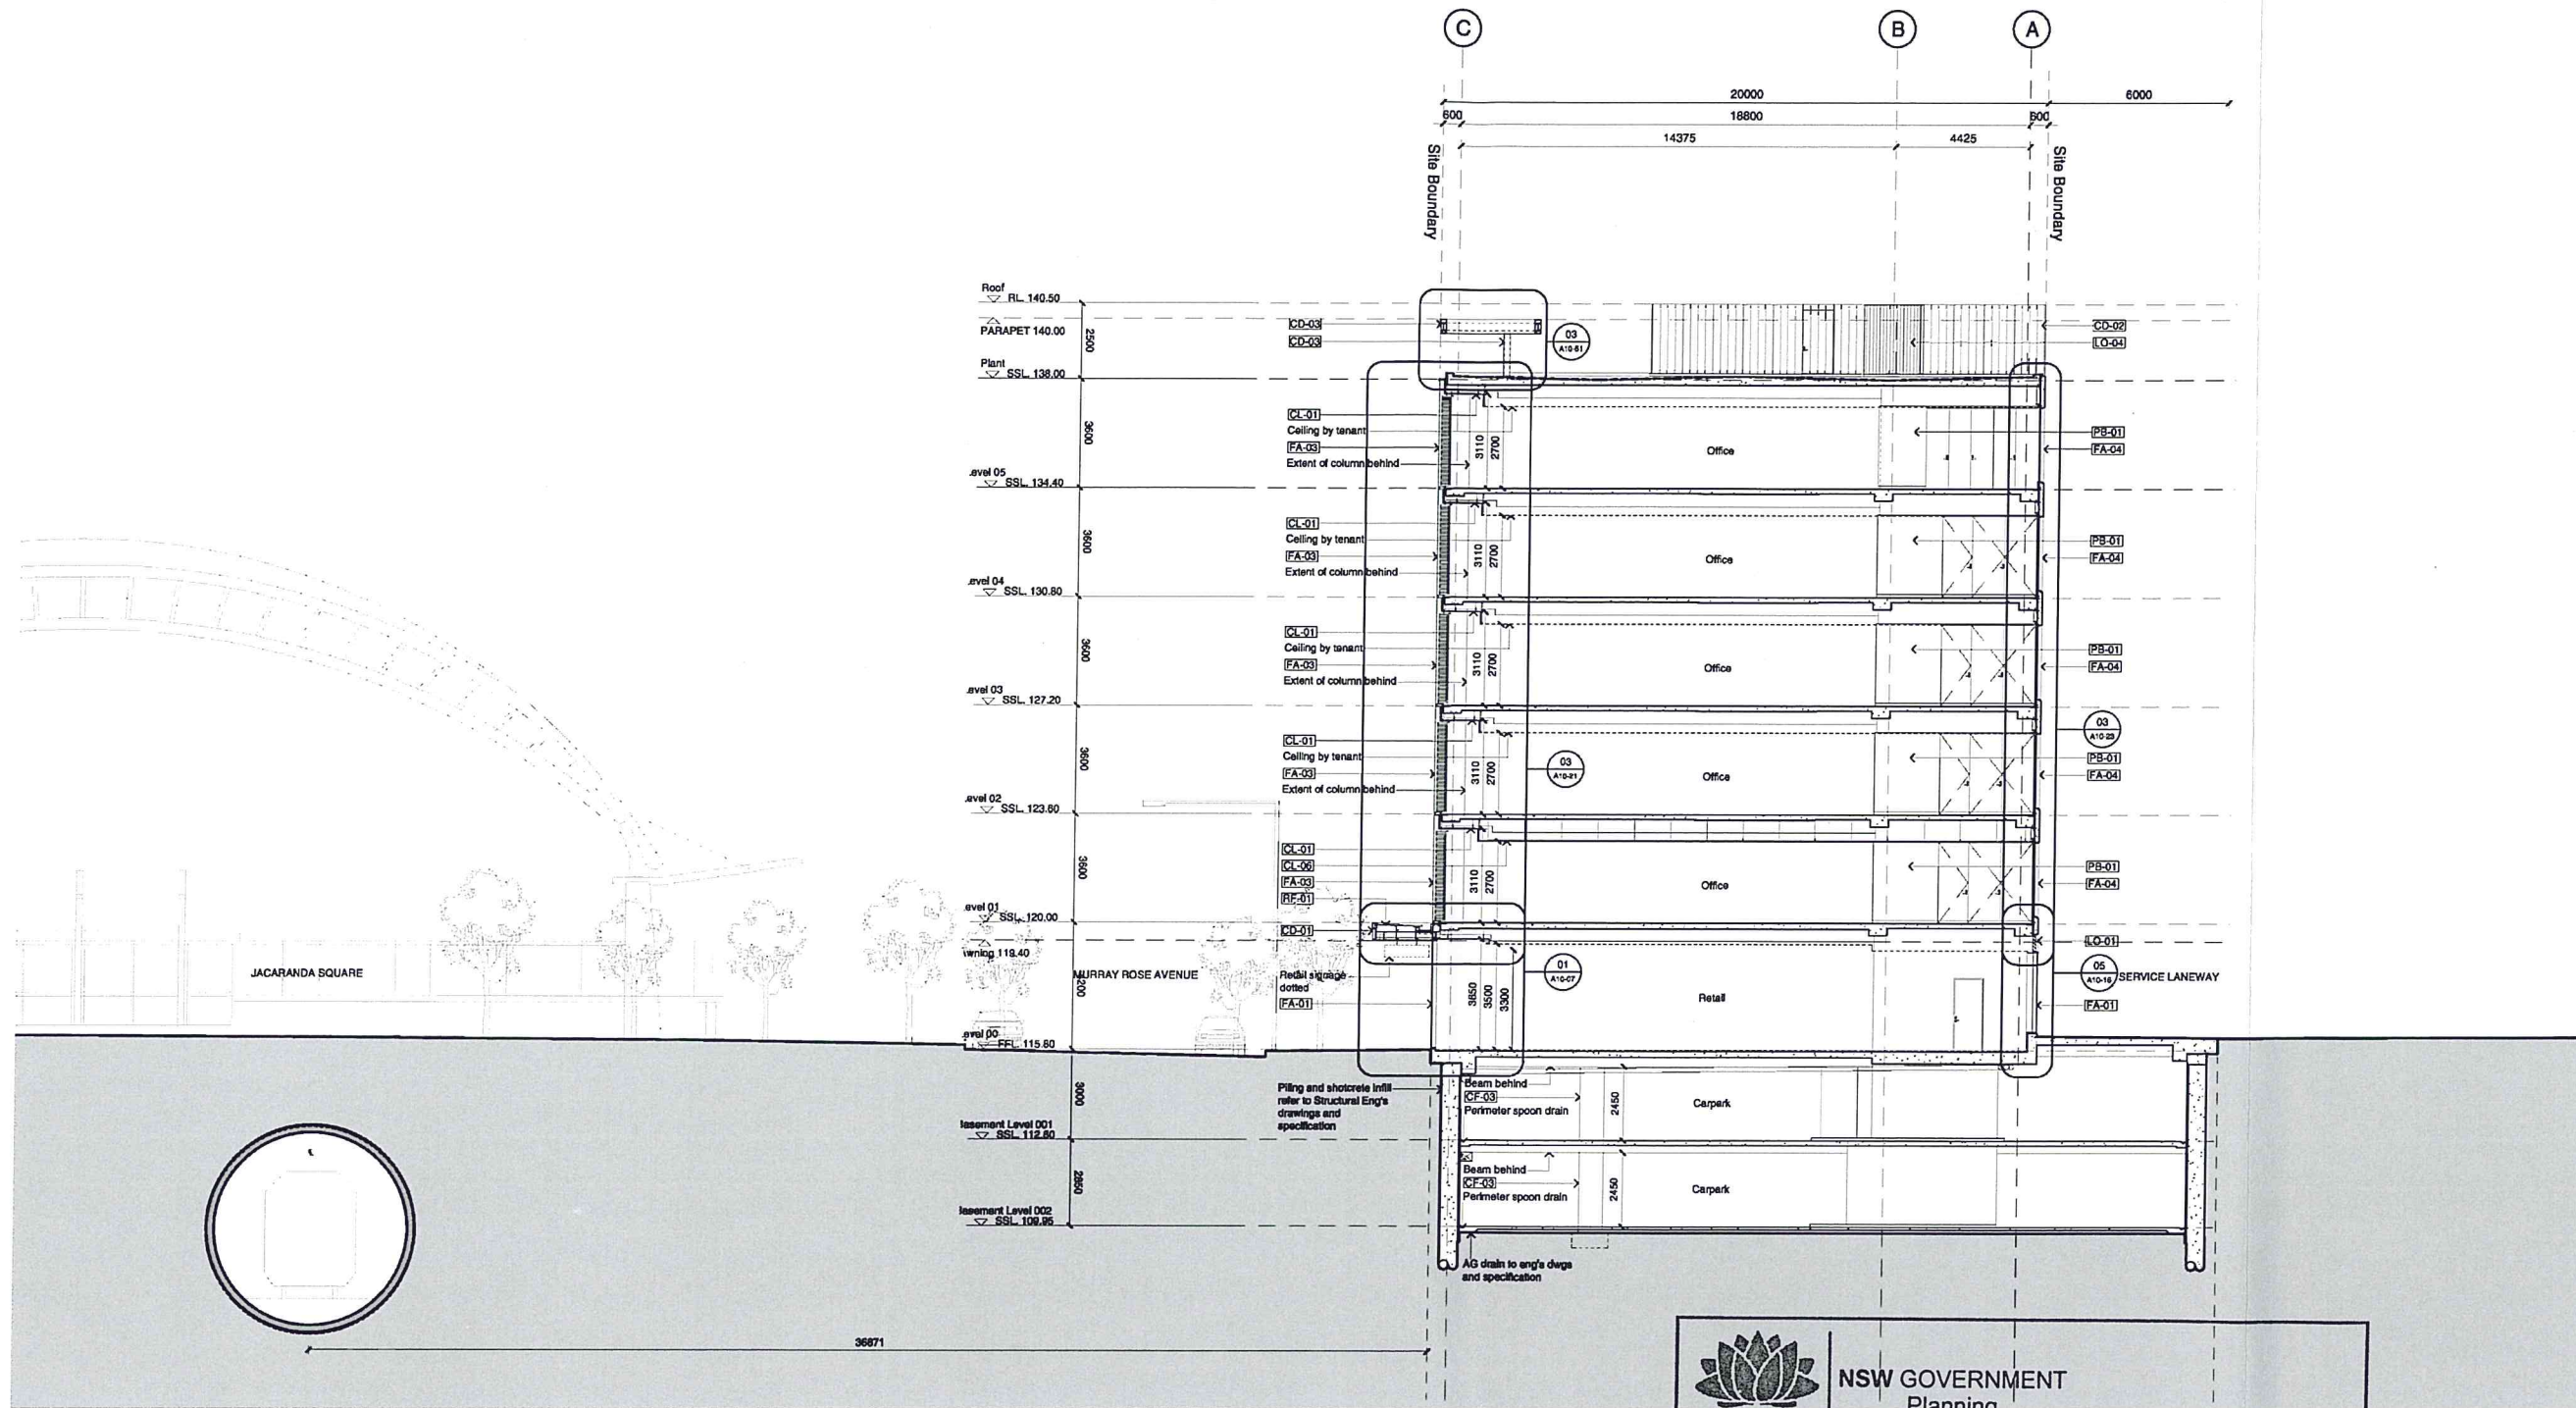

NSW GOVERNMENT  
Planning

Issued under the Environmental Planning and Assessment Act 1979

Approved Application No. M.P.10-0214

granted on the 9 SEPTEMBER 2011

Signed [Signature]

Sheet No. 12 of 13

| Revision | Date     | Description               | Initial | Checked |
|----------|----------|---------------------------|---------|---------|
| 04       | 08.07.11 | Tender Issue              |         | TS      |
| 03       | 06.07.11 | Issue for SOPA Submission |         | TS      |
| 02       | 23.05.11 | Design Development Set    |         | TS      |
| 01       | 14.04.11 | Issue for Coordination    |         | TS      |

Site 8B Commercial Building  
Sydney Olympic Park  
Section 1

Scale: 1:100 @ B1  
Drawn: TS  
Project No: S11214  
Status: DD  
Plot Date: 8/7/2011 12:46 PM  
Plot File: S:\11220-11220\11214\_sop\8B02\_maintenance\00A08.01.dwg  
Drawing No: A08.01[04]  
[Revision]

Sydney 1243 Liverpool Street  
East Sydney NSW 2010 Australia  
T 02 9354 5100 F 02 9354 5100  
email: syd@batesmart.com.au  
http://www.batesmart.com.au

Melbourne 1 Nicholson Street  
Melbourne VIC 3000 Australia  
T 03 9554 6200 F 03 9554 6300  
email: mel@batesmart.com.au  
http://www.batesmart.com.au

Bates Smart Pty Ltd ABN 70 004 999 400


BATESSMART



Check all dimensions and site conditions prior to commencement of any work, the purchase or ordering of any materials, fittings, plant, services or equipment and the preparation of shop drawings and/or the fabrication of any components.

Do not waste drawings: refer to figured dimensions only. Any discrepancies shall immediately be referred to the architect for clarification.

All drawings may not be reproduced or distributed without prior permission from the architect.

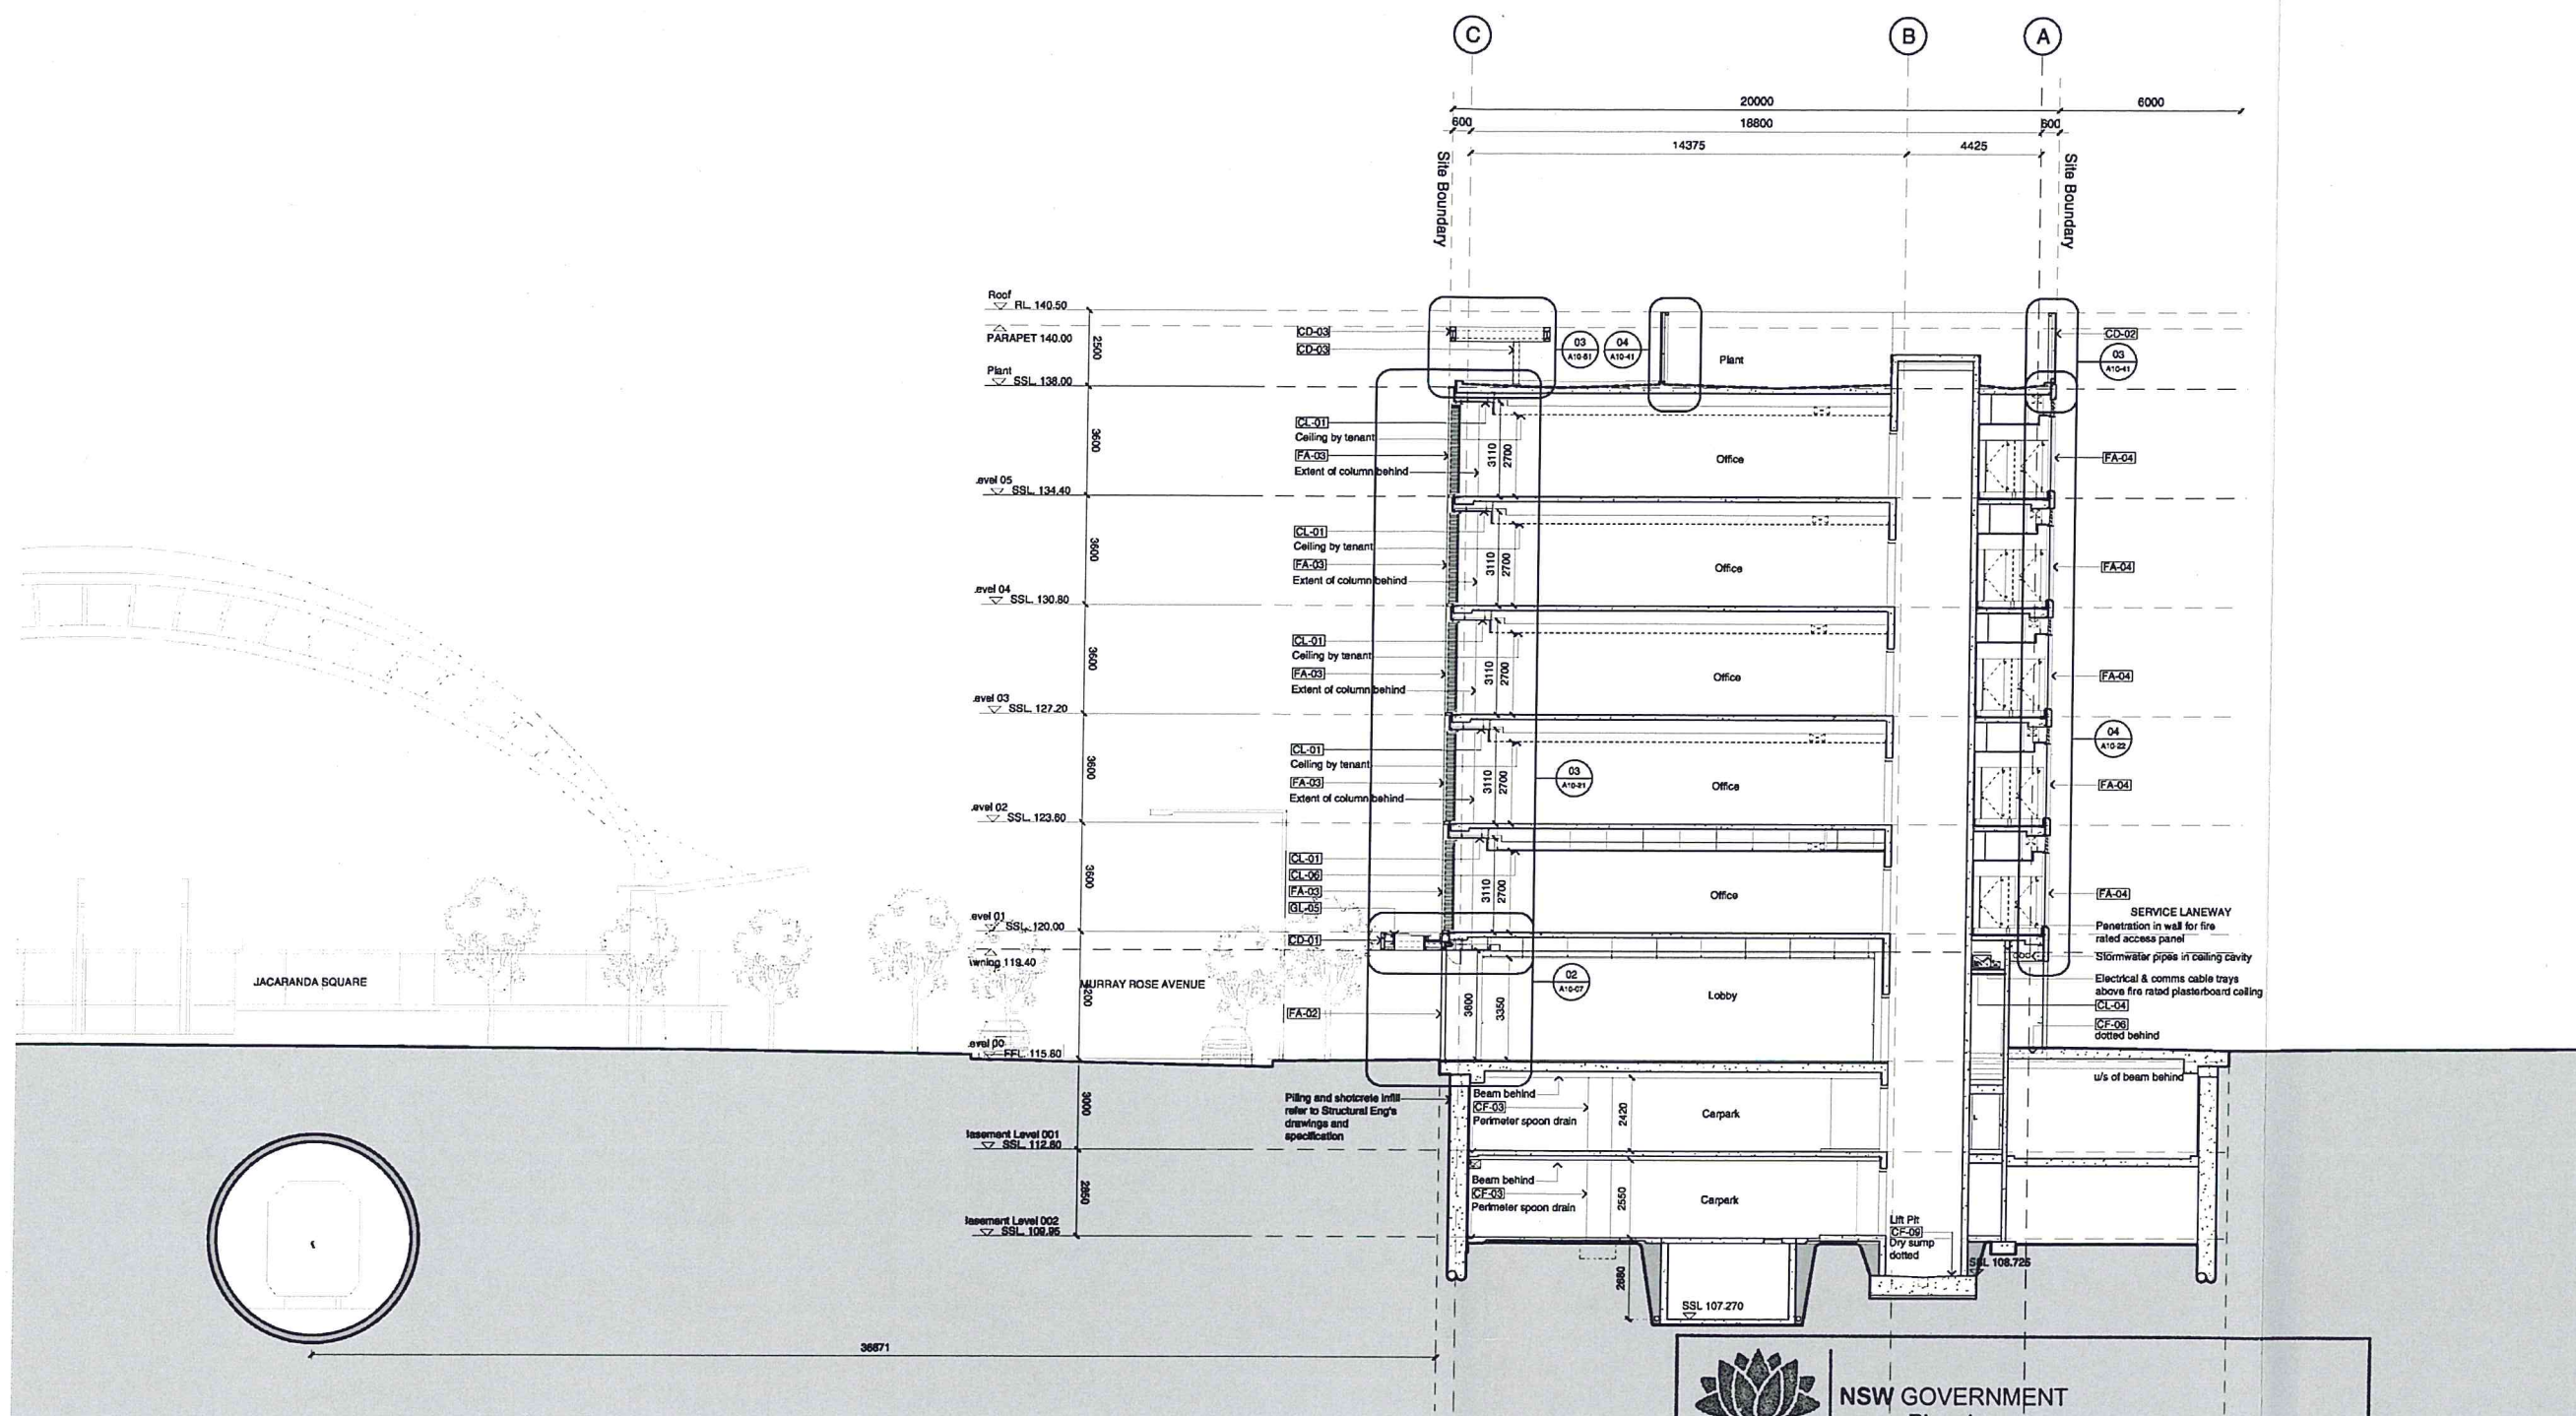

NSW GOVERNMENT  
Planning

Issued under the Environmental Planning and Assessment Act 1979

Approved Application No. NP10-0214

granted on the 9 SEPTEMBER 2011

Signed [Signature]

Sheet No. 13 of 13

| Revision | Date     | Description               | Initial | Checked |
|----------|----------|---------------------------|---------|---------|
| 04       | 06.07.11 | Issue                     |         | TS      |
| 03       | 06.07.11 | Issue for SCFA Submission |         | TS      |
| 02       | 23.05.11 | Design Development Set    |         | TS      |
| 01       | 14.04.11 | Issue for Coordination    | TS      | TS      |

Site 8B Commercial Building  
Sydney Olympic Park  
Section 2

|             |                                                  |
|-------------|--------------------------------------------------|
| Scale       | 1:100 @ B1                                       |
| Drawn       | TS                                               |
| Project No. | S11214                                           |
| Status      | DD                                               |
| Plot Date   | 8/7/2011 2:34 PM                                 |
| Plot File   | S11200-11200-11214_swp_002_murayrose00A08.02.dwg |
| Drawing No. | [Revision]                                       |

A08.02[04]

Sydney 1243 Liverpool Street  
East Sydney NSW 2010 Australia  
T 02 8354 8100 F 02 8354 8199  
email syd@batesmart.com.au  
http://www.batesmart.com.au

Melbourne 1 Nicholson Street  
Melbourne VIC 3000 Australia  
T 03 8666 8200 F 03 8666 8300  
email mel@batesmart.com.au  
http://www.batesmart.com.au

Bates Smart Pty Ltd ABN 70 004 999 400

BATESSMART