

# MAJOR APPLICATION MP\_08207 & MP\_10\_0219 1, 1A, 5A AVON ROAD AND 4, 8 BEECHWORTH ROAD, PYMBLE



## STAGE 1 PROJECT APPLICATION

### DRAWING LIST

DA 00.01 COVER PAGE  
 DA 01.01 SITE PLAN  
 DA 02.01 LOWER GROUND  
 DA 02.02 GROUND LEVEL  
 DA 02.03 LEVEL 1  
 DA 02.04 LEVEL 2  
 DA 02.05 LEVEL 3  
 DA 02.06 LEVEL 4  
 DA 02.07 ROOF  
 DA 03.01 ELEVATION EAST  
 DA 03.02 ELEVATION SOUTH  
 DA 03.03 ELEVATION NORTH  
 DA 03.04 ELEVATION WEST  
 DA 04.01 SECTION AA BB  
 DA 05.01 PHOTOMONTAGE 1  
 DA 05.02 PHOTOMONTAGE 2

**IMPORTANT NOTES:**  
Do not scale from drawings. All dimensions to be checked on site before commencement of work. All discrepancies to be brought to the attention of the Architect. Larger scale drawings and written dimensions take preference. This drawing is copyright and the property of the author, and must not be retained, copied or used without the express authority of MARCHESE + PARTNERS INTERNATIONAL PTY. LTD.

REVISION	DATE	DESCRIPTION	BY
A	30.11.12	SUBMISSION TO DOP	PS

**marchesepartners**

Marchese Partners International Pty Ltd  
 Level 7, 107 Mount Street, North Sydney, NSW 2060 Australia  
 P +61 2 9922 4375 F +61 2 9929 5786 E info@marchesepartners.com.au  
 www.marchesepartners.com.au  
 Sydney · Brisbane · Melbourne · Canberra · Guangzhou  
 ACN 098 552 151 ABN 20 098 552 151

CLIENT  
**JW Neale Pty Ltd**  
 (Receivers and Managers Appointed)

PROJECT  
**PROPOSED RESIDENTIAL  
 DEVELOPMENT  
 AVON ROAD, PYMBLE**

DRAWING TITLE  
**COVER PAGE**

SCALE	DATE	DRAWN	CHECKED
	01.11.2012	PS	EM
JOB	DRAWING	REVISION	
12009	DA 00.01	A	



**STAGE 1  
PROJECT  
APPLICATION**  
4 + 1 STOREYS  
RL + 153.6

**IMPORTANT NOTES:**  
Do not scale from drawings. All dimensions to be checked on site before commencement of work. All discrepancies to be brought to the attention of the Architect. Larger scale drawings and written dimensions take preference. This drawing is copyright and the property of the author, and must not be retained, copied or used without the express authority of MARCHESE + PARTNERS INTERNATIONAL PTY. LTD.

REVISION	DATE	DESCRIPTION	BY
A	30.11.12	SUBMISSION TO DOP	PS

**marchesepartners**  
Marchese Partners International Pty Ltd  
Level 7, 107 Mount Street, North Sydney, NSW 2060 Australia  
P +61 2 9922 4375 F +61 2 9929 5786 E info@marchesepartners.com.au  
www.marchesepartners.com.au  
Sydney · Brisbane · Melbourne · Canberra · Guangzhou  
ACN 098 552 151 ABN 20 098 552 151



CLIENT  
**JW Neale Pty Ltd**  
(Receivers and Managers Appointed)


PROJECT  
**PROPOSED RESIDENTIAL  
DEVELOPMENT  
AVON ROAD, PYMBLE**

DRAWING TITLE			
<b>SITE PLAN</b>			
SCALE 1:500 @ A1 1:1000 @ A3	DATE 01.11.2012	DRAWN PS	CHECKED EM
JOB 12009	DRAWING DA 01.01	REVISION A	




**IMPORTANT NOTES:**  
 Do not scale from drawings. All dimensions to be checked on site before commencement of work. All discrepancies to be brought to the attention of the Architect. Larger scale drawings and written dimensions take preference. This drawing is copyright and the property of the author, and must not be retained, copied or used without the express authority of MARCHESE + PARTNERS INTERNATIONAL PTY. LTD.

REVISION	DATE	DESCRIPTION	BY
A	30.11.12	SUBMISSION TO DOP	PS
B	04.12.12	DETAIL LANDSCAPE PLAN ADDED	PS
C	17.12.12	ADDITIONAL INFORMATION ADDED	PS

 

**marchesepartners**  
 Marchese Partners International Pty Ltd  
 Level 7, 107 Mount Street, North Sydney, NSW 2060 Australia  
 P +61 2 9922 4375 F +61 2 9929 5786 E info@marchesepartners.com.au  
 www.marchesepartners.com.au  
 Sydney · Brisbane · Melbourne · Canberra · Guangzhou  
 ACN 098 552 151 ABN 20 098 552 151

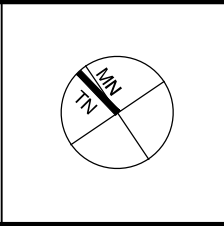

CLIENT  
**JW Neale Pty Ltd**  
 (Receivers and Managers Appointed)

PROJECT  
**PROPOSED RESIDENTIAL DEVELOPMENT**  
**AVON ROAD, PYMBLE**

DRAWING TITLE			
<b>BUILDING 1 FLOOR PLAN</b>			
<b>LOWER GROUND</b>			
SCALE	DATE	DRAWN	CHECKED
1:150 @ A1 1:300 @ A3	01.11.2012	PS	EM
JOB	DRAWING	REVISION	
12009	DA 02.01	C	




BUILDING 4 REFER  
FUTURE STAGE

AVON ROAD


1  
4.01

**IMPORTANT NOTES:**  
Do not scale from drawings. All dimensions to be checked on site before commencement of work. All discrepancies to be brought to the attention of the Architect. Larger scale drawings and written dimensions take preference. This drawing is copyright and the property of the author, and must not be retained, copied or used without the express authority of MARCHESE + PARTNERS INTERNATIONAL PTY. LTD.

REVISION	DATE	DESCRIPTION	BY
A	30.11.12	SUBMISSION TO DOP	PS
B	04.12.12	DETAIL LANDSCAPE PLAN ADDED	PS
C	17.12.12	ADDITIONAL INFORMATION ADDED	PS

 

**marchesepartners**  
Marchese Partners International Pty Ltd  
Level 7, 107 Mount Street, North Sydney, NSW 2060 Australia  
P +61 2 9922 4375 F +61 2 9929 5786 E info@marchesepartners.com.au  
www.marchesepartners.com.au  
Sydney · Brisbane · Melbourne · Canberra · Guangzhou  
ACN 098 552 151 ABN 20 098 552 151

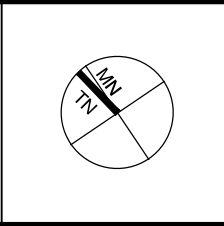

CLIENT  
JW Neale Pty Ltd  
(Receivers and Managers Appointed)

PROJECT  
PROPOSED RESIDENTIAL  
DEVELOPMENT  
AVON ROAD, PYMBLE

DRAWING TITLE			
BUILDING 1 FLOOR PLAN GROUND LEVEL			
SCALE	DATE	DRAWN	CHECKED
1:150 @ A1 1:300 @ A3	01.11.2012	PS	EM
JOB	DRAWING	REVISION	
12009	DA02.02	C	




**IMPORTANT NOTES:**  
 Do not scale from drawings. All dimensions to be checked on site before commencement of work. All discrepancies to be brought to the attention of the Architect. Larger scale drawings and written dimensions take preference. This drawing is copyright and the property of the author, and must not be retained, copied or used without the express authority of MARCHESE + PARTNERS INTERNATIONAL PTY. LTD.

REVISION	DATE	DESCRIPTION	BY
A	30.11.12	SUBMISSION TO DOP	PS
B	04.12.12	DETAIL LANDSCAPE ADDED	PS
C	17.12.12	ADDITIONAL INFORMATION ADDED	PS



**marchesepartners**  
 Marchese Partners International Pty Ltd  
 Level 7, 107 Mount Street, North Sydney, NSW 2060 Australia  
 P +61 2 9922 4375 F +61 2 9929 5786 E info@marchesepartners.com.au  
 www.marchesepartners.com.au  
 Sydney · Brisbane · Melbourne · Canberra · Guangzhou  
 ACN 098 552 151 ABN 20 098 552 151

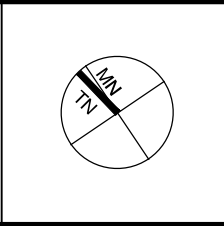

CLIENT  
**JW Neale Pty Ltd**  
 (Receivers and Managers Appointed)

PROJECT  
**PROPOSED RESIDENTIAL DEVELOPMENT**  
**AVON ROAD, PYMBLE**

DRAWING TITLE			
<b>BUILDING 1 FLOOR PLAN</b>			
<b>LEVEL 1</b>			
SCALE	DATE	DRAWN	CHECKED
1:150 @ A1 1:300 @ A3	01.11.2012	PS	EM
JOB	DRAWING	REVISION	
12009	DA 02.03	C	




**IMPORTANT NOTES:**  
 Do not scale from drawings. All dimensions to be checked on site before commencement of work. All discrepancies to be brought to the attention of the Architect. Larger scale drawings and written dimensions take preference. This drawing is copyright and the property of the author, and must not be retained, copied or used without the express authority of MARCHESE + PARTNERS INTERNATIONAL PTY. LTD.

REVISION	DATE	DESCRIPTION	BY
A	30.11.12	SUBMISSION TO DOP	PS
B	04.12.12	DETAIL LANDSCAPE ADDED	PS
C	17.12.12	ADDITIONAL INFORMATION ADDED	PS



**marchesepartners**  
 Marchese Partners International Pty Ltd  
 Level 7, 107 Mount Street, North Sydney, NSW 2060 Australia  
 P +61 2 9922 4375 F +61 2 9929 5786 E info@marchesepartners.com.au  
 www.marchesepartners.com.au  
 Sydney · Brisbane · Melbourne · Canberra · Guangzhou  
 ACN 098 552 151 ABN 20 098 552 151

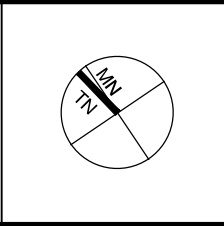

CLIENT  
**JW Neale Pty Ltd**  
 (Receivers and Managers Appointed)

PROJECT  
**PROPOSED RESIDENTIAL DEVELOPMENT**  
**AVON ROAD, PYMBLE**

DRAWING TITLE			
<b>BUILDING 1 FLOOR PLAN</b>			
<b>LEVEL 2</b>			
SCALE	DATE	DRAWN	CHECKED
1:150 @ A1 1:300 @ A3	01.11.2012	PS	EM
JOB	DRAWING	REVISION	
12009	DA 02.04	C	



**IMPORTANT NOTES:**  
 Do not scale from drawings. All dimensions to be checked on site before commencement of work. All discrepancies to be brought to the attention of the Architect. Larger scale drawings and written dimensions take preference. This drawing is copyright and the property of the author, and must not be retained, copied or used without the express authority of MARCHESE + PARTNERS INTERNATIONAL PTY. LTD.


REVISION	DATE	DESCRIPTION	BY
A	30.11.12	SUBMISSION TO DOP	PS
B	04.12.12	DETAIL LANDSCAPE ADDED	PS
C	17.12.12	ADDITIONAL INFORMATION ADDED	PS

**marchesepartners**  
 Marchese Partners International Pty Ltd  
 Level 7, 107 Mount Street, North Sydney, NSW 2060 Australia  
 P +61 2 9922 4375 F +61 2 9929 5786 E info@marchesepartners.com.au  
 www.marchesepartners.com.au  
 Sydney · Brisbane · Melbourne · Canberra · Guangzhou  
 ACN 098 552 151 ABN 20 098 552 151

**marchesepartners**

CLIENT  
**JW Neale Pty Ltd**  
 (Receivers and Managers Appointed)

PROJECT  
**PROPOSED RESIDENTIAL DEVELOPMENT**  
**AVON ROAD, PYMBLE**

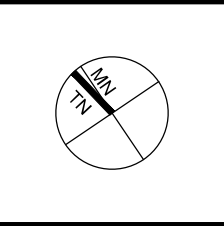

SCALE	DATE	DRAWN	CHECKED
1:150 @ A1 1:300 @ A3	01.11.2012	PS	EM
JOB	DRAWING	REVISION	
12009	DA 02.05	C	

DRAWING TITLE			
<b>BUILDING 1 FLOOR PLAN</b>			
<b>LEVEL 3</b>			




**IMPORTANT NOTES:**  
 Do not scale from drawings. All dimensions to be checked on site before commencement of work. All discrepancies to be brought to the attention of the Architect. Larger scale drawings and written dimensions take preference. This drawing is copyright and the property of the author, and must not be retained, copied or used without the express authority of MARCHESE + PARTNERS INTERNATIONAL PTY. LTD.

REVISION	DATE	DESCRIPTION	BY
A	30.11.12	SUBMISSION TO DOP	PS
B	04.12.12	DETAIL LANDSCAPE ADDED	PS
C	17.12.12	ADDITIONAL INFORMATION ADDED	PS



**marchesepartners**  
 Marchese Partners International Pty Ltd  
 Level 7, 107 Mount Street, North Sydney, NSW 2060 Australia  
 P +61 2 9922 4375 F +61 2 9929 5786 E info@marchesepartners.com.au  
 www.marchesepartners.com.au  
 Sydney · Brisbane · Melbourne · Canberra · Guangzhou  
 ACN 098 552 151 ABN 20 098 552 151

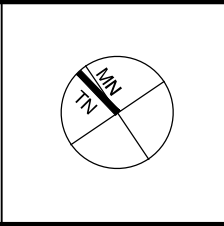

CLIENT  
**JW Neale Pty Ltd**  
 (Receivers and Managers Appointed)

PROJECT  
**PROPOSED RESIDENTIAL DEVELOPMENT**  
**AVON ROAD, PYMBLE**

DRAWING TITLE			
<b>BUILDING 1 FLOOR PLAN</b>			
<b>LEVEL 4</b>			
SCALE	DATE	DRAWN	CHECKED
1:150 @ A1 1:300 @ A3	01.11.2012	PS	EM
JOB	DRAWING	REVISION	
12009	DA 02.06	C	




**IMPORTANT NOTES:**  
 Do not scale from drawings. All dimensions to be checked on site before commencement of work. All discrepancies to be brought to the attention of the Architect. Larger scale drawings and written dimensions take preference. This drawing is copyright and the property of the author, and must not be retained, copied or used without the express authority of MARCHESE + PARTNERS INTERNATIONAL PTY. LTD.

REVISION	DATE	DESCRIPTION	BY
A	30.11.12	SUBMISSION TO DOP	PS
B	04.12.12	DETAIL LANDSCAPE ADDED	PS
C	17.12.12	ADDITIONAL INFORMATION ADDED	PS

**BUILDING 1 LEVEL ROO**

**marchesepartners**  
 Marchese Partners International Pty Ltd  
 Level 7, 107 Mount Street, North Sydney, NSW 2060 Australia  
 P +61 2 9922 4375 F +61 2 9929 5786 E info@marchesepartners.com.au  
 www.marchesepartners.com.au  
 Sydney · Brisbane · Melbourne · Canberra · Guangzhou  
 ACN 098 552 151 ABN 20 098 552 151

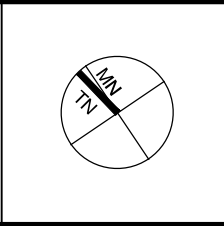


CLIENT  
**JW Neale Pty Ltd**  
 (Receivers and Managers Appointed)

PROJECT  
**PROPOSED RESIDENTIAL DEVELOPMENT**  
**AVON ROAD, PYMBLE**

DRAWING TITLE			
<b>BUILDING 1 ROO PLAN</b>			
ROO			
SCALE	DATE	DRAWN	CHECKED
1:150 @ A1 1:300 @ A3	01.11.2012	PS	EM
JOB	DRAWING	REVISION	
12009	DA 02.07	C	



01 ELEVATION EAST  
Building 1 1:300

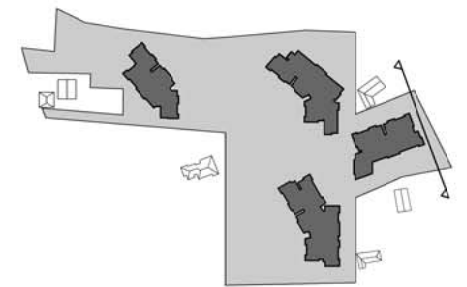

**IMPORTANT NOTES:**  
Do not scale from drawings. All dimensions to be checked on site before commencement of work. All discrepancies to be brought to the attention of the Architect. Larger scale drawings and written dimensions take preference. This drawing is copyright and the property of the author, and must not be retained, copied or used without the express authority of MARCHESE + PARTNERS INTERNATIONAL PTY. LTD.

REVISION	DATE	DESCRIPTION	BY
A	26.11.12	SUBMISSION TO DOP	PS
B	04.12.12	DETAIL SURROUNDINGS ADDED	PS
C	17.12.12	ADDITIONAL INFORMATION ADDED	PS

**marchesepartners**

Marchese Partners International Pty Ltd  
Level 7, 107 Mount Street, North Sydney, NSW 2060 Australia  
P +61 2 9922 4375 F +61 2 9929 5786 E info@marchesepartners.com.au  
www.marchesepartners.com.au  
Sydney · Brisbane · Melbourne · Canberra · Guangzhou  
ACN 098 552 151 ABN 20 098 552 151

CLIENT  
**JW Neale Pty Ltd**  
(Receivers and Managers Appointed)


PROJECT  
**PROPOSED RESIDENTIAL  
DEVELOPMENT  
AVON ROAD, PYMBLE**

DRAWING TITLE  
**BUILDING 1  
ELEVATION EAST**

SCALE	DATE	DRAWN	CHECKED
1:150 @ A1 1:300 @ A3	01.11.2012	PS	EM
JOB	DRAWING	REVISION	
12009	DA 03.01	C	



01 ELEVATION SOUTH  
Building 1 1:300

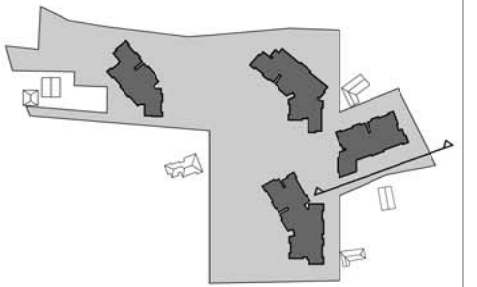

**IMPORTANT NOTES:**  
Do not scale from drawings. All dimensions to be checked on site before commencement of work. All discrepancies to be brought to the attention of the Architect. Larger scale drawings and written dimensions take preference. This drawing is copyright and the property of the author, and must not be retained, copied or used without the express authority of MARCHESE + PARTNERS INTERNATIONAL PTY. LTD.

REVISION	DATE	DESCRIPTION	BY
A	26.11.12	SUBMISSION TO DOP	PS
B	04.12.12	DETAIL SURROUNDINGS ADDED	PS
C	17.12.12	ADDITIONAL INFORMATION ADDED	PS

**marchesepartners**  
Marchese Partners International Pty Ltd  
Level 7, 107 Mount Street, North Sydney, NSW 2060 Australia  
P +61 2 9922 4375 F +61 2 9929 5786 E info@marchesepartners.com.au  
www.marchesepartners.com.au  
Sydney · Brisbane · Melbourne · Canberra · Guangzhou  
ACN 098 552 151 ABN 20 098 552 151

**CLIENT**  
JW Neale Pty Ltd  
(Receivers and Managers Appointed)

**PROJECT**  
PROPOSED RESIDENTIAL  
DEVELOPMENT  
AVON ROAD, PYMBLE

**DRAWING TITLE**  
BUILDING 1  
ELEVATION SOUTH

**SCALE**  
1:150 @ A1  
1:300 @ A3

**DATE**  
01.11.2012

**DRAWN**  
PS

**CHECKED**  
EM

**JOB**  
12009


**DRAWING**  
DA 03.02

**REVISION**  
C

SCALE	DATE	DRAWN	CHECKED
1:150 @ A1 1:300 @ A3	01.11.2012	PS	EM
JOB	DRAWING	REVISION	
12009	DA 03.02	C	



01 ELEVATION NORTH  
Building 1 1:300

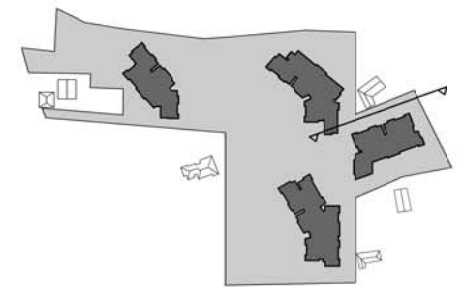

**IMPORTANT NOTES:**  
Do not scale from drawings. All dimensions to be checked on site before commencement of work. All discrepancies to be brought to the attention of the Architect. Larger scale drawings and written dimensions take preference. This drawing is copyright and the property of the author, and must not be retained, copied or used without the express authority of MARCHESE + PARTNERS INTERNATIONAL PTY. LTD.

REVISION	DATE	DESCRIPTION	BY
A	26.11.12	SUBMISSION TO DDP	PS
B	04.12.12	DETAIL SURROUNDINGS ADDED	PS
C	17.12.12	ADDITIONAL INFORMATION ADDED	PS

**marchesepartners**

Marchese Partners International Pty Ltd  
Level 7, 107 Mount Street, North Sydney, NSW 2060 Australia  
P +61 2 9922 4375 F +61 2 9929 5786 E info@marchesepartners.com.au  
www.marchesepartners.com.au  
Sydney · Brisbane · Melbourne · Canberra · Guangzhou  
ACN 098 552 151 ABN 20 098 552 151

CLIENT  
JW Neale Pty Ltd  
(Receivers and Managers Appointed)


PROJECT  
PROPOSED RESIDENTIAL  
DEVELOPMENT  
AVON ROAD, PYMBLE

DRAWING TITLE  
BUILDING 1  
ELEVATION NORTH

SCALE	DATE	DRAWN	CHECKED
1:150 @ A1 1:300 @ A3	01.11.2012	PS	EM
JOB	DRAWING	REVISION	
12009	DA 03.03	C	



01 ELEVATION WEST  
Building 1 1:300

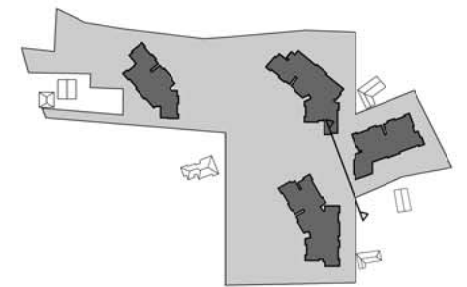

**IMPORTANT NOTES:**  
Do not scale from drawings. All dimensions to be checked on site before commencement of work. All discrepancies to be brought to the attention of the Architect. Larger scale drawings and written dimensions take preference. This drawing is copyright and the property of the author, and must not be retained, copied or used without the express authority of MARCHESE + PARTNERS INTERNATIONAL PTY. LTD.

REVISION	DATE	DESCRIPTION	BY
A	26.11.12	SUBMISSION TO DDP	PS
B	04.12.12	DETAIL SURROUNDINGS ADDED	PS
C	17.12.12	ADDITIONAL INFORMATION ADDED	PS

**marchesepartners**


Marchese Partners International Pty Ltd  
Level 7, 107 Mount Street, North Sydney, NSW 2060 Australia  
P +61 2 9922 4375 F +61 2 9929 5786 E info@marchesepartners.com.au  
www.marchesepartners.com.au  
Sydney · Brisbane · Melbourne · Canberra · Guangzhou  
ACN 098 552 151 ABN 20 098 552 151

CLIENT  
JW Neale Pty Ltd  
(Receivers and Managers Appointed)


PROJECT  
PROPOSED RESIDENTIAL  
DEVELOPMENT  
AVON ROAD, PYMBLE

DRAWING TITLE  
BUILDING 1  
ELEVATION WEST

SCALE	DATE	DRAWN	CHECKED
1:150 @ A1 1:300 @ A3	01.11.2012	PS	EM
JOB	DRAWING	REVISION	
12009	DA 03.04	C	

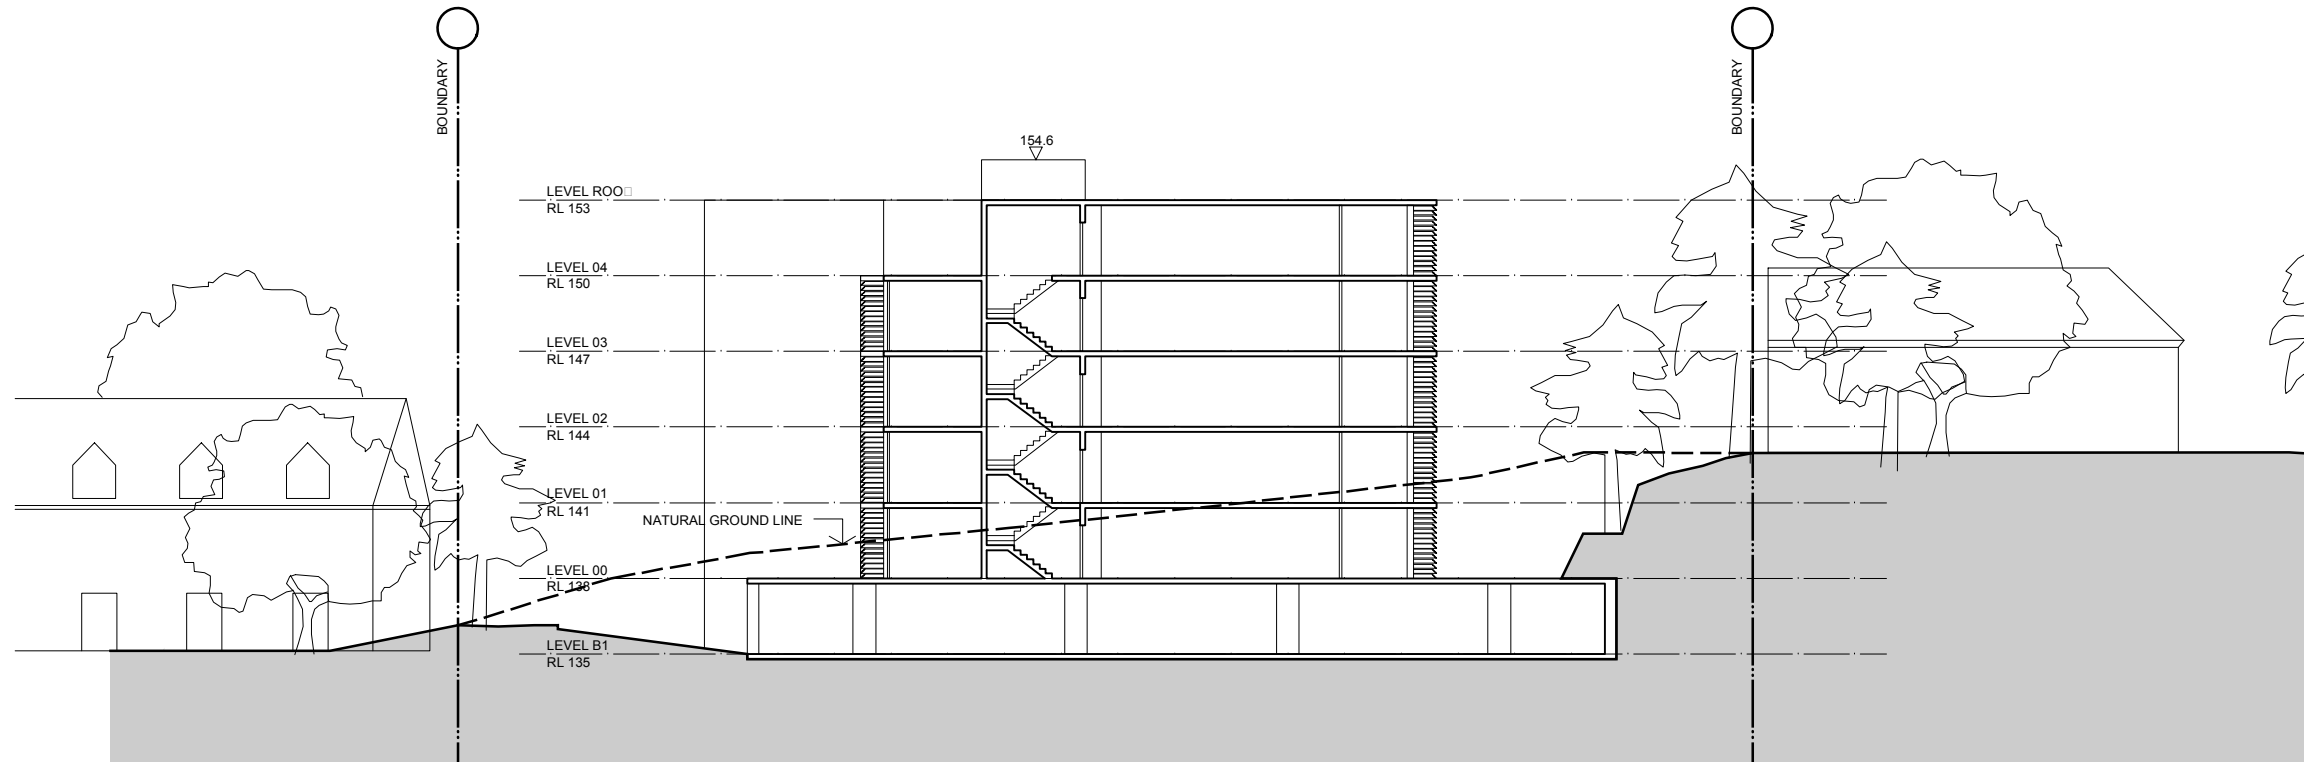

01 SECTION A/A

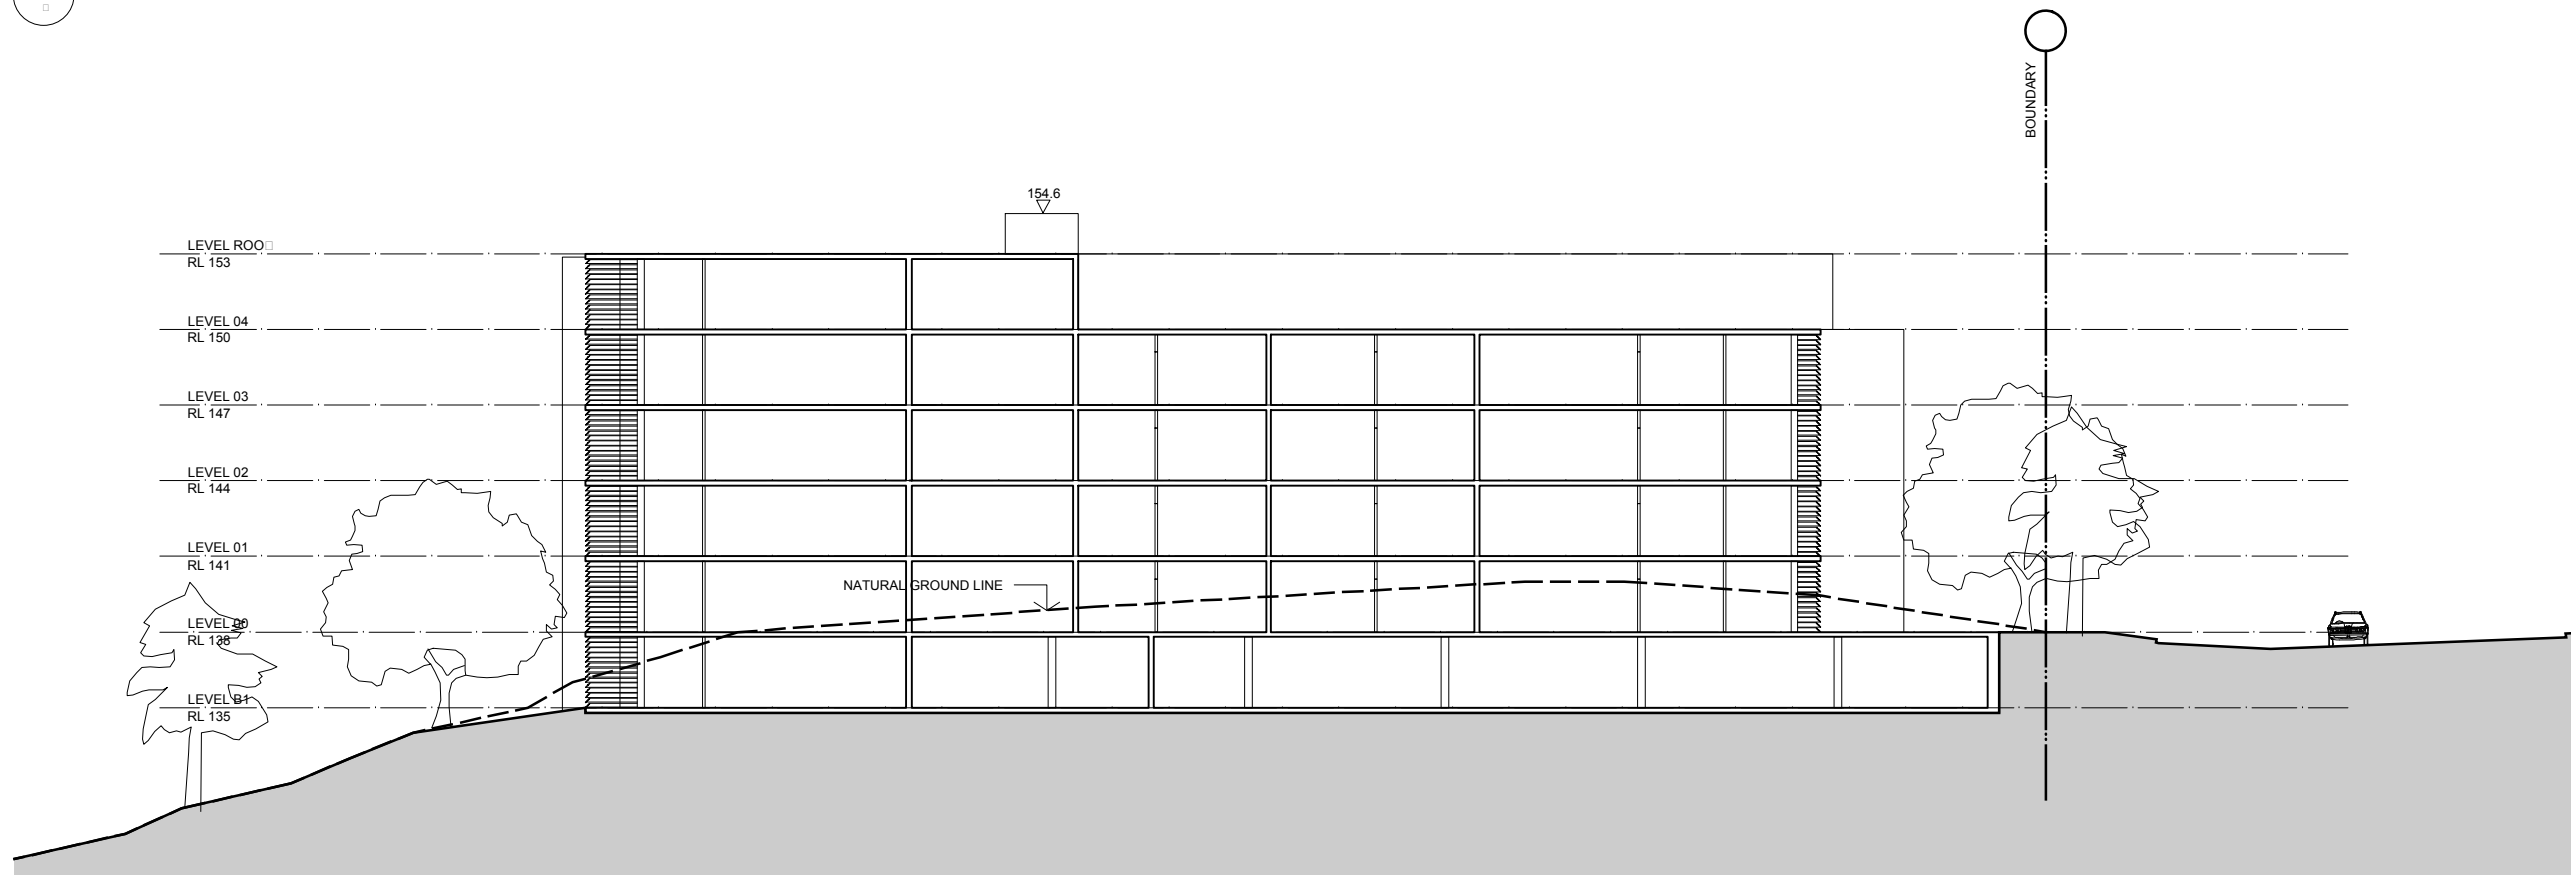

02 SECTION B/B

**IMPORTANT NOTES:**  
 Do not scale from drawings. All dimensions to be checked on site before commencement of work. All discrepancies to be brought to the attention of the Architect. Larger scale drawings and written dimensions take preference. This drawing is copyright and the property of the author, and must not be retained, copied or used without the express authority of MARCHESE + PARTNERS INTERNATIONAL PTY. LTD.

REVISION	DATE	DESCRIPTION	BY
A	30.11.12	SUBMISSION TO DOP	PS
B	17.12.12	ADDITIONAL INFORMATION ADDED	PS

**marchesepartners**

Marchese Partners International Pty Ltd  
 Level 7, 107 Mount Street, North Sydney, NSW 2060 Australia  
 P +61 2 9922 4375 F +61 2 9929 5786 E info@marchesepartners.com.au  
 www.marchesepartners.com.au  
 Sydney · Brisbane · Melbourne · Canberra · Guangzhou  
 ACN 098 552 151 ABN 20 098 552 151

CLIENT  
**JW Neale Pty Ltd**  
 (Receivers and Managers Appointed)

PROJECT  
**PROPOSED RESIDENTIAL DEVELOPMENT**  
**AVON ROAD, PYMBLE**

DRAWING TITLE  
**BUILDING 1**  
**SECTION AA, BB**

SCALE	DATE	DRAWN	CHECKED
1:150 @ A1 1:300 @ A3	01.11.2012	PS	EM
JOB	DRAWING	REVISION	
12009	DA 04.01	B	



PREVIOUS PROPOSED



CURRENT PROPOSED

**IMPORTANT NOTES:**  
 Do not scale from drawings. All dimensions to be checked on site before commencement of work. All discrepancies to be brought to the attention of the Architect. Larger scale drawings and written dimensions take preference. This drawing is copyright and the property of the author, and must not be retained, copied or used without the express authority of MARCHESE + PARTNERS INTERNATIONAL PTY. LTD.

REVISION	DATE	DESCRIPTION	BY
A	30.11.12	SUBMISSION TO DOP	PS

**marchesepartners**

Marchese Partners International Pty Ltd  
 Level 7, 107 Mount Street, North Sydney, NSW 2060 Australia  
 P +61 2 9922 4375 F +61 2 9929 5786 E info@marchesepartners.com.au  
 www.marchesepartners.com.au  
 Sydney · Brisbane · Melbourne · Canberra · Guangzhou  
 ACN 098 552 151 ABN 20 098 552 151

CLIENT  
**JW Neale Pty Ltd**  
 (Receivers and Managers Appointed)

PROJECT  
**PROPOSED RESIDENTIAL DEVELOPMENT**  
**AVON ROAD, PYMBLE**

DRAWING TITLE  
**PHOTOMONTAGE**  
**AVON ROAD WEST**

SCALE	DATE	DRAWN	CHECKED
NTS	01.11.2012	PS	EM
JOB	DRAWING	REVISION	
12009	DA 05.01	A	



PREVIOUS PROPOSED



CURRENT PROPOSED

**IMPORTANT NOTES:**  
 Do not scale from drawings. All dimensions to be checked on site before commencement of work. All discrepancies to be brought to the attention of the Architect. Larger scale drawings and written dimensions take preference. This drawing is copyright and the property of the author, and must not be retained, copied or used without the express authority of MARCHESE + PARTNERS INTERNATIONAL PTY. LTD.

REVISION	DATE	DESCRIPTION	BY
A	30.11.12	SUBMISSION TO DOP	PS

**marchesepartners**

Marchese Partners International Pty Ltd  
 Level 7, 107 Mount Street, North Sydney, NSW 2060 Australia  
 P +61 2 9922 4375 F +61 2 9929 5786 E info@marchesepartners.com.au  
 www.marchesepartners.com.au  
 Sydney · Brisbane · Melbourne · Canberra · Guangzhou  
 ACN 098 552 151 ABN 20 098 552 151

CLIENT  
**JW Neale Pty Ltd**  
 (Receivers and Managers Appointed)

PROJECT  
**PROPOSED RESIDENTIAL DEVELOPMENT**  
**AVON ROAD, PYMBLE**

DRAWING TITLE  
**PHOTOMONTAGE**  
**AVON ROAD NORTH**

SCALE	DATE	DRAWN	CHECKED
NTS	01.11.2012	PS	EM
JOB	DRAWING	REVISION	
12009	DA 05.02	A	