




IMPORTANT NOTES: Do not scale from drawings. All dimensions to be checked on site before commencement of work. All discrepancies to be brought to the attention of the Architect. Larger scale drawings and written dimensions take preference. This drawing is copyright and the property of the author, and must not be retained, copied or used without the express authority of MARCHESSE PARTNERS INTERNATIONAL PTY LTD.	REVISION	DATE	DESCRIPTION	BY																
	P	27.11.14	APPROVED BY LEC	PS																
	Q	27.02.15	FOR SECTION 34 CONFERENCE	PS																
	S	04.05.15	SUBMISSION TO LEC	PS																
	T	31.07.15	SUBMISSION TO LEC	PS																
	U	04.09.15	SUBMISSION TO LEC	PS																
	V	11.12.15	SUBMISSION TO LEC	PS																
	W	22.06.16	ISSUED FOR SECTION 75W APPLICATION	AK																
	X	05.08.16	ISSUED FOR SECTION 75W APPLICATION	JL																
	Y	15.08.16	ISSUED FOR SECTION 75W APPLICATION	JL																
marchesepartners Marchesse Partners International Pty Ltd Level 1, 53 Walker Street, North Sydney, NSW 2060 Australia P +61 2 9922 4375 F +61 2 9529 5786 E info@marchesepartners.com.au www.marchesepartners.com.au Sydney Brisbane Melbourne Canberra Guangzhou ACN 098 552 151 ABN 20 098 552 151					CLIENT MM TV Ausbao pwc		PROJECT PROPOSED RESIDENTIAL DEVELOPMENT AVON ROAD, PYMBLE		DRAWING TITLE FLOOR PLAN LEVEL RL+135 <table><tr><td>SCALE 1:400 @ A1 1:800 @ A3</td><td>DATE 01.11.2012</td><td>DRAWN PS</td><td>CHECKED JB</td></tr><tr><td>JOB 12009</td><td>DRAWING MP 22.06</td><td>REVISION X</td><td></td></tr></table>				SCALE 1:400 @ A1 1:800 @ A3	DATE 01.11.2012	DRAWN PS	CHECKED JB	JOB 12009	DRAWING MP 22.06	REVISION X	
SCALE 1:400 @ A1 1:800 @ A3	DATE 01.11.2012	DRAWN PS	CHECKED JB																	
JOB 12009	DRAWING MP 22.06	REVISION X																		

Beechworth Road

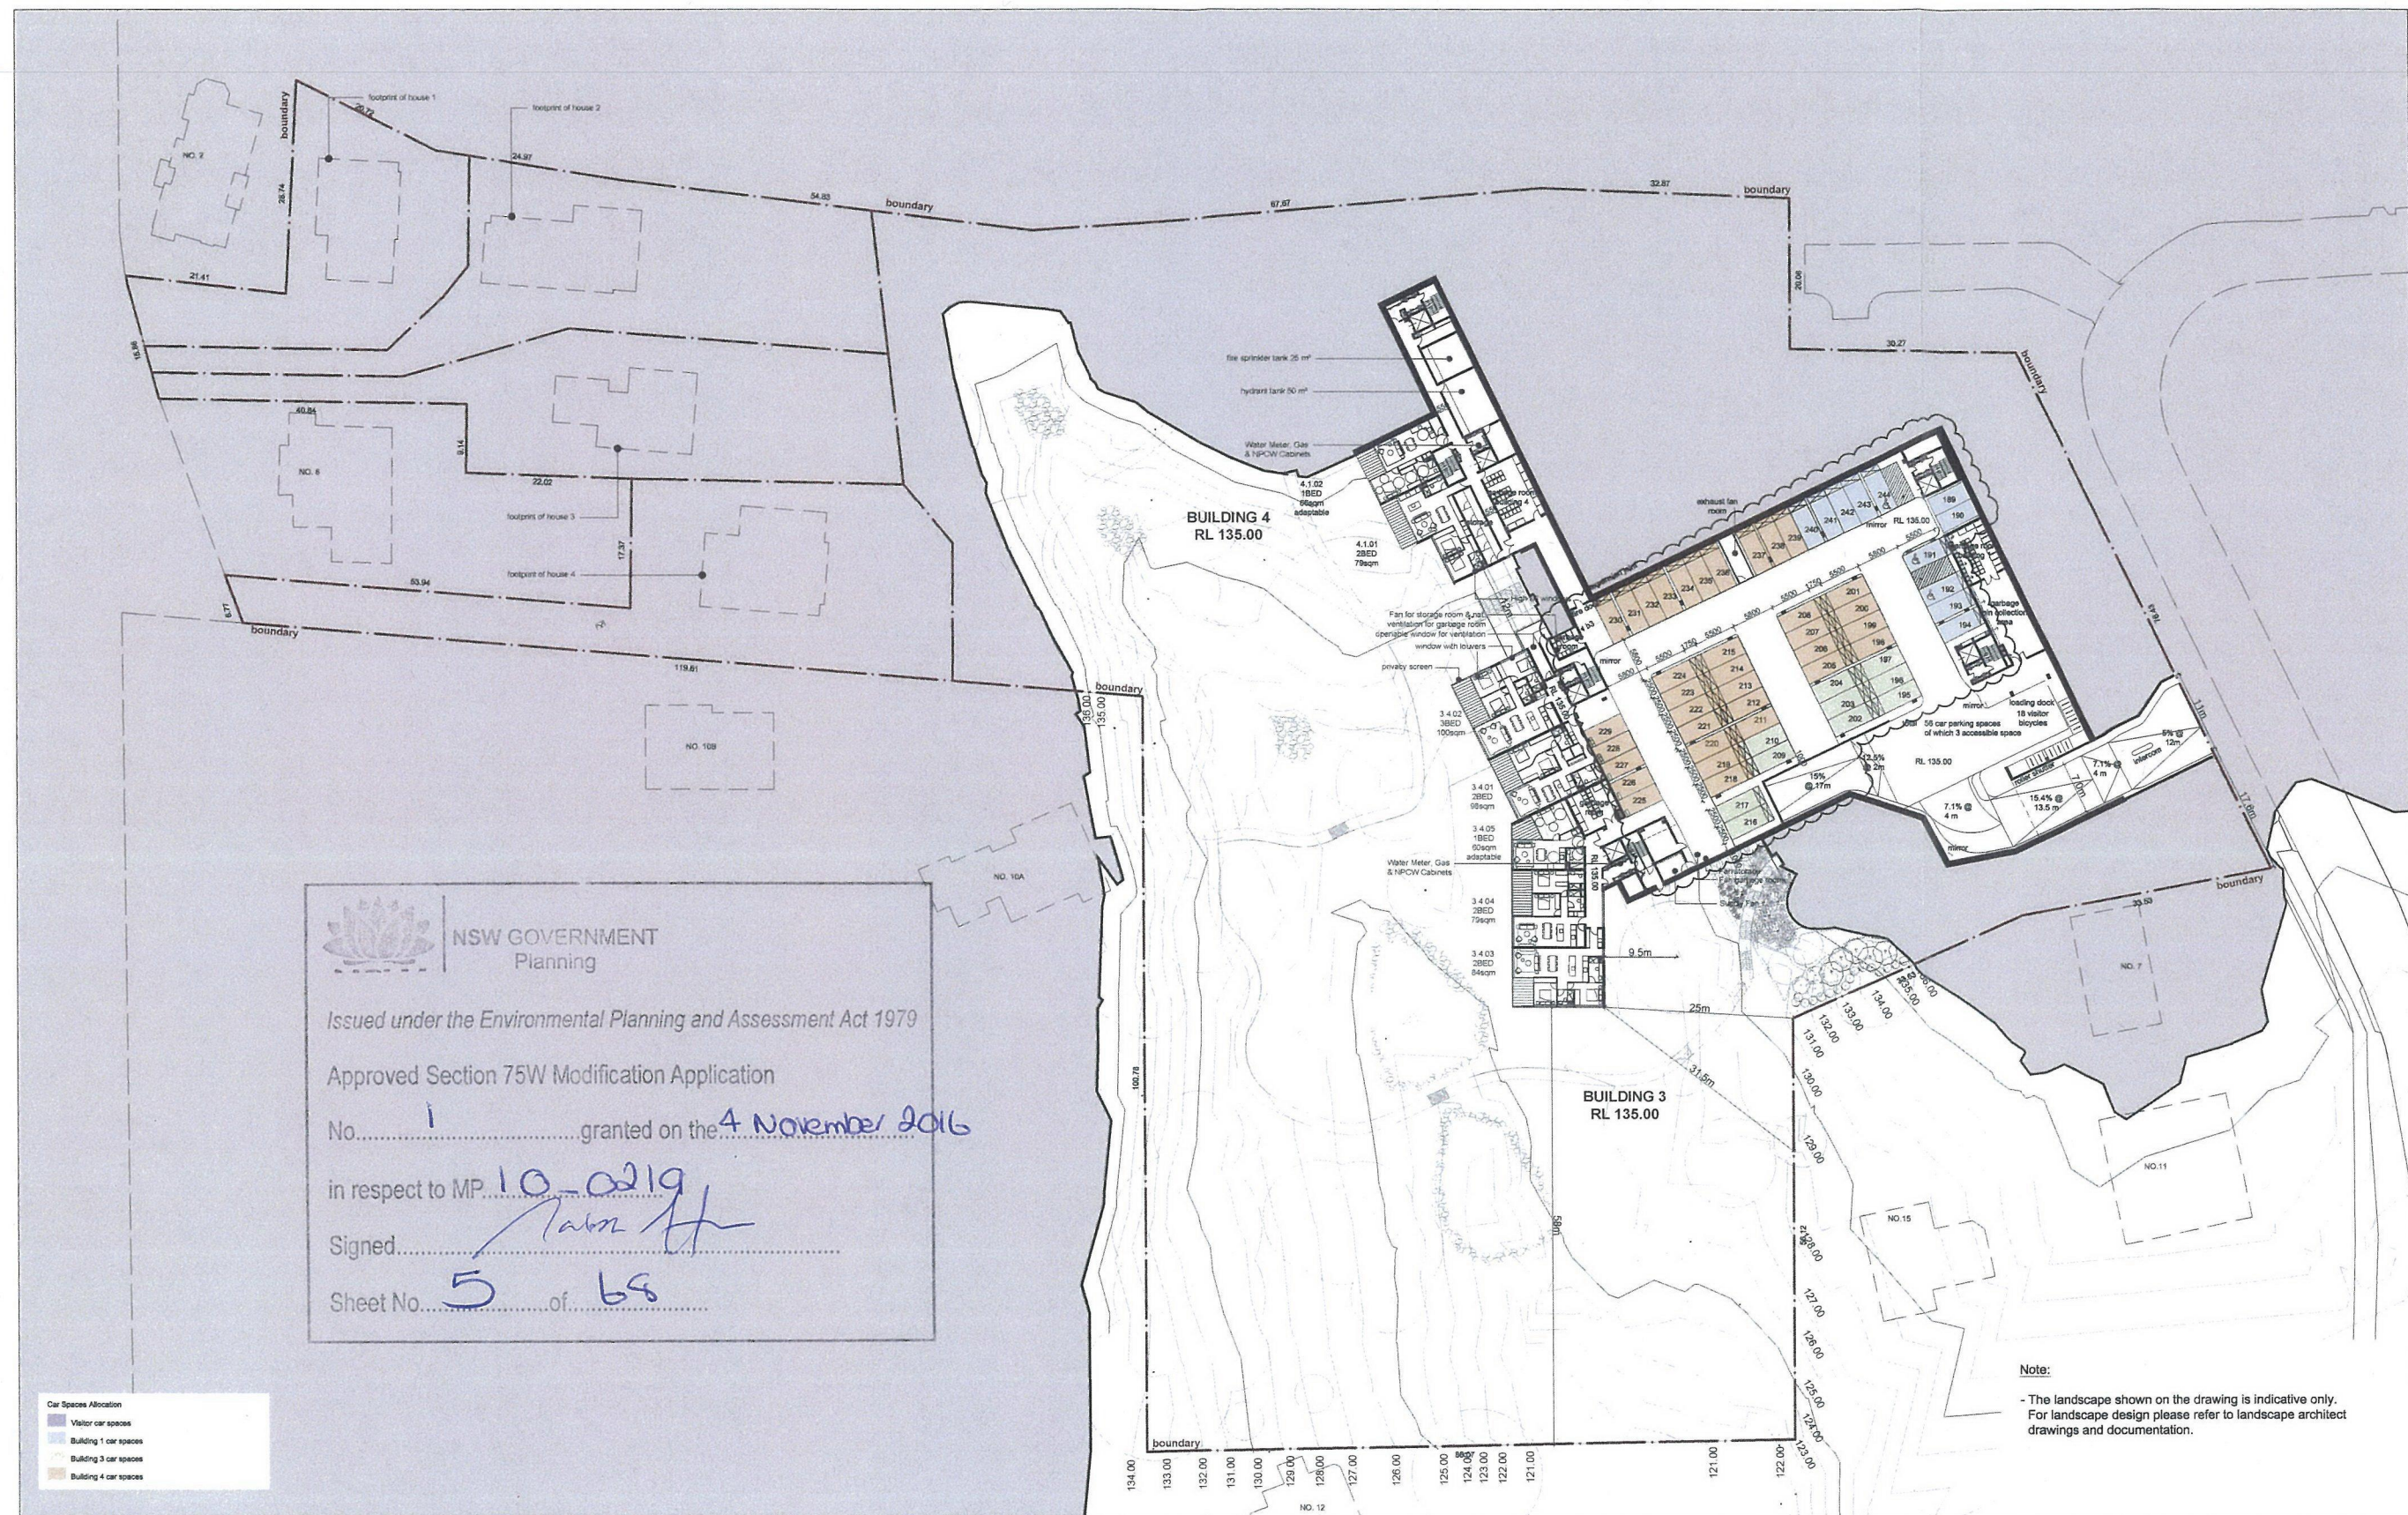

NSW GOVERNMENT
Planning

Issued under the Environmental Planning and Assessment Act 1979

Approved Section 75W Modification Application

No. 1 granted on the 4 November 2016

in respect to MP 10-0219

Signed [Signature]

Sheet No. 6 of 68

IMPORTANT NOTES:
Do not scale from drawings. All dimensions to be checked on site.
No commencement of work. All discrepancies to be brought to the attention of the Architect. Larger scale drawings and written instructions take preference. This drawing is copyright and the property of the author, and must not be retained, copied or used without the express authority of MARCHESE + PARTNERS INTERNATIONAL PTY. LTD

REVISION	DATE	DESCRIPTION	BY
P	27.11.14	APPROVED BY LEC	PS
Q	27.02.15	FOR SECTION 34 CONFERENCE	PS
S	04.05.15	SUBMISSION TO LEC	PS
T	31.07.15	SUBMISSION TO LEC	PS
T	04.09.15	SUBMISSION TO LEC	PS
U	11.12.15	SUBMISSION TO LEC	PS
V	22.06.16	ISSUED FOR SECTION 75W APPLICATION	AK

marchesepartners

Marchese Partners International Pty Ltd
Level 1, 53 Walker Street, North Sydney, NSW 2060 Australia
P +61 2 9922 4375 F +61 2 9929 5786 E info@marchesepartners.com.au
www.marchesepartners.com.au
Sydney · Brisbane · Melbourne · Canberra · Guangzhou
ACN 098 552 151 ABN 20 098 552 151



CLIENT




PROJECT

PROPOSED RESIDENTIAL
DEVELOPMENT
AVON ROAD, PYMBLE

DRAWING TITLE

FLOOR PLAN LEVEL RL+138

SCALE	DATE	DRAWN	CHECKED
1:400 @ A1 1:800 @ A3	01.11.2012	PS	JB
JOB	DRAWING	REVISION	
12009	MP 22.07	V	

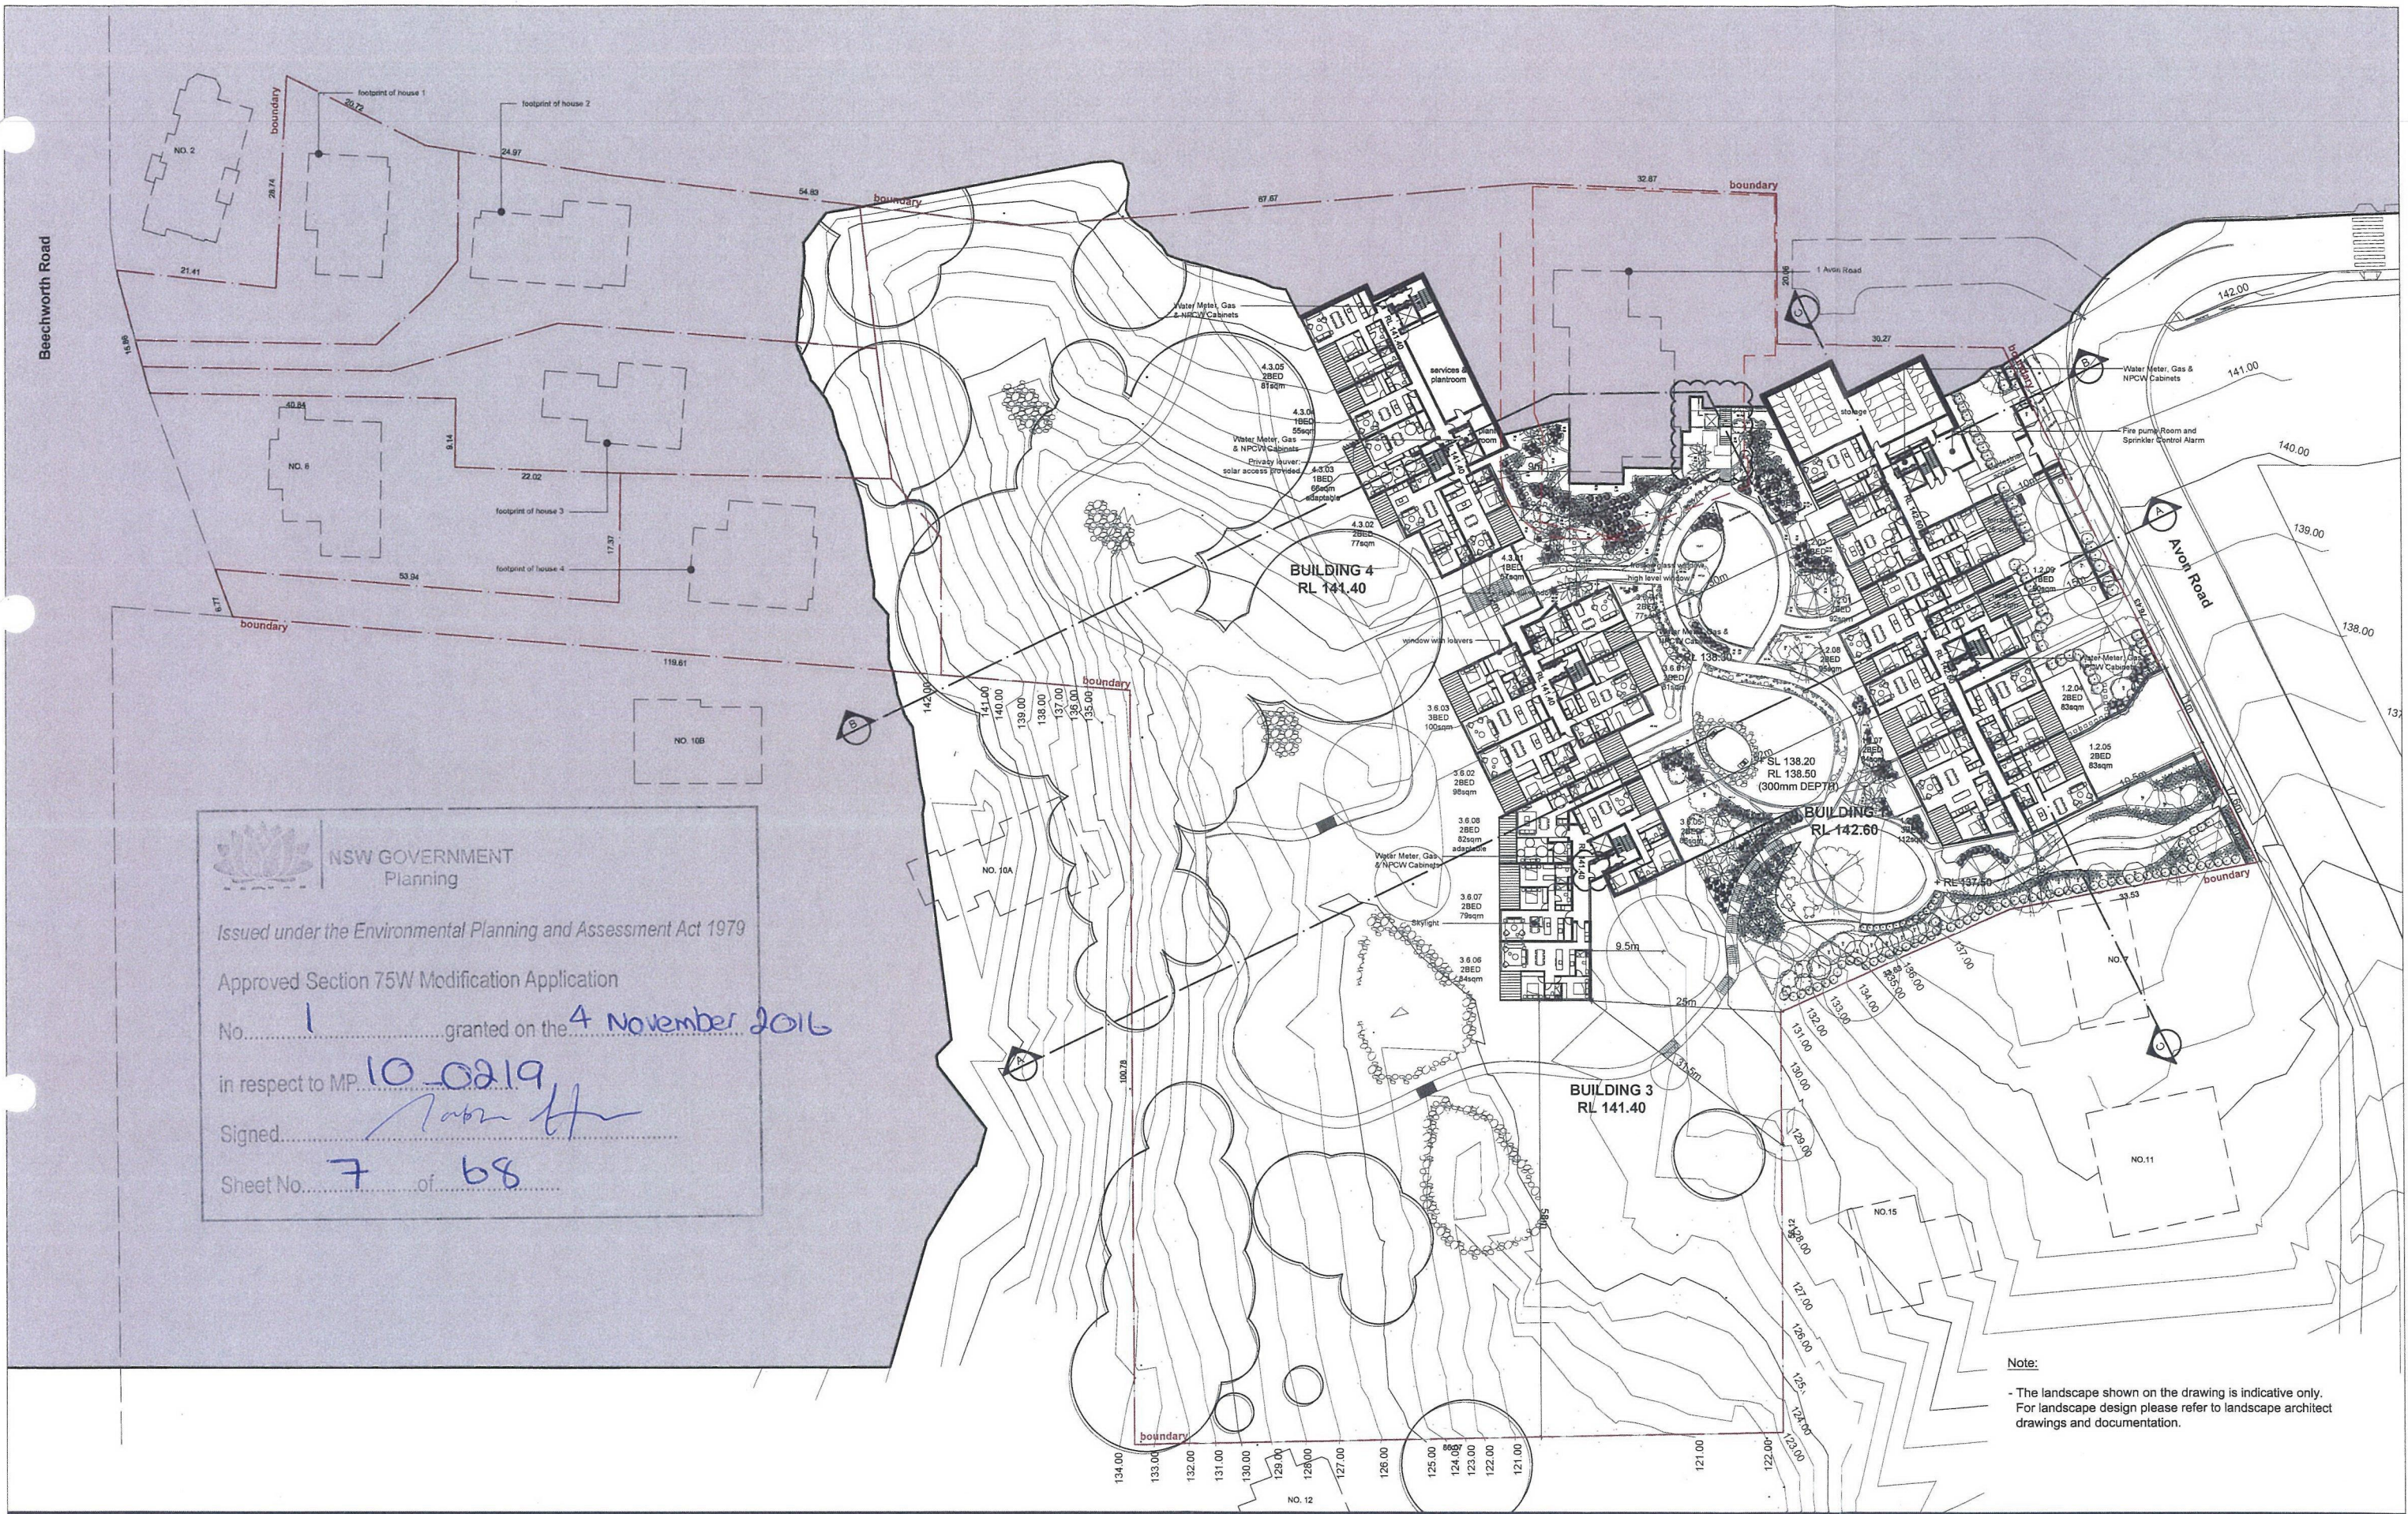

NSW GOVERNMENT
Planning

Issued under the Environmental Planning and Assessment Act 1979

Approved Section 75W Modification Application
No. 1 granted on the 4 November 2016
in respect to MP 10_0219
Signed [Signature]
Sheet No. 7 of 68

Note:
- The landscape shown on the drawing is indicative only.
For landscape design please refer to landscape architect
drawings and documentation.

IMPORTANT NOTES:
Do not scale from drawings. All dimensions to be checked on site.
Commencement of work. All discrepancies to be brought to the
attention of the Architect. Larger scale drawings and written
instructions take preference. This drawing is copyright and the
property of the author, and must not be retained, copied or used
without the express authority of MARCHESE + PARTNERS
INTERNATIONAL PTY. LTD.

REVISION	DATE	DESCRIPTION	BY
P	27.11.14	APPROVED BY LEC	PS
Q	27.02.15	FOR SECTION 34 CONFERENCE	PS
S	04.05.15	SUBMISSION TO LEC	PS
T	31.07.15	SUBMISSION TO LEC	PS
T	04.09.15	SUBMISSION TO LEC	PS
U	11.12.15	SUBMISSION TO LEC	PS
V	22.08.16	ISSUED FOR SECTION 75W APPLICATION	AK

marchesepartners
Marchese Partners International Pty Ltd
Level 1, 53 Walker Street, North Sydney, NSW 2060 Australia
P +61 2 9922 4375 F +61 2 9929 5786 E info@marchesepartners.com.au
www.marchesepartners.com.au
Sydney · Brisbane · Melbourne · Canberra · Guangzhou
ACN 098 552 151 ABN 20 098 552 151

CLIENT


Ausbao

PROJECT
PROPOSED RESIDENTIAL
DEVELOPMENT
AVON ROAD, PYMBLE

DRAWING TITLE
FLOOR PLAN LEVEL RL+141

SCALE	DATE	DRAWN	CHECKED
1:400 @ A1 1:800 @ A3	01.11.2012	PS	JB

JOB	DRAWING	REVISION
12009	MP 22.08	V

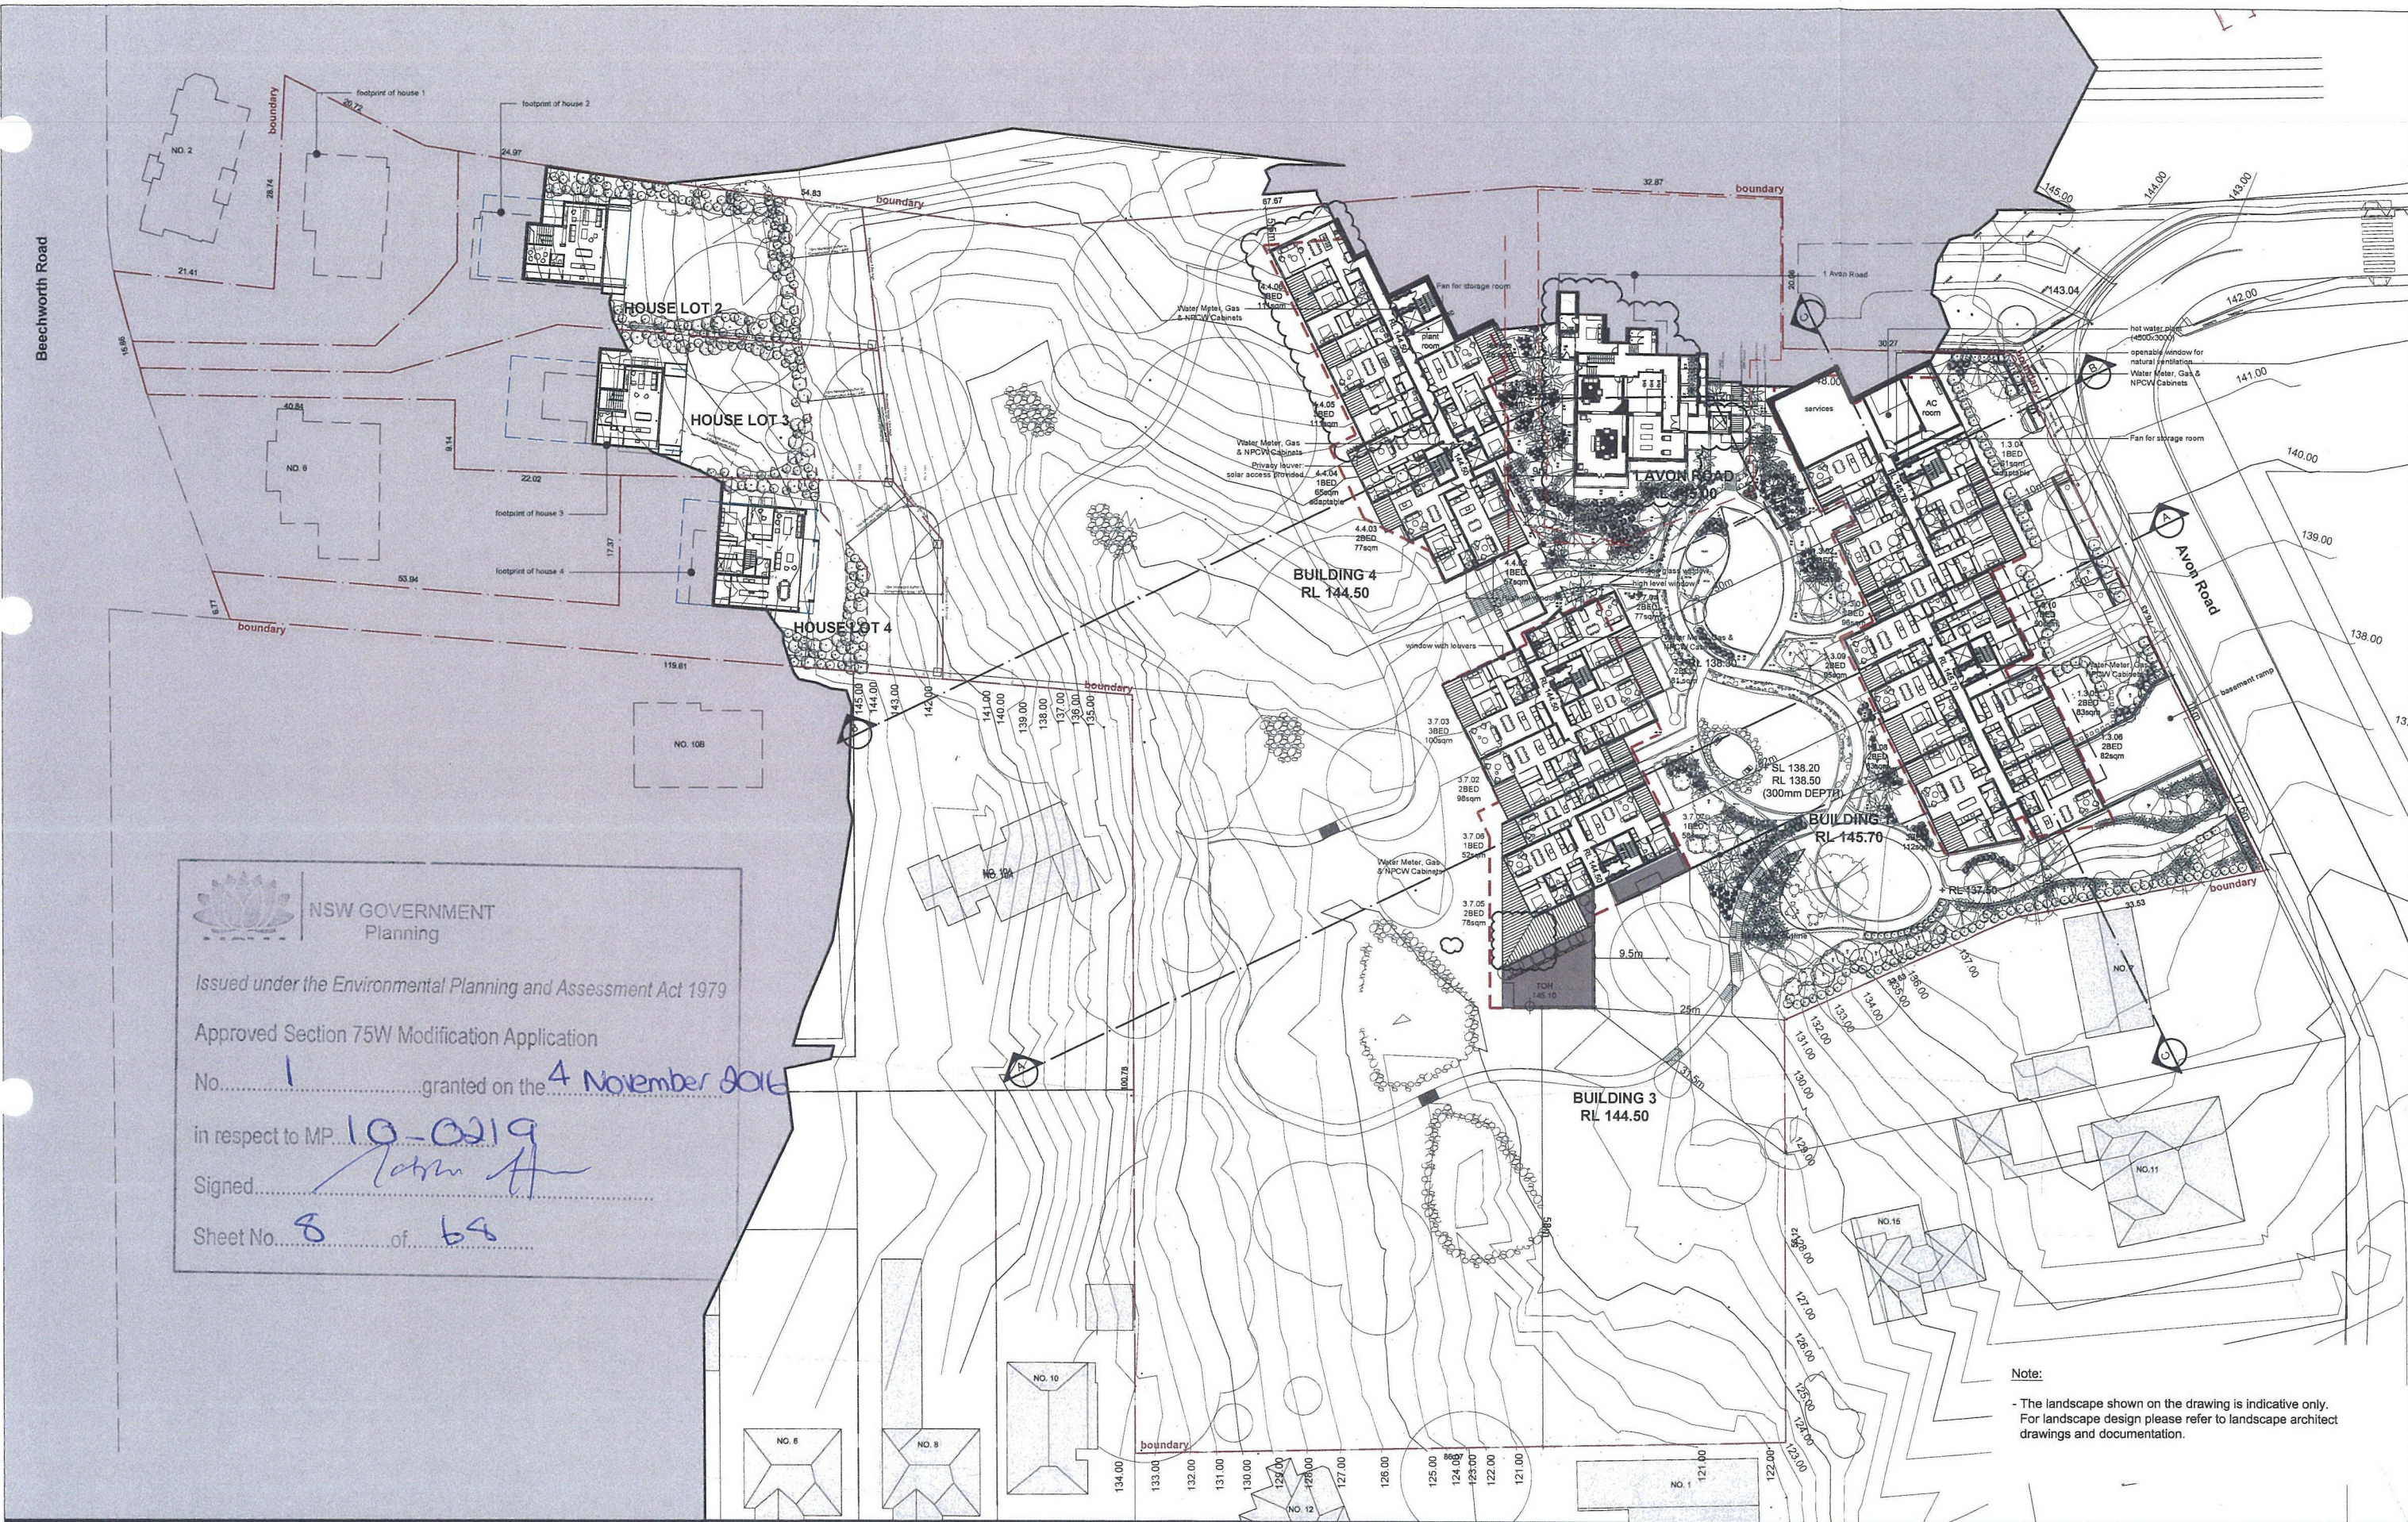

NSW GOVERNMENT
Planning

Issued under the Environmental Planning and Assessment Act 1979

Approved Section 75W Modification Application
No. 1 granted on the 4 November 2016

in respect to MP 10-0219

Signed: [Signature]

Sheet No. 8 of 64

Note:
- The landscape shown on the drawing is indicative only.
For landscape design please refer to landscape architect
drawings and documentation.

IMPORTANT NOTES: Do not scale from drawings. All dimensions to be checked on site. The commencement of work. All discrepancies to be brought to the attention of the Architect. Larger scale drawings and written instructions take preference. This drawing is copyright and the property of the author, and must not be retained, copied or used without the express authority of MARCHESE + PARTNERS INTERNATIONAL PTY. LTD.	REVISION	DATE	DESCRIPTION	BY
	P	27.11.14	APPROVED BY LEC	PS
	Q	27.02.15	FOR SECTION 34 CONFERENCE	PS
	S	04.05.15	SUBMISSION TO LEC	PS
	T	31.07.15	SUBMISSION TO LEC	PS
	T	04.09.15	SUBMISSION TO LEC	PS
	U	11.12.15	SUBMISSION TO LEC	PS
	V	22.03.16	ISSUED FOR SECTION 75W APPLICATION	AK
	W	01.08.16	ISSUED FOR SECTION 75W APPLICATION	JL
	X	15.08.16	ISSUED FOR SECTION 75W APPLICATION	JL

marchesepartners
Marchese Partners International Pty Ltd
Level 11, 53 Walker Street, North Sydney, NSW 2060 Australia
P +61 2 9922 4375 F +61 2 9929 5786 E info@marchesepartners.com.au
www.marchesepartners.com.au
Sydney Brisbane Melbourne Canberra Guangzhou
ACN 098 552 151 ABN 20 098 552 151

CLIENT
Ausbao
pwc

PROJECT
PROPOSED RESIDENTIAL DEVELOPMENT
AVON ROAD, PYMBLE

DRAWING TITLE
FLOOR PLAN LEVEL RL+144

SCALE 1:400 @ A1 1:800 @ A3	DATE 01.11.2012	DRAWN PS	CHECKED JB
JOB 12009	DRAWING MP 22.09	REVISION	X