


BANK STREET COMMERCIAL WHARF S75W APPLICATION

Drawing No:

S75W-01	CONTEXT
S75W-02	SITE ANALYSIS
S75W-03	CONSTRAINTS PLAN
S75W-04	SITE PROGRAM
S75W-05	SITE PLAN
S75W-06	SITE PLAN 1:200
S75W-07	SITE PLAN 1:200
S75W-08	LANDSCAPE PLAN
S75W-09	ADMINISTRATION PLAN
S75W-10	ADMINISTRATION ROOF PLAN
S75W-11	BANK STREET ELEVATION
S75W-12	ELEVATIONS 1
S75W-13	ELEVATIONS 2
S75W-14	SECTIONS
S75W-15	SHADOW DIAGRAMS
S75W-16	SHADOW DIAGRAMS
S75W-17	SHADOW DIAGRAMS
S75W-18	SHADOW DIAGRAMS
S75W-19	SHADOW DIAGRAMS
S75W-20	SHADOW DIAGRAMS
S75W-21	VIEWS
S75W-22	VIEWS
S75W-23	VIEW ANALYSIS BOWMAN STREET
S75W-24	VIEW ANALYSIS 1 DISTILARY DRIVE
S75W-25	VIEW ANALYSIS 120 SAUNDERS STREET
S75W-26	VIEW ANALYSIS BANK STREET
S75W-27	VIEW ANALYSIS ANZAC BRIDGE RAMP
S75W-28	VIEW ANALYSIS GLEBE FORESHORE 1
S75W-29	VIEW ANALYSIS GLEBE FORESHORE 2
S75W-30	VIEW ANALYSIS BLACKWATTLE BAY
S75W-31	VIEW ANALYSIS GLEBE ISLAND BRIDGE
S75W-32	CUT AND FILL PLAN

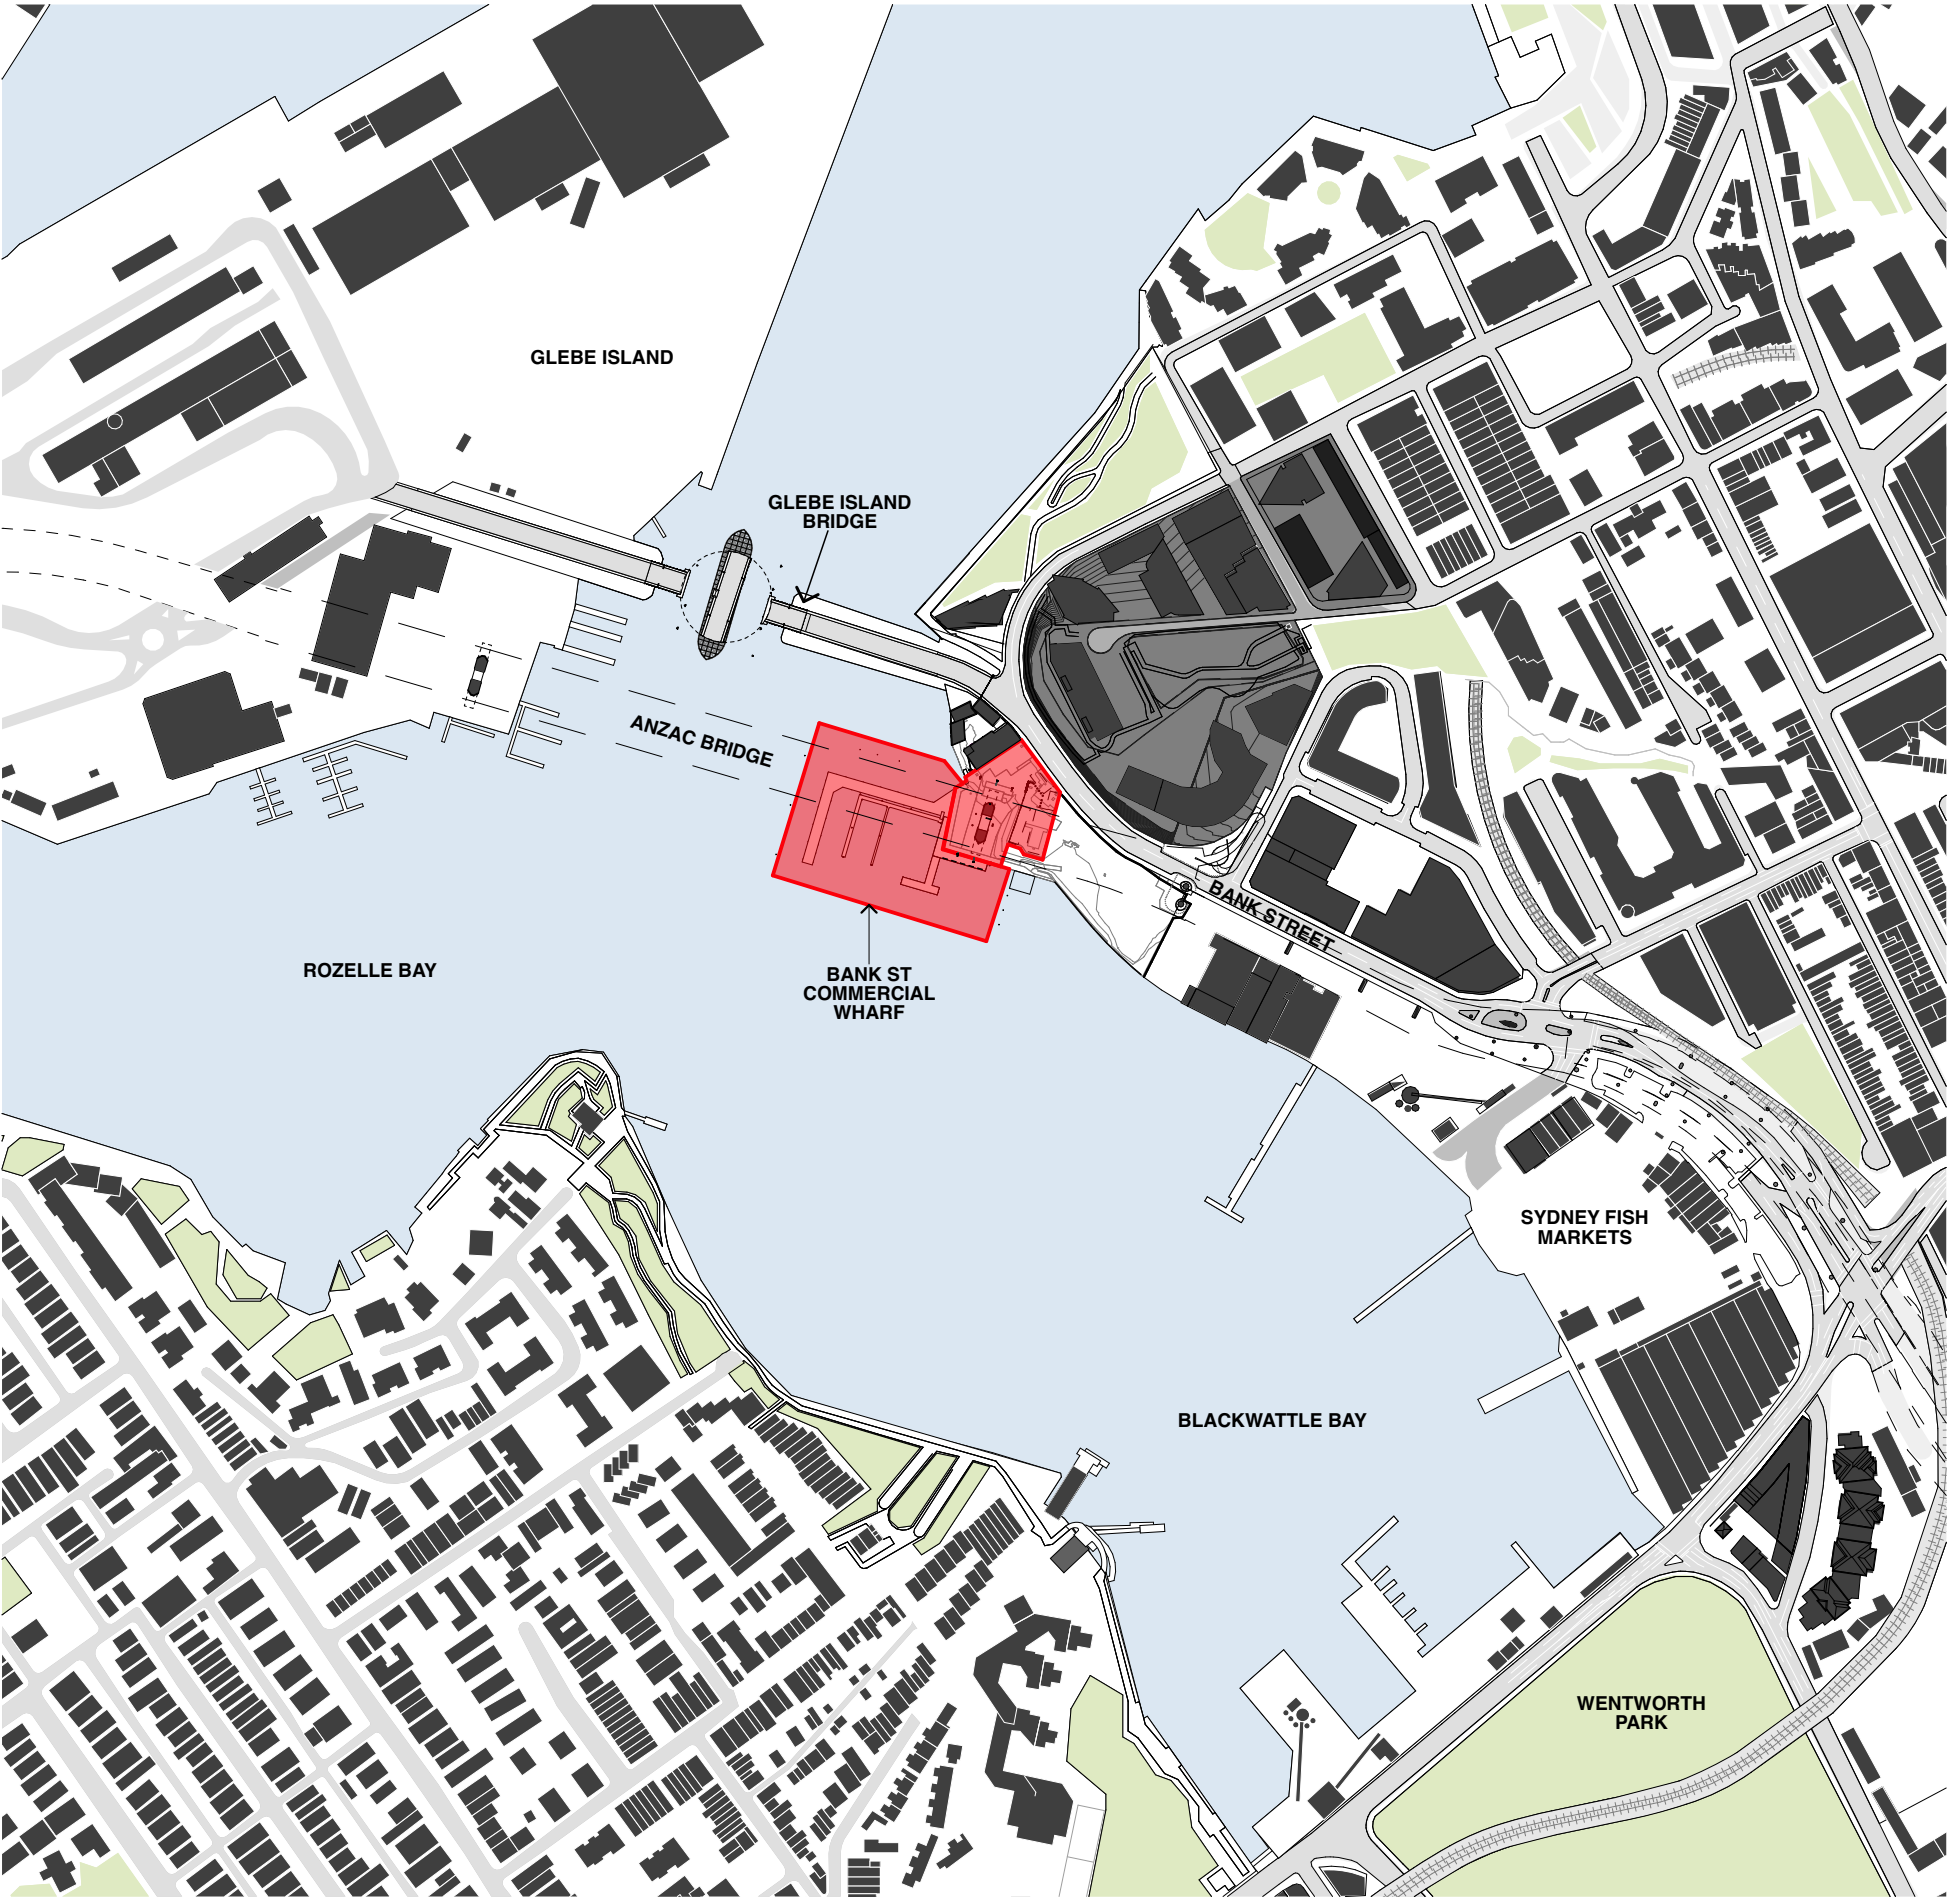

1
CONTEXT PLAN
1:5000

BENNETT AND TRIMBLE
L2, 333 GEORGE STREET
SYDNEY NSW 2000
+612 8065 8766
BENNETTANDTRIMBLE.COM

INTELLECTUAL PROPERTY
COPYRIGHT BENNETT AND TRIMBLE PTY LTD. UNLESS
OTHERWISE AGREED IN WRITING, ALL RIGHTS TO THE
USE OF THIS DOCUMENT ARE SUBJECT TO PAYMENT IN
FULL OF ALL BENNETT AND TRIMBLE CHARGES. THIS
DOCUMENT MAY ONLY BE USED FOR THE EXPRESS
PURPOSE AND PROJECT FOR WHICH IT HAS BEEN
CREATED AND DELIVERED. AS NOTED IN WRITING BY
BENNETT AND TRIMBLE, AND THIS DOCUMENT MAY NOT
BE OTHERWISE USED, OR COPIED, ANY UNAUTHORISED
USE OF THIS DOCUMENT IS AT THE USER'S SOLE RISK
AND WITHOUT LIMITING BENNETT AND TRIMBLE'S
RIGHTS TO THE USER RELEASES AND INDEMNIFIES
BENNETT AND TRIMBLE FROM AND AGAINST ALL LOSS
SO ARISING.

ISSUE DATE FOR
1 26.05.17 S75W

GENERAL NOTES

1. ALL WORKS TO BE IN ACCORDANCE WITH THE BUILDING CODE OF AUSTRALIA, AUSTRALIAN STANDARDS, AND WITH MANUFACTURERS RECOMMENDATIONS AND INSTRUCTIONS.
2. CONTRACTOR TO CHECK ALL DIMENSIONS ON SITE BEFORE FABRICATION OR SET OUT.
3. CONTRACTOR TO CONFIRM STRUCTURAL INTEGRITY OF ALL MEMBERS AND CONNECTIONS PRIOR TO FABRICATION.
4. SHOP DRAWINGS TO BE PROVIDED AND APPROVED BY ARCHITECT PRIOR TO CONSTRUCTION.
5. DETAIL FOR GRADEN BEDS TO INCLUDE MARKER LAYER AND MUST BE PROVIDED AND APPROVED BY ARCHITECT PRIOR TO CONSTRUCTION

PROJECT NUMBER
160316


CLIENT
URBAN GROWTH NSW

PROJECT NAME
Bank St Commercial Wharf
S75W Application
5-11 Bank Street Pyrmont

PROJECT NORTH
SCALE:
1:5000 @A3 1:2500 @A1
STATUS
PRELIMINARY

DRAWING TITLE
CONTEXT

DRAWING NUMBER REVISION
S75W-01 1

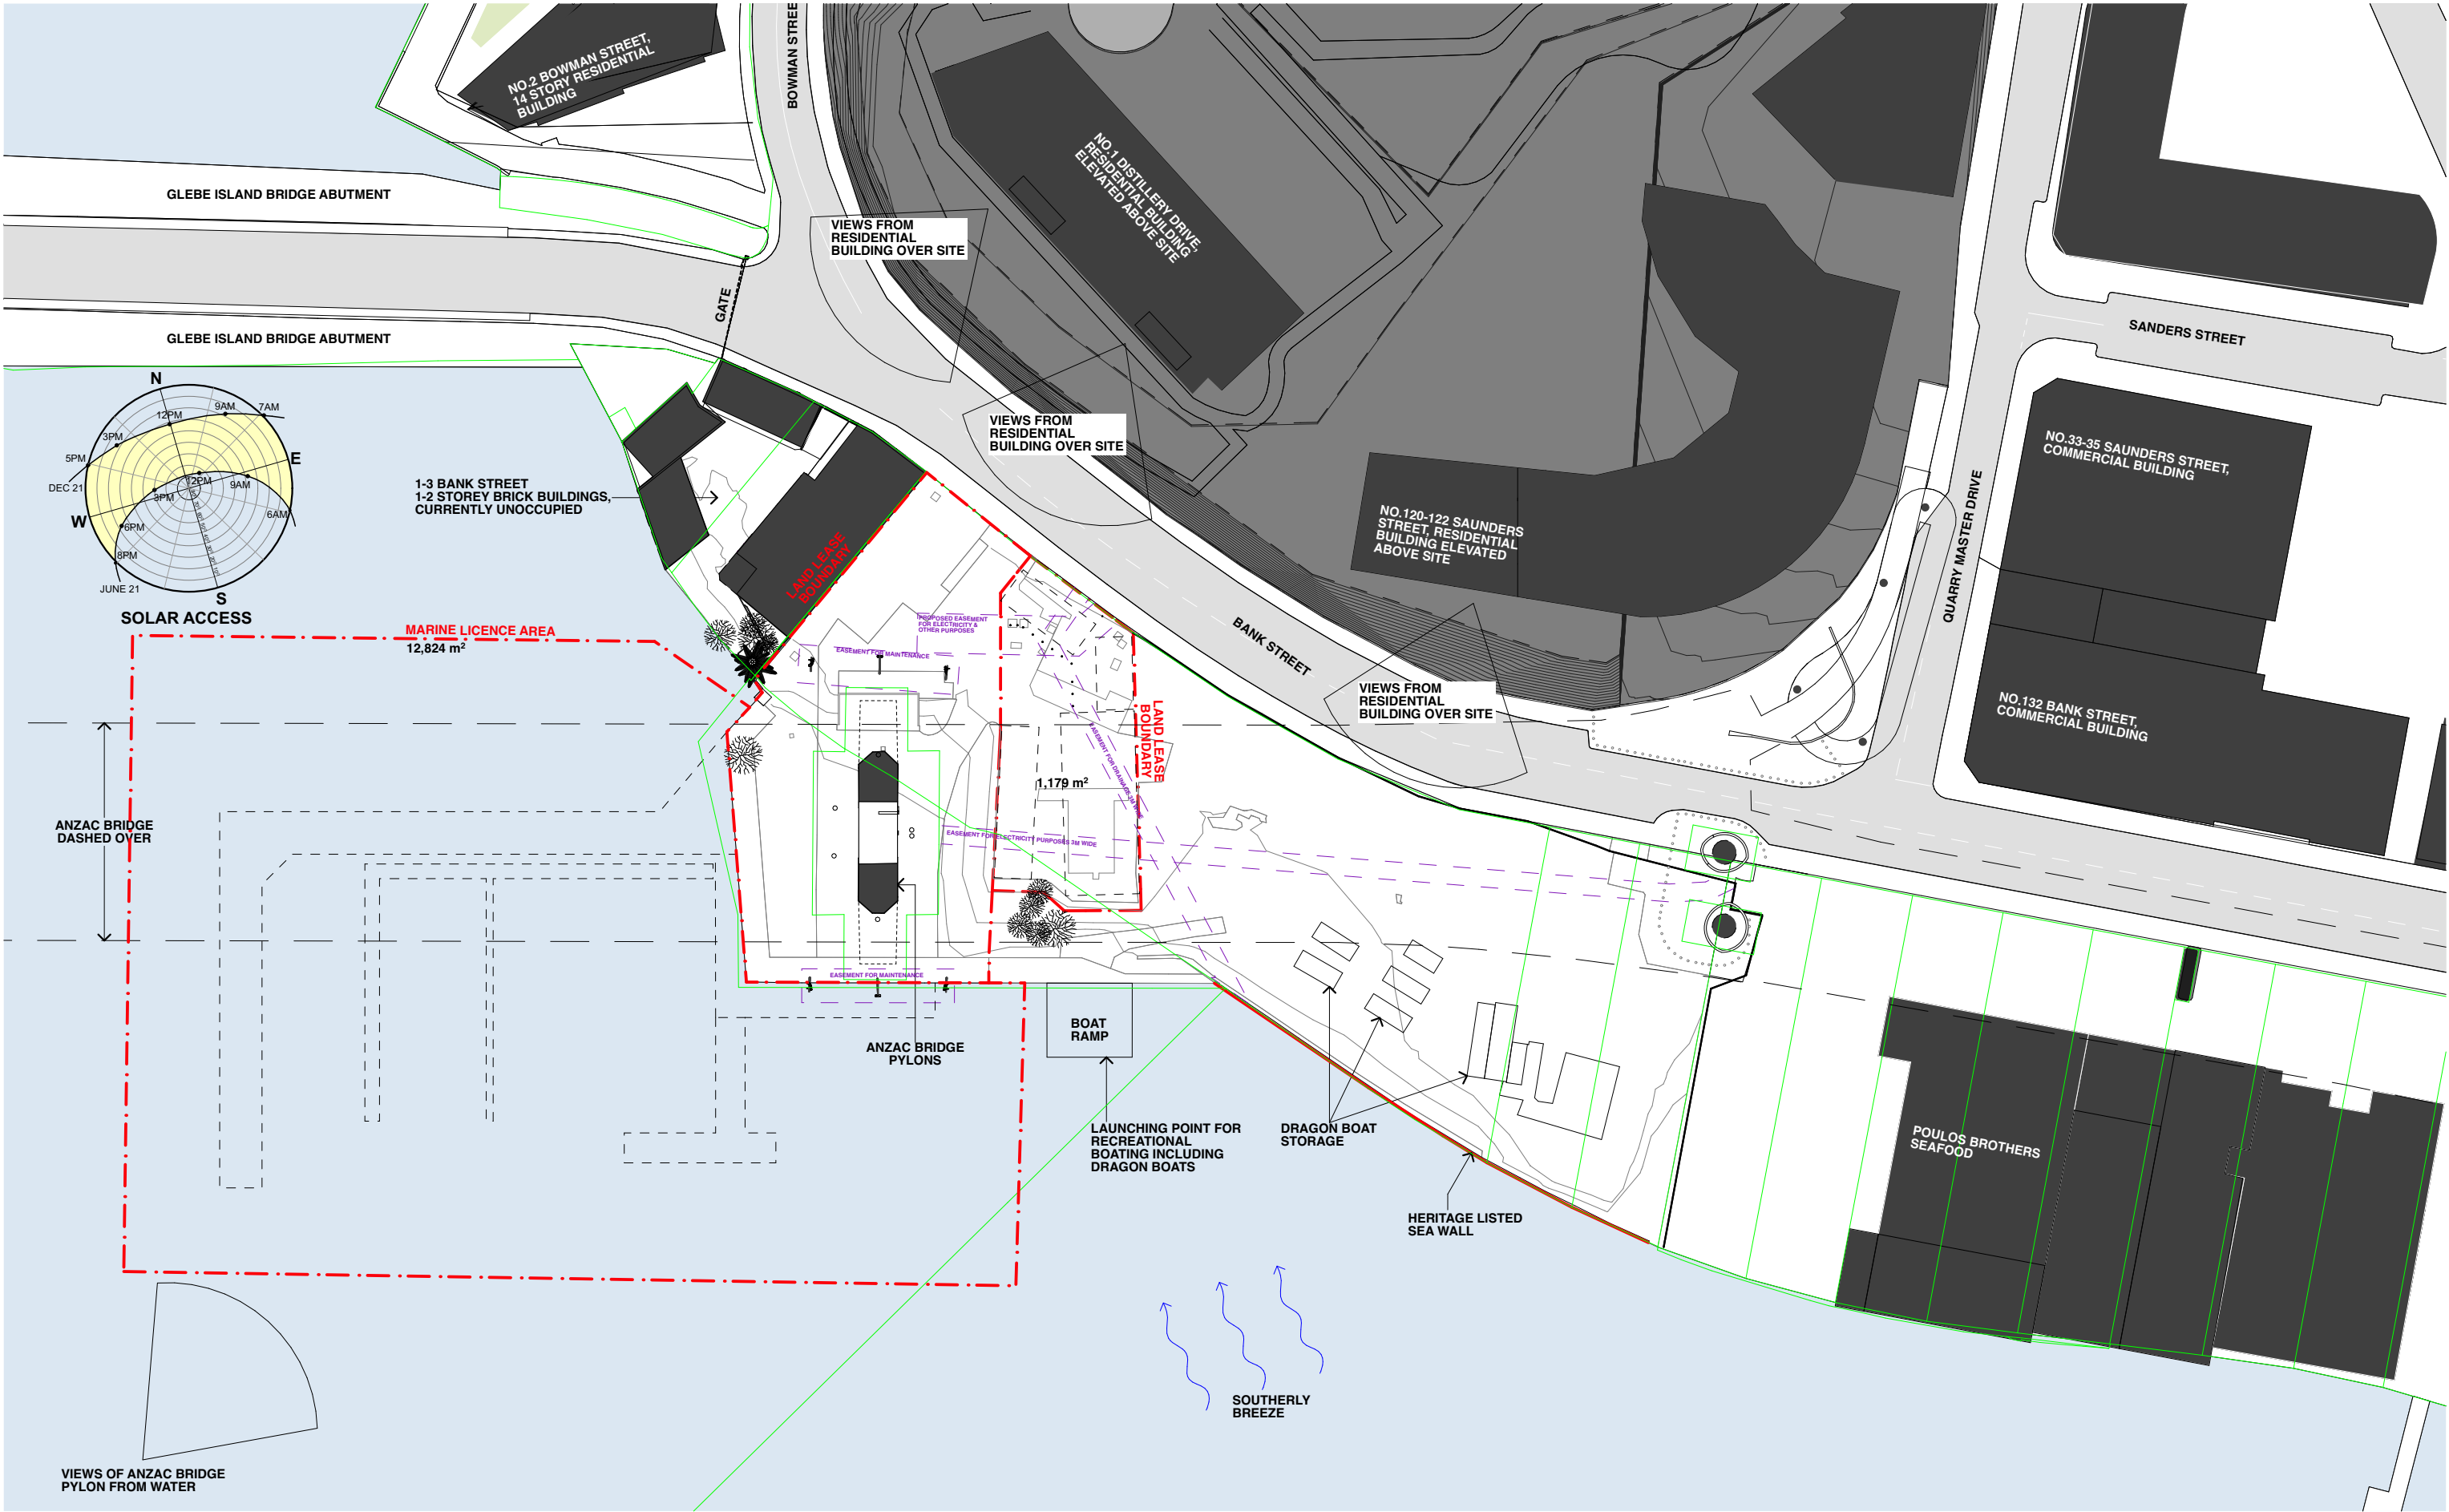

1 SITE ANALYSIS
1:1000

BENNETT AND TRIMBLE
L2, 333 GEORGE STREET
SYDNEY NSW 2000
+612 8065 8766
BENNETTANDTRIMBLE.COM

INTELLECTUAL PROPERTY
COPYRIGHT BENNETT AND TRIMBLE PTY LTD. UNLESS
OTHERWISE AGREED IN WRITING, ALL RIGHTS TO THE
USE OF THIS DOCUMENT ARE SUBJECT TO PAYMENT IN
FULL OF ALL BENNETT AND TRIMBLE CHARGES. THIS
DOCUMENT MAY ONLY BE USED FOR THE EXPRESS
PURPOSE AND PROJECT FOR WHICH IT HAS BEEN
CREATED AND DELIVERED. AS NOTED IN WRITING BY
BENNETT AND TRIMBLE, AND THIS DOCUMENT MAY NOT
BE OTHERWISE USED, OR COPIED, ANY UNAUTHORISED
USE OF THIS DOCUMENT IS AT THE USER'S SOLE RISK
AND WITHOUT LIMITING BENNETT AND TRIMBLE'S
RIGHTS TO THE USER RELEASES AND INDEMNIFIES
BENNETT AND TRIMBLE FROM AND AGAINST ALL LOSS
SO ARISING.

ISSUE DATE FOR
1 26.05.17 S75W

- GENERAL NOTES
1. ALL WORKS TO BE IN ACCORDANCE WITH THE BUILDING CODE OF AUSTRALIA, AUSTRALIAN STANDARDS, AND WITH MANUFACTURERS RECOMMENDATIONS AND INSTRUCTIONS.
 2. CONTRACTOR TO CHECK ALL DIMENSIONS ON SITE BEFORE FABRICATION OR SET OUT.
 3. CONTRACTOR TO CONFIRM STRUCTURAL INTEGRITY OF ALL MEMBERS AND CONNECTIONS PRIOR TO FABRICATION.
 4. SHOP DRAWINGS TO BE PROVIDED AND APPROVED BY ARCHITECT PRIOR TO CONSTRUCTION.
 5. DETAIL FOR GRADEN BEDS TO INCLUDE MARKER LAYER AND MUST BE PROVIDED AND APPROVED BY ARCHITECT PRIOR TO CONSTRUCTION

PROJECT NUMBER
160316


CLIENT
URBAN GROWTH NSW

PROJECT NAME
Bank St Commercial Wharf
S75W Application
5-11 Bank Street Pyrmont

PROJECT NORTH
SCALE:
1:1000 @A3 1:500 @A1
STATUS
PRELIMINARY

DRAWING TITLE
SITE ANALYSIS

DRAWING NUMBER REVISION
S75W-02 1

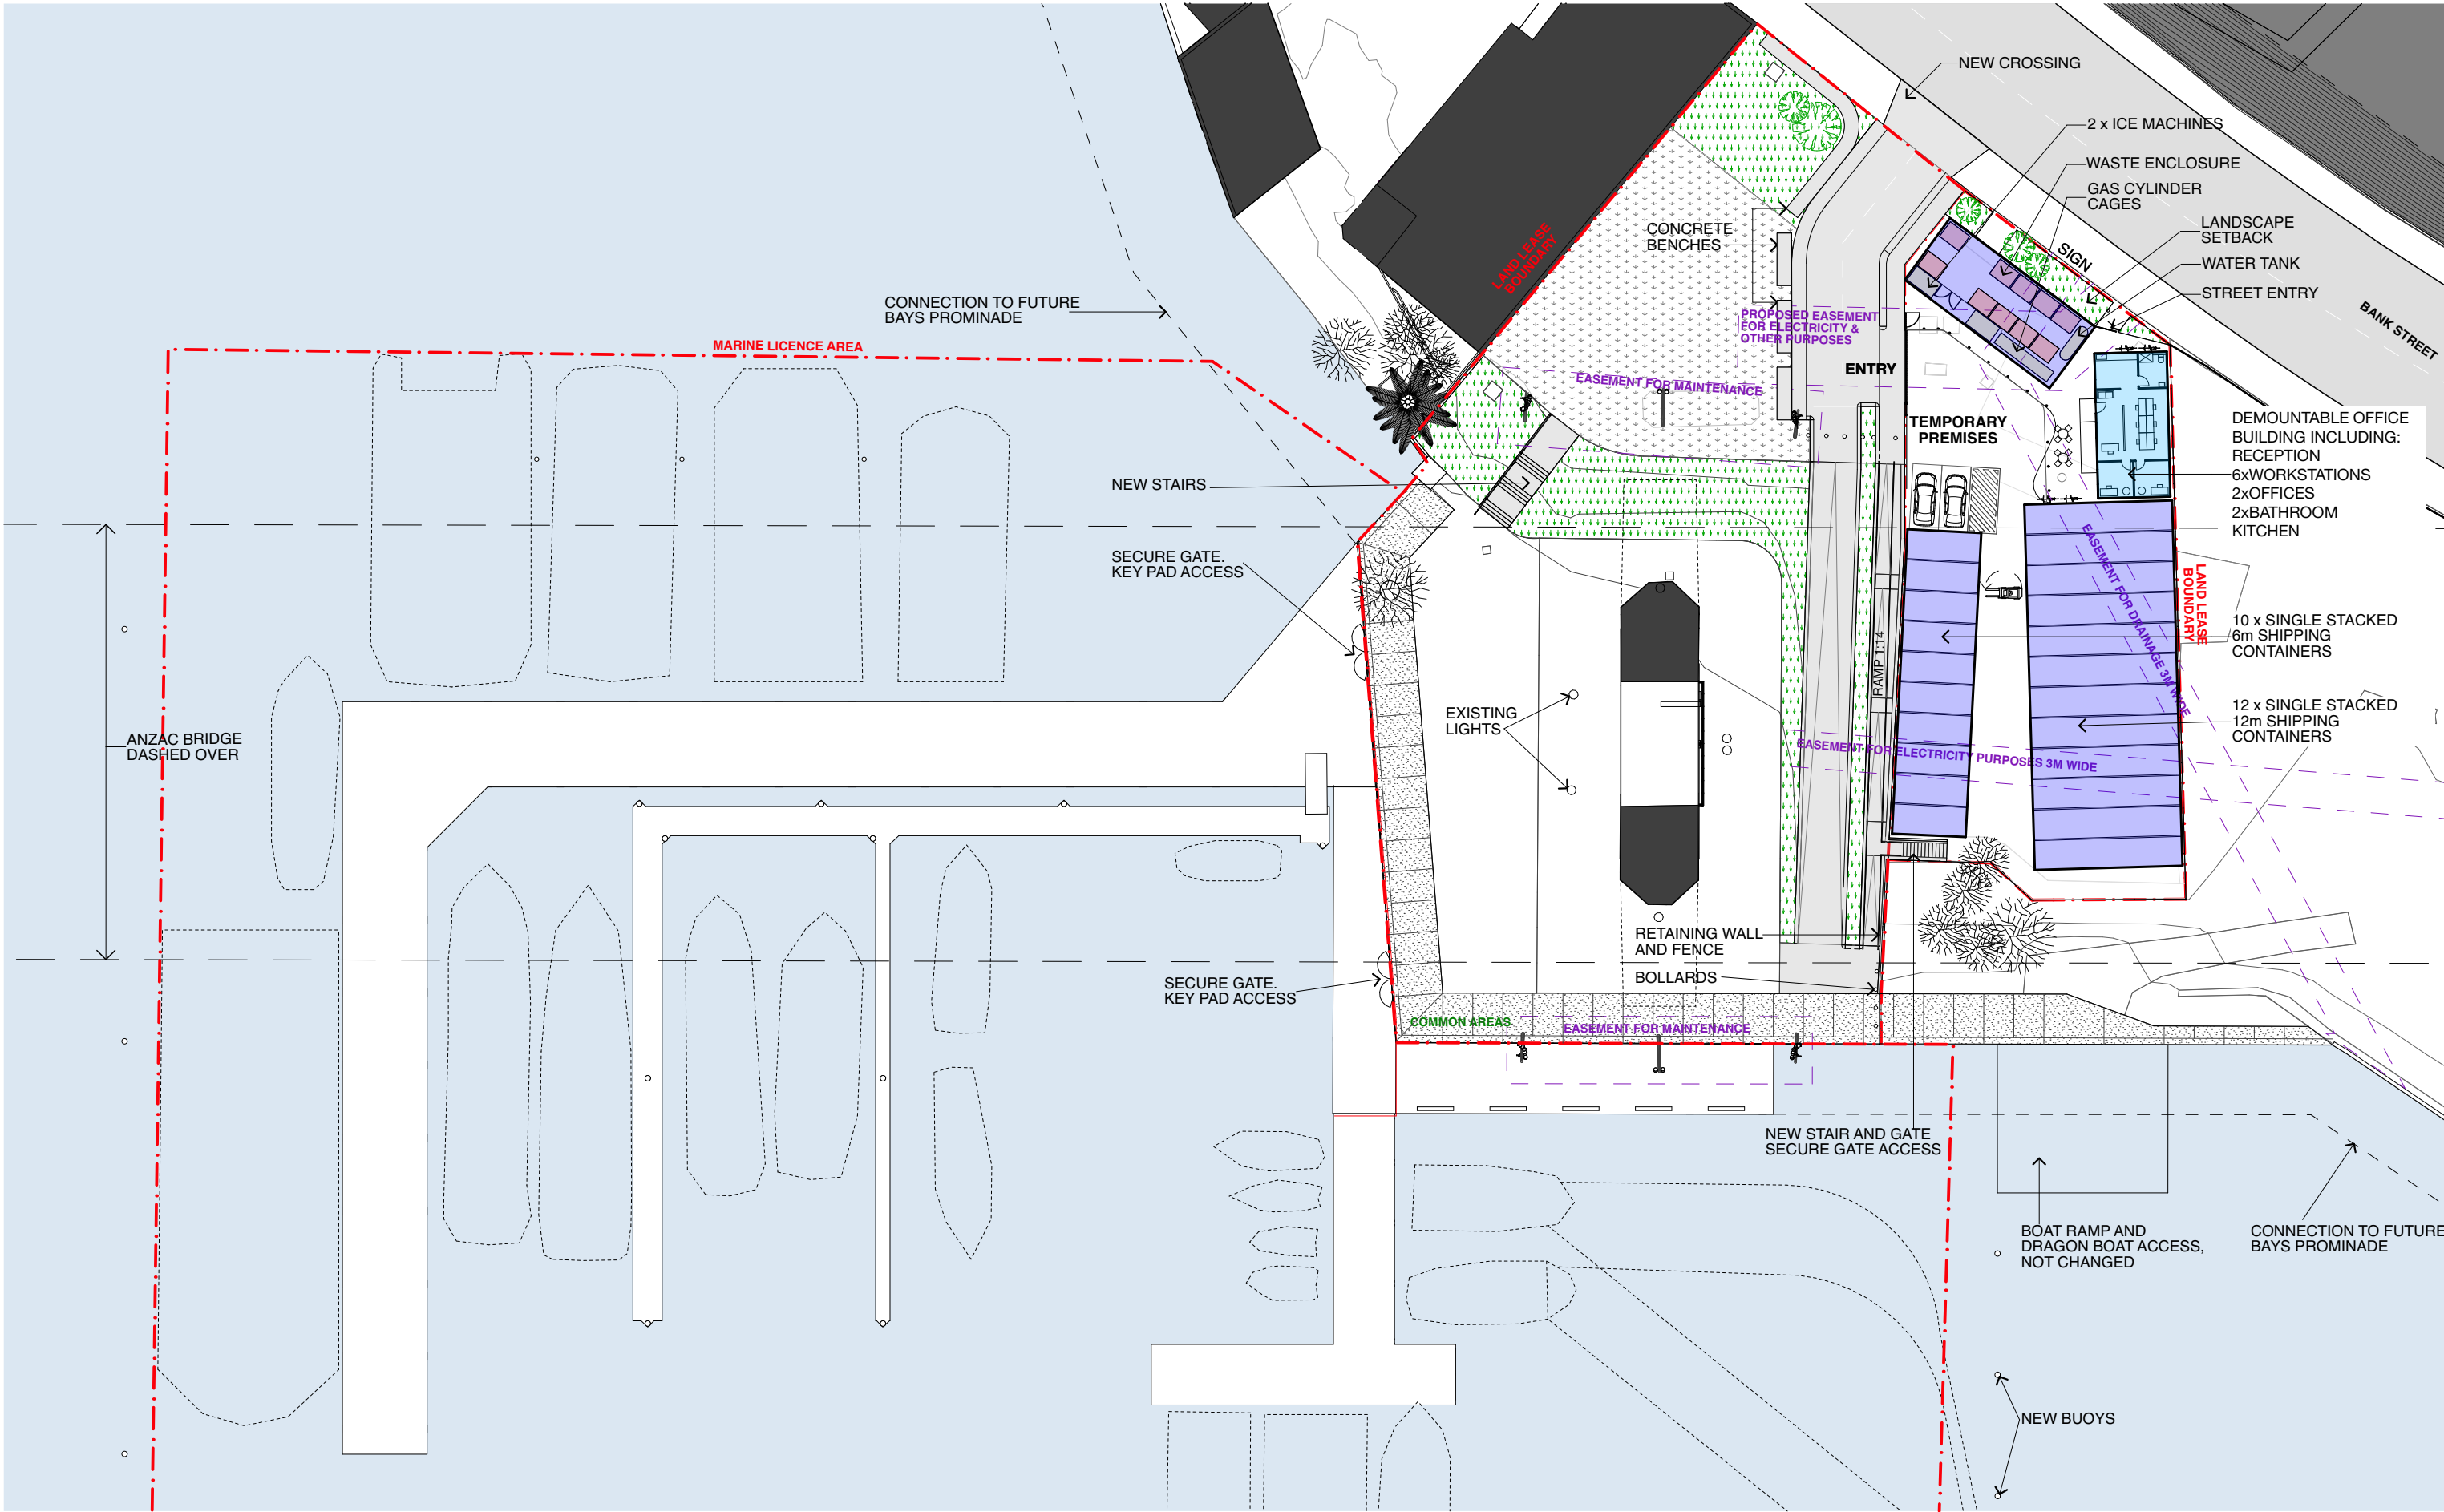

1 SITE PLAN
1:500

BENNETT AND TRIMBLE
L2, 333 GEORGE STREET
SYDNEY NSW 2000
+612 8065 8766
BENNETTANDTRIMBLE.COM

INTELLECTUAL PROPERTY
COPYRIGHT BENNETT AND TRIMBLE PTY LTD. UNLESS
OTHERWISE AGREED IN WRITING, ALL RIGHTS TO THE
USE OF THIS DOCUMENT ARE SUBJECT TO PAYMENT IN
FULL OF ALL BENNETT AND TRIMBLE CHARGES. THIS
DOCUMENT MAY ONLY BE USED FOR THE EXPRESS
PURPOSE AND PROJECT FOR WHICH IT HAS BEEN
CREATED AND DELIVERED. AS NOTED IN WRITING BY
BENNETT AND TRIMBLE, AND THIS DOCUMENT MAY NOT
BE OTHERWISE USED, OR COPIED, ANY UNAUTHORISED
USE OF THIS DOCUMENT IS AT THE USER'S SOLE RISK
AND WITHOUT LIMITING BENNETT AND TRIMBLE'S
RIGHTS THE USER RELEASES AND INDEMNIFIES
BENNETT AND TRIMBLE FROM AND AGAINST ALL LOSS
SO ARISING.

ISSUE DATE FOR
1 26.05.17 S75W

- GENERAL NOTES**
1. ALL WORKS TO BE IN ACCORDANCE WITH THE BUILDING CODE OF AUSTRALIA, AUSTRALIAN STANDARDS, AND WITH MANUFACTURERS RECOMMENDATIONS AND INSTRUCTIONS.
 2. CONTRACTOR TO CHECK ALL DIMENSIONS ON SITE BEFORE FABRICATION OR SET OUT.
 3. CONTRACTOR TO CONFIRM STRUCTURAL INTEGRITY OF ALL MEMBERS AND CONNECTIONS PRIOR TO FABRICATION.
 4. SHOP DRAWINGS TO BE PROVIDED AND APPROVED BY ARCHITECT PRIOR TO CONSTRUCTION.
 5. DETAIL FOR GRADEN BEDS TO INCLUDE MARKER LAYER AND MUST BE PROVIDED AND APPROVED BY ARCHITECT PRIOR TO CONSTRUCTION

PROJECT NUMBER
160316


CLIENT
URBAN GROWTH NSW

PROJECT NAME
**Bank St Commercial Wharf
S75W Application
5-11 Bank Street Pyrmont**

PROJECT NORTH
SCALE:
1:500 @A3 1:250 @A1
STATUS
PRELIMINARY

DRAWING TITLE
SITE PLAN

DRAWING NUMBER REVISION
S75W-05 1

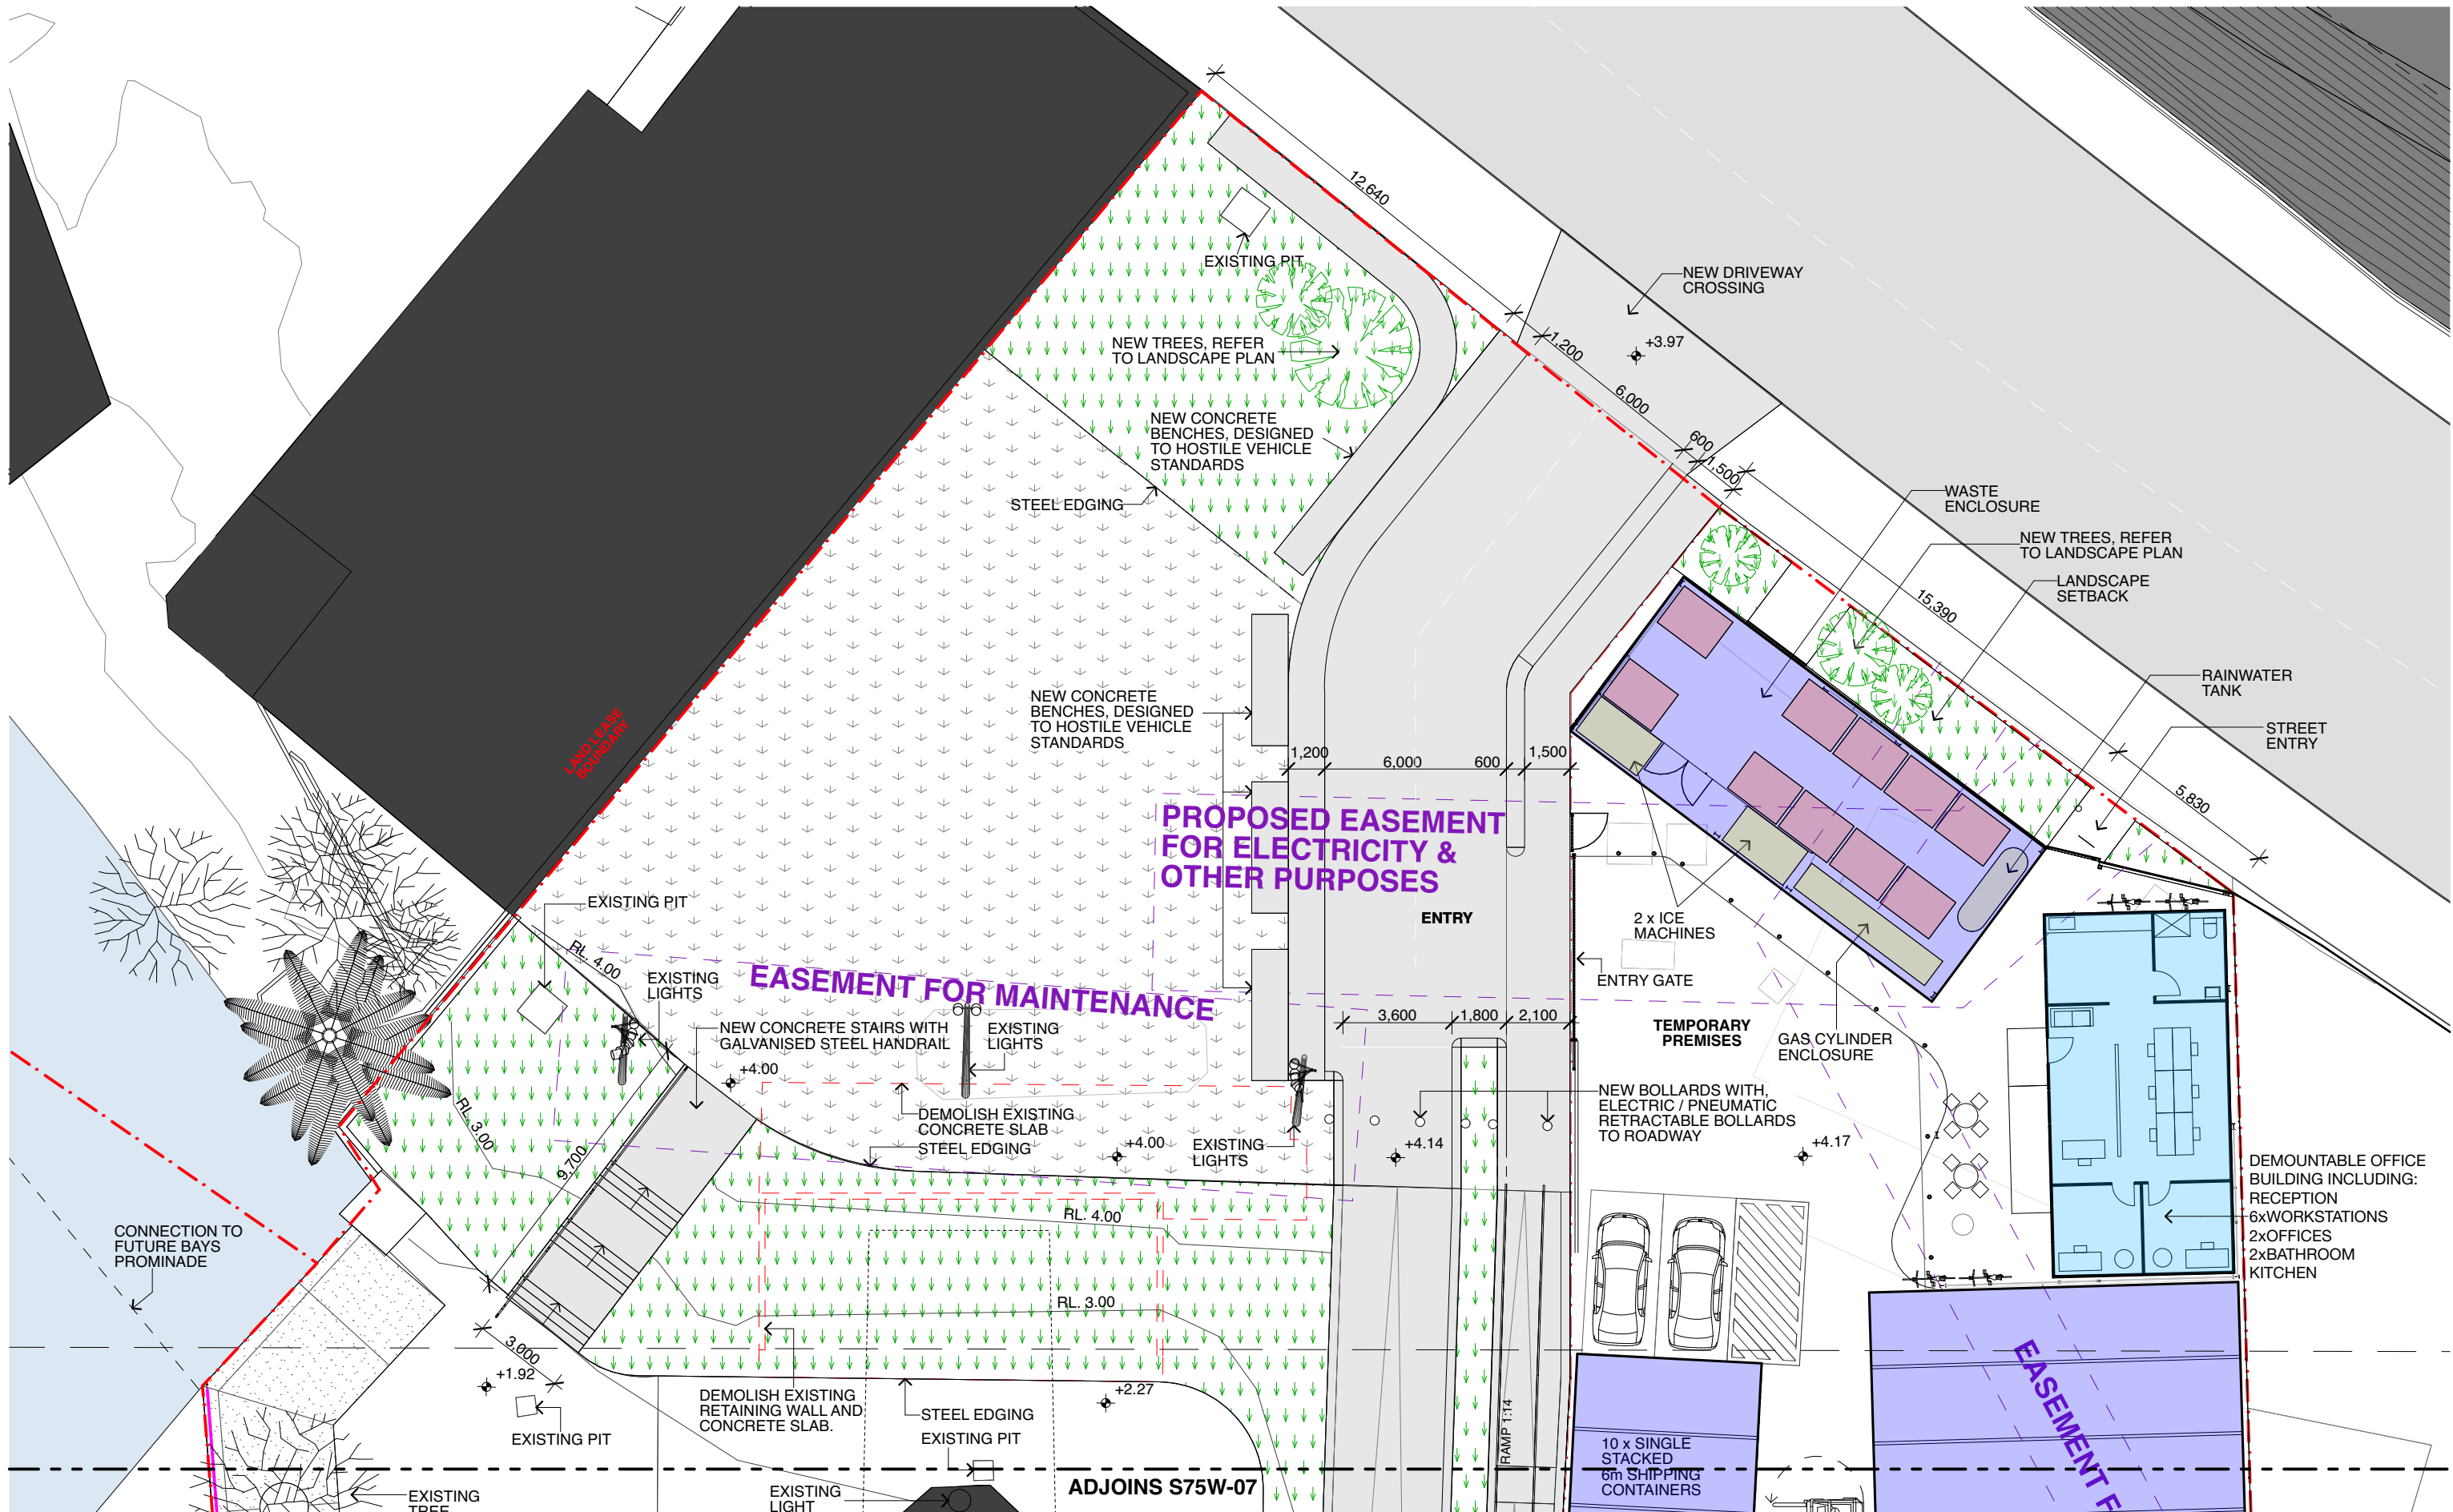

1 SITE PLAN 1:200
1:200

BENNETT AND TRIMBLE
L2, 333 GEORGE STREET
SYDNEY NSW 2000
+612 8065 8766
BENNETTANDTRIMBLE.COM

INTELLECTUAL PROPERTY
COPYRIGHT BENNETT AND TRIMBLE PTY LTD. UNLESS
OTHERWISE AGREED IN WRITING. ALL RIGHTS TO THE
USE OF THIS DOCUMENT ARE SUBJECT TO PAYMENT IN
FULL OF ALL BENNETT AND TRIMBLE CHARGES. THIS
DOCUMENT MAY ONLY BE USED FOR THE EXPRESS
PURPOSE AND PROJECT FOR WHICH IT HAS BEEN
CREATED AND DELIVERED. AS NOTED IN WRITING BY
BENNETT AND TRIMBLE, AND THIS DOCUMENT MAY NOT
BE OTHERWISE USED, OR COPIED, ANY UNAUTHORISED
USE OF THIS DOCUMENT IS AT THE USER'S SOLE RISK
AND WITHOUT LIMITING BENNETT AND TRIMBLE'S
RIGHTS THE USER RELEASES AND INDEMNIFIES
BENNETT AND TRIMBLE FROM AND AGAINST ALL LOSS
SO ARISING.

ISSUE DATE FOR
1 26.05.17 S75W

GENERAL NOTES

1. ALL WORKS TO BE IN ACCORDANCE WITH THE BUILDING CODE OF AUSTRALIA, AUSTRALIAN STANDARDS, AND WITH MANUFACTURERS RECOMMENDATIONS AND INSTRUCTIONS.
2. CONTRACTOR TO CHECK ALL DIMENSIONS ON SITE BEFORE FABRICATION OR SET OUT.
3. CONTRACTOR TO CONFIRM STRUCTURAL INTEGRITY OF ALL MEMBERS AND CONNECTIONS PRIOR TO FABRICATION.
4. SHOP DRAWINGS TO BE PROVIDED AND APPROVED BY ARCHITECT PRIOR TO CONSTRUCTION.
5. DETAIL FOR GRADEN BEDS TO INCLUDE MARKER LAYER AND MUST BE PROVIDED AND APPROVED BY ARCHITECT PRIOR TO CONSTRUCTION

CLIENT
URBAN GROWTH NSW

PROJECT NAME
Bank St Commercial Wharf
S75W Application
5-11 Bank Street Pyrmont

PROJECT NUMBER
160316

PROJECT NORTH



SCALE:


1:200 @A3 1:100 @A1


STATUS

PRELIMINARY

DRAWING TITLE
SITE PLAN 1:200

DRAWING NUMBER REVISION
S75W-06 1

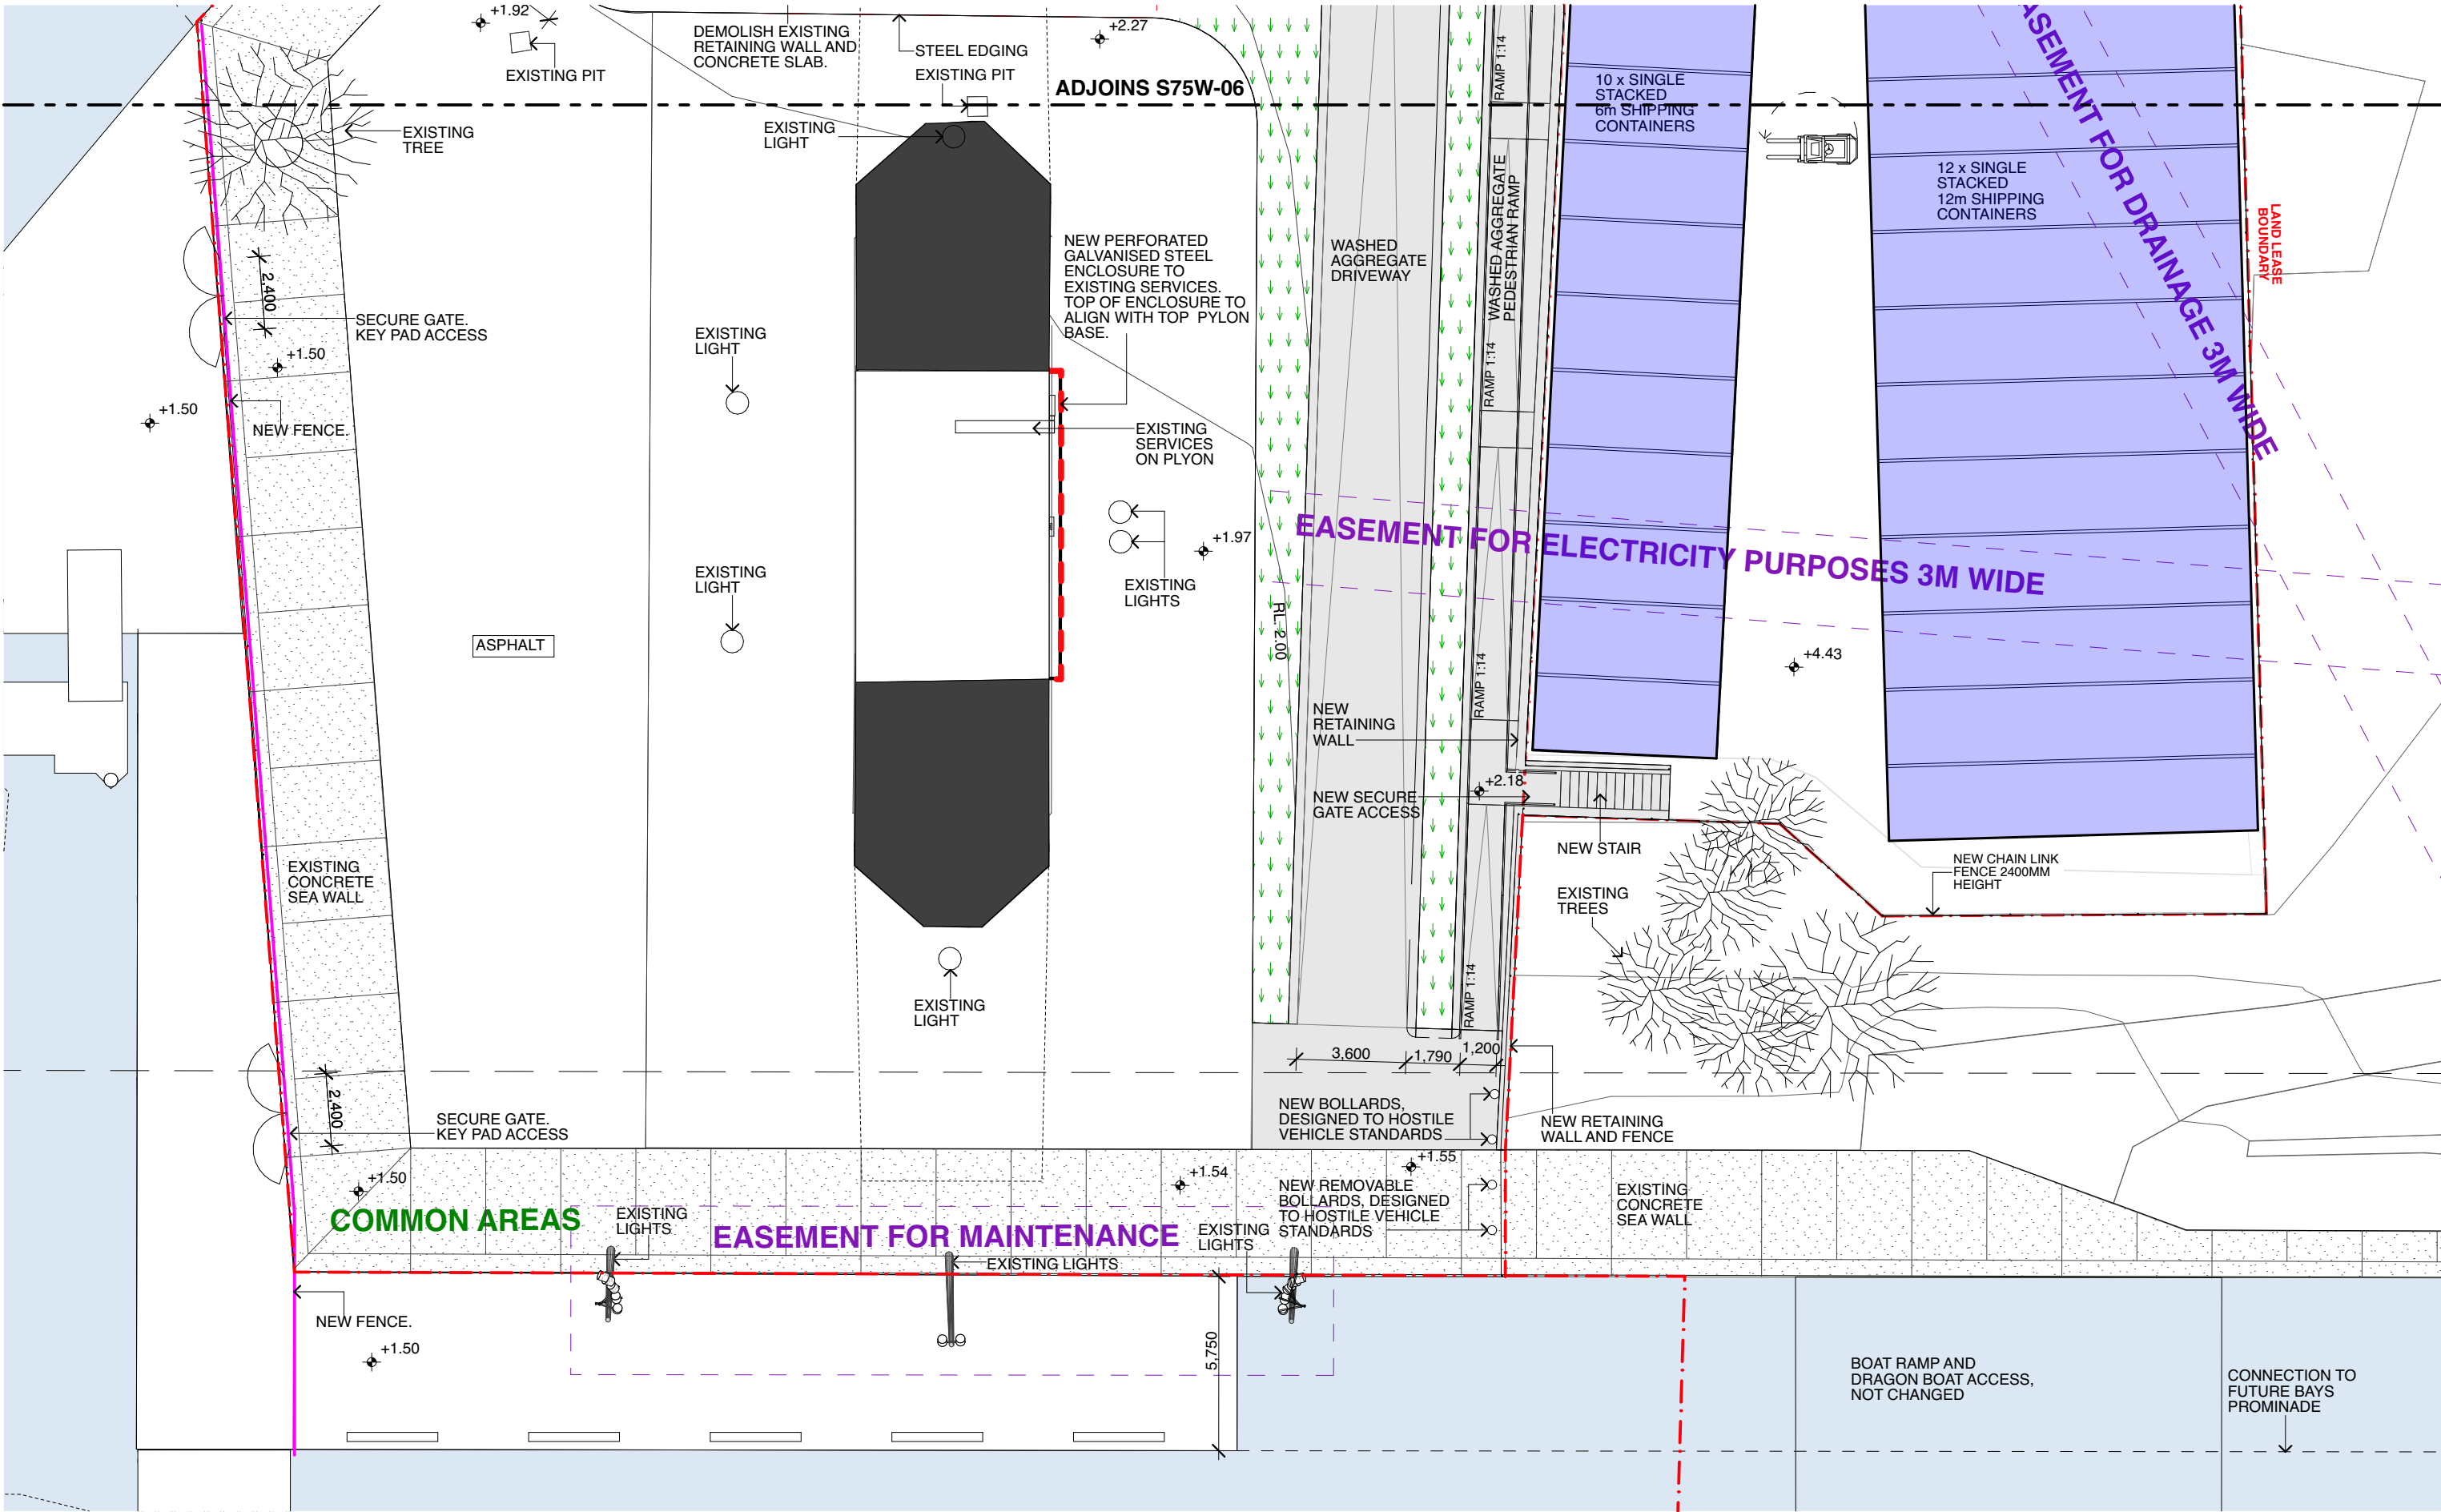

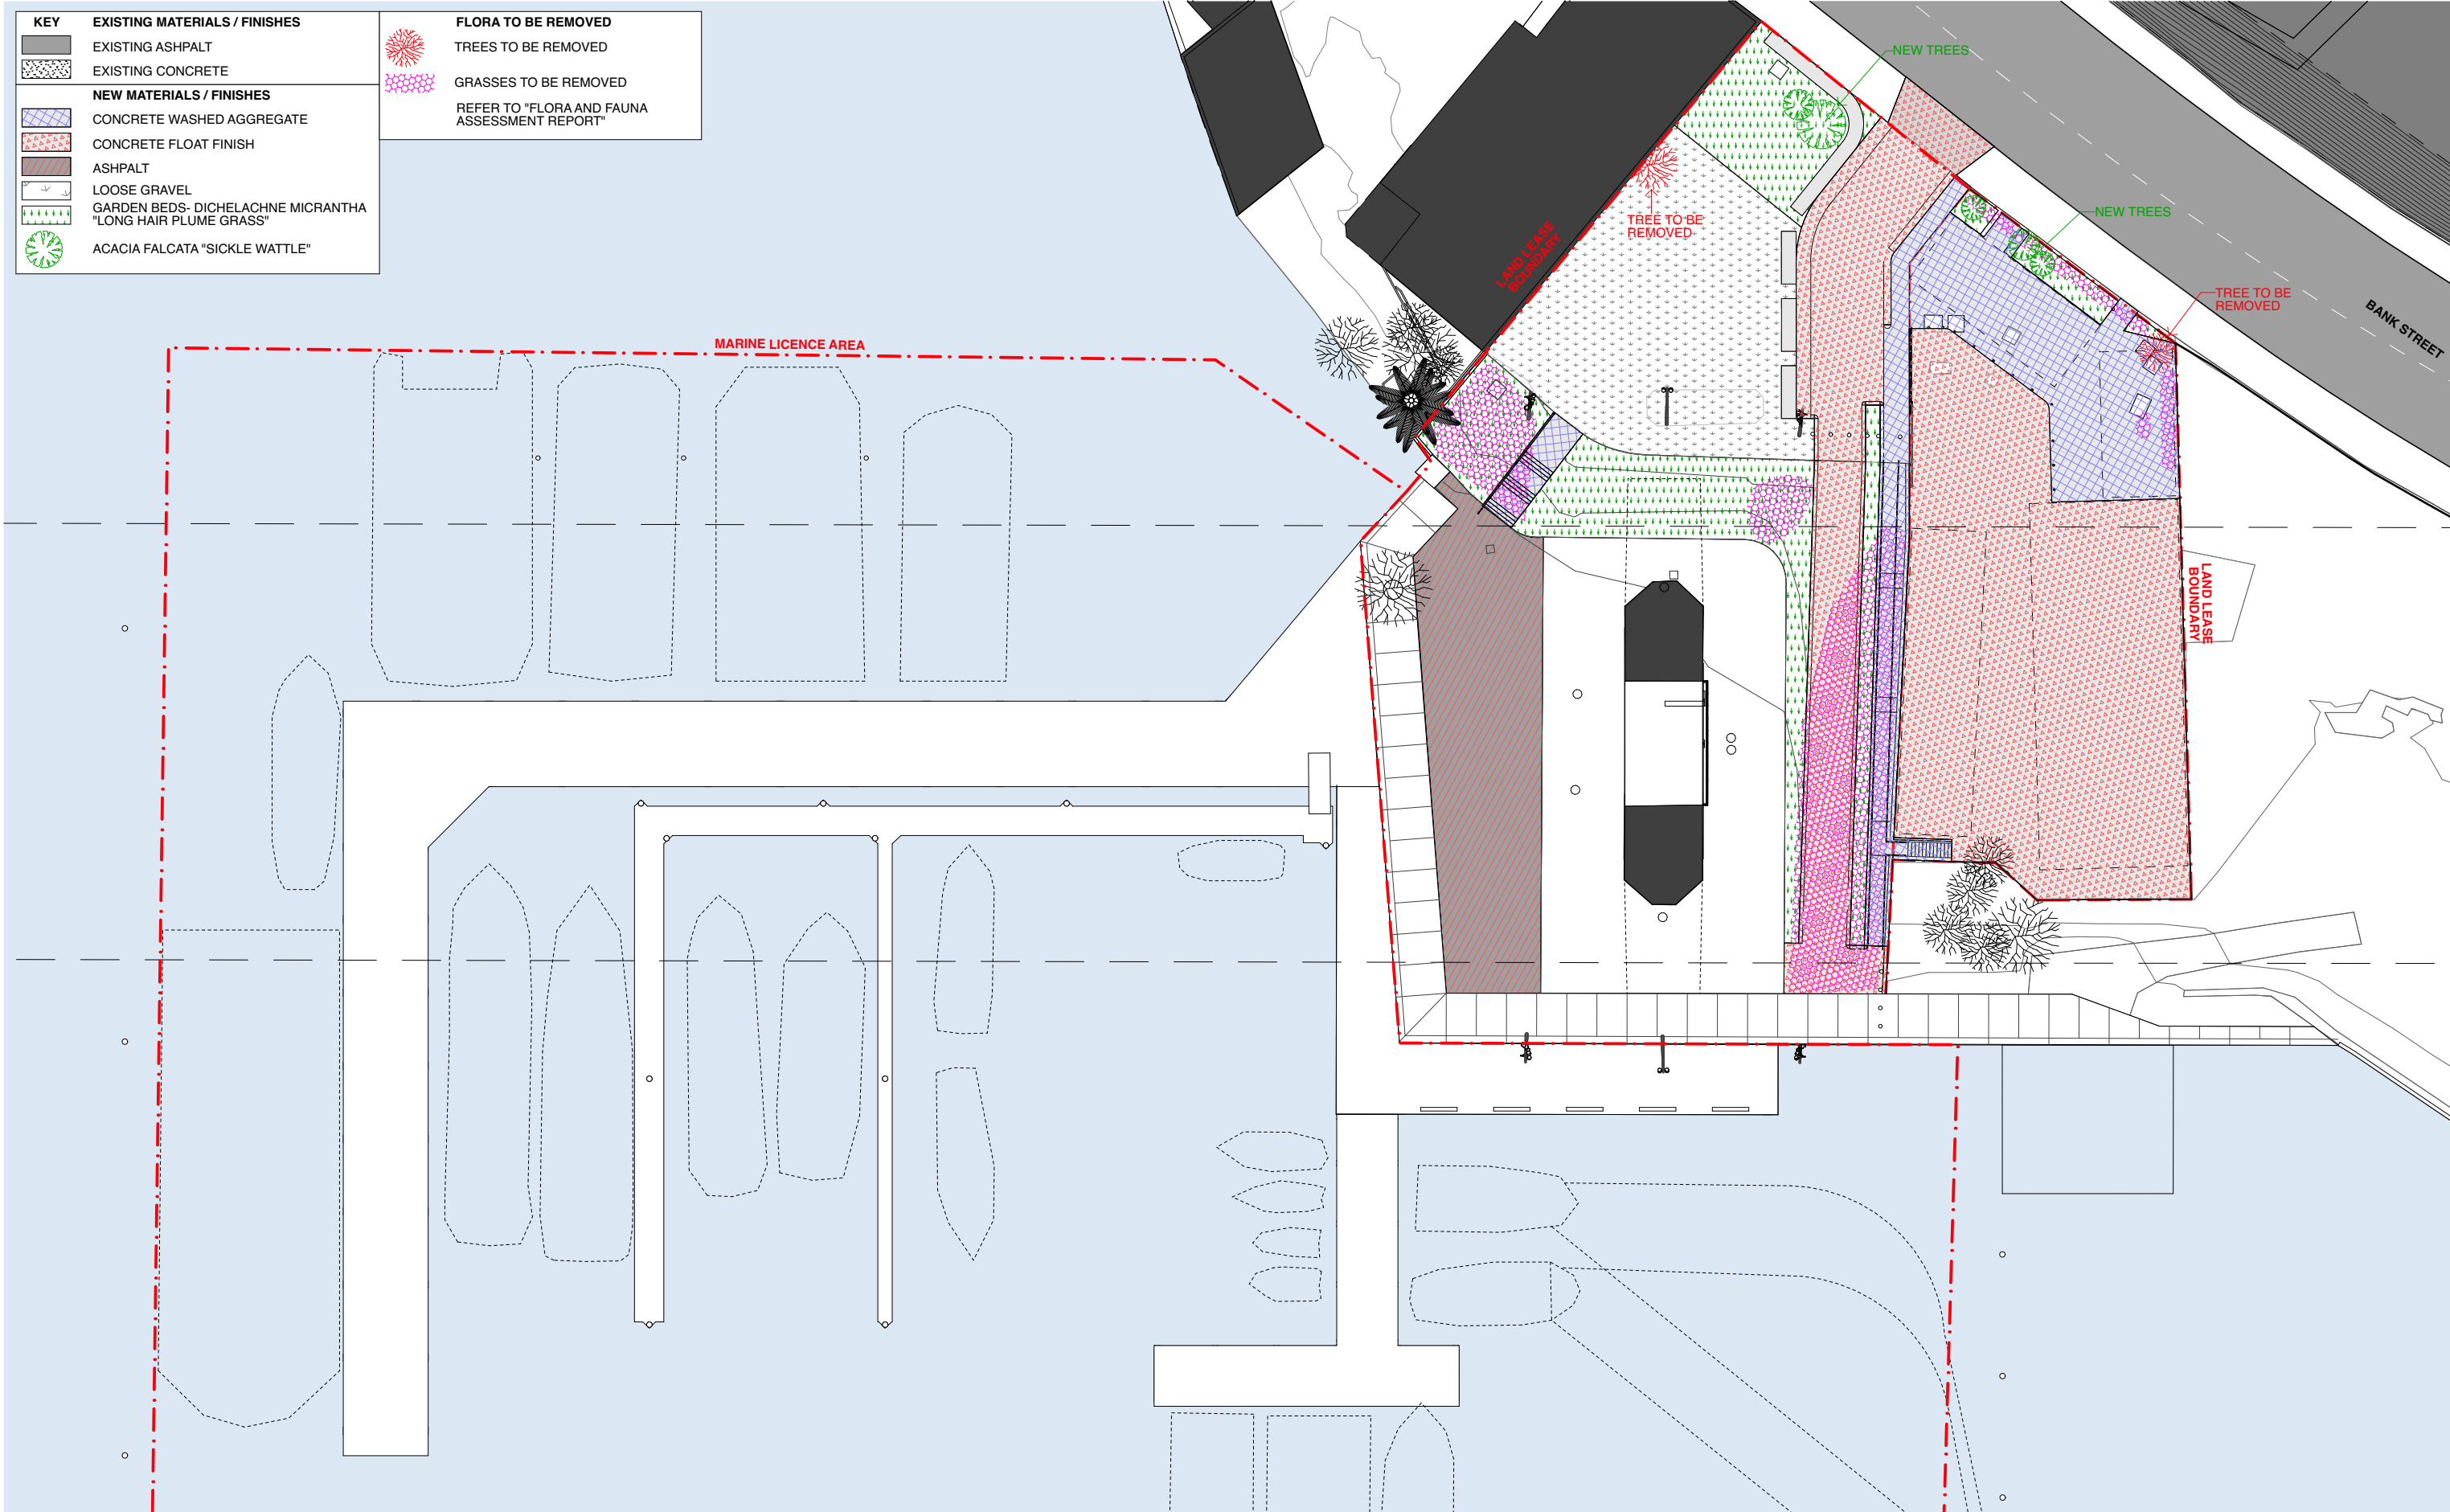

1 LANDSCAPE PLAN
1:500

BENNETT AND TRIMBLE
L2, 333 GEORGE STREET
SYDNEY NSW 2000
+612 8065 8766
BENNETTANDTRIMBLE.COM

INTELLECTUAL PROPERTY
COPYRIGHT BENNETT AND TRIMBLE PTY LTD. UNLESS
OTHERWISE AGREED IN WRITING, ALL RIGHTS TO THE
USE OF THIS DOCUMENT ARE SUBJECT TO PAYMENT IN
FULL OF ALL BENNETT AND TRIMBLE CHARGES. THIS
DOCUMENT MAY ONLY BE USED FOR THE EXPRESS
PURPOSE AND PROJECT FOR WHICH IT HAS BEEN
CREATED AND DELIVERED. AS NOTED IN WRITING BY
BENNETT AND TRIMBLE, AND THIS DOCUMENT MAY NOT
BE OTHERWISE USED, OR COPIED, ANY UNAUTHORISED
USE OF THIS DOCUMENT IS AT THE USER'S SOLE RISK
AND WITHOUT LIMITING BENNETT AND TRIMBLE'S
RIGHTS TO THE USER RELEASES AND INDEMNIFIES
BENNETT AND TRIMBLE FROM AND AGAINST ALL LOSS
SO ARISING.

ISSUE DATE FOR
1 26.05.17 S75W

GENERAL NOTES

1. ALL WORKS TO BE IN ACCORDANCE WITH THE BUILDING CODE OF AUSTRALIA, AUSTRALIAN STANDARDS, AND WITH MANUFACTURERS RECOMMENDATIONS AND INSTRUCTIONS.
2. CONTRACTOR TO CHECK ALL DIMENSIONS ON SITE BEFORE FABRICATION OR SET OUT.
3. CONTRACTOR TO CONFIRM STRUCTURAL INTEGRITY OF ALL MEMBERS AND CONNECTIONS PRIOR TO FABRICATION.
4. SHOP DRAWINGS TO BE PROVIDED AND APPROVED BY ARCHITECT PRIOR TO CONSTRUCTION.
5. DETAIL FOR GRADEN BEDS TO INCLUDE MARKER LAYER AND MUST BE PROVIDED AND APPROVED BY ARCHITECT PRIOR TO CONSTRUCTION

PROJECT NUMBER
160316


CLIENT
URBAN GROWTH NSW

PROJECT NAME
Bank St Commercial Wharf
S75W Application
5-11 Bank Street Pyrmont

PROJECT NORTH
SCALE:
1:500 @A3 1:250 @A1
STATUS
PRELIMINARY

DRAWING TITLE
LANDSCAPE PLAN

DRAWING NUMBER REVISION
S75W-08 1

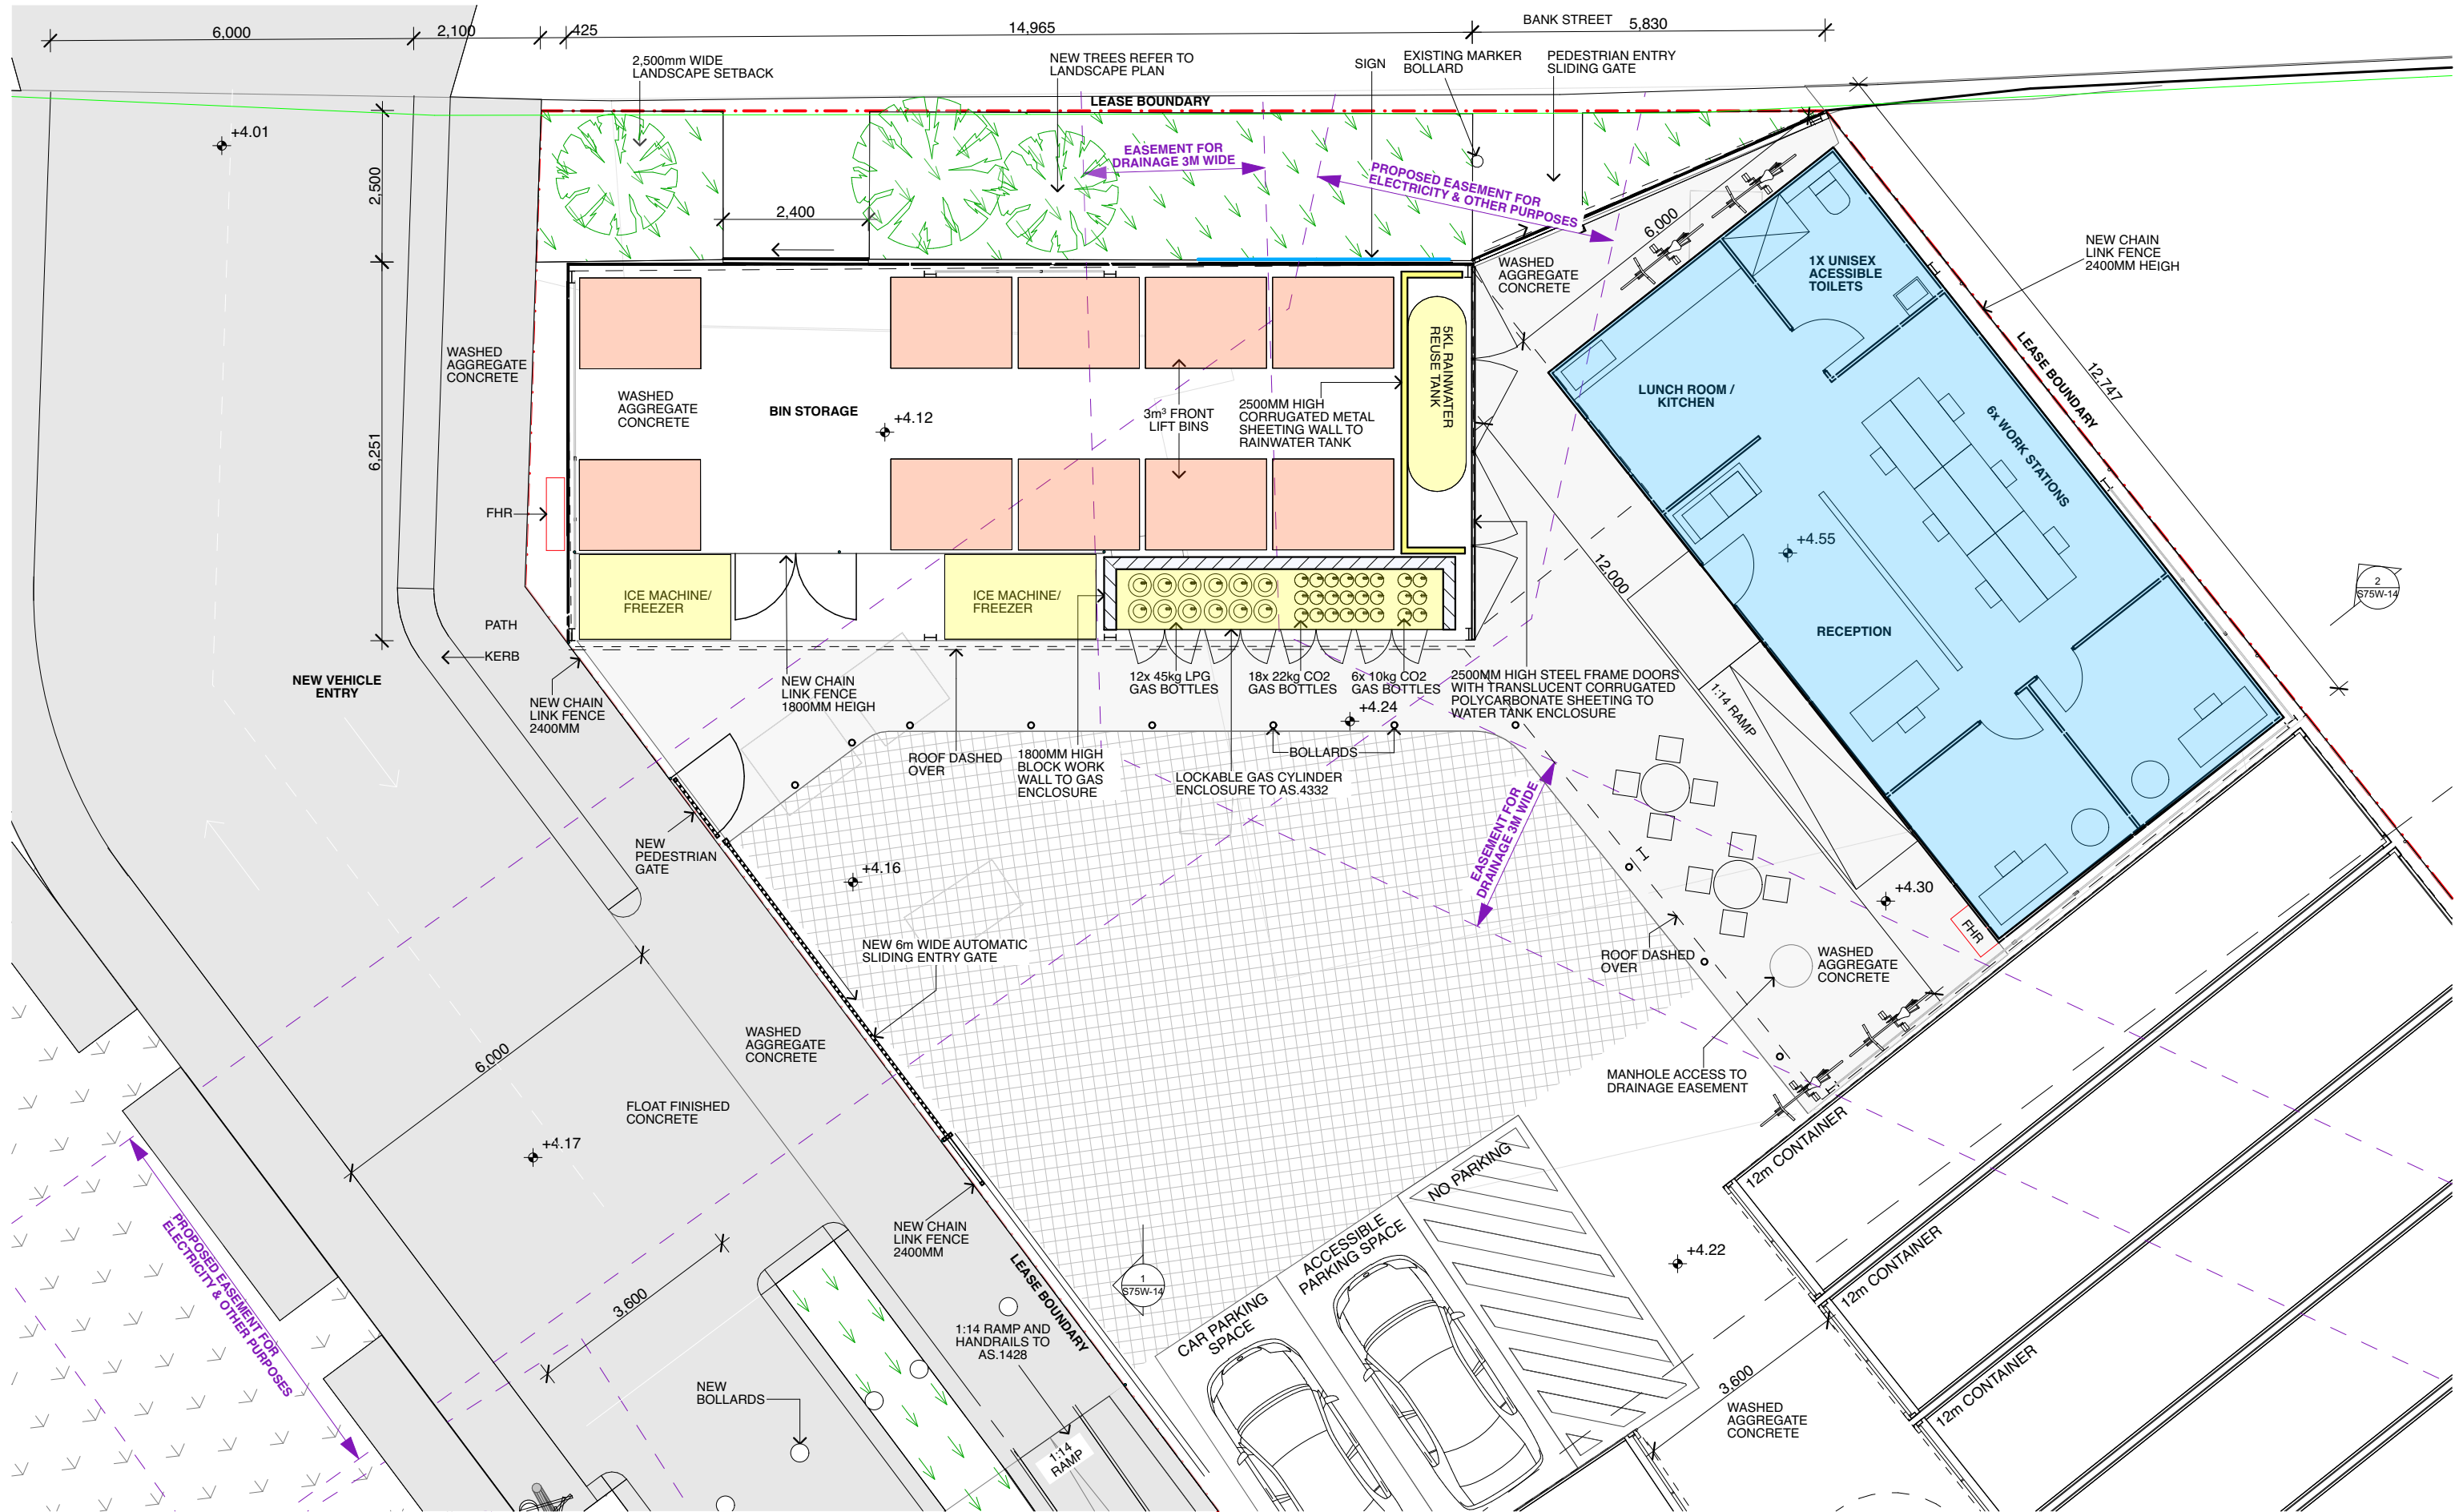

1 ADMINISTRATION PLAN
1:100

BENNETT AND TRIMBLE
L2, 333 GEORGE STREET
SYDNEY NSW 2000
+612 8065 8766
BENNETTANDTRIMBLE.COM

INTELLECTUAL PROPERTY
COPYRIGHT BENNETT AND TRIMBLE PTY LTD. UNLESS
OTHERWISE AGREED IN WRITING, ALL RIGHTS TO THE
USE OF THIS DOCUMENT ARE SUBJECT TO PAYMENT IN
FULL OF ALL BENNETT AND TRIMBLE CHARGES. THIS
DOCUMENT MAY ONLY BE USED FOR THE EXPRESS
PURPOSE AND PROJECT FOR WHICH IT HAS BEEN
CREATED AND DELIVERED. AS NOTED IN WRITING BY
BENNETT AND TRIMBLE, AND THIS DOCUMENT MAY NOT
BE OTHERWISE USED, OR COPIED, ANY UNAUTHORISED
USE OF THIS DOCUMENT IS AT THE USER'S SOLE RISK
AND WITHOUT LIMITING BENNETT AND TRIMBLE'S
RIGHTS TO THE USER RELEASES AND INDEMNIFIES
BENNETT AND TRIMBLE FROM AND AGAINST ALL LOSS
SO ARISING.

ISSUE 1 DATE 26.05.17 FOR S75W

GENERAL NOTES

1. ALL WORKS TO BE IN ACCORDANCE WITH THE BUILDING CODE OF AUSTRALIA, AUSTRALIAN STANDARDS, AND WITH MANUFACTURERS RECOMMENDATIONS AND INSTRUCTIONS.
2. CONTRACTOR TO CHECK ALL DIMENSIONS ON SITE BEFORE FABRICATION OR SET OUT.
3. CONTRACTOR TO CONFIRM STRUCTURAL INTEGRITY OF ALL MEMBERS AND CONNECTIONS PRIOR TO FABRICATION.
4. SHOP DRAWINGS TO BE PROVIDED AND APPROVED BY ARCHITECT PRIOR TO CONSTRUCTION.
5. DETAIL FOR GRADEN BEDS TO INCLUDE MARKER LAYER AND MUST BE PROVIDED AND APPROVED BY ARCHITECT PRIOR TO CONSTRUCTION

PROJECT NUMBER
160316


CLIENT
URBAN GROWTH NSW

PROJECT NAME
Bank St Commercial Wharf
S75W Application
5-11 Bank Street Pyrmont

PROJECT NORTH
SCALE
1:100 @A3 1:50 @A1
STATUS
PRELIMINARY

DRAWING TITLE
ADMINISTRATION PLAN

DRAWING NUMBER REVISION
S75W-09 1

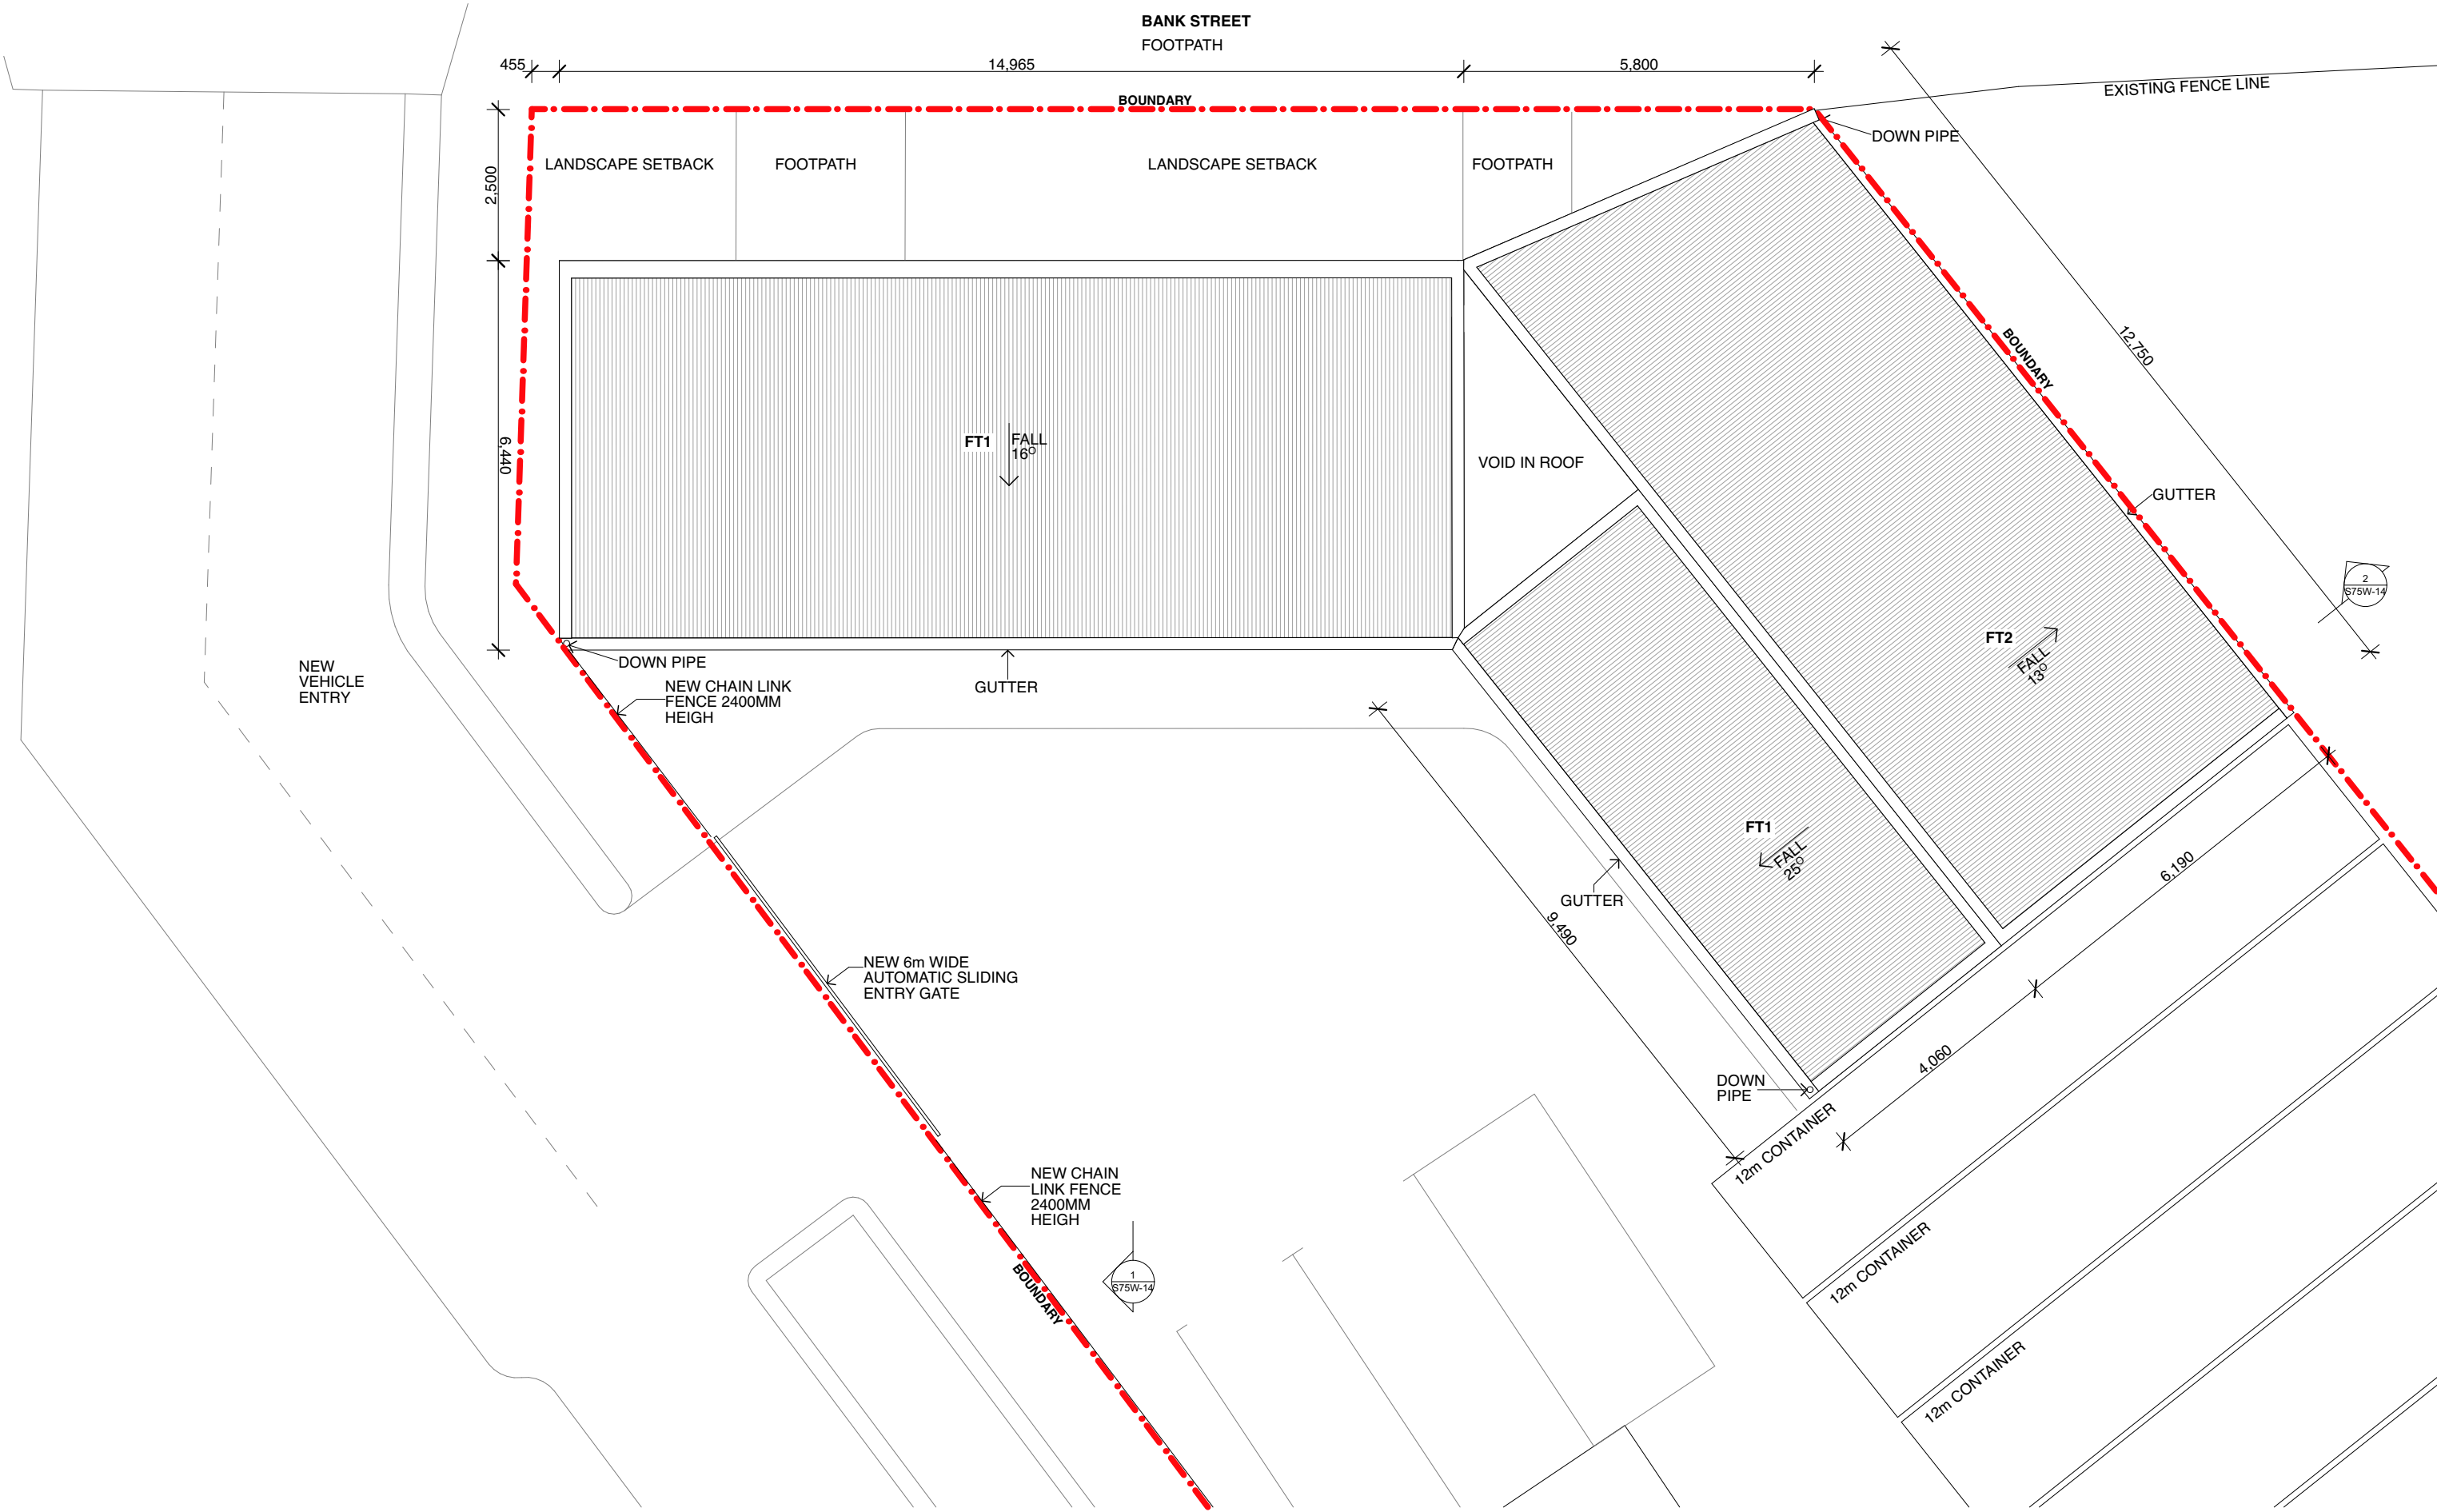

1 ADMINISTRATION ROOF PLAN
1:100


BENNETT AND TRIMBLE
L2, 333 GEORGE STREET
SYDNEY NSW 2000
+612 8065 8766
BENNETTANDTRIMBLE.COM

INTELLECTUAL PROPERTY
COPYRIGHT BENNETT AND TRIMBLE PTY LTD. UNLESS
OTHERWISE AGREED IN WRITING. ALL RIGHTS TO THE
USE OF THIS DOCUMENT ARE SUBJECT TO PAYMENT IN
FULL OF ALL BENNETT AND TRIMBLE CHARGES. THIS
DOCUMENT MAY ONLY BE USED FOR THE EXPRESS
PURPOSE AND PROJECT FOR WHICH IT HAS BEEN
CREATED AND DELIVERED. AS NOTED IN WRITING BY
BENNETT AND TRIMBLE, AND THIS DOCUMENT MAY NOT
BE OTHERWISE USED, OR COPIED, ANY UNAUTHORISED
USE OF THIS DOCUMENT IS AT THE USER'S SOLE RISK
AND WITHOUT LIMITING BENNETT AND TRIMBLE'S
RIGHTS THE USER RELEASES AND INDEMNIFIES
BENNETT AND TRIMBLE FROM AND AGAINST ALL LOSS
SO ARISING.

ISSUE	DATE	FOR
1	26.05.17	S75W
FT1-	CORRUGATED METAL SHEETING, ZINCALUME FINISH	
FT2-	TRANSLUCENT CORRUGATED POLYCARBONATE SHEETING	

GENERAL NOTES
1. ALL WORKS TO BE IN ACCORDANCE WITH THE BUILDING CODE OF AUSTRALIA, AUSTRALIAN STANDARDS, AND WITH MANUFACTURERS RECOMMENDATIONS AND INSTRUCTIONS.
2. CONTRACTOR TO CHECK ALL DIMENSIONS ON SITE BEFORE FABRICATION OR SET OUT.
3. CONTRACTOR TO CONFIRM STRUCTURAL INTEGRITY OF ALL MEMBERS AND CONNECTIONS PRIOR TO FABRICATION.
4. SHOP DRAWINGS TO BE PROVIDED AND APPROVED BY ARCHITECT PRIOR TO CONSTRUCTION.
5. DETAIL FOR GRADEN BEDS TO INCLUDE MARKER LAYER AND MUST BE PROVIDED AND APPROVED BY ARCHITECT PRIOR TO CONSTRUCTION

PROJECT NUMBER	CLIENT	PROJECT NORTH	DRAWING TITLE
160316	URBAN GROWTH NSW		ADMINISTRATION ROOF PLAN
	PROJECT NAME	SCALE:	
	Bank St Commercial Wharf S75W Application	1:100 @A3 1:50 @A1	
	5-11 Bank Street Pyrmont	STATUS	DRAWING NUMBER REVISION
		PRELIMINARY	S75W-10 1

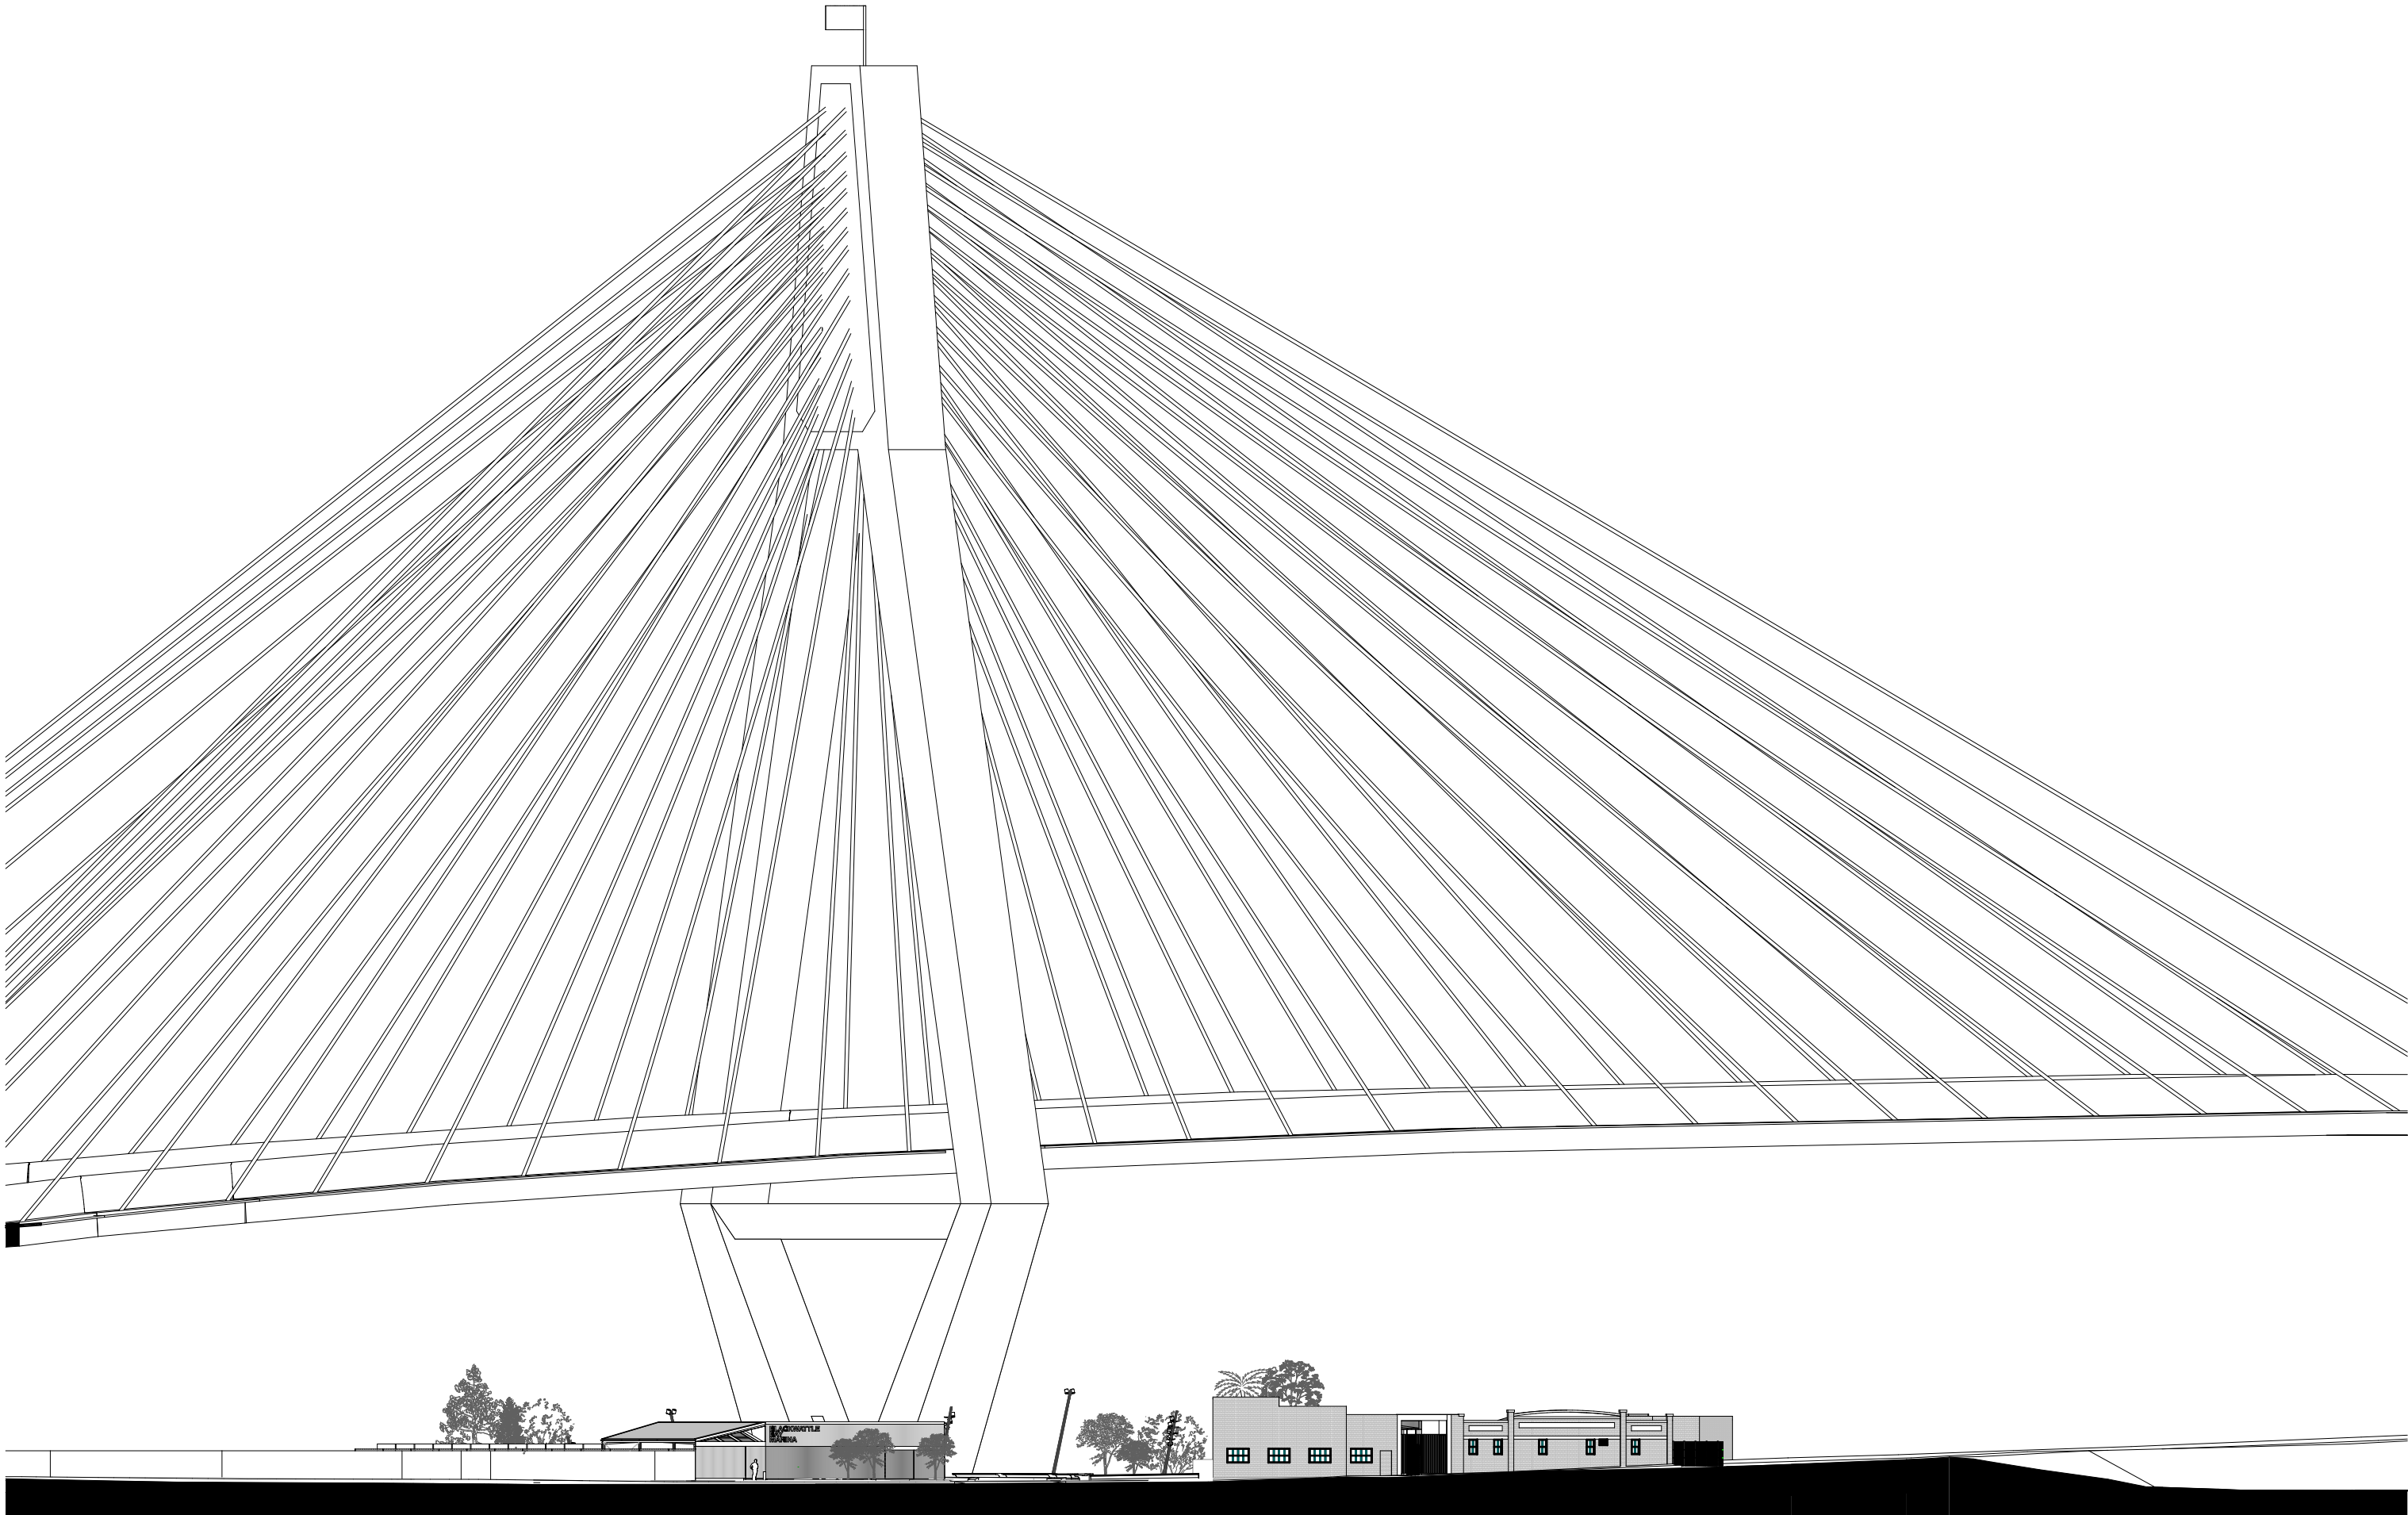

1

BANK STREET ELEVATION

1:500

BENNETT AND TRIMBLE

L2, 333 GEORGE STREET

SYDNEY NSW 2000

+612 8065 8766

BENNETTANDTRIMBLE.COM

INTELLECTUAL PROPERTY

COPYRIGHT BENNETT AND TRIMBLE PTY LTD. UNLESS OTHERWISE AGREED IN WRITING. ALL RIGHTS TO THE USE OF THIS DOCUMENT ARE SUBJECT TO PAYMENT IN FULL OF ALL BENNETT AND TRIMBLE CHARGES. THIS DOCUMENT MAY ONLY BE USED FOR THE EXPRESS PURPOSE AND PROJECT FOR WHICH IT HAS BEEN CREATED AND DELIVERED. AS NOTED IN WRITING BY BENNETT AND TRIMBLE, AND THIS DOCUMENT MAY NOT BE OTHERWISE USED, OR COPIED, ANY UNAUTHORISED USE OF THIS DOCUMENT IS AT THE USER'S SOLE RISK AND WITHOUT LIMITING BENNETT AND TRIMBLE'S RIGHTS TO THE USER RELEASES AND INDEMNIFIES BENNETT AND TRIMBLE FROM AND AGAINST ALL LOSS SO ARISING.

ISSUE

DATE

FOR

1

26.05.17

S75W

GENERAL NOTES

1. ALL WORKS TO BE IN ACCORDANCE WITH THE BUILDING CODE OF AUSTRALIA, AUSTRALIAN STANDARDS, AND WITH MANUFACTURERS RECOMMENDATIONS AND INSTRUCTIONS.

2. CONTRACTOR TO CHECK ALL DIMENSIONS ON SITE BEFORE FABRICATION OR SET OUT.

3. CONTRACTOR TO CONFIRM STRUCTURAL INTEGRITY OF ALL MEMBERS AND CONNECTIONS PRIOR TO FABRICATION.

4. SHOP DRAWINGS TO BE PROVIDED AND APPROVED BY ARCHITECT PRIOR TO CONSTRUCTION.

5. DETAIL FOR GRADEN BEDS TO INCLUDE MARKER LAYER AND MUST BE PROVIDED AND APPROVED BY ARCHITECT PRIOR TO CONSTRUCTION

PROJECT NUMBER

160316

CLIENT

URBAN GROWTH NSW

PROJECT NAME

Bank St Commercial Wharf

S75W Application

5-11 Bank Street Pyrmont

PROJECT NORTH

SCALE:

1:500 @A3

1:250 @A1

STATUS

PRELIMINARY

DRAWING TITLE


BANK STREET ELEVATION

DRAWING NUMBER


S75W-11

REVISION

1

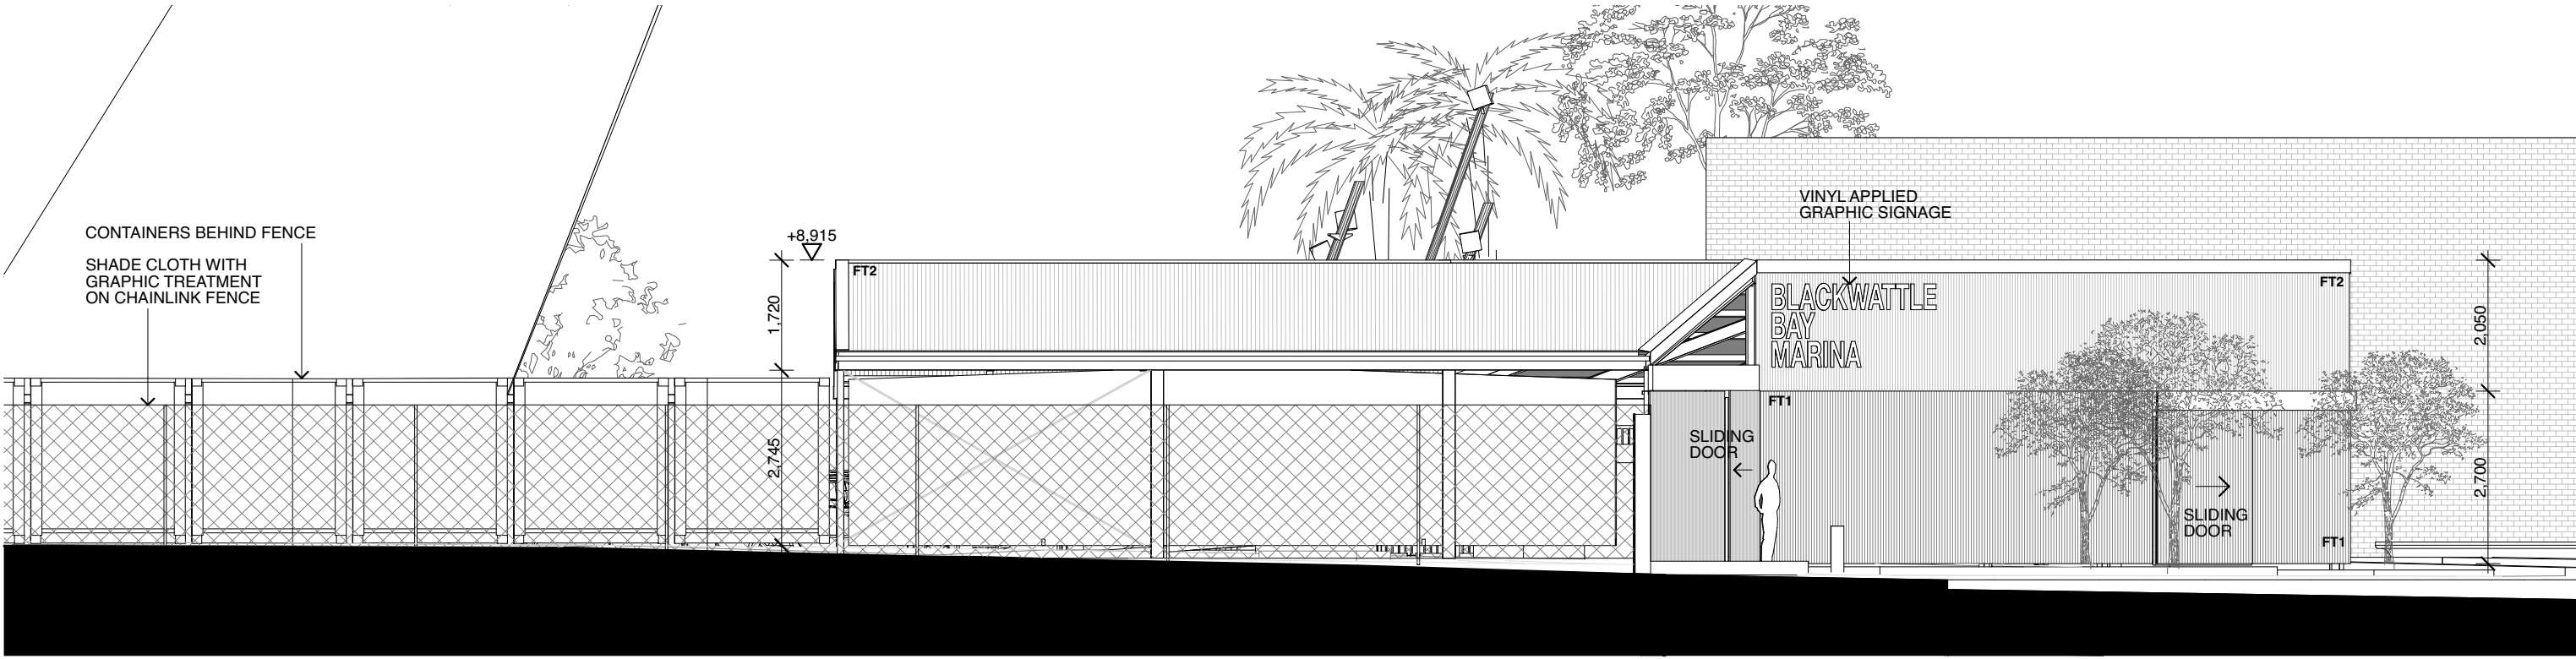

1 EAST ELEVATION
1:100

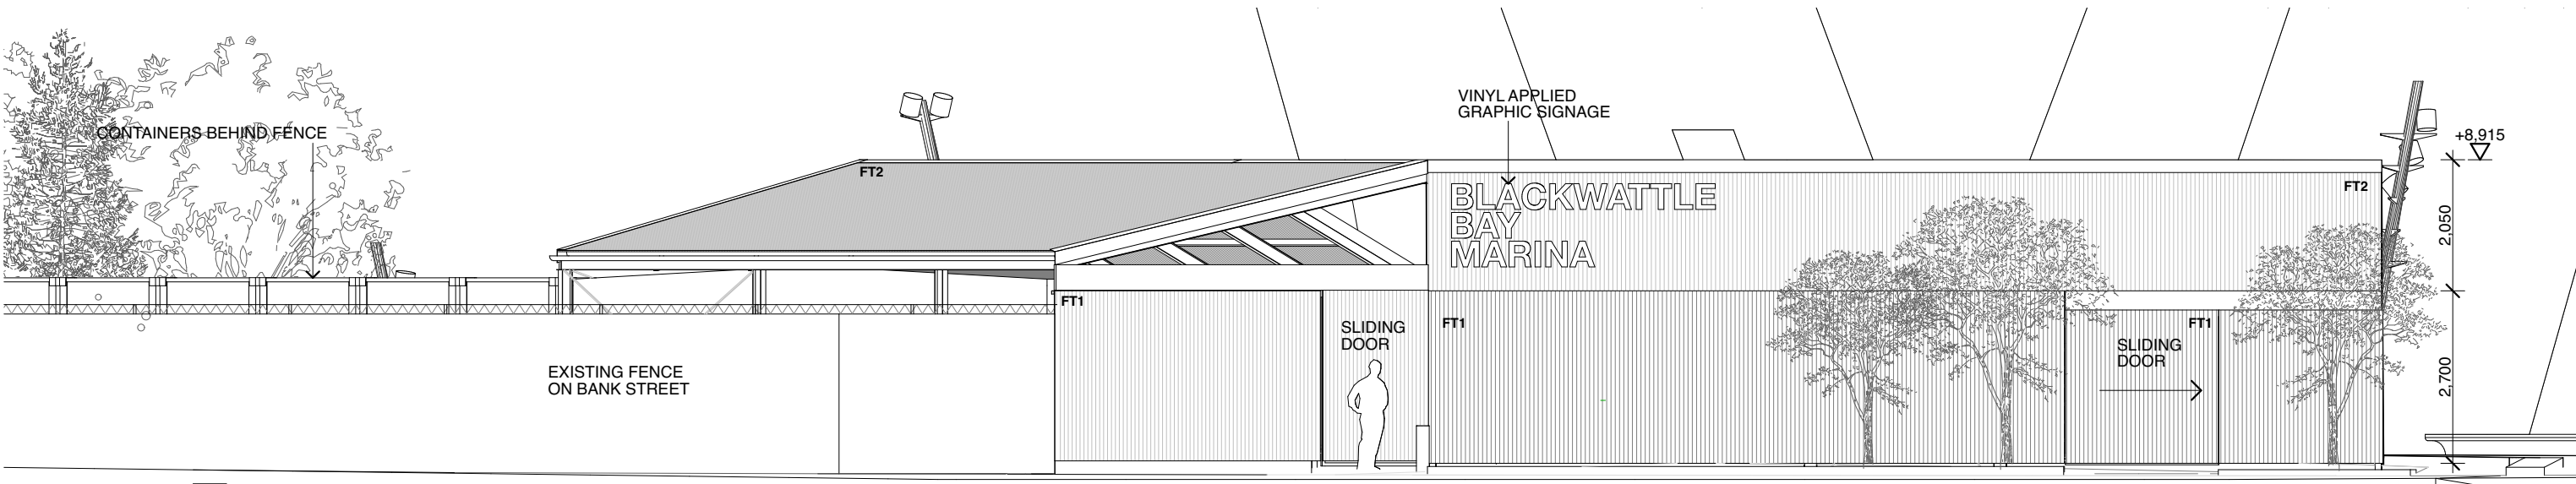

2 NORTH ELEVATION
1:100

BENNETT AND TRIMBLE
L2, 333 GEORGE STREET
SYDNEY NSW 2000
+612 8065 8766
BENNETTANDTRIMBLE.COM

INTELLECTUAL PROPERTY
COPYRIGHT BENNETT AND TRIMBLE PTY LTD. UNLESS
OTHERWISE AGREED IN WRITING. ALL RIGHTS TO THE
USE OF THIS DOCUMENT ARE SUBJECT TO PAYMENT IN
FULL OF ALL BENNETT AND TRIMBLE CHARGES. THIS
DOCUMENT MAY ONLY BE USED FOR THE EXPRESS
PURPOSE AND PROJECT FOR WHICH IT HAS BEEN
CREATED AND DELIVERED. AS NOTED IN WRITING BY
BENNETT AND TRIMBLE, AND THIS DOCUMENT MAY NOT
BE OTHERWISE USED, OR COPIED, ANY UNAUTHORISED
USE OF THIS DOCUMENT IS AT THE USER'S SOLE RISK
AND WITHOUT LIMITING BENNETT AND TRIMBLE'S
RIGHTS THE USER RELEASES AND INDEMNIFIES
BENNETT AND TRIMBLE FROM AND AGAINST ALL LOSS
SO ARISING.

ISSUE DATE FOR
1 26.05.17 S75W

FT1- CORRUGATED METAL SHEETING,
ZINCALUME FINISH
FT2- TRANSLUCENT CORRUGATED
POLYCARBONATE SHEETING

GENERAL NOTES
1. ALL WORKS TO BE IN ACCORDANCE WITH THE BUILDING CODE OF AUSTRALIA, AUSTRALIAN
STANDARDS, AND WITH MANUFACTURERS RECOMMENDATIONS AND INSTRUCTIONS.
2. CONTRACTOR TO CHECK ALL DIMENSIONS ON SITE BEFORE FABRICATION OR SET OUT.
3. CONTRACTOR TO CONFIRM STRUCTURAL INTEGRITY OF ALL MEMBERS AND CONNECTIONS
PRIOR TO FABRICATION.
4. SHOP DRAWINGS TO BE PROVIDED AND APPROVED BY ARCHITECT PRIOR TO CONSTRUCTION.
5. DETAIL FOR GRADEN BEDS TO INCLUDE MARKER LAYER AND MUST BE PROVIDED AND
APPROVED BY ARCHITECT PRIOR TO CONSTRUCTION

PROJECT NUMBER
160316


CLIENT
URBAN GROWTH NSW

PROJECT NAME
**Bank St Commercial Wharf
S75W Application
5-11 Bank Street Pyrmont**

PROJECT NORTH
SCALE:
1:100 @A3 1:50 @A1
STATUS
PRELIMINARY

DRAWING TITLE
ELEVATIONS 1

DRAWING NUMBER REVISION
S75W-12 1

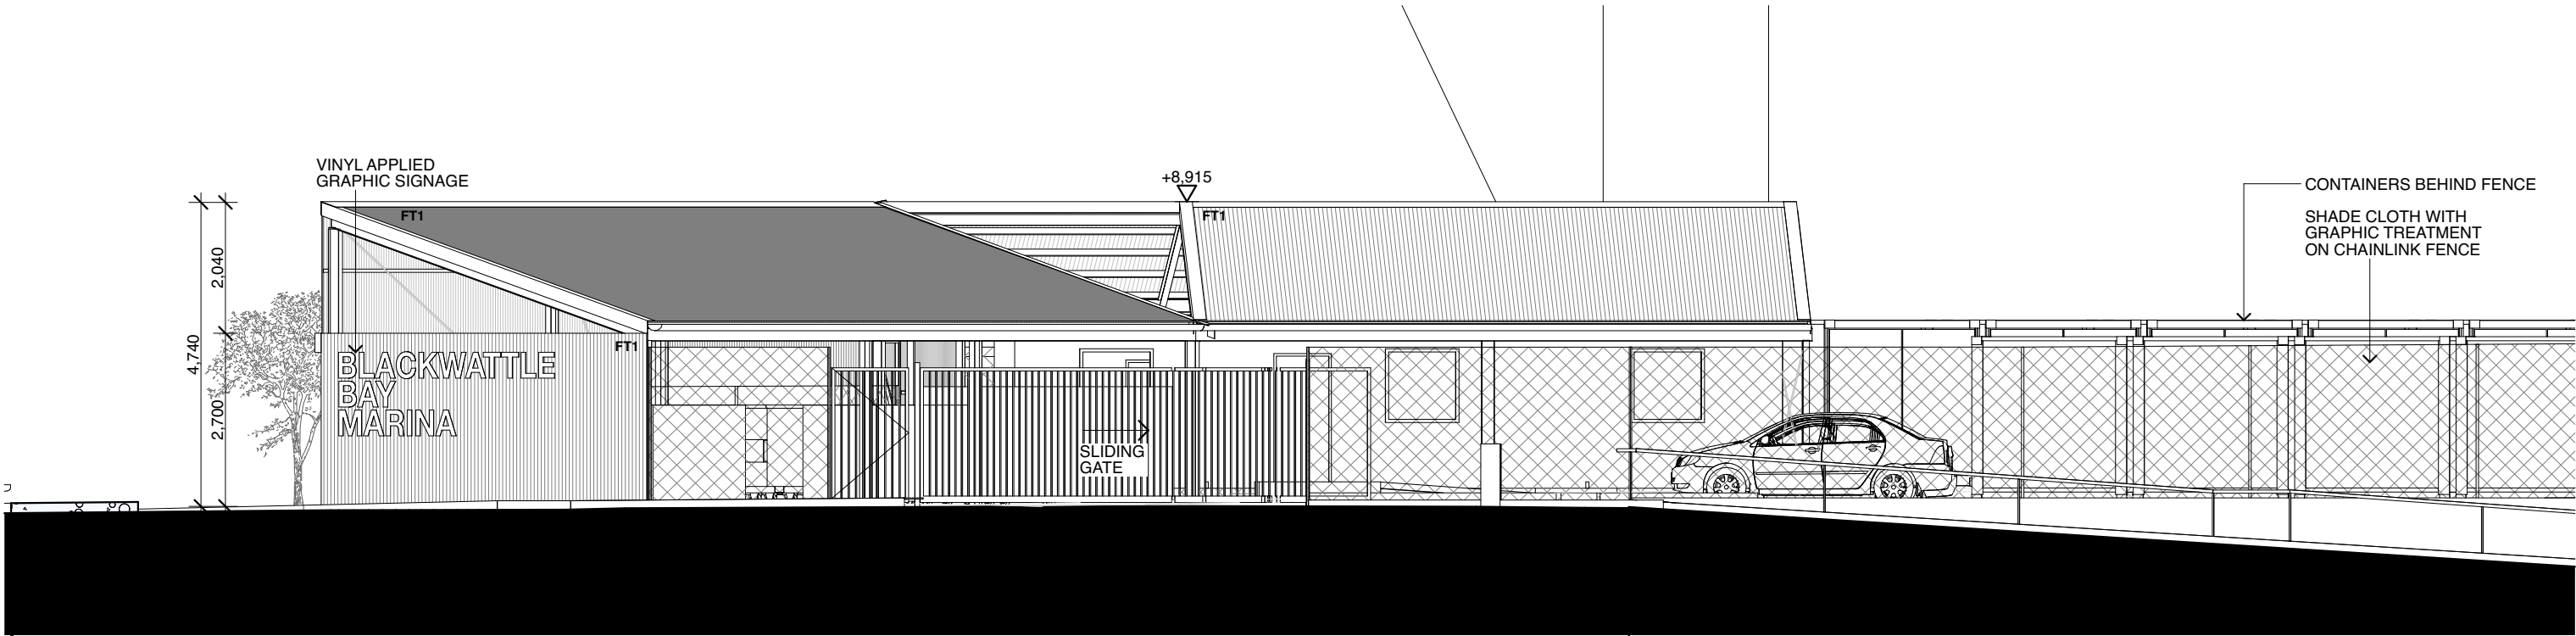

1 WEST ELEVATION
1:100



2 SOUTH ELEVATION
1:100

BENNETT AND TRIMBLE
L2, 333 GEORGE STREET
SYDNEY NSW 2000
+612 8065 8766
BENNETTANDTRIMBLE.COM

INTELLECTUAL PROPERTY
COPYRIGHT BENNETT AND TRIMBLE PTY LTD. UNLESS
OTHERWISE AGREED IN WRITING, ALL RIGHTS TO THE
USE OF THIS DOCUMENT ARE SUBJECT TO PAYMENT IN
FULL OF ALL BENNETT AND TRIMBLE CHARGES. THIS
DOCUMENT MAY ONLY BE USED FOR THE EXPRESS
PURPOSE AND PROJECT FOR WHICH IT HAS BEEN
CREATED AND DELIVERED. AS NOTED IN WRITING BY
BENNETT AND TRIMBLE, AND THIS DOCUMENT MAY NOT
BE OTHERWISE USED, OR COPIED, ANY UNAUTHORISED
USE OF THIS DOCUMENT IS AT THE USER'S SOLE RISK
AND WITHOUT LIMITING BENNETT AND TRIMBLE'S
RIGHTS TO THE USER RELEASES AND INDEMNIFIES
BENNETT AND TRIMBLE FROM AND AGAINST ALL LOSS
SO ARISING.

ISSUE DATE FOR
1 26.05.17 S75W

FT1- CORRUGATED METAL SHEETING,
ZINCALUME FINISH
FT2- TRANSLUCENT CORRUGATED
POLYCARBONATE SHEETING

GENERAL NOTES
1. ALL WORKS TO BE IN ACCORDANCE WITH THE BUILDING CODE OF AUSTRALIA, AUSTRALIAN
STANDARDS, AND WITH MANUFACTURERS RECOMMENDATIONS AND INSTRUCTIONS.
2. CONTRACTOR TO CHECK ALL DIMENSIONS ON SITE BEFORE FABRICATION OR SET OUT.
3. CONTRACTOR TO CONFIRM STRUCTURAL INTEGRITY OF ALL MEMBERS AND CONNECTIONS
PRIOR TO FABRICATION.
4. SHOP DRAWINGS TO BE PROVIDED AND APPROVED BY ARCHITECT PRIOR TO CONSTRUCTION.
5. DETAIL FOR GRADEN BEDS TO INCLUDE MARKER LAYER AND MUST BE PROVIDED AND
APPROVED BY ARCHITECT PRIOR TO CONSTRUCTION

PROJECT NUMBER
160316


CLIENT
URBAN GROWTH NSW

PROJECT NAME
**Bank St Commercial Wharf
S75W Application
5-11 Bank Street Pyrmont**


PROJECT NORTH
SCALE:
1:100 @A3 1:50 @A1
STATUS
PRELIMINARY

DRAWING TITLE
ELEVATIONS 2

DRAWING NUMBER REVISION
S75W-13 1

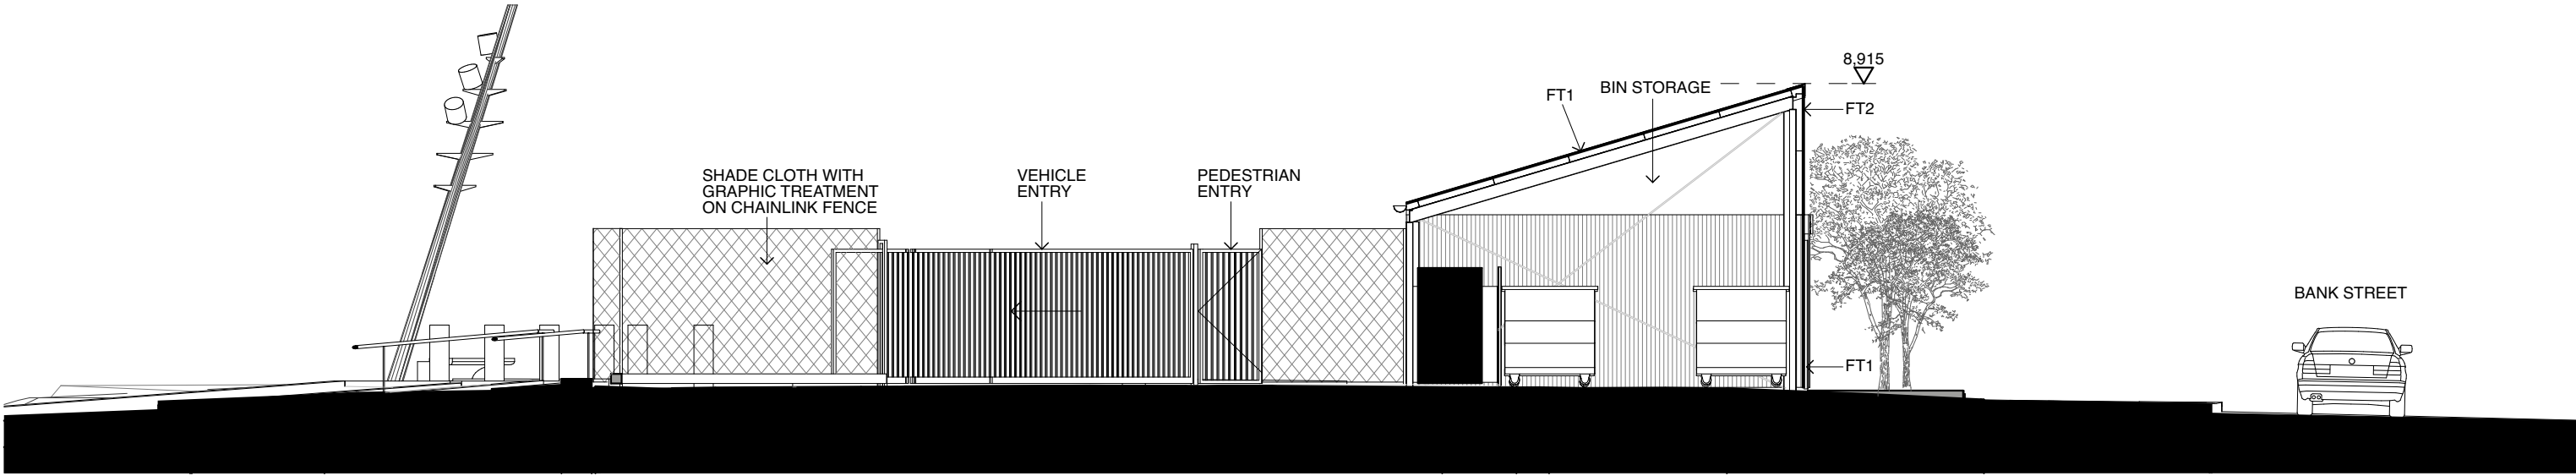

1 Section 1
1:100

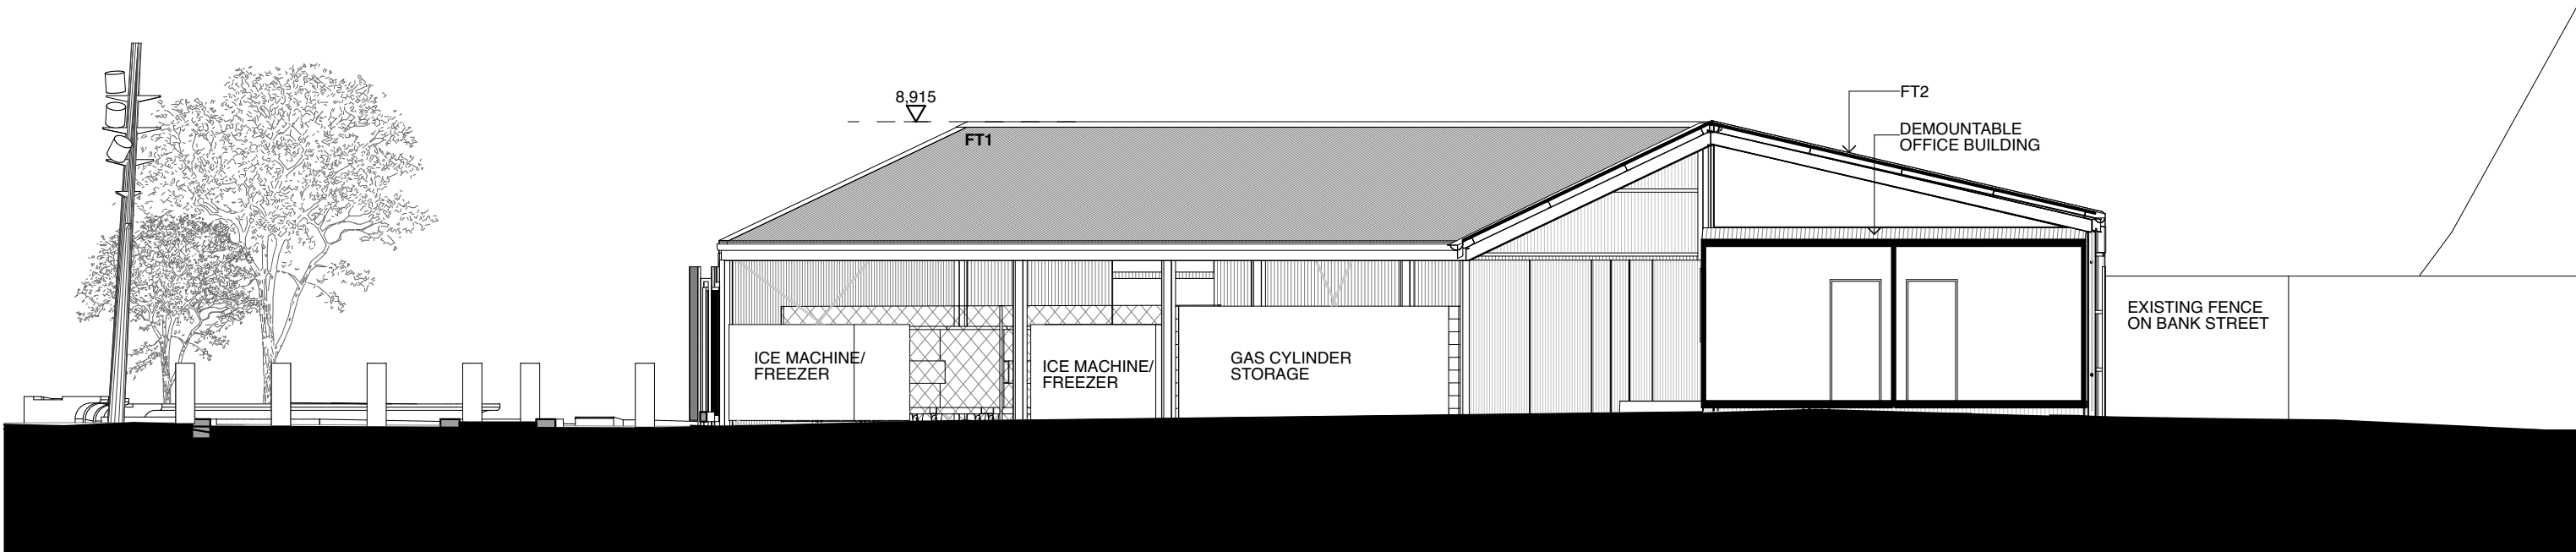

2 Section 2
1:100

BENNETT AND TRIMBLE
L2, 333 GEORGE STREET
SYDNEY NSW 2000
+612 8065 8766
BENNETTANDTRIMBLE.COM

INTELLECTUAL PROPERTY
COPYRIGHT BENNETT AND TRIMBLE PTY LTD. UNLESS
OTHERWISE AGREED IN WRITING. ALL RIGHTS TO THE
USE OF THIS DOCUMENT ARE SUBJECT TO PAYMENT IN
FULL OF ALL BENNETT AND TRIMBLE CHARGES. THIS
DOCUMENT MAY ONLY BE USED FOR THE EXPRESS
PURPOSE AND PROJECT FOR WHICH IT HAS BEEN
CREATED AND DELIVERED. AS NOTED IN WRITING BY
BENNETT AND TRIMBLE, AND THIS DOCUMENT MAY NOT
BE OTHERWISE USED, OR COPIED, ANY UNAUTHORISED
USE OF THIS DOCUMENT IS AT THE USER'S SOLE RISK
AND WITHOUT LIMITING BENNETT AND TRIMBLE'S
RIGHTS THE USER RELEASES AND INDEMNIFIES
BENNETT AND TRIMBLE FROM AND AGAINST ALL LOSS
SO ARISING.

ISSUE DATE FOR
1 26.05.17 S75W

FT1- CORRUGATED METAL SHEETING,
ZINCALUME FINISH
FT2- TRANSLUCENT CORRUGATED
POLYCARBONATE SHEETING

GENERAL NOTES
1. ALL WORKS TO BE IN ACCORDANCE WITH THE BUILDING CODE OF AUSTRALIA, AUSTRALIAN
STANDARDS, AND WITH MANUFACTURERS RECOMMENDATIONS AND INSTRUCTIONS.
2. CONTRACTOR TO CHECK ALL DIMENSIONS ON SITE BEFORE FABRICATION OR SET OUT.
3. CONTRACTOR TO CONFIRM STRUCTURAL INTEGRITY OF ALL MEMBERS AND CONNECTIONS
PRIOR TO FABRICATION.
4. SHOP DRAWINGS TO BE PROVIDED AND APPROVED BY ARCHITECT PRIOR TO CONSTRUCTION.
5. DETAIL FOR GRADEN BEDS TO INCLUDE MARKER LAYER AND MUST BE PROVIDED AND
APPROVED BY ARCHITECT PRIOR TO CONSTRUCTION

PROJECT NUMBER
160316


CLIENT
URBAN GROWTH NSW

PROJECT NAME
**Bank St Commercial Wharf
S75W Application
5-11 Bank Street Pyrmont**


PROJECT NORTH
SCALE:
1:100 @A3 1:50 @A1
STATUS
PRELIMINARY

DRAWING TITLE
SECTIONS

DRAWING NUMBER REVISION
S75W-14 1

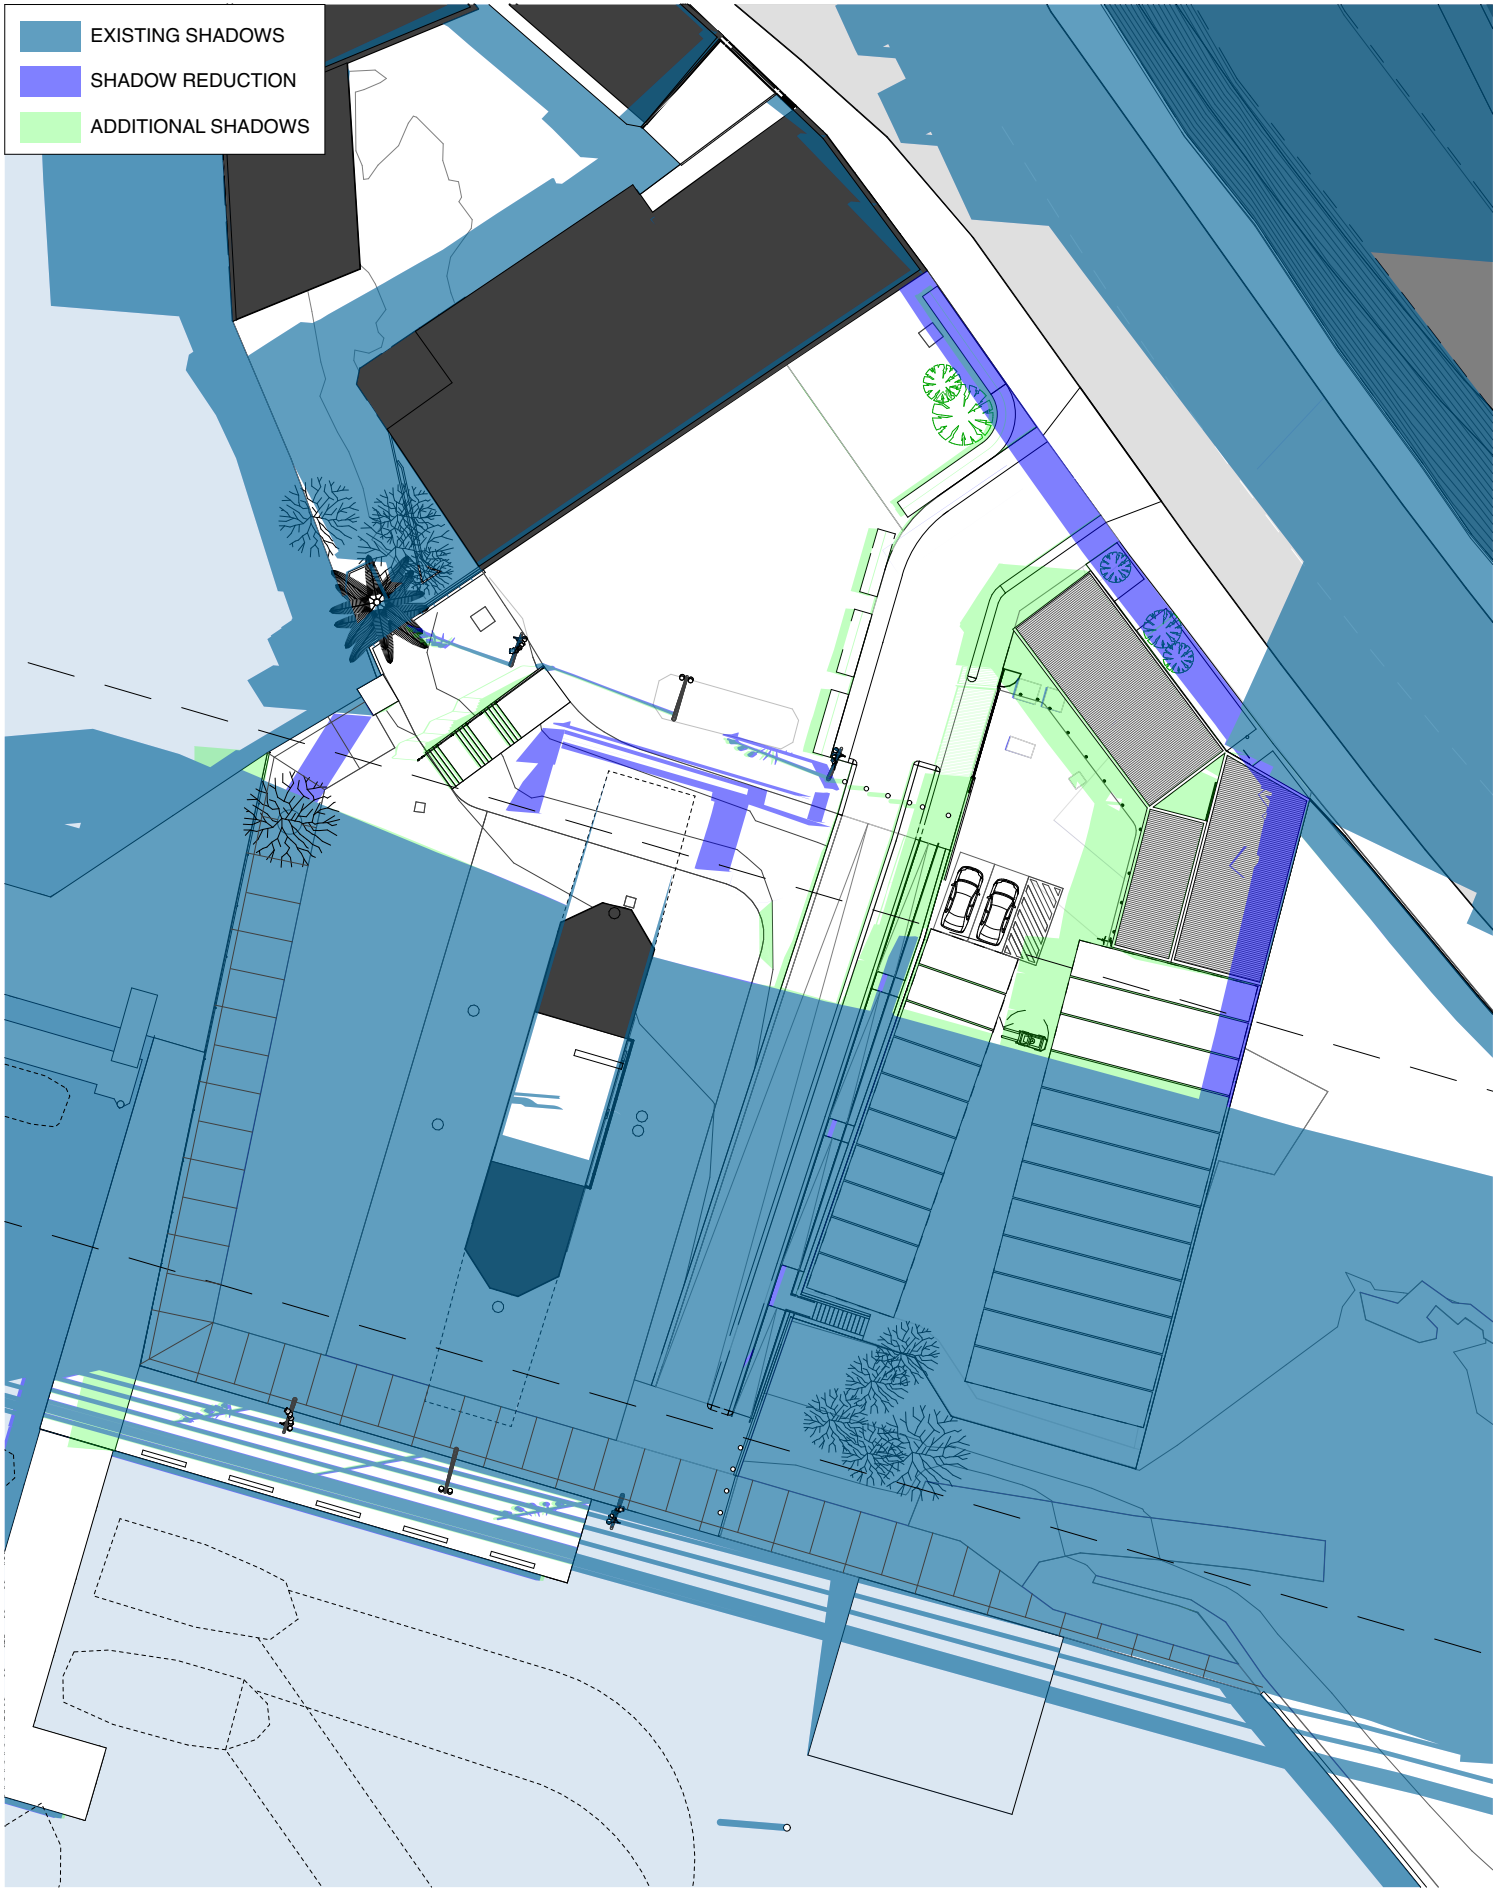

1 December 21, 0900
1:500

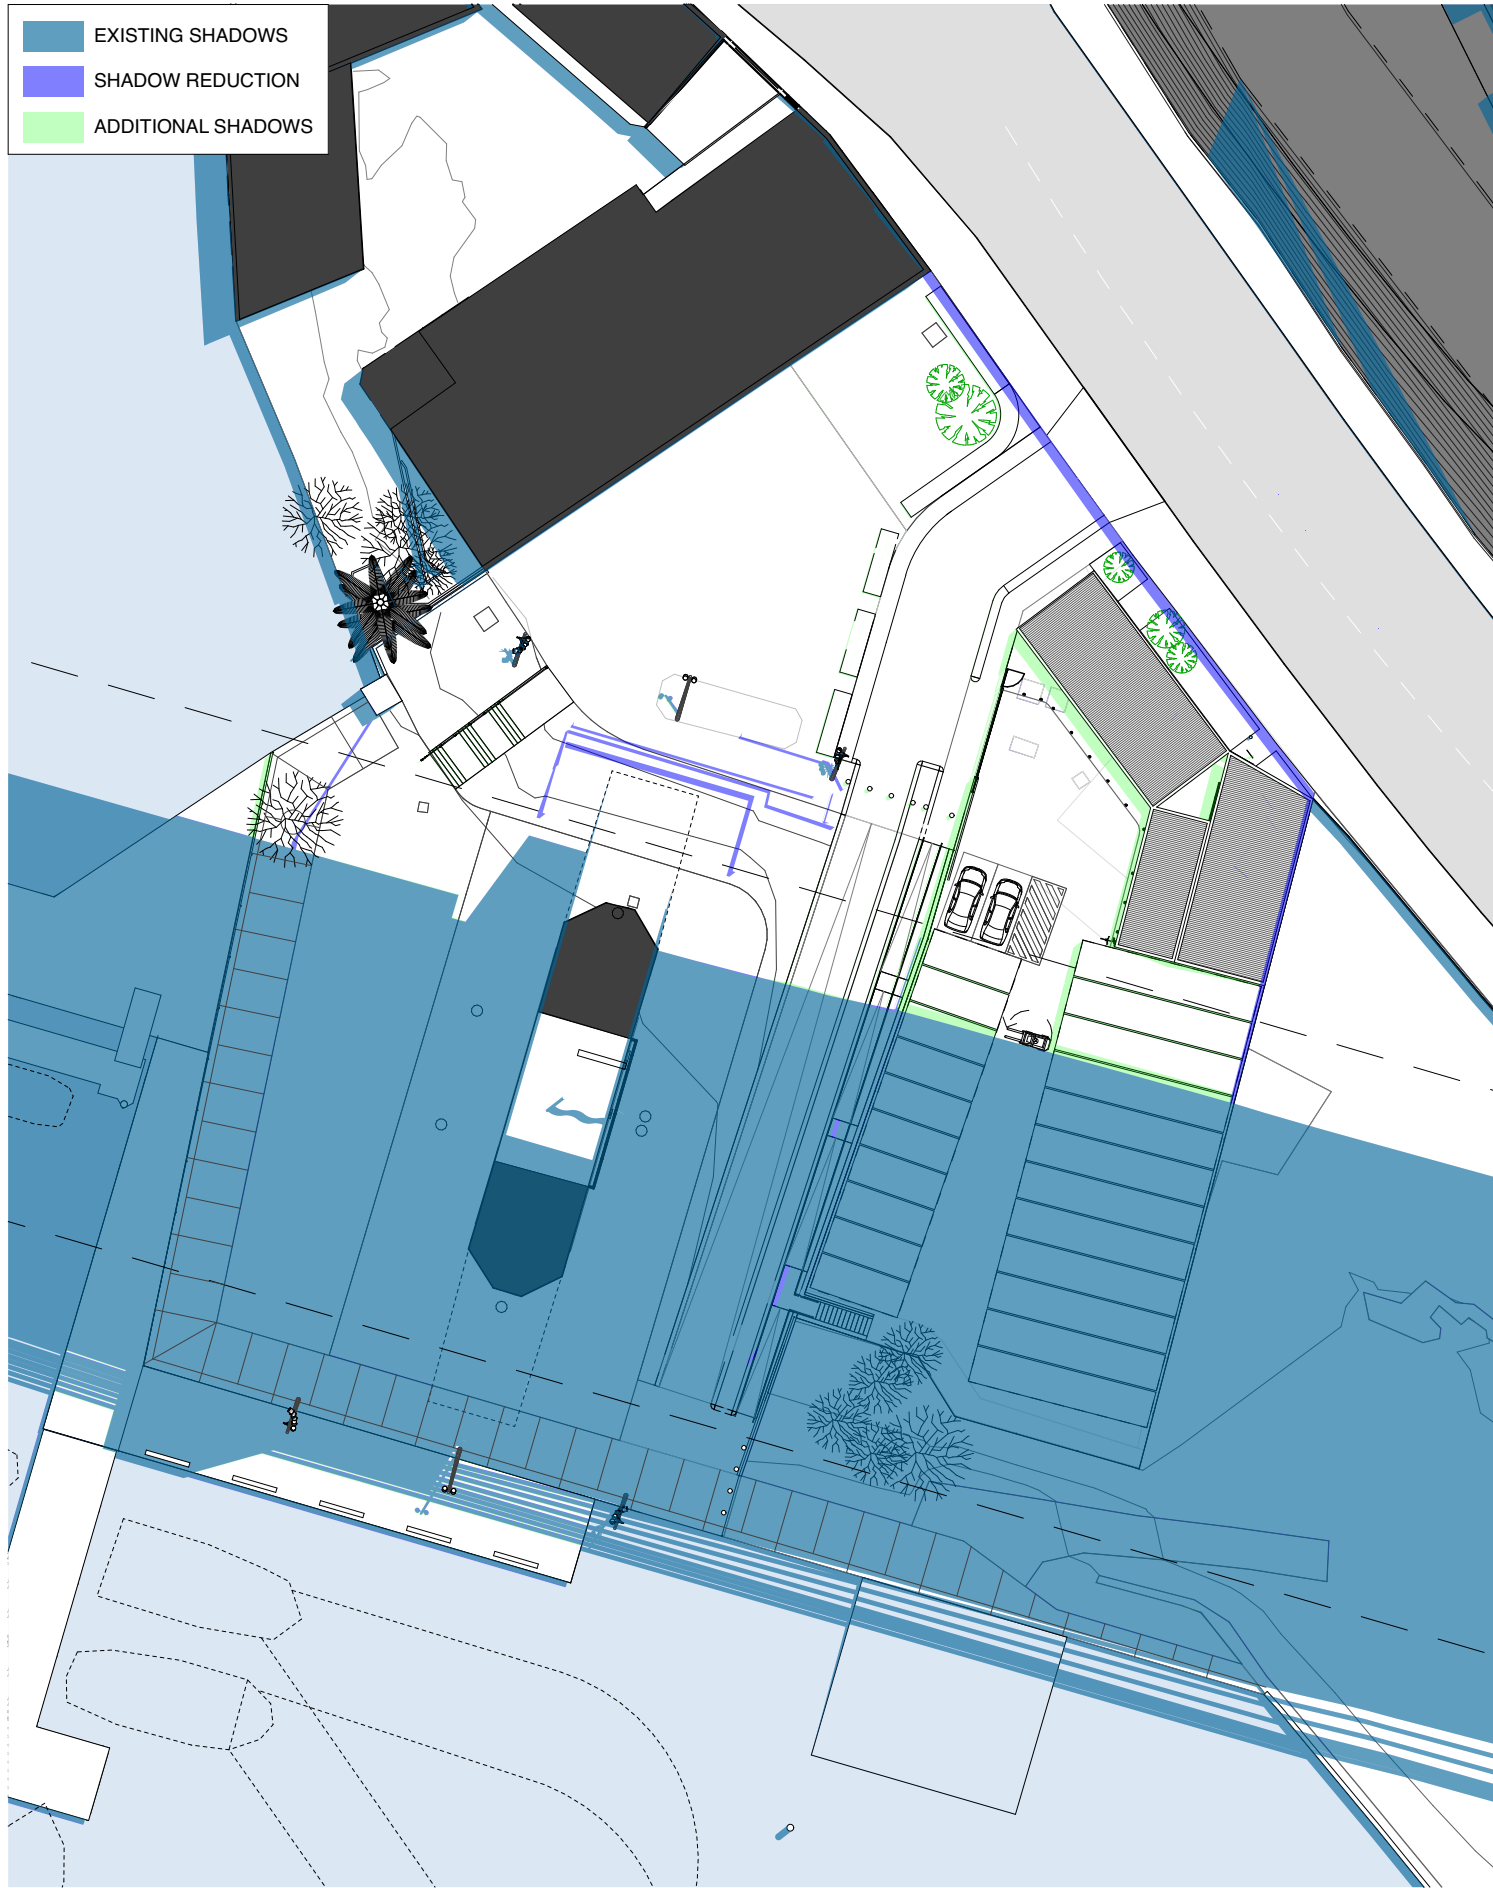

2 December 21, 1200
1:500


BENNETT AND TRIMBLE
L2, 333 GEORGE STREET
SYDNEY NSW 2000
+612 8065 8766
BENNETTANDTRIMBLE.COM

INTELLECTUAL PROPERTY
COPYRIGHT BENNETT AND TRIMBLE PTY LTD. UNLESS
OTHERWISE AGREED IN WRITING, ALL RIGHTS TO THE
USE OF THIS DOCUMENT ARE SUBJECT TO PAYMENT IN
FULL OF ALL BENNETT AND TRIMBLE CHARGES. THIS
DOCUMENT MAY ONLY BE USED FOR THE EXPRESS
PURPOSE AND PROJECT FOR WHICH IT HAS BEEN
CREATED AND DELIVERED. AS NOTED IN WRITING BY
BENNETT AND TRIMBLE, AND THIS DOCUMENT MAY NOT
BE OTHERWISE USED, OR COPIED, ANY UNAUTHORISED
USE OF THIS DOCUMENT IS AT THE USER'S SOLE RISK
AND WITHOUT LIMITING BENNETT AND TRIMBLE'S
RIGHTS TO THE USER RELEASES AND INDEMNIFIES
BENNETT AND TRIMBLE FROM AND AGAINST ALL LOSS
SO ARISING


ISSUE	DATE	FOR
1	26.05.17	S75W

- GENERAL NOTES**
1. ALL WORKS TO BE IN ACCORDANCE WITH THE BUILDING CODE OF AUSTRALIA, AUSTRALIAN STANDARDS, AND WITH MANUFACTURERS RECOMMENDATIONS AND INSTRUCTIONS.
 2. CONTRACTOR TO CHECK ALL DIMENSIONS ON SITE BEFORE FABRICATION OR SET OUT.
 3. CONTRACTOR TO CONFIRM STRUCTURAL INTEGRITY OF ALL MEMBERS AND CONNECTIONS PRIOR TO FABRICATION.
 4. SHOP DRAWINGS TO BE PROVIDED AND APPROVED BY ARCHITECT PRIOR TO CONSTRUCTION.
 5. DETAIL FOR GRADEN BEDS TO INCLUDE MARKER LAYER AND MUST BE PROVIDED AND APPROVED BY ARCHITECT PRIOR TO CONSTRUCTION

CLIENT URBAN GROWTH NSW	PROJECT NORTH 1	DRAWING TITLE SHADOW DIAGRAMS
PROJECT NAME Bank St Commercial Wharf S75W Application	SCALE 1:500 @A3 1:250 @A1	DRAWING NUMBER S75W-15
STATUS 5-11 Bank Street Pyrmont	PRELIMINARY	REVISION 1
PROJECT NUMBER 160316		

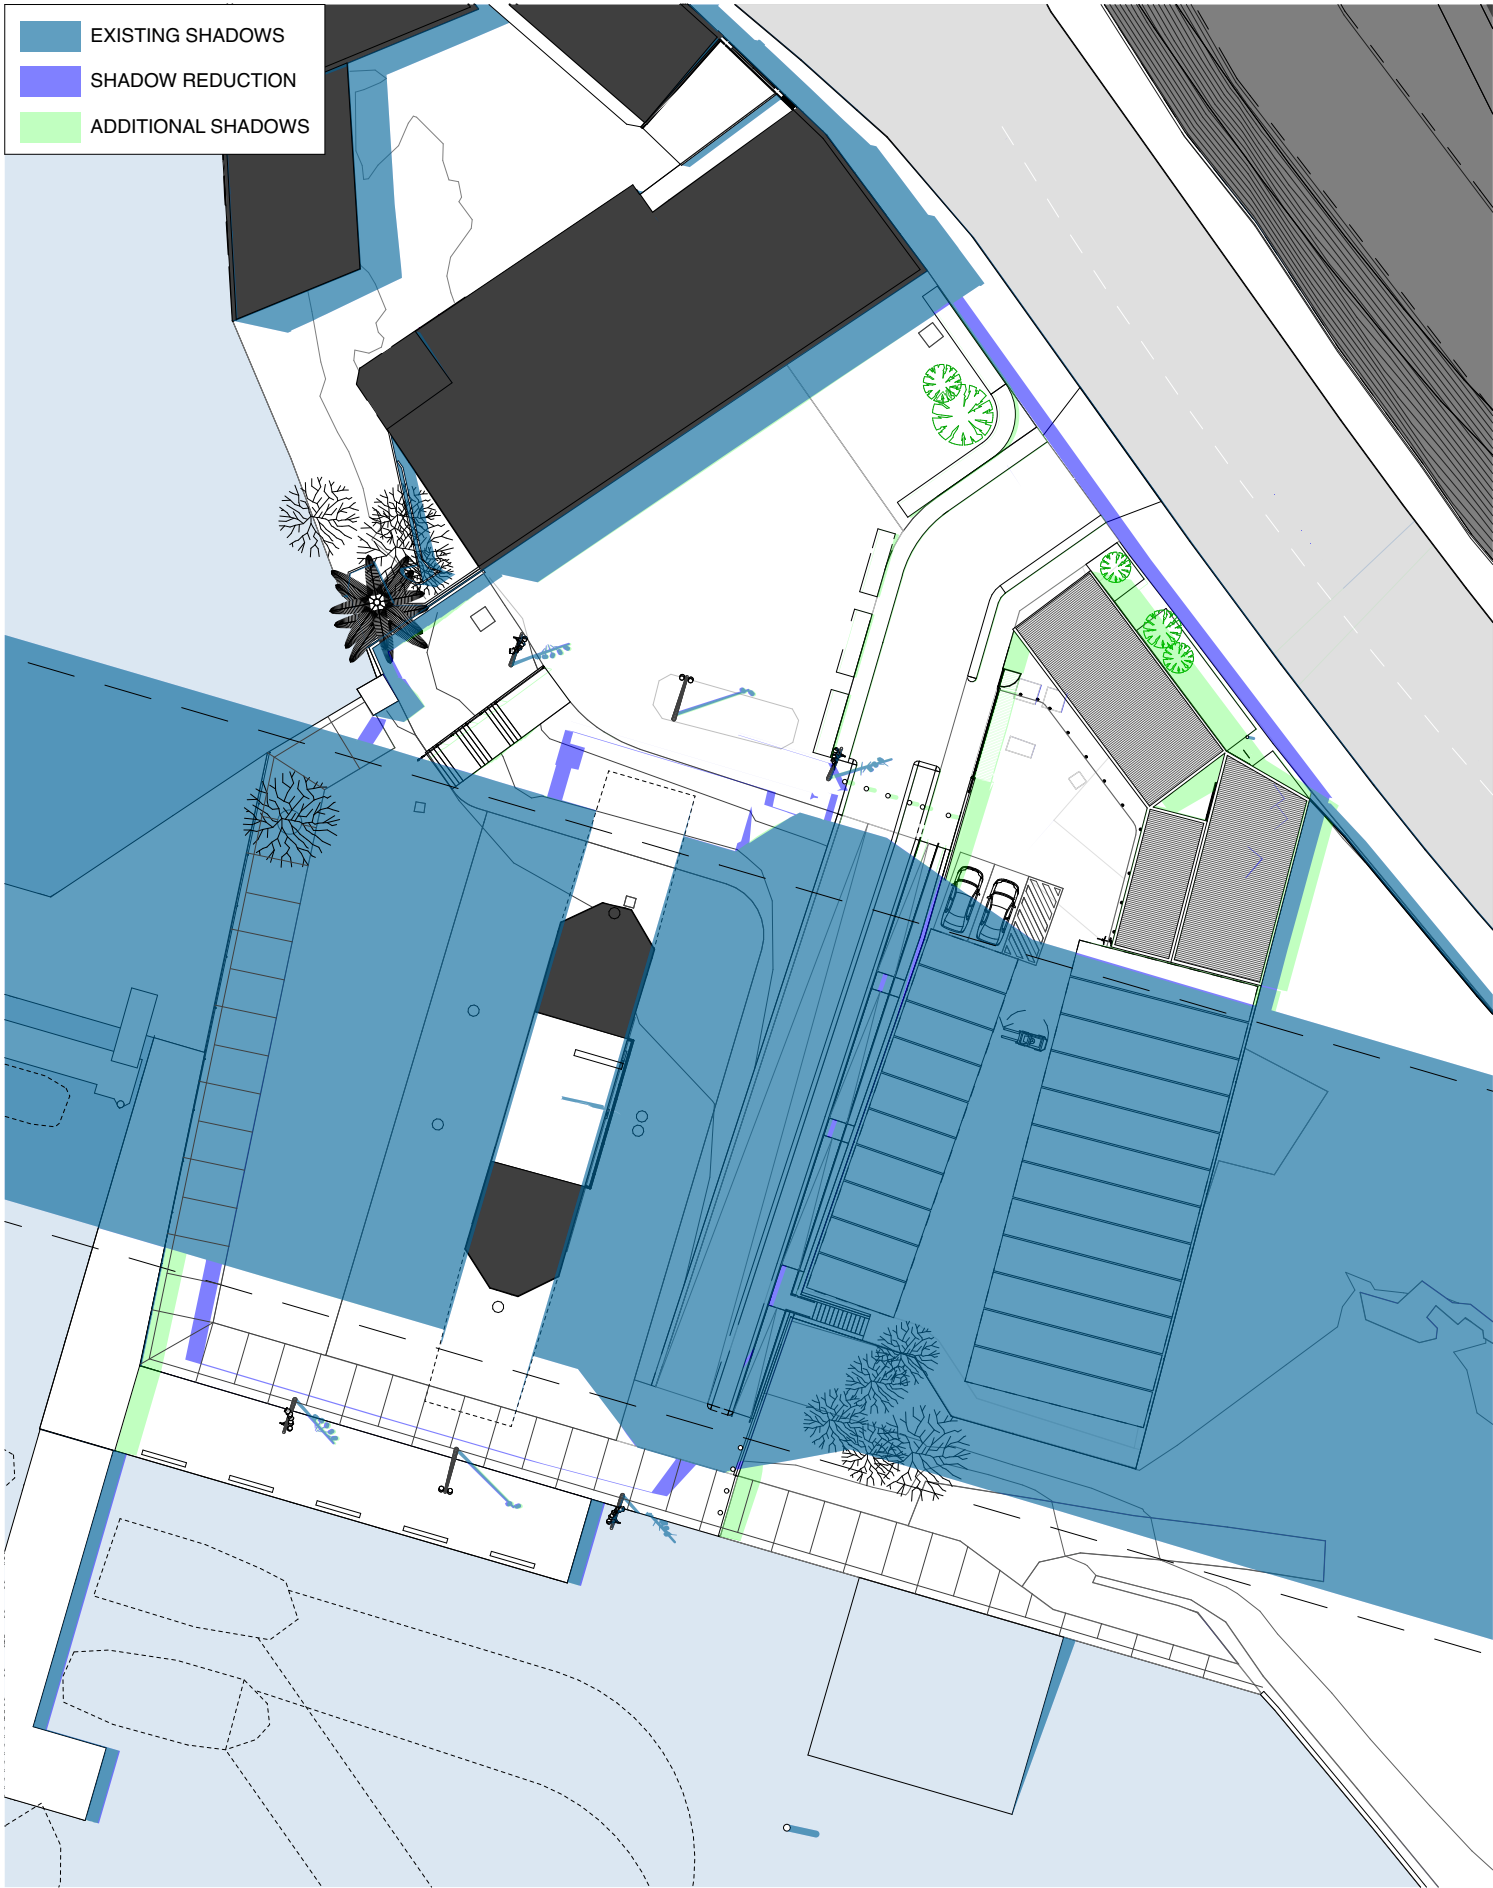

1 December 21, 1500
1:500

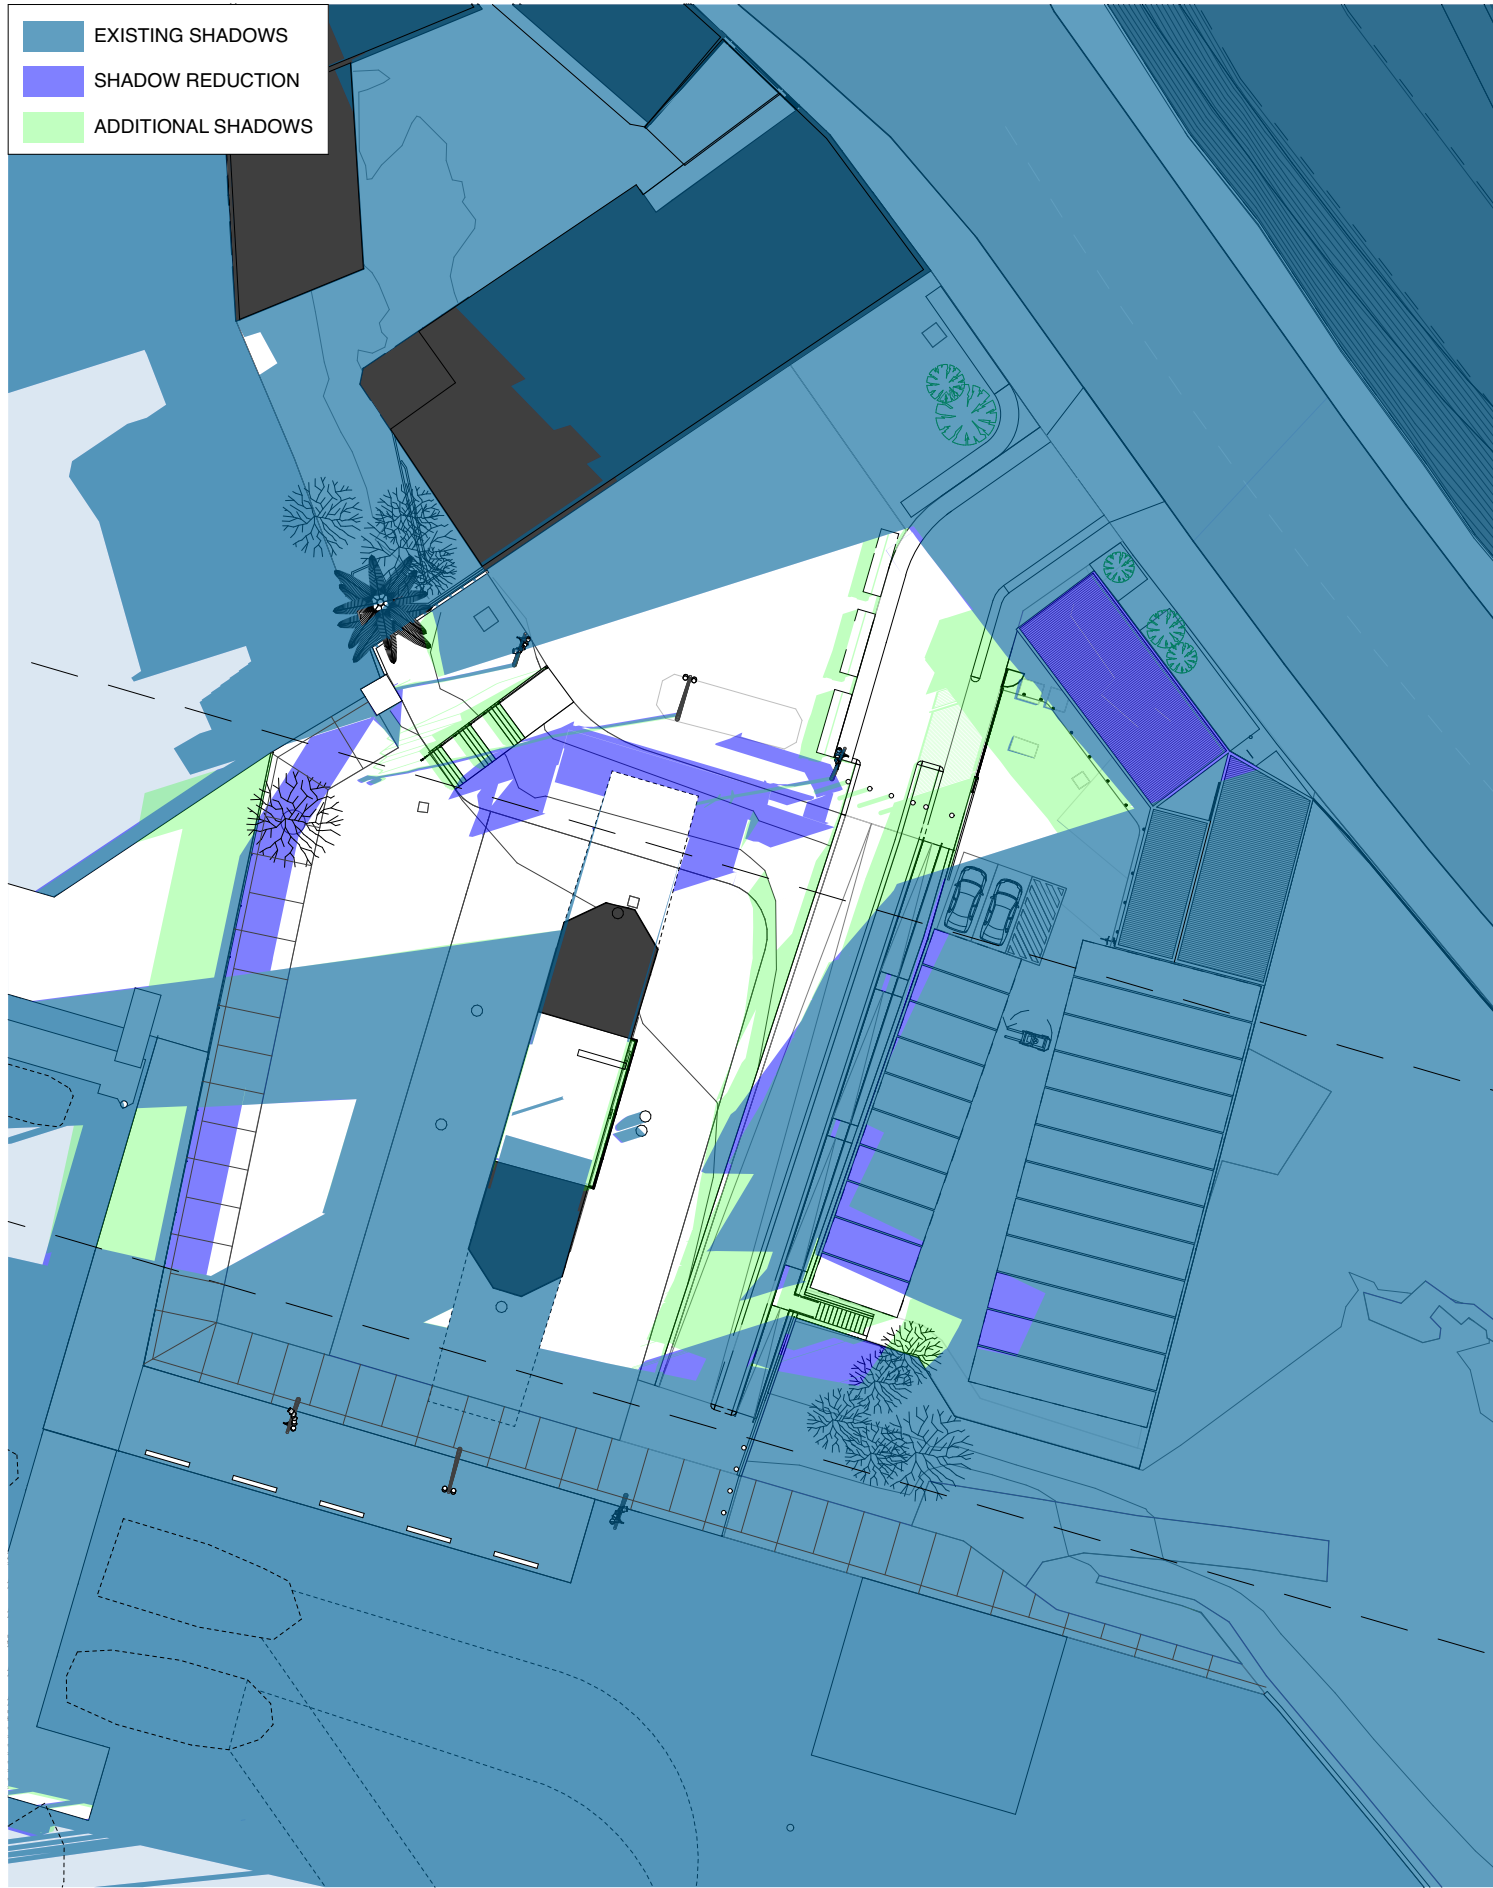

2 March 21, 0900
1:500


BENNETT AND TRIMBLE
L2, 333 GEORGE STREET
SYDNEY NSW 2000
+612 8065 8766
BENNETTANDTRIMBLE.COM

INTELLECTUAL PROPERTY
COPYRIGHT BENNETT AND TRIMBLE PTY LTD. UNLESS
OTHERWISE AGREED IN WRITING, ALL RIGHTS TO THE
USE OF THIS DOCUMENT ARE SUBJECT TO PAYMENT IN
FULL OF ALL BENNETT AND TRIMBLE CHARGES. THIS
DOCUMENT MAY ONLY BE USED FOR THE EXPRESS
PURPOSE AND PROJECT FOR WHICH IT HAS BEEN
CREATED AND DELIVERED. AS NOTED IN WRITING BY
BENNETT AND TRIMBLE, AND THIS DOCUMENT MAY NOT
BE OTHERWISE USED, OR COPIED, ANY UNAUTHORISED
USE OF THIS DOCUMENT IS AT THE USER'S SOLE RISK
AND WITHOUT LIMITING BENNETT AND TRIMBLE'S
RIGHTS TO THE USER RELEASES AND INDEMNIFIES
BENNETT AND TRIMBLE FROM AND AGAINST ALL LOSS
SO ARISING


ISSUE	DATE	FOR
1	26.05.17	S75W

- GENERAL NOTES**
1. ALL WORKS TO BE IN ACCORDANCE WITH THE BUILDING CODE OF AUSTRALIA, AUSTRALIAN STANDARDS, AND WITH MANUFACTURERS RECOMMENDATIONS AND INSTRUCTIONS.
 2. CONTRACTOR TO CHECK ALL DIMENSIONS ON SITE BEFORE FABRICATION OR SET OUT.
 3. CONTRACTOR TO CONFIRM STRUCTURAL INTEGRITY OF ALL MEMBERS AND CONNECTIONS PRIOR TO FABRICATION.
 4. SHOP DRAWINGS TO BE PROVIDED AND APPROVED BY ARCHITECT PRIOR TO CONSTRUCTION.
 5. DETAIL FOR GRADEN BEDS TO INCLUDE MARKER LAYER AND MUST BE PROVIDED AND APPROVED BY ARCHITECT PRIOR TO CONSTRUCTION

CLIENT URBAN GROWTH NSW	PROJECT NORTH 1	DRAWING TITLE SHADOW DIAGRAMS
PROJECT NAME Bank St Commercial Wharf S75W Application	SCALE 1:500 @A3 1:250 @A1	DRAWING NUMBER S75W-16
STATUS 5-11 Bank Street Pyrmont	PRELIMINARY	REVISION 1
PROJECT NUMBER 160316		

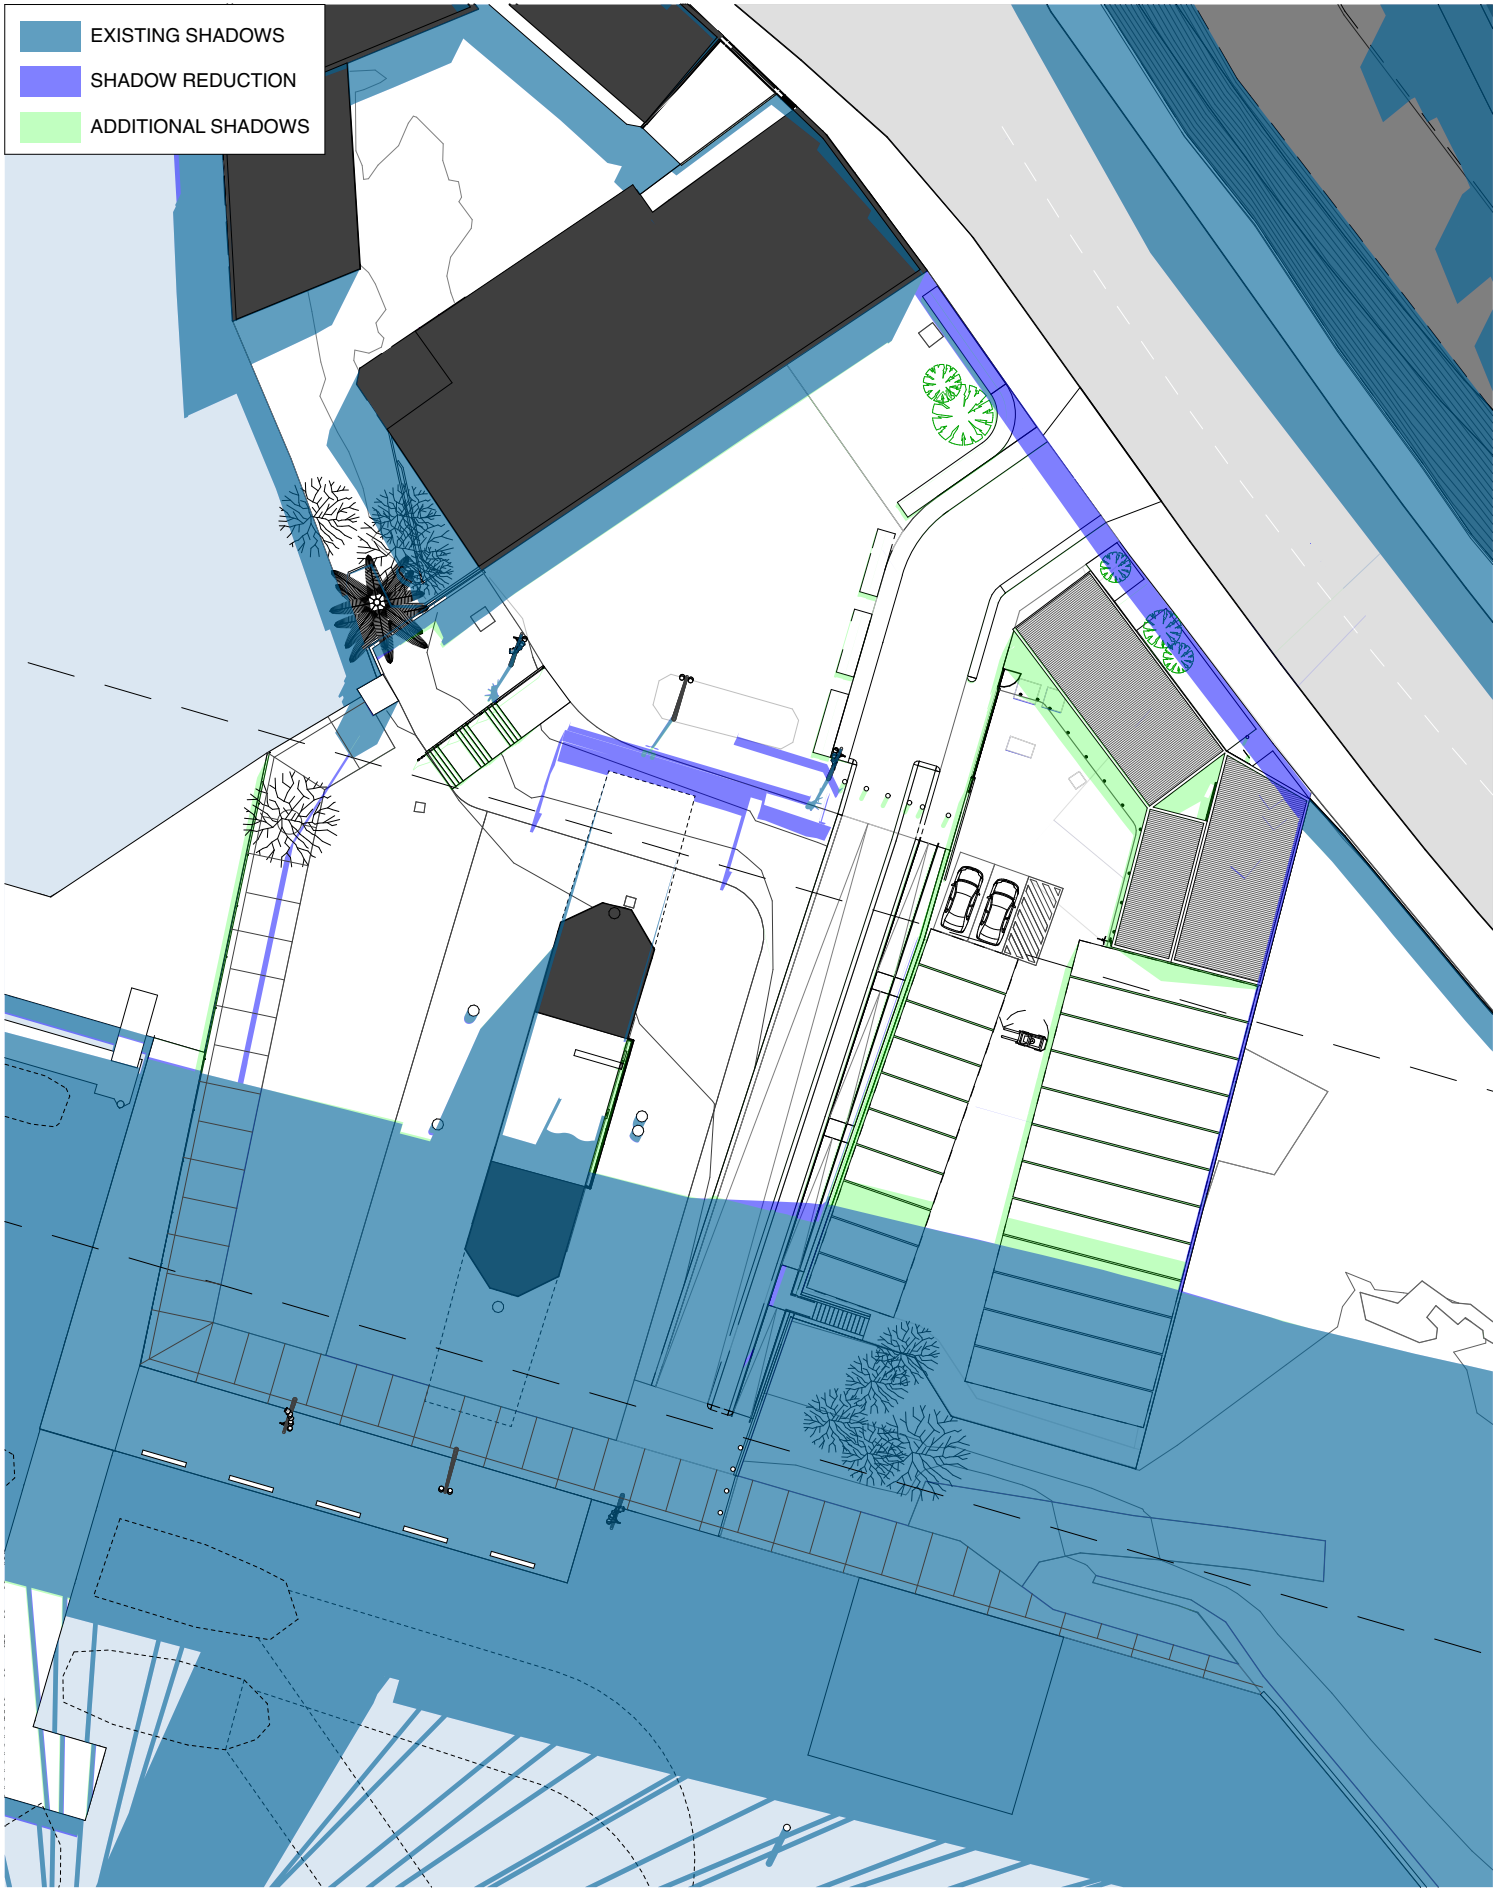

1 March 21, 1200
1:500

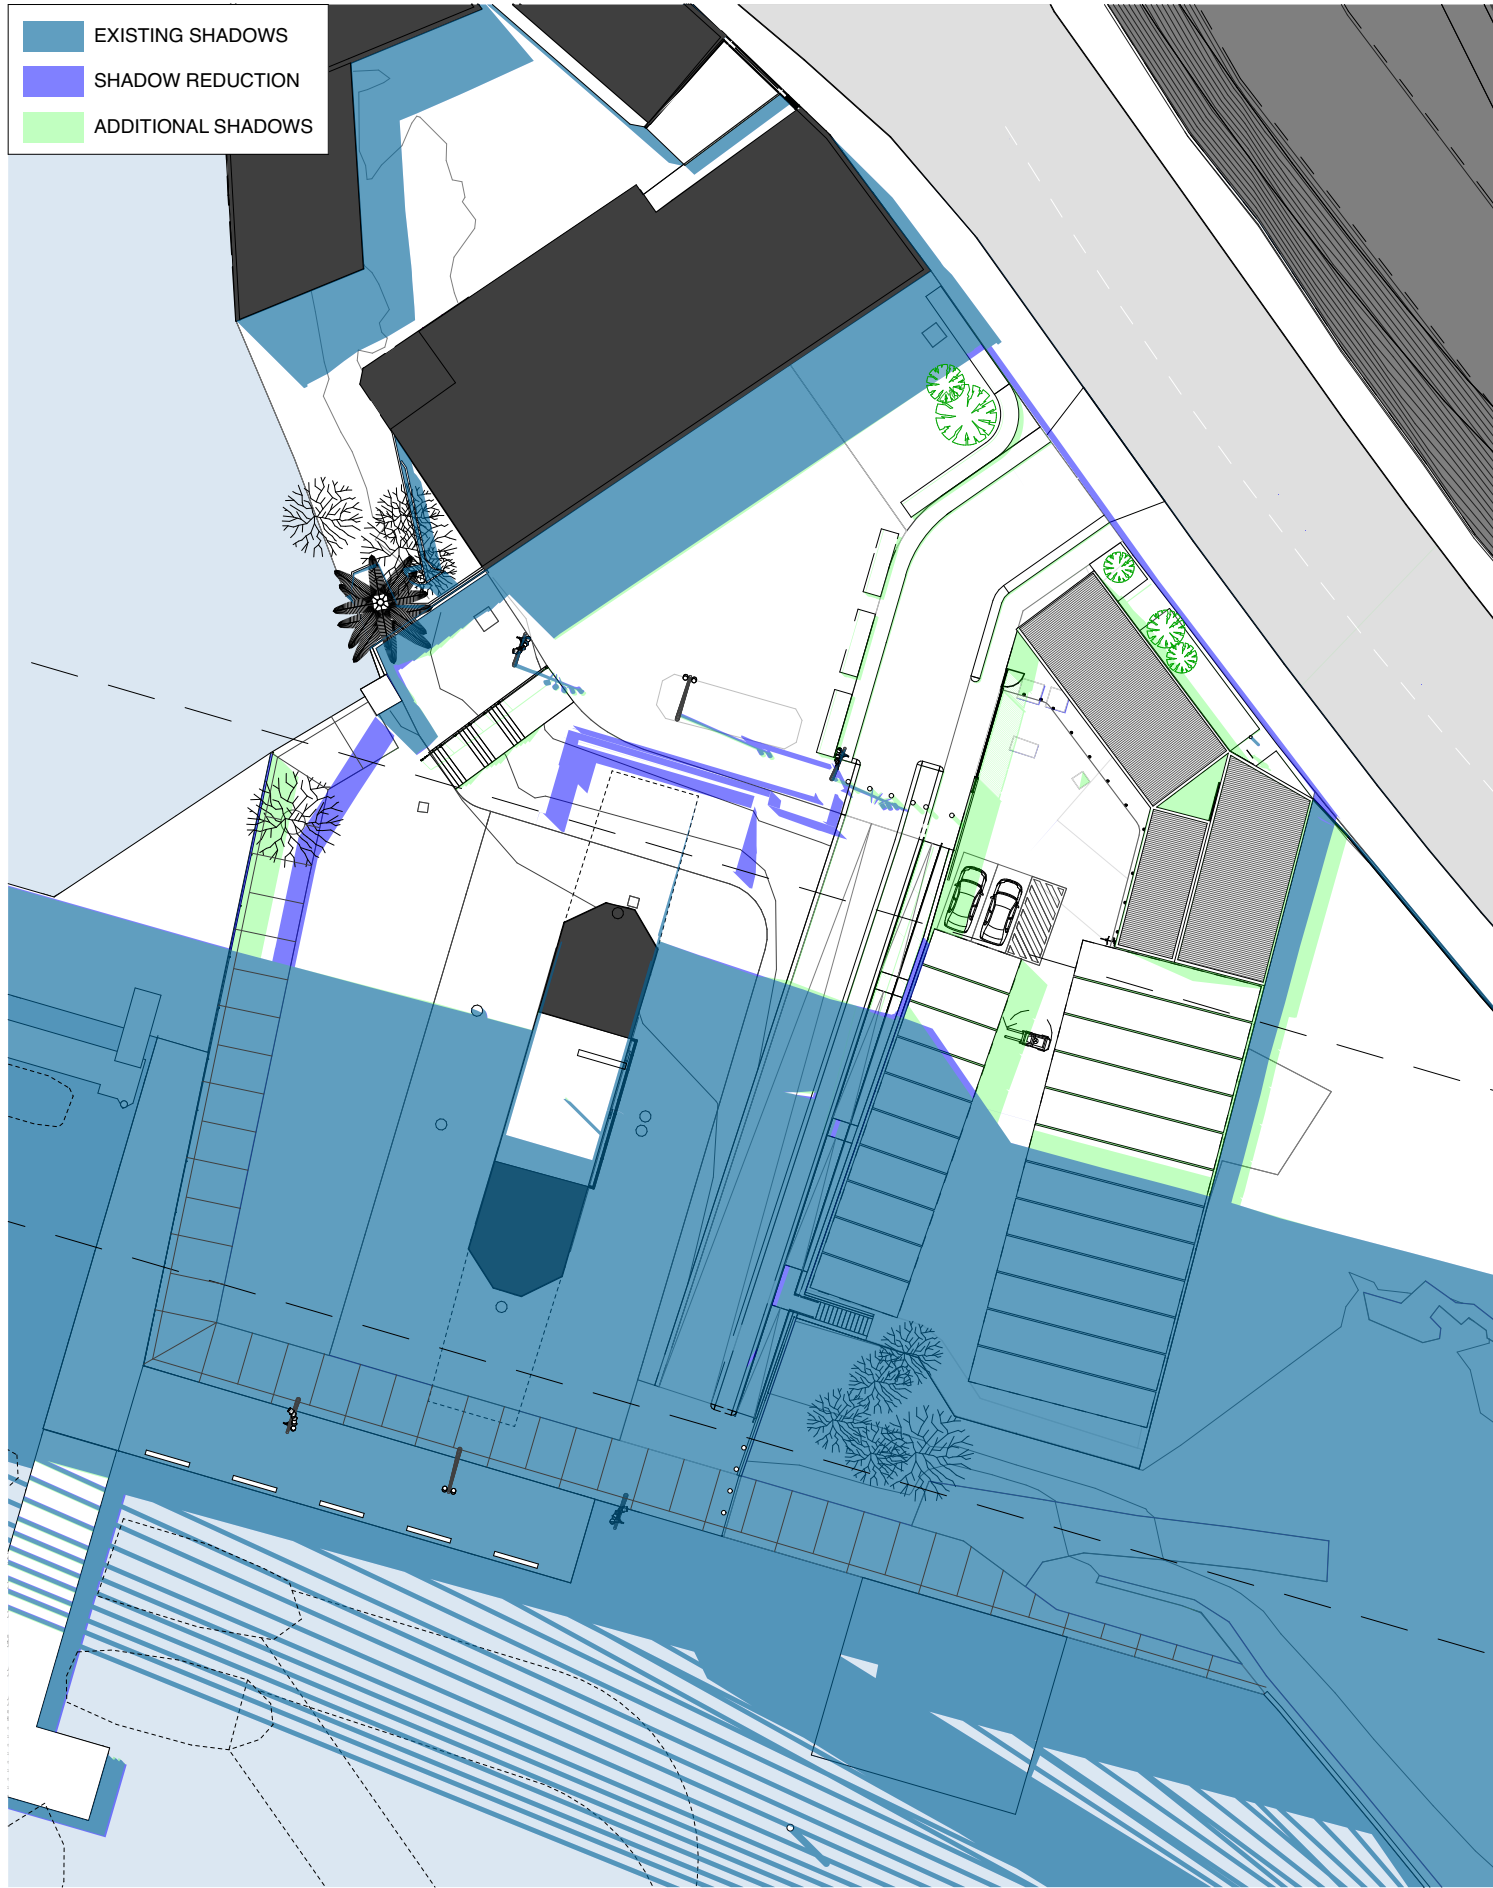

2 March 21, 1500
1:500

BENNETT AND TRIMBLE
L2, 333 GEORGE STREET
SYDNEY NSW 2000
+612 8065 8766
BENNETTANDTRIMBLE.COM

INTELLECTUAL PROPERTY
COPYRIGHT BENNETT AND TRIMBLE PTY LTD. UNLESS
OTHERWISE AGREED IN WRITING, ALL RIGHTS TO THE
USE OF THIS DOCUMENT ARE SUBJECT TO PAYMENT IN
FULL OF ALL BENNETT AND TRIMBLE CHARGES. THIS
DOCUMENT MAY ONLY BE USED FOR THE EXPRESS
PURPOSE AND PROJECT FOR WHICH IT HAS BEEN
CREATED AND DELIVERED. AS NOTED IN WRITING BY
BENNETT AND TRIMBLE, AND THIS DOCUMENT MAY NOT
BE OTHERWISE USED, OR COPIED, ANY UNAUTHORISED
USE OF THIS DOCUMENT IS AT THE USER'S SOLE RISK
AND WITHOUT LIMITING BENNETT AND TRIMBLE'S
RIGHTS TO THE USER RELEASES AND INDEMNIFIES
BENNETT AND TRIMBLE FROM AND AGAINST ALL LOSS
SO ARISING

ISSUE DATE FOR
1 26.05.17 S75W

- GENERAL NOTES**
1. ALL WORKS TO BE IN ACCORDANCE WITH THE BUILDING CODE OF AUSTRALIA, AUSTRALIAN STANDARDS, AND WITH MANUFACTURERS RECOMMENDATIONS AND INSTRUCTIONS.
 2. CONTRACTOR TO CHECK ALL DIMENSIONS ON SITE BEFORE FABRICATION OR SET OUT.
 3. CONTRACTOR TO CONFIRM STRUCTURAL INTEGRITY OF ALL MEMBERS AND CONNECTIONS PRIOR TO FABRICATION.
 4. SHOP DRAWINGS TO BE PROVIDED AND APPROVED BY ARCHITECT PRIOR TO CONSTRUCTION.
 5. DETAIL FOR GRADEN BEDS TO INCLUDE MARKER LAYER AND MUST BE PROVIDED AND APPROVED BY ARCHITECT PRIOR TO CONSTRUCTION

PROJECT NUMBER
160316

CLIENT
URBAN GROWTH NSW

PROJECT NAME
Bank St Commercial Wharf
S75W Application
5-11 Bank Street Pyrmont


PROJECT NORTH
1

SCALE:
1:500 @A3 1:250 @A1

STATUS
PRELIMINARY

DRAWING TITLE
SHADOW DIAGRAMS

DRAWING NUMBER REVISION
S75W-17 1

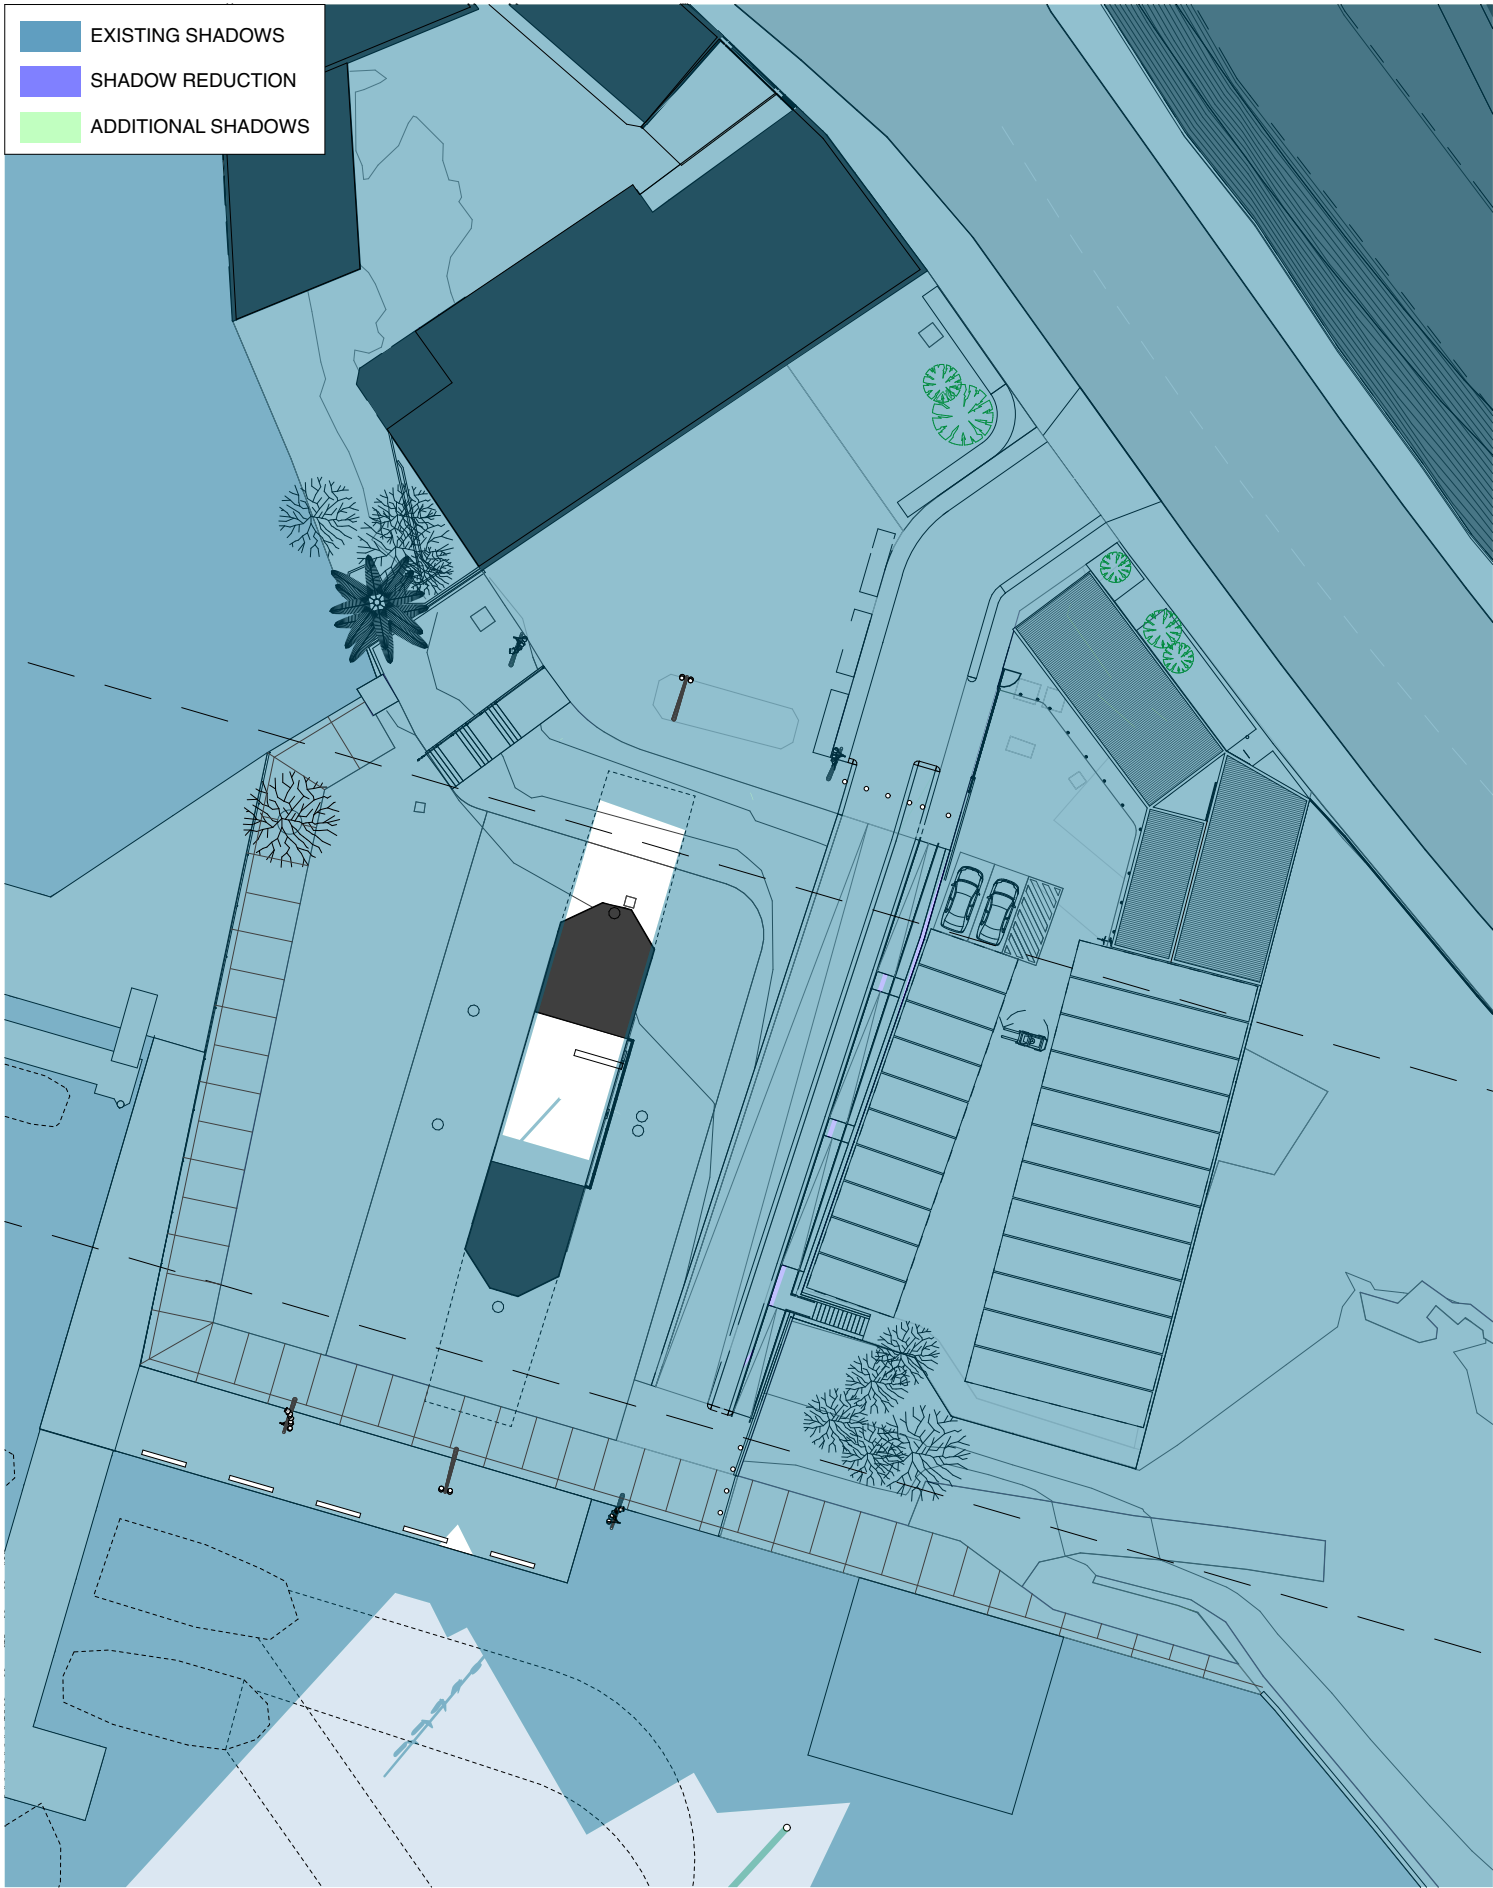

1

June 21, 0900
1:500

BENNETT AND TRIMBLE

L2, 333 GEORGE STREET

SYDNEY NSW 2000

+612 8065 8766

BENNETTANDTRIMBLE.COM

INTELLECTUAL PROPERTY

COPYRIGHT BENNETT AND TRIMBLE PTY LTD. UNLESS OTHERWISE AGREED IN WRITING, ALL RIGHTS TO THE USE OF THIS DOCUMENT ARE SUBJECT TO PAYMENT IN FULL OF ALL BENNETT AND TRIMBLE CHARGES. THIS DOCUMENT MAY ONLY BE USED FOR THE EXPRESS PURPOSE AND PROJECT FOR WHICH IT HAS BEEN CREATED AND DELIVERED. AS NOTED IN WRITING BY BENNETT AND TRIMBLE, AND THIS DOCUMENT MAY NOT BE OTHERWISE USED, OR COPIED, ANY UNAUTHORISED USE OF THIS DOCUMENT IS AT THE USER'S SOLE RISK AND WITHOUT LIMITING BENNETT AND TRIMBLE'S RIGHTS TO THE USER RELEASES AND INDEMNIFIES BENNETT AND TRIMBLE FROM AND AGAINST ALL LOSS SO ARISING

ISSUE

DATE

FOR

1

26.05.17

S75W

GENERAL NOTES

1. ALL WORKS TO BE IN ACCORDANCE WITH THE BUILDING CODE OF AUSTRALIA, AUSTRALIAN STANDARDS, AND WITH MANUFACTURERS RECOMMENDATIONS AND INSTRUCTIONS.

2. CONTRACTOR TO CHECK ALL DIMENSIONS ON SITE BEFORE FABRICATION OR SET OUT.

3. CONTRACTOR TO CONFIRM STRUCTURAL INTEGRITY OF ALL MEMBERS AND CONNECTIONS PRIOR TO FABRICATION.

4. SHOP DRAWINGS TO BE PROVIDED AND APPROVED BY ARCHITECT PRIOR TO CONSTRUCTION.

5. DETAIL FOR GRADEN BEDS TO INCLUDE MARKER LAYER AND MUST BE PROVIDED AND APPROVED BY ARCHITECT PRIOR TO CONSTRUCTION

2

June 21, 1200
1:500

CLIENT

URBAN GROWTH NSW

PROJECT NAME

Bank St Commercial Wharf

S75W Application

5-11 Bank Street Pyrmont

PROJECT NUMBER

160316

PROJECT NORTH

1

SCALE:

1:500 @A3

1:250 @A1

STATUS

PRELIMINARY

DRAWING TITLE


SHADOW DIAGRAMS

DRAWING NUMBER


REVISION

S75W-18

1

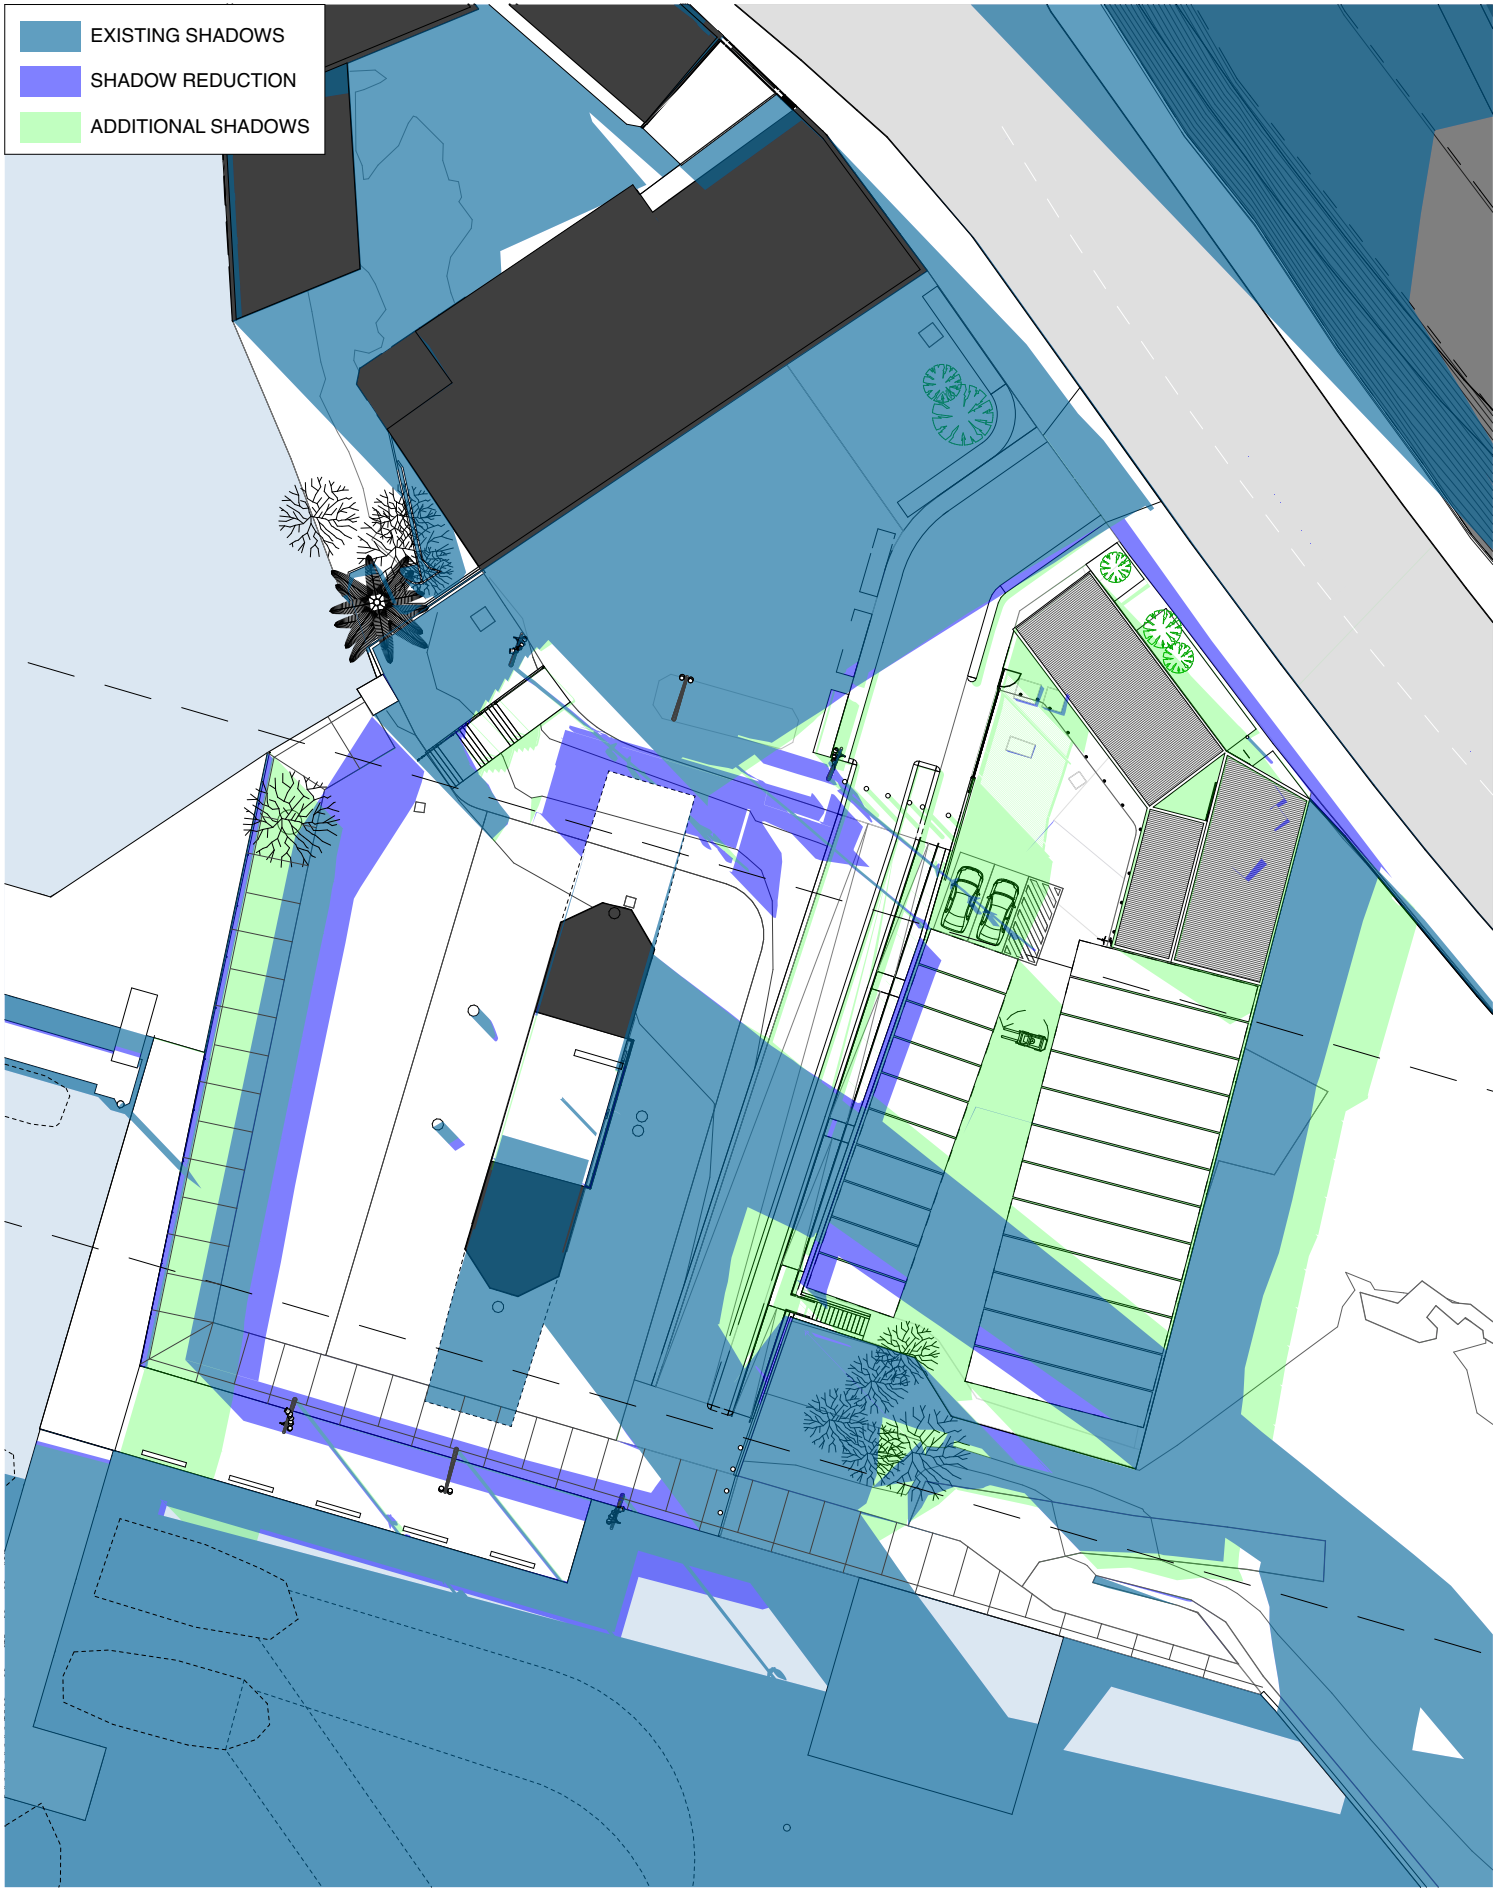

1 June 21, 1500
1:500

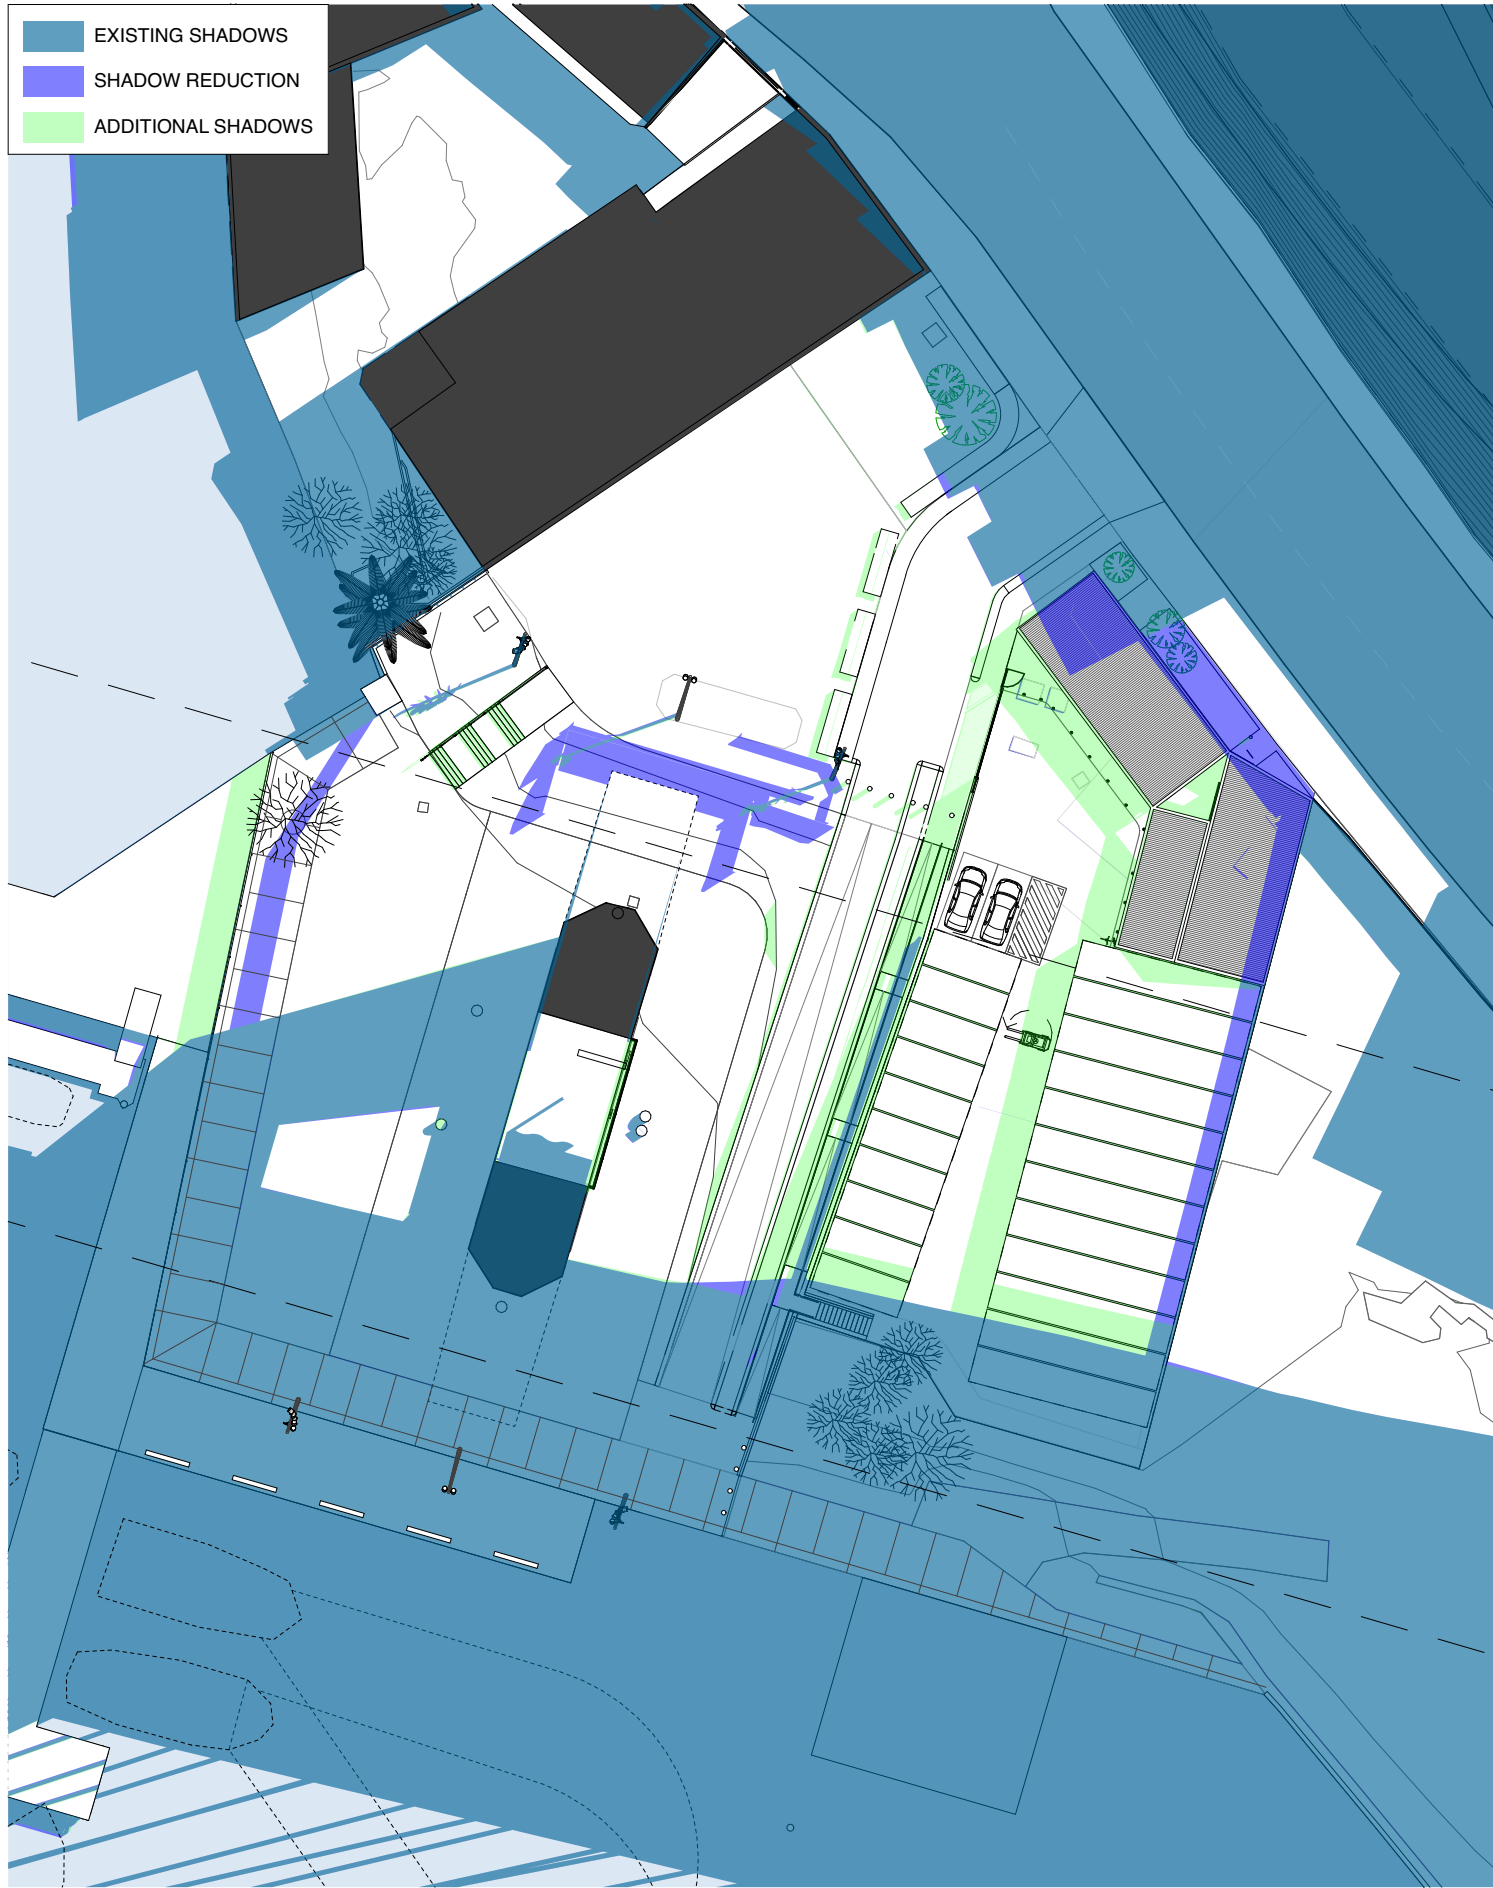

2 September 21, 0900
1:500


BENNETT AND TRIMBLE
L2, 333 GEORGE STREET
SYDNEY NSW 2000
+612 8065 8766
BENNETTANDTRIMBLE.COM

INTELLECTUAL PROPERTY
COPYRIGHT BENNETT AND TRIMBLE PTY LTD. UNLESS
OTHERWISE AGREED IN WRITING, ALL RIGHTS TO THE
USE OF THIS DOCUMENT ARE SUBJECT TO PAYMENT IN
FULL OF ALL BENNETT AND TRIMBLE CHARGES. THIS
DOCUMENT MAY ONLY BE USED FOR THE EXPRESS
PURPOSE AND PROJECT FOR WHICH IT HAS BEEN
CREATED AND DELIVERED. AS NOTED IN WRITING BY
BENNETT AND TRIMBLE, AND THIS DOCUMENT MAY NOT
BE OTHERWISE USED, OR COPIED, ANY UNAUTHORISED
USE OF THIS DOCUMENT IS AT THE USER'S SOLE RISK
AND WITHOUT LIMITING BENNETT AND TRIMBLE'S
RIGHTS TO THE USER RELEASES AND INDEMNIFIES
BENNETT AND TRIMBLE FROM AND AGAINST ALL LOSS
SO ARISING


ISSUE	DATE	FOR
1	26.05.17	S75W

- GENERAL NOTES**
1. ALL WORKS TO BE IN ACCORDANCE WITH THE BUILDING CODE OF AUSTRALIA, AUSTRALIAN STANDARDS, AND WITH MANUFACTURERS RECOMMENDATIONS AND INSTRUCTIONS.
 2. CONTRACTOR TO CHECK ALL DIMENSIONS ON SITE BEFORE FABRICATION OR SET OUT.
 3. CONTRACTOR TO CONFIRM STRUCTURAL INTEGRITY OF ALL MEMBERS AND CONNECTIONS PRIOR TO FABRICATION.
 4. SHOP DRAWINGS TO BE PROVIDED AND APPROVED BY ARCHITECT PRIOR TO CONSTRUCTION.
 5. DETAIL FOR GRADEN BEDS TO INCLUDE MARKER LAYER AND MUST BE PROVIDED AND APPROVED BY ARCHITECT PRIOR TO CONSTRUCTION

CLIENT URBAN GROWTH NSW	PROJECT NORTH 1	DRAWING TITLE SHADOW DIAGRAMS
PROJECT NAME Bank St Commercial Wharf S75W Application 5-11 Bank Street Pyrmont	SCALE: 1:500 @A3 1:250 @A1	DRAWING NUMBER S75W-19
PROJECT NUMBER 160316	STATUS PRELIMINARY	REVISION 1

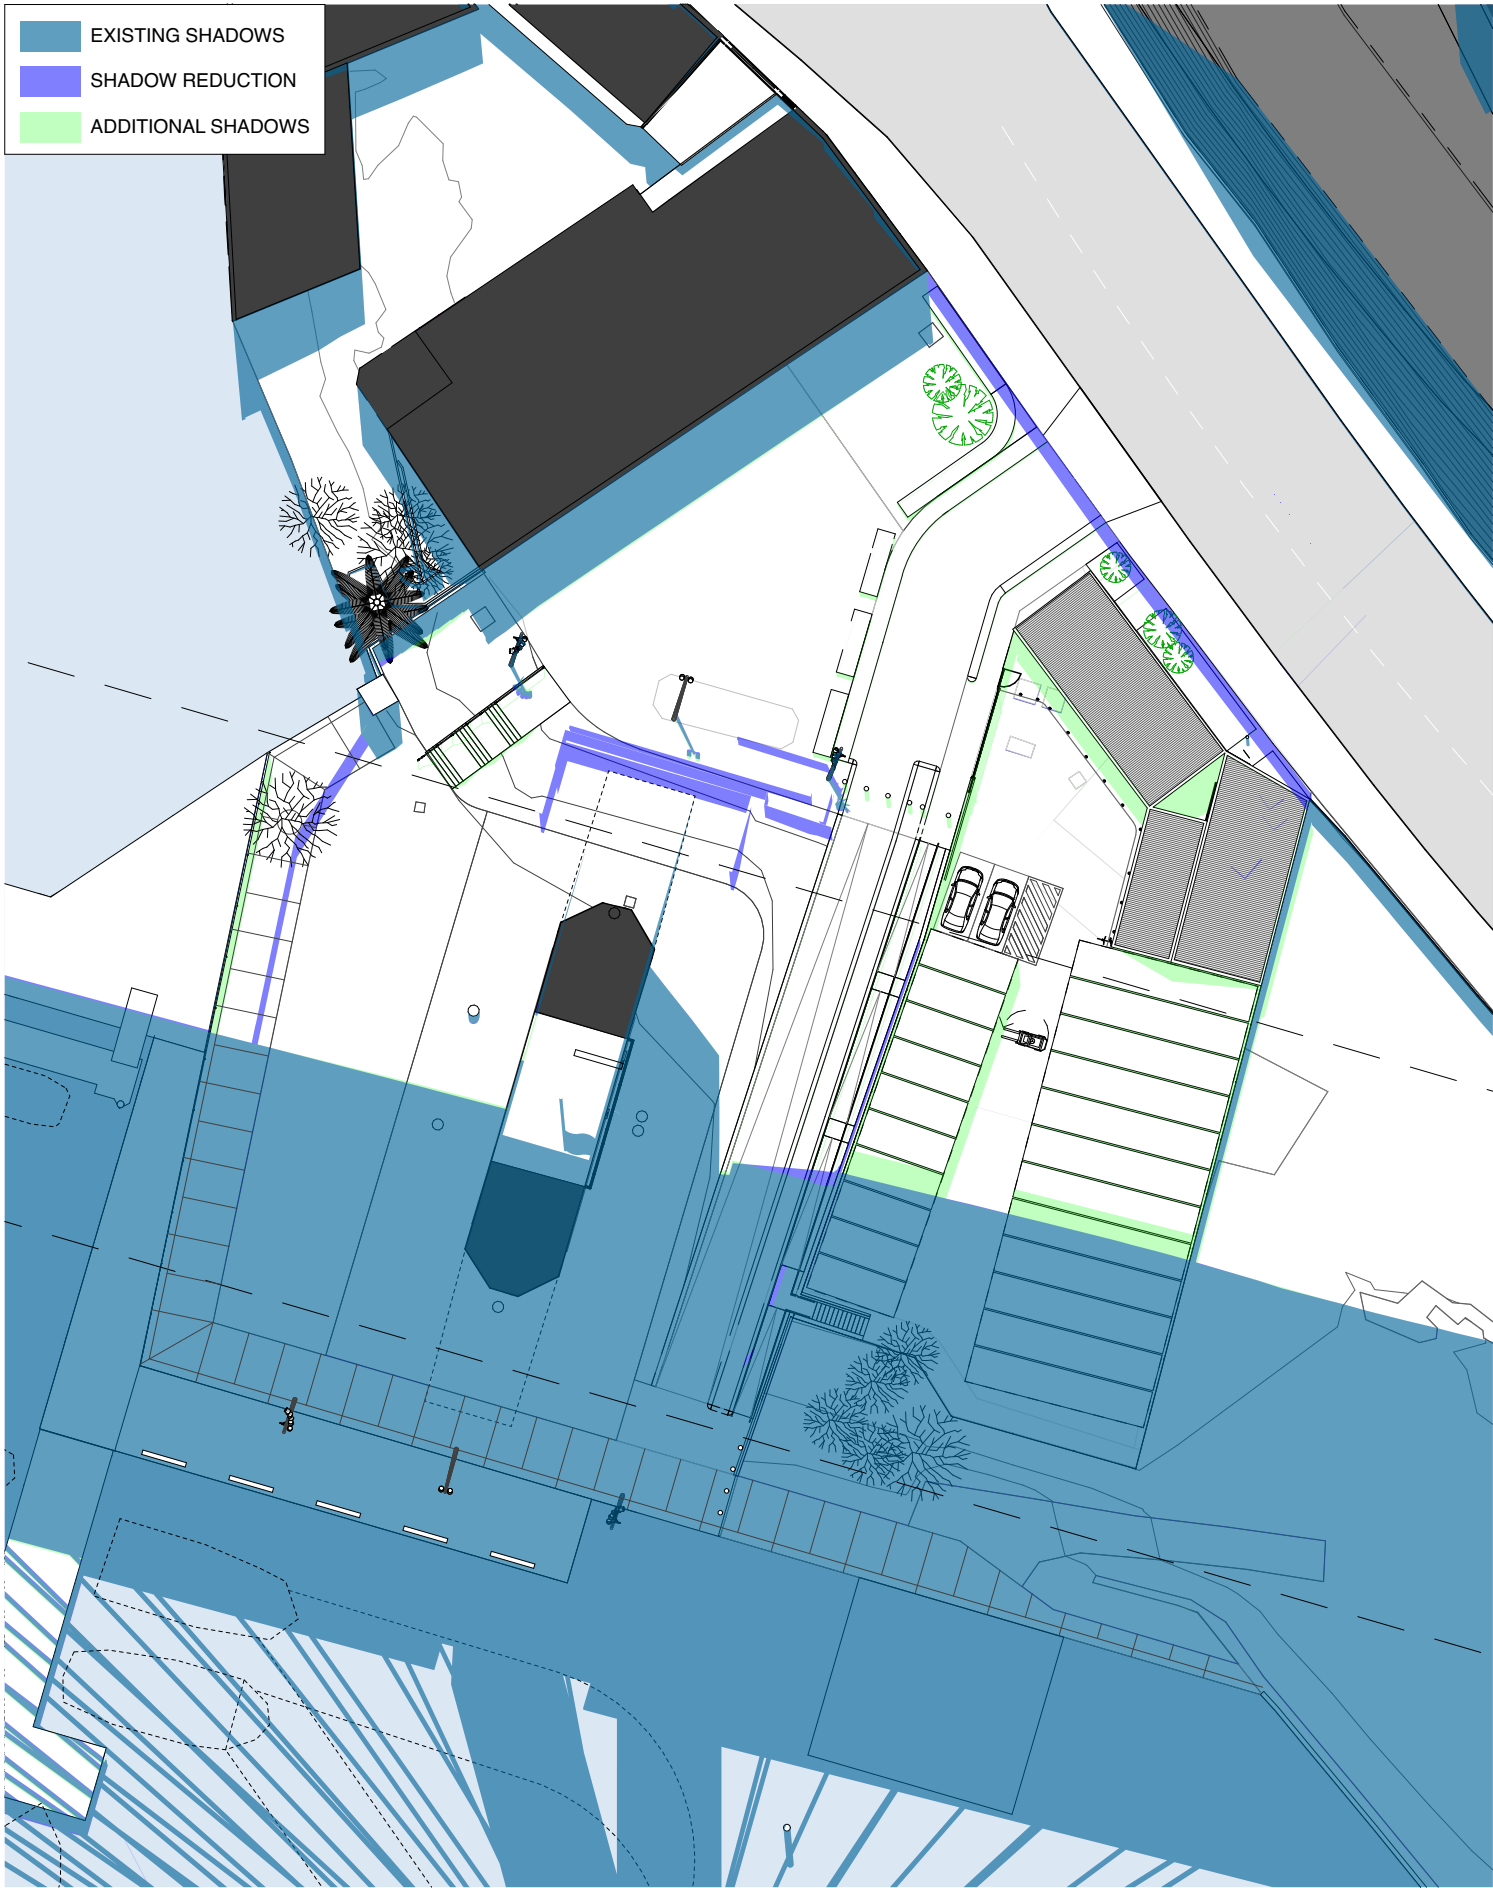

1 September 21, 1200
1:500

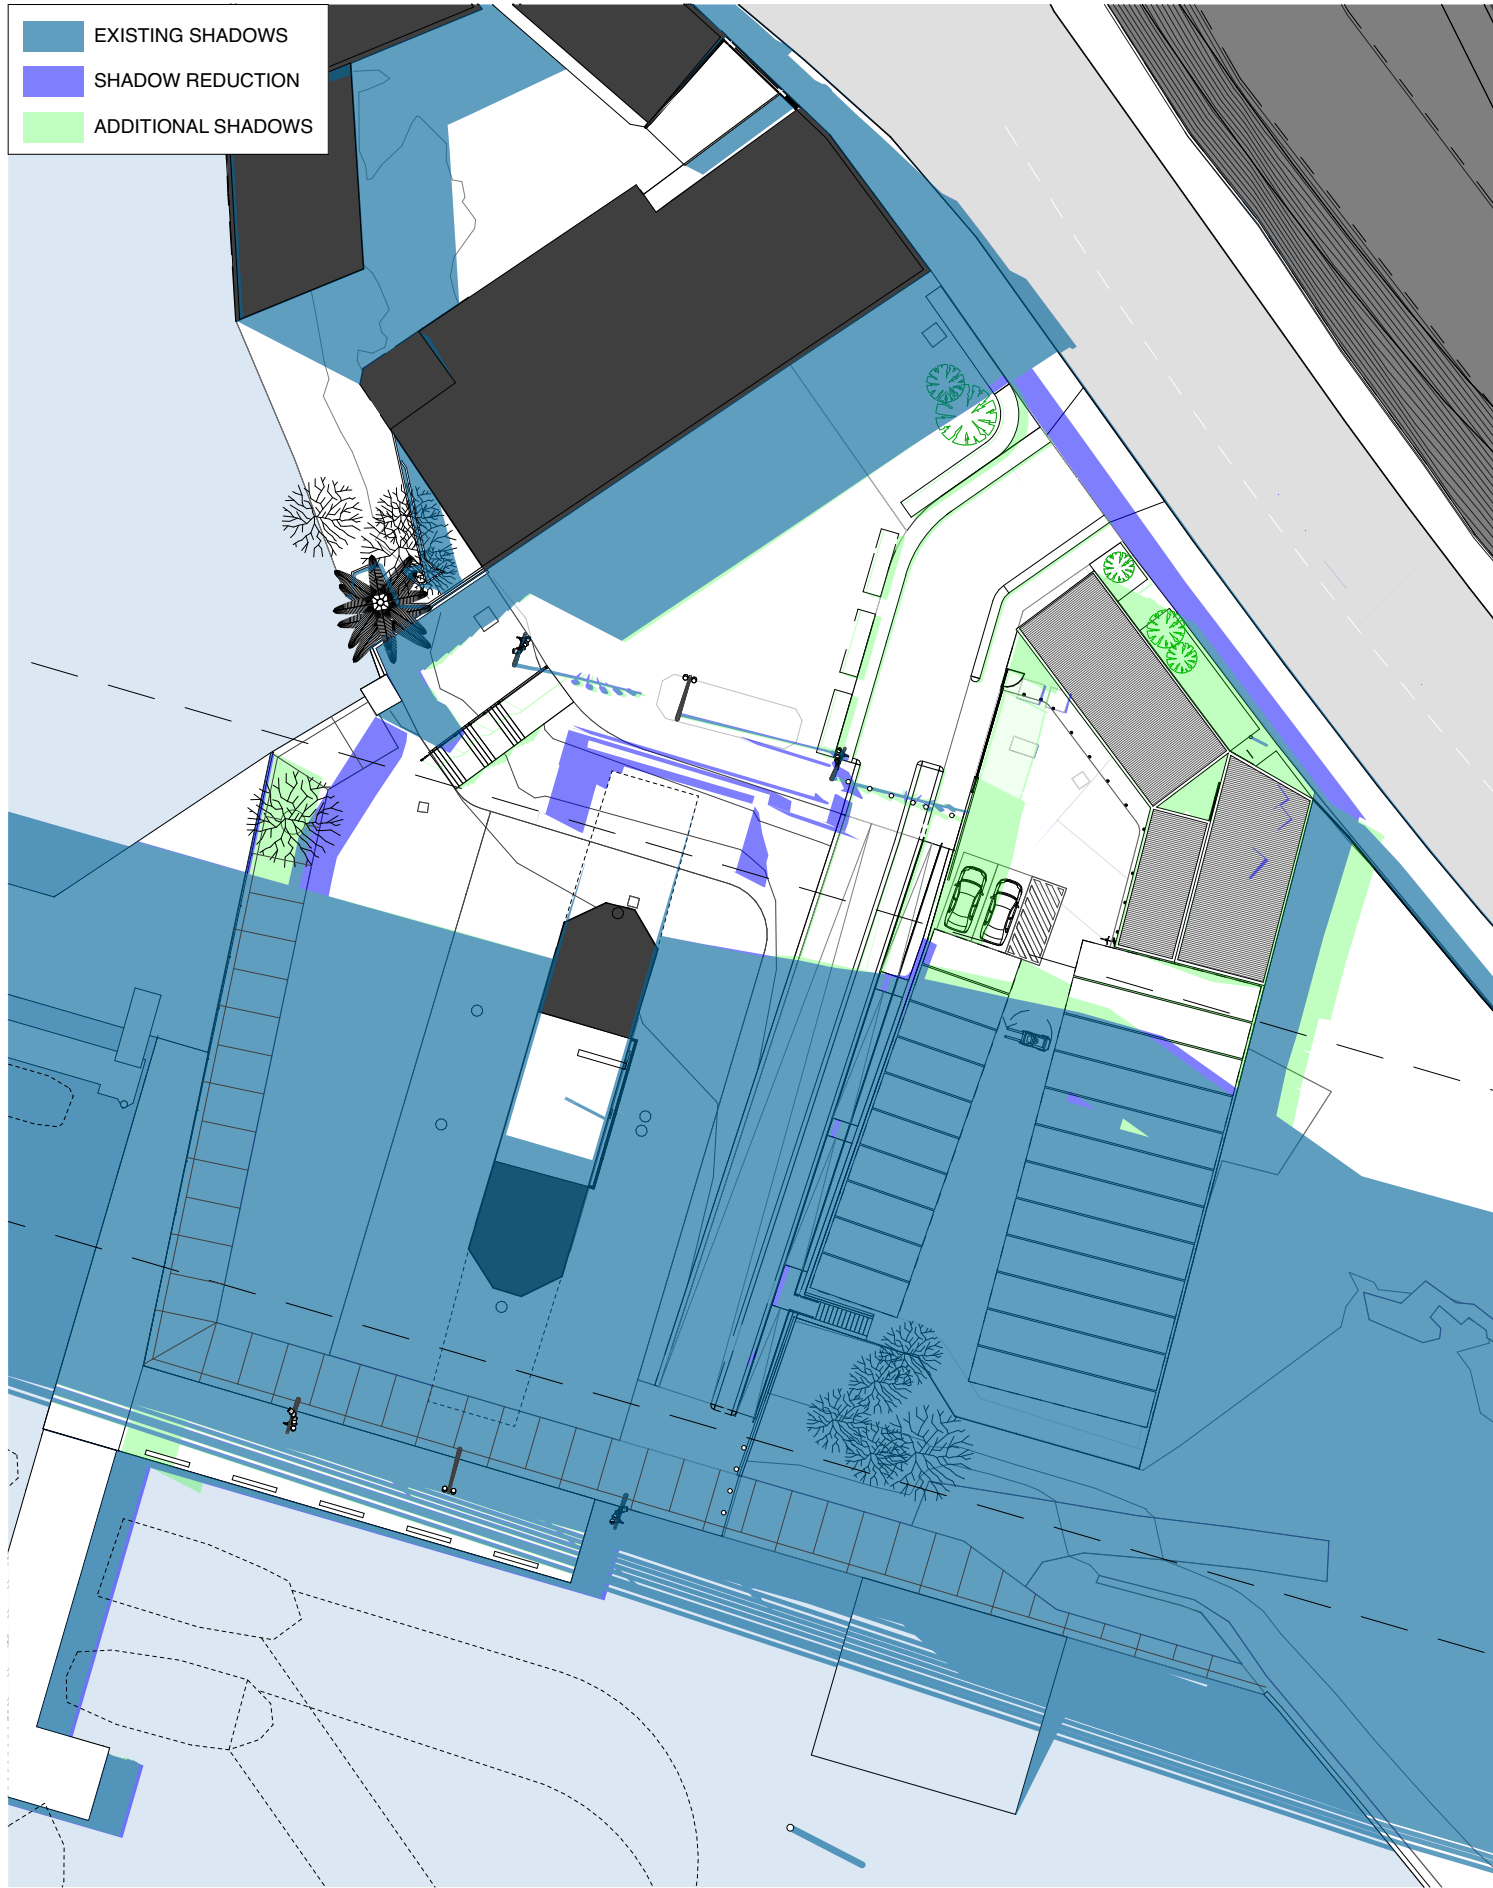

2 September 21, 1500
1:500


BENNETT AND TRIMBLE
L2, 333 GEORGE STREET
SYDNEY NSW 2000
+612 8065 8766
BENNETTANDTRIMBLE.COM

INTELLECTUAL PROPERTY
COPYRIGHT BENNETT AND TRIMBLE PTY LTD. UNLESS
OTHERWISE AGREED IN WRITING, ALL RIGHTS TO THE
USE OF THIS DOCUMENT ARE SUBJECT TO PAYMENT IN
FULL OF ALL BENNETT AND TRIMBLE CHARGES. THIS
DOCUMENT MAY ONLY BE USED FOR THE EXPRESS
PURPOSE AND PROJECT FOR WHICH IT HAS BEEN
CREATED AND DELIVERED. AS NOTED IN WRITING BY
BENNETT AND TRIMBLE, AND THIS DOCUMENT MAY NOT
BE OTHERWISE USED, OR COPIED, ANY UNAUTHORISED
USE OF THIS DOCUMENT IS AT THE USER'S SOLE RISK
AND WITHOUT LIMITING BENNETT AND TRIMBLE'S
RIGHTS TO THE USER RELEASES AND INDEMNIFIES
BENNETT AND TRIMBLE FROM AND AGAINST ALL LOSS
SO ARISING

ISSUE	DATE	FOR
1	26.05.17	S75W

- GENERAL NOTES**
1. ALL WORKS TO BE IN ACCORDANCE WITH THE BUILDING CODE OF AUSTRALIA, AUSTRALIAN STANDARDS, AND WITH MANUFACTURERS RECOMMENDATIONS AND INSTRUCTIONS.
 2. CONTRACTOR TO CHECK ALL DIMENSIONS ON SITE BEFORE FABRICATION OR SET OUT.
 3. CONTRACTOR TO CONFIRM STRUCTURAL INTEGRITY OF ALL MEMBERS AND CONNECTIONS PRIOR TO FABRICATION.
 4. SHOP DRAWINGS TO BE PROVIDED AND APPROVED BY ARCHITECT PRIOR TO CONSTRUCTION.
 5. DETAIL FOR GRADEN BEDS TO INCLUDE MARKER LAYER AND MUST BE PROVIDED AND APPROVED BY ARCHITECT PRIOR TO CONSTRUCTION

PROJECT NUMBER	160316
CLIENT	URBAN GROWTH NSW
PROJECT NAME	Bank St Commercial Wharf S75W Application 5-11 Bank Street Pyrmont
PROJECT NORTH	1
SCALE	1:500 @A3 1:250 @A1
STATUS	PRELIMINARY
DRAWING TITLE	SHADOW DIAGRAMS
DRAWING NUMBER	S75W-20
REVISION	1

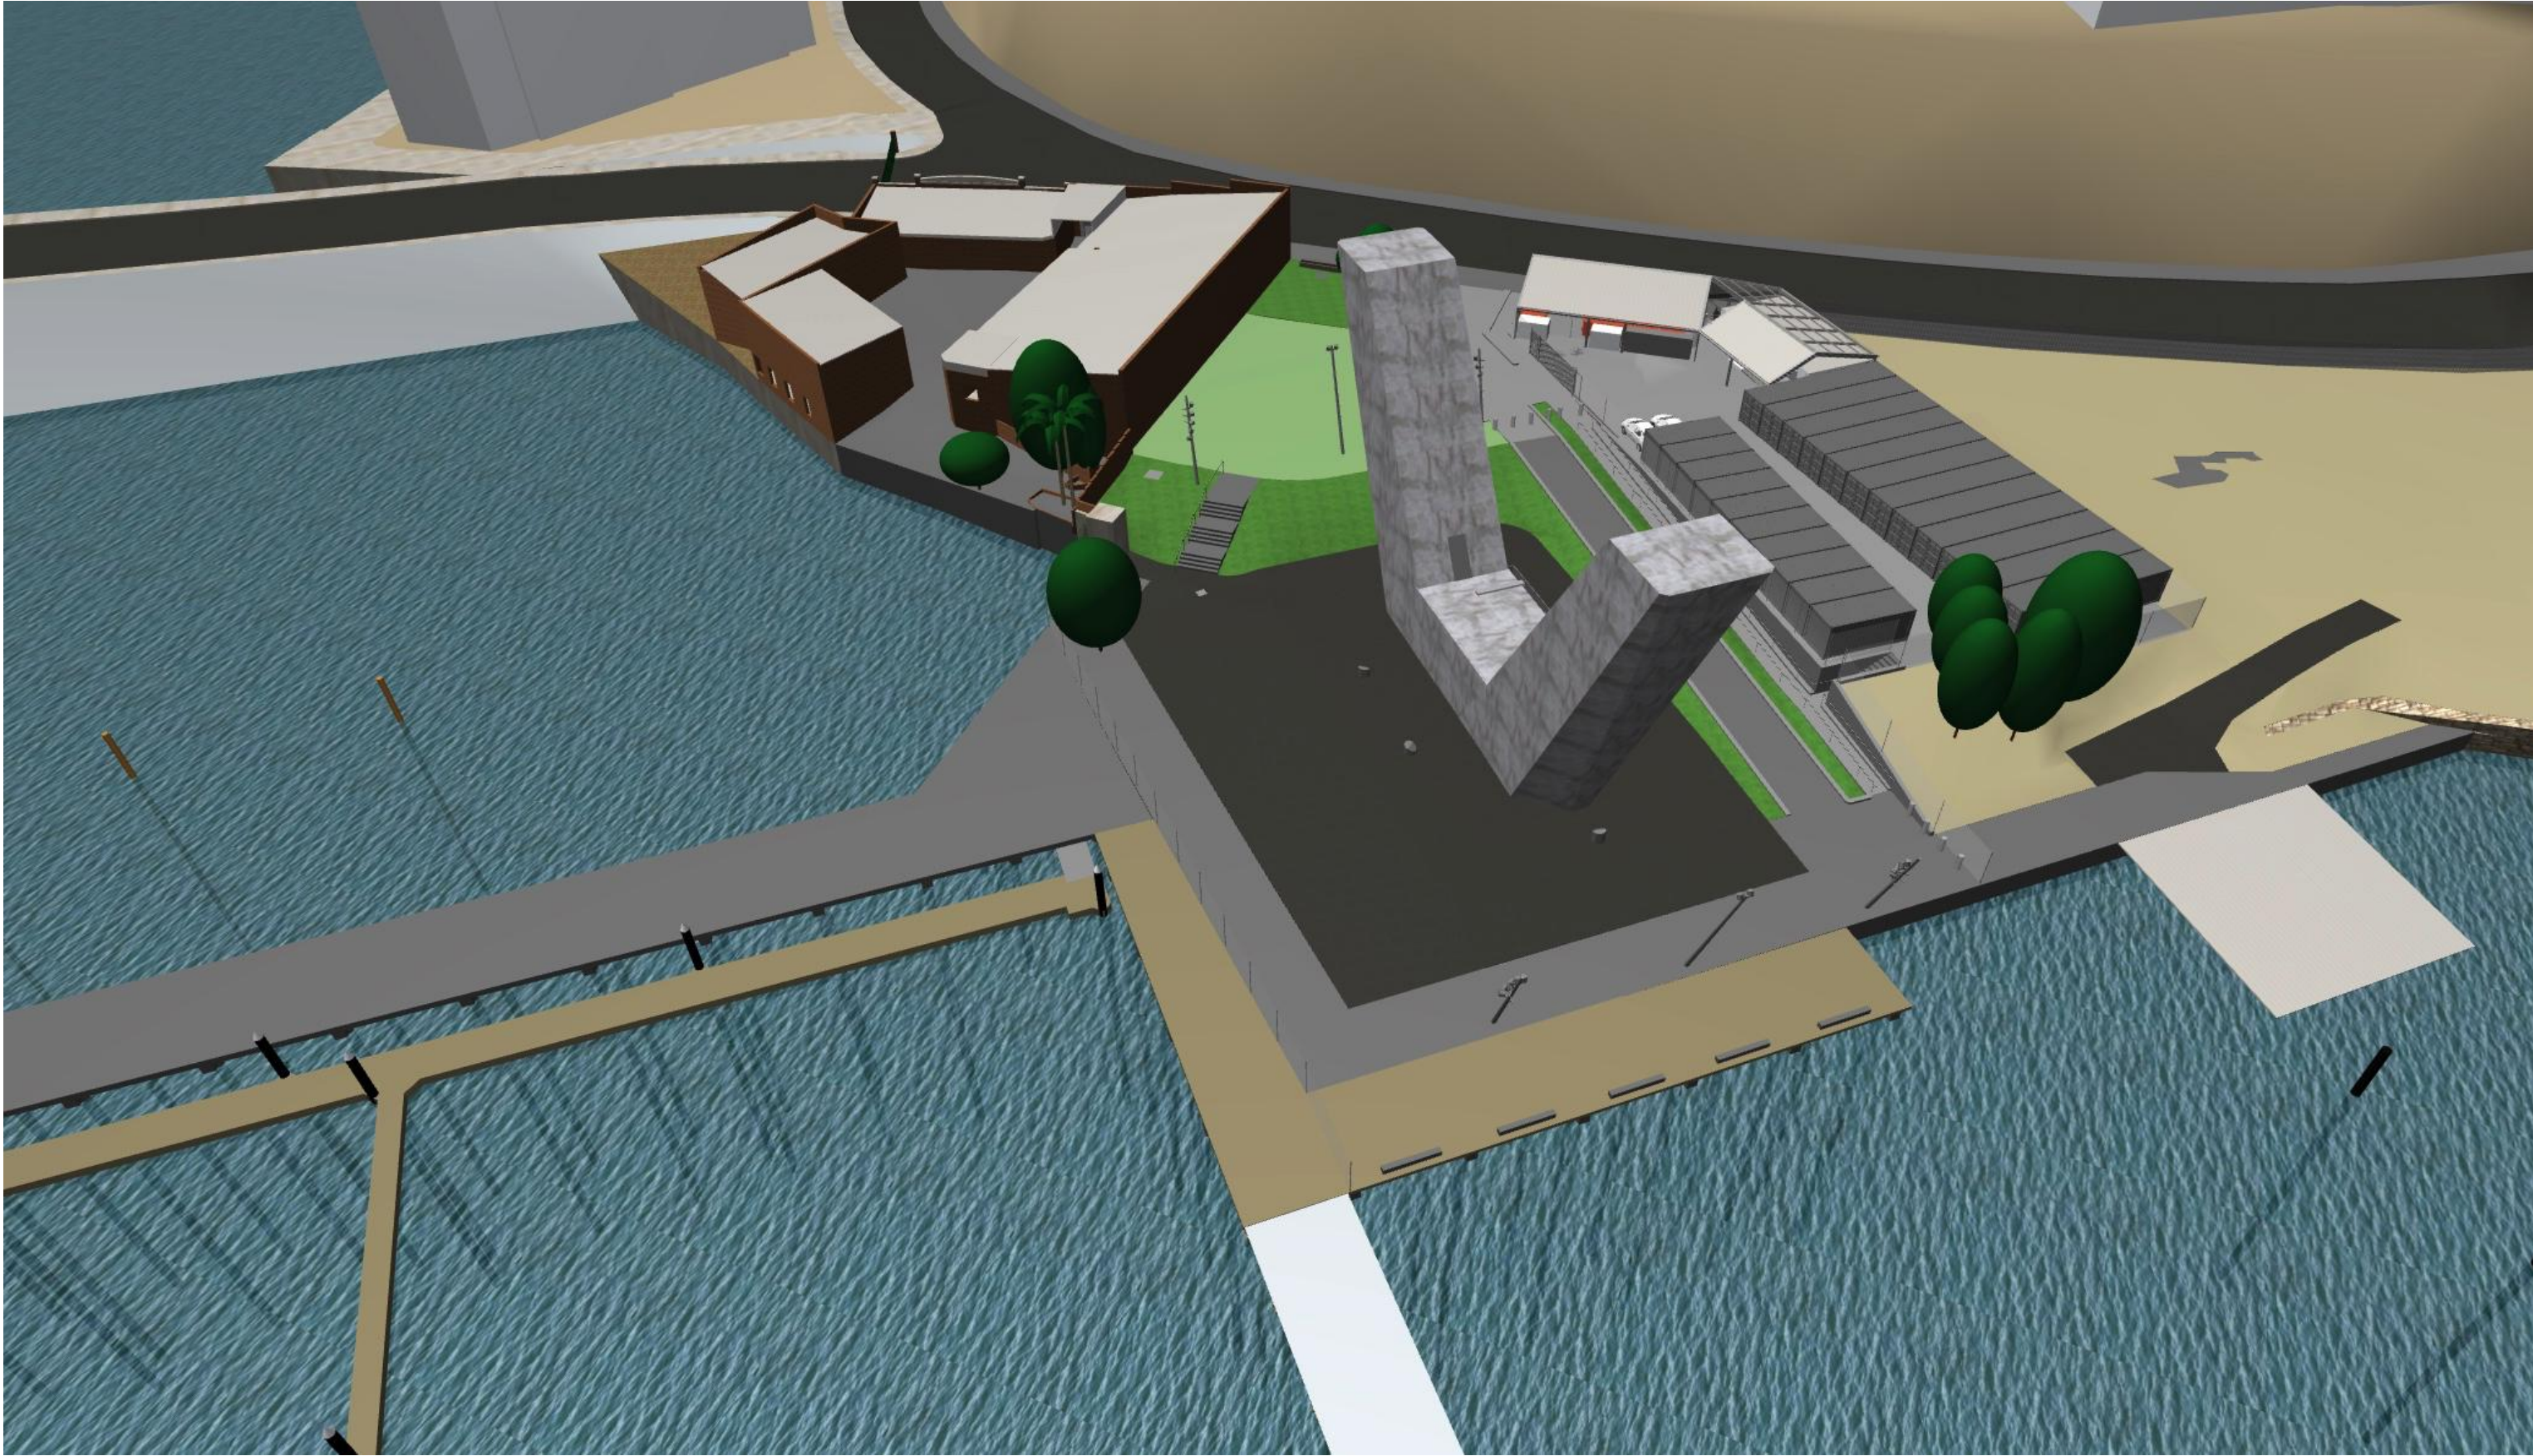

BENNETT AND TRIMBLE
L2, 333 GEORGE STREET
SYDNEY NSW 2000
+612 8065 8766
BENNETTANDTRIMBLE.COM

INTELLECTUAL PROPERTY
COPYRIGHT BENNETT AND TRIMBLE PTY LTD. UNLESS
OTHERWISE AGREED IN WRITING, ALL RIGHTS TO THE
USE OF THIS DOCUMENT ARE SUBJECT TO PAYMENT IN
FULL OF ALL BENNETT AND TRIMBLE CHARGES. THIS
DOCUMENT MAY ONLY BE USED FOR THE EXPRESS
PURPOSE AND PROJECT FOR WHICH IT HAS BEEN
CREATED AND DELIVERED. AS NOTED IN WRITING BY
BENNETT AND TRIMBLE, AND THIS DOCUMENT MAY NOT
BE OTHERWISE USED, OR COPIED, ANY UNAUTHORISED
USE OF THIS DOCUMENT IS AT THE USER'S SOLE RISK
AND WITHOUT LIMITING BENNETT AND TRIMBLE'S
RIGHTS TO THE USER RELEASES AND INDEMNIFIES
BENNETT AND TRIMBLE FROM AND AGAINST ALL LOSS
SO ARISING

ISSUE DATE FOR
1 26.05.17 S75W

- GENERAL NOTES**
1. ALL WORKS TO BE IN ACCORDANCE WITH THE BUILDING CODE OF AUSTRALIA, AUSTRALIAN STANDARDS, AND WITH MANUFACTURERS RECOMMENDATIONS AND INSTRUCTIONS.
 2. CONTRACTOR TO CHECK ALL DIMENSIONS ON SITE BEFORE FABRICATION OR SET OUT.
 3. CONTRACTOR TO CONFIRM STRUCTURAL INTEGRITY OF ALL MEMBERS AND CONNECTIONS PRIOR TO FABRICATION.
 4. SHOP DRAWINGS TO BE PROVIDED AND APPROVED BY ARCHITECT PRIOR TO CONSTRUCTION.
 5. DETAIL FOR GRADEN BEDS TO INCLUDE MARKER LAYER AND MUST BE PROVIDED AND APPROVED BY ARCHITECT PRIOR TO CONSTRUCTION

PROJECT NUMBER
160316

CLIENT
URBAN GROWTH NSW



PROJECT NAME
**Bank St Commercial Wharf
S75W Application
5-11 Bank Street Pyrmont**

PROJECT NORTH

SCALE:
@A3
STATUS
PRELIMINARY

DRAWING TITLE
VIEWS

DRAWING NUMBER REVISION
S75W-21 1

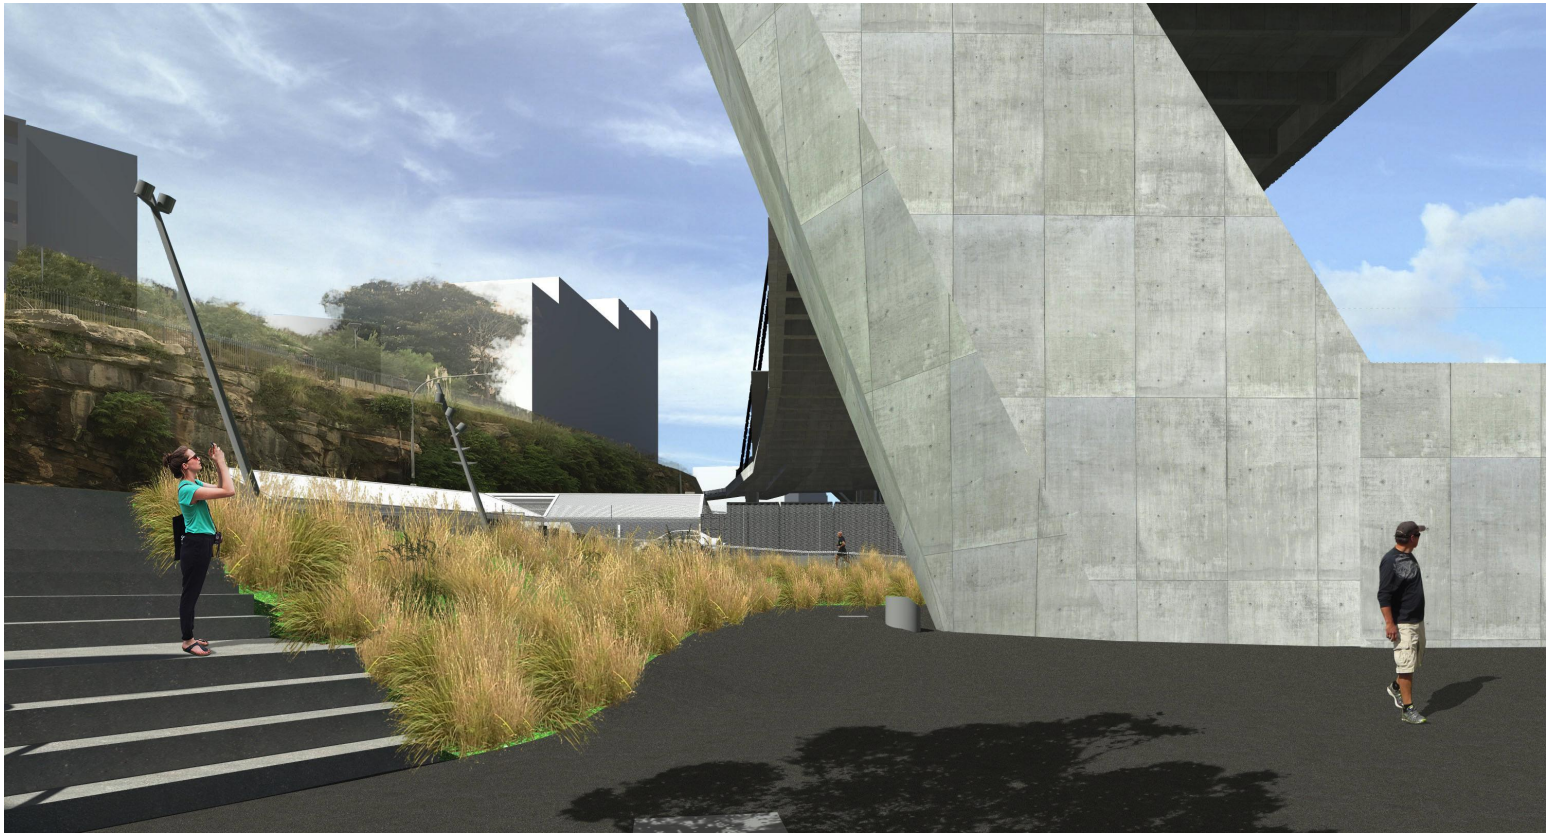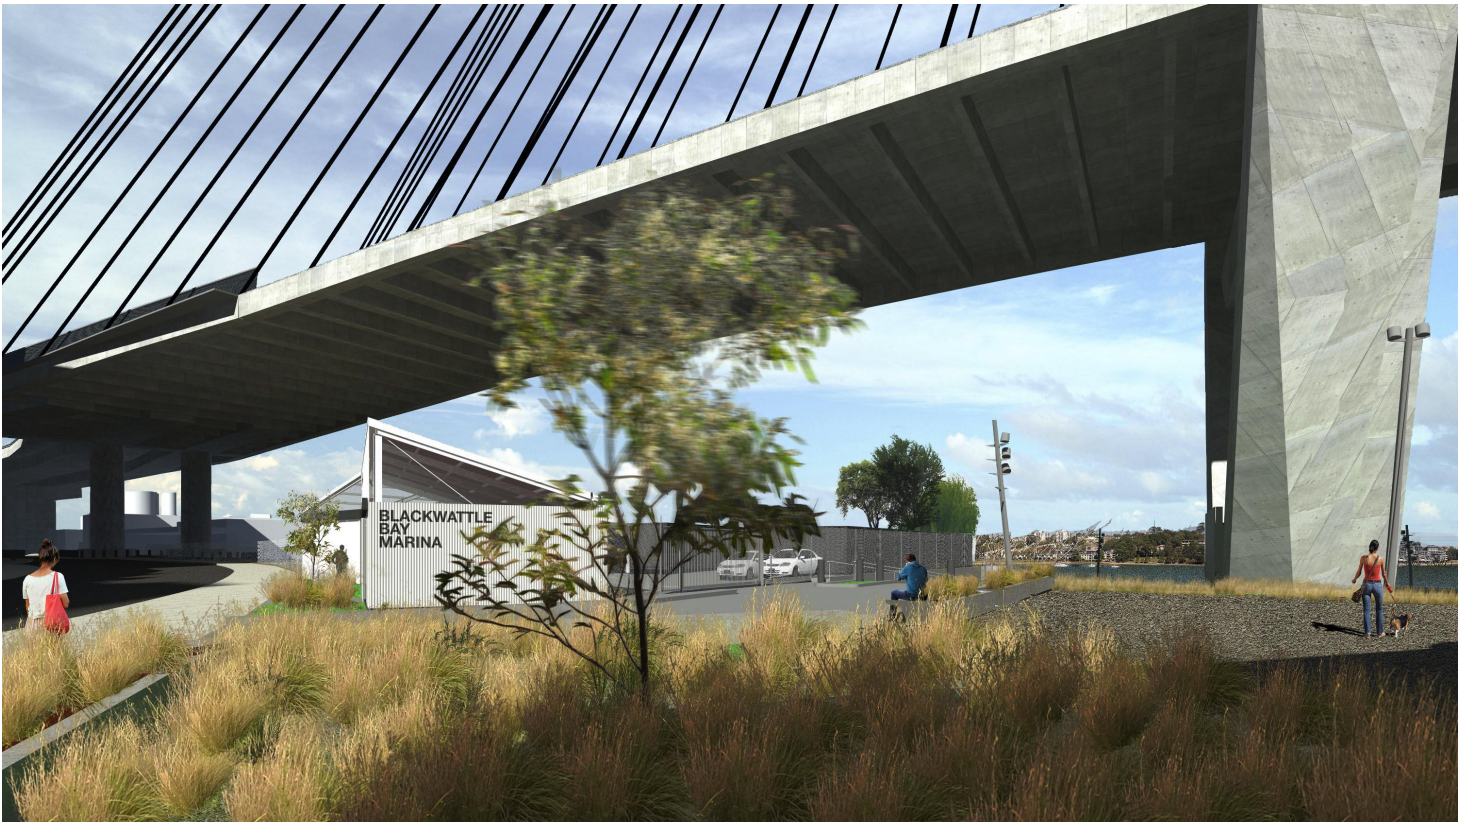

VIEWS OF PROPOSED LAND FACILITY AND OPEN SPACE

BENNETT AND TRIMBLE
L2, 333 GEORGE STREET
SYDNEY NSW 2000
+612 8065 8766
BENNETTANDTRIMBLE.COM

INTELLECTUAL PROPERTY
COPYRIGHT BENNETT AND TRIMBLE PTY LTD. UNLESS
OTHERWISE AGREED IN WRITING, ALL RIGHTS TO THE
USE OF THIS DOCUMENT ARE SUBJECT TO PAYMENT IN
FULL OF ALL BENNETT AND TRIMBLE CHARGES. THIS
DOCUMENT MAY ONLY BE USED FOR THE EXPRESS
PURPOSE AND PROJECT FOR WHICH IT HAS BEEN
CREATED AND DELIVERED. AS NOTED IN WRITING BY
BENNETT AND TRIMBLE, AND THIS DOCUMENT MAY NOT
BE OTHERWISE USED, OR COPIED, ANY UNAUTHORISED
USE OF THIS DOCUMENT IS AT THE USER'S SOLE RISK
AND WITHOUT LIMITING BENNETT AND TRIMBLE'S
RIGHTS TO THE USER RELEASES AND INDEMNIFIES
BENNETT AND TRIMBLE FROM AND AGAINST ALL LOSS
SO ARISING

ISSUE DATE FOR
1 26.05.17 S75W

GENERAL NOTES

1. ALL WORKS TO BE IN ACCORDANCE WITH THE BUILDING CODE OF AUSTRALIA, AUSTRALIAN STANDARDS, AND WITH MANUFACTURERS RECOMMENDATIONS AND INSTRUCTIONS.
2. CONTRACTOR TO CHECK ALL DIMENSIONS ON SITE BEFORE FABRICATION OR SET OUT.
3. CONTRACTOR TO CONFIRM STRUCTURAL INTEGRITY OF ALL MEMBERS AND CONNECTIONS PRIOR TO FABRICATION.
4. SHOP DRAWINGS TO BE PROVIDED AND APPROVED BY ARCHITECT PRIOR TO CONSTRUCTION.
5. DETAIL FOR GRADEN BEDS TO INCLUDE MARKER LAYER AND MUST BE PROVIDED AND APPROVED BY ARCHITECT PRIOR TO CONSTRUCTION

PROJECT NUMBER
160316

CLIENT
URBAN GROWTH NSW

PROJECT NAME
Bank St Commercial Wharf
S75W Application
5-11 Bank Street Pyrmont

PROJECT NORTH

SCALE:
@A3
STATUS
PRELIMINARY

DRAWING TITLE
VIEWS

DRAWING NUMBER REVISION
S75W-22 1