


BANK STREET COMMERCIAL WHARF S75W APPLICATION

Drawing No:

S75W2-01	CONTEXT
S75W2-02	SITE ANALYSIS
S75W2-03	CONSTRAINTS PLAN
S75W2-04	SITE PROGRAM
S75W2-05	SITE PLAN
S75W2-06	SITE PLAN 1:200
S75W2-07	SITE PLAN 1:200
S75W2-08	LANDSCAPE PLAN
S75W2-09	ADMINISTRATION PLAN
S75W2-10	ADMINISTRATION ROOF PLAN
S75W2-11	BANK STREET ELEVATION
S75W2-12	ELEVATIONS 1
S75W2-13	ELEVATIONS 2
S75W2-14	SECTIONS
S75W2-15	SHADOW DIAGRAMS
S75W2-16	SHADOW DIAGRAMS
S75W2-17	SHADOW DIAGRAMS
S75W2-18	SHADOW DIAGRAMS
S75W2-19	SHADOW DIAGRAMS
S75W2-20	SHADOW DIAGRAMS
S75W2-21	VIEWS
S75W2-22	VIEWS
S75W2-23	CUT AND FILL PLAN
S75W-05A	SITE PLAN - FLOATING WHARF

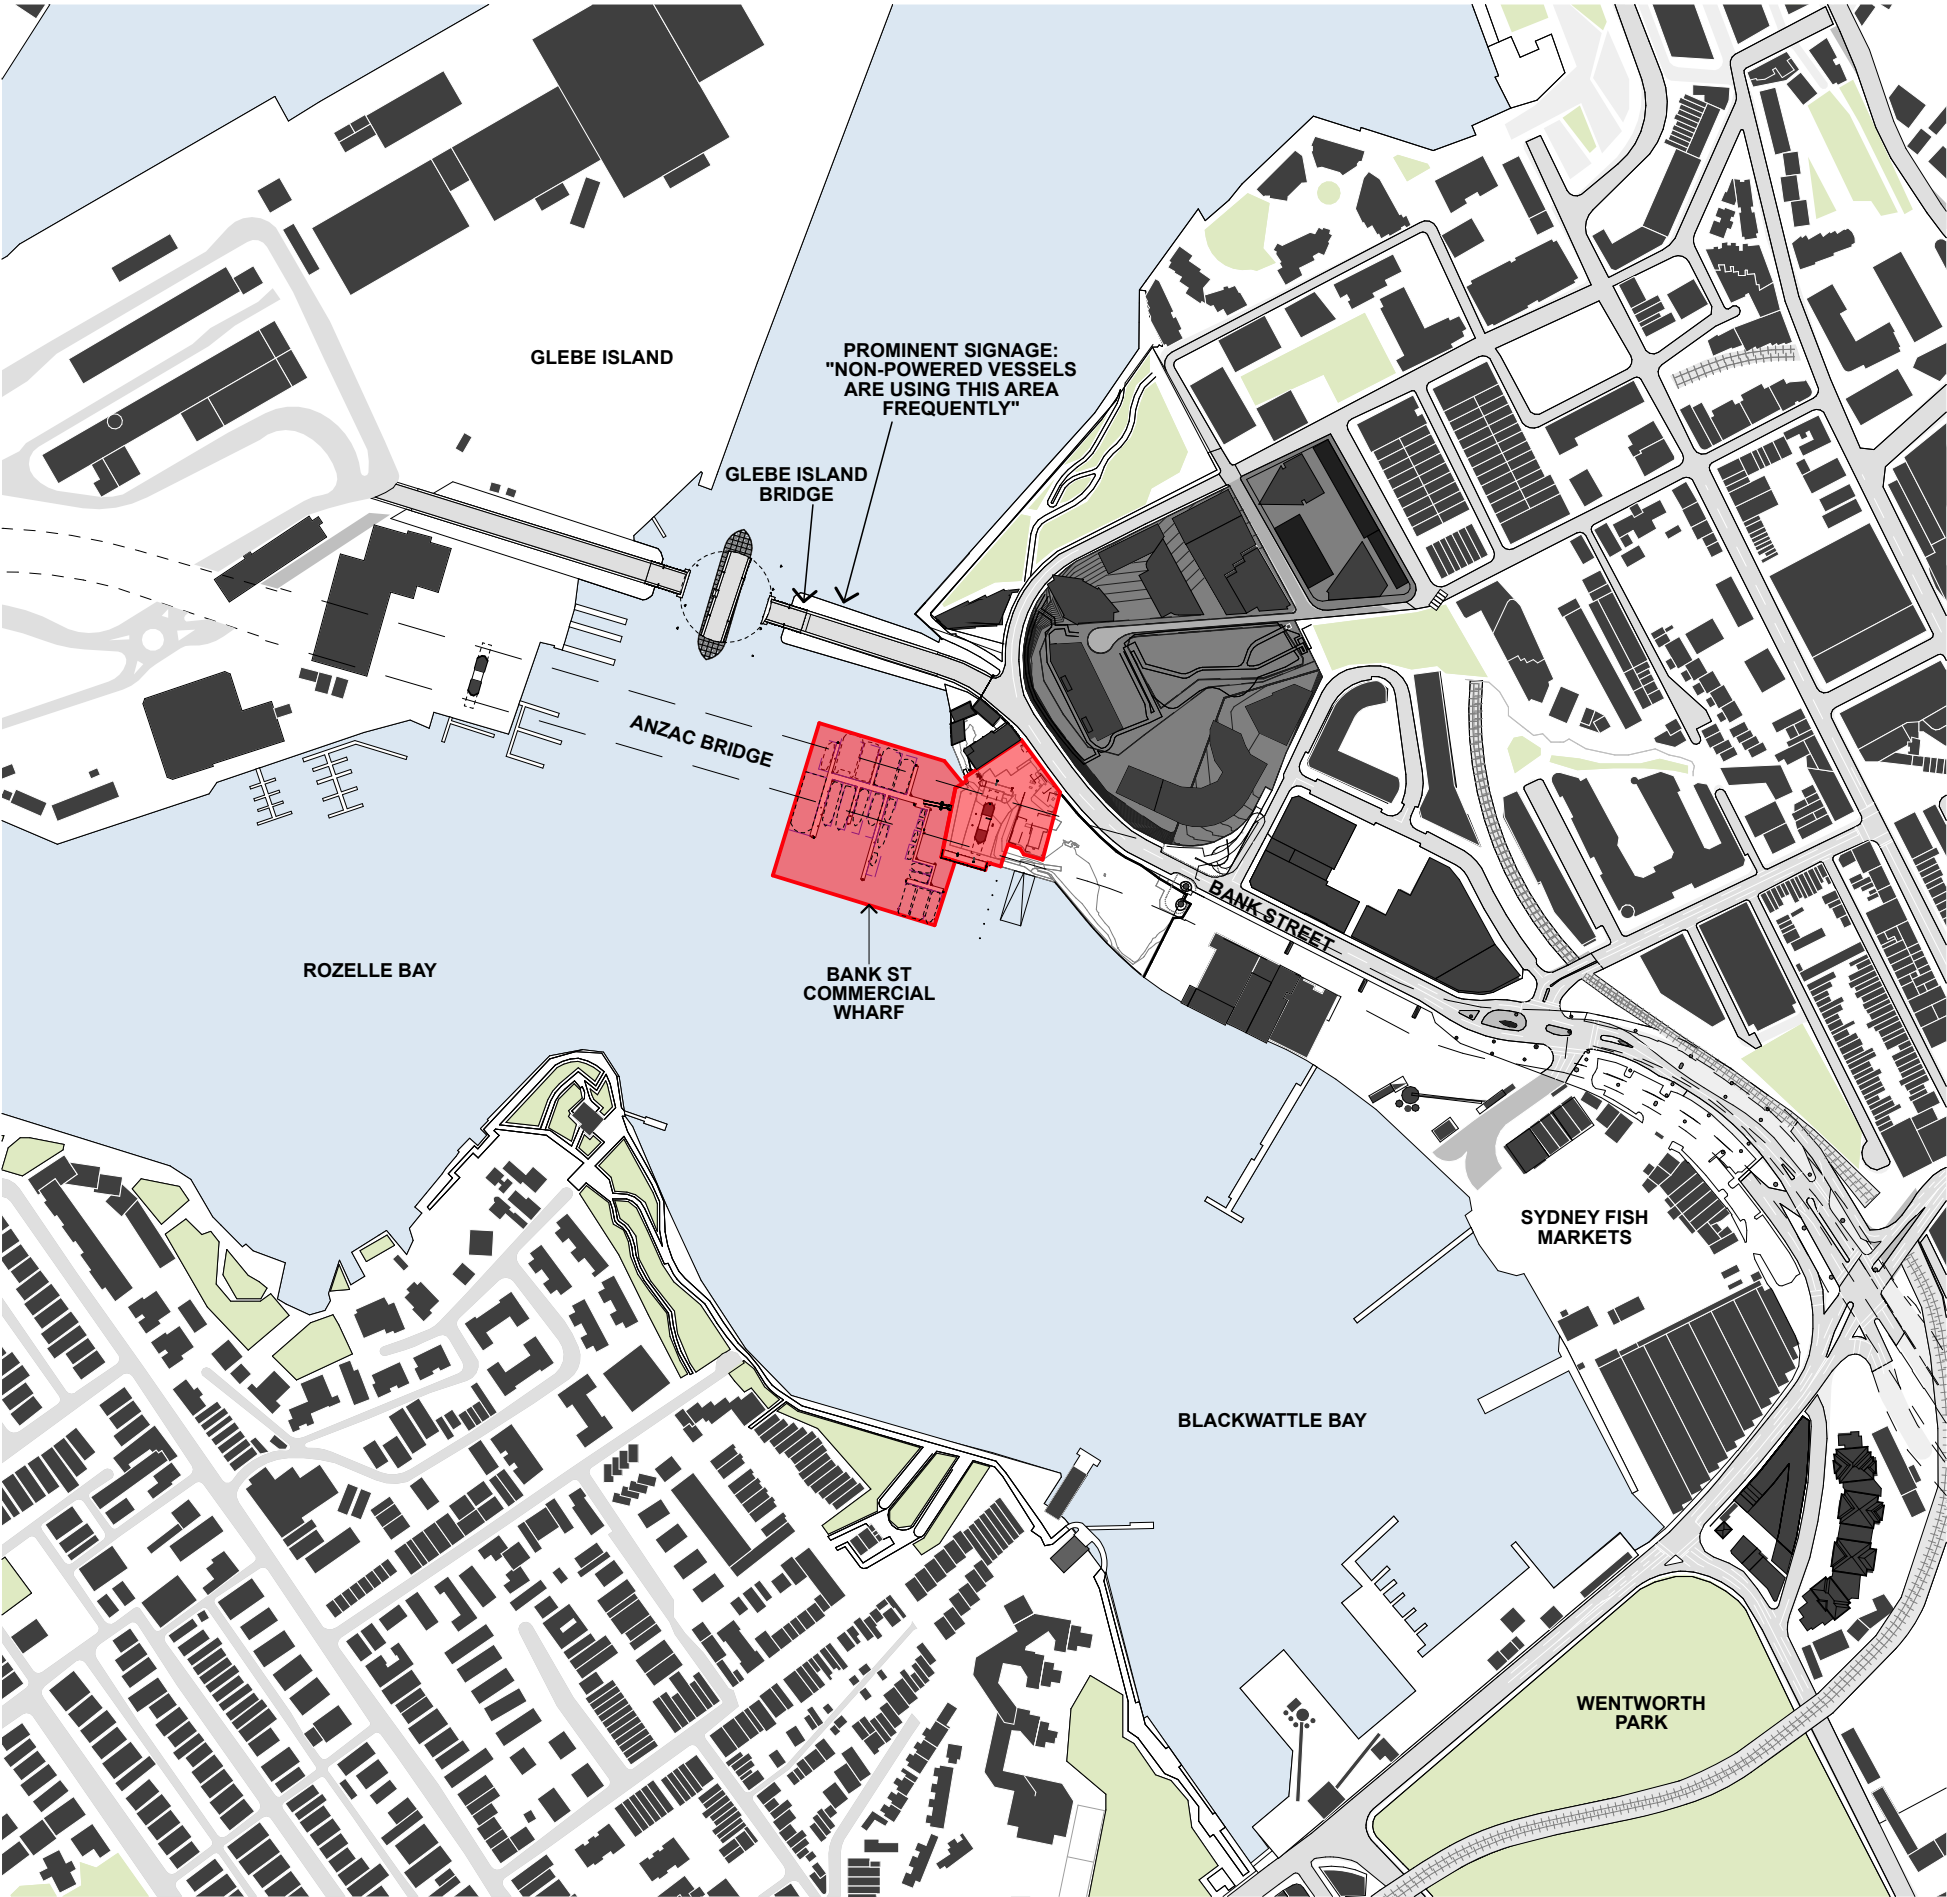

1
CONTEXT PLAN
1:5000

BENNETT AND TRIMBLE
L2, 333 GEORGE STREET
SYDNEY NSW 2000
+612 8065 8766
BENNETTANDTRIMBLE.COM

INTELLECTUAL PROPERTY
COPYRIGHT BENNETT AND TRIMBLE PTY LTD. UNLESS
OTHERWISE AGREED IN WRITING. ALL RIGHTS TO THE
USE OF THIS DOCUMENT ARE SUBJECT TO PAYMENT IN
FULL OF ALL BENNETT AND TRIMBLE CHARGES. THIS
DOCUMENT MAY ONLY BE USED FOR THE EXPRESS
PURPOSE AND PROJECT FOR WHICH IT HAS BEEN
CREATED AND DELIVERED. AS NOTED IN WRITING BY
BENNETT AND TRIMBLE, AND THIS DOCUMENT MAY NOT
BE OTHERWISE USED, OR COPIED, ANY UNAUTHORISED
USE OF THIS DOCUMENT IS AT THE USER'S SOLE RISK
AND WITHOUT LIMITING BENNETT AND TRIMBLE'S
RIGHTS TO THE USER RELEASES AND INDEMNIFIES
BENNETT AND TRIMBLE FROM AND AGAINST ALL LOSS
SO ARISING.

ISSUE	DATE	FOR
1	26.05.17	S75W
2	25.11.17	FLOATING WHARF
3	20.11.17	S75W AMENDMENTS
4	07.02.18	S75W AMENDMENTS
5	23.03.18	AUSGRID EASEMENT AMENDMENTS
6	25.06.18	PROPOSED LANDSCAPE AMENDMENTS

GENERAL NOTES

- ALL WORKS TO BE IN ACCORDANCE WITH THE BUILDING CODE OF AUSTRALIA, AUSTRALIAN STANDARDS, AND WITH MANUFACTURERS RECOMMENDATIONS AND INSTRUCTIONS.
- CONTRACTOR TO CHECK ALL DIMENSIONS ON SITE BEFORE FABRICATION OR SET OUT.
- CONTRACTOR TO CONFIRM STRUCTURAL INTEGRITY OF ALL MEMBERS AND CONNECTIONS PRIOR TO FABRICATION.
- SHOP DRAWINGS TO BE PROVIDED AND APPROVED BY ARCHITECT PRIOR TO CONSTRUCTION.
- DETAIL FOR GRADEN BEDS TO INCLUDE MARKER LAYER AND MUST BE PROVIDED AND APPROVED BY ARCHITECT PRIOR TO CONSTRUCTION

PROJECT NUMBER
160316

CLIENT
URBAN GROWTH NSW

PROJECT NAME
**Bank St Commercial Wharf
S75W Application Ausgrid
Issue
5-11 Bank Street Pyrmont**

PROJECT NORTH
1


SCALE:
1:5000 @A3 1:2500 @A1

STATUS
PRELIMINARY

DRAWING TITLE
CONTEXT

DRAWING NUMBER
S75W2-01

REVISION
6

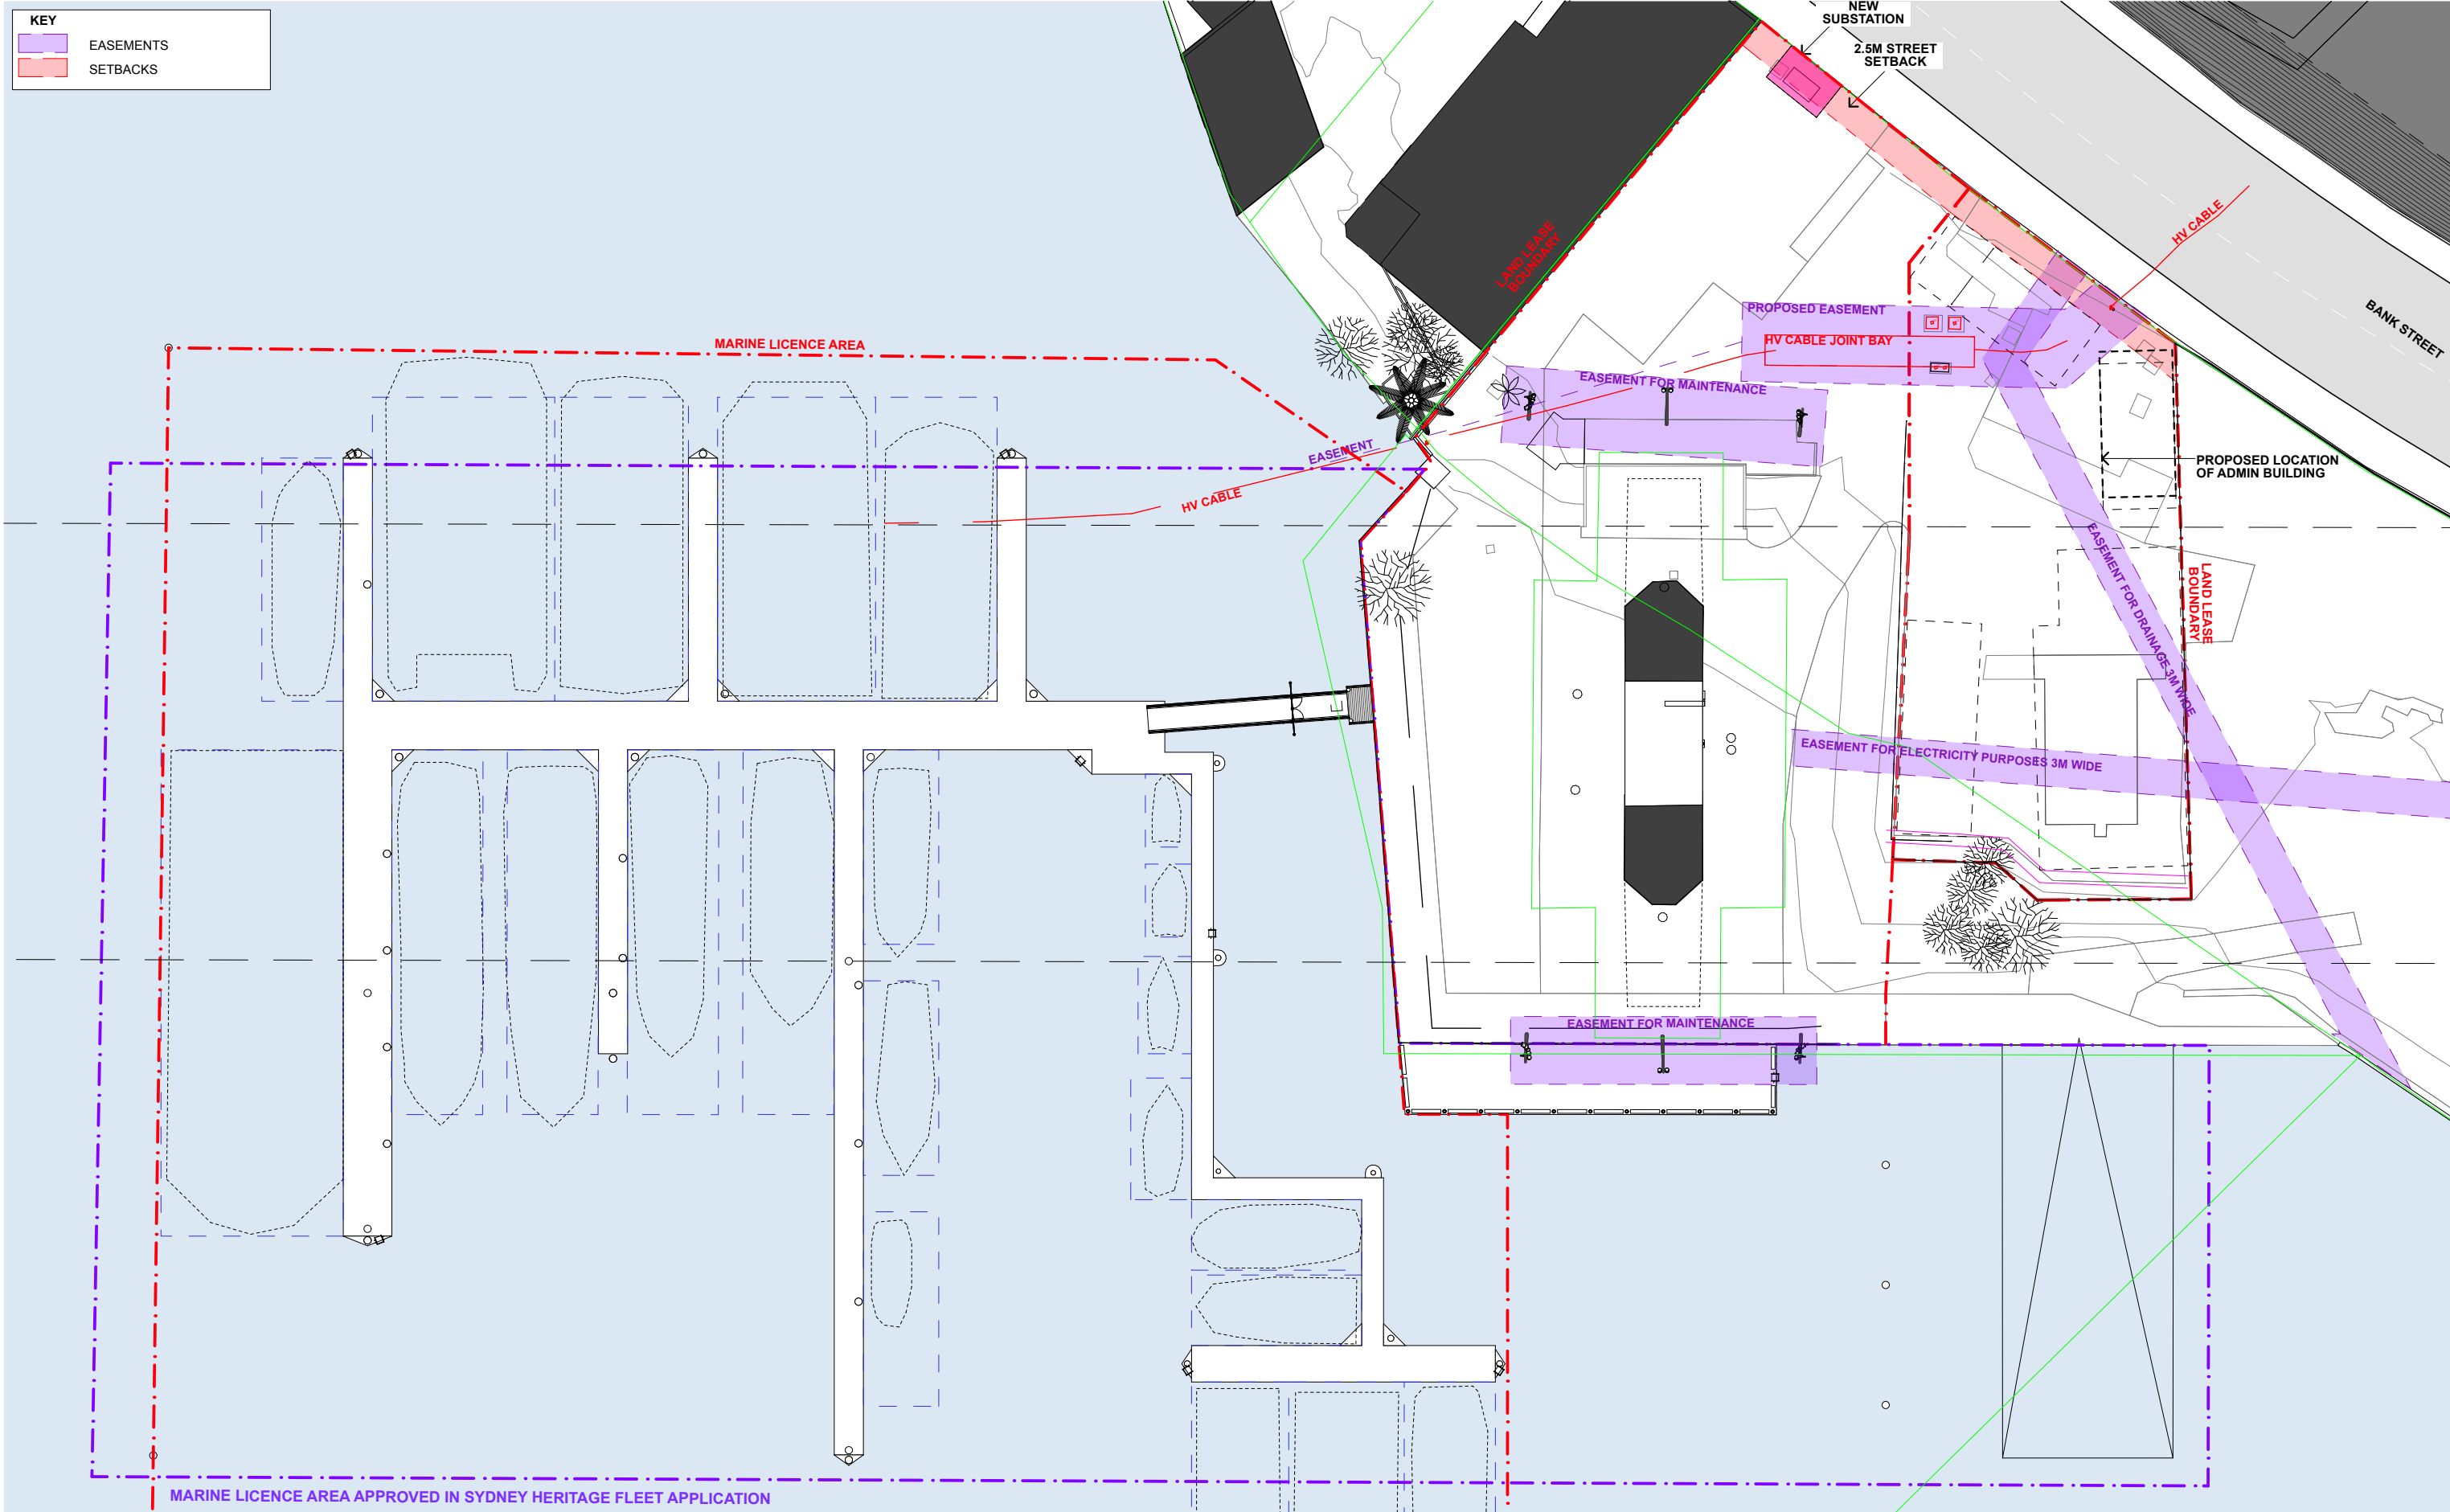

1

CONSTRAINTS PLAN

1:500

BENNETT AND TRIMBLE
L2, 333 GEORGE STREET
SYDNEY NSW 2000
+612 8065 8766
BENNETTANDTRIMBLE.COM

INTELLECTUAL PROPERTY
COPYRIGHT BENNETT AND TRIMBLE PTY LTD. UNLESS
OTHERWISE AGREED IN WRITING. ALL RIGHTS TO THE
USE OF THIS DOCUMENT ARE SUBJECT TO PAYMENT IN
FULL OF ALL BENNETT AND TRIMBLE CHARGES. THIS
DOCUMENT MAY ONLY BE USED FOR THE EXPRESS
PURPOSE AND PROJECT FOR WHICH IT HAS BEEN
CREATED AND DELIVERED. AS NOTED IN WRITING BY
BENNETT AND TRIMBLE, AND THIS DOCUMENT MAY NOT
BE OTHERWISE USED, OR COPIED, ANY UNAUTHORISED
USE OF THIS DOCUMENT IS AT THE USER'S SOLE RISK
AND WITHOUT LIMITING BENNETT AND TRIMBLE'S
RIGHTS TO THE USER RELEASES AND INDEMNIFIES
BENNETT AND TRIMBLE FROM AND AGAINST ALL LOSS
SO ARISING

ISSUE	DATE	FOR
1	26.05.17	S75W
2	25.11.17	FLOATING WHARF
3	20.11.17	S75W AMENDMENTS
4	07.02.18	S75W AMENDMENTS
5	23.03.18	AUSGRID EASEMENT AMENDMENTS
6	25.06.18	PROPOSED LANDSCAPE AMENDMENTS

GENERAL NOTES

- ALL WORKS TO BE IN ACCORDANCE WITH THE BUILDING CODE OF AUSTRALIA, AUSTRALIAN STANDARDS, AND WITH MANUFACTURERS RECOMMENDATIONS AND INSTRUCTIONS.
- CONTRACTOR TO CHECK ALL DIMENSIONS ON SITE BEFORE FABRICATION OR SET OUT.
- CONTRACTOR TO CONFIRM STRUCTURAL INTEGRITY OF ALL MEMBERS AND CONNECTIONS PRIOR TO FABRICATION.
- SHOP DRAWINGS TO BE PROVIDED AND APPROVED BY ARCHITECT PRIOR TO CONSTRUCTION.
- DETAIL FOR GRADEN BEDS TO INCLUDE MARKER LAYER AND MUST BE PROVIDED AND APPROVED BY ARCHITECT PRIOR TO CONSTRUCTION

PROJECT NUMBER
160316

CLIENT
URBAN GROWTH NSW


PROJECT NAME
**Bank St Commercial Wharf
S75W Application Ausgrid
Issue
5-11 Bank Street Pyrmont**

PROJECT NORTH
SCALE:
1:500 @A3
1:250 @A1
STATUS
PRELIMINARY

DRAWING TITLE
CONSTRAINTS PLAN

DRAWING NUMBER
S75W2-03

REVISION
6

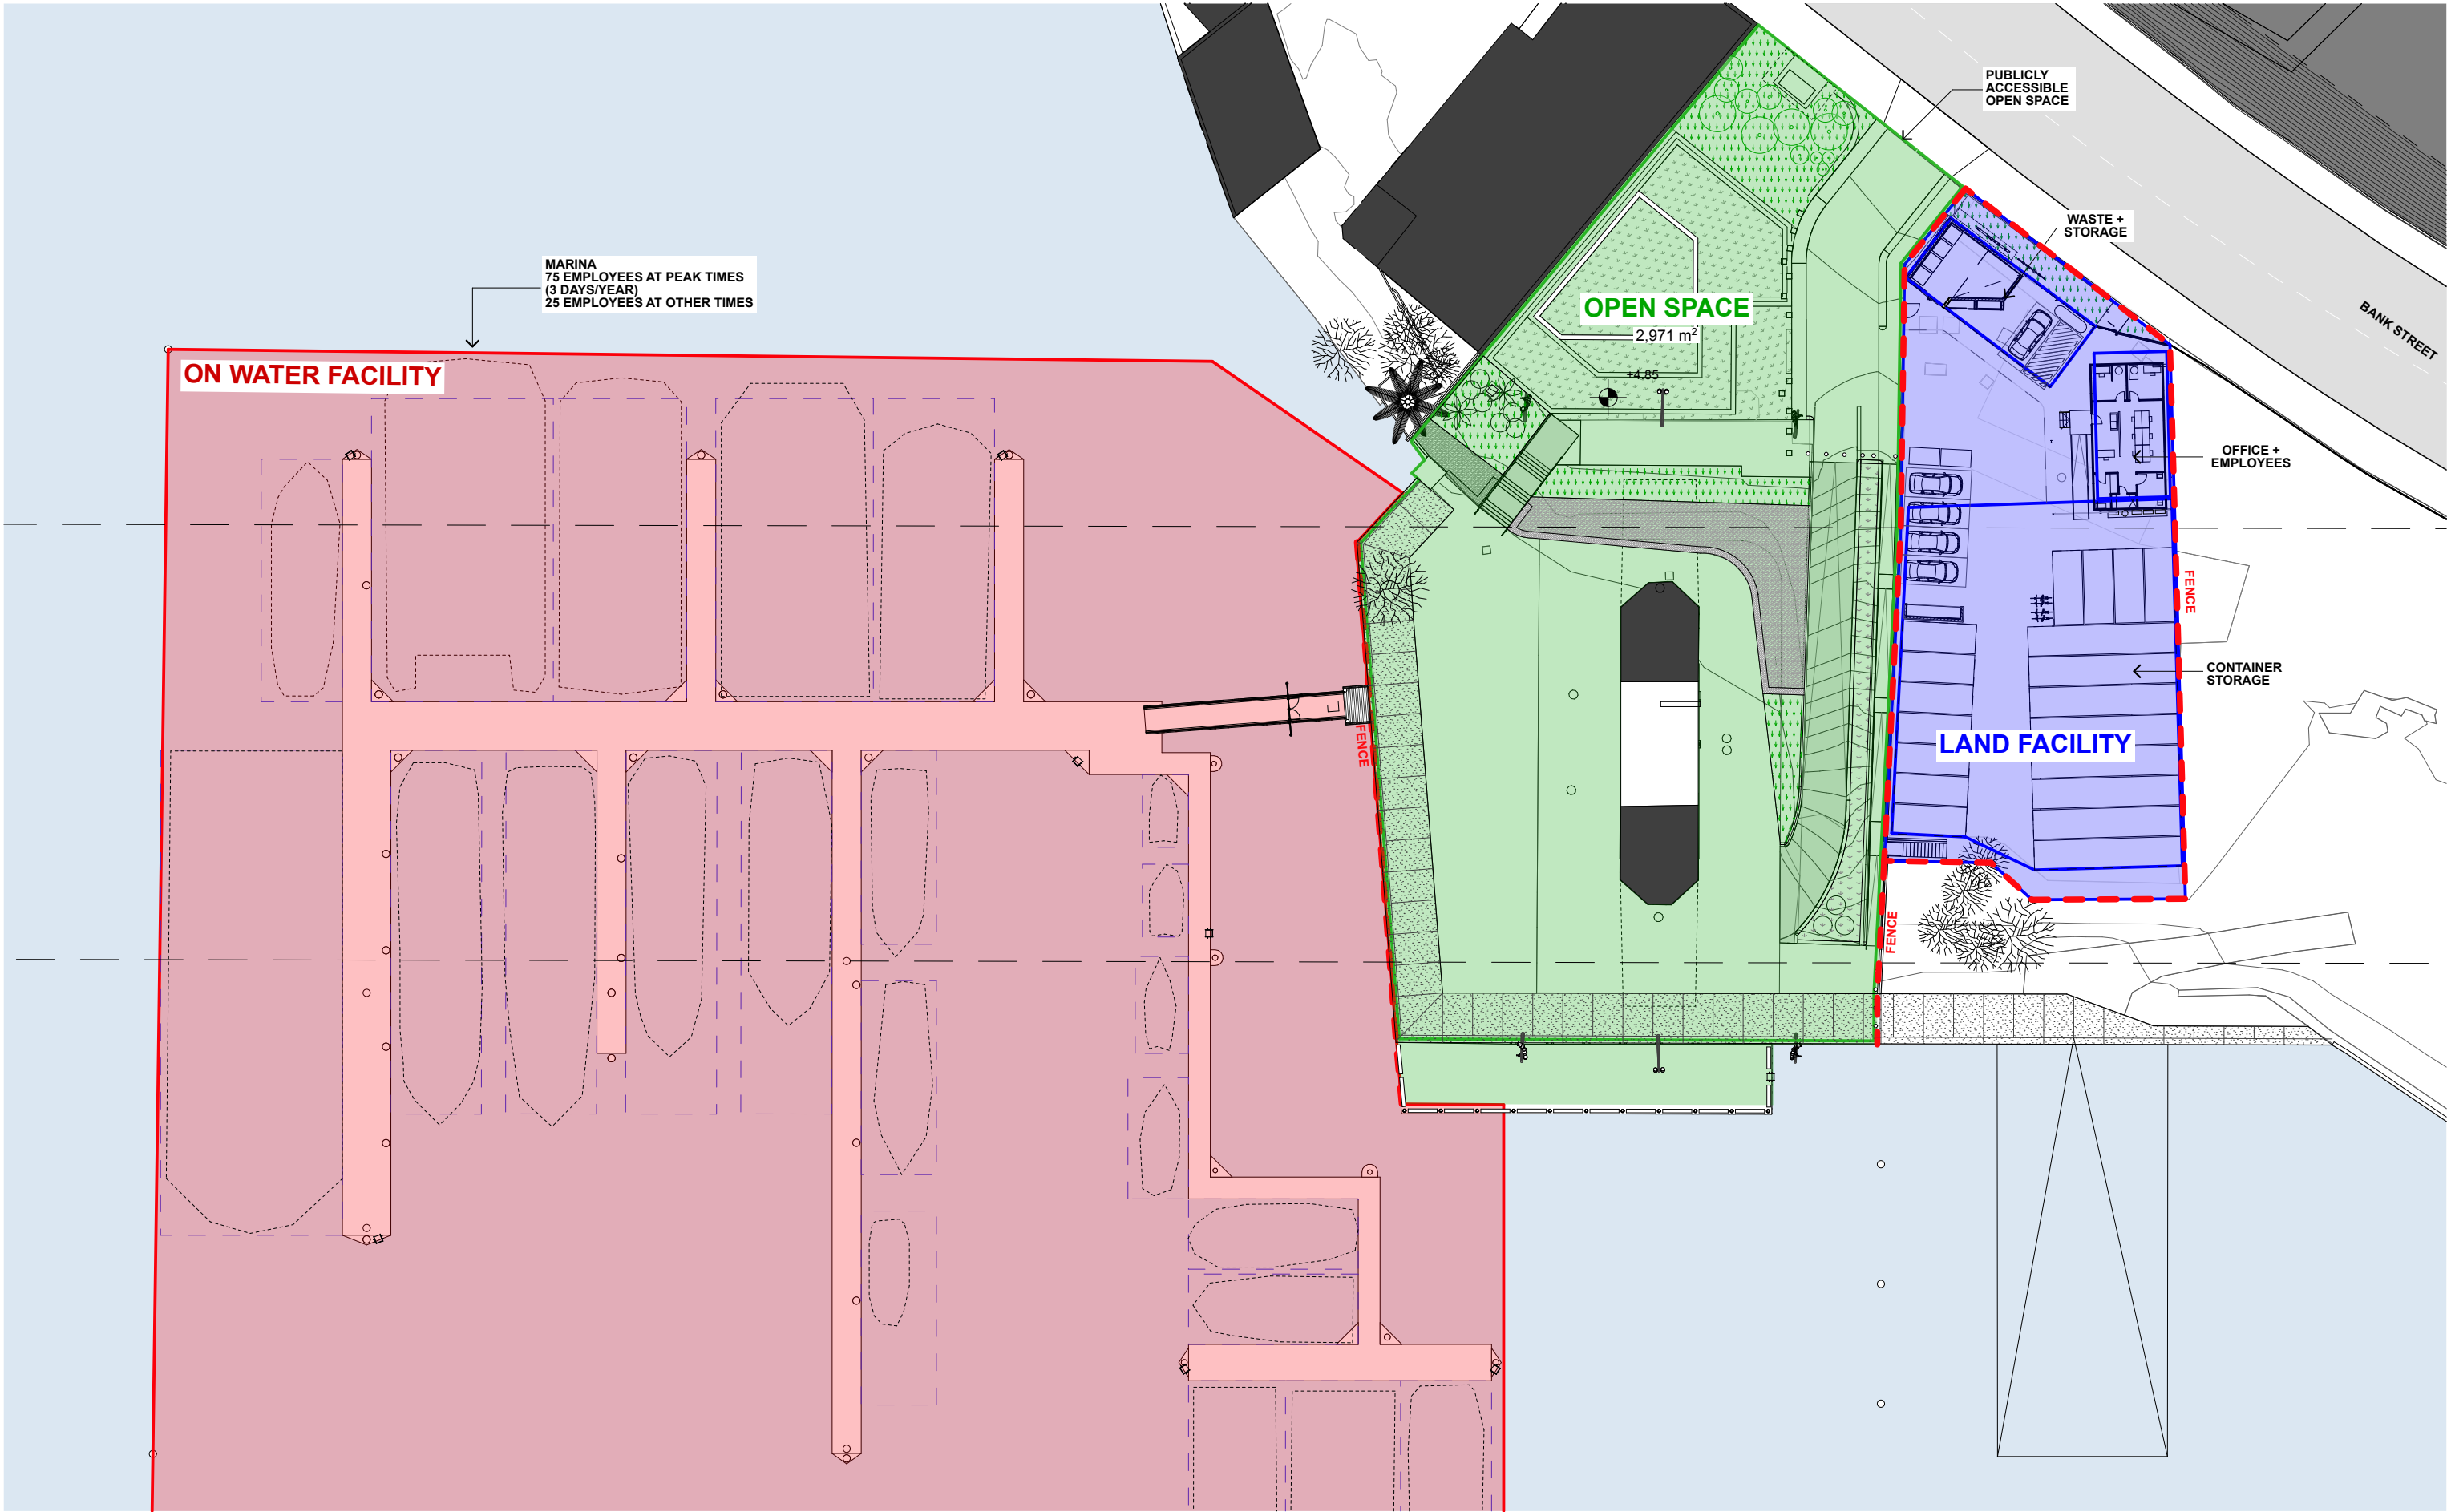

1

PROGRAM
1:500

BENNETT AND TRIMBLE
L2, 333 GEORGE STREET
SYDNEY NSW 2000
+612 8065 8766
BENNETTANDTRIMBLE.COM

INTELLECTUAL PROPERTY
COPYRIGHT BENNETT AND TRIMBLE PTY LTD. UNLESS
OTHERWISE AGREED IN WRITING, ALL RIGHTS TO THE
USE OF THIS DOCUMENT ARE SUBJECT TO PAYMENT IN
FULL OF ALL BENNETT AND TRIMBLE CHARGES. THIS
DOCUMENT MAY ONLY BE USED FOR THE EXPRESS
PURPOSE AND PROJECT FOR WHICH IT HAS BEEN
CREATED AND DELIVERED. AS NOTED IN WRITING BY
BENNETT AND TRIMBLE, AND THIS DOCUMENT MAY NOT
BE OTHERWISE USED, OR COPIED, ANY UNAUTHORISED
USE OF THIS DOCUMENT IS AT THE USER'S SOLE RISK
AND WITHOUT LIMITING BENNETT AND TRIMBLE'S
RIGHTS TO THE USER RELEASES AND INDEMNIFIES
BENNETT AND TRIMBLE FROM AND AGAINST ALL LOSS
SO ARISING

ISSUE	DATE	FOR
1	26.05.17	S75W
2	25.11.17	FLOATING WHARF
3	20.11.17	S75W AMENDMENTS
4	07.02.18	S75W AMENDMENTS
5	23.03.18	AUSGRID EASEMENT AMENDMENTS
6	25.06.18	PROPOSED LANDSCAPE AMENDMENTS

- GENERAL NOTES
1. ALL WORKS TO BE IN ACCORDANCE WITH THE BUILDING CODE OF AUSTRALIA, AUSTRALIAN STANDARDS, AND WITH MANUFACTURERS RECOMMENDATIONS AND INSTRUCTIONS.
 2. CONTRACTOR TO CHECK ALL DIMENSIONS ON SITE BEFORE FABRICATION OR SET OUT.
 3. CONTRACTOR TO CONFIRM STRUCTURAL INTEGRITY OF ALL MEMBERS AND CONNECTIONS PRIOR TO FABRICATION.
 4. SHOP DRAWINGS TO BE PROVIDED AND APPROVED BY ARCHITECT PRIOR TO CONSTRUCTION.
 5. DETAIL FOR GRADEN BEDS TO INCLUDE MARKER LAYER AND MUST BE PROVIDED AND APPROVED BY ARCHITECT PRIOR TO CONSTRUCTION

PROJECT NUMBER
160316

CLIENT
URBAN GROWTH NSW


PROJECT NAME
Bank St Commercial Wharf
S75W Application Ausgrid
Issue
5-11 Bank Street Pyrmont

PROJECT NORTH
SCALE:
1:500 @A3 1:250 @A1
STATUS
PRELIMINARY

DRAWING TITLE
SITE PROGRAM

DRAWING NUMBER
S75W2-04

REVISION
6

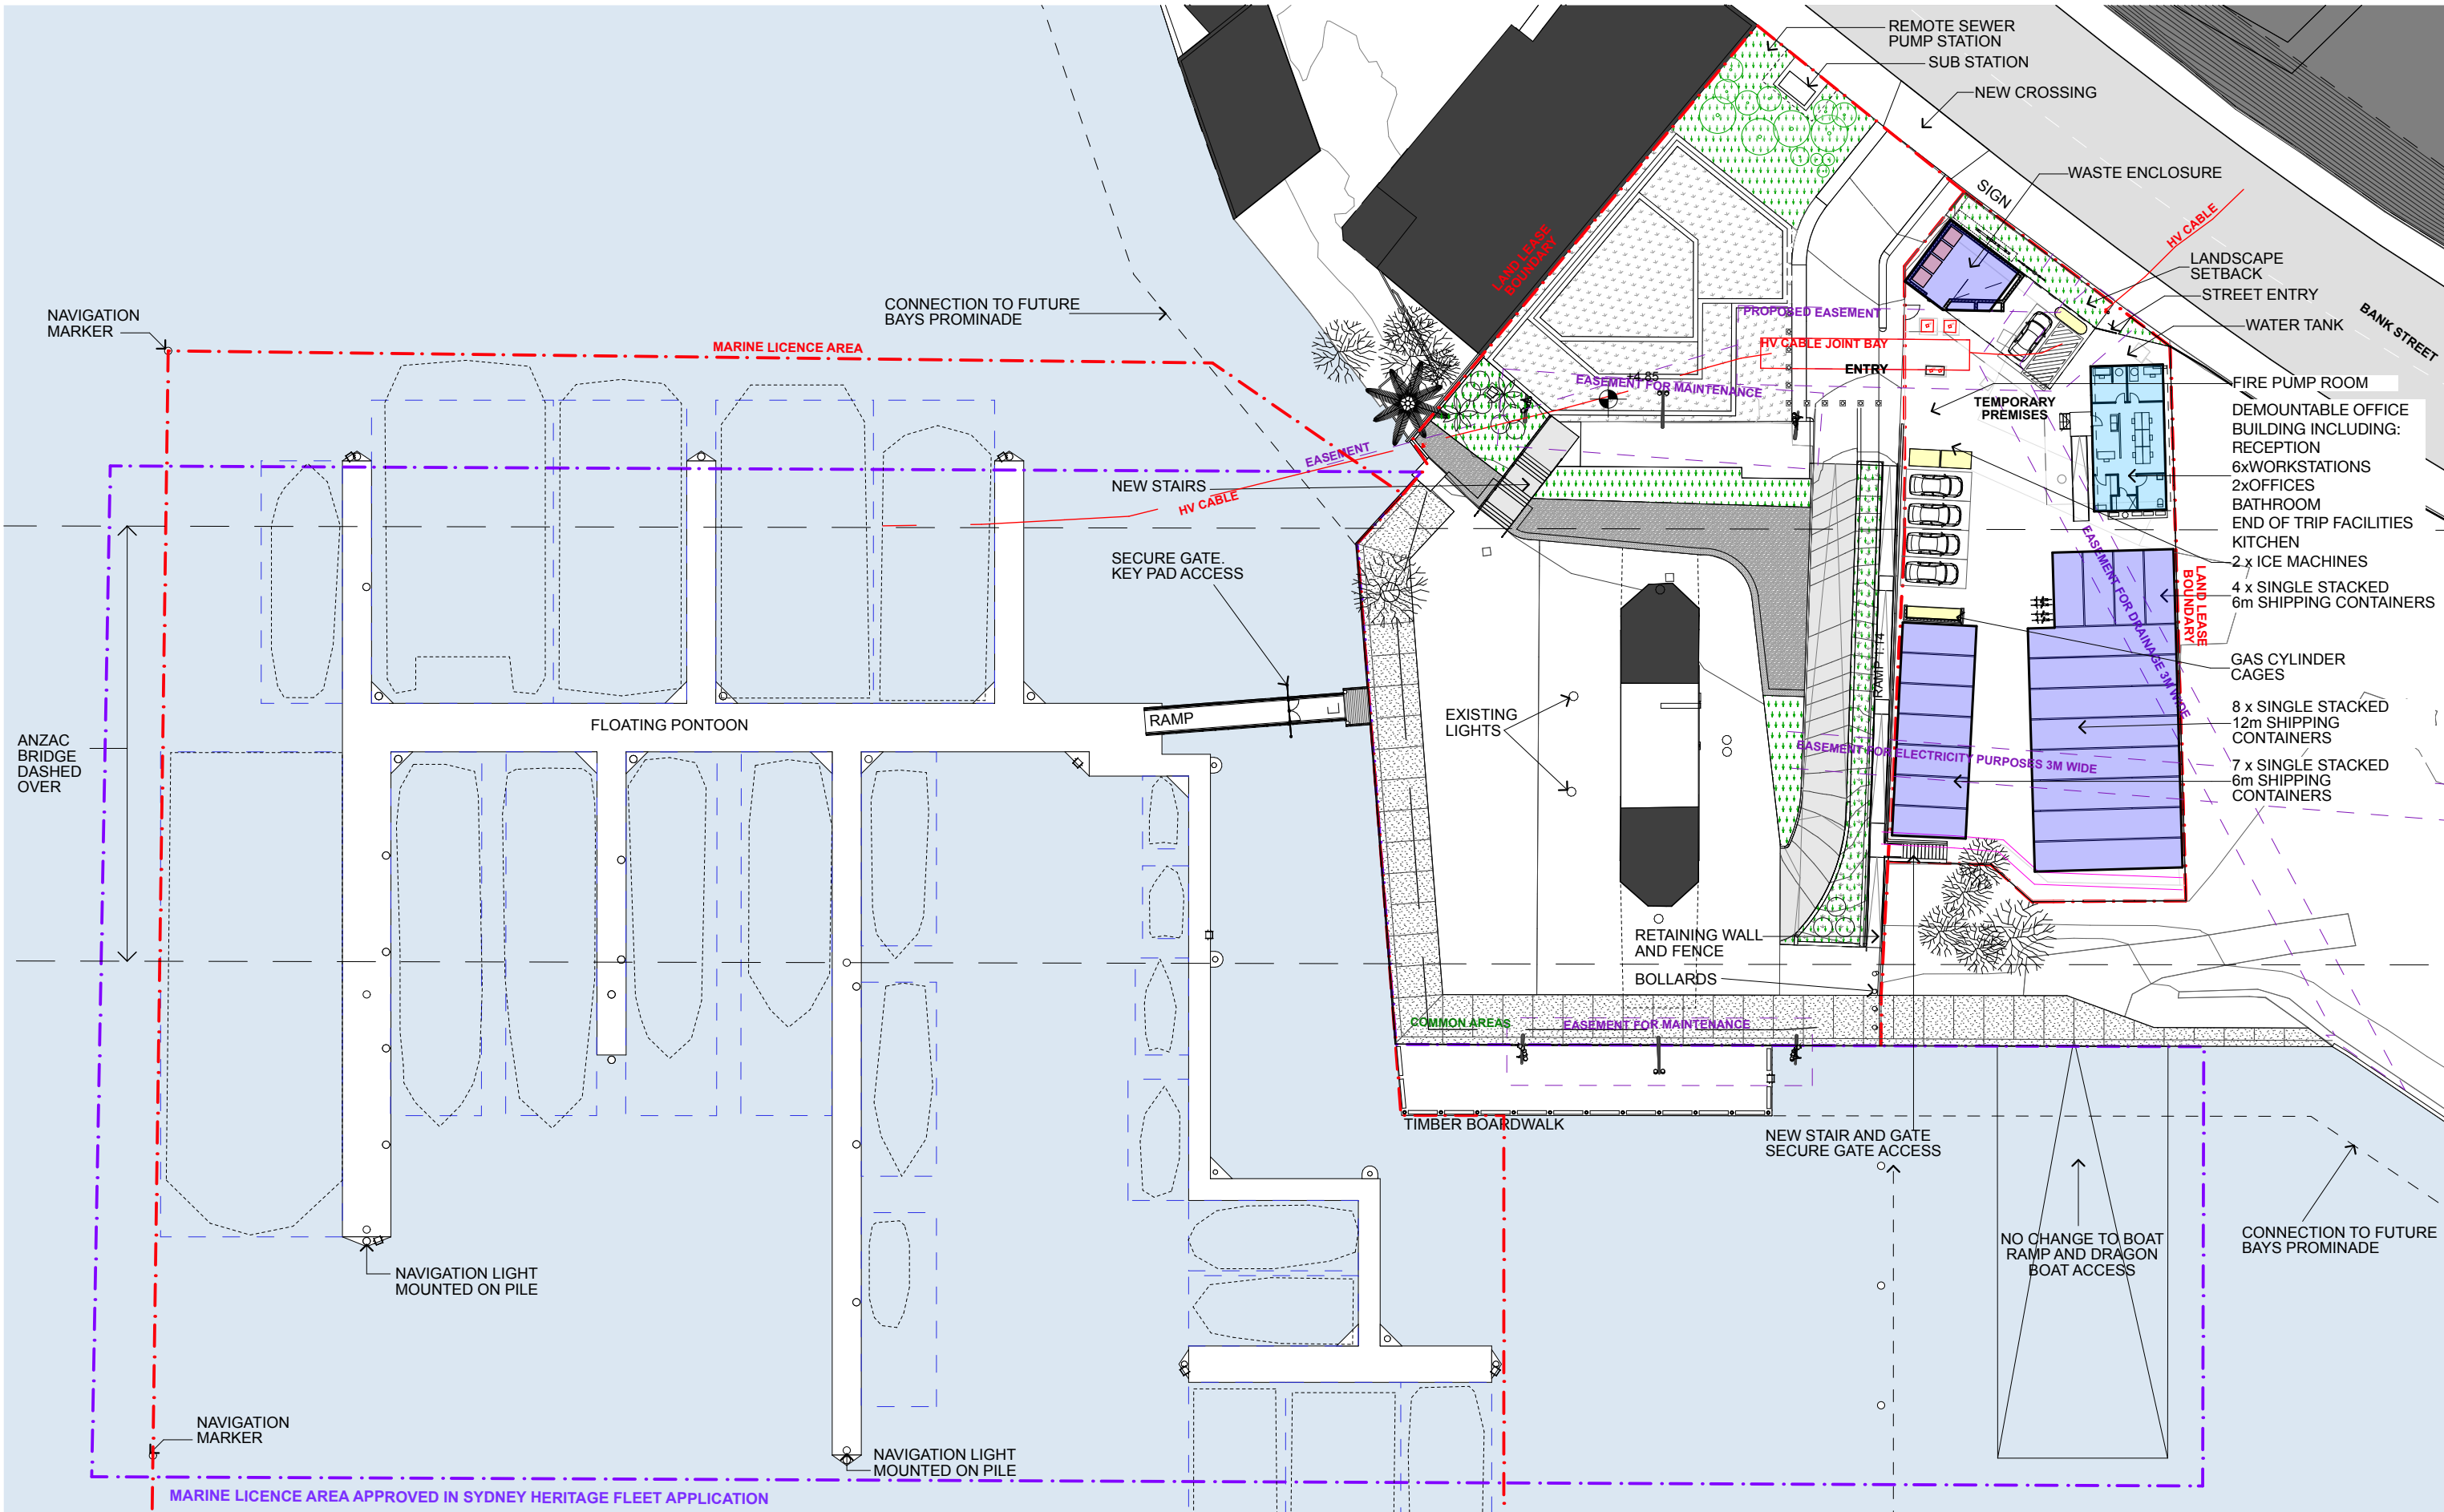

1 SITE PLAN
1:500


BENNETT AND TRIMBLE
L2, 333 GEORGE STREET
SYDNEY NSW 2000
+612 8065 8766
BENNETTANDTRIMBLE.COM


INTELLECTUAL PROPERTY
COPYRIGHT BENNETT AND TRIMBLE PTY LTD. UNLESS
OTHERWISE AGREED IN WRITING. ALL RIGHTS TO THE
USE OF THIS DOCUMENT ARE SUBJECT TO PAYMENT IN
FULL OF ALL BENNETT AND TRIMBLE CHARGES. THIS
DOCUMENT MAY ONLY BE USED FOR THE EXPRESS
PURPOSE AND PROJECT FOR WHICH IT HAS BEEN
CREATED AND DELIVERED. AS NOTED IN WRITING BY
BENNETT AND TRIMBLE, AND THIS DOCUMENT MAY NOT
BE OTHERWISE USED, OR COPIED, ANY UNAUTHORISED
USE OF THIS DOCUMENT IS AT THE USER'S SOLE RISK
AND WITHOUT LIMITING BENNETT AND TRIMBLE'S
RIGHTS TO THE USER RELEASES AND INDEMNIFIES
BENNETT AND TRIMBLE FROM AND AGAINST ALL LOSS
SO ARISING

ISSUE	DATE	FOR
1	26.05.17	S75W
2	25.11.17	FLOATING WHARF
3	20.11.17	S75W AMENDMENTS
4	07.02.18	S75W AMENDMENTS
5	23.03.18	AUSGRID EASEMENT AMENDMENTS
6	25.06.18	PROPOSED LANDSCAPE AMENDMENTS

- GENERAL NOTES
1. ALL WORKS TO BE IN ACCORDANCE WITH THE BUILDING CODE OF AUSTRALIA, AUSTRALIAN STANDARDS, AND WITH MANUFACTURERS RECOMMENDATIONS AND INSTRUCTIONS.
 2. CONTRACTOR TO CHECK ALL DIMENSIONS ON SITE BEFORE FABRICATION OR SET OUT.
 3. CONTRACTOR TO CONFIRM STRUCTURAL INTEGRITY OF ALL MEMBERS AND CONNECTIONS PRIOR TO FABRICATION.
 4. SHOP DRAWINGS TO BE PROVIDED AND APPROVED BY ARCHITECT PRIOR TO CONSTRUCTION.
 5. DETAIL FOR GRADEN BEDS TO INCLUDE MARKER LAYER AND MUST BE PROVIDED AND APPROVED BY ARCHITECT PRIOR TO CONSTRUCTION

CLIENT URBAN GROWTH NSW	PROJECT NAME Bank St Commercial Wharf S75W Application Ausgrid Issue 5-11 Bank Street Pyrmont	PROJECT NORTH SCALE: 1:500 @A3 1:250 @A1 STATUS PRELIMINARY	DRAWING TITLE SITE PLAN DRAWING NUMBER S75W2-05 REVISION 6
PROJECT NUMBER 160316			

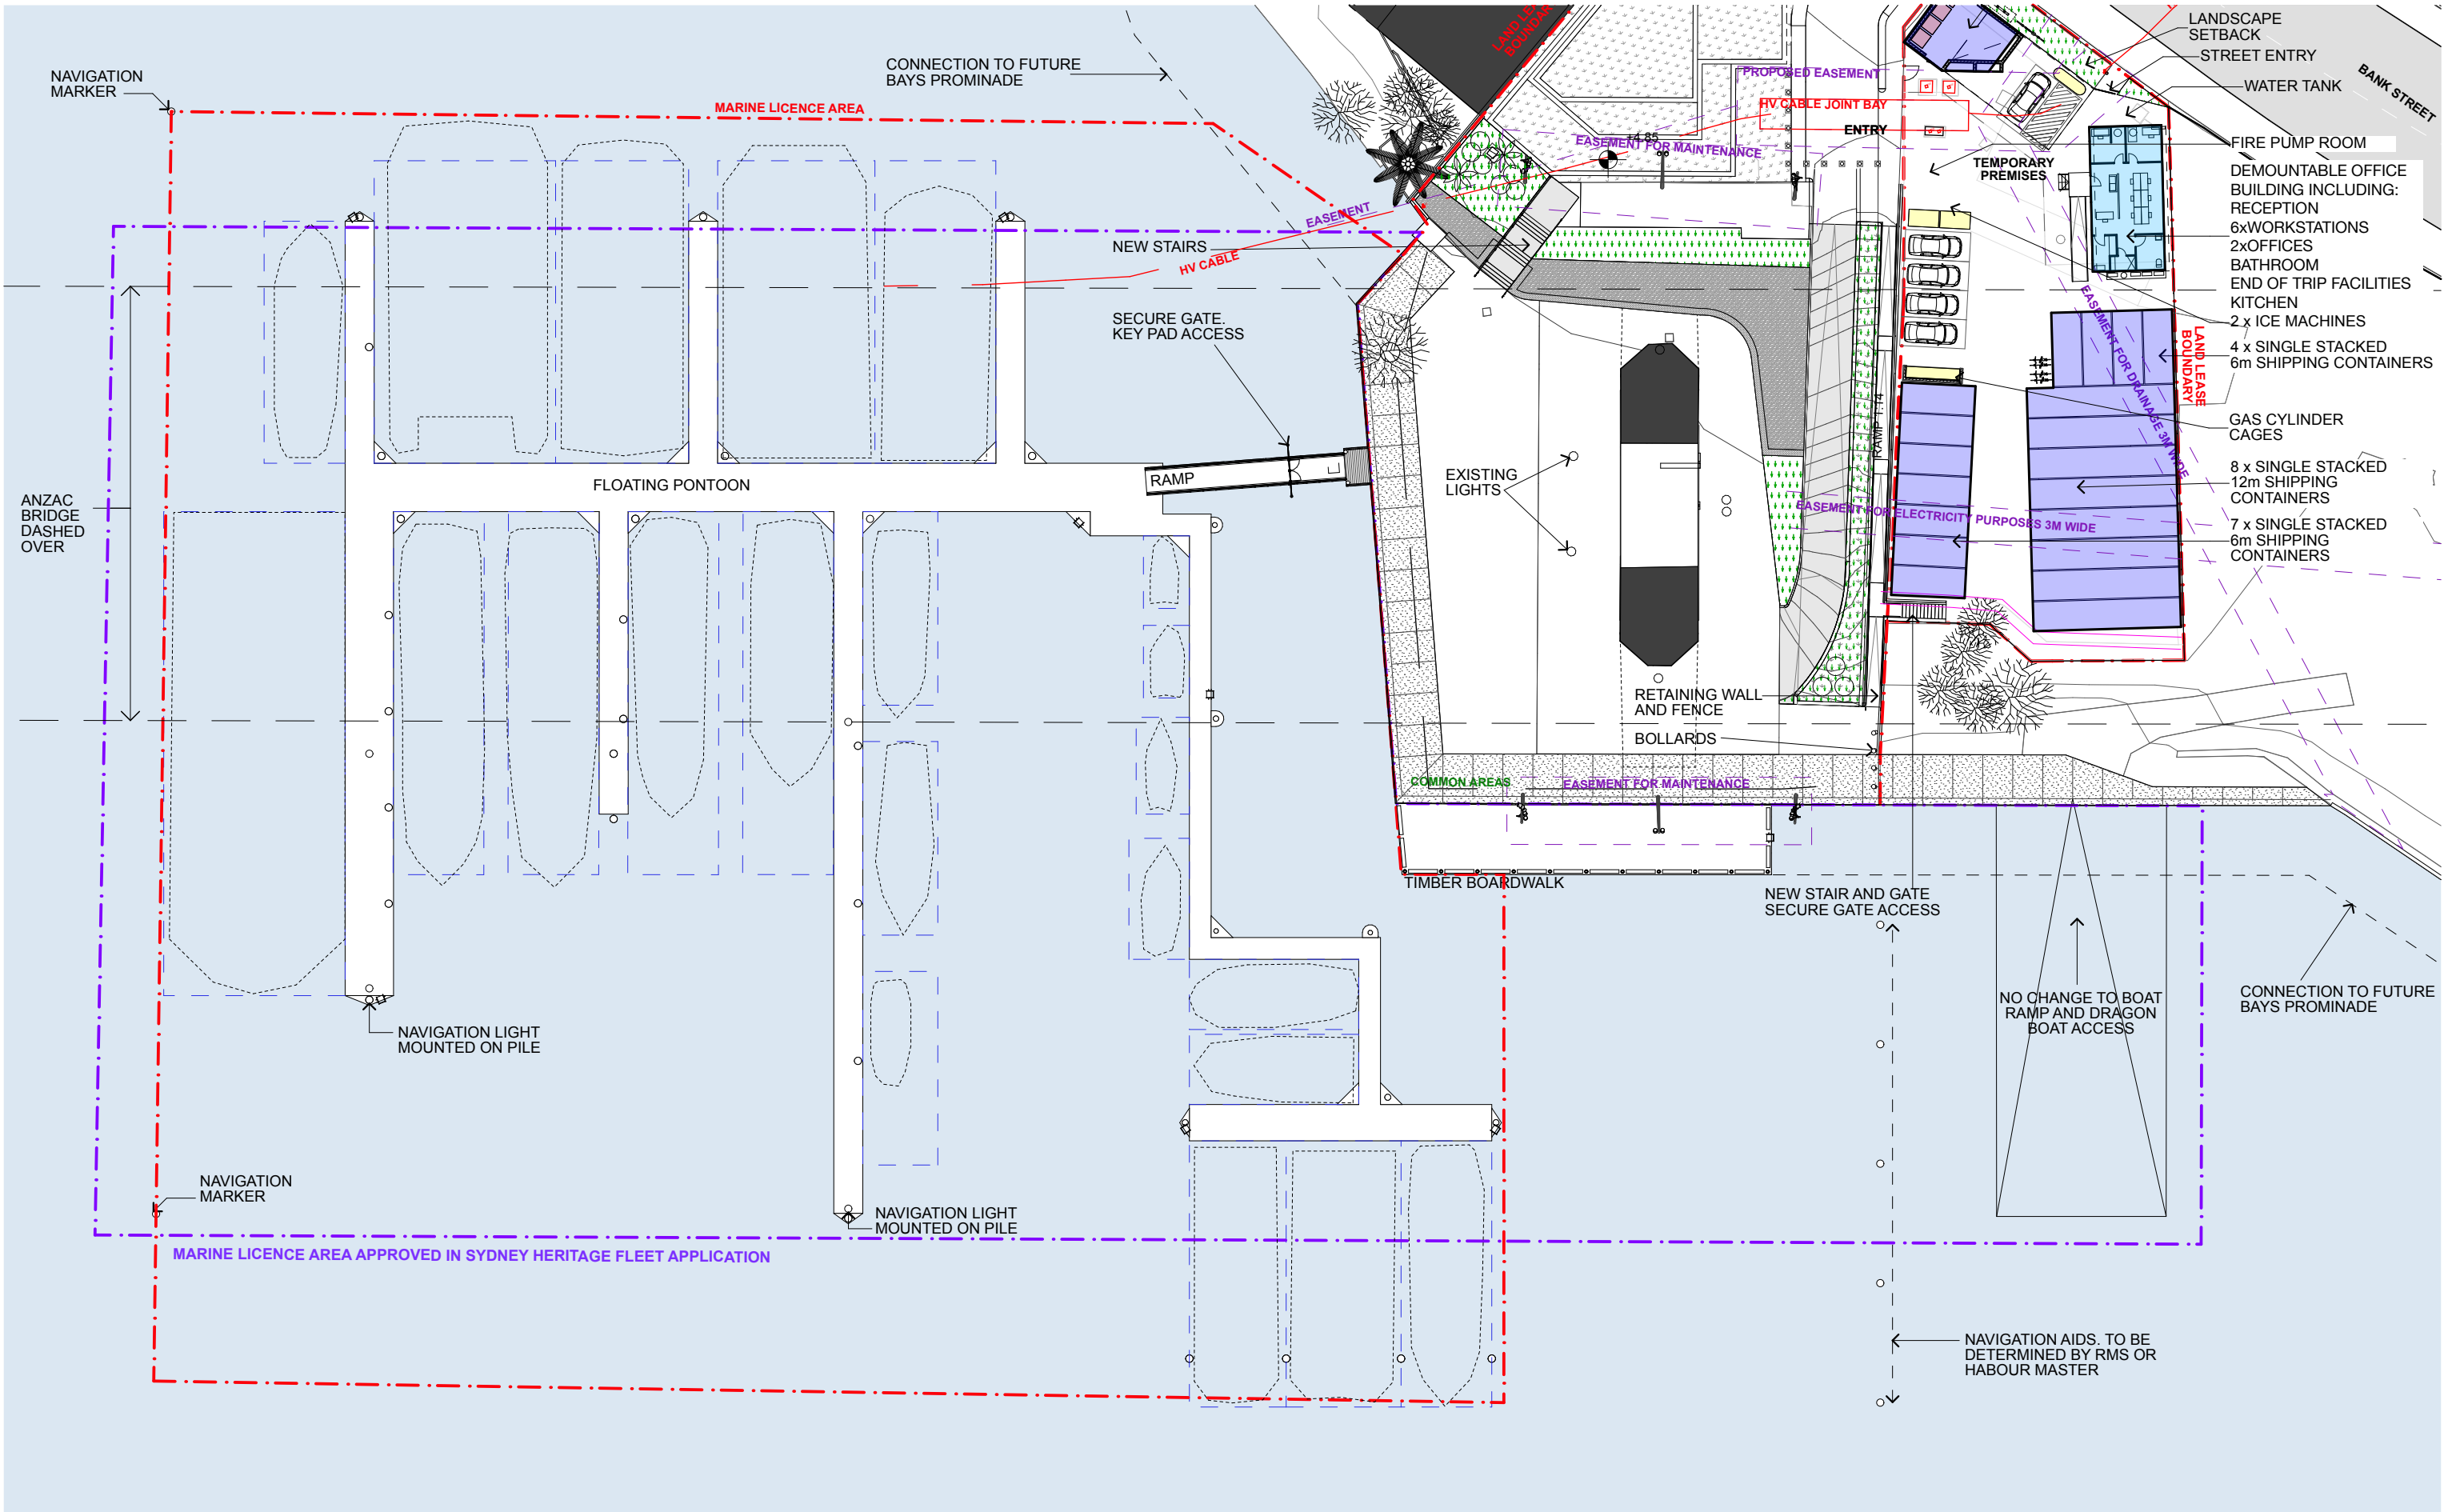

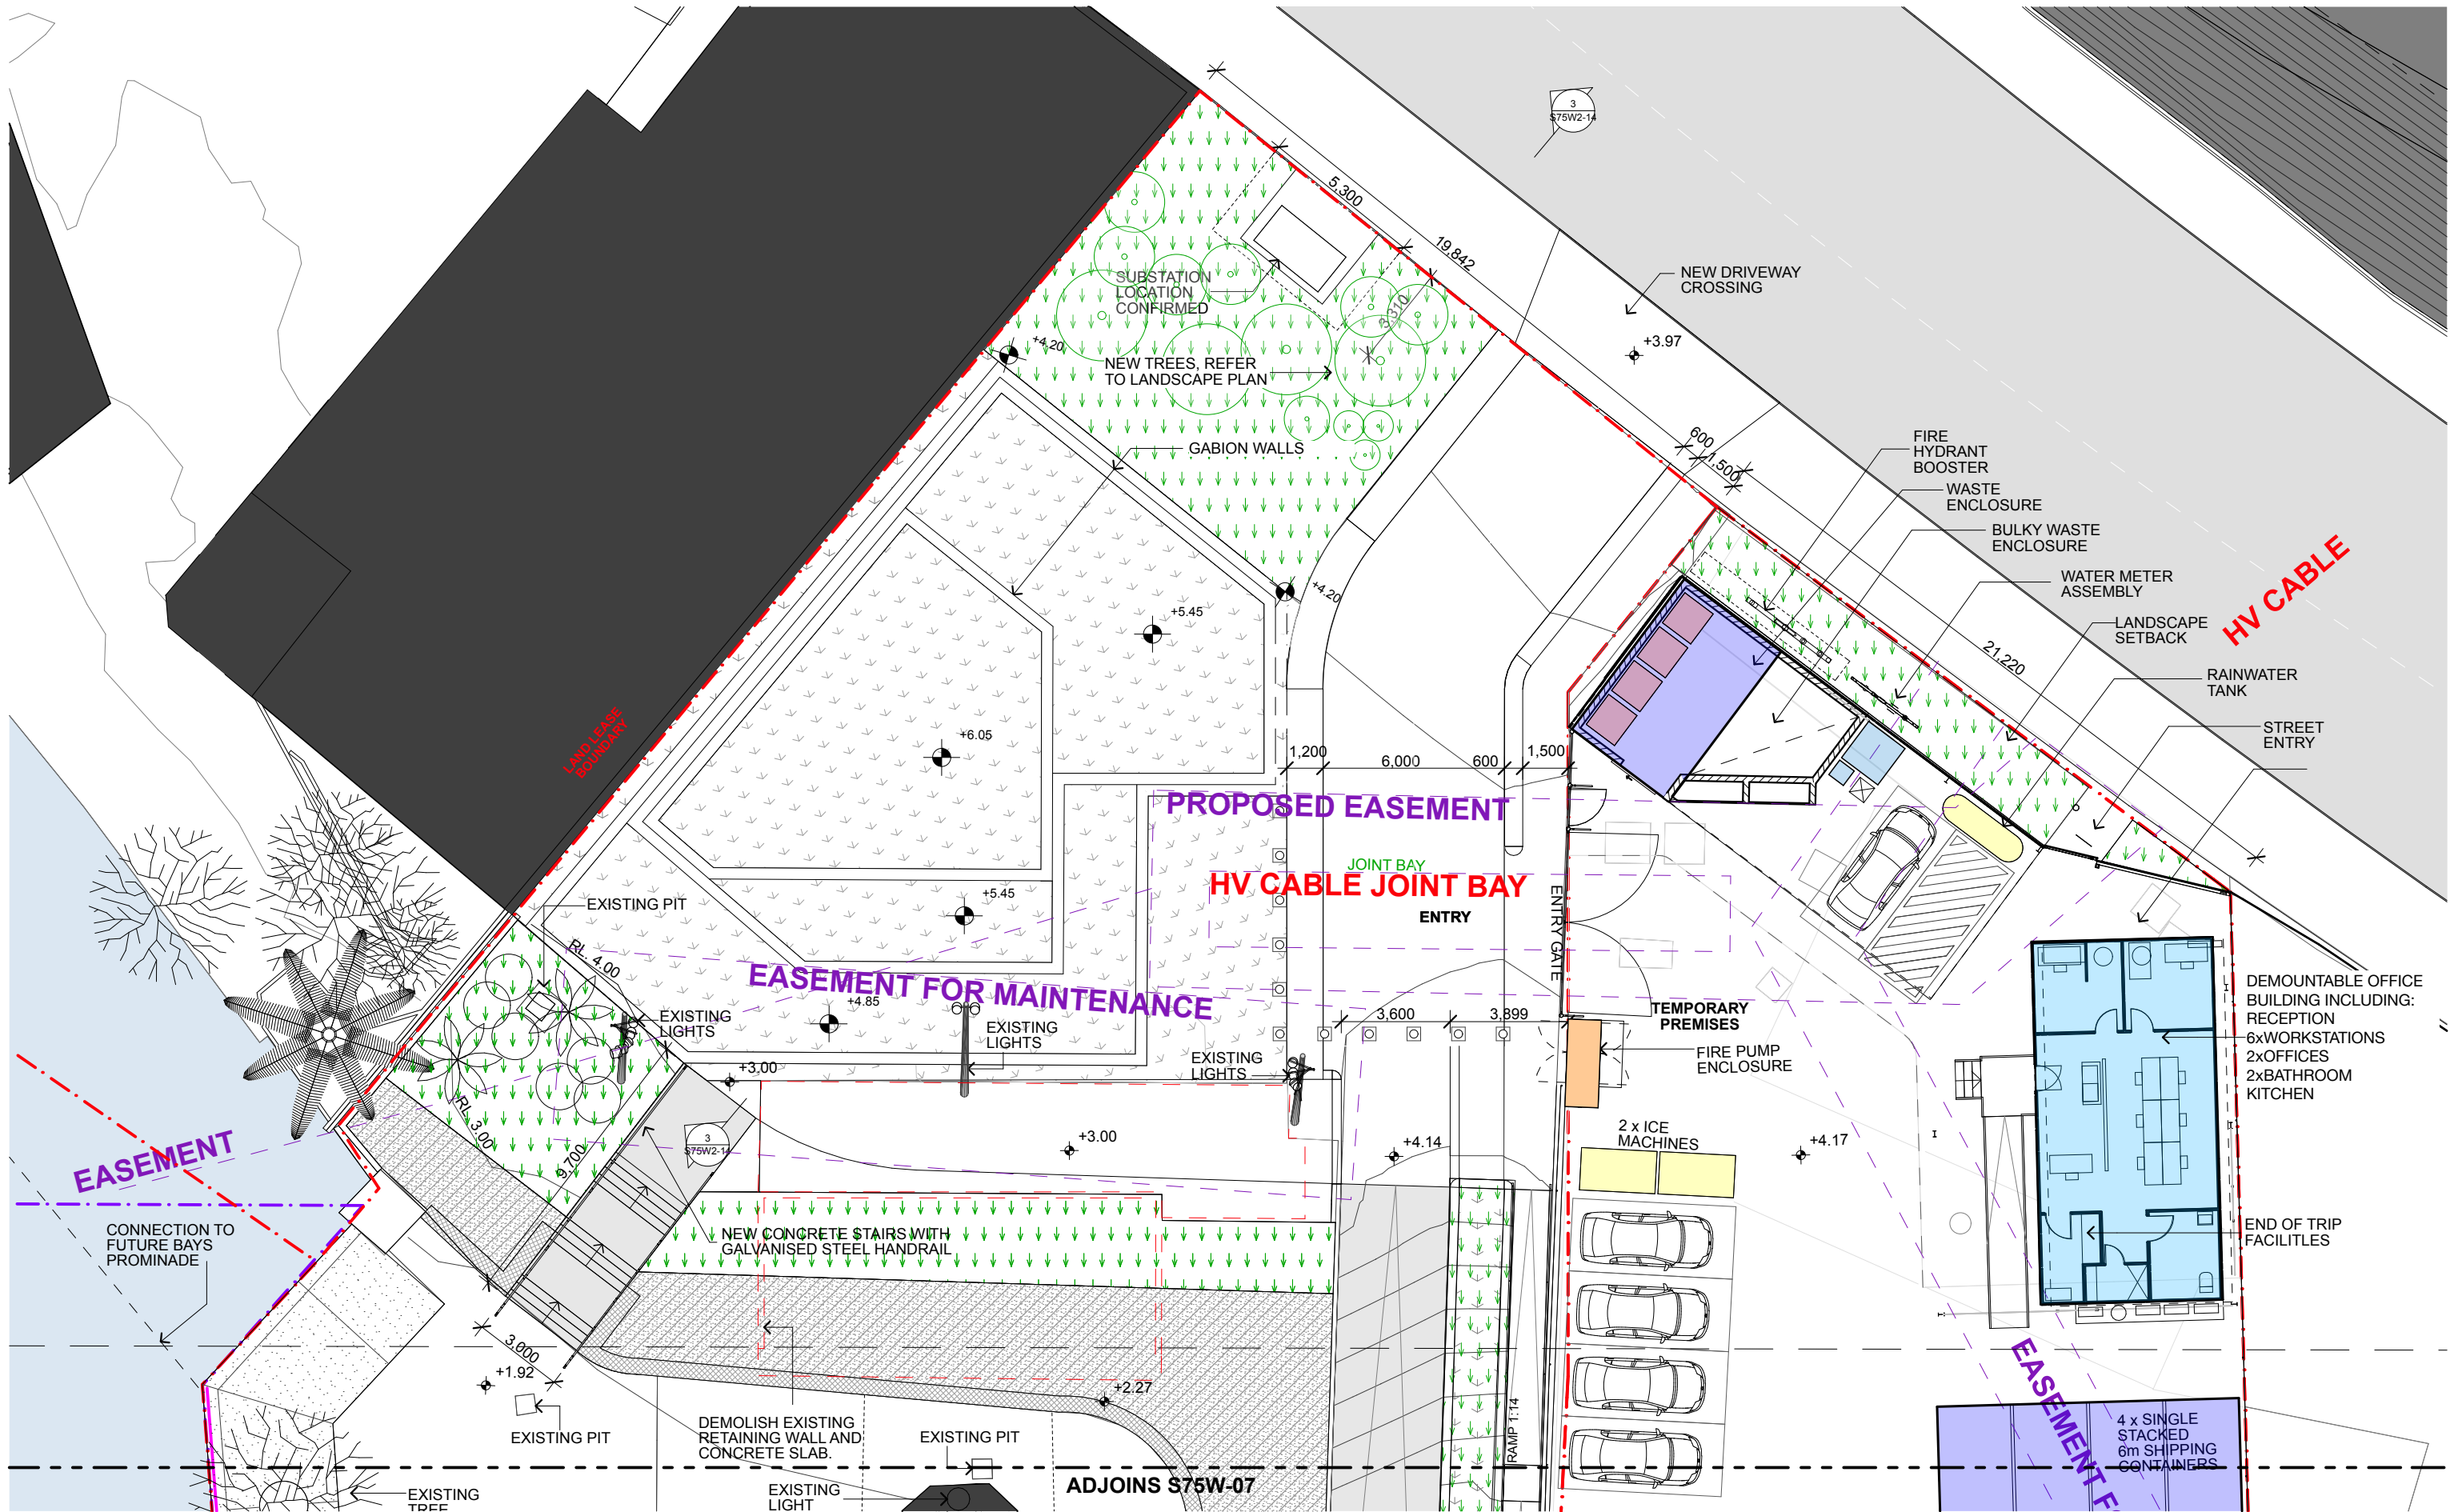

3

SITE PLAN 1:200
1:200

BENNETT AND TRIMBLE
L2, 333 GEORGE STREET
SYDNEY NSW 2000
+612 8065 8766
BENNETTANDTRIMBLE.COM

INTELLECTUAL PROPERTY
COPYRIGHT BENNETT AND TRIMBLE PTY LTD. UNLESS
OTHERWISE AGREED IN WRITING, ALL RIGHTS TO THE
USE OF THIS DOCUMENT ARE SUBJECT TO PAYMENT IN
FULL OF ALL BENNETT AND TRIMBLE CHARGES. THIS
DOCUMENT MAY ONLY BE USED FOR THE EXPRESS
PURPOSE AND PROJECT FOR WHICH IT HAS BEEN
CREATED AND DELIVERED. AS NOTED IN WRITING BY
BENNETT AND TRIMBLE, AND THIS DOCUMENT MAY NOT
BE OTHERWISE USED, OR COPIED, ANY UNAUTHORISED
USE OF THIS DOCUMENT IS AT THE USER'S SOLE RISK
AND WITHOUT LIMITING BENNETT AND TRIMBLE'S
RIGHTS TO THE USER RELEASES AND INDEMNIFIES
BENNETT AND TRIMBLE FROM AND AGAINST ALL LOSS
SO ARISING.

ISSUE	DATE	FOR
1	26.05.17	S75W
2	25.11.17	FLOATING WHARF
3	20.11.17	S75W AMENDMENTS
4	07.02.18	S75W AMENDMENTS
5	23.03.18	AUSGRID EASEMENT AMENDMENTS
6	25.06.18	PROPOSED LANDSCAPE AMENDMENTS

GENERAL NOTES

1. ALL WORKS TO BE IN ACCORDANCE WITH THE BUILDING CODE OF AUSTRALIA, AUSTRALIAN STANDARDS, AND WITH MANUFACTURERS RECOMMENDATIONS AND INSTRUCTIONS.
2. CONTRACTOR TO CHECK ALL DIMENSIONS ON SITE BEFORE FABRICATION OR SET OUT.
3. CONTRACTOR TO CONFIRM STRUCTURAL INTEGRITY OF ALL MEMBERS AND CONNECTIONS PRIOR TO FABRICATION.
4. SHOP DRAWINGS TO BE PROVIDED AND APPROVED BY ARCHITECT PRIOR TO CONSTRUCTION.
5. DETAIL FOR GRADEN BEDS TO INCLUDE MARKER LAYER AND MUST BE PROVIDED AND APPROVED BY ARCHITECT PRIOR TO CONSTRUCTION

PROJECT NUMBER
160316

CLIENT
URBAN GROWTH NSW


PROJECT NAME
**Bank St Commercial Wharf
S75W Application Ausgrid
Issue
5-11 Bank Street Pyrmont**

PROJECT NORTH
SCALE:
1:200 @A3 1:100 @A1
STATUS
PRELIMINARY

DRAWING TITLE
SITE PLAN 1:200

DRAWING NUMBER
S75W2-06

REVISION
6

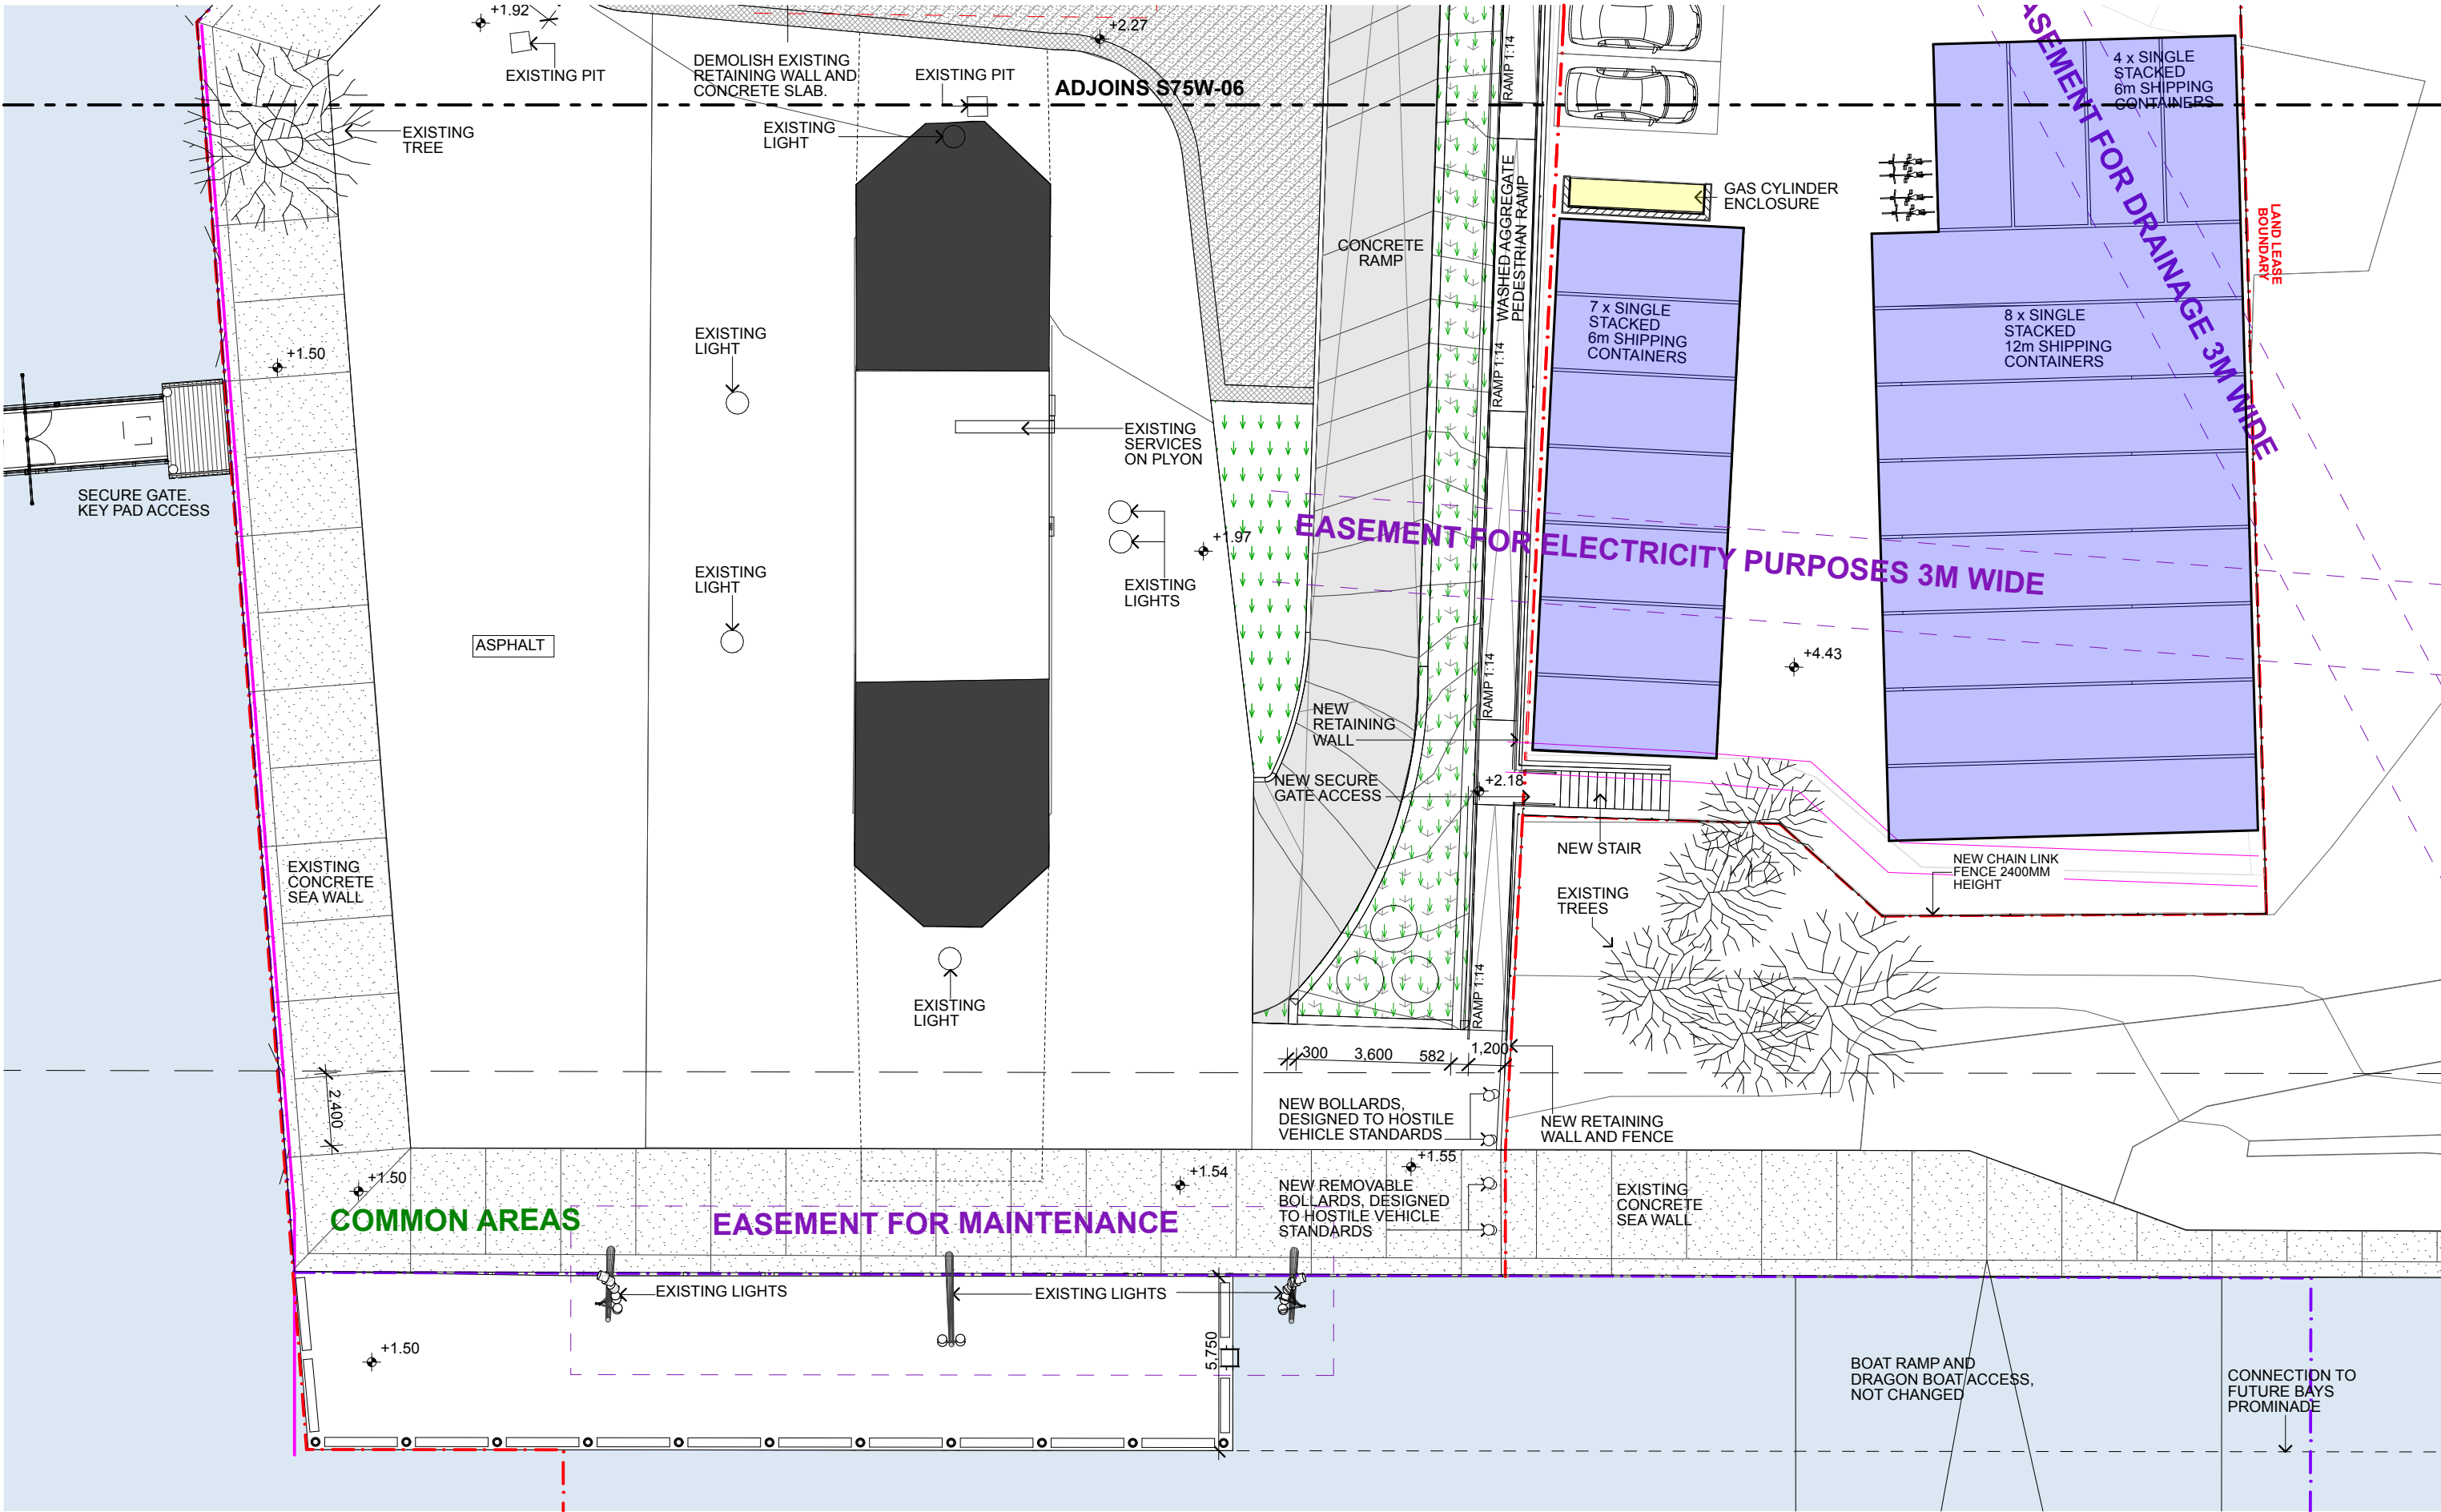

1

SITE PLAN 1:200

1:200

BENNETT AND TRIMBLE

L2, 333 GEORGE STREET

SYDNEY NSW 2000

+612 8065 8766

BENNETTANDTRIMBLE.COM

INTELLECTUAL PROPERTY

COPYRIGHT BENNETT AND TRIMBLE PTY LTD. UNLESS OTHERWISE AGREED IN WRITING. ALL RIGHTS TO THE USE OF THIS DOCUMENT ARE SUBJECT TO PAYMENT IN FULL OF ALL BENNETT AND TRIMBLE CHARGES. THIS DOCUMENT MAY ONLY BE USED FOR THE EXPRESS PURPOSE AND PROJECT FOR WHICH IT HAS BEEN CREATED AND DELIVERED. AS NOTED IN WRITING BY BENNETT AND TRIMBLE, AND THIS DOCUMENT MAY NOT BE OTHERWISE USED, OR COPIED, ANY UNAUTHORISED USE OF THIS DOCUMENT IS AT THE USER'S SOLE RISK AND WITHOUT LIMITING BENNETT AND TRIMBLE'S RIGHTS TO THE USER RELEASES AND INDEMNIFIES BENNETT AND TRIMBLE FROM AND AGAINST ALL LOSS SO ARISING.

ISSUE	DATE	FOR
1	26.05.17	S75W
2	25.11.17	FLOATING WHARF
3	20.11.17	S75W AMENDMENTS
4	07.02.18	S75W AMENDMENTS
5	23.03.18	AUSGRID EASEMENT AMENDMENTS
6	25.06.18	PROPOSED LANDSCAPE AMENDMENTS

GENERAL NOTES

1. ALL WORKS TO BE IN ACCORDANCE WITH THE BUILDING CODE OF AUSTRALIA, AUSTRALIAN STANDARDS, AND WITH MANUFACTURERS RECOMMENDATIONS AND INSTRUCTIONS.


2. CONTRACTOR TO CHECK ALL DIMENSIONS ON SITE BEFORE FABRICATION OR SET OUT.

3. CONTRACTOR TO CONFIRM STRUCTURAL INTEGRITY OF ALL MEMBERS AND CONNECTIONS PRIOR TO FABRICATION.

4. SHOP DRAWINGS TO BE PROVIDED AND APPROVED BY ARCHITECT PRIOR TO CONSTRUCTION.

5. DETAIL FOR GRADEN BEDS TO INCLUDE MARKER LAYER AND MUST BE PROVIDED AND APPROVED BY ARCHITECT PRIOR TO CONSTRUCTION

PROJECT NUMBER	160316
CLIENT	URBAN GROWTH NSW
PROJECT NAME	Bank St Commercial Wharf S75W Application Ausgrid Issue 5-11 Bank Street Pyrmont
PROJECT NORTH	
SCALE:	1:200 @A3 1:100 @A1
STATUS	PRELIMINARY
DRAWING NUMBER	S75W2-07
REVISION	6

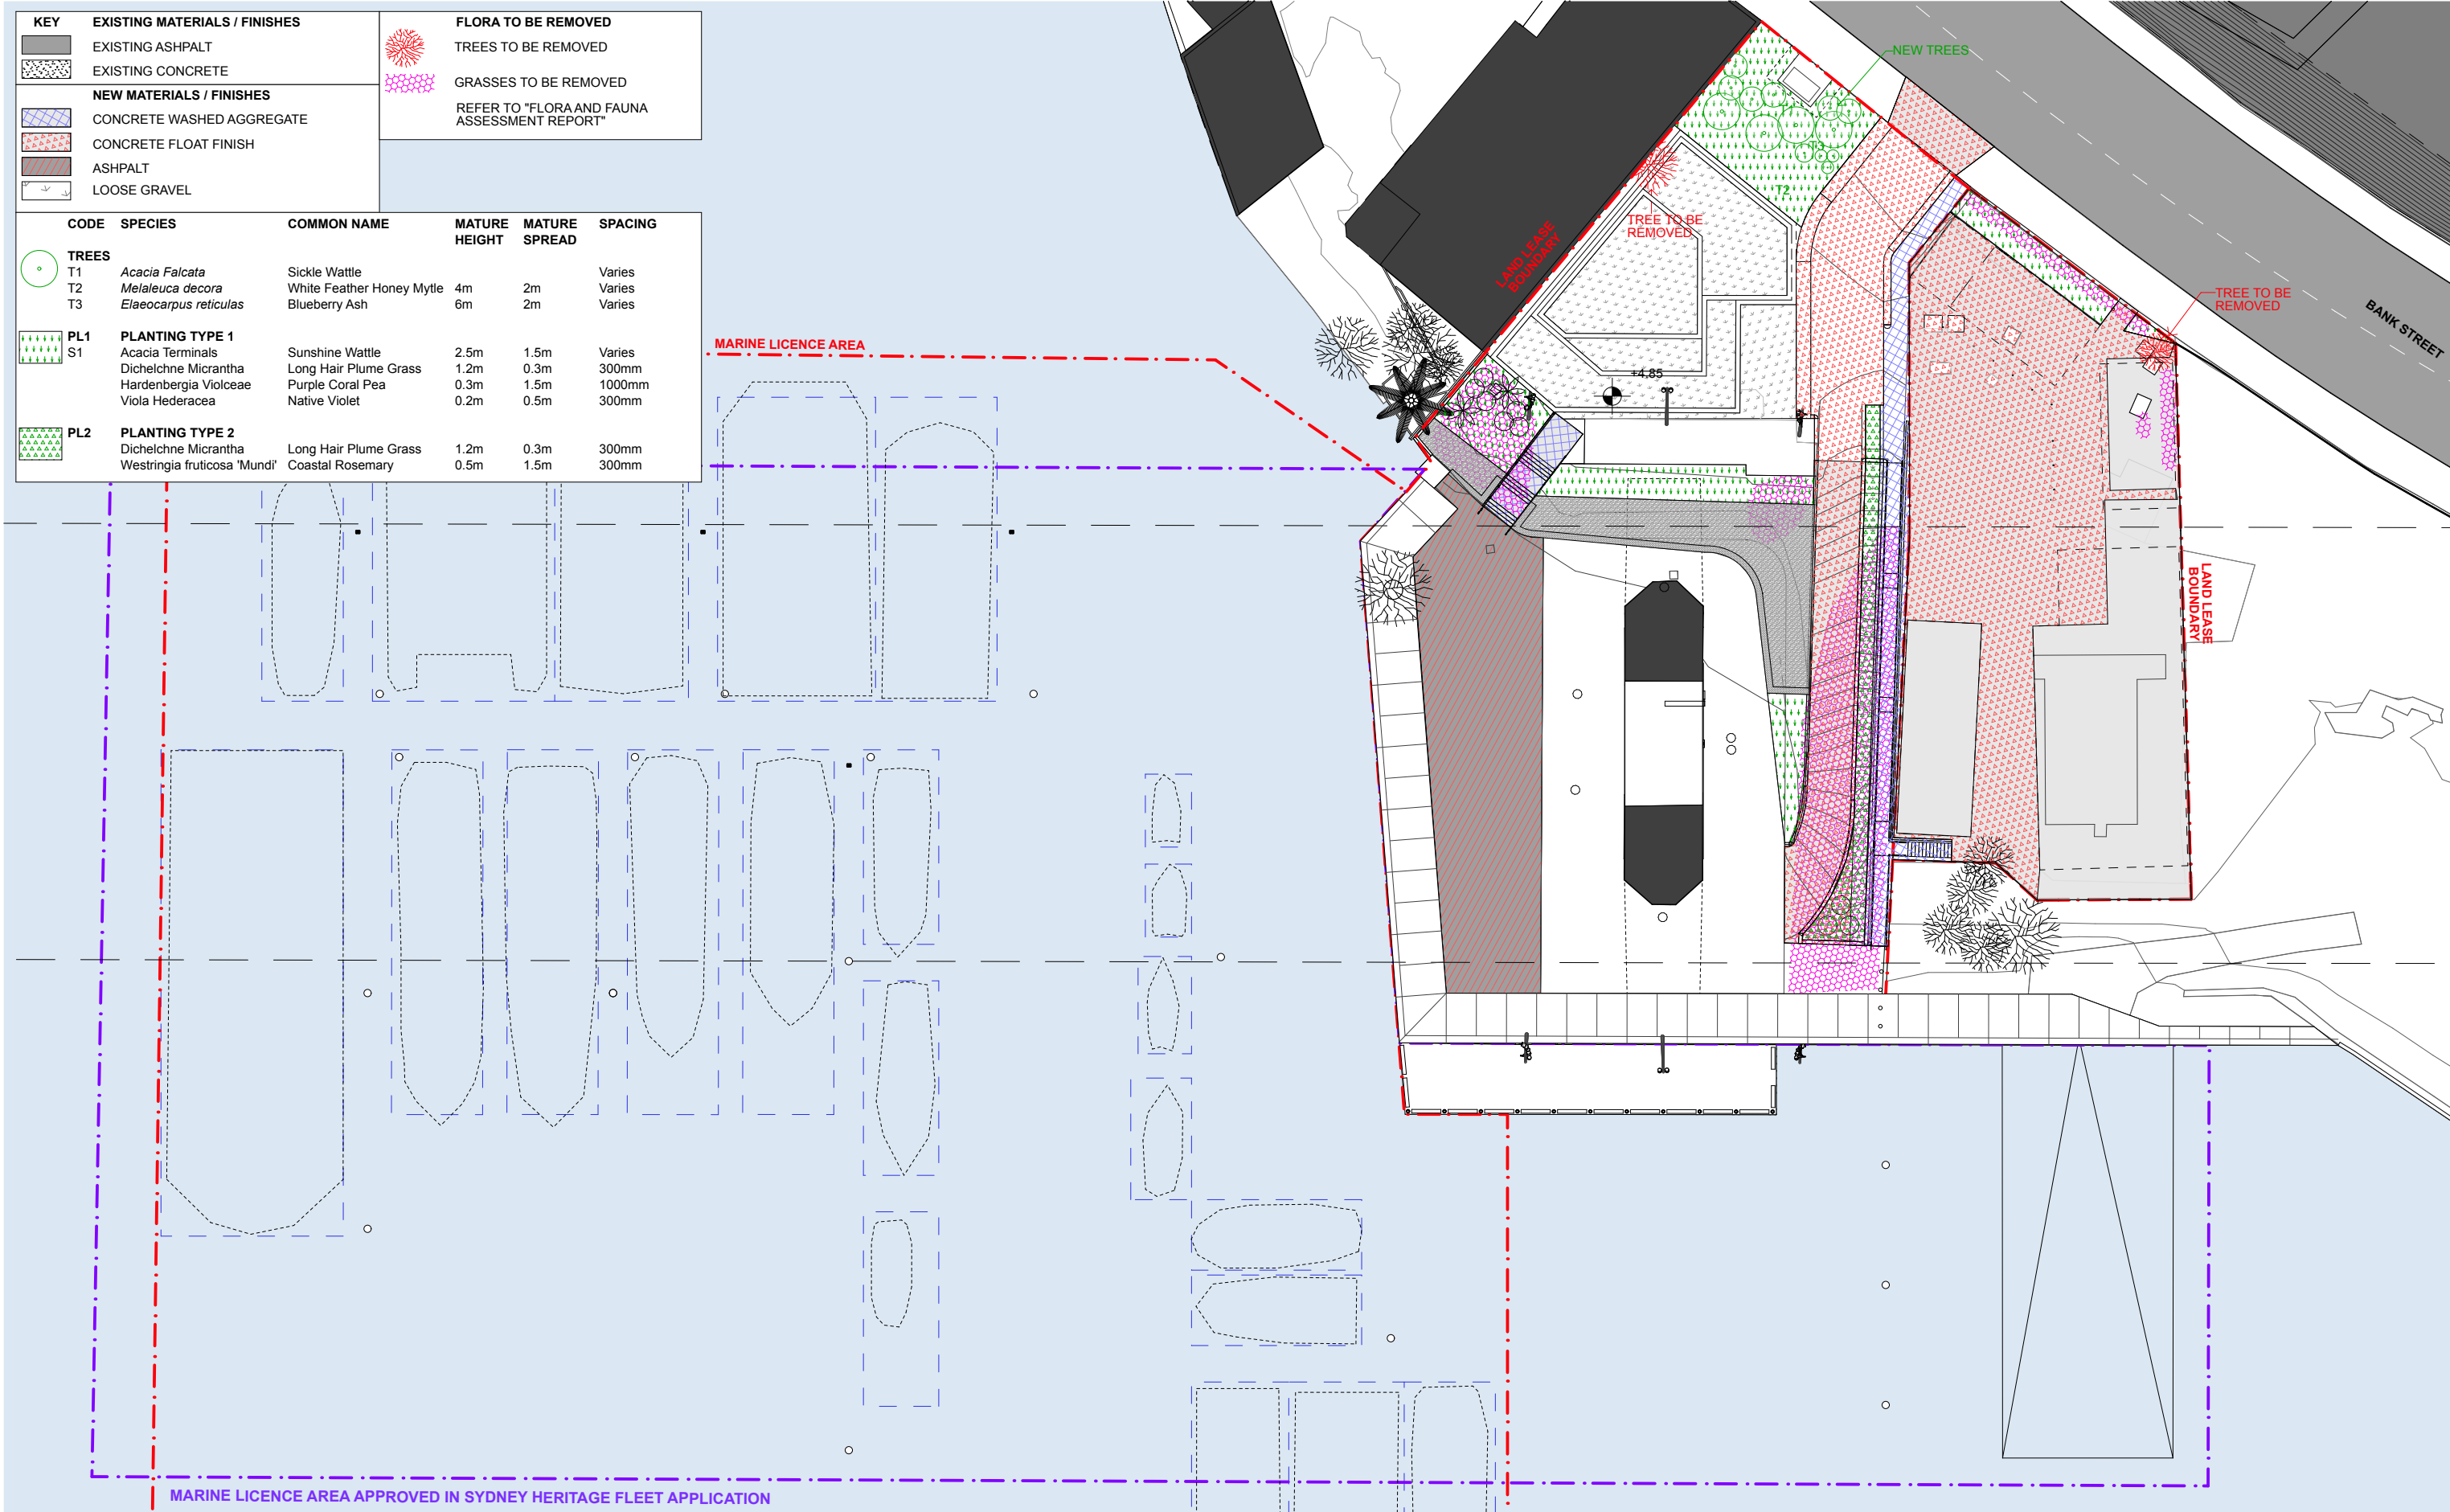

1 **LANDSCAPE PLAN**
1:500

BENNETT AND TRIMBLE
L2, 333 GEORGE STREET
SYDNEY NSW 2000
+612 8065 8766
BENNETTANDTRIMBLE.COM


INTELLECTUAL PROPERTY
COPYRIGHT BENNETT AND TRIMBLE PTY LTD. UNLESS
OTHERWISE AGREED IN WRITING, ALL RIGHTS TO THE
USE OF THIS DOCUMENT ARE SUBJECT TO PAYMENT IN
FULL OF ALL BENNETT AND TRIMBLE CHARGES. THIS
DOCUMENT MAY ONLY BE USED FOR THE EXPRESS
PURPOSE AND PROJECT FOR WHICH IT HAS BEEN
CREATED AND DELIVERED. AS NOTED IN WRITING BY
BENNETT AND TRIMBLE, AND THIS DOCUMENT MAY NOT
BE OTHERWISE USED, OR COPIED, ANY UNAUTHORISED
USE OF THIS DOCUMENT IS AT THE USER'S SOLE RISK
AND WITHOUT LIMITING BENNETT AND TRIMBLE'S
RIGHTS TO THE USER RELEASES AND INDEMNIFIES
BENNETT AND TRIMBLE FROM AND AGAINST ALL LOSS
SO ARISING

ISSUE	DATE	FOR
1	26.05.17	S75W
2	25.11.17	FLOATING WHARF
3	20.11.17	S75W AMENDMENTS
4	07.02.18	S75W AMENDMENTS
5	23.03.18	AUSGRID EASEMENT AMENDMENTS
6	25.06.18	PROPOSED LANDSCAPE AMENDMENTS

GENERAL NOTES

- ALL WORKS TO BE IN ACCORDANCE WITH THE BUILDING CODE OF AUSTRALIA, AUSTRALIAN STANDARDS, AND WITH MANUFACTURERS RECOMMENDATIONS AND INSTRUCTIONS.
- CONTRACTOR TO CHECK ALL DIMENSIONS ON SITE BEFORE FABRICATION OR SET OUT.
- CONTRACTOR TO CONFIRM STRUCTURAL INTEGRITY OF ALL MEMBERS AND CONNECTIONS PRIOR TO FABRICATION.
- SHOP DRAWINGS TO BE PROVIDED AND APPROVED BY ARCHITECT PRIOR TO CONSTRUCTION.
- DETAIL FOR GRADEN BEDS TO INCLUDE MARKER LAYER AND MUST BE PROVIDED AND APPROVED BY ARCHITECT PRIOR TO CONSTRUCTION

PROJECT NUMBER 160316	CLIENT URBAN GROWTH NSW PROJECT NAME Bank St Commercial Wharf S75W Application Ausgrid Issue 5-11 Bank Street Pyrmont	PROJECT NORTH SCALE: 1:500 @A3 1:250 @A1 STATUS PRELIMINARY	DRAWING TITLE LANDSCAPE PLAN DRAWING NUMBER S75W2-08 REVISION 6
--------------------------	---	--	--

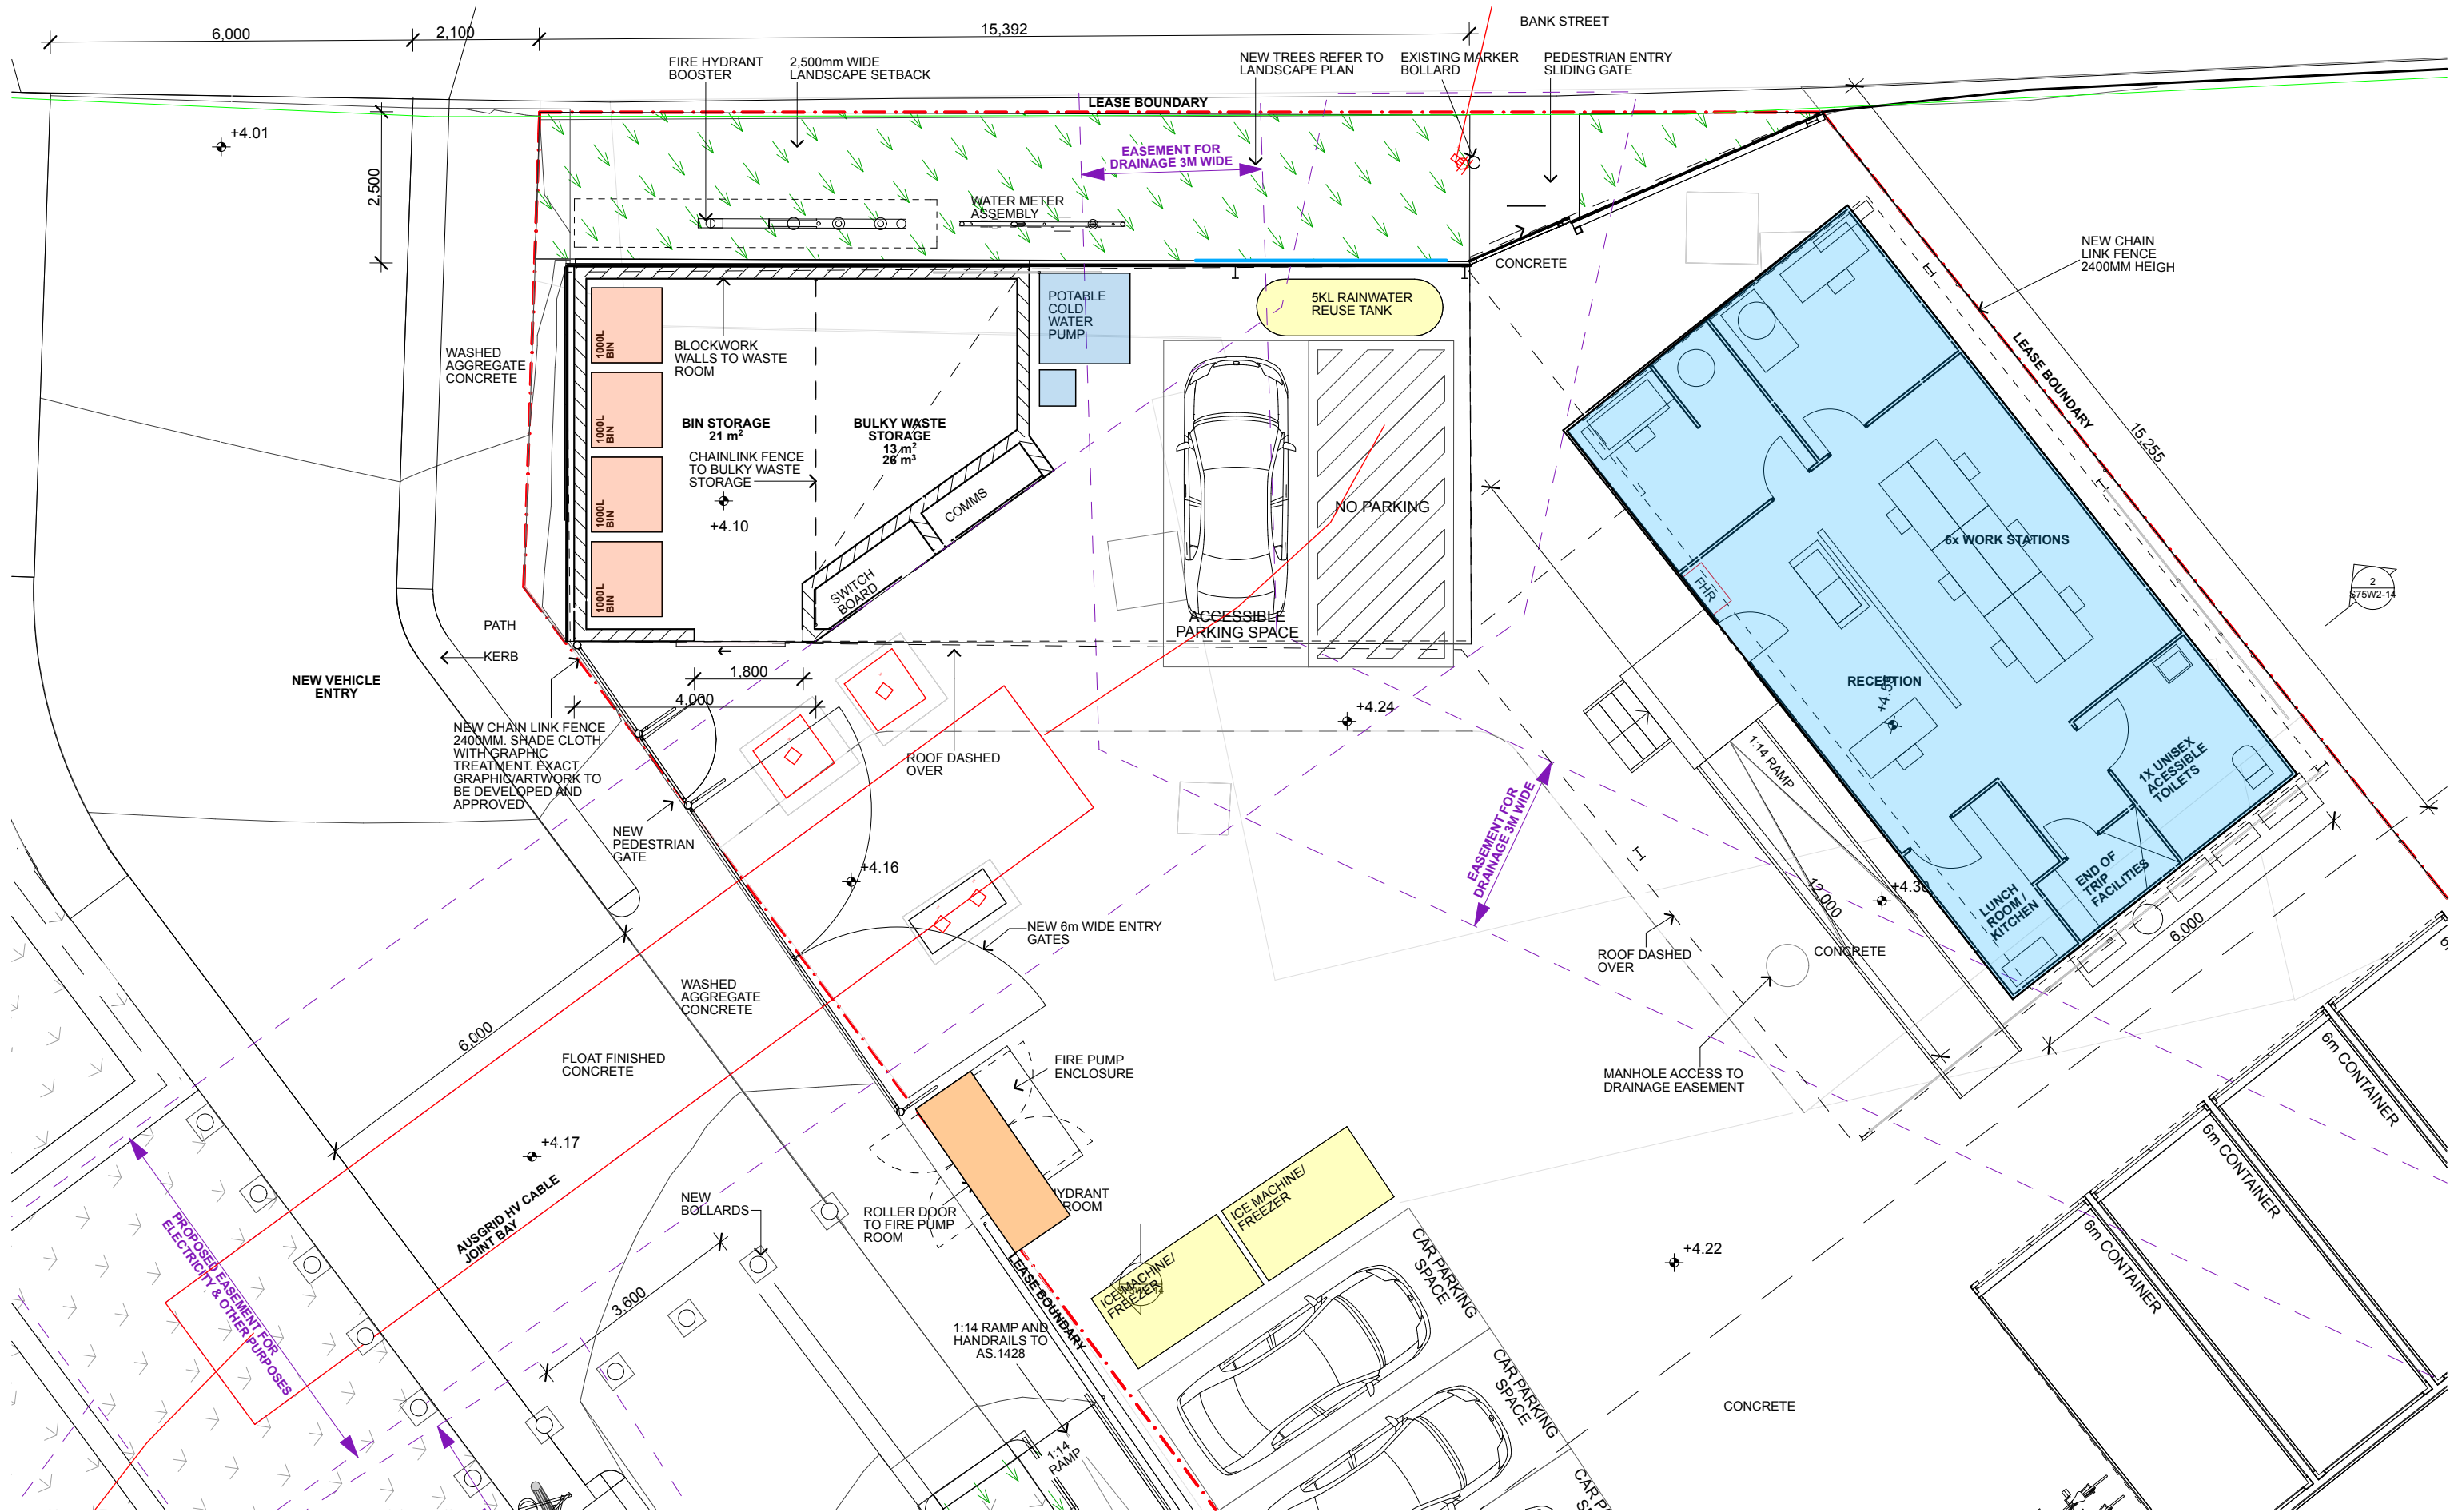

1 ADMINISTRATION PLAN
1:100

BENNETT AND TRIMBLE
L2, 333 GEORGE STREET
SYDNEY NSW 2000
+612 8065 8766
BENNETTANDTRIMBLE.COM

INTELLECTUAL PROPERTY
COPYRIGHT BENNETT AND TRIMBLE PTY LTD. UNLESS
OTHERWISE AGREED IN WRITING. ALL RIGHTS TO THE
USE OF THIS DOCUMENT ARE SUBJECT TO PAYMENT IN
FULL OF ALL BENNETT AND TRIMBLE CHARGES. THIS
DOCUMENT MAY ONLY BE USED FOR THE EXPRESS
PURPOSE AND PROJECT FOR WHICH IT HAS BEEN
CREATED AND DELIVERED. AS NOTED IN WRITING BY
BENNETT AND TRIMBLE, AND THIS DOCUMENT MAY NOT
BE OTHERWISE USED, OR COPIED, ANY UNAUTHORISED
USE OF THIS DOCUMENT IS AT THE USER'S SOLE RISK
AND WITHOUT LIMITING BENNETT AND TRIMBLE'S
RIGHTS TO THE USER RELEASES AND INDEMNIFIES
BENNETT AND TRIMBLE FROM AND AGAINST ALL LOSS
SO ARISING.

ISSUE	DATE	FOR
1	26.05.17	S75W
2	25.11.17	FLOATING WHARF
3	20.11.17	S75W AMENDMENTS
4	07.02.18	S75W AMENDMENTS
5	23.03.18	AUSGRID EASEMENT AMENDMENTS
6	25.06.18	PROPOSED LANDSCAPE AMENDMENTS

GENERAL NOTES

- ALL WORKS TO BE IN ACCORDANCE WITH THE BUILDING CODE OF AUSTRALIA, AUSTRALIAN STANDARDS, AND WITH MANUFACTURERS RECOMMENDATIONS AND INSTRUCTIONS.
- CONTRACTOR TO CHECK ALL DIMENSIONS ON SITE BEFORE FABRICATION OR SET OUT.
- CONTRACTOR TO CONFIRM STRUCTURAL INTEGRITY OF ALL MEMBERS AND CONNECTIONS PRIOR TO FABRICATION.
- SHOP DRAWINGS TO BE PROVIDED AND APPROVED BY ARCHITECT PRIOR TO CONSTRUCTION.
- DETAIL FOR GRADEN BEDS TO INCLUDE MARKER LAYER AND MUST BE PROVIDED AND APPROVED BY ARCHITECT PRIOR TO CONSTRUCTION

PROJECT NUMBER
160316


CLIENT
URBAN GROWTH NSW

PROJECT NAME
Bank St Commercial Wharf
S75W Application Ausgrid
Issue
5-11 Bank Street Pyrmont

PROJECT NORTH
SCALE
1:100 @A3 1:50 @A1
STATUS
PRELIMINARY

DRAWING TITLE
ADMINISTRATION PLAN

DRAWING NUMBER
S75W2-09
REVISION
6

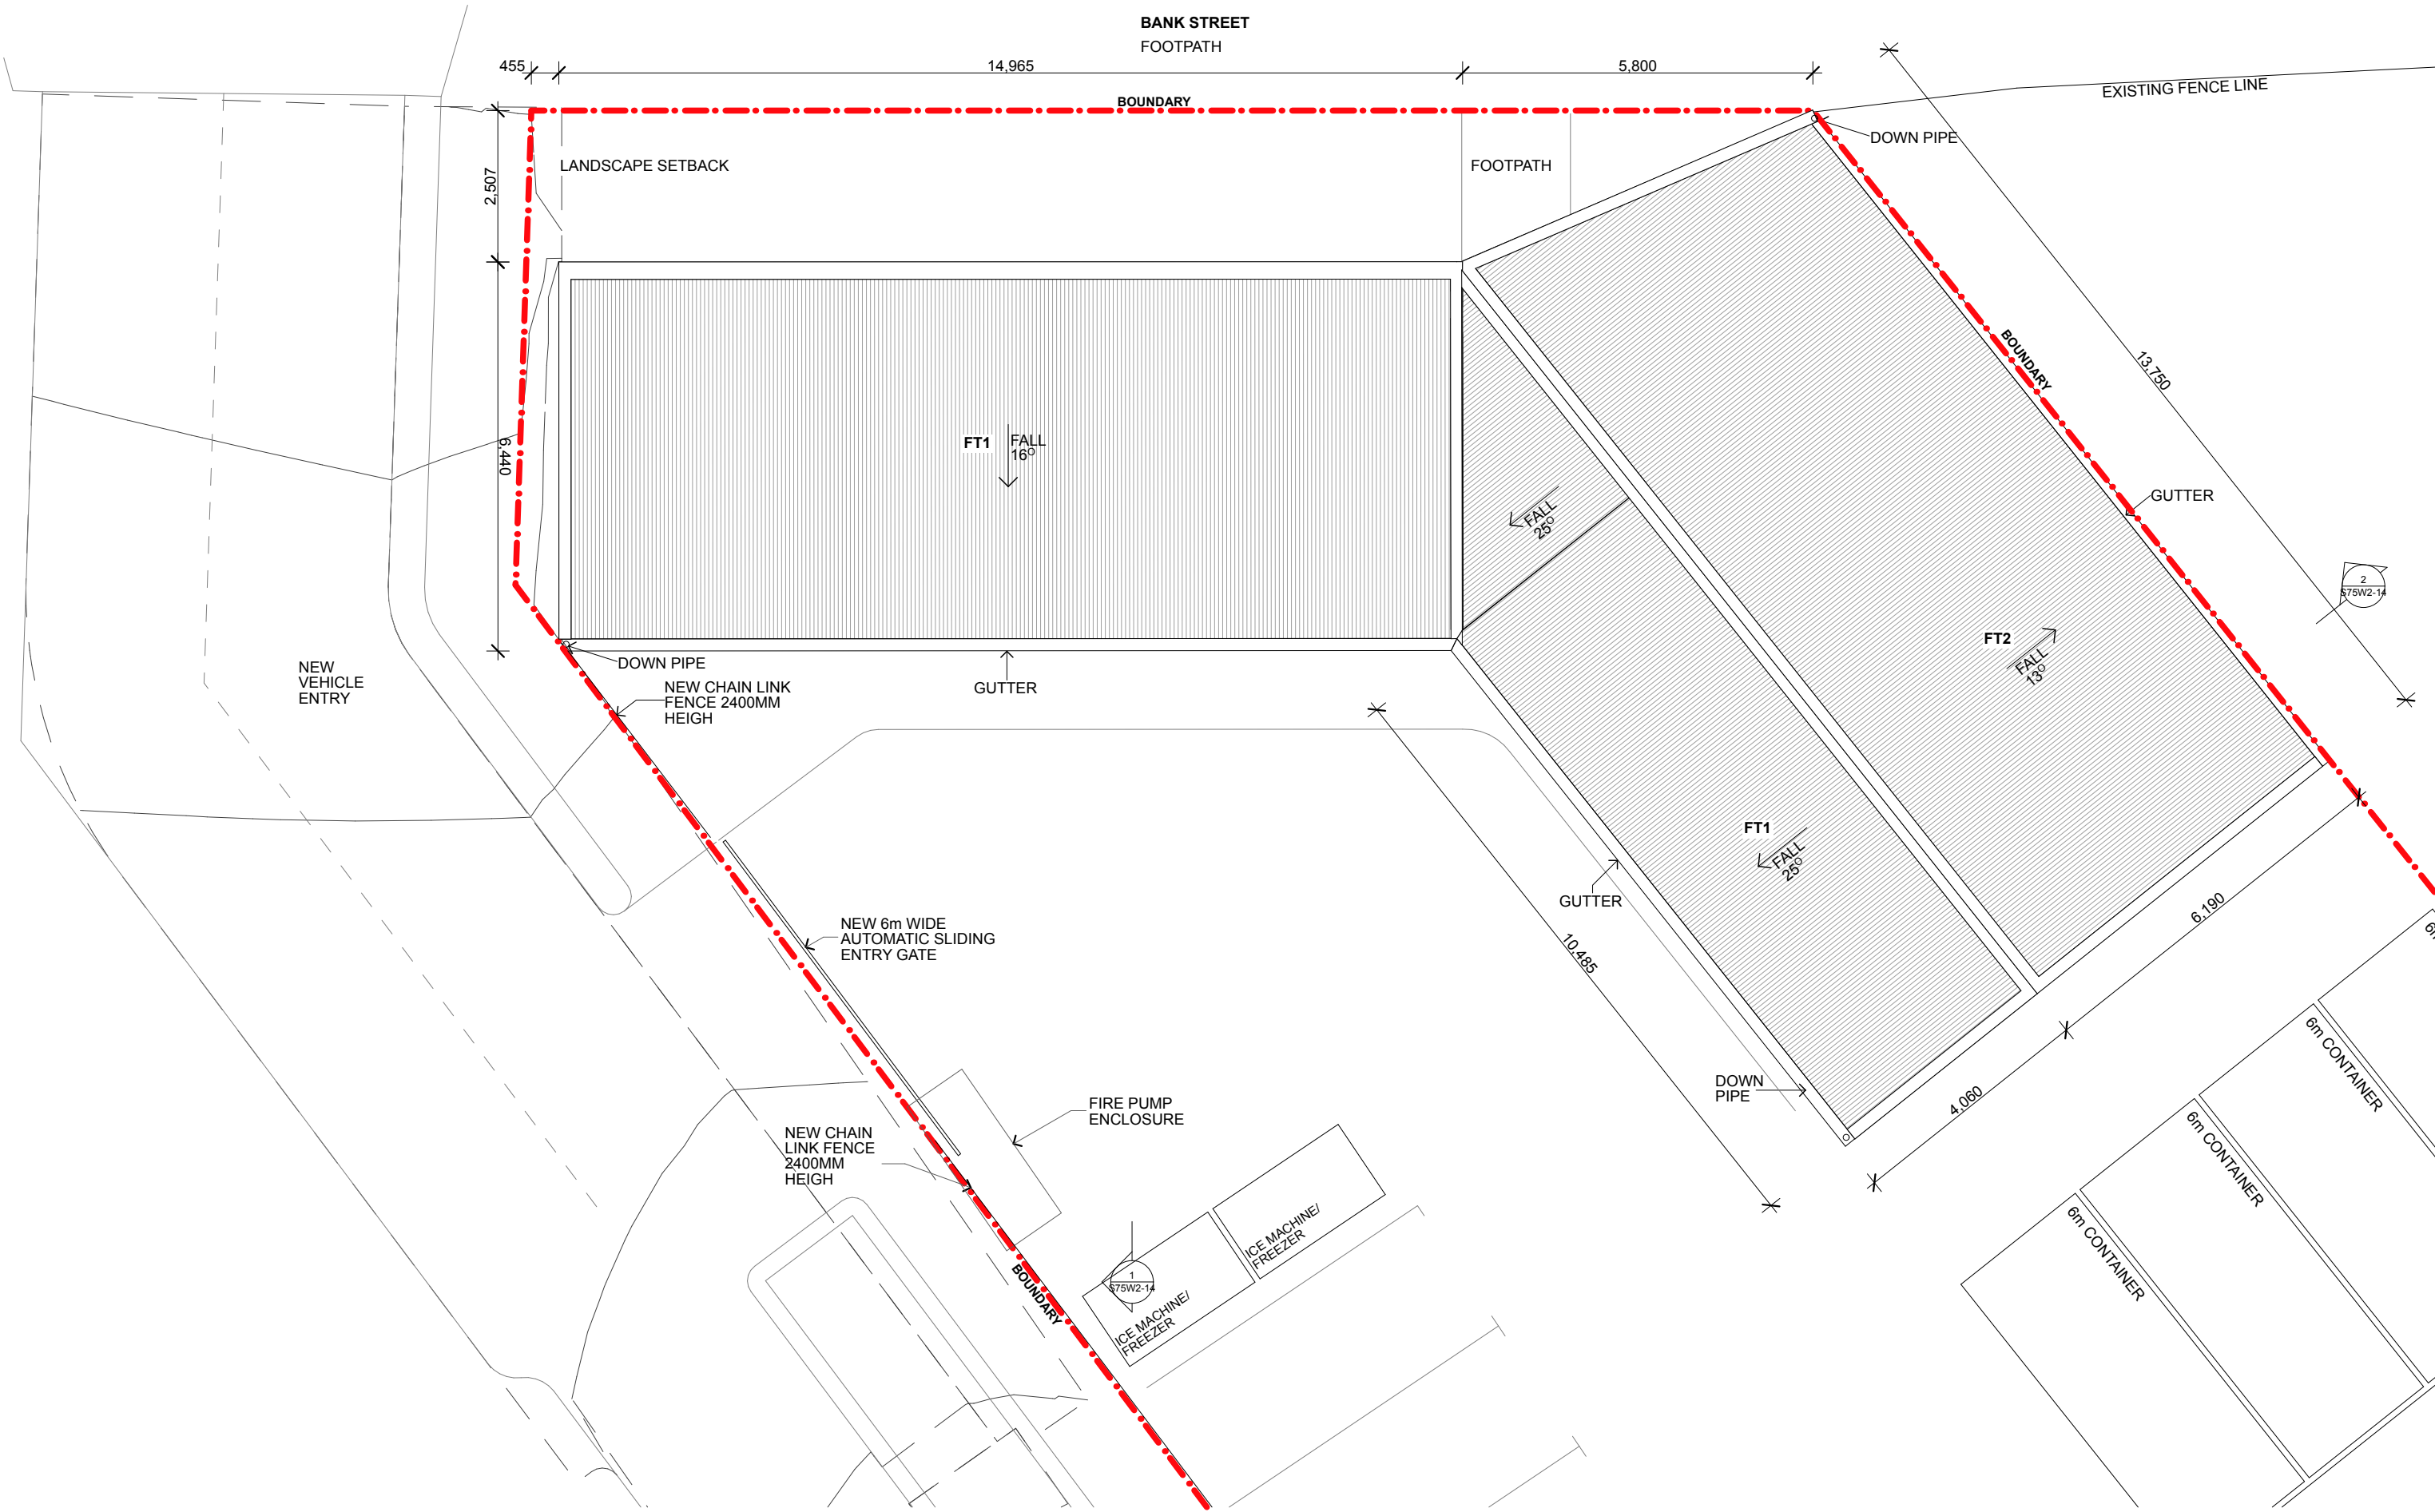

1 ADMINISTRATION ROOF PLAN
1:100

BENNETT AND TRIMBLE
L2, 333 GEORGE STREET
SYDNEY NSW 2000
+612 8065 8766
BENNETTANDTRIMBLE.COM

INTELLECTUAL PROPERTY
COPYRIGHT BENNETT AND TRIMBLE PTY LTD. UNLESS
OTHERWISE AGREED IN WRITING. ALL RIGHTS TO THE
USE OF THIS DOCUMENT ARE SUBJECT TO PAYMENT IN
FULL OF ALL BENNETT AND TRIMBLE CHARGES. THIS
DOCUMENT MAY ONLY BE USED FOR THE EXPRESS
PURPOSE AND PROJECT FOR WHICH IT HAS BEEN
CREATED AND DELIVERED. AS NOTED IN WRITING BY
BENNETT AND TRIMBLE, AND THIS DOCUMENT MAY NOT
BE OTHERWISE USED, OR COPIED, ANY UNAUTHORISED
USE OF THIS DOCUMENT IS AT THE USER'S SOLE RISK
AND WITHOUT LIMITING BENNETT AND TRIMBLE'S
RIGHTS TO THE USER RELEASES AND INDEMNIFIES
BENNETT AND TRIMBLE FROM AND AGAINST ALL LOSS
SO ARISING.

ISSUE	DATE	FOR	
1	26.05.17	S75W	FT1- CORRUGATED METAL SHEETING, ZINCALUME FINISH
2	25.11.17	FLOATING WHARF	FT2- TRANSLUCENT CORRUGATED POLYCARBONATE SHEETING
3	20.11.17	S75W AMENDMENTS	
4	07.02.18	S75W AMENDMENTS	
5	23.03.18	AUSGRID EASEMENT AMENDMENTS	
6	25.06.18	PROPOSED LANDSCAPE AMENDMENTS	

- GENERAL NOTES**
- ALL WORKS TO BE IN ACCORDANCE WITH THE BUILDING CODE OF AUSTRALIA, AUSTRALIAN STANDARDS, AND WITH MANUFACTURERS RECOMMENDATIONS AND INSTRUCTIONS.
 - CONTRACTOR TO CHECK ALL DIMENSIONS ON SITE BEFORE FABRICATION OR SET OUT.
 - CONTRACTOR TO CONFIRM STRUCTURAL INTEGRITY OF ALL MEMBERS AND CONNECTIONS PRIOR TO FABRICATION.
 - SHOP DRAWINGS TO BE PROVIDED AND APPROVED BY ARCHITECT PRIOR TO CONSTRUCTION.
 - DETAIL FOR GRADEN BEDS TO INCLUDE MARKER LAYER AND MUST BE PROVIDED AND APPROVED BY ARCHITECT PRIOR TO CONSTRUCTION

PROJECT NUMBER
160316


CLIENT
URBAN GROWTH NSW

PROJECT NAME
**Bank St Commercial Wharf
S75W Application Ausgrid
Issue
5-11 Bank Street Pyrmont**

PROJECT NORTH
SCALE:
1:100 @A3 1:50 @A1
STATUS
PRELIMINARY

DRAWING TITLE
**ADMINISTRATION ROOF
PLAN**

DRAWING NUMBER REVISION
S75W2-10 6

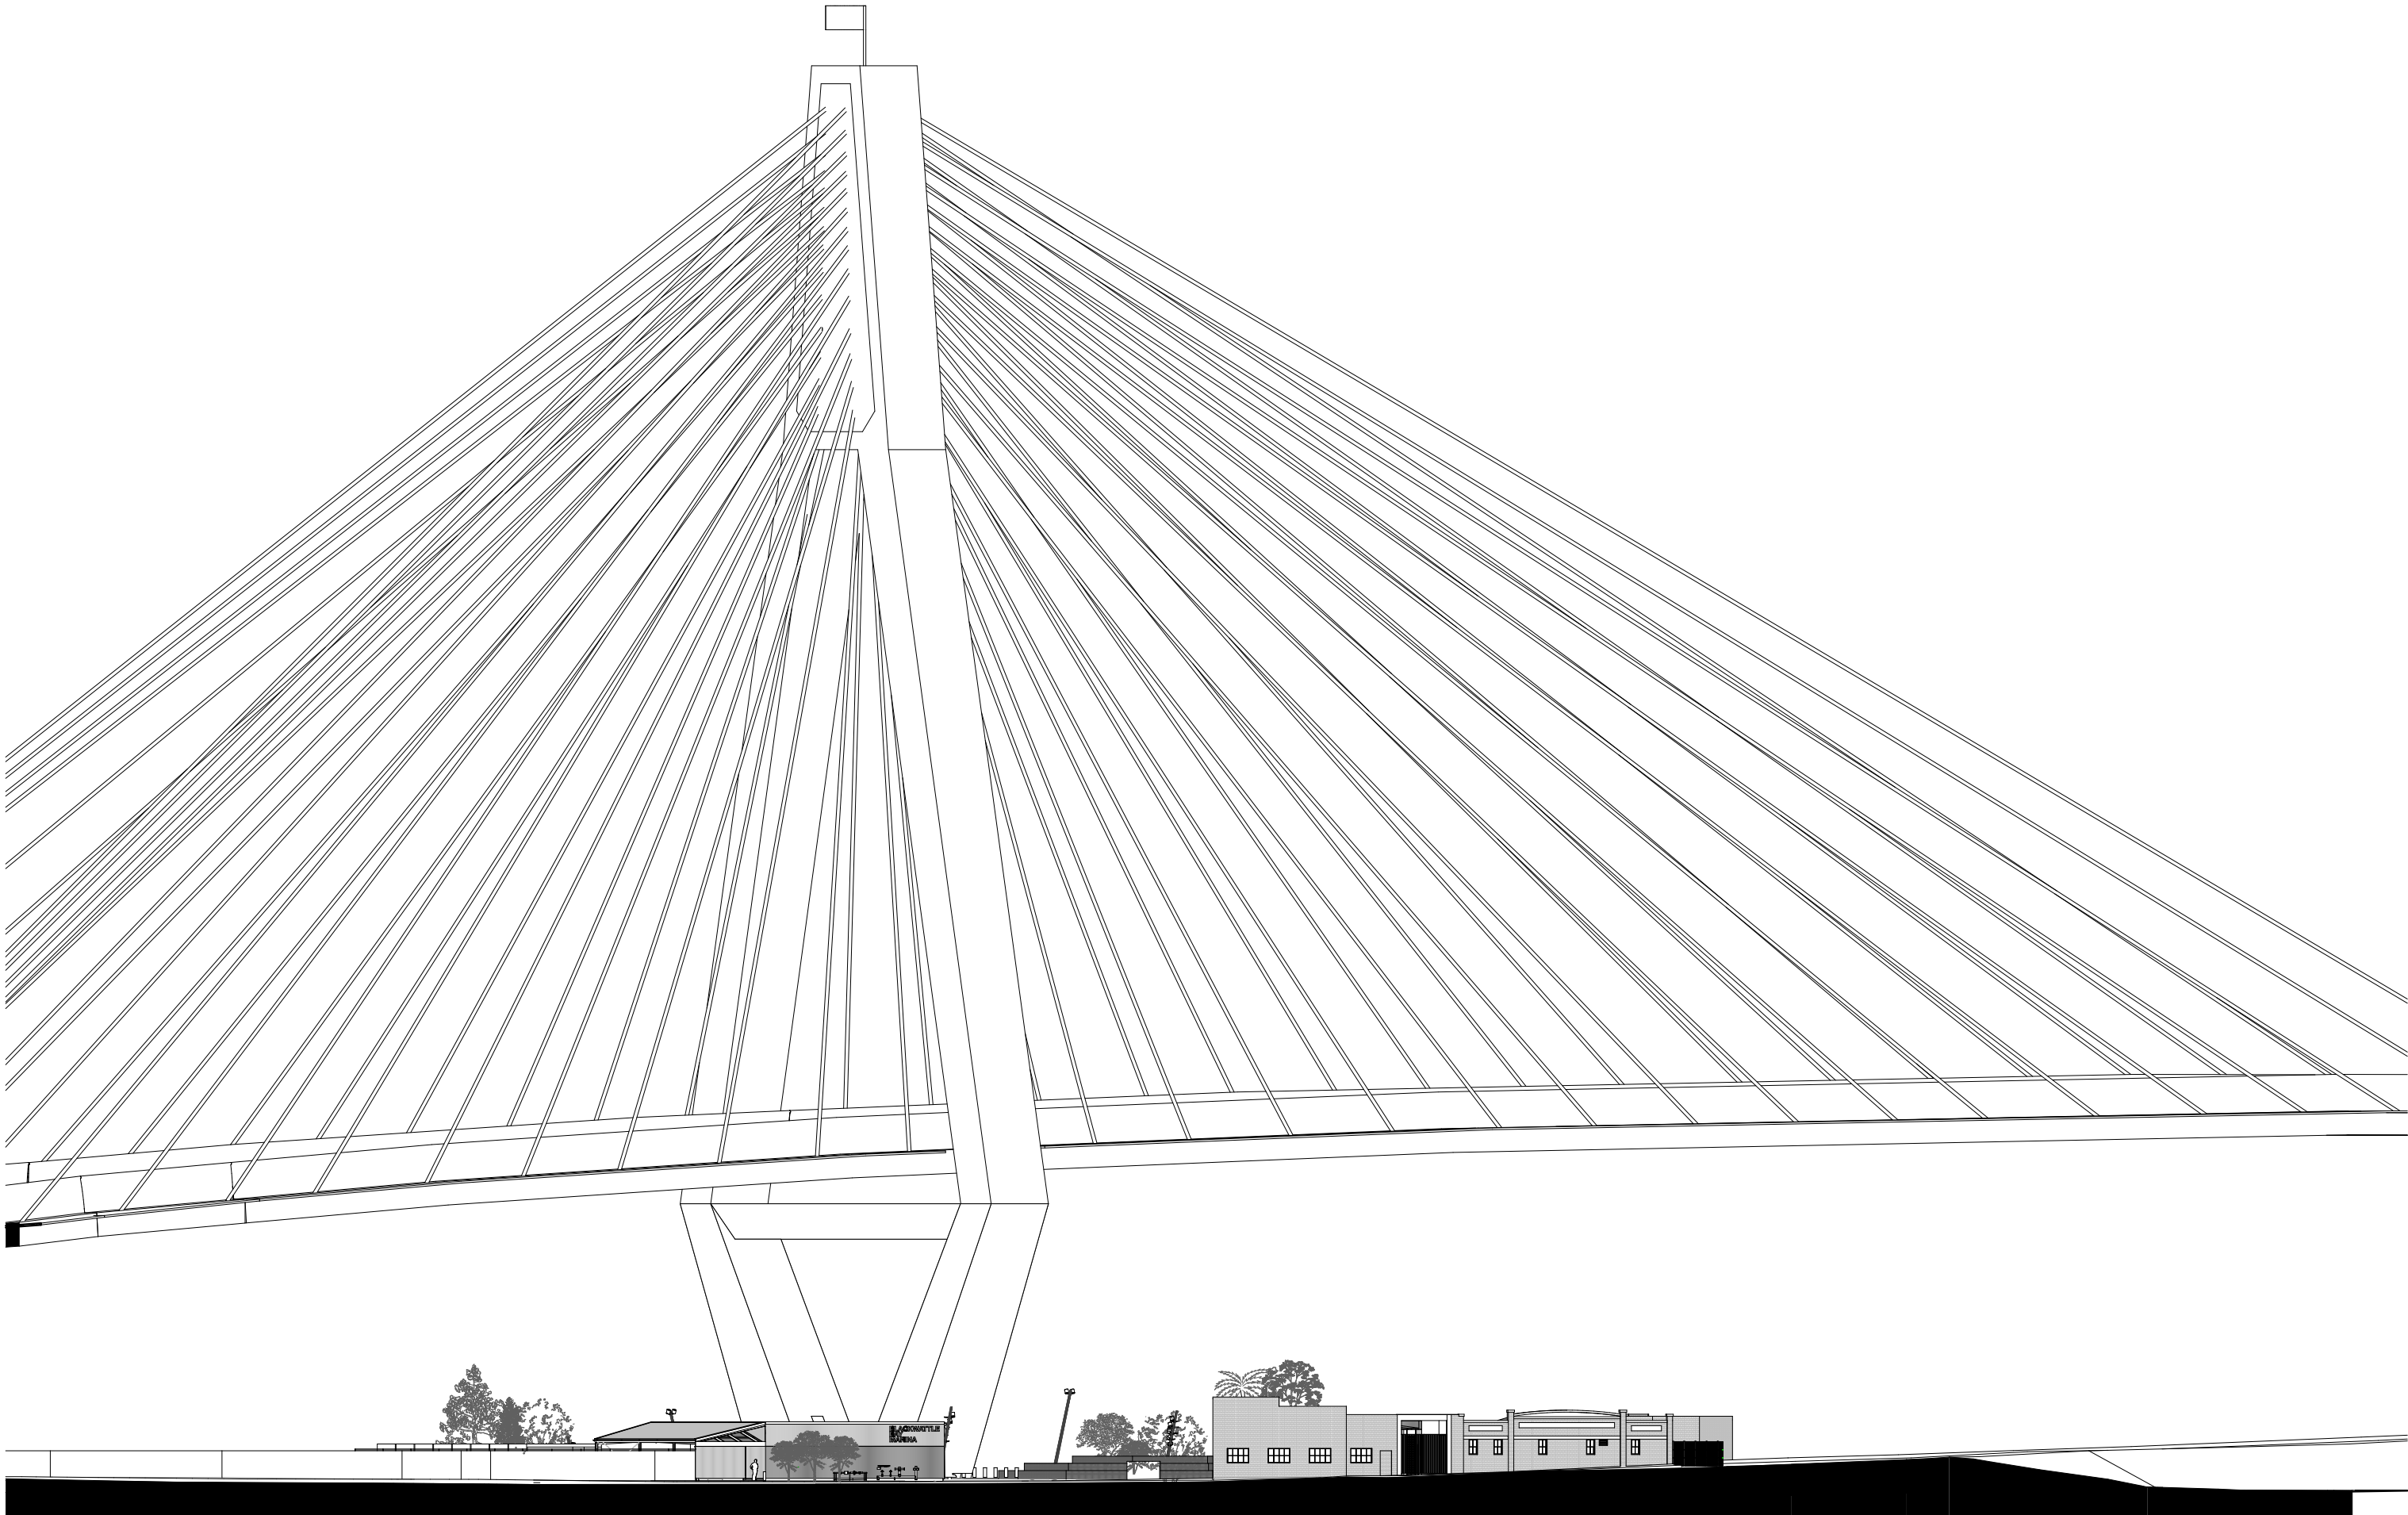

1

BANK STREET ELEVATION

1:500

BENNETT AND TRIMBLE

L2, 333 GEORGE STREET

SYDNEY NSW 2000

+612 8065 8766

BENNETTANDTRIMBLE.COM

INTELLECTUAL PROPERTY

COPYRIGHT BENNETT AND TRIMBLE PTY LTD. UNLESS OTHERWISE AGREED IN WRITING, ALL RIGHTS TO THE USE OF THIS DOCUMENT ARE SUBJECT TO PAYMENT IN FULL OF ALL BENNETT AND TRIMBLE CHARGES. THIS DOCUMENT MAY ONLY BE USED FOR THE EXPRESS PURPOSE AND PROJECT FOR WHICH IT HAS BEEN CREATED AND DELIVERED. AS NOTED IN WRITING BY BENNETT AND TRIMBLE, AND THIS DOCUMENT MAY NOT BE OTHERWISE USED, OR COPIED, ANY UNAUTHORISED USE OF THIS DOCUMENT IS AT THE USER'S SOLE RISK AND WITHOUT LIMITING BENNETT AND TRIMBLE'S RIGHTS TO THE USER RELEASES AND INDEMNIFIES BENNETT AND TRIMBLE FROM AND AGAINST ALL LOSS SO ARISING.

ISSUE	DATE	FOR
1	26.05.17	S75W
2	25.11.17	FLOATING WHARF
3	20.11.17	S75W AMENDMENTS
4	07.02.18	S75W AMENDMENTS
5	23.03.18	AUSGRID EASEMENT AMENDMENTS
6	25.06.18	PROPOSED LANDSCAPE AMENDMENTS

GENERAL NOTES

1. ALL WORKS TO BE IN ACCORDANCE WITH THE BUILDING CODE OF AUSTRALIA, AUSTRALIAN STANDARDS, AND WITH MANUFACTURERS RECOMMENDATIONS AND INSTRUCTIONS.

2. CONTRACTOR TO CHECK ALL DIMENSIONS ON SITE BEFORE FABRICATION OR SET OUT.

3. CONTRACTOR TO CONFIRM STRUCTURAL INTEGRITY OF ALL MEMBERS AND CONNECTIONS PRIOR TO FABRICATION.

4. SHOP DRAWINGS TO BE PROVIDED AND APPROVED BY ARCHITECT PRIOR TO CONSTRUCTION.

5. DETAIL FOR GRADEN BEDS TO INCLUDE MARKER LAYER AND MUST BE PROVIDED AND APPROVED BY ARCHITECT PRIOR TO CONSTRUCTION

PROJECT NUMBER

160316

CLIENT

URBAN GROWTH NSW

PROJECT NAME

Bank St Commercial Wharf

S75W Application Ausgrid

Issue

5-11 Bank Street Pyrmont

PROJECT NORTH

SCALE:

1:500 @A3

1:250 @A1

STATUS

PRELIMINARY

DRAWING TITLE


BANK STREET ELEVATION

DRAWING NUMBER


REVISION

S75W2-11

6

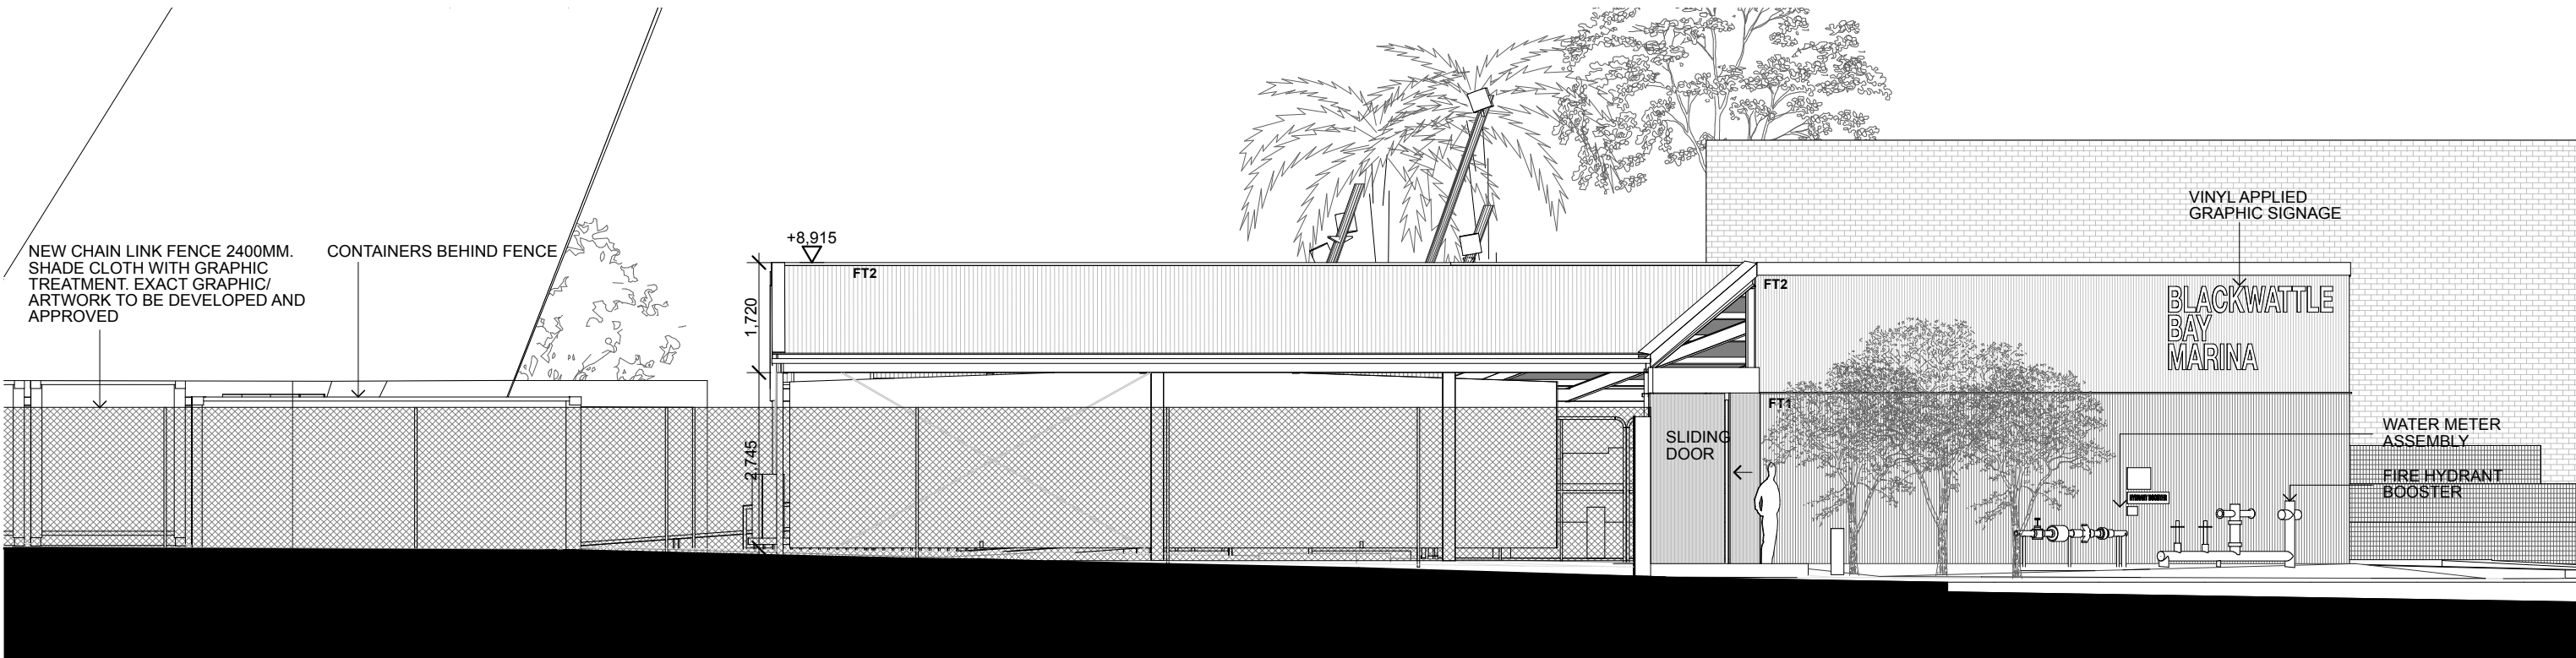

1 EAST ELEVATION
1:100

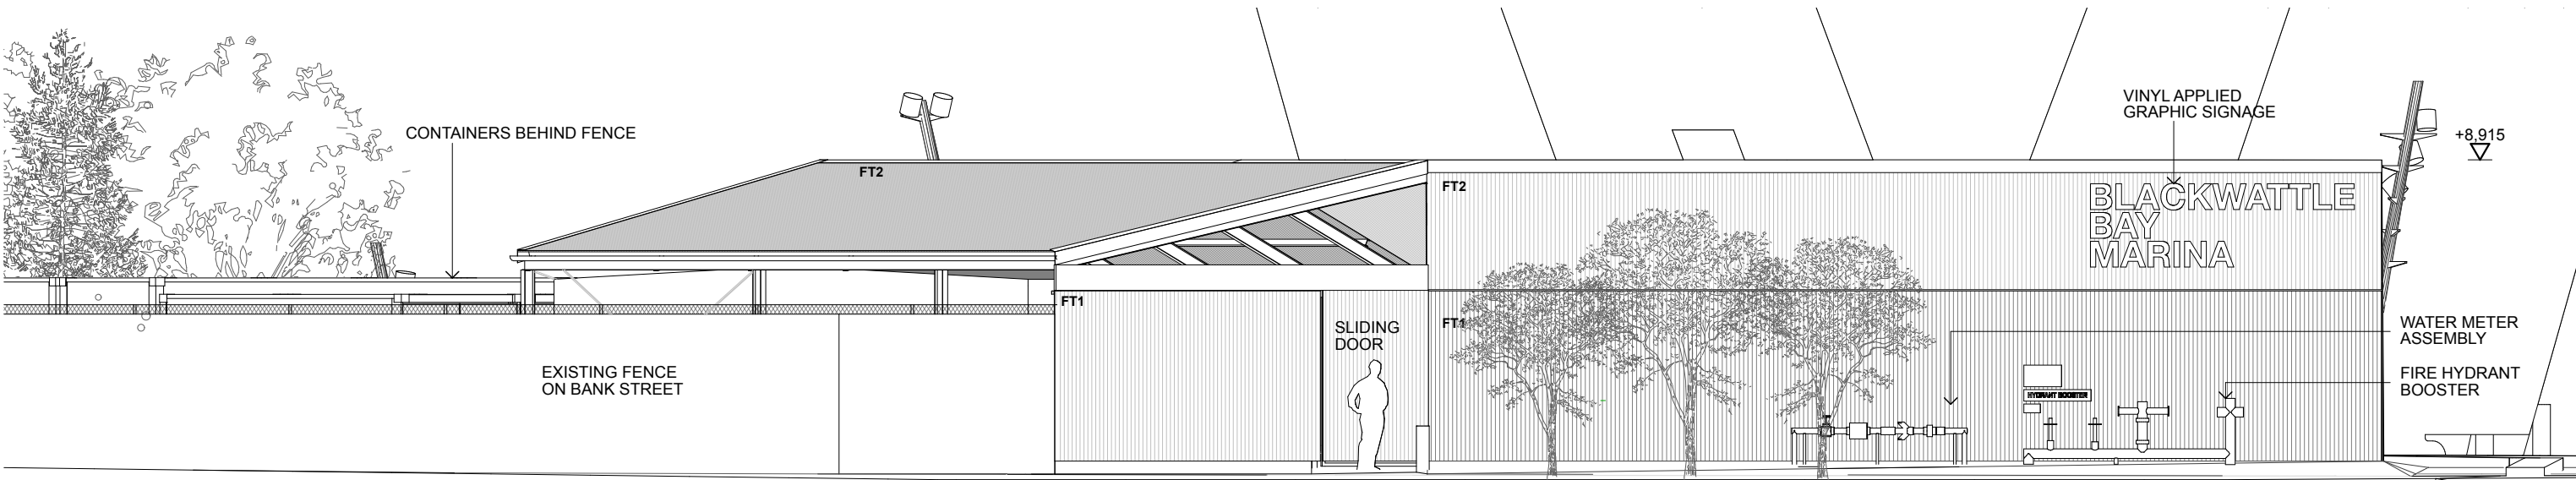

2 NORTH ELEVATION
1:100

BENNETT AND TRIMBLE
L2, 333 GEORGE STREET
SYDNEY NSW 2000
+612 8065 8766
BENNETTANDTRIMBLE.COM

INTELLECTUAL PROPERTY
COPYRIGHT BENNETT AND TRIMBLE PTY LTD. UNLESS
OTHERWISE AGREED IN WRITING. ALL RIGHTS TO THE
USE OF THIS DOCUMENT ARE SUBJECT TO PAYMENT IN
FULL OF ALL BENNETT AND TRIMBLE CHARGES. THIS
DOCUMENT MAY ONLY BE USED FOR THE EXPRESS
PURPOSE AND PROJECT FOR WHICH IT HAS BEEN
CREATED AND DELIVERED. AS NOTED IN WRITING BY
BENNETT AND TRIMBLE, AND THIS DOCUMENT MAY NOT
BE OTHERWISE USED, OR COPIED, ANY UNAUTHORISED
USE OF THIS DOCUMENT IS AT THE USER'S SOLE RISK
AND WITHOUT LIMITING BENNETT AND TRIMBLE'S
RIGHTS TO THE USER RELEASES AND INDEMNIFIES
BENNETT AND TRIMBLE FROM AND AGAINST ALL LOSS
SO ARISING.

ISSUE	DATE	FOR	
1	26.05.17	S75W	FT1- CORRUGATED METAL SHEETING, ZINCALUME FINISH
2	25.11.17	FLOATING WHARF	FT2- TRANSLUCENT CORRUGATED POLYCARBONATE SHEETING
3	20.11.17	S75W AMENDMENTS	
4	07.02.18	S75W AMENDMENTS	
5	23.03.18	AUSGRID EASEMENT AMENDMENTS	
6	25.06.18	PROPOSED LANDSCAPE AMENDMENTS	

GENERAL NOTES

- ALL WORKS TO BE IN ACCORDANCE WITH THE BUILDING CODE OF AUSTRALIA, AUSTRALIAN STANDARDS, AND WITH MANUFACTURERS RECOMMENDATIONS AND INSTRUCTIONS.
- CONTRACTOR TO CHECK ALL DIMENSIONS ON SITE BEFORE FABRICATION OR SET OUT.
- CONTRACTOR TO CONFIRM STRUCTURAL INTEGRITY OF ALL MEMBERS AND CONNECTIONS PRIOR TO FABRICATION.
- SHOP DRAWINGS TO BE PROVIDED AND APPROVED BY ARCHITECT PRIOR TO CONSTRUCTION.
- DETAIL FOR GRADEN BEDS TO INCLUDE MARKER LAYER AND MUST BE PROVIDED AND APPROVED BY ARCHITECT PRIOR TO CONSTRUCTION

PROJECT NUMBER
160316

CLIENT
URBAN GROWTH NSW

PROJECT NAME
Bank St Commercial Wharf
S75W Application Ausgrid
Issue
5-11 Bank Street Pyrmont


PROJECT NORTH
SCALE:
1:100 @A3
1:50 @A1

STATUS
PRELIMINARY


DRAWING TITLE
ELEVATIONS 1

DRAWING NUMBER
S75W2-12

REVISION
6

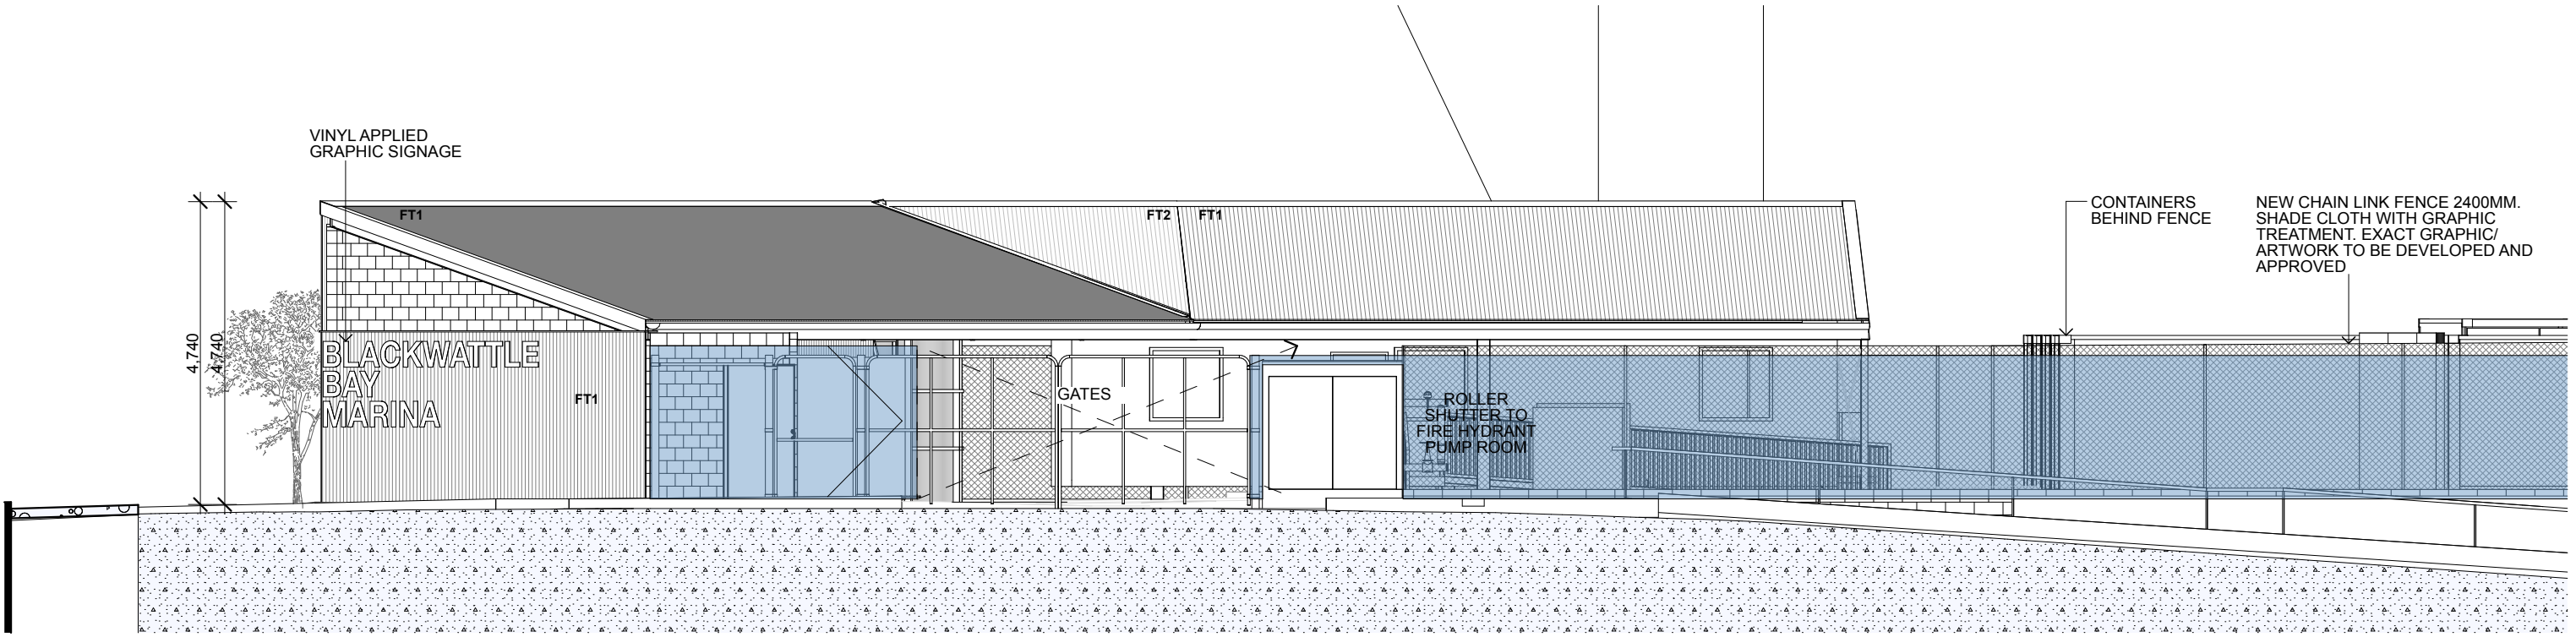

1 WEST ELEVATION
1:100

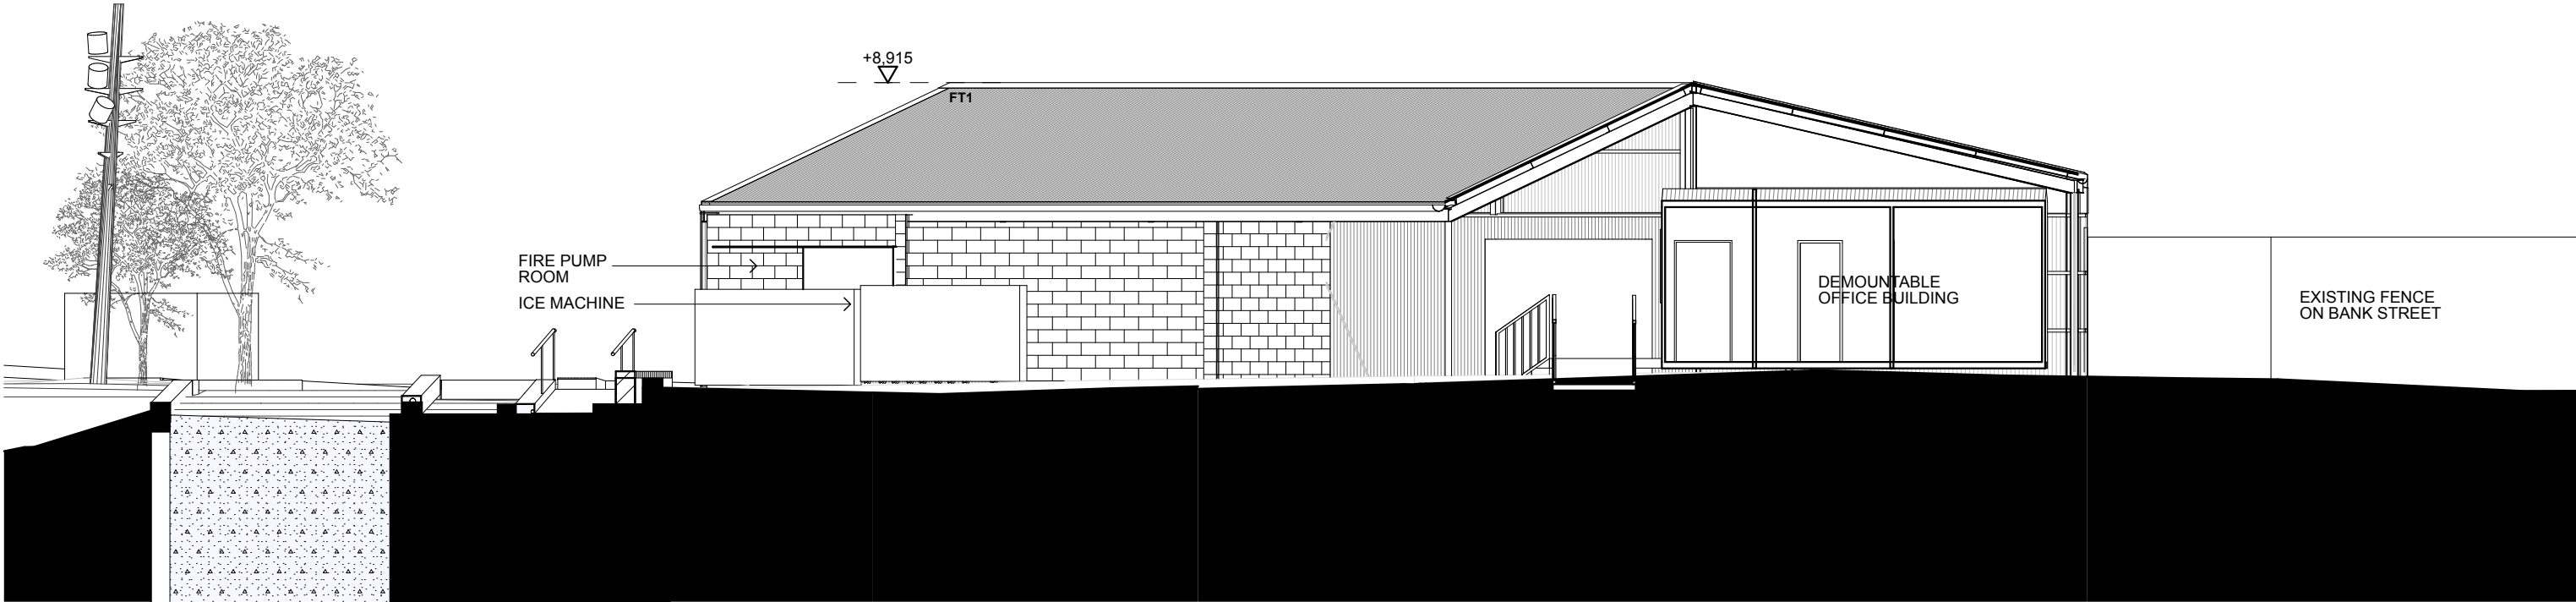

2 SOUTH ELEVATION
1:100

BENNETT AND TRIMBLE
L2, 333 GEORGE STREET
SYDNEY NSW 2000
+612 8065 8766
BENNETTANDTRIMBLE.COM

INTELLECTUAL PROPERTY
COPYRIGHT BENNETT AND TRIMBLE PTY LTD. UNLESS
OTHERWISE AGREED IN WRITING. ALL RIGHTS TO THE
USE OF THIS DOCUMENT ARE SUBJECT TO PAYMENT IN
FULL OF ALL BENNETT AND TRIMBLE CHARGES. THIS
DOCUMENT MAY ONLY BE USED FOR THE EXPRESS
PURPOSE AND PROJECT FOR WHICH IT HAS BEEN
CREATED AND DELIVERED. AS NOTED IN WRITING BY
BENNETT AND TRIMBLE, AND THIS DOCUMENT MAY NOT
BE OTHERWISE USED, OR COPIED, ANY UNAUTHORISED
USE OF THIS DOCUMENT IS AT THE USER'S SOLE RISK
AND WITHOUT LIMITING BENNETT AND TRIMBLE'S
RIGHTS TO THE USER RELEASES AND INDEMNIFIES
BENNETT AND TRIMBLE FROM AND AGAINST ALL LOSS
SO ARISING.

ISSUE	DATE	FOR	
1	26.05.17	S75W	FT1- CORRUGATED METAL SHEETING,
2	25.11.17	FLOATING WHARF	ZINCALUME FINISH
3	20.11.17	S75W AMENDMENTS	FT2- TRANSLUCENT CORRUGATED
4	07.02.18	S75W AMENDMENTS	POLYCARBONATE SHEETING
5	23.03.18	AUSGRID EASEMENT AMENDMENTS	
6	25.06.18	PROPOSED LANDSCAPE AMENDMENTS	

GENERAL NOTES

1. ALL WORKS TO BE IN ACCORDANCE WITH THE BUILDING CODE OF AUSTRALIA, AUSTRALIAN STANDARDS, AND WITH MANUFACTURERS RECOMMENDATIONS AND INSTRUCTIONS.
2. CONTRACTOR TO CHECK ALL DIMENSIONS ON SITE BEFORE FABRICATION OR SET OUT.
3. CONTRACTOR TO CONFIRM STRUCTURAL INTEGRITY OF ALL MEMBERS AND CONNECTIONS PRIOR TO FABRICATION.
4. SHOP DRAWINGS TO BE PROVIDED AND APPROVED BY ARCHITECT PRIOR TO CONSTRUCTION.
5. DETAIL FOR GRADEN BEDS TO INCLUDE MARKER LAYER AND MUST BE PROVIDED AND APPROVED BY ARCHITECT PRIOR TO CONSTRUCTION

PROJECT NUMBER
160316

CLIENT
URBAN GROWTH NSW


PROJECT NAME
**Bank St Commercial Wharf
S75W Application Ausgrid
Issue
5-11 Bank Street Pyrmont**

PROJECT NORTH
SCALE:
1:100 @A3 1:50 @A1
STATUS
PRELIMINARY


DRAWING TITLE
ELEVATIONS 2

DRAWING NUMBER
S75W2-13


REVISION
6

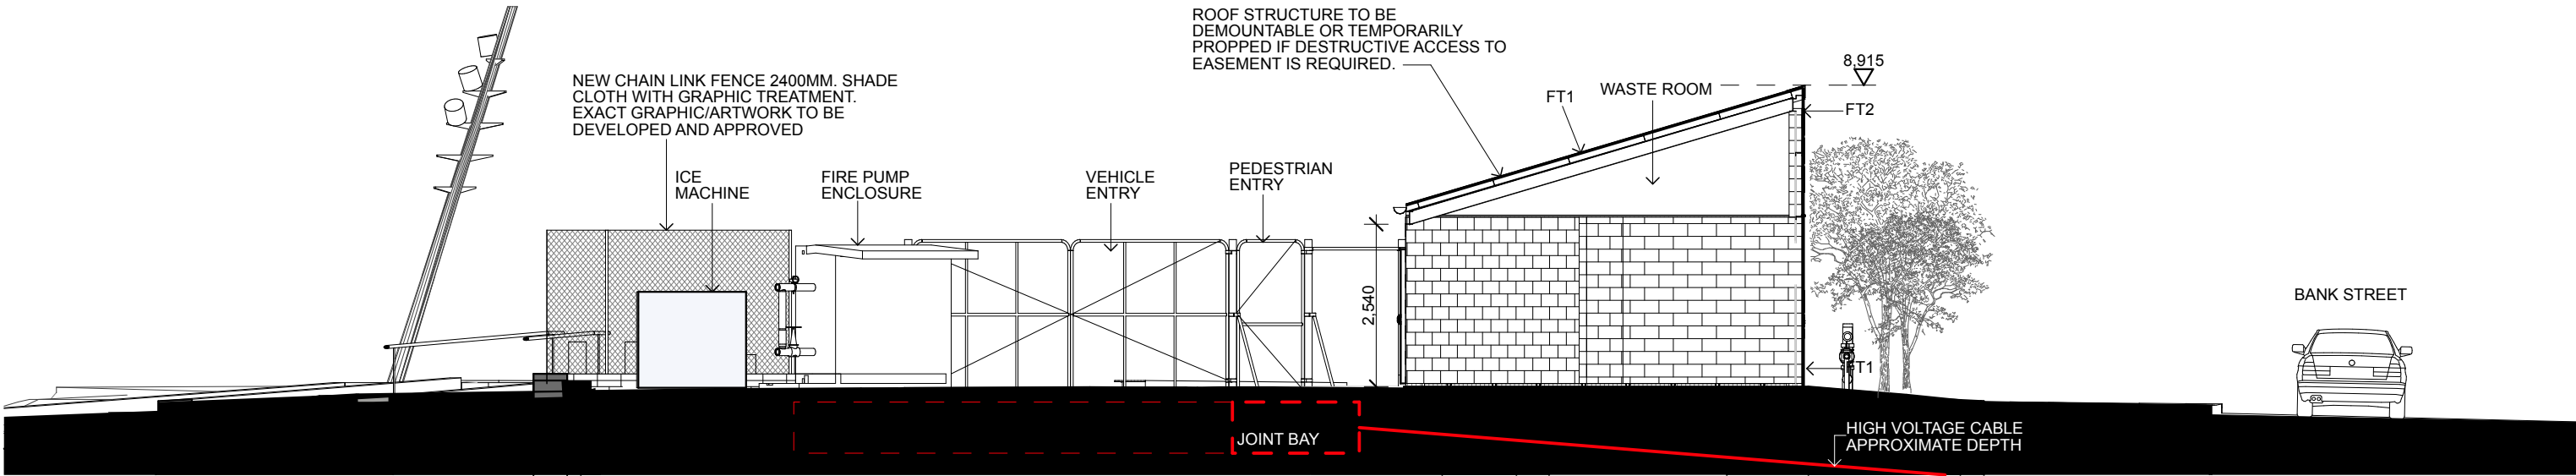

1 Section 1
1:100

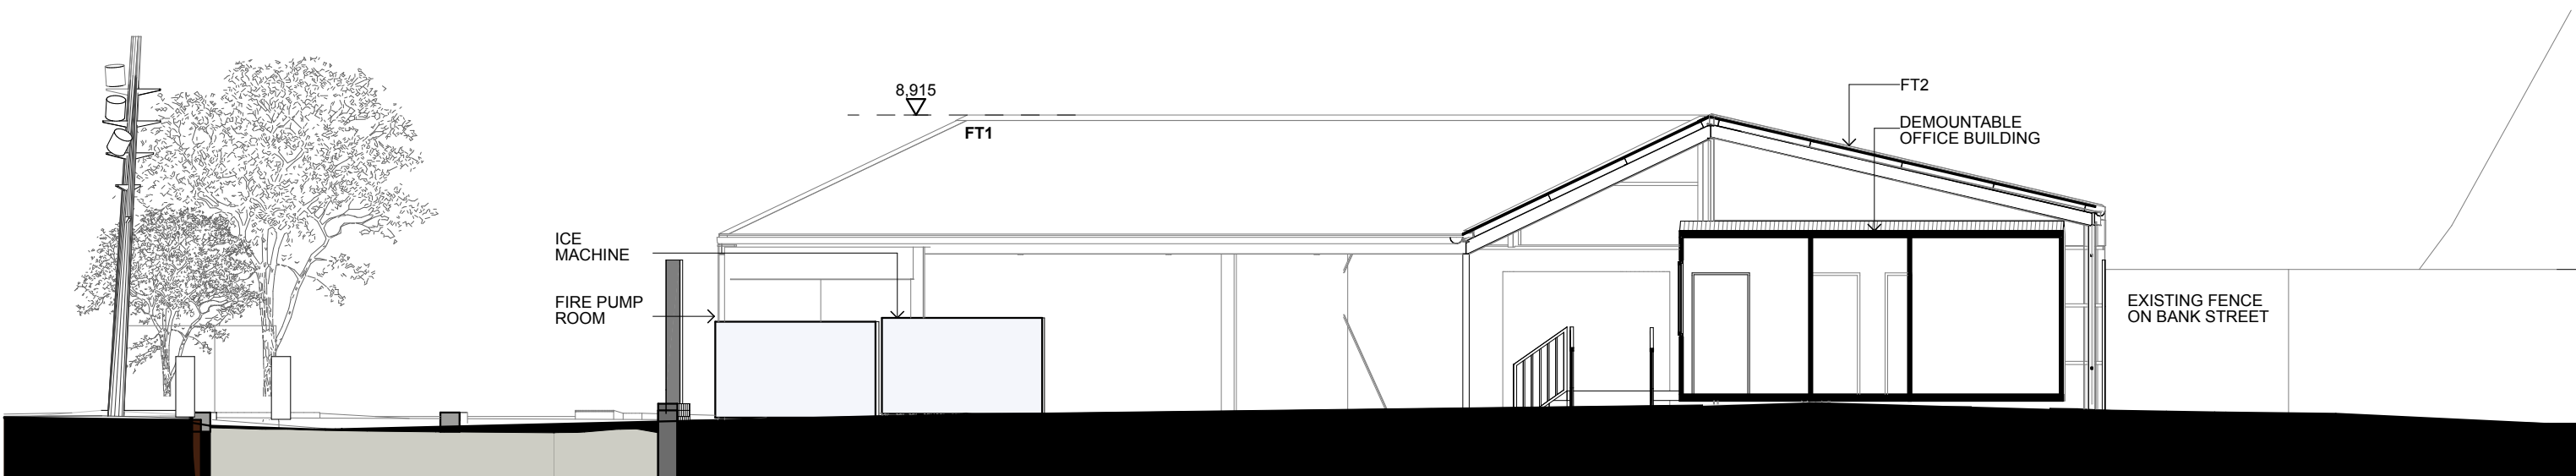

2 Section 2
1:100

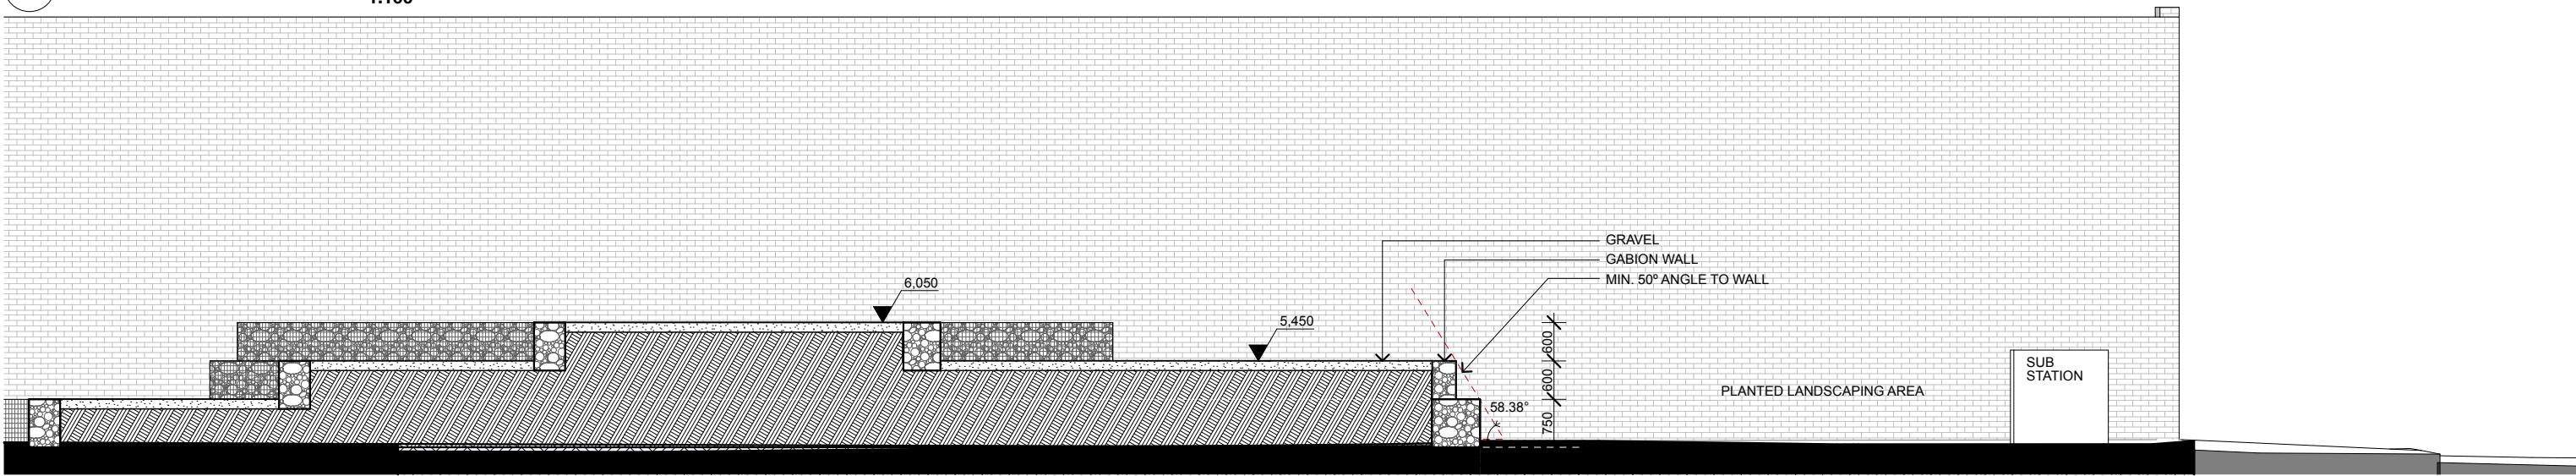

3 LANDSCAPE SECTION
1:100


BENNETT AND TRIMBLE
L2, 333 GEORGE STREET
SYDNEY NSW 2000
+612 8065 8766
BENNETTANDTRIMBLE.COM

INTELLECTUAL PROPERTY
COPYRIGHT BENNETT AND TRIMBLE PTY LTD. UNLESS
OTHERWISE AGREED IN WRITING. ALL RIGHTS TO THE
USE OF THIS DOCUMENT ARE SUBJECT TO PAYMENT IN
FULL OF ALL BENNETT AND TRIMBLE CHARGES. THIS
DOCUMENT MAY ONLY BE USED FOR THE EXPRESS
PURPOSE AND PROJECT FOR WHICH IT HAS BEEN
CREATED AND DELIVERED. AS NOTED IN WRITING BY
BENNETT AND TRIMBLE, AND THIS DOCUMENT MAY NOT
BE OTHERWISE USED, OR COPIED, ANY UNAUTHORISED
USE OF THIS DOCUMENT IS AT THE USER'S SOLE RISK
AND WITHOUT LIMITING BENNETT AND TRIMBLE'S
RIGHTS TO THE USER RELEASED AND INDEMNIFIED
BENNETT AND TRIMBLE FROM AND AGAINST ALL LOSS
SO ARISING.

ISSUE	DATE	FOR	
1	26.05.17	S75W	FT1- CORRUGATED METAL SHEETING, ZINCALUME FINISH
2	25.11.17	FLOATING WHARF	FT2- TRANSLUCENT CORRUGATED POLYCARBONATE SHEETING
3	20.11.17	S75W AMENDMENTS	
4	07.02.18	S75W AMENDMENTS	
5	23.03.18	AUSGRID EASEMENT AMENDMENTS	
6	25.06.18	PROPOSED LANDSCAPE AMENDMENTS	

- GENERAL NOTES**
1. ALL WORKS TO BE IN ACCORDANCE WITH THE BUILDING CODE OF AUSTRALIA, AUSTRALIAN STANDARDS, AND WITH MANUFACTURERS RECOMMENDATIONS AND INSTRUCTIONS.
 2. CONTRACTOR TO CHECK ALL DIMENSIONS ON SITE BEFORE FABRICATION OR SET OUT.
 3. CONTRACTOR TO CONFIRM STRUCTURAL INTEGRITY OF ALL MEMBERS AND CONNECTIONS PRIOR TO FABRICATION.
 4. SHOP DRAWINGS TO BE PROVIDED AND APPROVED BY ARCHITECT PRIOR TO CONSTRUCTION.
 5. DETAIL FOR GRADEN BEDS TO INCLUDE MARKER LAYER AND MUST BE PROVIDED AND APPROVED BY ARCHITECT PRIOR TO CONSTRUCTION

PROJECT NUMBER	160316	CLIENT	URBAN GROWTH NSW	PROJECT NORTH		DRAWING TITLE	SECTIONS
		PROJECT NAME	Bank St Commercial Wharf S75W Application Ausgrid Issue	SCALE:	1:100 @A3 1:50 @A1	DRAWING NUMBER	S75W2-14
			5-11 Bank Street Pyrmont	STATUS	PRELIMINARY	REVISION	6

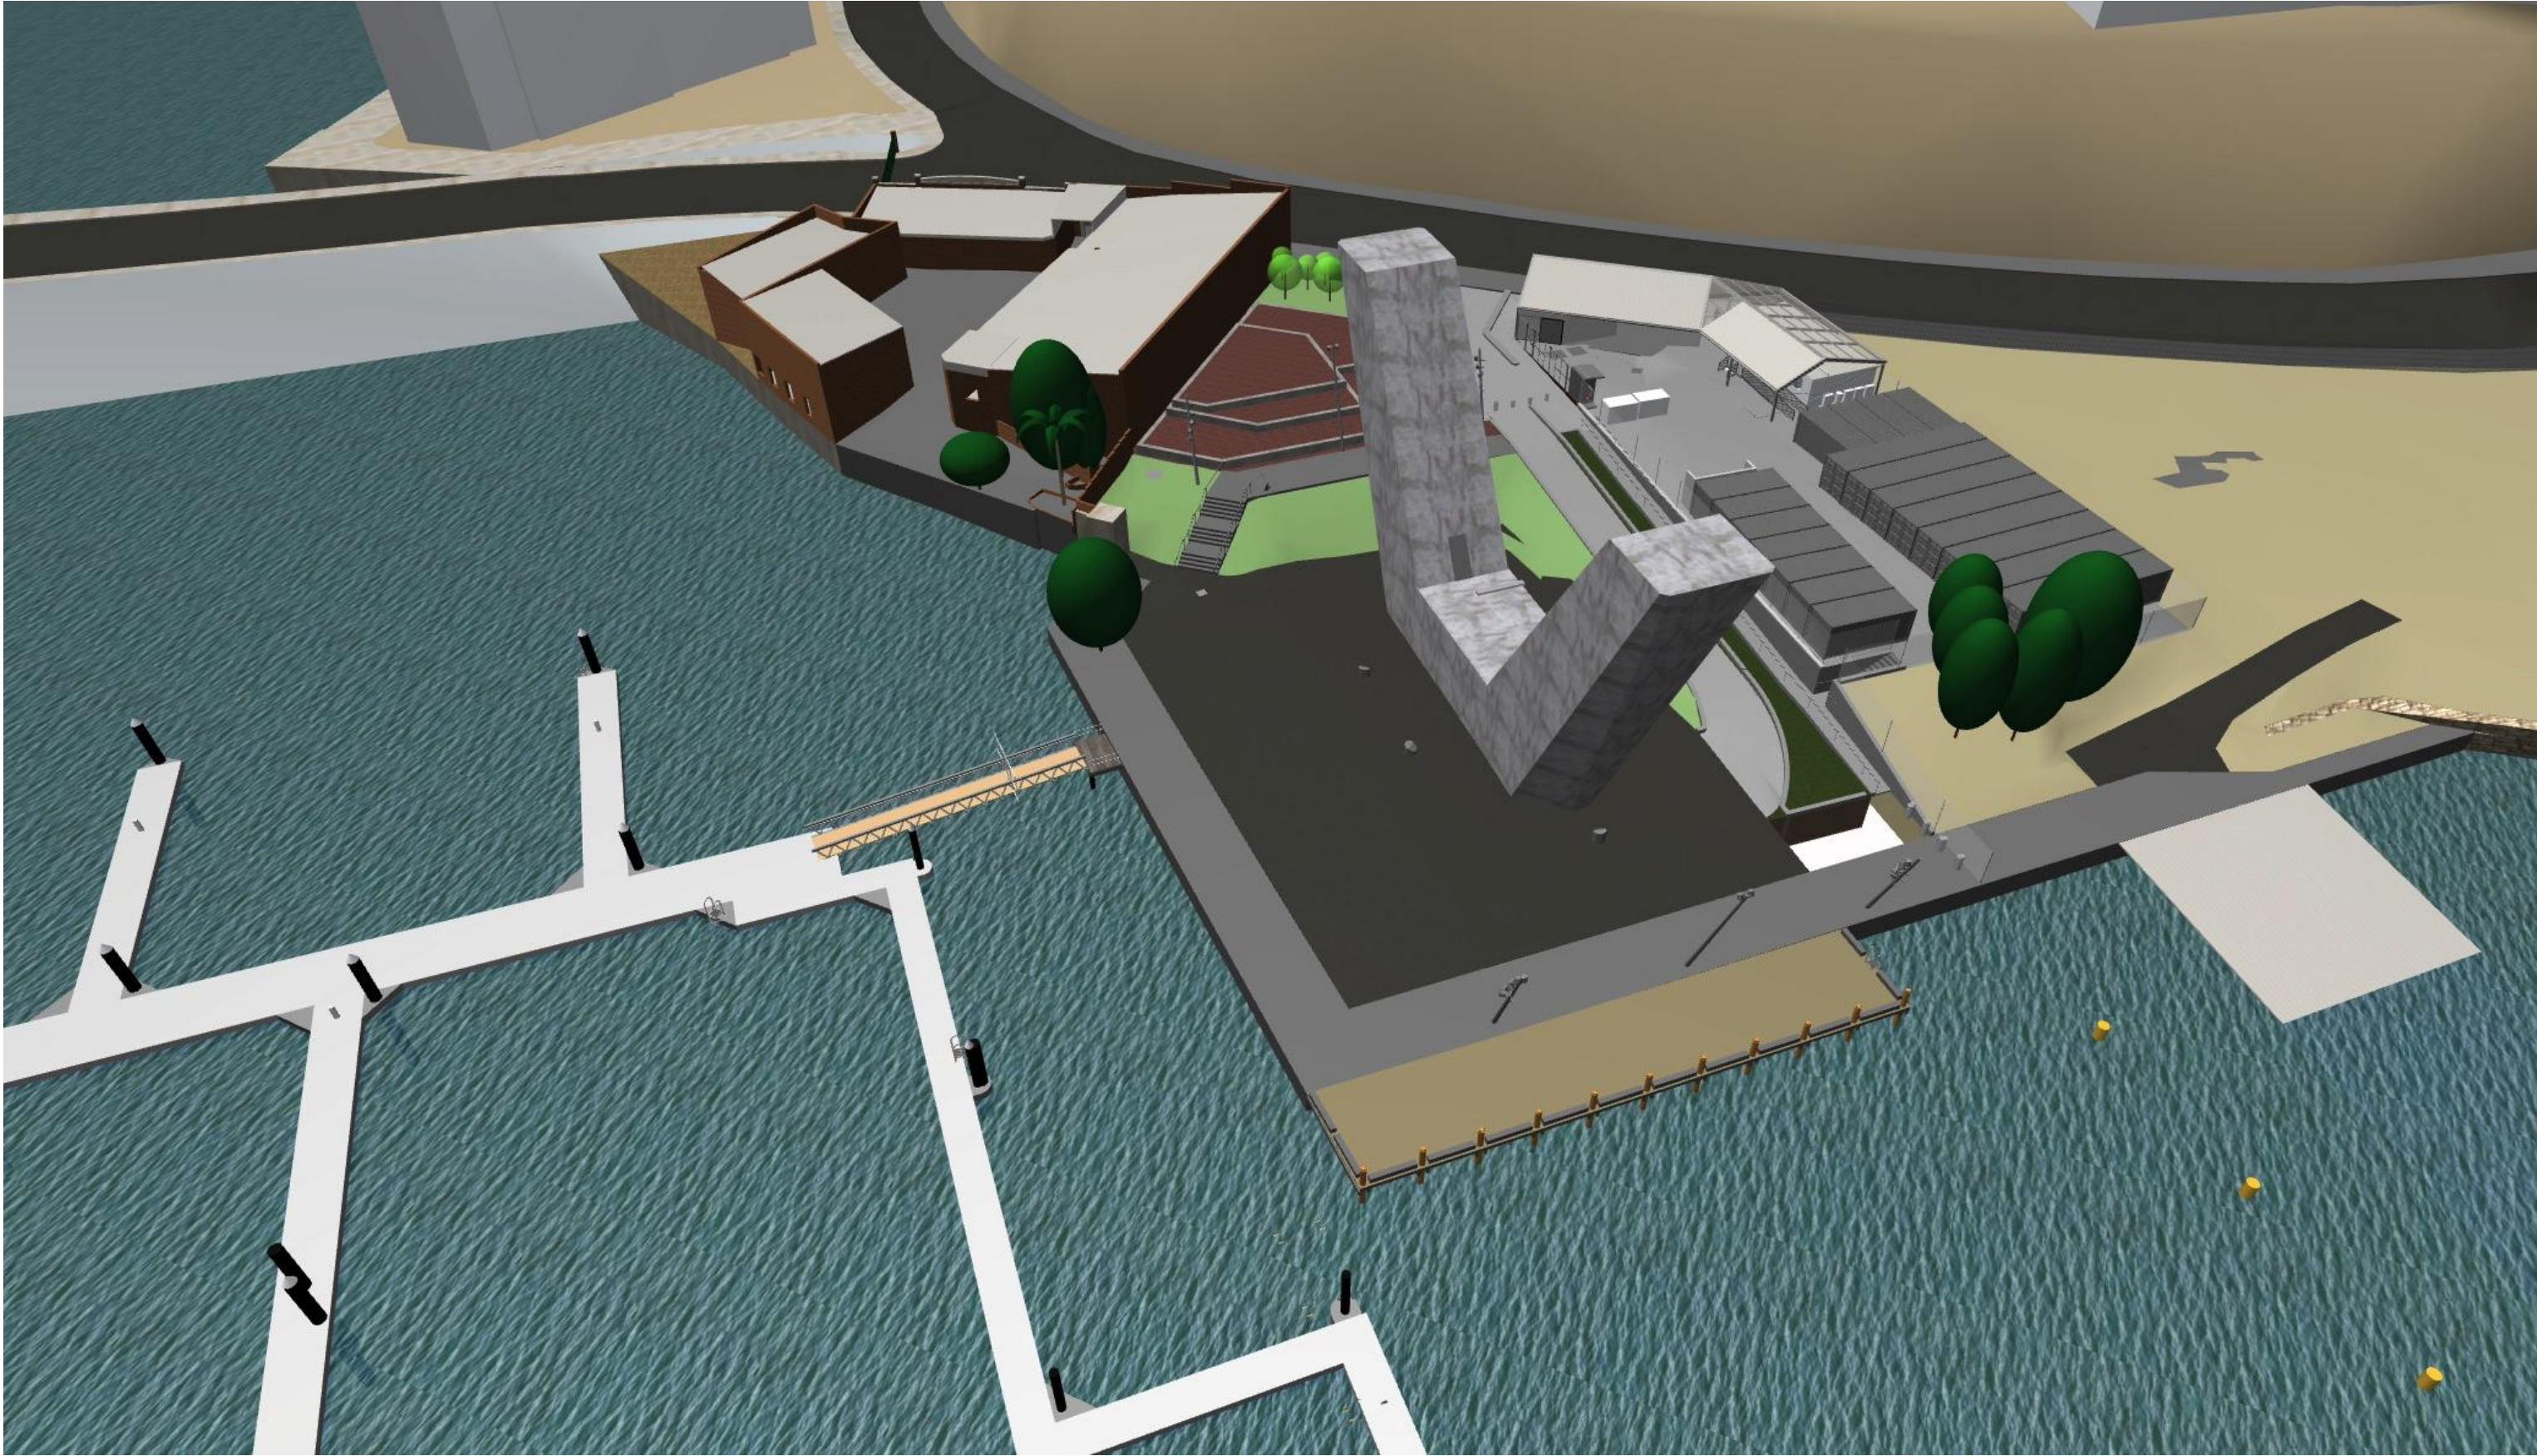

BENNETT AND TRIMBLE
L2, 333 GEORGE STREET
SYDNEY NSW 2000
+612 8065 8766
BENNETTANDTRIMBLE.COM

INTELLECTUAL PROPERTY
COPYRIGHT BENNETT AND TRIMBLE PTY LTD. UNLESS
OTHERWISE AGREED IN WRITING, ALL RIGHTS TO THE
USE OF THIS DOCUMENT ARE SUBJECT TO PAYMENT IN
FULL OF ALL BENNETT AND TRIMBLE CHARGES. THIS
DOCUMENT MAY ONLY BE USED FOR THE EXPRESS
PURPOSE AND PROJECT FOR WHICH IT HAS BEEN
CREATED AND DELIVERED. AS NOTED IN WRITING BY
BENNETT AND TRIMBLE, AND THIS DOCUMENT MAY NOT
BE OTHERWISE USED, OR COPIED, ANY UNAUTHORISED
USE OF THIS DOCUMENT IS AT THE USER'S SOLE RISK
AND WITHOUT LIMITING BENNETT AND TRIMBLE'S
RIGHTS TO THE USER RELEASES AND INDEMNIFIES
BENNETT AND TRIMBLE FROM AND AGAINST ALL LOSS
SO ARISING

ISSUE	DATE	FOR
1	26.05.17	S75W
2	25.11.17	FLOATING WHARF
3	20.11.17	S75W AMENDMENTS
4	07.02.18	S75W AMENDMENTS
5	23.03.18	AUSGRID EASEMENT AMENDMENTS
6	25.06.18	PROPOSED LANDSCAPE AMENDMENTS

GENERAL NOTES
1. ALL WORKS TO BE IN ACCORDANCE WITH THE BUILDING CODE OF AUSTRALIA, AUSTRALIAN STANDARDS, AND WITH MANUFACTURERS RECOMMENDATIONS AND INSTRUCTIONS.
2. CONTRACTOR TO CHECK ALL DIMENSIONS ON SITE BEFORE FABRICATION OR SET OUT.
3. CONTRACTOR TO CONFIRM STRUCTURAL INTEGRITY OF ALL MEMBERS AND CONNECTIONS PRIOR TO FABRICATION.
4. SHOP DRAWINGS TO BE PROVIDED AND APPROVED BY ARCHITECT PRIOR TO CONSTRUCTION.
5. DETAIL FOR GRADEN BEDS TO INCLUDE MARKER LAYER AND MUST BE PROVIDED AND APPROVED BY ARCHITECT PRIOR TO CONSTRUCTION

PROJECT NUMBER
160316

CLIENT
URBAN GROWTH NSW

PROJECT NAME
Bank St Commercial Wharf
S75W Application Ausgrid
Issue
5-11 Bank Street Pyrmont

PROJECT NORTH

SCALE:
@A3
STATUS
PRELIMINARY

DRAWING TITLE
VIEWS

DRAWING NUMBER
S75W2-21

REVISION
6