
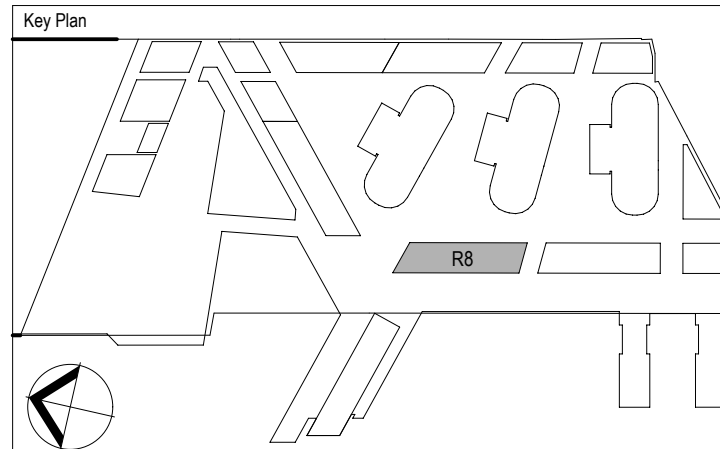


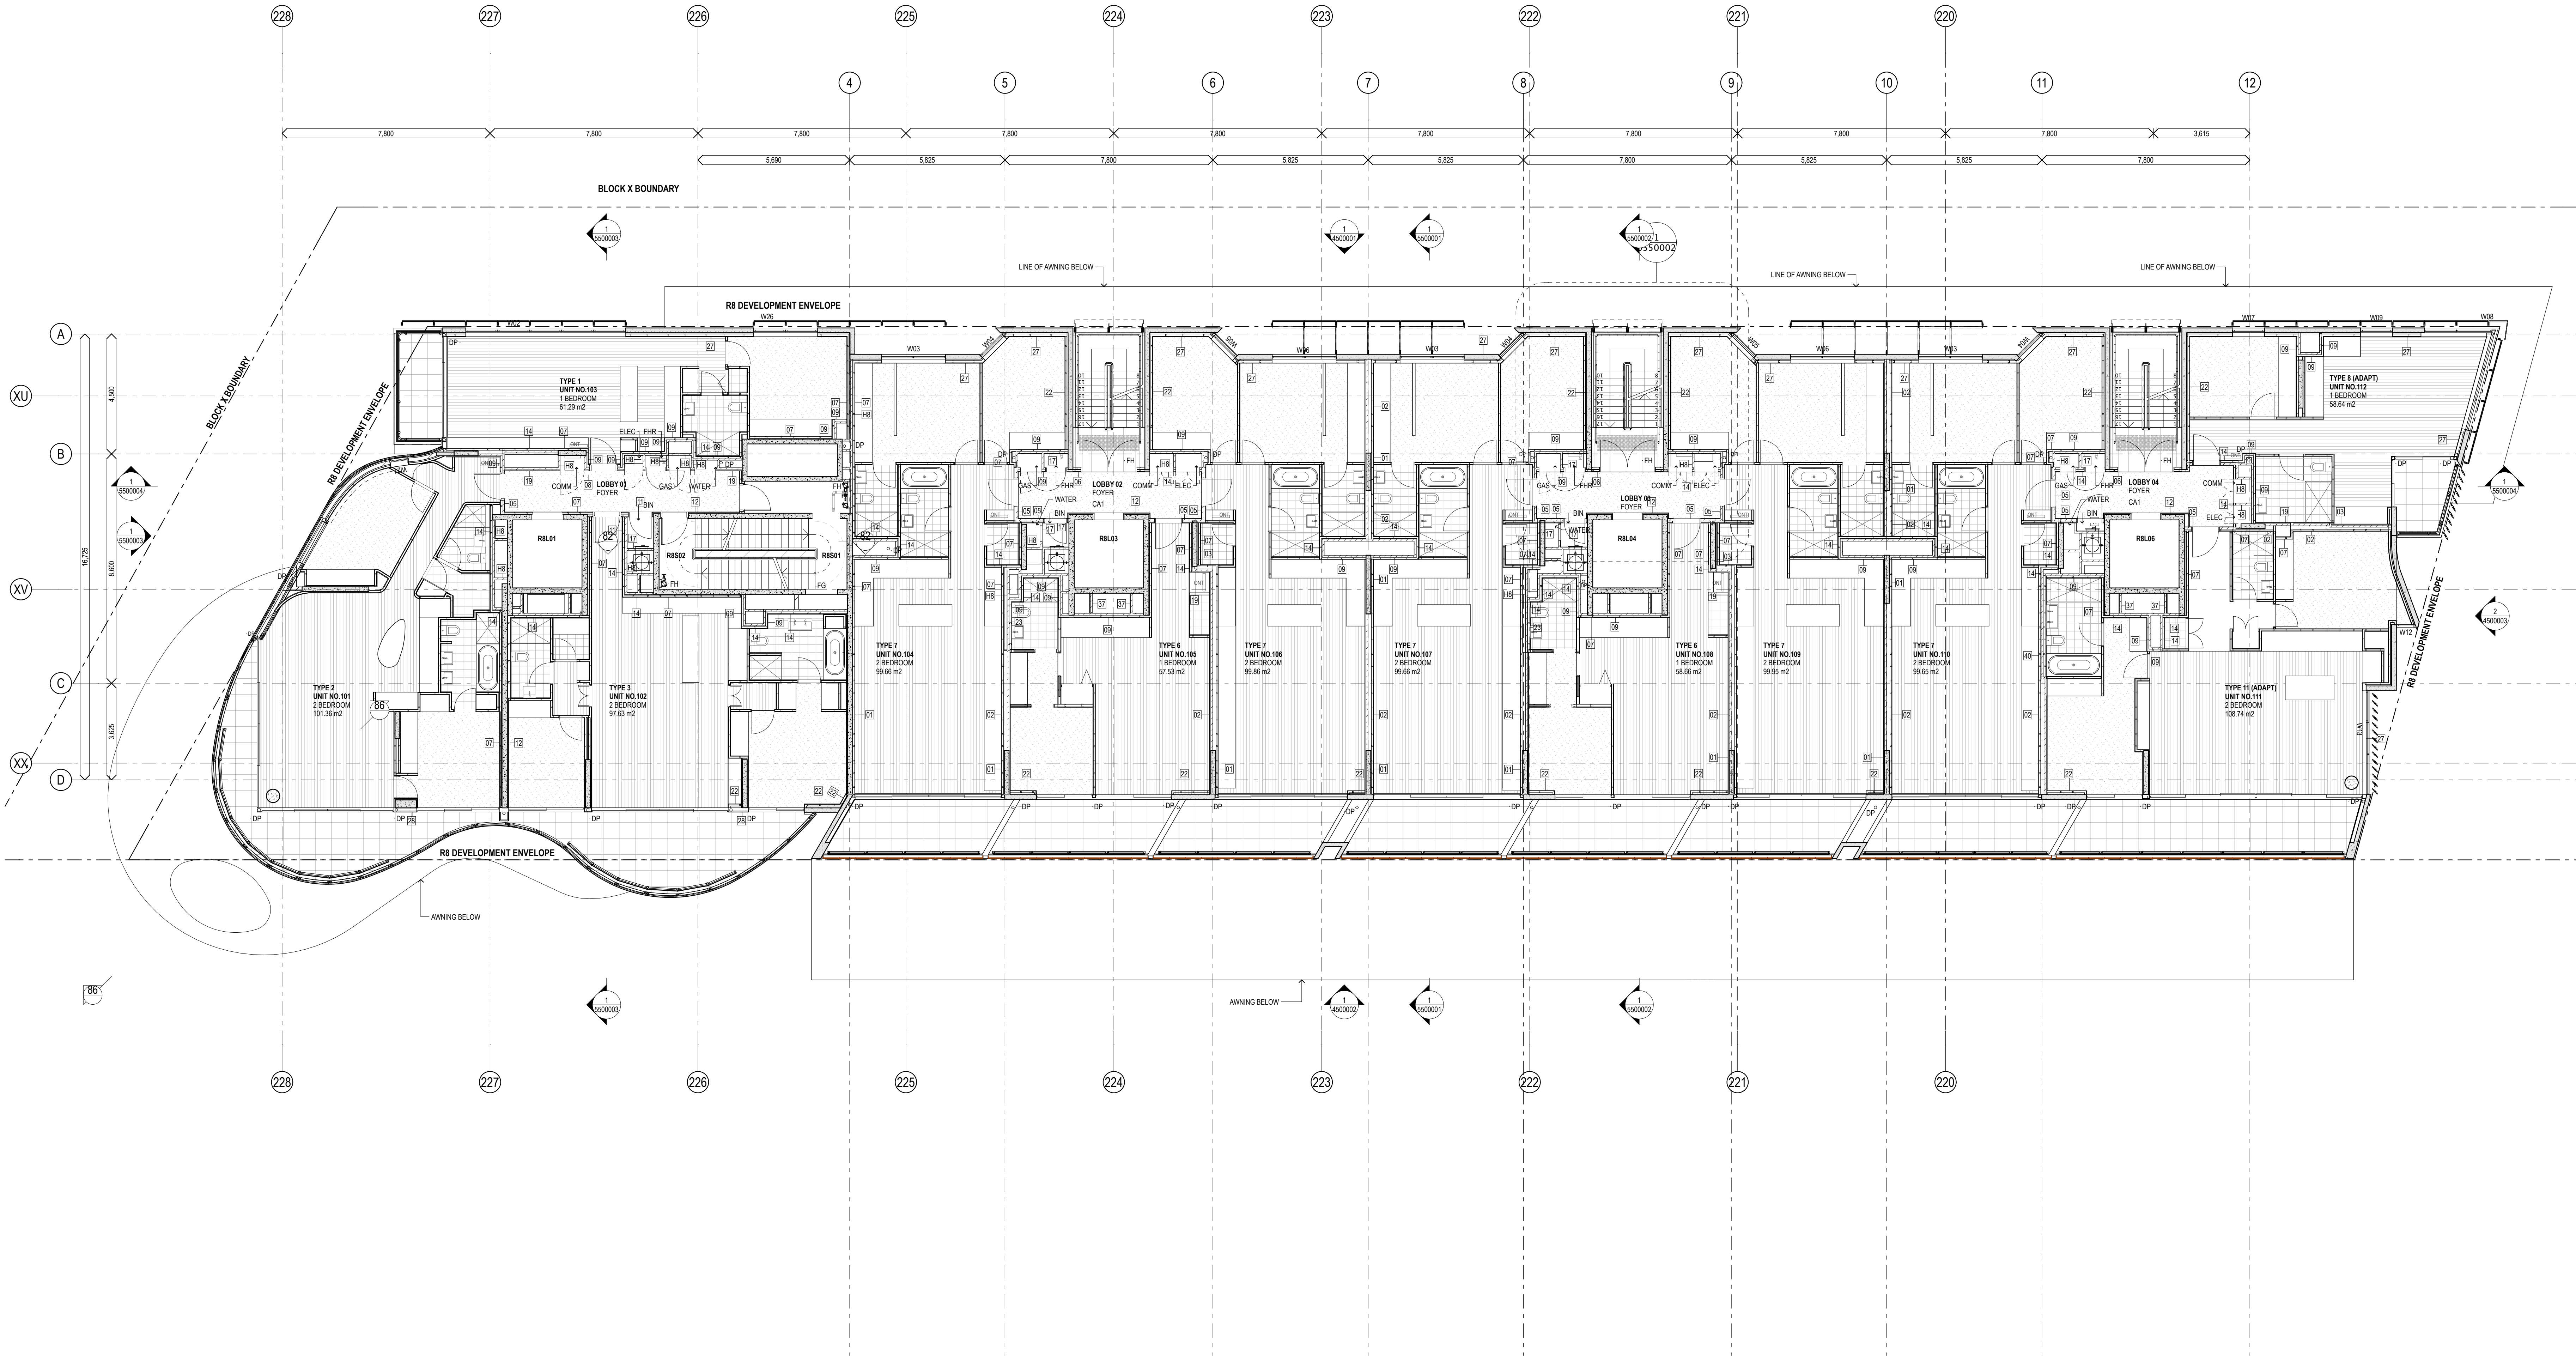

Rev.	Item	Revision Description	Date	Rev.	Item	Revision Description	Date
13		ISSUE FOR SECTION 75 W	10-05-2014				
12		ISSUE FOR SECTION 75 W	09-05-2014				
11		FOR INFORMATION	15-03-2013				
10		FOR COORDINATION	15-03-2013				
09		FOR COORDINATION	15-03-2013				
08		FOR COORDINATION	27-02-2013				
07		FOR COORDINATION	22-01-2013				
06		FOR COORDINATION	06-05-2013				
05		FOR COORDINATION	22-01-2013				
04		FOR COORDINATION	18-01-2013				
03		ISSUE FOR COORDINATION - REVISED AS CLOUDED	14-12-2012				
02		REVIEWED FOR CLOUDED	26-11-2012				
01		FOR INFORMATION	20-11-2012				
00		FOR INFORMATION	20-11-2012				

STW AMENDMENTS
A- SERVICE EXHAUST ENCLOSURES ADDED
B- WINDOW AND DOOR LOCATIONS TO EASTERN WALL SLIGHTLY ADJUSTED
C- EXTENT OF TERRACES SLIGHTLY ADJUSTED
D- INDICATIVE SHOPFRONTS, AWNINGS & RETAIL SIGNAGE - REFER TO BR8AD2000050
E- REVISED HEIGHT ALLOWANCE TO ROOF PV CELLS - RL+1.900

Architects
fjmt
francis-jones morden thorp

NOMINATED ARCHITECT: RICHARD FRANCIS-JONES (REG NO 3301)



Principal
Lend Lease
SYDNEY
Level 5, 70 King Street
Sydney NSW 2000 Australia
T +61 2 9251 1077
F +61 2 9251 7172
E frjmt@lendlease.com.au
W www.lendlease.com.au

Developer
Project Management & Construction
Design
Lend Lease
Lend Lease
30 The Bond 30 Hickson Road
Milsons Point NSW 2000
www.lendlease.com

Project
BARANGAROO SOUTH
R8

ISSUED FOR SECTION 75W
Title
GENERAL ARRANGEMENT PLAN
Level 1 Floor Plan

Drawn By	Date	Purpose	Approved By	Date
CHS	15/04/14	STW	JP	
Scale	1:100 @ B1	1:250 @ A3		
Site No.	BR8	Drawing No.	BR8AD3010000-13	Revision

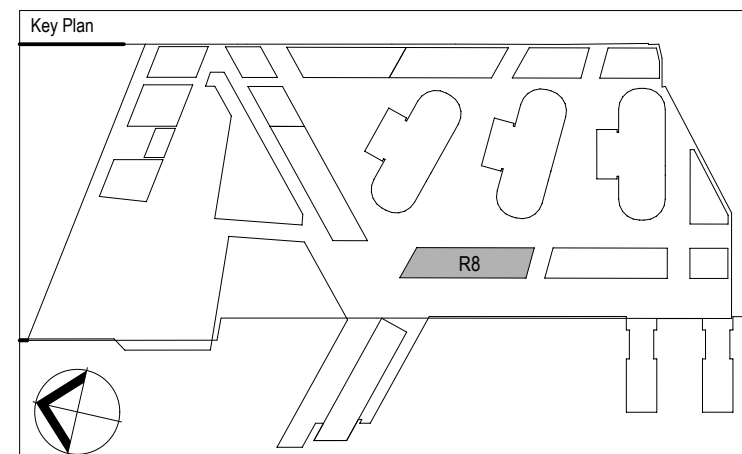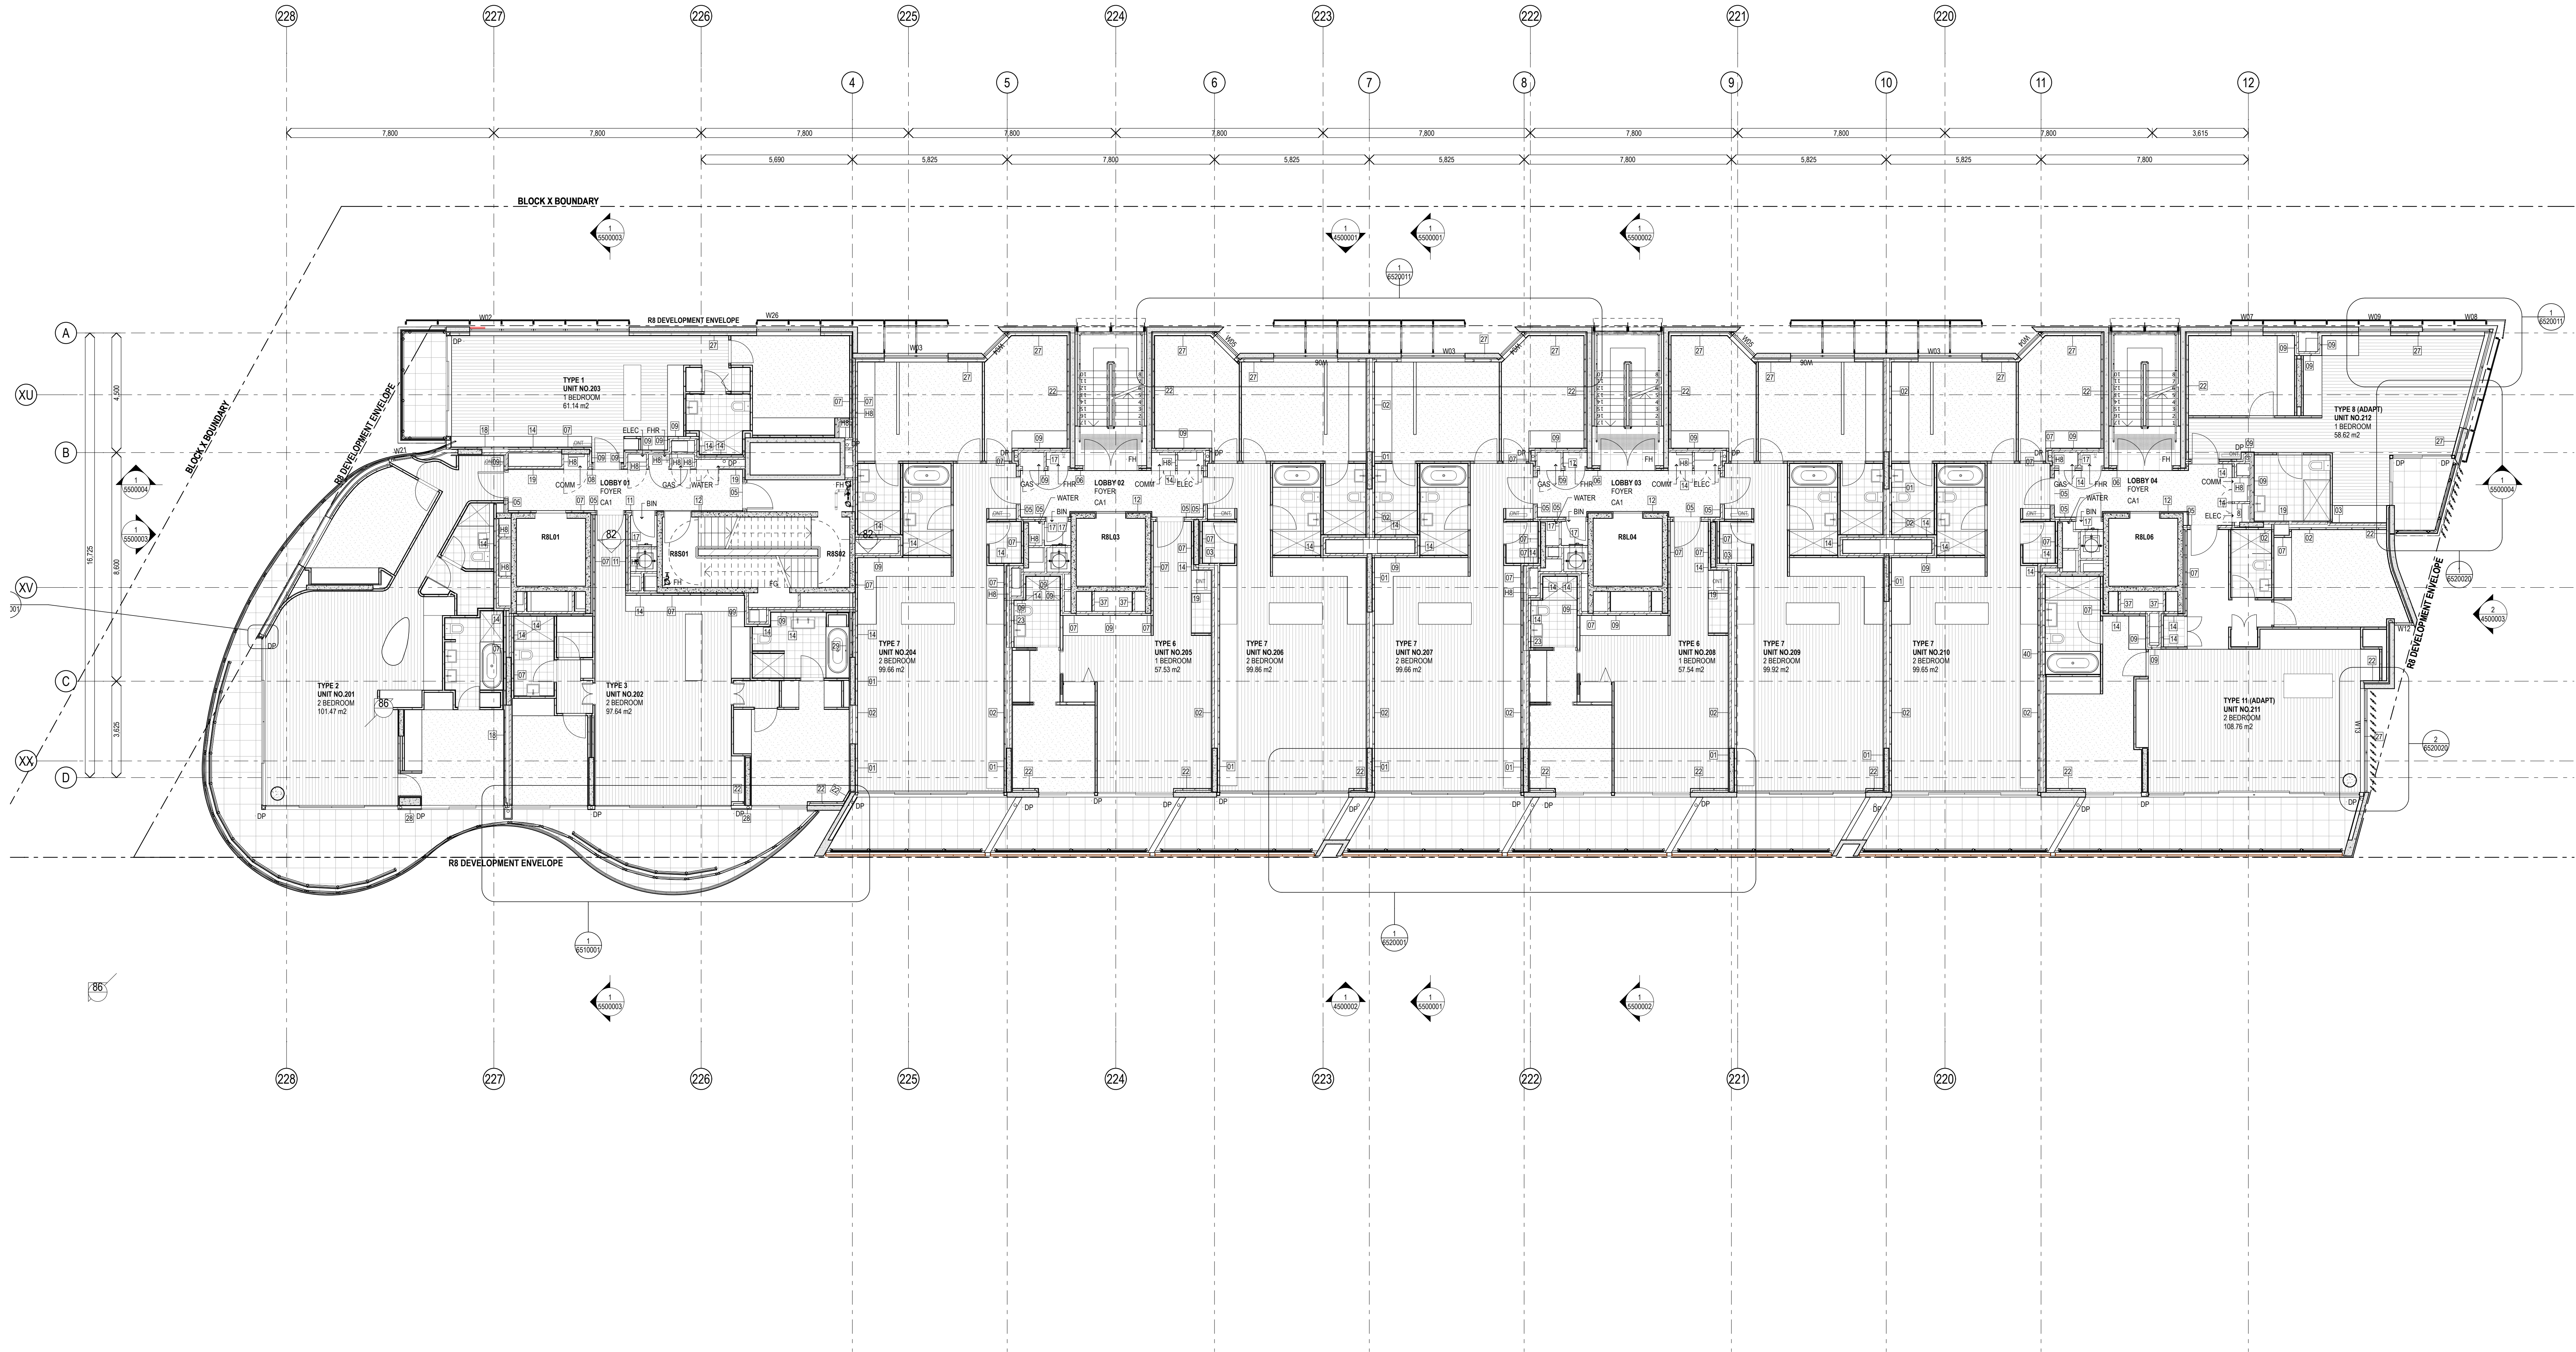

Rev.	Item	Revision Description	Date	Rev.	Item	Revision Description	Date
01	ISSUE FOR SECTION 75 W		10-06-2014				
02	ISSUE FOR SECTION 75 W		09-06-2014				
03	FOR INFORMATION		21-03-2013				
04	FOR COORDINATION		16-02-2013				
05	FOR COORDINATION		12-03-2013				
06	FOR COORDINATION		27-02-2013				
07	FOR COORDINATION		09-02-2013				
08	FOR COORDINATION		16-01-2013				
09	FOR COORDINATION		18-01-2013				

STW AMENDMENTS

- A- SERVICE EXHAUST ENCLOSURES ADDED
- B- WINDOW AND DOOR LOCATIONS TO EASTERN WALL SLIGHTLY ADJUSTED
- C- EXTENT OF TERRACES SLIGHTLY ADJUSTED
- D- INDICATIVE SHOPFRONTS, AWNINGS & RETAIL SIGNAGE - REFER TO BR8AD2000050
- E- REVISED HEIGHT ALLOWANCE TO ROOF PV CELLS - RL+1.980

Architects
fjmt
francis-jones morden thorp

Principal
Lend Lease
SYDNEY
Level 5, 70 King Street
Sydney NSW 2000 Australia
T +61 2 9251 7077
F +61 2 9251 7072
E frj@fjmt.com.au
W www.fjmt.com.au

Consultant
NOMINATED ARCHITECT: RICHARD FRANCIS-JONES (REG NO 3301)

Developer	Lend Lease
Project Management & Construction	Lend Lease
Design	Lend Lease
30 The Bond 30 Hickson Road Marrickville NSW 2000	
www.lendlease.com	

Project
BARANGAROO SOUTH

R8

ISSUED FOR SECTION 75W

Title
**GENERAL ARRANGEMENT PLAN
Level 2 Floor Plan**



Drawn By CHS	Date 15/04/14	Purpose STW	Approved By JP	Date
-----------------	------------------	----------------	-------------------	------

SCALE 1:100 @ B1 1:250 @ A3

Site No.
BR8

Drawing No.
BR8AD3020000-08

Revision

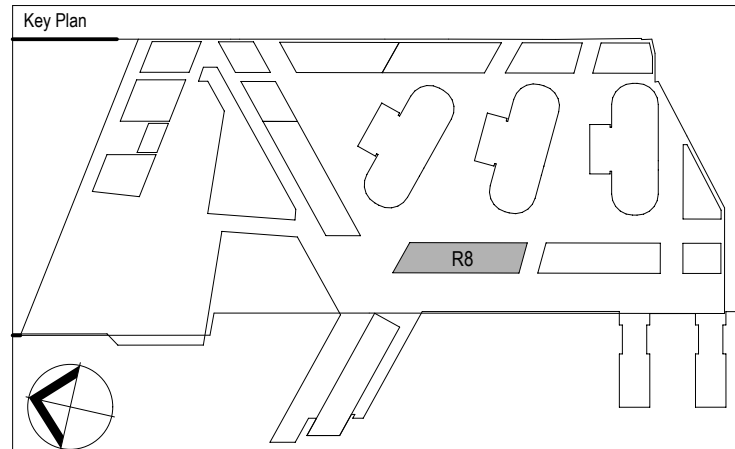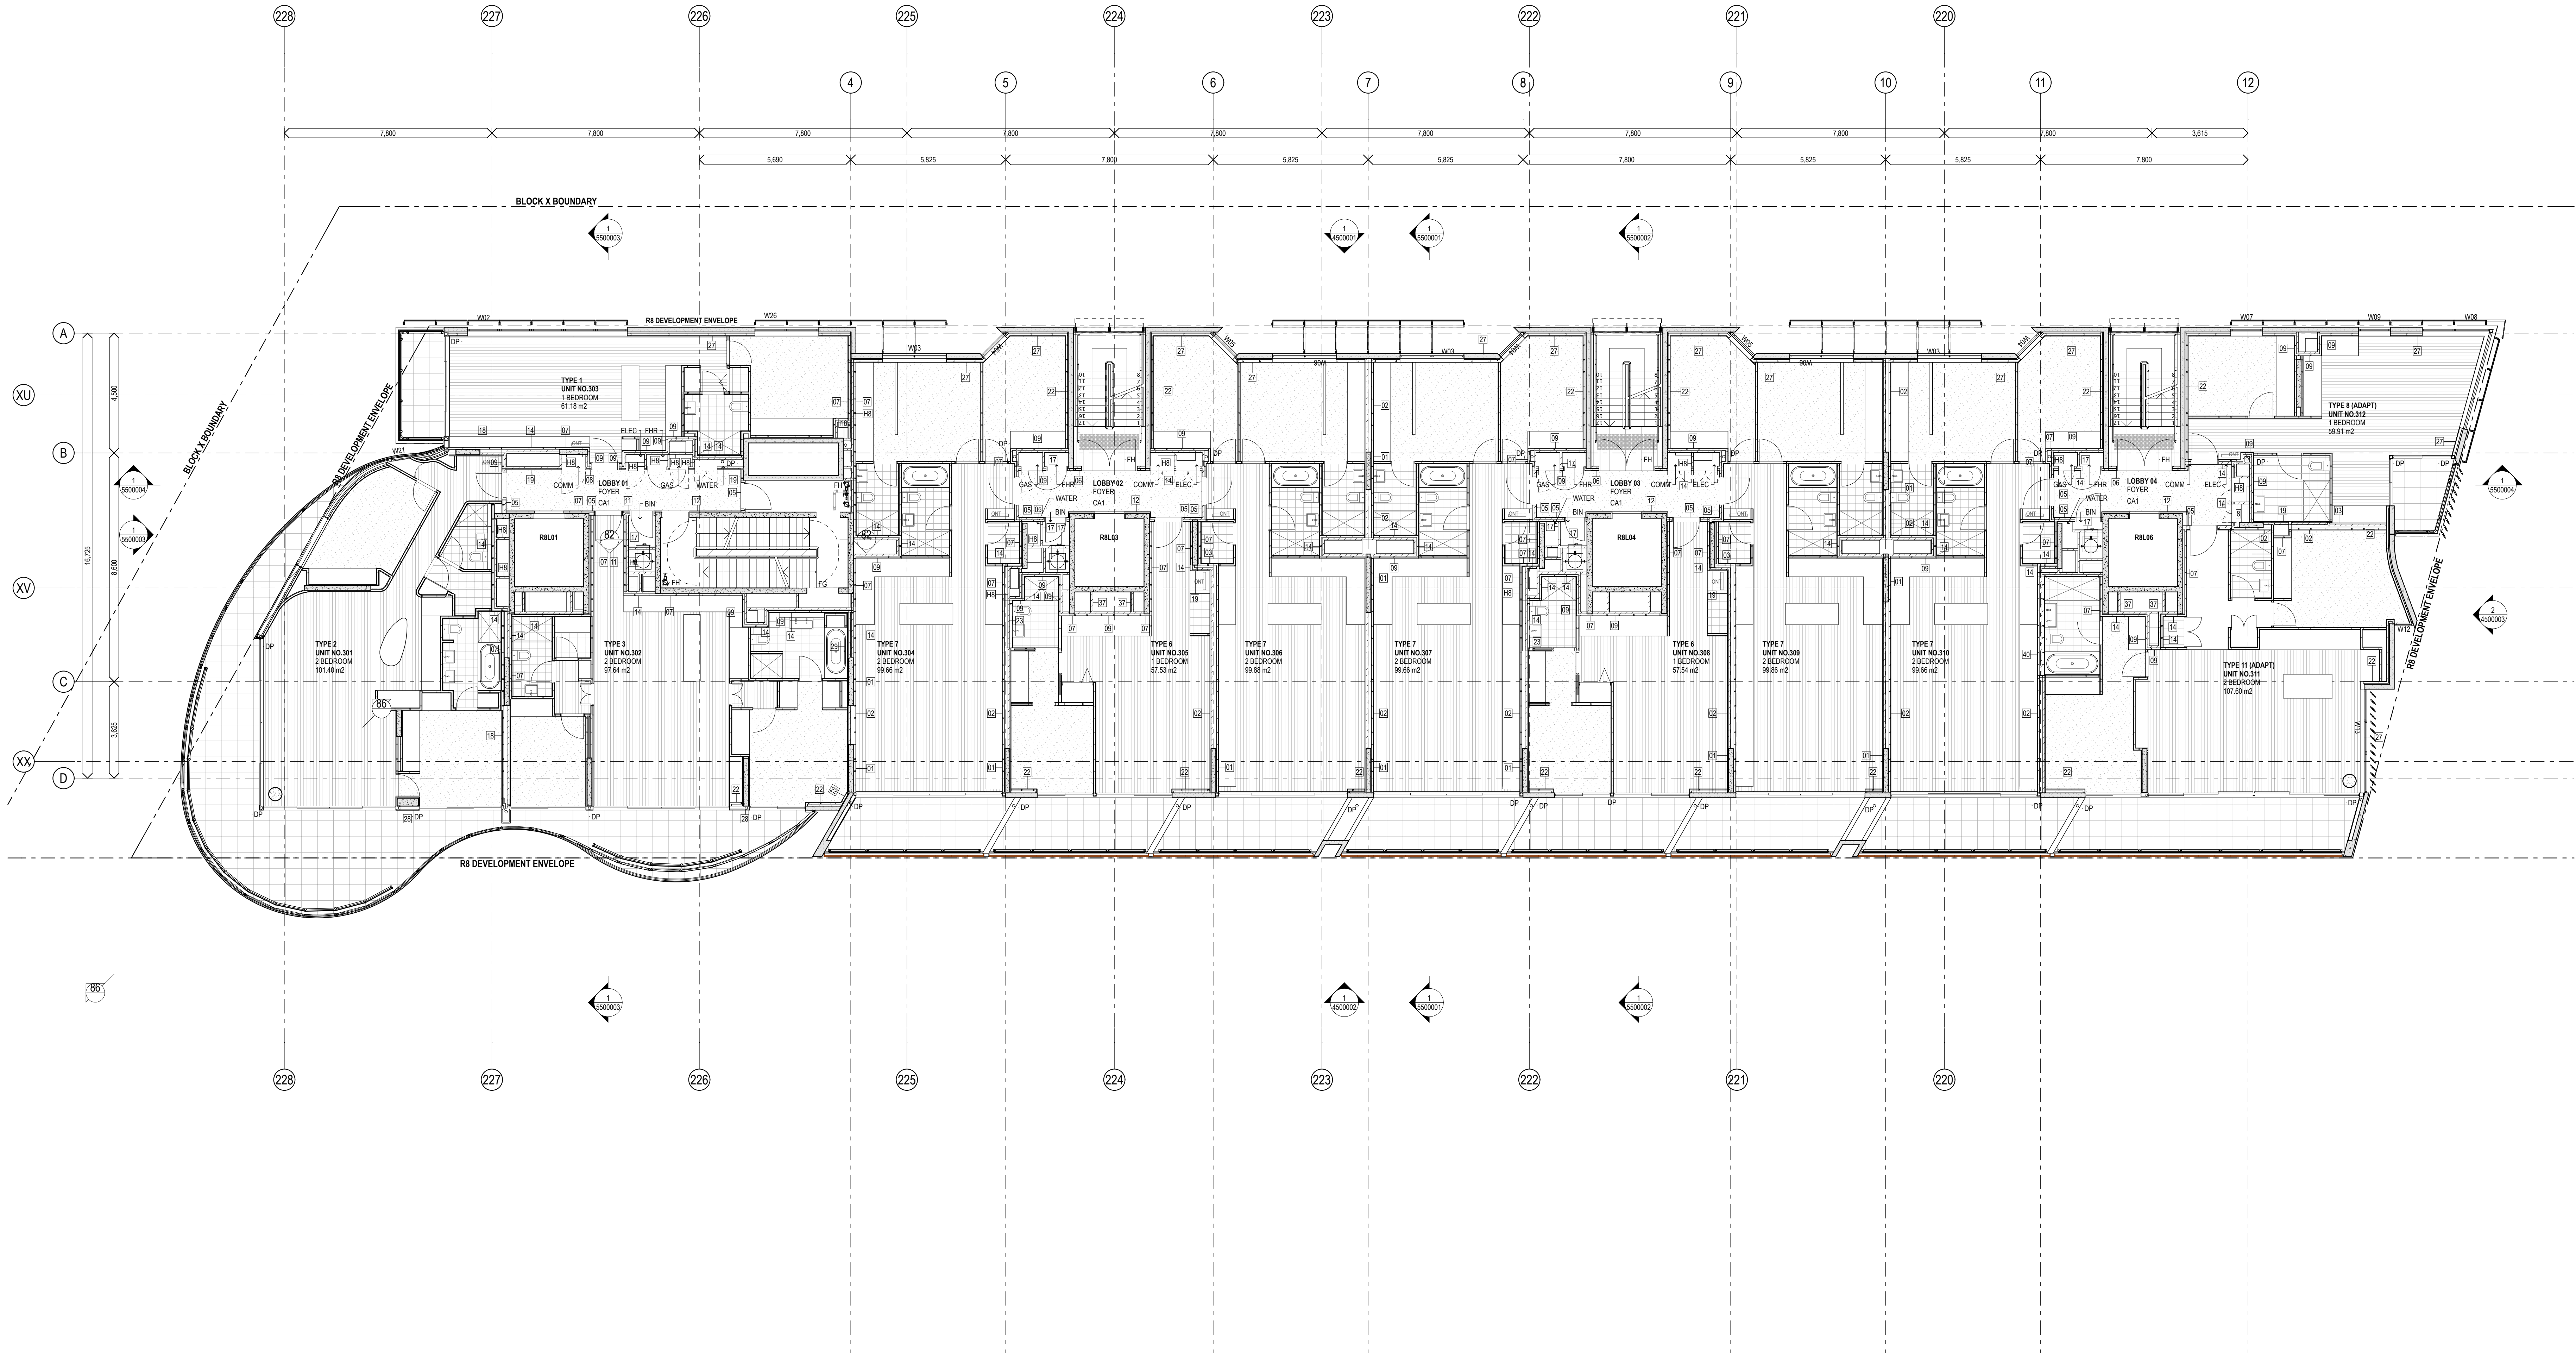

Rev.	Item	Revision Description	Date	Rev.	Item	Revision Description	Date
07	06	ISSUE FOR SECTION 75 W	10/06/2014				
06	05	FOR INFORMATION	09/05/2014				
05	04	FOR INFORMATION	15/03/2013				
04	03	FOR COORDINATION	12/03/2013				
03	02	FOR COORDINATION	27/02/2013				
02	01	FOR COORDINATION	22/01/2013				
01	00	FOR COORDINATION	18/01/2013				

STW AMENDMENTS

- A- SERVICE EXHAUST ENCLOSURES ADDED
- B- WINDOW AND DOOR LOCATIONS TO EASTERN WALL SLIGHTLY ADJUSTED
- C- EXTENT OF TERRACES SLIGHTLY ADJUSTED
- D- INDICATIVE SHOPFRONTS, AWNINGS & RETAIL SIGNAGE - REFER TO BR8AD3030000
- E- REVISED HEIGHT ALLOWANCE TO ROOF PV CELLS - RL+1.980

Architects

fjmt

francis-jones morden thorp

Consultant

NOMINATED ARCHITECT: RICHARD FRANCIS-JONES (REG NO 3301)

Principal

Lend Lease

SYDNEY
Level 5, 70 King Street
Sydney NSW 2000 Australia
T +61 2 9251 7077
F +61 2 9251 7072
E frj@fjmt.com.au
W www.fjmt.com.au

Developer

Project Management & Construction

Design

30 The Bond 30 Hickson Road
Milsons Point NSW 2000

www.lendlease.com

Project

BARANGAROO SOUTH

R8

Title

GENERAL ARRANGEMENT PLAN

Level 3 Floor Plan

Drawn By: CHS Date: 15/04/14 Purpose: STW Approved By: JP Date:

Scale: 1:100 @ B1 1:250 @ A3

Site No: BR8 Drawing No: BR8AD3030000-07 Revision: