
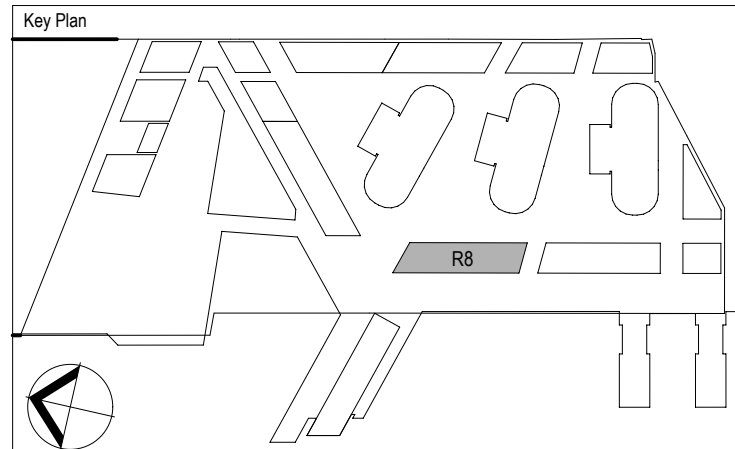


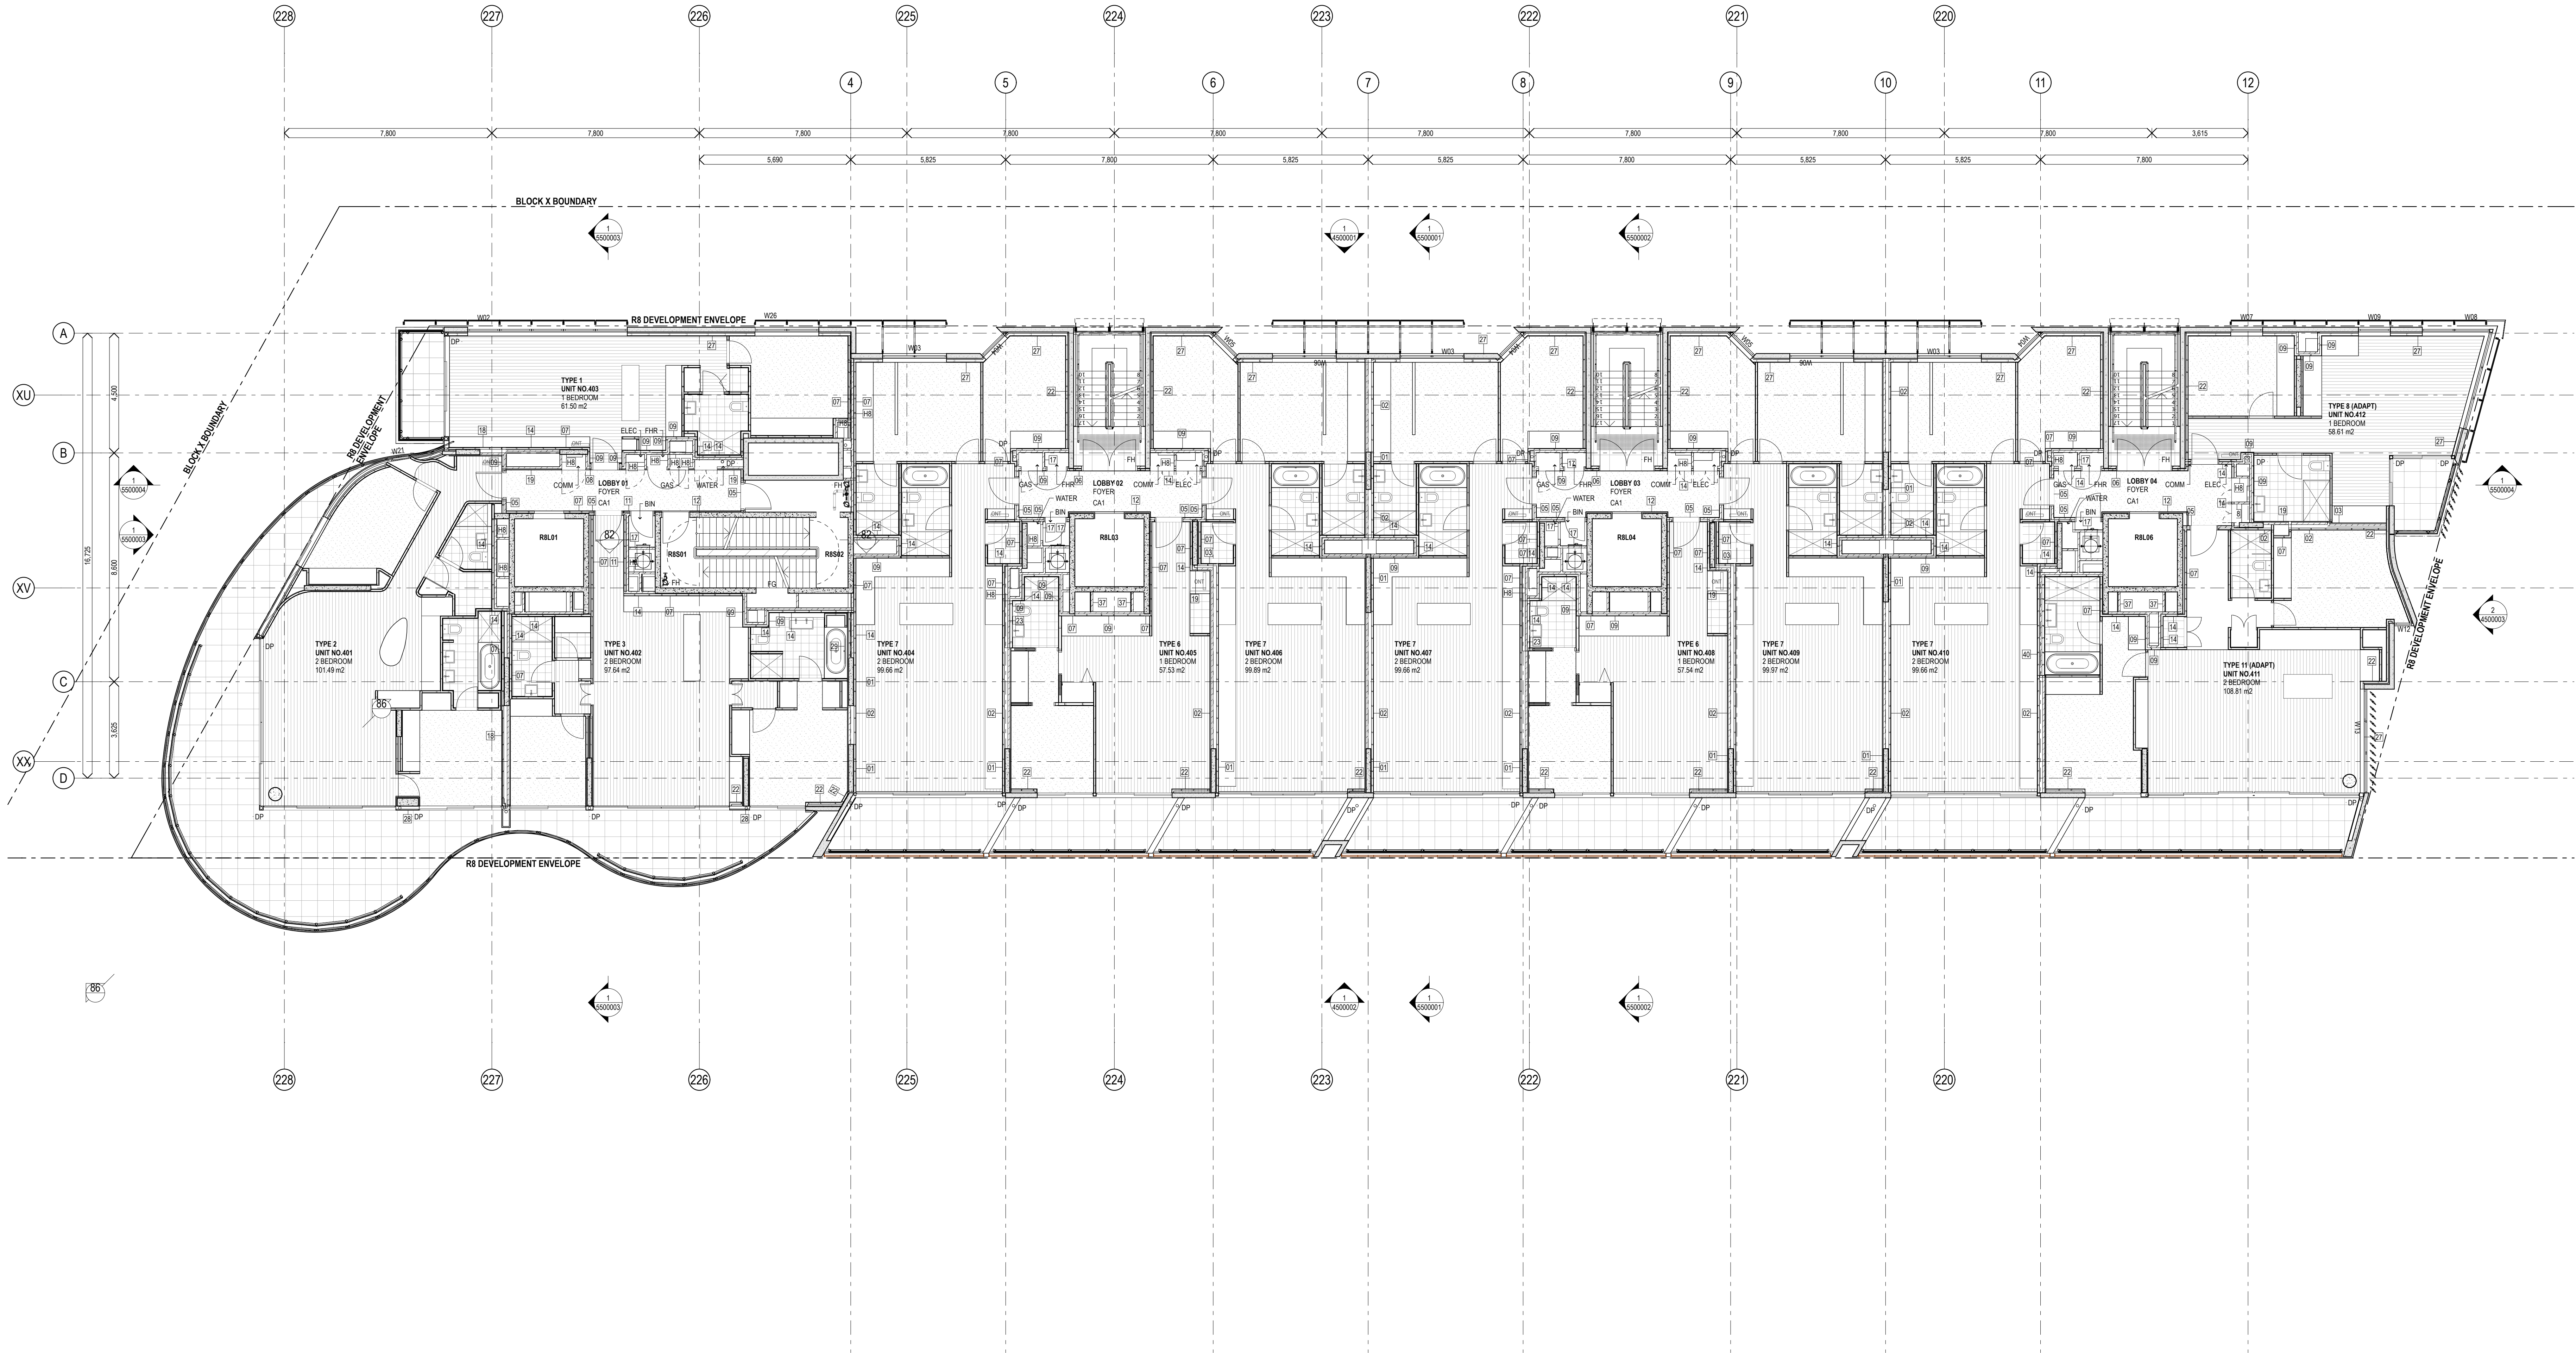

Rev.	Item	Revision Description	Date	Rev.	Item	Revision Description	Date
07	06	ISSUE FOR SECTION 75 W	10/06/2014				
06	05	FOR INFORMATION	09/05/2014				
05	04	FOR INFORMATION	15/03/2013				
04	03	FOR INFORMATION	12/03/2013				
03	02	FOR INFORMATION	27/06/2013				
02	01	FOR INFORMATION	22/01/2013				
01	00	FOR INFORMATION	18/01/2013				

STW AMENDMENTS

- A- SERVICE EXHAUST ENCLOSURES ADDED
- B- WINDOW AND DOOR LOCATIONS TO EASTERN WALL SLIGHTLY ADJUSTED
- C- EXTENT OF TERRACES SLIGHTLY ADJUSTED
- D- INDICATIVE SHOPFRONTS, AWNINGS & RETAIL SIGNAGE - REFER TO BRAD20000590
- E- REVISED HEIGHT ALLOWANCE TO ROOF PV CELLS - RL+1.980

Architects
fjmt
francis-jones morehead thorp

Principal
Lend Lease
30 The Bond St Hickson Road
Melbourne VIC 3003
www.lendlease.com

Developer	Lend Lease
Project Management & Construction	Lend Lease
Design	Lend Lease

Project
BARANGAROO SOUTH

Section
R8

Title
**GENERAL ARRANGEMENT PLAN
Level 4 Floor Plan**

Drawn By
CHS

Date
15/04/14

Purpose
STW

Approved By
JP

Date



Scale
SCALE 1:100 @ B1
1:250 @ A3

Site No.
BR8

Drawing No.
BR8AD3040000-07

Revision

ISSUED FOR SECTION 75W

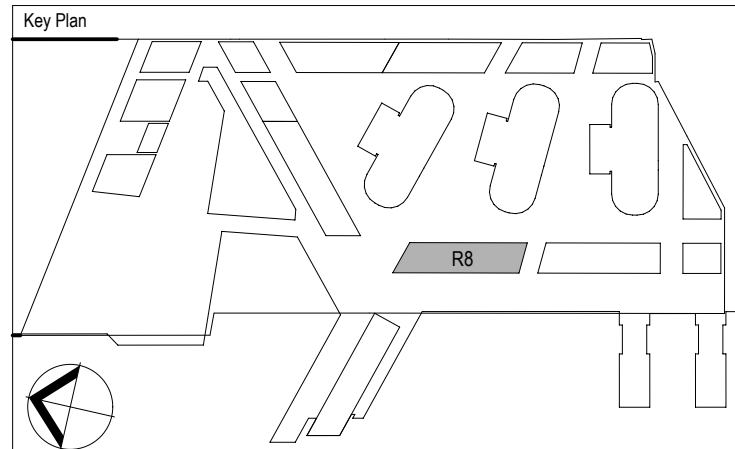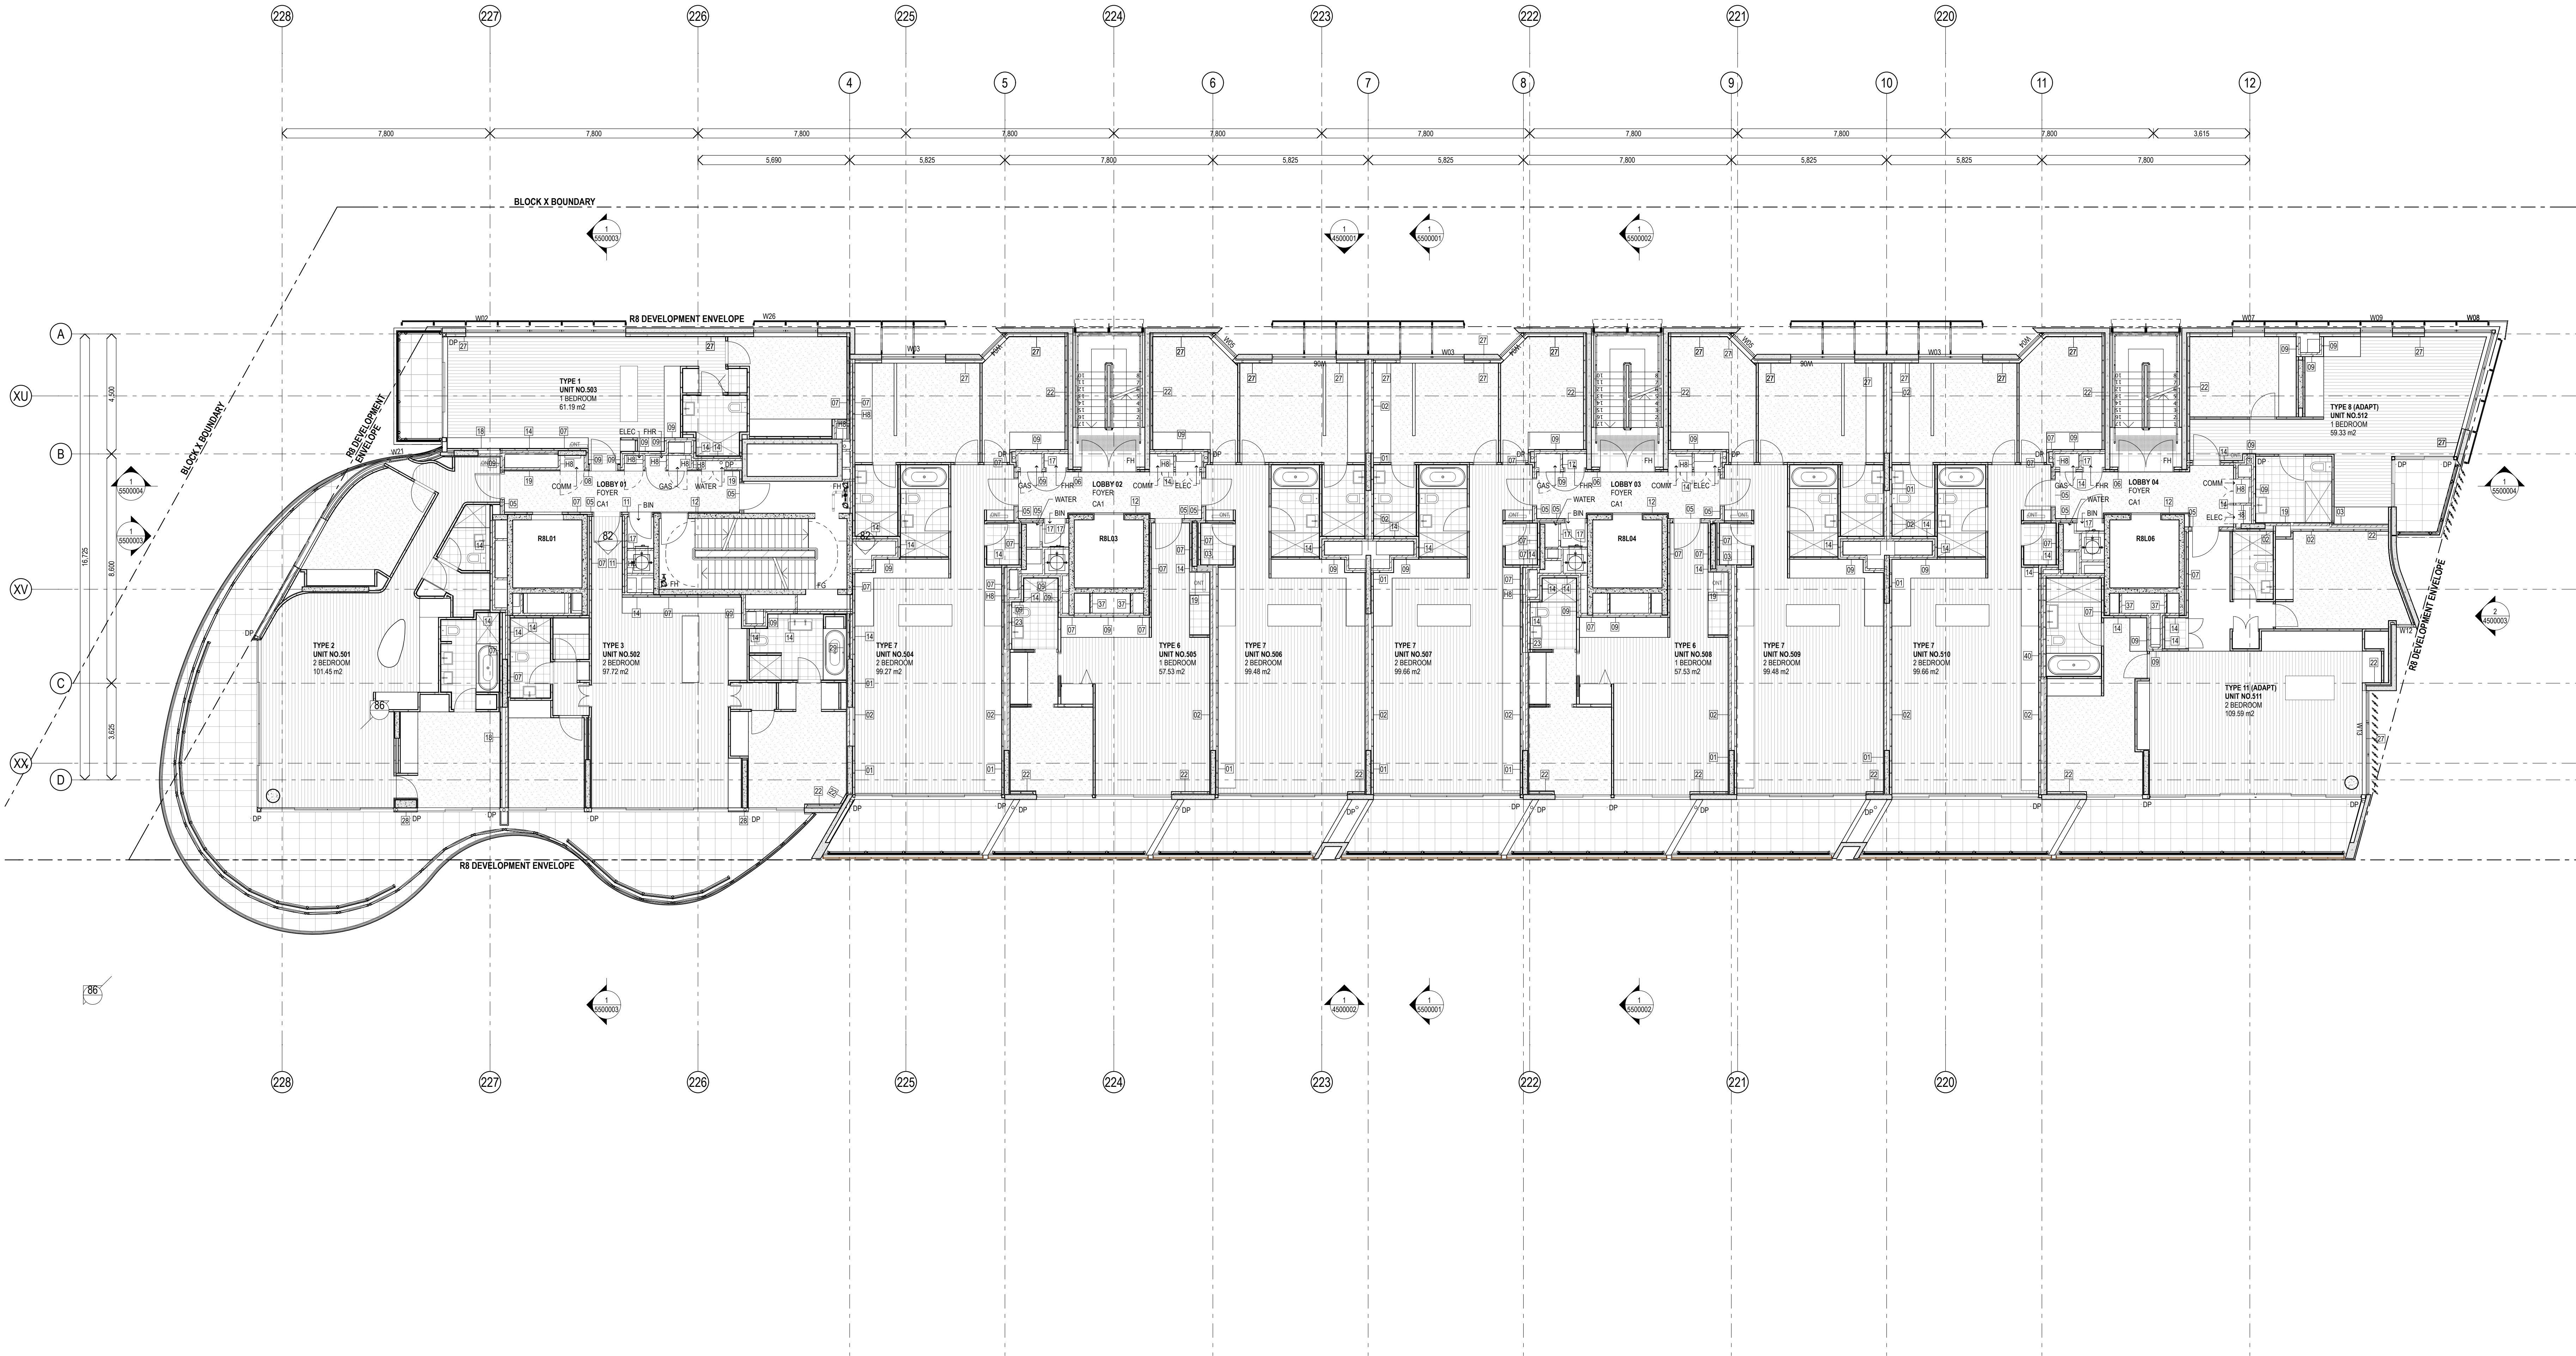

Rev.	Item	Revision Description	Date	Rev.	Item	Revision Description	Date
07			10/06/2014				
06		ISSUE FOR SECTION 75 W	09/05/2014				
05		FOR INFORMATION	21/05/2013				
04		FOR COORDINATION	15/03/2013				
03		FOR COORDINATION	12/05/2013				
02		FOR COORDINATION	27/06/2013				
01		FOR COORDINATION	22/01/2013				
00		FOR COORDINATION	18/01/2013				

STW AMENDMENTS

- A- SERVICE EXHAUST ENCLOSURES ADDED
- B- WINDOW AND DOOR LOCATIONS TO EASTERN WALL SLIGHTLY ADJUSTED
- C- EXTENT OF TERRACES SLIGHTLY ADJUSTED
- D- INDICATIVE SHOPFRONTS, AWNINGS & RETAIL SIGNAGE - REFER TO BRAD20000590
- E- REVISED HEIGHT ALLOWANCE TO ROOF PV CELLS - RL+1.980



NOMINATED ARCHITECT: RICHARD FRANCIS-JONES (REG NO 3581)

SYDNEY
Level 5, 70 King Street
Sydney NSW 2000 Australia
T +61 2 9251 1077
F +61 2 9251 7172
E frjmt@frjmt.com.au
W www.fjmt.com.au



Developer Lend Lease
Project Management & Construction Lend Lease
Design Lend Lease

30 The Bond St Hickson Road
Milsons Point NSW 2000
www.lendlease.com



BARANGAROO SOUTH

R8

ISSUED FOR SECTION 75W

GENERAL ARRANGEMENT PLAN
Level 5 Floor Plan

Drawn By	Date	Purpose	Approved By	Date
CHS	15/04/14	STW	JP	
SCALE 1:100 @ B1 1:250 @ A3				
Site No.	Drawing No.	Revision		
BR8	BR8AD3050000-07			

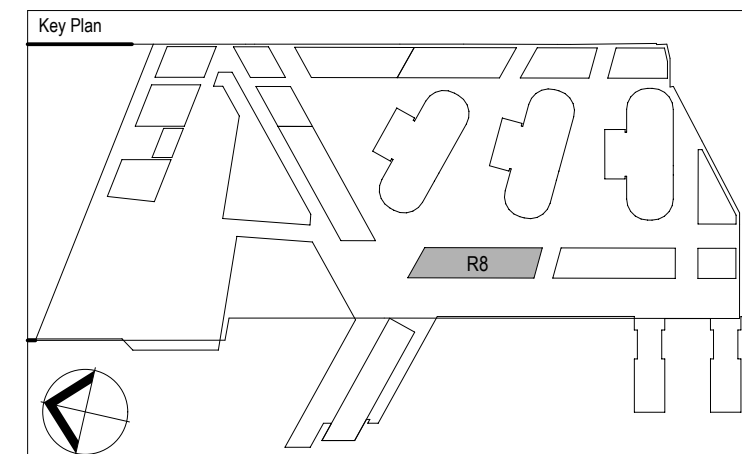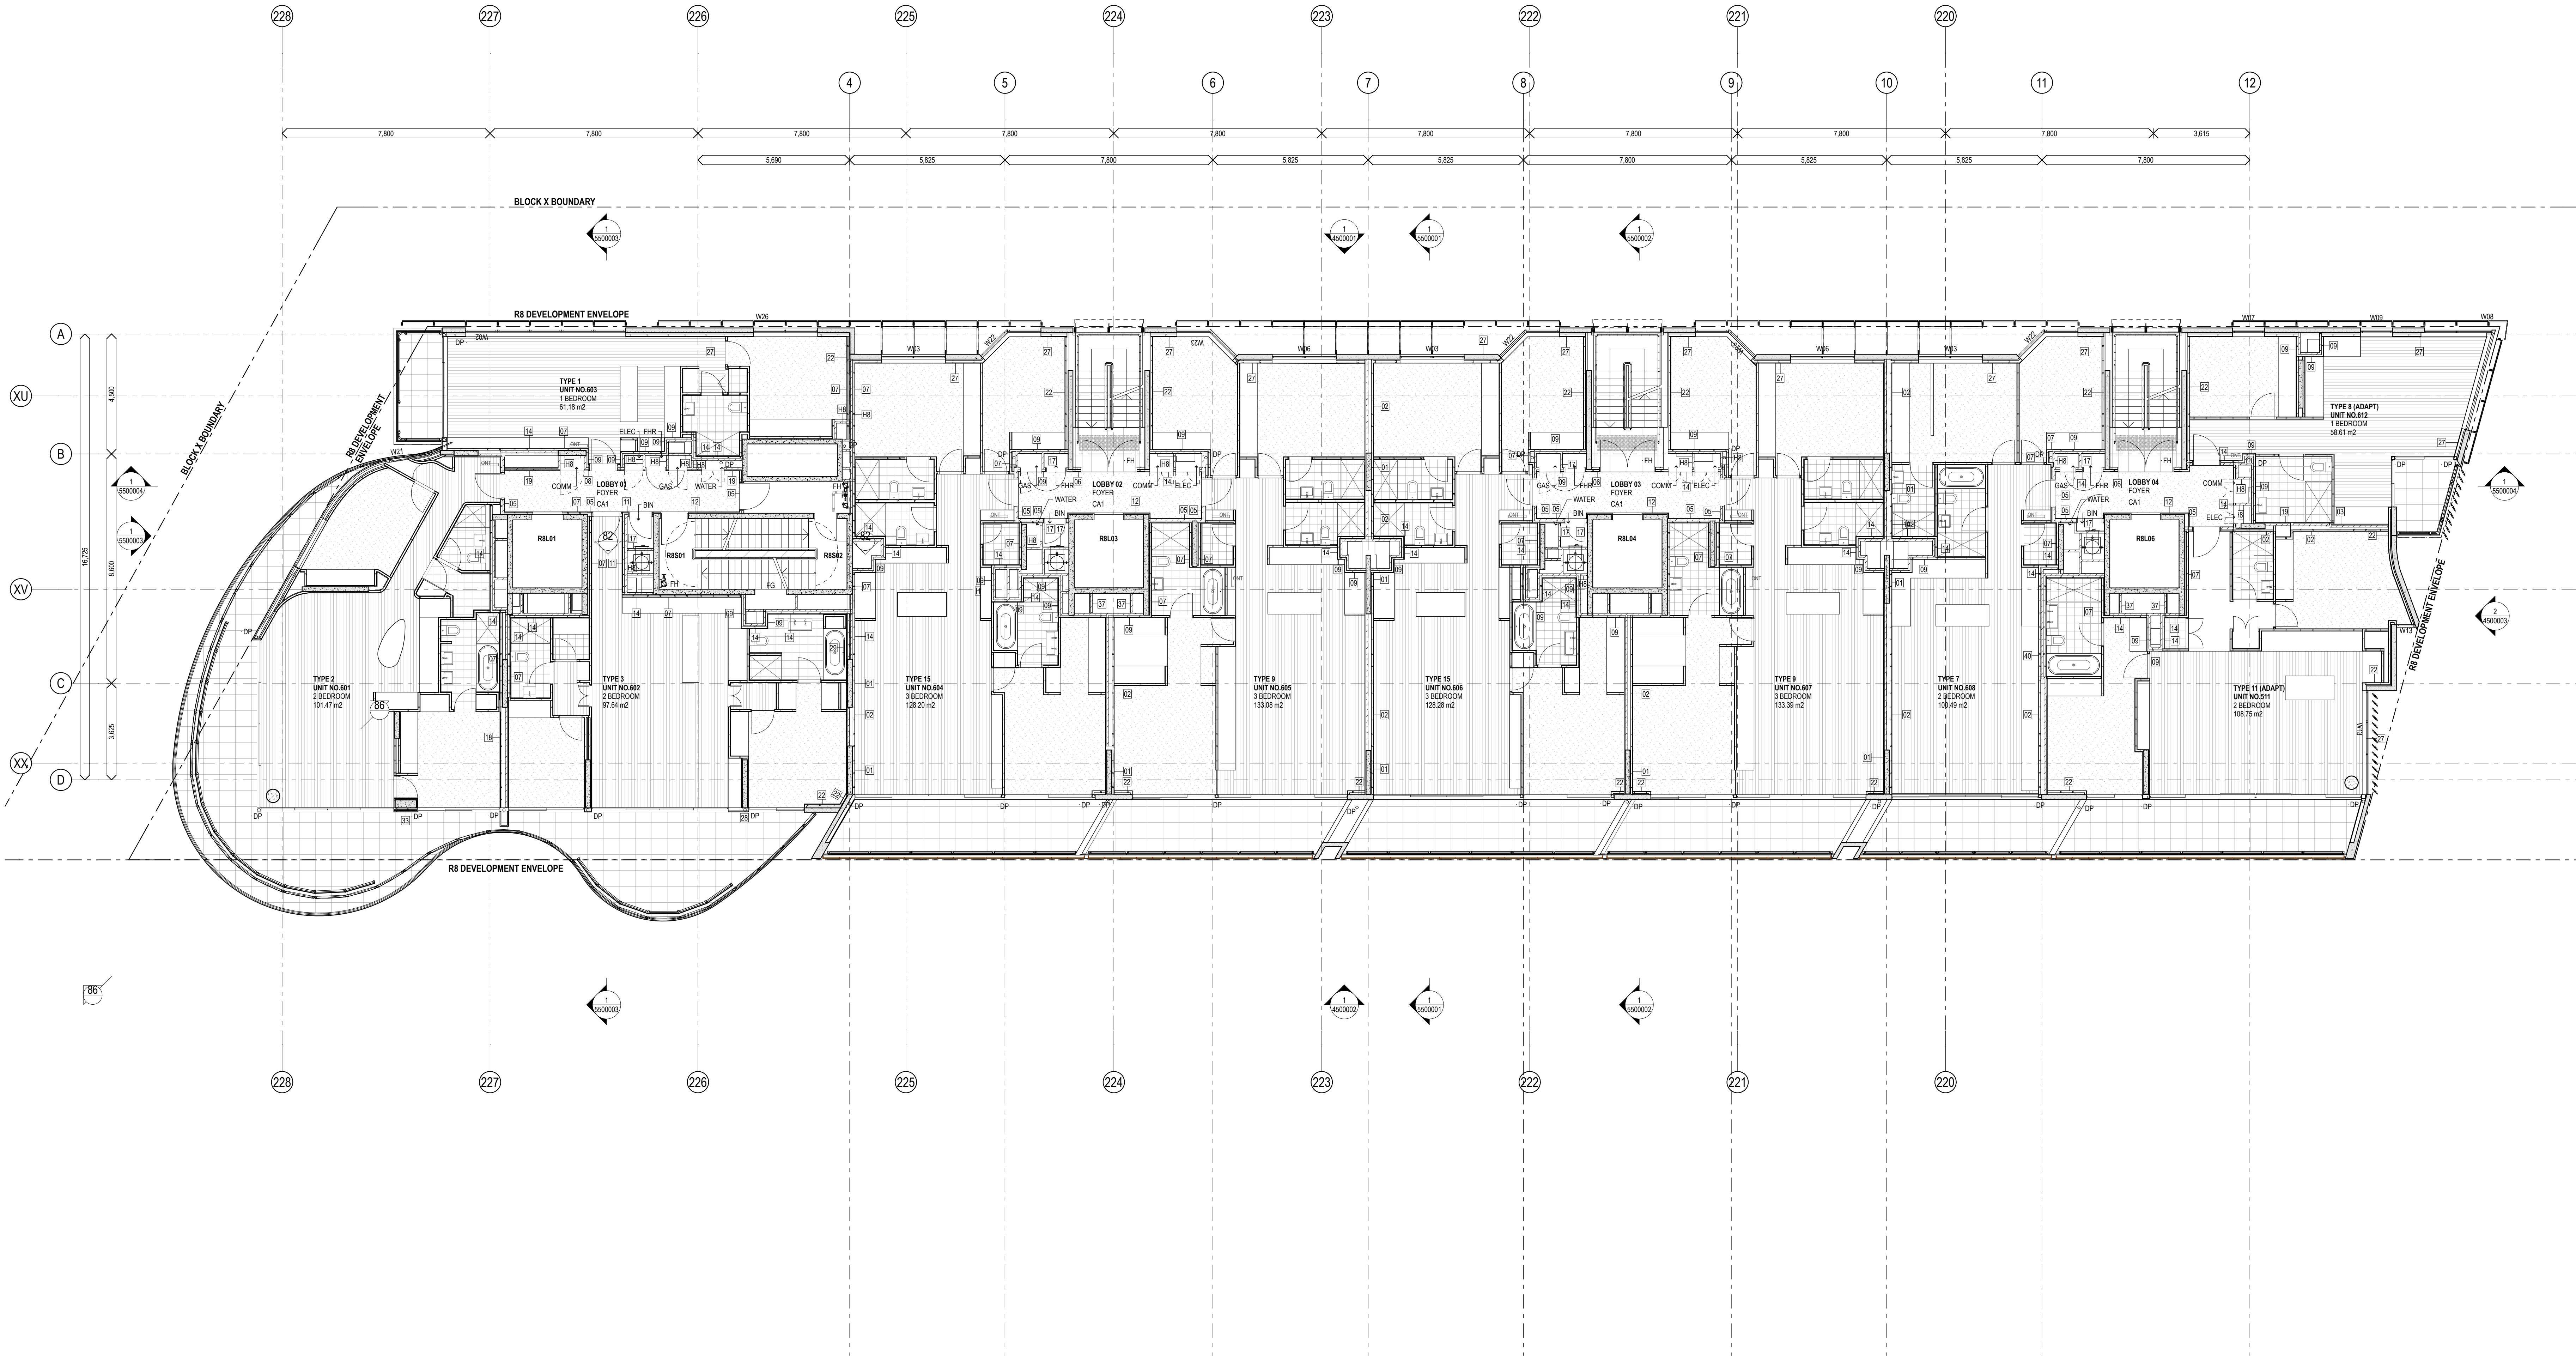

Rev.	Item	Revision Description	Date	Rev.	Item	Revision Description	Date
08		ISSUE FOR SECTION 75 W	10-09-2014				
07		ISSUE FOR SECTION 75 W	09-09-2014				
06		FOR INFORMATION	21-03-2013				
05		FOR COORDINATION	15-03-2013				
04		FOR COORDINATION	12-03-2013				
03		FOR COORDINATION	02-03-2013				
02		FOR COORDINATION	18-02-2013				
01		FOR COORDINATION	22-01-2013				
00		FOR COORDINATION	18-01-2013				

STW AMENDMENTS

A- SERVICE EXHAUST ENCLOSURES ADDED
B- WINDOW AND DOOR LOCATIONS TO EASTERN WALL SLIGHTLY ADJUSTED
C- EXTENT OF TERRACES SLIGHTLY ADJUSTED
D- INDICATIVE SHOPFRONTS, AWNINGS & RETAIL SIGNAGE - REFER TO BR8AD3060000
E- REVISED HEIGHT ALLOWANCE TO ROOF PV CELLS - RL+1.900

Architects

fjmt
francis-jones morden thorp

Consultant

NOMINATED ARCHITECT: RICHARD FRANCIS-JONES (REG NO 3361)

Principal

Lend Lease

Developer: Lend Lease
Project Management & Construction: Lend Lease
Design: Lend Lease

30 The Bond St Hickson Road
Milton NSW 2000
www.lendlease.com

Project

BARANGAROO SOUTH

R8

Issue No. **BR8**

Drawing No. **BR8AD3060000-08**

Revision

1

2

