
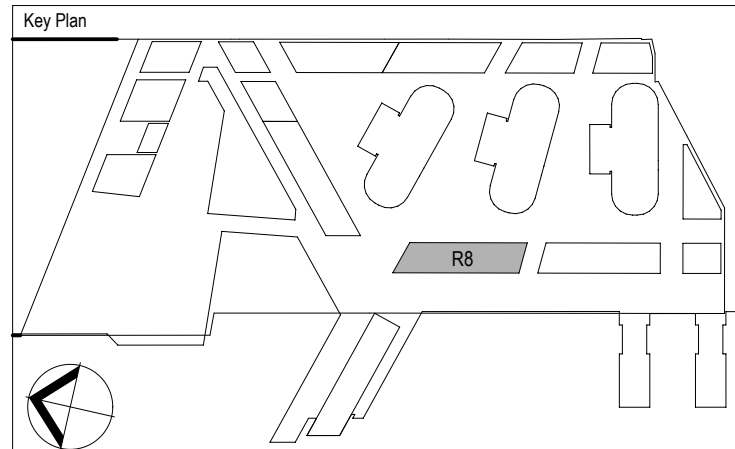


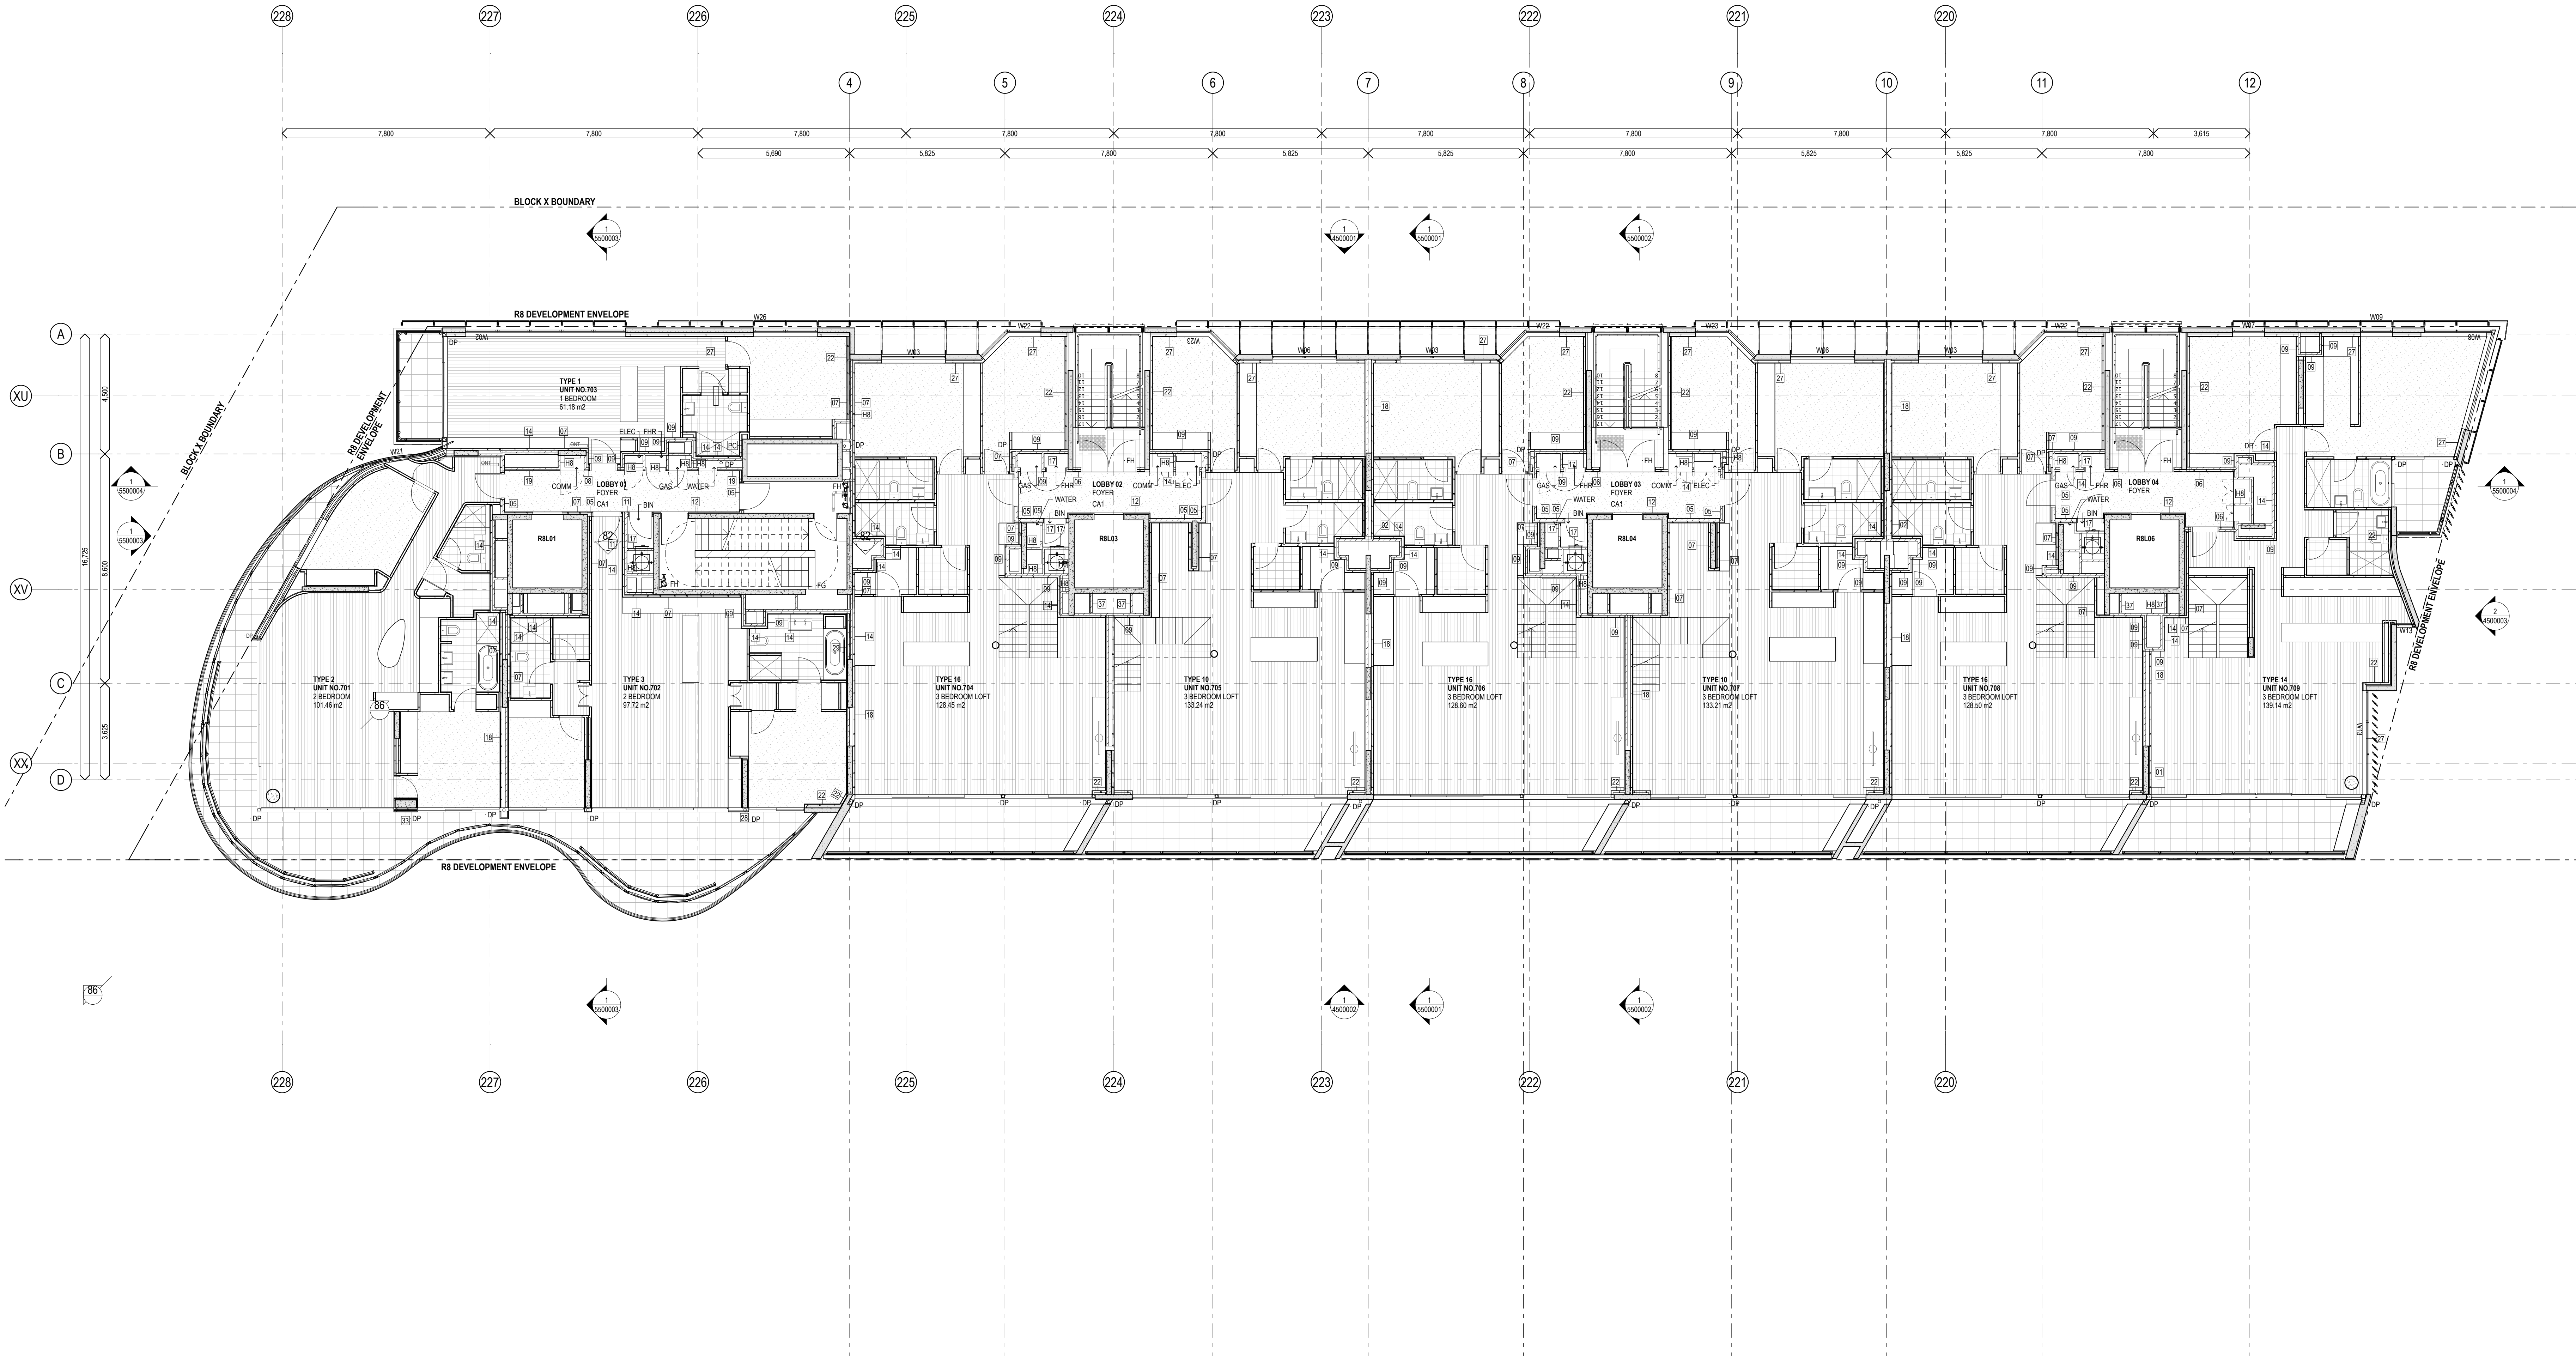

Rev.	Item	Revision Description	Date	Rev.	Item	Revision Description	Date
08	1	ISSUE FOR SECTION 75 W	10-09-2014				
07	1	ISSUE FOR SECTION 75 W	09-09-2014				
06	1	FOR INFORMATION	21-03-2013				
05	1	FOR INFORMATION	15-03-2013				
04	1	FOR COORDINATION	12-03-2013				
03	1	FOR COORDINATION	02-03-2013				
02	1	FOR COORDINATION	18-02-2013				
01	1	FOR COORDINATION	22-01-2013				
00	1	FOR COORDINATION	18-01-2013				

STW AMENDMENTS
A- SERVICE EXHAUST ENCLOSURES ADDED
B- WINDOW AND DOOR LOCATIONS TO EASTERN WALL SLIGHTLY ADJUSTED
C- EXTENT OF TERRACES SLIGHTLY ADJUSTED
D- INDICATIVE SHOPFRONTS, AWNINGS & RETAIL SIGNAGE - REFER TO BRAD2000050
E- REVISED HEIGHT ALLOWANCE TO ROOF PV CELLS - RL+1.900

Architects
fjmt
francis-jones morden thorp

Principal
Lend Lease
SYDNEY
Level 5, 70 King Street
Sydney NSW 2000 Australia
T +61 2 9251 7077
F +61 2 9251 7072
E fjmt@fjmt.com.au
W www.fjmt.com.au

Consultant
NOMINATED ARCHITECT: RICHARD FRANCIS-JONES (REG NO 3361)

Developer	Lend Lease
Project Management & Construction	Lend Lease
Design	Lend Lease

30 The Bond St Hickson Road
Milsons Point NSW 2000
www.lendlease.com

Project
BARANGAROO SOUTH

R8

Title
**GENERAL ARRANGEMENT PLAN
Level 7 Floor Plan**

Drawn By	CHS	Date	15/04/14	Purpose	STW	Approved By	JP	Date	
----------	-----	------	----------	---------	-----	-------------	----	------	--



SCALE 1:100 @ B1 1:250 @ A3

Site No.
BR8

Drawing No.
BR8AD3070000-08

Revision

ISSUED FOR SECTION 75W

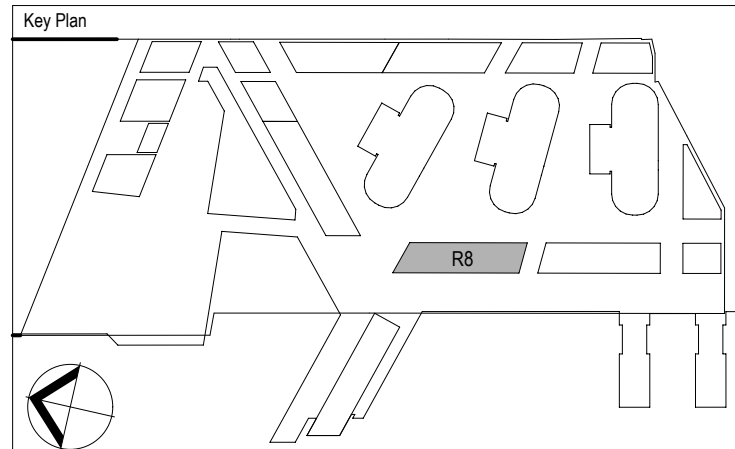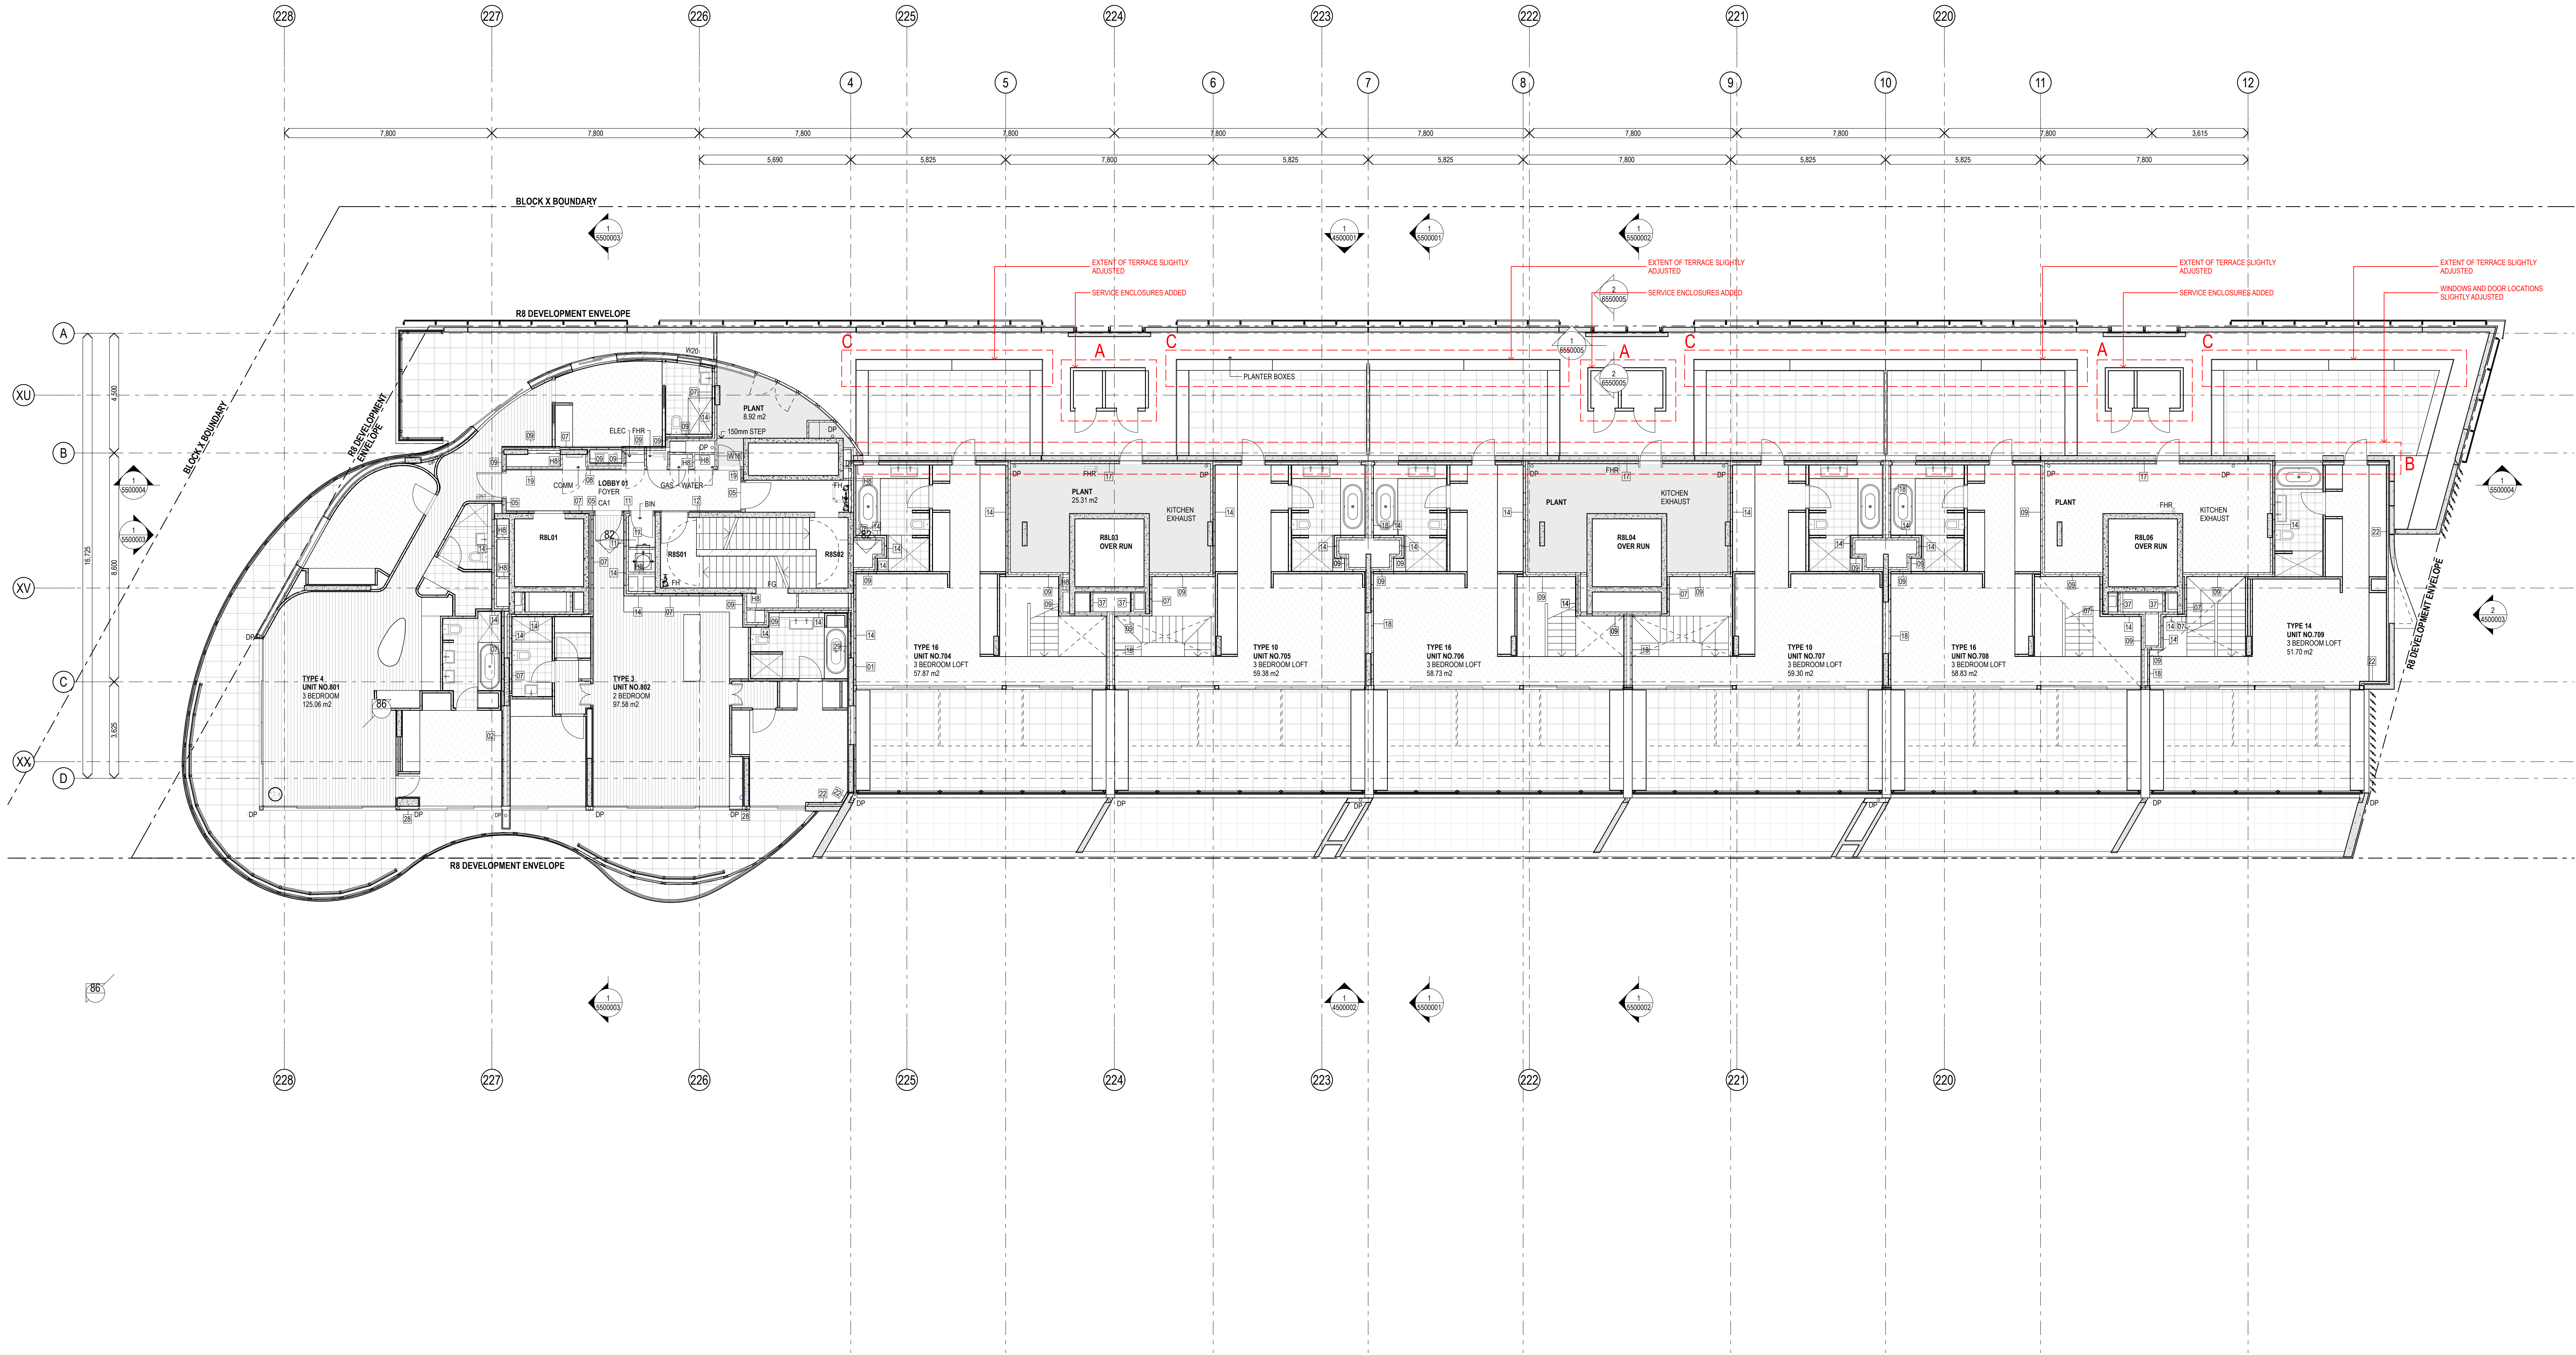

Rev.	Item	Revision Description	Date	Rev.	Item	Revision Description	Date
07	06	ISSUE FOR SECTION 75 W	10/06/2014				
08	06	FOR INFORMATION	09/05/2014				
09	06	FOR INFORMATION	12/05/2013				
10	06	FOR INFORMATION	15/05/2013				
11	06	FOR INFORMATION	12/05/2013				
12	06	FOR INFORMATION	17/05/2013				
13	06	FOR INFORMATION	06/02/2013				
14	06	FOR INFORMATION	18/01/2013				

STW AMENDMENTS

- A - SERVICE EXHAUST ENCLOSURES ADDED
- B - WINDOW AND DOOR LOCATIONS TO EASTERN WALL SLIGHTLY ADJUSTED
- C - EXTENT OF TERRACES SLIGHTLY ADJUSTED
- D - INDICATIVE SHOPFRONTS, AWNINGS & RETAIL SIGNAGE - REFER TO BRAD20000590
- E - REVISED HEIGHT ALLOWANCE TO ROOF PV CELLS - RL+1.980



NOMINATED ARCHITECT: FRANCIS-JONES MOREHEN (REG NO 3581)



SYDNEY
Level 5, 70 King Street
Sydney NSW 2000 Australia
T +61 2 9251 7077
F +61 2 9251 7072
E frj@fjmt.com.au
W www.fjmt.com.au

Developer
Project Management & Construction
Design
Lend Lease
Lend Lease
Lend Lease
www.lendlease.com



BARANGAROO SOUTH

R8

ISSUED FOR SECTION 75W

GENERAL ARRANGEMENT PLAN
Level 8 Floor Plan

Drawn By	Date	Purpose	Approved By	Date
CHS	15/04/14	STW	JP	
SCALE 1:100 @ B1		1:250 @ A3		
Site No.	Drawing No.	Revision		
BR8	BR8AD3080000-07			

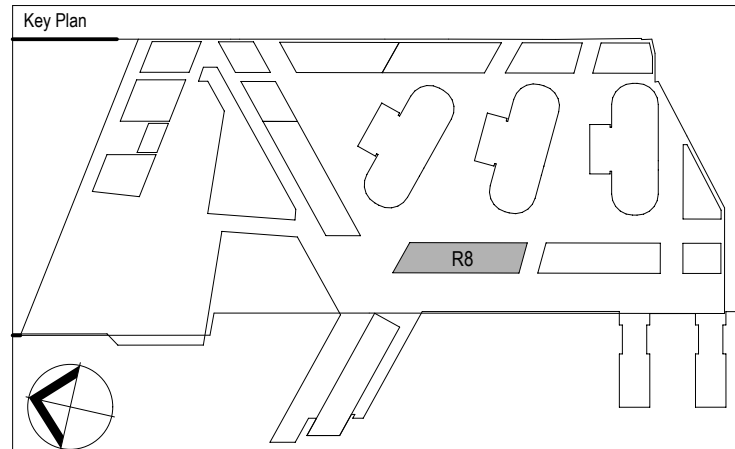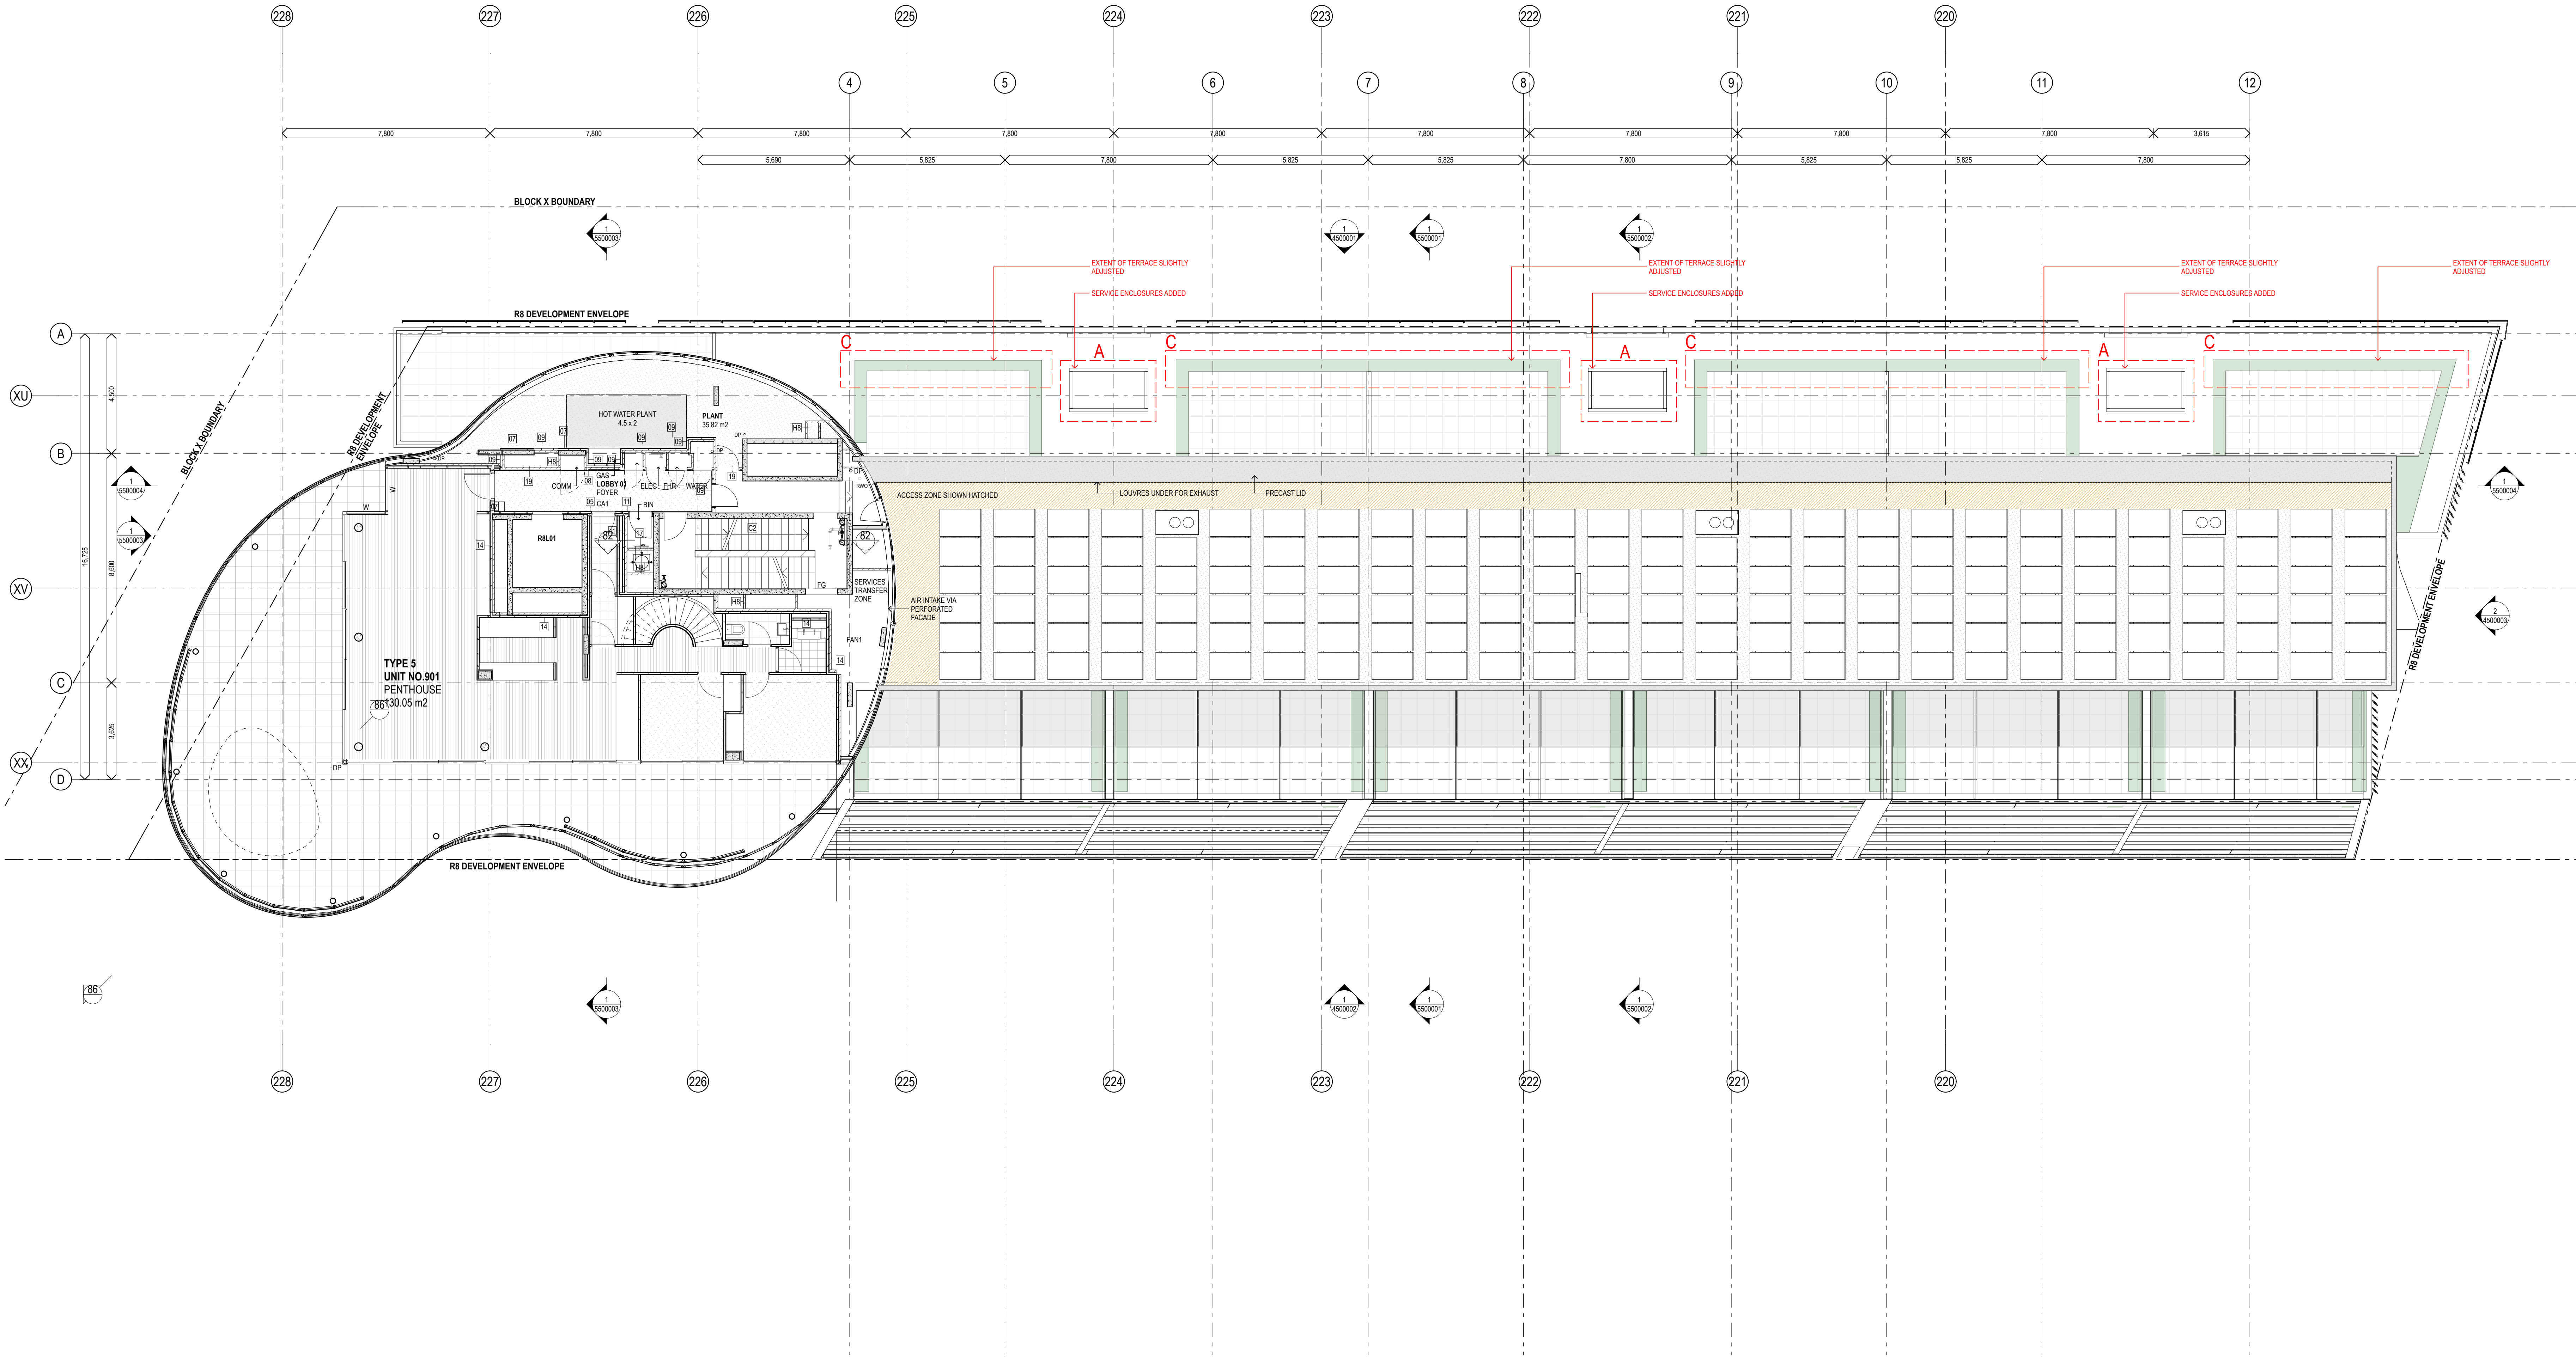

Rev.	Item	Revision Description	Date	Rev.	Item	Revision Description	Date
05		ISSUE FOR SECTION 75 W	10-06-2014				
04		ISSUE FOR SECTION 75 W	09-05-2014				
03		FOR INFORMATION	11-05-2013				
02		FOR INFORMATION	12-03-2013				
01		FOR COORDINATION	27-02-2013				
00		FOR COORDINATION	18-01-2013				

STW AMENDMENTS

- A- SERVICE EXHAUST ENCLOSURES ADDED
- B- WINDOW AND DOOR LOCATIONS TO EASTERN WALL SLIGHTLY ADJUSTED
- C- EXTENT OF TERRACES SLIGHTLY ADJUSTED
- D- INDICATIVE SHOPFRONTS, AWNINGS & RETAIL SIGNAGE - REFER TO BR8AD2000050
- E- REVISED HEIGHT ALLOWANCE TO ROOF PV CELLS - RL+1.900

Architects fjmt francis-jones morehen thorp	Principal Lend Lease Developer Project Management & Construction Design	Project BARANGAROO SOUTH R8	Title GENERAL ARRANGEMENT PLAN Level 9 Floor Plan
Consultant NOMINATED ARCHITECT: RICHARD FRANCIS-JONES (REG NO 3361)	SYDNEY Level 5, 70 King Street Sydney NSW 2000 Australia T +61 2 9251 7077 F +61 2 9251 7072 E frj@fjmt.com.au W www.fjmt.com.au	30 The Bond 30 Hickson Road Marrickville NSW 2203 www.lendlease.com	Drawn By CHS Date 15/04/14 Purpose S75W Approved By JP Date Scale SCALE 1:100 @ B1 1:250 @ A3 Site No. BR8 Drawing No. BR8AD3090000-05 Revision