
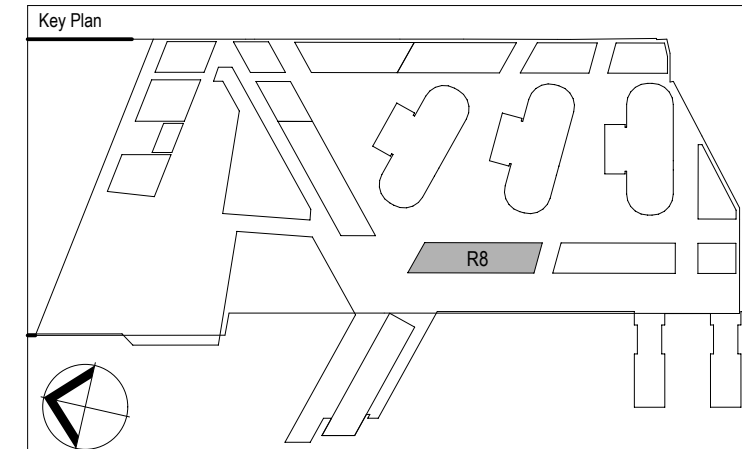


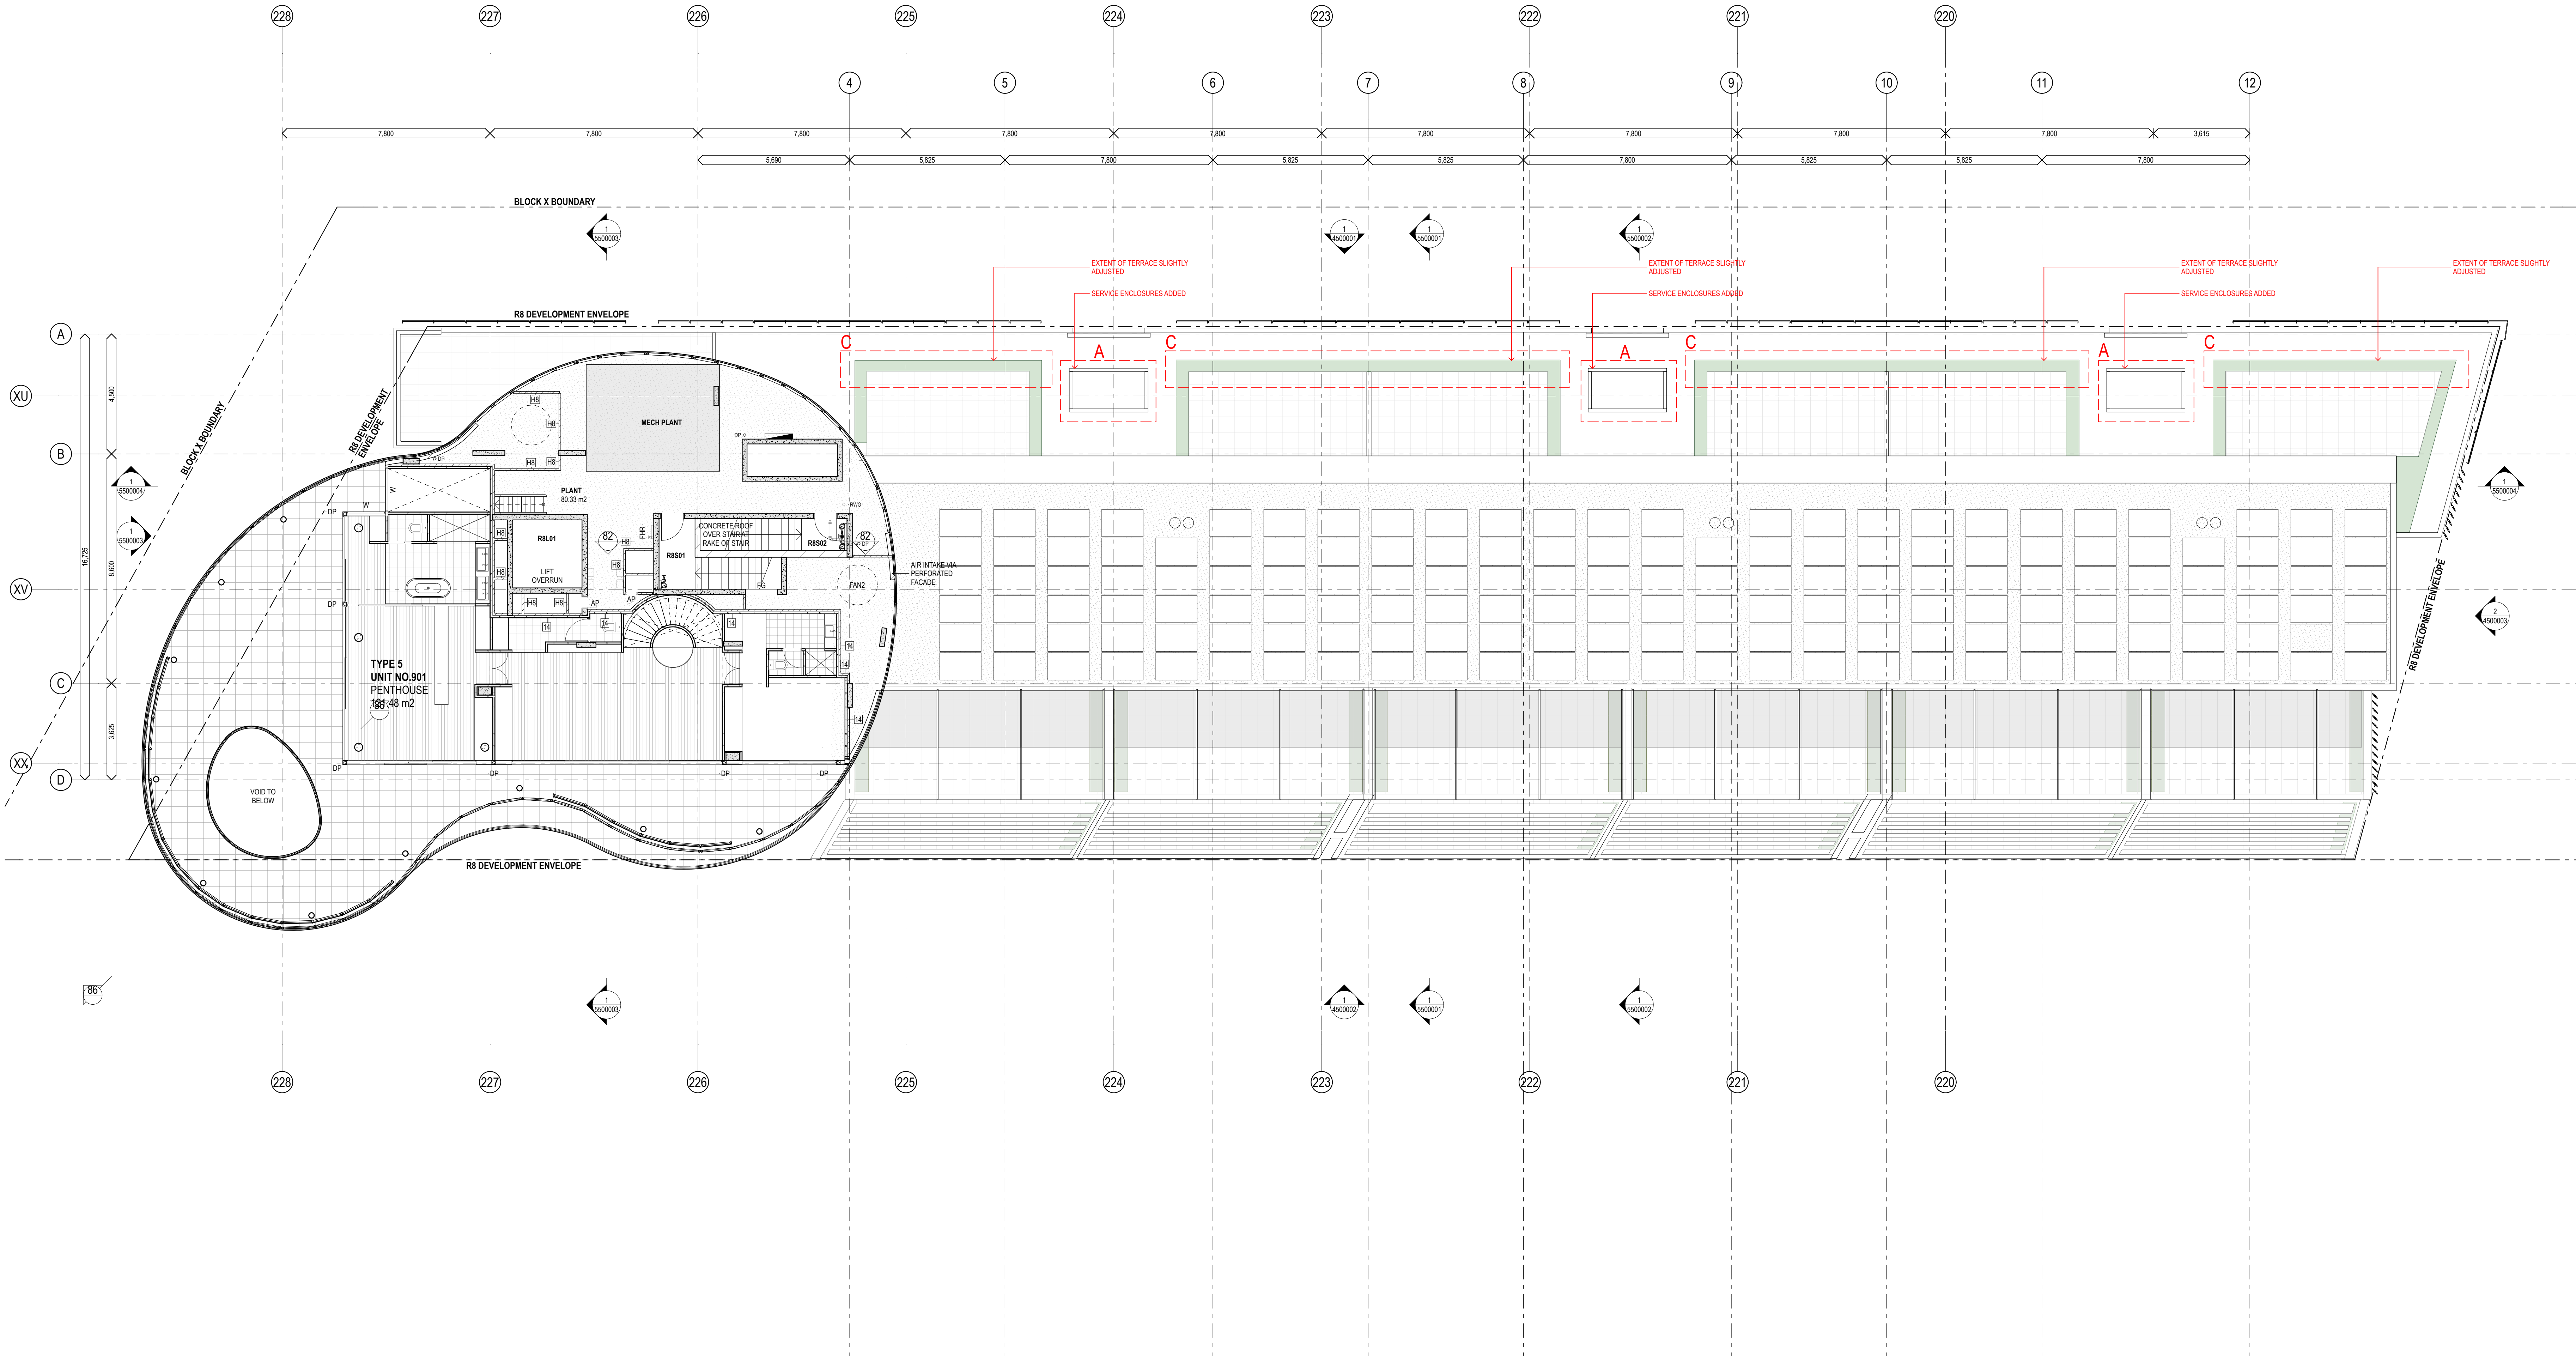



Rev.	Item	Revision Description	Date	Rev.	Item	Revision Description	Date
05		ISSUE FOR SECTION 75 W	10-06-2014				
04		ISSUE FOR SECTION 75 W	09-05-2014				
03		FOR INFORMATION	11-05-2013				
02		FOR INFORMATION	12-05-2013				
01		FOR COORDINATION	27-02-2013				
00		FOR COORDINATION	18-01-2013				

STW AMENDMENTS

- A- SERVICE EXHAUST ENCLOSURES ADDED
- B- WINDOW AND DOOR LOCATIONS TO EASTERN WALL SLIGHTLY ADJUSTED
- C- EXTENT OF TERRACES SLIGHTLY ADJUSTED
- D- INDICATIVE SHOPFRONTS, AWNINGS & RETAIL SIGNAGE - REFER TO BR8AD2000050
- E- REVISED HEIGHT ALLOWANCE TO ROOF PV CELLS - RL+1.900

Architects fjmt francis-jones morden thorp	Principal Lend Lease SYDNEY Level 5, 70 King Street Sydney NSW 2000 Australia T +61 2 9251 7077 F +61 2 9251 7072 E fjmt@fjmt.com.au W www.fjmt.com.au NOMINATED ARCHITECT: RICHARD FRANCIS-JONES (REG NO 3381)	Project BARANGAROO SOUTH R8	Title GENERAL ARRANGEMENT PLAN Level 10 Floor Plan Drawn By: QHS Date: 15/04/14 Purpose: STW Approved By: JP Date: Scale: 1:100 @ B1 1:250 @ A3 Site No: BR8 Drawing No: BR8AD3100000-05 Revision:
Consultant	Developer Project Management & Construction Design 30 The Bond 30 Hickson Road Milsons Point NSW 2000 www.lendlease.com	Lend Lease Lend Lease Lend Lease Lend Lease	

These designs, plans and specifications and the copyright therein are the property of Lend Lease and must not be used, reproduced or copied wholly or in part without the written permission of Lend Lease.

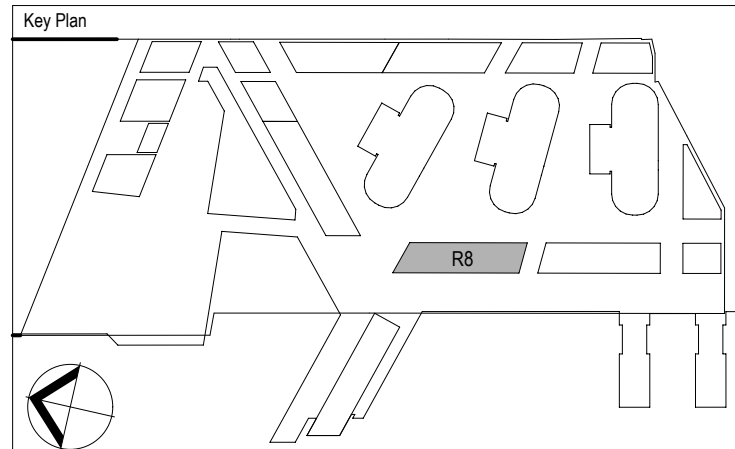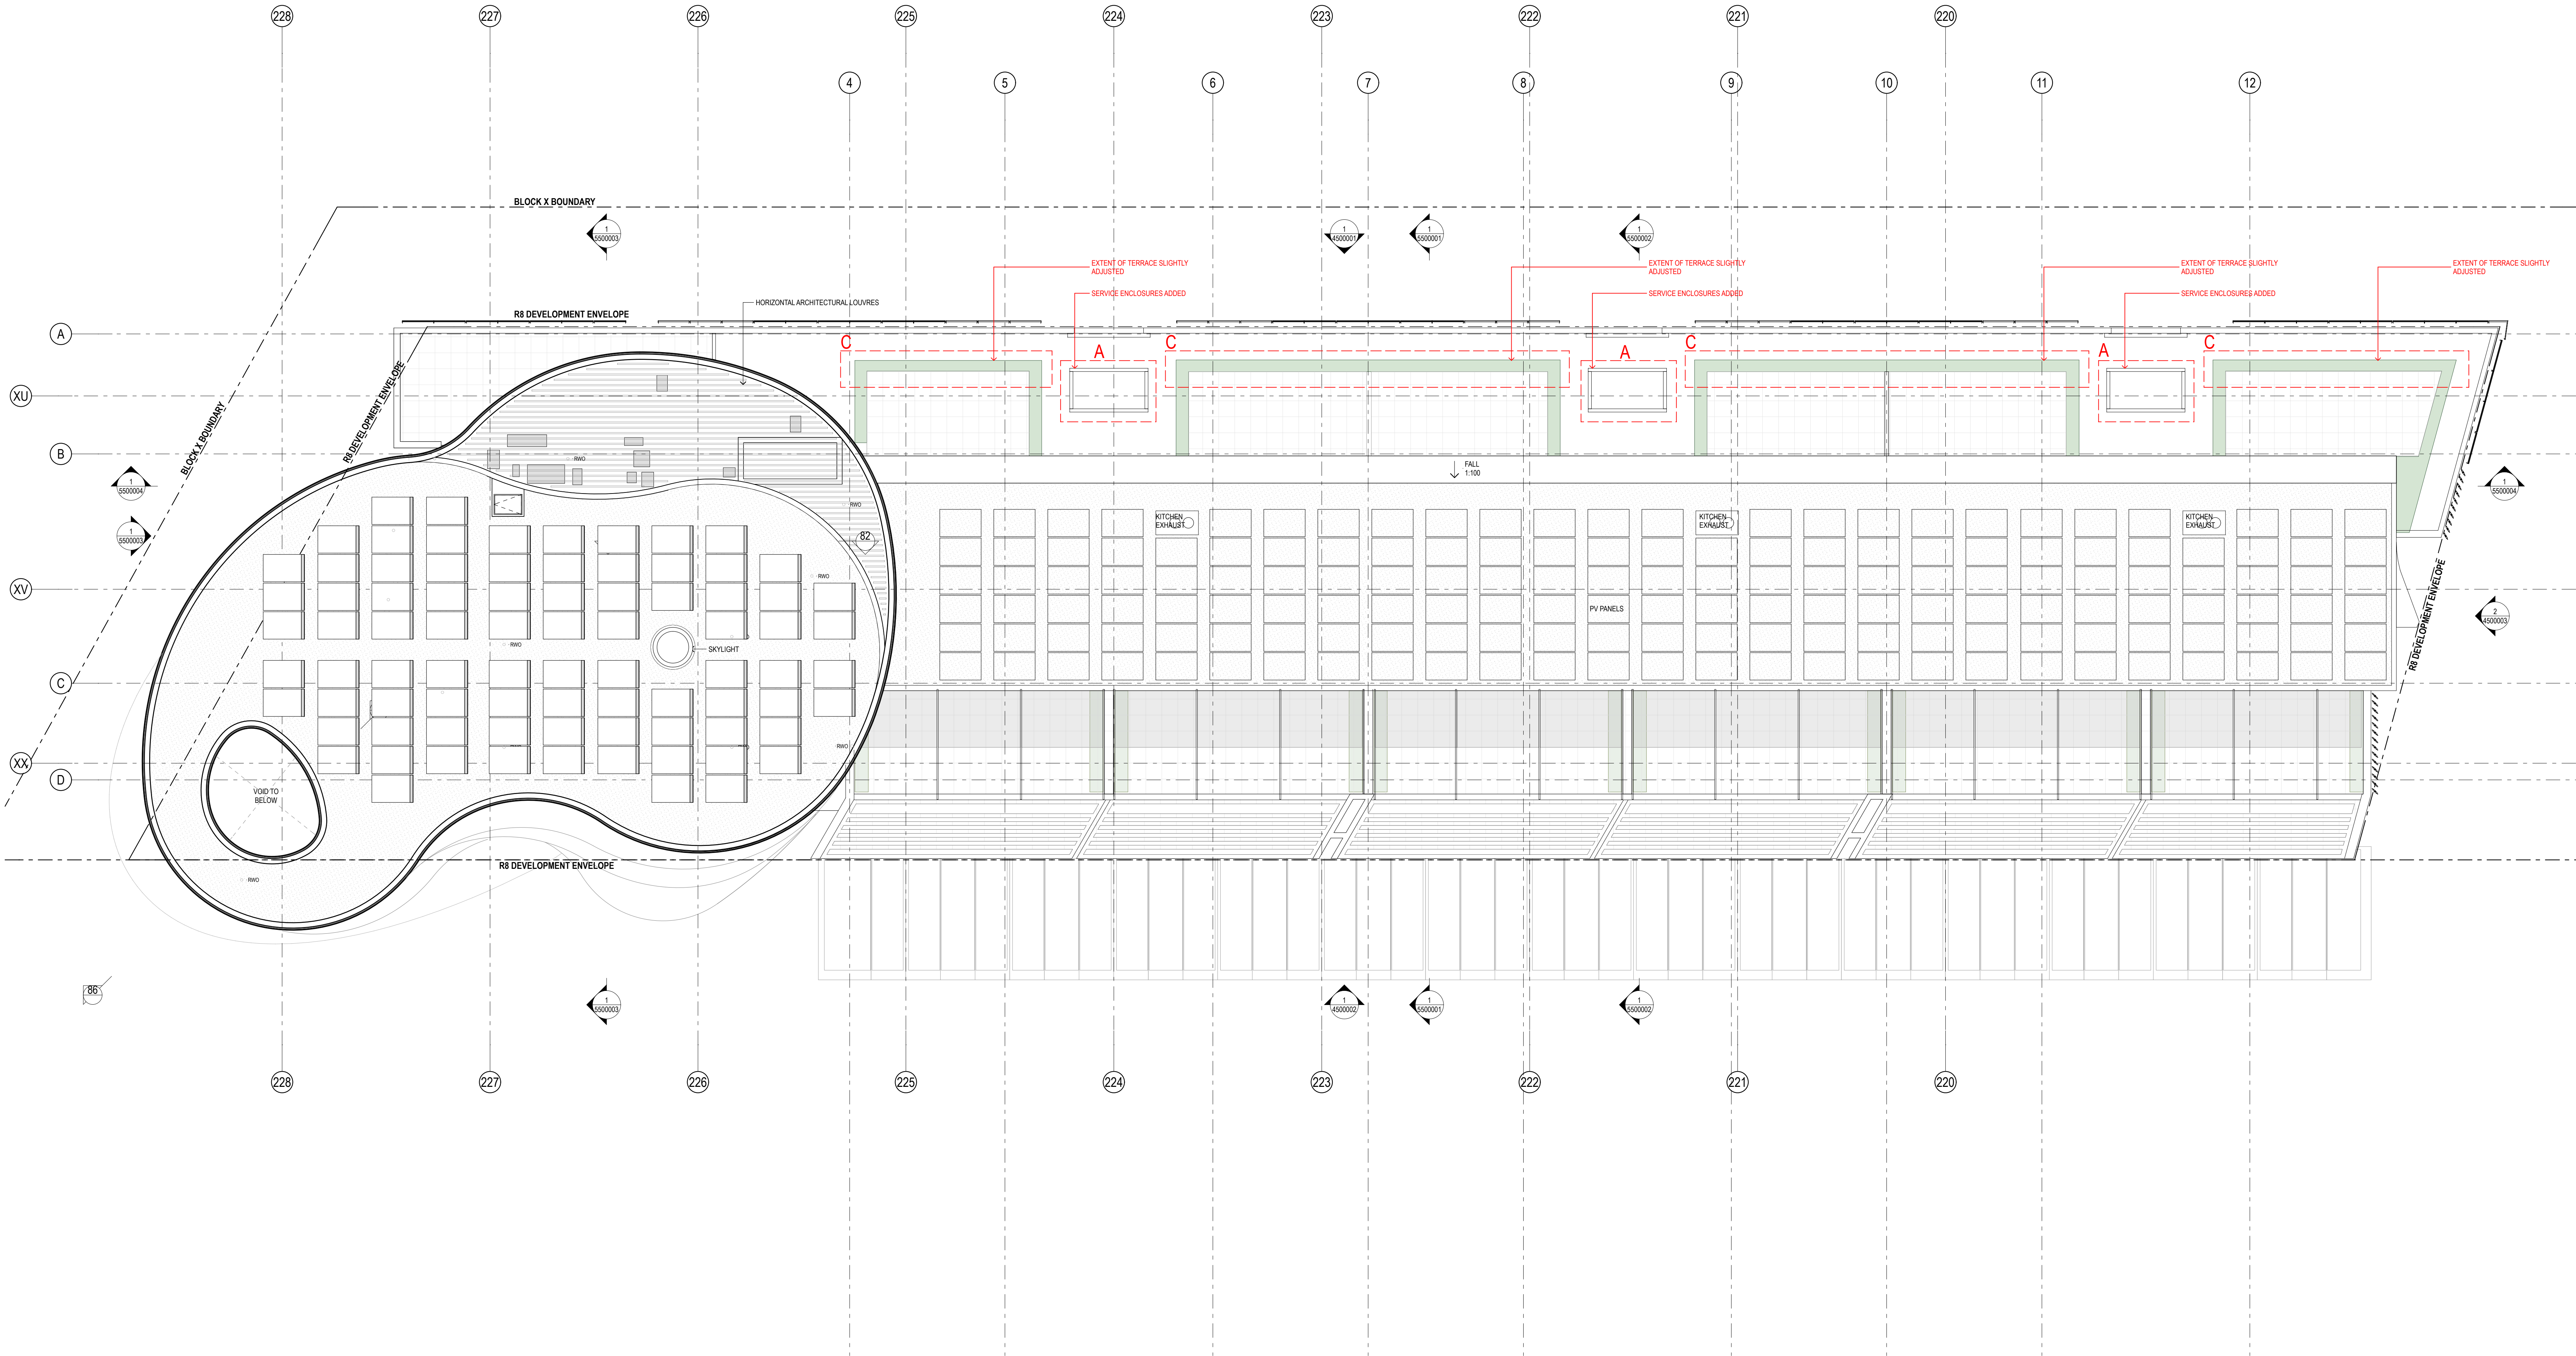

Rev.	Item	Revision Description	Date	Rev.	Item	Revision Description	Date
05		ISSUE FOR SECTION 75 W	10-06-2014				
04		ISSUE FOR SECTION 75 W	09-05-2014				
03		FOR INFORMATION	11-05-2013				
02		FOR INFORMATION	12-05-2013				
01		FOR COORDINATION	27-02-2013				
00		FOR COORDINATION	18-01-2013				

STW AMENDMENTS
A- SERVICE EXHAUST ENCLOSURES ADDED
B- WINDOW AND DOOR LOCATIONS TO EASTERN WALL SLIGHTLY ADJUSTED
C- EXTENT OF TERRACES SLIGHTLY ADJUSTED
D- INDICATIVE SHOPFRONTS, AWNINGS & RETAIL SIGNAGE - REFER TO BR8AD2000590
E- REVISED HEIGHT ALLOWANCE TO ROOF PV CELLS - RL+1.900



NOMINATED ARCHITECT: RICHARD FRANCIS-JONES (REG NO 3361)

SYDNEY
Level 5, 70 King Street
Sydney NSW 2000 Australia
T +61 2 9251 7077
F +61 2 9251 7072
E fjmt@fjmt.com.au
W www.fjmt.com.au




Developer Lend Lease
Project Management & Construction Lend Lease
Design Lend Lease
30 The Bond 30 Hickson Road
Milsons Point NSW 2000
www.lendlease.com

BARANGAROO SOUTH

R8

ISSUED FOR SECTION 75W

GENERAL ARRANGEMENT PLAN				
Roof Plan				
Drawn By	Date	Purpose	Approved By	Date
QHS	15/04/14	STW	JP	
SCALE 1:100 @ B1 1:250 @ A3				
Site No.	Drawing No.	Revision		
BR8	BR8AD3110000-05			

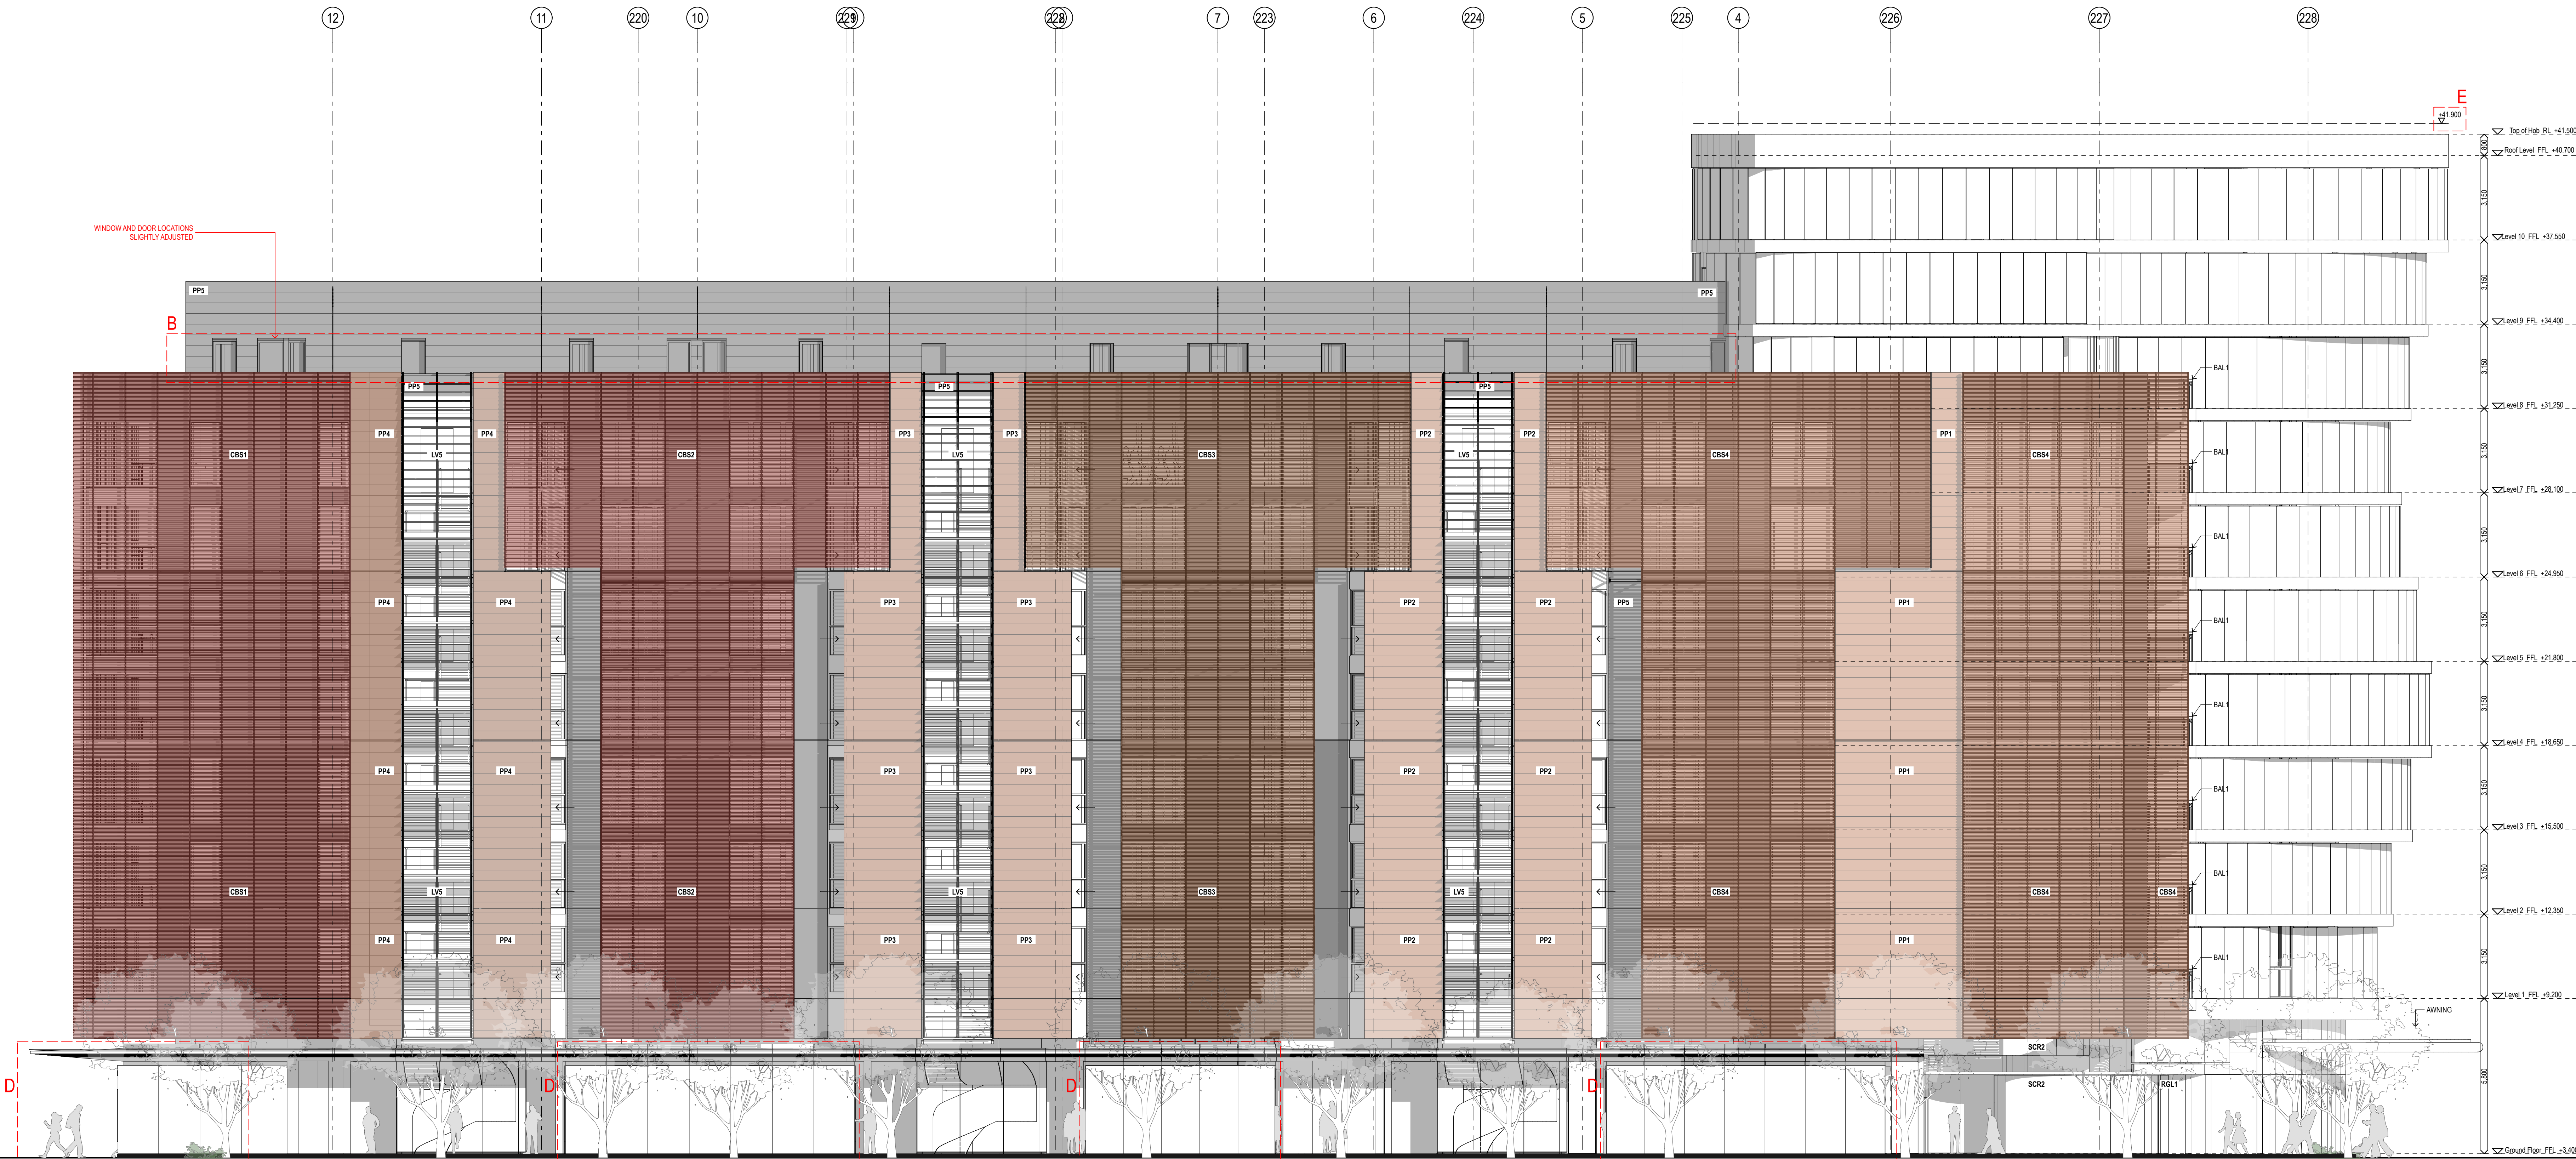

1 ELEVATION East Elevation
1:100


LEGEND

BAL1	GLASS BALUSTRADE SOUTHERN MODULE	PP3	PRECAST PANELS TYPE 3 - EARTH TONE 3
BAL2	GLASS BALUSTRADE NORTHERN MODULE	PP4	PRECAST PANELS TYPE 4 - EARTH TONE 4
CBS1,2,3,4	BATTEN SCREEN - FOUR VARIATIONS	PP5	PRECAST PANELS TYPE 5 - WARM GREY
CL1	CLADDING TYPE 1	PP6	PRECAST PANELS TYPE 6 - LIGHT GREY
CL2	CLADDING TYPE 2	RGL1	SHOPFRONT GLAZING
GL1-5	GLAZING	SCR1	ADJUSTABLE & FIXED SCREENS
LV1	LOUVRE SCREEN	SCR2	FIXED SCREENING SYSTEM
PP1	PRECAST PANELS TYPE 1 - EARTH TONE 1	SCR3	ADJUSTABLE METAL SCREENS
PP2	PRECAST PANELS TYPE 2 - EARTH TONE 2		

STW AMENDMENTS

A- SERVICE EXHAUST ENCLOSURES ADDED
B- WINDOW AND DOOR LOCATIONS TO EASTERN WALL SLIGHTLY ADJUSTED
C- EXTENT OF TERRACES SLIGHTLY ADJUSTED
D- INDICATIVE SHOPFRONT, AWNINGS & RETAIL SIGNAGE - REFER TO BR8AD2000050
E- REVISED HEIGHT ALLOWANCE TO ROOF PV CELLS - RL+41.900

Key Plan

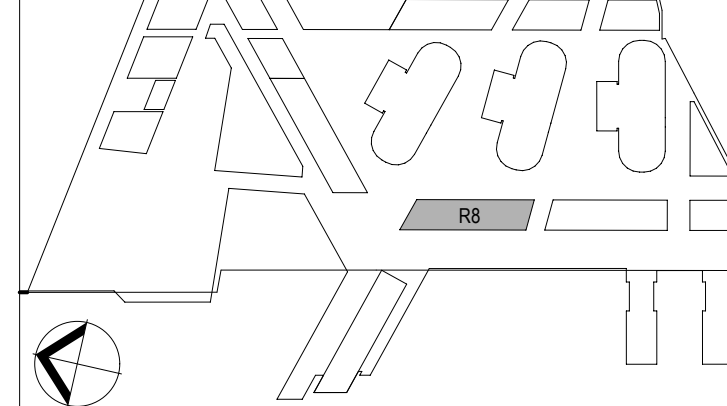


Rev.	Item	Revision Description	Date	Rev.	Item	Revision Description	Date
05		ISSUE FOR SECTION 75 W	10-06-2014				
04		ISSUE FOR SECTION 75 W	09-05-2014				
03		FOR INFORMATION	11-05-2013				
02		FOR INFORMATION	14-04-2013				
01		FOR INFORMATION	21-03-2013				
00		FOR INFORMATION	23-01-2013				

Architects



Consultant

Principal

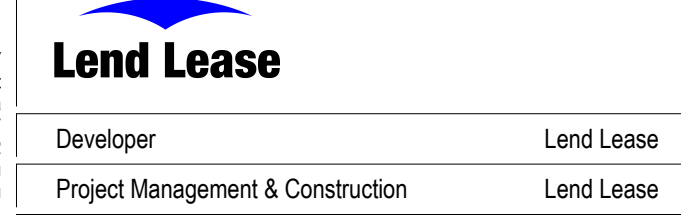

Project Management & Construction

Project

BARANGAROO SOUTH				
R8				
ELEVATIONS East Elevation				
Drawn By	Date	Purpose	Approved By	Date
CHS	15/04/14	SPW	JP	
SCALE 1:100 @ B1 1:250 @ A3				
Site No.	Drawing No.	Revision		
BR8	BR8AD4500001-05			

ISSUED FOR SECTION 75W