



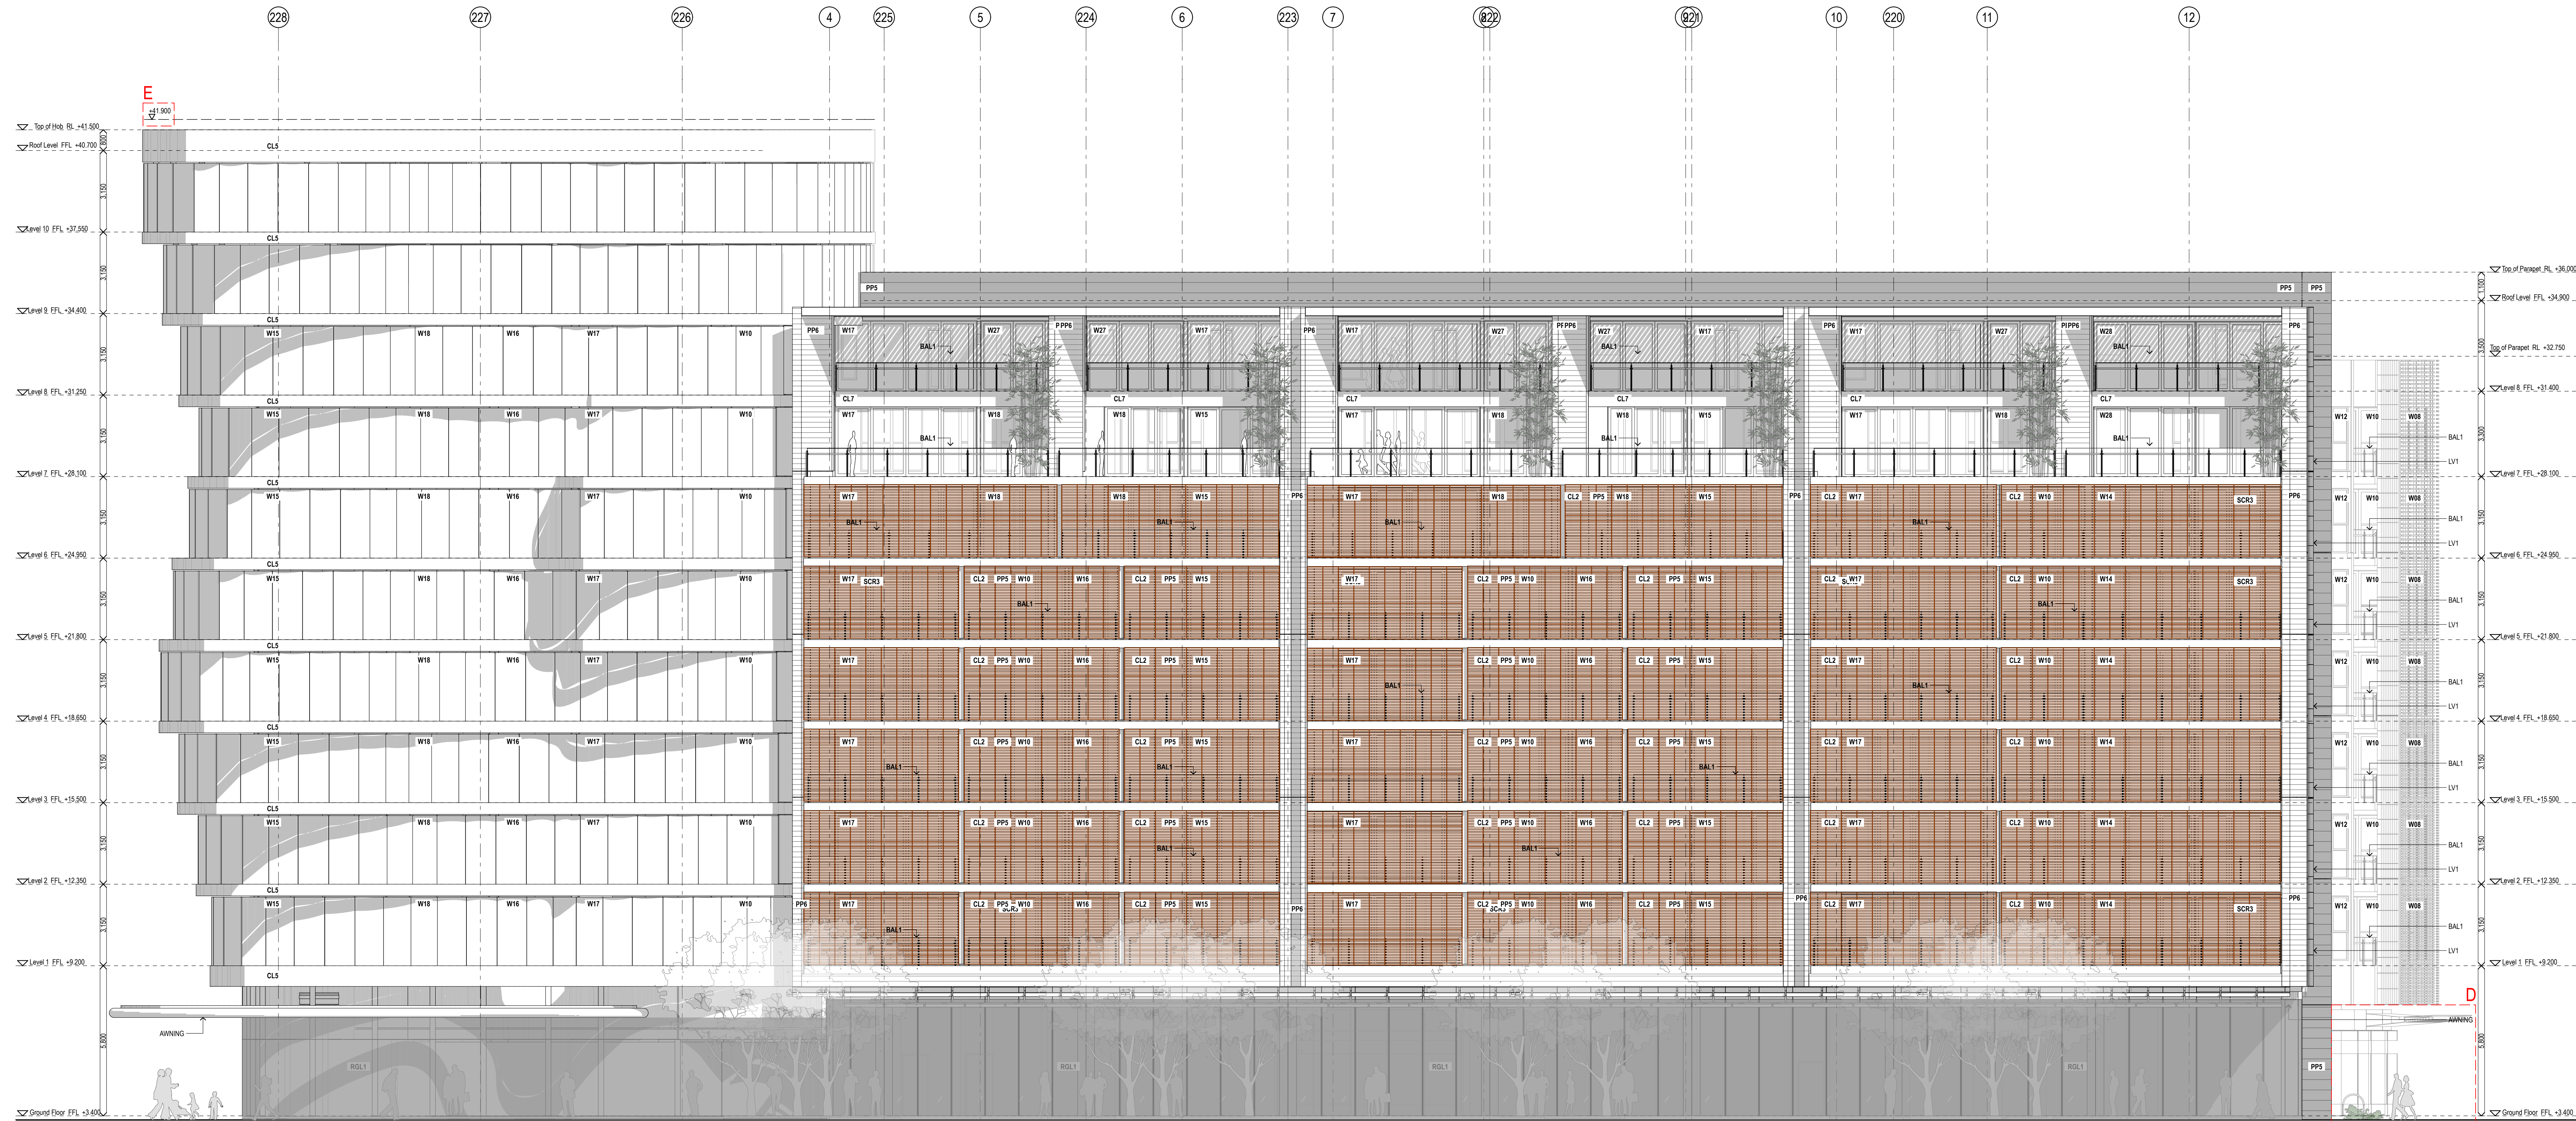

1 ELEVATION West Elevation
1:100

LEGEND

BAL1	GLASS BALUSTRADE SOUTHERN MODULE	PP3	PRECAST PANELS TYPE 3 - EARTH TONE 3
BAL2	GLASS BALUSTRADE NORTHERN MODULE	PP4	PRECAST PANELS TYPE 4 - EARTH TONE 4
CB1,2,3,4	BATTEN SCREEN - FOUR VARIATIONS	PP5	PRECAST PANELS TYPE 5 - WARM GREY
CL1	CLADDING TYPE 1	PP6	PRECAST PANELS TYPE 6 - LIGHT GREY
CL2	CLADDING TYPE 2	RGL1	SHOPFRONT GLAZING
GL1-5	GLAZING	SCR1	ADJUSTABLE & FIXED SCREENS
LV1	LOUVER SCREEN	SCR2	FIXED SCREENING SYSTEM
PP1	PRECAST PANELS TYPE 1 - EARTH TONE 1	SCR3	ADJUSTABLE METAL SCREENS
PP2	PRECAST PANELS TYPE 2 - EARTH TONE 2		

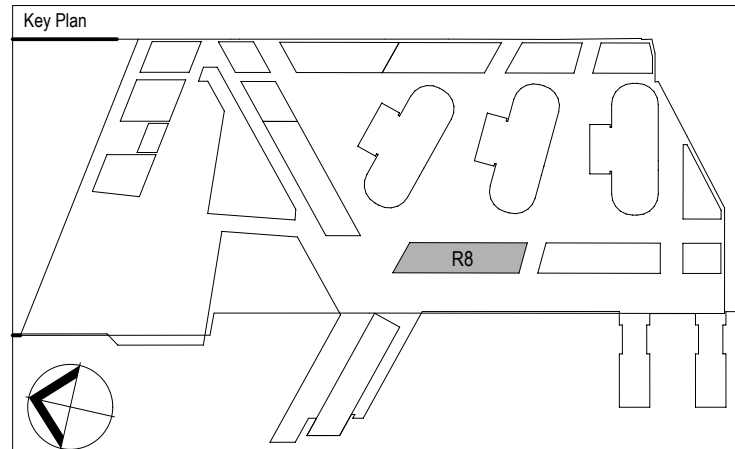

Rev.	Item	Revision Description	Date	Rev.	Item	Revision Description	Date
05		ISSUE FOR SECTION 75 W	10-06-2014				
04		ISSUE FOR SECTION 75 W	09-05-2014				
03		FOR INFORMATION	11-05-2013				
02		FOR INFORMATION	14-05-2013				
01		FOR INFORMATION	21-03-2013				
00		FOR INFORMATION	23-01-2013				

STW AMENDMENTS

- A- SERVICE EXHAUST ENCLOSURES ADDED
- B- WINDOW AND DOOR LOCATIONS TO EASTERN WALL SLIGHTLY ADJUSTED
- C- EXTENT OF TERRACES SLIGHTLY ADJUSTED
- D- INDICATIVE SHOPFRONT, AWNINGS & RETAIL SIGNAGE - REFER TO BR8AD2000050
- E- REVISED HEIGHT ALLOWANCE TO ROOF PV CELLS - RL+41.900

Architects



Consultant

Principal



Developer	Lend Lease
Project Management & Construction	Lend Lease
Design	Lend Lease

30 The Bond St Hobart Road
Melbourne VIC 3000
www.lendlease.com

Project

BARANGAROO SOUTH

R8

ISSUED FOR SECTION 75W


ELEVATIONS

West Elevation

Drawn By	Date	Purpose	Approved By	Date
CHS	15/04/14	SPW	JP	
SCALE 1:100 @ B1	1:250 @ A3			
Site No.	Drawing No.			Revision
BR8	BR8AD4500002-05			



1 ELEVATION North Elevation
1:100

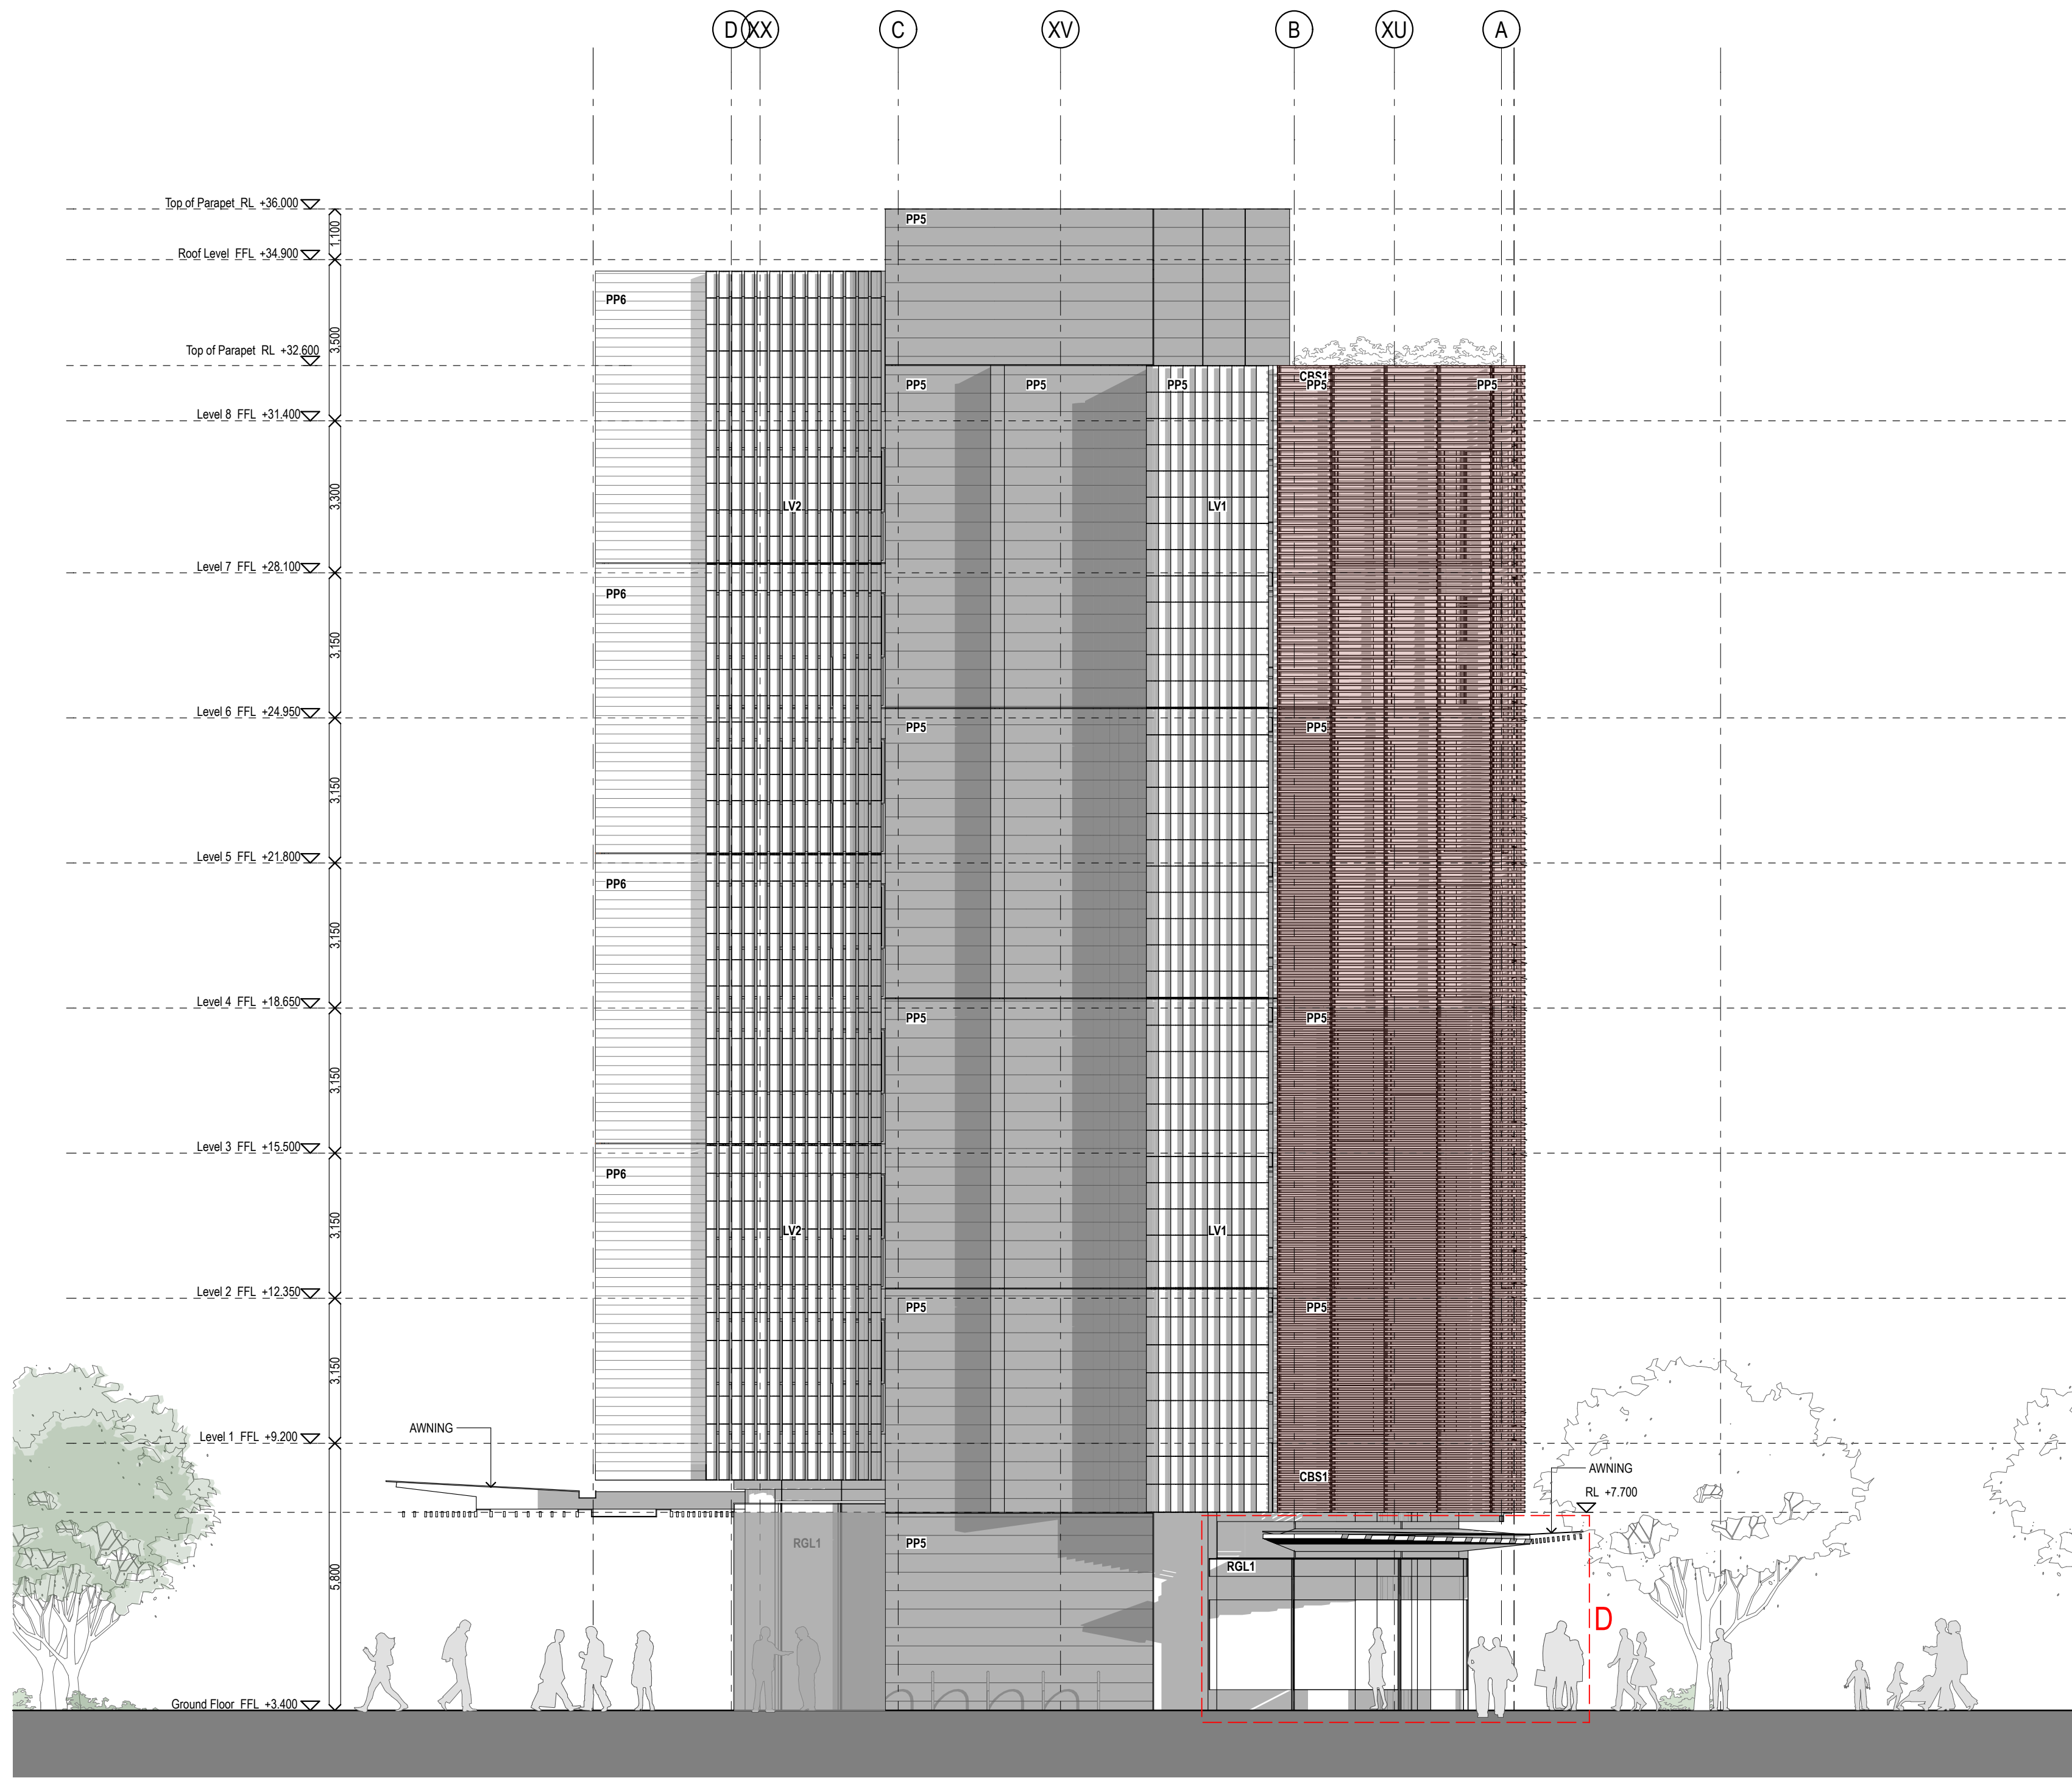


2 ELEVATION South Elevation
1:100

LEGEND

BAL1	GLASS BALUSTRADE SOUTHERN MODULE	PP3	PRECAST PANELS TYPE 3 - EARTH TONE 3
BAL2	GLASS BALUSTRADE NORTHERN MODULE	PP4	PRECAST PANELS TYPE 4 - EARTH TONE 4
CBS1,2,3,4	BATTEN SCREEN - FOUR VARIATIONS	PP5	PRECAST PANELS TYPE 5 - WARM GREY
CL1	CLADDING TYPE 1	PP6	PRECAST PANELS TYPE 6 - LIGHT GREY
CL2	CLADDING TYPE 2	RGL1	SHOPFRONT GLAZING
CL1-S	GLAZING	SCR1	ADJUSTABLE & FIXED SCREENS
LV1	LOUVRE SCREEN	SCR2	FIXED SCREENING SYSTEM
PP1	PRECAST PANELS TYPE 1 - EARTH TONE 1	SCR3	ADJUSTABLE METAL SCREENS
PP2	PRECAST PANELS TYPE 2 - EARTH TONE 2		

STW AMENDMENTS

A- SERVICE EXHAUST ENCLOSURES ADDED
B- WINDOW AND DOOR LOCATIONS TO EASTERN WALL SLIGHTLY ADJUSTED
C- EXTENT OF TERRACES SLIGHTLY ADJUSTED
D- INDICATIVE SHOPFRONT, AWNINGS & RETAIL SIGNAGE - REFER TO BR8AD2000050
E- REVISED HEIGHT ALLOWANCE TO ROOF PV CELLS - RL+41.900

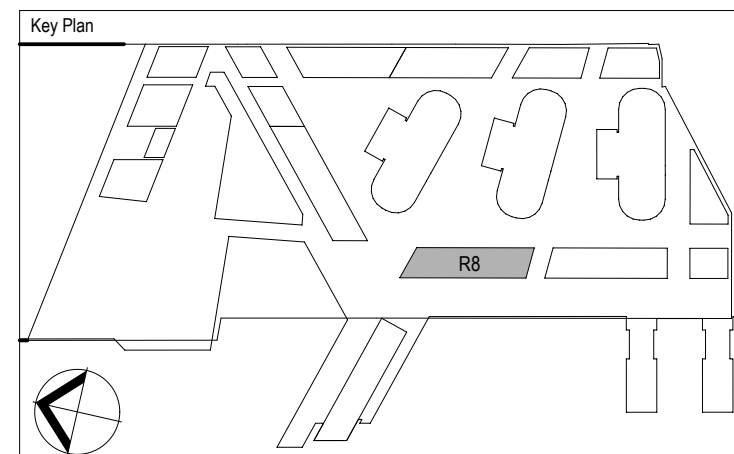

Rev.	Item	Revision Description	Date	Rev.	Item	Revision Description	Date
05		ISSUE FOR SECTION 75 W	10-06-2014				
04		ISSUE FOR SECTION 75 W	09-05-2014				
03		FOR INFORMATION	21-03-2013				
02		FOR INFORMATION	14-03-2013				
01		FOR INFORMATION	21-03-2013				
00		FOR INFORMATION	23-01-2013				



ASSOCIATE ARCHITECT FRANCIS-JONES (Pty) Ltd

SYDNEY
Level 5, 70 King Street
Sydney NSW 2000 Australia
T +61 2 9251 7077
F +61 2 9251 7072
E fjmt@fjmt.com.au
W www.fjmt.com.au

NOMINATED ARCHITECT RICHARD FRANCIS-JONES (Pty) Ltd



Developer
Project Management & Construction
Design
30 The Bond 30 Hickson Road
Milsons Point NSW 2000
www.lendlease.com


BARANGAROO SOUTH

R8

ISSUED FOR SECTION 75W


ELEVATIONS
North /South Elevations

Drawn By	Date	Purpose	Approved By	Date
CHS	15/04/14	SPW	JP	
SCALE 1:100 @ B1		1:250 @ A3		
Site No.	Drawing No.	Revision		
BR8	BR8AD4500003-05			

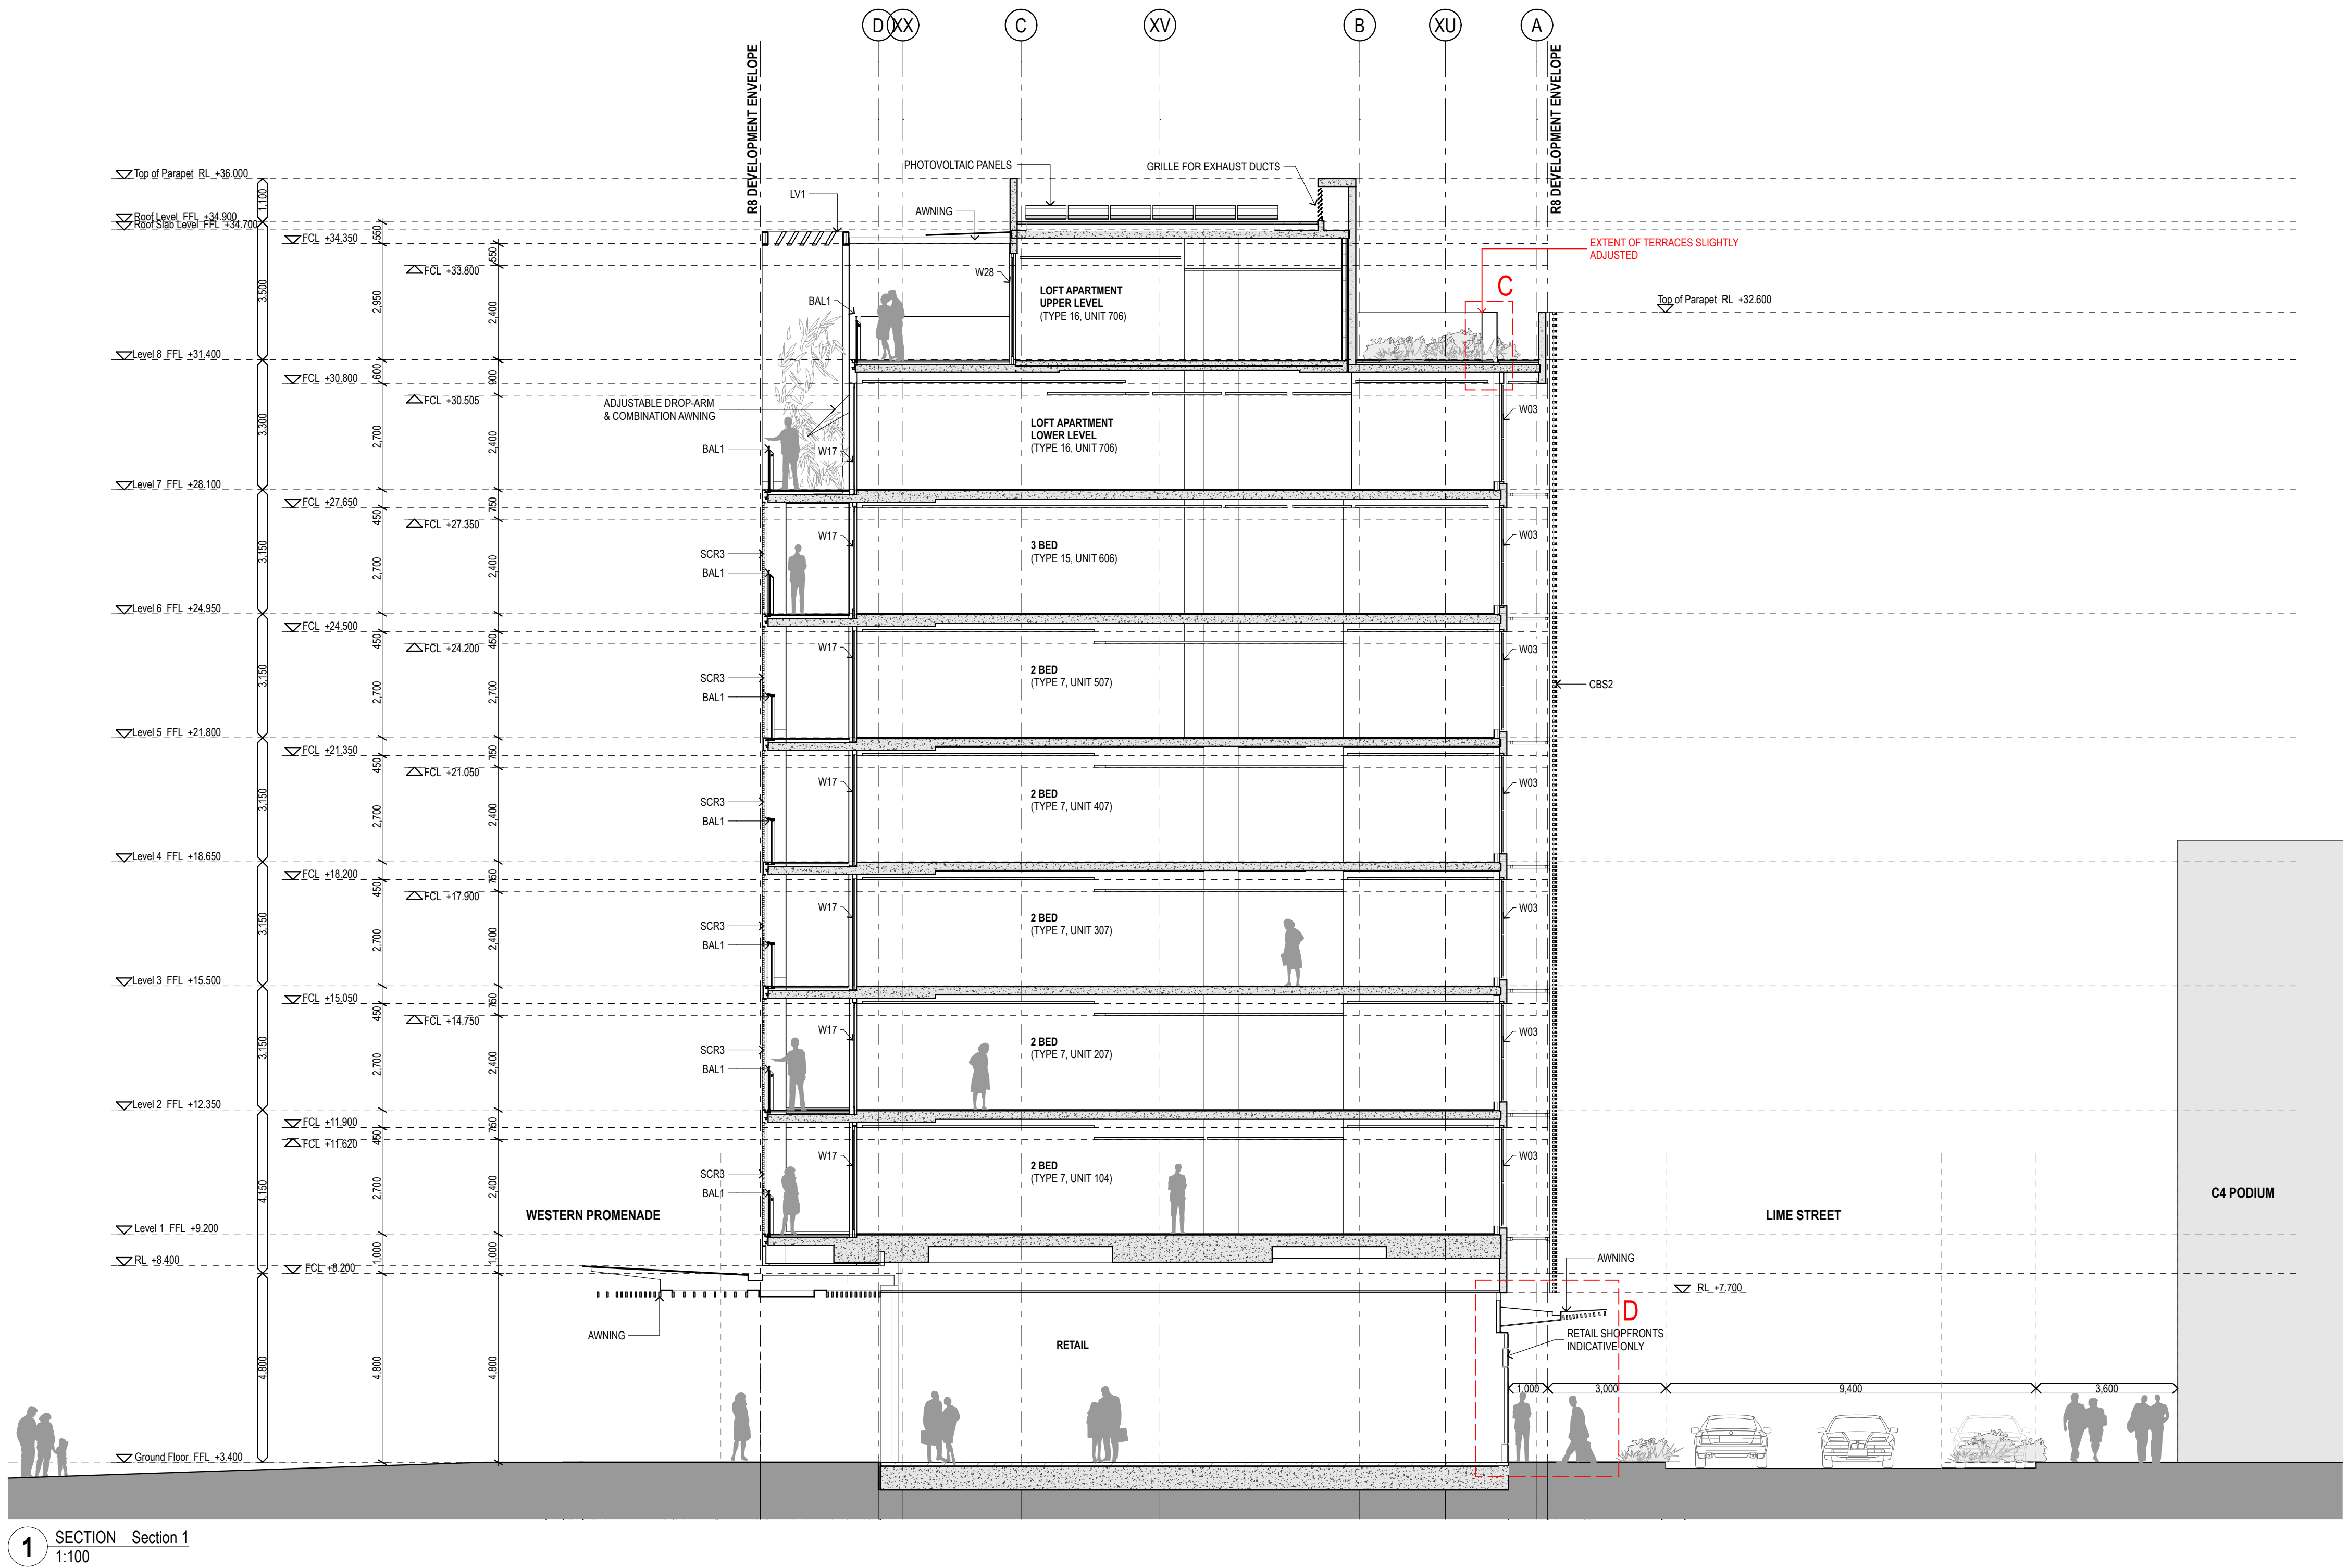

LEGEND

BAL1	GLASS BALUSTRADE SOUTHERN MODULE	PP3	PRECAST PANELS TYPE 3 - EARTH TONE 3
BAL2	GLASS BALUSTRADE NORTHERN MODULE	PP4	PRECAST PANELS TYPE 4 - EARTH TONE 4
CBS1,2,3,4	BATTEN SCREEN - FOUR VARIATIONS	PP5	PRECAST PANELS TYPE 5 - WARM GREY
CL1	CLADDING TYPE 1	PP6	PRECAST PANELS TYPE 6 - LIGHT GREY
CL2	CLADDING TYPE 2	RGL1	SHOPFRONT GLAZING
GL1-5	GLAZING	SCR1	ADJUSTABLE & FIXED SCREENS
LV1	LOUVRE SCREEN	SCR2	FIXED SCREENING SYSTEM
PP1	PRECAST PANELS TYPE 1 - EARTH TONE 1	SCR3	ADJUSTABLE METAL SCREENS
PP2	PRECAST PANELS TYPE 2 - EARTH TONE 2		

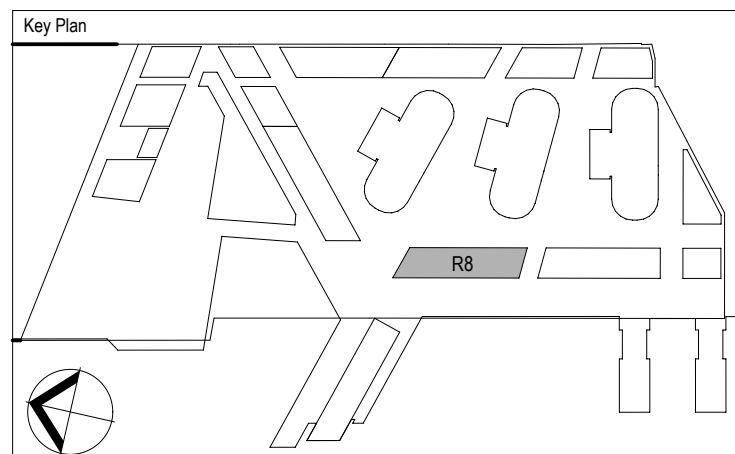

Rev.	Item	Revision Description	Date	Rev.	Item	Revision Description	Date
04		ISSUE FOR SECTION 75 W	10-06-2014				
03		ISSUE FOR SECTION 75 W	09-05-2014				
02		FOR INFORMATION	27-05-2014				
01		FOR INFORMATION	21-03-2013				
00		ISSUE FOR INFORMATION	23-01-2013				

§75W AMENDMENTS
A- SERVICE EXHAUST ENCLOSURES ADDED
B- WINDOW AND DOOR LOCATIONS TO EASTERN WALL SLIGHTLY ADJUSTED
C- EXTENT OF TERRACES SLIGHTLY ADJUSTED
D- INDICATIVE SHOPFRONTS, AWNINGS & RETAIL SIGNAGE - REFER TO BR8AD2000050
E- REVISED HEIGHT ALLOWANCE TO ROOF PV CELLS - RL+11.900

Architects fjmt francis-jones morehen thorp NOMINATED ARCHITECT RICHARD FRANCIS-JONES (REG NO 3381)	Principal Lend Lease Developer: Lend Lease Project Management & Construction: Lend Lease Design: Lend Lease 30 The Bond 30 Hickson Road Milsons Point NSW 2000 www.lendlease.com	Project BARANGAROO SOUTH R8	Title SECTIONS Overall Sections Sheet 1 Drawn By: CHS Date: 15/04/14 Purpose: §75W Approved By: JP Date: SCALE 1:100 @ B1 1:250 @ A3 Site No: BR8 Drawing No: BR8AD5500001-04 Revision:
--	---	--	---

ISSUED FOR SECTION 75W