


A appendix – architectural drawings



Location Plan
scale: nts

PERSPECTIVE VIEW FROM URUNGA PARADE LOOKING WEST

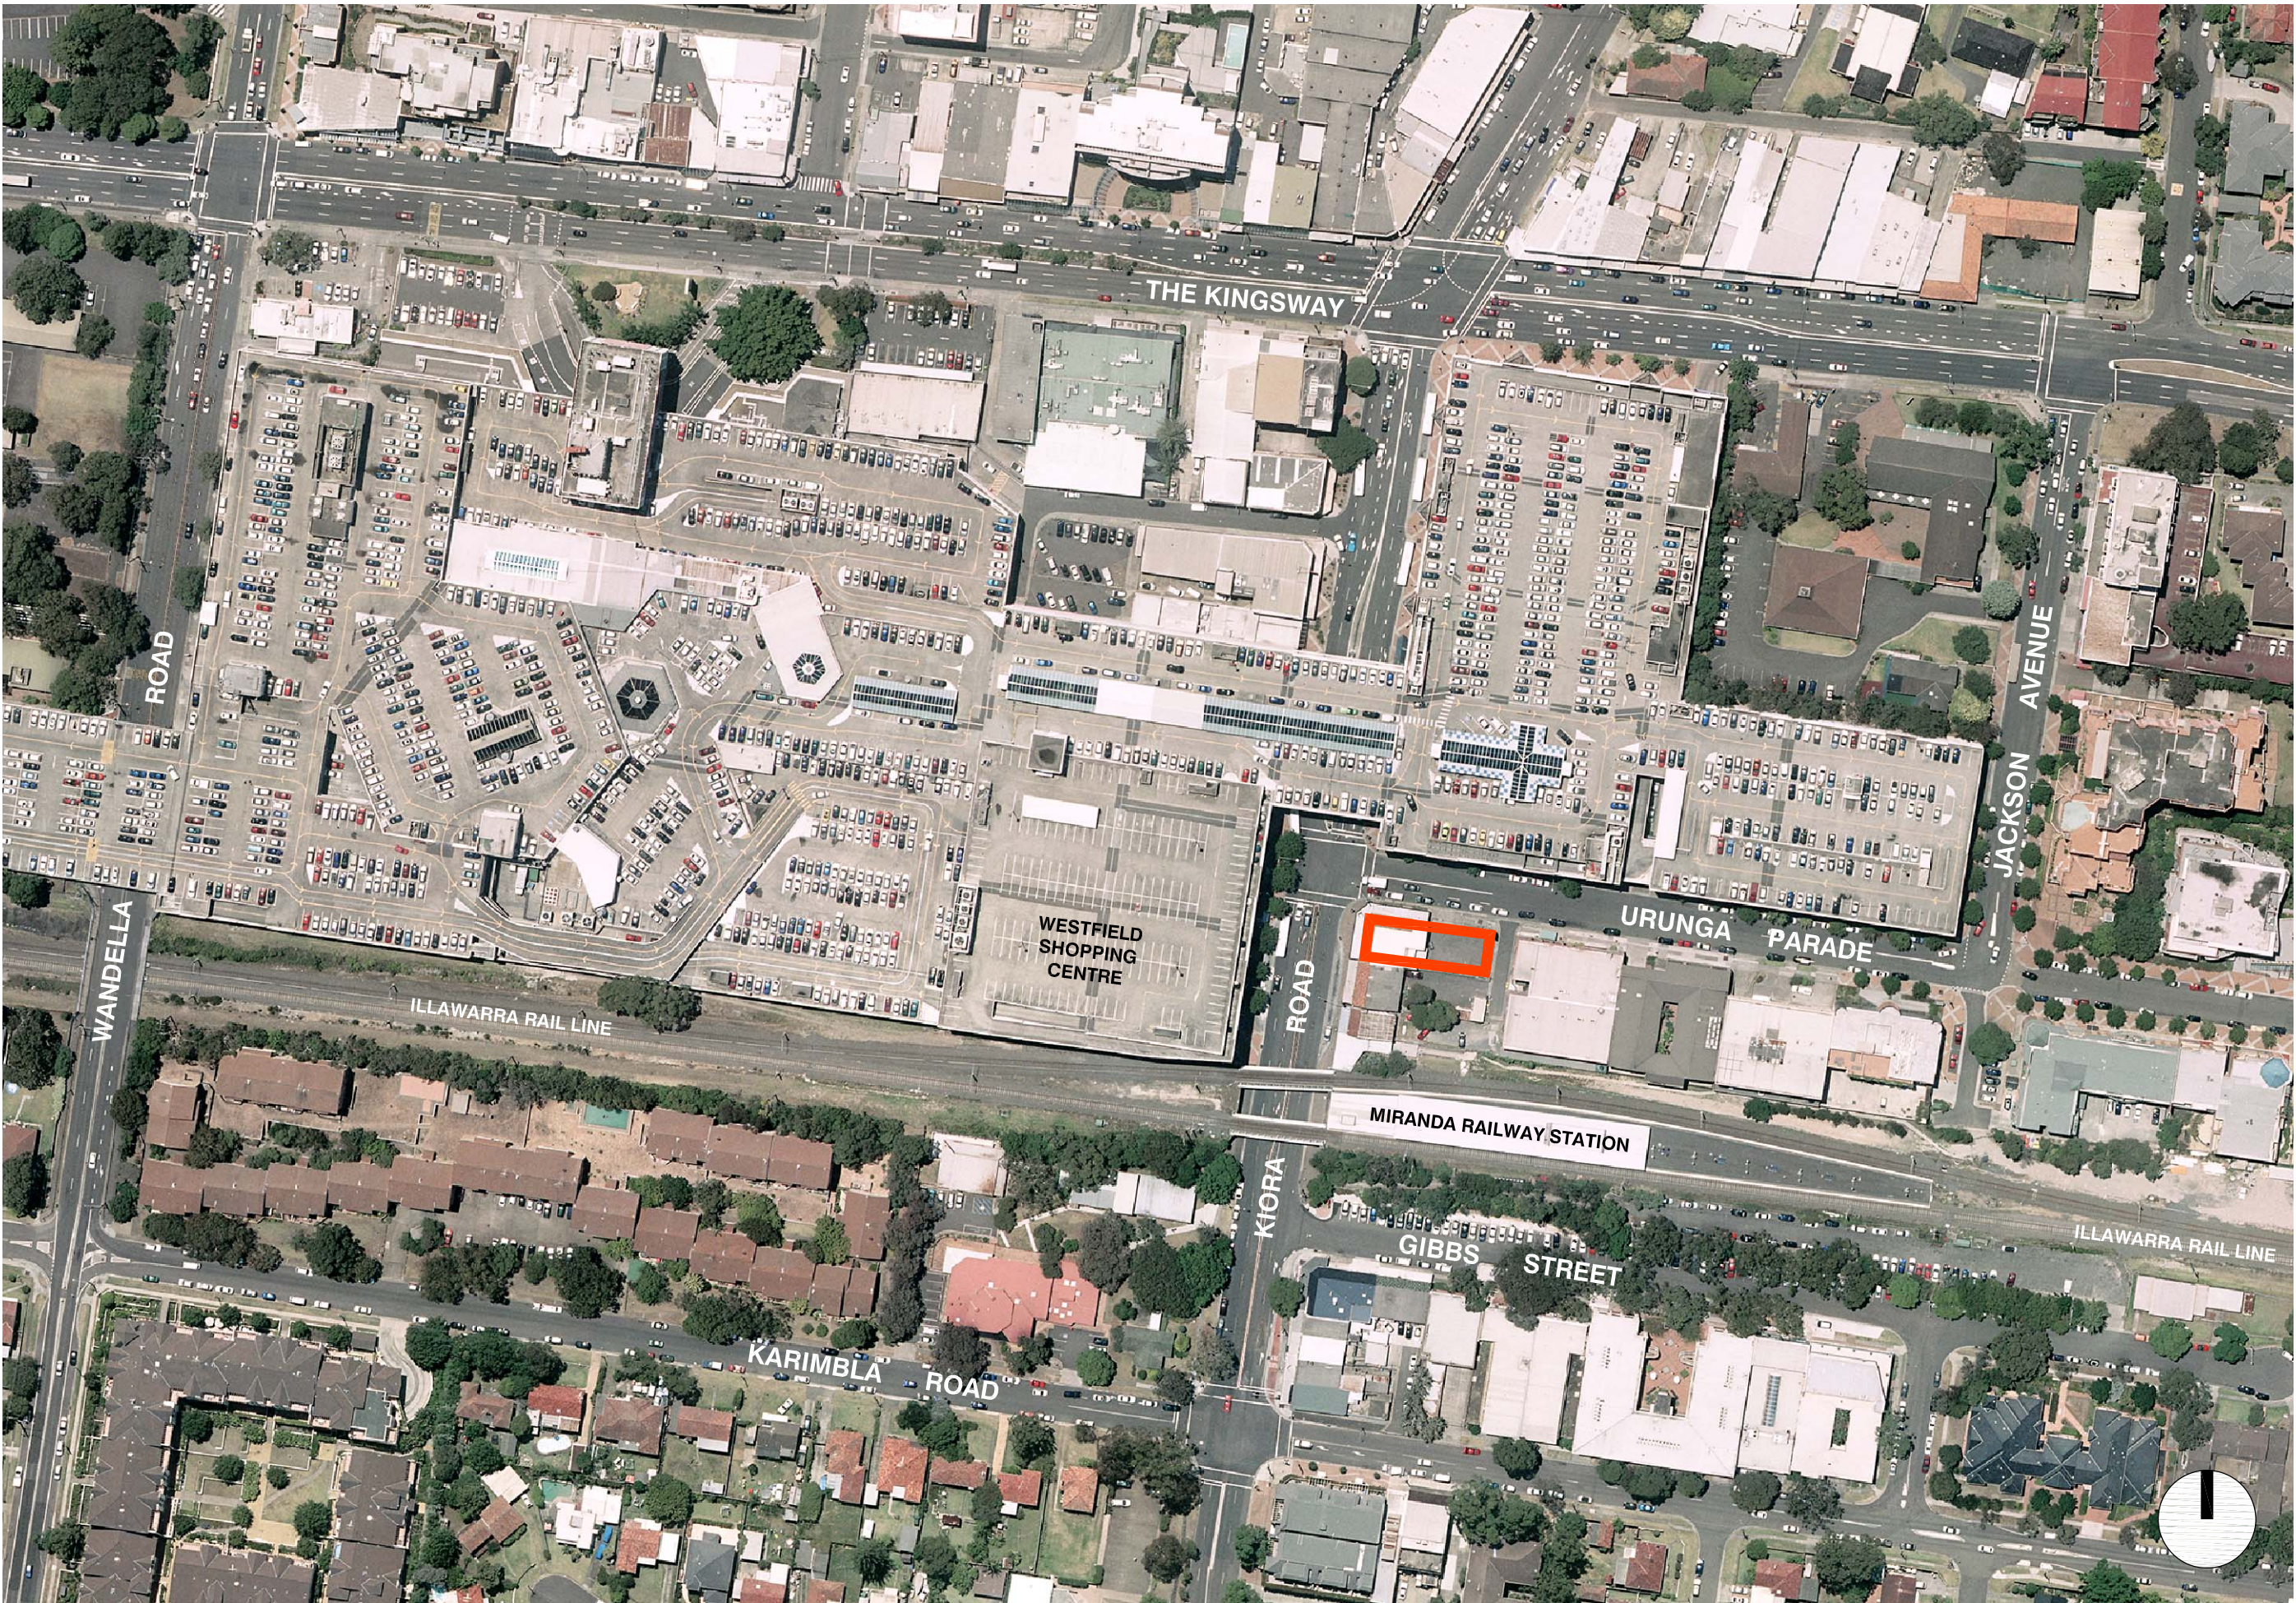

PERSPECTIVE VIEW FROM KIORA ROAD LOOKING NORTH




amendments	date	description

title	:	:
0	1	2
3	4	5
10m		
job #	:	0903
scale	:	1:100 @ A1
date	:	Decemeber 2010


drawing is copyright, do not scale drawing, work to
figural dimensions only, verify all dimensions on site.
Report to geoform any omission, discrepancy or
anything that might lead to a result other than the intent
of the drawing, if in doubt, ask. All work to comply with
the BCA and relevant Australian Standards.

drawing number	:	issue
1.01	:	

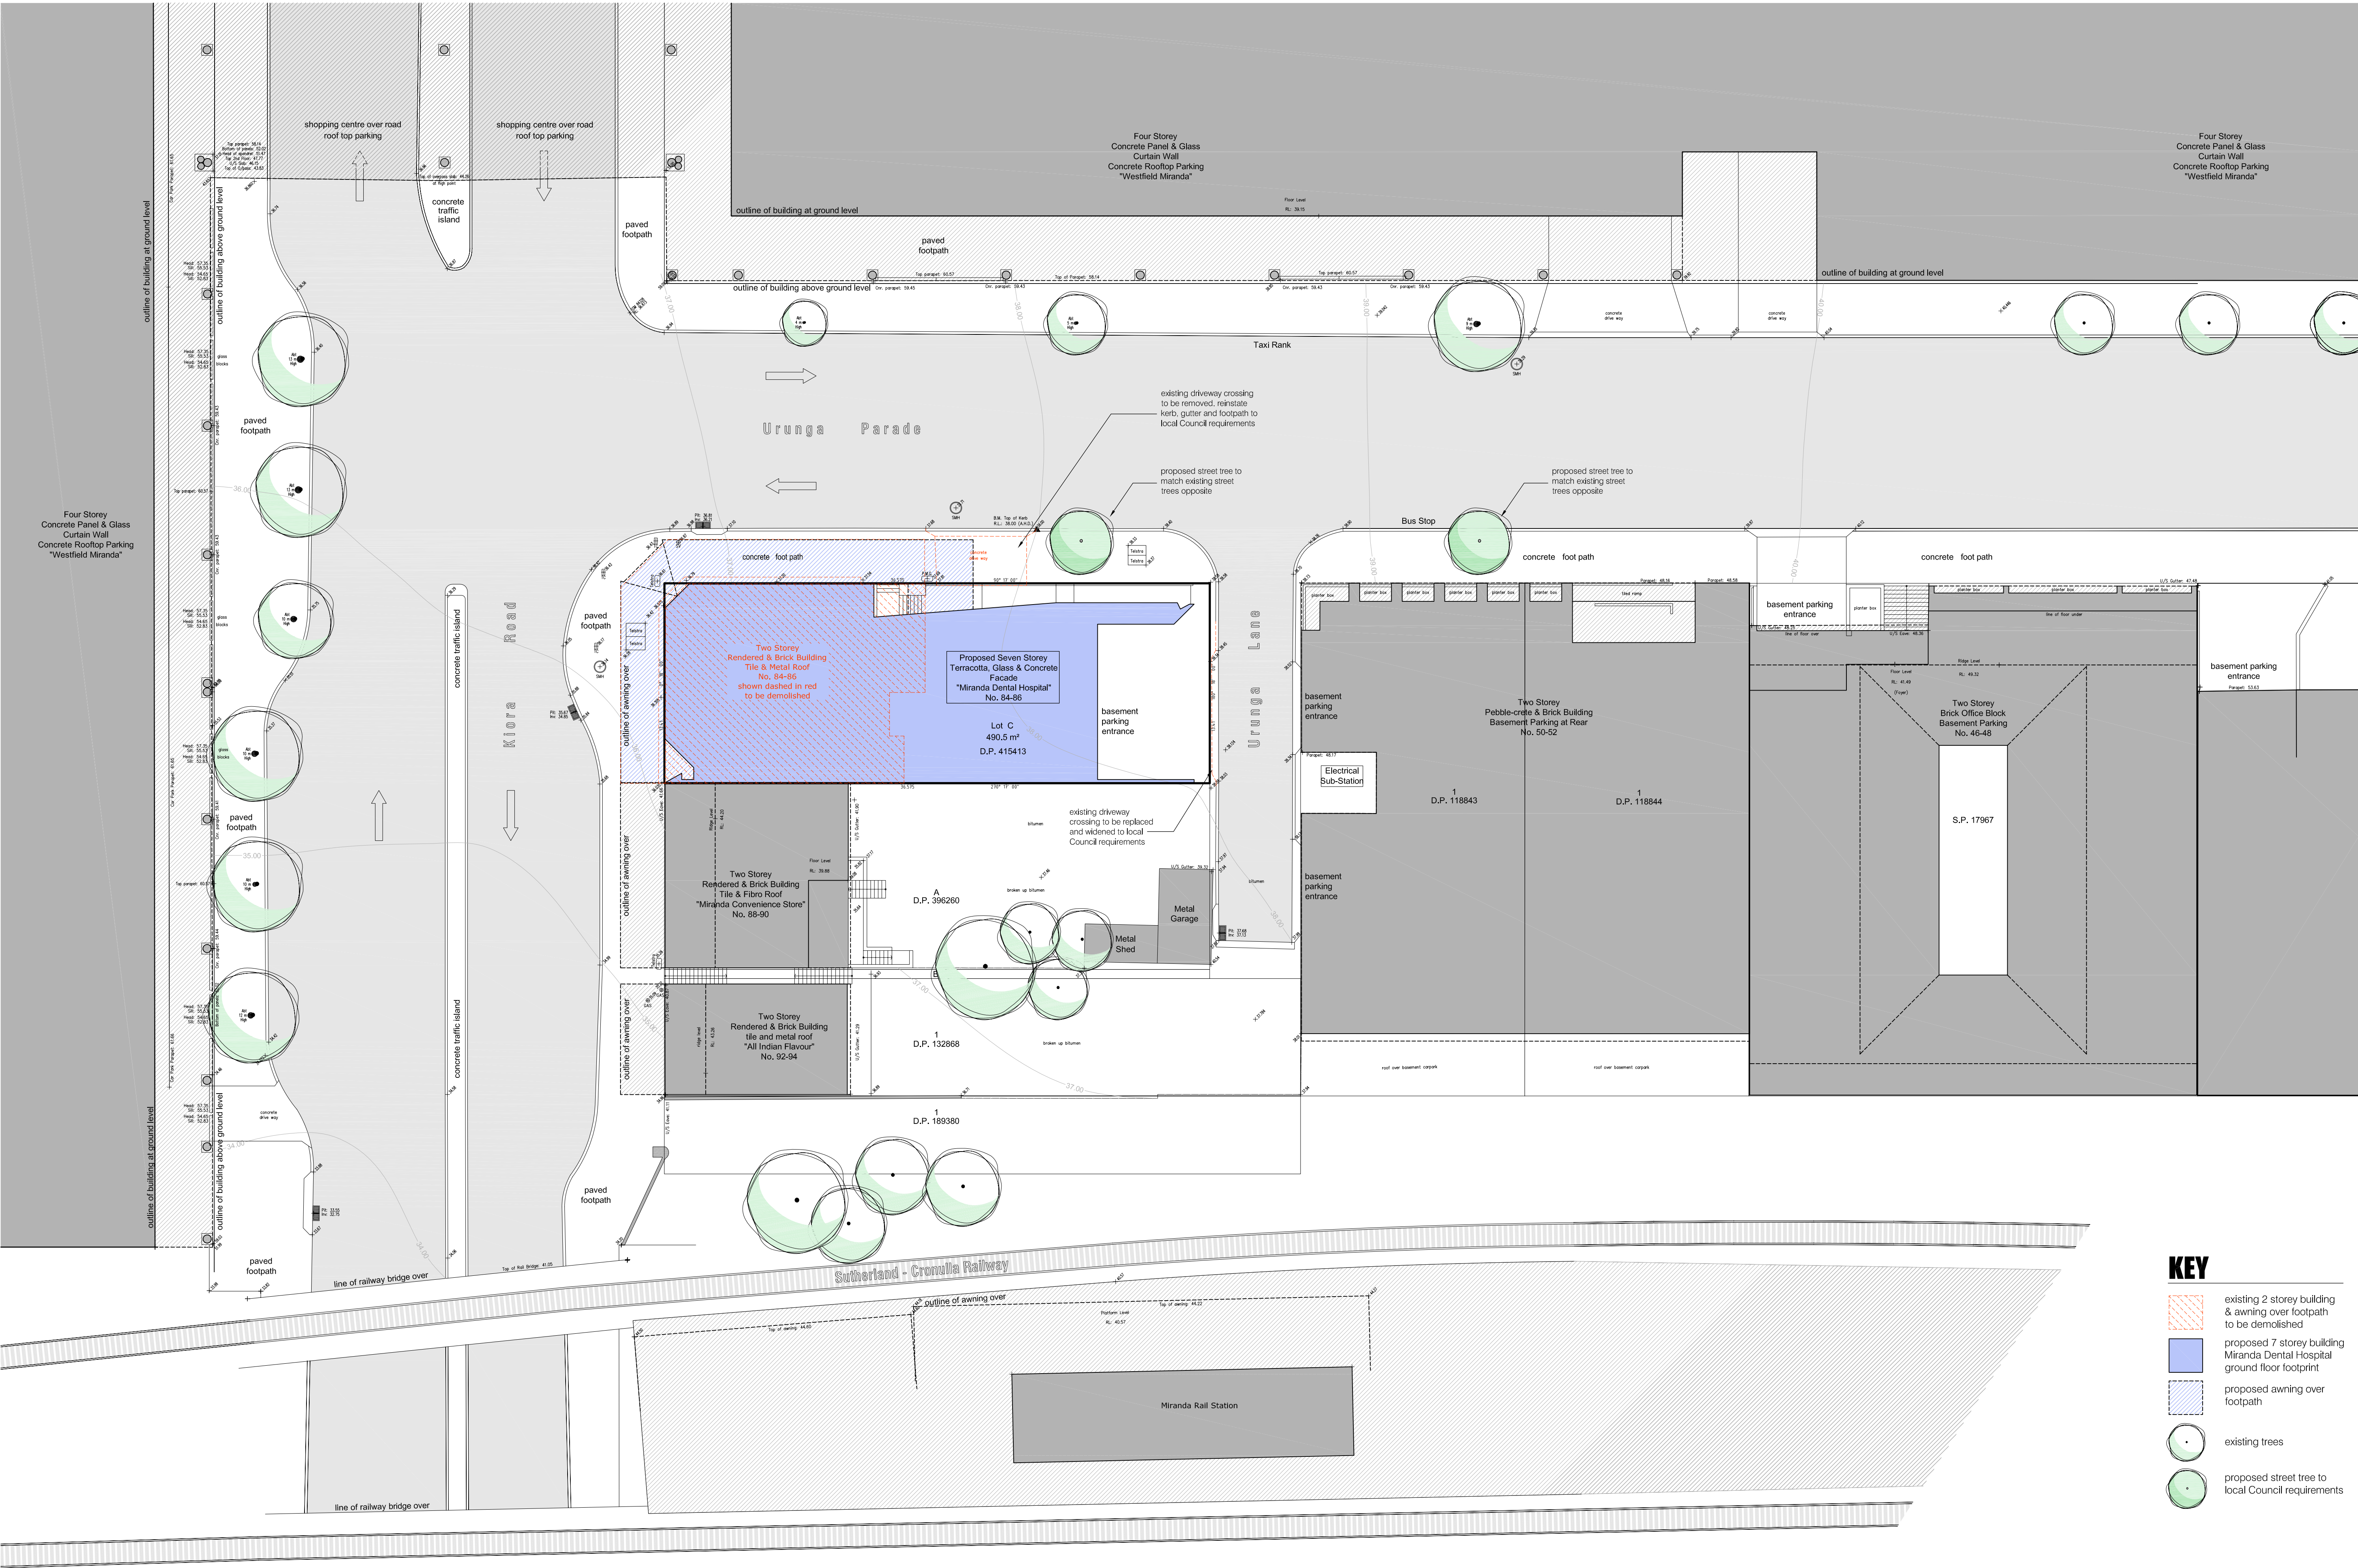

KEY

- existing 2 storey building & awning over footpath to be demolished
- proposed 7 storey building Miranda Dental Hospital ground floor footprint
- proposed awning over footpath
- existing trees
- proposed street tree to local Council requirements

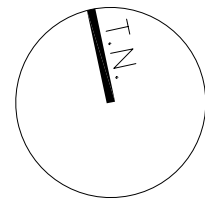


townplanner	bca consultant	sustainability	structural eng	hydraulic eng	traffic engineer	surveyor
Tony Polvere	Vic Lill & Partners	VIM construction & sustainability	Blizulis Associates	EWFW	Traffix	John R Holt
Economia PDS	ph. 02 9715 2555	ph. 02 9557 5122	ph. 02 9555 7230	ph. 02 9212 1000	ph. 02 9211 3252	ph. 02 9523 2589
	fax. 02 9715 2333	fax. 02 9557 5133	fax. 02 9555 7239	fax. 02 9212 1001	fax. 02 9211 2740	fax. 02 9527 4172

amendments	date	description

title	:	:
0	1	2 3 4 5
job #	:	0903
scale	:	1:100 @ A1
date	:	Decemeber 2010

10m drawing is copyright, do not scale drawing, work to figured dimensions only, verify all dimensions on site. Report to geoform any omission, discrepancy or anything that might lead to a result other than the intent of the drawing. If in doubt, ask. All work to comply with the BCA and relevant Australian Standards.

drawing number	:	:
2.01	:	Issue

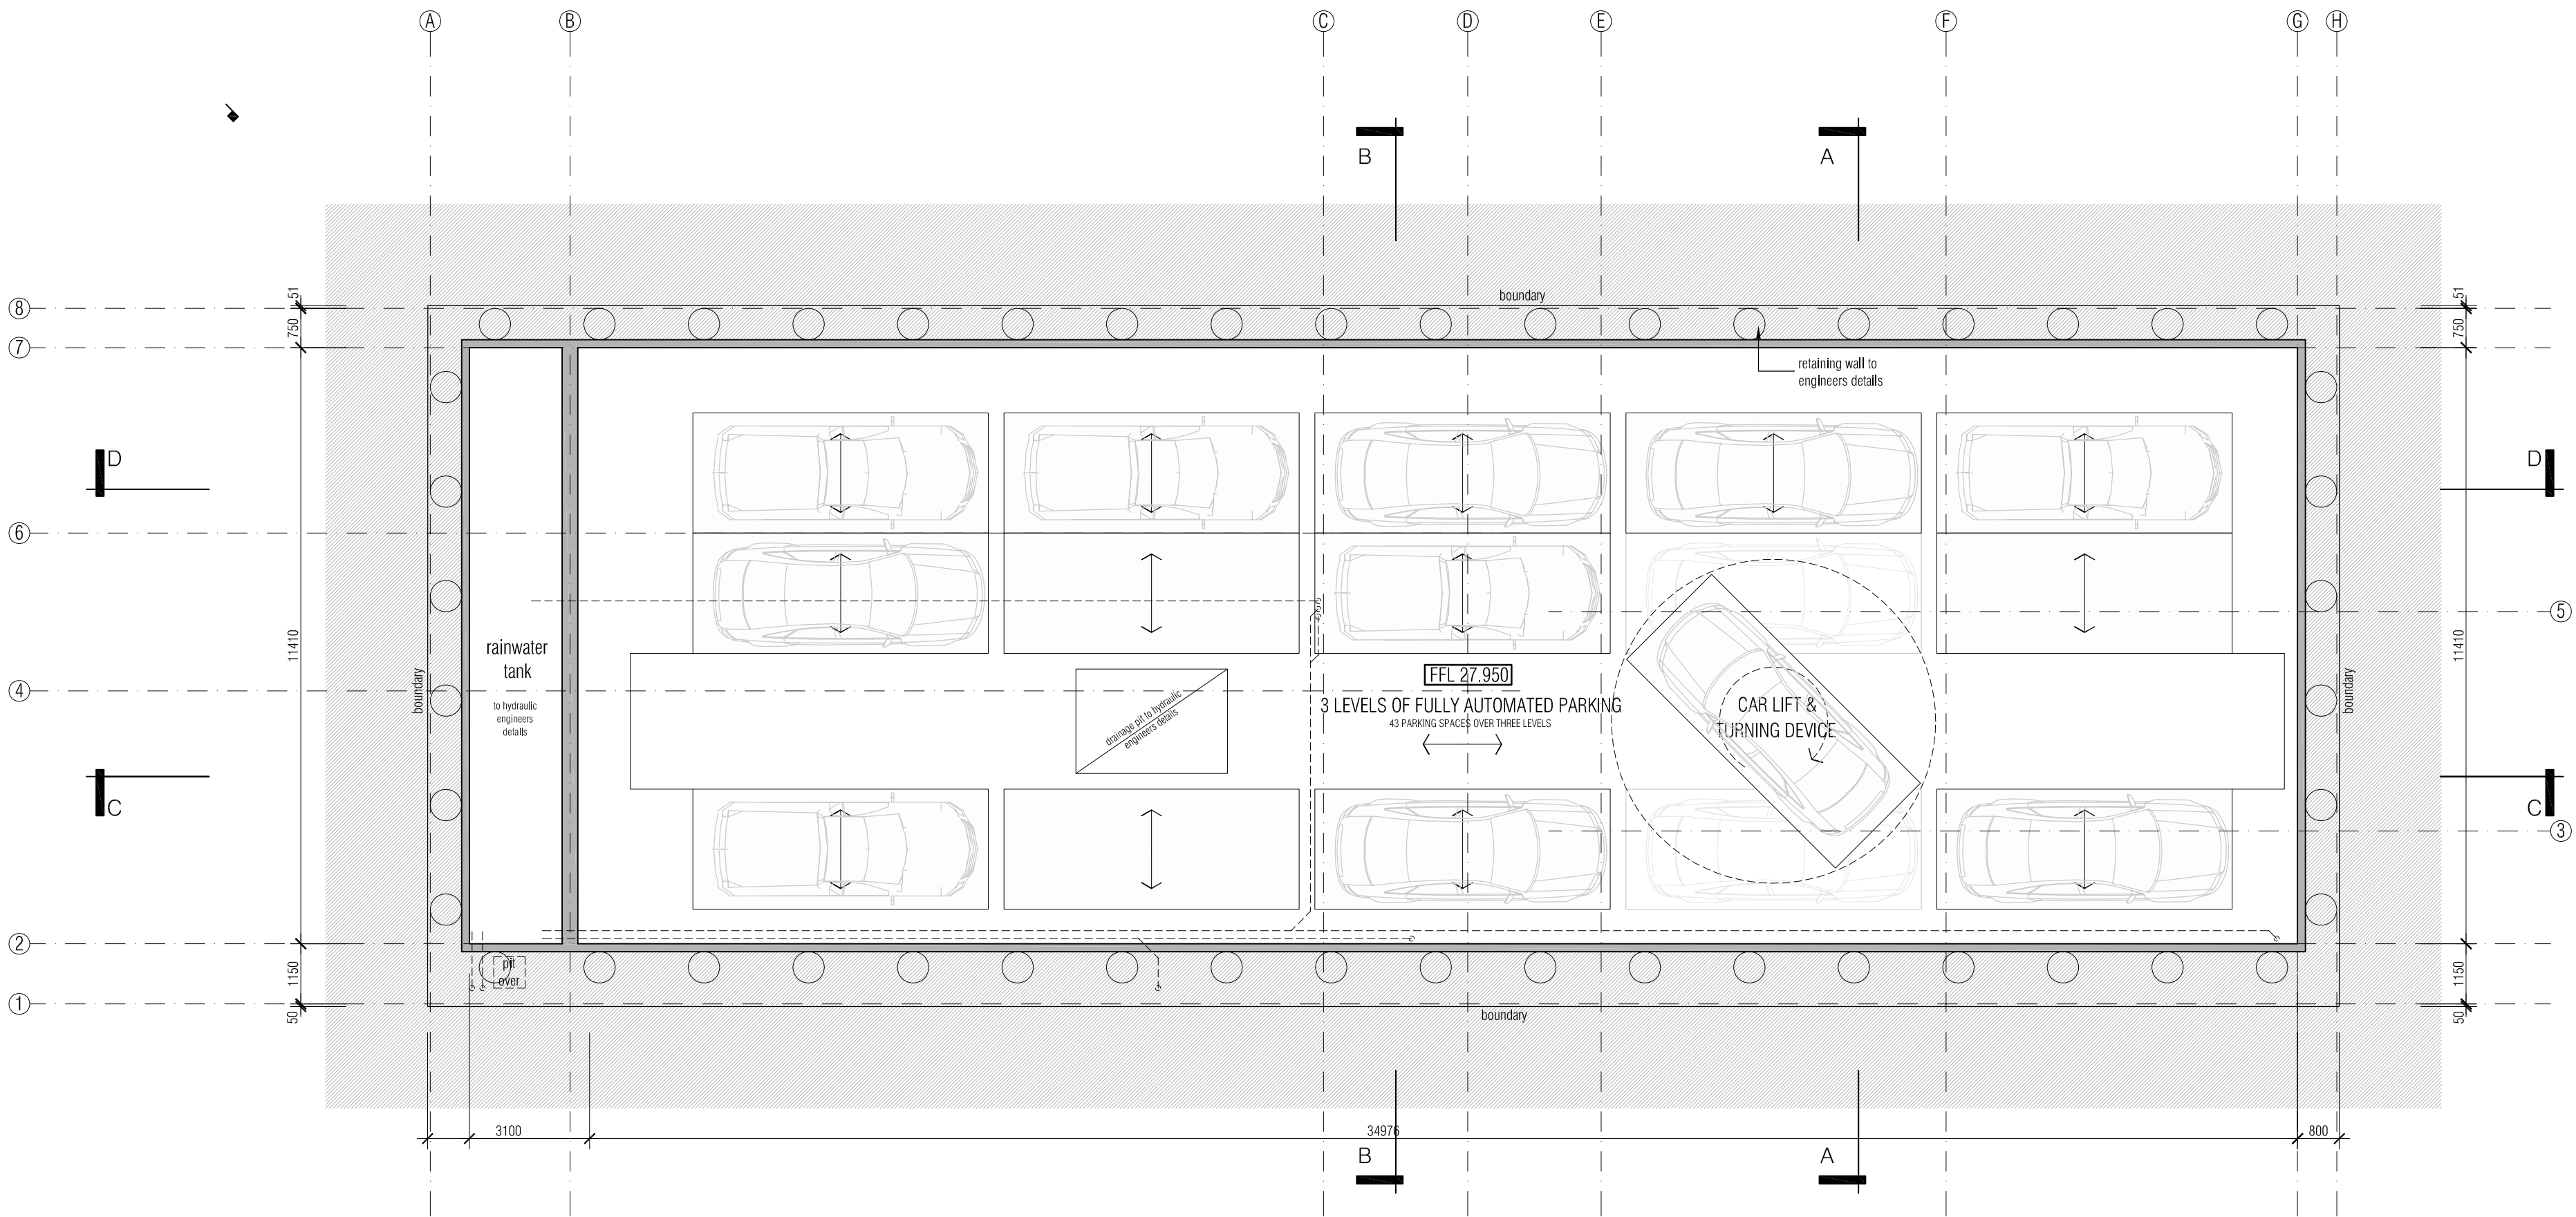


basement floor plan
scale: 1:100

Urunga Parade


Kiara Road

Kiara Road


Urunga Lane

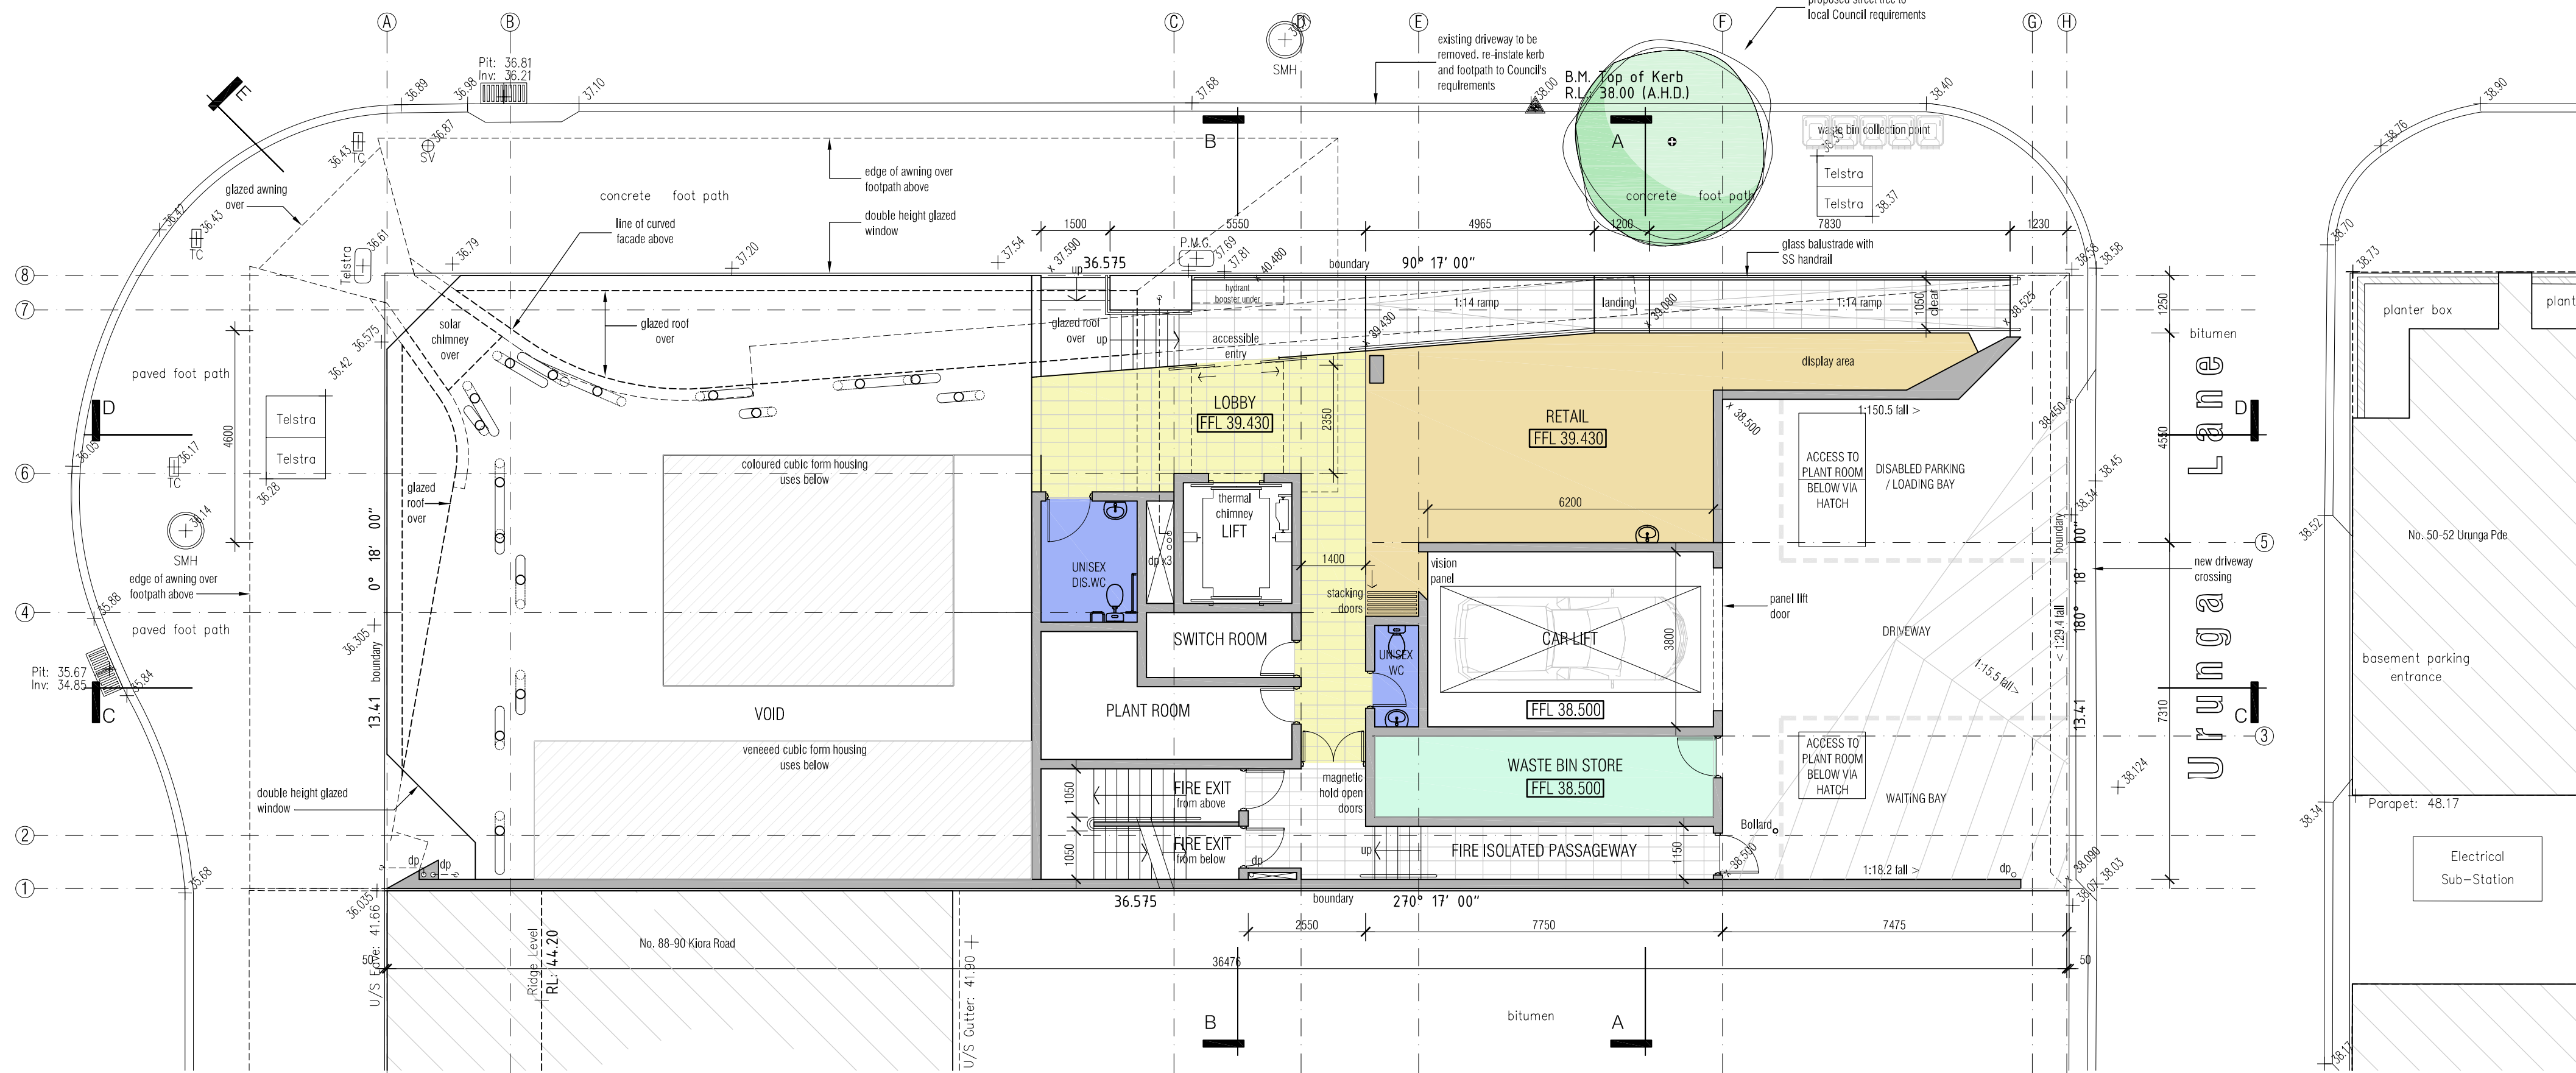

upper ground floor plan
scale: 1:100

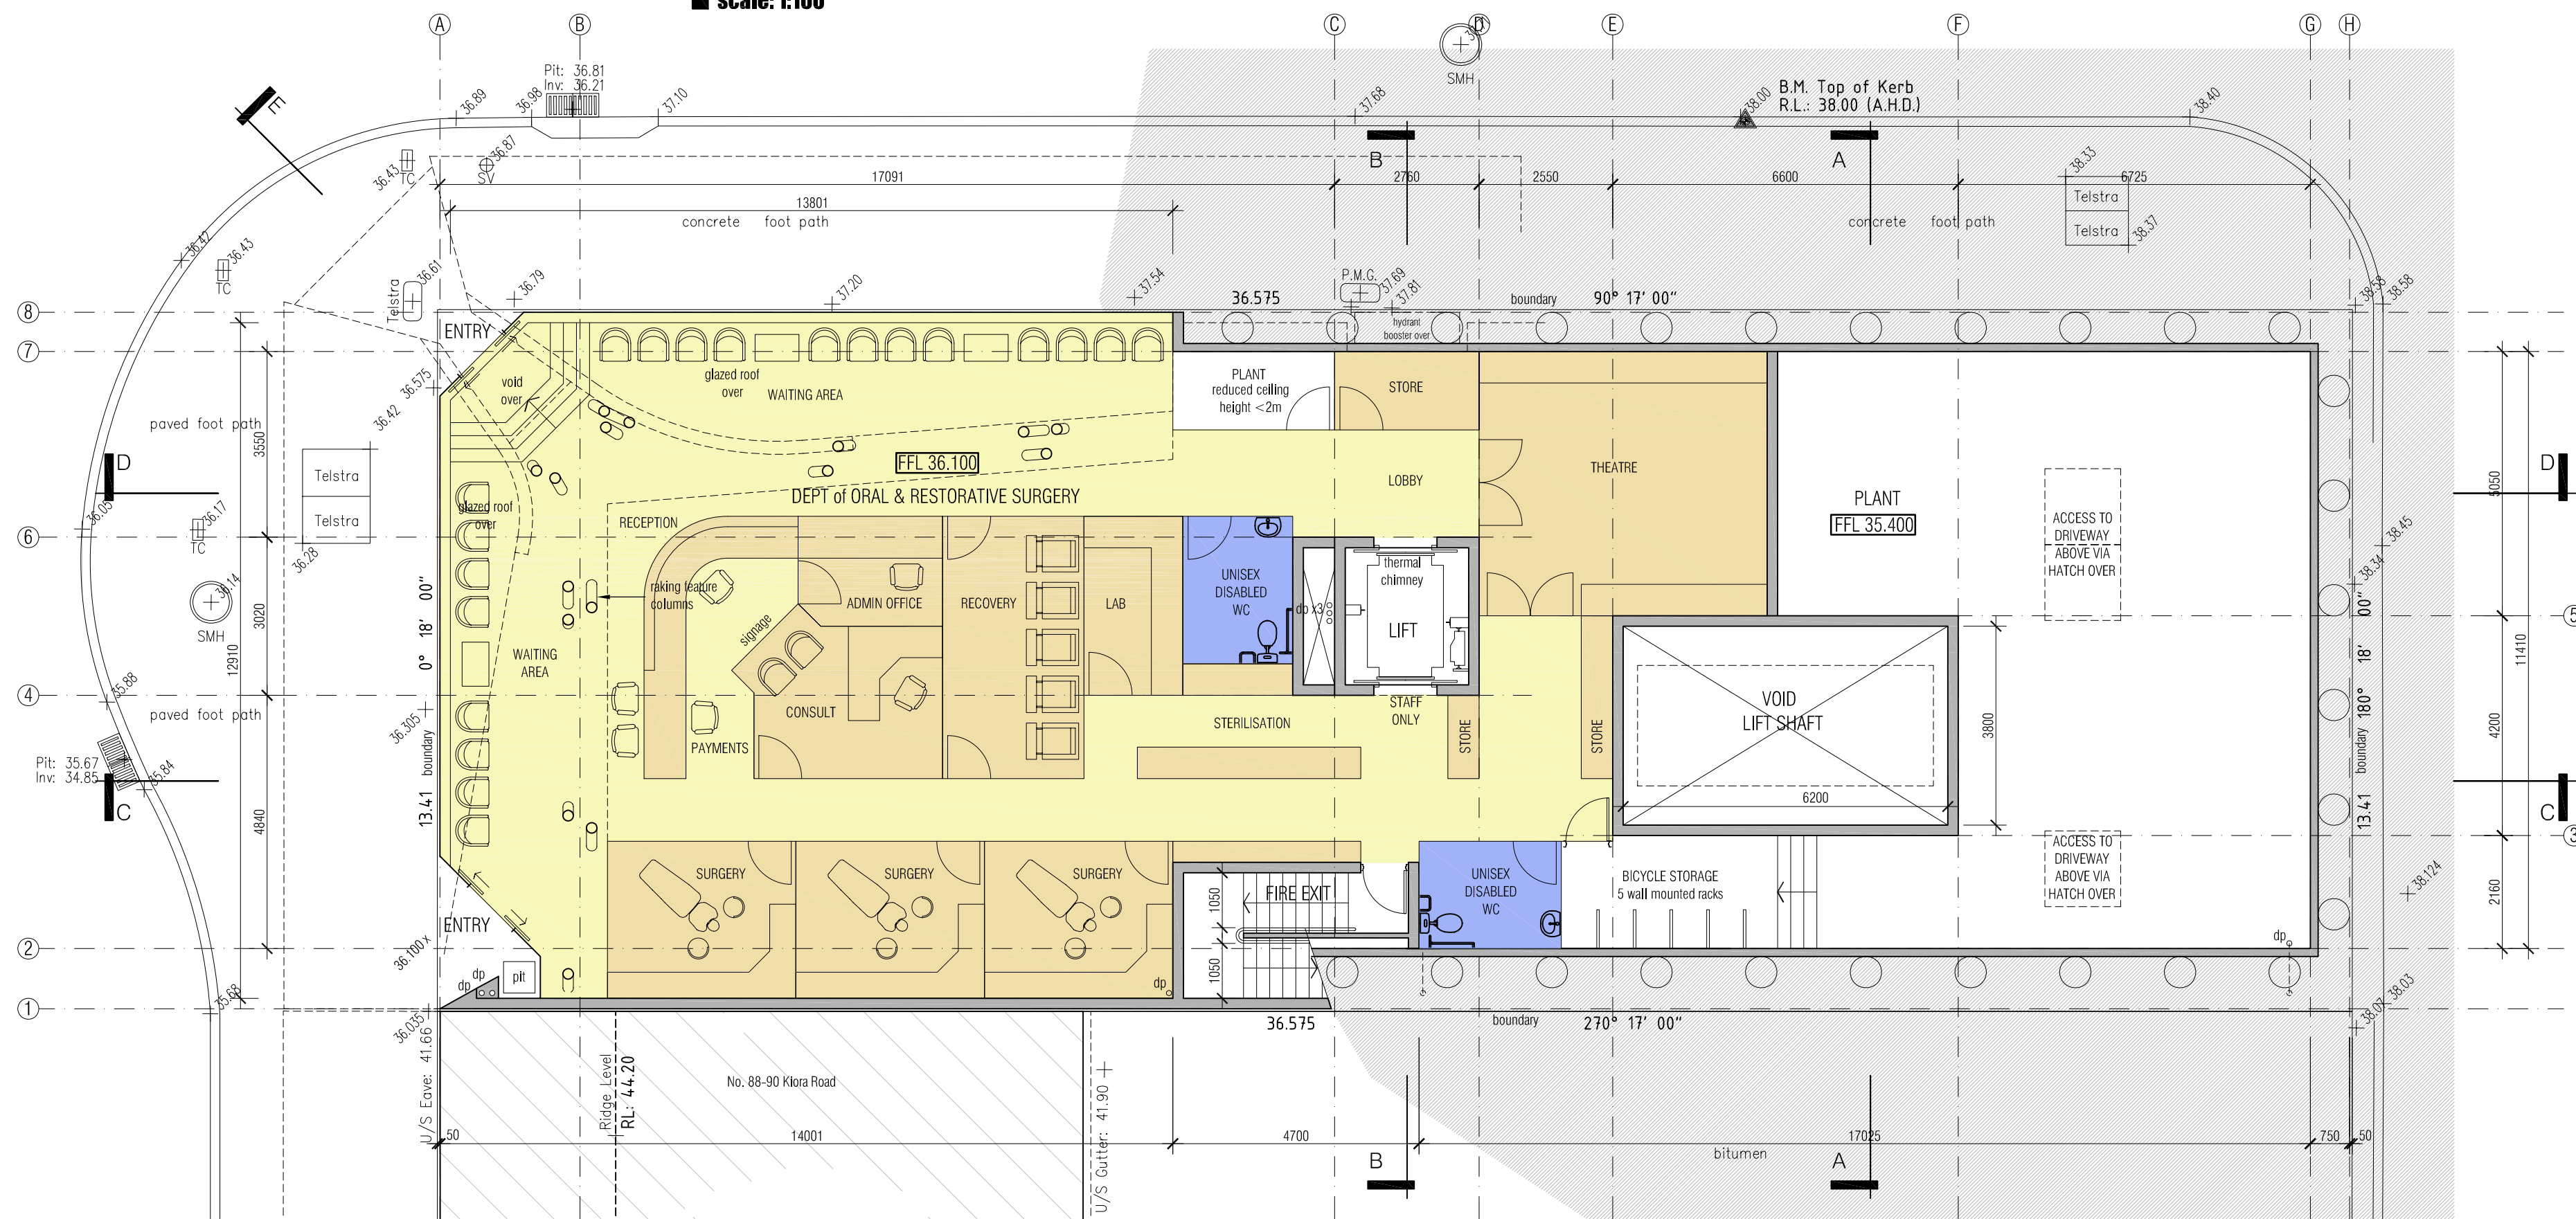

lower ground floor plan
scale: 1:100

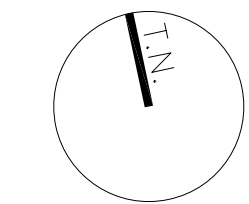

geoformdesignarchitects ©

design+architecture+interiors

moore park gardens, suite 145-H 780 bourke street redfern nsw 2016
T : 9699 4499 F : 9699 4599
E : architecture@geoform.com.au W : www.geoform.com.au

townplanner
Tony Polvere
Economia PDS
ph. 02 9267 5411

bca consultant
Vio Lill & Partners
ph. 02 9715 2555
fax. 02 9715 2333

sustainability
VIM construction &
sustainability
ph. 02 9557 8122
fax. 02 9557 5133

structural eng
Blizulis Associates
ph. 02 9555 7230
fax. 02 9555 7239

hydraulic eng
EWFV
ph. 02 9212 1000
fax. 02 9212 1001

traffic engineer
Trafik
ph. 02 9211 3252
fax. 02 9211 2740

surveyor
John R Holt
surveyors
ph. 02 9523 2589
fax. 02 9527 4172

amendments	date	description

title :
0 1 2 3 4 5
job # : 0903
scale : 1:100 @ A1
date : December 2010

LOWER & UPPER GROUND FLOOR PLANS

10m drawing is copyright, do not scale drawing, work to
figured dimensions only, verify all dimensions on site.
Report to geoform any omission, discrepancy or
anything that might lead to a result other than the intent
of the drawing, if in doubt, ask. All work to comply with
the BCA and relevant Australian Standards.

drawing number :
2.02
issue :

MIRANDA DENTAL HOSPITAL - 84-86 KIORA ROAD, MIRANDA NSW 2228