


east elevation I
urunga parade | scale: 1:100

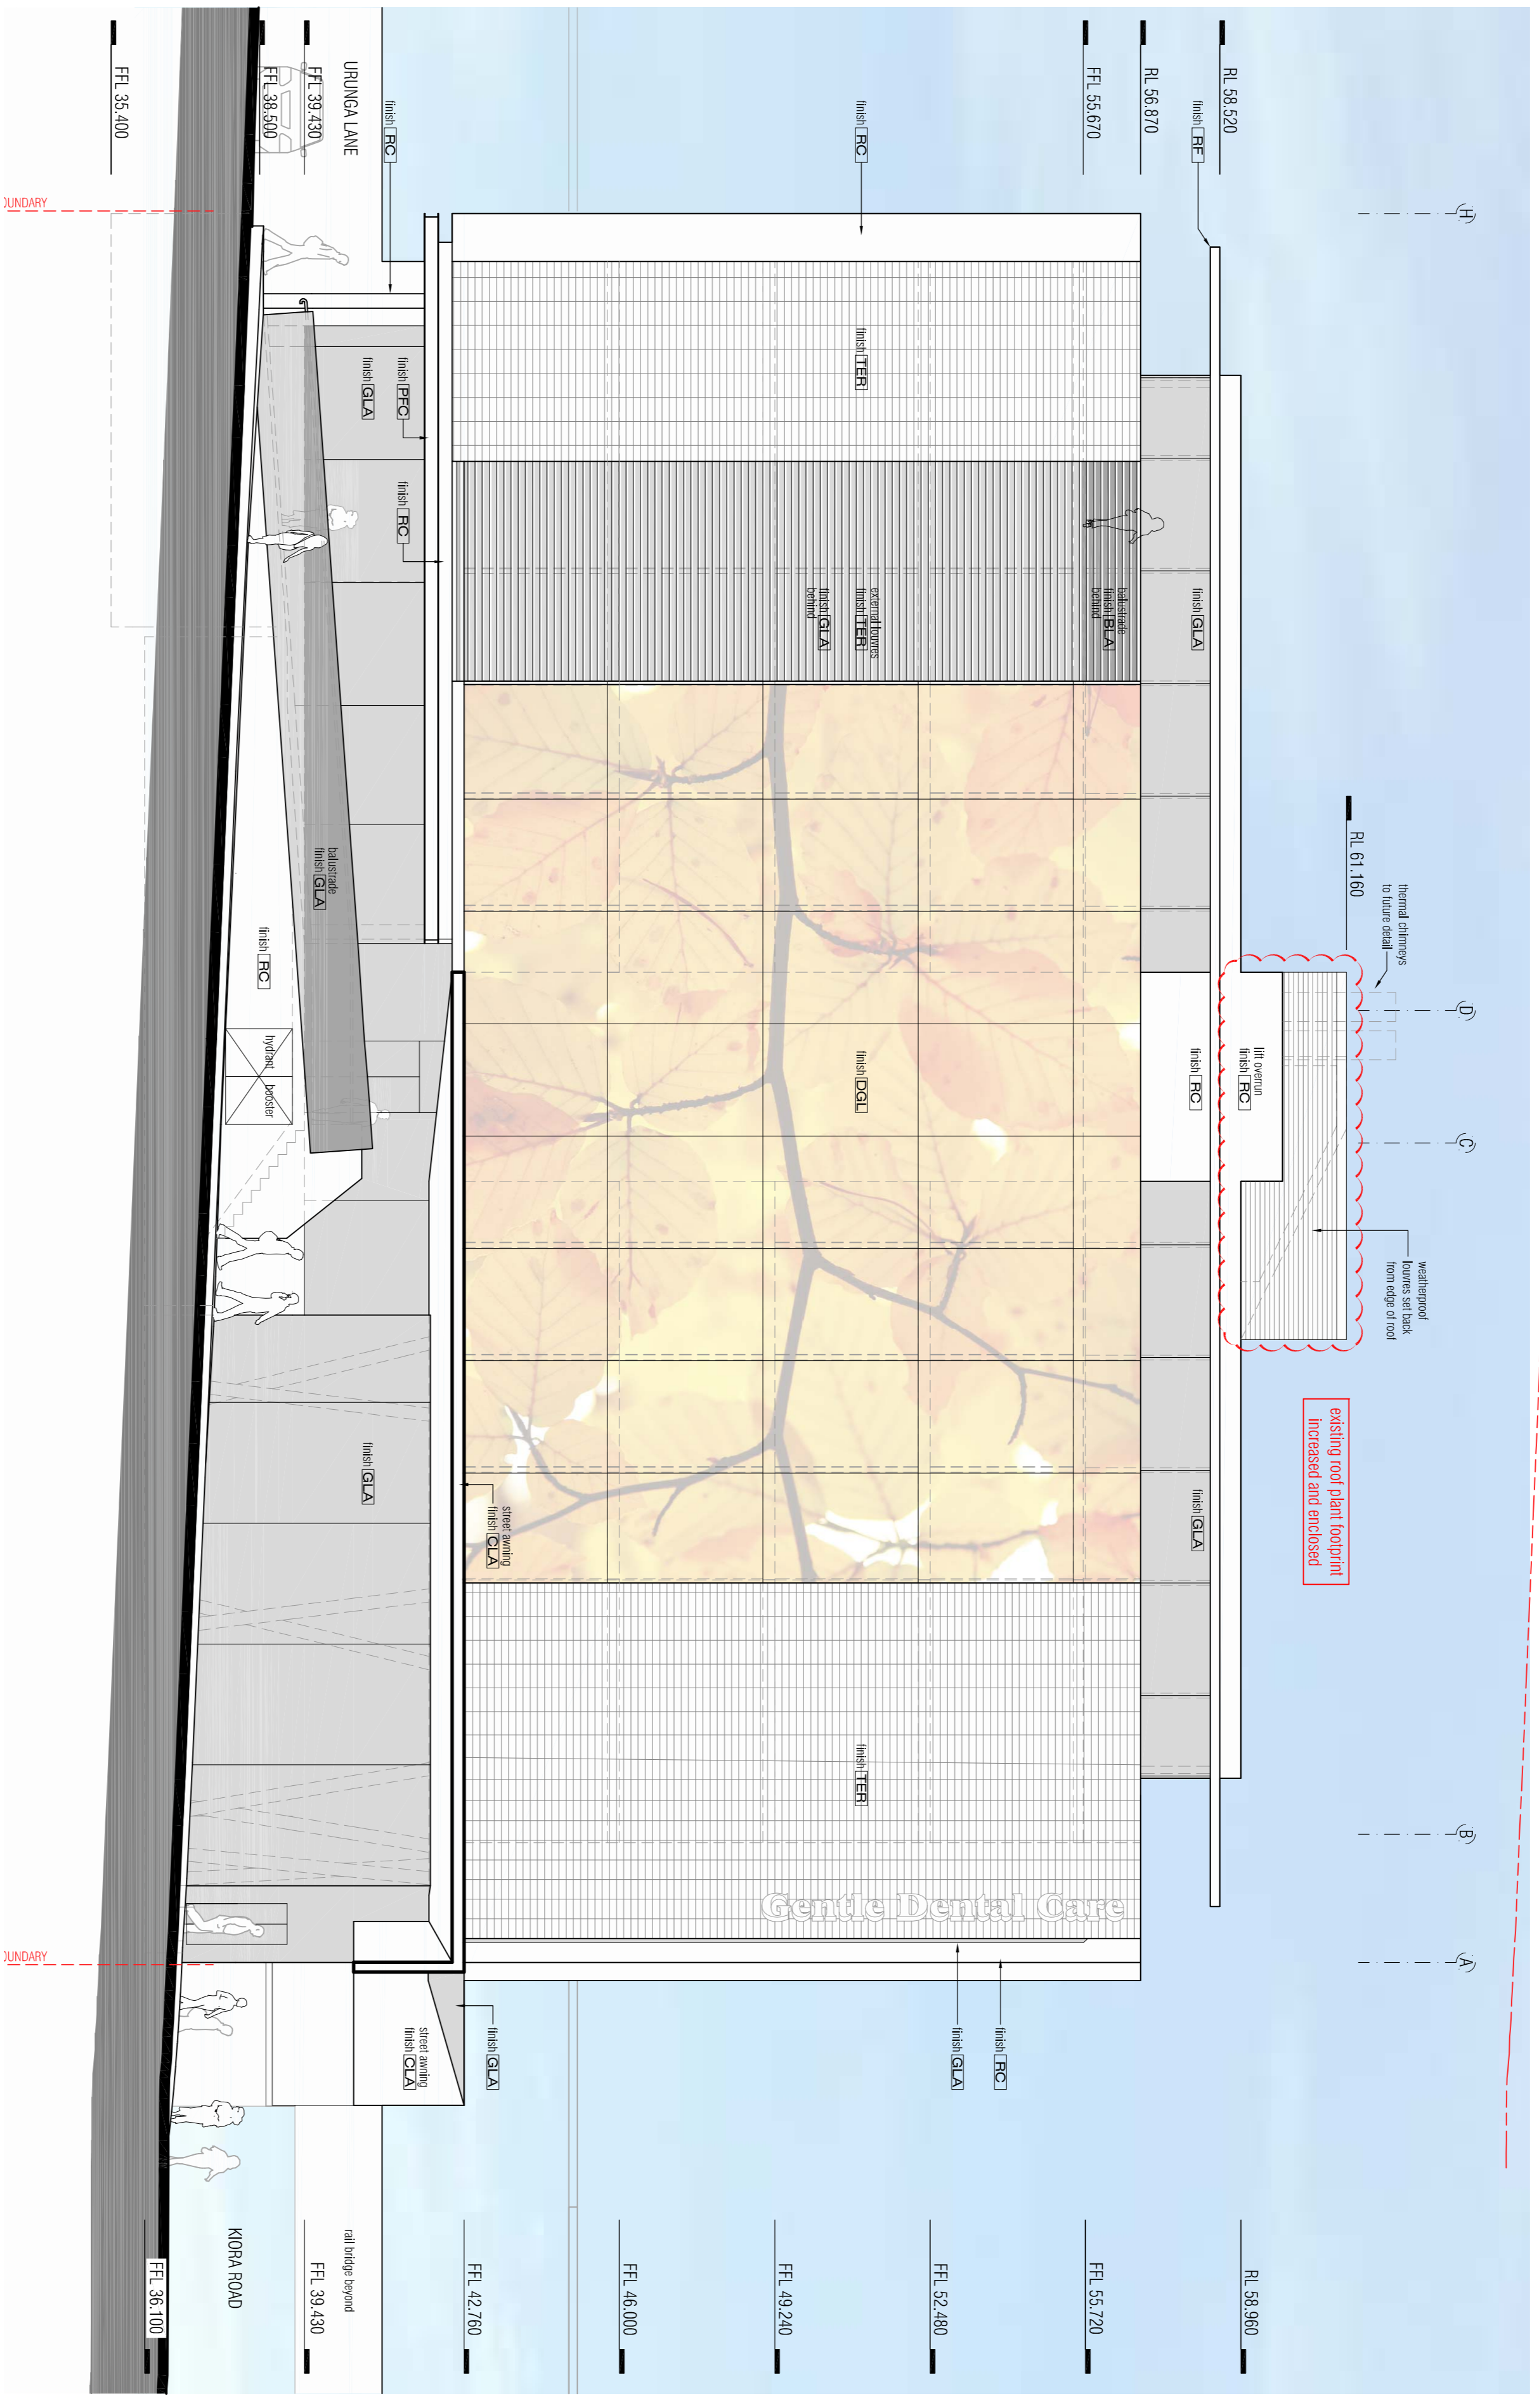

north elevation I
urunga parade | scale: 1:100

FINISHES SCHEDULE	CODE	DESCRIPTION	IMAGE	CODE	DESCRIPTION	CODE	DESCRIPTION
BUL	SPY Glass, tinted/lead & laminated clear glass substrate.			RF	off-form precast concrete walls of form concrete and cast in-situ.	GA	lime & double glazed windows with rotatable external blinds over the east and west facing windows.
QA	solid formed composite steel framing with prefinished aluminium composite core cladding all round. 'Mikado' or similar. Colour: black.			TER	weathered terrazzo, tacks system over insulation and off-form structural concrete walls.	FC	mid-slab FFC with masonry fins on slab's panel finish. colour: (see p.9)
DE	double skin wet-laid glass system comprising a double glazing internal skin and a single glazing external skin. The external skin will have a digital image printed on the glazing technology.			TER	external terrazzo, tacks system over insulation and off-form structural concrete walls.	SC	external mid-slab columns, one-filled with concrete, cast-in-place, tangle.
				TERFC	external terrazzo, tacks system over insulation and off-form structural concrete walls.		

geoform design architects
interiors

design + architecture + interiors ©

more park gardens, suite 145-H, 780 Bourke Street, Sydney NSW 2016
 T : +61 (0)2 959 5599
 E : info@geofor.com.au
 W : www.geofor.com.au

townplanner
Tony Pakere
Credely Torke
Ph: 02 9523 0311

cost consultant
VJC Hill & Partners
Ph: 02 9715 5555
Fax: 02 9715 2333

access consultant
BCA access solutions
Ph: 02 4940 3834

sustainability
VMA construction & sustainability
Ph: 02 9527 2133


structural eng
Strazle Associates
Ph: 02 9555 2290

hydraulic eng
EVPV
Ph: 02 9212 1000

traffic engineer
Traffic
Ph: 02 9211 3292
Fax: 02 9211 2740

surveyor
John R Holt
Surveyors
Ph: 02 9527 4172

drawings	date	description
0	06/11/12	Issue for design
1	12/11/12	Issue for design
2	12/11/12	Issue for design
3	12/11/12	Issue for design
4	12/11/12	Issue for design
5	12/11/12	Issue for design

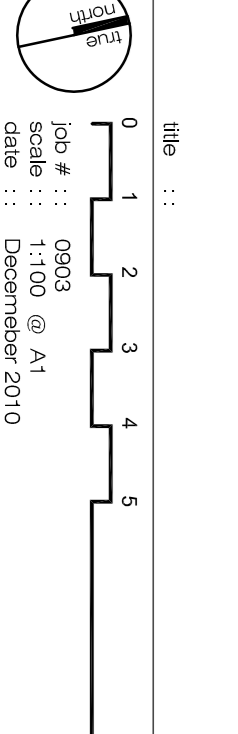

EAST & NORTH ELEVATIONS

Top drawing is graphic, do not scale drawing, work to drawing number:
 If you require any clarification, discrepancy or report to question any matter, discrepancy or of the drawing, please contact the architect or the client.
 1/19/2012 11:40:00 AM 1/19/2012 11:40:00 AM

3.03 **B**