




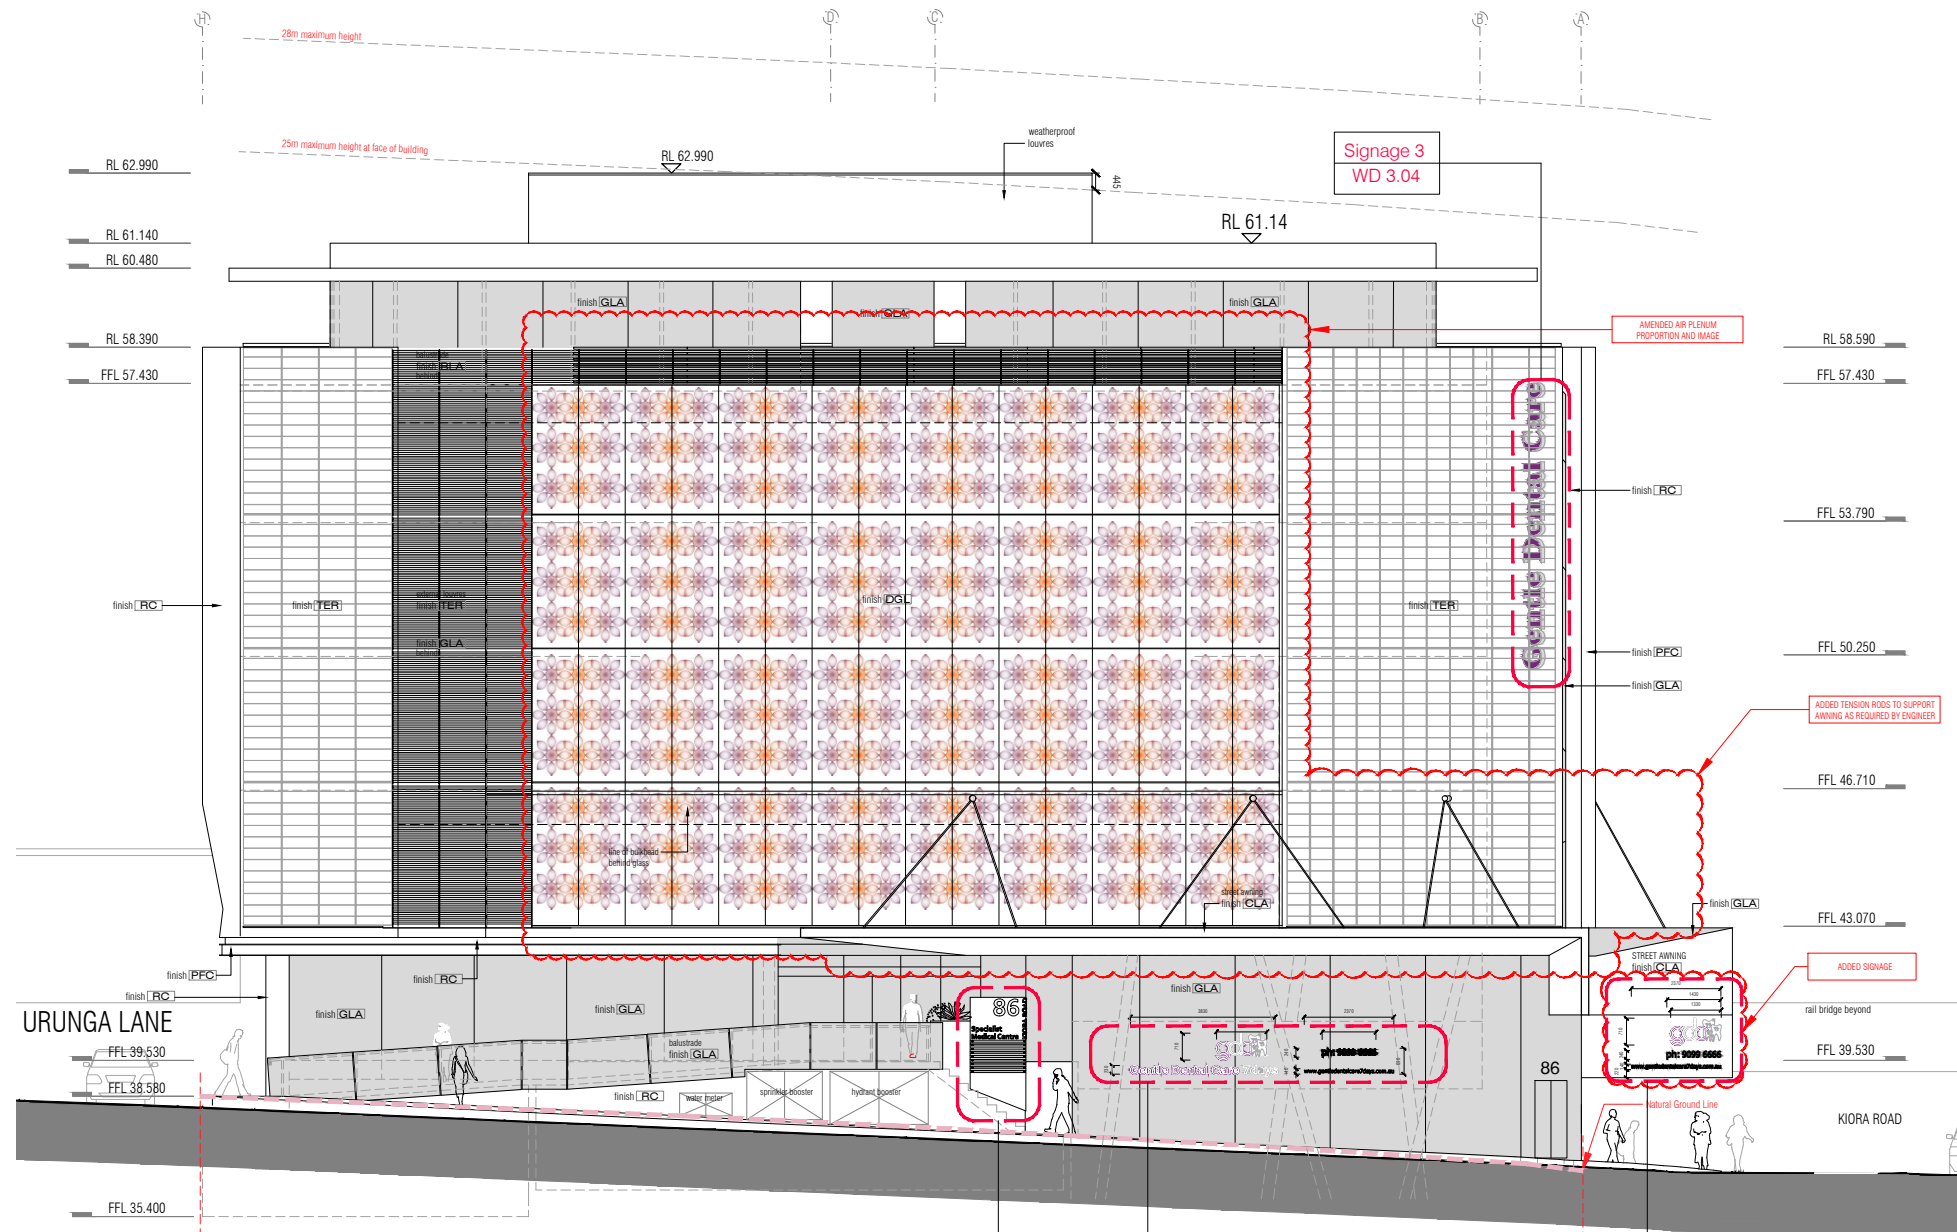


north elevation
urunga parade scale: 1:200

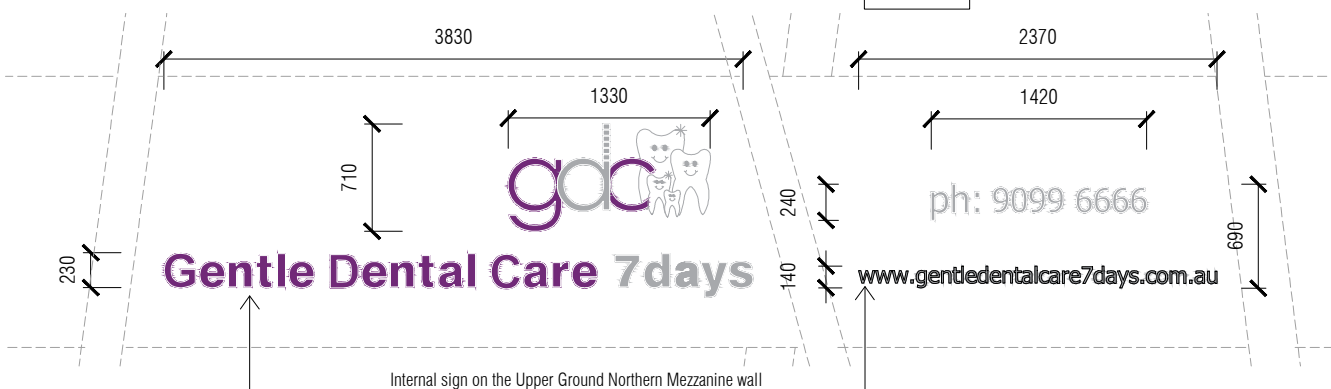

Signage 2
urunga parade scale: 1:50

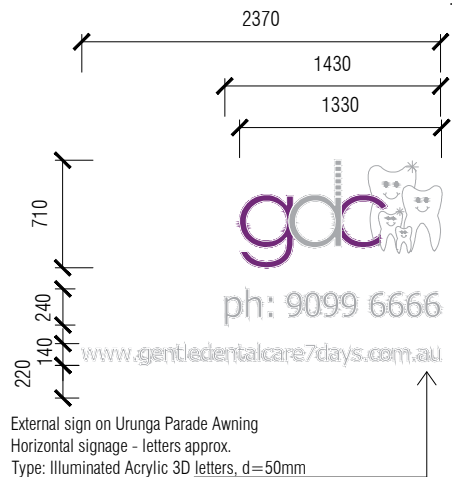


Signage 7
Kiora Road scale: 1:50

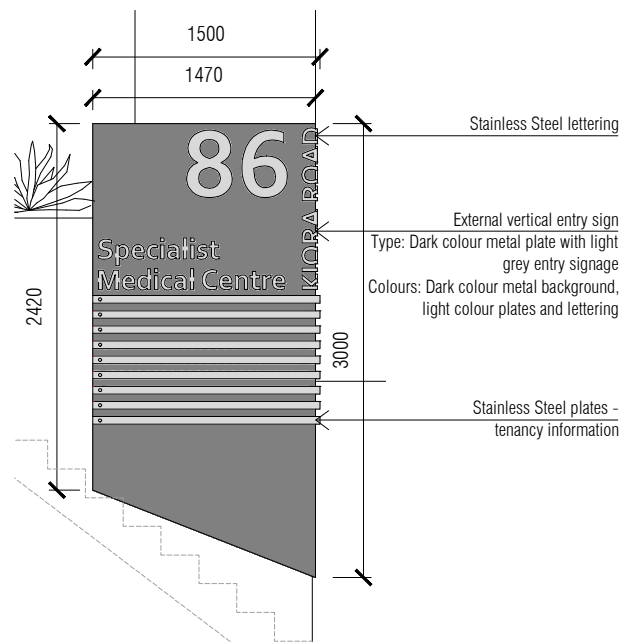


Signage 1 - Elevation 1
urunga parade scale: 1:50

External Vertical sign
Type:
Illuminated Acrylic 3D letters,
d=120mm
Colours:
Purple letters on
white/grey background

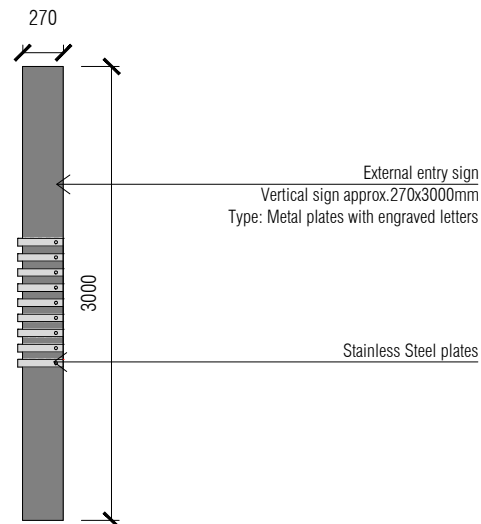

Signage 1 - Elevation 2
urunga parade scale: 1:50

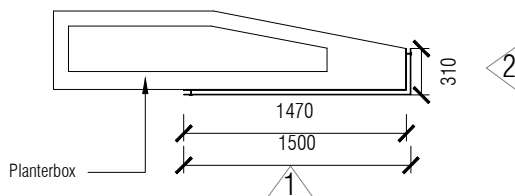

Signage 1 - Plan
urunga parade scale: 1:50