



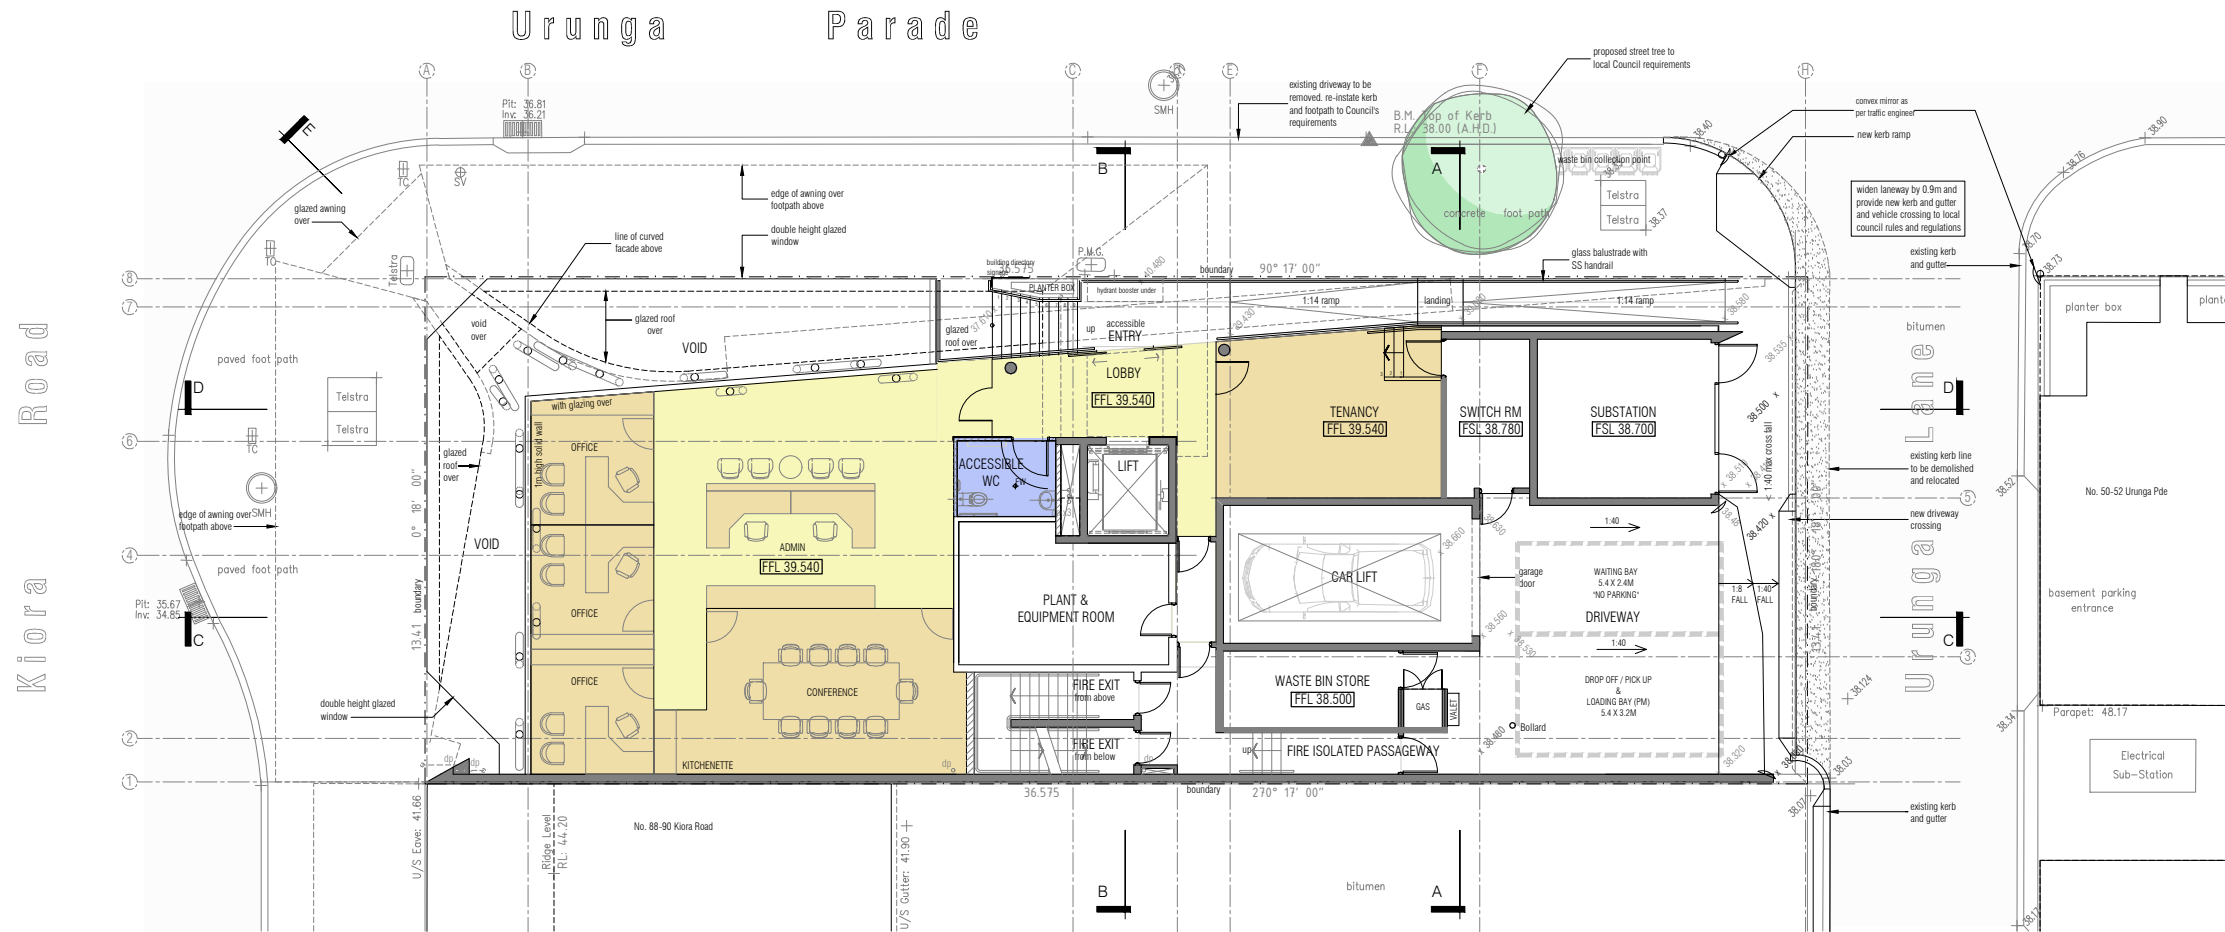

upper ground floor plan
scale: 1:200

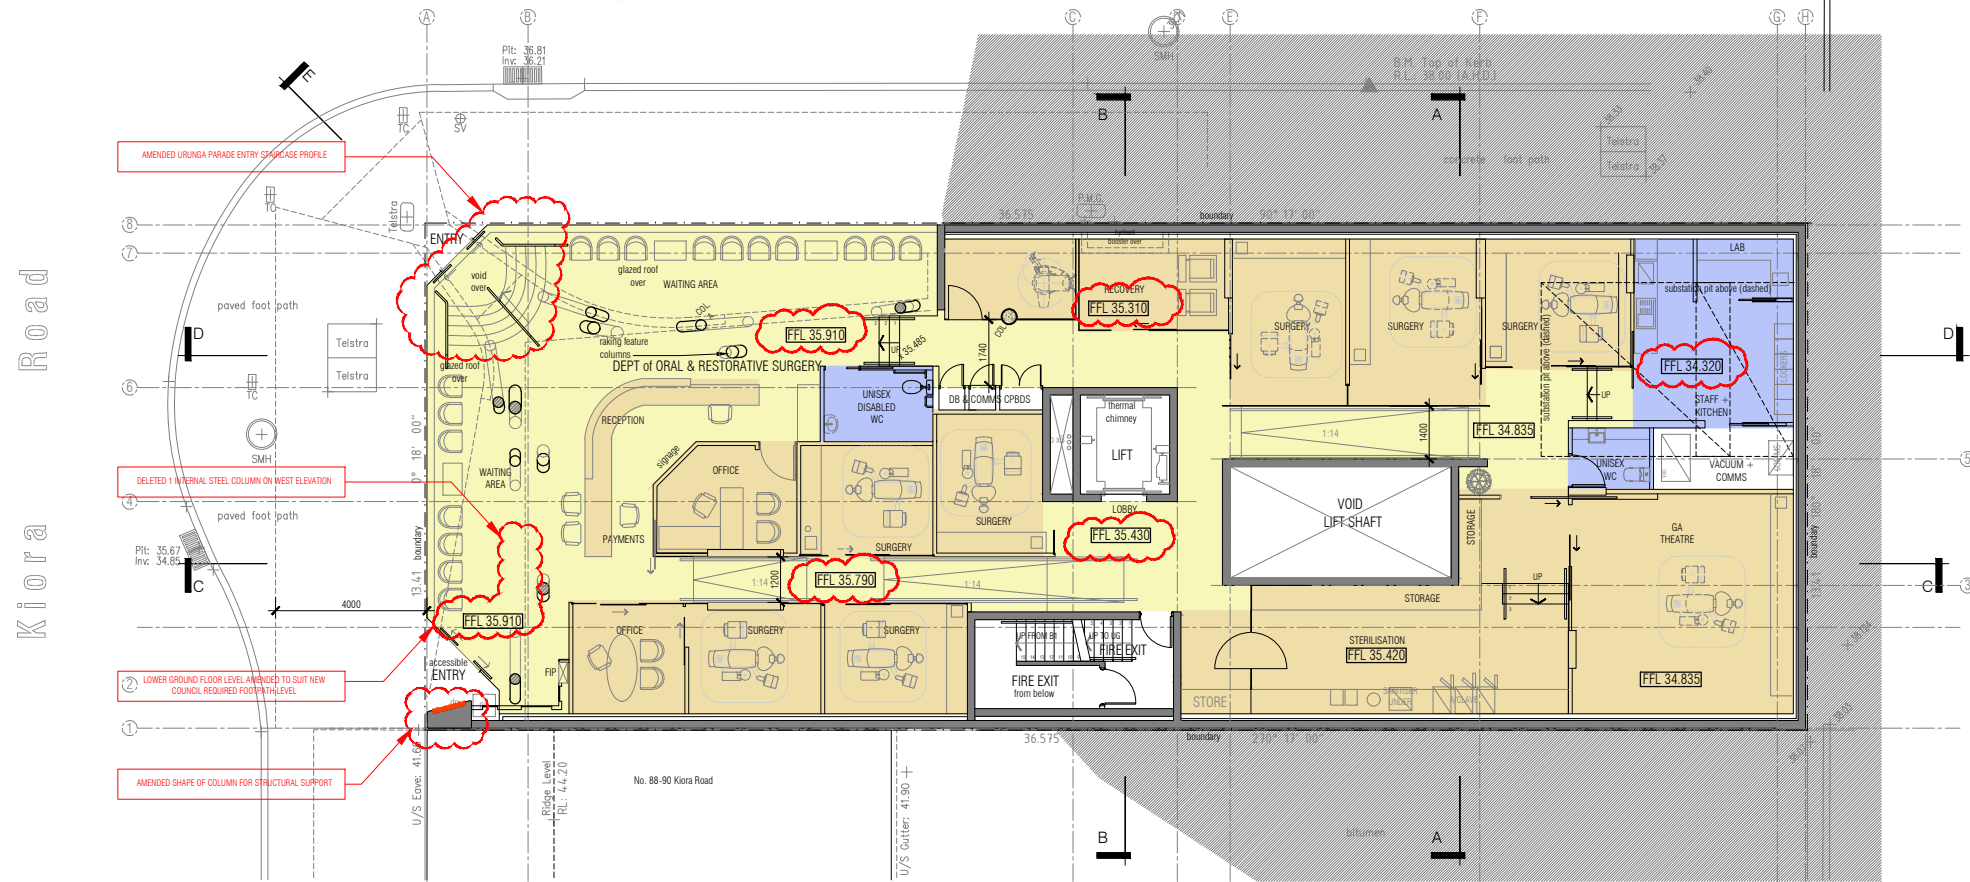

lower ground floor plan
scale: 1:200

PARKING PROVISIONS:
BASEMENT LEVEL
39 FULLY AUTOMATED PARKING SPACES OVER THREE LEVELS
WITH INTEGRATED ACCESSIBLE PARKING VIA VALET ASSISTED
TRANSFER AT ENTRY. REFER TRAFFIC ENGINEERING REPORT
TOTAL CAR PARKING SPACES = 38 cars + 1 bicycle storage palette