


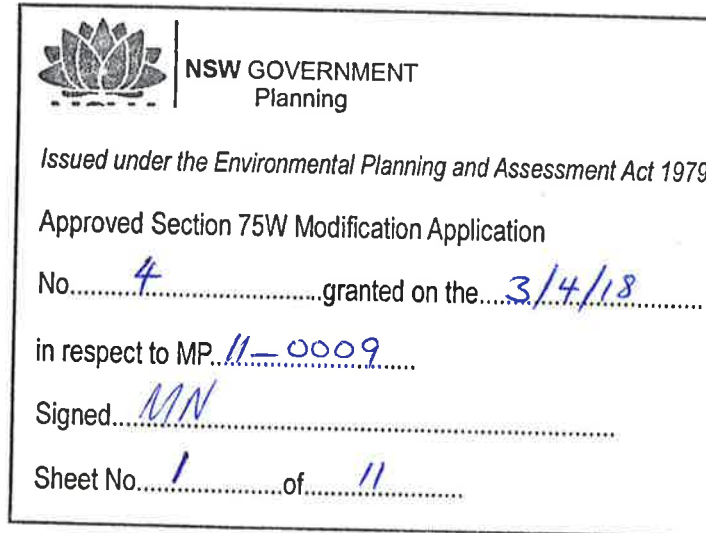


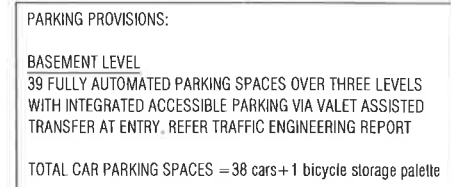

2.02	D
------	---

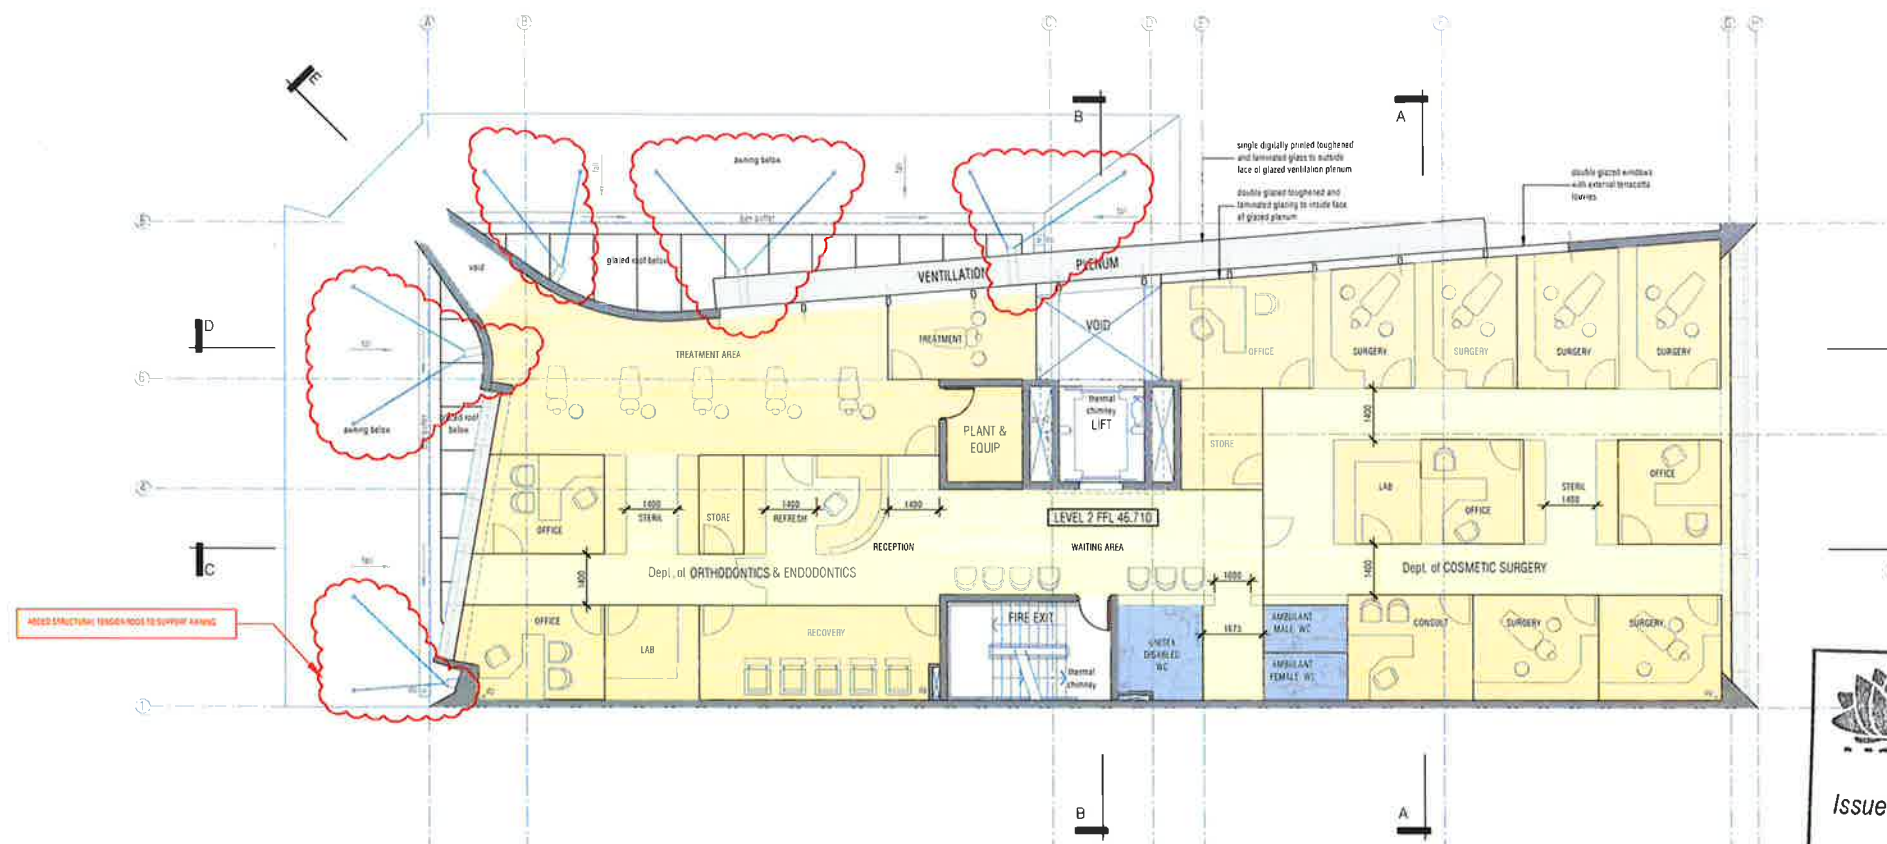

Level 2 Floor Plan
scale: 1:200

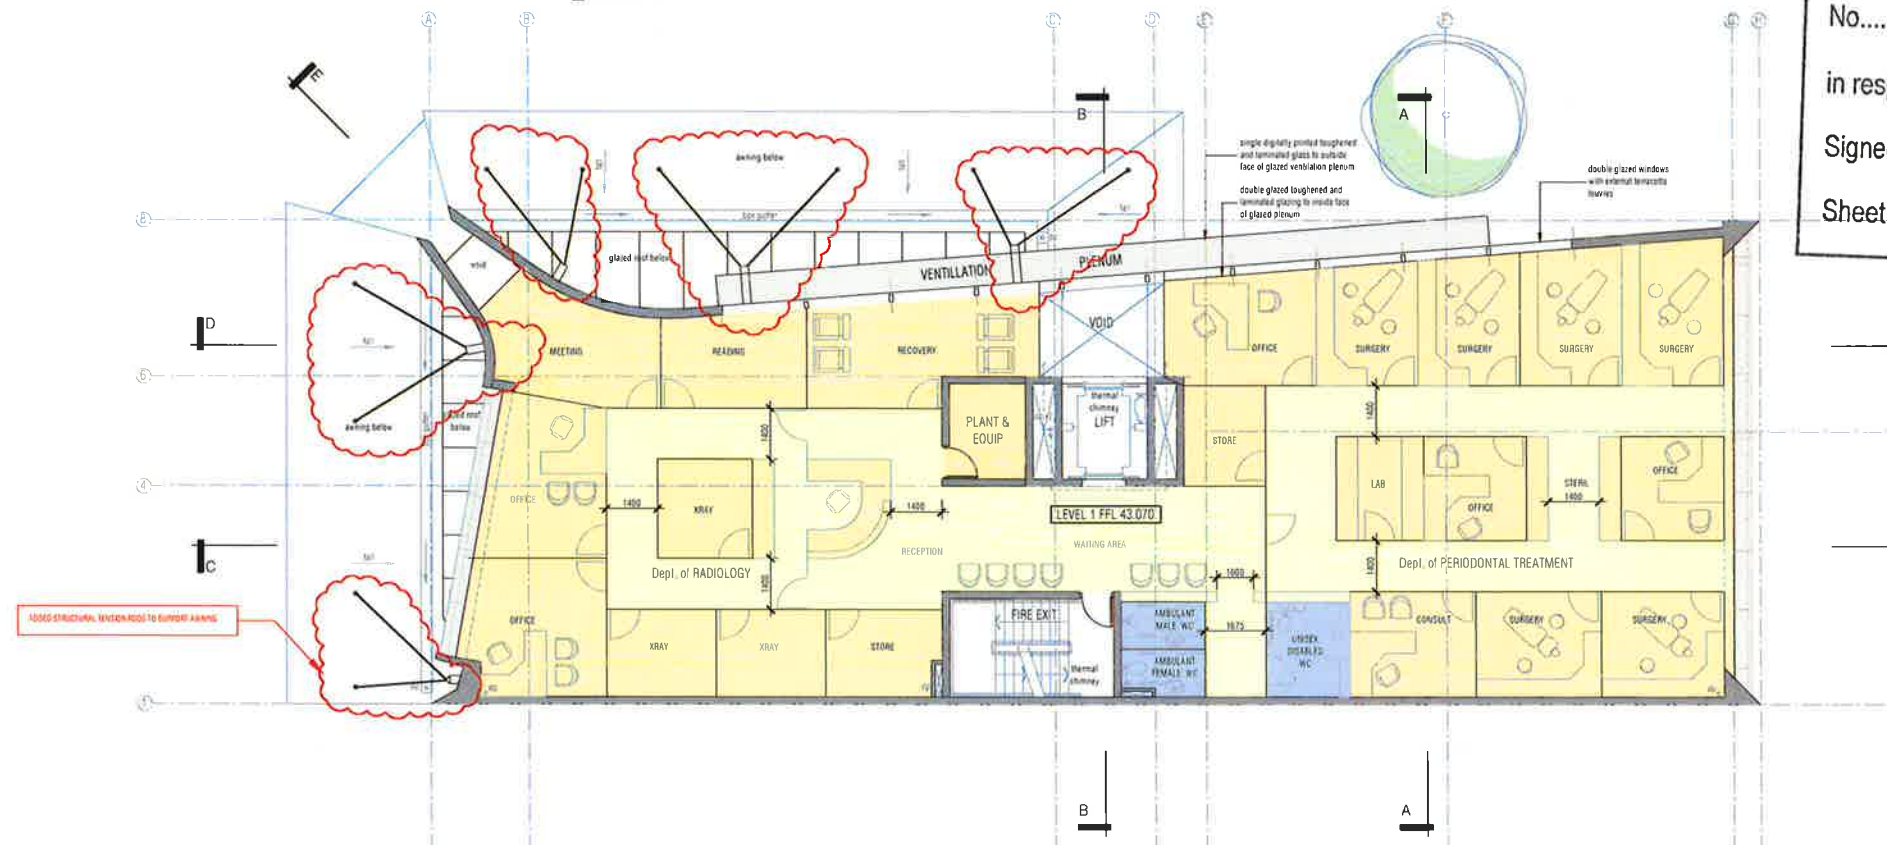

Level 1 Floor Plan
scale: 1:200



NSW GOVERNMENT
Planning

Issued under the Environmental Planning and Assessment Act 1979



Approved Section 75W Modification Application

No. 4 granted on the 3/4/18

in respect to MP 11-0009

Signed MN

Sheet No. 2 of 11

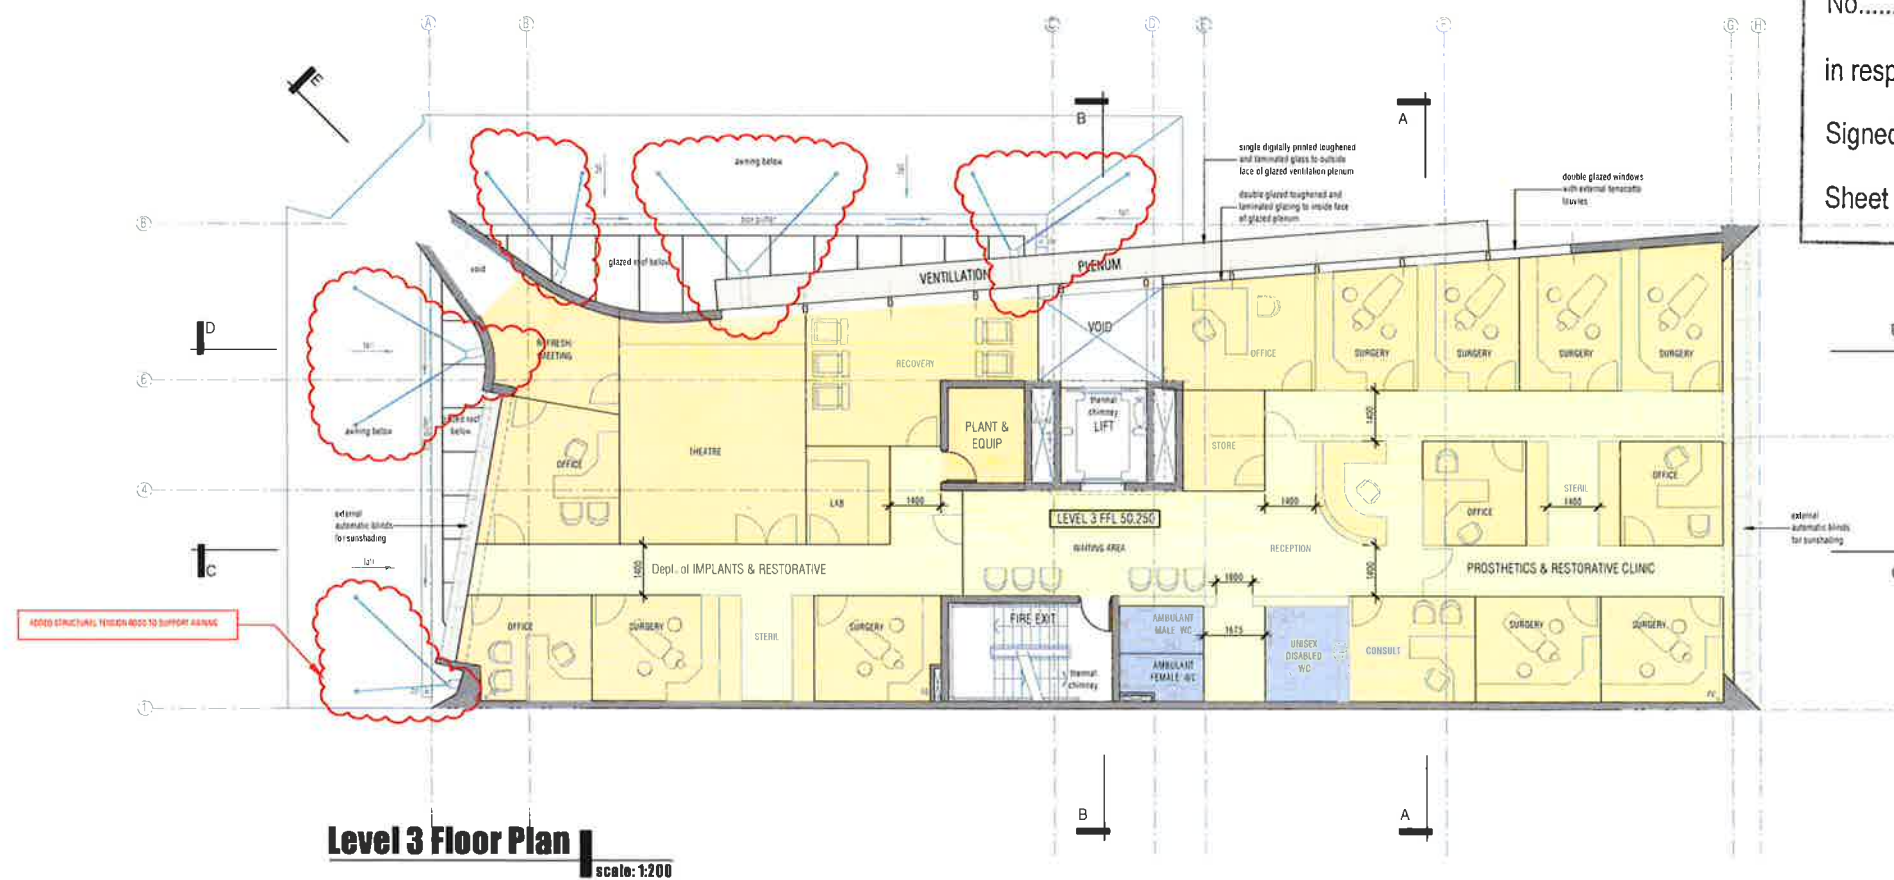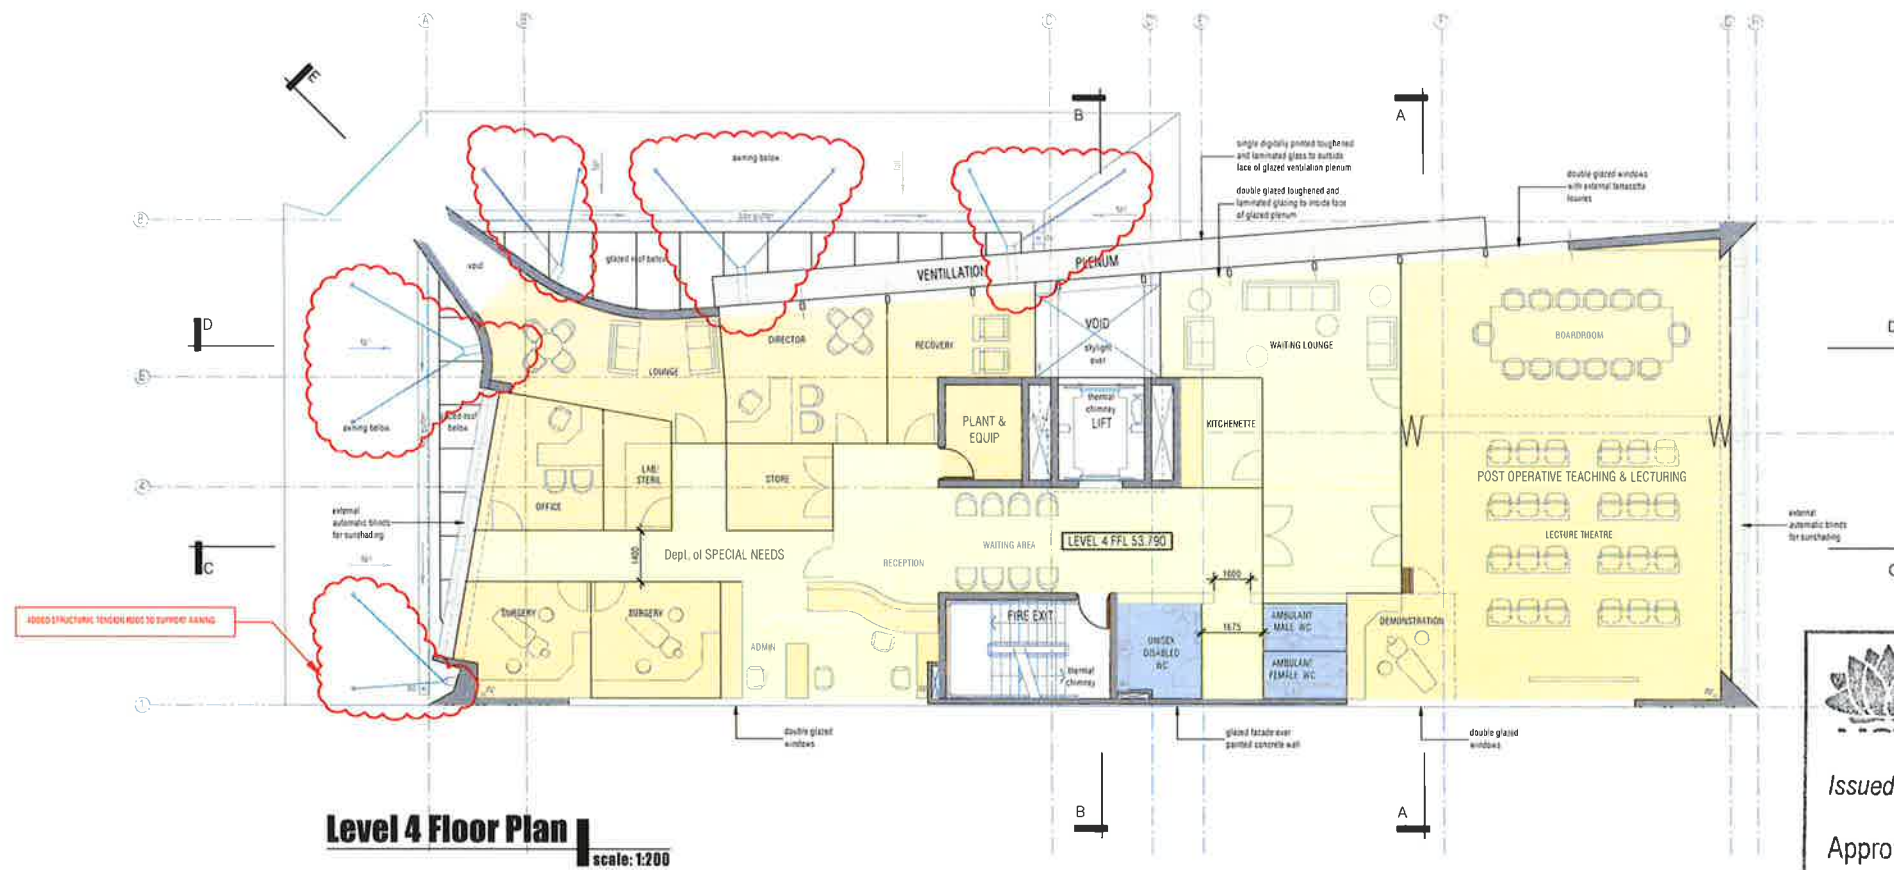

NSW GOVERNMENT
Planning

Issued under the Environmental Planning and Assessment Act 1979

Approved Section 75W Modification Application

No. 4 granted on the 3/4/18

in respect to MP 11-0009

Signed MN

Sheet No. 3 of 11

geoformdesignarchitects ©
design + architecture + interiors

moore park gardens, suite 145-H 780 Bourke Street Redfern NSW 2016
T : 00999 44990 F : 00999 44999
E : architecture@geoform.com.au W : www.geoform.com.au

town planner
Tony Polvere
Crosby Textor
ph: 02 9237 6311

PCA consultant
Brennall Technical
Solutions
ph: 02 8065 6365

access consultant
BCA access
solutions
ph: 02 4543 3834

sustainability
Thermal
Environmental Eng
solutions
ph: 02 9088 2756

structural eng
ACE
ph: 02 8397 8506

hydraulic eng
ISE Building
Services
ph: 0451 078 703

traffic engineer
Traflix
ph: 02 9211 3362
ph: 02 9632 2688
ph: 02 9211 2740

surveyor
John R Hill
surveyors
ph: 02 9527 4172

1. Level 4 floor plan modified due to structural
requirements from Level 4 floor plan.
2. Added awning structure with structural engineer
approved design and to Australian Standards.
3. Added window sill on Level 4 floor plan.
4. Added structural tension rods to support awning.
5. Added structural tension rods to support awning.

6. Amended as per structural engineer and stage
7. Amended as per structural engineer and stage
LEVEL 3 & LEVEL 4 FLOOR PLANS

2.04

D

miranda dental hospital - 86 KIORA ROAD, MIRANDA NSW 2228

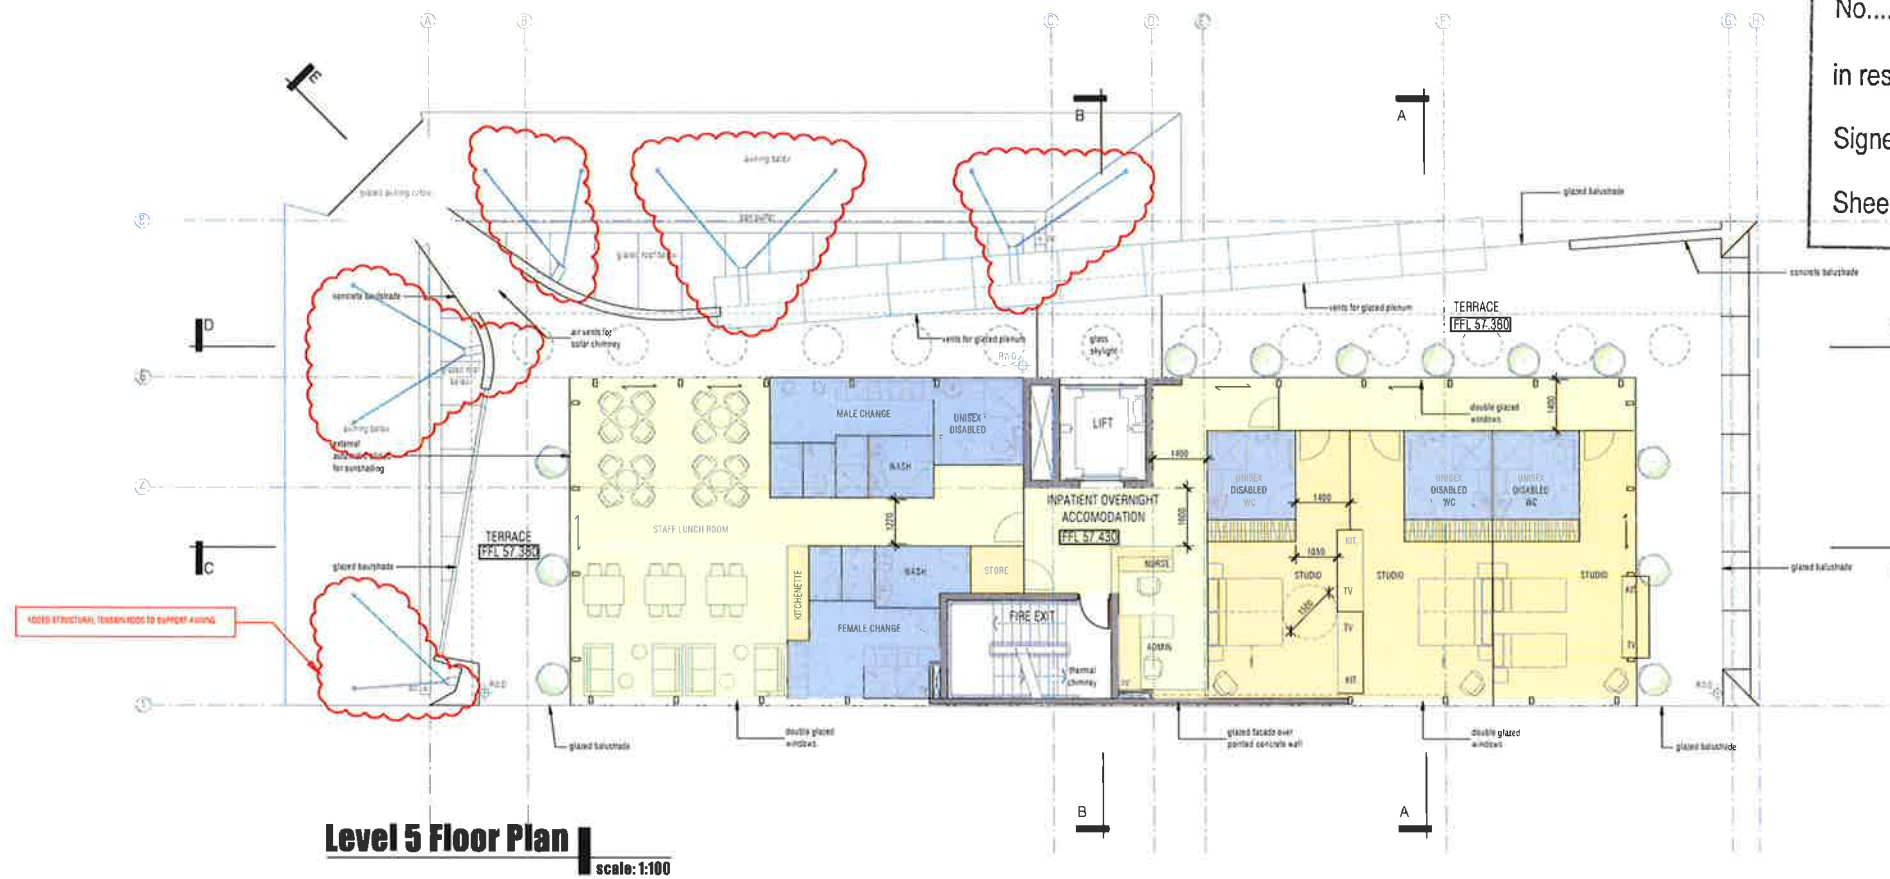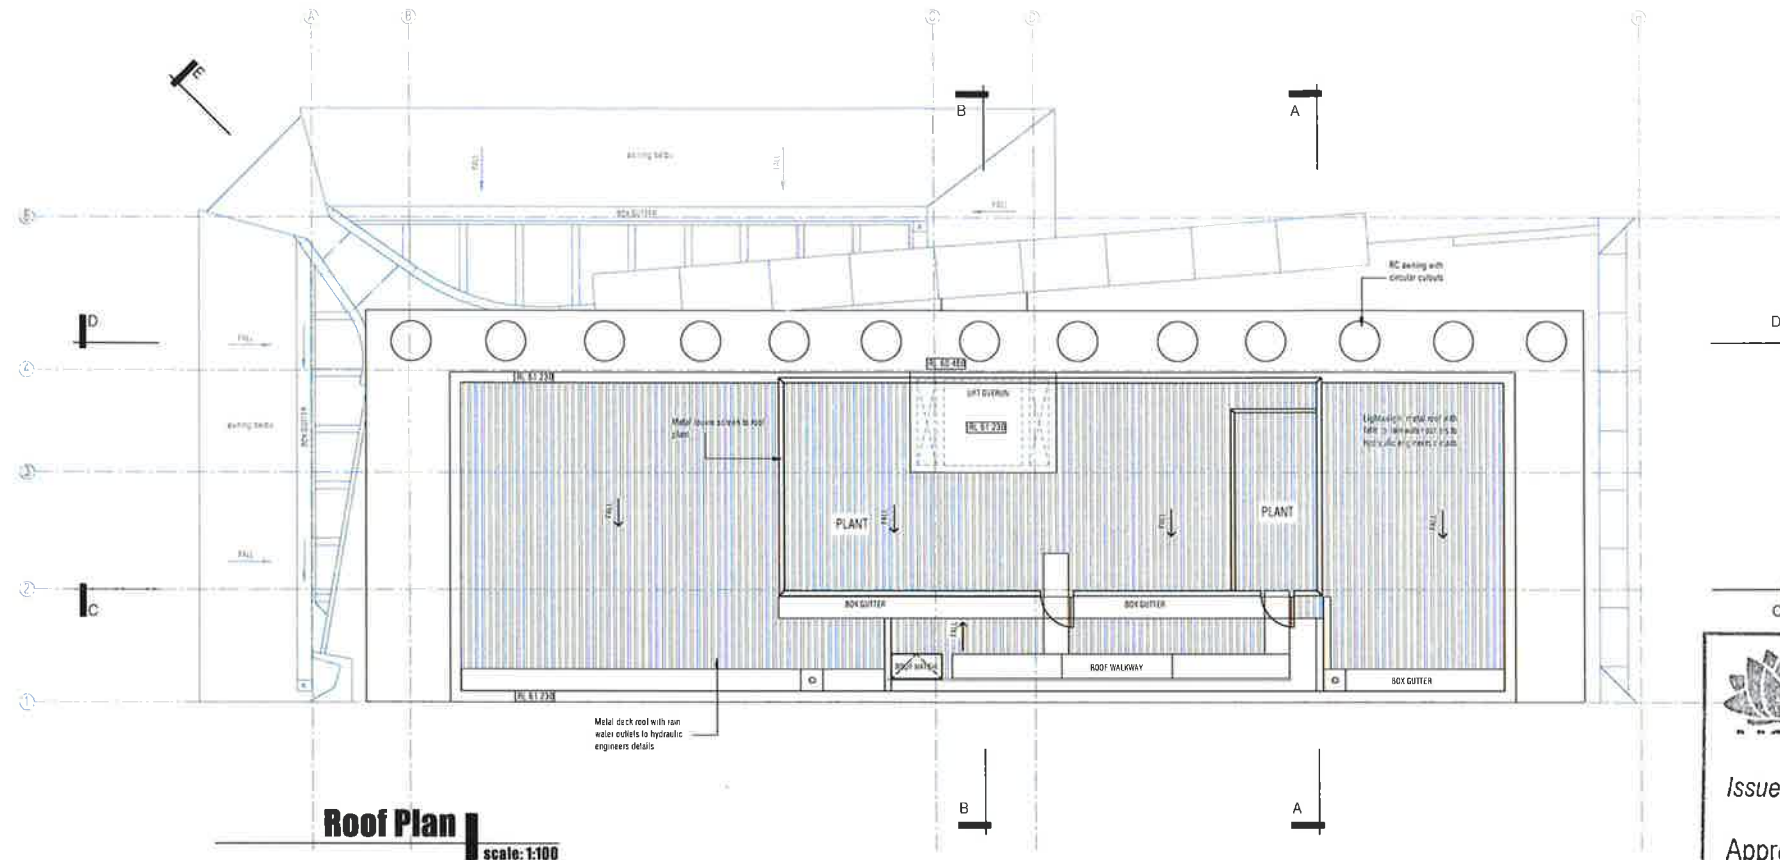

 **NSW GOVERNMENT Planning**

Issued under the Environmental Planning and Assessment Act 1979


Approved Section 75W Modification Application

No. 4 granted on the 3/4/18


in respect to MP 11-0009

Signed MN

Sheet No. 4 of 11

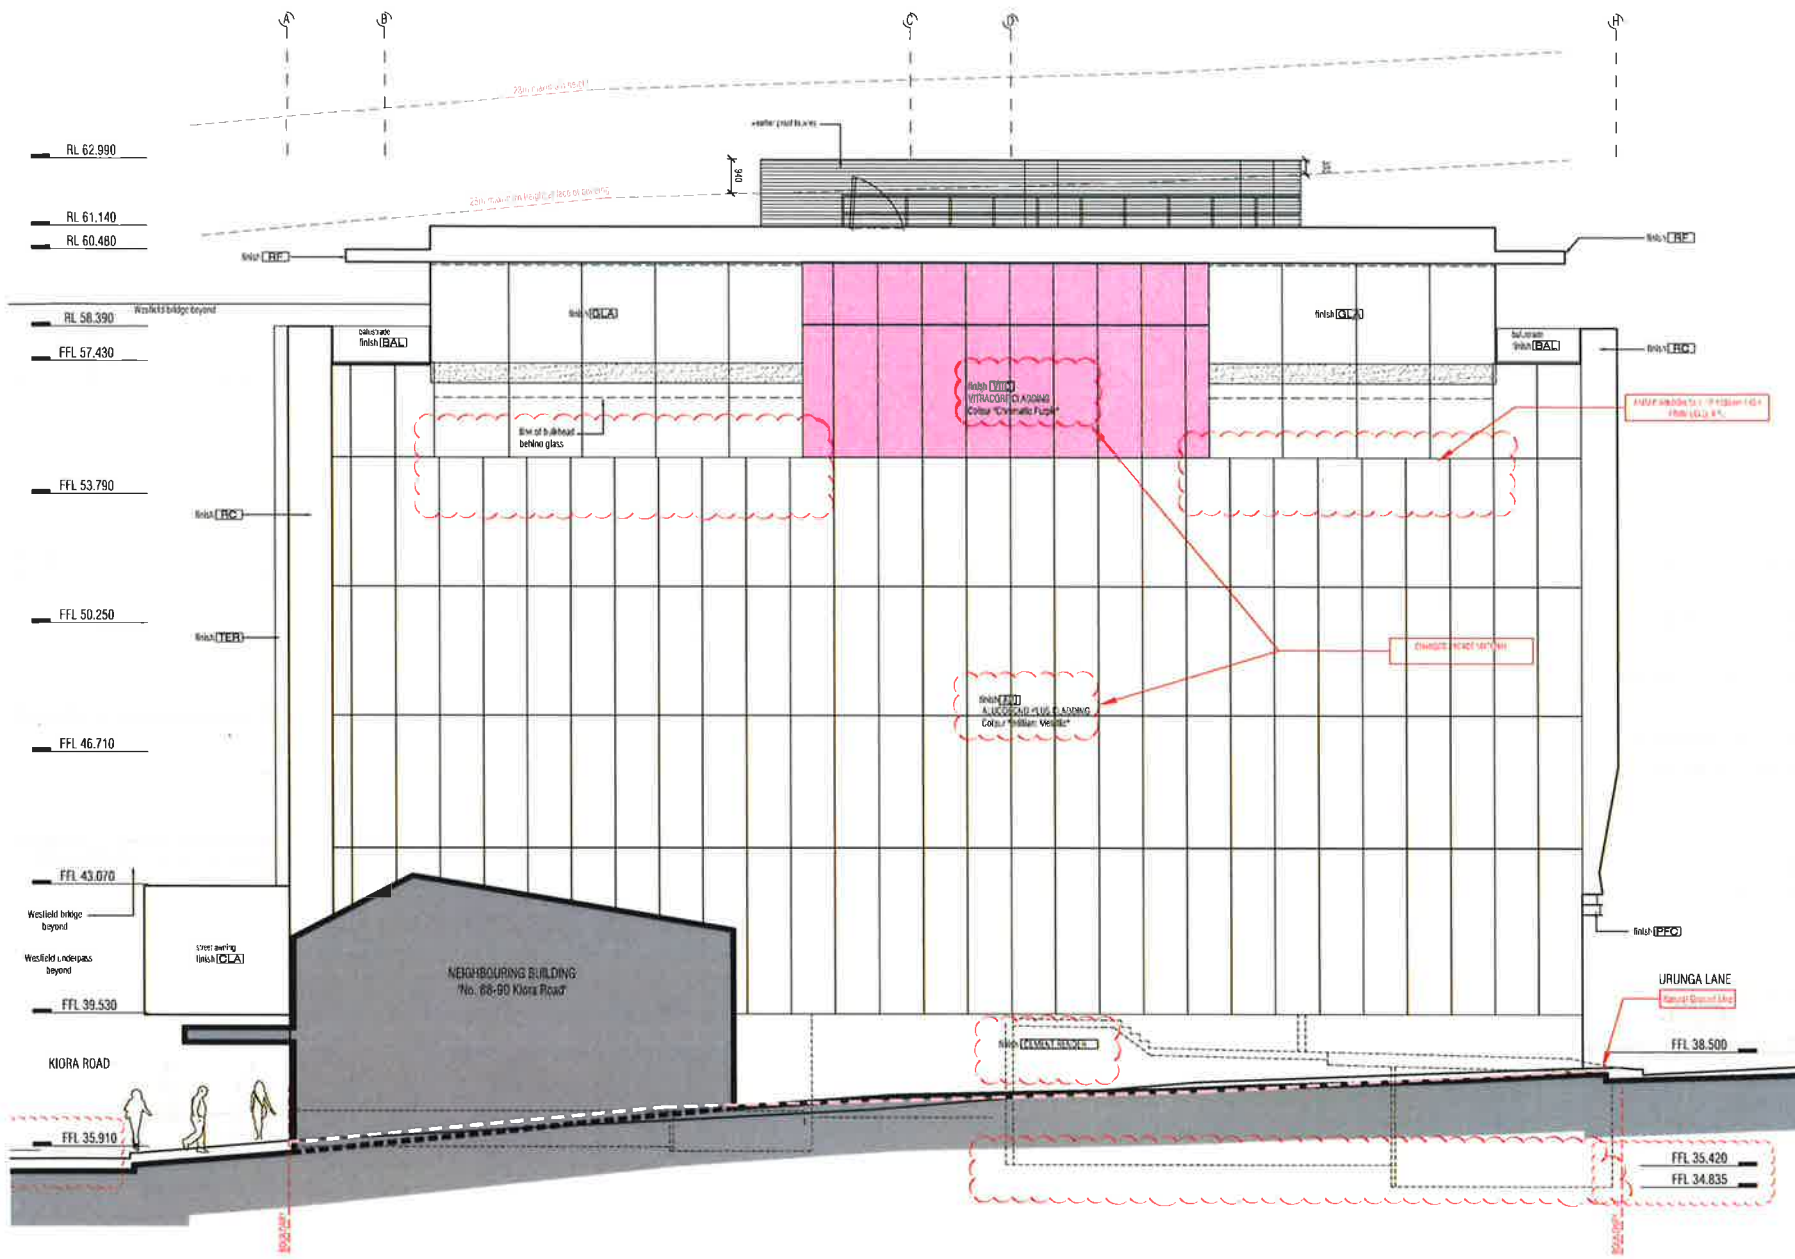

south elevation
kiora road scale: 1:100

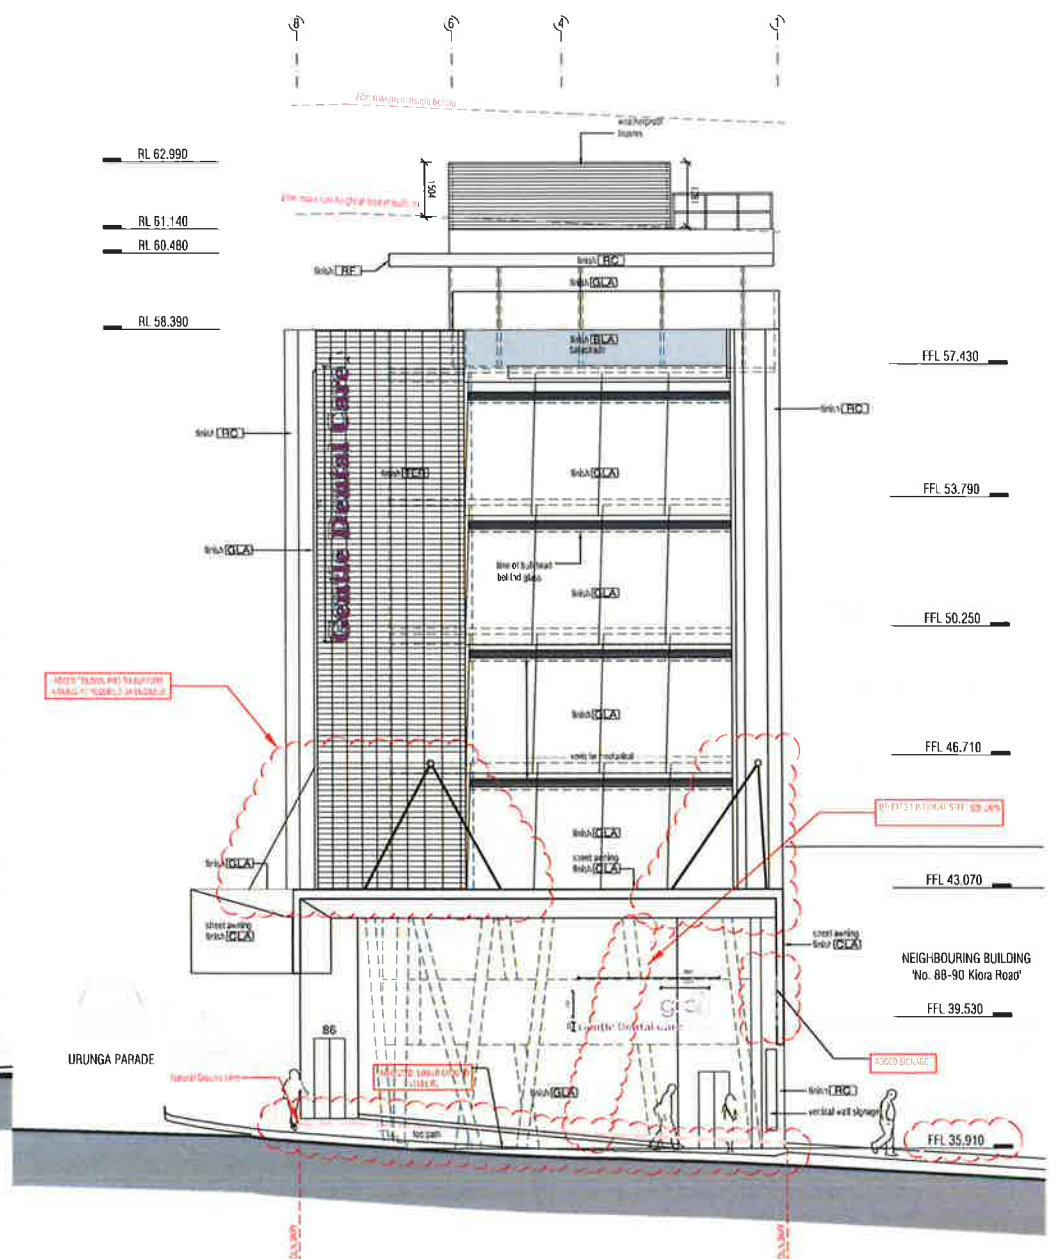

west elevation
urunga lane scale: 1:100



NSW GOVERNMENT
Planning

Issued under the Environmental Planning and Assessment Act 1979

Approved Section 75W Modification Application

No. 4 granted on the 3/4/18

in respect to MP 11-0009

Signed MN

Sheet No. 5 of 11

geoformdesignarchitects ©
design+architecture+interiors

moore park gardens, suite 145-H 780 bourke street reidm nsw 2016
T : 9699 4499 F : 9699 4599
E : architecture@geoform.com.au W : www.geoform.com.au

townplanner
Tony Polvere
Creedy Taylor
ph: 02 9232 0311

PCA consultant
Branthall Technical
Solutions
ph: 02 8065 0365

access consultant
BCA access
solutions
ph: 02 4942 2824

sustainability
Thermal
Environmental Eng
ph: 02 5589 2750

structural eng
ACE
ph: 02 9397 6506

hydraulic eng
ISE Building
Services
ph: 0451 078 703

traffic engineer
Traftek
ph: 02 9211 3332
fax: 02 9211 2740

surveyor
John R Holt
Surveyors
ph: 02 9523 3589
fax: 02 9527 4172

amendments
R 204/2018
description
1. Lower ground floor level increased due to structural reasons.
2. Added parking lot area on structural reasons.
3. Added parking lot area on structural reasons.
4. Added parking lot area on structural reasons.

description
1. Added 1 internal stair column on floor 1.
2. Added 1 internal stair column on floor 2.
3. Added 1 internal stair column on floor 3.
4. Added 1 internal stair column on floor 4.
5. Added 1 internal stair column on floor 5.
6. Added 1 internal stair column on floor 6.
7. Added 1 internal stair column on floor 7.
8. Added 1 internal stair column on floor 8.
9. Added 1 internal stair column on floor 9.
10. Added 1 internal stair column on floor 10.

title
job # : 0903
scale : 1:200 @ A3
date : 3 April 2018

SOUTH & WEST ELEVATIONS

10m standing in copyright, do not scale drawing, work to
figures dimensions only, verify all dimensions on site.
Report to geoform any omission, discrepancy or
anything that might lead to a result other than the intent
of the drawing, it is their risk. All work to comply with
the BCA and relevant Australian Standards.
drawing number: **3.02** E

miranda dental hospital - 86 KIORA ROAD, MIRANDA NSW 2228



NSW GOVERNMENT
Planning

Issued under the Environmental Planning and Assessment Act 1979

Approved Section 75W Modification Application

No. 4 granted on the 3/4/18

in respect to MP 11-0009

Signed MN

Sheet No. 6 of 11

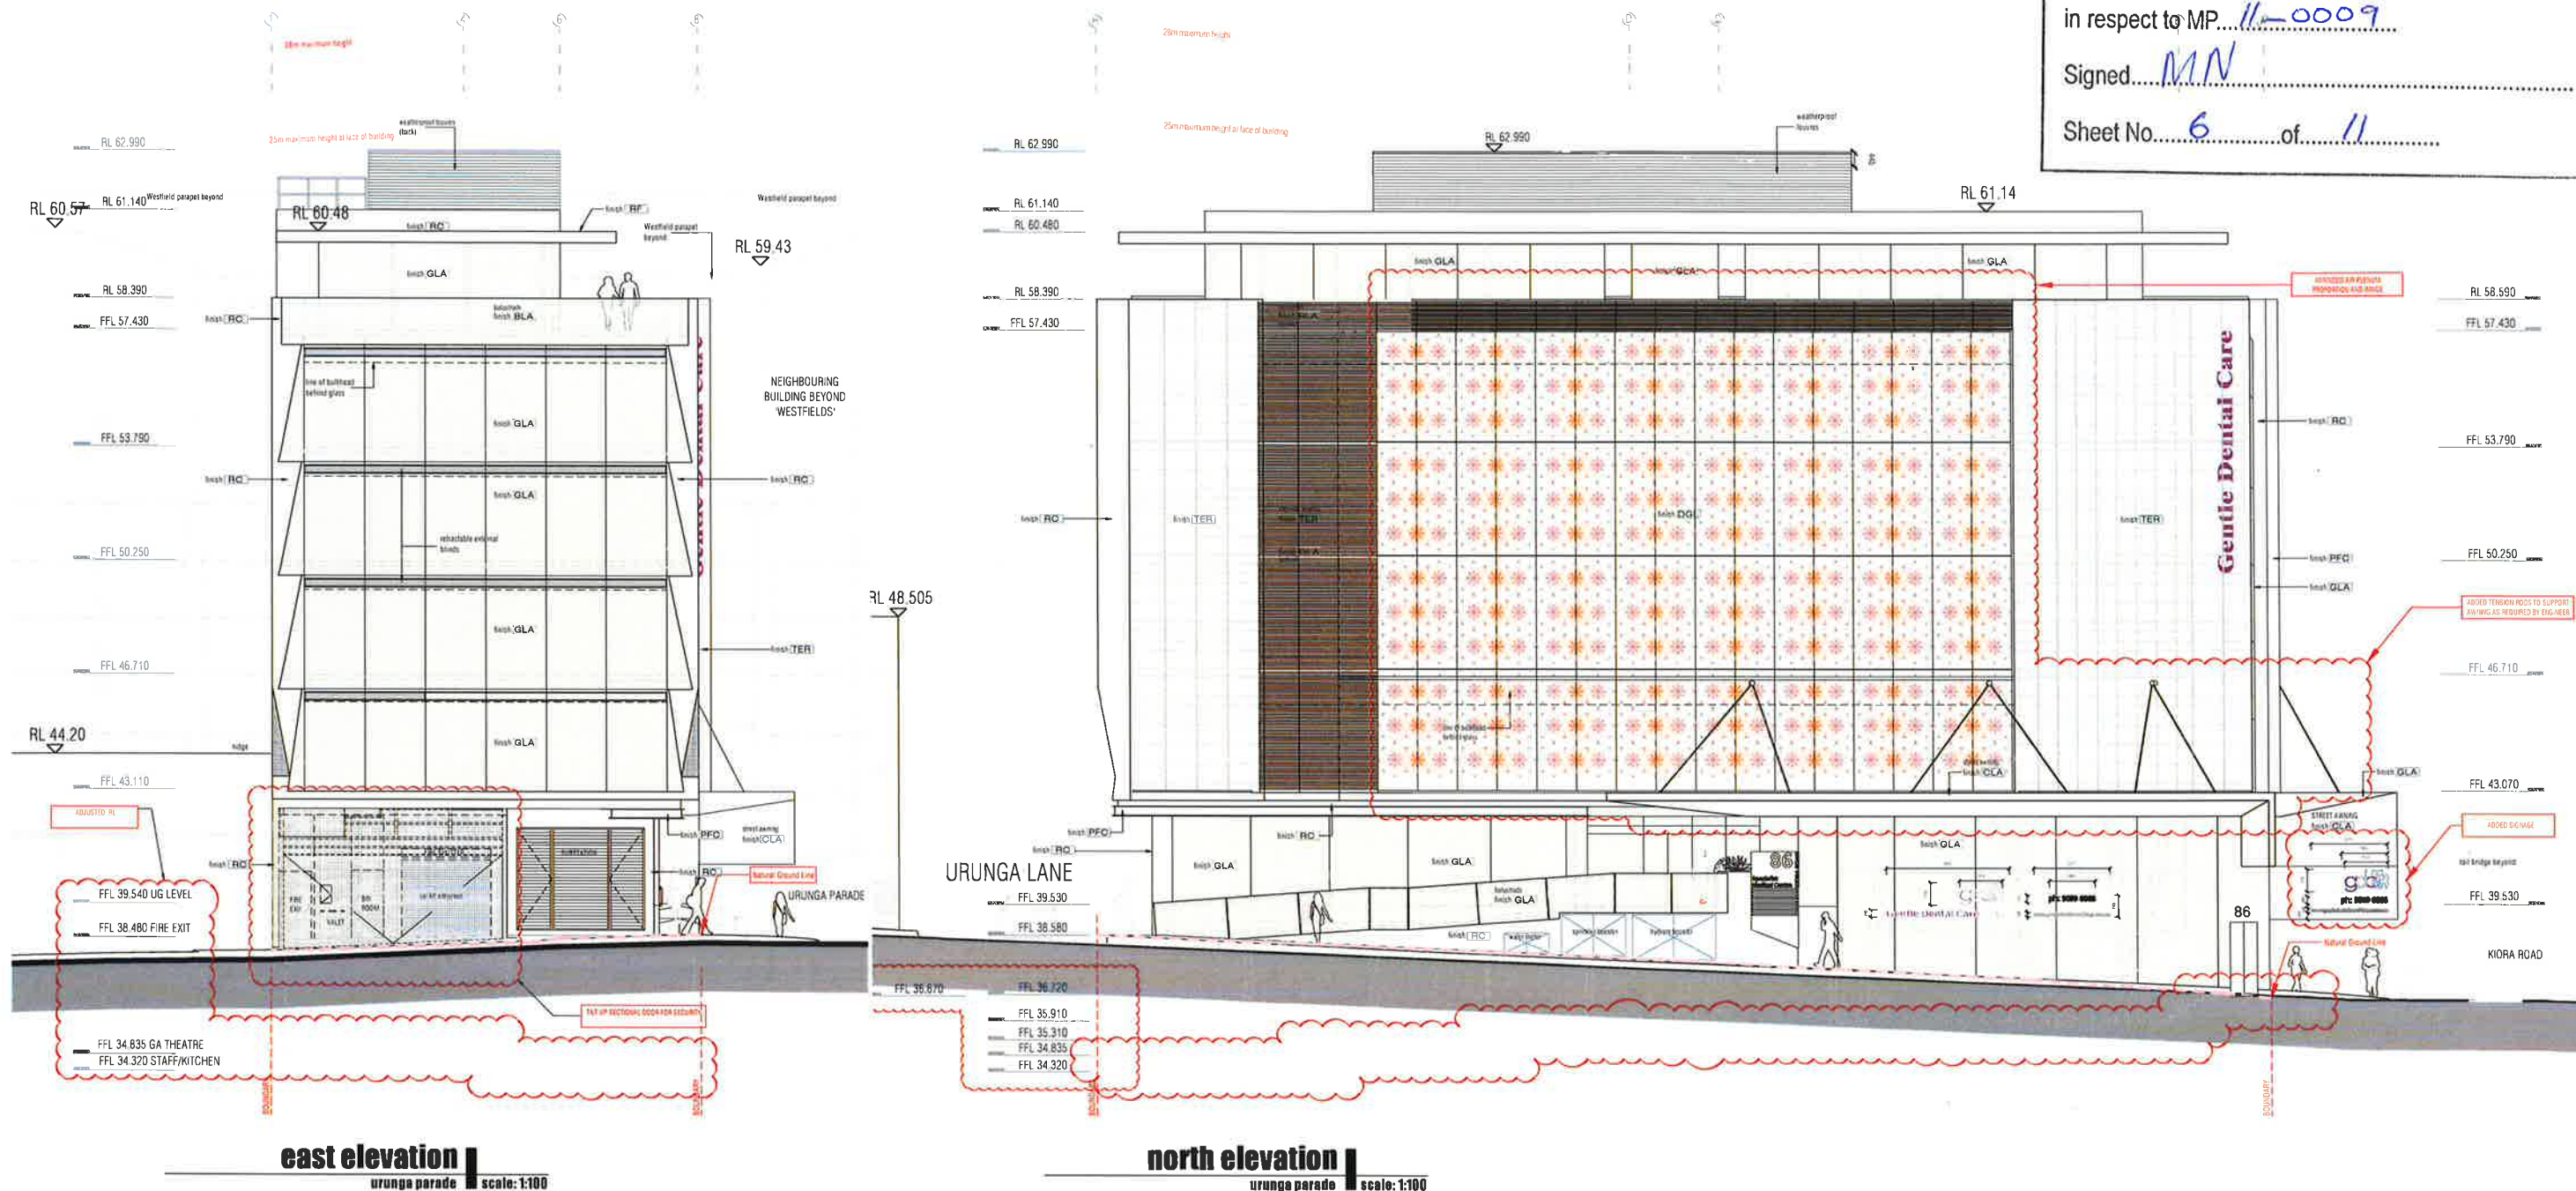


IMAGE	CODE	DESCRIPTION	IMAGE	CODE	DESCRIPTION
	VIC	Vitreous, Colour: Chromatic Diamond Purple		RC	off-form / precast concrete walls
	ACC	Aluminium composite core cladding		RF	Class 1 finish with clear sealer
	DGL	Double skin ventilated glass system		FC	FC sheets with concrete render
	DGL	Double skin ventilated glass system		TER	verified terracotta facade system
	DGL	Double skin ventilated glass system		SC	off-form structural concrete walls
	DGL	Double skin ventilated glass system		TER	external terracotta facade system
	DGL	Double skin ventilated glass system		ALU	Alucobond plus, Colour: Brilliant Metallic

geoformdesignarchitects ©
design+architecture+interiors

moore park gardens, suite 145-H 780 bourke street reidm nsw 2016
T : 9699 4499 F : 9699 4599
E : architecture@geoform.com.au W : www.geoform.com.au

townplanner
Tony Polvere
Crosby Textor
ph: 02 9232 0311

PCA consultant
Brentnall Technical
Solutions
ph: 02 8066 6369

access consultant
BCA access
solutions
ph: 02 4943 2634

sustainability
Thermal
Environmental Eng-
ineering
ph: 02 9386 2766

structural eng
ACE
ph: 02 6297 8506

hydraulic eng
ISE Building
Services
ph: 0451 078 703

traffic engineer
Traffix
ph: 02 9211 3353

surveyor
John R Holt
surveyors
ph: 02 9553 2580

draftsperson
ph: 02 9527 4172

architect
ph: 02 9527 4172

architect
ph: 02 9527 4172

miranda dental hospital - 86 KIARA ROAD, MIRANDA NSW 2228



NSW GOVERNMENT
Planning

Issued under the Environmental Planning and Assessment Act 1979


Approved Section 75W Modification Application

No. 4 granted on the 3/4/18

in respect to MP 11-0009


Signed MN

Sheet No. 7 of 11

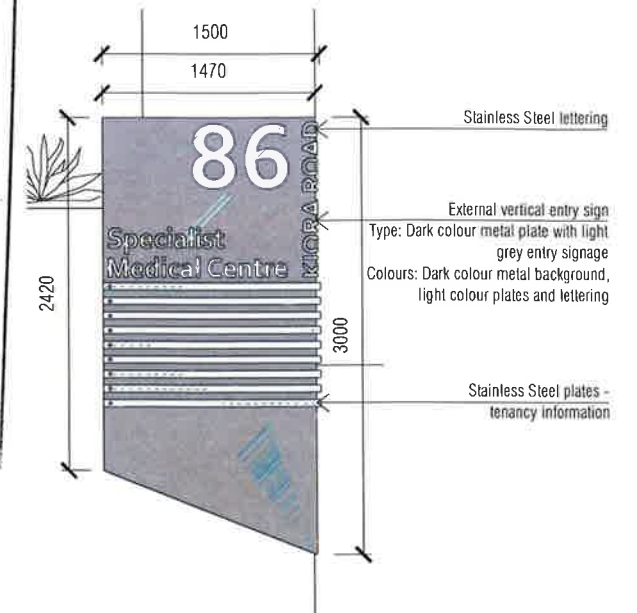


Signage 1 - Elevation 1
urunga parade scale: 1:50

External Vertical sign
Type:
Illuminated Acrylic 3D letters,
d=120mm
Colours:
Purple letters on
white/grey background

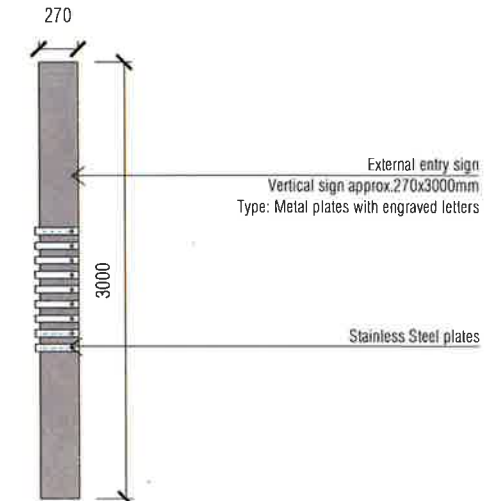


Signage 1 - Elevation 2
urunga parade scale: 1:50


Signage 3
urunga parade scale: 1:50

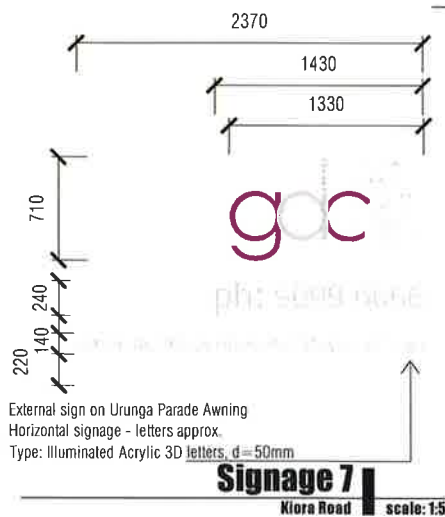

Signage 7
Kiara Road scale: 1:50

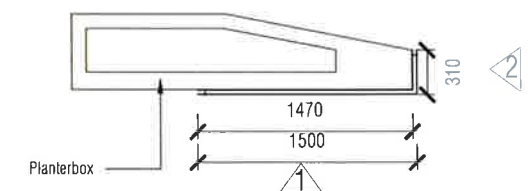

Signage 1 - Plan
urunga parade scale: 1:50

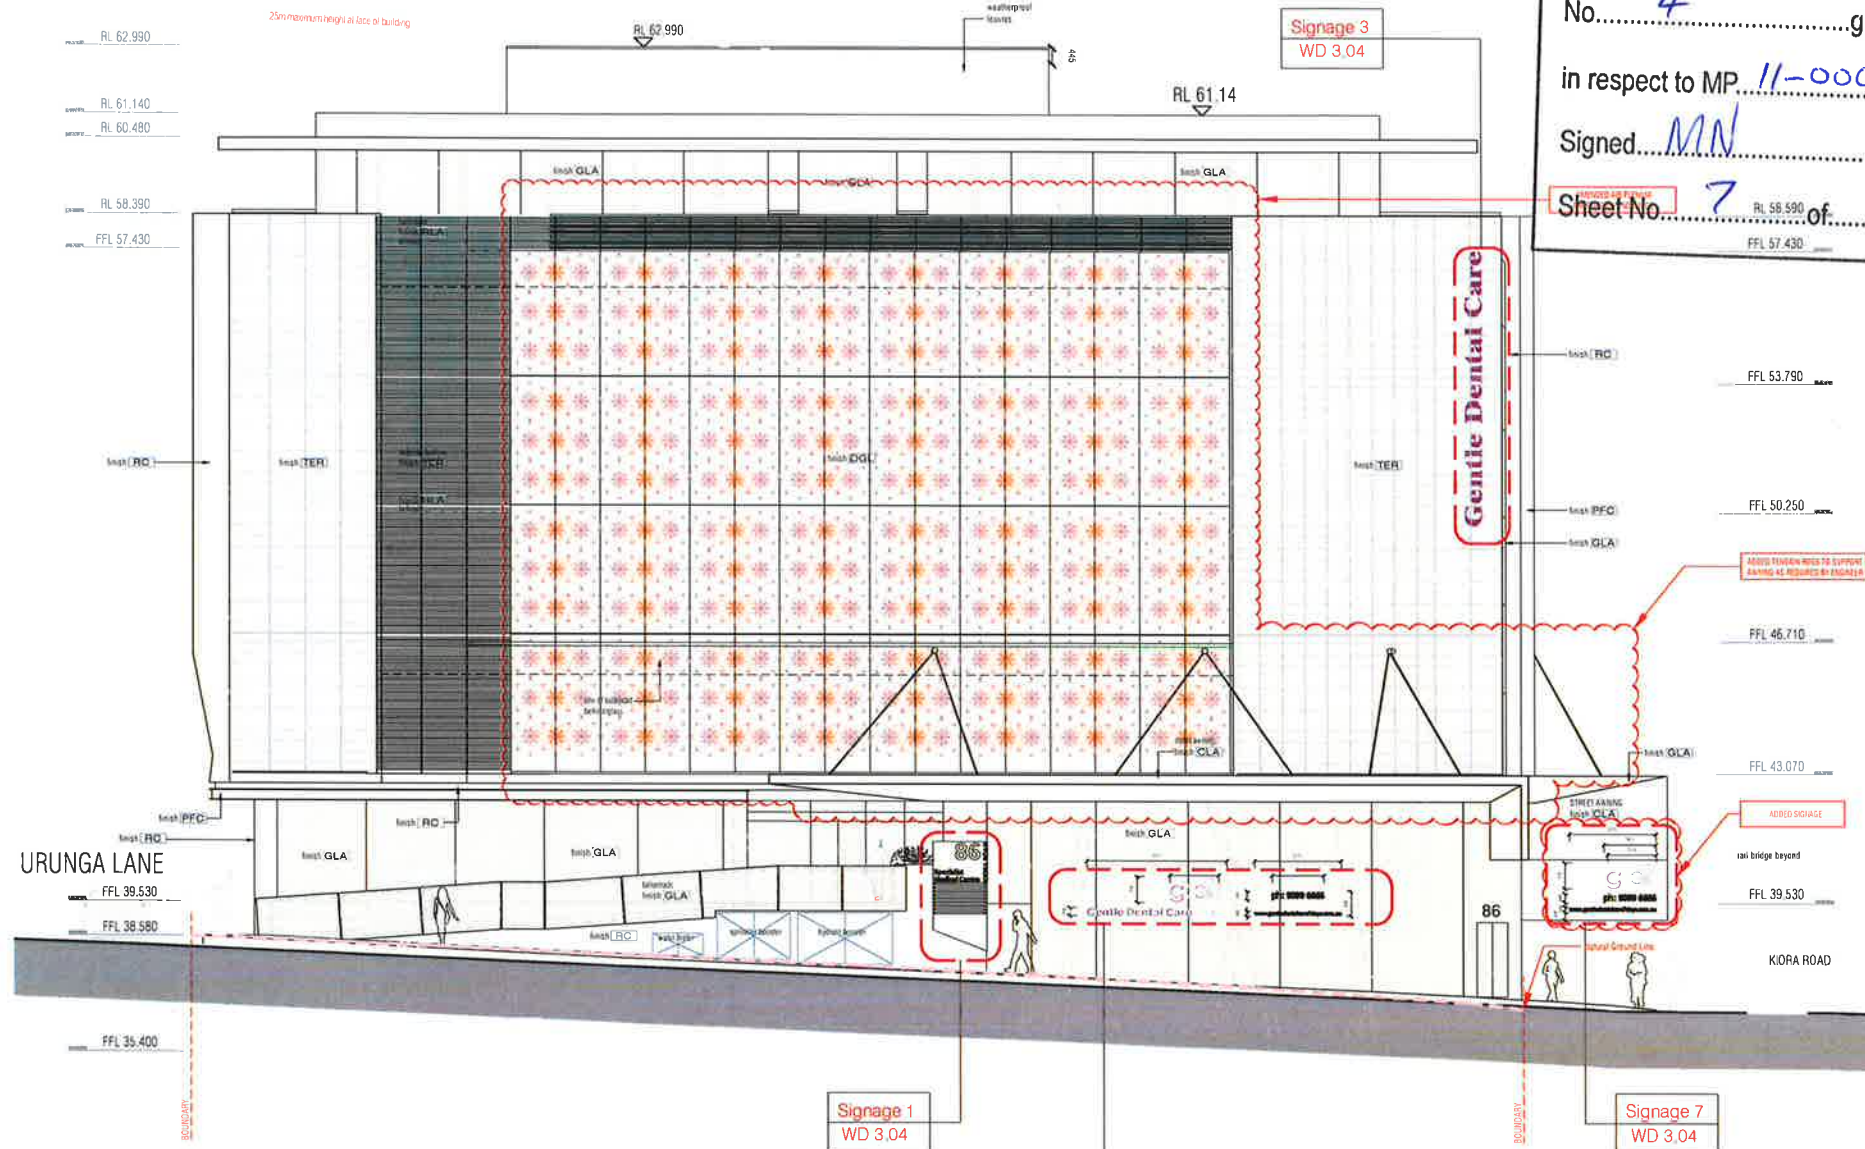

north elevation
urunga parade scale: 1:200



Signage 2
urunga parade scale: 1:50

geoformdesignarchitects ©
design+architecture+interiors

moore park gardens, suite 145-H 780 bouke street rodney nsw 2018
T : 06999 4599
E : architecture@geoform.com.au W : www.geoform.com.au

townplanner
Tony Polvere
Crosby Textor
ph 02 9033 0311

PCA consultant
Brentnall Technical
Solutions
ph 02 8065 6363

access consultant
BCA access
solutions
ph 02 4843 3834

sustainability
Thermal
Environmental Eng
ph 02 8088 2756

structural eng
ACE
ph 02 8387 6508

hydraulic eng
ISE Building
Services
ph 0431 076 703

traffic engineer
Traflix
ph 02 9211 3352
fax 02 9211 2740

surveyor
John R Holt
surveyors
ph 02 9523 2989
fax 02 9527 4172

1. Lower ground floor level shown for structural support
2. Added awning level to be structural support
3. Added level to be structural support
4. Added level to be structural support

5. Deleted 1 external street column on Ward Entrance
6. Added 1 external street column on Ward Entrance
7. Added 1 external street column on Ward Entrance
8. Added 1 external street column on Ward Entrance
9. Added 1 external street column on Ward Entrance




0 1 2 3 4 5
10m
job # 0903
scale 1:200
date November 2017

SIGNAGE - NORTH

3.04 D

miranda dental hospital - 86 KIARA ROAD, MIRANDA NSW 2228

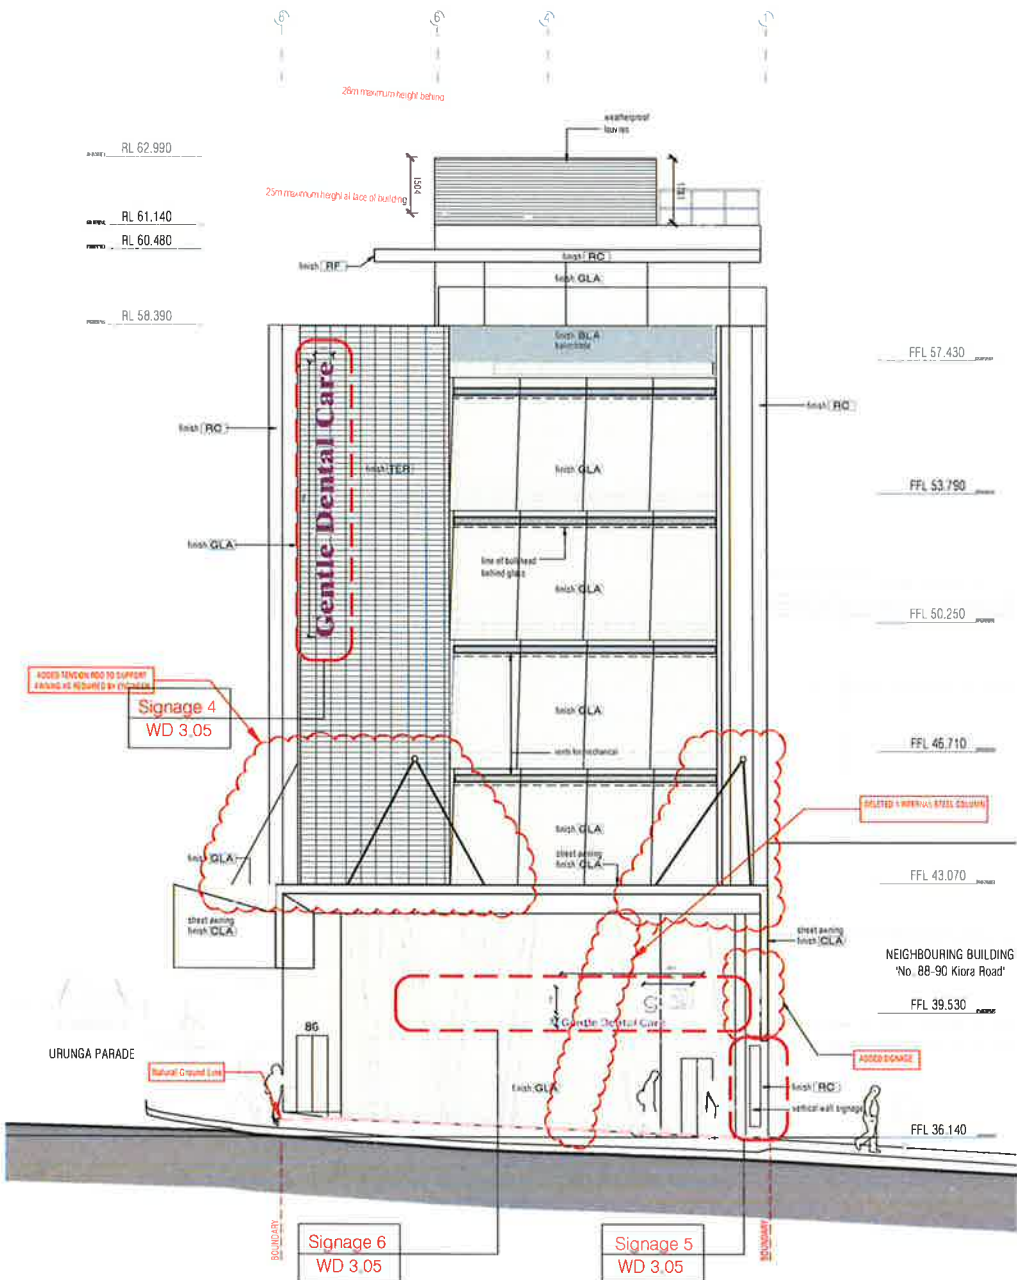


west elevation
urunga lane scale: 1:100

External vertical sign - Southern entry area
Type: Illuminated 3D Acrylic box
Colours: White/Purple/Greys



Signage 5
kiara road scale: 1:20

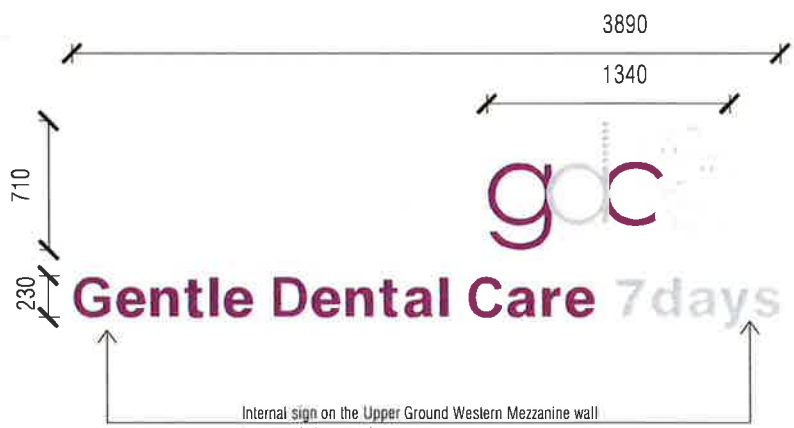

Signage 6
kiara road scale: 1:20

External Vertical sign
Type: Illuminated Acrylic 3D letters, d=120mm
Colours: Purple letters on white/grey background

Signage 4
kiara road scale: 1:50

 **NSW GOVERNMENT**
Planning

Issued under the Environmental Planning and Assessment Act 1979

Approved Section 75W Modification Application



No. 4 granted on the 3/4/18

in respect to MP 11-0009

Signed MN

Sheet No. 8 of 11

Gentle Dental Care

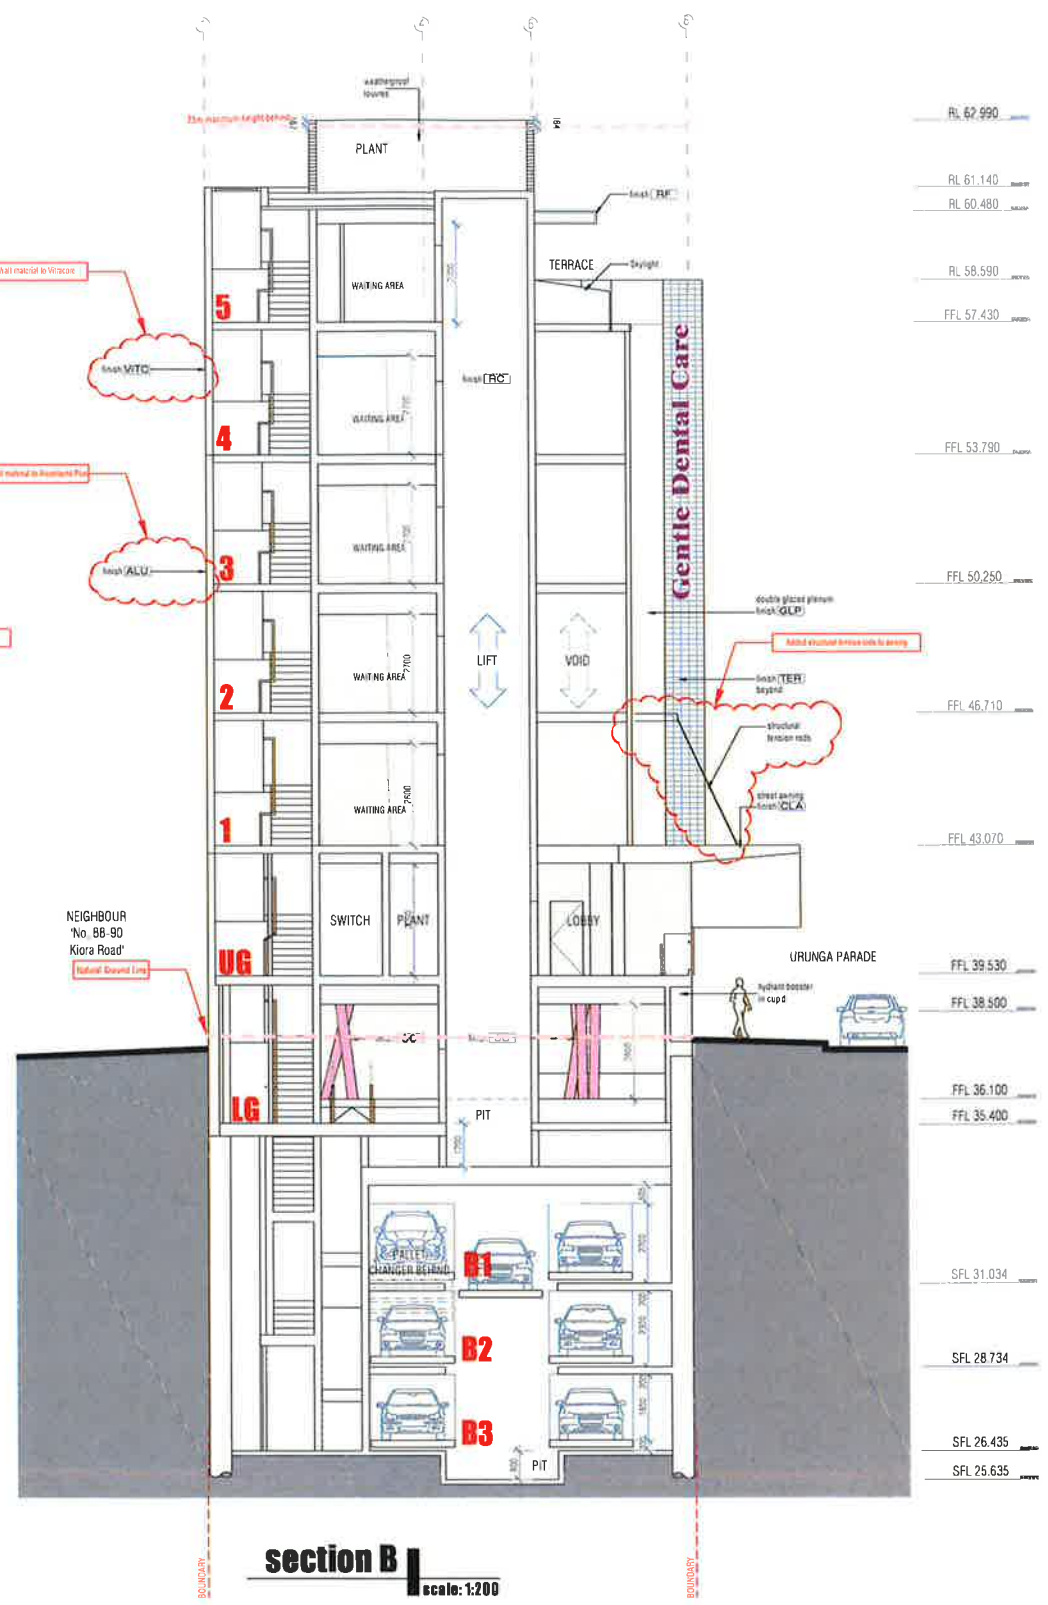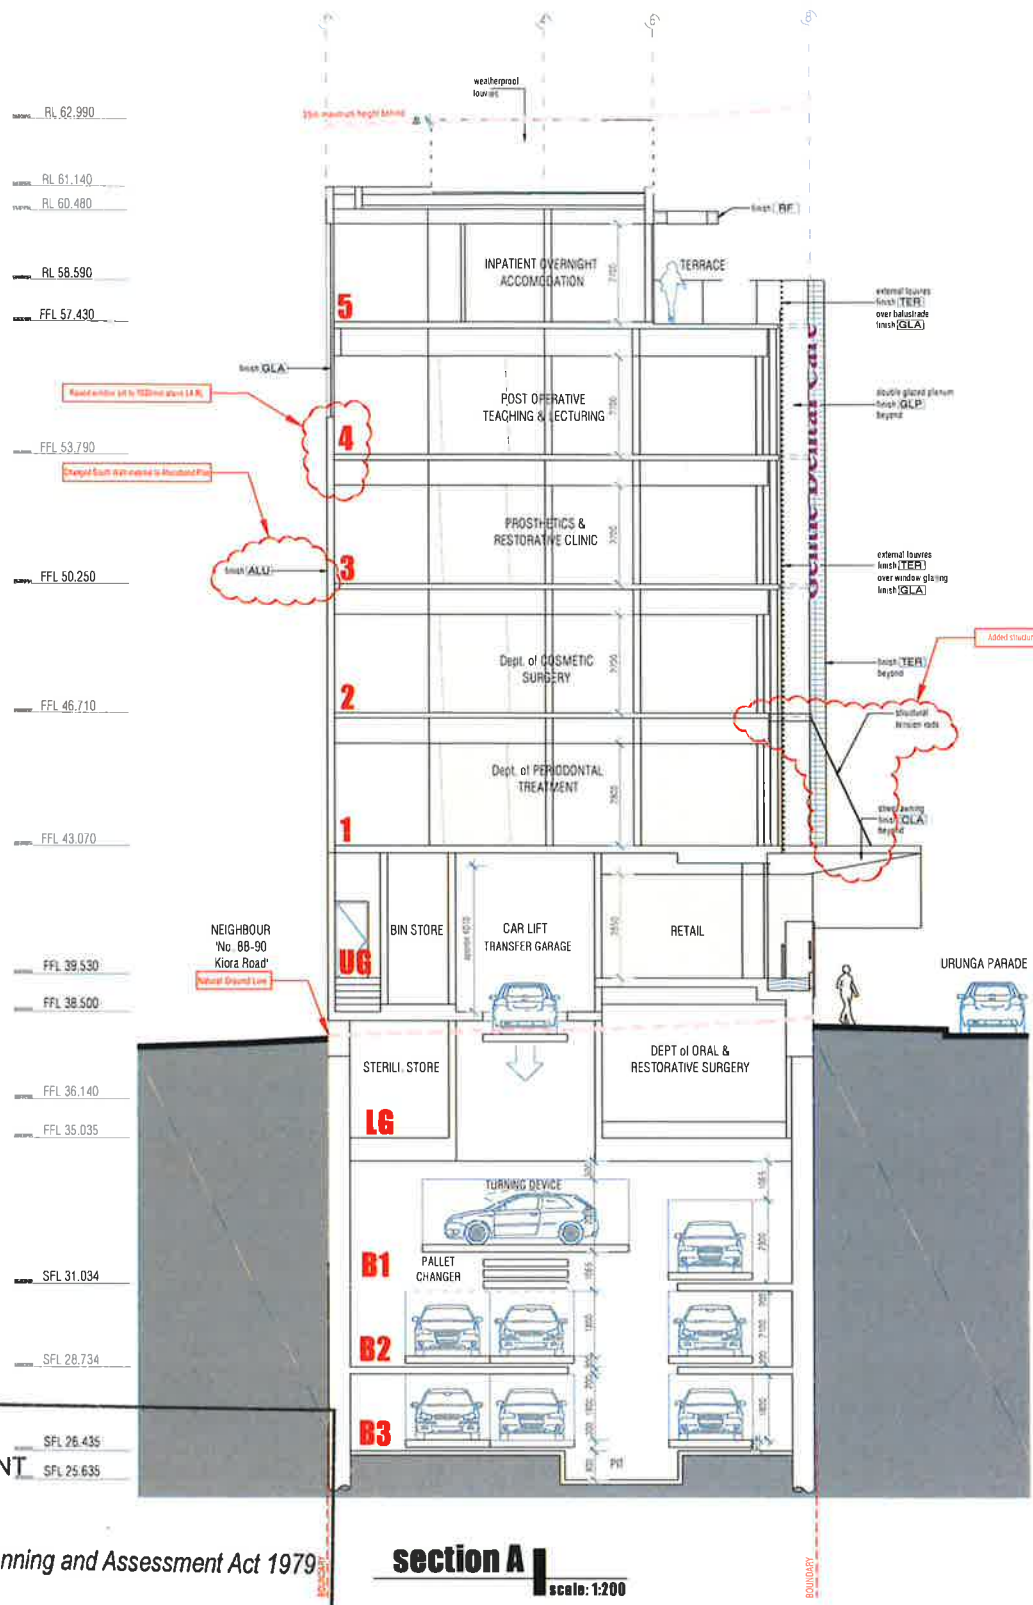

 **NSW GOVERNMENT Planning**

Issued under the Environmental Planning and Assessment Act 1979

Approved Section 75W Modification Application

No. 4 granted on the 3/4/18

in respect to MP 11-0009

Signed MN

Sheet No. 9 of 11

geoformdesignarchitects ©
design+architecture+interiors

moore park gardens, suite 145-H 780 bourke street redfern nsw 2016
T : 0699 4499 F : 0699 4599
E : architecture@geoform.com.au W : www.geoform.com.au

townplanner	PCA consultant	access consultant	sustainability	structural eng	hydraulic eng	traffic engineer	surveyor
Tony Purvise Crosby Textor ph 02 9232 0311	Braniff Technical Solutions ph 02 8065 6355	BCA access solutions ph 02 4943 3834	Thermal Environmental Eng ph 02 8888 2788	ACE ph 02 8397 6556	ISE Building Services ph 0451 078 703	Traffic ph 02 9011 2332 ph 02 9011 2740	John R Hill surveyors ph 02 9503 2589 fax 02 9507 4172

DATE	DESCRIPTION	DATE	DESCRIPTION
01/11/2017	1. Issue permit for construction of the proposed new building.	01/11/2017	5. Issue permit for construction of the proposed new building.
01/11/2017	2. Issue permit for construction of the proposed new building.	01/11/2017	6. Issue permit for construction of the proposed new building.
01/11/2017	3. Issue permit for construction of the proposed new building.	01/11/2017	7. Issue permit for construction of the proposed new building.
01/11/2017	4. Issue permit for construction of the proposed new building.	01/11/2017	8. Issue permit for construction of the proposed new building.

IMAGE	CODE	DESCRIPTION	IMAGE	CODE	DESCRIPTION
	VITC	Vitreous, Colour: Chromatic Diamond Purple		GLA	low-e double glazed windows
	ALU	Aluminium, Colour: Chromatic Diamond Purple		PFC	mid steel PFC with micaceous non oxide paint finish
	TER	external terracotta facade system over insulation and off-form structural concrete walls		SC	concrete mid steel columns
	TER	external terracotta facade system over insulation and off-form structural concrete walls		ALU	Aluminium, Colour: Chromatic Diamond Purple


DATE	DESCRIPTION	DATE	DESCRIPTION
01/11/2017	1. Issue permit for construction of the proposed new building.	01/11/2017	5. Issue permit for construction of the proposed new building.
01/11/2017	2. Issue permit for construction of the proposed new building.	01/11/2017	6. Issue permit for construction of the proposed new building.
01/11/2017	3. Issue permit for construction of the proposed new building.	01/11/2017	7. Issue permit for construction of the proposed new building.
01/11/2017	4. Issue permit for construction of the proposed new building.	01/11/2017	8. Issue permit for construction of the proposed new building.

SECTIONS A & B

4.01 D




Sheet No. 10 of 11

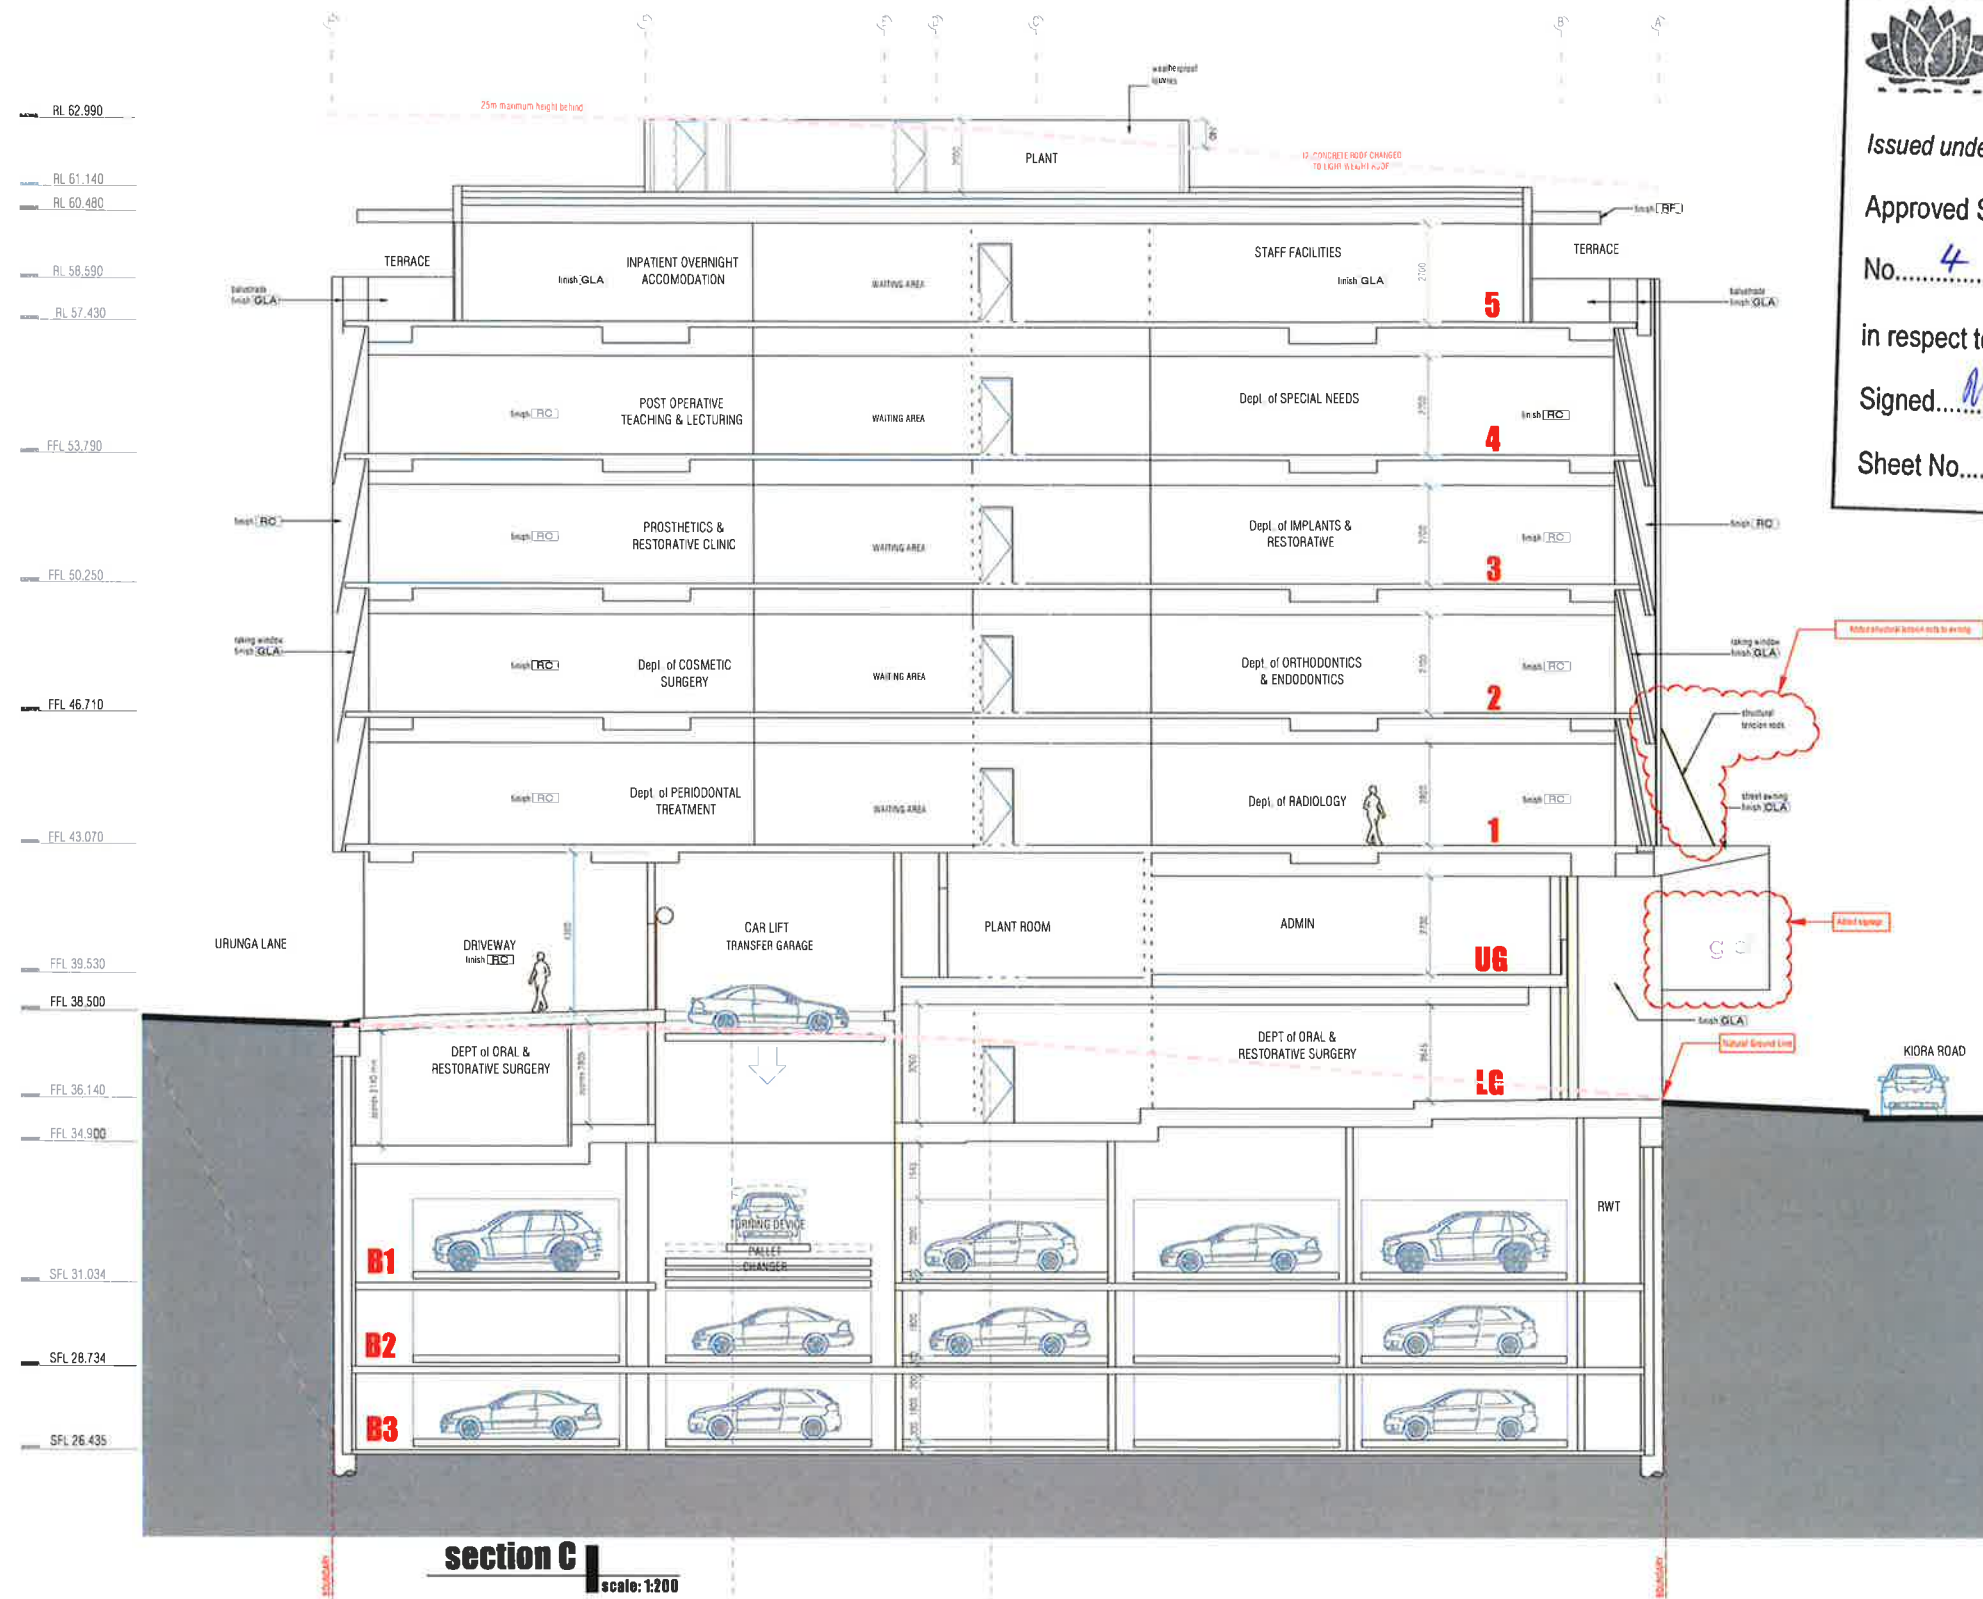


FINISHES SCHEDULE								
IMAGE	CODI	DESCRIPTION	IMAGE	CODE	DESCRIPTION	CODE	DESCRIPTION	
	VTC	Vitrified, Colour: Chromatic Diamond Purple		IG	grit form / groutcast concrete walls, Class 1 finish with clear sealer	GLA	low-e double glazed windows awnings and skylights	
	ACL	steel framed cantilevered sheet piling with pre-laminated aluminium composite core cladding all round Alcobond or similar. Colour: black		RF	T/C sheets with concrete render	PFC	mild steel PFC with emulsious iron oxide paint finish colour: dark grey	
	DGI	double skin ventilated glass plenum comprising a double glazed internal skin and a single glazed external skin. The external skin will have a digital image on the glazing		TER	ventilated terraclad facade system over insulation and off-form structural concrete walls	SC	circular mild steel columns, core-filled with concrete paint finish: purple	
				TEL	external terraclad louvers integrated into the terraclad facade cladding; low-e double glazed windows behind			
				ALU	Alcobond plus, Colour: Brilliant Metallic			

PATTERNED FARMHOUSE CONCRETE FINISH
REPLACES TERRACLAD

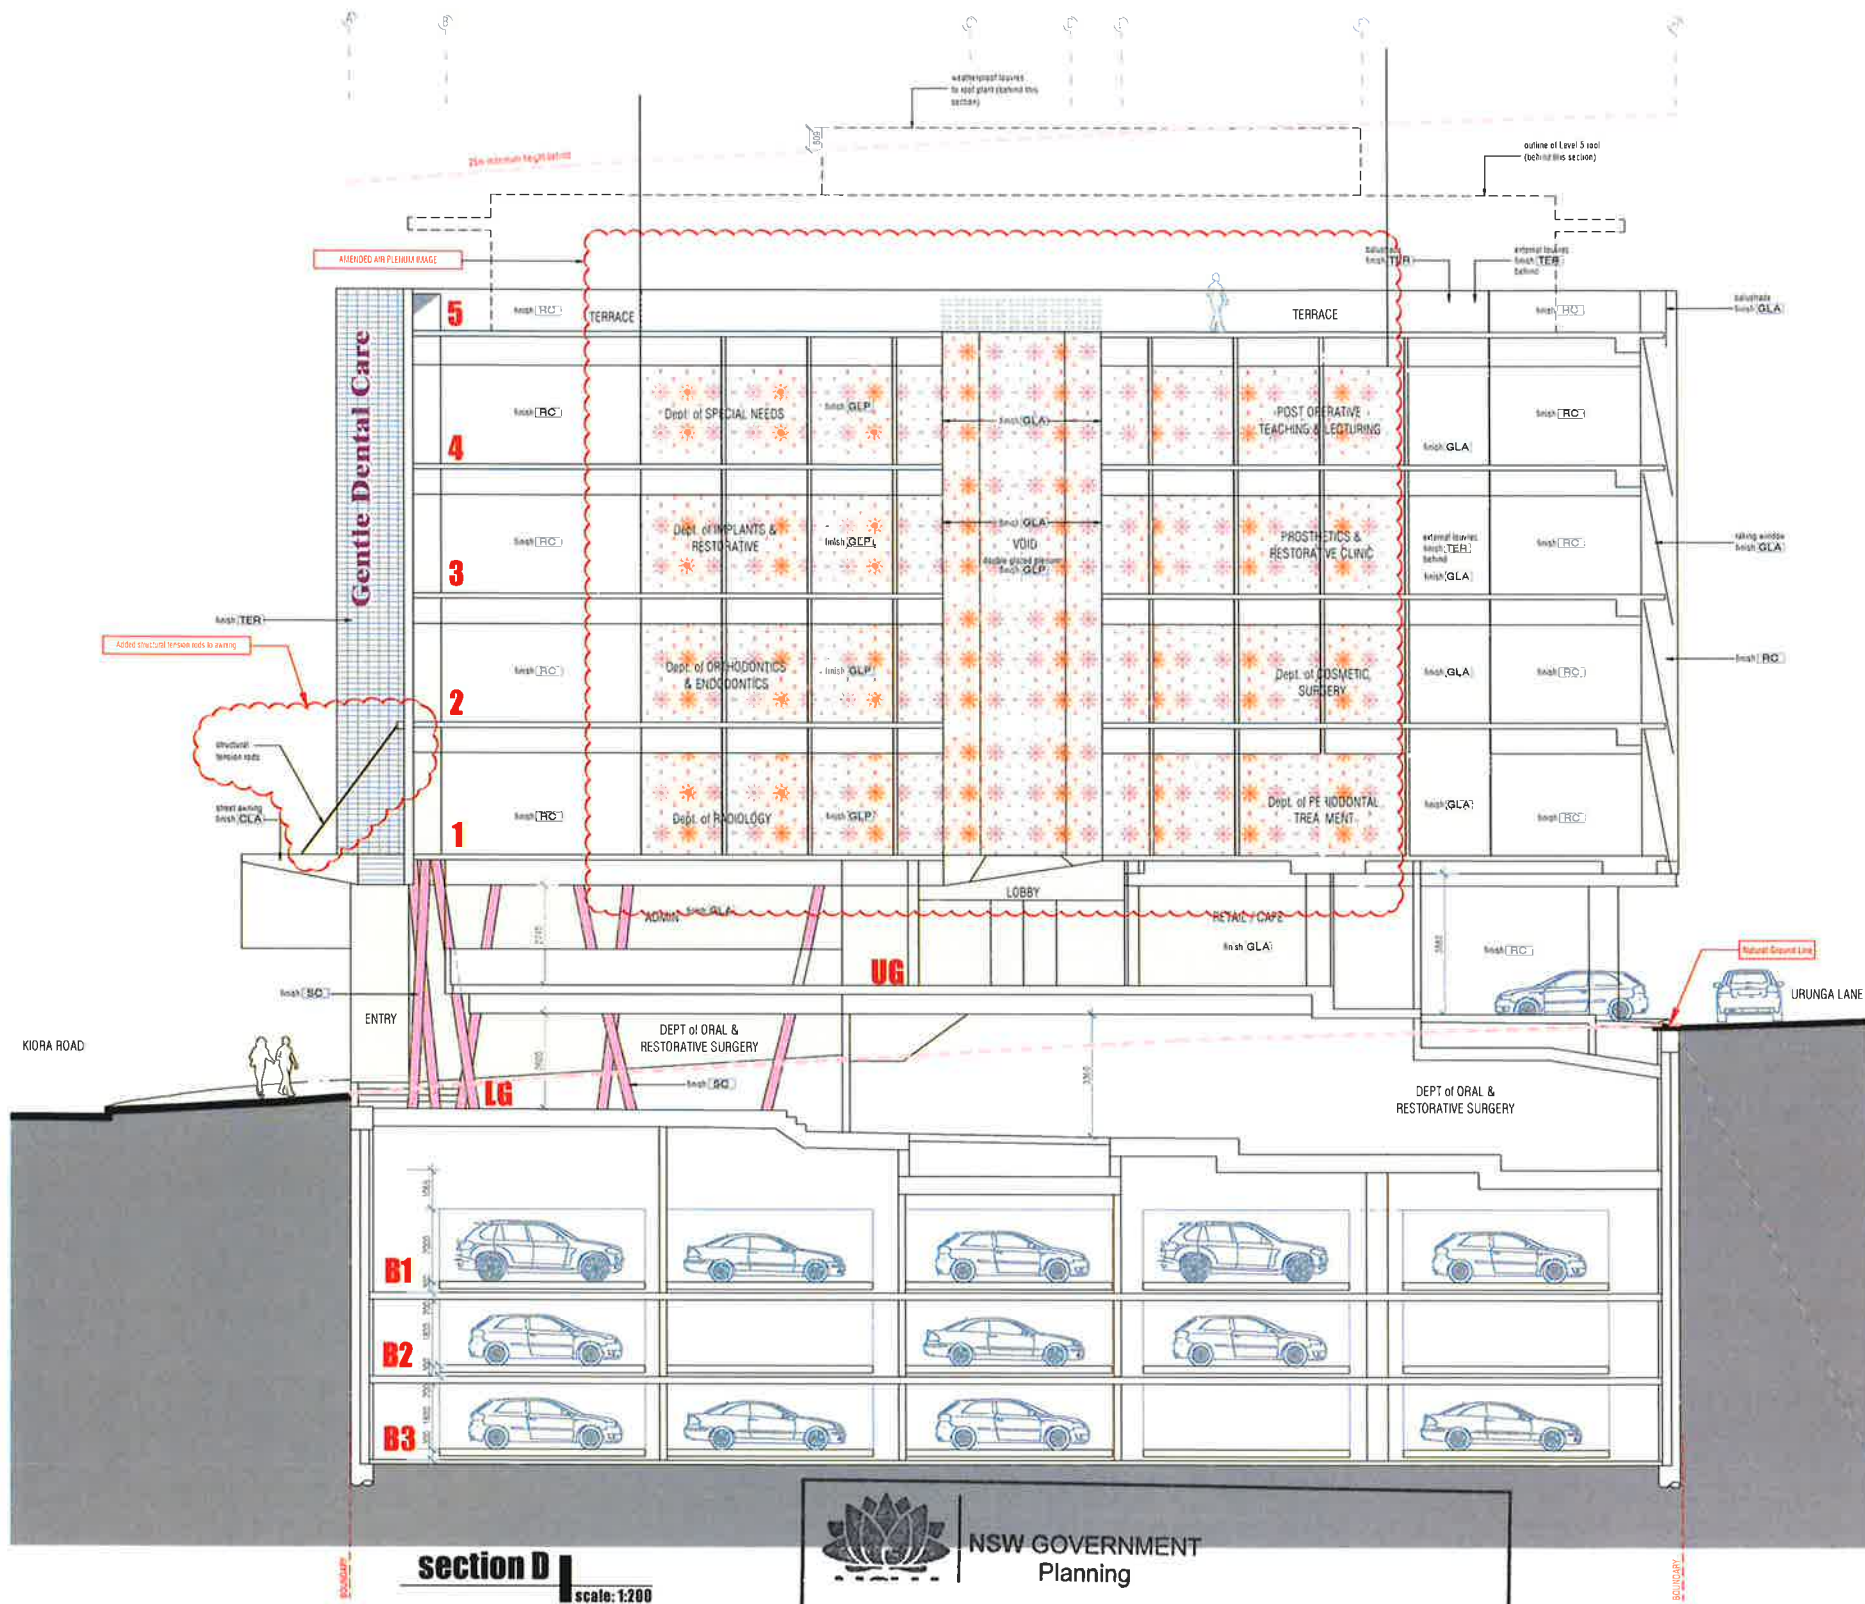

RL 58.590	
FFL 57.430	
FFL 53.790	
FFL 50.250	
FFL 46.710	
FFL 43.070	
FFL 39.530	
FFL 36.500	
FFL 36.140	
FFL 35.400	
SFL 31.034	
SFL 28.734	
SFL 26.435	

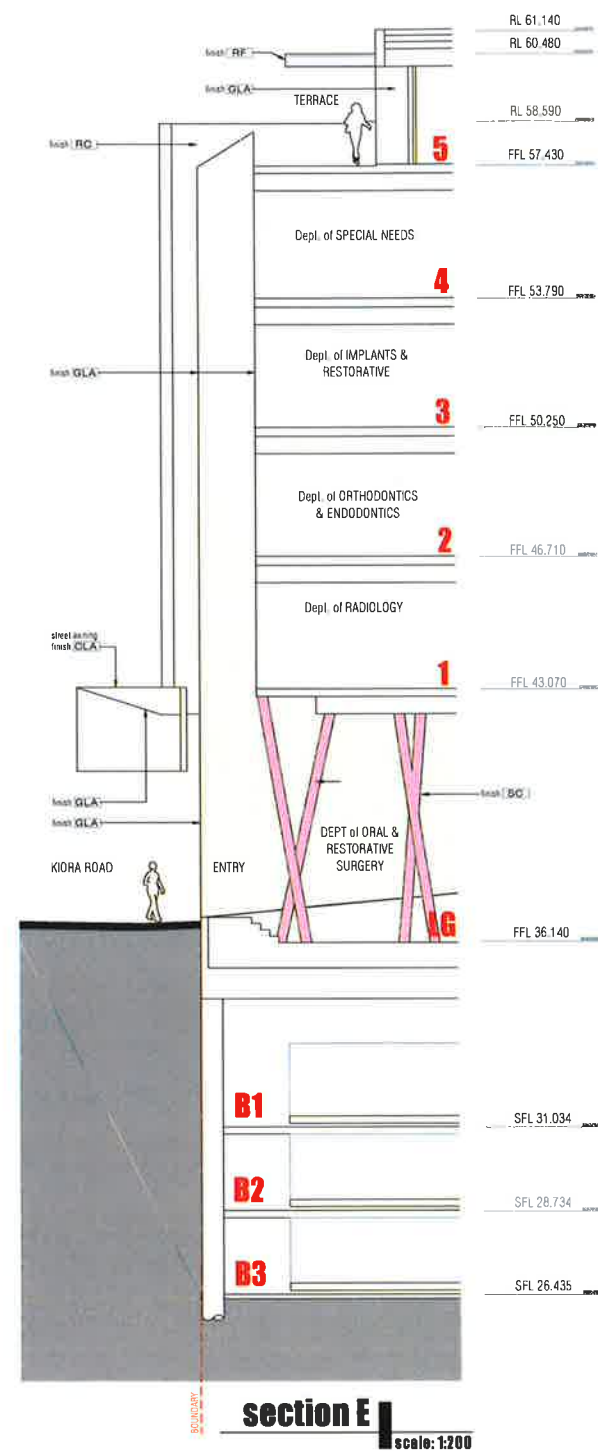

RL 61.140	
RL 60.480	
RL 58.590	
FFL 57.430	
FFL 53.790	
FFL 50.250	
FFL 46.710	
FFL 43.070	
FFL 36.140	
SFL 31.034	
SFL 28.734	
SFL 26.435	



NSW GOVERNMENT
Planning

Issued under the Environmental Planning and Assessment Act 1979

Approved Section 75W Modification Application

No. 4 granted on the 3/4/18

in respect to MP 11-0009

Signed MN

Sheet No. 11 of 11

geoformdesignarchitects ©
design+architecture+interiors

moore park gardens suite 145-H 780 bourke street reidm new 2016
T : 9699 4499 F : 9699 4599
E : architecture@geoform.com.au W : www.geoform.com.au

townplanner
Tony Polvere
Crosby Textor
ph: 02 9232 0311

PCA consultant
Bentham Technical
Solutions
ph: 02 8065 8385

access consultant
BCA access
solutions
ph: 02 4943 3934

sustainability
Thermal
Environmental Eng
ph: 02 9589 2156

structural eng
ACE
ph: 02 8387 6306

hydro eng
ISE Building
Services
ph: 02 9211 3352
fax: 02 9211 2740

traffic eng
Traffic
ph: 02 9211 3352
fax: 02 9211 2740

surveyors
John H Holt
surveyors
ph: 02 9623 2069
fax: 02 9627 4172

amendment 02 28 11 1254

1. Lower ground floor level lowered due to structural reasons
2. Added ramp, stairs, lifts by structural engineer
3. Amended south wall to Alucobond Vitrocore finish
4. Revised window sill on Level 4 South wall

5. Deleted 1 vertical steel column on West Elevation
6. Amended as per plan and stage
7. Amended Urunga Parade Entry staircase profile
8. Amended shape of column at Koro Road entrance for structural support
9. Revised signage at Koro Road entrance

10m drawing is copyright. do not scale drawing. work to
figural dimensions only. verify all dimensions on site
Report to geoform any omission, discrepancy or
anything that might lead to a result other than the intent
of the drawing. If in doubt, ask. All work to comply with
the BCA and relevant Australian Standards

job # : 09003
scale : 1:200 (A3)
date : November 2017

4.03 D

SECTIONS D & E

miranda dental hospital - 86 KIORA ROAD, MIRANDA NSW 2228