


GLoucester Road



ISSUE	REVISION	DATE	ISSUE	REVISION	DATE
A	ISSUE FOR DEVELOPMENT APPROVAL	15/03/2023			
B	DA AMENDMENTS	16/03/2023			
C	DA AMENDMENTS	16/03/2023			
D	ISSUE FOR SECTION 94H	28/03/2023			
E	ISSUE FOR SECTION 94H	09/04/2023			

CONSULTANTS:

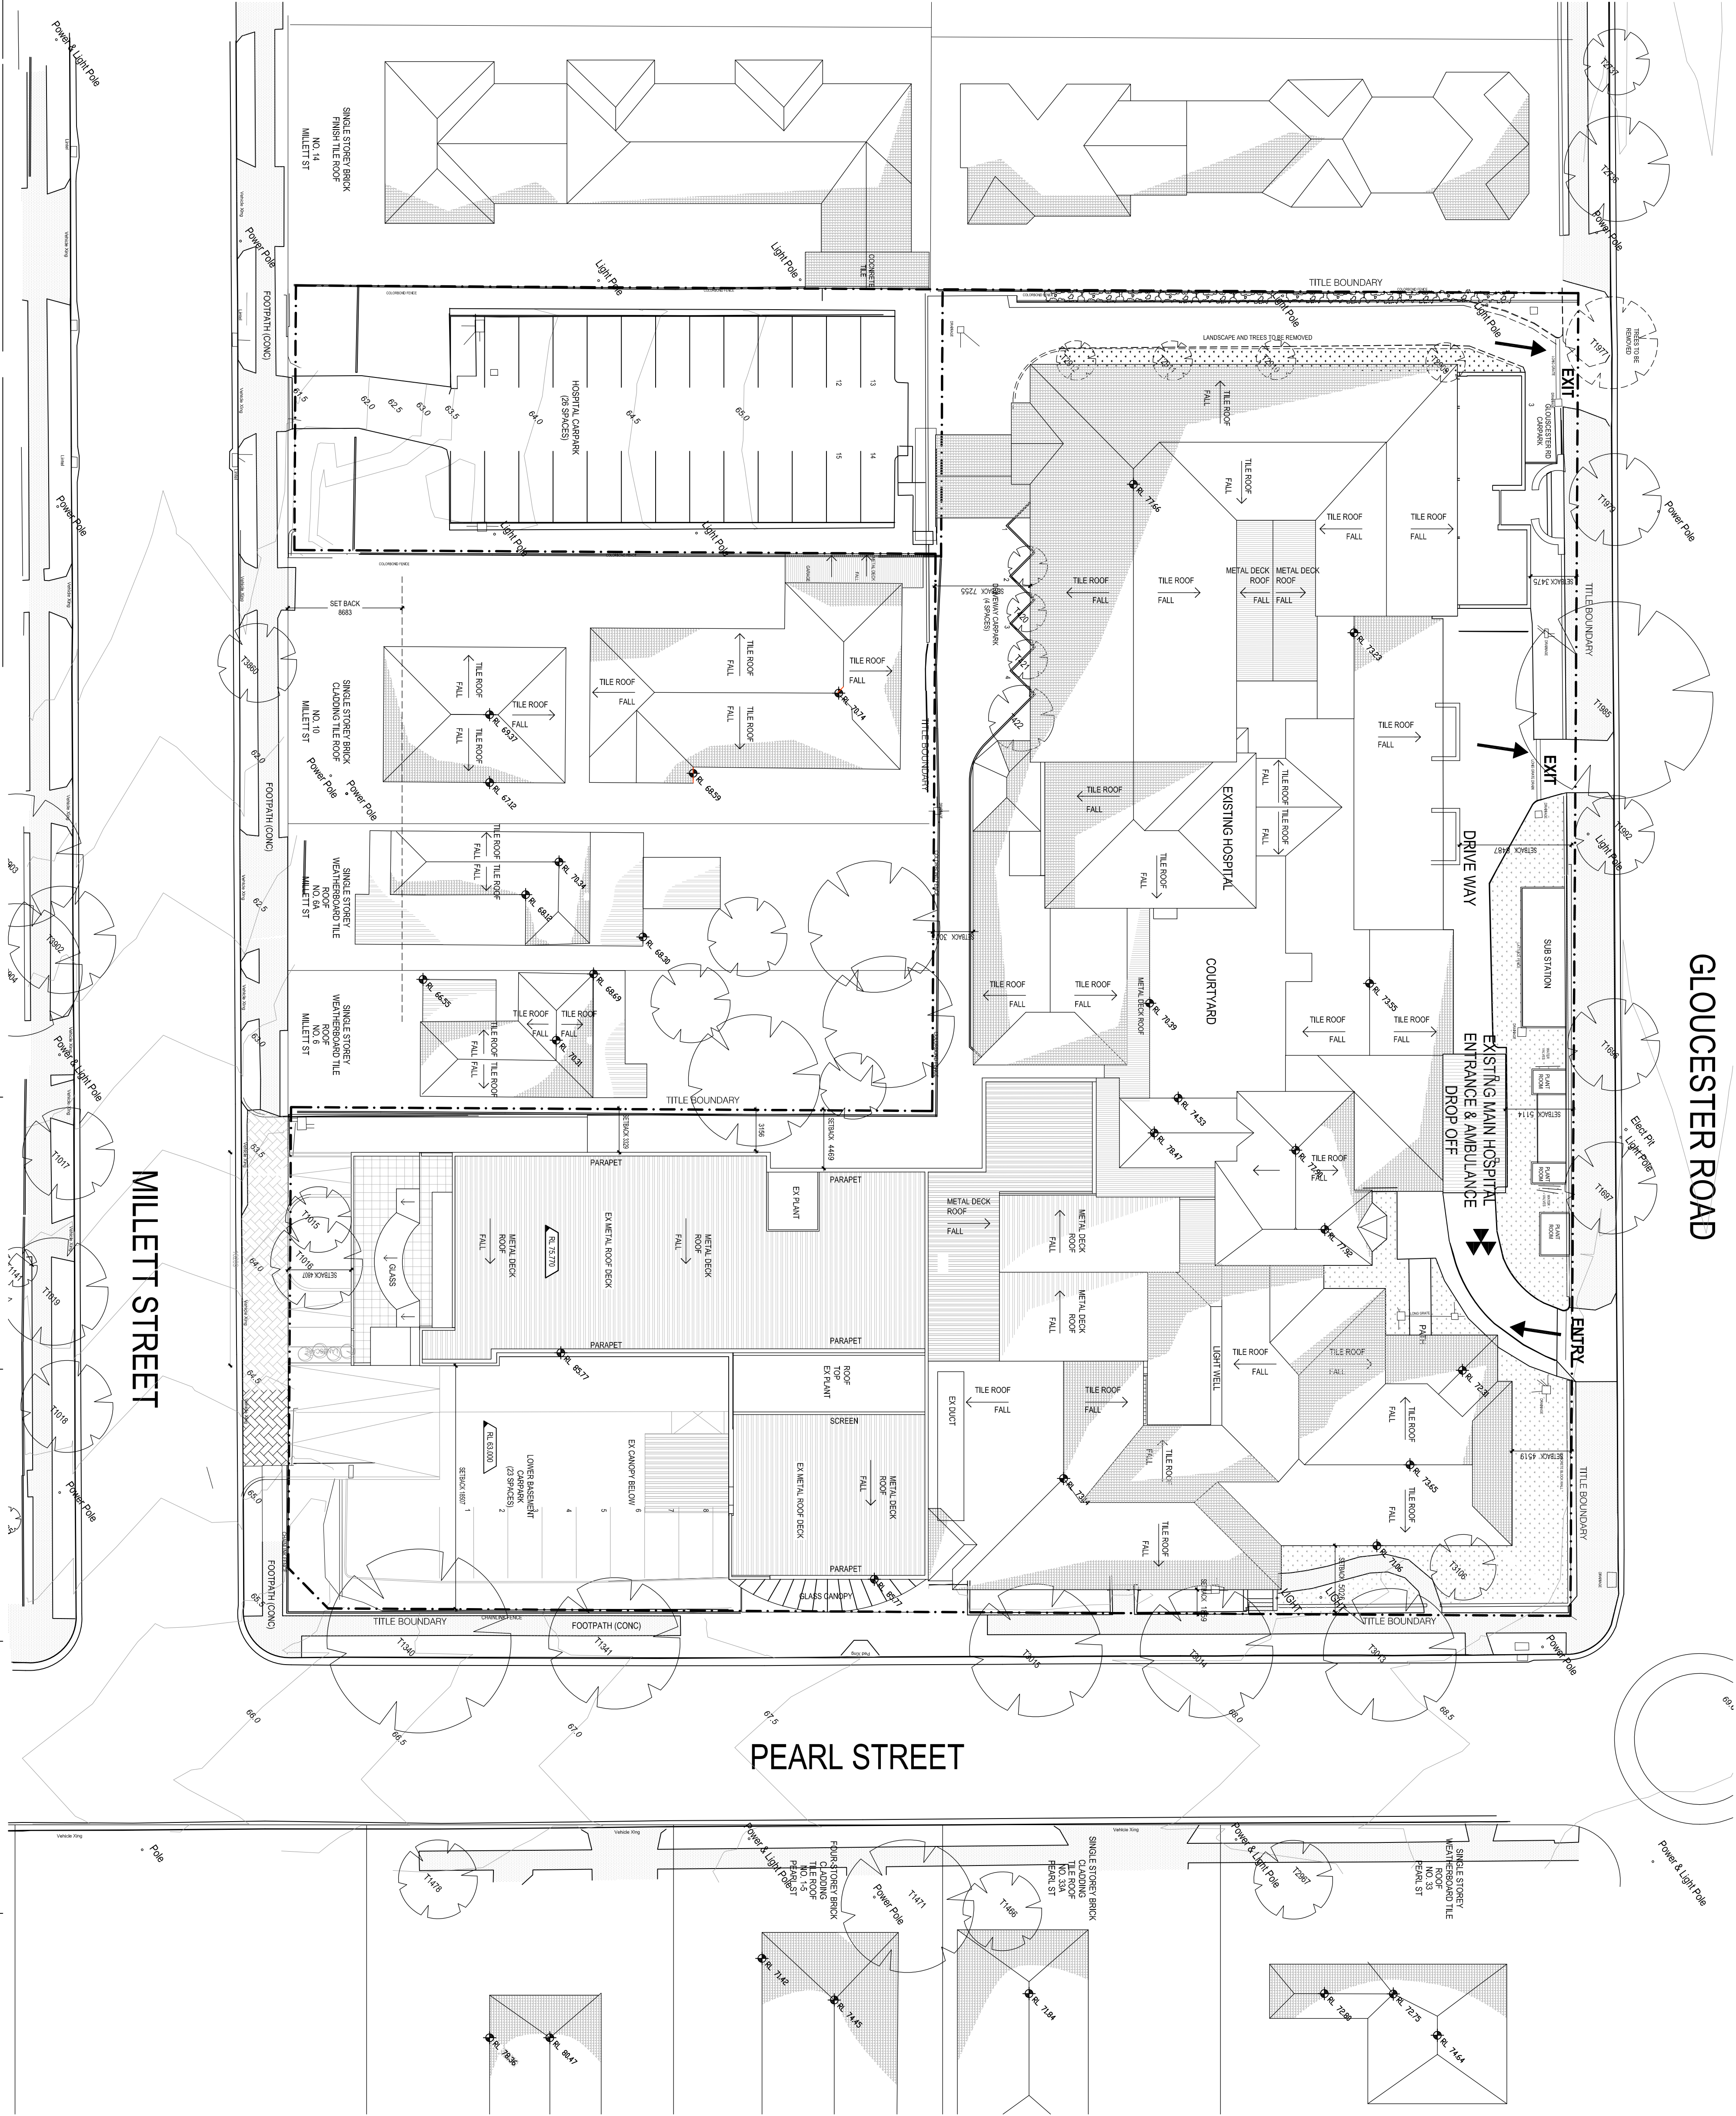

healthcare
PLANNING CONSULTANTS SCIENCE

MELBOURNE	STUDNEY
Melbourne and District Planning Consultants 10/100 Collins Street Melbourne VIC Australia 3000 TEL: (03) 9823 2534 FAX: (03) 9823 2534 EMAIL: info@hpc.com.au WWW: www.hpc.com.au A/CN: 24 050 195 770 A/CN: 030 050 770	Lane & Co. Medical Group 10/100 Collins Street Melbourne VIC Australia 3000 TEL: (03) 8888 5777 FAX: (03) 8888 5746 EMAIL: info@hpc.com.au A/CN: 24 050 195 770 A/CN: 030 050 770

REASON FOR ISSUE:
#4663 MP 11_0042 - MOD2

PROJECT:
HURSTVILLE PRIVATE HOSPITAL
TITLE:
EXISTING SITE PLAN

DRAWING No:
DA-10
NORTH:
SCALE:
1:250 @ A1
PROJECT No:
40-1076
REV:
E