


GLoucester Road



ISSUE	REVISION	DATE
A	ISSUE FOR DEVELOPMENT APPROVAL DSS	31/03/12
B	DA AMENDMENTS	RG NS 08/02/13
C	DA FOR SUBMISSION TO TP	RG NS 16/07/13
D	ISSUE FOR SUBMISSION TO SH	RG NS 06/11/13
E	ISSUE FOR SUBMISSION TO SH	RG NS 14/01/14
F	ISSUE FOR SUBMISSION TO SH	RG NS 19/01/14

CONSULTANTS:

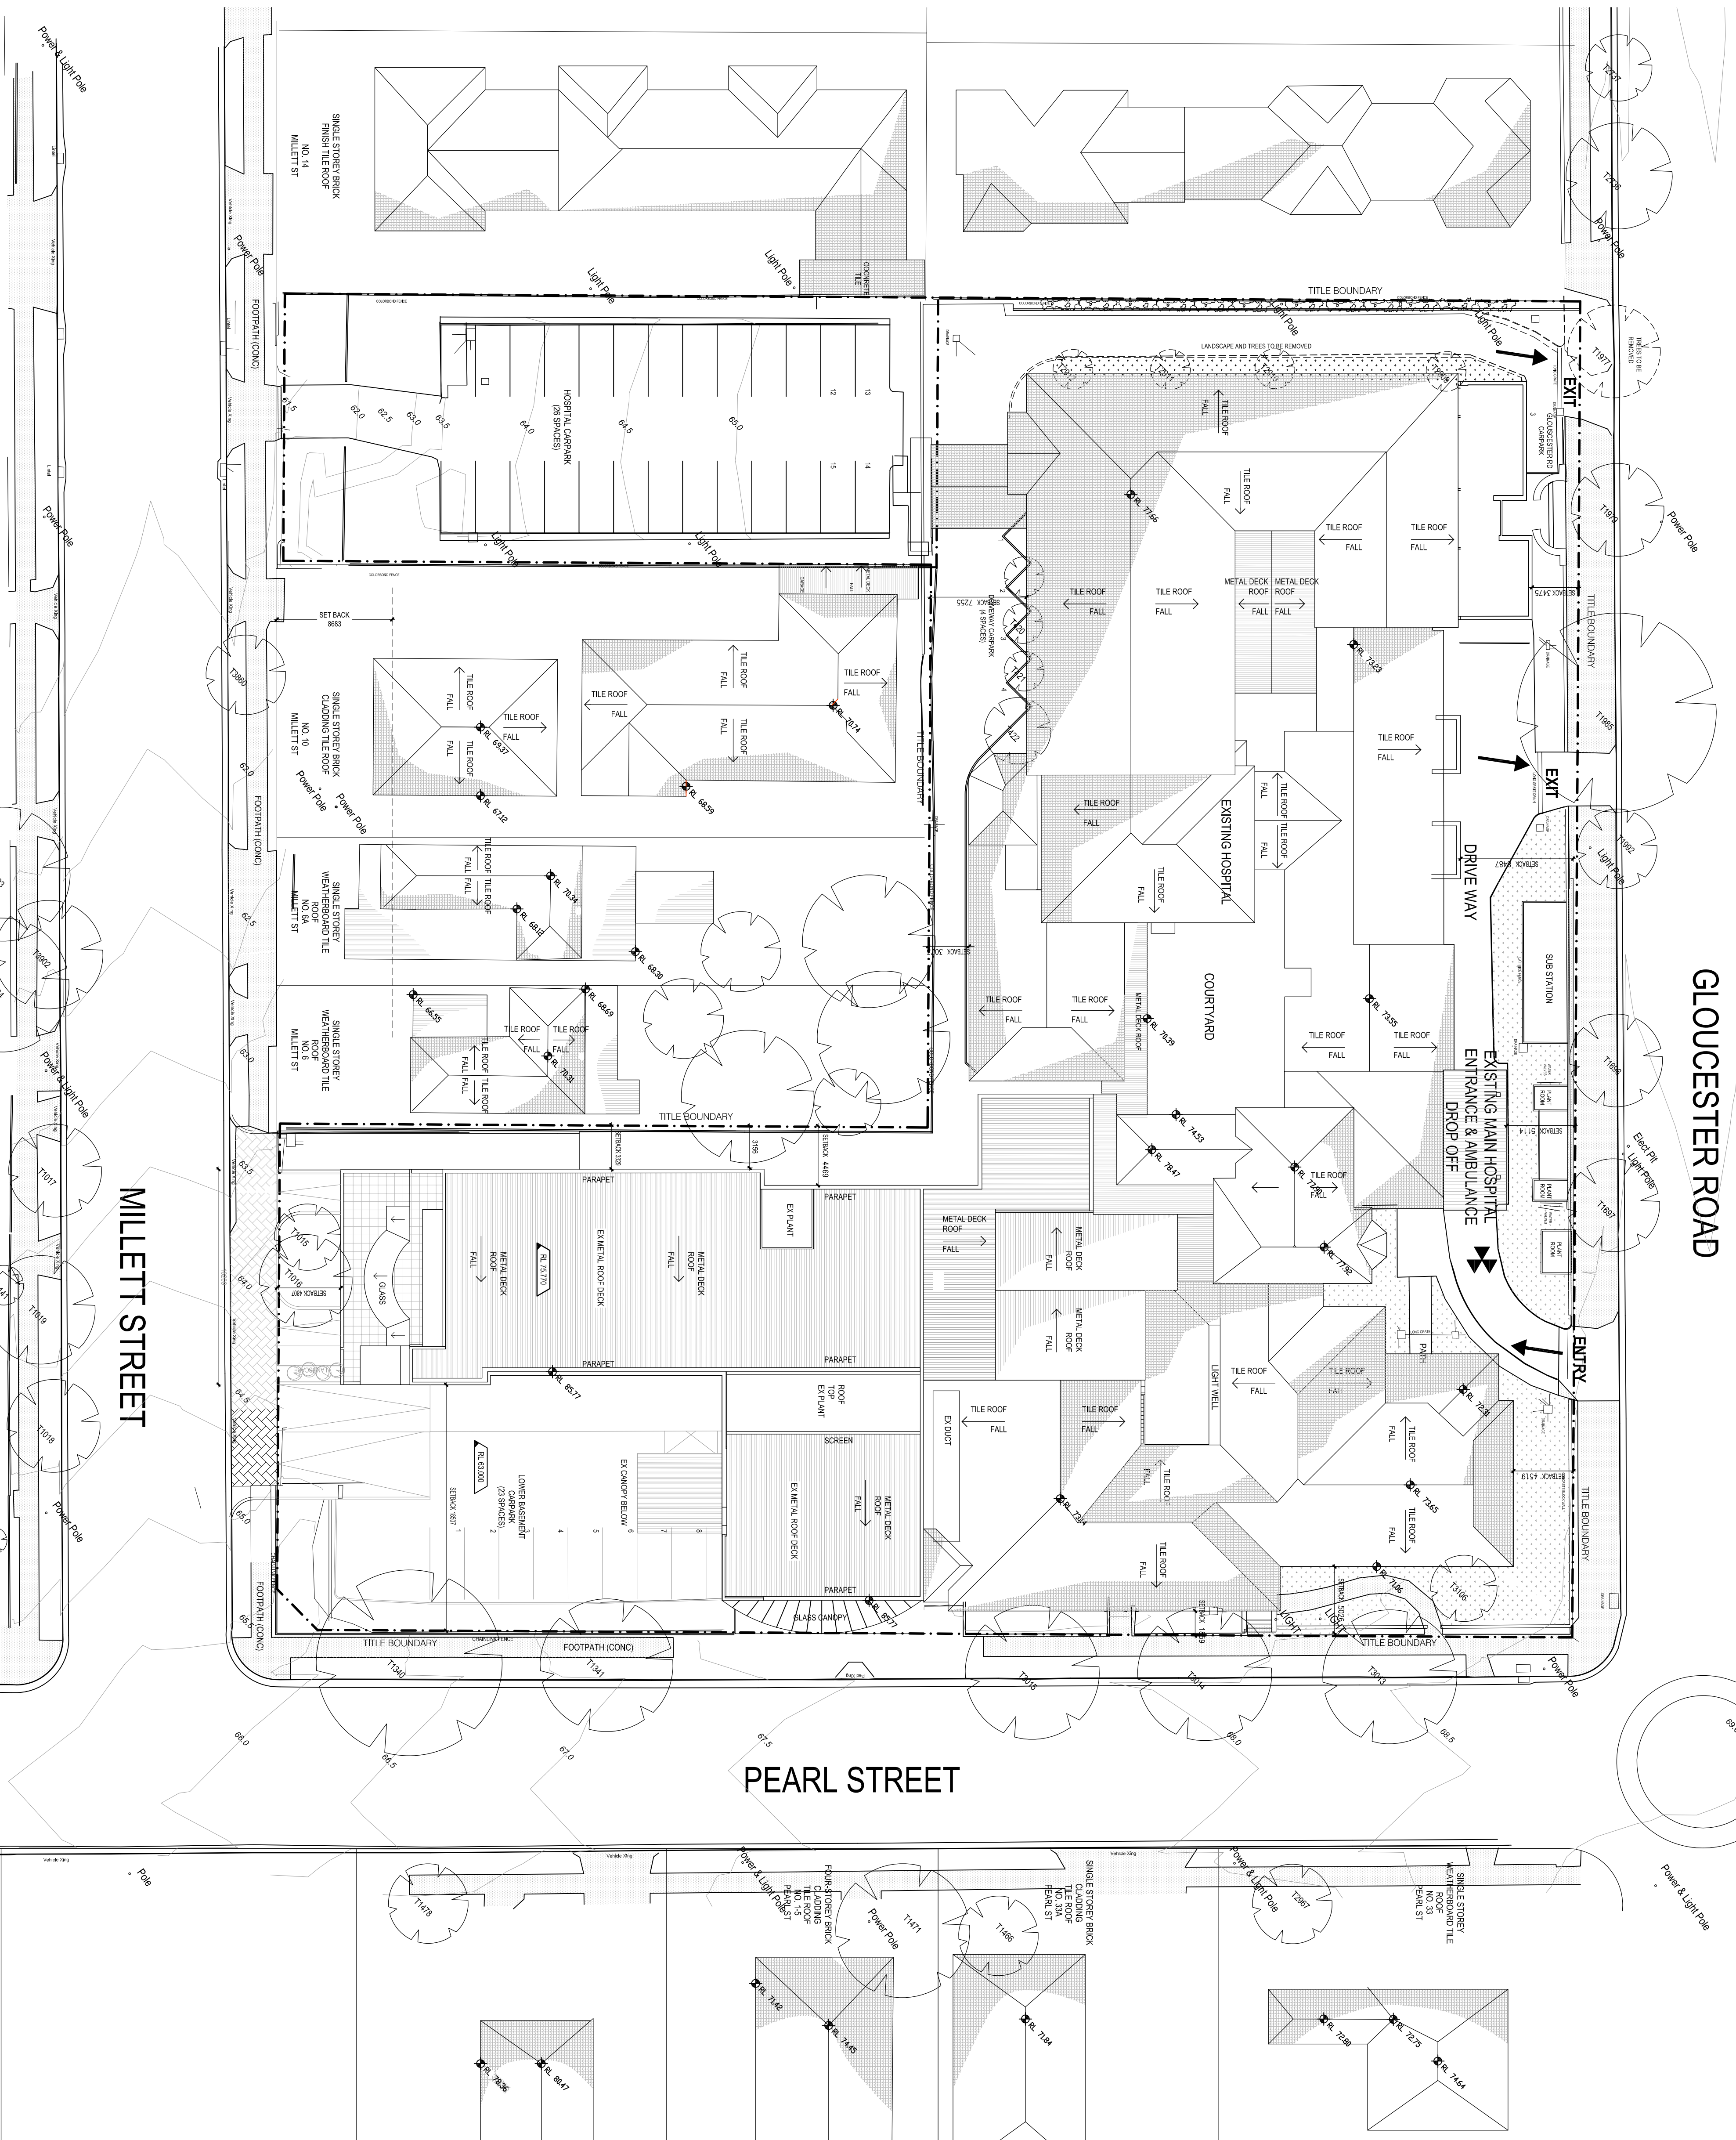

health science

MELBOURNE	SYDNEY
Melbourne and East Melbourne City Council Melbourne VIC Australia 3000 TEL: (03) 9623 3333 FAX: (03) 9623 3244 http://www.hnrc.com.au Email: info@hnrc.com.au AEN 24 050 195 770 AEN 24 050 195 770	Level 6, 67 Market Street Sydney NSW Australia 2000 TEL: (02) 8886 5777 FAX: (02) 8886 5746 http://www.hnrc.com.au Email: info@hnrc.com.au AEN 24 050 195 806 AEN 24 050 195 806

REASON FOR ISSUE:
MP 11_0042 - MOD3

PROJECT:
HURSTVILLE PRIVATE HOSPITAL
TITLE:
EXISTING SITE PLAN

DRAWING No:
DA-10
NORTH:
SCALE:
1:250 @ A1
PROJECT No:
40-1076
REV:
F