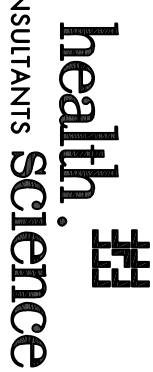


CONSULTANTS:

MELBOURNE

Northlake Place East
Level 1, 325 Flinders Street
Melbourne VIC 3000
TEL: (03) 9623 2323
FAX: (03) 9623 2324
<http://www.nispac.com.au>
Email: info@nispac.com.au
ASN: 34 050 186 170
ACN: 050 186 170

SYDNEY

Level 6, 61 Market Street
Sydney NSW Australia 2000
TEL: (02) 6289 5777
FAX: (02) 6286 3745
<http://www.nispac.com.au>
Email: info@nispac.com.au
ASN: 99 095 016 936
ACN: 095 016 936

REASON FOR ISSUE:
MP 11_0042 - MOD3

PROJECT:
HURSTVILLE PRIVATE HOSPITAL

TITLE:
EXISTING GROUND FLOOR PLAN


DRAWING NO.: DA-13

NORTH:

SCALE: 1:200@A1

PROJECT NO: 40-1076

REV: F

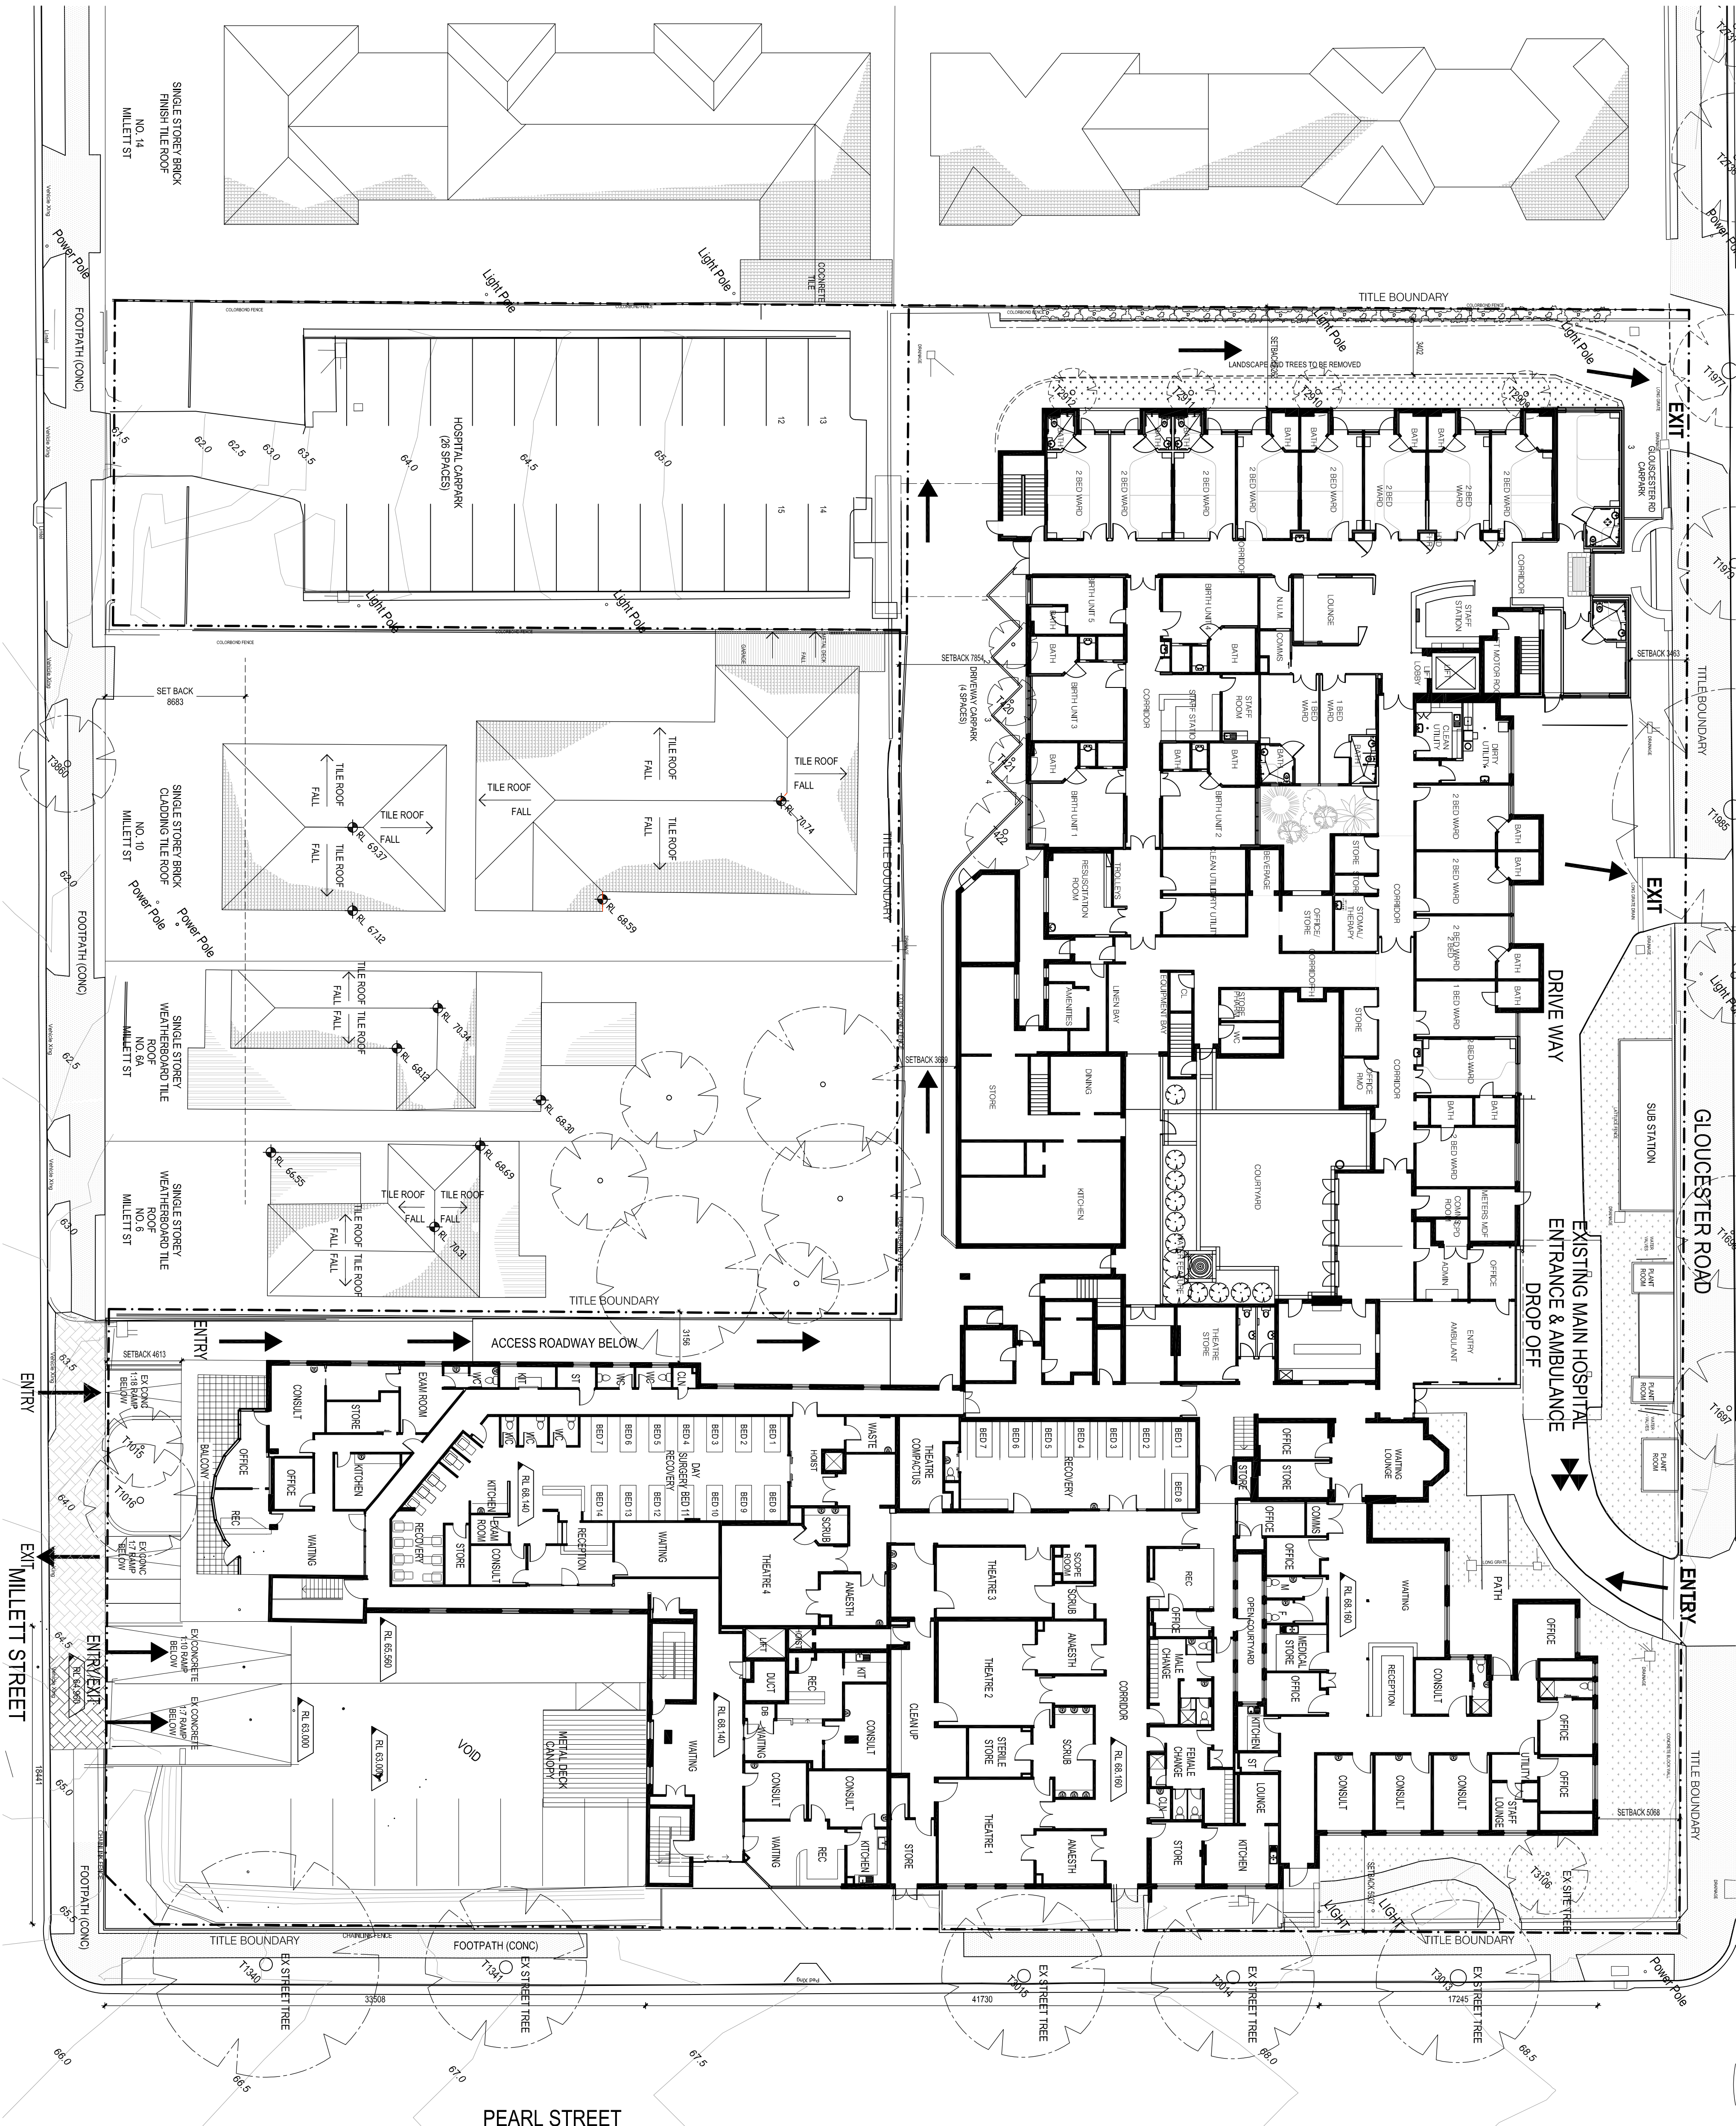[illegible]