

DEVELOPMENT APPLICATION

EPPING PARK STAGE 3

BUILDING 12


Architectural Drawing Schedule

ARCHITECTURAL DRAWING SCHEDULE		
Sheet Number	Sheet Name	Sheet Issue Date
A2000	COVER SHEET - BLD 12	02/24/12
A2002	GROUND LEVEL - BLD 12	02/24/12
A2003	LEVEL 1 - BLD 12	02/24/12
A2004	LEVEL 2 - BLD 12	02/24/12
A2005	LEVEL 3 - BLD 12	02/24/12
A2006	LEVEL 4 - BLD 12	02/24/12
A2007	LEVEL 5 - BLD 12	02/24/12
A2008	ROOF - BLD 12	02/24/12
A2020	SECTIONS 1 & 2 - BLD 12	02/24/12
A2030	ELEVATIONS - BDG. 12 EAST & WEST	02/24/12
A2031	ELEVATIONS - BDG. 12 NORTH & SOUTH	02/24/12
A2040	CROSS VENTILATION - BLD 12	02/24/12
A2050	ADAPTABLE UNITS - BLD 12	02/24/12
A2061	GFAS	05/04/12

Building 12 Unit Mix						
LEVEL	1 BED	1 BED + Study	2 BED	3 BED	TOTAL	ADAPT. (Incl)
GL	1		13		14	2
L1	1		13		14	2
L2	1		13		14	2
L3	1		13		14	2
L4	1		13		14	1
L5	1		11	1	13	
TOTAL	6		76	1	83	9

GFA

GFA	
Level	Area
GROUND	1219.2 m ²
LEVEL 1	1229.4 m ²
LEVEL 2	1228.0 m ²
LEVEL 3	1233.0 m ²
LEVEL 4	1233.0 m ²
LEVEL 5	1172.7 m ²
Grand total	7315.3 m ²

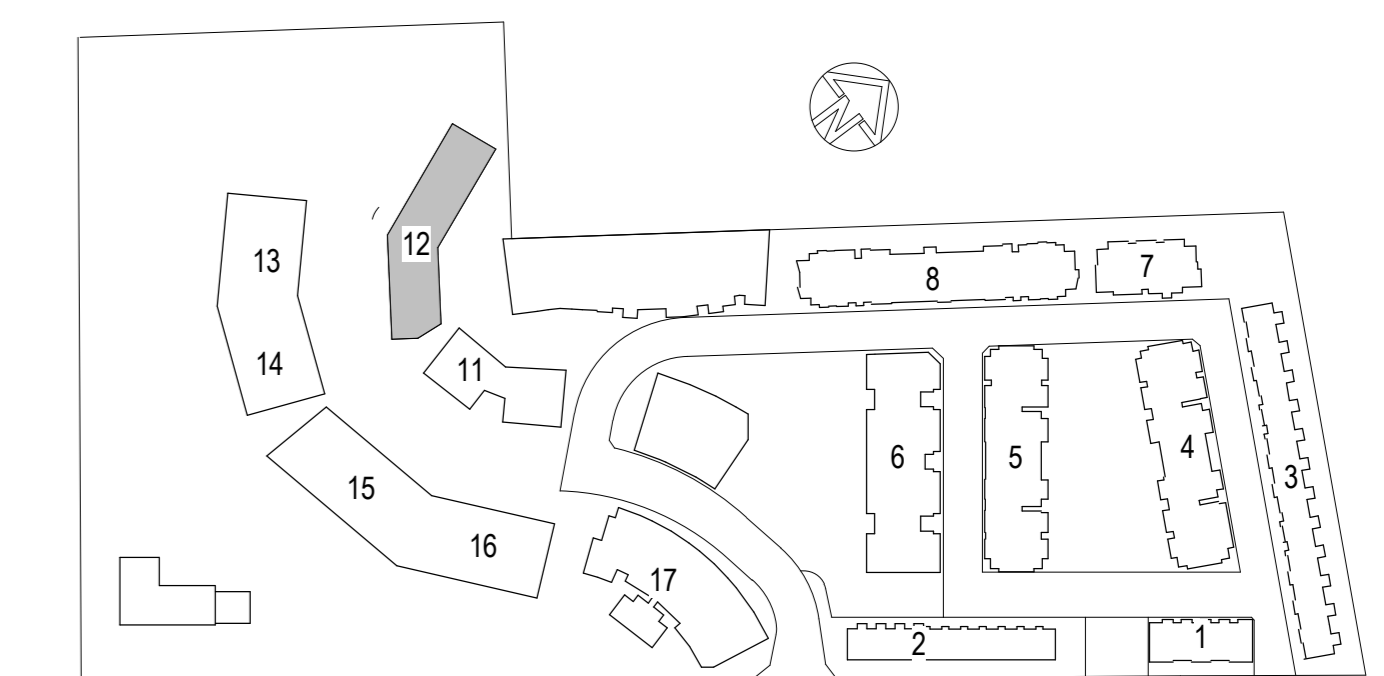

MOBBS LANE
KEY PLAN

ISSUE	DATE	BY	REVISION

DO NOT SCALE

USE FIGURED DIMENSIONS AT ALL TIMES. IF IN DOUBT CHECK WITH MERITON APARTMENTS PTY. LTD. CONTRACTORS TO CHECK AND VERIFY ALL LEVELS, DATINGS AND DIMENSIONS ON SITE AND SHALL REPORT ANY DISCREPANCIES OR OMISSIONS TO MERITON APARTMENTS PTY. LTD. PRIOR TO COMMENCEMENT OF WORK AND DURING THE CONSTRUCTION PHASE.

GENERAL NOTES

THIS DRAWING IS THE EXCLUSIVE PROPERTY OF MERITON APARTMENTS PTY. LTD. AND THE REPRODUCTION OF ANY PART WITHOUT THE WRITTEN CONSENT OF MERITON APARTMENTS PTY. LTD. IS A VIOLATION OF APPLICABLE LAWS. IN NO EVENT SHALL MERITON APARTMENTS PTY. LTD. BE HELD LIABLE FOR SPECIAL, COLLATERAL, INCIDENTAL OR CONSEQUENTIAL DAMAGES IN CONNECTION WITH THE USE OF THIS DRAWING OR ANY INFORMATION RELAYED FROM THE MERITON APARTMENTS PTY. LTD. OFFICES. THIS DRAWING IS TO BE READ AND UNDERSTOOD IN CONJUNCTION WITH THE STRUCTURAL, MECHANICAL, ELECTRICAL AND/OR ANY OTHER CONSULTANTS DOCUMENTATION AS MAY BE APPLICABLE TO THE PROJECT PRIOR TO THE START OF ANY WORKS AND FOR ITS DURATION.


Meriton
Apartments Pty. Ltd.
Builders & Developers

Level 11, 638 Kent Street, Sydney NSW 2000
Tel: (61) 02 9287 2888 Fax: (61) 02 9287 2777 Email: info@meriton.com.au Internet: http://www.meriton.com.au

PROJECT
EPPING PARK - ST 3 BLDG 12
61 MOBBS LANE, EPPING

DRAWING TITLE
COVER SHEET - BLD 12

PROJECT NO	DATE	DRAWING NO	REV.
211.006	FEB 2012	A2000	B
SCALE: 1:50			
CAS FILE		D:_Revit_2013A_Bld-12\DAL_CF_LB.rvt	

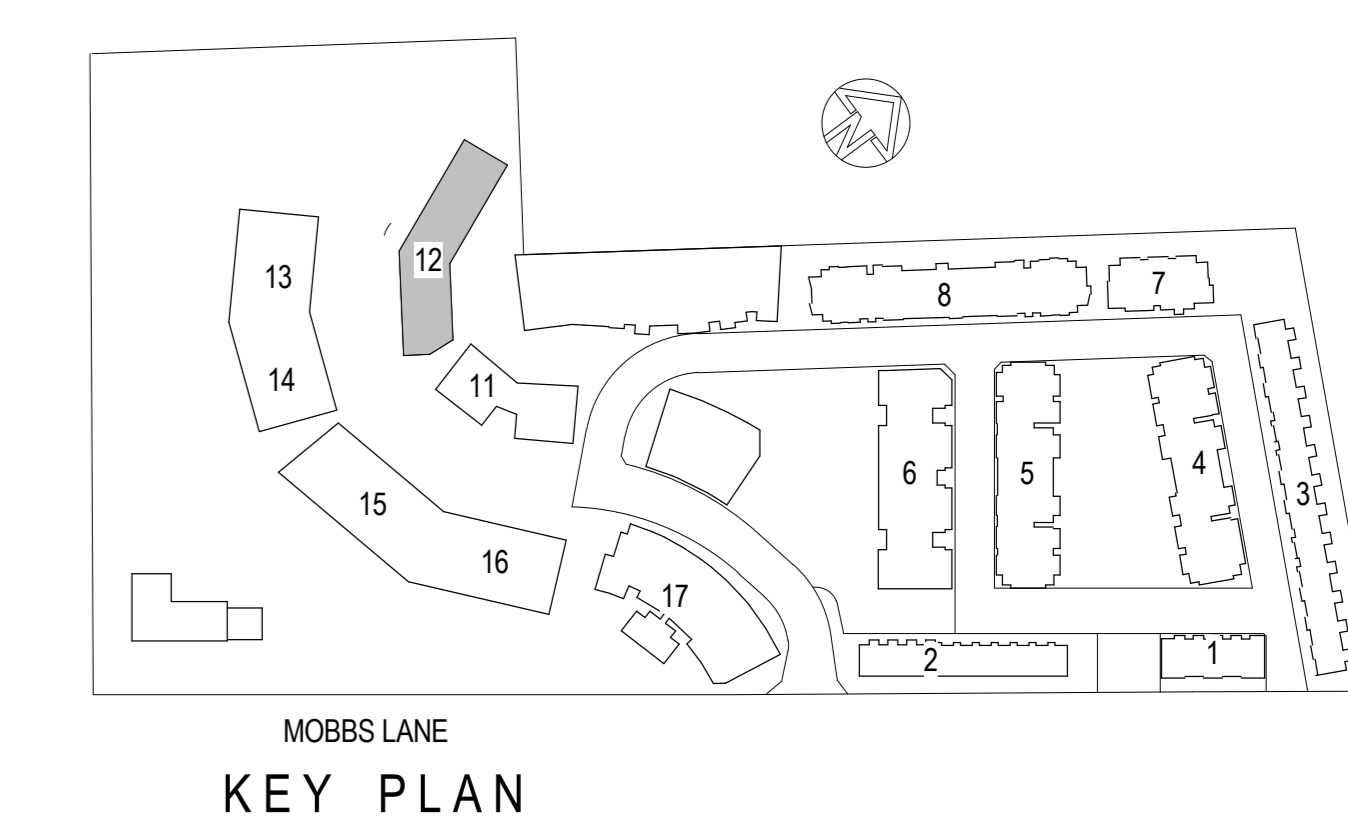

MOBBS LANE
KEY PLAN

ISSUE	DATE	BY	REVISION

DO NOT SCALE
 USE FIGURED DIMENSIONS AT ALL TIMES. IF A DOUBT CHECK WITH MERITON APARTMENTS PTY. LTD.
 CONTRACTORS TO CHECK AND VERIFY ALL LEVELS, DATINGS AND DIMENSIONS ON SITE AND SHALL REPORT ANY
 DISCREPANCIES OR OMISSIONS TO MERITON APARTMENTS PTY. LTD. PRIOR TO COMMENCEMENT OF WORK AND
 DURING THE CONSTRUCTION PHASE.



GENERAL NOTES
 THIS DRAWING IS THE EXCLUSIVE PROPERTY OF MERITON APARTMENTS PTY. LTD. AND THE REPRODUCTION OF ANY
 PART WITHOUT THE PRIOR WRITTEN CONSENT OF MERITON APARTMENTS PTY. LTD. IS A VIOLATION OF APPLICABLE
 LAWS. IN NO EVENT SHALL MERITON APARTMENTS PTY. LTD. BE HELD LIABLE FOR SPECIAL, COLLATERAL, INCIDENTAL,
 OR CONSEQUENTIAL DAMAGES IN CONNECTION WITH THE USE OF THIS DRAWING OR ANY INFORMATION RELAYED FROM THE
 MERITON APARTMENTS PTY. LTD. OFFICES. THIS DRAWING IS TO BE READ AND UNDERSTOOD IN CONJUNCTION WITH
 THE STRUCTURAL, MECHANICAL, ELECTRICAL AND/OR ANY OTHER CONSULTANTS DOCUMENTATION AS MAY BE
 APPLICABLE TO THE PROJECT PRIOR TO THE START OF ANY WORKS AND FOR ITS DURATION.

Meriton
 Apartments Pty. Ltd.
 Builders & Developers
 Level 11, 128 Kent Street, Sydney NSW 2000
 Tel: (02) 9287 2888 Fax: (02) 9287 2777 Email: info@meriton.com.au
 Internet: http://www.meriton.com.au

PROJECT
 EPPING PARK - ST 3 BLDG 12
 61 MOBBS LANE, EPPING

DRAWING TITLE
 GROUND LEVEL - BLD 12


PROJECT NO	DATE	DRAWING NO	REV
211.006	FEB 2012	A2002	B
DRAWN BY: L/D		SCALE: As indicated	
DATE: 18 AUG 12		ISSUE: DA	

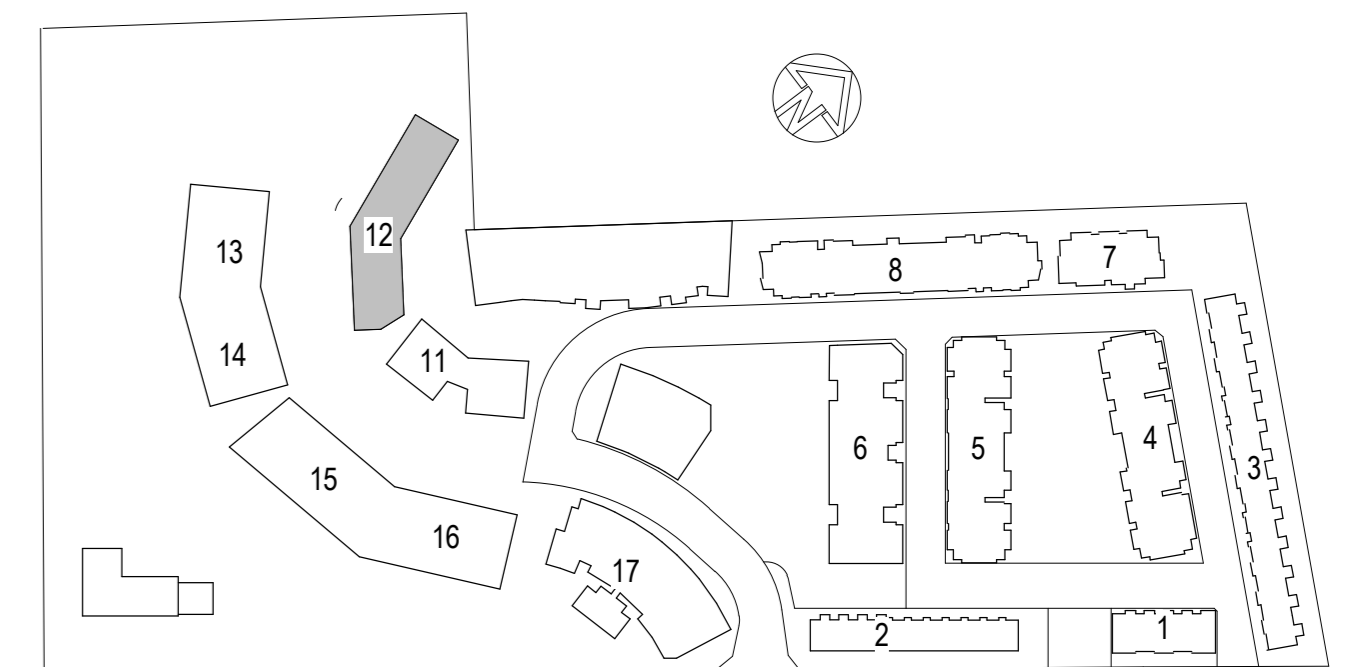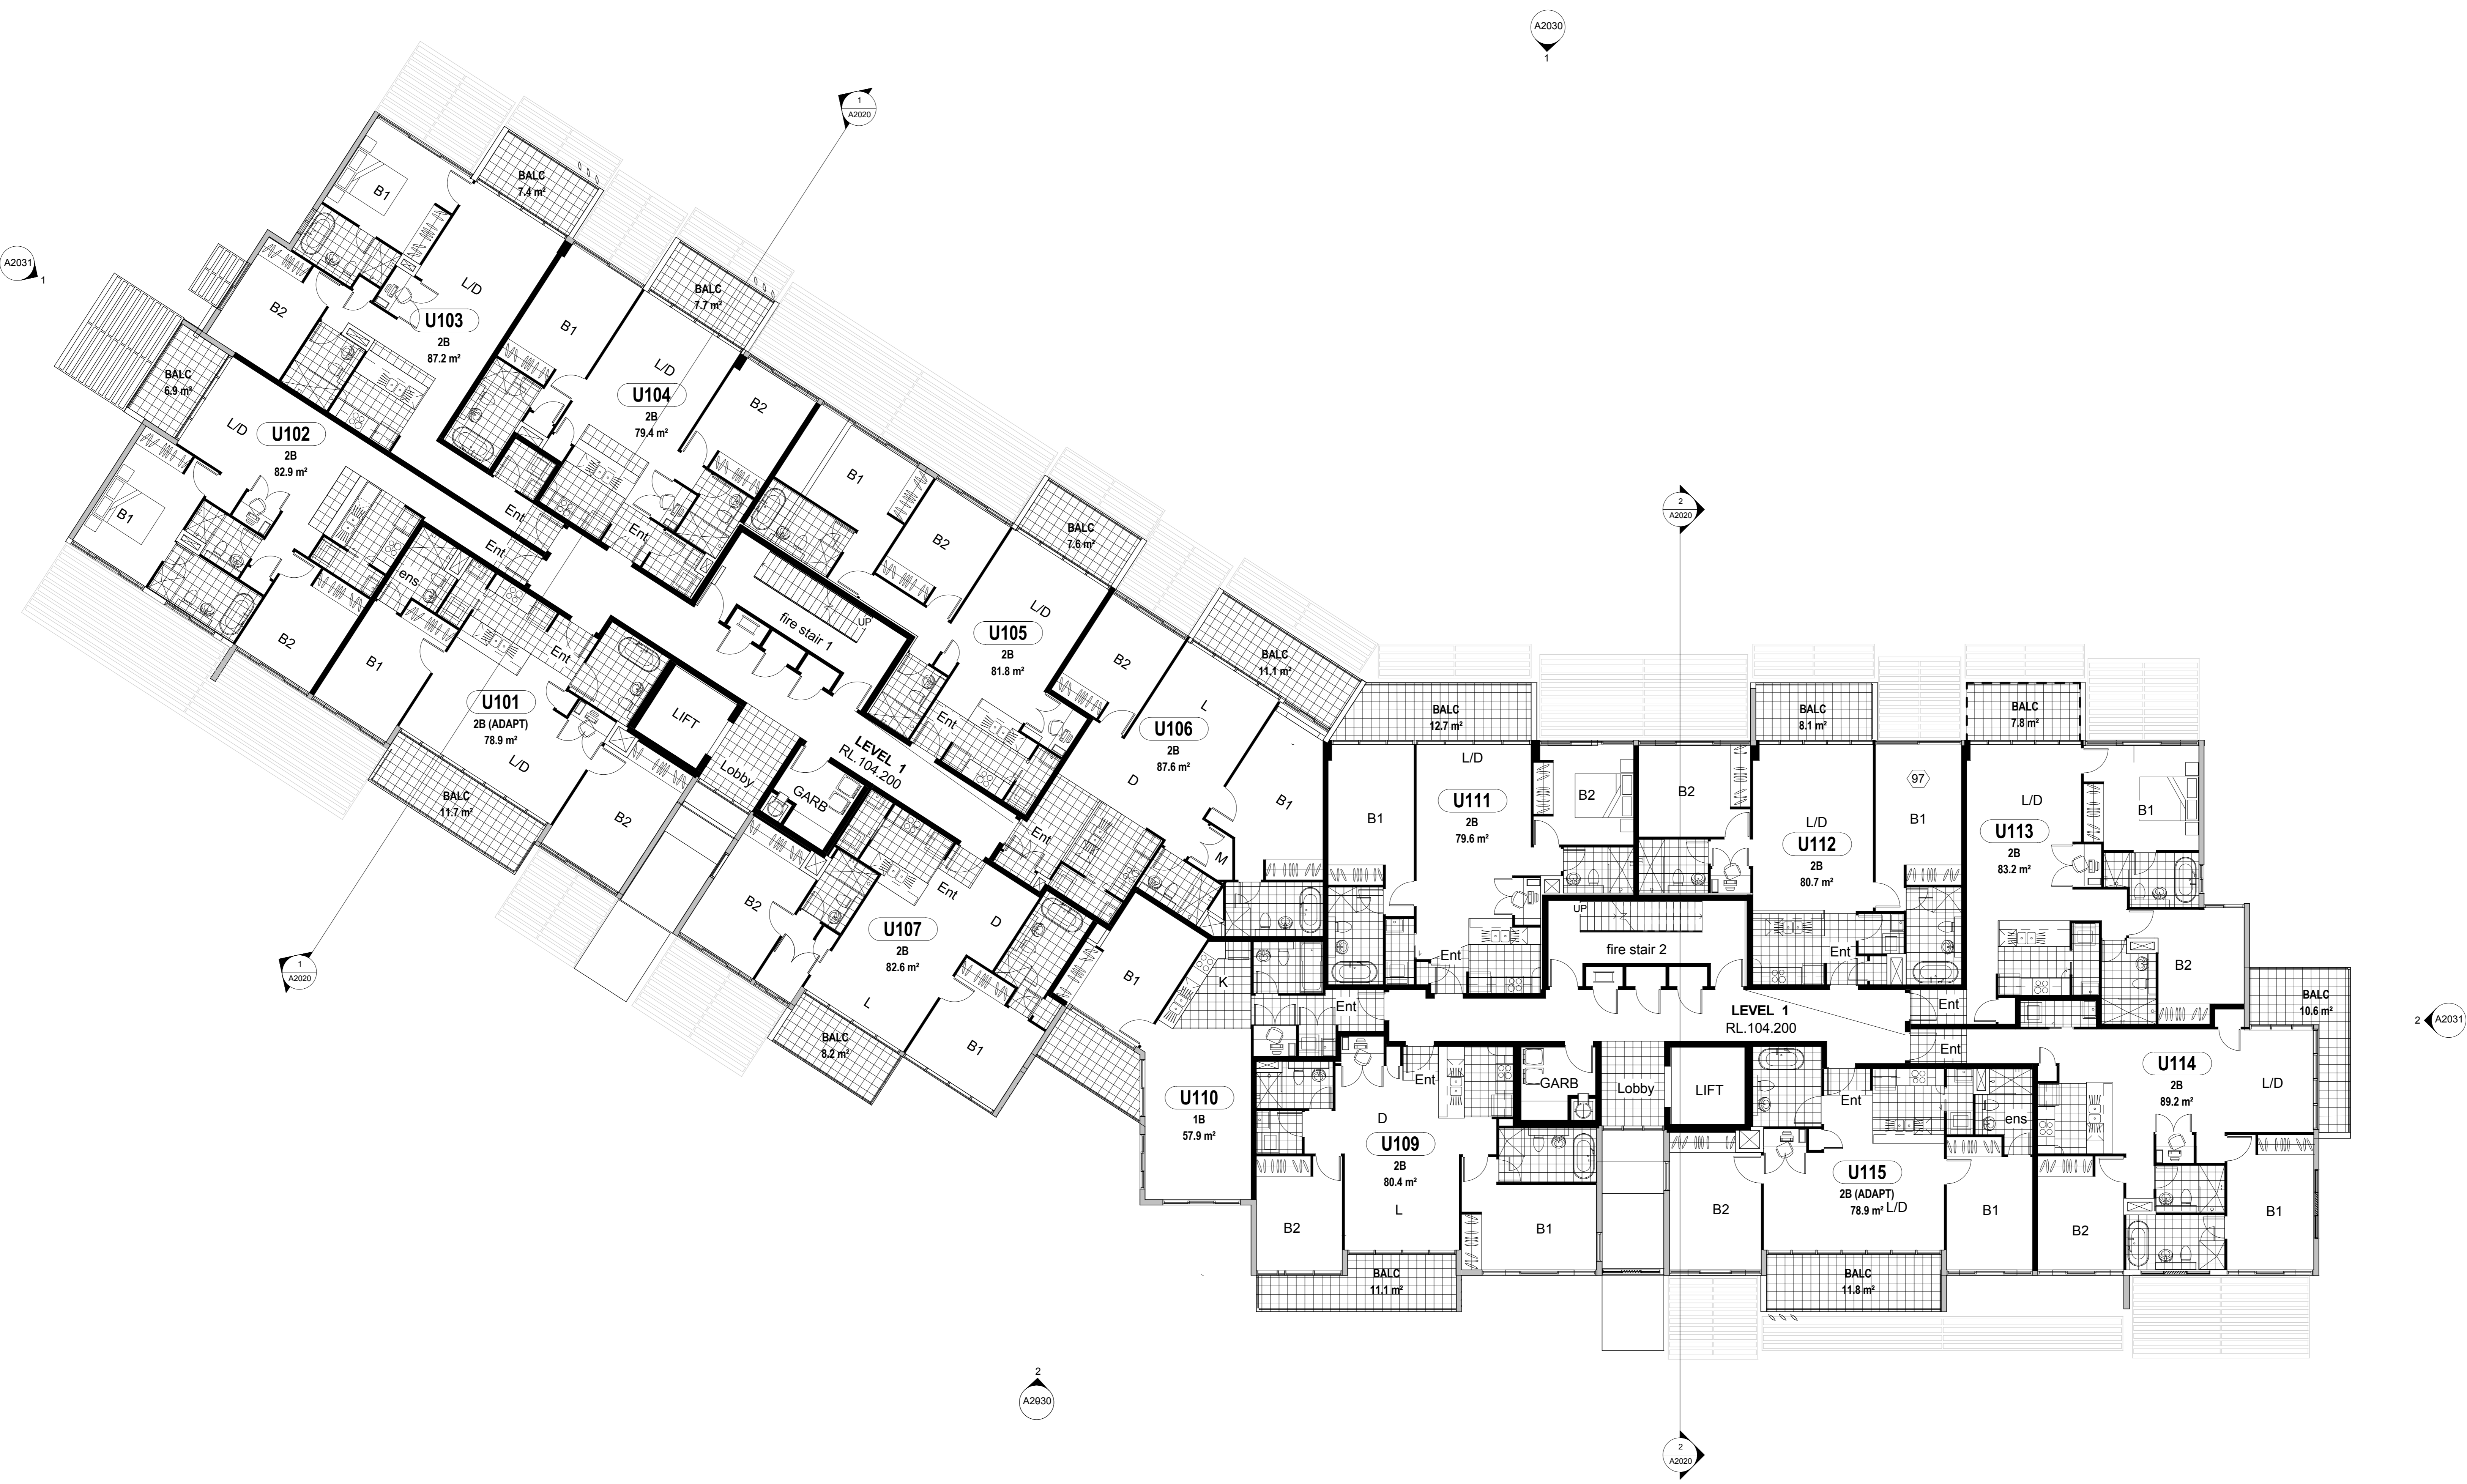

MOBBS LANE
KEY PLAN

ISSUE	DATE	BY	REVISION

DO NOT SCALE
 USE FIGURED DIMENSIONS AT ALL TIMES. IF IN DOUBT CHECK WITH MERITON APARTMENTS PTY. LTD.
 CONTRACTORS TO CHECK AND VERIFY ALL LEVELS, DATINGS AND DIMENSIONS ON SITE AND SHALL REPORT ANY
 DISCREPANCIES OR OMISSIONS TO MERITON APARTMENTS PTY. LTD. PRIOR TO COMMENCEMENT OF WORK AND
 DURING THE CONSTRUCTION PHASE.

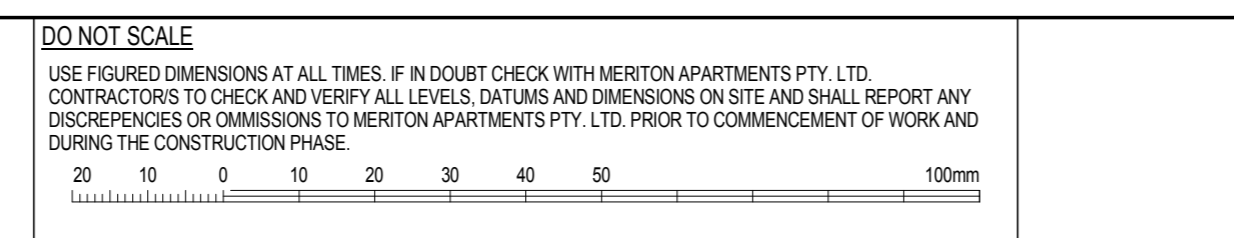

GENERAL NOTES
 THIS DRAWING IS THE EXCLUSIVE PROPERTY OF MERITON APARTMENTS PTY. LTD. AND THE REPRODUCTION OF ANY
 PART WITHOUT THE PRIOR WRITTEN CONSENT OF MERITON APARTMENTS PTY. LTD. IS A VIOLATION OF APPLICABLE
 LAWS. IN NO EVENT SHALL MERITON APARTMENTS PTY. LTD. BE HELD LIABLE FOR SPECIAL, COLLATERAL, INCIDENTAL,
 OR CONSEQUENTIAL DAMAGES IN CONNECTION WITH THE USE OF THIS DRAWING OR ANY INFORMATION RELAYED FROM THE
 MERITON APARTMENTS PTY. LTD. OFFICES. THIS DRAWING IS TO BE READ AND UNDERSTOOD IN CONJUNCTION WITH
 THE STRUCTURAL, MECHANICAL, ELECTRICAL AND/OR ANY OTHER CONSULTANTS DOCUMENTATION AS MAY BE
 APPLICABLE TO THE PROJECT PRIOR TO THE START OF ANY WORKS AND FOR ITS DURATION.


PROJECT
EPPING PARK - ST 3 BLDG 12
 61 MOBBS LANE, EPPING



DRAWING TITLE
LEVEL 1 - BLD 12


PROJECT NO	DATE	DRAWING NO	REV
211.006	FEB 2012	A2003	B

SCALE: As indicated
 D:_Revit_2013A_Bld-12\DAL_CF_LB.rvt

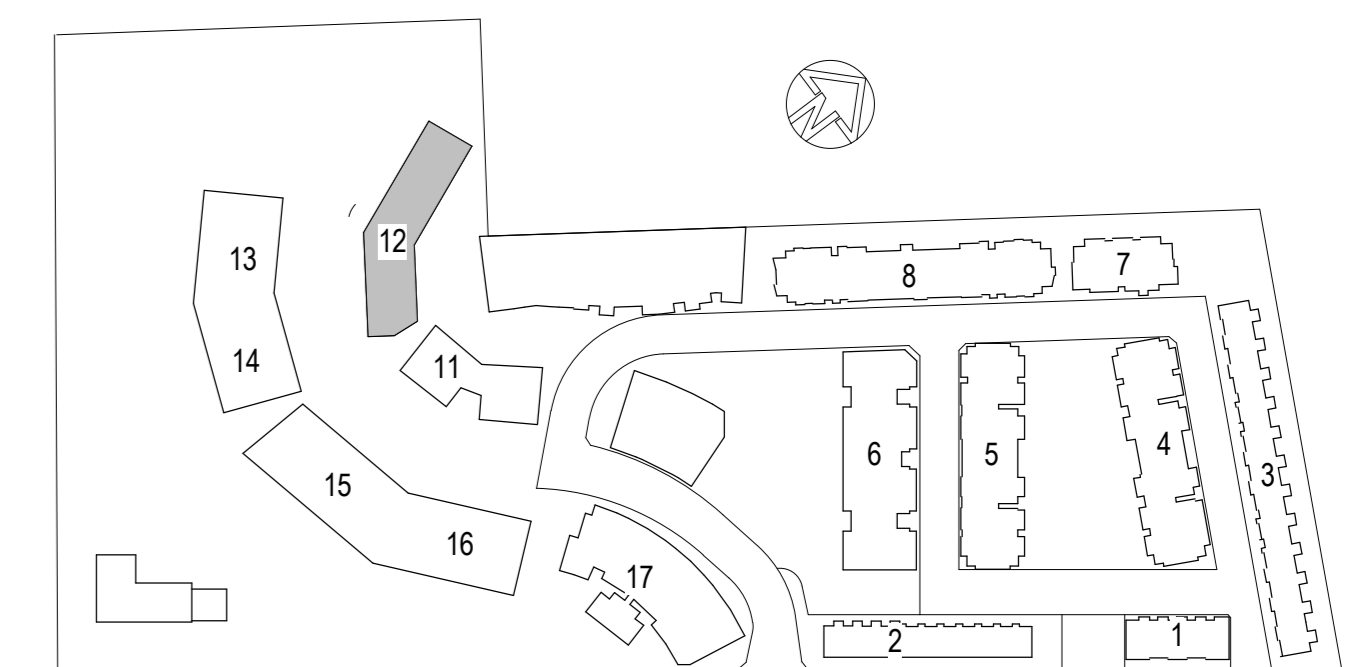

MOBBS LANE
KEY PLAN

ISSUE	DATE	BY	REVISION

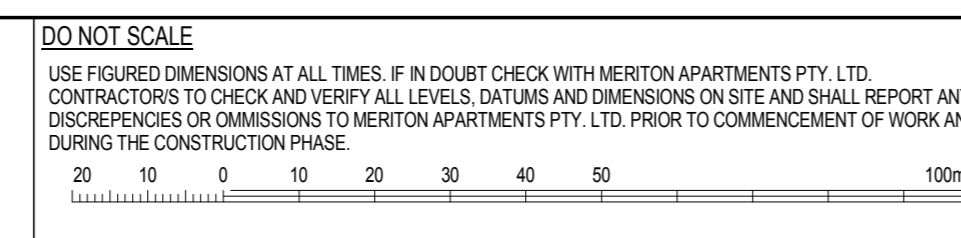

GENERAL NOTES

THIS DRAWING IS THE EXCLUSIVE PROPERTY OF MERITON APARTMENTS PTY. LTD. AND THE REPRODUCTION OF ANY PART WITHOUT THE PRIOR WRITTEN CONSENT OF MERITON APARTMENTS PTY. LTD. IS A VIOLATION OF APPLICABLE LAWS. IN NO EVENT SHALL MERITON APARTMENTS PTY. LTD. BE HELD LIABLE FOR SPECIAL, COLLATERAL, INCIDENTAL OR CONSEQUENTIAL DAMAGES IN CONNECTION WITH THE USE OF THE DATA OR INFORMATION RELAYED FROM THE MERITON APARTMENTS PTY. LTD. OFFICES. THIS DRAWING IS TO BE READ AND UNDERSTOOD IN CONJUNCTION WITH THE STRUCTURAL, MECHANICAL, ELECTRICAL AND/OR ANY OTHER CONSULTANTS DOCUMENTATION AS MAY BE APPLICABLE TO THE PROJECT PRIOR TO THE START OF ANY WORKS AND FOR ITS DURATION.




Meriton
Apartments Pty. Ltd.
Builders & Developers

Level 11, 638 Kent Street, Sydney NSW 2009
Tel: (02) 9287 2888 Fax: (02) 9287 2777 Email: info@design.meriton.com.au Internet: http://www.meriton.com.au

PROJECT
EPPING PARK - ST 3 BLDG 12
61 MOBBS LANE, EPPING

DRAWING TITLE
LEVEL 2 - BLD 12


PROJECT NO	DATE	DRAWING NO	REV
211.006	FEB 2012	A2004	B
SCALE As indicated		REV	
CAS FILE		D:_Revit_2013A_Bld-12\DAL_CF_LB.rvt	

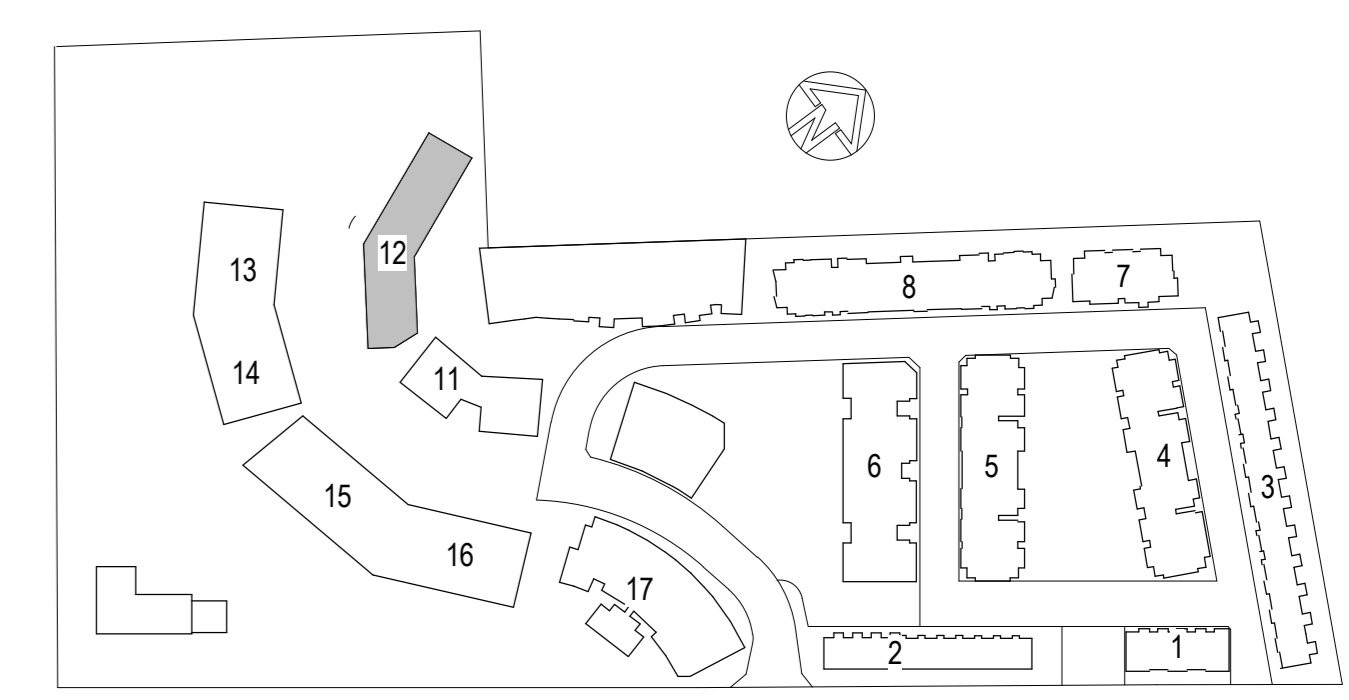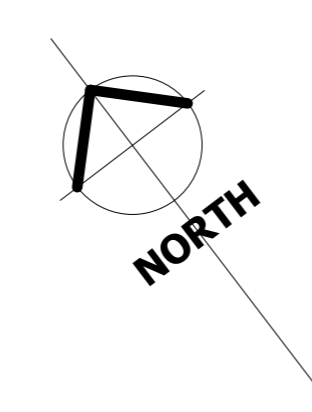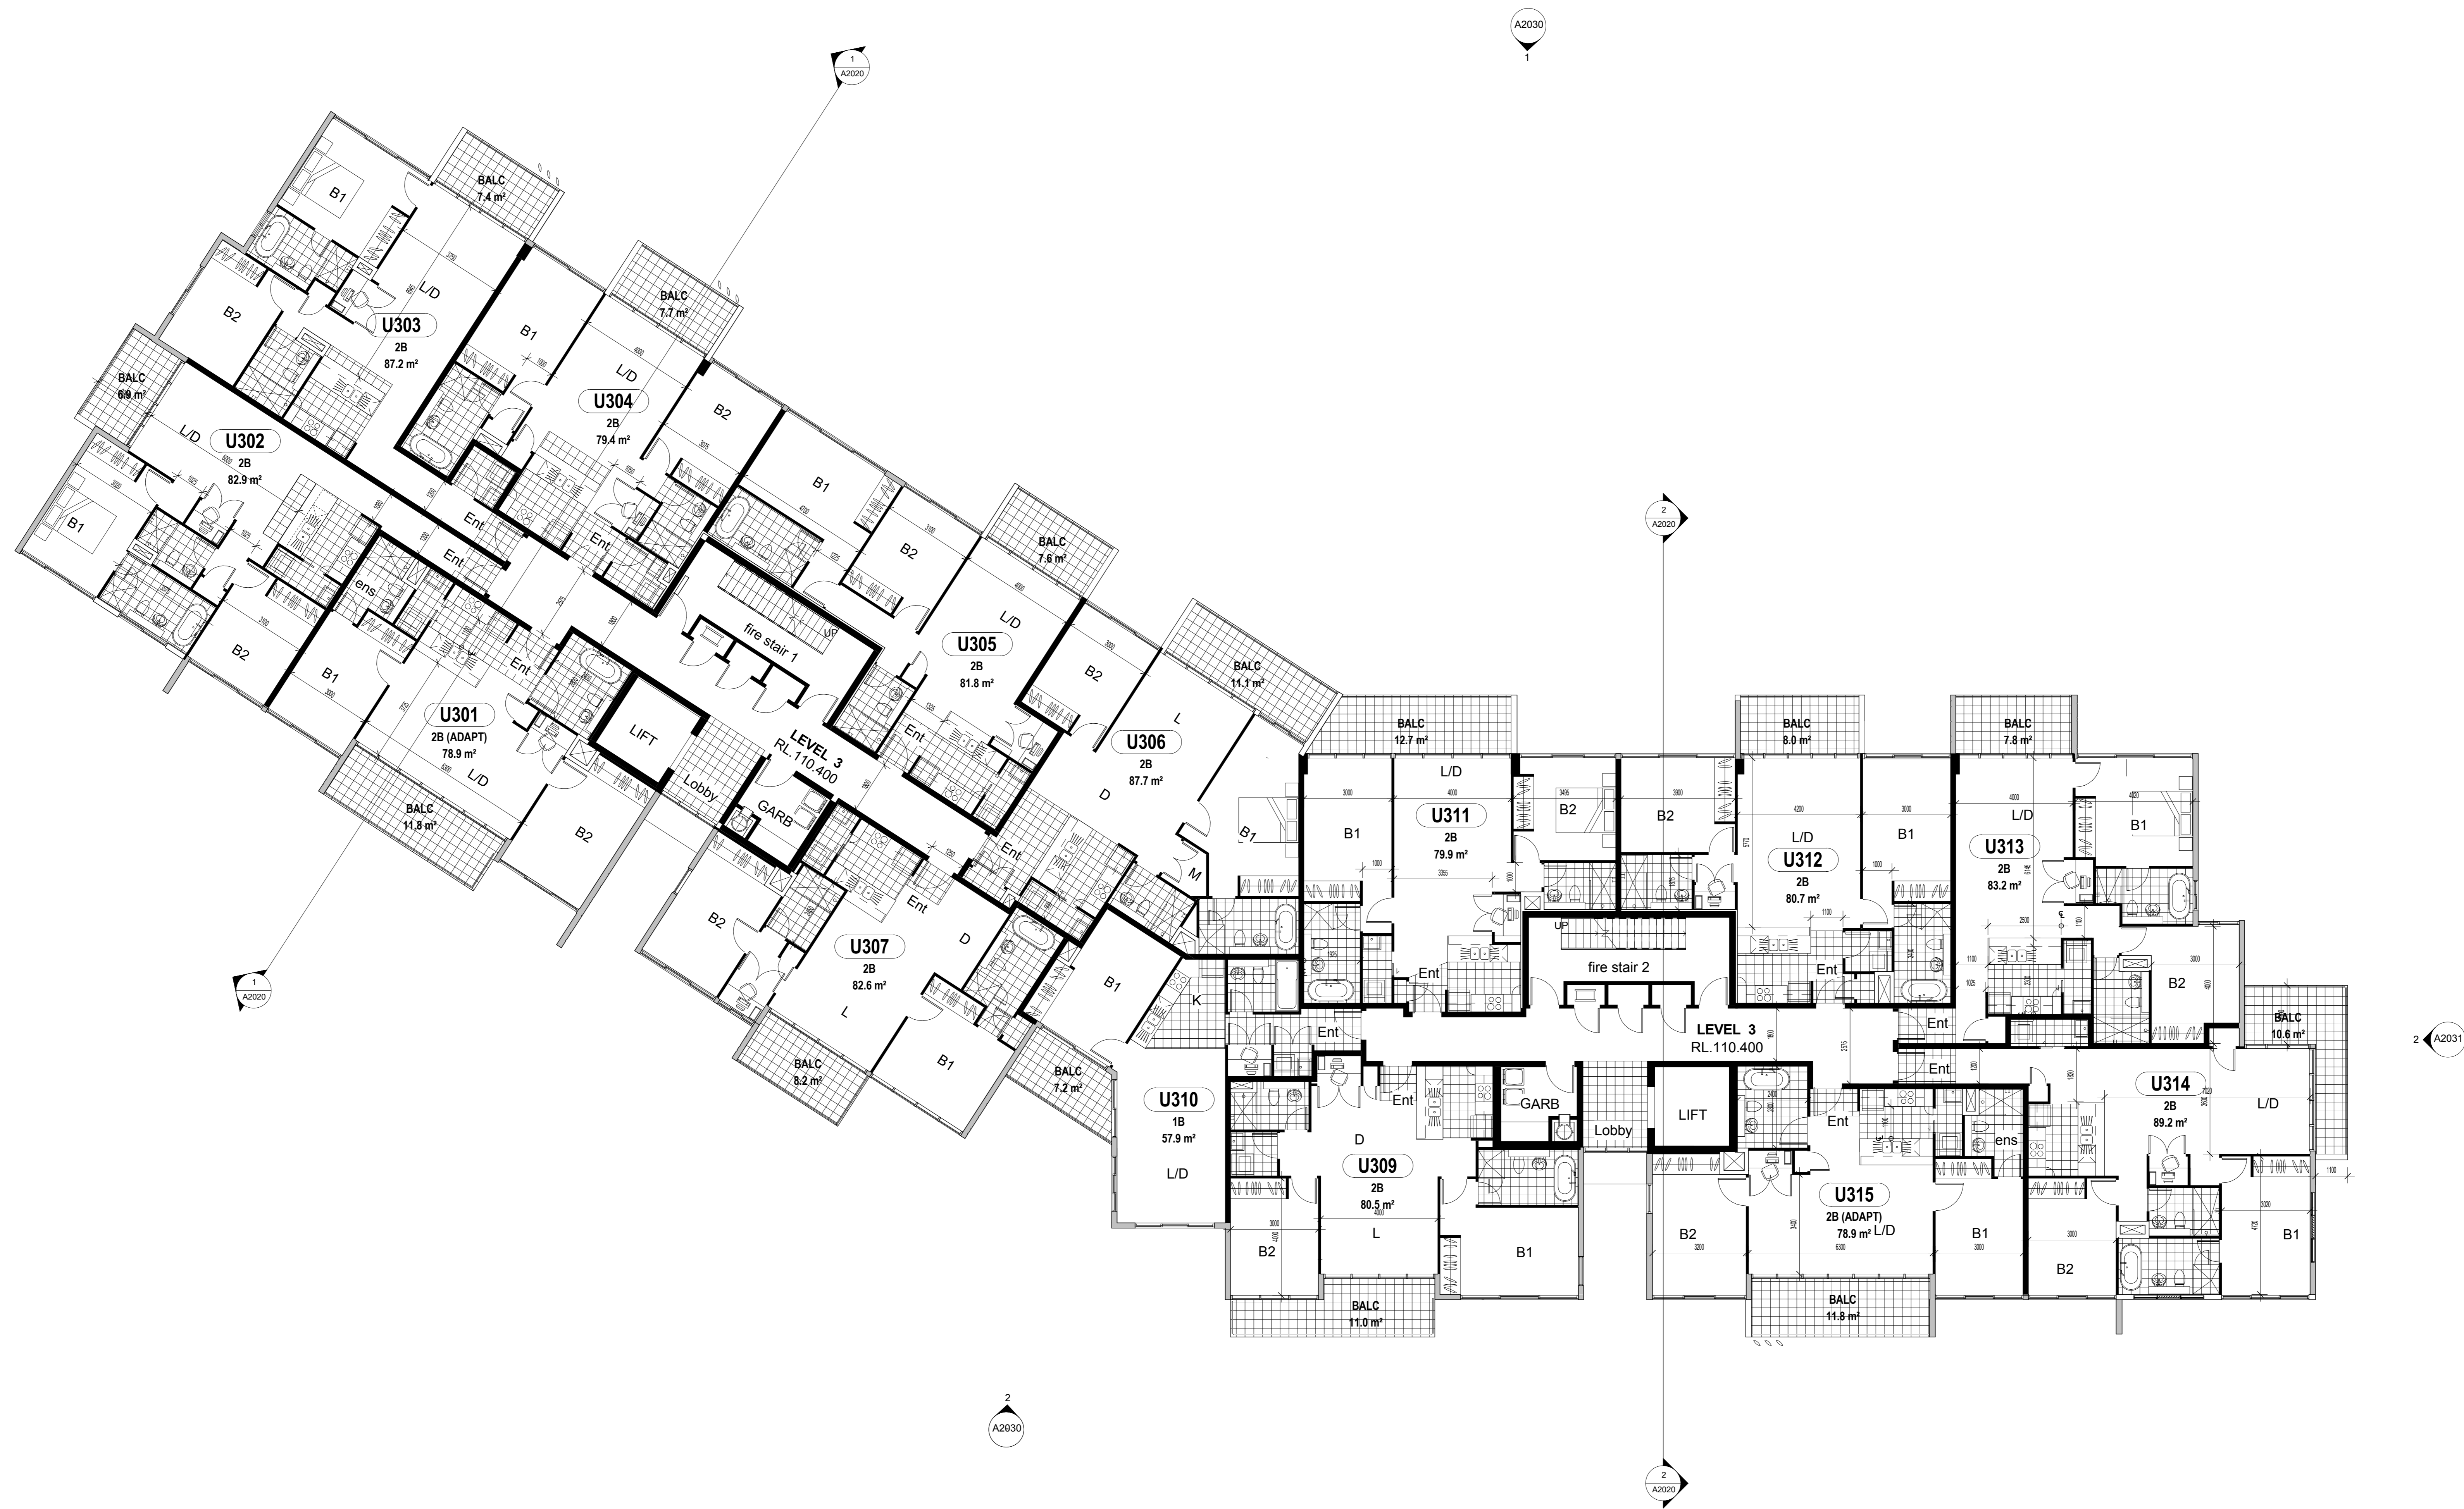

MOBBS LANE
KEY PLAN

ISSUE	DATE	BY	REVISION

DO NOT SCALE
 USE FIGURED DIMENSIONS AT ALL TIMES. IF A DOUBT CHECK WITH MERITON APARTMENTS PTY. LTD.
 CONTRACTORS TO CHECK AND VERIFY ALL LEVELS, DATINGS AND DIMENSIONS ON SITE AND SHALL REPORT ANY
 DISCREPANCIES OR OMISSIONS TO MERITON APARTMENTS PTY. LTD. PRIOR TO COMMENCEMENT OF WORK AND
 DURING THE CONSTRUCTION PHASE.

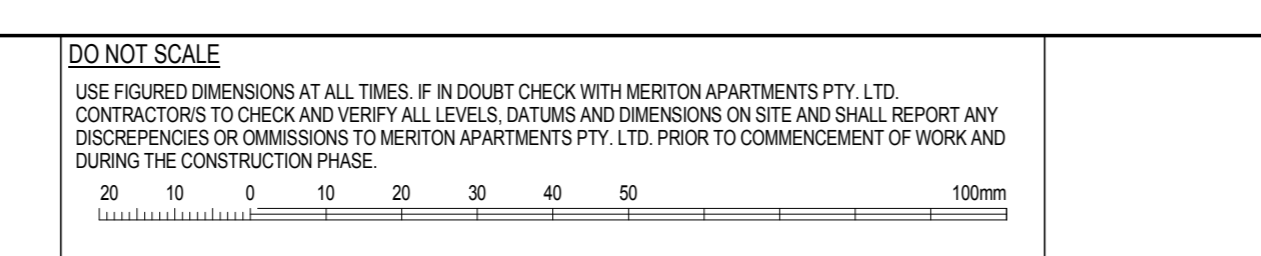

GENERAL NOTES
 THIS DRAWING IS THE EXCLUSIVE PROPERTY OF MERITON APARTMENTS PTY. LTD. AND THE REPRODUCTION OF ANY
 PART WITHOUT THE PRIOR WRITTEN CONSENT OF MERITON APARTMENTS PTY. LTD. IS A VIOLATION OF APPLICABLE
 LAWS. IN NO EVENT SHALL MERITON APARTMENTS PTY. LTD. BE HELD LIABLE FOR SPECIAL, COLLATERAL, INCIDENTAL,
 OR CONSEQUENTIAL DAMAGES IN CONNECTION WITH THE USE OF THIS DRAWING OR ANY INFORMATION RELAYED FROM THE
 MERITON APARTMENTS PTY. LTD. OFFICES. THIS DRAWING IS TO BE READ AND UNDERSTOOD IN CONJUNCTION WITH
 THE STRUCTURAL, MECHANICAL, ELECTRICAL AND/OR ANY OTHER CONSULTANTS DOCUMENTATION AS MAY BE
 APPLICABLE TO THE PROJECT PRIOR TO THE START OF ANY WORKS AND FOR ITS DURATION.



PROJECT
EPPING PARK - ST 3 BLDG 12
 61 MOBBS LANE, EPPING




PROJECT
EPPING PARK - ST 3 BLDG 12
 61 MOBBS LANE, EPPING

DRAWING TITLE
LEVEL 3 - BLD 12

PROJECT NO.	DATE	DRAWING NO.	REV.
211.006	FEB 2012	A2005	B
DRAWN BY:	SCALE:		
L/D:	As Indicated		
CAS FILE:			

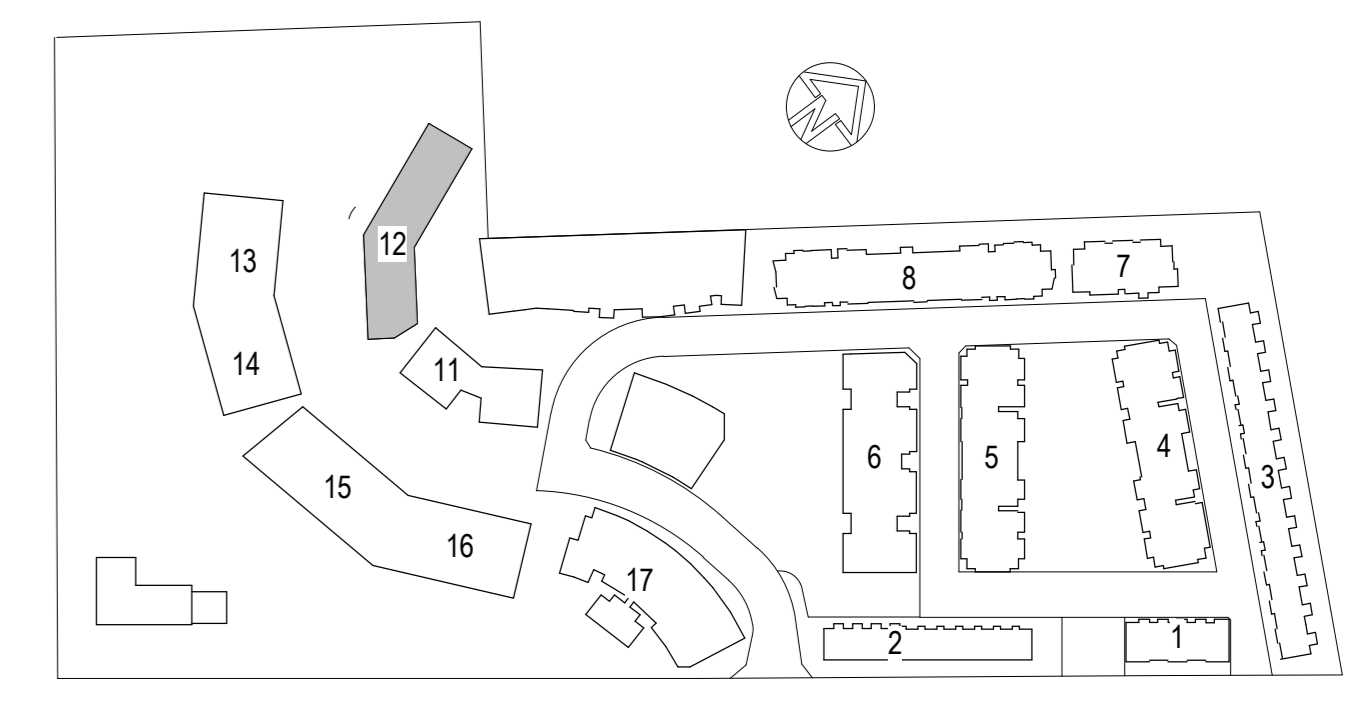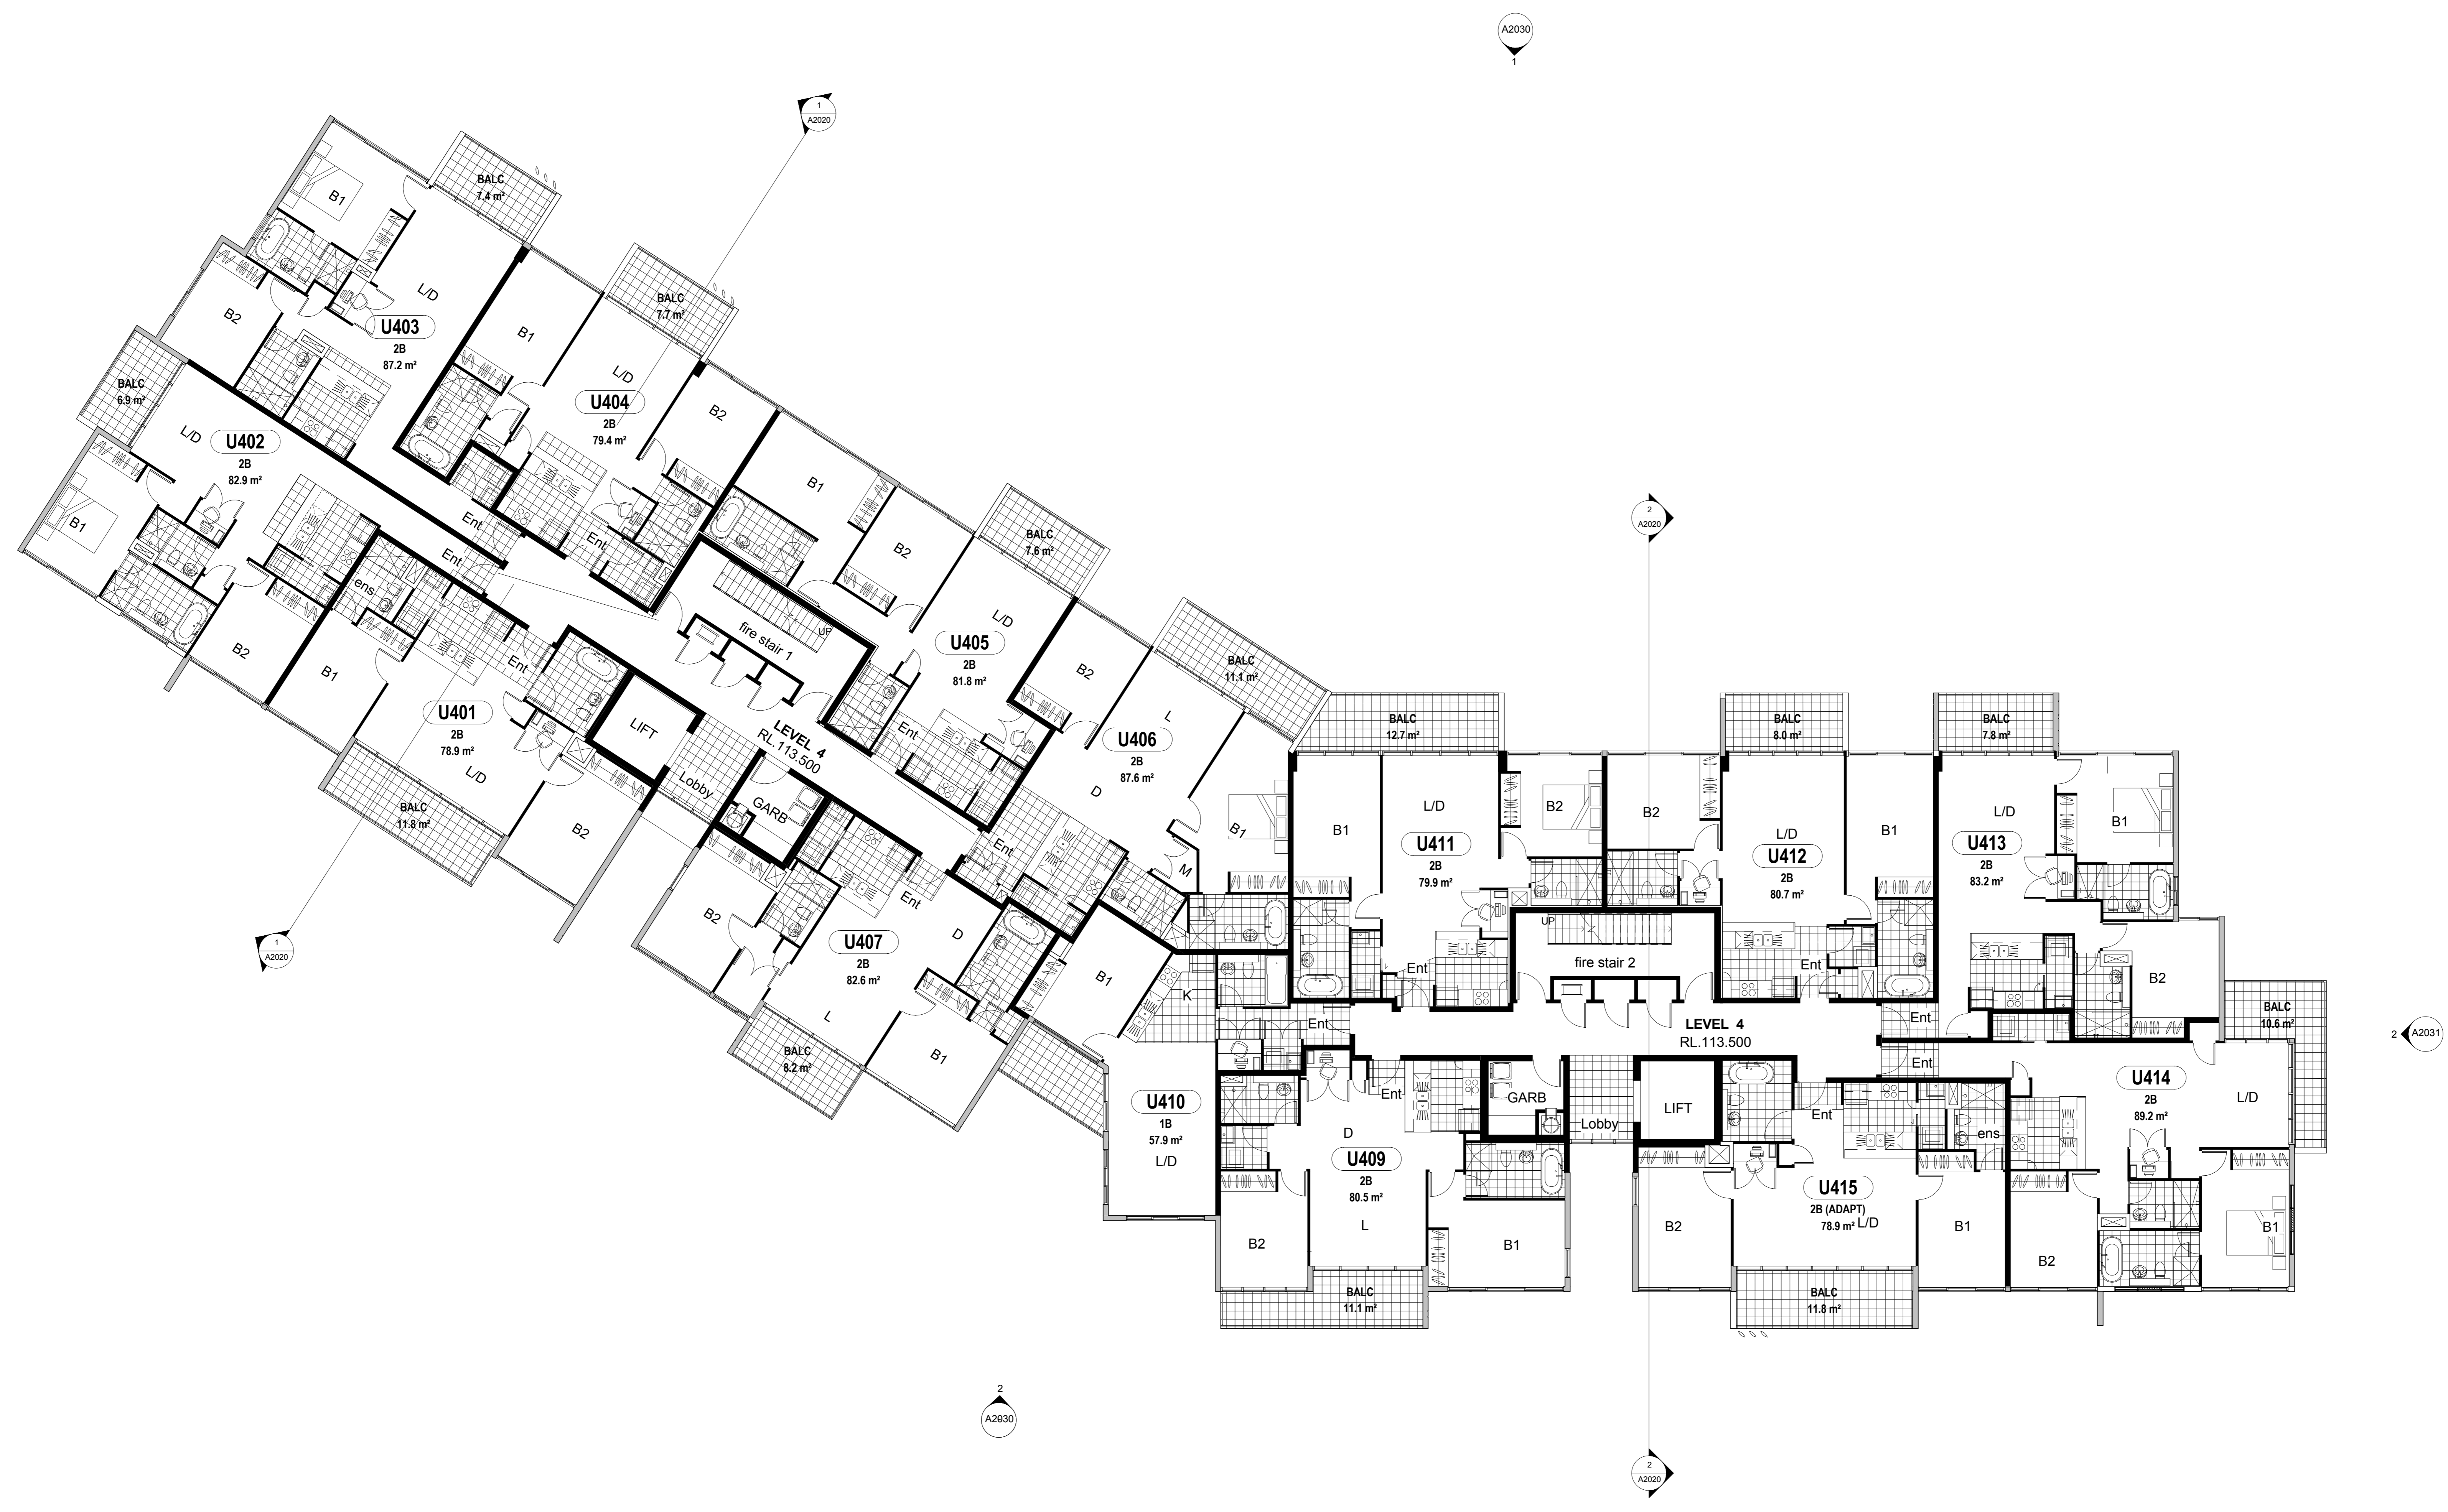

MOBBS LANE
KEY PLAN

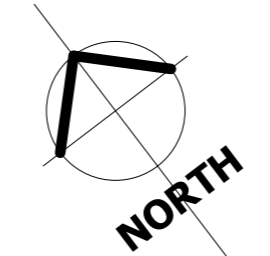

ISSUE	DATE	BY	REVISION
1	AUG 12	DA	ISSUE

DO NOT SCALE
 USE FIGURED DIMENSIONS AT ALL TIMES. IF A DOUBT CHECK WITH MERITON APARTMENTS PTY. LTD.
 CONTRACTORS TO CHECK AND VERIFY ALL LEVELS, DATINGS AND DIMENSIONS ON SITE AND SHALL REPORT ANY
 DISCREPANCIES OR OMISSIONS TO MERITON APARTMENTS PTY. LTD. PRIOR TO COMMENCEMENT OF WORK AND
 DURING THE CONSTRUCTION PHASE.

GENERAL NOTES
 THIS DRAWING IS THE EXCLUSIVE PROPERTY OF MERITON APARTMENTS PTY. LTD. AND THE REPRODUCTION OF ANY
 PART WITHOUT THE PRIOR WRITTEN CONSENT OF MERITON APARTMENTS PTY. LTD. IS A VIOLATION OF APPLICABLE
 LAWS. IN NO EVENT SHALL MERITON APARTMENTS PTY. LTD. BE HELD LIABLE FOR SPECIAL, COLLATERAL, INCIDENTAL,
 OR CONSEQUENTIAL DAMAGES IN CONNECTION WITH THE USE OF THIS DRAWING. THE DRAWING IS TO BE READ AND UNDERSTOOD IN CONJUNCTION WITH
 THE STRUCTURAL, MECHANICAL, ELECTRICAL AND/OR ANY OTHER CONSULTANTS DOCUMENTATION AS MAY BE
 APPLICABLE TO THE PROJECT PRIOR TO THE START OF ANY WORKS AND FOR ITS DURATION.


Meriton
 Apartments Pty. Ltd.
 Builders & Developers
 Level 11, 638 Kent Street, Sydney NSW 2000
 Tel: (02) 9287 2888 Fax: (02) 9287 2777 Email: info@meriton.com.au
 Internet: http://www.meriton.com.au

PROJECT
 EPPING PARK - ST 3 BLDG 12
 61 MOBBS LANE, EPPING

DRAWING TITLE
 LEVEL 4 - BLD 12

PROJECT NO	DATE	DRAWING NO	REV
211.006	FEB 2012	A2006	B

SCALE
 As Indicated
 D:_Raw\2013A_Bldg12\DAL_CF_LB.rvt

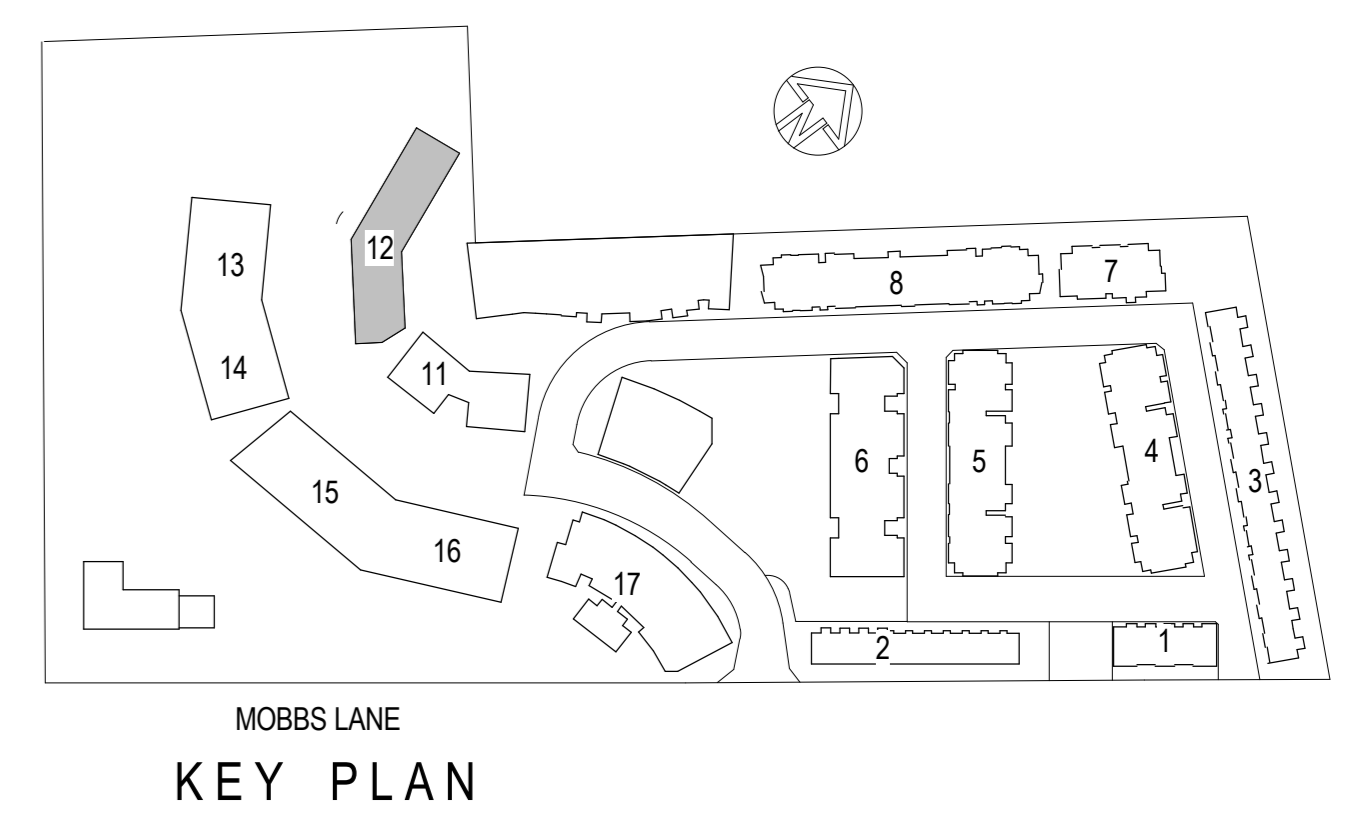

ISSUE	DATE	BY	REVISION

DO NOT SCALE
 USE FIGURED DIMENSIONS AT ALL TIMES. IF IN DOUBT CHECK WITH MERITON APARTMENTS PTY. LTD. CONTRACTORS TO CHECK AND VERIFY ALL LEVELS, DATINGS AND DIMENSIONS ON SITE AND SHALL REPORT ANY DISCREPANCIES OR OMISSIONS TO MERITON APARTMENTS PTY. LTD. PRIOR TO COMMENCEMENT OF WORK AND DURING THE CONSTRUCTION PHASE.



GENERAL NOTES
 THIS DRAWING IS THE EXCLUSIVE PROPERTY OF MERITON APARTMENTS PTY. LTD. AND THE REPRODUCTION OF ANY PART WITHOUT THE PRIOR WRITTEN CONSENT OF MERITON APARTMENTS PTY. LTD. IS A VIOLATION OF APPLICABLE LAWS. IN NO EVENT SHALL MERITON APARTMENTS PTY. LTD. BE HELD LIABLE FOR SPECIAL, COLLATERAL, INCIDENTAL OR CONSEQUENTIAL DAMAGES IN CONNECTION WITH THE USE OF THIS DRAWING OR ANY INFORMATION RELAYED FROM THE MERITON APARTMENTS PTY. LTD. OFFICES. THIS DRAWING IS TO BE READ AND UNDERSTOOD IN CONJUNCTION WITH THE STRUCTURAL, MECHANICAL, ELECTRICAL AND/OR ANY OTHER CONSULTANTS DOCUMENTATION AS MAY BE APPLICABLE TO THE PROJECT PRIOR TO THE START OF ANY WORKS AND FOR ITS DURATION.

Meriton
 Apartments Pty. Ltd.
 Builders & Developers
 Level 11, 128 Kent Street, Sydney NSW 2000
 Tel: (02) 9287 2888 Fax: (02) 9287 2777
 Email: info@design.meriton.com.au
 Internet: http://www.meriton.com.au

PROJECT
 EPPING PARK - ST 3 BLDG 12
 61 MOBBS LANE, EPPING


DRAWING TITLE
 LEVEL 5 - BLD 12

PROJECT NO	DATE	DRAWING NO	REV
211.006	FEB 2012	A2007	B
DRAWN BY:	SCALE:	As indicated	
L/D:			
CAS FILE:	D:_Raw\2013A_Bldg12\DAL_CF_LB.rvt		

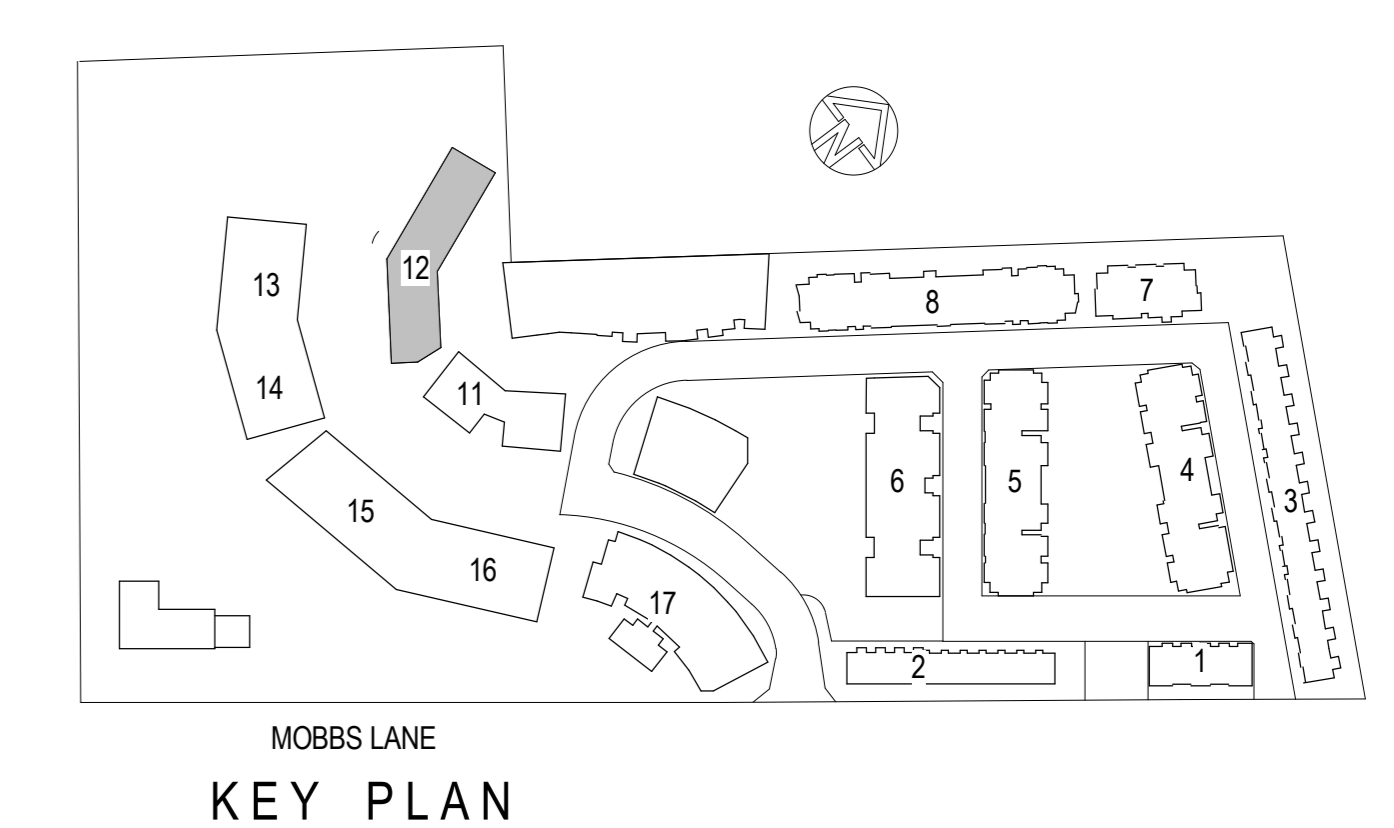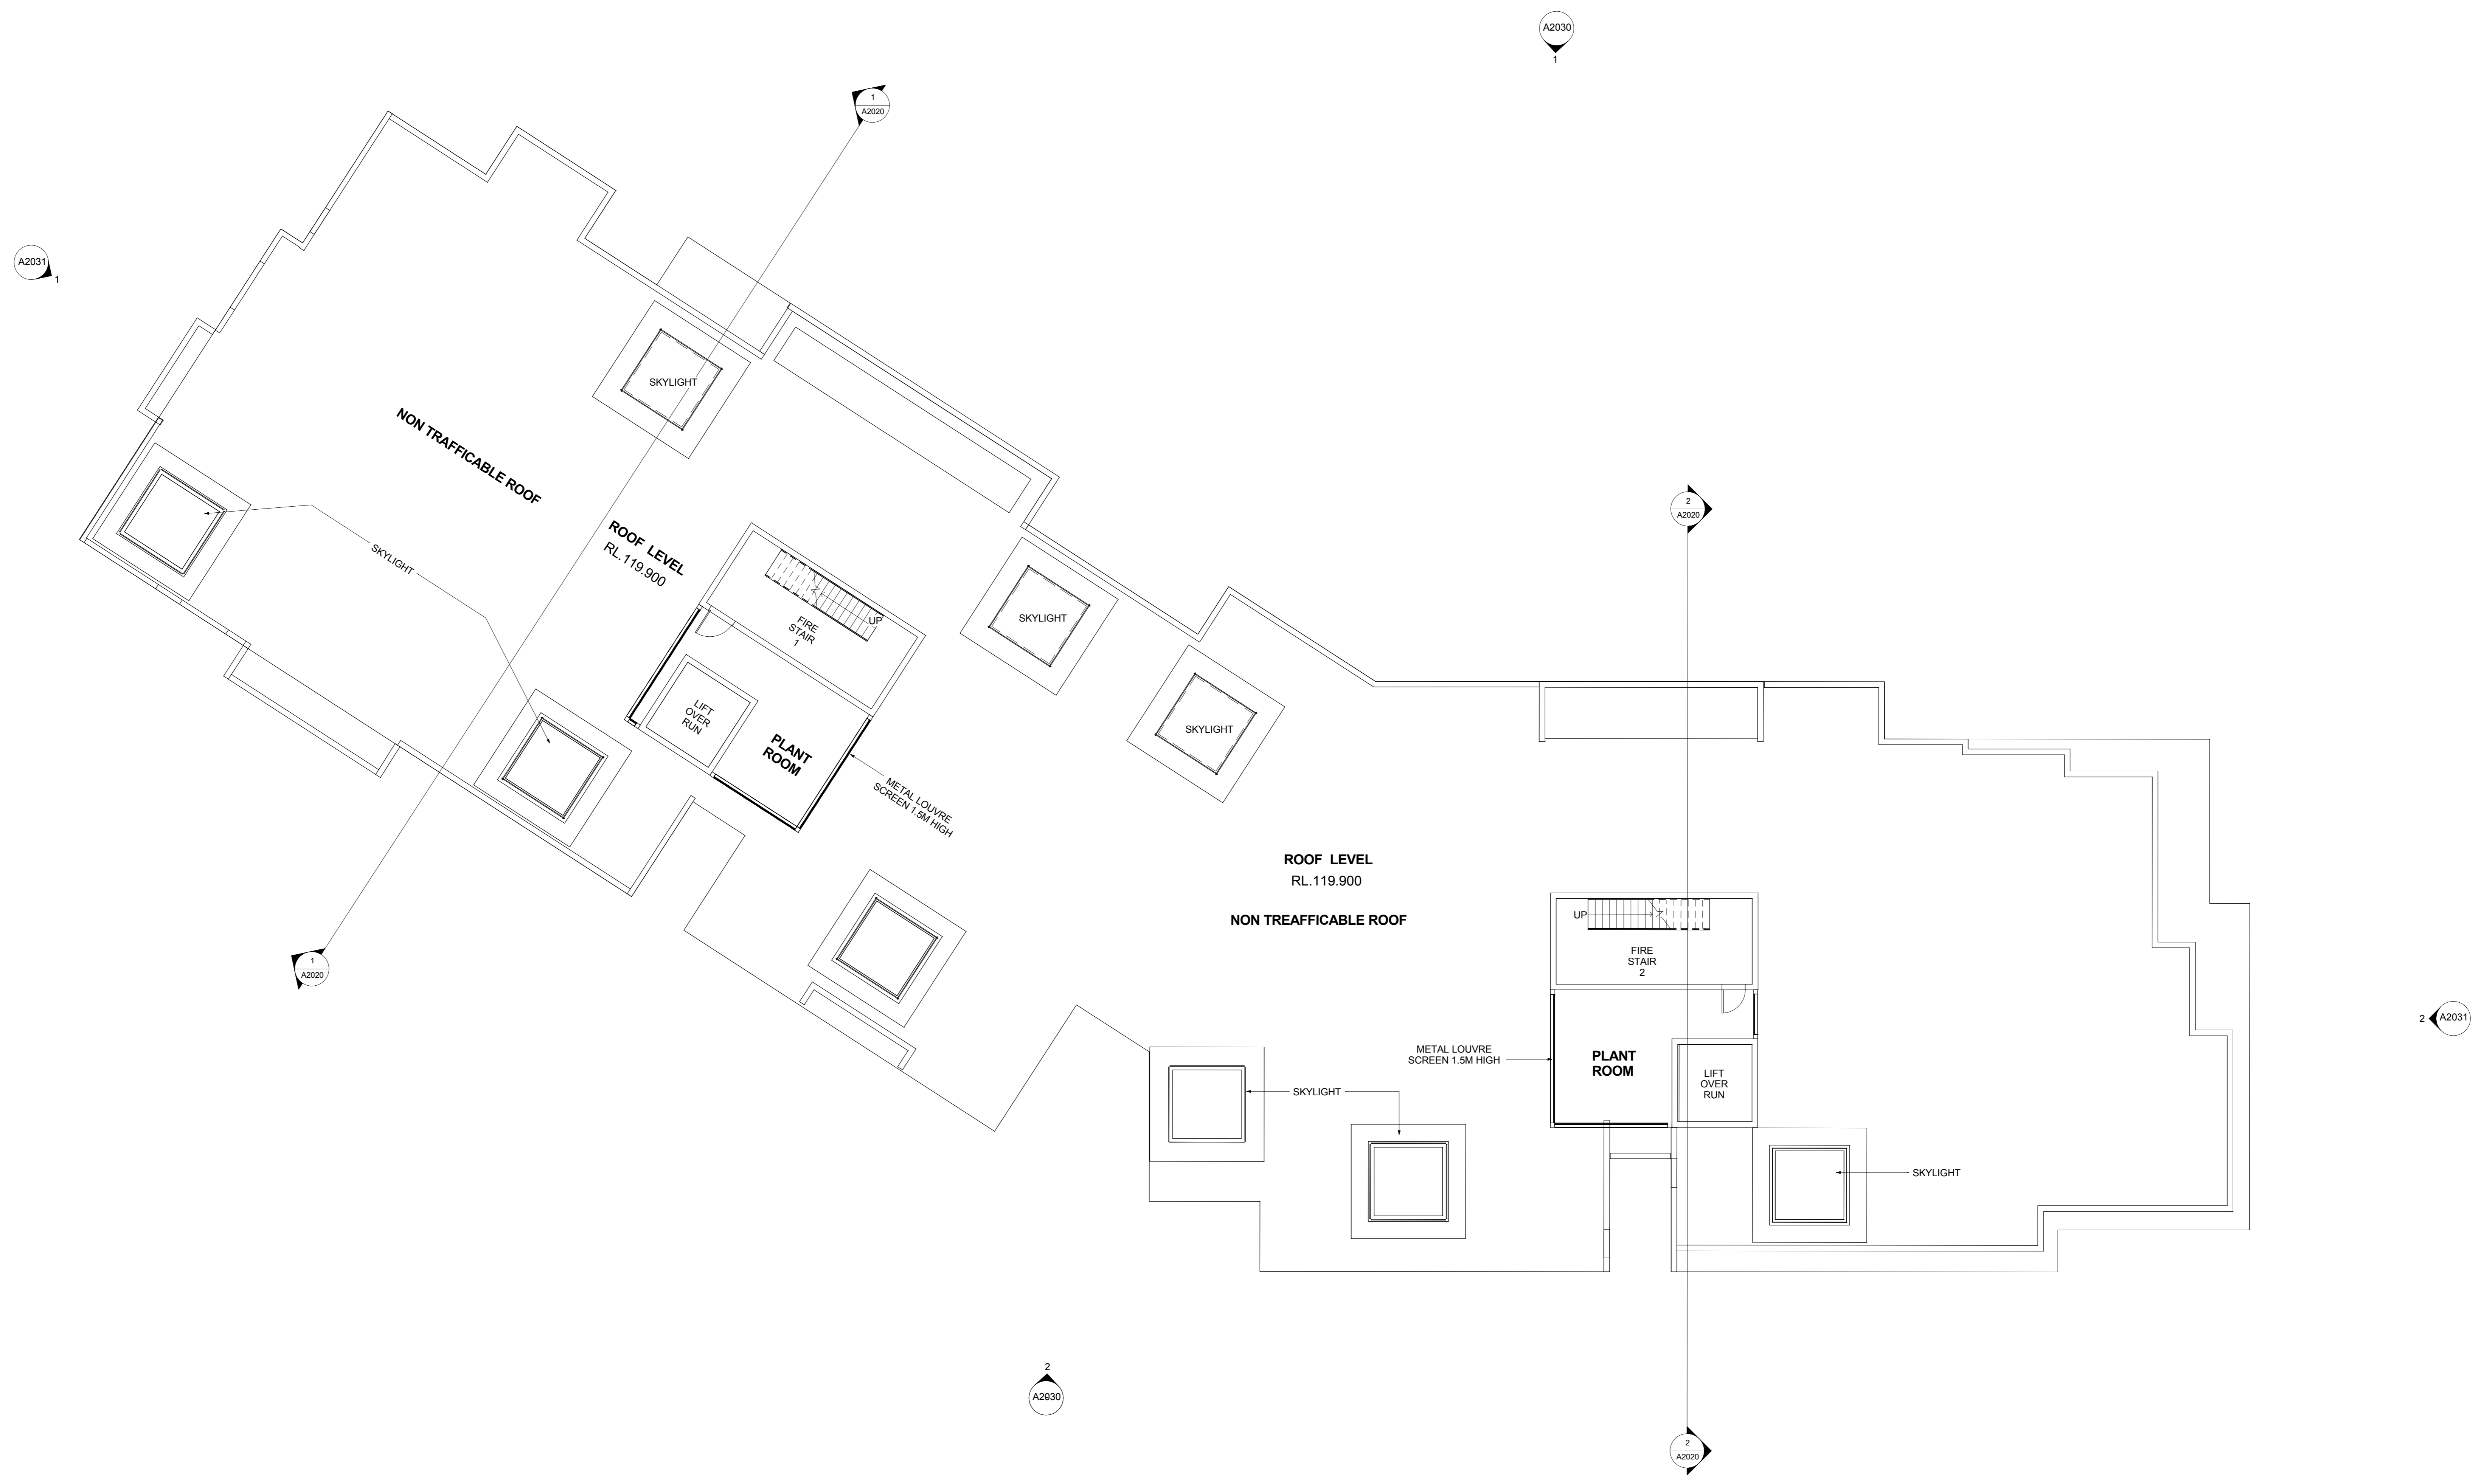

ISSUE	DATE	BY	REVISION

DO NOT SCALE
USE FIGURED DIMENSIONS AT ALL TIMES. IF IN DOUBT CHECK WITH MERITON APARTMENTS PTY. LTD. CONTRACTORS TO CHECK AND VERIFY ALL LEVELS, DATUMS AND DIMENSIONS ON SITE AND SHALL REPORT ANY DISCREPANCIES OR OMISSIONS TO MERITON APARTMENTS PTY. LTD. PRIOR TO COMMENCEMENT OF WORK AND DURING THE CONSTRUCTION PHASE.

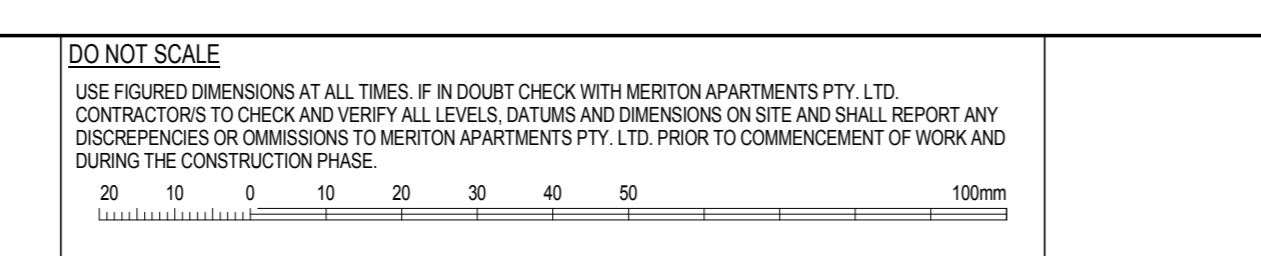

GENERAL NOTES
 THIS DRAWING IS THE EXCLUSIVE PROPERTY OF MERITON APARTMENTS PTY. LTD. AND THE REPRODUCTION OF ANY PART WITHOUT THE PRIOR WRITTEN CONSENT OF MERITON APARTMENTS PTY. LTD. IS A VIOLATION OF APPLICABLE LAWS. IN NO EVENT SHALL MERITON APARTMENTS PTY. LTD. BE HELD LIABLE FOR SPECIAL, COLLATERAL, INCIDENTAL OR CONSEQUENTIAL DAMAGES IN CONNECTION WITH THE USE OF THIS DRAWING OR ANY INFORMATION RELAYED FROM THE MERITON APARTMENTS PTY. LTD. OFFICES. THIS DRAWING IS TO BE READ AND UNDERSTOOD IN CONJUNCTION WITH THE STRUCTURAL, MECHANICAL, ELECTRICAL AND/OR ANY OTHER CONSULTANTS DOCUMENTATION AS MAY BE APPLICABLE TO THE PROJECT PRIOR TO THE START OF ANY WORKS AND FOR ITS DURATION.

Meriton Apartments Pty. Ltd.
 Builders & Developers
 Level 11, 638 Kent Street, Sydney NSW 2000
 Tel: (61) 02 9287 2888 Fax: (61) 02 9287 2777 Email: info@meriton.com.au Internet: http://www.meriton.com.au


PROJECT
EPPING PARK - ST 3 BLDG 12
 61 MOBBS LANE, EPPING

DRAWING TITLE
ROOF - BLD 12

PROJECT NO.	DATE	DRAWING NO.	REV.
211.008	FEB 2012	A2008	B
DRAWN BY:	SCALE:	As indicated	
LID:			
CAS FILE:	D:_Revit_2013A_Bld-12\DAL_CF_LB.rvt		




SECTION 1

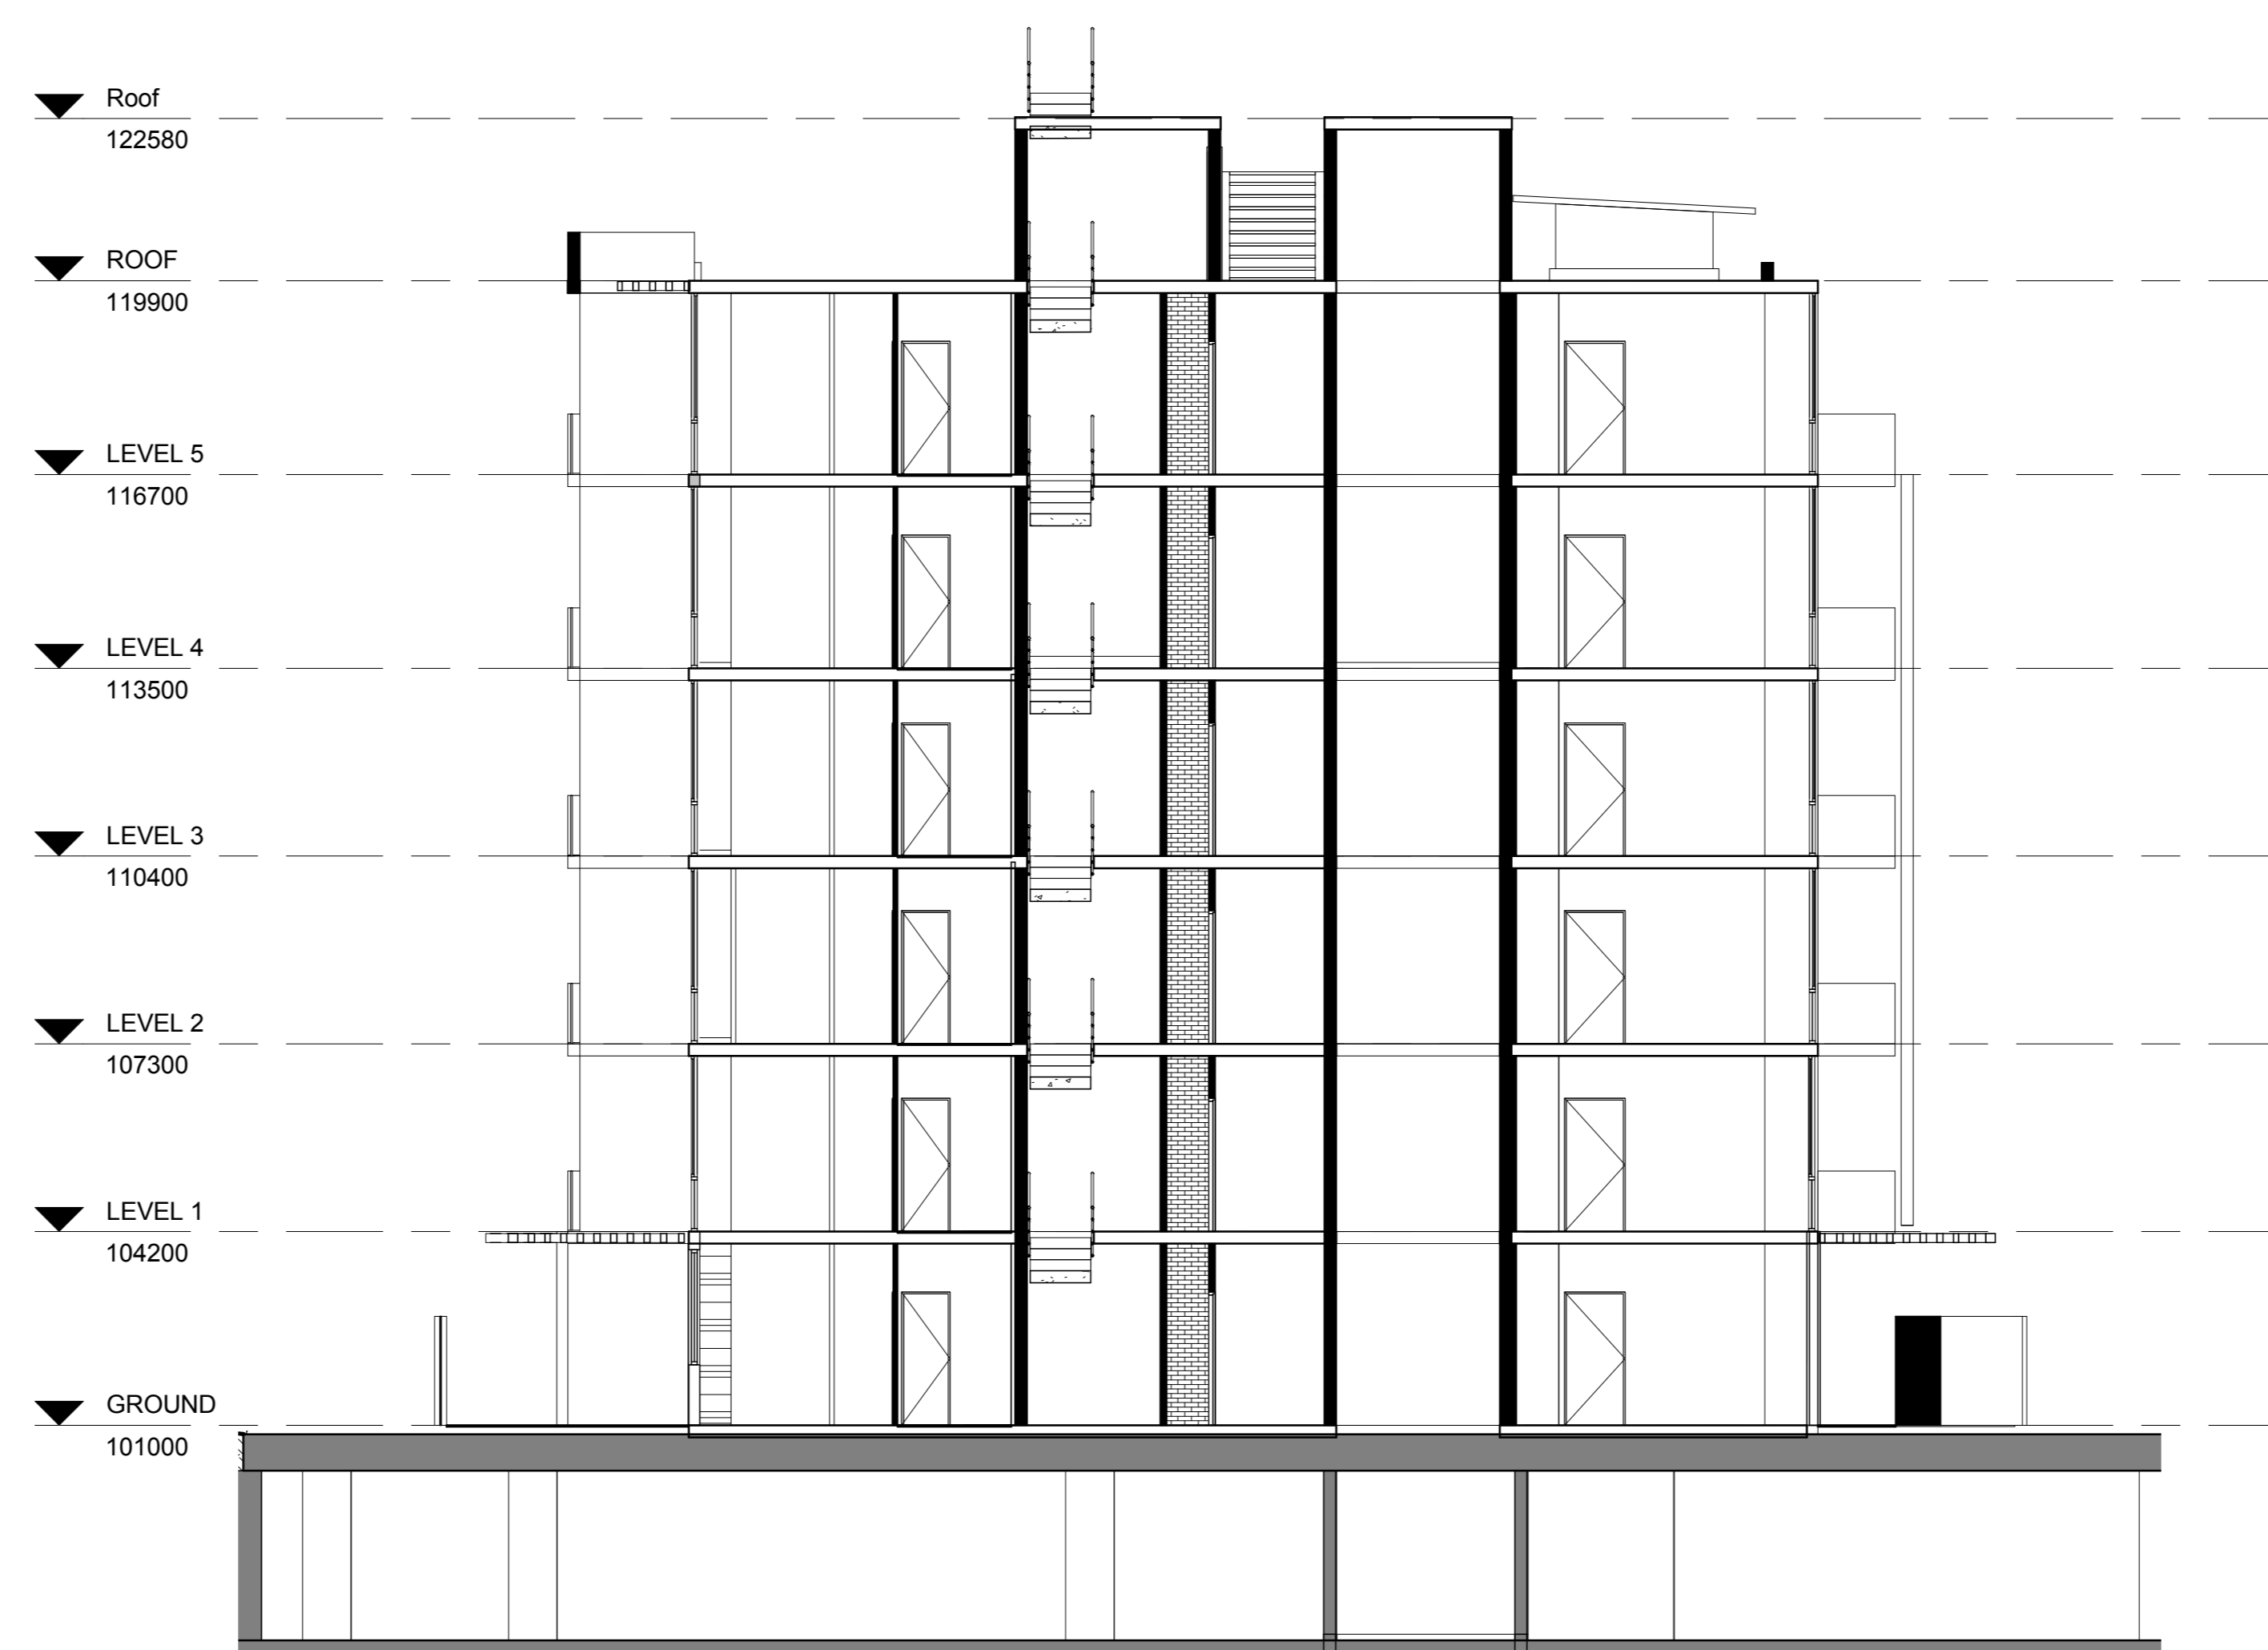

SECTION 2

ISSUE	DATE	BY	REVISION
1	AUG 12	DA	ISSUE

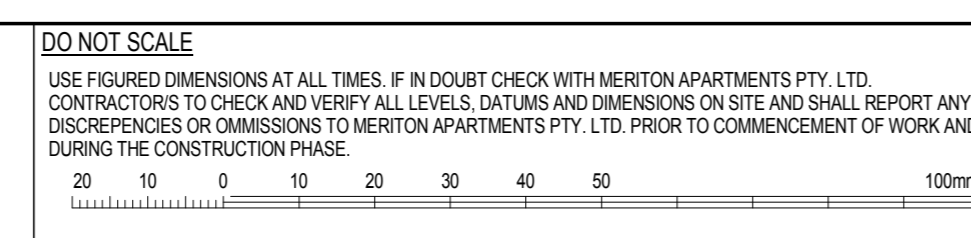

GENERAL NOTES

THIS DRAWING IS THE EXCLUSIVE PROPERTY OF MERITON APARTMENTS PTY. LTD. AND THE REPRODUCTION OF ANY PART WITHOUT THE PRIOR WRITTEN CONSENT OF MERITON APARTMENTS PTY. LTD. IS A VIOLATION OF APPLICABLE LAWS. IN NO EVENT SHALL MERITON APARTMENTS PTY. LTD. BE HELD LIABLE FOR SPECIAL, COLLATERAL, INCIDENTAL OR CONSEQUENTIAL LIABILITY IN CONNECTION WITH THE USE OF THIS DRAWING OR ANY INFORMATION RELAYED FROM THE MERITON APARTMENTS PTY. LTD. OFFICES. THIS DRAWING IS TO BE READ AND UNDERSTOOD IN CONJUNCTION WITH THE STRUCTURAL, MECHANICAL, ELECTRICAL AND/OR ANY OTHER CONSULTANTS DOCUMENTATION AS MAY BE APPLICABLE TO THE PROJECT PRIOR TO THE START OF ANY WORKS AND FOR ITS DURATION.

Meriton
Apartments Pty. Ltd.
Builders & Developers

Level 11, 638 Kent Street, Sydney NSW 2000
Tel: (02) 9287 2888 Fax: (02) 9287 2777 Email: info@design.meriton.com.au
Internet: http://www.meriton.com.au

PROJECT
EPPING PARK - ST 3 BLDG 12
61 MOBB'S LANE, EPPING

DRAWING TITLE
SECTIONS 1 & 2 - BLD. 12

PROJECT NO.	DATE	DRAWING NO.	REV.
211.006	FEB 2012	A2020	B
ISSUED BY:	SCALE		
LID	1:100		
CAD FILE	D:_Revit_2013A_Bld-12\DAL_CF_LB.rvt		



EAST ELEVATION

KEY	DESCRIPTION
AL	ALUMINIUM LOUVRES
FN	FENCE
GL	GLASS
PC(A)	PRECAST CONCRETE A
PC(B)	PRECAST CONCRETE B
PCT(C)	PRECAST CONCRETE TEXTURED C
PCT(D)	PRECAST CONCRETE TEXTURED D



WEST ELEVATION

ISSUE	DATE	BY	REVISION

DO NOT SCALE

USE FIGURED DIMENSIONS AT ALL TIMES. IF IN DOUBT CHECK WITH MERITON APARTMENTS PTY. LTD. CONTRACTORS TO CHECK AND VERIFY ALL LEVELS, DATINGS AND DIMENSIONS ON SITE AND SHALL REPORT ANY DISCREPANCIES OR OMISSIONS TO MERITON APARTMENTS PTY. LTD. PRIOR TO COMMENCEMENT OF WORK AND DURING THE CONSTRUCTION PHASE.

GENERAL NOTES

THIS DRAWING IS THE EXCLUSIVE PROPERTY OF MERITON APARTMENTS PTY. LTD. AND THE REPRODUCTION OF ANY PART WITHOUT THE PRIOR WRITTEN CONSENT OF MERITON APARTMENTS PTY. LTD. IS A VIOLATION OF APPLICABLE LAWS. IN NO EVENT SHALL MERITON APARTMENTS PTY. LTD. BE HELD LIABLE FOR SPECIAL, COLLATERAL, INCIDENTAL, OR CONSEQUENTIAL LIABILITY IN CONNECTION WITH THE USE OF THIS DRAWING OR ANY INFORMATION RELEASED FROM THE MERITON APARTMENTS PTY. LTD. OFFICES. THIS DRAWING IS TO BE READ AND UNDERSTOOD IN CONJUNCTION WITH THE STRUCTURAL, MECHANICAL, ELECTRICAL AND/OR ANY OTHER CONSULTANTS DOCUMENTATION AS MAY BE APPLICABLE TO THE PROJECT PRIOR TO THE START OF ANY WORKS AND FOR ITS DURATION.

Meriton
Apartments Pty. Ltd.
Builders & Developers

Level 11, 138 Kent Street, Sydney NSW 2000
Tel: (02) 9287 2888 Fax: (02) 9287 2777 Email: info@meriton.com.au Internet: http://www.meriton.com.au

PROJECT
EPPING PARK - ST 3 BLDG 12
61 MOBB'S LANE, EPPING


DRAWING TITLE
ELEVATIONS - BDG. 12 EAST & WEST

PROJECT NO	DATE	DRAWING NO	REV
211.006	FEB 2012	A2030	B
SCALE	1:100		
CAD FILE	D:_Revit_2013A_B15-12EAL_CF_LB.rvt		



SOUTH ELEVATION

KEY	DESCRIPTION
AL	ALUMINIUM LOUVRES
FN	FENCE
GL	GLASS
PC(A)	PRECAST CONCRETE A
PC(B)	PRECAST CONCRETE B
PCT(C)	PRECAST CONCRETE TEXTURED C
PCT(D)	PRECAST CONCRETE TEXTURED D

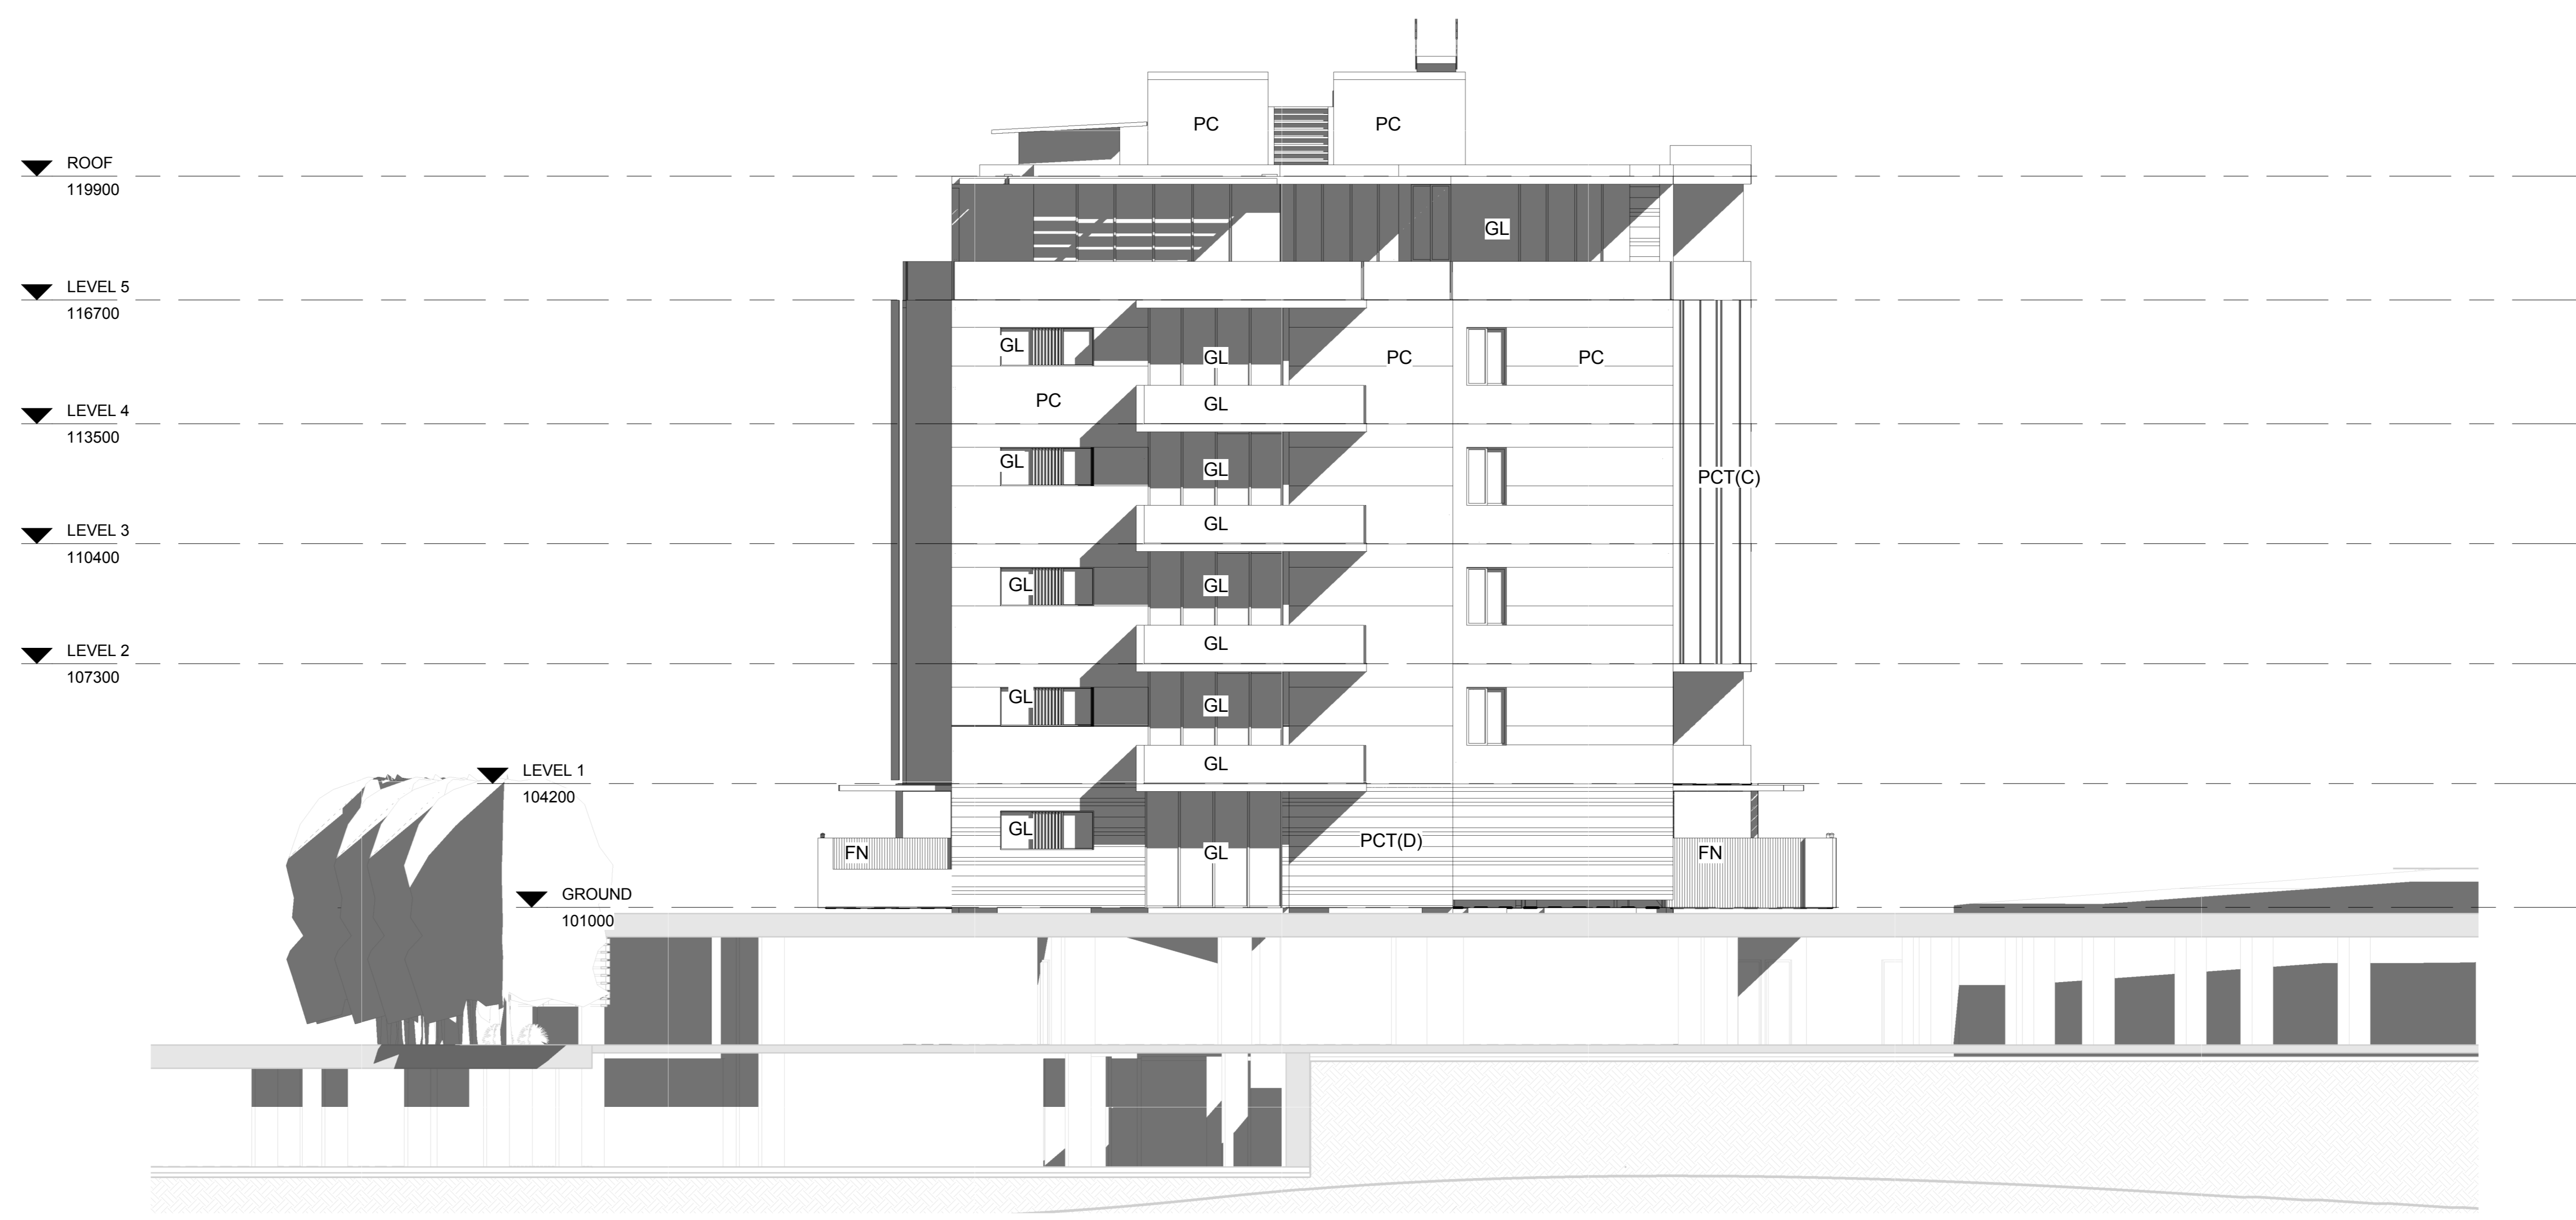

NORTH ELEVATION

ISSUE	DATE	BY	REVISION
1	AUG 12	DA	ISSUE

DO NOT SCALE
 USE FIGURED DIMENSIONS AT ALL TIMES. IF IN DOUBT CHECK WITH MERITON APARTMENTS PTY. LTD. CONTRACTORS TO CHECK AND VERIFY ALL LEVELS, DATINGS AND DIMENSIONS ON SITE AND SHALL REPORT ANY DISCREPANCIES OR OMISSIONS TO MERITON APARTMENTS PTY. LTD. PRIOR TO COMMENCEMENT OF WORK AND DURING THE CONSTRUCTION PHASE.


GENERAL NOTES
 THIS DRAWING IS THE EXCLUSIVE PROPERTY OF MERITON APARTMENTS PTY. LTD. AND THE REPRODUCTION OF ANY PART WITHOUT THE PRIOR WRITTEN CONSENT OF MERITON APARTMENTS PTY. LTD. IS A VIOLATION OF APPLICABLE LAWS. IN NO EVENT SHALL MERITON APARTMENTS PTY. LTD. BE HELD LIABLE FOR SPECIAL, COLLATERAL, INCIDENTAL OR CONSEQUENTIAL LIABILITY IN CONNECTION WITH THE USE OF THIS DRAWING OR ANY INFORMATION RELAYED FROM THE MERITON APARTMENTS PTY. LTD. OFFICES. THIS DRAWING IS TO BE READ AND UNDERSTOOD IN CONJUNCTION WITH THE STRUCTURAL, MECHANICAL, ELECTRICAL AND/OR ANY OTHER CONSULTANTS DOCUMENTATION AS MAY BE APPLICABLE TO THE PROJECT PRIOR TO THE START OF ANY WORKS AND FOR ITS DURATION.

Meriton
 Apartments Pty. Ltd.
 Builders & Developers
 Level 11, 138 Kent Street, Sydney NSW 2000
 Tel: (02) 9287 2888 Fax: (02) 9287 2777 Email: info@meriton.com.au
 Internet: http://www.meriton.com.au






PROJECT
 EPPING PARK - ST 3 BLDG 12
 61 MOBB'S LANE, EPPING

DRAWING TITLE
 ELEVATIONS - BDG. 12 NORTH & SOUTH

PROJECT NO.	DATE	DRAWING NO.	REV.
211.006	FEB 2012	A2031	B
DRW BY:	SCALE		
LID	1:100		
CAS FILE	D:_Revit_2013A_Bldg-12\DAL_CF_LB.rvt		

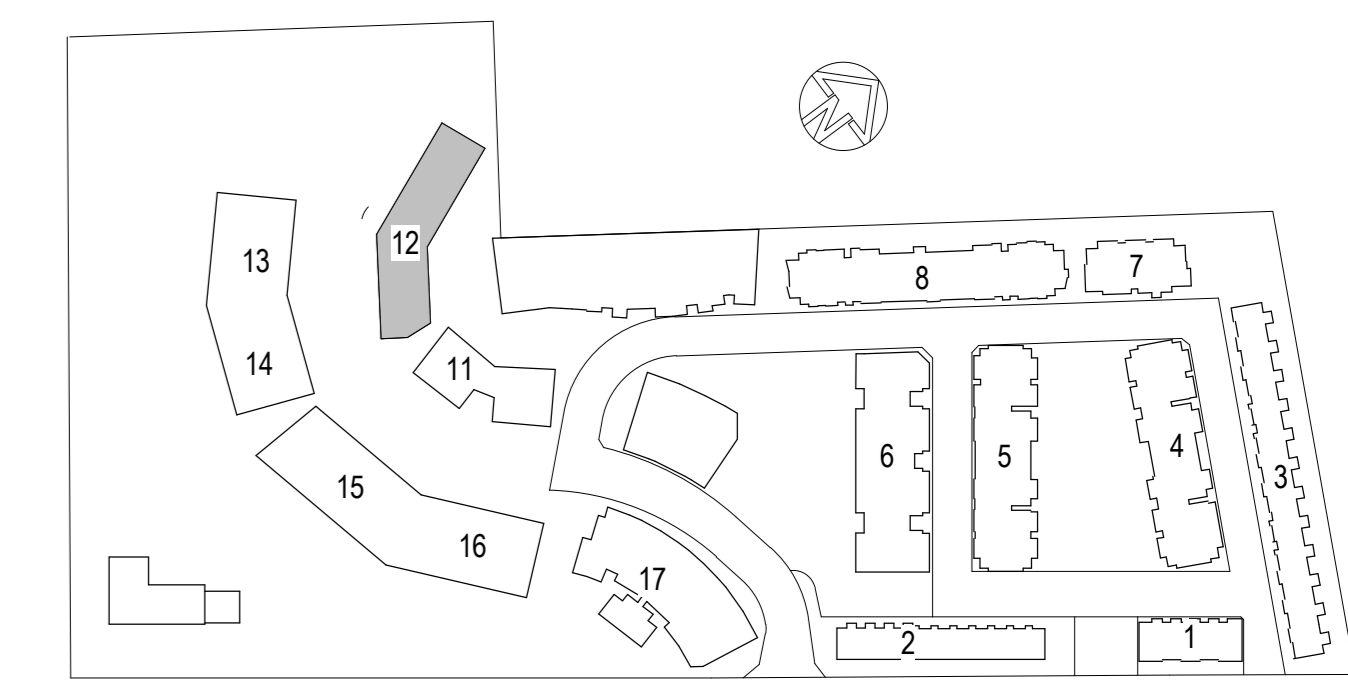


MOBBS LANE
KEY PLAN

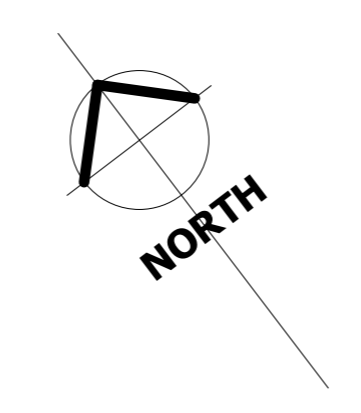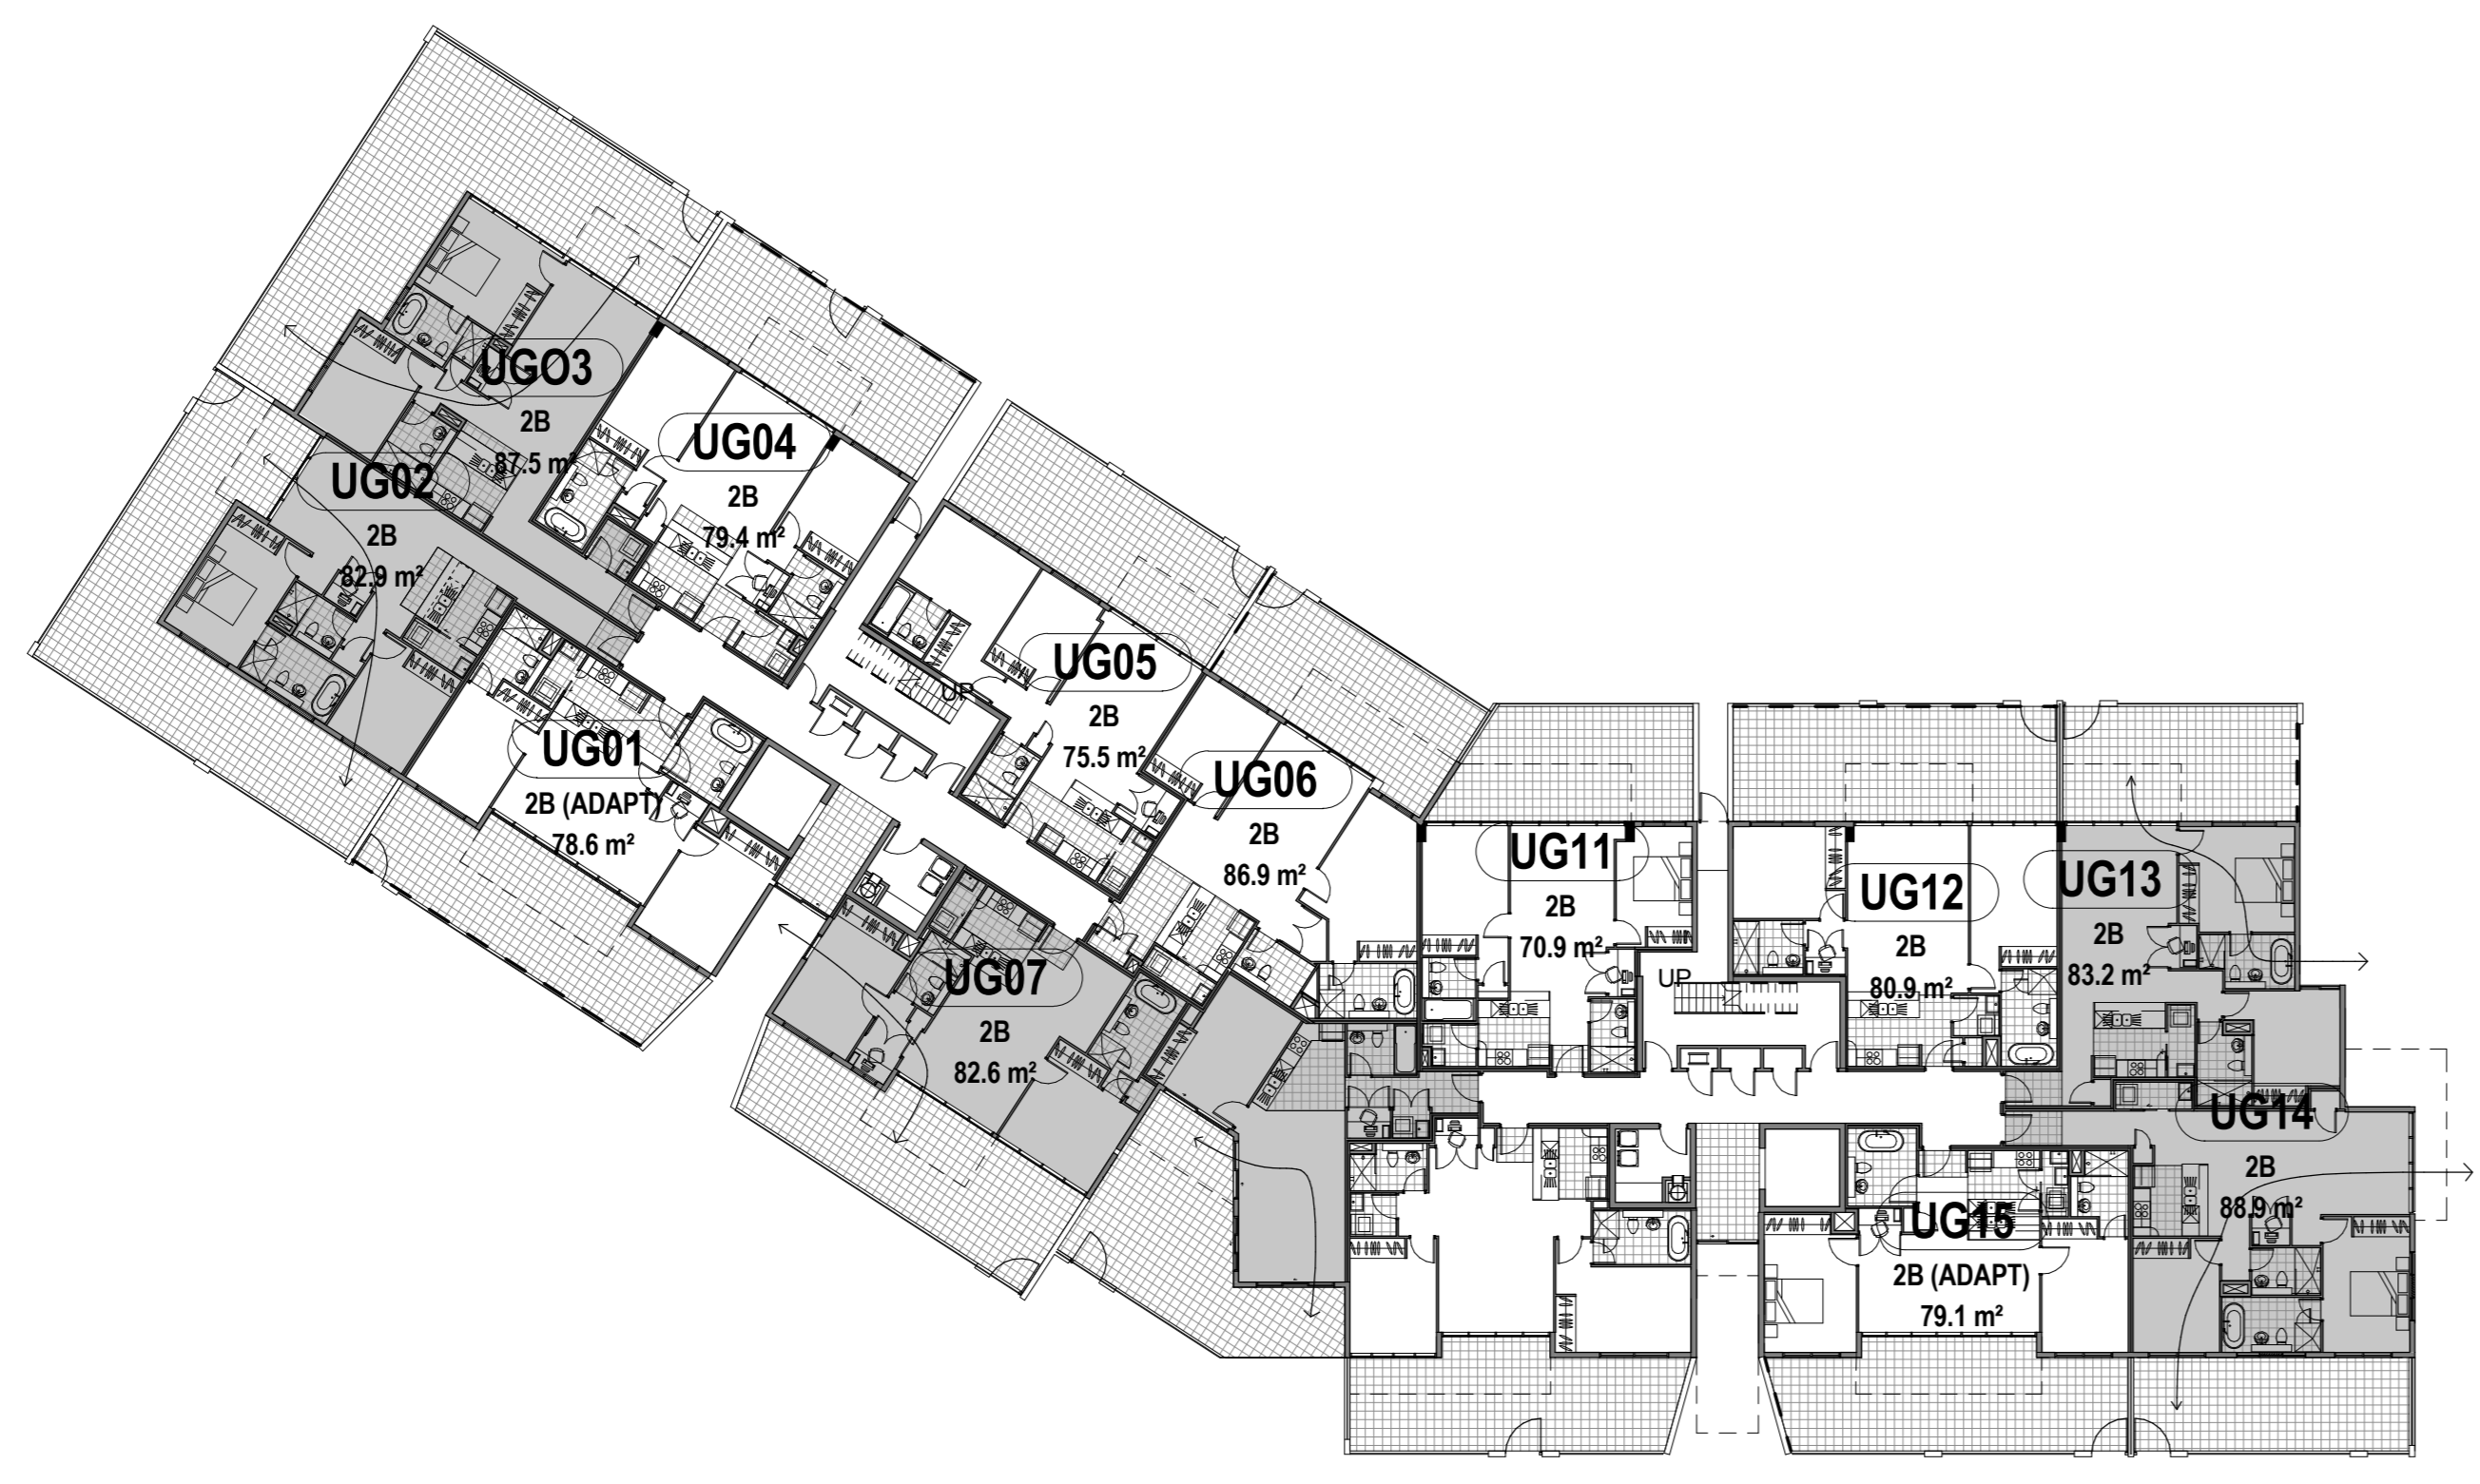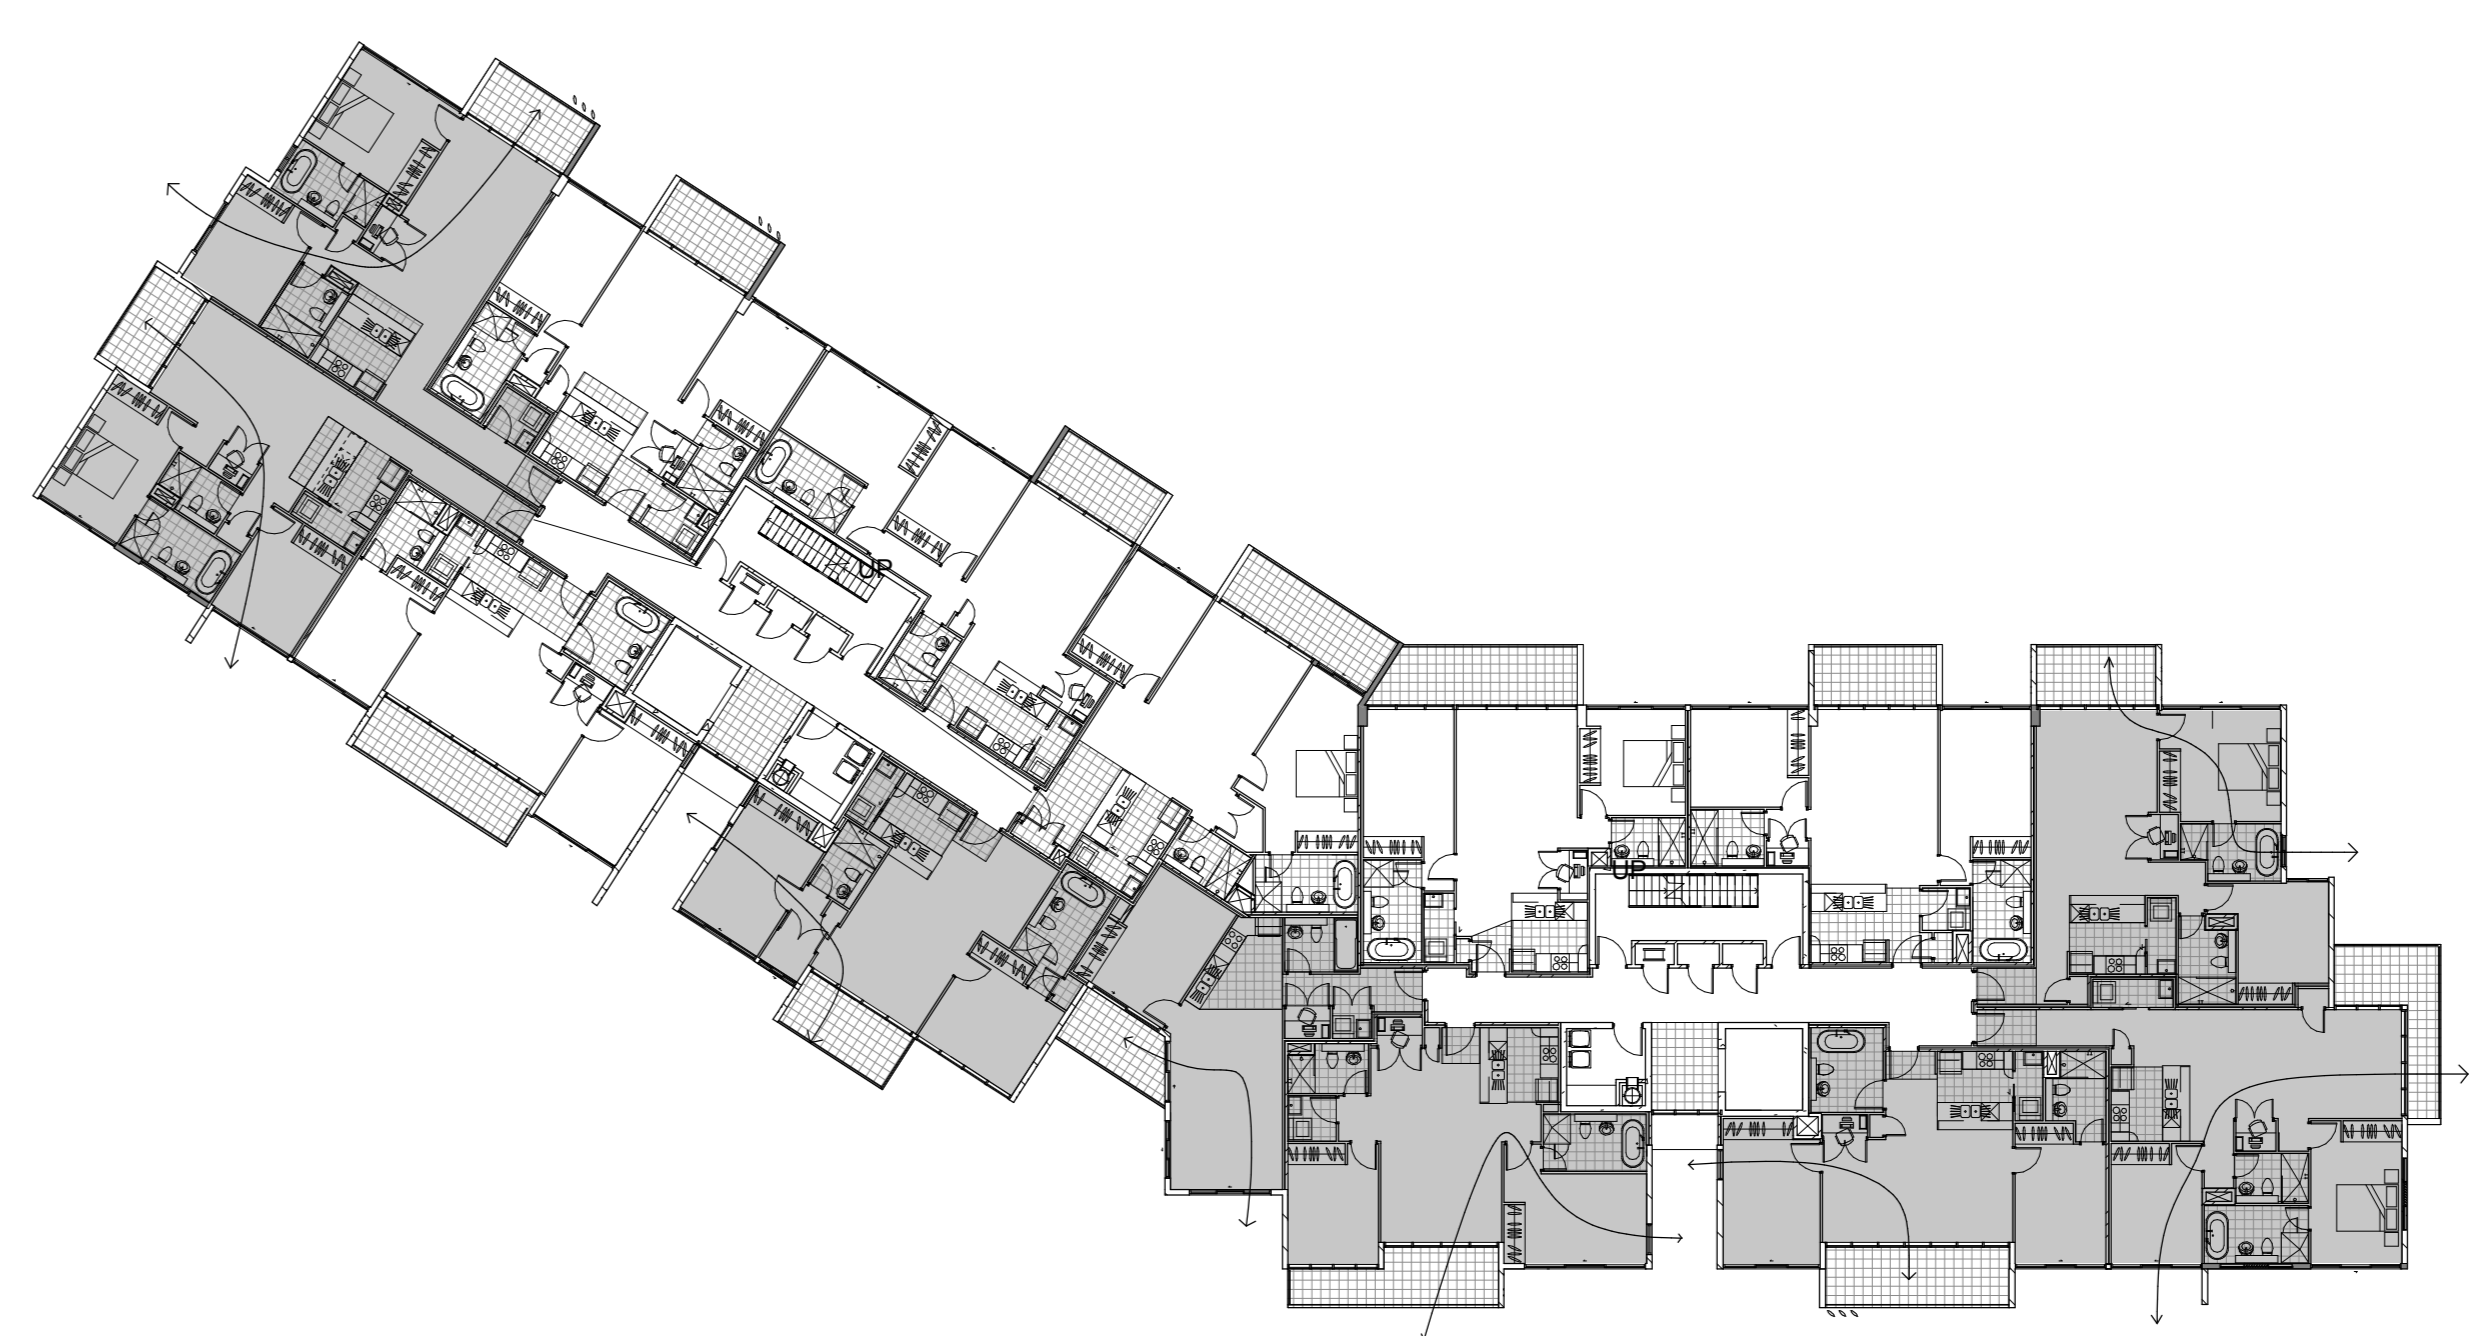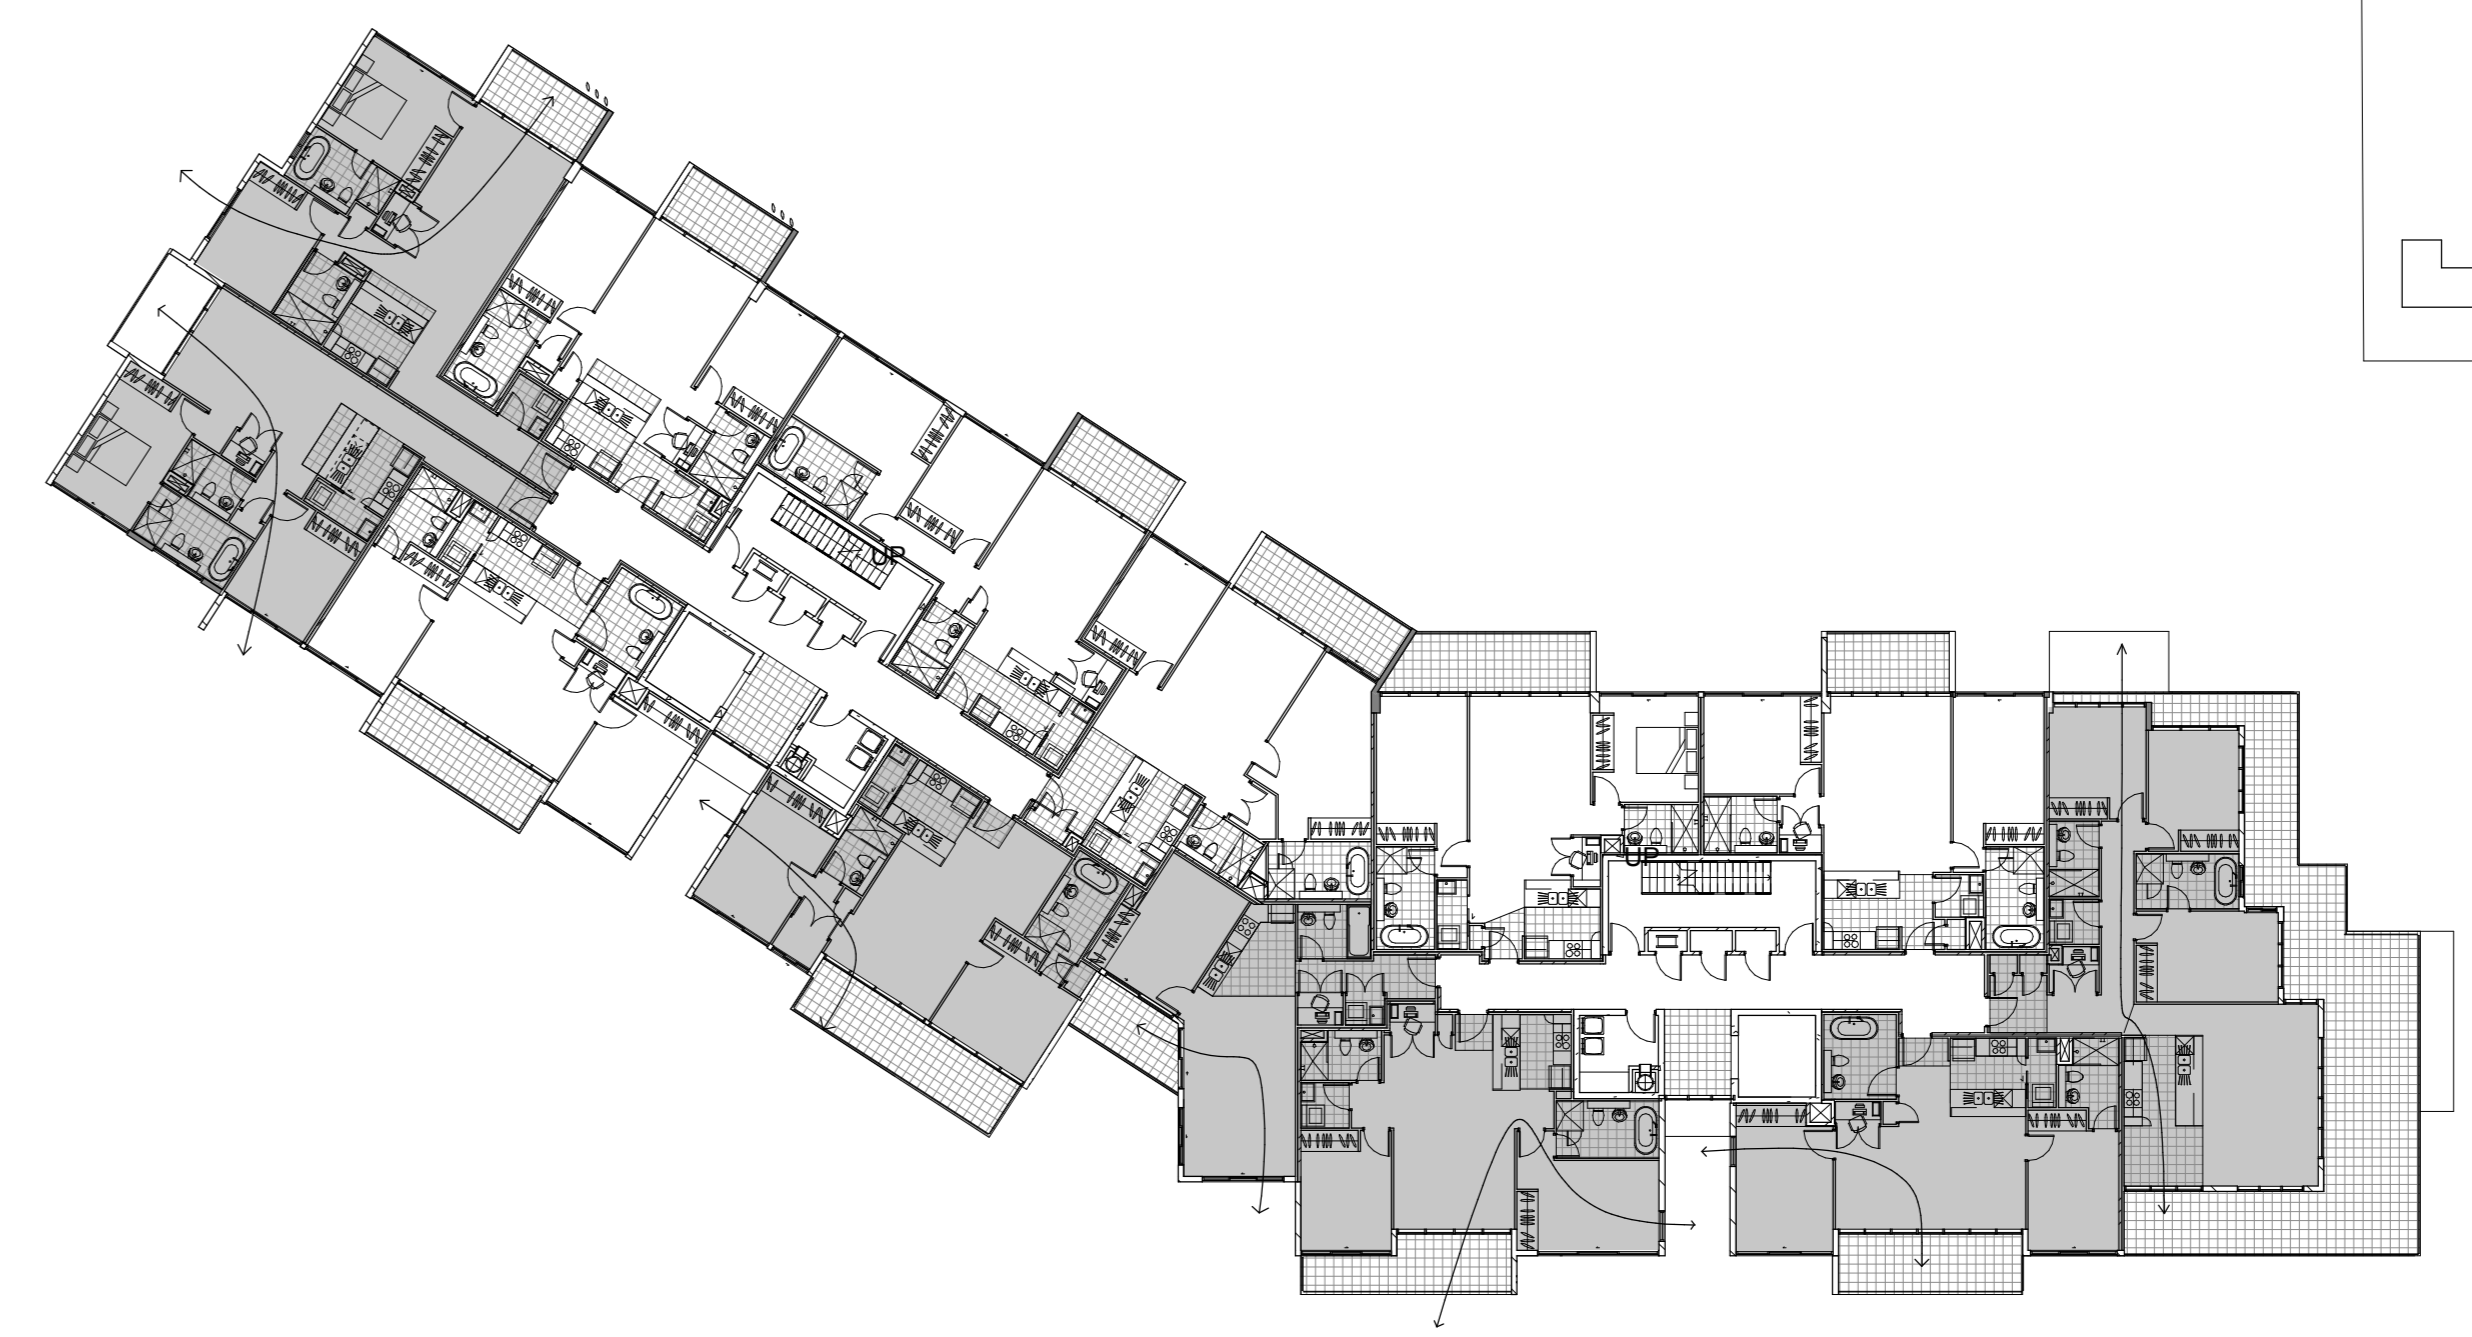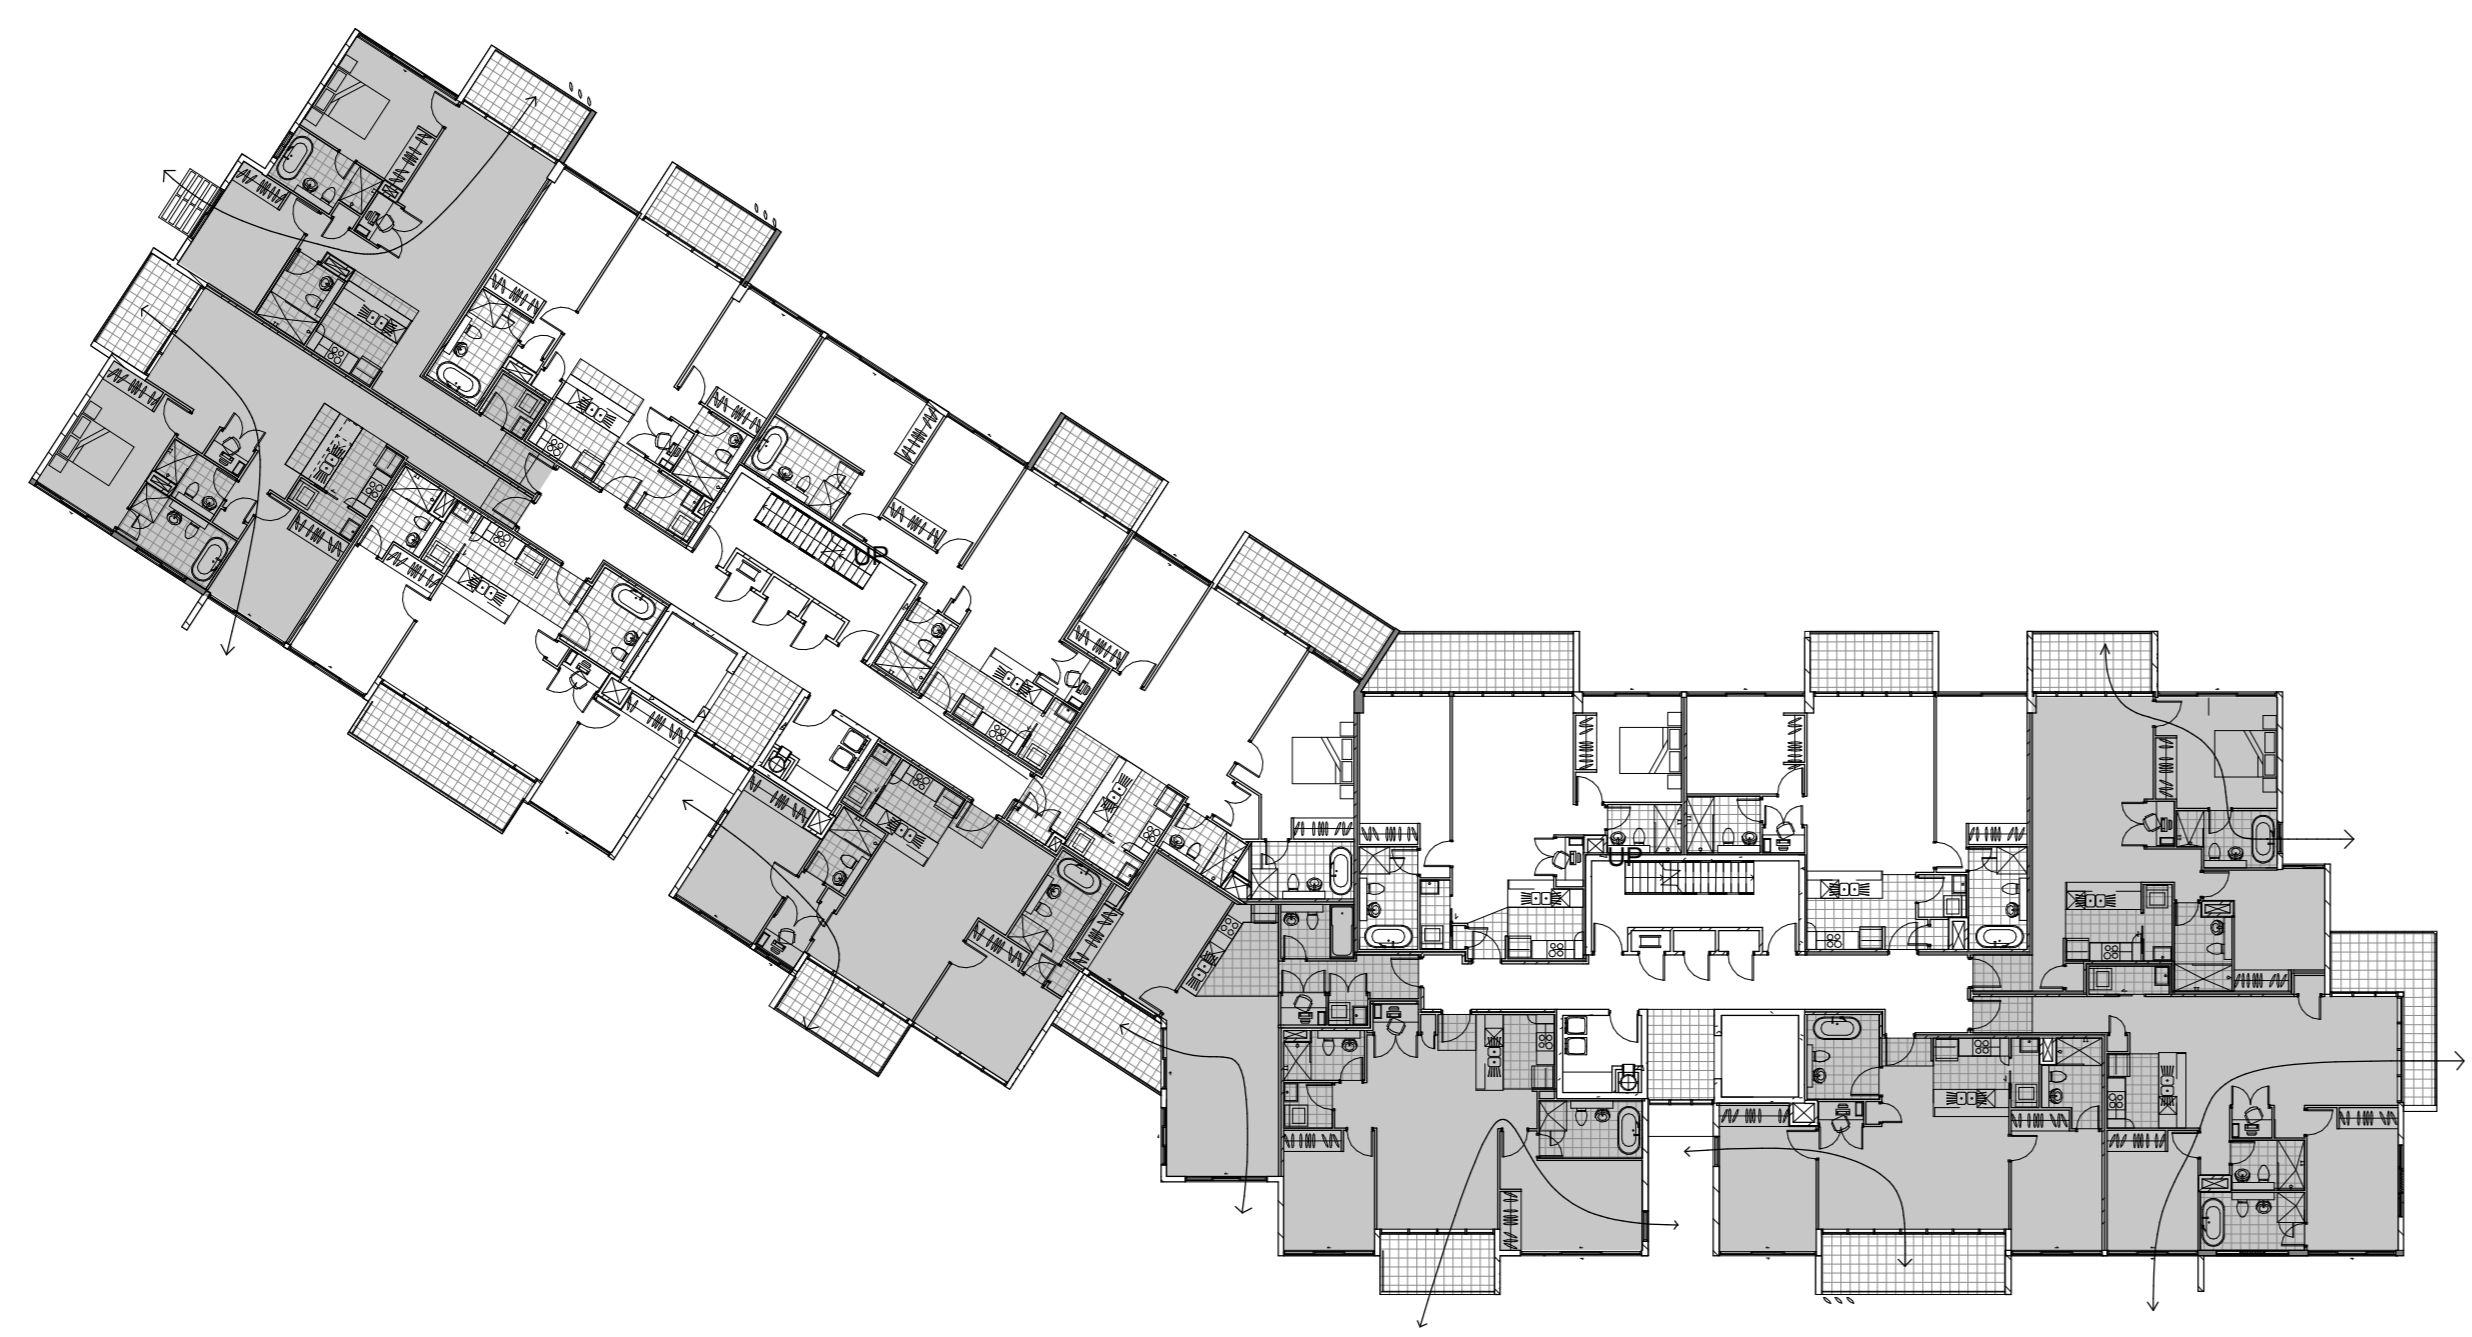

ISSUE	DATE	BY	REVISION
1	AUG 12	DA	ISSUE

DO NOT SCALE
USE FIGURED DIMENSIONS AT ALL TIMES. IF A DOUBT CHECK WITH MERITON APARTMENTS PTY. LTD. CONTRACTORS TO CHECK AND VERIFY ALL LEVELS, DATINGS AND DIMENSIONS ON SITE AND SHALL REPORT ANY DISCREPANCIES OR OMISSIONS TO MERITON APARTMENTS PTY. LTD. PRIOR TO COMMENCEMENT OF WORK AND DURING THE CONSTRUCTION PHASE.

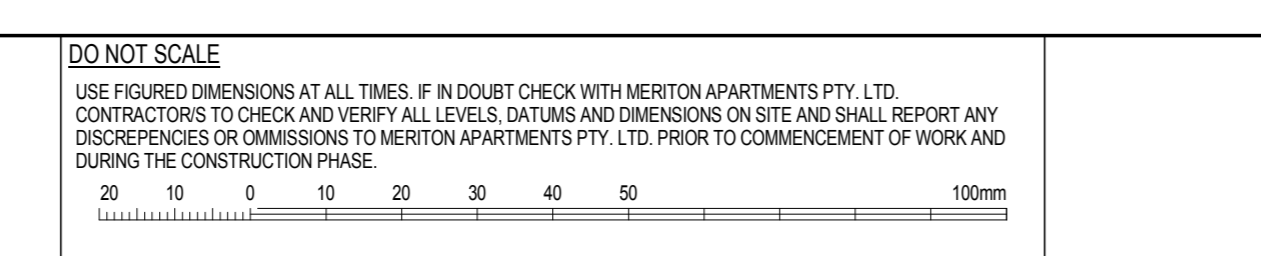

GENERAL NOTES
THIS DRAWING IS THE EXCLUSIVE PROPERTY OF MERITON APARTMENTS PTY. LTD. AND THE REPRODUCTION OF ANY PART WITHOUT THE PRIOR WRITTEN CONSENT OF MERITON APARTMENTS PTY. LTD. IS A VIOLATION OF APPLICABLE LAWS. IN NO EVENT SHALL MERITON APARTMENTS PTY. LTD. BE HELD LIABLE FOR SPECIAL, COLLATERAL, INCIDENTAL OR CONSEQUENTIAL DAMAGES IN CONNECTION WITH THE USE OF THIS DRAWING. THIS DRAWING IS TO BE READ AND UNDERSTOOD IN CONJUNCTION WITH THE STRUCTURAL, MECHANICAL, ELECTRICAL AND/OR ANY OTHER CONSULTANTS DOCUMENTATION AS MAY BE APPLICABLE TO THE PROJECT PRIOR TO THE START OF ANY WORKS AND FOR ITS DURATION.

PROJECT
EPPING PARK - ST 3 BLDG 12
61 MOBBS LANE, EPPING




DRAWING TITLE
CROSS VENTILATION - BLD 12

PROJECT NO	DATE	DRAWING NO	REV
211.006	FEB 2012	A2040	B


SCALE: As Indicated
D:_Revit_2013A_Bld-12\DAL_CF_LB.rvt




UNITS G01,G15, 101, 115, 201, 215, 301,315 & 415

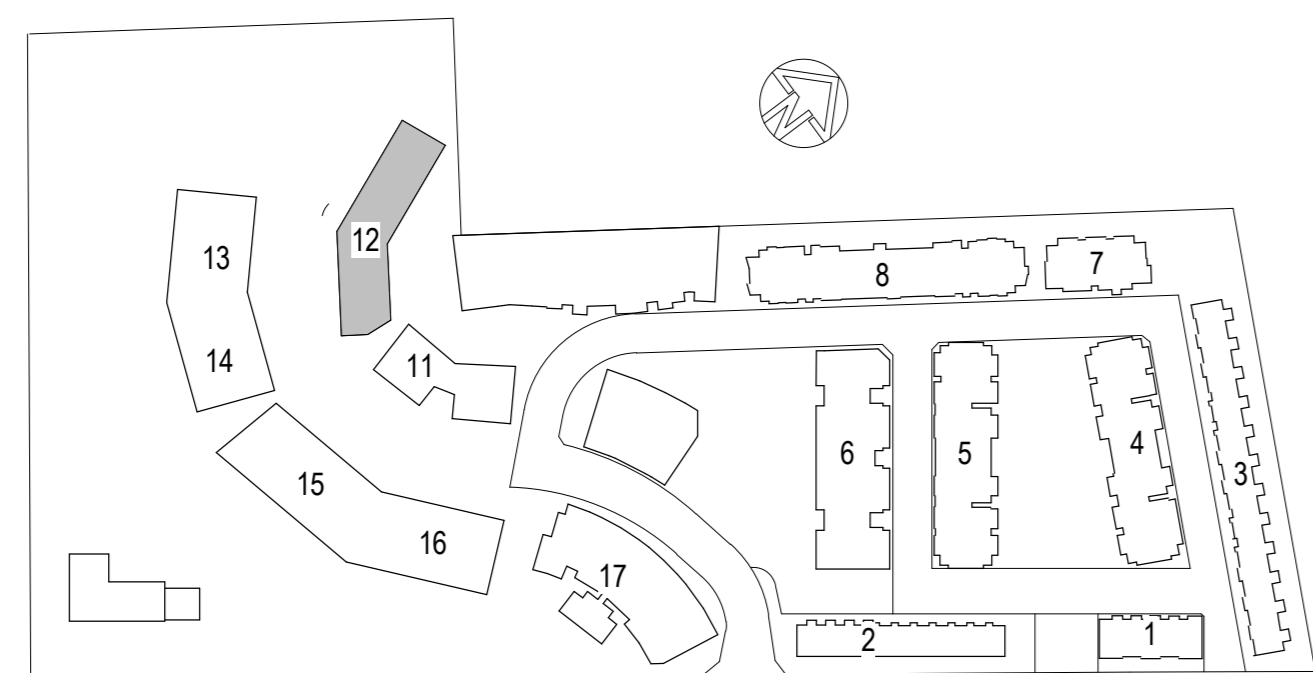

MOBBS LANE
KEY PLAN

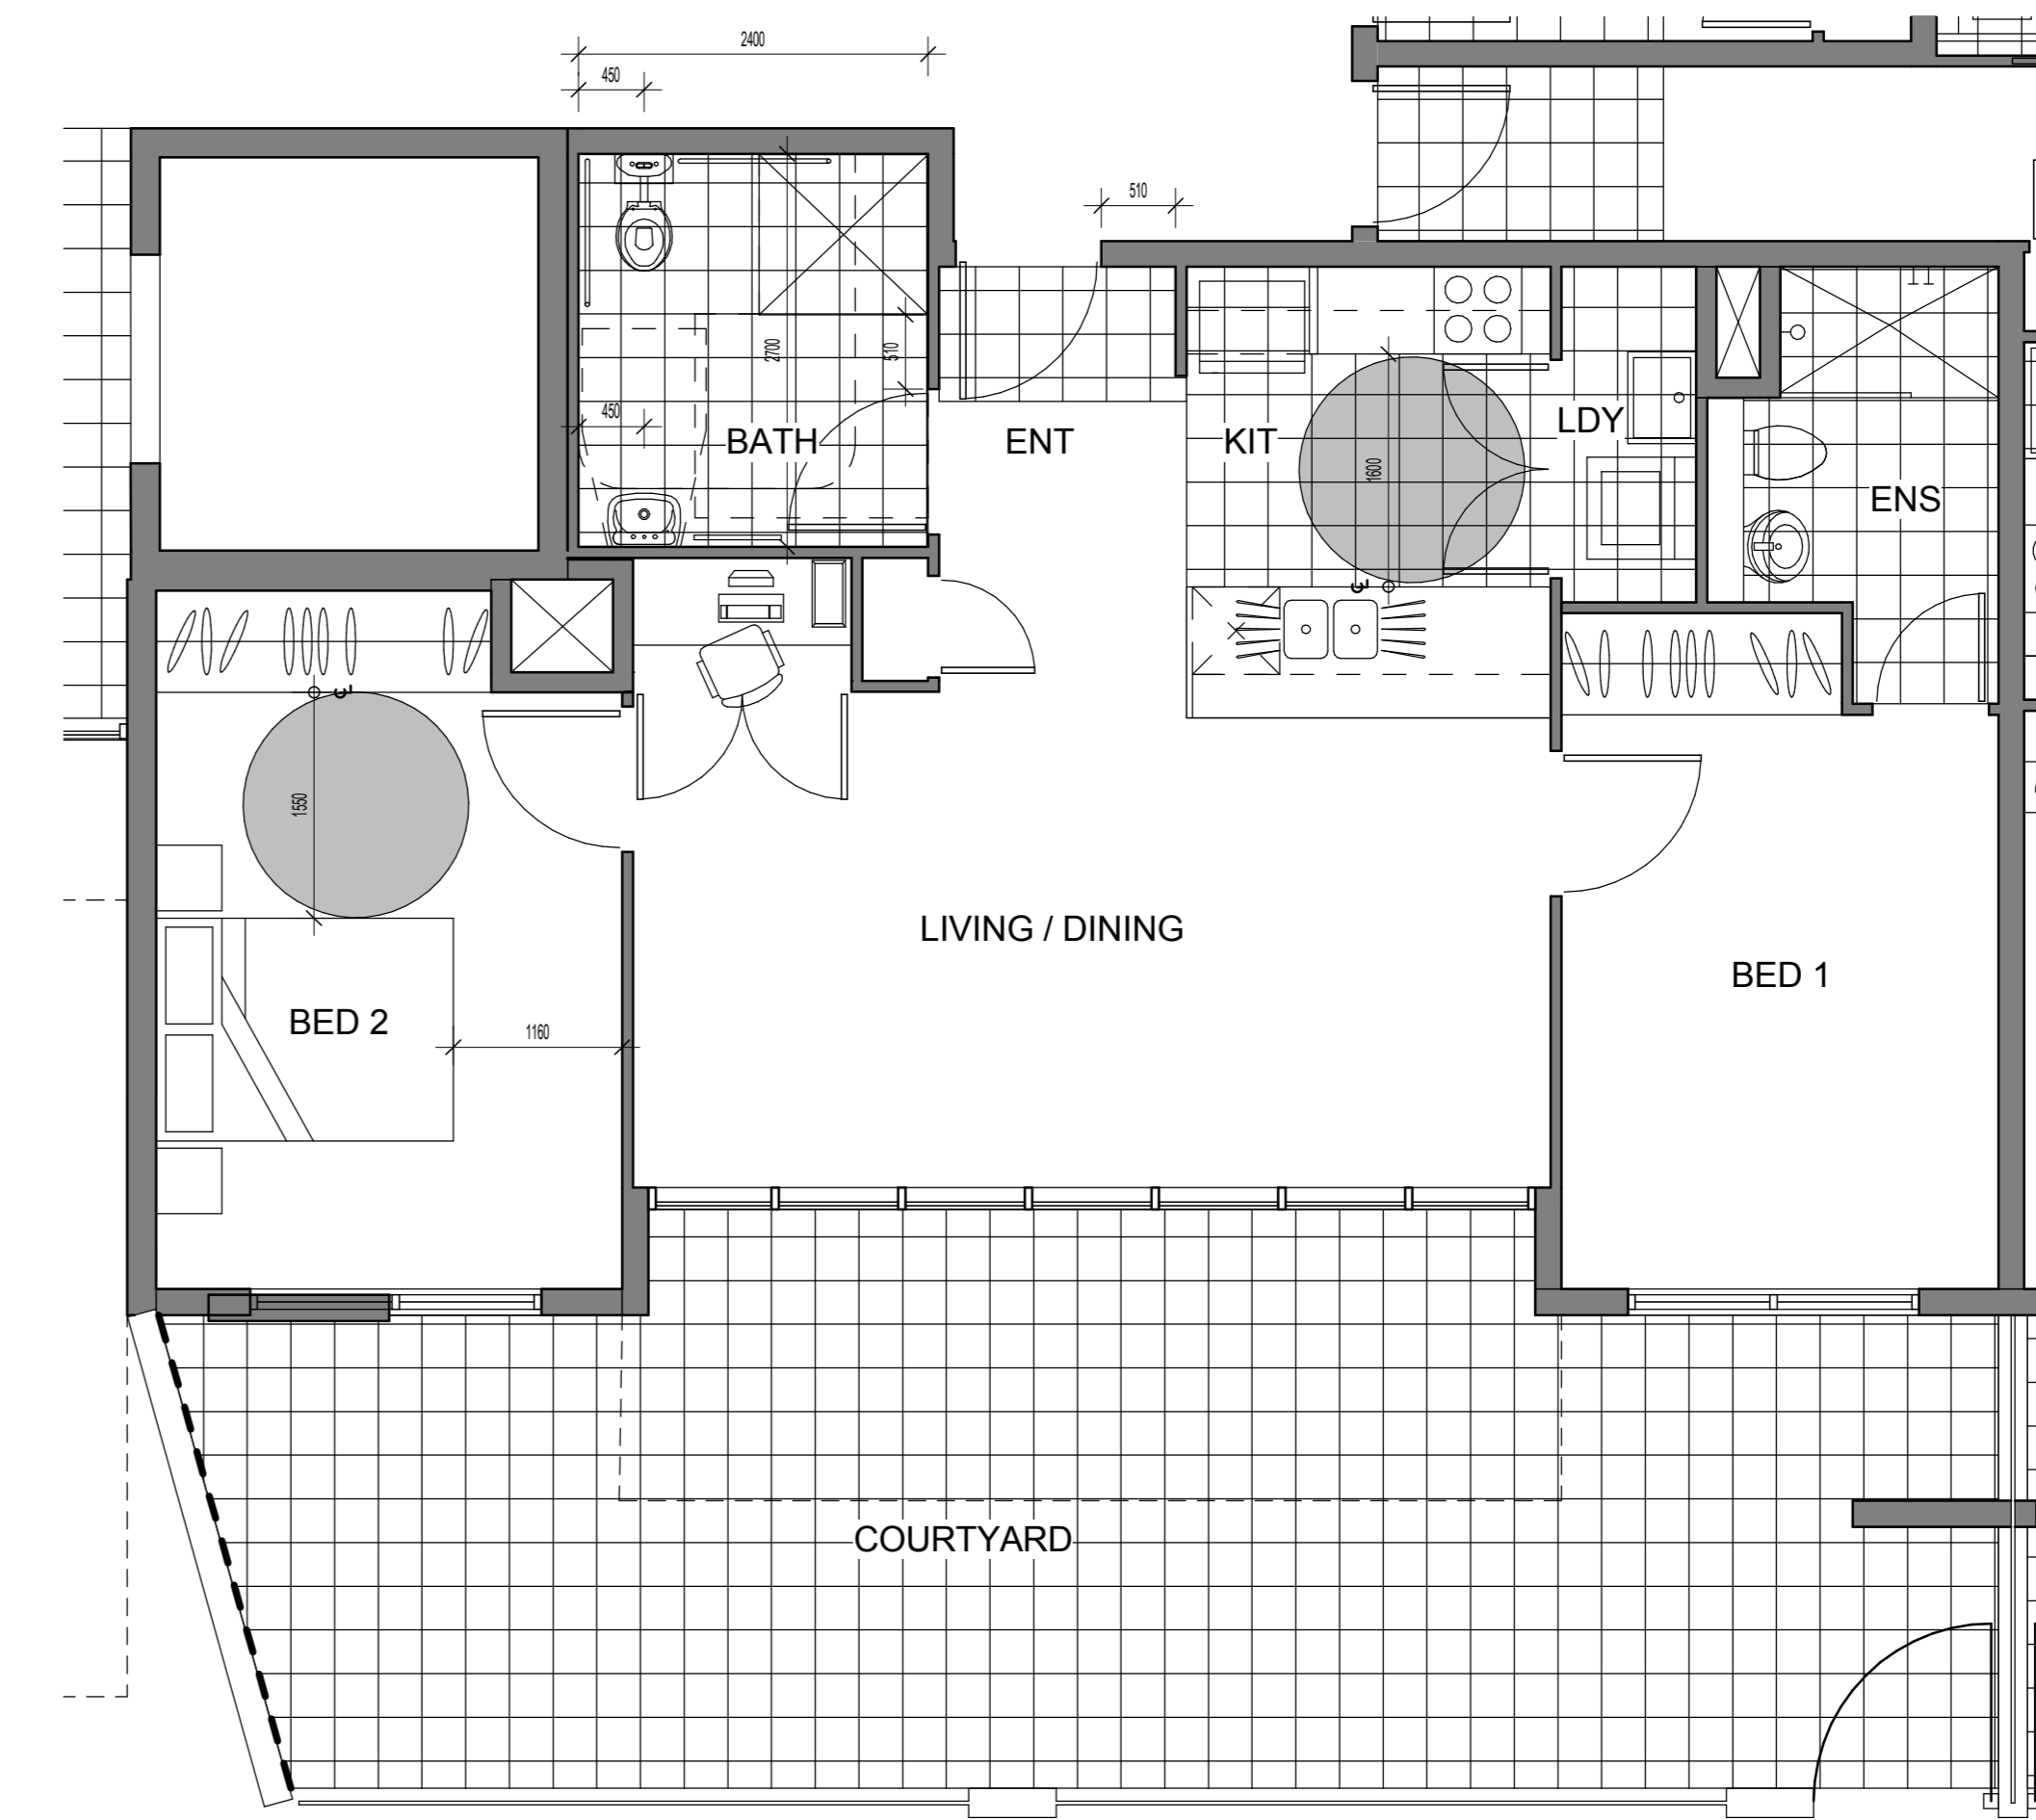


UNITS G01,G15, 101, 115, 201, 215, 301,315 & 415

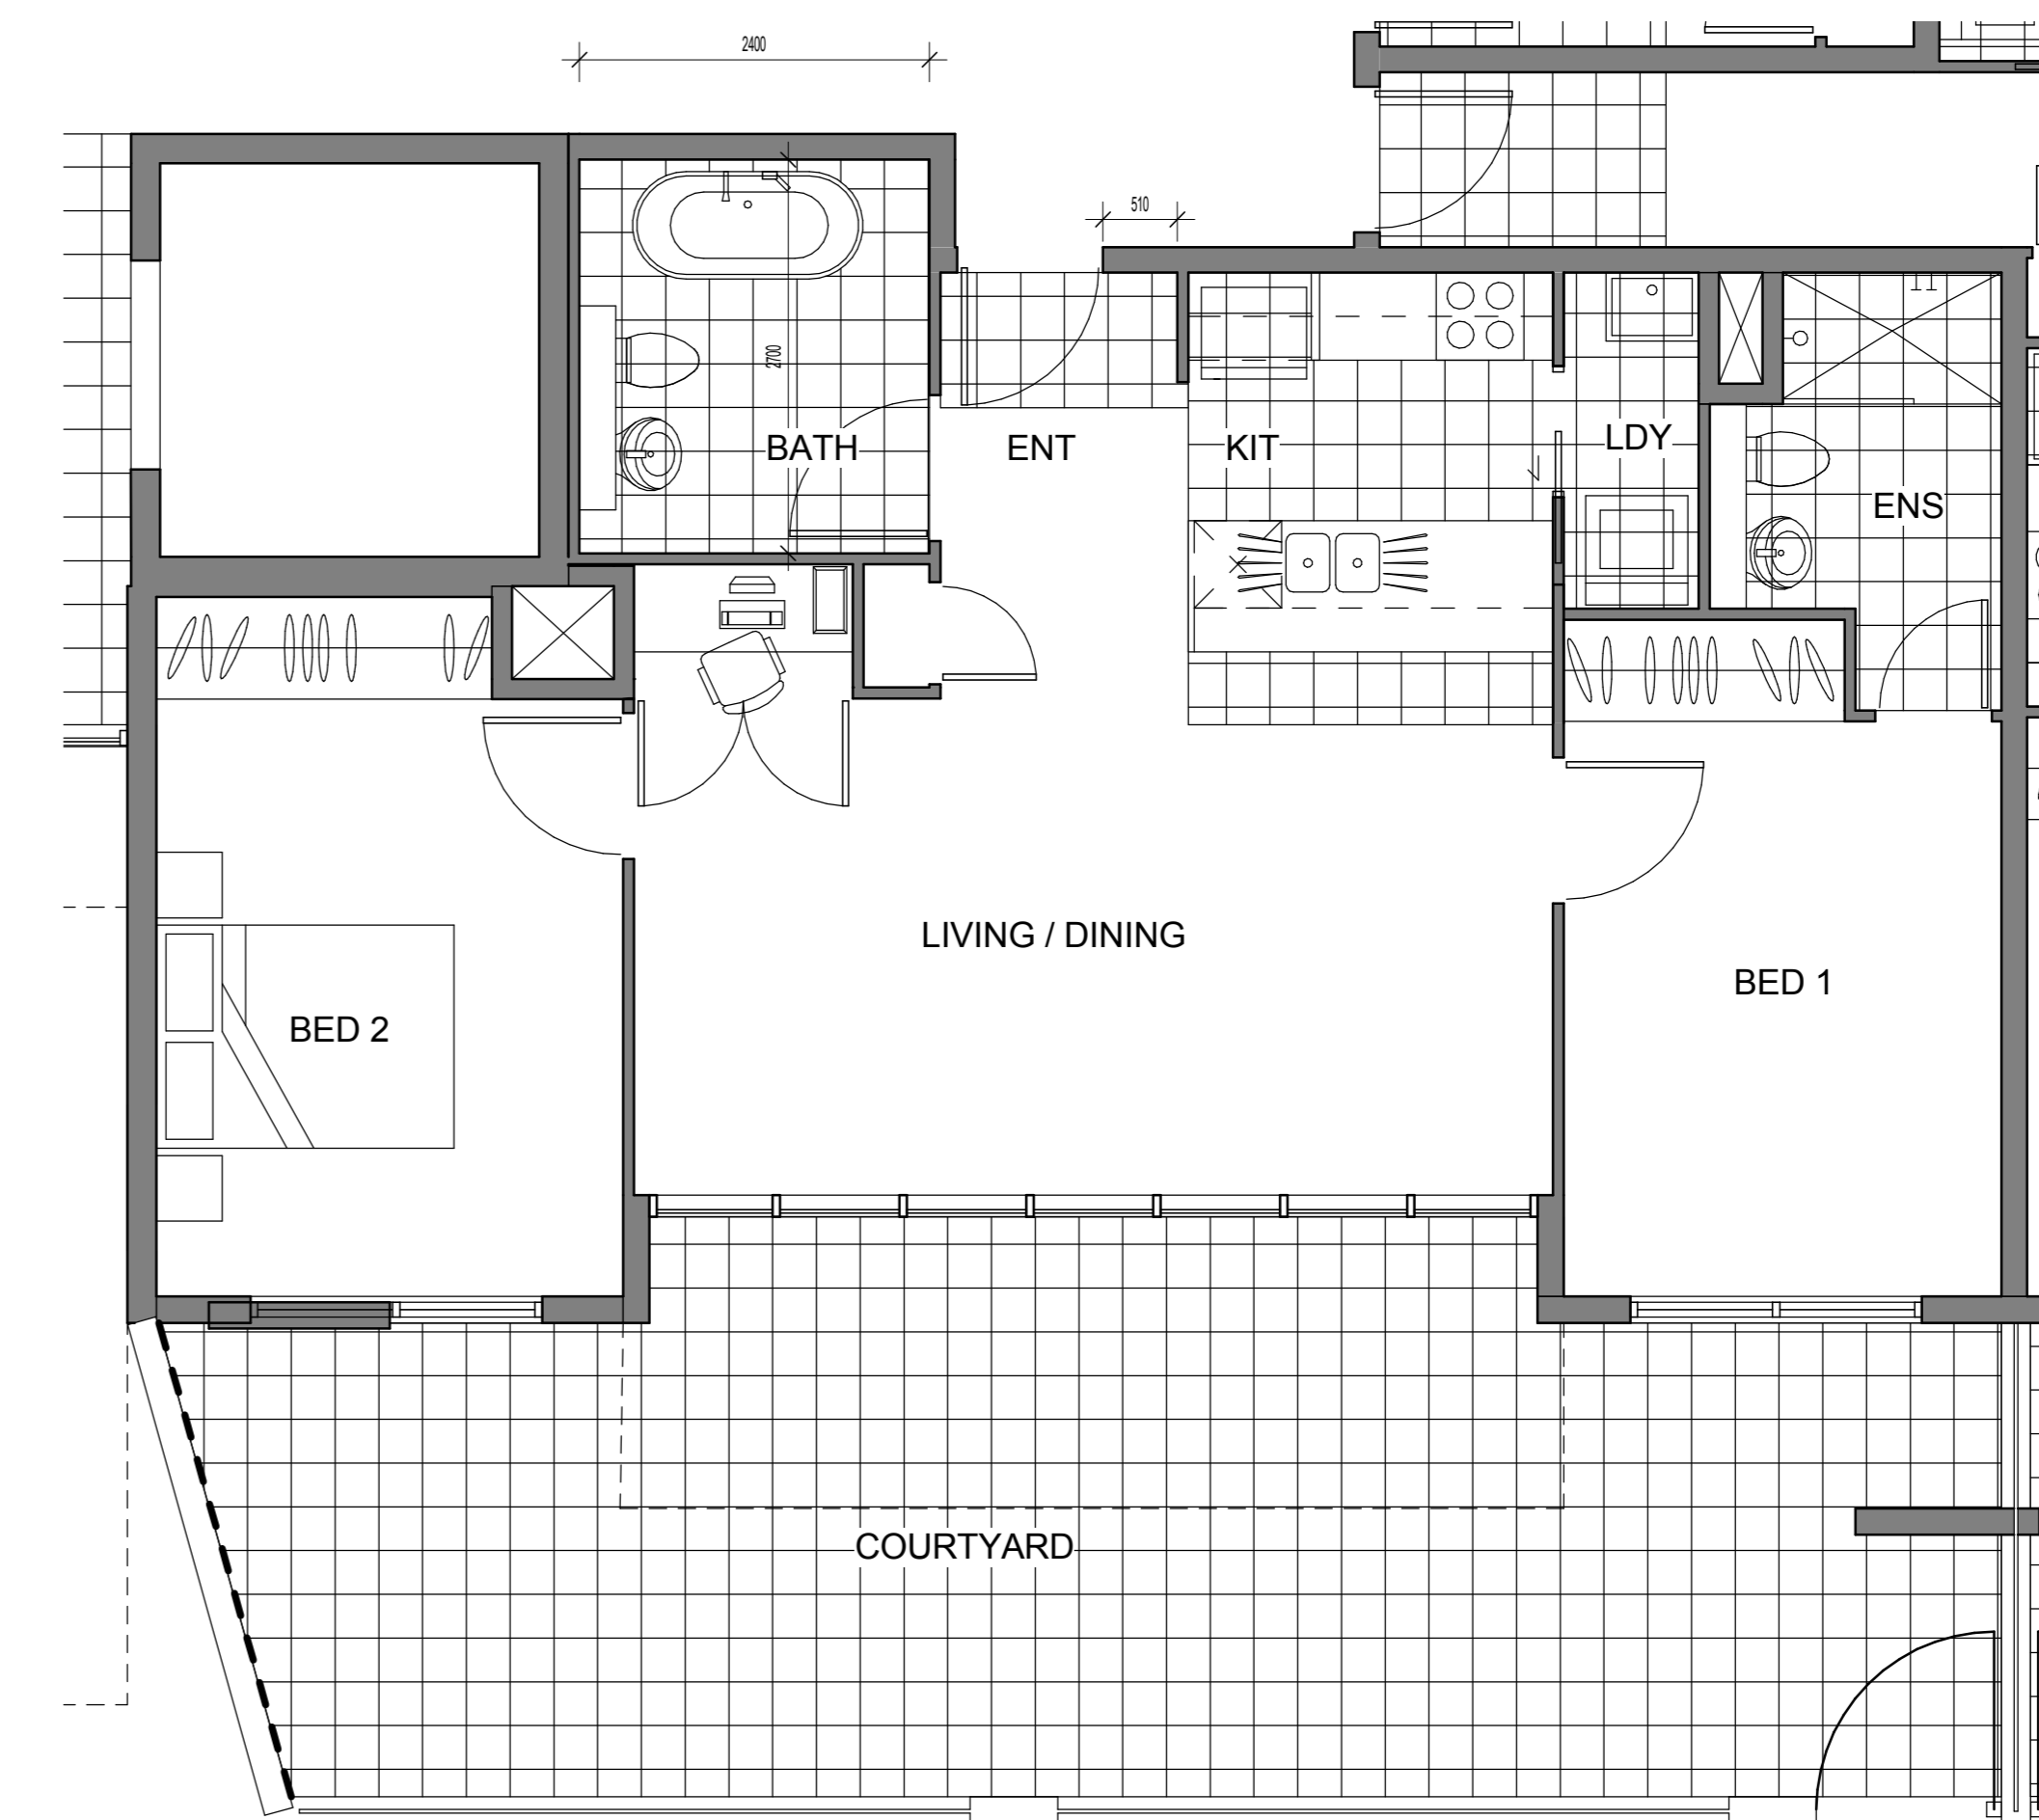

UNITS G01,G15, 101, 115, 201, 215, 301,315 & 415

ISSUE	DATE	BY	REVISION
1	AUG 12	DA	ISSUE

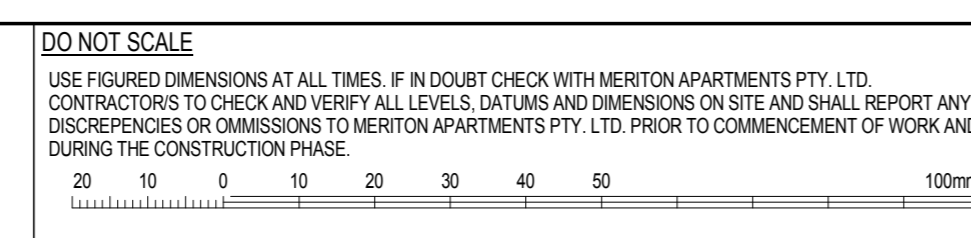


GENERAL NOTES
THIS DRAWING IS THE EXCLUSIVE PROPERTY OF MERITON APARTMENTS PTY. LTD. AND THE REPRODUCTION OF ANY PART WITHOUT THE PRIOR WRITTEN CONSENT OF MERITON APARTMENTS PTY. LTD. IS A VIOLATION OF APPLICABLE LAWS. IN NO EVENT SHALL MERITON APARTMENTS PTY. LTD. BE HELD LIABLE FOR SPECIAL, COLLATERAL, INCIDENTAL OR CONSEQUENTIAL DAMAGES IN CONNECTION WITH THE USE OF THIS DRAWING OR ANY INFORMATION RELAYED FROM THE MERITON APARTMENTS PTY. LTD. OFFICES. THIS DRAWING IS TO BE READ AND UNDERSTOOD IN CONJUNCTION WITH THE STRUCTURAL, MECHANICAL, ELECTRICAL AND/OR ANY OTHER CONSULTANTS DOCUMENTATION AS MAY BE APPLICABLE TO THE PROJECT PRIOR TO THE START OF ANY WORKS AND FOR ITS DURATION.

Meriton
Apartments Pty. Ltd.
Builders & Developers
Level 11, 638 Kent Street, Sydney NSW 2000
Tel: (02) 9287 2888 Fax: (02) 9287 2777 Email: info@meriton.com.au Internet: http://www.meriton.com.au


PROJECT
EPPING PARK - ST 3 BLDG 12
61 MOBBS LANE, EPPING

DRAWING TITLE
ADAPTABLE UNITS - BLD 12

PROJECT NO	DATE	DRAWING NO	REV
211.006	FEB 2012	A2050	B
DRAWN BY	SCALE		
LID	As indicated		
CAD FILE	D:_Revit_2013A_Bld-12\DAL_CF_L.B.rvt		

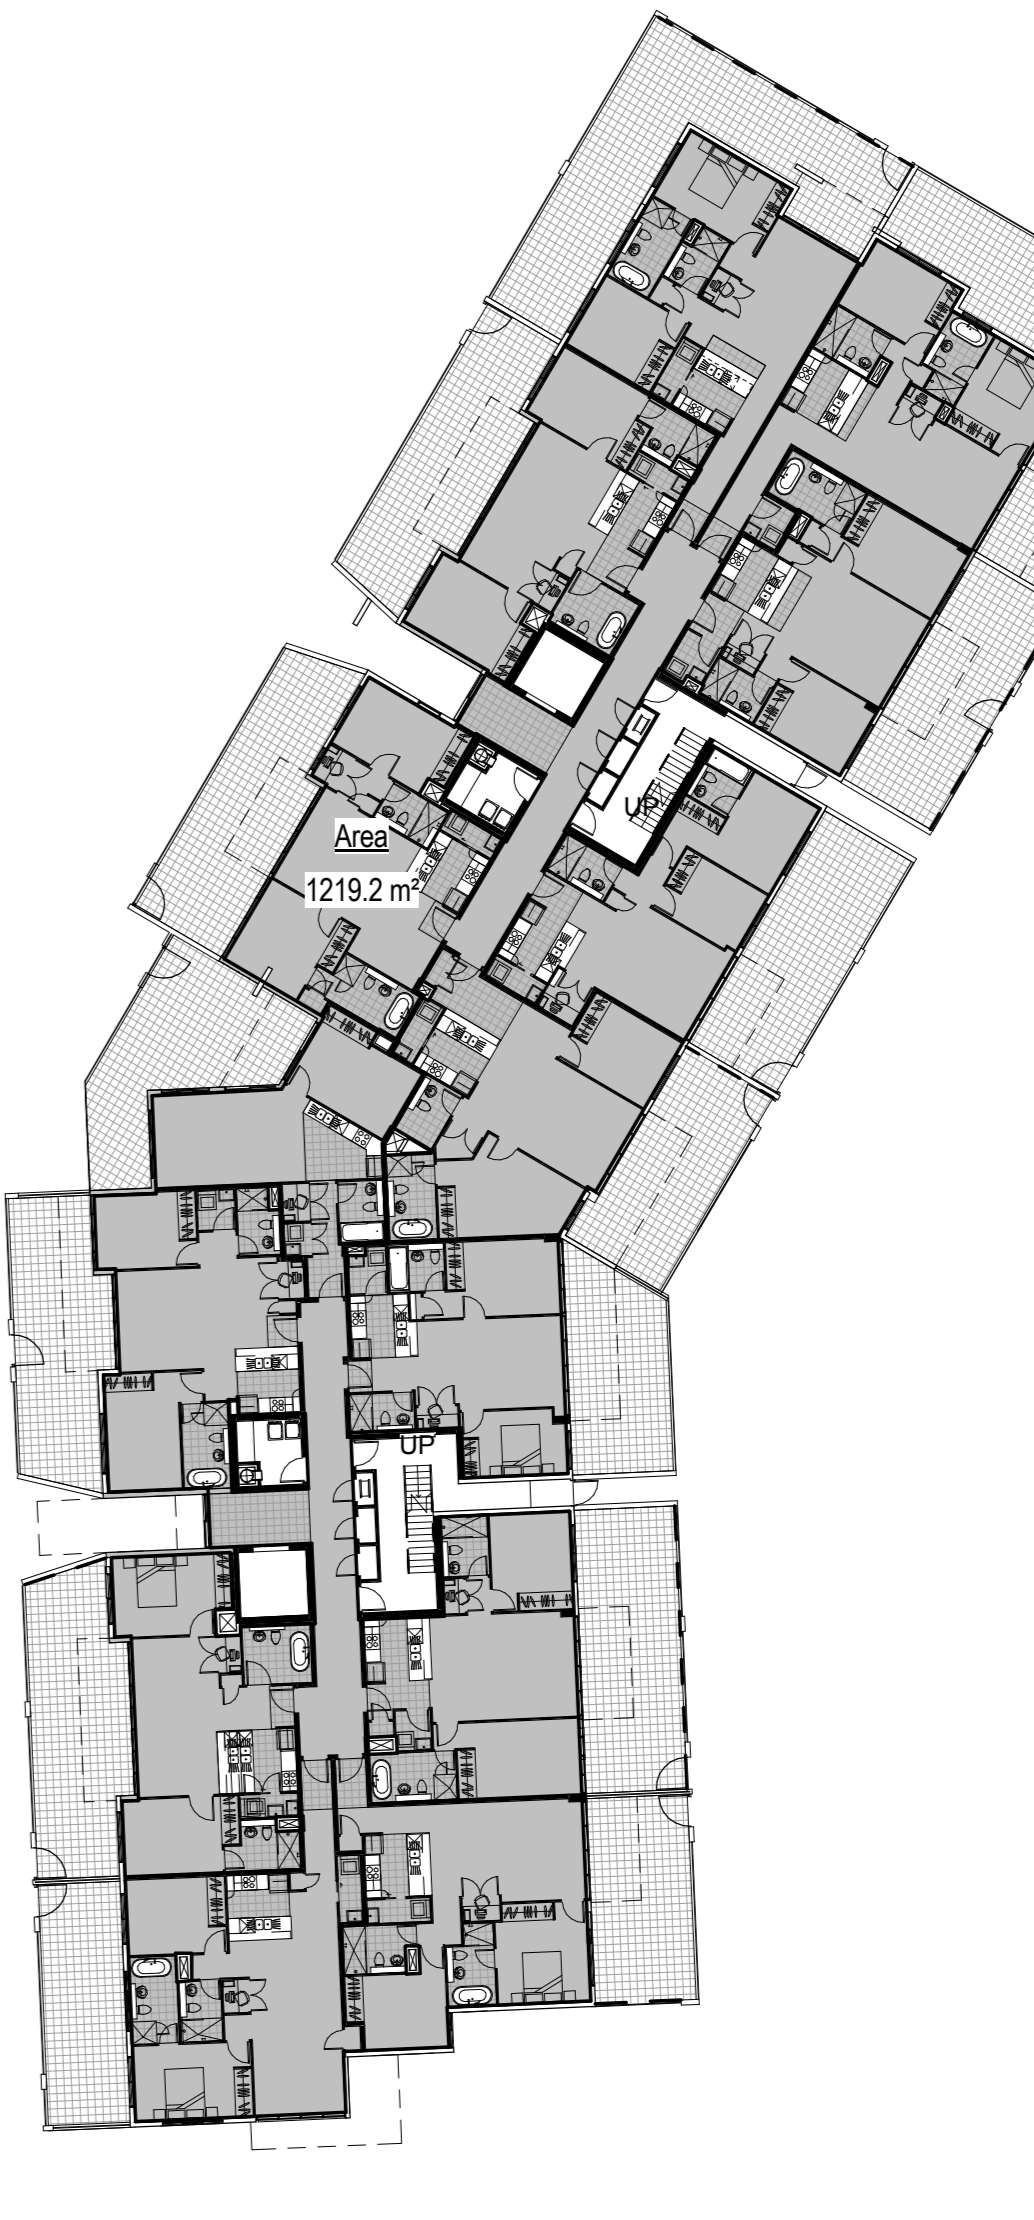

ISSUE	DATE	DA	ISSUE	REVISION	BY
1	AUG 12	DA	ISSUE		

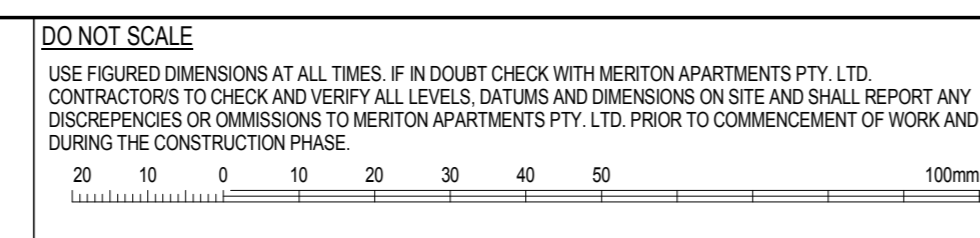

GENERAL NOTES

THIS DRAWING IS THE EXCLUSIVE PROPERTY OF MERITON APARTMENTS PTY. LTD. AND THE REPRODUCTION OF ANY PART WITHOUT THE PRIOR WRITTEN CONSENT OF MERITON APARTMENTS PTY. LTD. IS A VIOLATION OF APPLICABLE LAWS. IN NO EVENT SHALL MERITON APARTMENTS PTY. LTD. BE HELD LIABLE FOR SPECIAL, COLLATERAL, INCIDENTAL OR CONSEQUENTIAL LIABILITY IN CONNECTION WITH THE USE OF THIS DRAWING OR ANY INFORMATION RELAYED FROM THE MERITON APARTMENTS PTY. LTD. OFFICES. THIS DRAWING IS TO BE READ AND UNDERSTOOD IN CONJUNCTION WITH THE STRUCTURAL, MECHANICAL, ELECTRICAL AND/OR ANY OTHER CONSULTANTS DOCUMENTATION AS MAY BE APPLICABLE TO THE PROJECT PRIOR TO THE START OF ANY WORKS AND FOR ITS DURATION.

Meriton
Apartments Pty. Ltd.
Builders & Developers

Level 11, 128 Kent Street, Sydney NSW 2000
Tel: (02) 9287 2888 Fax: (02) 9287 2777 Email: info@meriton.com.au Internet: http://www.meriton.com.au

PROJECT
EPPING PARK - ST 3 BLDG 12
61 MOBBS LANE, EPPING

DRAWING TITLE
GFAS

PROJECT NO	DATE	DRAWING NO	REV
211.006	FEB 2012	A2061	B
DRAWN BY	SCALE		
LID	1:300		
CAD FILE			

D:_Revit_2013A_B15-12\DAL_CF_LB.rvt