

DEVELOPMENT APPLICATION

EPPING PARK STAGE 3

BUILDING 11

Architectural Drawing Schedule

Drawing List		
Sheet Number	Sheet Name	Sheet Issue Date
A1000	COVER SHEET-BLD 11	07/26/11
A1002	GROUND LEVEL - BLD 11	02/09/12
A1003	LEVEL 1 - BLD 11	02/09/12
A1004	LEVEL 2 - BLD 11	02/09/12
A1005	LEVEL 3 - BLD 11	02/09/12
A1006	LEVEL 4 - BLD 11	02/13/12
A1007	LEVEL 5 - BLD 11	02/13/12
A1008	ROOF - BLD 11	02/13/12
A1020	SECTIONS - BLD 11	02/13/12
A1030	N & S ELEVATIONS - BLD 11	02/13/12
A1031	E & W ELEVATIONS - BLD 11	02/13/12
A1040	CROSS VENTILATION - BLD 11	02/13/12
A1050	ADAPTABLE - BLD 11	02/13/12
A1061	GFAS	05/04/12

Grand total: 14

Building 11 Unit Mix						
LEVEL	1 BED	1 BED + Study	2 BED	3 BED	TOTAL	ADAPT. (Incl)
GL	1	2	5		8	1
L1	1		7		8	1
L2	1		7		8	1
L3	1		7		8	1
L4	1		7		8	1
L5			5	2	7	1
TOTAL	5	2	38	2	47	6

GFA

GFA	
Level	Area
GROUND	700.5 m ²
LEVEL 1	707.0 m ²
LEVEL 2	707.5 m ²
LEVEL 3	706.1 m ²
LEVEL 4	707.6 m ²
LEVEL 5	681.0 m ²
Grand total	4209.6 m ²

ISSUE	DATE	DA	ISSUE	REVISION	BY

DO NOT SCALE

USE FIGURED DIMENSIONS AT ALL TIMES. IF IN DOUBT CHECK WITH MERITON APARTMENTS PTY. LTD. CONTRACTORS TO CHECK AND VERIFY ALL LEVELS, DATINGS AND DIMENSIONS ON SITE AND SHALL REPORT ANY DISCREPANCIES OR OMISSIONS TO MERITON APARTMENTS PTY. LTD. PRIOR TO COMMENCEMENT OF WORK AND DURING THE CONSTRUCTION PHASE.

GENERAL NOTES


THIS DRAWING IS THE EXCLUSIVE PROPERTY OF MERITON APARTMENTS PTY. LTD. AND THE REPRODUCTION OF ANY PART WITHOUT THE PRIOR WRITTEN CONSENT OF MERITON APARTMENTS PTY. LTD. IS A VIOLATION OF APPLICABLE LAWS. IN NO EVENT SHALL MERITON APARTMENTS PTY. LTD. BE HELD LIABLE FOR SPECIAL, COLLATERAL, INCIDENTAL OR CONSEQUENTIAL DAMAGES IN CONNECTION WITH THE USE OF THIS DRAWING OR ANY INFORMATION RELAYED FROM THE MERITON APARTMENTS PTY. LTD. OFFICES. THIS DRAWING IS TO BE READ AND UNDERSTOOD IN CONJUNCTION WITH THE STRUCTURAL, MECHANICAL, ELECTRICAL AND/OR ANY OTHER CONSULTANTS DOCUMENTATION AS MAY BE APPLICABLE TO THE PROJECT PRIOR TO THE START OF ANY WORKS AND FOR ITS DURATION.



PROJECT
Epping Park
Mobbs Lane
Epping


DRAWING TITLE
COVER SHEET-BLD 11

PROJECT NO.	DATE	DRAWING NO.	REV.
	JUNE 2011	A1000	B
DRAWN BY:	SCALE		
LID	1:50		
CAD FILE	\\cadmedia\media\Epping Park\Arch\DA-Set Stage 3\Bld-11\A_BLD-11\DAL_CF.rvt		

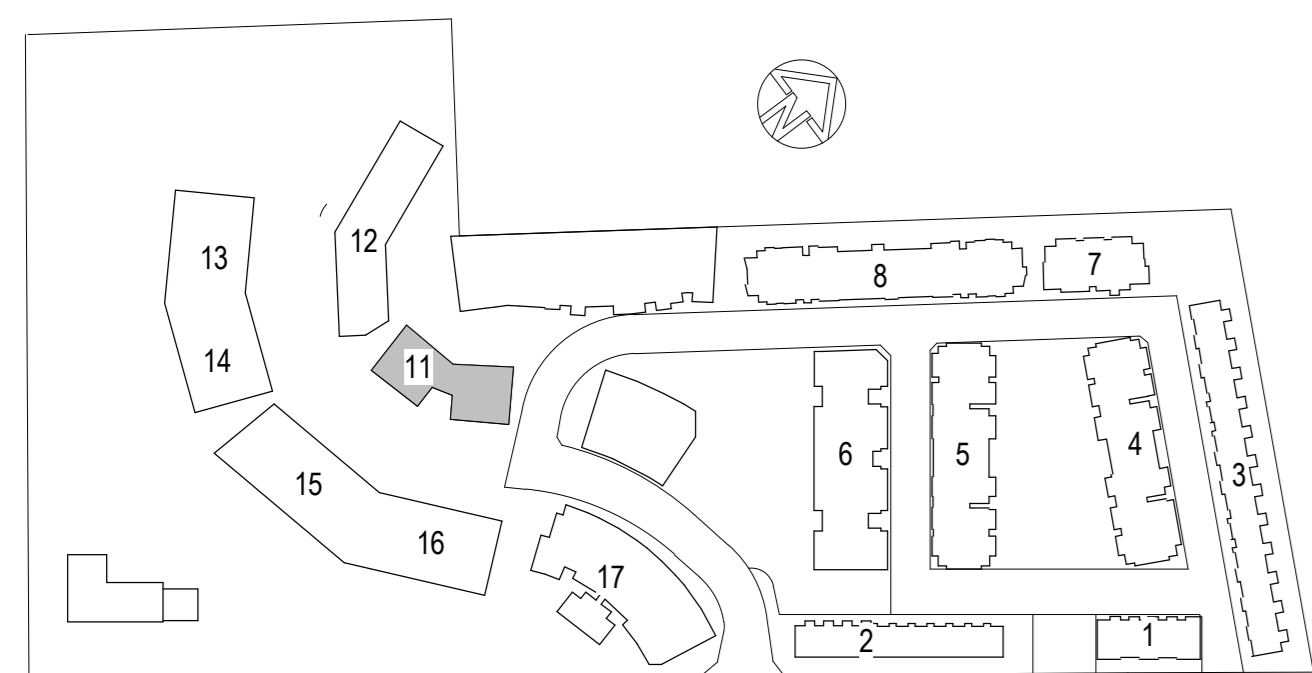

MOBBS LANE
KEY PLAN

ISSUE	DATE	BY	REVISION

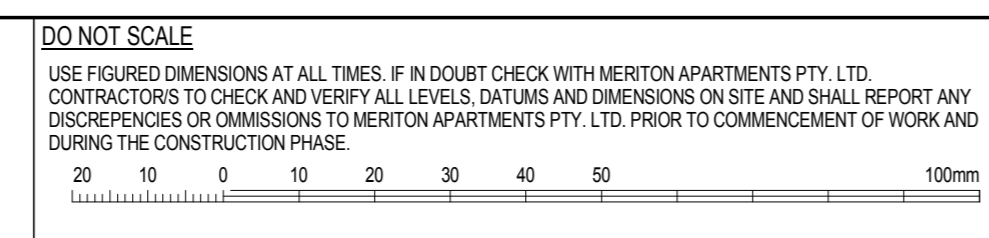

GENERAL NOTES
THIS DRAWING IS THE EXCLUSIVE PROPERTY OF MERITON APARTMENTS PTY. LTD. AND THE REPRODUCTION OF ANY PART WITHOUT THE PRIOR WRITTEN CONSENT OF MERITON APARTMENTS PTY. LTD. IS A VIOLATION OF APPLICABLE LAWS. IN NO EVENT SHALL MERITON APARTMENTS PTY. LTD. BE HELD LIABLE FOR SPECIAL, COLLATERAL, INCIDENTAL OR CONSEQUENTIAL DAMAGES IN CONNECTION WITH THE USE OF THIS DOCUMENT OR INFORMATION RELEASED FROM THE MERITON APARTMENTS PTY. LTD. OFFICES. THIS DRAWING IS TO BE READ AND UNDERSTOOD IN CONJUNCTION WITH THE STRUCTURAL, MECHANICAL, ELECTRICAL AND/OR ANY OTHER CONSULTANTS DOCUMENTATION AS MAY BE APPLICABLE TO THE PROJECT PRIOR TO THE START OF ANY WORKS AND FOR ITS DURATION.

Meriton
Apartments Pty. Ltd.
Builders & Developers



Level 11, 128 Kent Street, Sydney NSW 2000
Tel: (02) 9287 2888 Fax: (02) 9287 2777 Email: info@meriton.com.au Internet: http://www.meriton.com.au

PROJECT
Epping Park
Mobbs Lane
Epping

DRAWING TITLE
GROUND LEVEL - BLD 11

PROJECT NO.	DATE	DRAWING NO.	REV.
	JUNE 2011	A1002	B

SCALE: As indicated
CAS FILE: \\cas\medialmedia\Epping Park\Arch\DA-Set Stage 3\Bld-11A_BLD-11\DAL_CF.rvt
21-9-2019 2:45:20 PM

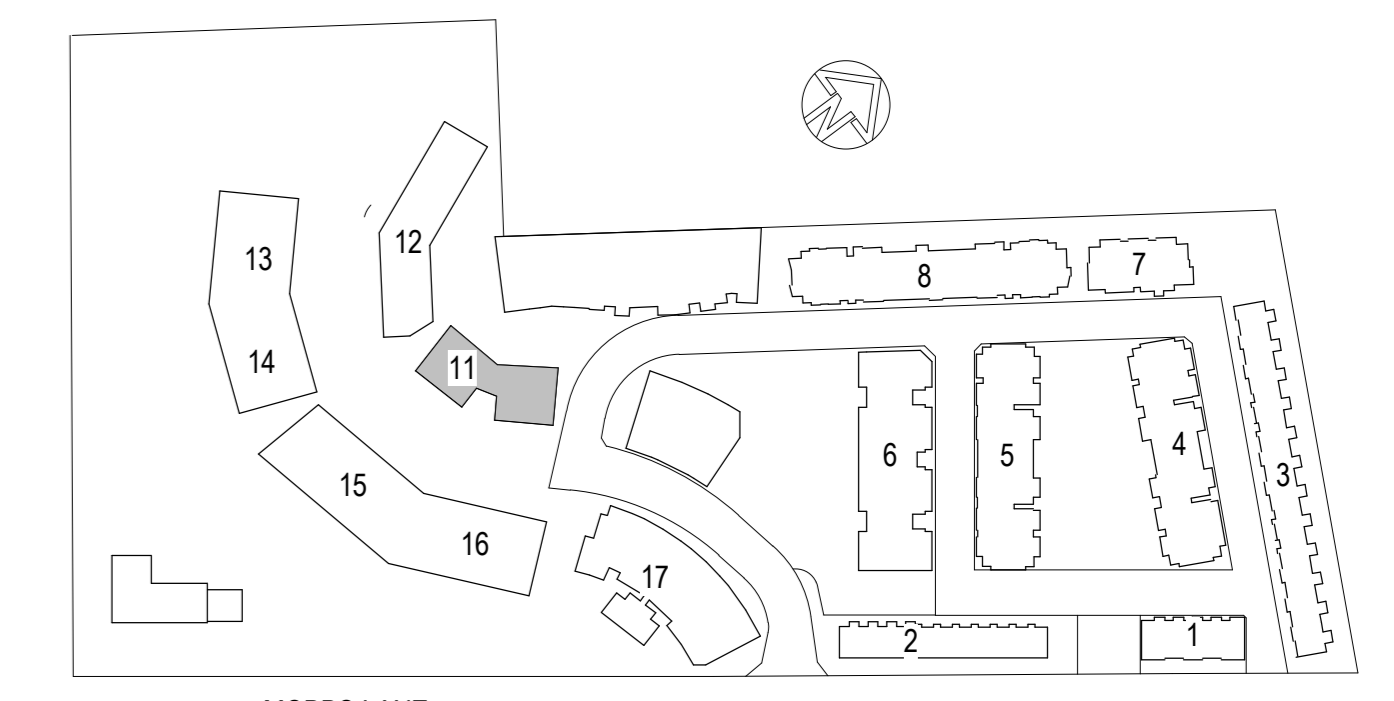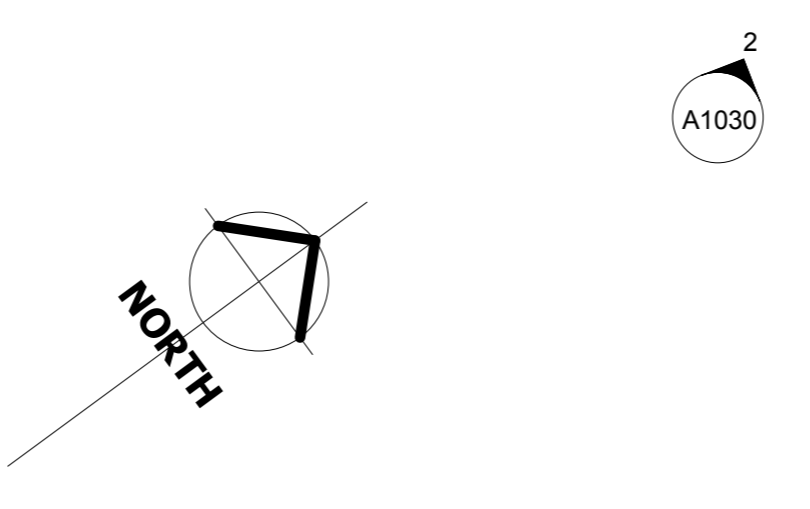

MOBBS LANE
KEY PLAN

ISSUE	DATE	BY	REVISION
1	AUG 12	DA	ISSUE

DO NOT SCALE
 USE FIGURED DIMENSIONS AT ALL TIMES. IF IN DOUBT CHECK WITH MERITON APARTMENTS PTY. LTD. CONTRACTORS TO CHECK AND VERIFY ALL LEVELS, DATINGS AND DIMENSIONS ON SITE AND SHALL REPORT ANY DISCREPANCIES OR OMISSIONS TO MERITON APARTMENTS PTY. LTD. PRIOR TO COMMENCEMENT OF WORK AND DURING THE CONSTRUCTION PHASE.

GENERAL NOTES
 THIS DRAWING IS THE EXCLUSIVE PROPERTY OF MERITON APARTMENTS PTY. LTD. AND THE REPRODUCTION OF ANY PART WITHOUT THE PRIOR WRITTEN CONSENT OF MERITON APARTMENTS PTY. LTD. IS A VIOLATION OF APPLICABLE LAWS. IN NO EVENT SHALL MERITON APARTMENTS PTY. LTD. BE HELD LIABLE FOR SPECIAL, COLLATERAL, INCIDENTAL OR CONSEQUENTIAL DAMAGES IN CONNECTION WITH THE USE OF THIS DRAWING OR ANY INFORMATION RELAYED FROM THE MERITON APARTMENTS PTY. LTD. OFFICES. THIS DRAWING IS TO BE READ AND UNDERSTOOD IN CONJUNCTION WITH THE STRUCTURAL, MECHANICAL, ELECTRICAL AND/OR ANY OTHER CONSULTANTS DOCUMENTATION AS MAY BE APPLICABLE TO THE PROJECT PRIOR TO THE START OF ANY WORKS AND FOR ITS DURATION.




Meriton
 Apartments Pty. Ltd.
 Builders & Developers

Level 11, 638 Kent Street, Sydney NSW 2009
 Tel: (02) 9287 2888 Fax: (02) 9287 2777 Email: info@design.meriton.com.au Internet: http://www.meriton.com.au

PROJECT
 Epping Park
 Mobbs Lane
 Epping

DRAWING TITLE
 LEVEL 1 - BLD 11

PROJECT NO.	DATE	DRAWING NO.	REV.
	JUNE 2011	A1003	B
DRAWN BY:	SCALE:		
L/D	As Indicated		
CAS FILE			
\\cad\media\media\Epping Park\Arch\DA-Set Stage-3\Bld-11A_BLD-11\DAL_CF.rvt			

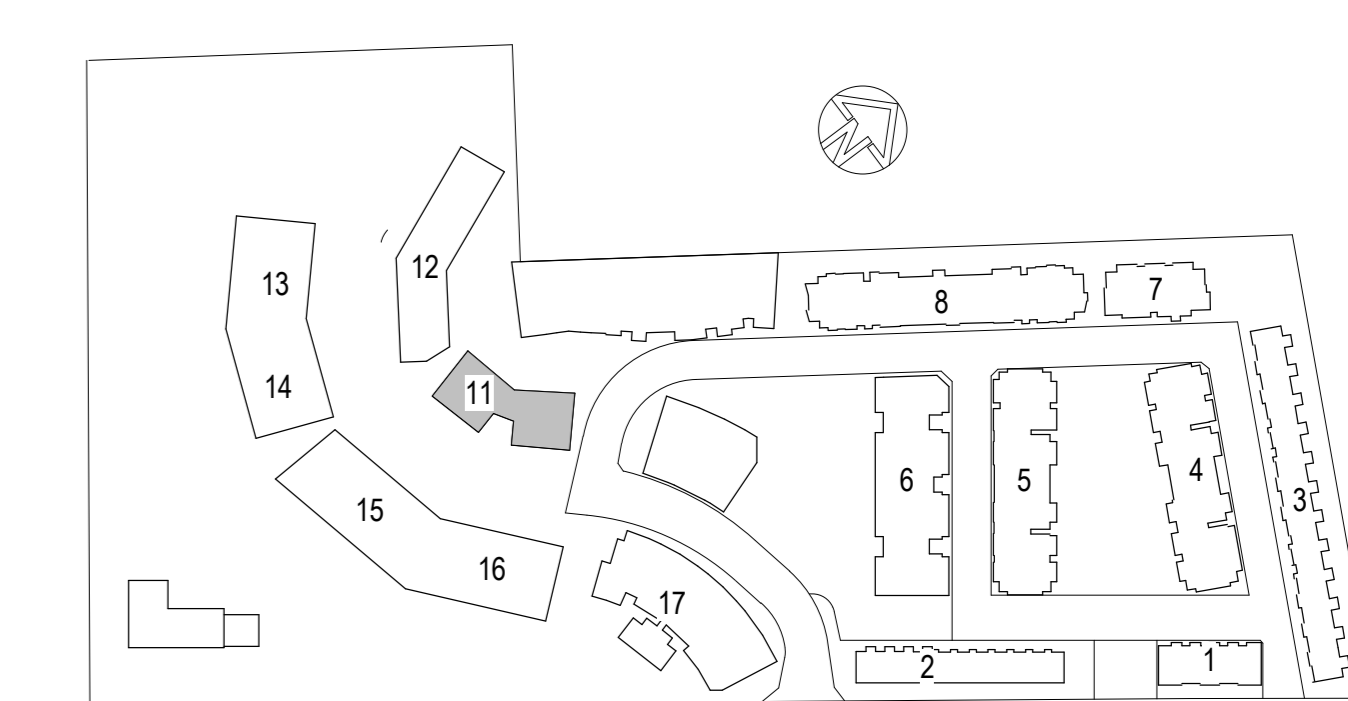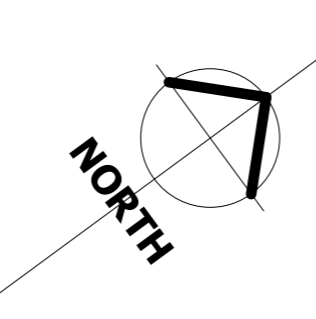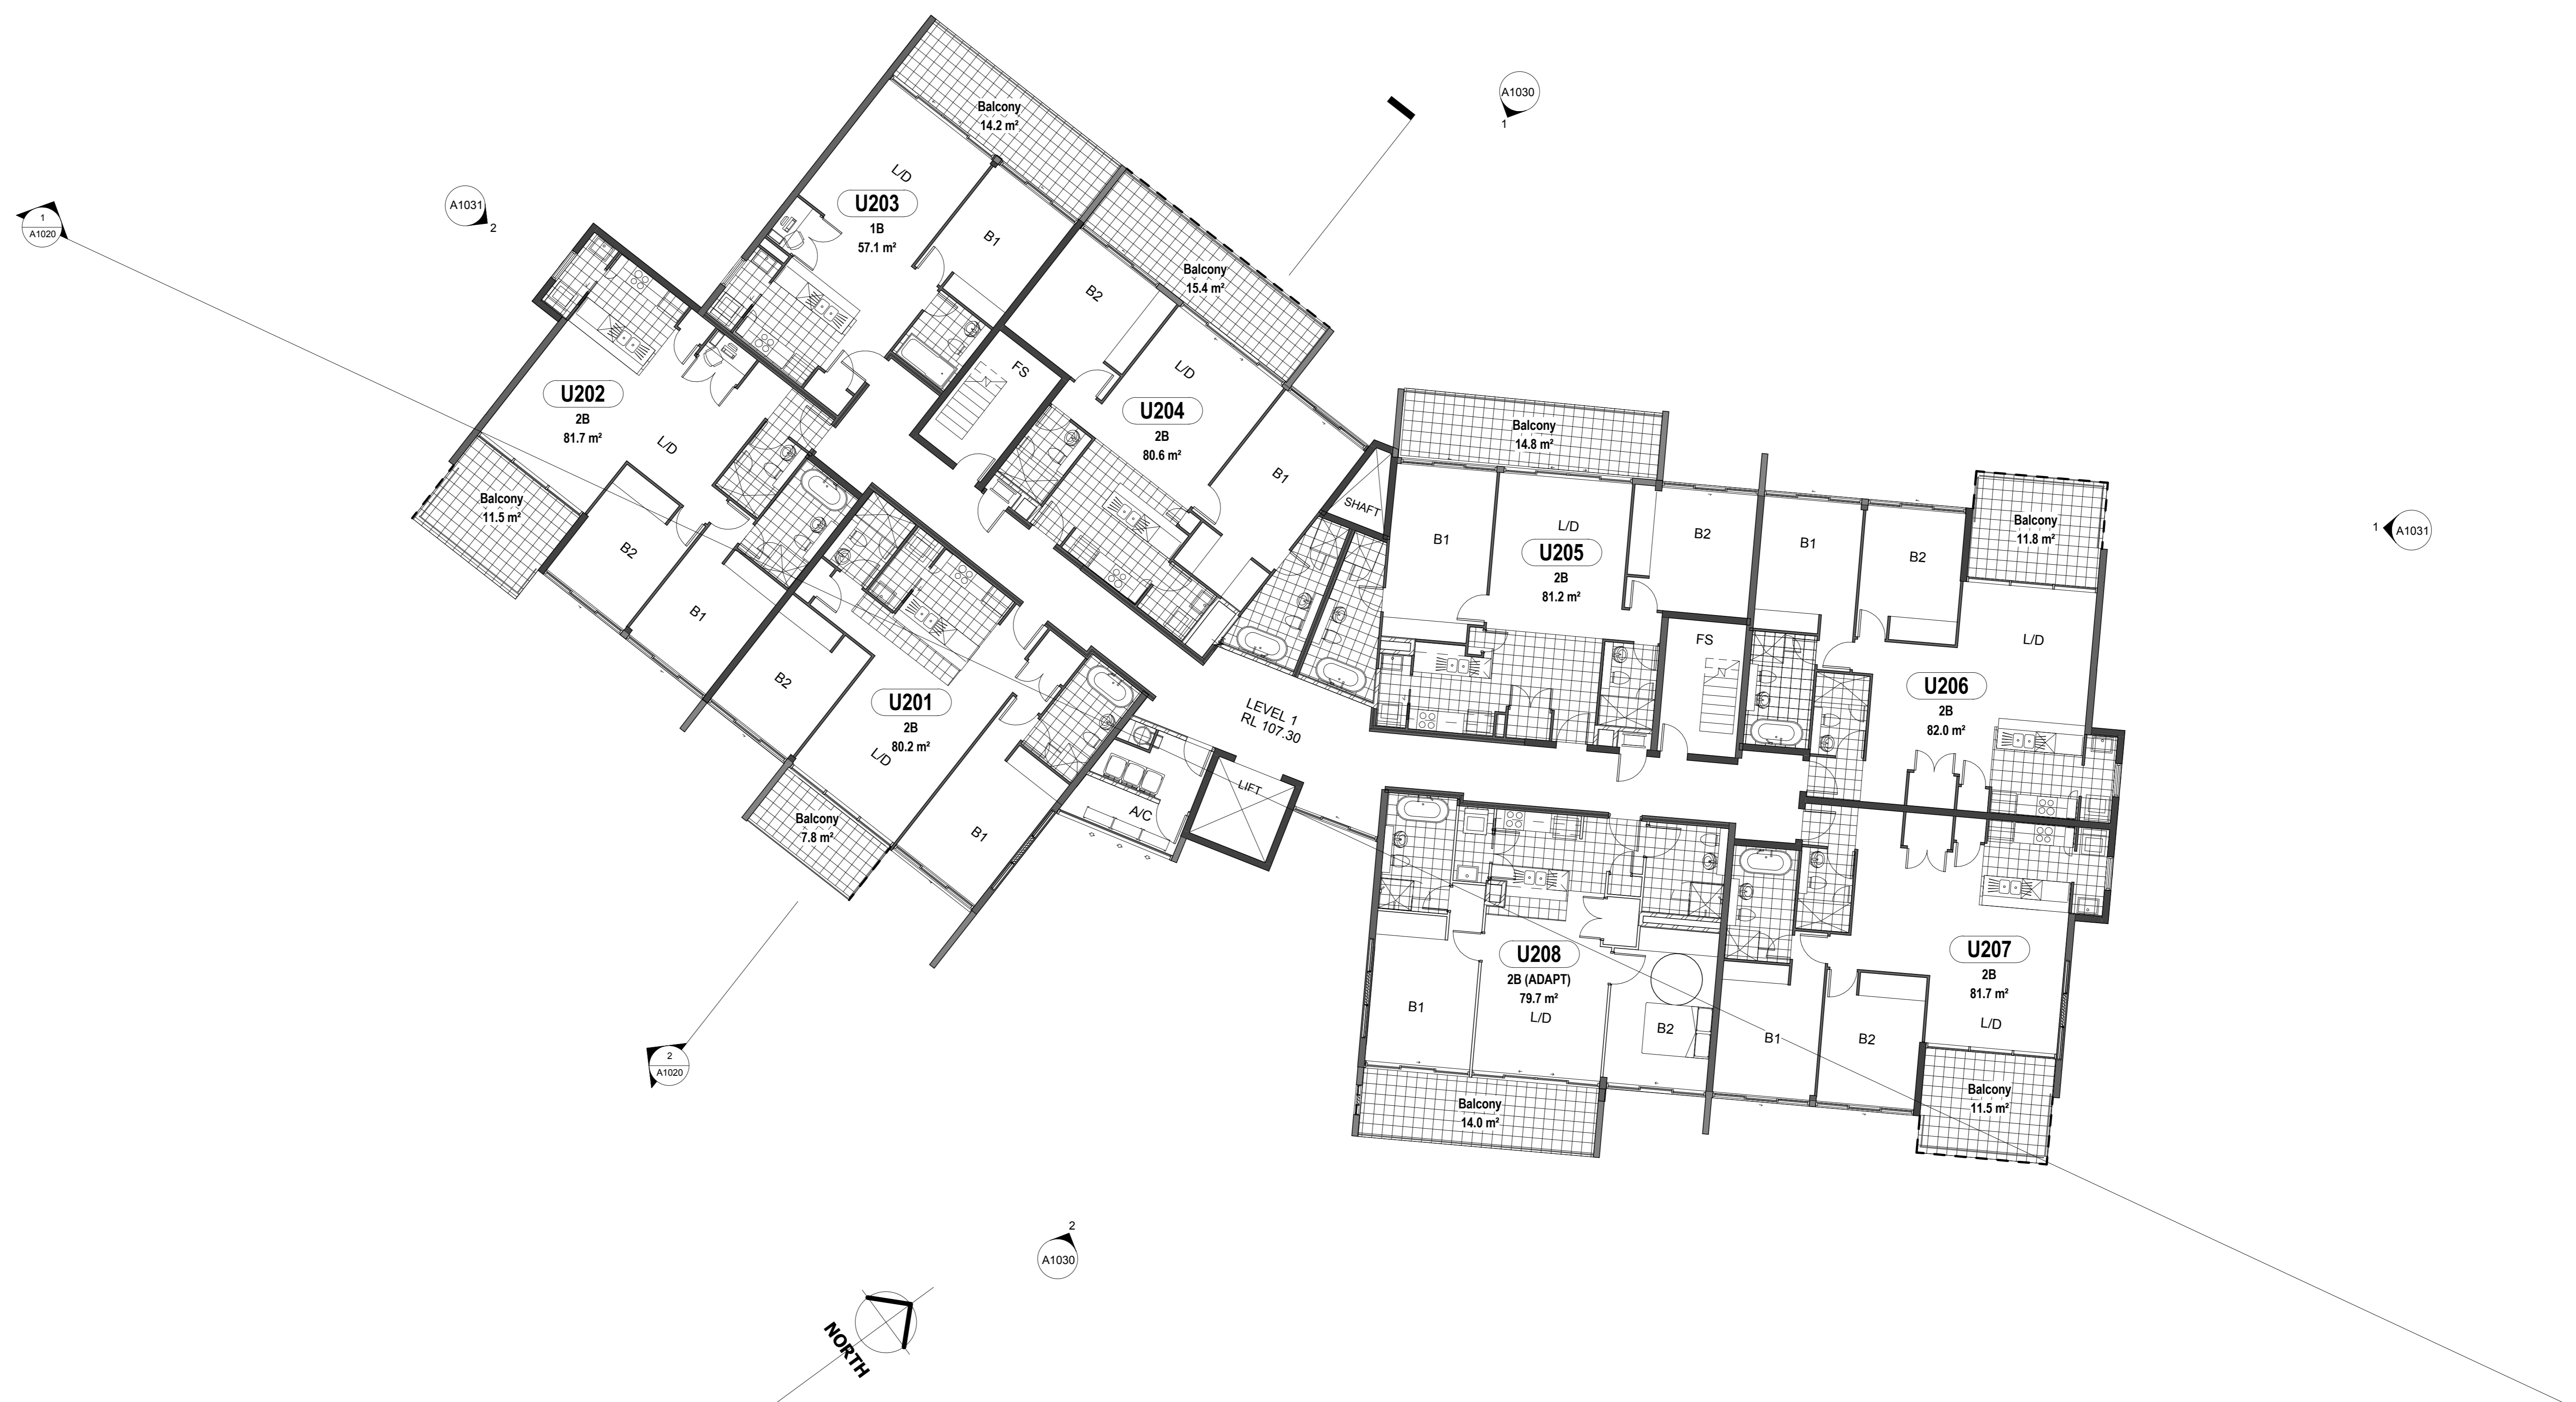

MOBBS LANE
KEY PLAN

ISSUE	DATE	BY	REVISION

DO NOT SCALE
 USE FIGURED DIMENSIONS AT ALL TIMES. IF IN DOUBT CHECK WITH MERITON APARTMENTS PTY. LTD.
 CONTRACTORS TO CHECK AND VERIFY ALL LEVELS, DATINGS AND DIMENSIONS ON SITE AND SHALL REPORT ANY
 DISCREPANCIES OR OMISSIONS TO MERITON APARTMENTS PTY. LTD. PRIOR TO COMMENCEMENT OF WORK AND
 DURING THE CONSTRUCTION PHASE.



GENERAL NOTES
 THIS DRAWING IS THE EXCLUSIVE PROPERTY OF MERITON APARTMENTS PTY. LTD. AND THE REPRODUCTION OF ANY
 PART WITHOUT THE PRIOR WRITTEN CONSENT OF MERITON APARTMENTS PTY. LTD. IS A VIOLATION OF APPLICABLE
 LAWS. IN NO EVENT SHALL MERITON APARTMENTS PTY. LTD. BE HELD LIABLE FOR SPECIAL, COLLATERAL, INCIDENTAL,
 OR CONSEQUENTIAL DAMAGES IN CONNECTION WITH THE USE OF THIS DRAWING. THIS DRAWING IS TO BE READ AND UNDERSTOOD IN CONJUNCTION WITH
 THE STRUCTURAL, MECHANICAL, ELECTRICAL AND/OR ANY OTHER CONSULTANTS DOCUMENTATION AS MAY BE
 APPLICABLE TO THE PROJECT PRIOR TO THE START OF ANY WORKS AND FOR ITS DURATION.

Meriton
 Apartments Pty. Ltd.
 Builders & Developers
 Level 11, 638 Kent Street, Sydney NSW 2000
 Tel: (02) 9287 2888 Fax: (02) 9287 2777 Email: info@meriton.com.au
 Internet: http://www.meriton.com.au


PROJECT
 Epping Park
 Mobbs Lane
 Epping

DRAWING TITLE
 LEVEL 2 - BLD 11

PROJECT NO.	DATE	DRAWING NO.	REV.
	JUNE 2011	A1004	B
DRAWN BY:	SCALE:		
L/D	As Indicated		
CAS FILE \\cad\media\media\Epping Park\Arch\DA-Set Stage 3\Bld-11\A_BLD-11\DAL_CF.rvt			

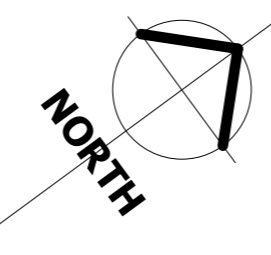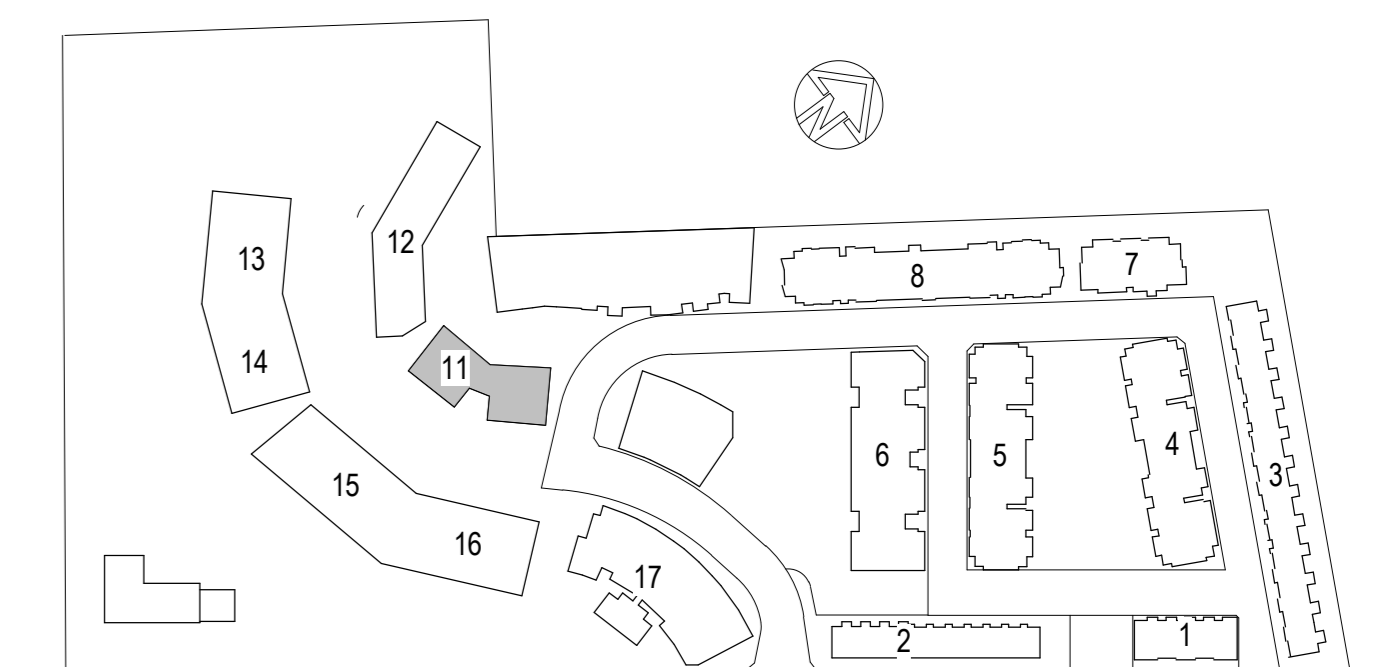

ISSUE	DATE	BY	REVISION
1	AUG 12	DA	ISSUE

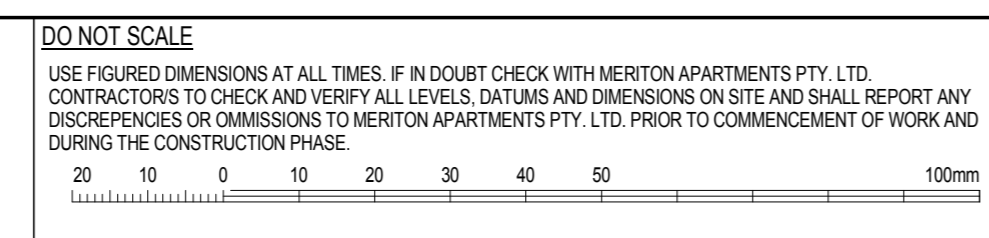

GENERAL NOTES

THIS DRAWING IS THE EXCLUSIVE PROPERTY OF MERITON APARTMENTS PTY. LTD. AND THE REPRODUCTION OF ANY PART WITHOUT THE PRIOR WRITTEN CONSENT OF MERITON APARTMENTS PTY. LTD. IS A VIOLATION OF APPLICABLE LAWS. IN NO EVENT SHALL MERITON APARTMENTS PTY. LTD. BE HELD LIABLE FOR SPECIAL, COLLATERAL, INCIDENTAL OR CONSEQUENTIAL DAMAGES IN CONNECTION WITH THE USE OF THE DATA OR INFORMATION RELAYED FROM THE MERITON APARTMENTS PTY. LTD. OFFICES. THIS DRAWING IS TO BE READ AND UNDERSTOOD IN CONJUNCTION WITH THE STRUCTURAL, MECHANICAL, ELECTRICAL AND/OR ANY OTHER CONSULTANTS DOCUMENTATION AS MAY BE APPLICABLE TO THE PROJECT PRIOR TO THE START OF ANY WORKS AND FOR ITS DURATION.


Meriton
Apartments Pty. Ltd.
Builders & Developers

Level 11, 128 Kent Street, Sydney NSW 2000
Tel: (02) 9287 2888 Fax: (02) 9287 2777 Email: info@design.meriton.com.au Internet: http://www.meriton.com.au

PROJECT: **Epping Park**
Mobbs Lane
Epping

DRAWING TITLE: **LEVEL 3 - BLD 11**

PROJECT NO.	DATE	DRAWING NO.	REV.
	JUNE 2011	A1005	B
DRAWN BY:	SCALE:		
L/D:	As Indicated		
CAD FILE:	I:\cad\media\medial\Epping Park\Arch\DA-Set Stage 3\Bld-11\A_BLD-11\DAL_CF.rvt		

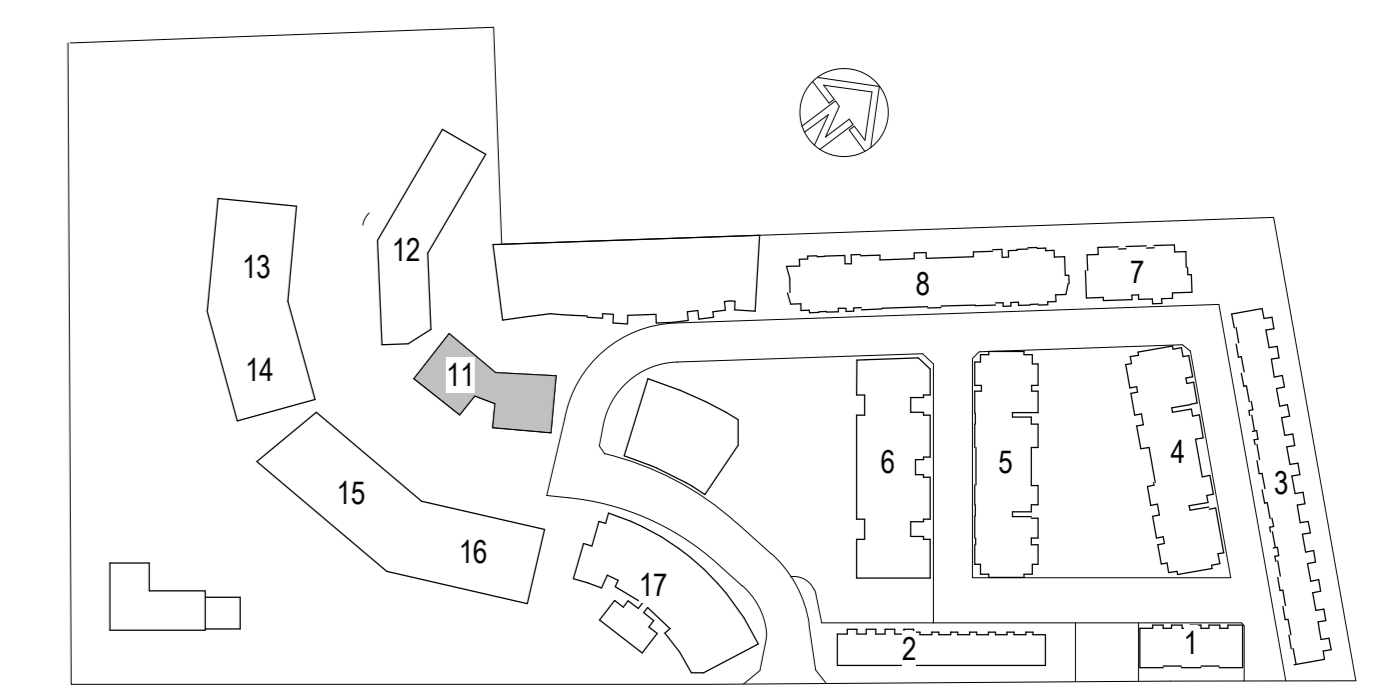

MOBBS LANE
KEY PLAN

ISSUE	DATE	BY	REVISION
1	AUG 12	DA	ISSUE

DO NOT SCALE

USE FIGURED DIMENSIONS AT ALL TIMES. IF IN DOUBT CHECK WITH MERITON APARTMENTS PTY. LTD. CONTRACTORS TO CHECK AND VERIFY ALL LEVELS, DATINGS AND DIMENSIONS ON SITE AND SHALL REPORT ANY DISCREPANCIES OR OMISSIONS TO MERITON APARTMENTS PTY. LTD. PRIOR TO COMMENCEMENT OF WORK AND DURING THE CONSTRUCTION PHASE.

GENERAL NOTES

THIS DRAWING IS THE EXCLUSIVE PROPERTY OF MERITON APARTMENTS PTY. LTD. AND THE REPRODUCTION OF ANY PART WITHOUT THE WRITTEN CONSENT OF MERITON APARTMENTS PTY. LTD. IS A VIOLATION OF APPLICABLE LAWS. IN NO EVENT SHALL MERITON APARTMENTS PTY. LTD. BE HELD LIABLE FOR SPECIAL, COLLATERAL, INCIDENTAL OR CONSEQUENTIAL DAMAGES IN CONNECTION WITH THE USE OF THE DATA OR INFORMATION RELAYED FROM THE MERITON APARTMENTS PTY. LTD. OFFICES. THIS DRAWING IS TO BE READ AND UNDERSTOOD IN CONJUNCTION WITH THE STRUCTURAL, MECHANICAL, ELECTRICAL AND/OR ANY OTHER CONSULTANTS DOCUMENTATION AS MAY BE APPLICABLE TO THE PROJECT PRIOR TO THE START OF ANY WORKS AND FOR ITS DURATION.



Meriton
Apartments Pty. Ltd.
Builders & Developers

Level 11, 628 Kent Street, Sydney NSW 2000
Tel: (02) 9287 2888 Fax: (02) 9287 2777 Email: info@meriton.com.au Internet: http://www.meriton.com.au


PROJECT
Epping Park
Mobbs Lane
Epping

DRAWING TITLE
LEVEL 4 - BLD 11

PROJECT NO.	DATE	DRAWING NO.	REV.
	JUNE 2011	A1006	B
DRAWN BY: L/D		SCALE: As Indicated	
CAD FILE: \\cadd\medial\medial\Epping Park\Arch\DA-Set Stage-3\Bld-11\A_BLD-11\DAL_CF.rvt			

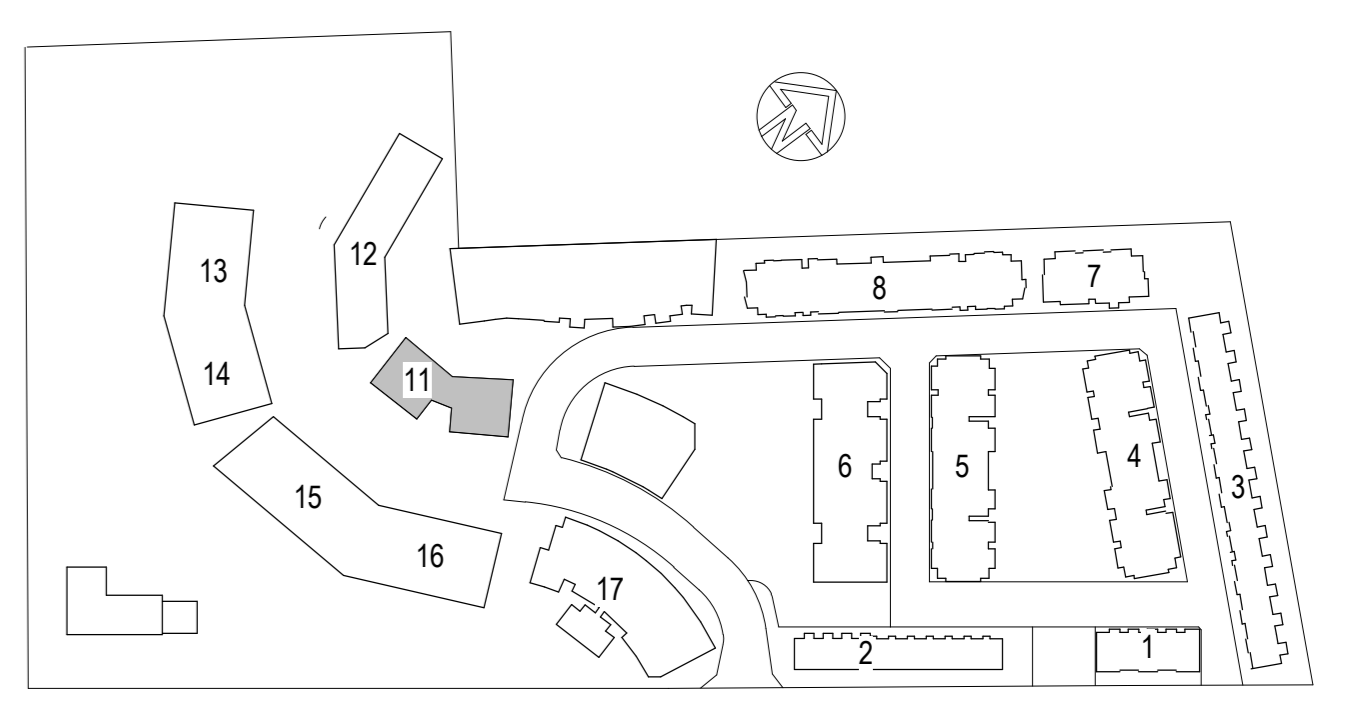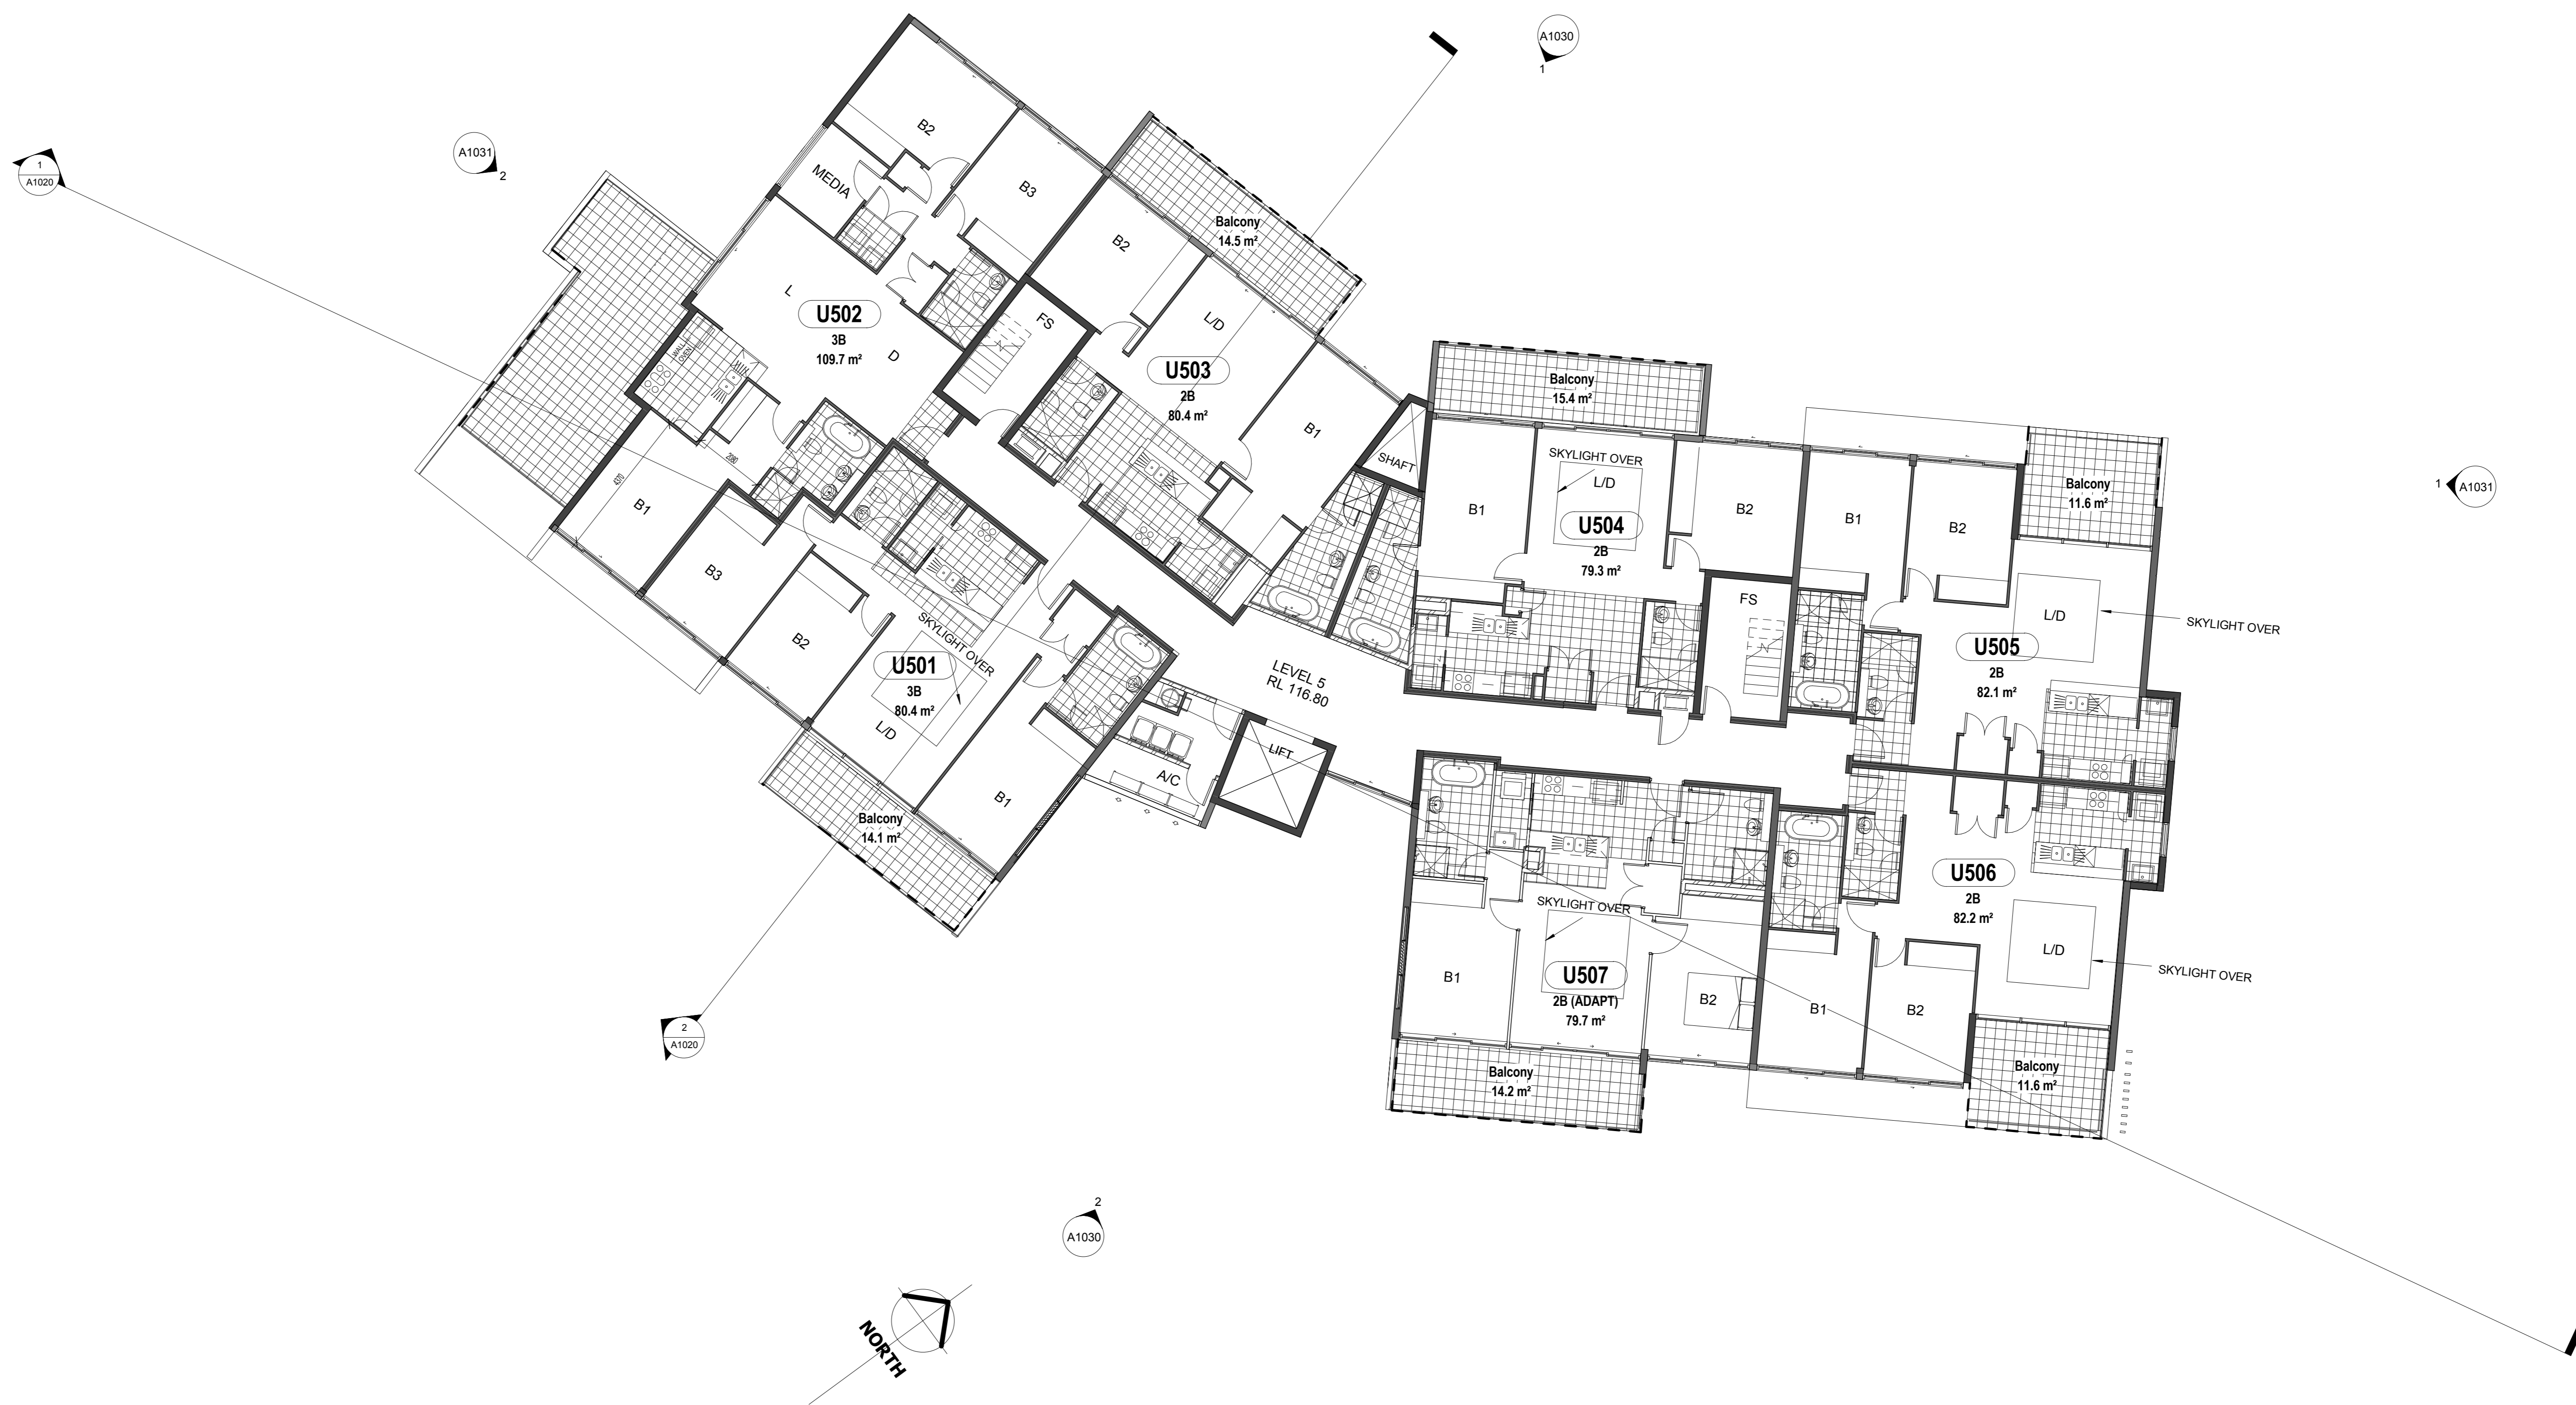

ISSUE	DATE	BY	REVISION
1	AUG 12	DA	ISSUE

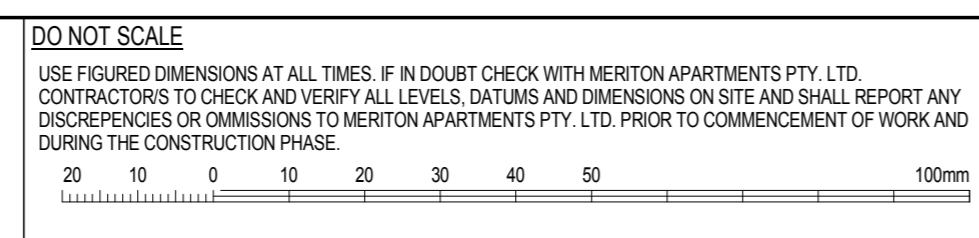

GENERAL NOTES:

THIS DRAWING IS THE EXCLUSIVE PROPERTY OF MERITON APARTMENTS PTY. LTD. AND THE REPRODUCTION OF ANY PART WITHOUT THE WRITTEN CONSENT OF MERITON APARTMENTS PTY. LTD. IS A VIOLATION OF APPLICABLE LAWS. IN NO EVENT SHALL MERITON APARTMENTS PTY. LTD. BE HELD LIABLE FOR SPECIAL, COLLATERAL, INCIDENTAL OR CONSEQUENTIAL LIABILITY IN CONNECTION WITH THE USE OF THIS DRAWING OR ANY INFORMATION RELAYED FROM THE MERITON APARTMENTS PTY. LTD. OFFICES. THIS DRAWING IS TO BE READ AND UNDERSTOOD IN CONJUNCTION WITH THE STRUCTURAL, MECHANICAL, ELECTRICAL AND/OR ANY OTHER CONSULTANTS DOCUMENTATION AS MAY BE APPLICABLE TO THE PROJECT PRIOR TO THE START OF ANY WORKS AND FOR ITS DURATION.



Meriton
Apartments Pty. Ltd.
Builders & Developers

Level 11, 638 Kent Street, Sydney NSW 2009
Tel: (02) 9287 2888 Fax: (02) 9287 2777 Email: info@meriton.com.au Internet: http://www.meriton.com.au


PROJECT:
Epping Park
Mobbs Lane
Epping

DRAWING TITLE:
LEVEL 5 - BLD 11


PROJECT NO.	DATE	DRAWING NO.	REV.
	JUNE 2011	A1007	B
DRAWN BY: L/D		SCALE: As Indicated	
CAS FILE: \\cadd\media\Epping Park\Arch\DA-Set Stage-3\Bld-11A_BLD-11\DAL_CF.rvt			

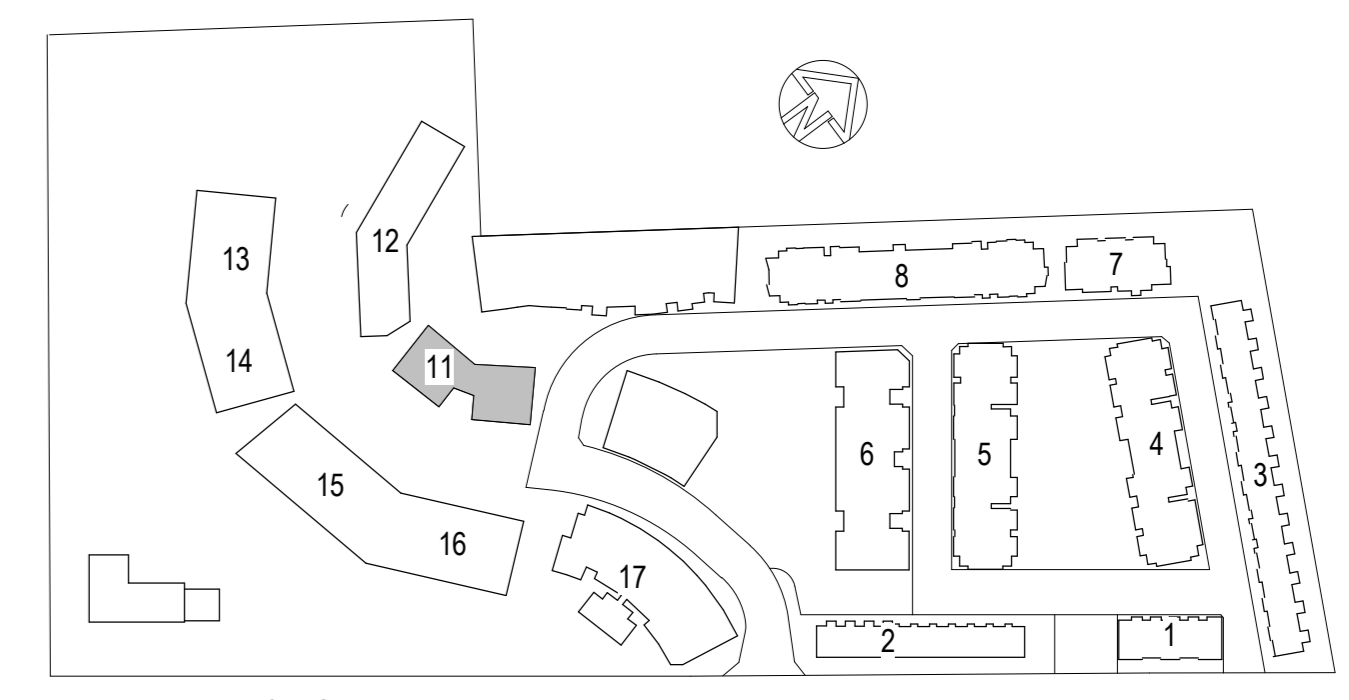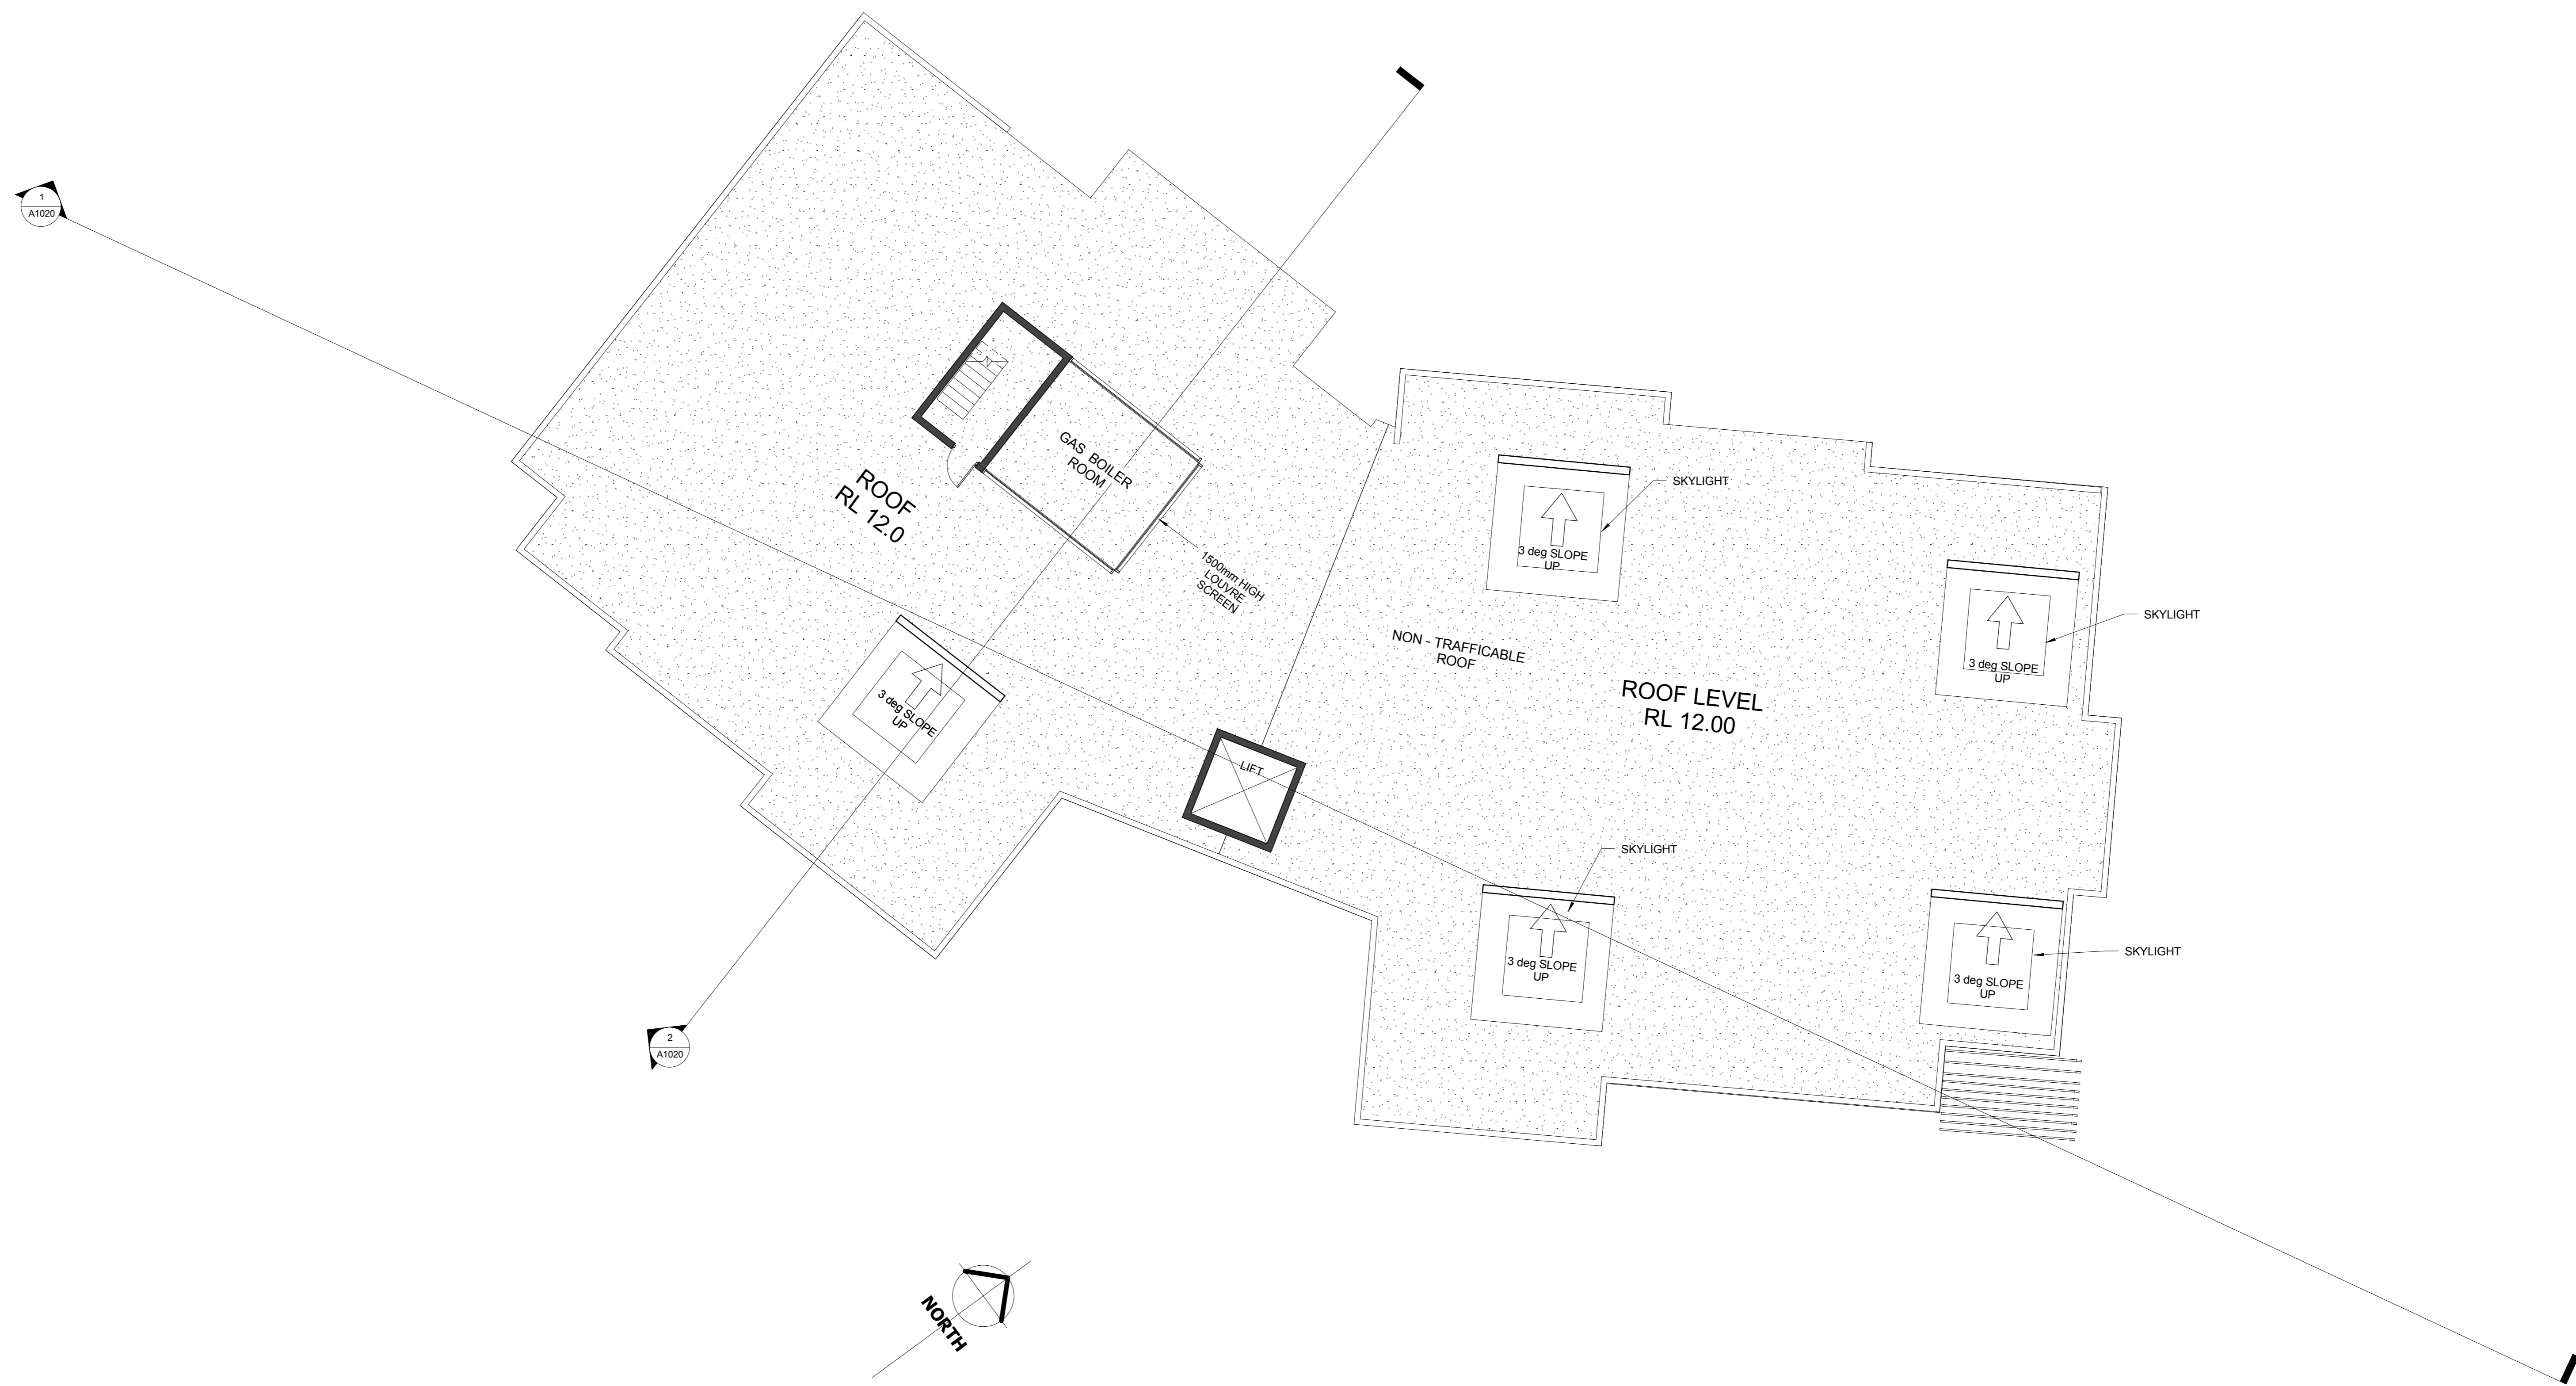

MOBBS LANE
KEY PLAN

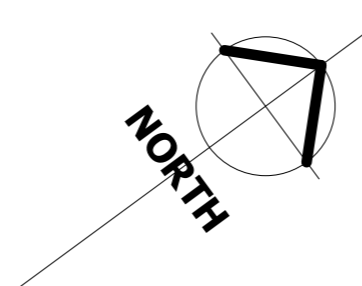

ISSUE	DATE	BY	REVISION
1	AUG 12	DA	ISSUE

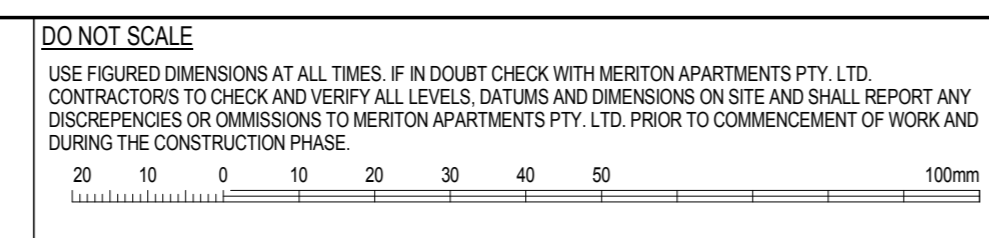

GENERAL NOTES

THIS DRAWING IS THE EXCLUSIVE PROPERTY OF MERITON APARTMENTS PTY. LTD. AND THE REPRODUCTION OF ANY PART WITHOUT THE WRITTEN CONSENT OF MERITON APARTMENTS PTY. LTD. IS A VIOLATION OF APPLICABLE LAWS. IN NO EVENT SHALL MERITON APARTMENTS PTY. LTD. BE HELD LIABLE FOR SPECIAL, COLLATERAL, INCIDENTAL OR CONSEQUENTIAL DAMAGES IN CONNECTION WITH THE USE OF THE DATA OR INFORMATION RELAYED FROM THE MERITON APARTMENTS PTY. LTD. OFFICES. THIS DRAWING IS TO BE READ AND UNDERSTOOD IN CONJUNCTION WITH THE STRUCTURAL, MECHANICAL, ELECTRICAL AND/OR ANY OTHER CONSULTANTS DOCUMENTATION AS MAY BE APPLICABLE TO THE PROJECT PRIOR TO THE START OF ANY WORKS AND FOR ITS DURATION.

Meriton
Apartments Pty. Ltd.
Builders & Developers

Level 11, 128 Kent Street, Sydney NSW 2000
Tel: (02) 9287 2888 Fax: (02) 9287 2777 Email: info@meriton.com.au Internet: http://www.meriton.com.au


PROJECT
Epping Park
Mobbs Lane
Epping

DRAWING TITLE
ROOF - BLD 11


PROJECT NO.	DATE	DRAWING NO.	REV.
	JUNE 2011	A1008	B
DRAWN BY:	SCALE:		
LD	As Indicated		
CAD FILE:			
\\cadd\media\media\Epping Park\Arch\DA-Set Stage-3\Bld-11A_BLD-11\DAL_CF.rvt			



SECTION 1

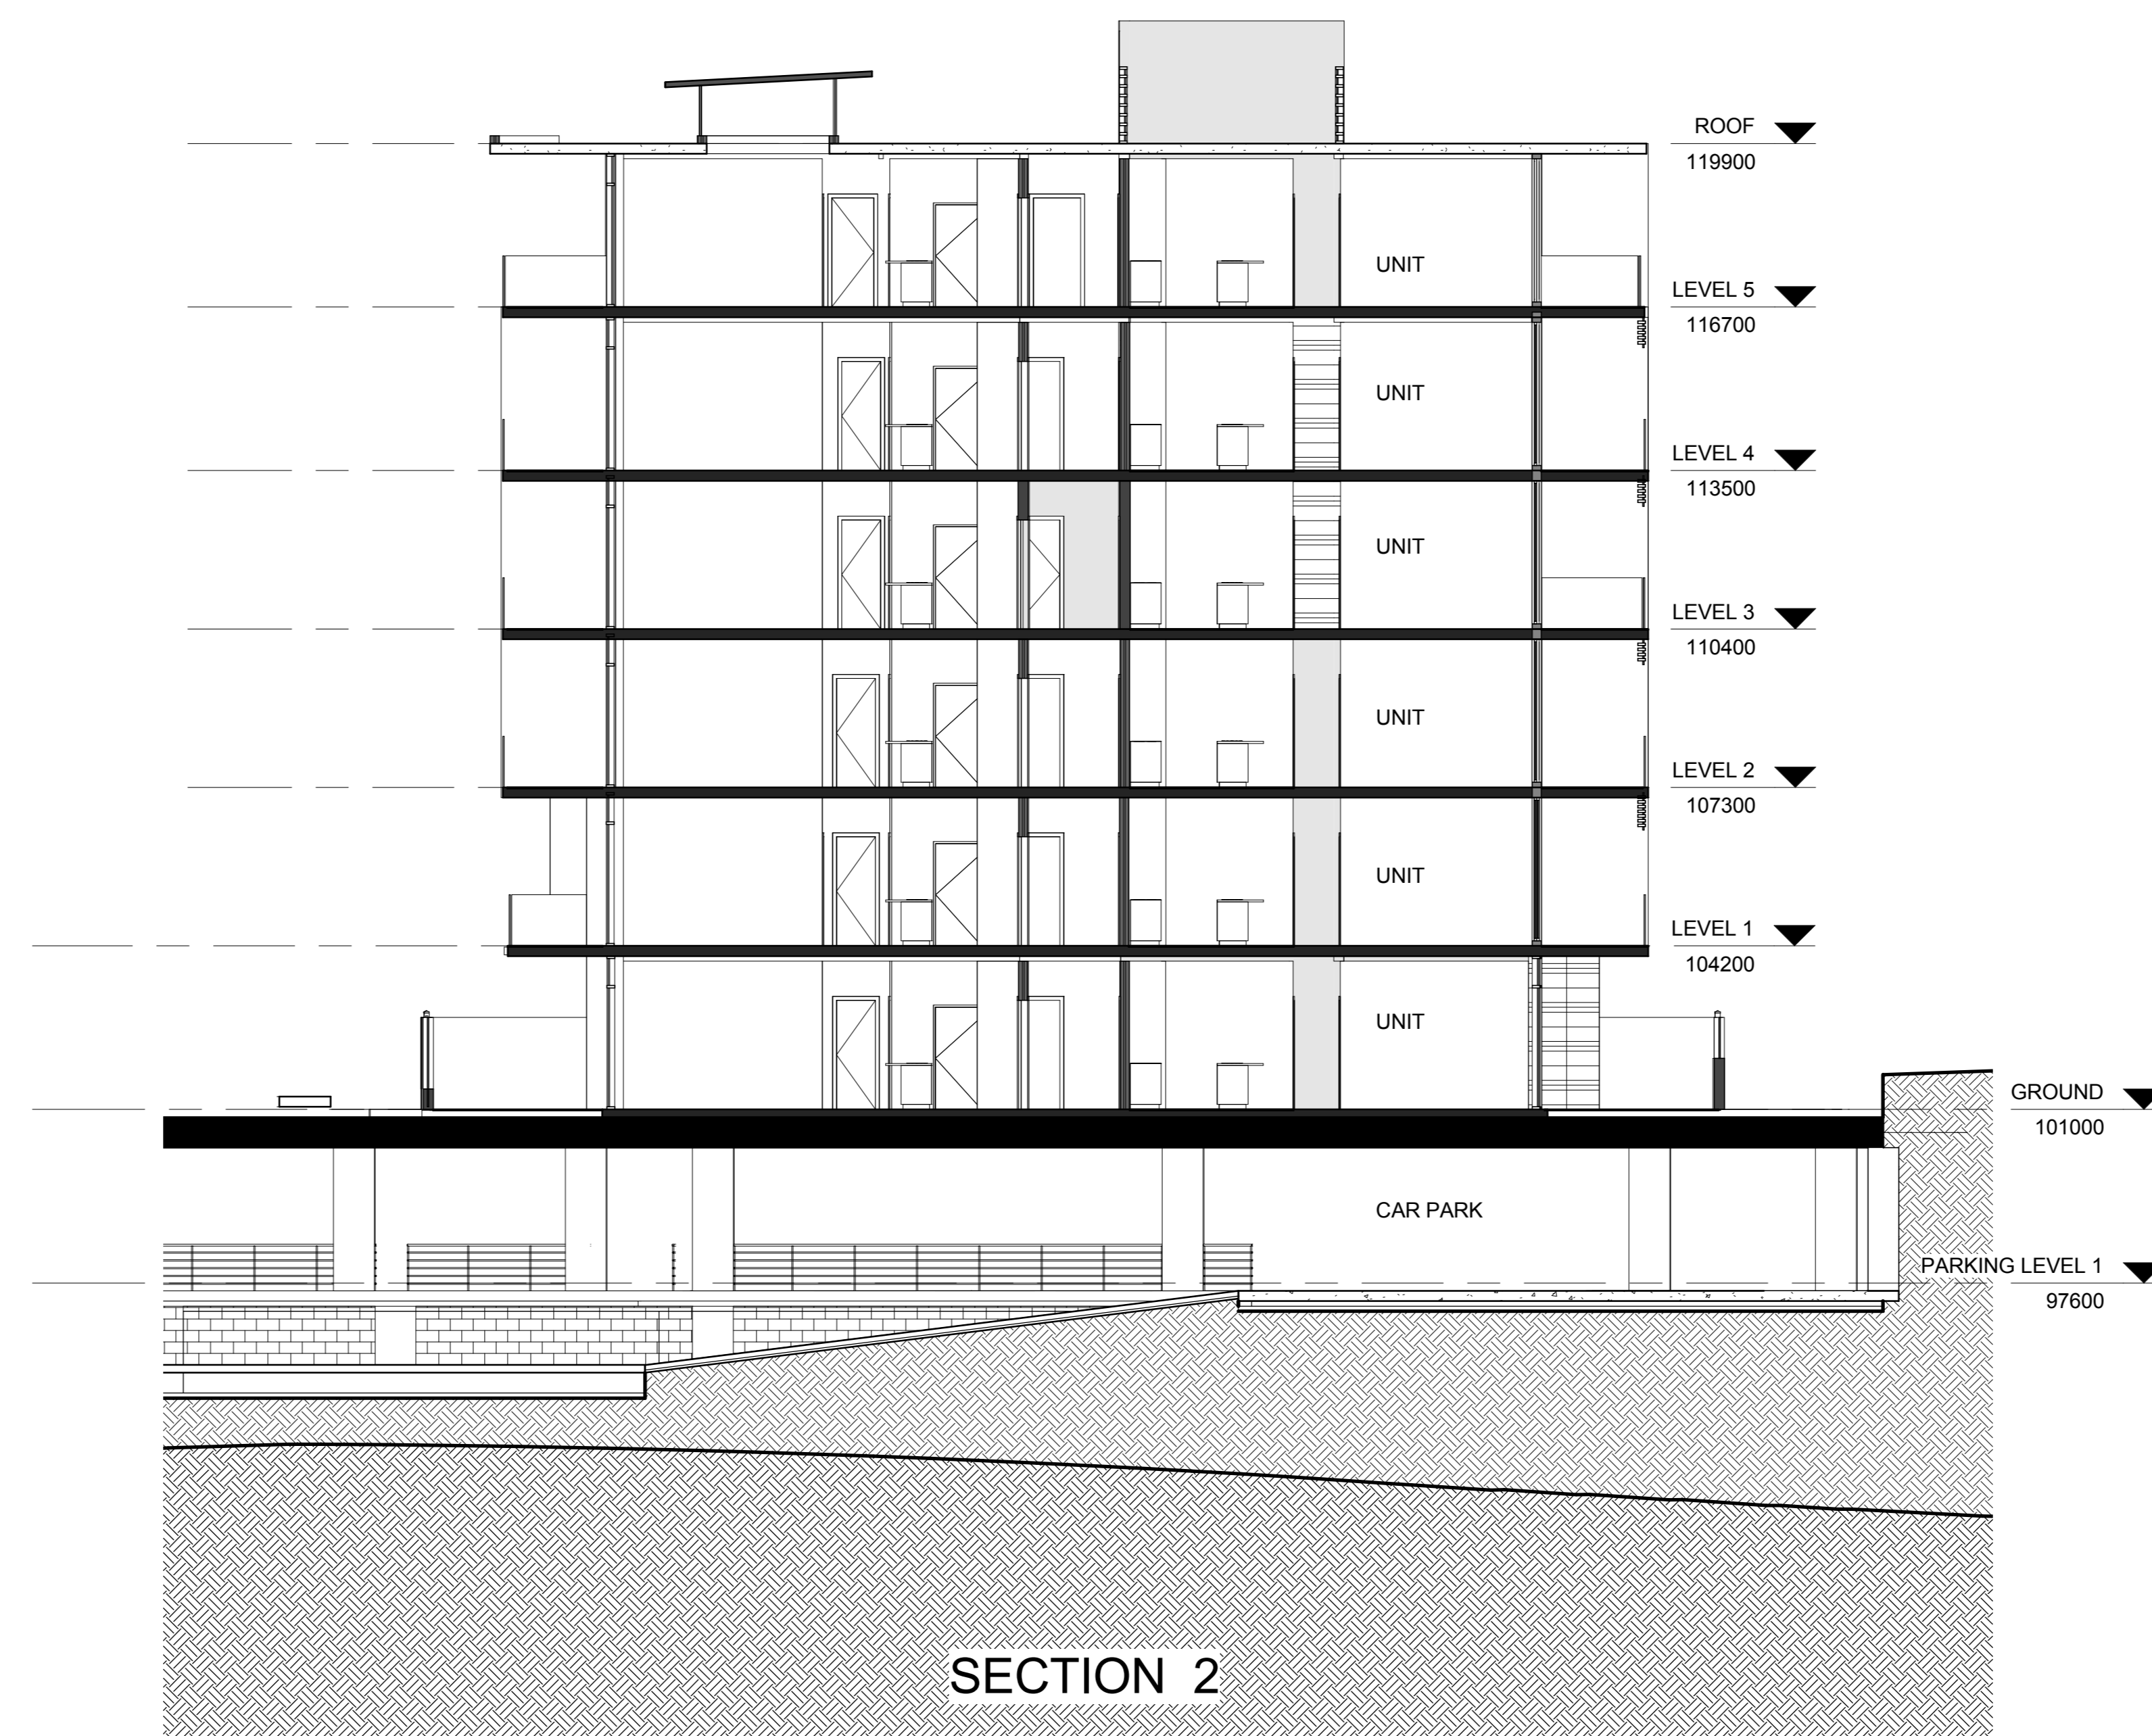


SECTION 2

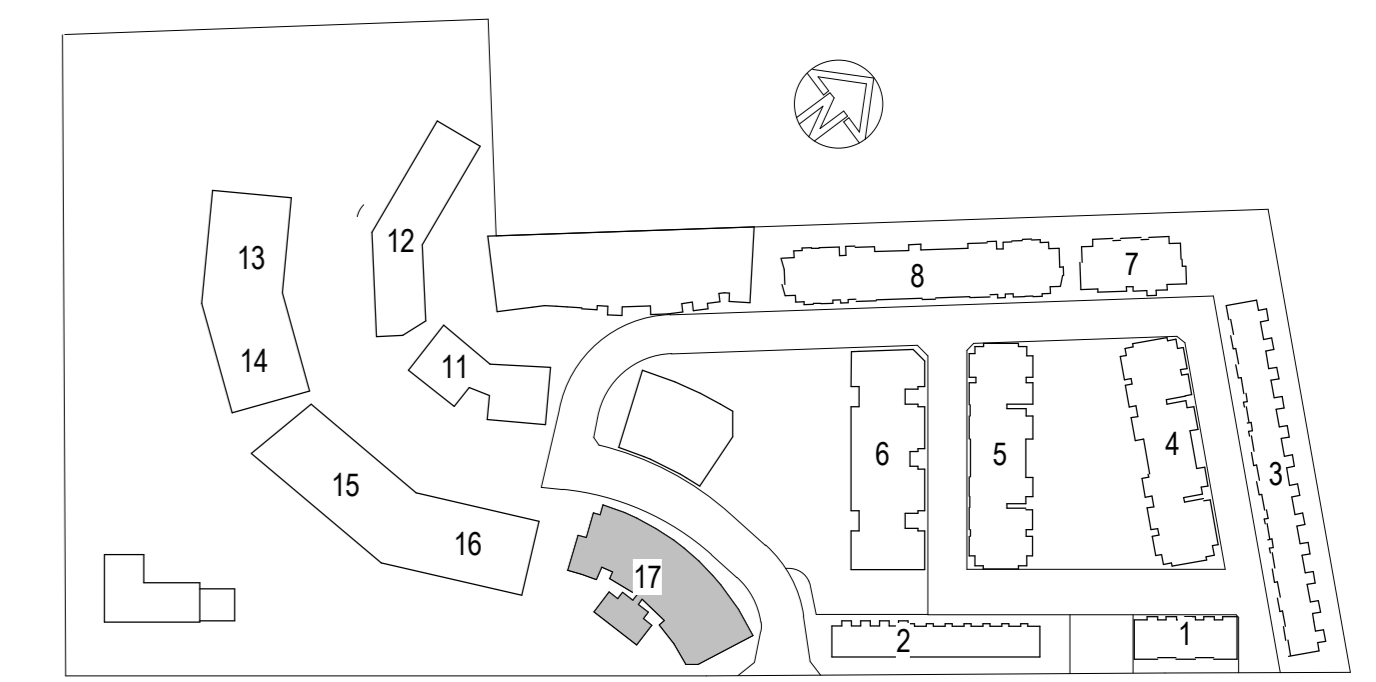

KEY PLAN

ISSUE	DATE	DA ISSUE	REVISION	BY

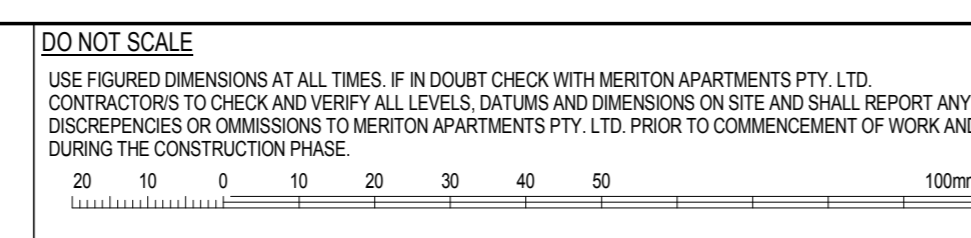

GENERAL NOTES

THIS DRAWING IS THE EXCLUSIVE PROPERTY OF MERITON APARTMENTS PTY. LTD. AND THE REPRODUCTION OF ANY PART WITHOUT THE PRIOR WRITTEN CONSENT OF MERITON APARTMENTS PTY. LTD. IS A VIOLATION OF APPLICABLE LAWS. IN NO EVENT SHALL MERITON APARTMENTS PTY. LTD. BE HELD LIABLE FOR SPECIAL, COLLATERAL, INCIDENTAL OR CONSEQUENTIAL LIABILITY IN CONNECTION WITH THE USE OF THIS DRAWING. THIS DRAWING IS TO BE READ AND UNDERSTOOD IN CONJUNCTION WITH THE STRUCTURAL, MECHANICAL, ELECTRICAL AND/OR ANY OTHER CONSULTANT'S DOCUMENTATION AS MAY BE APPLICABLE TO THE PROJECT PRIOR TO THE START OF ANY WORKS AND FOR ITS DURATION.

Meriton
Apartments Pty. Ltd.
Builders & Developers

Level 11, 638 Kent Street, Sydney NSW 2009
Tel: (02) 9287 2888 Fax: (02) 9287 2777 Email: info@meriton.com.au Internet: http://www.meriton.com.au


PROJECT
Epping Park
Mobbs Lane
Epping

DRAWING TITLE
SECTIONS - BLD 11

PROJECT NO.	DATE	DRAWING NO.	REV.
	JUNE 2011	A1020	B
DRAWN BY:	SCALE:		
LID	1:100		
CAD FILE			



NORTH ELEVATION

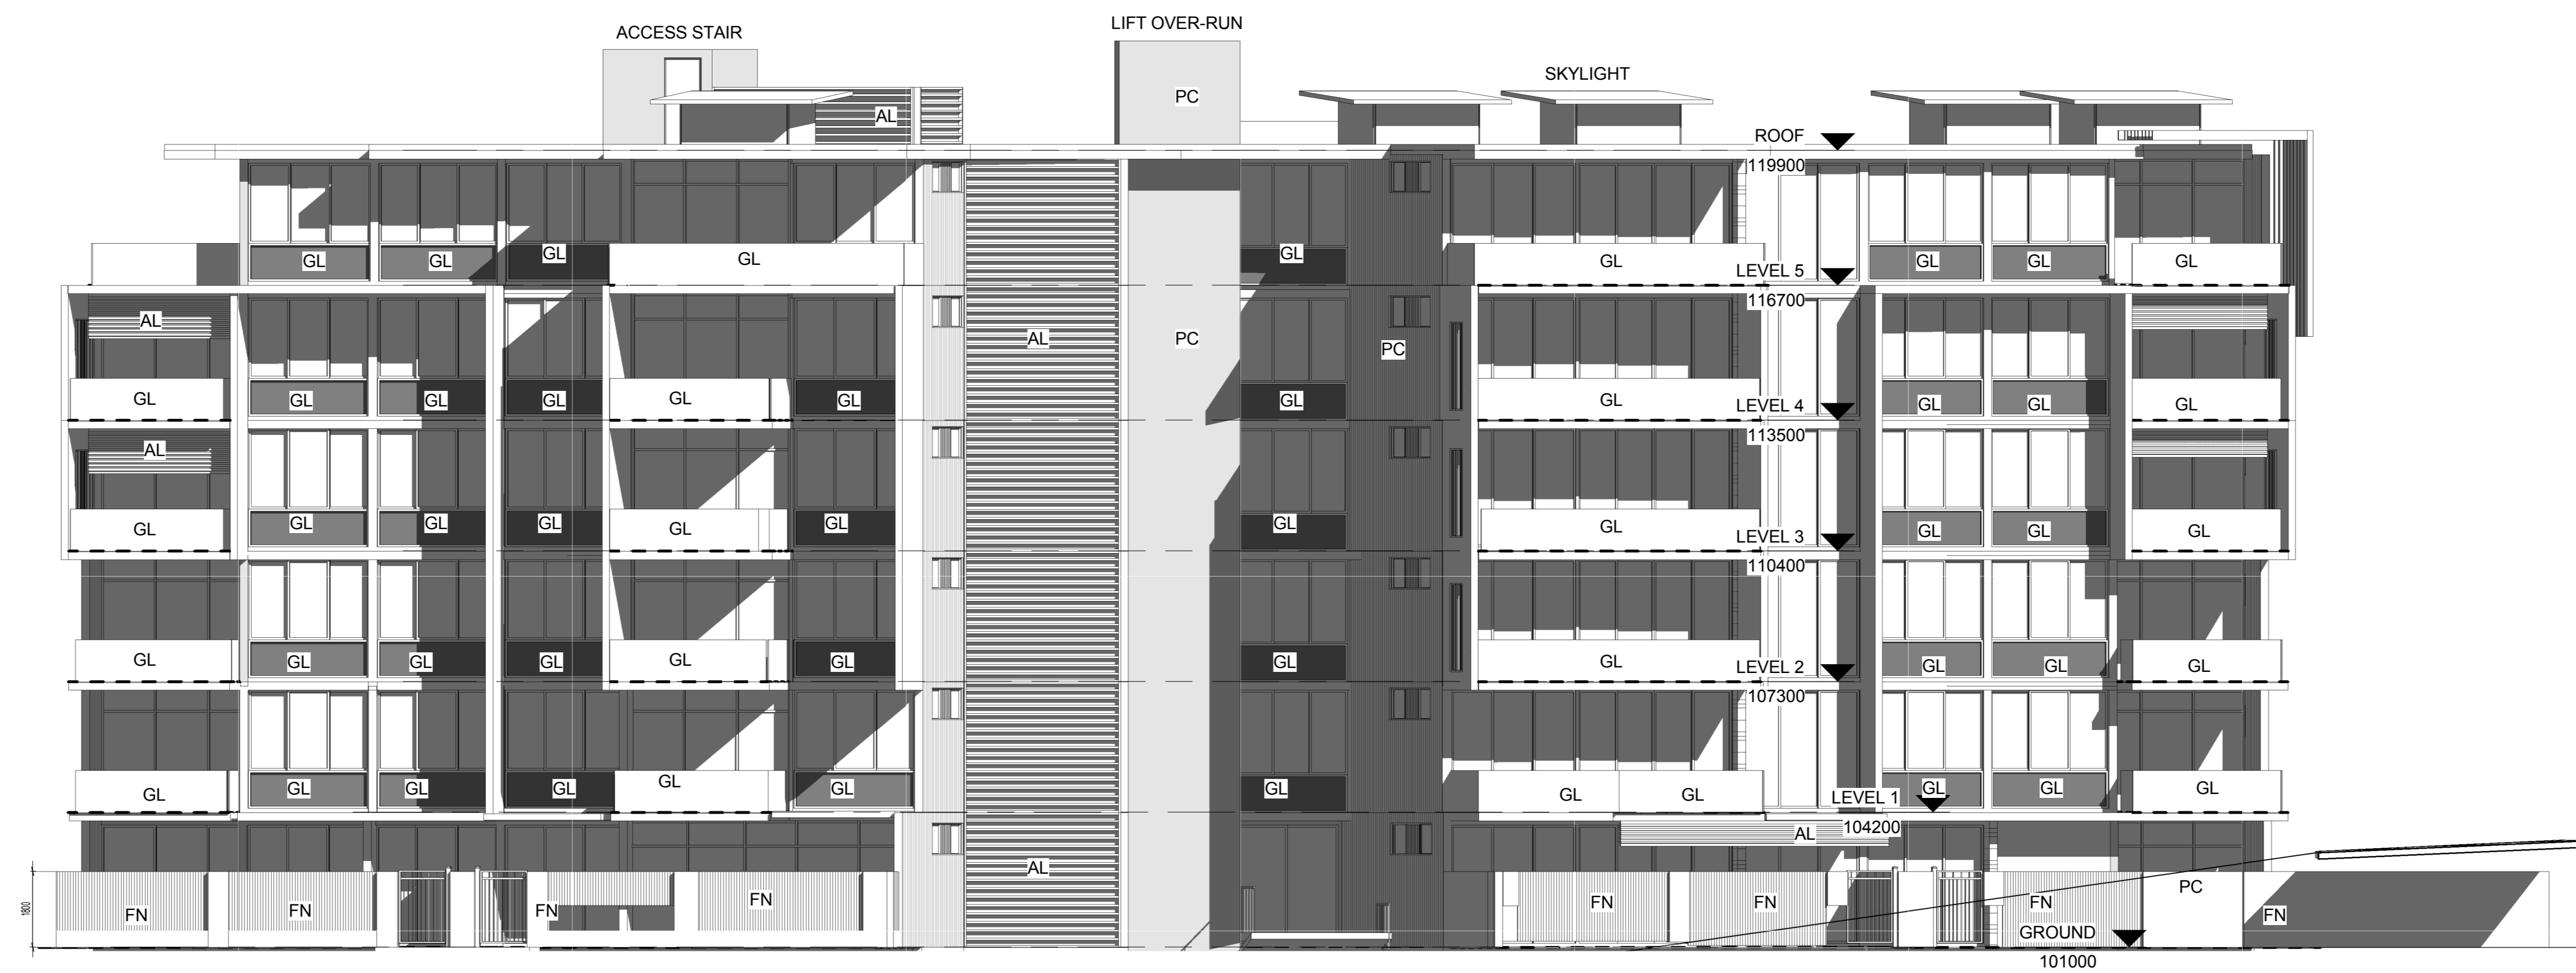

SOUTH ELEVATION

KEY	DESCRIPTION
AL	ALUMINIUM LOUVRES
FN	FENCE
GL	GLASS
PC(A)	PRECAST CONCRETE A
PC(B)	PRECAST CONCRETE B
PCT(C)	PRECAST CONCRETE TEXTURED C
PCT(D)	PRECAST CONCRETE TEXTURED D

ISSUE	DATE	ISSUE	REVISION	BY
1	AUG 12	DA	ISSUE	

DO NOT SCALE

USE FIGURED DIMENSIONS AT ALL TIMES. IF IN DOUBT CHECK WITH MERITON APARTMENTS PTY. LTD. CONTRACTORS TO CHECK AND VERIFY ALL LEVELS, DATINGS AND DIMENSIONS ON SITE AND SHALL REPORT ANY DISCREPANCIES OR OMISSIONS TO MERITON APARTMENTS PTY. LTD. PRIOR TO COMMENCEMENT OF WORK AND DURING THE CONSTRUCTION PHASE.

GENERAL NOTES

THIS DRAWING IS THE EXCLUSIVE PROPERTY OF MERITON APARTMENTS PTY. LTD. AND THE REPRODUCTION OF ANY PART WITHOUT THE PRIOR WRITTEN CONSENT OF MERITON APARTMENTS PTY. LTD. IS A VIOLATION OF APPLICABLE LAWS. IN NO EVENT SHALL MERITON APARTMENTS PTY. LTD. BE HELD LIABLE FOR SPECIAL, COLLATERAL, INCIDENTAL OR CONSEQUENTIAL LIABILITY IN CONNECTION WITH THE USE OF THIS DRAWING OR ANY INFORMATION DERIVED FROM THE MERITON APARTMENTS PTY. LTD. OFFICES. THIS DRAWING IS TO BE READ AND UNDERSTOOD IN CONJUNCTION WITH THE STRUCTURAL, MECHANICAL, ELECTRICAL AND/OR ANY OTHER CONSULTANTS DOCUMENTATION AS MAY BE APPLICABLE TO THE PROJECT PRIOR TO THE START OF ANY WORKS AND FOR ITS DURATION.


Meriton
Apartments Pty. Ltd.
Builders & Developers

Level 11, 128 Kent Street, Sydney NSW 2000
Tel: (02) 9287 2888 Fax: (02) 9287 2777 Email: info@meriton.com.au

PROJECT
Epping Park
Mobbs Lane
Epping

DRAWING TITLE
N & S ELEVATIONS - BLD 11

PROJECT NO.	DATE	DRAWING NO.	REV.
	JUNE 2011	A1030	B
DRAWN BY:	SCALE		
LD	1:100		
CAD FILE			
\\cad\media\media\Epping Park\Arch\DA-Set Stage 3\Bld-11\A_BLD-11\DAL_CF.rvt			

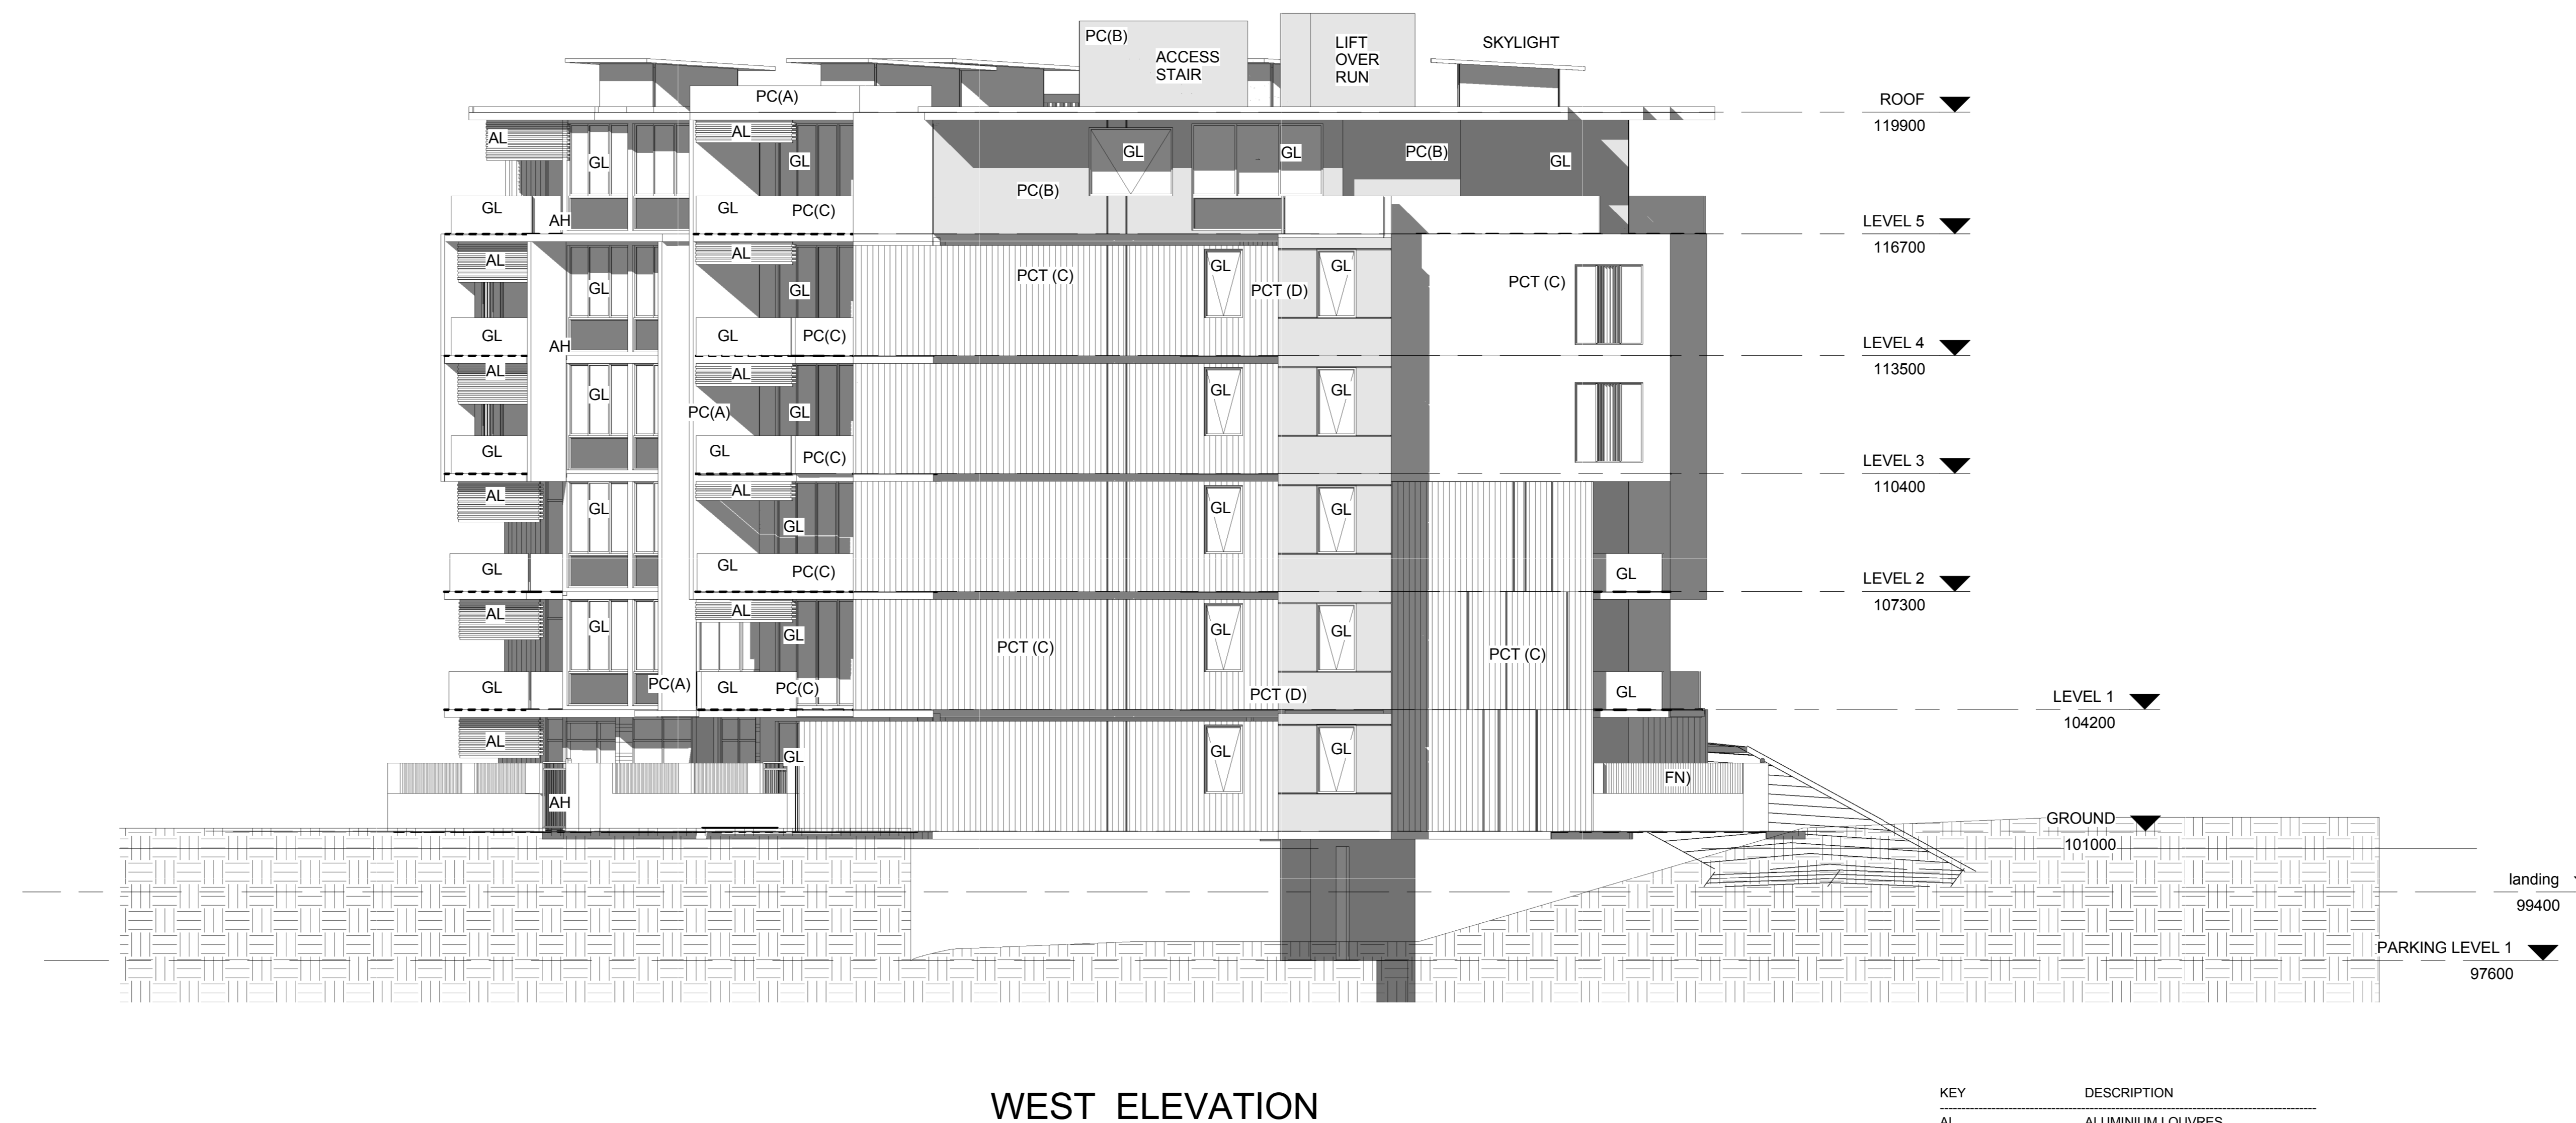

KEY	DESCRIPTION
AL	ALUMINIUM LOUVRES
FN	FENCE
GL	GLASS
PC(A)	PRECAST CONCRETE A
PC(B)	PRECAST CONCRETE B
PCT(C)	PRECAST CONCRETE TEXTURED C
PCT(D)	PRECAST CONCRETE TEXTURED D

ISSUE	DATE	ISSUE	REVISION	BY

DO NOT SCALE

USE FIGURED DIMENSIONS AT ALL TIMES. IF IN DOUBT CHECK WITH MERITON APARTMENTS PTY. LTD. CONTRACTORS TO CHECK AND VERIFY ALL LEVELS, DATINGS AND DIMENSIONS ON SITE AND SHALL REPORT ANY DISCREPANCIES OR OMISSIONS TO MERITON APARTMENTS PTY. LTD. PRIOR TO COMMENCEMENT OF WORK AND DURING THE CONSTRUCTION PHASE.

GENERAL NOTES

THIS DRAWING IS THE EXCLUSIVE PROPERTY OF MERITON APARTMENTS PTY. LTD. AND THE REPRODUCTION OF ANY PART WITHOUT THE PRIOR WRITTEN CONSENT OF MERITON APARTMENTS PTY. LTD. IS A VIOLATION OF APPLICABLE LAWS. IN NO EVENT SHALL MERITON APARTMENTS PTY. LTD. BE HELD LIABLE FOR SPECIAL, COLLATERAL, INCIDENTAL OR CONSEQUENTIAL DAMAGES IN CONNECTION WITH THE USE OF THIS DRAWING OR ANY OTHER DOCUMENTS ISSUED FROM MERITON APARTMENTS PTY. LTD. OFFICES. THIS DRAWING IS TO BE READ AND UNDERSTOOD IN CONJUNCTION WITH THE STRUCTURAL, MECHANICAL, ELECTRICAL AND/OR ANY OTHER CONSULTANTS DOCUMENTATION AS MAY BE APPLICABLE TO THE PROJECT PRIOR TO THE START OF ANY WORKS AND FOR ITS DURATION.

Meriton
Apartments Pty. Ltd.
Builders & Developers



Level 11, 638 Kent Street, Sydney NSW 2000
Tel: (02) 9287 2888 Fax: (02) 9287 2777 Email: info@meriton.com.au
Internet: http://www.meriton.com.au

PROJECT
Epping Park
Mobbs Lane
Epping

DRAWING TITLE
E & W ELEVATIONS - BLD 11

PROJECT NO.	DATE	DRAWING NO.	REV.
	JUNE 2011	A1031	B

SCALE: 1:100
CAS FILE: \\cadd\media\media\Epping Park\Arch\DA-Set Stage 3\Bld-11A_BLD-11EAL_CF.rvt

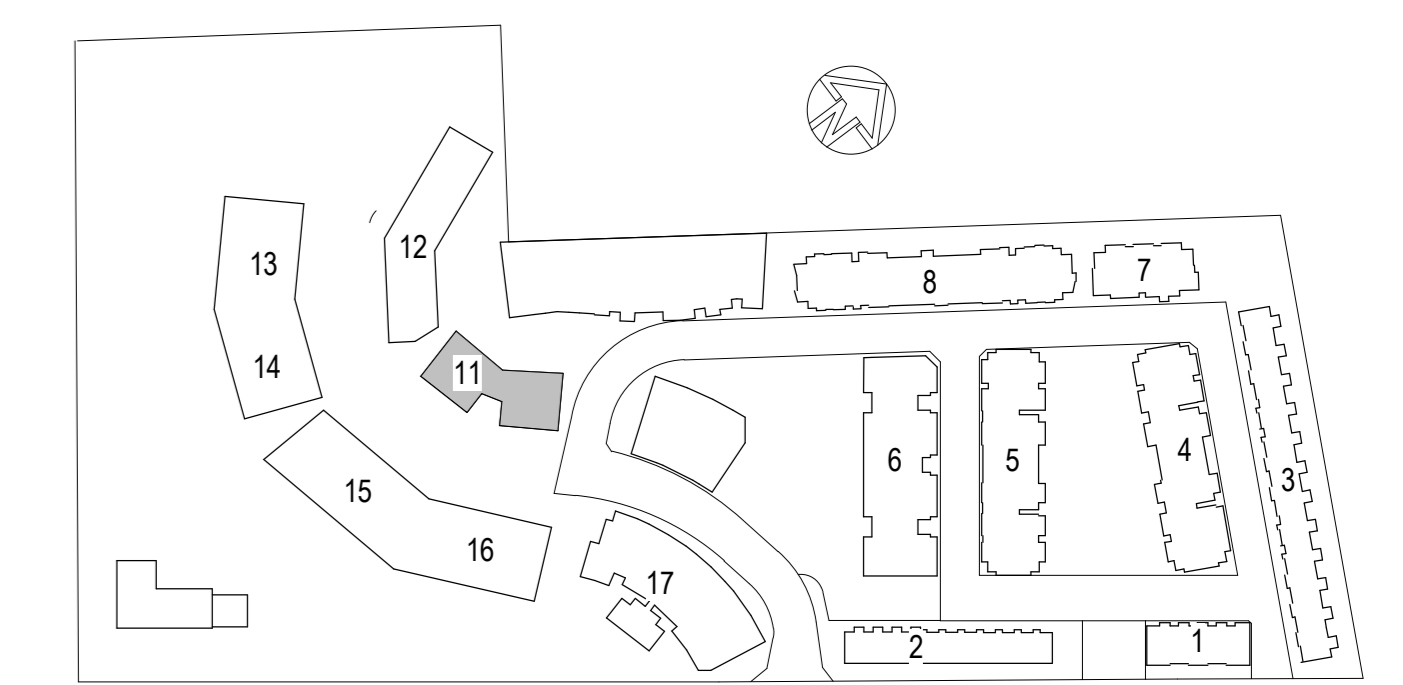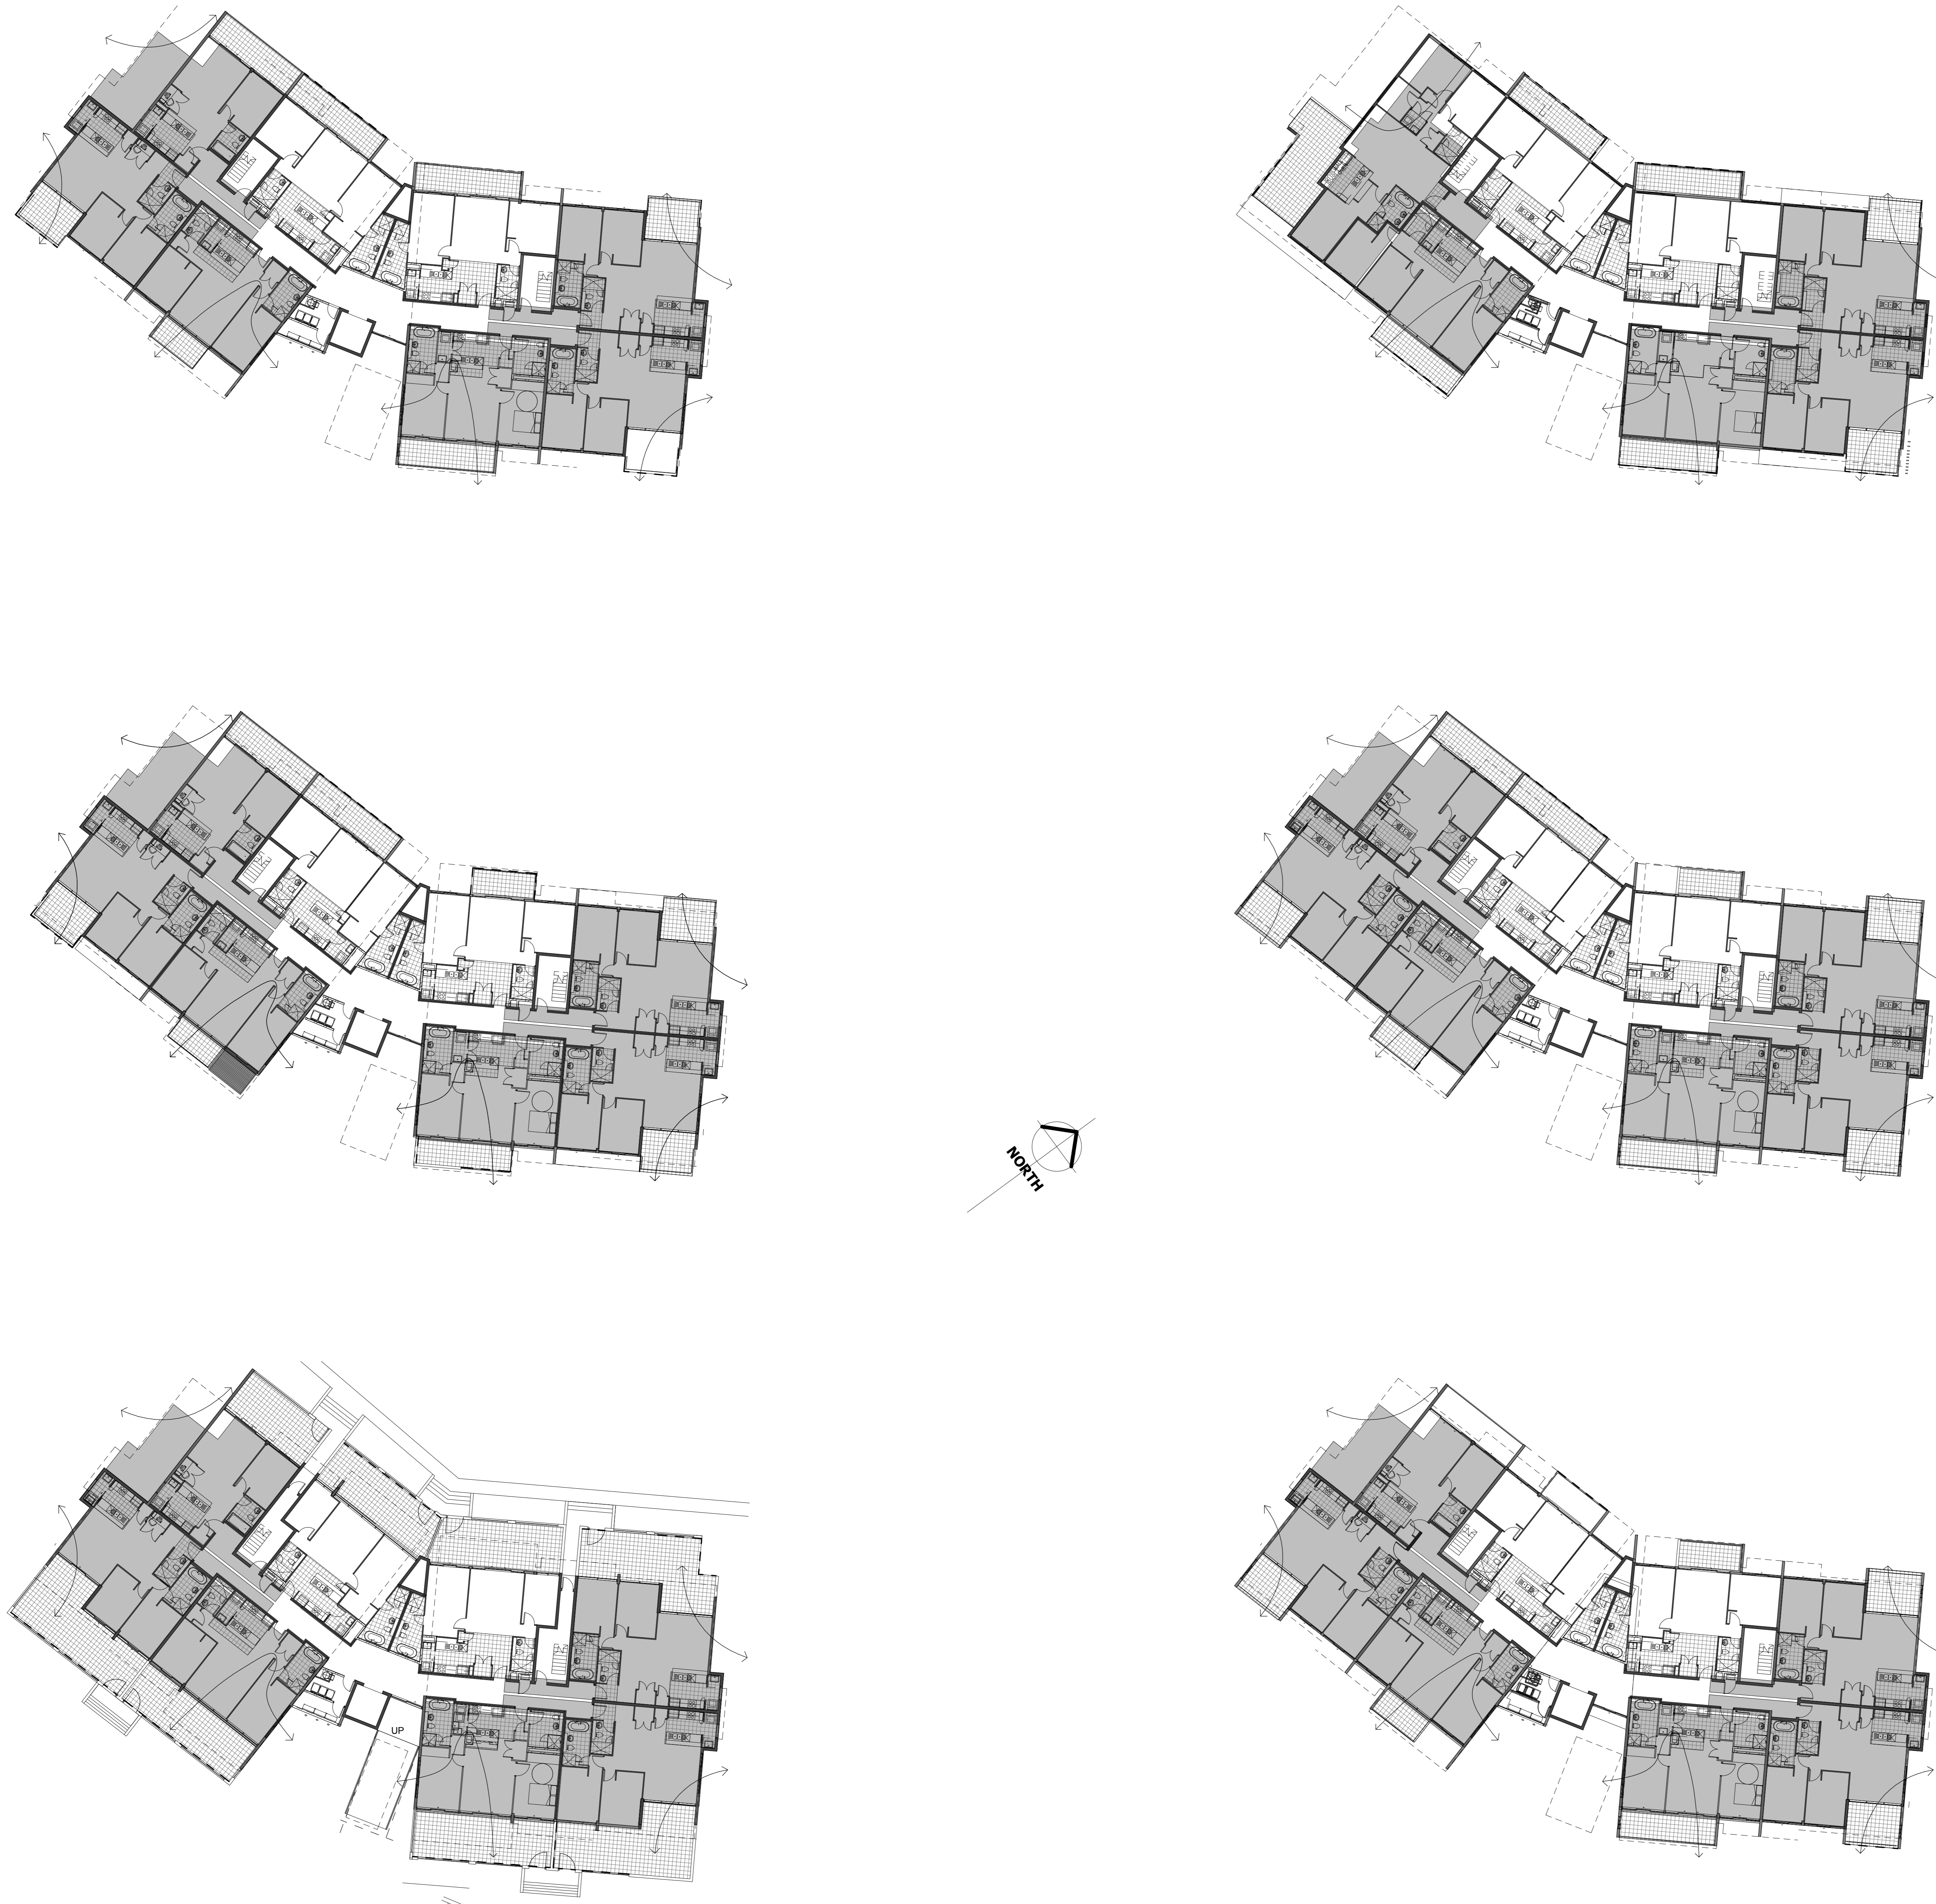

MOBBS LANE
KEY PLAN

ISSUE	DATE	BY	REVISION
1	AUG 12	DA	ISSUE

DO NOT SCALE
 USE FIGURED DIMENSIONS AT ALL TIMES. IF IN DOUBT CHECK WITH MERITON APARTMENTS PTY. LTD.
 CONTRACTORS TO CHECK AND VERIFY ALL LEVELS, DATINGS AND DIMENSIONS ON SITE AND SHALL REPORT ANY
 DISCREPANCIES OR OMISSIONS TO MERITON APARTMENTS PTY. LTD. PRIOR TO COMMENCEMENT OF WORK AND
 DURING THE CONSTRUCTION PHASE.

GENERAL NOTES
 THIS DRAWING IS THE EXCLUSIVE PROPERTY OF MERITON APARTMENTS PTY. LTD. AND THE REPRODUCTION OF ANY
 PART WITHOUT THE PRIOR WRITTEN CONSENT OF MERITON APARTMENTS PTY. LTD. IS A VIOLATION OF APPLICABLE
 LAWS. IN NO EVENT SHALL MERITON APARTMENTS PTY. LTD. BE HELD LIABLE FOR SPECIAL, COLLATERAL, INCIDENTAL
 OR CONSEQUENTIAL DAMAGES IN CONNECTION WITH THE USE OF THIS DRAWING. ONLY DOCUMENTS RELEASED FROM THE
 MERITON APARTMENTS PTY. LTD. OFFICES. THIS DRAWING IS TO BE READ AND UNDERSTOOD IN CONJUNCTION WITH
 THE STRUCTURAL, MECHANICAL, ELECTRICAL AND/OR ANY OTHER CONSULTANTS DOCUMENTATION AS MAY BE
 APPLICABLE TO THE PROJECT PRIOR TO THE START OF ANY WORKS AND FOR ITS DURATION.

Meriton
Apartments Pty. Ltd.
 Builders & Developers
 Level 11, 128 Kent Street, Sydney NSW 2000
 Tel: (02) 9287 2888 Fax: (02) 9287 2777 Email: info@meriton.com.au
 Internet: http://www.meriton.com.au




PROJECT
Epping Park
 Mobbs Lane
 Epping

DRAWING TITLE
CROSS VENTILATION - BLD 11

PROJECT NO.	DATE	DRAWING NO.	REV.
	JUNE 2011	A1040	B
DRAWN BY:	SCALE:		
LD	As Indicated		
CAD FILE: \\cadd\media\media\Epping Park\Arch\DA-Set Stage 3\Bld-11\A_BLD-11\DAL_CF.rvt			



UNITS - GO8, 108, 208, 308, 408 & 507

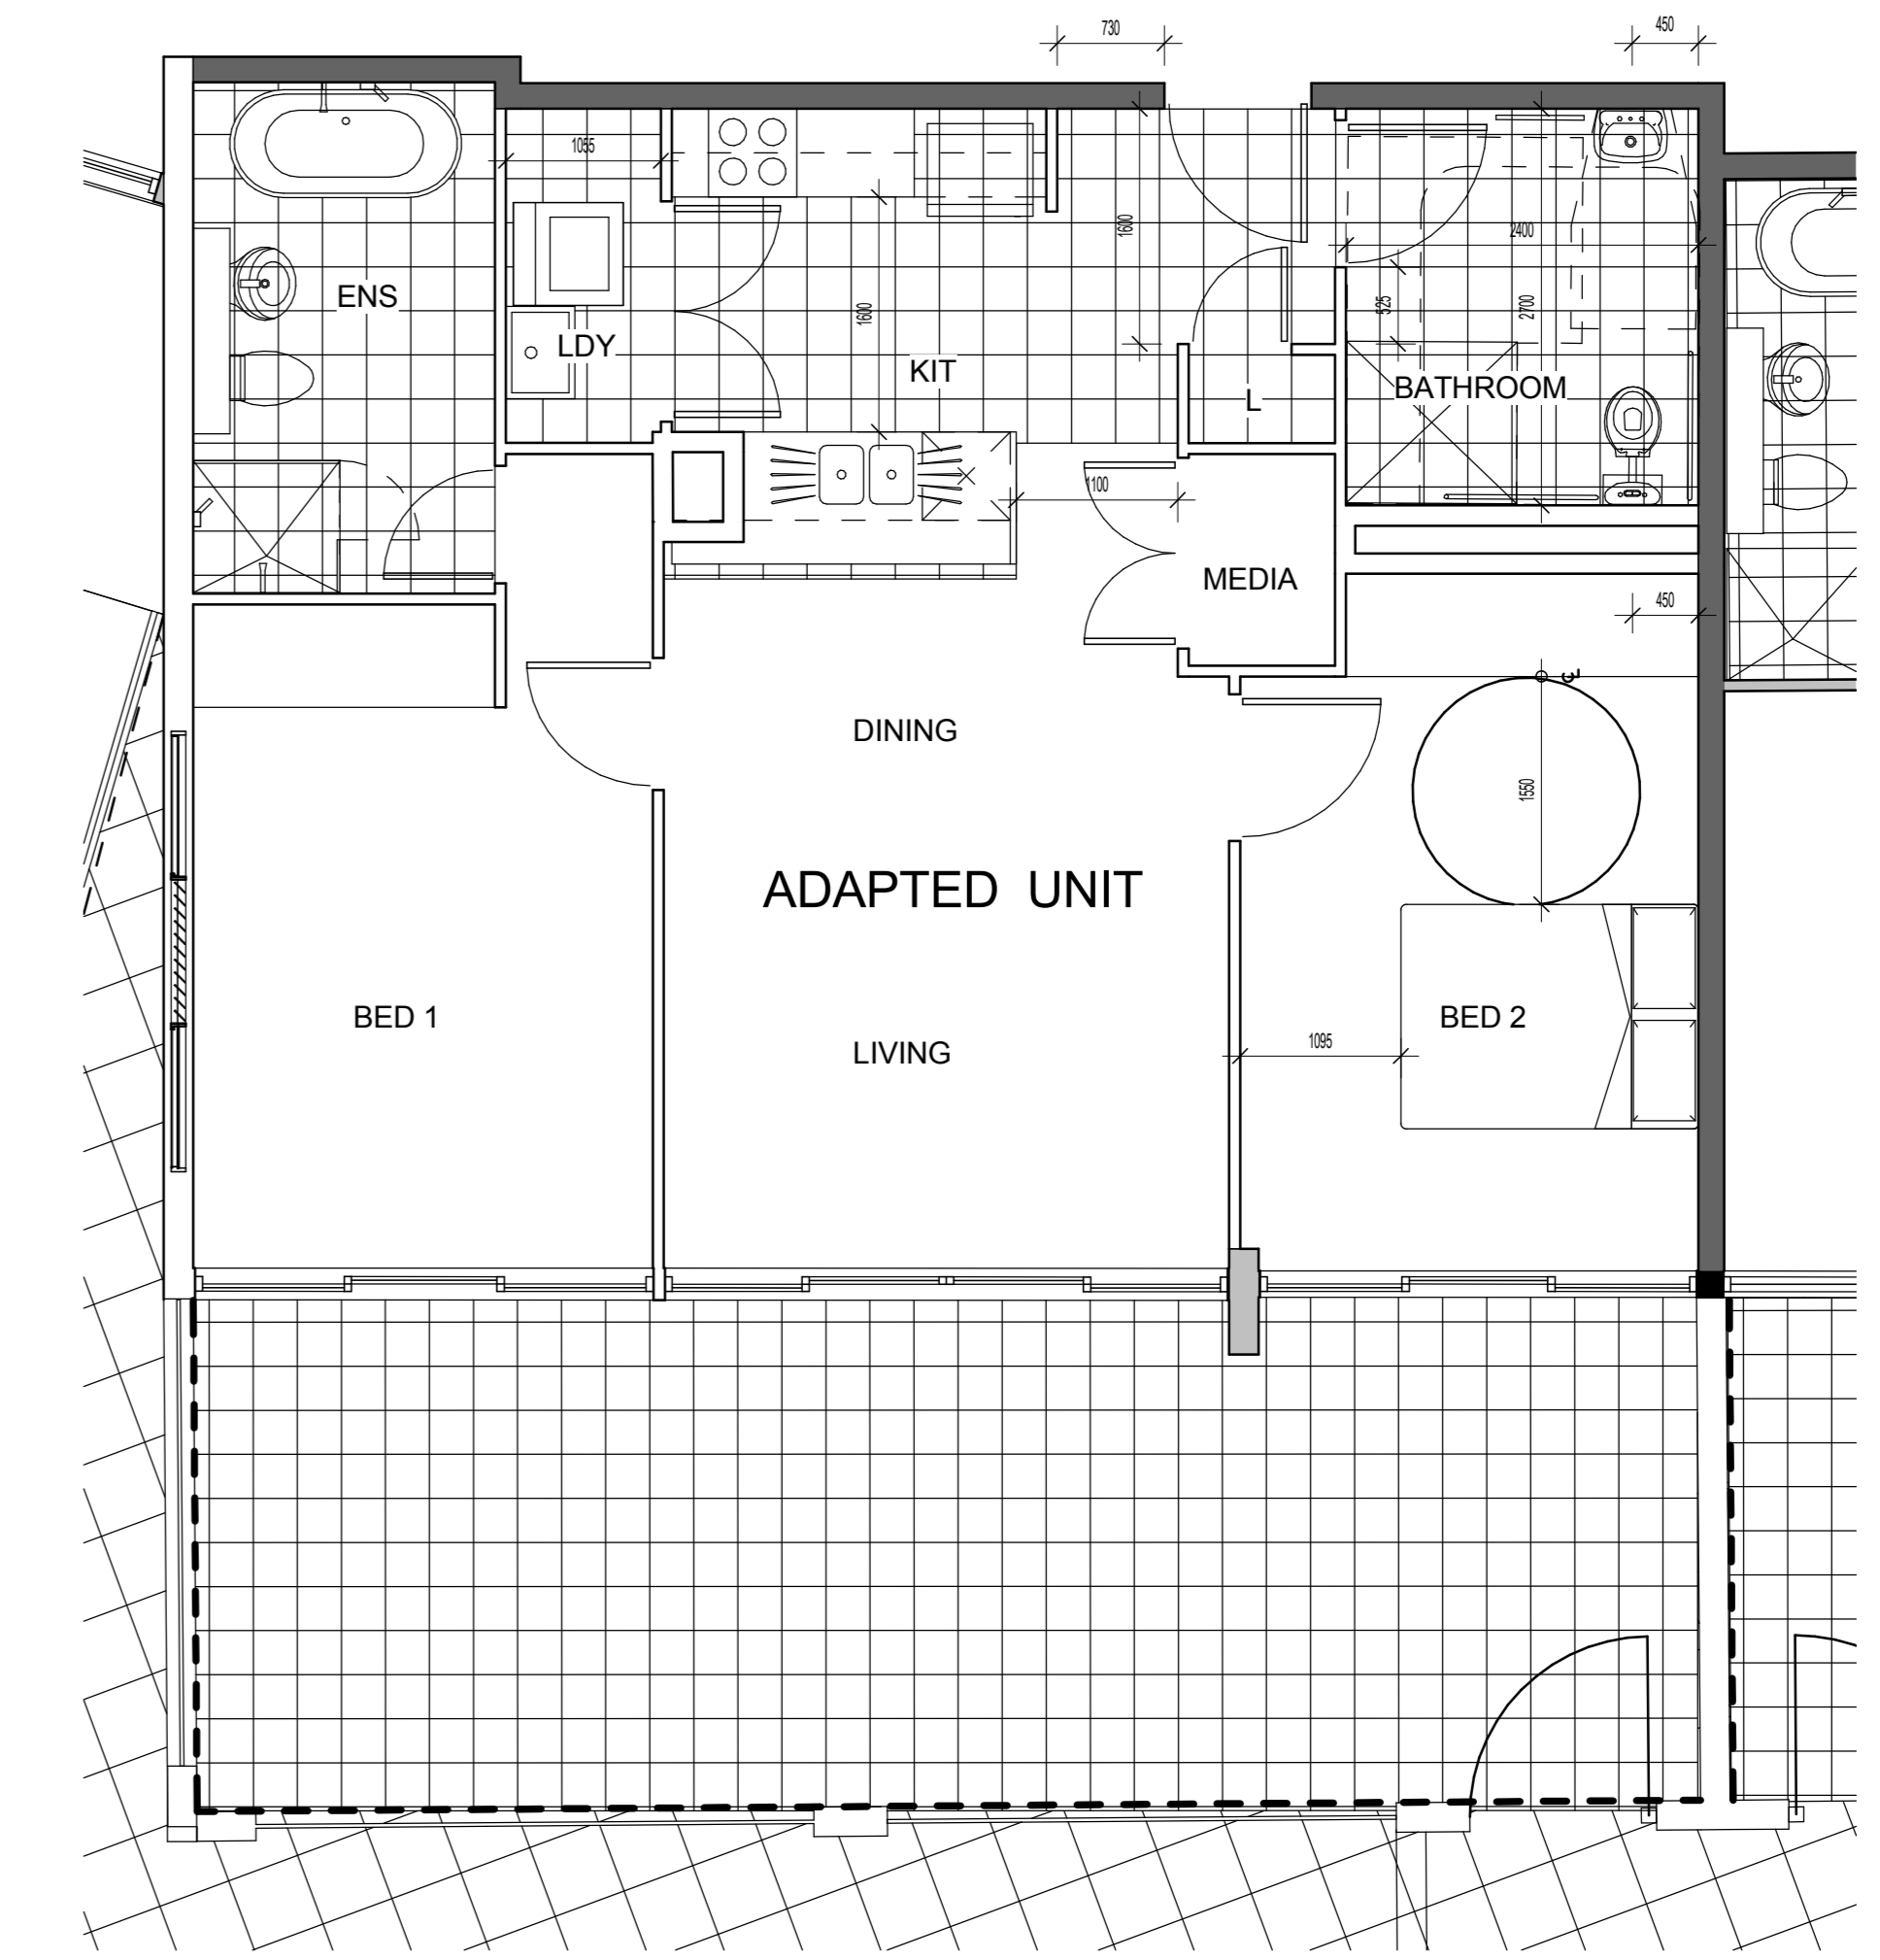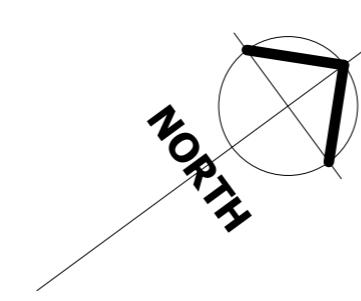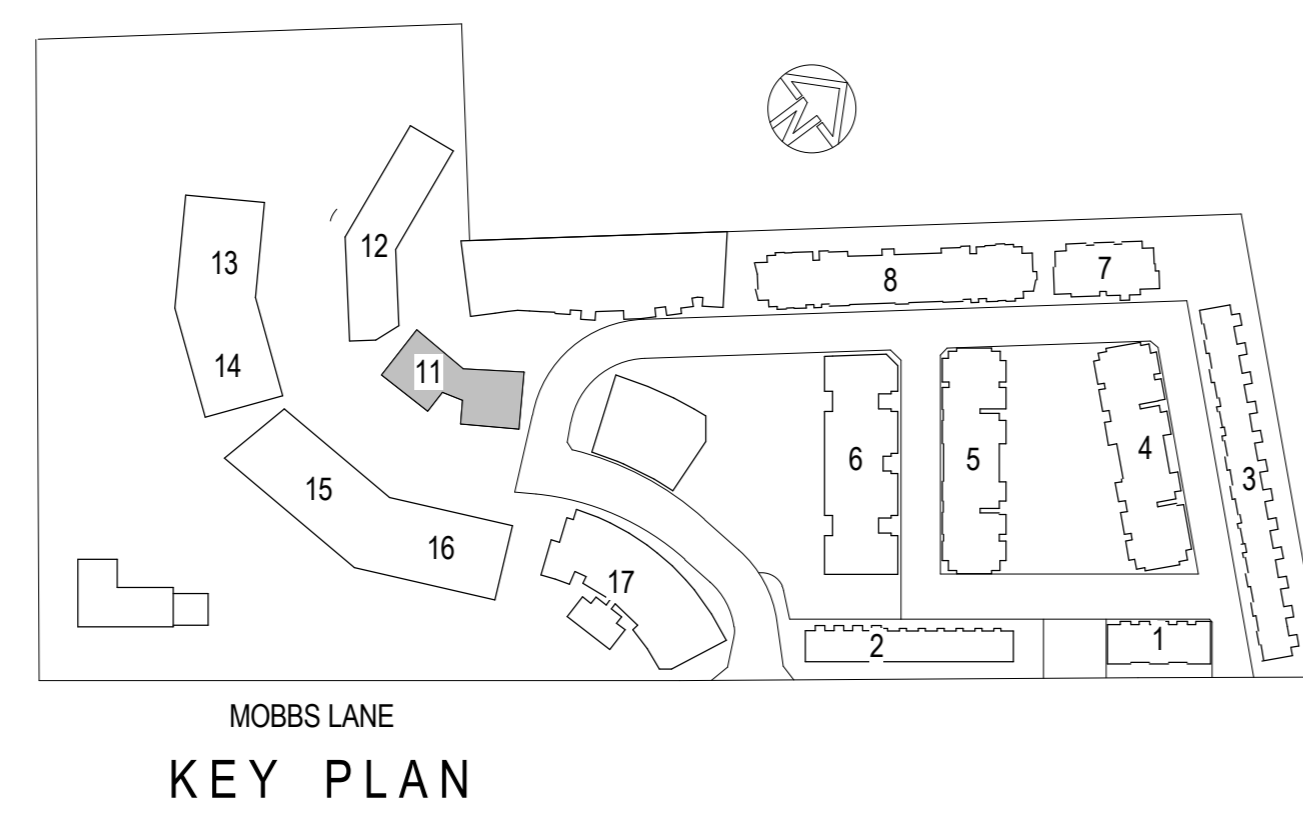


UNITS - GO8, 108, 208, 308, 408 & 507



UNITS - GO8, 108, 208, 308, 408 & 507

ISSUE	DATE	BY	REVISION
1	AUG 12	DA	ISSUE

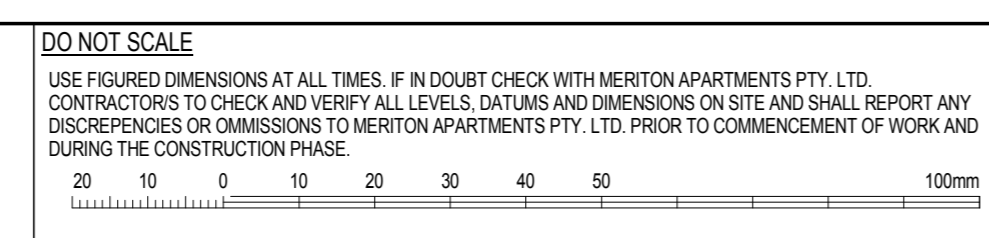

GENERAL NOTES
 THIS DRAWING IS THE EXCLUSIVE PROPERTY OF MERITON APARTMENTS PTY. LTD. AND THE REPRODUCTION OF ANY PART WITHOUT THE WRITTEN CONSENT OF MERITON APARTMENTS PTY. LTD. IS A VIOLATION OF APPLICABLE LAWS. IN NO EVENT SHALL MERITON APARTMENTS PTY. LTD. BE HELD LIABLE FOR SPECIAL, COLLATERAL, INCIDENTAL OR CONSEQUENTIAL DAMAGES IN CONNECTION WITH THE USE OF THE DATA OR INFORMATION RELAYED FROM THE MERITON APARTMENTS PTY. LTD. OFFICES. THIS DRAWING IS TO BE READ AND UNDERSTOOD IN CONJUNCTION WITH THE STRUCTURAL, MECHANICAL, ELECTRICAL AND/OR ANY OTHER CONSULTANTS DOCUMENTATION AS MAY BE APPLICABLE TO THE PROJECT PRIOR TO THE START OF ANY WORKS AND FOR ITS DURATION.



Meriton
 Apartments Pty. Ltd.
 Builders & Developers

Level 11, 638 Kent Street, Sydney NSW 2000
 Tel: (02) 9287 2888 Fax: (02) 9287 2777 Email: info@meriton.com.au Internet: http://www.meriton.com.au

PROJECT:
Epping Park
 Mobbs Lane
 Epping

DRAWING TITLE:
ADAPTABLE - BLD 11

PROJECT NO.	DATE	DRAWING NO.	REV.
	JUNE 2011	A1050	B
DRAWN BY:	SCALE:	As Indicated	
L/D:			
CAD FILE:	I:\cad\media\Epping Park\Arch\DA-Set Stage 3\Bld-11A_BLD-11\DAL_CF.rvt		

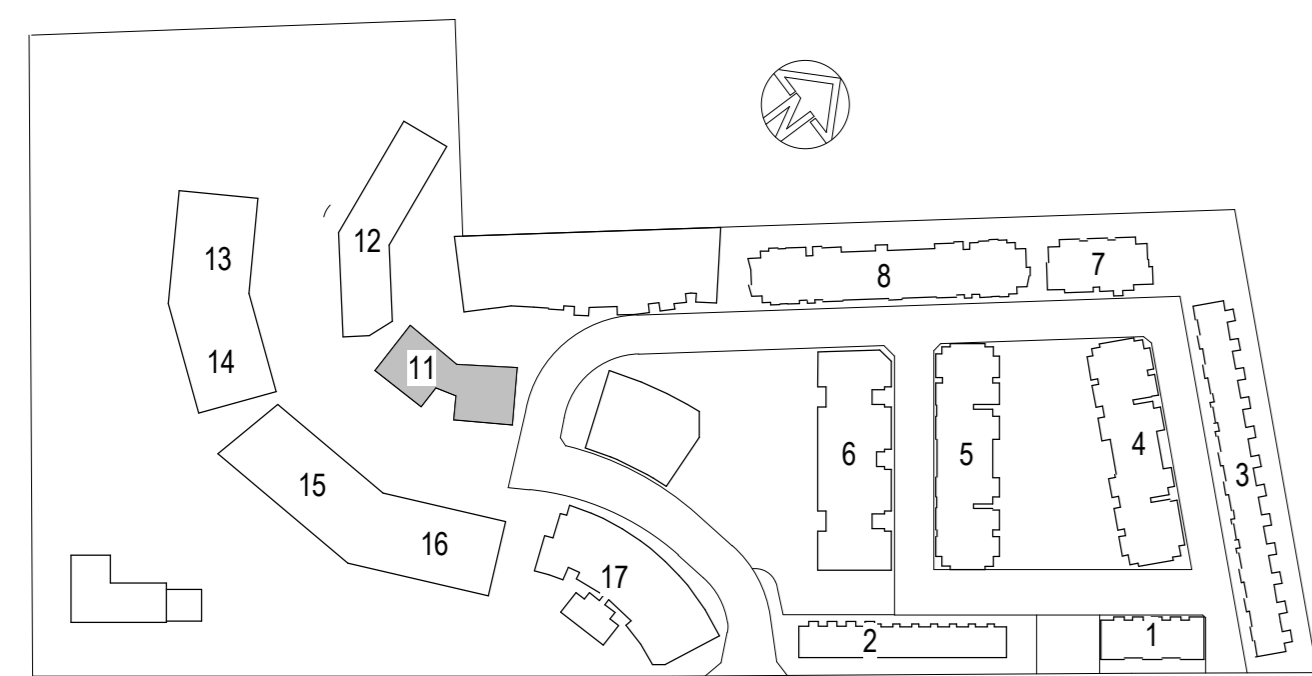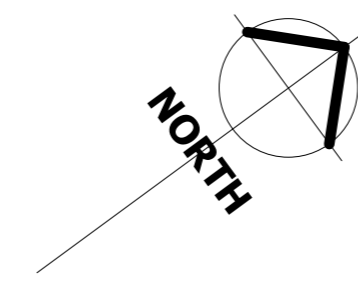

MOBBS LANE
KEY PLAN

GFA	
Level	Area
GROUND	700.5 m ²
LEVEL 1	707.0 m ²
LEVEL 2	707.5 m ²
LEVEL 3	706.1 m ²
LEVEL 4	707.6 m ²
LEVEL 5	681.0 m ²
Grand total	4209.6 m ²

ISSUE	DATE	DA	ISSUE	REVISION	BY
1	8 AUG 12	DA	ISSUE		

DO NOT SCALE
 USE FIGURED DIMENSIONS AT ALL TIMES. IF IN DOUBT CHECK WITH MERITON APARTMENTS PTY. LTD.
 CONTRACTORS TO CHECK AND VERIFY ALL LEVELS, DATINGS AND DIMENSIONS ON SITE AND SHALL REPORT ANY
 DISCREPANCIES OR OMISSIONS TO MERITON APARTMENTS PTY. LTD. PRIOR TO COMMENCEMENT OF WORK AND
 DURING THE CONSTRUCTION PHASE.

GENERAL NOTES
 THIS DRAWING IS THE EXCLUSIVE PROPERTY OF MERITON APARTMENTS PTY. LTD. AND THE REPRODUCTION OF ANY
 PART WITHOUT THE PRIOR WRITTEN CONSENT OF MERITON APARTMENTS PTY. LTD. IS A VIOLATION OF APPLICABLE
 LAWS. IN NO EVENT SHALL MERITON APARTMENTS PTY. LTD. BE HELD LIABLE FOR SPECIAL, COLLATERAL, INCIDENTAL,
 OR CONSEQUENTIAL DAMAGES IN CONNECTION WITH THE USE OF THIS DRAWING. ONLY DOCUMENTS RELEASED FROM THE
 MERITON APARTMENTS PTY. LTD. OFFICES. THIS DRAWING IS TO BE READ AND UNDERSTOOD IN CONJUNCTION WITH
 THE STRUCTURAL, MECHANICAL, ELECTRICAL AND/OR ANY OTHER CONSULTANTS DOCUMENTATION AS MAY BE
 APPLICABLE TO THE PROJECT PRIOR TO THE START OF ANY WORKS AND FOR ITS DURATION.

Meriton
 Apartments Pty. Ltd.
 Builders & Developers
 Level 11, 128 Kent Street, Sydney NSW 2000
 Tel: (02) 9287 2888 Fax: (02) 9287 2777 Email: info@meriton.com.au
 Internet: http://www.meriton.com.au

PROJECT
Epping Park
 Mobbs Lane
 Epping

DRAWING TITLE

GFAS

PROJECT NO.	DATE	DRAWING NO.	REV.
	JUNE 2011	A1061	B
DRAWN BY:	SCALE:		
LID:	As Indicated		
CAD FILE:	\\cadd\media\media\Epping Park\Arch\DA-Set Stage 3\B6-11A_BLD-11\DAL_CF.rvt		