


2 MS 5

Building 6

 

KEY

FHR	FIRE HOSE REEL
FH	FIRE HYDRANT
TLC	TELECOM CUPBOARD
ELEC	ELECTRICAL CUPBOARD
LB	LETTERBOXES

NOTES: 1. This drawing is to be used in conjunction with the following documents: A. 11.02.2011 B. 18.03.2011 C. 06.04.2011 D. 16.04.2011 2. This drawing is to be used in conjunction with the following documents: A. 11.02.2011 B. 18.03.2011 C. 06.04.2011 D. 16.04.2011		PRELIMINARY ISSUE FOR COORDINATION FINAL CHARTER FOR ISSUE FINAL CHARTER FOR ISSUE RECEIVED FINAL CHARTER		Client: Landmark Archt. & Interiors Singapore 110, North Bridge Road, #09-01, Singapore 178047 Tel: 6503 3104 Fax: 6503 3104		PTW Architects PTW Level 11, 625 North Bridge Road, Singapore 178047 Tel: 6503 3104 Fax: 6503 3104		Key Plan:		Project: EPING PARK - STAGE 2 B6 11.02.2011 18.03.2011 06.04.2011 16.04.2011		Drawn By: 11.02.2011 18.03.2011 06.04.2011 16.04.2011		Checked By: 11.02.2011 18.03.2011 06.04.2011 16.04.2011		Scale: 1:100		Sheet No.: 11.02.2011 18.03.2011 06.04.2011 16.04.2011		Project No.: --	--	--	--	---	--	---	--	-------------------------	--	---	--	--	--	--	--	-----------------------------------	--	---	--	---	--	--	--	--	--	-----------------------------------	--	---	--	---	--	--	--	--	--	-----------------------------------	--	---	--	---	--	--	--	--	--	-----------------------------------	--	---	--	---	--	--	--	--	--	-----------------------------------	--	---	--	---	--	--	--	--	--	-----------------------------------	--	---	--	---	--	--	--	--	--	-----------------------------------	--	---	--	---	--	--	--	--	--	-----------------------------------	--	---	--	---	--	--	--	--	--	-----------------------------------	--	---	--	---	--	--	--	--	--	-----------------------------------	--	---	--	---	--	--	--	--	--	-----------------------------------	--	---	--



KEY

FHR	FIRE HOSE REEL
FH	FIRE HYDRANT
TLC	TELECOM CUPBOARD
ELEC	ELECTRICAL CUPBOARD
B	LETTERBOXES

Project: EPPING PARK - STAGE 2 B6		0 ☐ 1 ☐ 2 ☐ 3 ☐ 4 ☐ 5 ☐ 6 ☐ 7 ☐ 8 ☐ 9 ☐		Date: 11/06/2011	Job No: 211,006
61 MOORE'S LANE, EPPING BROMFORDS S		Block: 1: 100		Plot No: 183/20/11 183/22/16	Job No: 211,006
Title: B6 - PARKING LEVEL P1 & POOL PLAN		Draw No: 183/22/16		Design By: Author	Checked By: Designer
7/6-C3		Status: PRELIMINARY		Approved: Date:	Date:




KEY


FHR	FIRE HOSE REEL
FH	FIRE HYDRANT
TLC	TELECOM CUPBOARD
ELEC	ELECTRICAL CUPBOARD
LB	LETTERBOXES

[illegible]

FINAL DRAFT

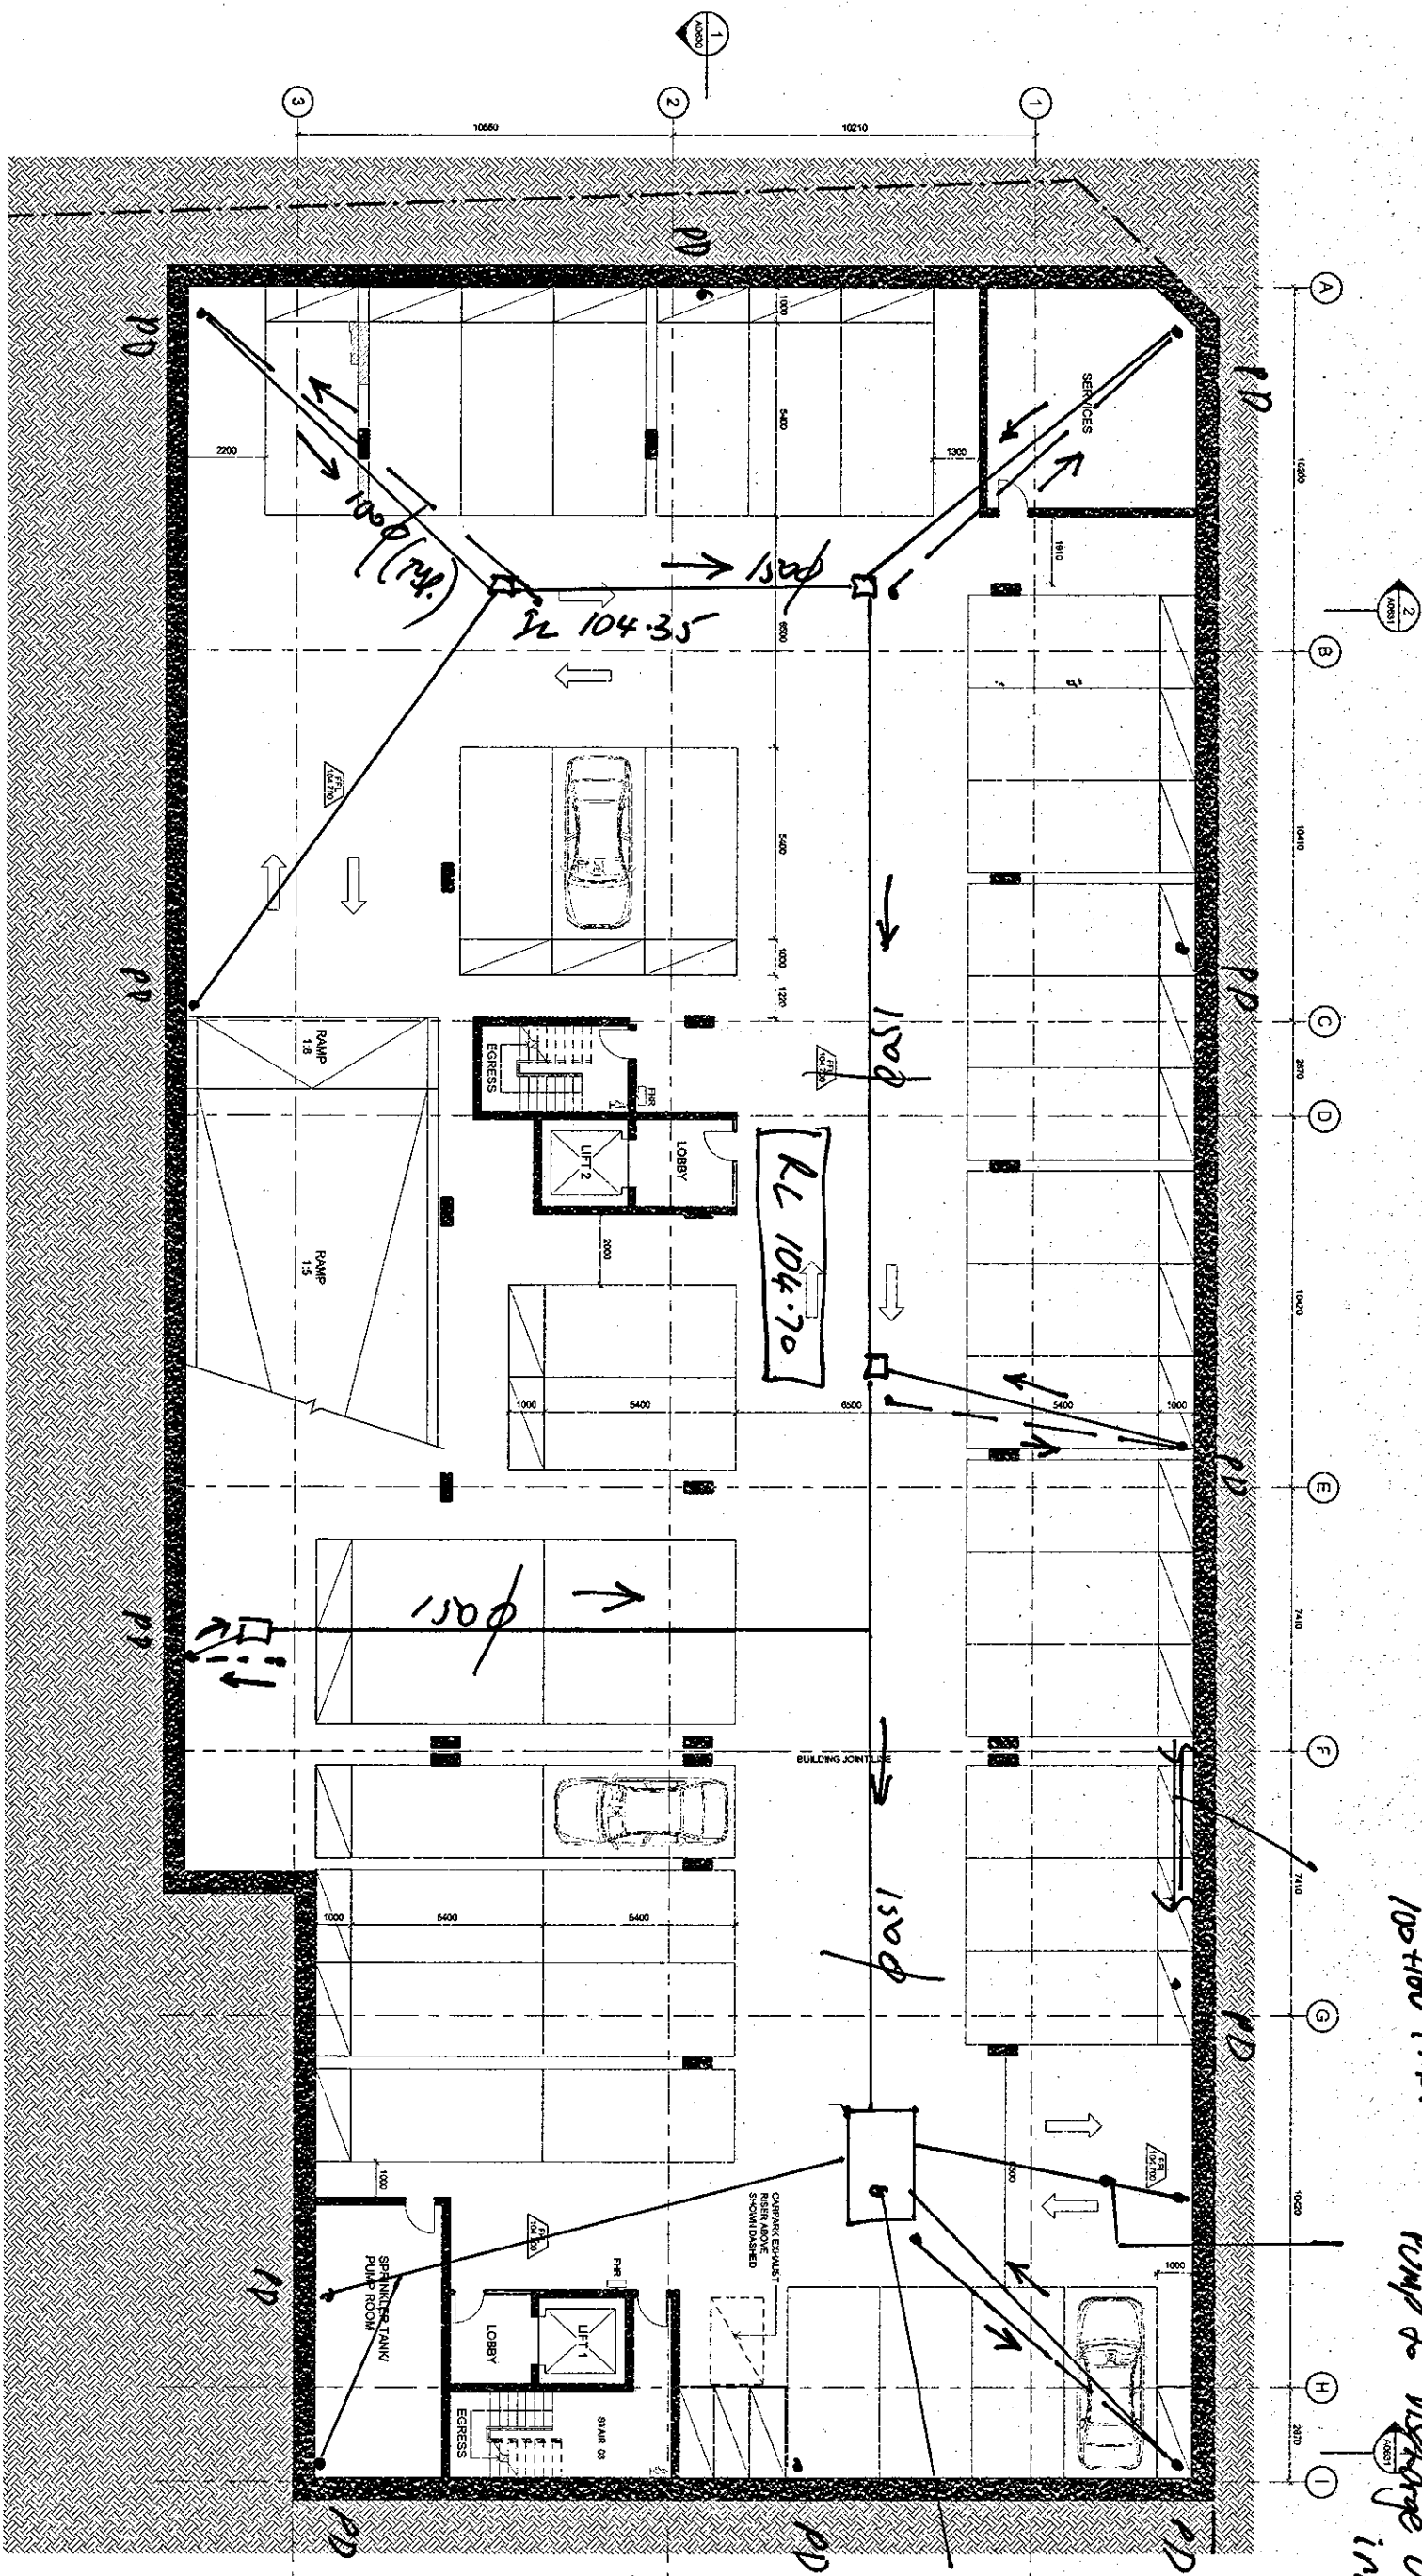

3" x 24" x 15" Deep
Pump A.T.
Immersion Pump + Backup pump
with float switch, automatic
timer & automatic switch.

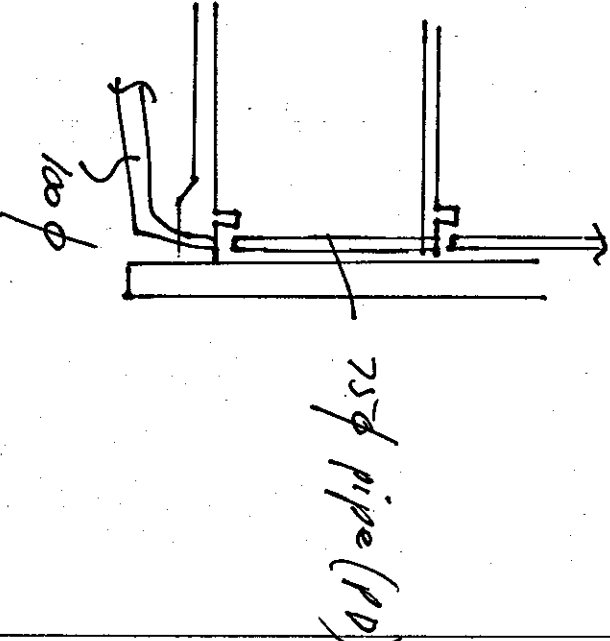

1 PARKING LEVEL 3
1:100

City of Melbourne logo City of Melbourne logo <	
---	--

GENERAL NOTES:


- THE DRAWING IS THE SOLE PROPERTY OF MERITON APARTMENTS PTY LTD. AND IS NOT TO BE REPRODUCED OR TRANSMITTED IN ANY FORM OR BY ANY MEANS, ELECTRONIC OR MECHANICAL, INCLUDING PHOTOCOPYING, RECORDING, OR BY ANY INFORMATION STORAGE AND RETRIEVAL SYSTEM, WITHOUT THE WRITTEN PERMISSION OF MERITON APARTMENTS PTY LTD. ANY UNAUTHORIZED REPRODUCTION OR TRANSMISSION OF THIS DRAWING IS A BREACH OF THE COPYRIGHT ACT 1969 AND MAY BE PROSECUTED. THE PROJECT NAME TO BE SHOWN ON THE DRAWING IS MERITON APARTMENTS PTY LTD. PROJECT NAME.

NOTES:

1. FOR GENERAL NOTES SEE DME.
2. FOR CONCRETE STRUCTURES REFER TO PLANS TYPICAL.
3. ALL DIMENSIONS SHOWN TO THE FACE UNLESS OTHERWISE STATED.
4. REFER TO THE ARCHITECT'S DRAWINGS FOR LOCATIONS OF ALL
5. DIMENSIONS TO THE FACE UNLESS OTHERWISE STATED.
6. DIMENSIONS TO THE FACE UNLESS OTHERWISE STATED.
7. DIMENSIONS TO THE FACE UNLESS OTHERWISE STATED.
8. DIMENSIONS TO THE FACE UNLESS OTHERWISE STATED.
9. DIMENSIONS TO THE FACE UNLESS OTHERWISE STATED.
10. DIMENSIONS TO THE FACE UNLESS OTHERWISE STATED.

LEGEND:

1. SLAB LEVELS SHOWN THIS WAY.
2. SLAB THICKNESS SHOWN THIS WAY.

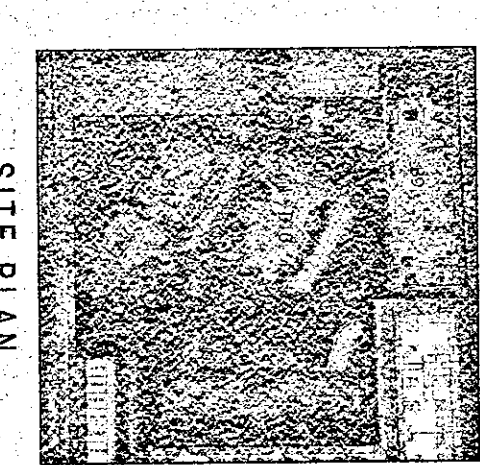


SITE PLAN



NORTH POINT
DIRECTION

ISSUED FOR
TENDER ONLY

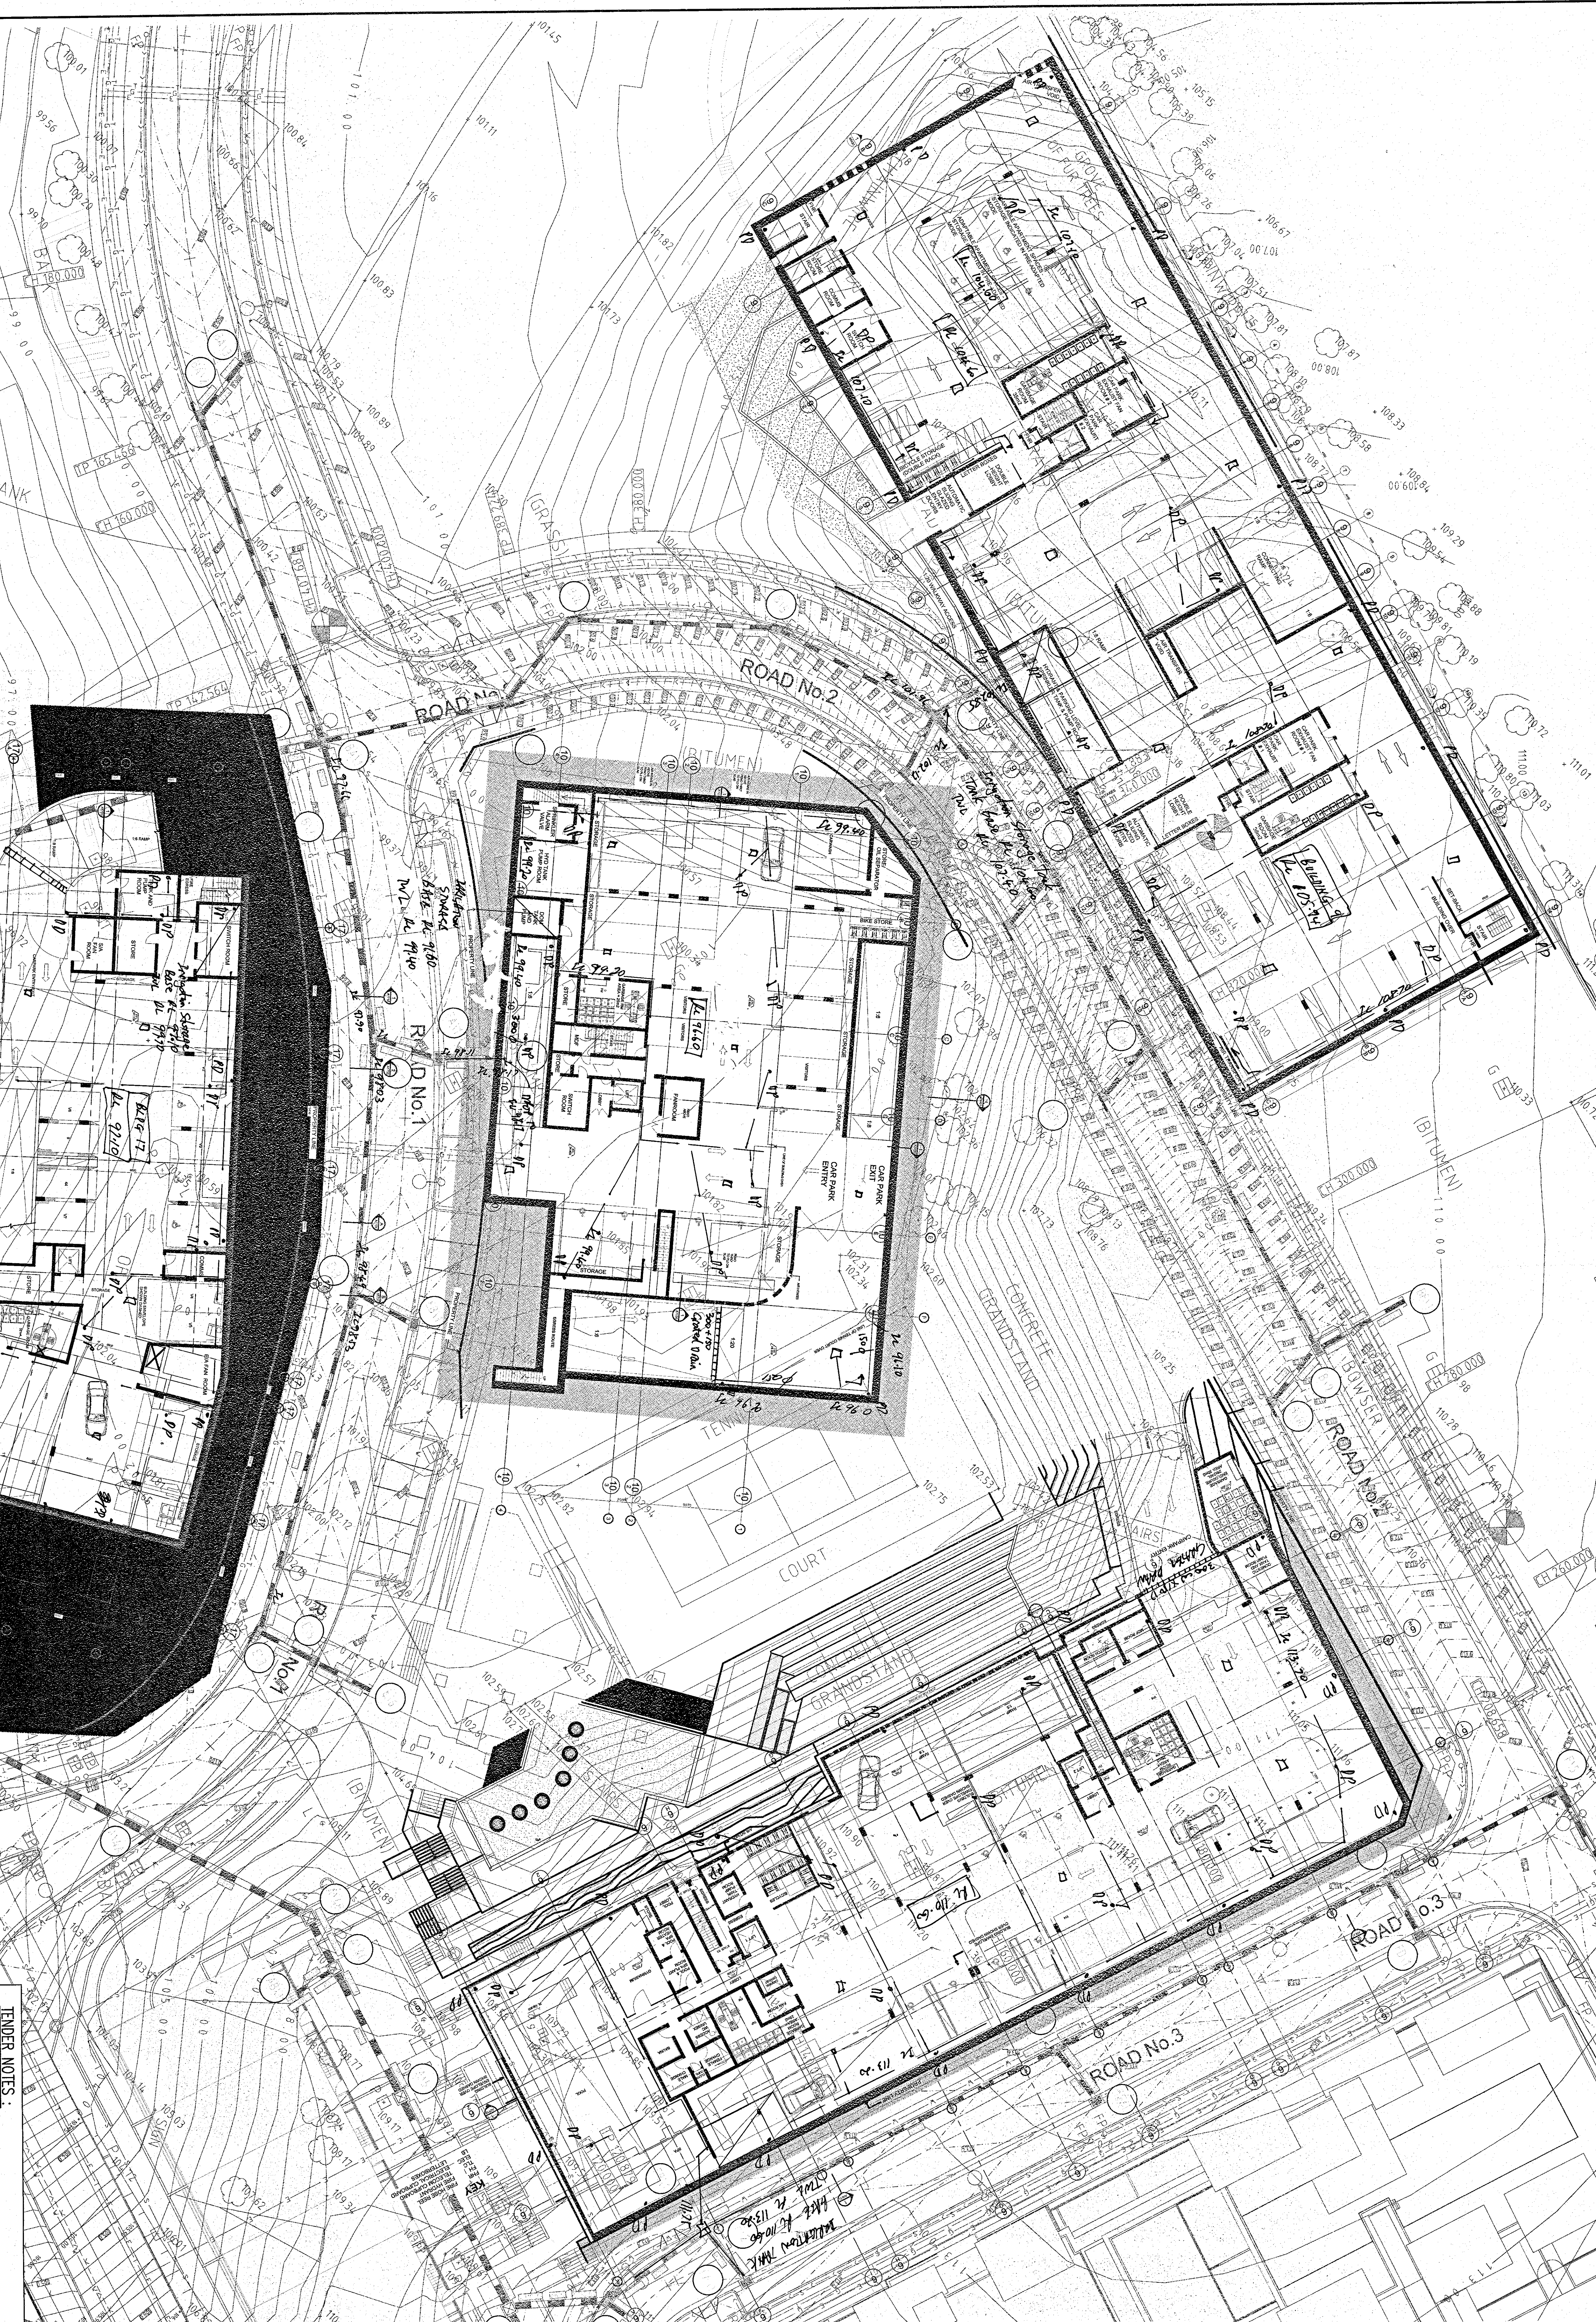

TENDER NOTES:

1. THESE DRAWINGS ARE PRELIMINARY DRAWINGS ISSUED FOR TENDER AS AN INDICATION OF THE SCOPE OF WORK ONLY. THEY ARE NOT A COMPLETE CONSTRUCTION SET OF DRAWINGS.
2. TO DETERMINE THE FULL EXTENT OF WORK, THESE DRAWINGS SHALL BE READ IN CONJUNCTION WITH THE ARCHITECTURAL DRAWINGS AND OTHER DOCUMENTS SHOWN ON THE ARCHITECTURAL DRAWINGS AND OTHER DOCUMENTS.
3. DRAWINGS AS NOT ALL IDEAS ARE SHOWN ON THE ARCHITECTURAL DRAWINGS, SHOULD ANY AMBIGUITY, ERROR, OMISSION, DISCREPANCY, INCONSISTENCY OR OTHER FAULT EXIST OR SEEM TO EXIST IN THE DOCUMENTS, IMMEDIATELY NOTIFY MERITON APARTMENTS PTY LTD. IN WRITING FOR THE FINAL STRUCTURE IN PLACE AND DO NOT ALLOW FOR ANY WASTAGE, POLING VARIATIONS, OVER SUPPLY OR FABRICATION REQUIREMENTS.

PROPOSED RESIDENTIAL DEVELOPMENT

PROPOSED RESIDENTIAL DEVELOPMENT
PARKING PARK - STAGE 2 DRAINAGE
EPPING, NEW SOUTH WALES 2122

DRAINAGE

DRAINAGE
PARKING LEVEL P1 DRAINAGE PLAN

DATE	SCALE	REVISION	BY
27/02/2011	AS SHOWN		
27/02/2011	AS SHOWN		
27/02/2011	AS SHOWN		
27/02/2011	AS SHOWN		

APPROVED FOR TENDER BY:
ARCHITECT: MERITON APARTMENTS PTY LTD.
DATE: 27/02/2011
SCALE: AS SHOWN
REVISION: 1
BY: [Signature]

Meriton
Apartments Pty. Ltd.
Builders & Developers
100/102 Epping Road
Epping NSW 2122
Tel: (02) 9372 8888 Fax: (02) 9372 2777
www.meriton.com.au