



1 STREET ELEVATION
1:200

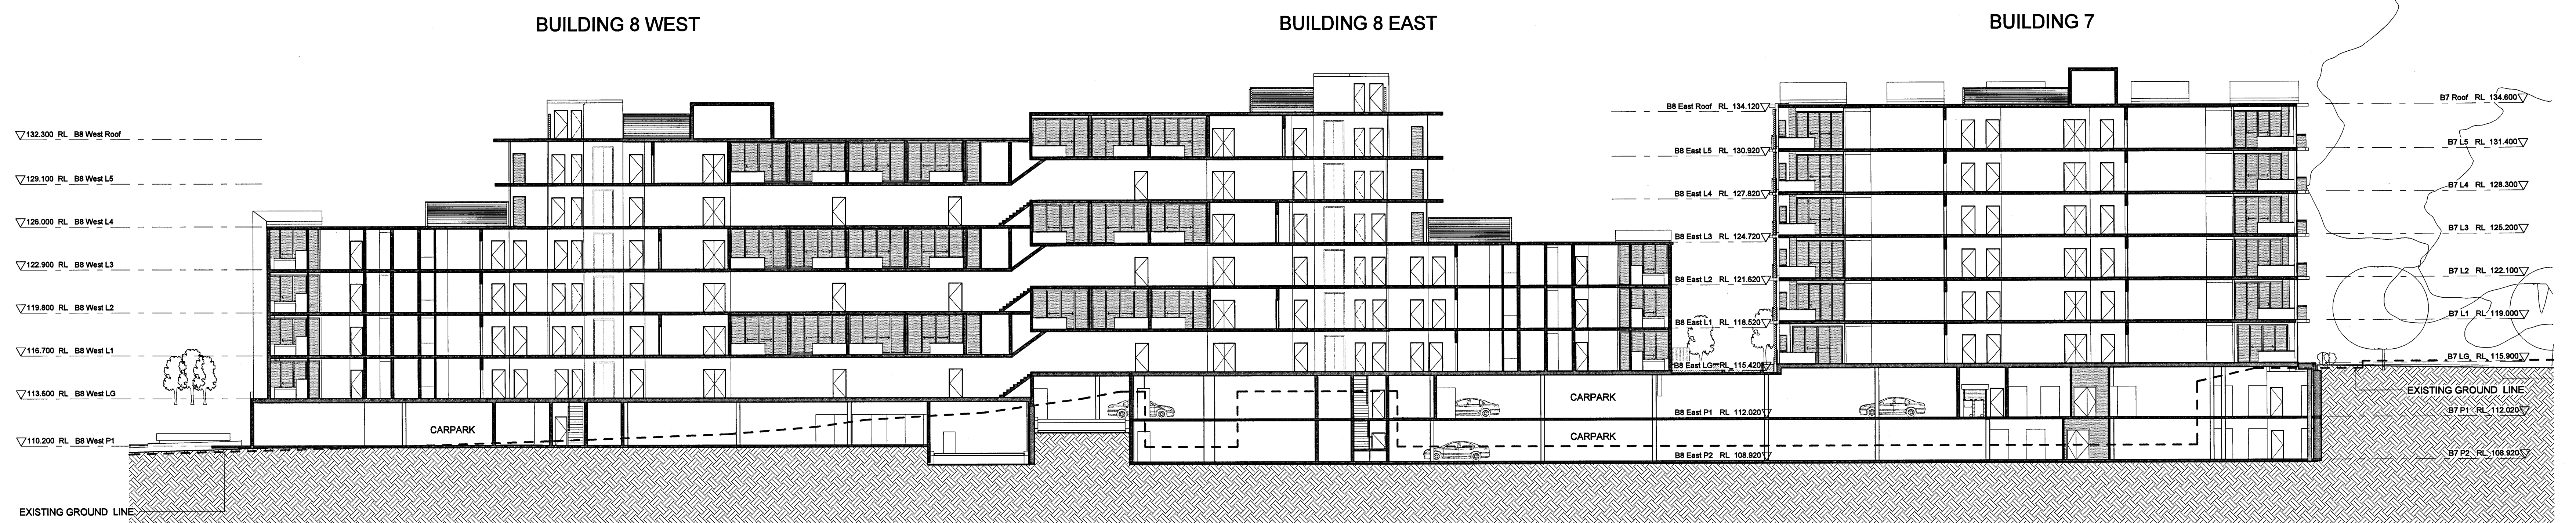


2 SECTION B-B
1:200

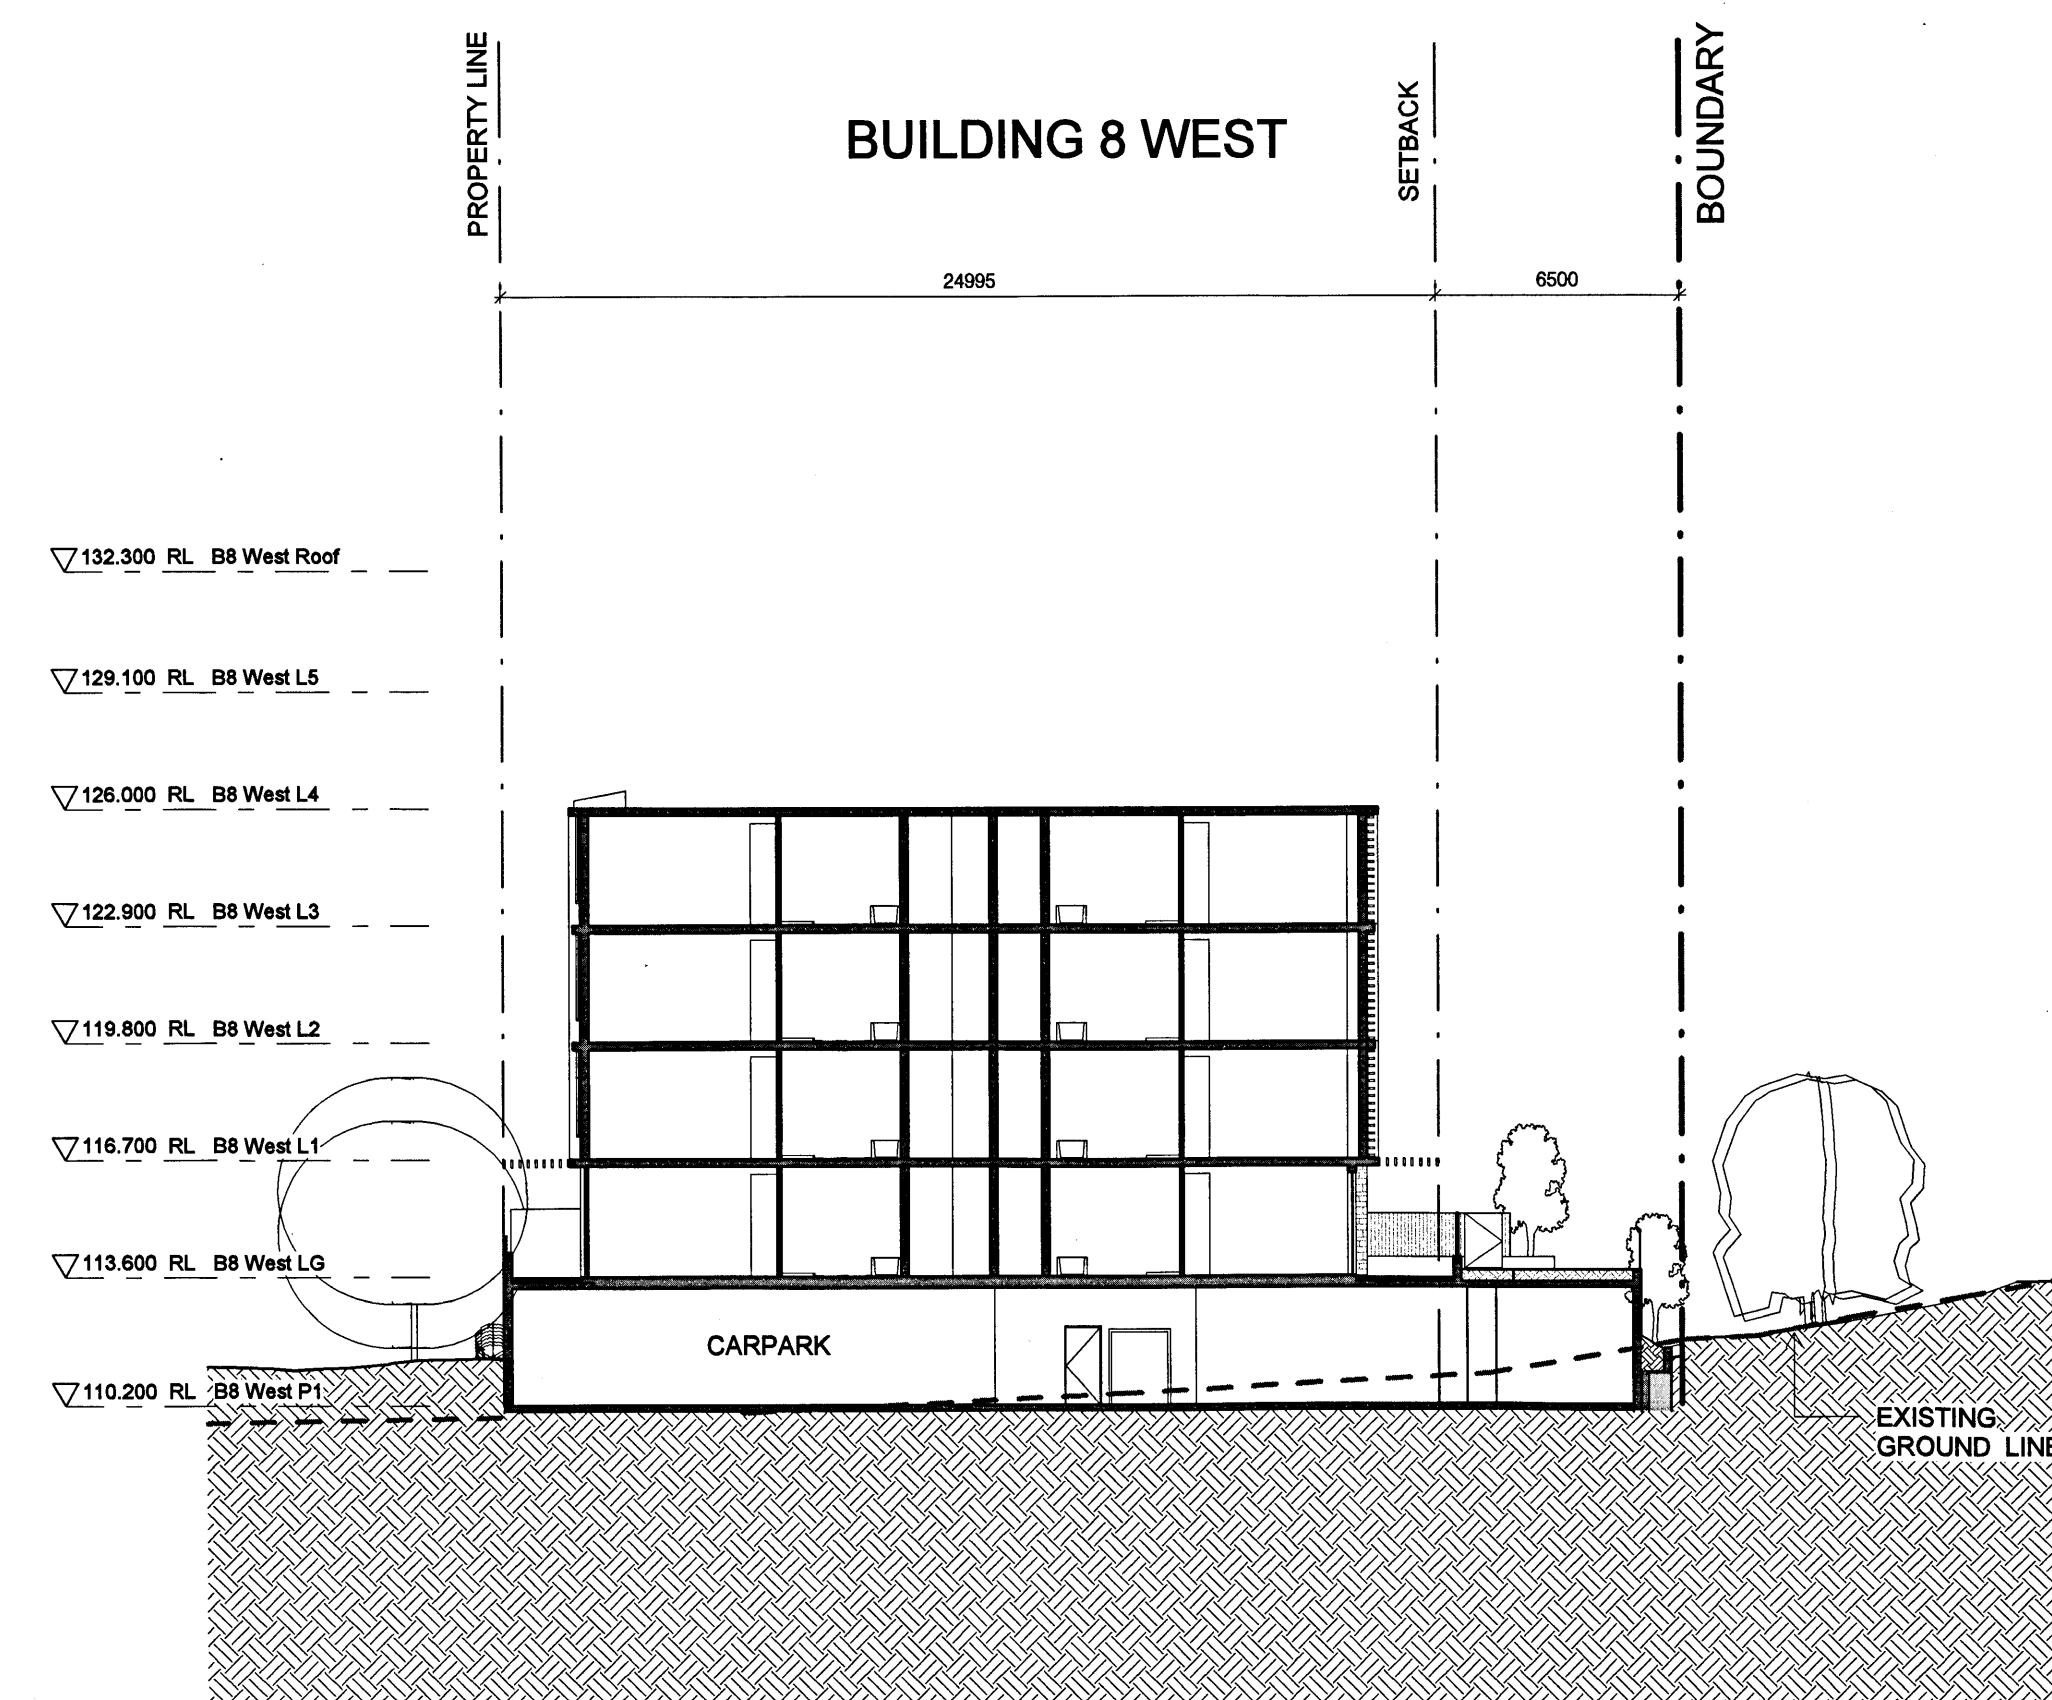


NOTE: 6 SECTION F-F
1:200


- Furniture layout shown indicative only.
- Site and Landscape shown for context only. Refer to Landscape Drawings.

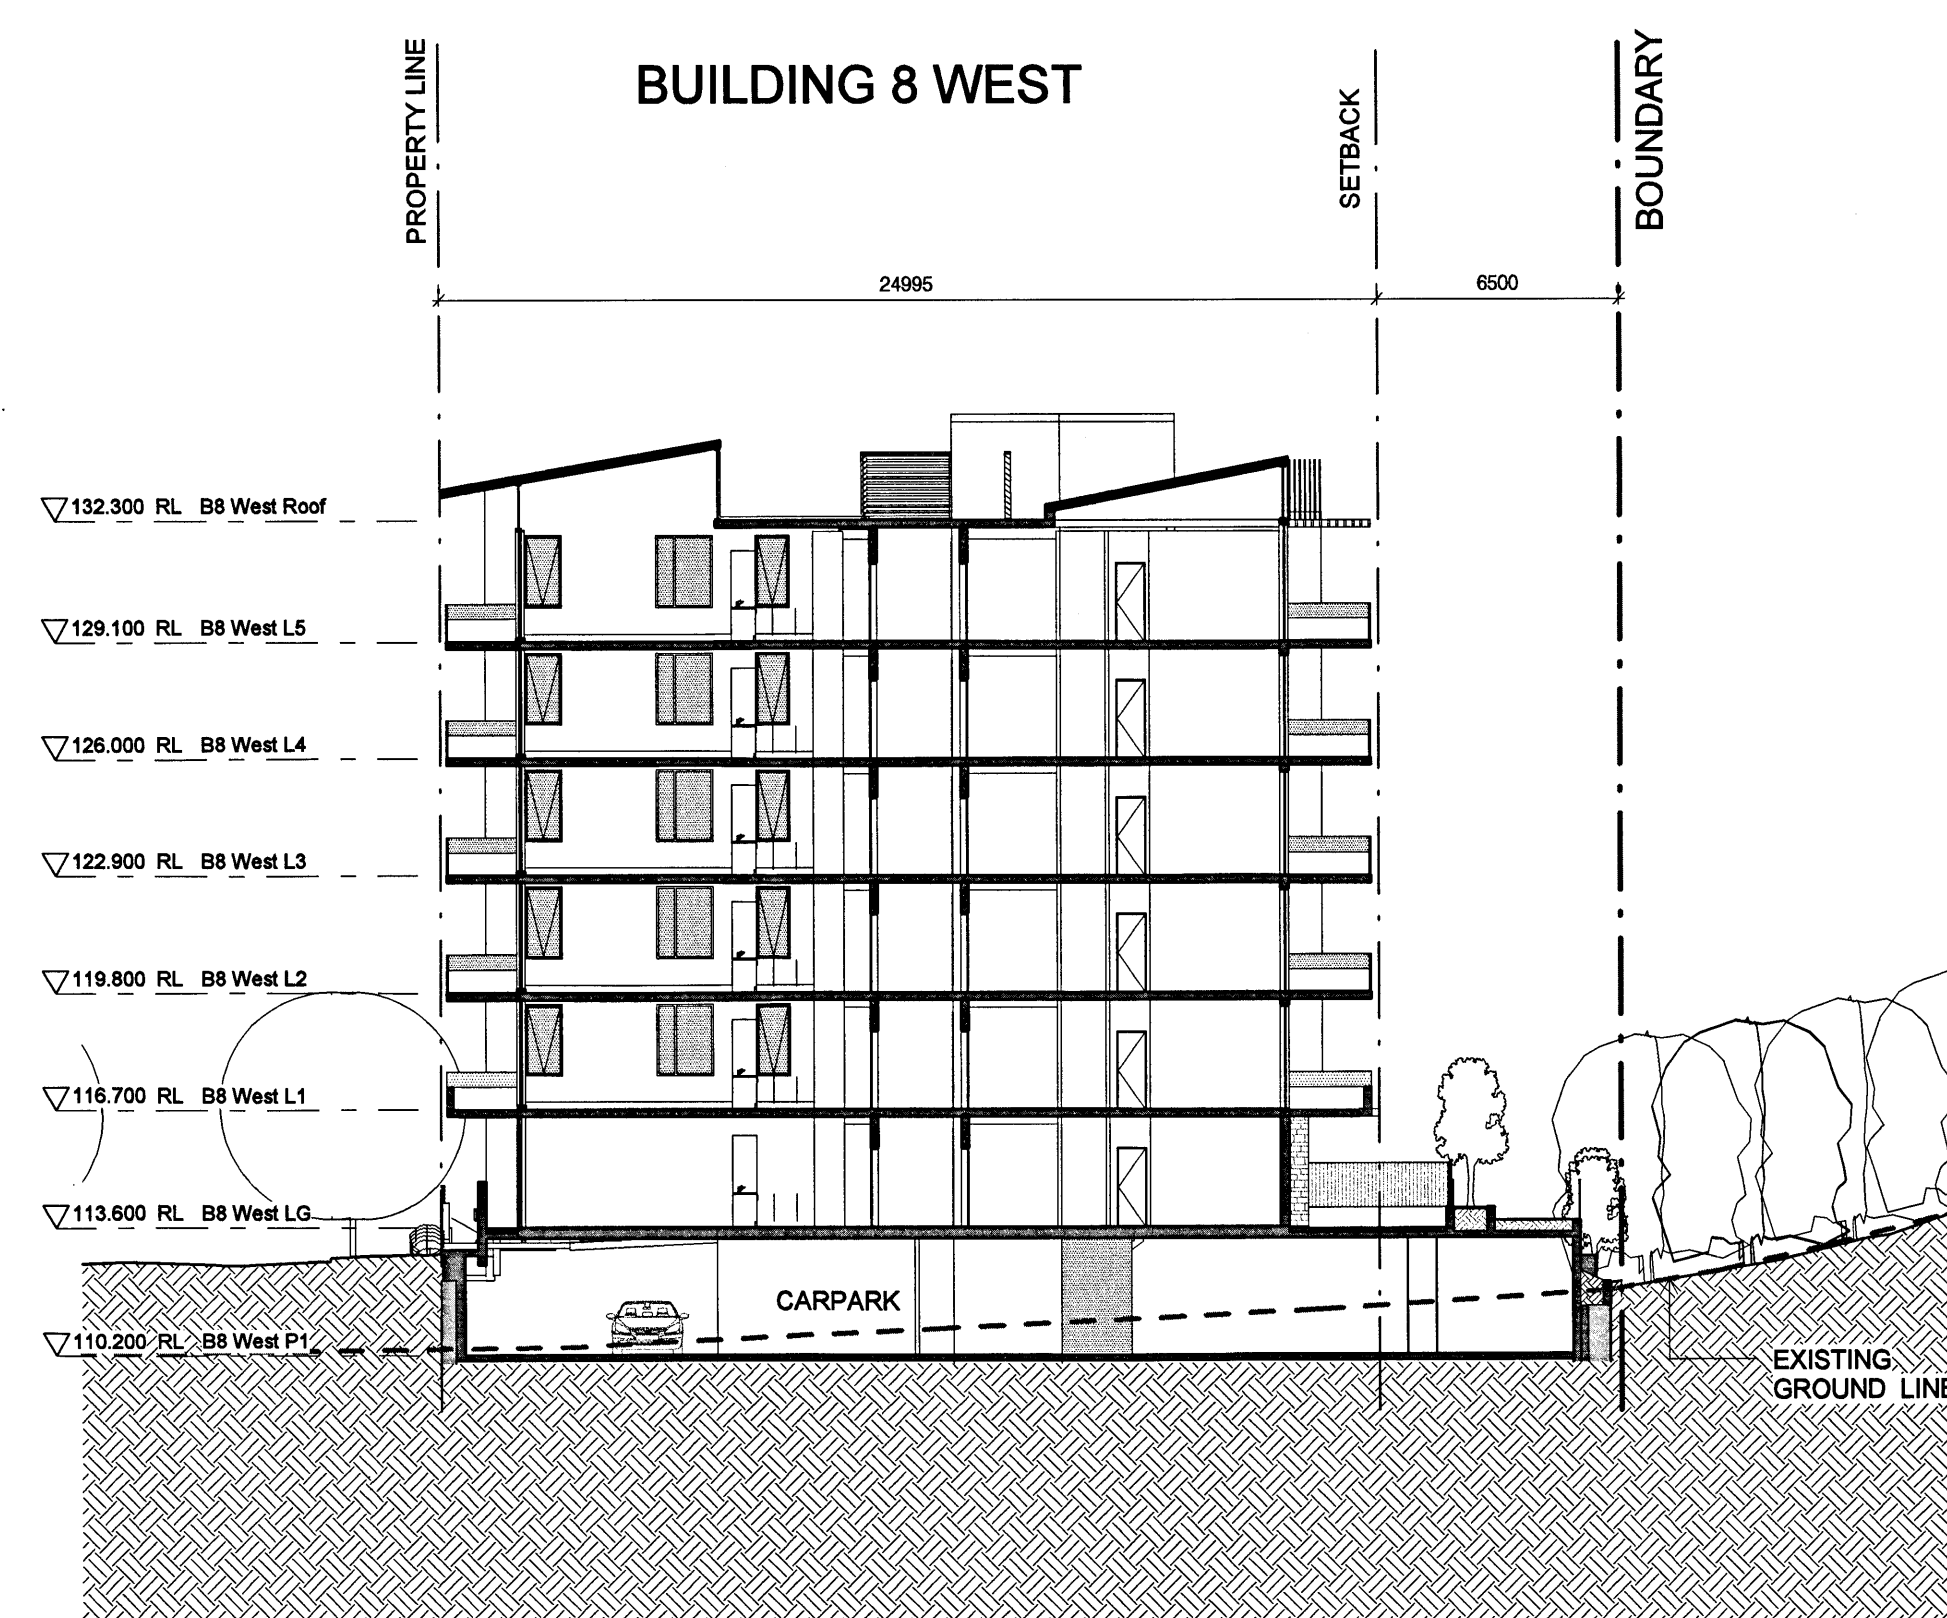

5 SECTION E-E
1:200

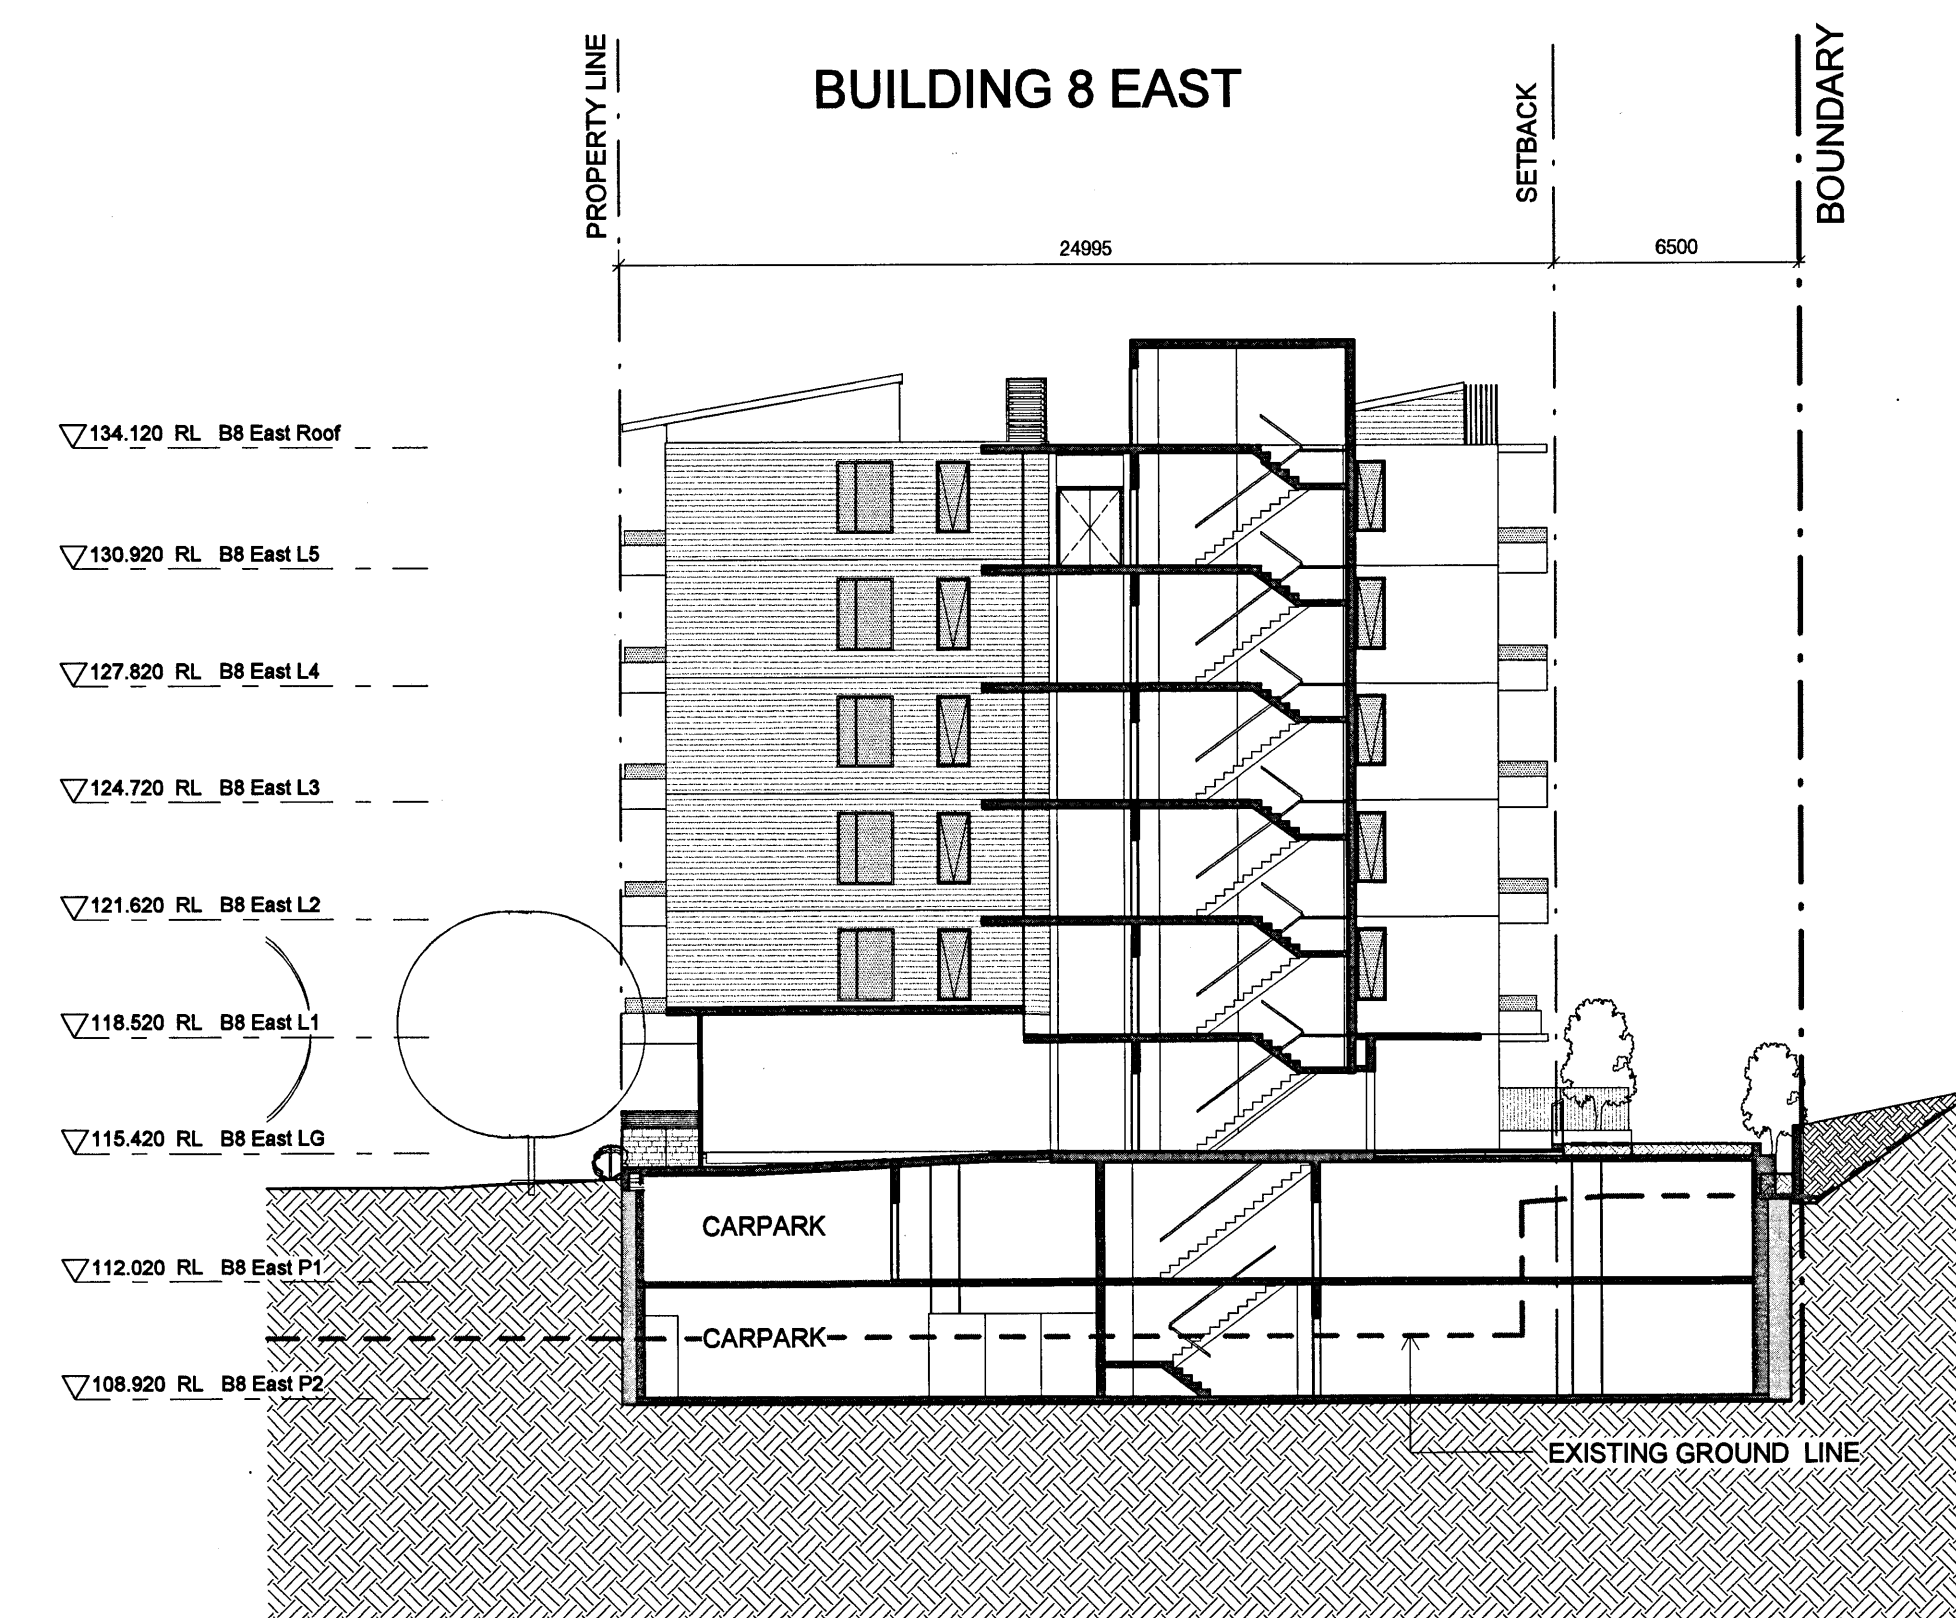

4 SECTION D-D
1:200

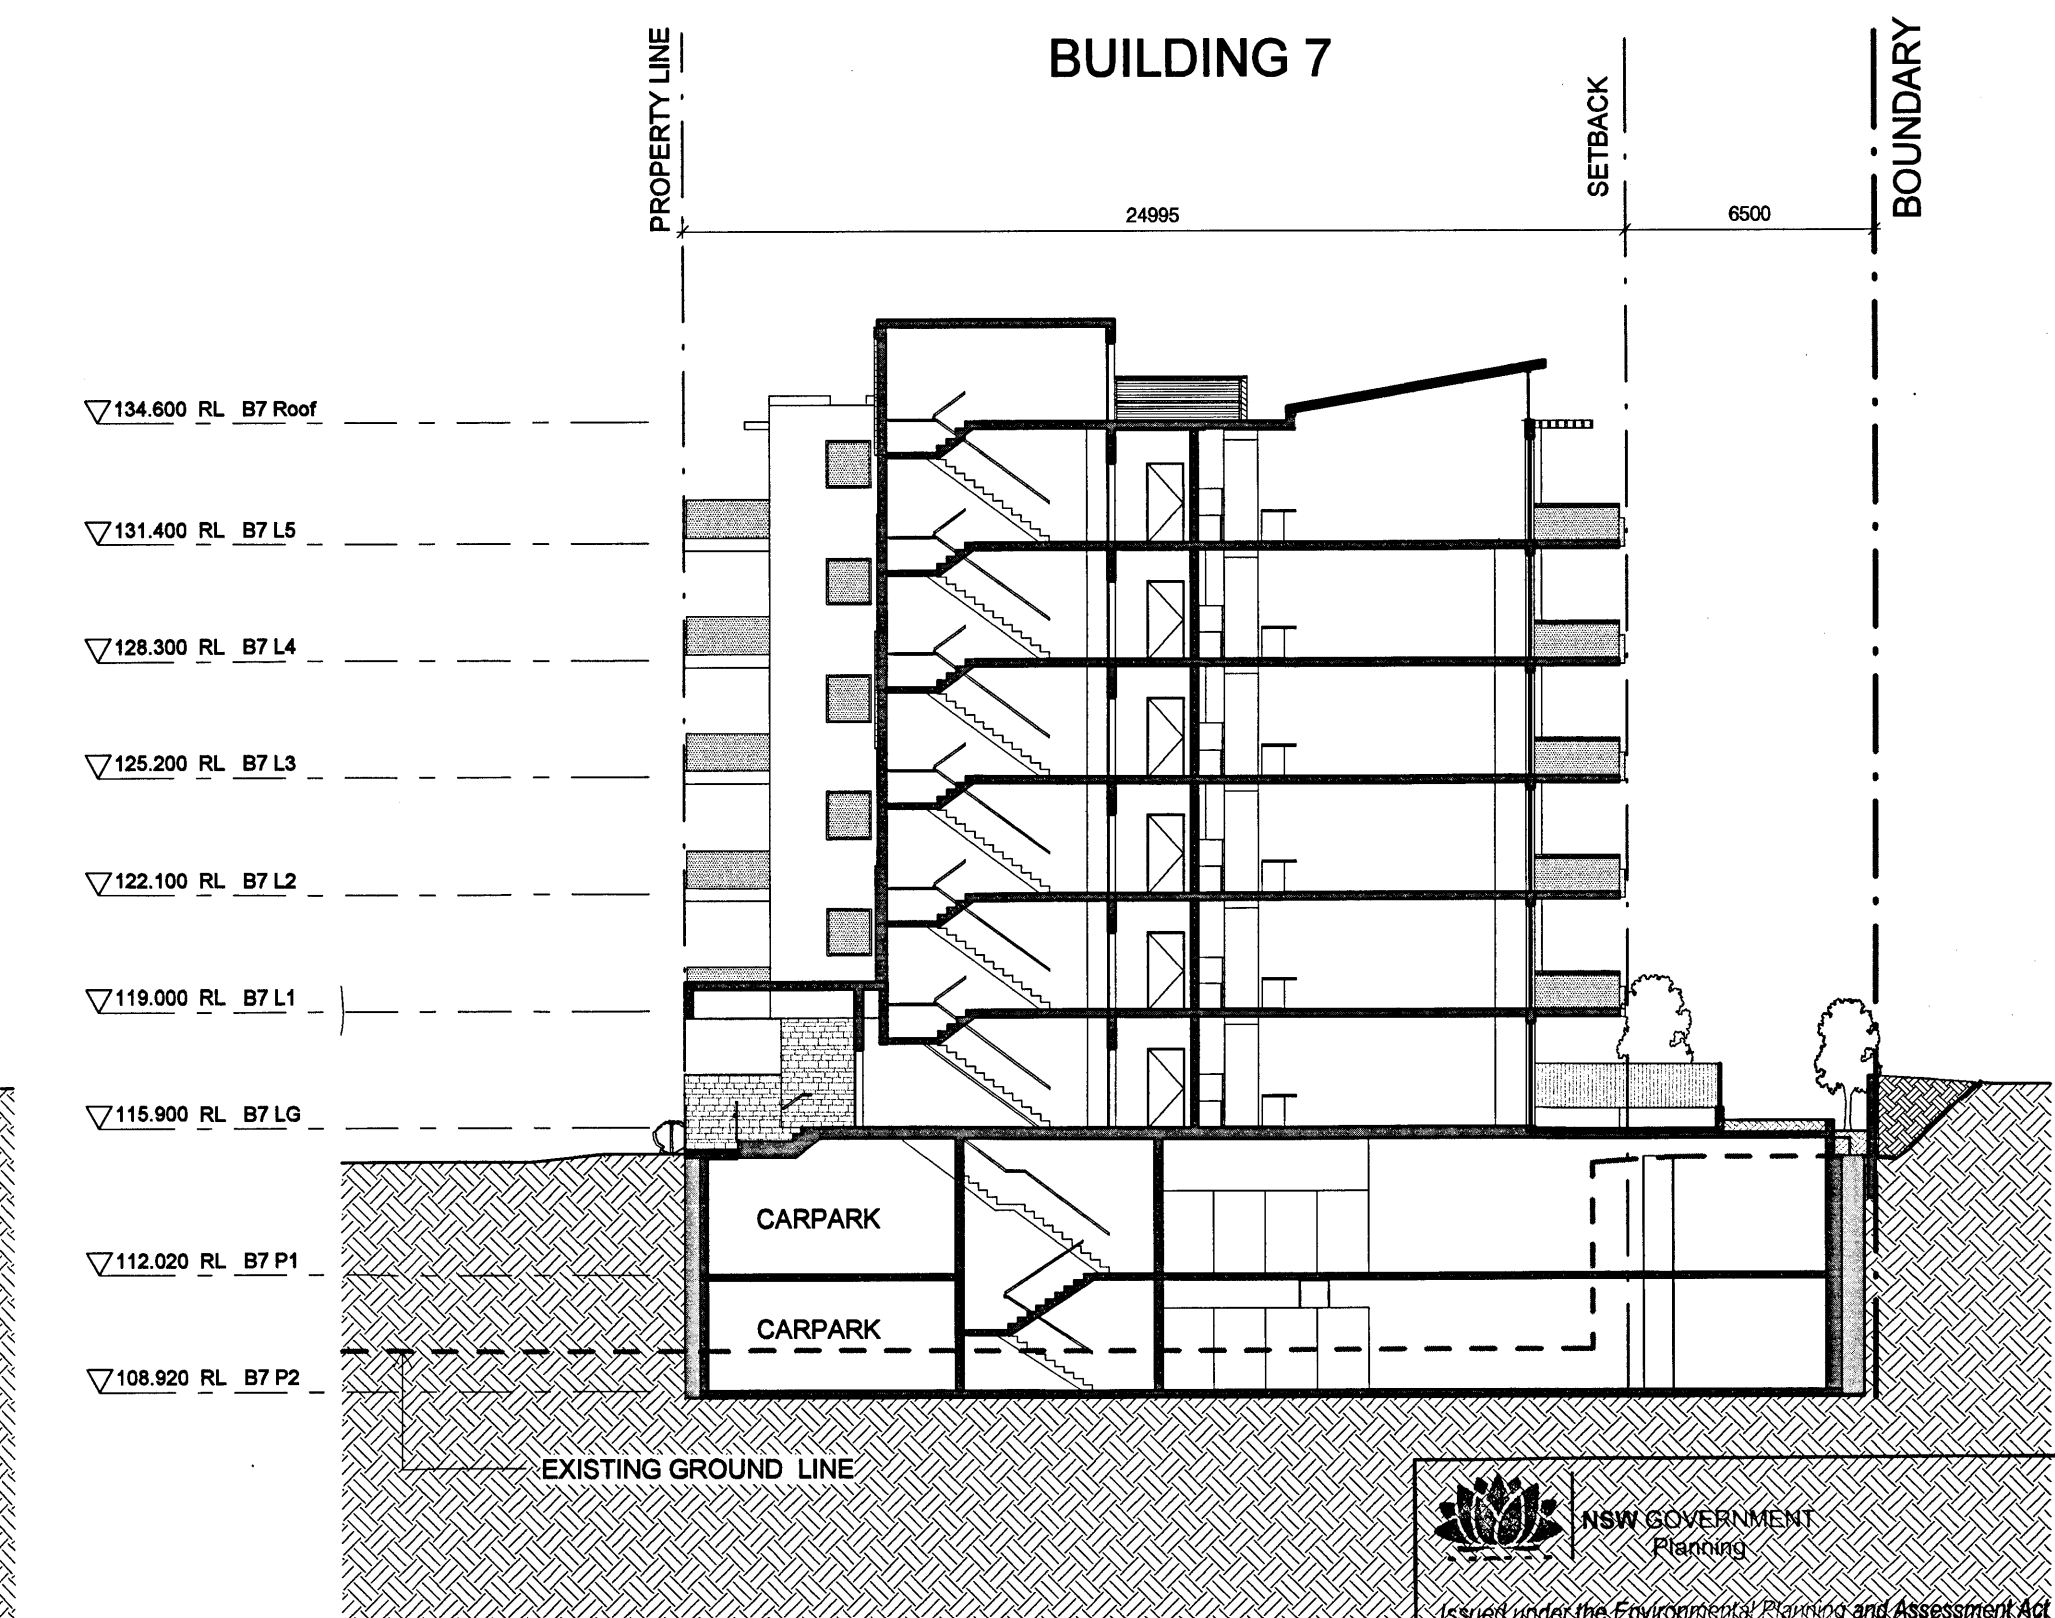


3 SECTION C-C
1:200

NSW GOVERNMENT
Planning
Approved Application No. MP10-0158
granted on the 12/12/2011
Signed [Signature]
Sheet No. 5 of 33

Do not scale from drawings. Verify all dimensions on site before commencing work. Copying or the reproduction of this drawing is strictly prohibited without the consent of Peddie Thorp & Walker P/L

PROJECT APPLICATION
PROJECT APPLICATION RE-ISSUE

13.12.2010
05.04.2011

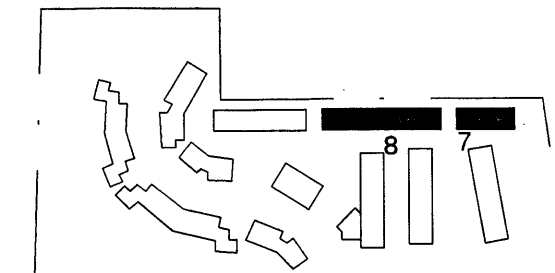

Consultants

Landscape Architects
Daylight/Solar Access
Traffic
Nathanael/Bask
Acoustic

Sturt Associates
Heggies
Transport and Traffic Planning Associates
Efficient Living
Acoustic Logic

Suite 91, Level 5, 330 Watlie Street, Ultimo NSW 2007
2 Lincon Street, Lane Cove NSW 2066
Suite 603, Level 6, 282 Victoria Avenue, Chatswood NSW 2067
24B/176 South Creek Road, Cromer NSW 2099
9 Sarah Street, Mascot NSW 2020

Tel: 9211 3744
Tel: 9427 8100
Tel: 9411 5660
Tel: 9944 0332
Tel: 8338 9888

Client

Meriton Apartments Pty Ltd
Level 11, 528 Kent Street
Sydney NSW Australia 2000
T 612 9232 5977
F 612 9221 4139
www.meriton.com.au

Architect

PTW Architects
Level 17, 9 Castlereagh St
Sydney NSW Australia 2000
T 612 9232 5977
F 612 9221 4139
www.ptw.com.au

PTW

Site Sections (Sheet 1)

1:200 @ A0

Drawing

PROJ NO 209 001
SCALE: 1:200 @ A0
DATE: 10/2010

APPROVED: PSC

Project

Epping Park
61 Mobile Lane, Epping
Stage 1 (Building 7+8)
A0020
PROJECT
APPLICATION



1 B7 NORTH ELEVATION
1 : 100



3 B7 SOUTH ELEVATION
1 : 100

LEGEND

- | | |
|---|--|
| 2 METAL WALL CLADDING | 11 SPANDREL PANEL |
| (a) COLOUR 1 | (a) COLOUR 1 |
| (b) COLOUR 2 | (b) COLOUR 2 |
| (c) COLOUR 3 | (c) COLOUR 3 |
| (d) COLOUR 4 | (d) COLOUR 4 |
| (e) COLOUR 5 | 14 ROLLER SHUTTER |
| (f) COLOUR 6 | 15 OPERABLE EXTERNAL HORIZONTAL SCREEN |
| (g) COLOUR 7 | 16 PAINT FINISH |
| (h) COLOUR 8 | 17 METAL SCREEN |
| (i) COLOUR 9 | 18 ALUMINIUM OPERABLE SLIDING LOUVRES |
| (j) COLOUR 10 | 19 TRELLIS / PERGOLA |
| (k) COLOUR 11 | 20 METAL GRILLS |
| 3 PRECAST CONCRETE PANEL AND PAINT FINISH | 21 PAINTED MASONRY UPSTAND |
| 4 ROUGH CAST MASONRY WALL | 22 PAINTED SLAB EDGE |
| (a) COLOUR 1 | 23 METAL BALUSTRADE |
| (b) COLOUR 2 | |
| 5 TEXTURED PRECAST CONCRETE | |
| 6 GLAZING WITH ALUMINIUM FRAMED DOORS AND WINDOWS | |
| 7 CONCRETE ROOF WITH PAINT FINISH | |
| (a) COLOUR 1 | |
| (b) COLOUR 2 | |
| 8 GLASS BALUSTRADE | |
| 9 FENCE | |
| 10 HINGED GARAGE DOOR | |


NOTE:

- Furniture layout shown indicative only.
- Site and Landscape shown for context only. Refer to Landscape Drawings.

Do not scale from drawings. Verify all dimensions on site before commencing work. Copying or the reproduction of this drawing is strictly prohibited without the consent of Peddle Thorp & Walker P/L.

PROJECT APPLICATION
PROJECT APPLICATION RE-ISSUE
13.12.2010
05.04.2011

Key Plan

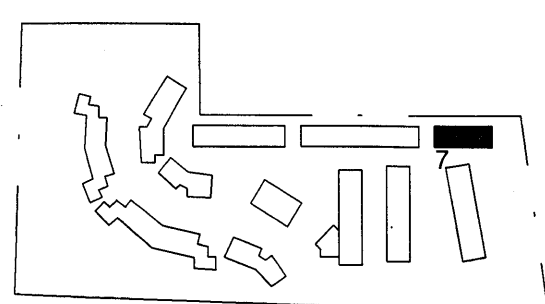

Consultants
Landscape Architects
Daylight/Solar Access
Traffic
Nathers/Bask
Acoustic

Sturt Associates
Heggles
Transport and Traffic Planning Associates
Efficient Living
Acoustic Logic

Suite 91, Level 5, 330 Wattle Street, Ultimo NSW 2007
2 Lincon Street, Lane Cove NSW 2066
Suite 603, Level 6, 282 Victoria Avenue, Chatswood NSW 2067
24B/176 South Creek Road, Cromer NSW 2099
9 Sarah Street, Mascot NSW 2020

Tel: 9211 3744
Tel: 9427 8100
Tel: 9411 5660
Tel: 9944 0332
Tel: 8338 9888

Client

Meriton Apartments Pty Ltd
Level 11, 528 Kent Street
Sydney NSW Australia 2000
T (02) 92872886
F (02) 92872777
www.meriton.com.au

Architect

PTW Architects
Level 17, 9 Castlereagh St
Sydney NSW Australia 2000
T 612 9252 5877
F 612 9221 4139
www.ptw.com.au

PTW

Title Building 7 Elevations NS

1:100 @ A0

Drawing


PROJ NO 209 001
SCALE: 1:100 @ A0
DATE: 10/2010

APPROVED: PSC

Project

Epping Park
61 Macross Lane, Epping
Stage 1 (Building 7+8)

A7200
PROJECT APPLICATION

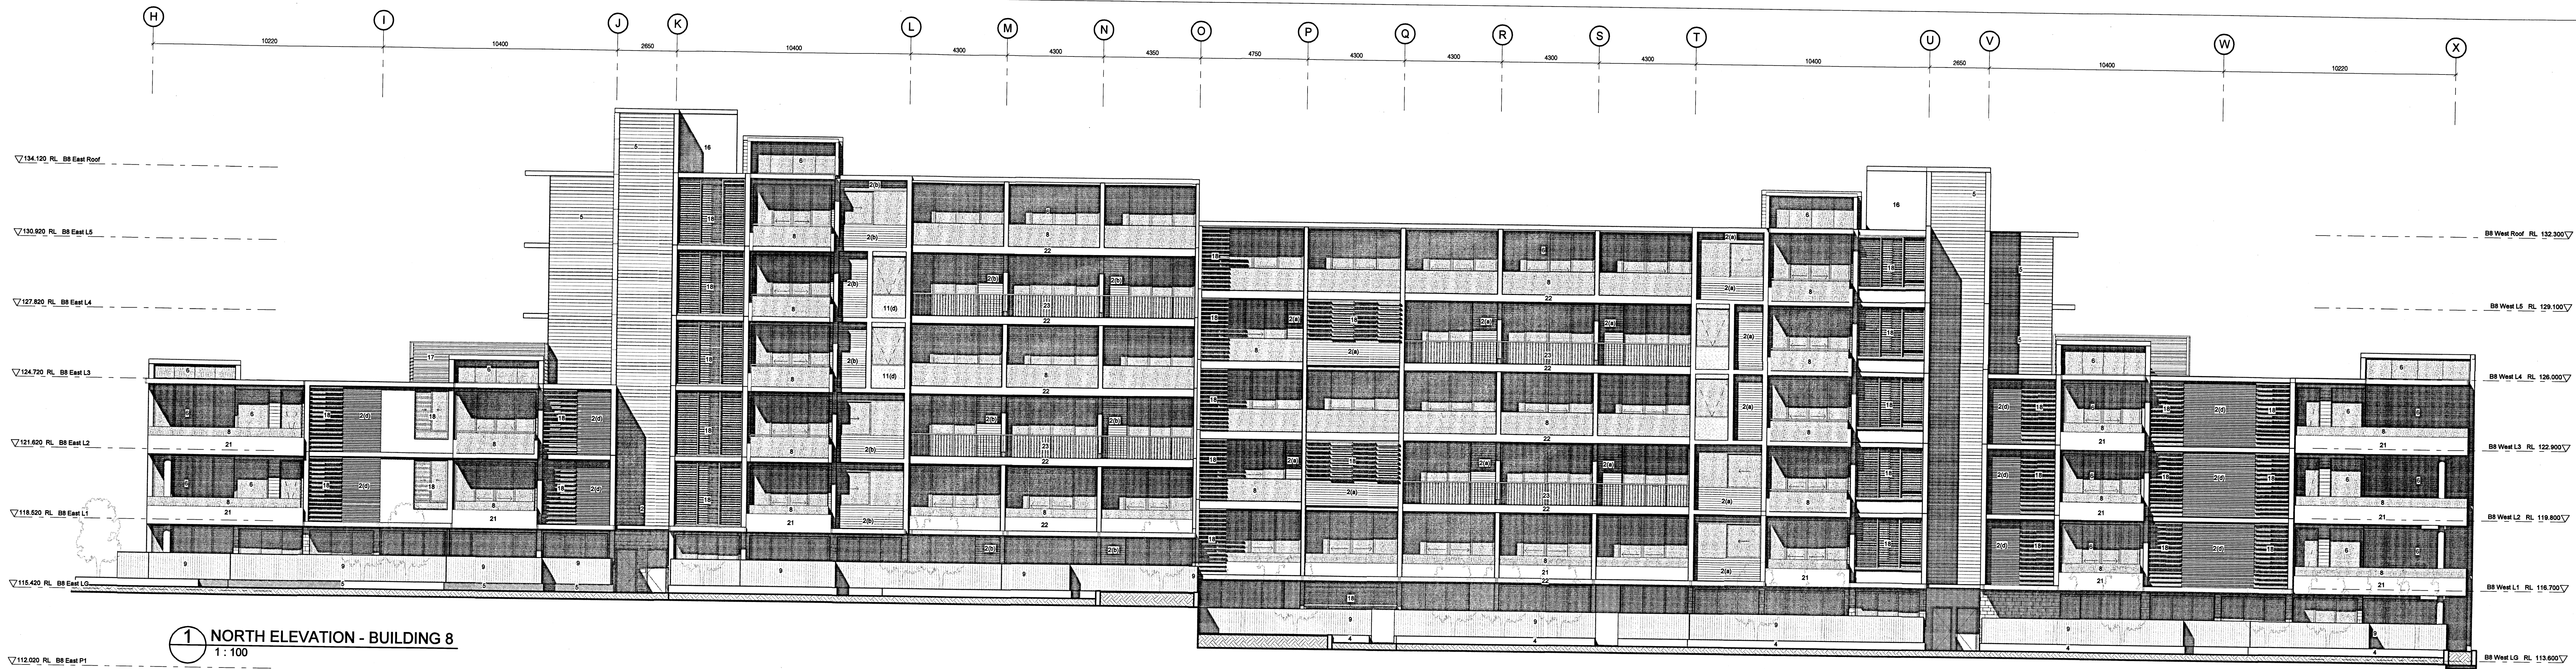

NOTE:

- Furniture layout shown indicative only.
- Site and Landscape shown for context only. Refer to Landscape Drawings.

LEGEND

- | | | | |
|-----|---|-----|-------------------------------------|
| 2 | METAL WALL CLADDING | 11 | SPANDREL PANEL |
| (a) | COLOUR 1 | (a) | COLOUR 1 |
| (b) | COLOUR 2 | (b) | COLOUR 2 |
| (c) | COLOUR 3 | (c) | COLOUR 3 |
| (d) | COLOUR 4 | (d) | COLOUR 4 |
| (e) | COLOUR 5 | 14 | ROLLER SHUTTER |
| (f) | COLOUR 6 | 15 | OPERABLE EXTERNAL HORIZONTAL SCREEN |
| (g) | COLOUR 7 | 16 | PAINT FINISH |
| (h) | COLOUR 8 | 17 | METAL SCREEN |
| (i) | COLOUR 9 | 18 | ALUMINIUM OPERABLE SLIDING LOUVRES |
| (j) | COLOUR 10 | 19 | TRELLIS / PERGOLA |
| (k) | COLOUR 11 | 20 | METAL GRILLS |
| 3 | PRECAST CONCRETE PANEL AND PAINT FINISH | 21 | PAINTED MASONRY UPSTAND |
| 4 | ROUGH CAST MASONRY WALL | 22 | PAINTED SLAB EDGE |
| (a) | COLOUR 1 | 23 | METAL BALUSTRADE |
| (b) | COLOUR 2 | | |
| 5 | TEXTURED PRECAST CONCRETE | | |
| 6 | GLAZING WITH ALUMINIUM FRAMED DOORS AND WINDOWS | | |
| 7 | CONCRETE ROOF WITH PAINT FINISH | | |
| (a) | COLOUR 1 | | |
| (b) | COLOUR 2 | | |
| 8 | GLASS BALUSTRADE | | |
| 9 | FENCE | | |
| 10 | HINGED GARAGE DOOR | | |

