



DENOTES POSSIBLE FUTURE EXPANSION
3 BEDROOMS+ENSUITES

- These designs and plans are the copyright of MODE Design Corporation Pty. Ltd. and cannot be reproduced without written permission.
- Verify all dimensions on site prior to the commencement of work.
- Do not scale off these drawings.
- Report discrepancies to the Architect before carrying out work.


AMENDMENTS			
Issue	Date	Description	Author
1	07/10/11	DA Issue	SS
2	11/10/11	QS check	SS
03	19/06/14	FOR DISCUSSION	GU
04	20/06/14	SECTION 75W - PRELIMINARY	GU
05	24/06/14	SECTION 75W	GU

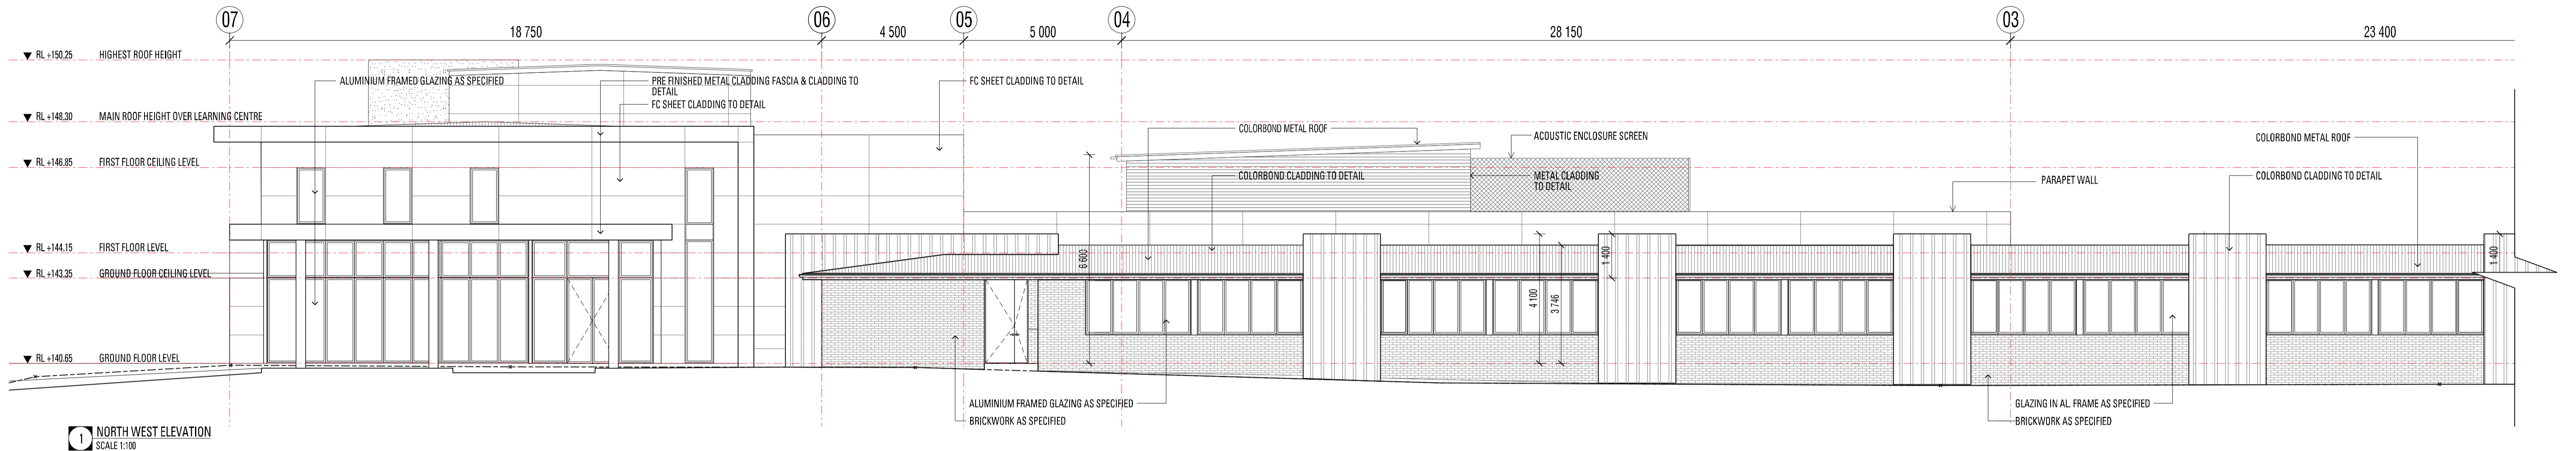

1 NORTH WEST ELEVATION
SCALE 1:100

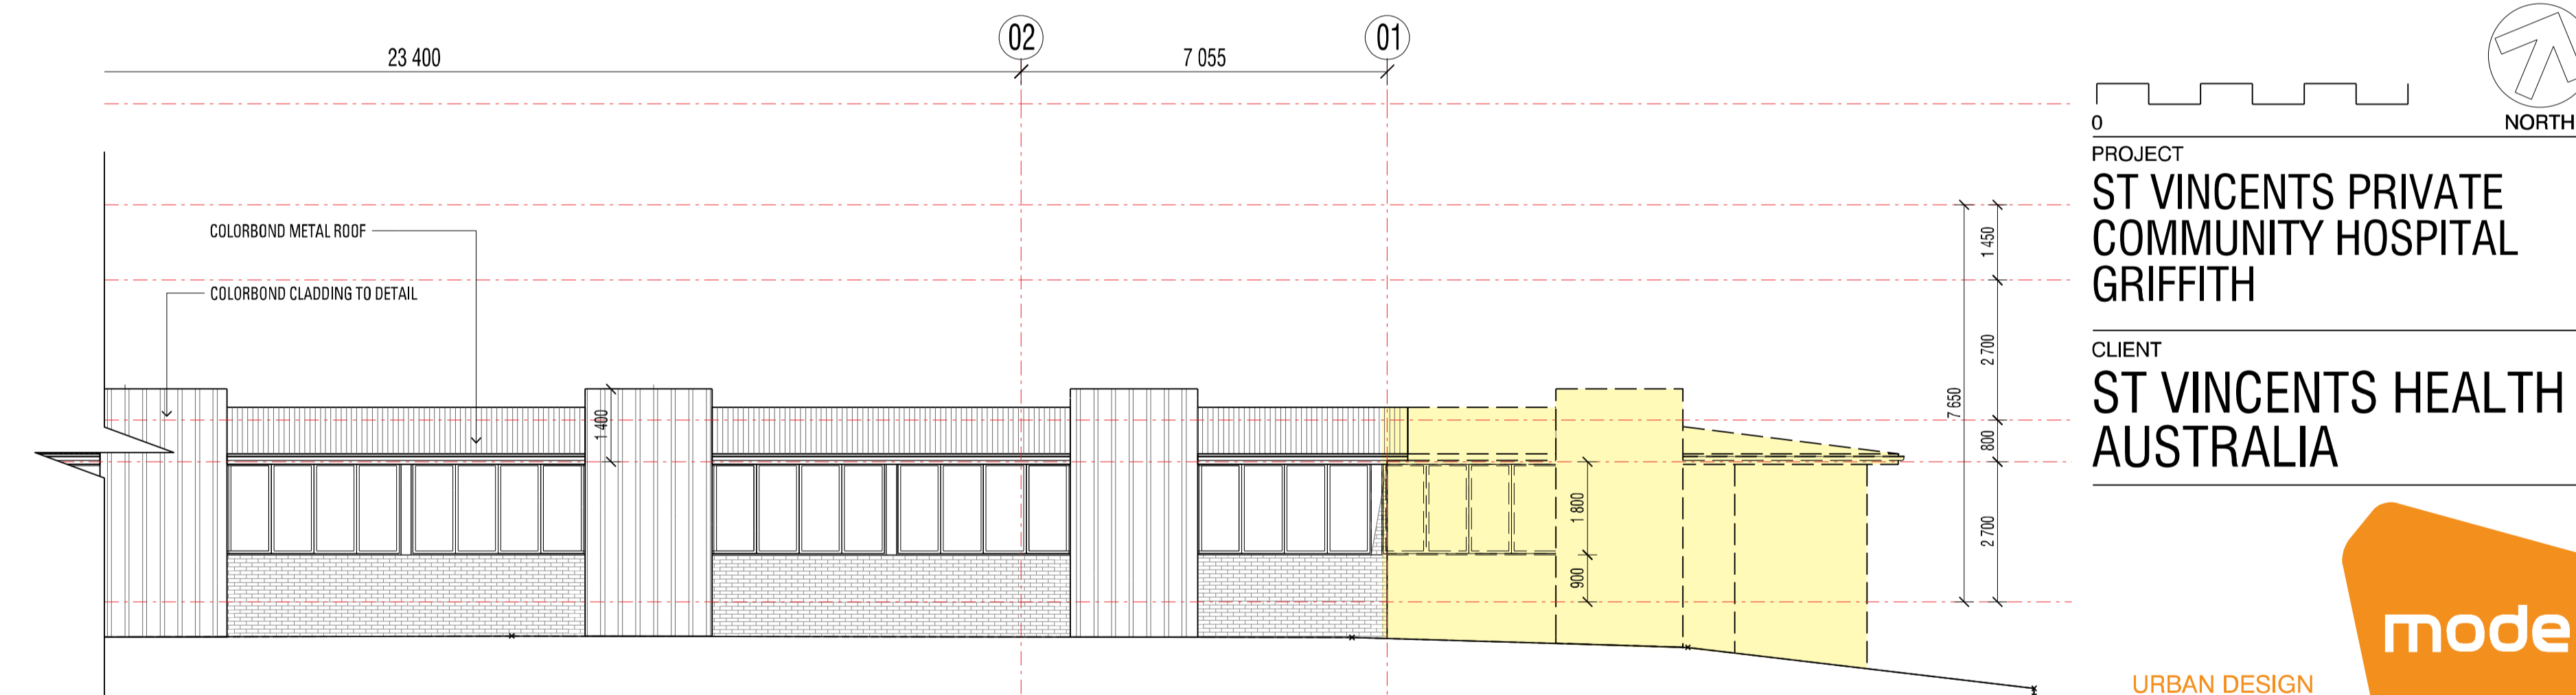

2 NORTH WEST ELEVATION - CONTINUE
SCALE 1:100

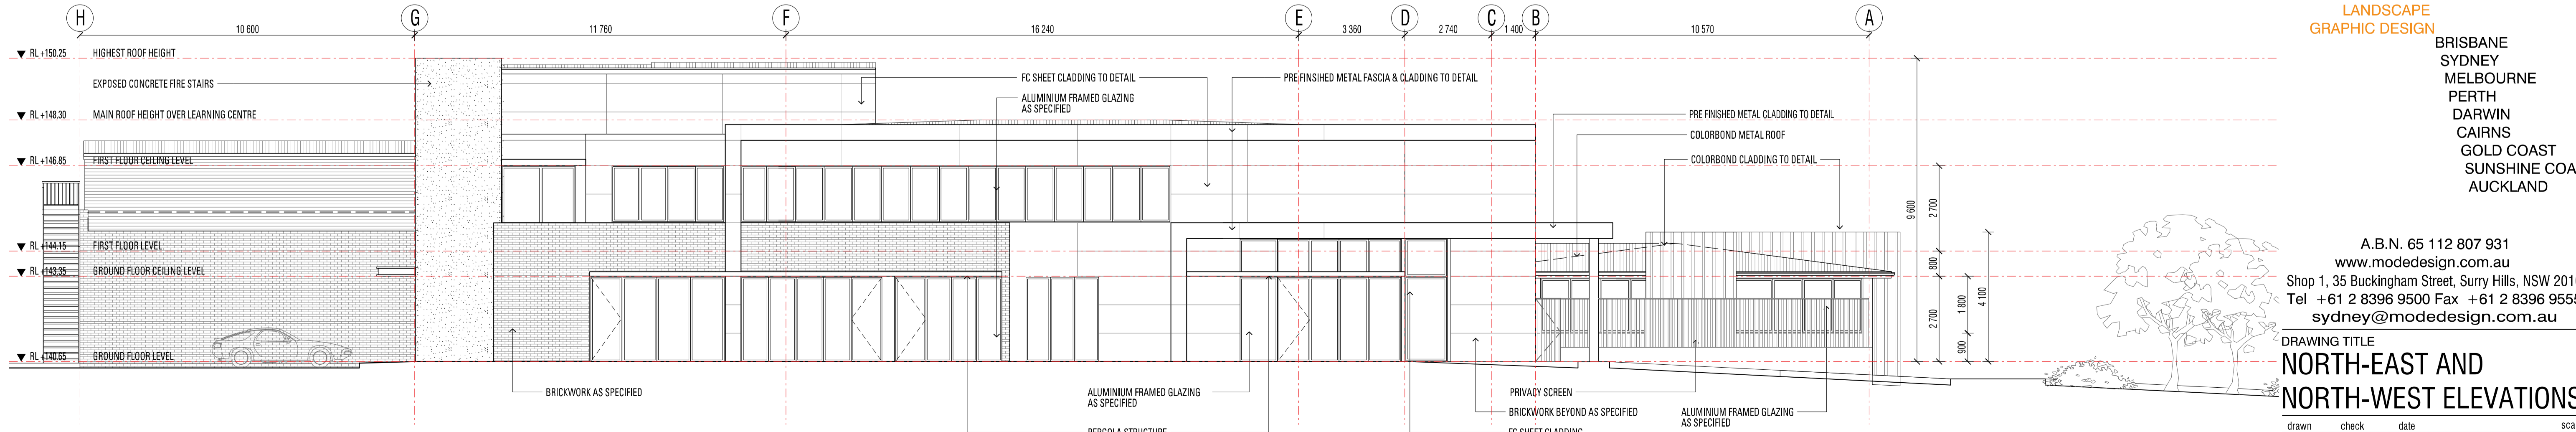

3 NORTH EAST ELEVATION
SCALE 1:100

PROJECT
ST VINCENTS PRIVATE COMMUNITY HOSPITAL GRIFFITH
 CLIENT
ST VINCENTS HEALTH AUSTRALIA



URBAN DESIGN
 MASTER PLANNING
 ARCHITECTURE
 INTERIOR DESIGN
 LANDSCAPE
 GRAPHIC DESIGN

BRISBANE
 SYDNEY
 MELBOURNE
 PERTH
 DARWIN
 CAIRNS
 GOLD COAST
 SUNSHINE COAST
 AUCKLAND

A.B.N. 65 112 807 931
 www.modedesign.com.au
 Shop 1, 35 Buckingham Street, Surry Hills, NSW 2010
 Tel +61 2 8396 9500 Fax +61 2 8396 9555
 sydney@modedesign.com.au

DRAWING TITLE
NORTH-EAST AND NORTH-WEST ELEVATIONS

drawn	check	date	scale
DRW	CHK	24/06/14	1:100 @ A1
job no.	drwg no.	issue	
14178SYD	DD - 200	05	

FOR APPROVAL