



**■ DENOTES POSSIBLE FUTURE EXPANSION
3 BEDROOMS+ENSUITES**

- These designs and plans are the copyright of MODE Design Corporation Pty. Ltd. and cannot be reproduced without written permission.
- Verify all dimensions on site prior to the commencement of work.
- Do not scale off these drawings.
- Report discrepancies to the Architect before carrying out work.


AMENDMENTS			
Issue	Date	Description	Author
1	07/10/11	DA Issue	SS
2	11/10/11	DS check	SS
03	19/06/14	FOR DISCUSSION	GU
04	20/06/14	SECTION 75W - PRELIMINARY	GU
05	24/06/14	SECTION 75W	GU

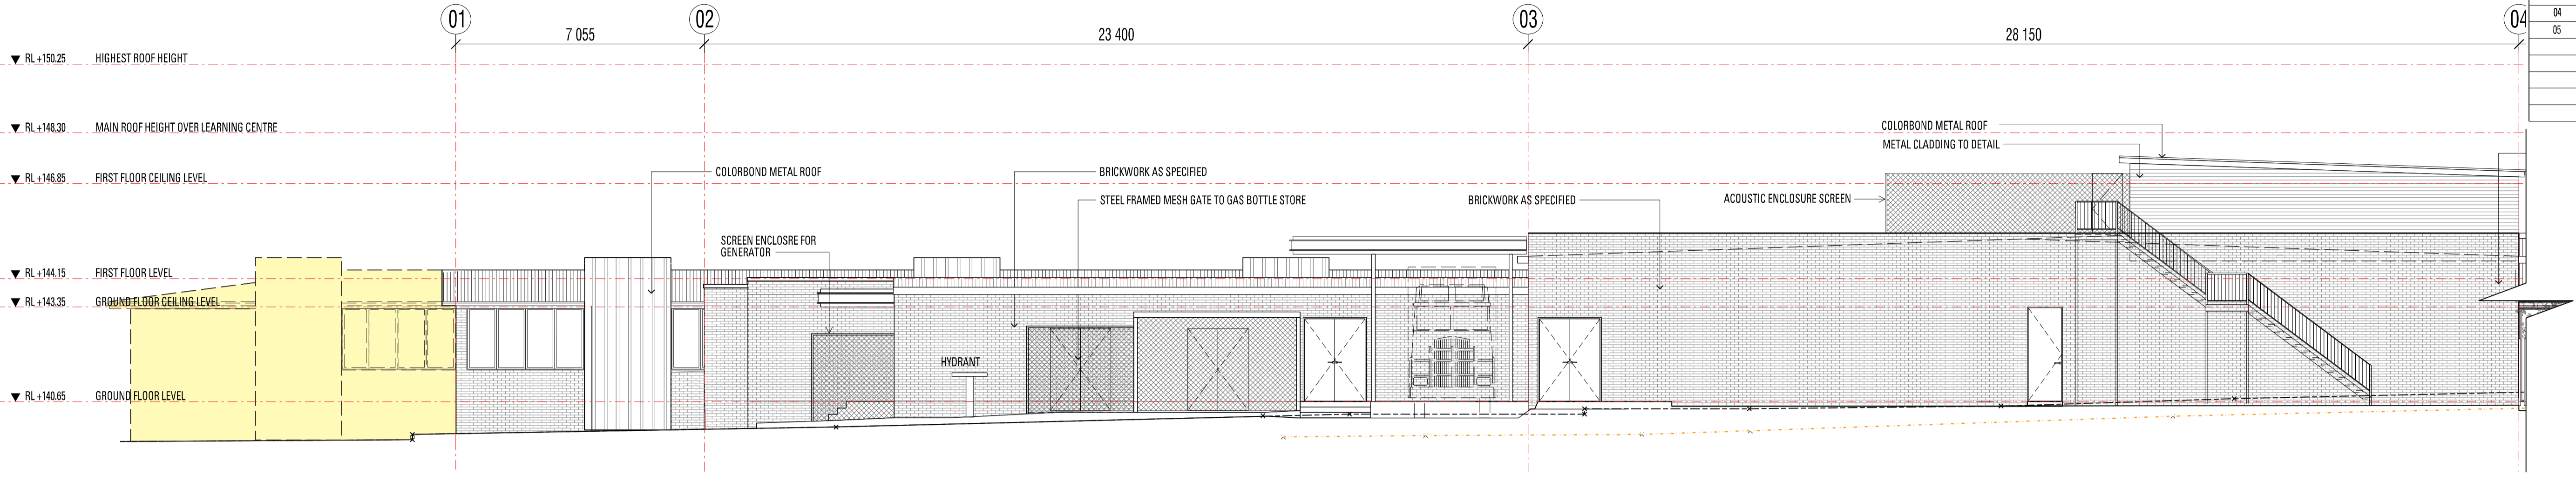

1 SOUTH EAST ELEVATION
SCALE 1:100

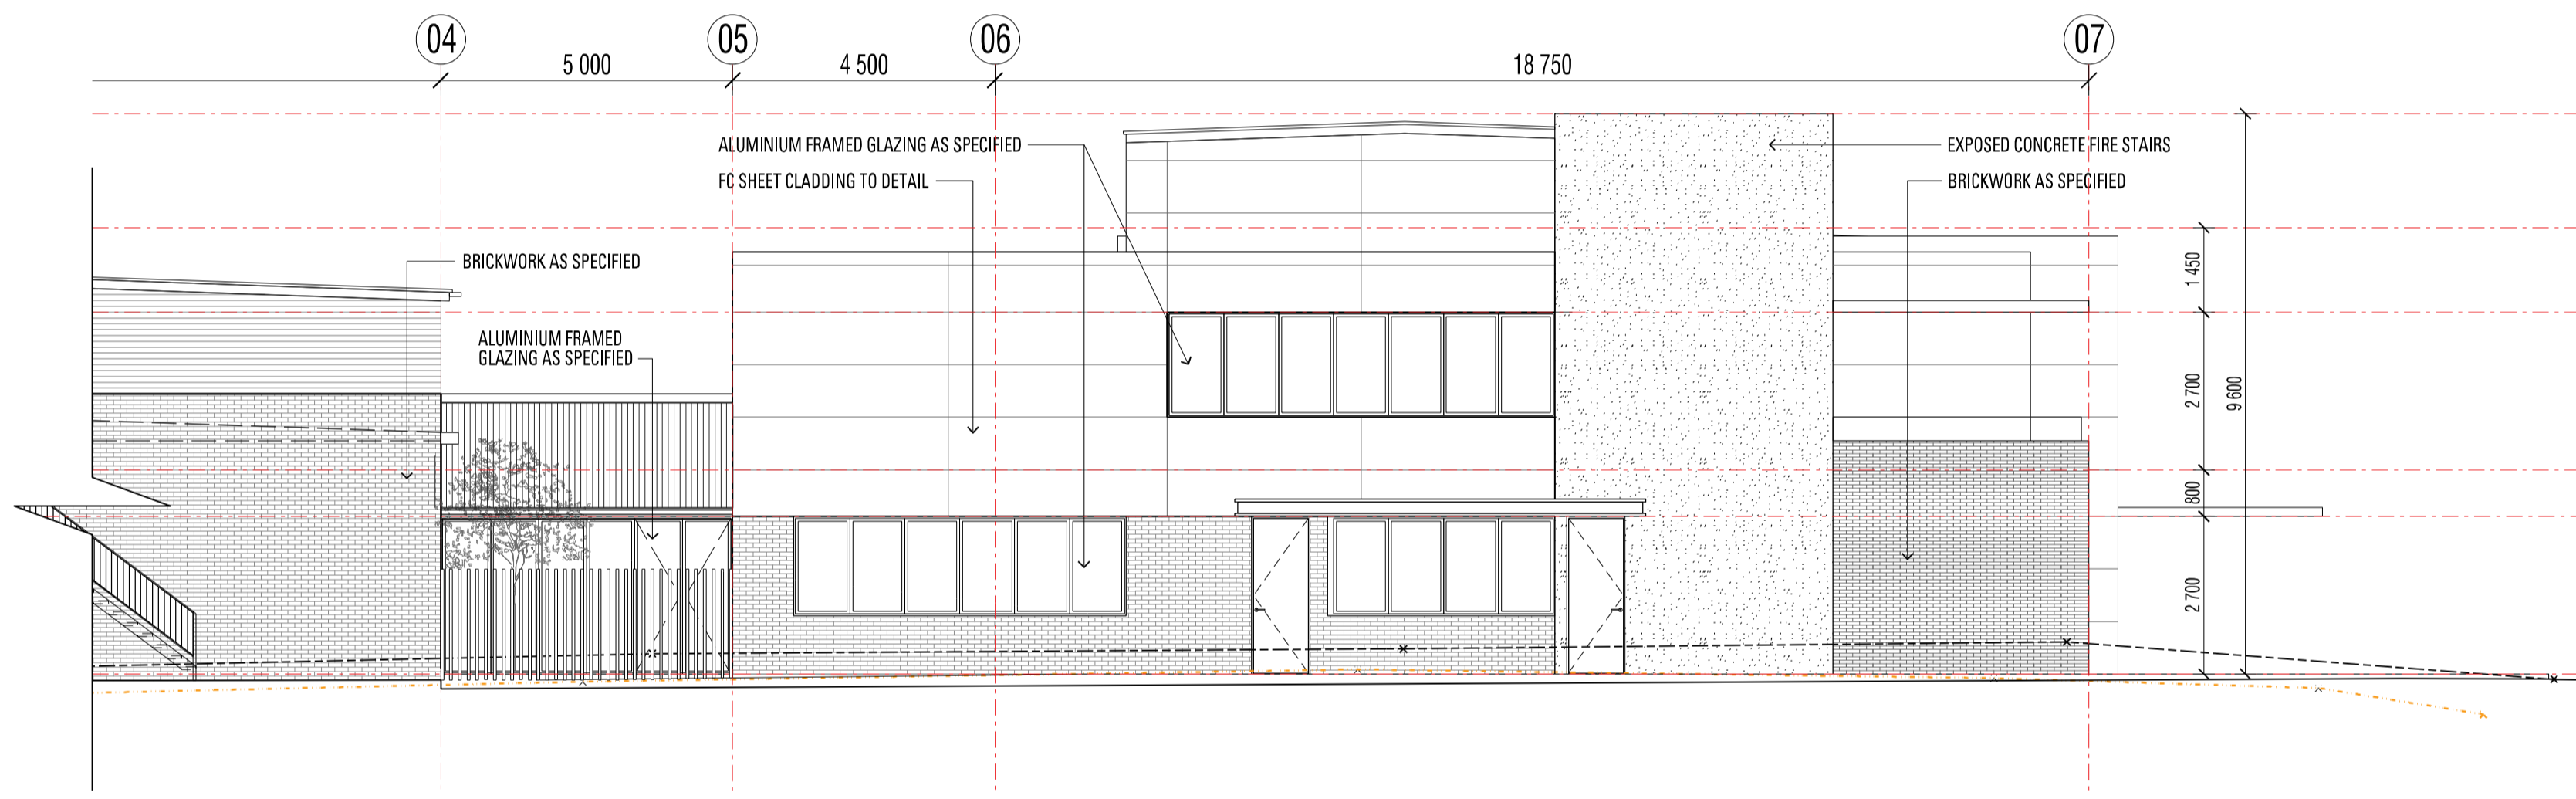

2 SOUTH EAST ELEVATION - CONTINUE
SCALE 1:100

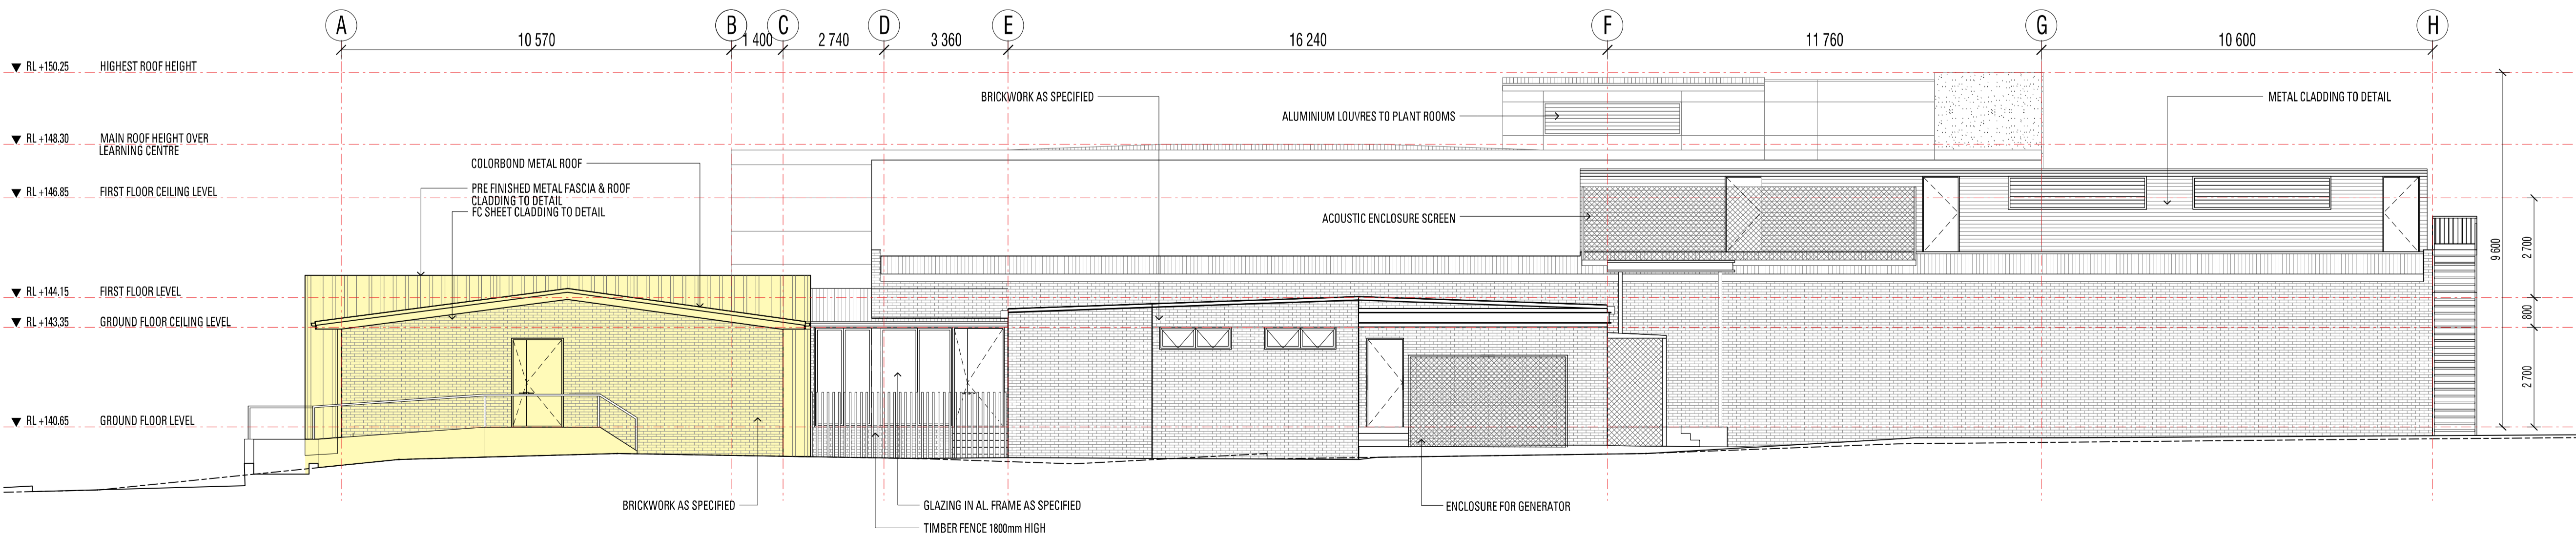

3 SOUTH WEST ELEVATION
SCALE 1:100

PROJECT
ST VINCENTS PRIVATE COMMUNITY HOSPITAL GRIFFITH

CLIENT
ST VINCENTS HEALTH AUSTRALIA



URBAN DESIGN
MASTER PLANNING
ARCHITECTURE
INTERIOR DESIGN
LANDSCAPE
GRAPHIC DESIGN

BRISBANE
SYDNEY
MELBOURNE
PERTH
DARWIN
CAIRNS
GOLD COAST
SUNSHINE COAST
AUCKLAND

A.B.N. 65 112 807 931
www.modedesign.com.au
Shop 1, 35 Buckingham Street, Surry Hills, NSW 2010
Tel +61 2 8396 9500 Fax +61 2 8396 9555
sydney@modedesign.com.au

DRAWING TITLE
SOUTH-EAST AND NORTH-WEST ELEVATIONS

drawn	check	date	scale
GU	PO	24/06/14	1:100 @ A1

job no.	drwg no.	issue
14178SYD	DD - 201	05

FOR APPROVAL