



- These designs and plans are the copyright of MODE Design Corporation Pty. Ltd. and cannot be reproduced without written permission.
- Verify all dimensions on site prior to the commencement of work.
- Do not scale off these drawings.
- Report discrepancies to the Architect before carrying out work.

AMENDMENTS				
Issue	Date	DA Issue	Description	Author
1	07/10/11	DA Issue		SS
2	11/10/11	QS check		SS
03	24/06/14	SECTION 75W		GU

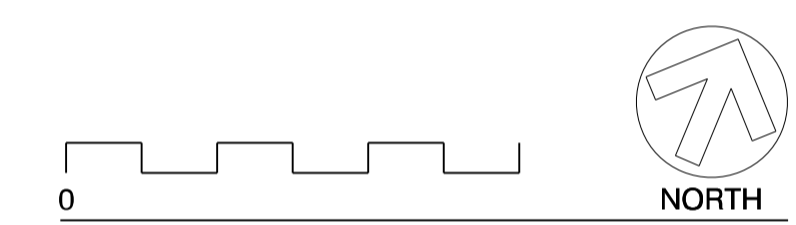

PROJECT  
**ST VINCENTS PRIVATE COMMUNITY HOSPITAL GRIFFITH**  
 CLIENT  
**ST VINCENTS HEALTH AUSTRALIA**

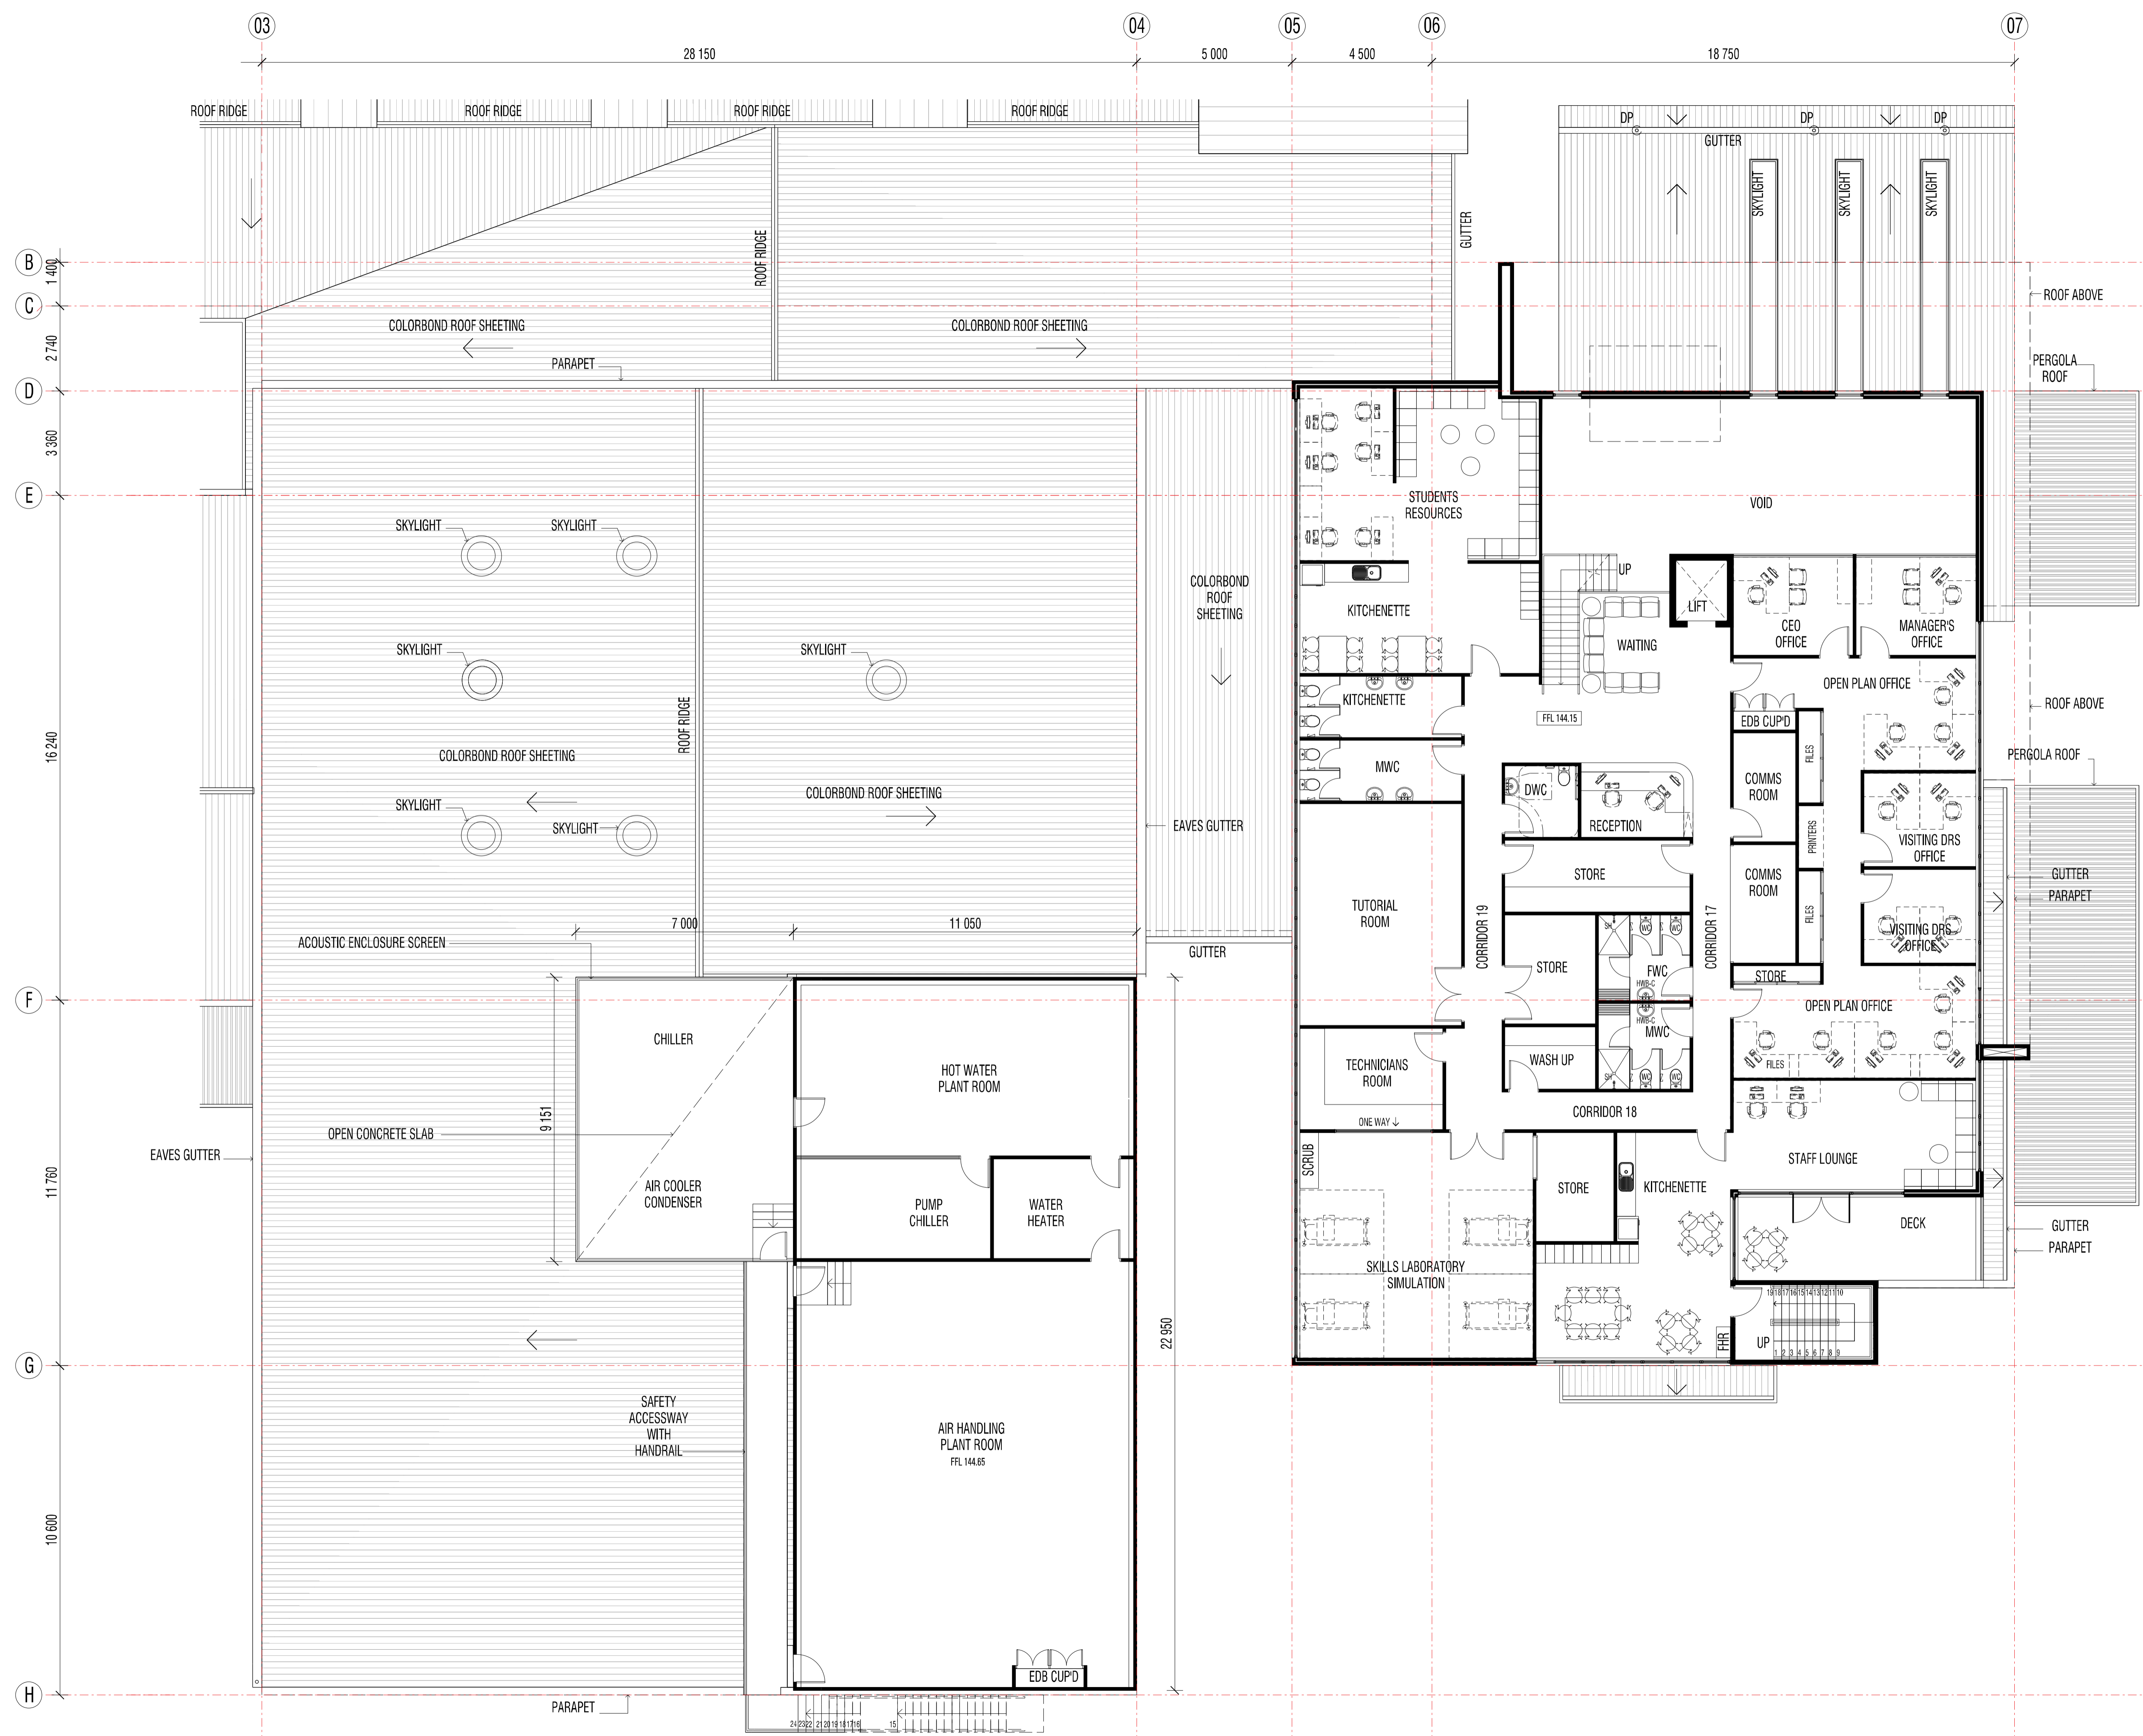

URBAN DESIGN  
 MASTER PLANNING  
 ARCHITECTURE  
 INTERIOR DESIGN  
 LANDSCAPE  
 GRAPHIC DESIGN

BRISBANE  
 SYDNEY  
 MELBOURNE  
 PERTH  
 DARWIN  
 CAIRNS  
 GOLD COAST  
 SUNSHINE COAST  
 AUCKLAND

A.B.N. 65 112 807 931  
 www.modedesign.com.au  
 Shop 1, 35 Buckingham Street, Surry Hills, NSW 2010  
 Tel +61 2 8396 9500 Fax +61 2 8396 9555  
 sydney@modedesign.com.au

DRAWING TITLE  
**FIRST FLOOR PLAN**

drawn	check	date	scale
GU	PO	24/06/14	1:100 @ A1
job no.	drwg no.	issue	
14178SYD	DD - 103	03	

**FOR APPROVAL**