


DENOTES POSSIBLE FUTURE EXPANSION
3 BEDROOMS+ENSUITES




1 GROUND FLOOR PLAN - INPATIENT CLUSTER
SCALE 1:100

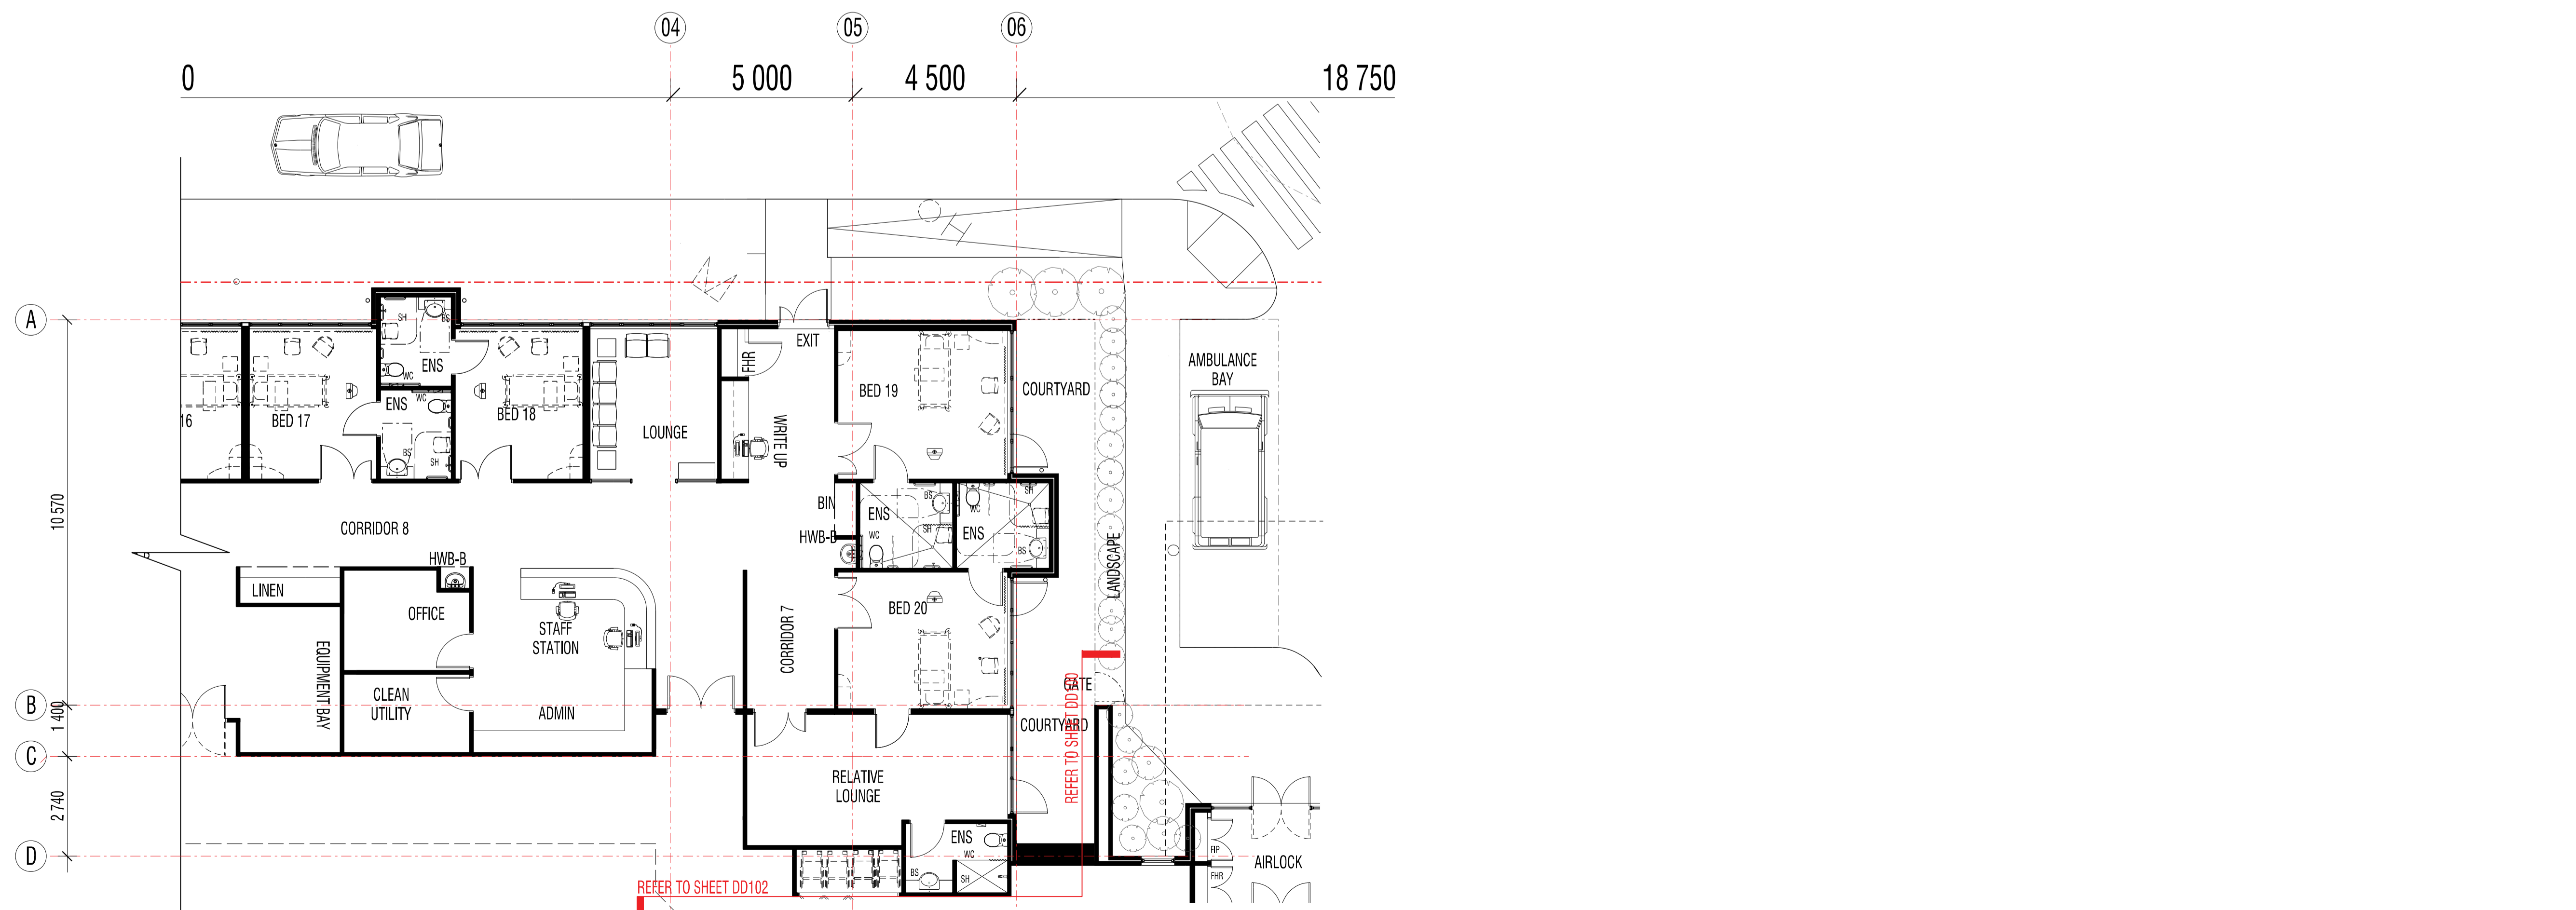

2 GROUND FLOOR PLAN - INPATIENT CLUSTER CONTINUE
SCALE 1:100

- These designs and plans are the copyright of MODE Design Corporation Pty. Ltd. and cannot be reproduced without written permission.
- Verify all dimensions on site prior to the commencement of work.
- Do not scale off these drawings.
- Report discrepancies to the Architect before carrying out work.

AMENDMENTS				
Issue	Date	Description	Author	
1	07/10/11	DA Issue	SS	
2	11/10/11	QS check	SS	
03	24/06/14	SECTION 75W	GU	

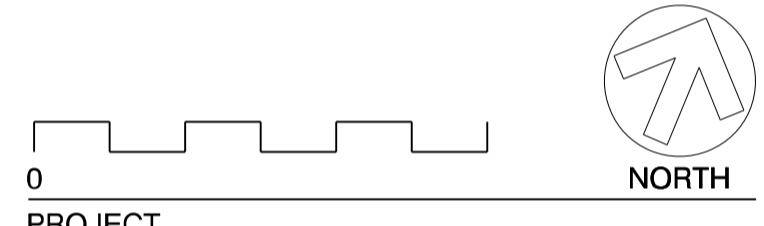

PROJECT
**ST VINCENTS PRIVATE
COMMUNITY HOSPITAL
GRIFFITH**

CLIENT
**ST VINCENTS HEALTH
AUSTRALIA**



URBAN DESIGN
MASTER PLANNING
ARCHITECTURE
INTERIOR DESIGN
LANDSCAPE
GRAPHIC DESIGN

BRISBANE
SYDNEY
MELBOURNE
PERTH
DARWIN
CAIRNS
GOLD COAST
SUNSHINE COAST
AUCKLAND

A.B.N. 65 112 807 931
www.modedesign.com.au
Shop 1, 35 Buckingham Street, Surry Hills, NSW 2010
Tel +61 2 8396 9500 Fax +61 2 8396 9555
sydney@modedesign.com.au

DRAWING TITLE
**GROUND FLOOR PLAN
- PART 2**

drawn	check	date	scale
GU	PO	24/06/14	1:100 @ A1
job no.	dwg no.	issue	
14178SYD	DD - 101	03	

FOR APPROVAL