



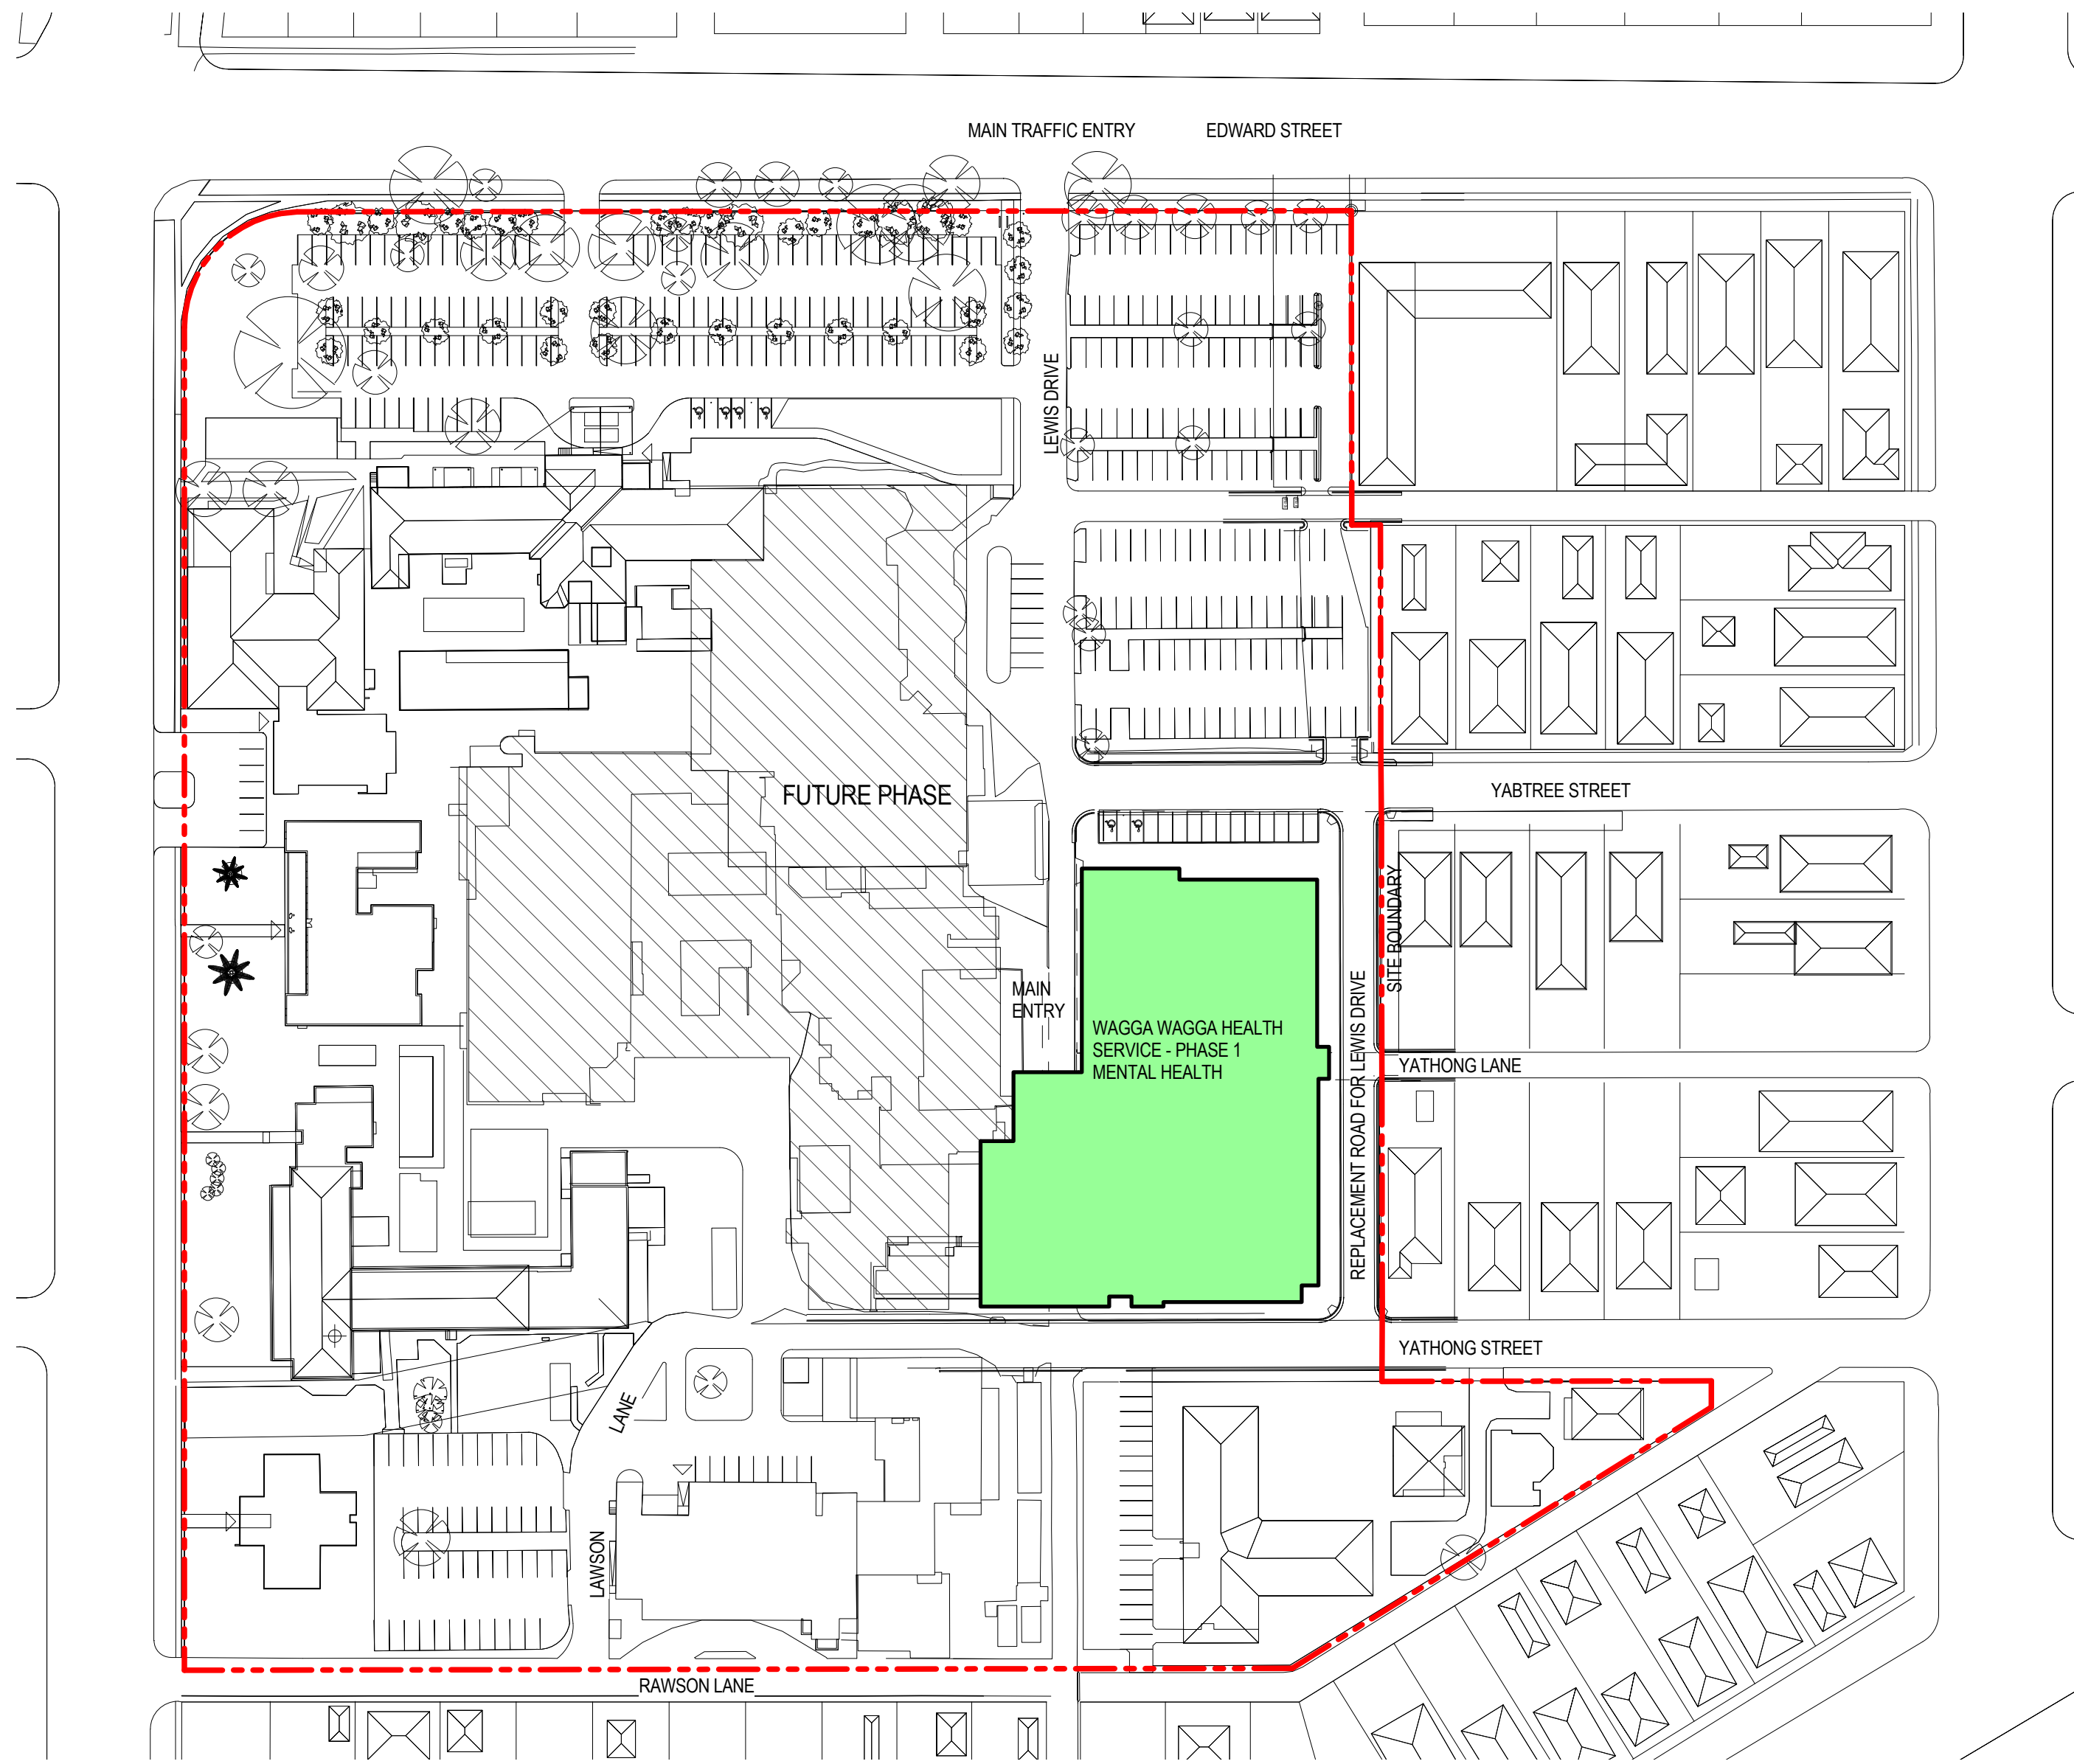

1 LOCATION PLAN
SCALE 1 : 1000

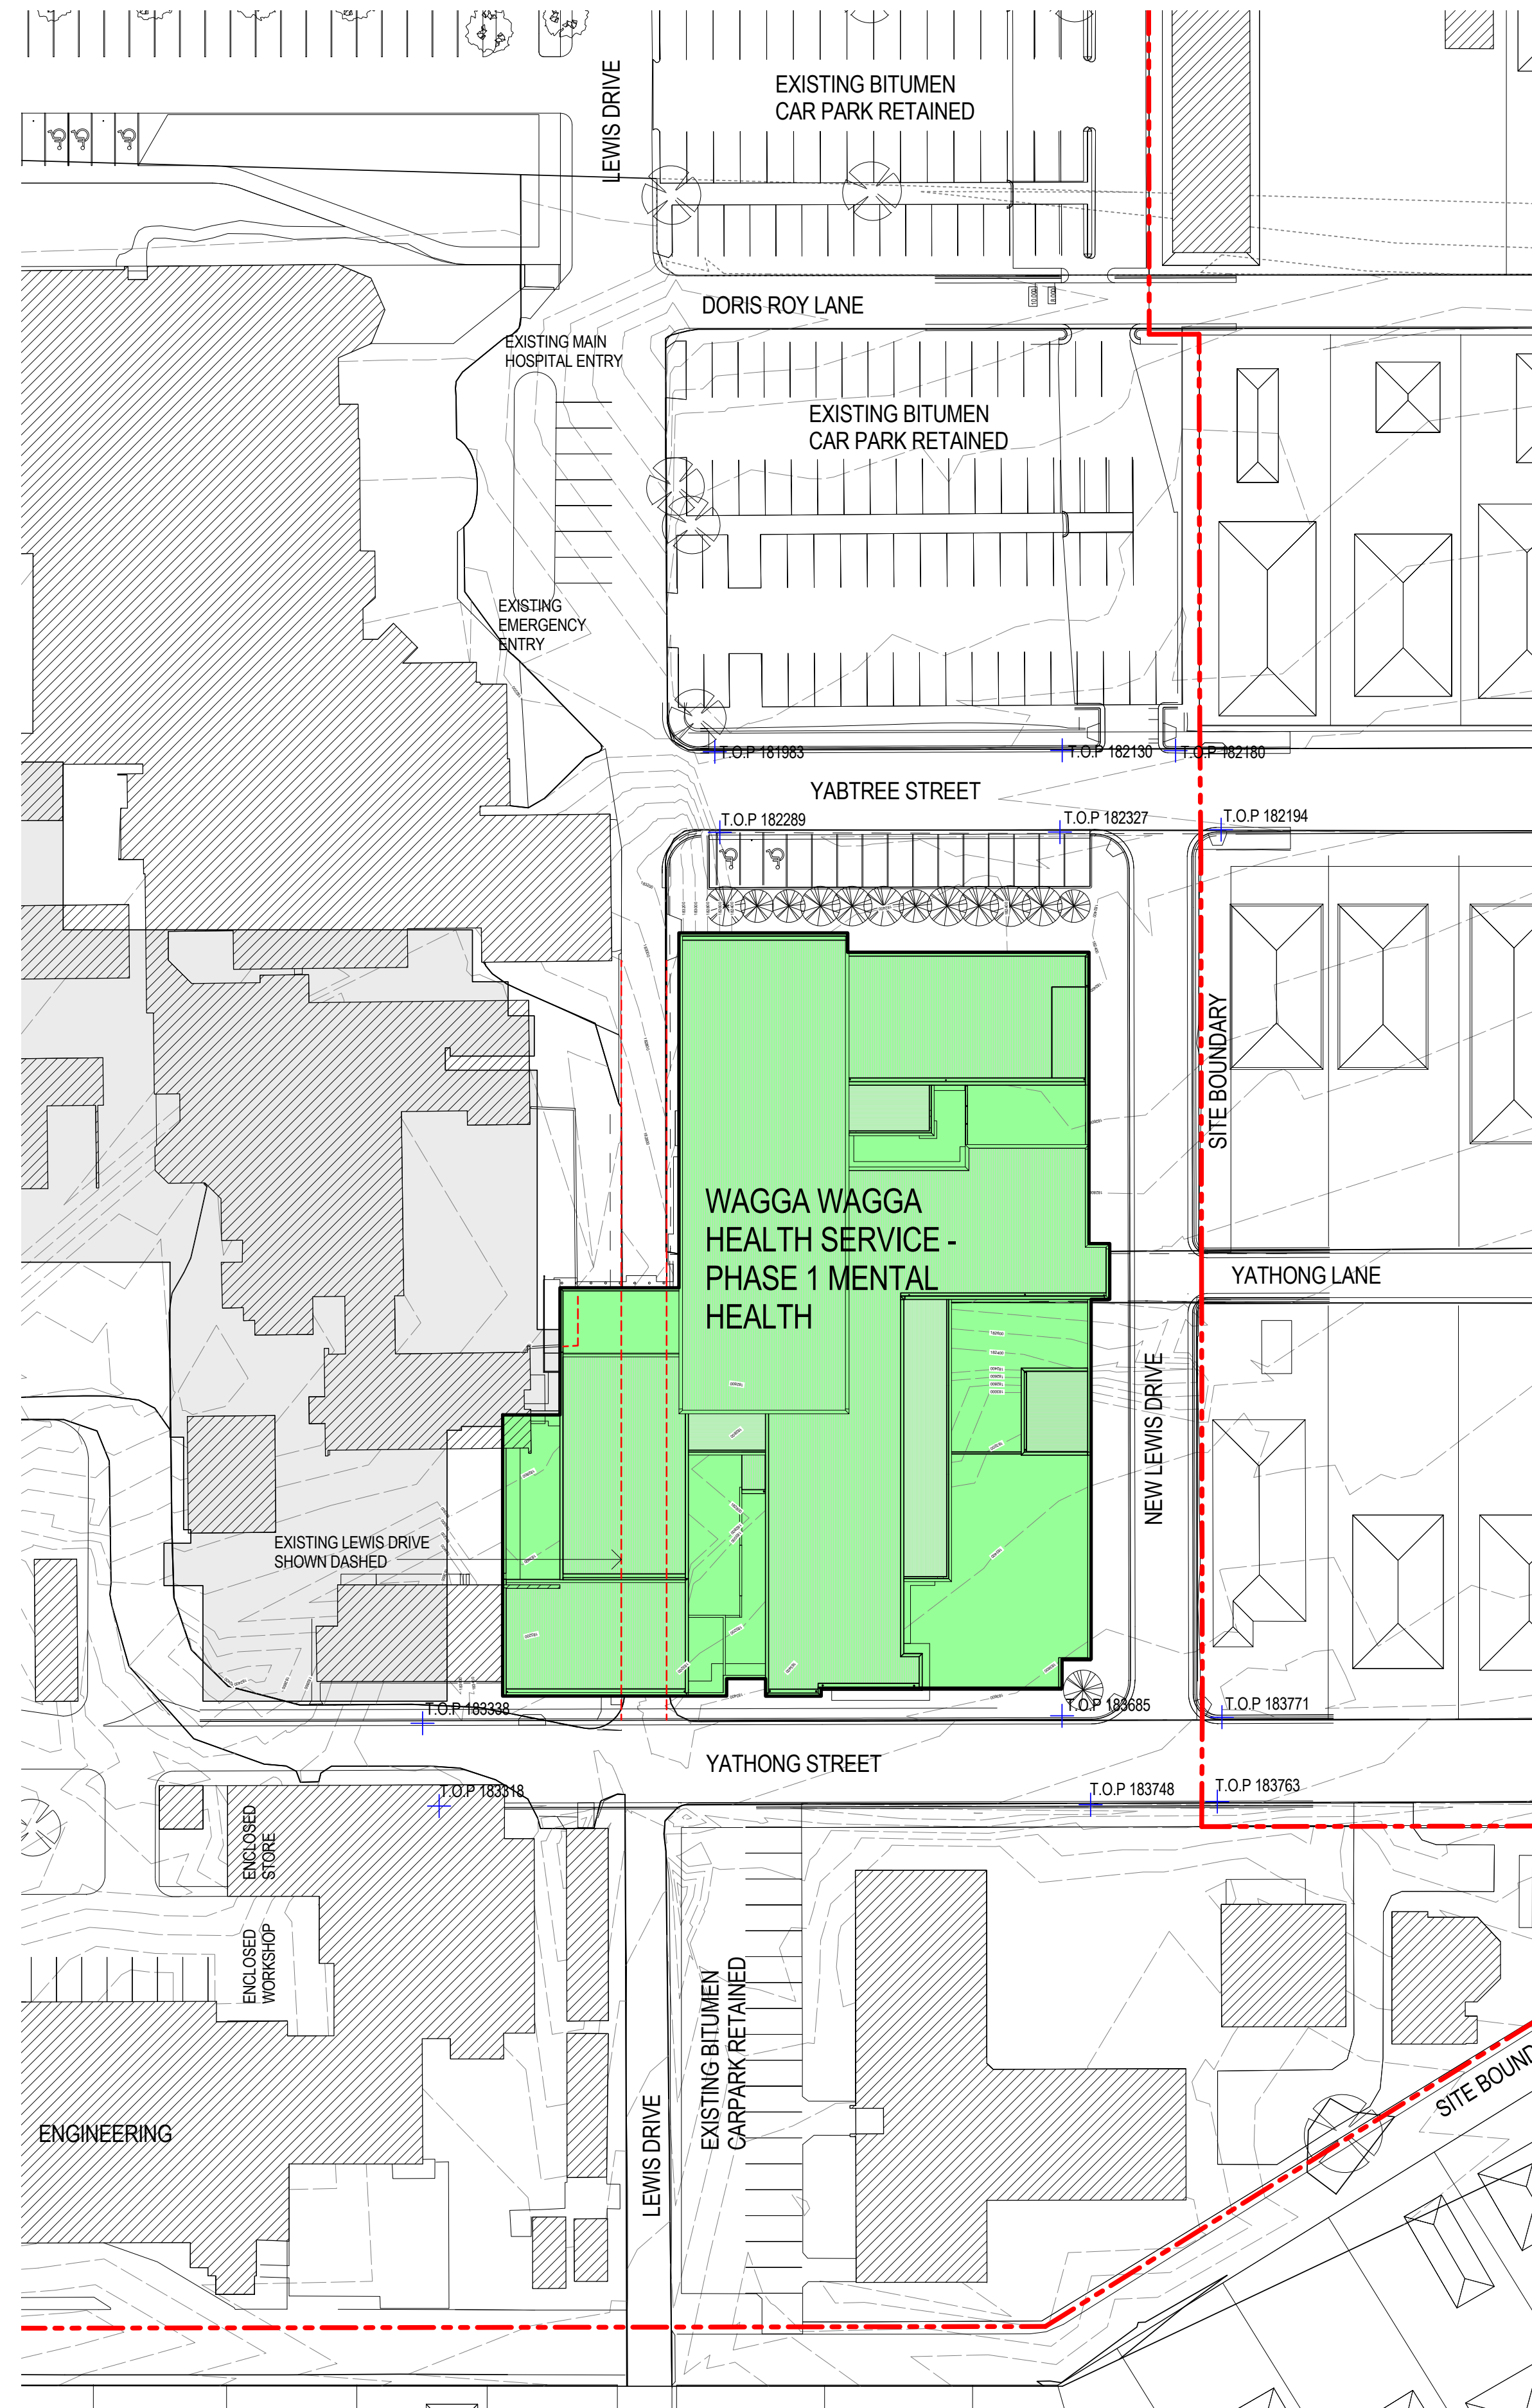

2 SITE PLAN
SCALE 1 : 500

4	SECTION 75 W SUBMISSION	14.08.12	CH
3	SECTION 75 W SUBMISSION	08.08.12	CH
2	SECTION 75 W SUBMISSION	16.07.12	CH
1	SECTION 75 W SUBMISSION	29.06.12	CH
Rev	Description	Date	App'd
ECI	Contractor		



Client



Project
WAGGA WAGGA HEALTH SERVICE -
PHASE 1 MENTAL HEALTH

EDWARD STREET
WAGGA WAGGA, NSW, 2650 AUSTRALIA



Drawing title
LOCATION PLAN AND SITE PLAN

Checked	Approved	Scale
MK	CH	As indicated @ A1 sheet size

50mm on original

Project number
120059

Drawing number
AR.MH.DA.1000

Revision
4

Status
FOR INFORMATION