


LEWIS HOUSE PHASE 2 (FUTURE APPLICATION) PROPOSED NEW MENTAL HEALTH FACILITY NEW RD EXISTING RESIDENTIAL BUILDINGS

1 GA SOUTH ELEVATION
SCALE 1 : 500

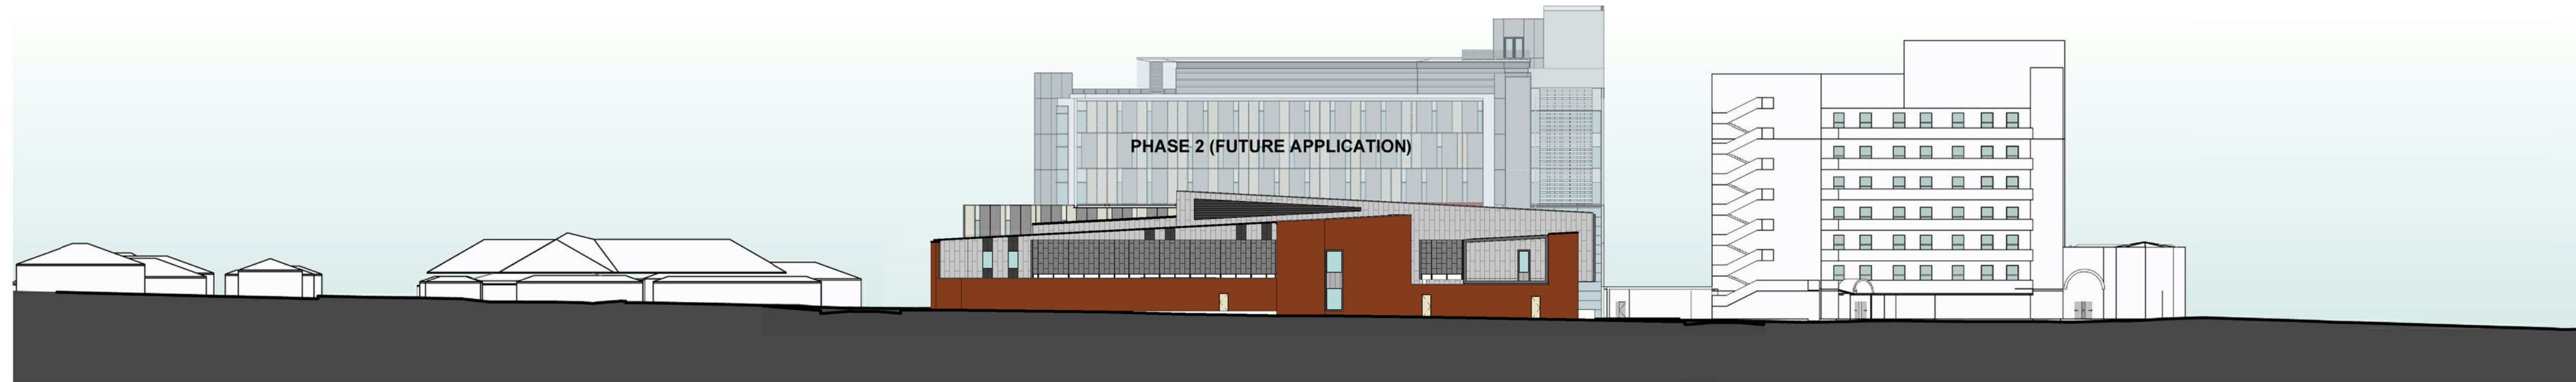

EXISTING RESIDENTIAL BUILDINGS RAWSON ST EXISTING ENGINEERING BUILDING YATHONG ST PROPOSED NEW MENTAL HEALTH FACILITY PHASE 2 (FUTURE APPLICATION) BEYOND EXISTING WARD BUILDING EXISTING HOSPITAL ENTRY

2 GA EAST ELEVATION
SCALE 1 : 500

4	SECTION 75 W SUBMISSION	14.08.12	CH
3	SECTION 75 W SUBMISSION	08.08.12	CH
2	SECTION 75 W SUBMISSION	16.07.12	CH
1	SECTION 75 W SUBMISSION	29.06.12	CH

Rev	Description	Date	App'd
EC1	Contractor		



Client



Project
WAGGA WAGGA HEALTH SERVICE -
PHASE 1 MENTAL HEALTH

EDWARD STREET
WAGGA WAGGA, NSW, 2650 AUSTRALIA



Drawing title
SITE CONTEXT ELEVATIONS

Checked MK	Approved CH	Scale 1 : 500 @ A1 sheet size
---------------	----------------	-------------------------------------

50mm on original

Project number 120059	Drawing number AR.MH.DA.3000	Revision 4
--------------------------	---------------------------------	---------------

Status
FOR INFORMATION