 
 

 

 
 
 
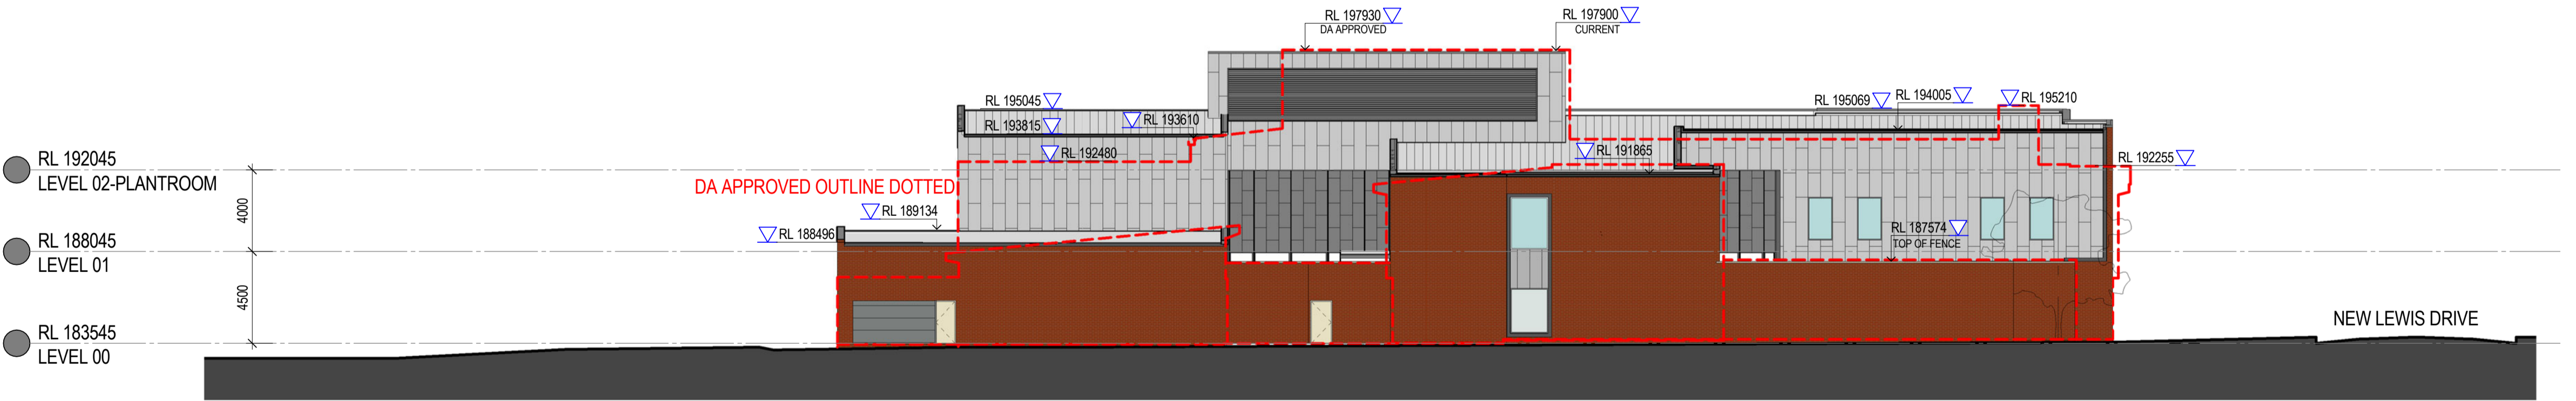
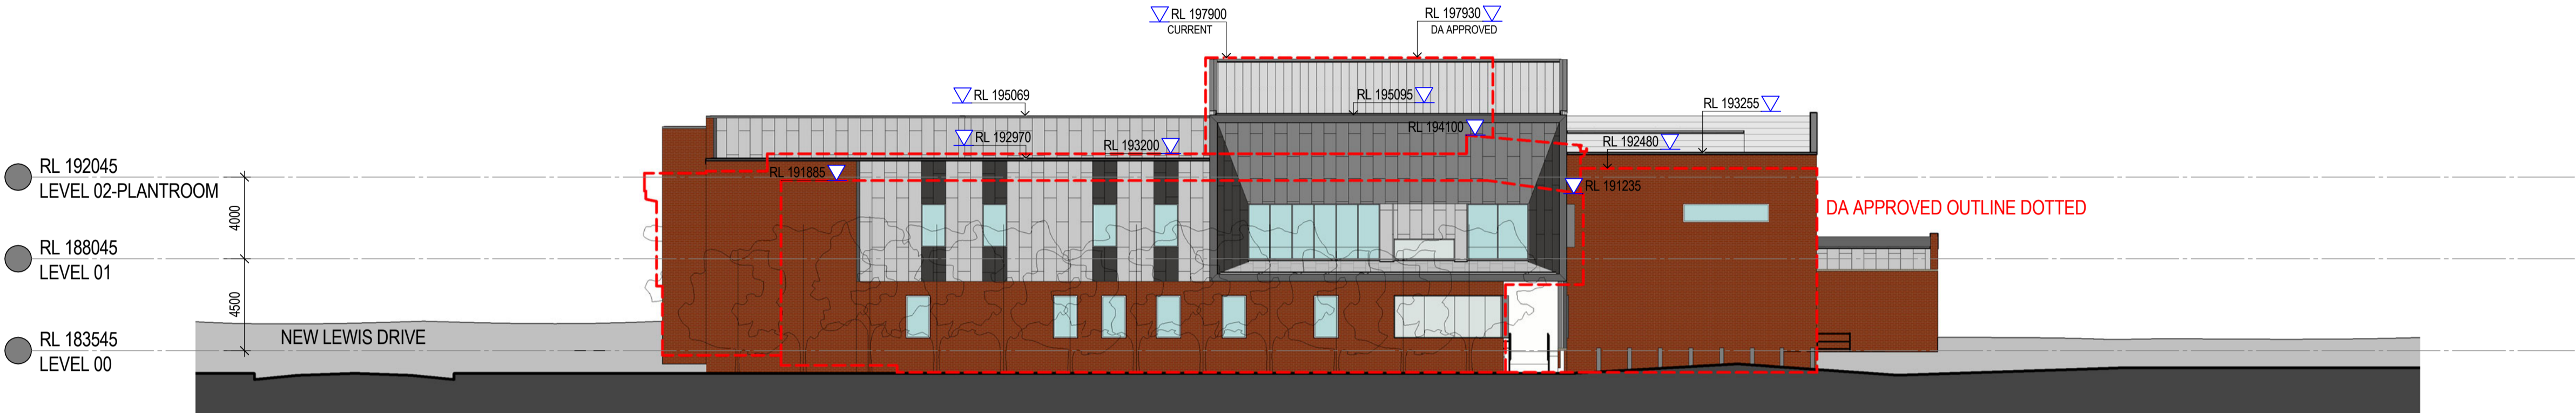


MATERIALS LEGEND

-  LIGHTWEIGHT CLADDING
-  LIGHTWEIGHT CLADDING
-  GLAZING
-  MASONRY
-  STEELWORK
-  PERFORATED MESH A
-  PERFORATED MESH B
-  ROOF SHEETING



Rev	Description	Date	App'd
4	SECTION 75 W SUBMISSION	14.08.12	CH
3	SECTION 75 W SUBMISSION	08.08.12	CH
2	SECTION 75 W SUBMISSION	16.07.12	CH
1	SECTION 75 W SUBMISSION	29.06.12	CH



Client
Project
WAGGA WAGGA HEALTH SERVICE -
PHASE 1 MENTAL HEALTH
EDWARD STREET
WAGGA WAGGA, NSW, 2650 AUSTRALIA



Drawing title
GA NORTH & SOUTH ELEVATIONS

Checked MK Approved CH Scale As indicated @ A1 sheet size

50mm on original
Project number 120059 Drawing number AR.MH.DA.3010 Revision 4

Status
FOR INFORMATION