

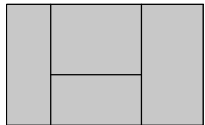
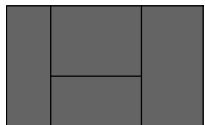
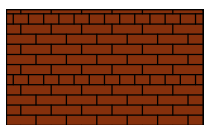
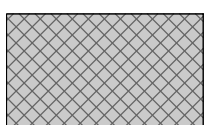
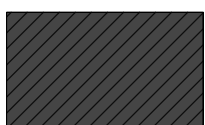
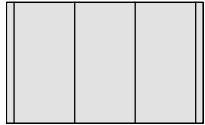


MATERIALS LEGEND

-  LIGHTWEIGHT CLADDING
-  LIGHTWEIGHT CLADDING
-  GLAZING
-  MASONRY
-  STEELWORK
-  PERFORATED MESH A
-  PERFORATED MESH B
-  ROOF SHEETING

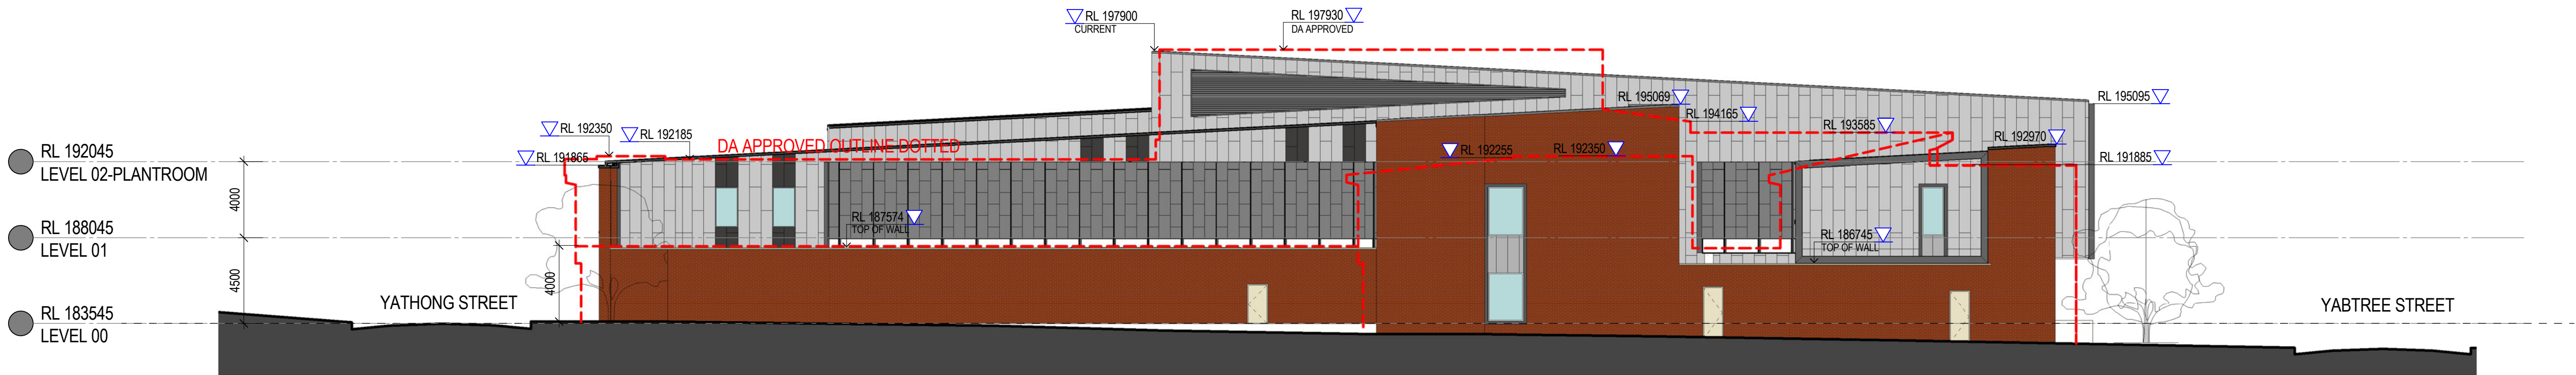

1 GA EAST ELEVATION
SCALE 1 : 200

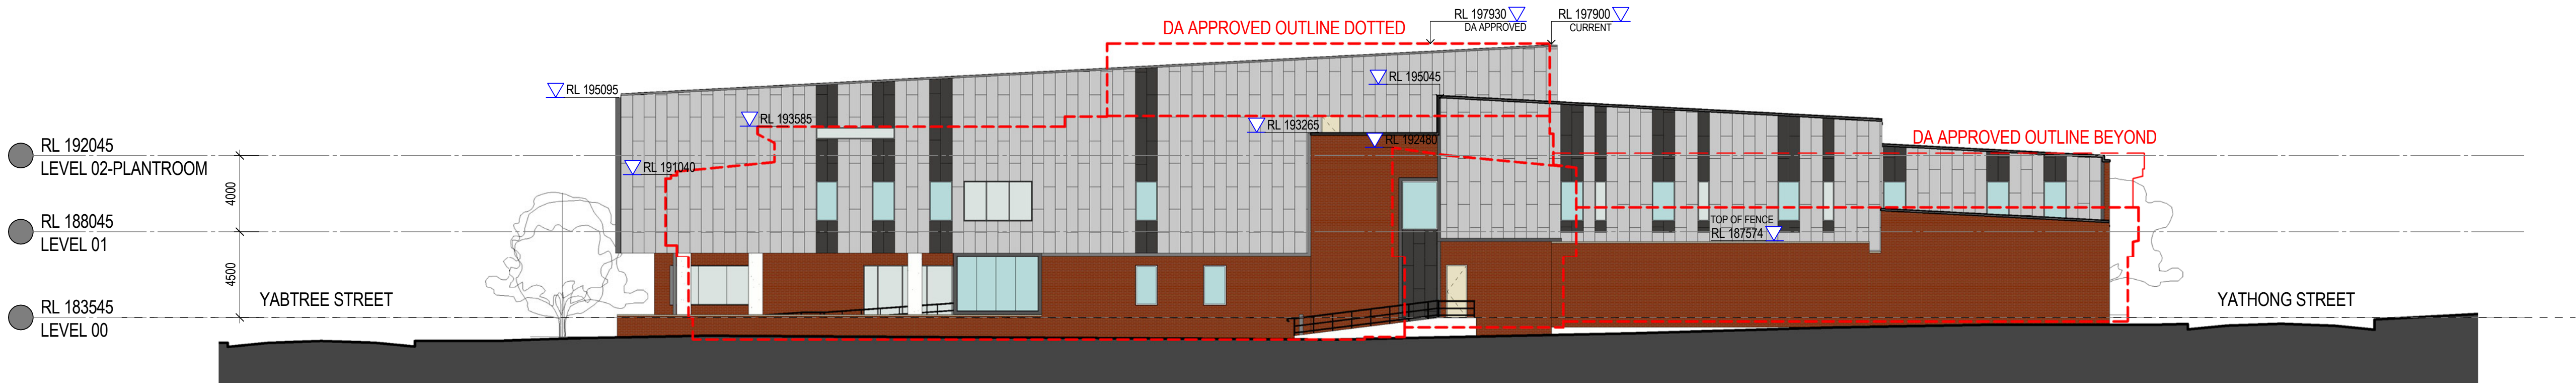

2 GA WEST ELEVATION
SCALE 1 : 200

4	SECTION 75 W SUBMISSION	14.08.12	CH
3	SECTION 75 W SUBMISSION	08.08.12	CH
2	SECTION 75 W SUBMISSION	16.07.12	CH
1	SECTION 75 W SUBMISSION	29.06.12	CH

Rev	Description	Date	App'd
ECI Contractor			



Client



Project
WAGGA WAGGA HEALTH SERVICE -
PHASE 1 MENTAL HEALTH

EDWARD STREET
WAGGA WAGGA, NSW, 2650 AUSTRALIA



Drawing title
GA EAST & WEST ELEVATIONS

Checked MK	Approved CH	Scale As indicated @ A1 sheet size
---------------	----------------	--

50mm on original

Project number 120059	Drawing number AR.MH.DA.3011	Revision 4
--------------------------	---------------------------------	---------------

Status
FOR INFORMATION