

BLOCK 3A, CENTRAL PARK: ADAPTIVE REUSE OF THE CLARE HOTEL AND ADMINISTRATION BUILDING


Drawing No:	Description
A-000	COVER PAGE
A-001	CONTEXT PLAN
A-002	SITE ANALYSIS
A-003	3D IMAGES
A-100	BASEMENT
A-101	GROUND FLOOR
A-102	LEVEL 1
A-103	LEVEL 2
A-104	LEVEL 3
A-105	LEVEL 4
A-106	POOL DECK
A-107	ROOF
A-300	SECTION 01
A-301	SECTION 02
A-302	SECTION 03
A-400	EAST ELEVATION
A-401	WEST ELEVATION
A-402	NORTH ELEVATION
A-403	SOUTH ELEVATION
A-700	MATERIAL SCHEDULE



1

PROPOSED DEVELOPMENT

DATE	REV	NOTES :	NOTES:	HERITAGE	CIVIL ENGINEER	ELECTRICAL ENGINEER	MECHANICAL ENGINEER	PCA	CLIENT:	PROJECT :	ARCHITECT	DRAWING TITLE	DRAWN BY	
02.11.12	A	ISSUED FOR PLANNING APPROVAL	Do not scale off drawings. Use figured dimensions only. Report any discrepancies to the architect. These designs, plans, specifications and the copyright therein are the property of Tonkin Zulaikha Greer Architects Pty Ltd, and must not be reproduced or copied wholly or in part without written permission of Tonkin Zulaikha Greer Architects Pty Ltd.	PAUL DAVIES PTY LTD T: 02 9818 5941 E: pauld@heritage-architects.com.au	MOTT MACDONALD T: 02 9439 2633 E: switshier@hugestrueman.com.au	WSP BUILDINGS T: 02 8907 0900 E: rob.beck@wspgroup.com.au	WSP BUILDINGS T: 02 8907 0900 E: rob.beck@wspgroup.com.au	CITY PLAN SERVICES T: 02 8270 3500 E: chris@cityplan.com.au	T: (02) 9263 8888	 FRASERS BROADWAY PTY. LTD.	BLOCK 3A, CENTRAL PARK: ADAPTIVE REUSE OF THE CLARE HOTEL AND ADMINISTRATION BUILDING PROJECT NO : 12016	TONKIN ZULAIKHA GREER ARCHITECTS 117 Reservoir Street Surry Hills, NSW 2010 ABN: 46002722349 P: (02) 9215 4900 F: (02) 9215 4901 EMAIL: john@tzg.com.au	COVER PAGE	JH,JB
				ESD WSP BUILT ECOLOGY T: 02 8907 0900 E: alan.davis@wspgroup.com.au	STRUCTURAL ENGINEER MOTT MACDONALD T: 02 9439 2633 E: switshier@hugestrueman.com.au	HYDRAULIC ENGINEER WSP BUILDINGS T: 02 8907 0900 E: rob.beck@wspgroup.com.au	FIRE ENGINEERING WSP BUILDINGS T: 02 8907 0900 E: rob.beck@wspgroup.com.au	TOWN PLANNER JBA PLANNING T: 02 9956 6962 E: sgouge@jbaPlanning.com.au				SCALES	CHECKED	DATE
												PHASE FOR PLANNING APPROVAL	DRAWING NO	NOV 2012
													A-000	REVISION
														A

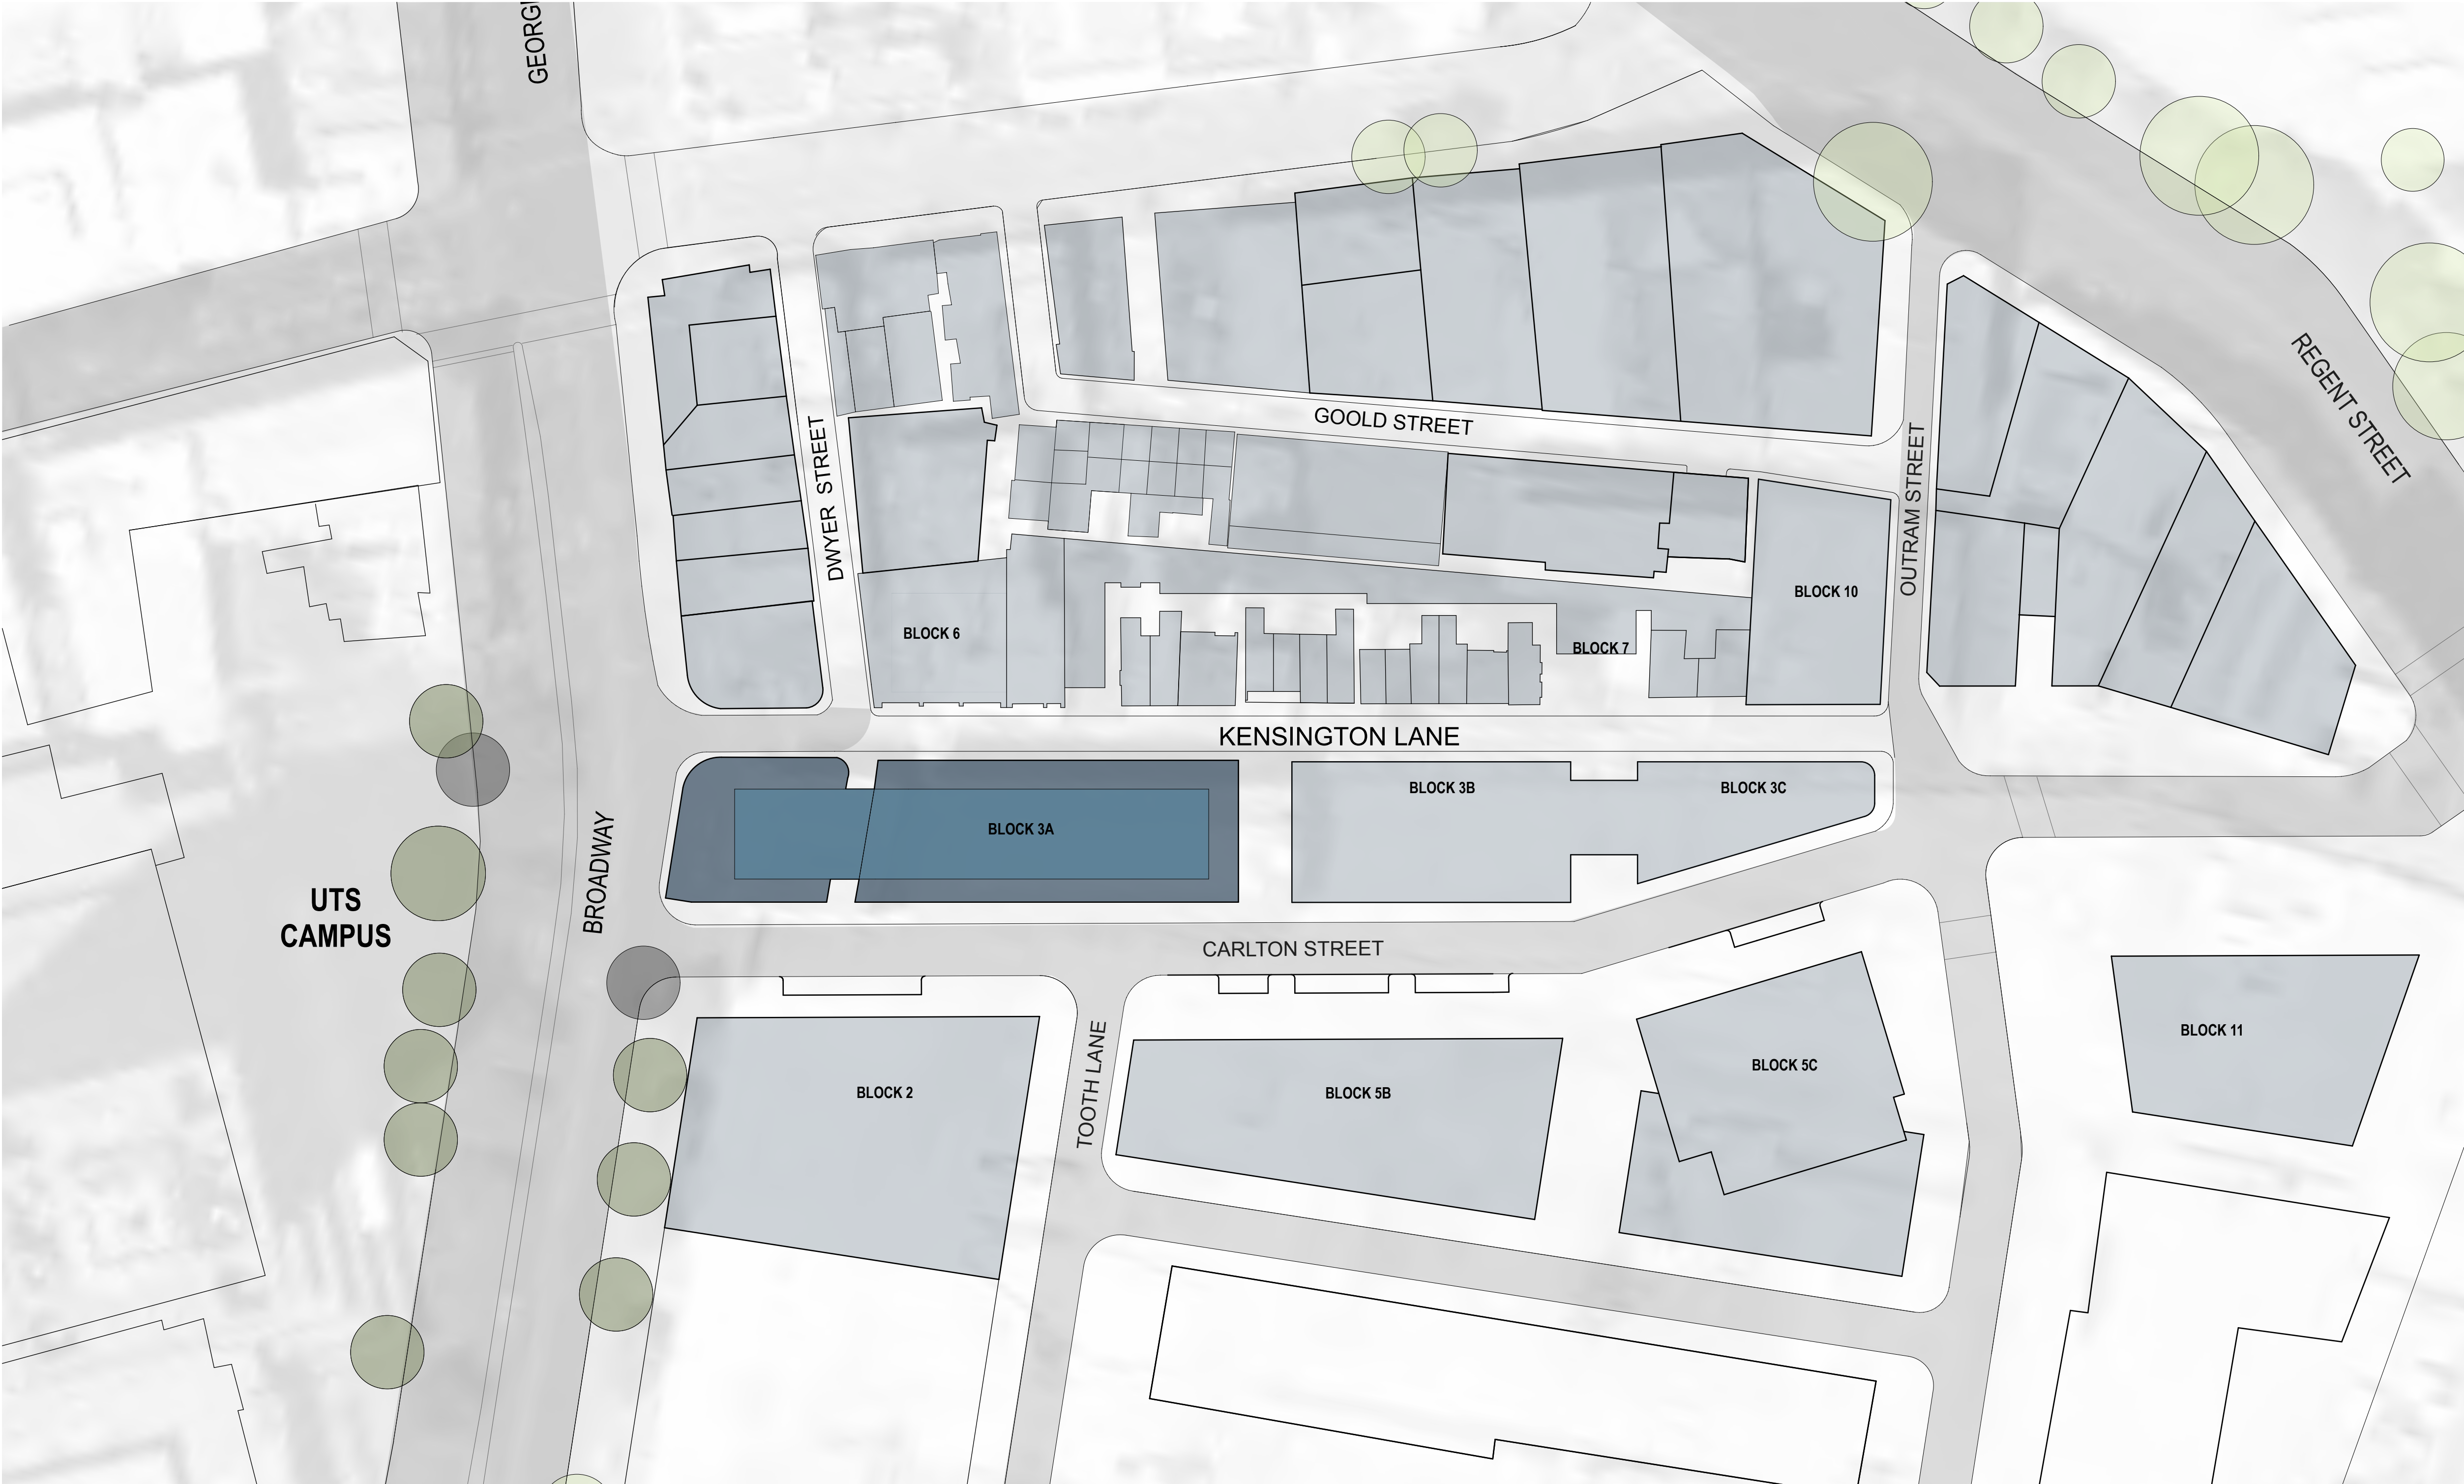

1
CONTEXT PLAN
1:500

EXISTING BUILDING

NEW WORK

DATE	REV	NOTES :	NOTES:	HERITAGE	CIVIL ENGINEER	ELECTRICAL ENGINEER	MECHANICAL ENGINEER	PCA	CLIENT:	PROJECT :	ARCHITECT	DRAWING TITLE	DRAWN BY	
02.11.12	A	ISSUED FOR PLANNING APPROVAL	Do not scale off drawings. Use figured dimensions only. Report any discrepancies to the architect. These designs, plans, specifications and the copyright therein are the property of Tonkin Zulaikha Greer Architects Pty Ltd, and must not be reproduced or copied wholly or in part without written permission of Tonkin Zulaikha Greer Architects Pty Ltd.	PAUL DAVIES PTY LTD WSP BUILDINGS T: 02 9818 5941 E: paul@heritage-architects.com.au	MOTT MACDONALD T: 02 9439 2633 E: switshier@hugestrueman.com.au	WSP BUILDINGS T: 02 8907 0900 E: rob.beck@wspgroup.com.au	WSP BUILDINGS T: 02 8907 0900 E: rob.beck@wspgroup.com.au	CITY PLAN SERVICES T: 02 8270 3500 E: chrism@cityplan.com.au	T: (02) 9263 8888	 FRASERS BROADWAY PTY. LTD.	BLOCK 3A, CENTRAL PARK: ADAPTIVE REUSE OF THE CLARE HOTEL AND ADMINISTRATION BUILDING PROJECT NO : 12016	TONKIN ZULAIKHA GREER ARCHITECTS 117 Reservoir Street Surry Hills, NSW 2010 ABN: 46002722349 P: (02) 9215 4900 F: (02) 9215 4901 EMAIL: john@tztg.com.au	 CONTEXT PLAN SCALES 1:500 @ A1 1:1000 @ A3	CHECKED TG
				ESD WSP BUILT ECOLOGY T: 02 8907 0900 E: alan.davis@wspgroup.com.au	STRUCTURAL ENGINEER MOTT MACDONALD T: 02 9439 2633 E: switshier@hugestrueman.com.au	HYDRAULIC ENGINEER WSP BUILDINGS T: 02 8907 0900 E: rob.beck@wspgroup.com.au	FIRE ENGINEERING WSP BUILDINGS T: 02 8907 0900 E: rob.beck@wspgroup.com.au	TOWN PLANNER JBA PLANNING T: 02 9956 6962 E: sgouge@jbaPlanning.com.au				DATE NOV 2012	REVISION A	



Australian Government
Bureau of Meteorology



Australian Government
Bureau of Meteorology

 Australian Government

LOCAL WIND SPEED & DIRECTION



1
- VIEW OF NORTH ELEVATION FROM BROADWAY






2
- VIEW FROM DWYER STREET TO EAST ENTRY




3
- VIEW FROM SOUTH ALONG KENSINGTON LANE

DATE	REV	NOTES :	NOTES:	HERITAGE	CIVIL ENGINEER	ELECTRICAL ENGINEER	MECHANICAL ENGINEER	PCA	CLIENT:	PROJECT :	ARCHITECT	DRAWING TITLE	DRAWN BY		
02.11.12	A	ISSUED FOR PLANNING APPROVAL	Do not scale off drawings. Use figured dimensions only. Report any discrepancies to the architect. These designs, plans, specifications and the copyright therein are the property of Tonkin Zulaikha Greer Architects Pty Ltd, and must not be reproduced or copied wholly or in part without written permission of Tonkin Zulaikha Greer Architects Pty Ltd.	PAUL DAVIES PTY LTD T: 02 9818 5941 E: paul@heritage-architects.com.au	MOTT MACDONALD T: 02 9439 2633 E: switshier@hugestrueman.com.au	WSP BUILDINGS T: 02 8907 0900 E: rob.beck@wspgroup.com.au	WSP BUILDINGS T: 02 8907 0900 E: rob.beck@wspgroup.com.au	CITY PLAN SERVICES T: 02 8270 3500 E: chris@cityplan.com.au	T: (02) 9263 8888	 FRASERS BROADWAY PTY. LTD.	BLOCK 3A, CENTRAL PARK: ADAPTIVE REUSE OF THE CLARE HOTEL AND ADMINISTRATION BUILDING PROJECT NO : 12016	TONKIN ZULAIKHA GREER ARCHITECTS 117 Reservoir Street Surry Hills, NSW 2010 ABN: 46002722349 P: (02) 9215 4900 F: (02) 9215 4901 EMAIL: john@tzg.com.au	3D IMAGES SCALES	JH,JB	
				ESD WSP BUILT ECOLOGY T: 02 8907 0900 E: alan.davis@wspgroup.com.au	STRUCTURAL ENGINEER MOTT MACDONALD T: 02 9439 2633 E: switshier@hugestrueman.com.au	HYDRAULIC ENGINEER WSP BUILDINGS T: 02 8907 0900 E: rob.beck@wspgroup.com.au	FIRE ENGINEERING WSP BUILDINGS T: 02 8907 0900 E: rob.beck@wspgroup.com.au	TOWN PLANNER JBA PLANNING T: 02 9956 6962 E: sgouge@jbaPlanning.com.au				PHASE FOR PLANNING APPROVAL	DRAWING NO	DATE	REVISION
													A-003	NOV 2012	A

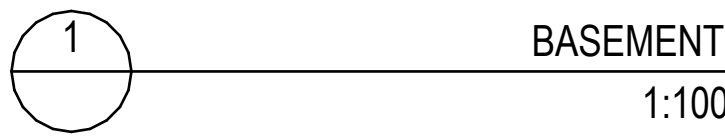
Plot date: 20/11/1

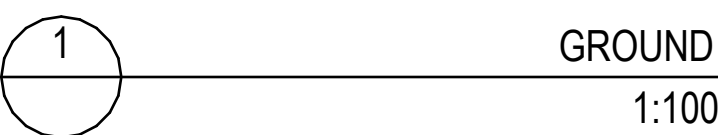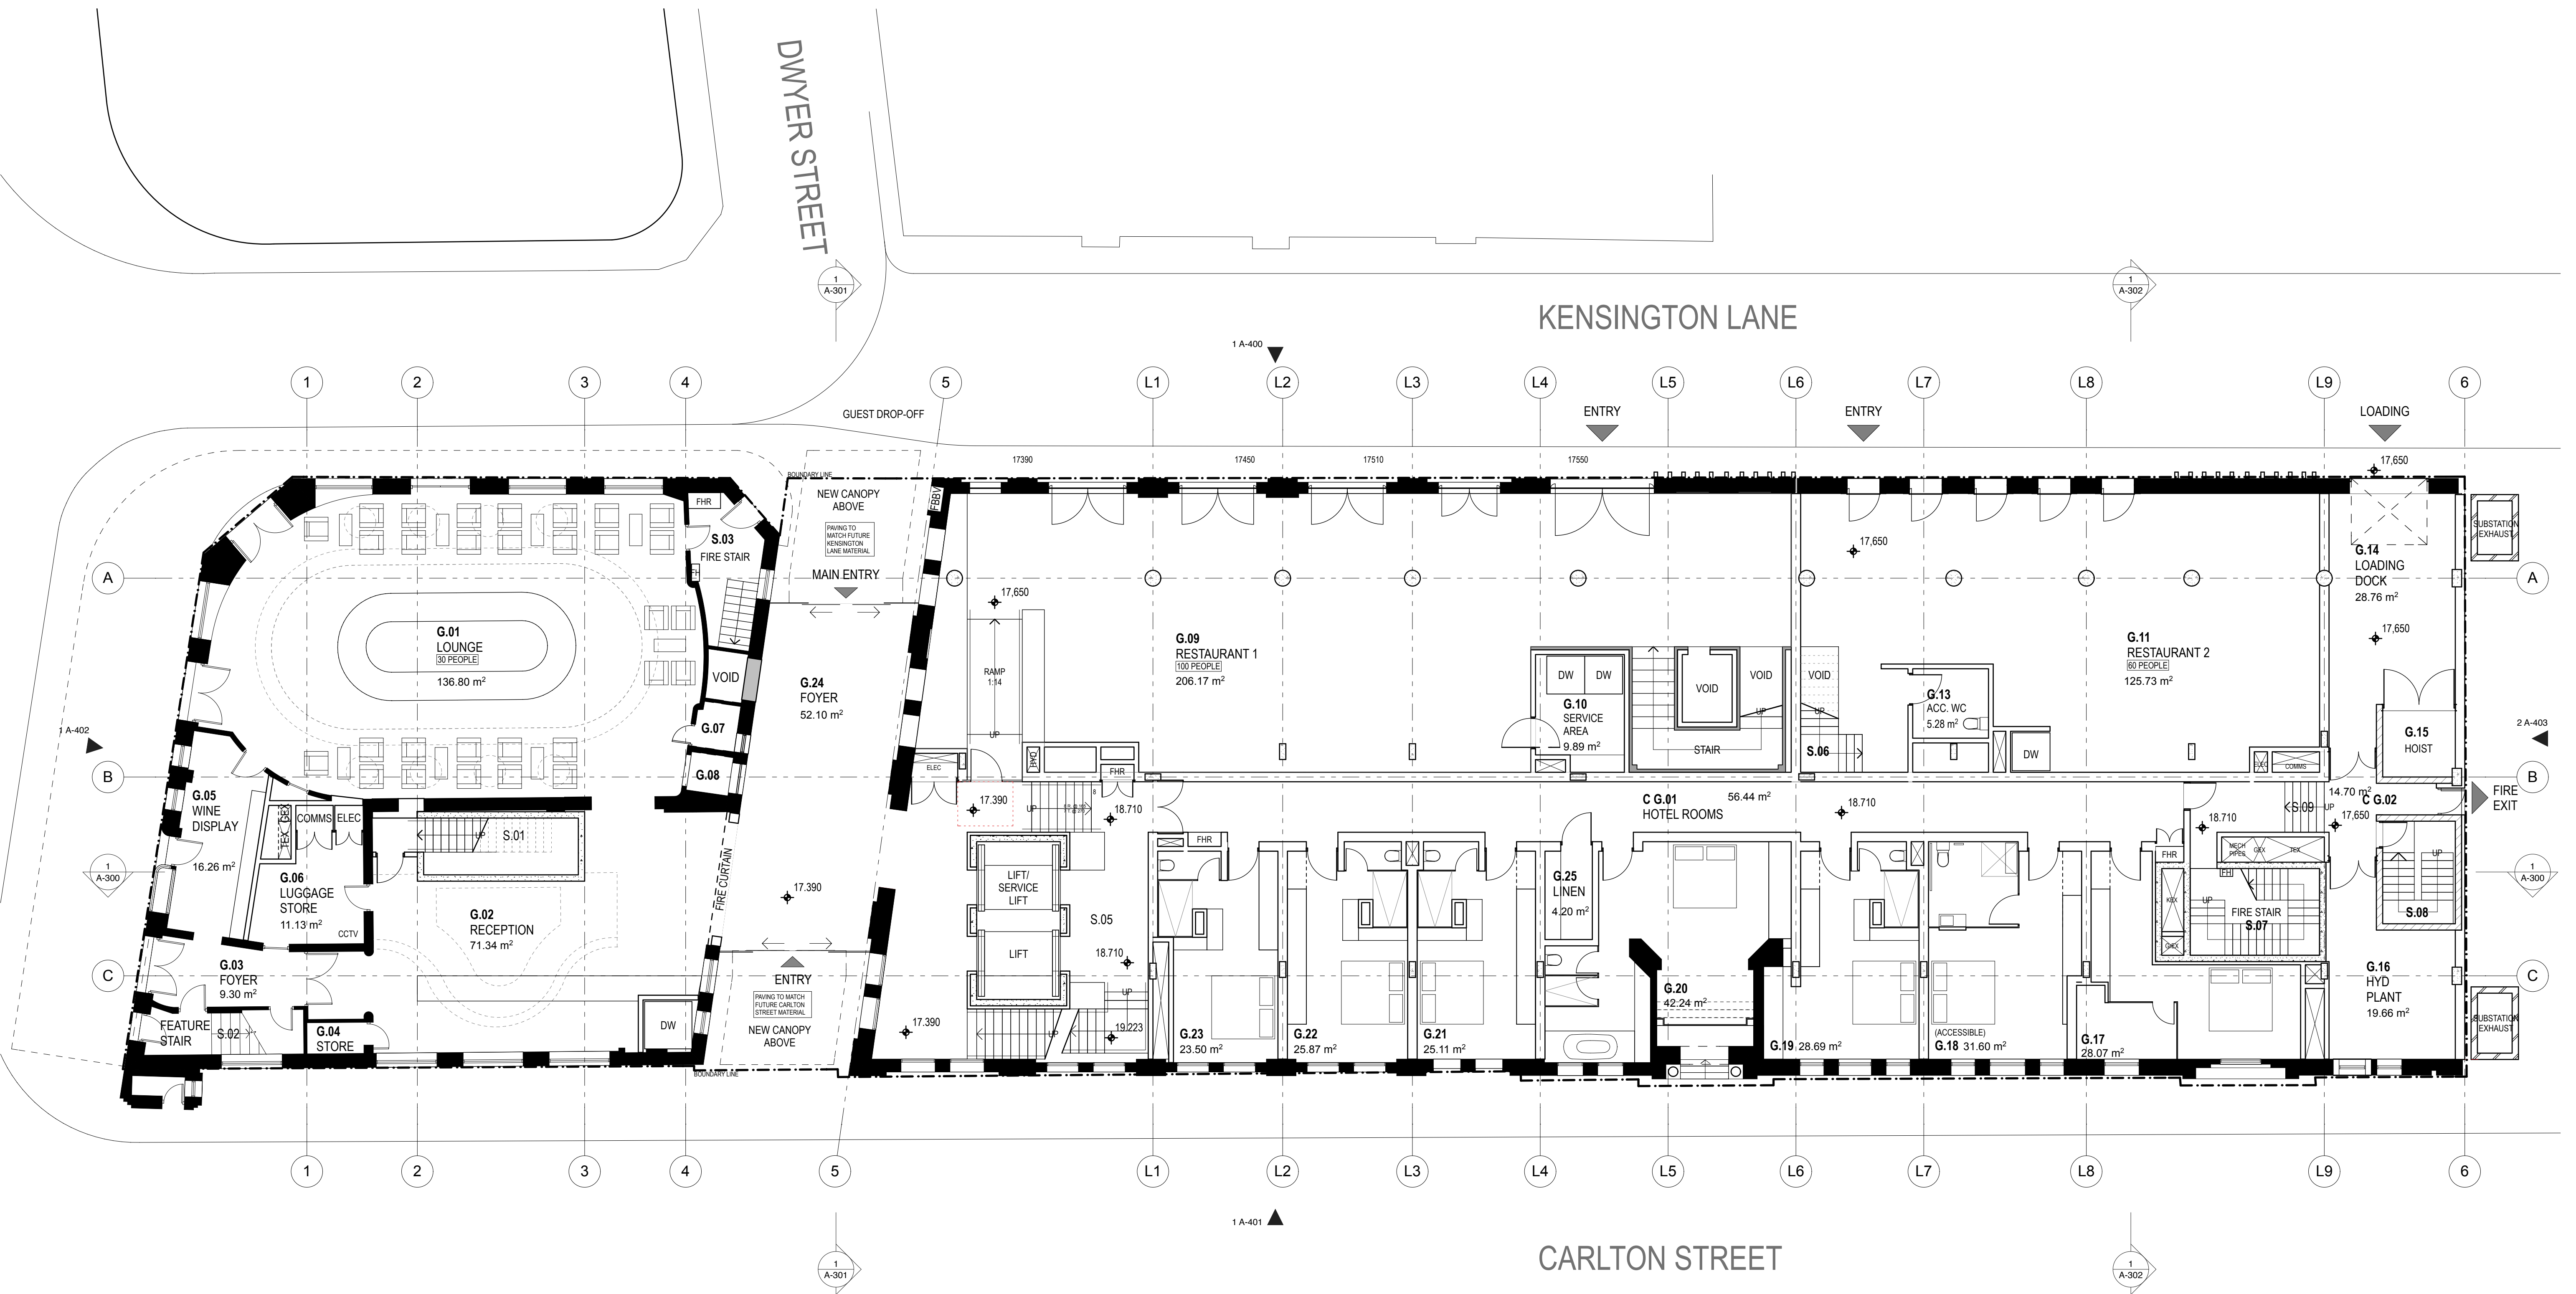

DATE	REV	NOTES :	NOTES: Do not scale off drawings. Use figured dimensions only. Report any discrepancies to the architect. These designs, plans, specifications and the copyright therein are the property of Tonkin Zulaikha Greer Architects Pty Ltd, and must not be reproduced or copied wholly or in part without written permission of Tonkin Zulaikha Greer Architects Pty Ltd.	HERITAGE PAUL DAVIES PTY LTD T: 02 9818 5941 E: pauld@heritage-architects.com.au	CIVIL ENGINEER MOTT MACDONALD T: 02 9439 2633 E: switshier@hugestrueman.com.au	ELECTRICAL ENGINEER WSP BUILDINGS T: 02 8907 0900 E: rob.beck@wspgroup.com.au	MECHANICAL ENGINEER WSP BUILDINGS T: 02 8907 0900 E: rob.beck@wspgroup.com.au	PCA CITY PLAN SERVICES T: 02 6270 3500 E: chrism@cityplan.com.au	CLIENT: T: (02) 9263 8888	 FRASERS BROADWAY PTY. LTD.	PROJECT : BLOCK 3A, CENTRAL PARK: ADAPTIVE REUSE OF THE CLARE HOTEL AND ADMINISTRATION BUILDING PROJECT NO : 12016	ARCHITECT TONKIN ZULAIKHA GREER ARCHITECTS 117 Reservoir Street Surry Hills, NSW 2010 ABN: 46002722349 P: (02) 9215 4900 F: (02) 9215 4901 EMAIL: john@tztg.com.au		DRAWING TITLE GROUND FLOOR	DRAWN BY JH,JB
02.11.12	A	ISSUED FOR PLANNING APPROVAL		ESD WSP BUILT ECOLOGY T: 02 8907 0900 E: alan.davis@wspgroup.com.au	STRUCTURAL ENGINEER MOTT MACDONALD T: 02 9439 2633 E: switshier@hugestrueman.com.au	HYDRAULIC ENGINEER WSP BUILDINGS T: 02 8907 0900 E: rob.beck@wspgroup.com.au	FIRE ENGINEERING WSP BUILDINGS T: 02 8907 0900 E: rob.beck@wspgroup.com.au	TOWN PLANNER JBA PLANNING T: 02 9956 6962 E: sgouge@jbaPlanning.com.au	1:100 @ A1		1:200 @ A3	SCALES		CHECKED TG	
											PHASE FOR PLANNING APPROVAL	DRAWING NO A-101	REVISION A		

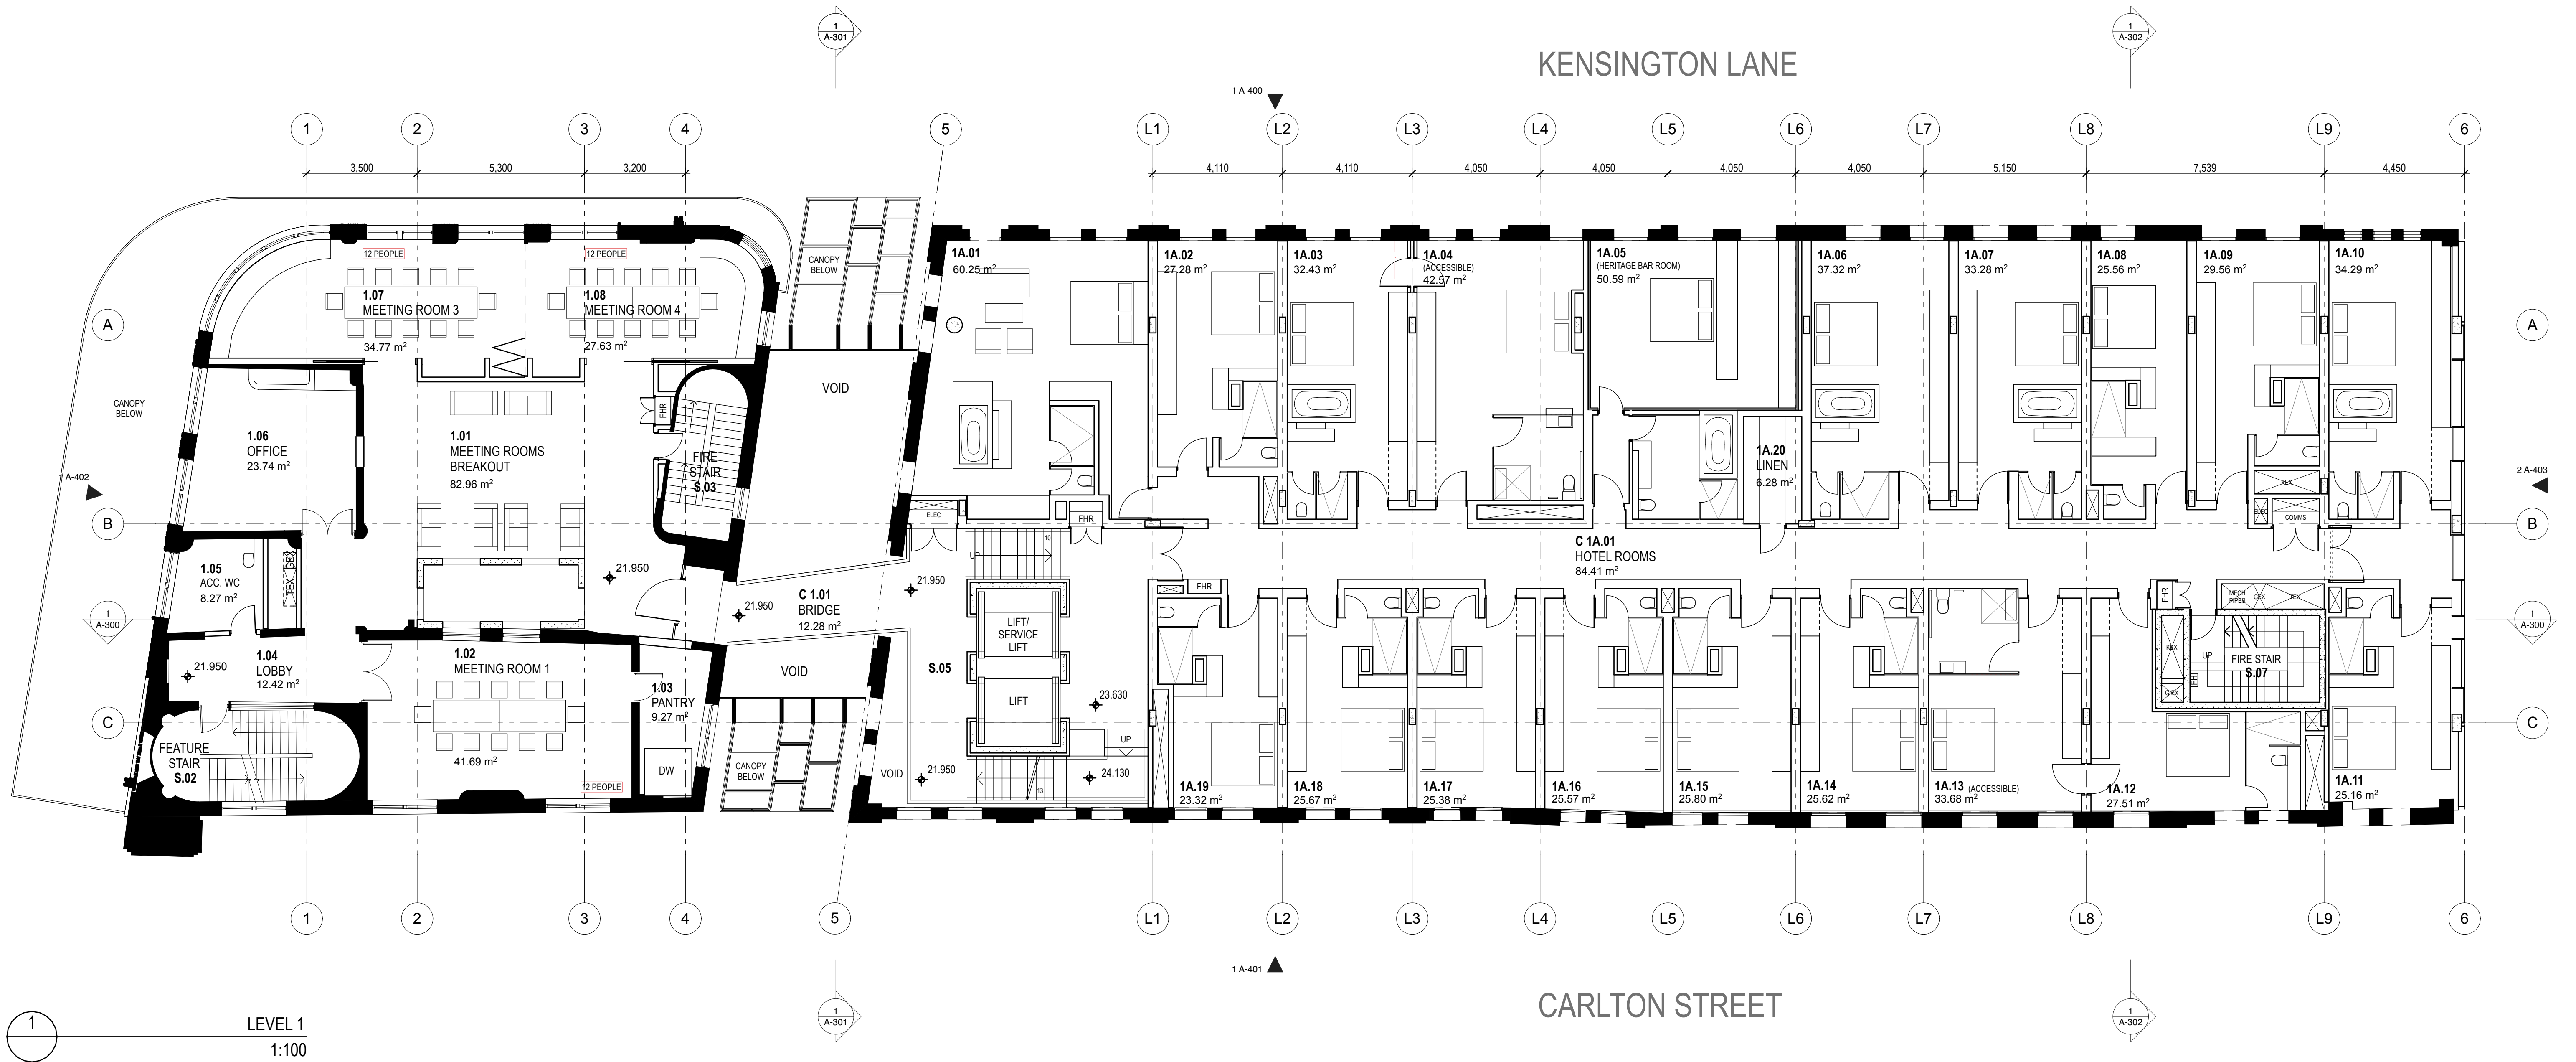


DATE	REV	NOTES	NOTES:	HERITAGE	CIVIL ENGINEER	ELECTRICAL ENGINEER	MECHANICAL ENGINEER	PCA	CLIENT:	PROJECT :	ARCHITECT	DRAWING TITLE	DRAWN BY
02.11.12	A	ISSUED FOR PLANNING APPROVAL	Do not scale off drawings. Use figured dimensions only. Report any discrepancies to the architect. These designs, plans, specifications and the copyright therein are the property of Tonkin Zulaikha Greer Architects Pty Ltd, and must not be reproduced or copied wholly or in part without written permission of Tonkin Zulaikha Greer Architects Pty Ltd.	PAUL DAVIES PTY LTD T: 02 9818 5941 E: pauld@heritage-architects.com.au	MOTT MACDONALD T: 02 9439 2633 E: switshier@hugestrueman.com.au	WSP BUILDINGS T: 02 8907 0900 E: rob.beck@wspgroup.com.au	WSP BUILDINGS T: 02 8907 0900 E: rob.beck@wspgroup.com.au	CITY PLAN SERVICES T: 02 8270 3500 E: chrism@cityplan.com.au	T: (02) 9263 8888	BLOCK 3A, CENTRAL PARK: ADAPTIVE REUSE OF THE CLARE HOTEL AND ADMINISTRATION BUILDING PROJECT NO : 12016	TONKIN ZULAIKHA GREER ARCHITECTS 117 Reservoir Street Surry Hills, NSW 2010 ABN: 46002722349 P: (02) 9215 4900 F: (02) 9215 4901 EMAIL: john@tztg.com.au	LEVEL 1 SCALES 1:100 @ A1 1:200 @ A3 PHASE FOR PLANNING APPROVAL DRAWING NO A-102	JH,JB TG NOV 2012 A
				ESD WSP BUILT ECOLOGY T: 02 8907 0900 E: alan.davis@wspgroup.com.au	STRUCTURAL ENGINEER MOTT MACDONALD T: 02 9439 2633 E: switshier@hugestrueman.com.au	HYDRAULIC ENGINEER WSP BUILDINGS T: 02 8907 0900 E: rob.beck@wspgroup.com.au	FIRE ENGINEERING WSP BUILDINGS T: 02 8907 0900 E: rob.beck@wspgroup.com.au	TOWN PLANNER JBA PLANNING T: 02 9956 6962 E: sgouge@jbaPlanning.com.au					

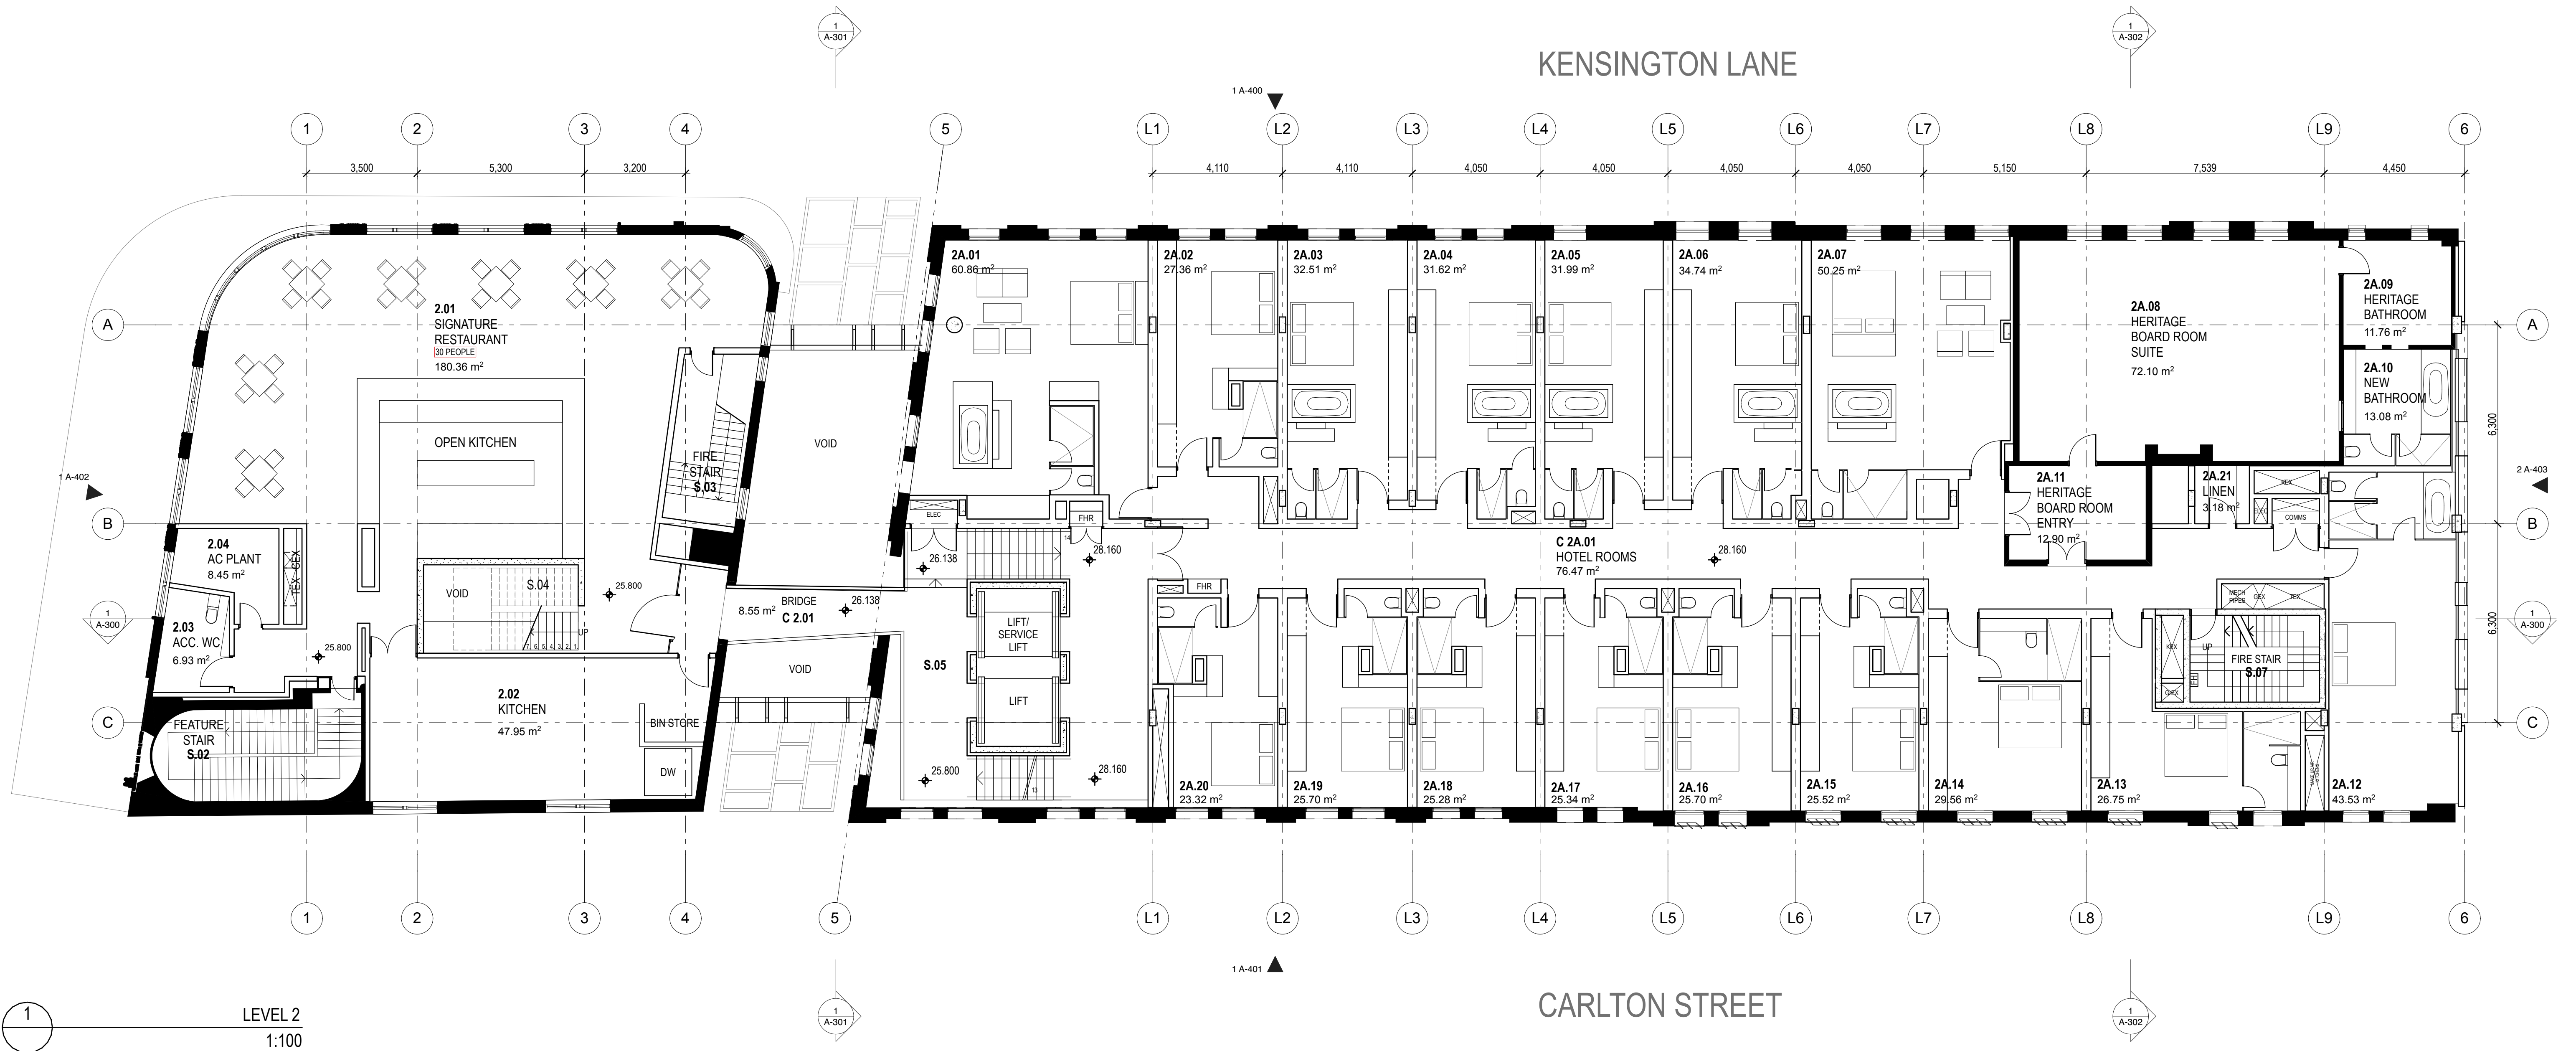



1 LEVEL 2
1:100

DATE	REV	NOTES	NOTES:	HERITAGE	CIVIL ENGINEER	ELECTRICAL ENGINEER	MECHANICAL ENGINEER	PCA	CLIENT:	PROJECT :	ARCHITECT	DRAWING TITLE	DRAWN BY
02.11.12	A	ISSUED FOR PLANNING APPROVAL	Do not scale off drawings. Use figured dimensions only. Report any discrepancies to the architect. These designs, plans, specifications and the copyright therein are the property of Tonkin Zulaikha Greer Architects Pty Ltd, and must not be reproduced or copied wholly or in part without written permission of Tonkin Zulaikha Greer Architects Pty Ltd.	PAUL DAVIES PTY LTD T: 02 9818 5941 E: pauld@heritage-architects.com.au	MOTT MACDONALD T: 02 9439 2633 E: switshier@hugestrueman.com.au	WSP BUILDINGS T: 02 8907 0900 E: rob.beck@wspgroup.com.au	WSP BUILDINGS T: 02 8907 0900 E: rob.beck@wspgroup.com.au	CITY PLAN SERVICES T: 02 6270 3500 E: chrism@cityplan.com.au	T: (02) 9263 8888	BLOCK 3A, CENTRAL PARK: ADAPTIVE REUSE OF THE CLARE HOTEL AND ADMINISTRATION BUILDING PROJECT NO : 12016	TONKIN ZULAIKHA GREER ARCHITECTS 117 Reservoir Street Surry Hills, NSW 2010 ABN: 46002722349 P: (02) 9215 4900 F: (02) 9215 4901 EMAIL: john@tztg.com.au	LEVEL 2 SCALES 1:100 @ A1 1:200 @ A3 PHASE FOR PLANNING APPROVAL DRAWING NO A-103	JH,JB TG NOV 2012 A
				ESD WSP BUILT ECOLOGY T: 02 8907 0900 E: alan.davis@wspgroup.com.au	STRUCTURAL ENGINEER MOTT MACDONALD T: 02 9439 2633 E: switshier@hugestrueman.com.au	HYDRAULIC ENGINEER WSP BUILDINGS T: 02 8907 0900 E: rob.beck@wspgroup.com.au	FIRE ENGINEERING WSP BUILDINGS T: 02 8907 0900 E: rob.beck@wspgroup.com.au	TOWN PLANNER JBA PLANNING T: 02 9956 6962 E: sgouge@jbaPlanning.com.au	FRASERS BROADWAY PTY. LTD.				

BLX	NEW BLOCK WORK TO MATCH EXISTING
BLP	BLOCK WORK PAINT FINISH
BGS	BALUSTRADE GLASS BALCONIES
BR	BRICK WORK
BRX	NEW BRICK WORK TO MATCH EXISTING
CO1	CONCRETE
CO2	CLASS 2C OFF FORM CONCRETE
CTH	HERITAGE CERAMIC TILES
DP	DOWNPIPE
IC	INFL CLADDING
GD	GRADED DRAIN
GSF	GLAZING STEEL FRAMED
GL1	CLEAR GLASS
GL2	OBSCURED WHITE GLASS
KE	KITCHEN EXHAUST
LWC	LIGHT WEIGHT CLADDING
MDR	METAL DECK ROOFING
MEX	MASONRY EXISTING
MM	METAL MESH
P	PAINT FINISH
PV1	PAVER TYPE 1
SP	STEEL PLATE PAINTED
TD	TIMBER DECKING
WS1	WATERPROOF SYSTEM
XBR	EXISTING BRICKWORK
XCT	EXISTING CERAMIC TILE
XMG	EXISTING MADE GOOD
XST	EXISTING STONE

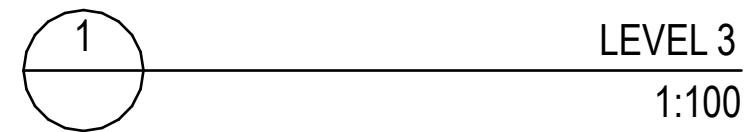

 
DATE	REV	NOTES :		HERITAGE PAUL DAVIES PTY LTD T: 02 9818 6941 E: pauld@heritage-architects.com.au	CIVIL ENGINEER WSP BUILDINGS T: 02 9439 2633 E: ewelshier@wspgroup.com.au	ELECTRICAL ENGINEER WSP BUILDINGS T: 02 8907 0900 E: rob.beck@wspgroup.com.au	MECHANICAL ENGINEER WSP BUILDINGS T: 02 8907 0900 E: rob.beck@wspgroup.com.au	PCA CITY PLAN SERVICES T: 02 8270 3500 E: chrisn@cityplan.com.au	CLIENT: T: (02) 9263 8888	PROJECT : BLOCK 3A, CENTRAL PARK: ADAPTIVE REUSE OF THE CLARE HOTEL AND ADMINISTRATION BUILDING PROJECT NO : 12016	ARCHITECT TONKIN ZULAIKAH GREER ARCHITECTS 117 Reservoir Street Surry Hills, NSW 2010 ABN: 46002722349 P: (02) 9215 4900 F: (02) 9215 4901 EMAIL john@tsg.com.au	DRAWING TITLE LEVEL 3 SCALES 1:100 @ A1 1:200 @ A3		DRAWN BY JH,JB		
02.11.12	A	ISSUED FOR PLANNING APPROVAL	NOTES: Do not scale off drawings. Use figured dimensions only. Report any discrepancies to the architect. These designs, plans, specifications and the copyright therein are the property of Tonkin Zulaika Greer Architects Pty Ltd, and must not be reproduced or copied wholly or in part without written permission of Tonkin Zulaika Greer Architects Pty Ltd.	ESD WSP BUILT ECOLOGY T: 02 8907 0900 E: alan.davies@wspgroup.com.au	STRUCTURAL ENGINEER WSP BUILDINGS T: 02 9439 2633 E: ewelshier@wspgroup.com.au	HYDRAULIC ENGINEER WSP BUILDINGS T: 02 8907 0900 E: rob.beck@wspgroup.com.au	FIRE ENGINEERING WSP BUILDINGS T: 02 8907 0900 E: rob.beck@wspgroup.com.au	TOWN PLANNER JBA PLANNING T: 02 9956 6962 E: sjmudge@jba-planning.com.au					CHECKED TG			
													DATE NOV 2012			REVISION A
													PHASE FOR PLANNING APPROVAL	DRAWING NO A-104		

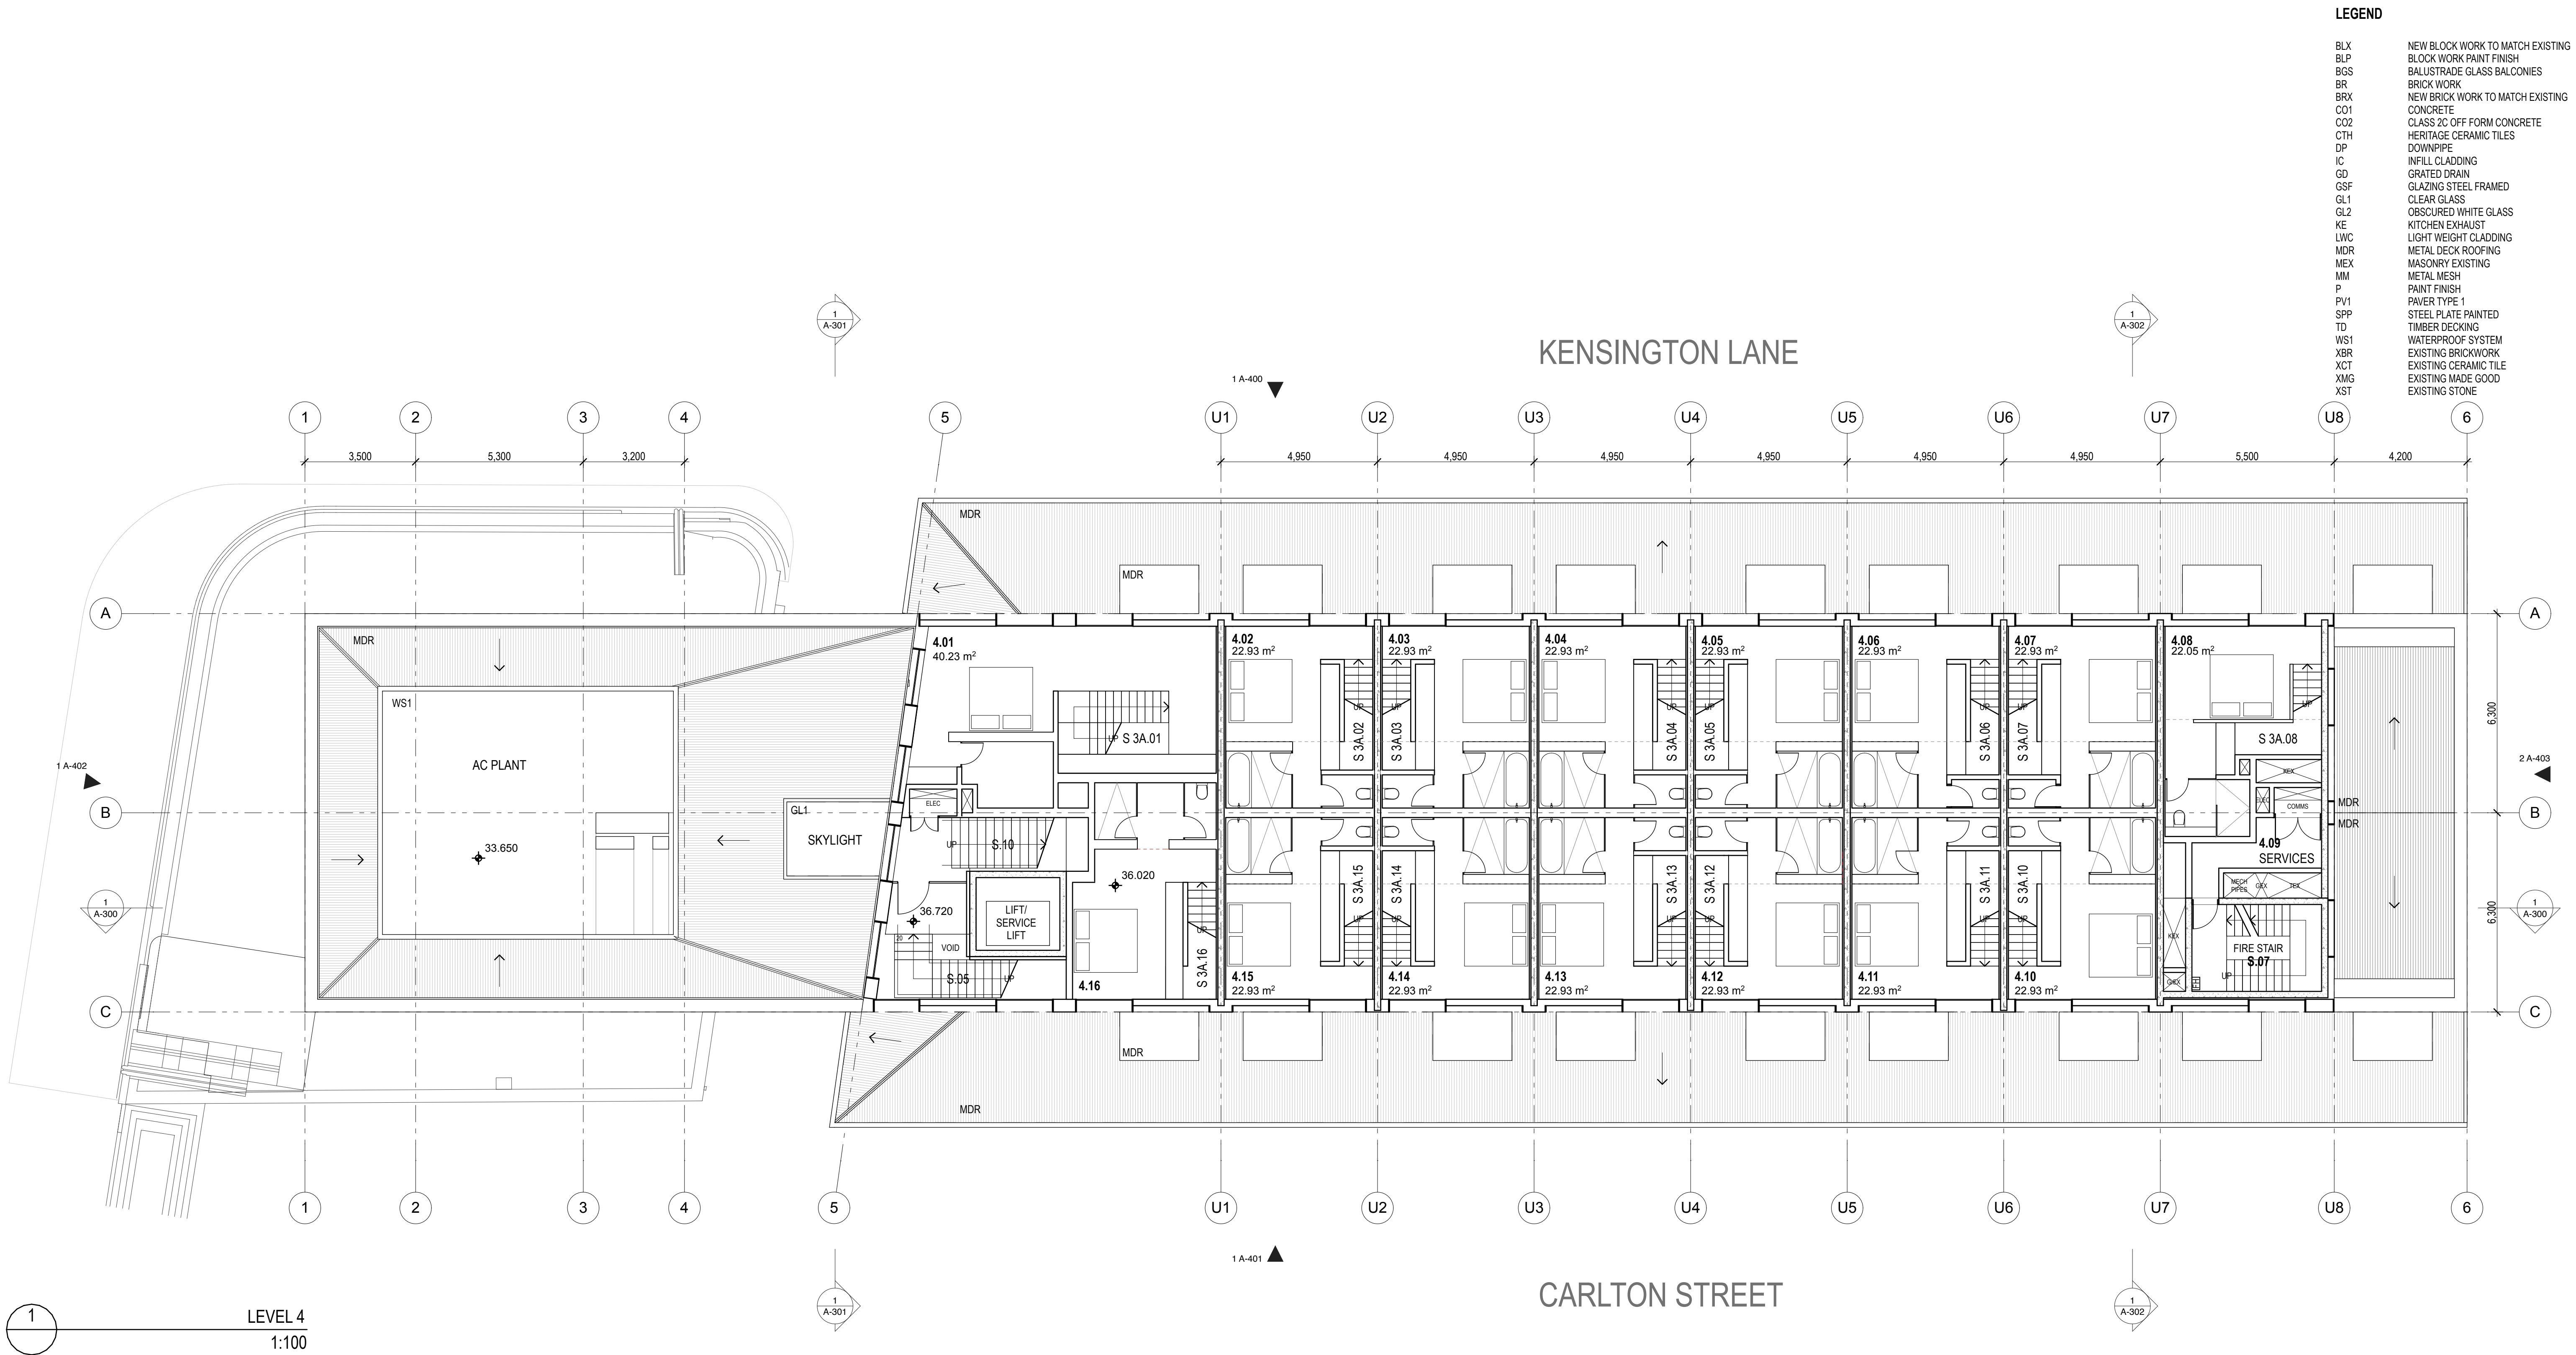

LEGEND


BLX	NEW BLOCK WORK TO MATCH EXISTING
BLP	BLOCK WORK PAINT FINISH
BGS	BALUSTRADE GLASS BALCONIES
BR	BRICK WORK
BRX	NEW BRICK WORK TO MATCH EXISTING
CO1	CONCRETE
CO2	CLASS 2C OFF FORM CONCRETE
CTH	HERITAGE CERAMIC TILES
DP	DOWNPIPE
IC	INFILL CLADDING
GD	GRADED DRAIN
GSF	GLAZING STEEL FRAMED
GL1	CLEAR GLASS
GL2	OBSCURED WHITE GLASS
KE	KITCHEN EXHAUST
LWC	LIGHT WEIGHT CLADDING
MDR	METAL DECK ROOFING
MEX	MASONRY EXISTING
MM	METAL MESH
P	PAINT FINISH
PV1	PAVER TYPE 1
SPP	STEEL PLATE PAINTED
TD	TIMBER DECKING
WS1	WATERPROOF SYSTEM
XBR	EXISTING BRICKWORK
XCT	EXISTING CERAMIC TILE
XMG	EXISTING MADE GOOD
XST	EXISTING STONE


DATE	REV	NOTES :	NOTES: Do not scale off drawings. Use figured dimensions only. Report any discrepancies to the architect. These designs, plans, specifications and the copyright therein are the property of Tonkin Zulaikha Greer Architects Pty Ltd, and must not be reproduced or copied wholly or in part without written permission of Tonkin Zulaikha Greer Architects Pty Ltd.	HERITAGE PAUL DAVIES PTY LTD T: 02 9818 5941 E: paul@heritage-architects.com.au	CIVIL ENGINEER MOTT MACDONALD T: 02 9439 2633 E: switshier@hugestrueman.com.au	ELECTRICAL ENGINEER WSP BUILDINGS T: 02 8907 0900 E: rob.beck@wspgroup.com.au	MECHANICAL ENGINEER WSP BUILDINGS T: 02 8907 0900 E: rob.beck@wspgroup.com.au	PCA CITY PLAN SERVICES T: 02 6270 3500 E: chrism@cityplan.com.au	CLIENT: T: (02) 9263 8888	PROJECT : BLOCK 3A, CENTRAL PARK: ADAPTIVE REUSE OF THE CLARE HOTEL AND ADMINISTRATION BUILDING PROJECT NO : 12016	ARCHITECT TONKIN ZULAIKHA GREER ARCHITECTS 117 Reservoir Street Surry Hills, NSW 2010 ABN: 46002722349 P: (02) 9215 4900 F: (02) 9215 4901 EMAIL: john@tzg.com.au	DRAWING TITLE LEVEL 4 SCALES 1:100 @ A1 1:200 @ A3 PHASE FOR PLANNING APPROVAL DRAWING NO A-105	DRAWN BY JH,JB CHECKED TG DATE NOV 2012 REVISION A
------	-----	---------	--	--	---	--	--	---	------------------------------	--	---	--	--

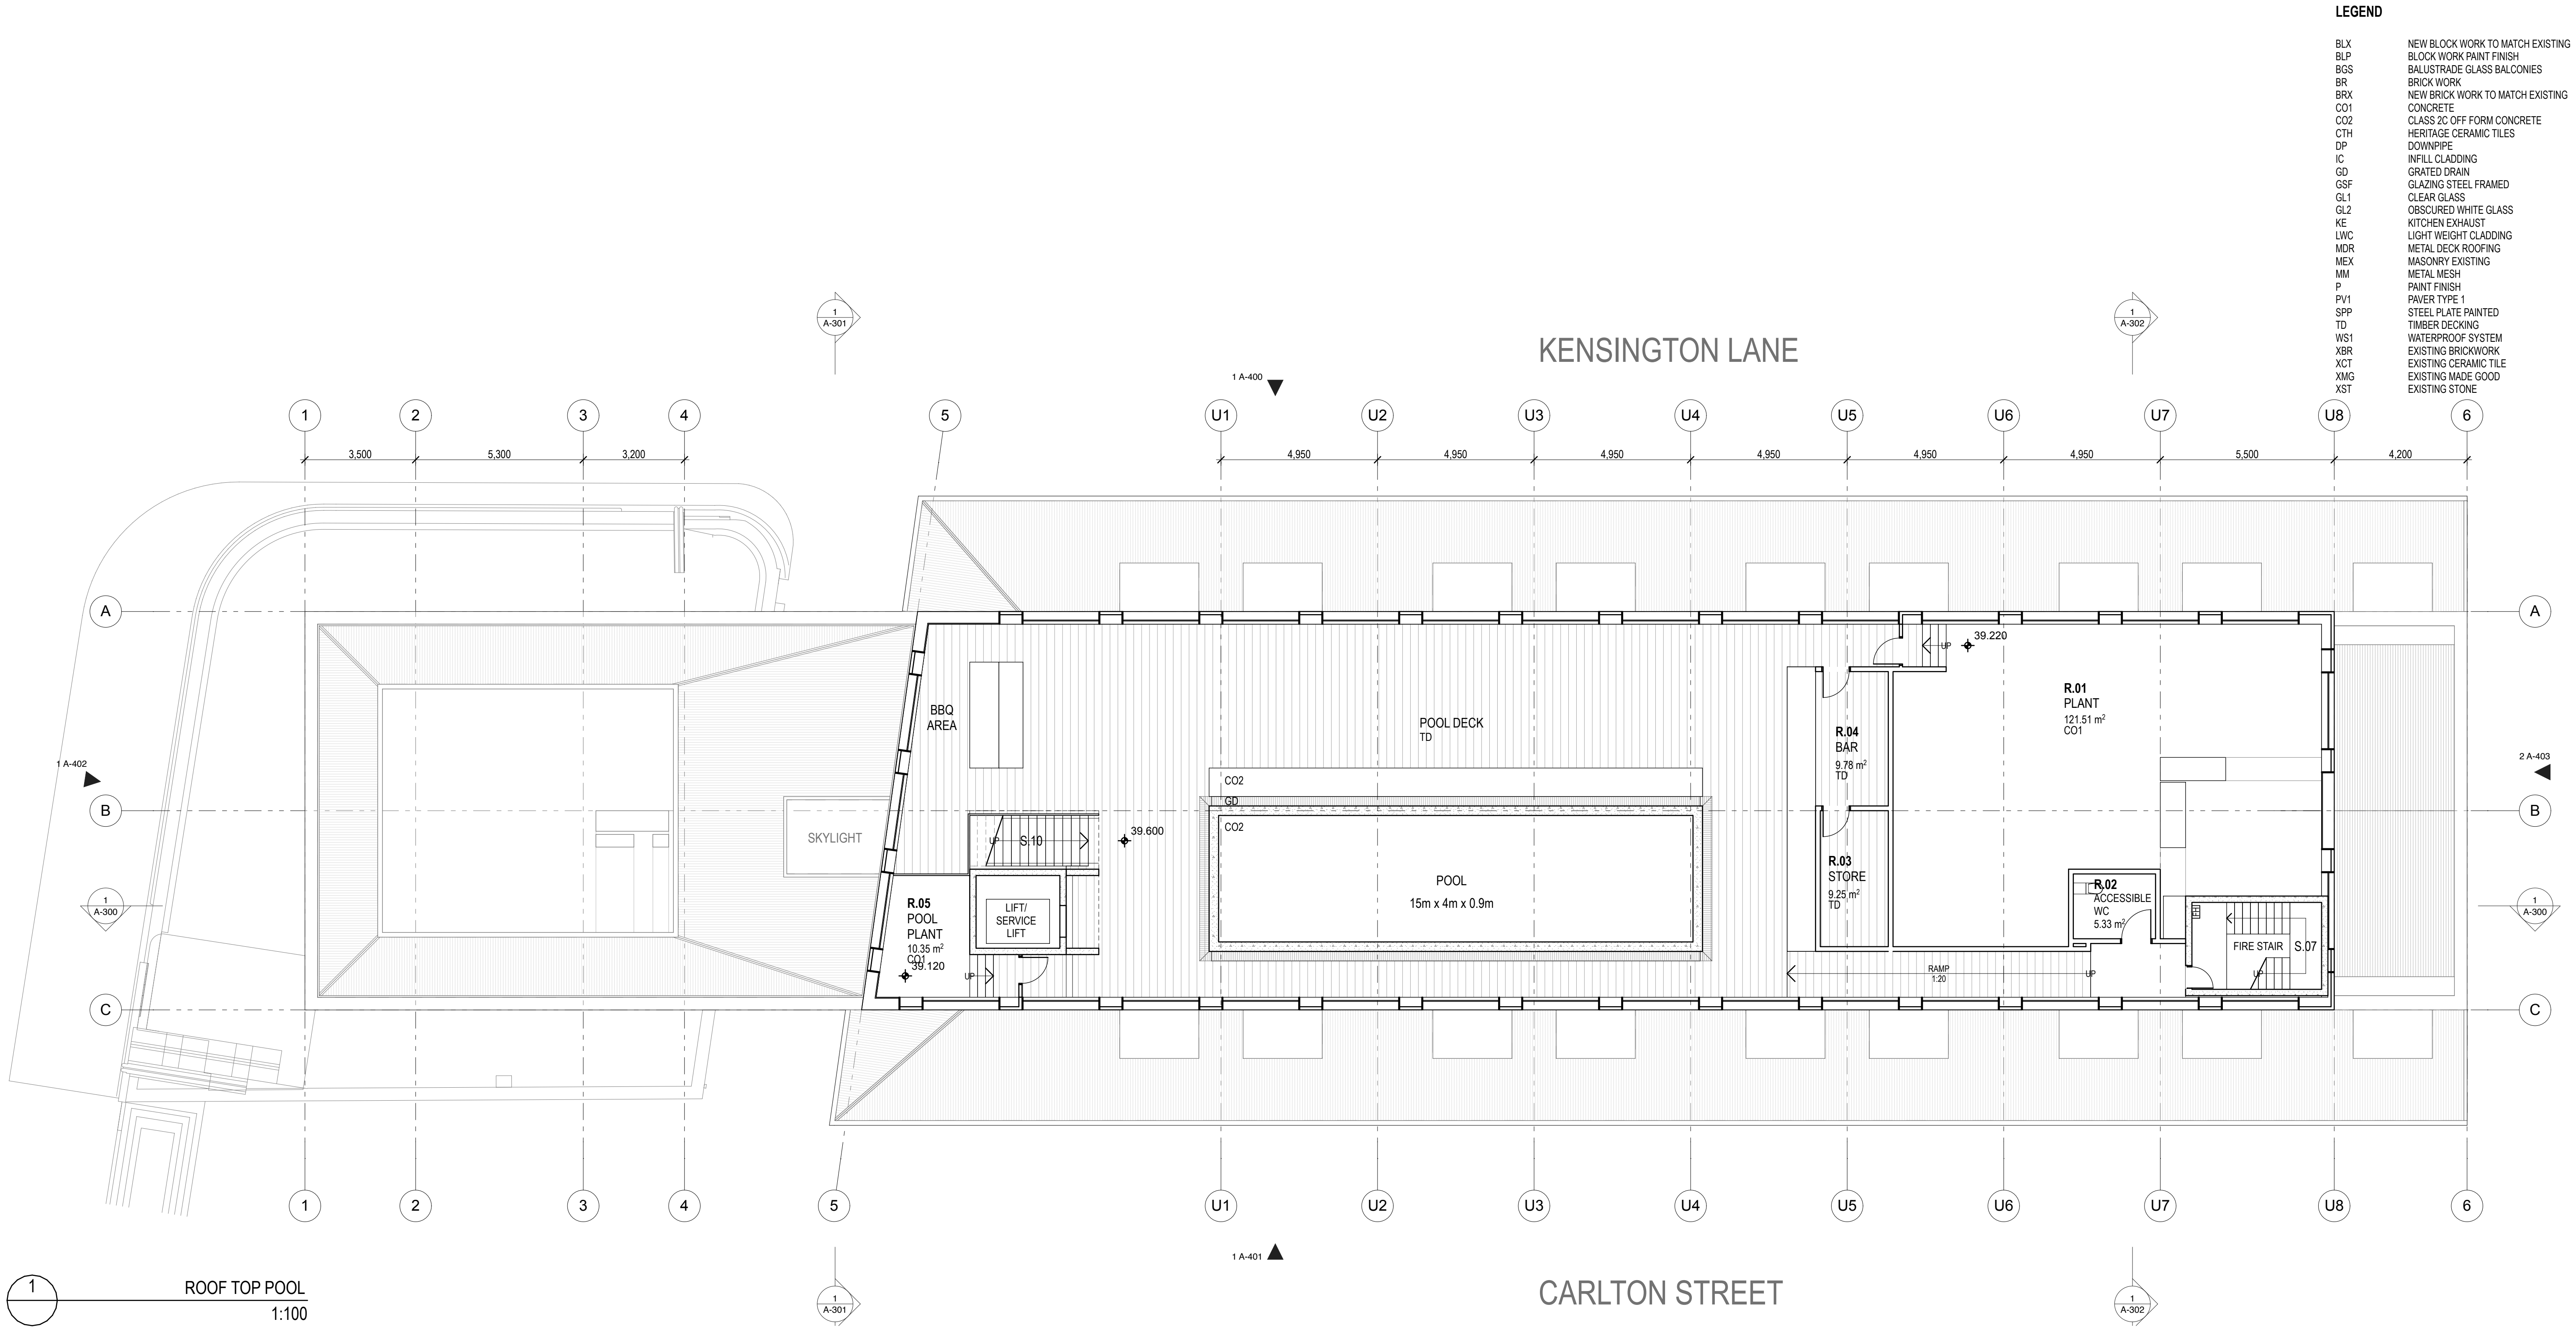


DATE	REV	NOTES :	NOTES:	HERITAGE	CIVIL ENGINEER	ELECTRICAL ENGINEER	MECHANICAL ENGINEER	PCA	CLIENT:	PROJECT :	ARCHITECT	DRAWING TITLE	DRAWN BY
02.11.12	A	ISSUED FOR PLANNING APPROVAL	Do not scale off drawings. Use figured dimensions only. Report any discrepancies to the architect. These designs, plans, specifications and the copyright therein are the property of Tonkin Zulaikha Greer Architects Pty Ltd, and must not be reproduced or copied wholly or in part without written permission of Tonkin Zulaikha Greer Architects Pty Ltd.	PAUL DAVIES PTY LTD T: 02 9818 5941 E: paul@heritage-architects.com.au	MOTT MACDONALD T: 02 9439 2633 E: switsher@hugestrueman.com.au	WSP BUILDINGS T: 02 8907 0900 E: rob.beck@wspgroup.com.au	WSP BUILDINGS T: 02 8907 0900 E: rob.beck@wspgroup.com.au	CITY PLAN SERVICES T: 02 6270 3500 E: chrism@cityplan.com.au	T: (02) 9263 8888	BLOCK 3A, CENTRAL PARK: ADAPTIVE REUSE OF THE CLARE HOTEL AND ADMINISTRATION BUILDING PROJECT NO : 12016	TONKIN ZULAIKHA GREER ARCHITECTS 117 Reservoir Street Surry Hills, NSW 2010 ABN: 46002722349 P: (02) 9215 4900 F: (02) 9215 4901 EMAIL: john@tztg.com.au	POOL DECK	JH,JB
				ESD WSP BUILT ECOLOGY T: 02 8907 0900 E: alan.davis@wspgroup.com.au	STRUCTURAL ENGINEER MOTT MACDONALD T: 02 9439 2633 E: switsher@hugestrueman.com.au	HYDRAULIC ENGINEER WSP BUILDINGS T: 02 8907 0900 E: rob.beck@wspgroup.com.au	FIRE ENGINEERING WSP BUILDINGS T: 02 8907 0900 E: rob.beck@wspgroup.com.au	TOWN PLANNER JBA PLANNING T: 02 9956 6962 E: sgouge@jbaPlanning.com.au				SCALES 1:100 @ A1 1:200 @ A3	CHECKED TG
												PHASE FOR PLANNING APPROVAL	DATE NOV 2012
												DRAWING NO A-106	REVISION A

BLB	NEW BLOCK WORK TO MATCH EXISTING
BLP	BLOCK WORK PAINT FINISH
BGS	BALUSTRADE GLASS BALCONIES
BR	BRICK WORK
BK	NEW BRICK WORK TO MATCH EXISTING
C01	CONCRETE
C02	CLASS 2C 20 OFF FORM CONCRETE
CTH	HERITAGE CERAMIC TILES
DP	DOWNPIPE
IC	INFILL CLADDING
GD	GRADED DRAIN
BSP	BRAZING STEEL FRAMED
GL1	CLEAR GLASS
GL2	OBSCURED WHITE GLASS
KE	KITCHEN EXHAUST
LWC	LIGHT WEIGHT CLADDING
MDR	METAL DECK ROOFING
NEX	MASONRY EXISTING
NM	METAL MESH
P	PAINT FINISH
PV1	PAVER TYPE 1
SPD	STEEL PLATE PAINTED
TTP	TIMBER DECKING
W1	WATERPROOF SYSTEM
XBR	EXTING BRICKWORK
XCT	EXISTING CERAMIC TILE
XMG	EXISTING MADE GOOD
XST	EXISTING STONE

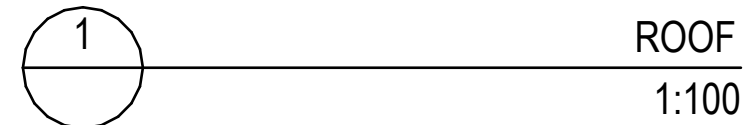Plot date: 20/11/12

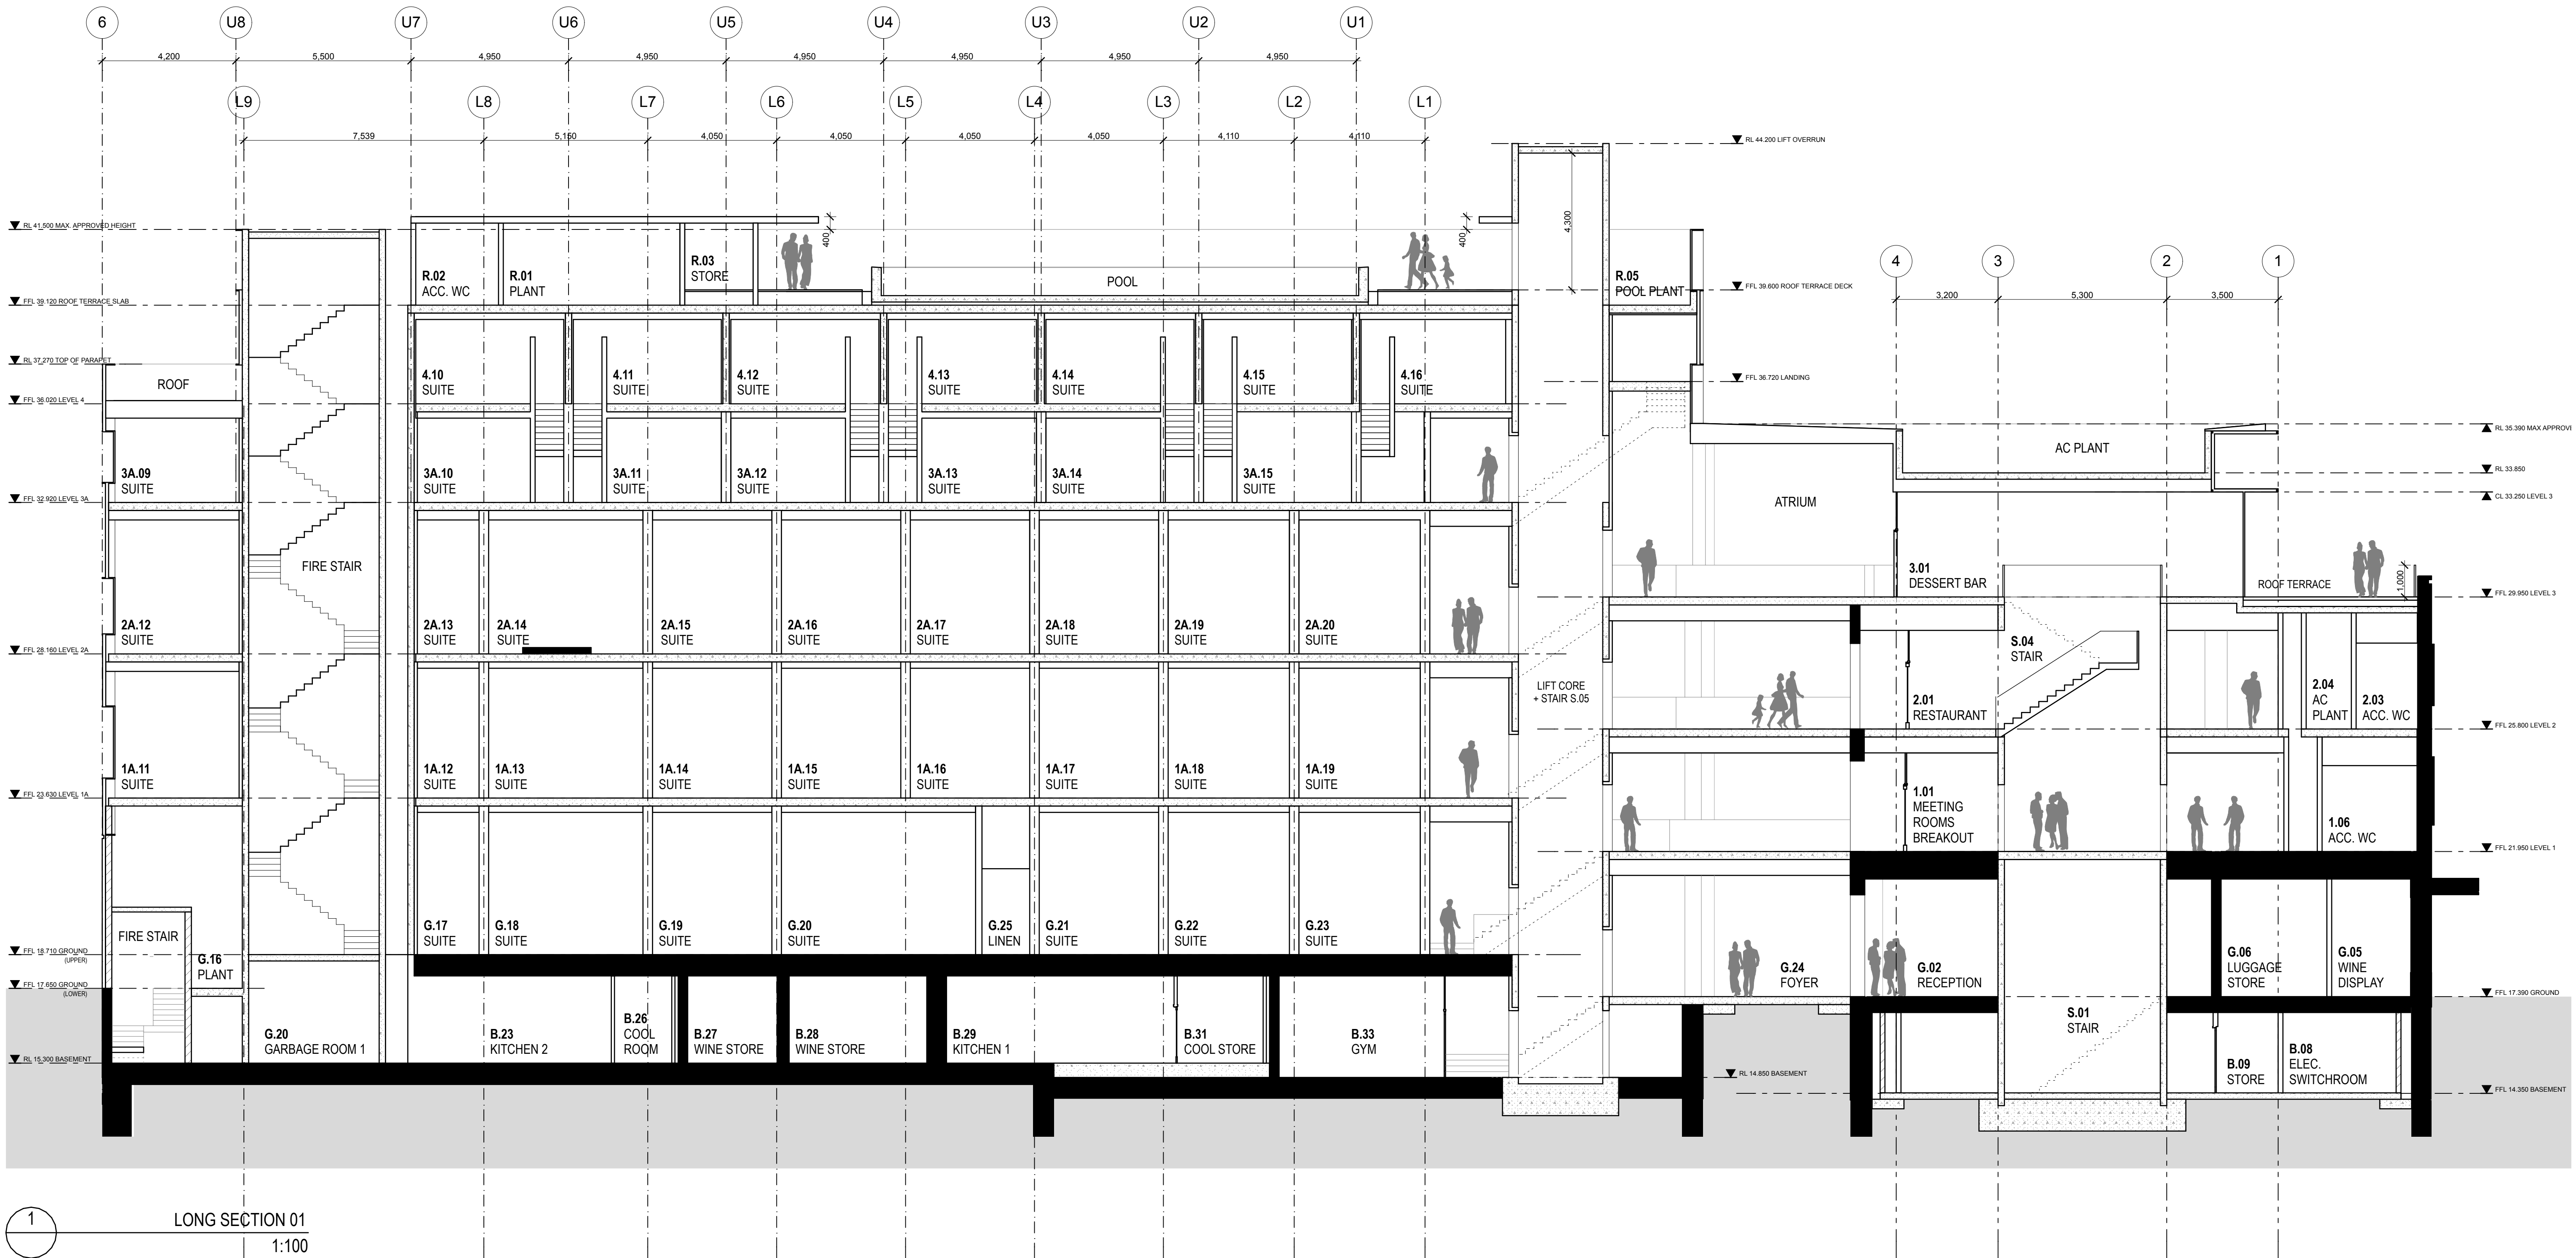

DATE	REV	NOTES	NOTES:	HERITAGE	CIVIL ENGINEER	ELECTRICAL ENGINEER	MECHANICAL ENGINEER	PCA	CLIENT:	PROJECT :	ARCHITECT	DRAWING TITLE	DRAWN BY
02.11.12	A	ISSUED FOR PLANNING APPROVAL	Do not scale off drawings. Use figured dimensions only. Report any discrepancies to the architect. These designs, plans, specifications and the copyright therein are the property of Tonkin Zulaikha Greer Architects Pty Ltd, and must not be reproduced or copied wholly or in part without written permission of Tonkin Zulaikha Greer Architects Pty Ltd.	PAUL DAVIES PTY LTD T: 02 9818 5941 E: pauld@heritage-architects.com.au	MOTT MACDONALD T: 02 9439 2633 E: switshier@hugestrueman.com.au	WSP BUILDINGS T: 02 8907 0900 E: rob.beck@wspgroup.com.au	WSP BUILDINGS T: 02 8907 0900 E: rob.beck@wspgroup.com.au	CITY PLAN SERVICES T: 02 8270 3500 E: chrism@cityplan.com.au	T: (02) 9263 8888	BLOCK 3A, CENTRAL PARK: ADAPTIVE REUSE OF THE CLARE HOTEL AND ADMINISTRATION BUILDING PROJECT NO : 12016	TONKIN ZULAIKHA GREER ARCHITECTS 117 Reservoir Street Surry Hills, NSW 2010 ABN: 46002722349 P: (02) 9215 4900 F: (02) 9215 4901 EMAIL: john@tzg.com.au	SECTION 01	JH,JB
				ESD WSP BUILT ECOLOGY T: 02 8907 0900 E: alan.davis@wspgroup.com.au	STRUCTURAL ENGINEER MOTT MACDONALD T: 02 9439 2633 E: switshier@hugestrueman.com.au	HYDRAULIC ENGINEER WSP BUILDINGS T: 02 8907 0900 E: rob.beck@wspgroup.com.au	FIRE ENGINEERING WSP BUILDINGS T: 02 8907 0900 E: rob.beck@wspgroup.com.au	TOWN PLANNER JBA PLANNING T: 02 9956 6962 E: sgouge@jbaPlanning.com.au				SCALES 1:100 @ A1 1:200 @ A3	CHECKED TG
												PHASE FOR PLANNING APPROVAL DRAWING NO A-300	DATE NOV 2012 REVISION A

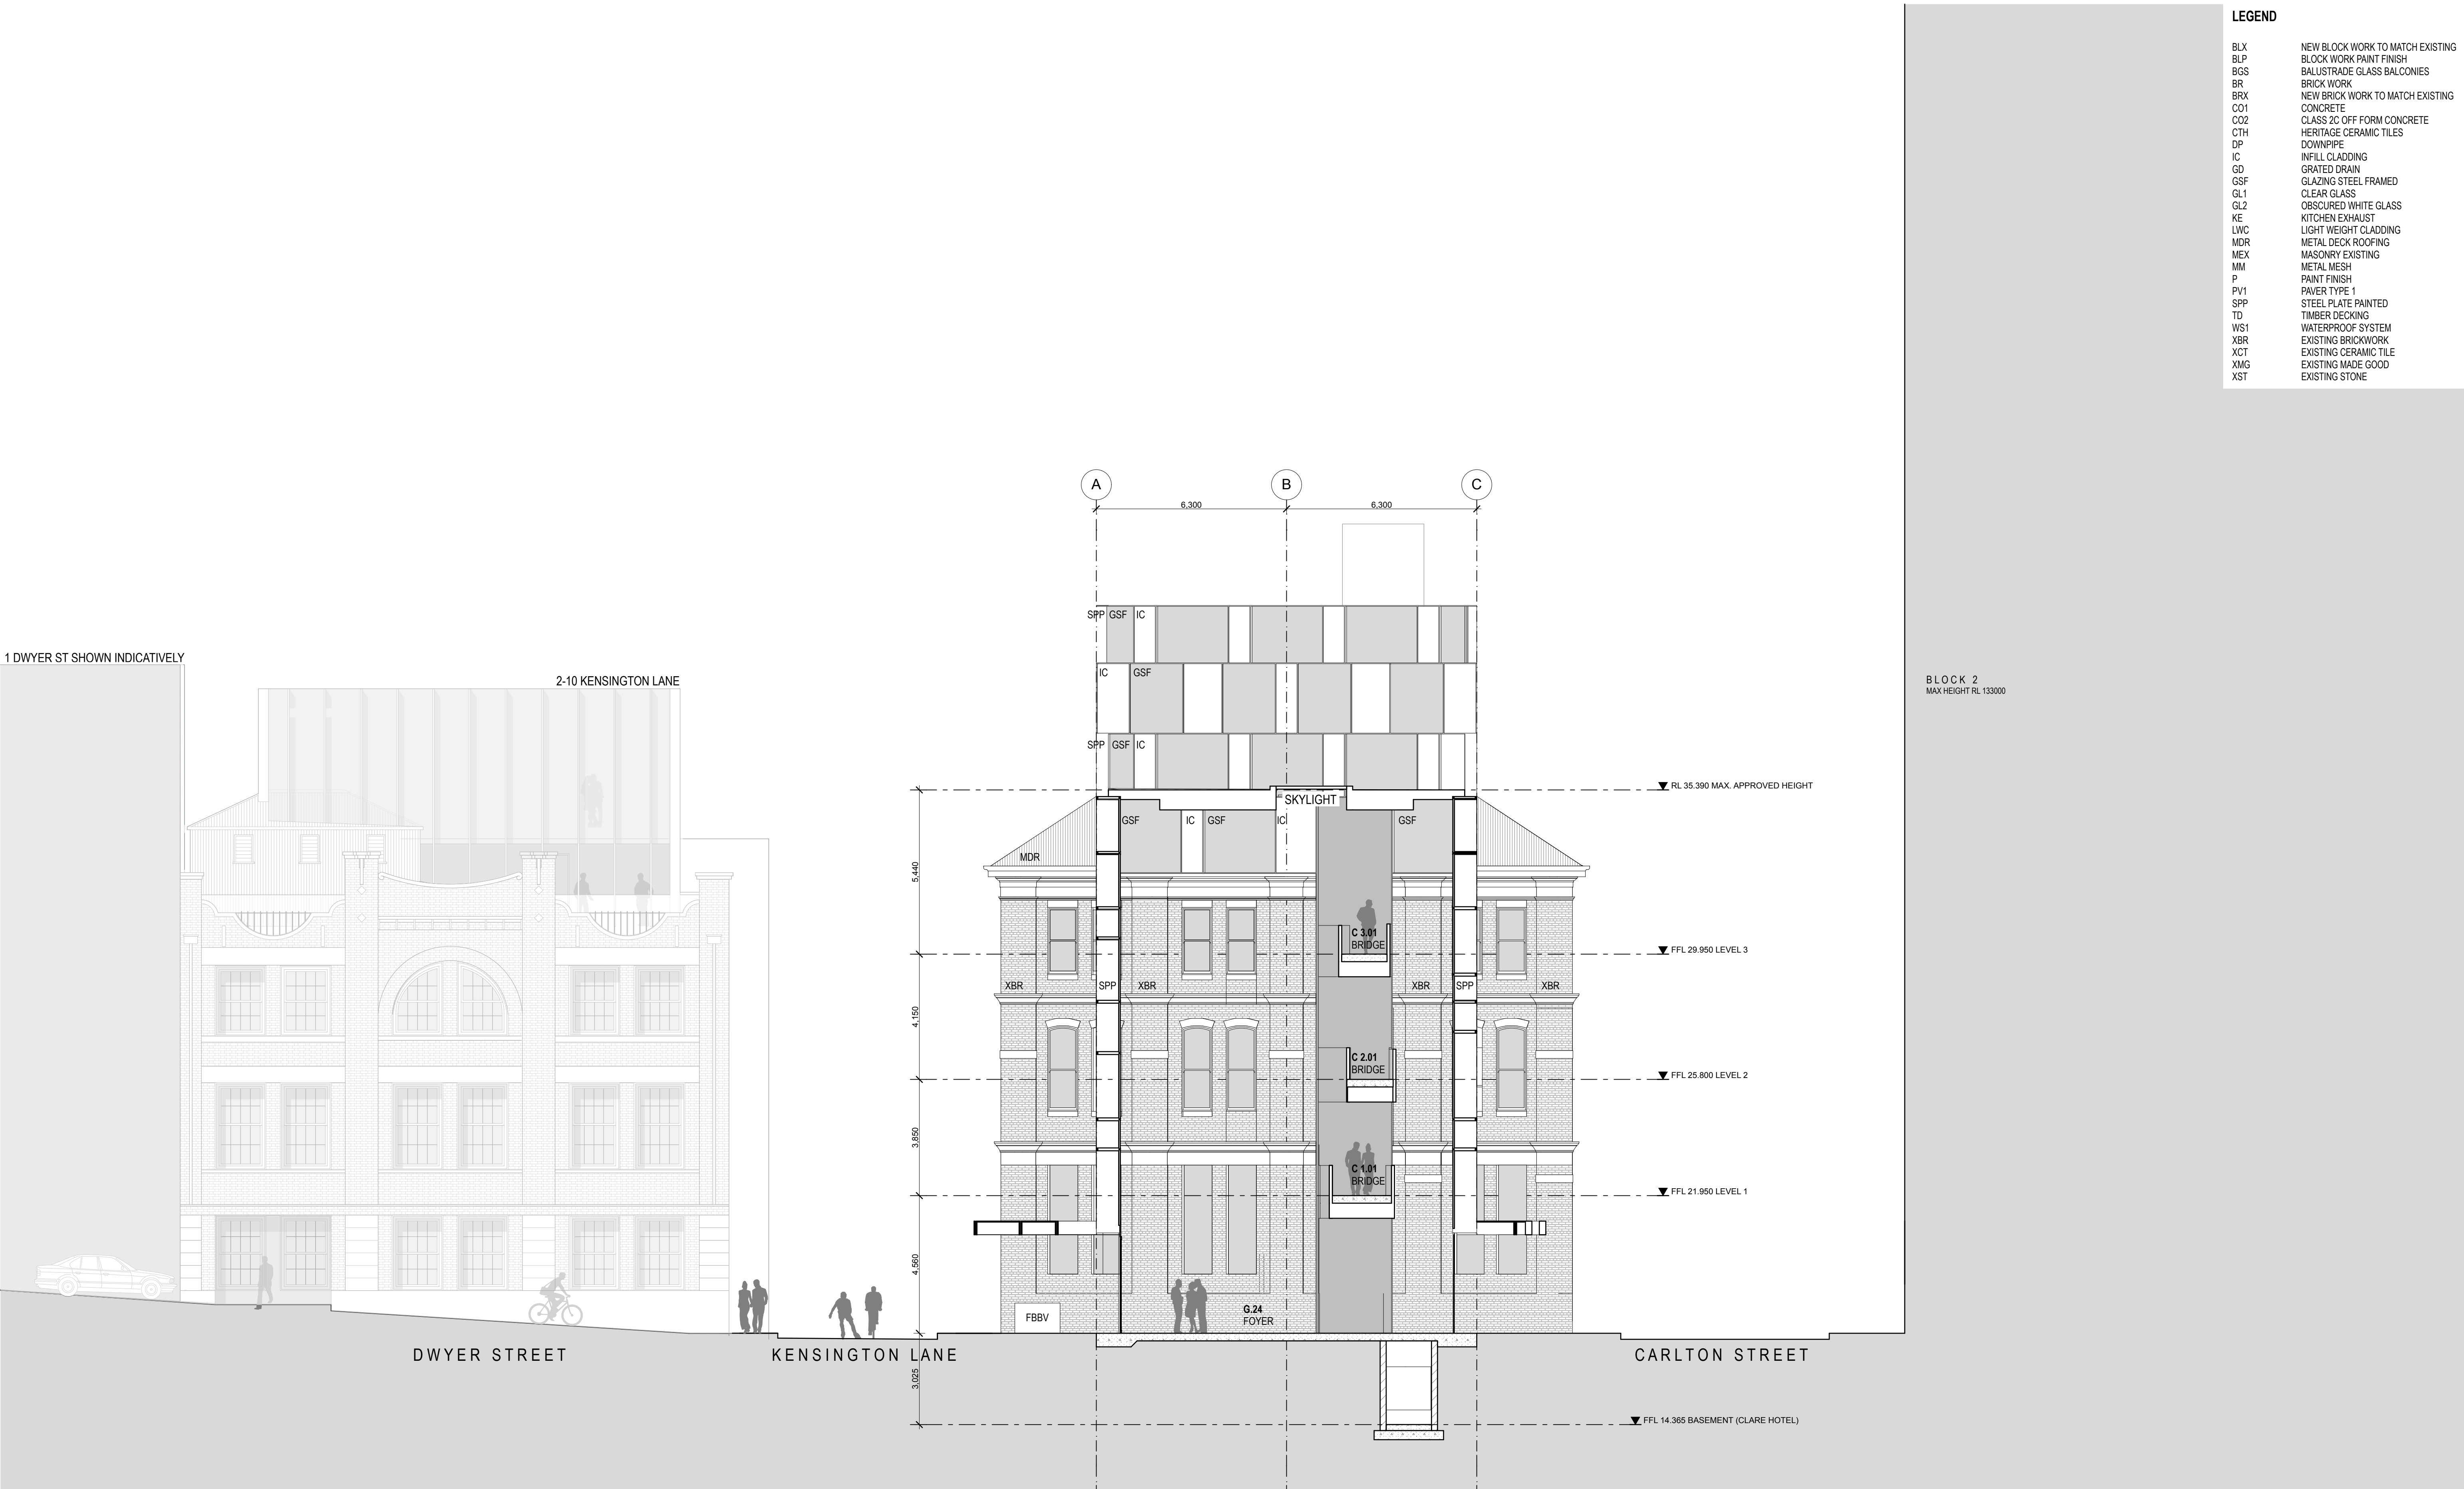

LEGEND

BLX	NEW BLOCK WORK TO MATCH EXISTING
BLP	BLOCK WORK PAINT FINISH
BGS	BALUSTRADE GLASS BALCONIES
BR	BRICK WORK
BRX	NEW BRICK WORK TO MATCH EXISTING
CO1	CONCRETE
CO2	CLASS 2C OFF FORM CONCRETE
CTH	HERITAGE CERAMIC TILES
DP	DOWNSPIPE
IC	INFILL CLADDING
GD	GRATED DRAIN
GSF	GLAZING STEEL FRAMED
GL1	CLEAR GLASS
GL2	OBSCURED WHITE GLASS
KE	KITCHEN EXHAUST
LWC	LIGHT WEIGHT CLADDING
MDR	METAL DECK ROOFING
MEX	MASONRY EXISTING
MM	METAL MESH
P	PAINT FINISH
PV1	PAVER TYPE 1
SPP	STEEL PLATE PAINTED
TD	TIMBER DECKING
WS1	WATERPROOF SYSTEM
XBR	EXISTING BRICKWORK
XCT	EXISTING CERAMIC TILE
XMG	EXISTING MADE GOOD
XST	EXISTING STONE

1 DWYER ST SHOWN INDICATIVELY

2-10 KENSINGTON LANE

BLOCK 2
MAX HEIGHT RL 133000

DWYER STREET

KENSINGTON LANE

CARLTON STREET

1 SECTION 02
1:100

DATE	REV	NOTES :	NOTES:	HERITAGE	CIVIL ENGINEER	ELECTRICAL ENGINEER	MECHANICAL ENGINEER	PCA	CLIENT:	PROJECT :	ARCHITECT	DRAWING TITLE	DRAWN BY	
02.11.12	A	ISSUED FOR PLANNING APPROVAL	Do not scale off drawings. Use figured dimensions only. Report any discrepancies to the architect. These designs, plans, specifications and the copyright therein are the property of Tonkin Zulaikha Greer Architects Pty Ltd, and must not be reproduced or copied wholly or in part without written permission of Tonkin Zulaikha Greer Architects Pty Ltd.	PAUL DAVIES PTY LTD T: 02 9818 5941 E: paul@heritage-architects.com.au	MOTT MACDONALD T: 02 9439 2633 E: switshier@hugestrueman.com.au	WSP BUILDINGS T: 02 8907 0900 E: rob.beck@wspgroup.com.au	WSP BUILDINGS T: 02 8907 0900 E: rob.beck@wspgroup.com.au	CITY PLAN SERVICES T: 02 6270 3500 E: chris@cityplan.com.au	T: (02) 9263 8888	 FRASERS BROADWAY PTY. LTD.	BLOCK 3A, CENTRAL PARK: ADAPTIVE REUSE OF THE CLARE HOTEL AND ADMINISTRATION BUILDING PROJECT NO : 12016	117 Reservoir Street Surry Hills, NSW 2010 ABN: 4600272349 P: (02) 9215 4900 F: (02) 9215 4901 EMAIL: john@tztg.com.au	SECTION 02	JH,JB
				ESD WSP BUILT ECOLOGY T: 02 8907 0900 E: alan.davis@wspgroup.com.au	STRUCTURAL ENGINEER MOTT MACDONALD T: 02 9439 2633 E: switshier@hugestrueman.com.au	HYDRAULIC ENGINEER WSP BUILDINGS T: 02 8907 0900 E: rob.beck@wspgroup.com.au	FIRE ENGINEERING WSP BUILDINGS T: 02 8907 0900 E: rob.beck@wspgroup.com.au	TOWN PLANNER JBA PLANNING T: 02 9956 6962 E: sgouge@jbaPlanning.com.au			 tonkin ZULAIKHA GREER ARCHITECTS	SCALES 1:100 @ A1 1:200 @ A3	CHECKED TG	DATE NOV 2012
												PHASE FOR PLANNING APPROVAL	DRAWING NO A-301	REVISION A