



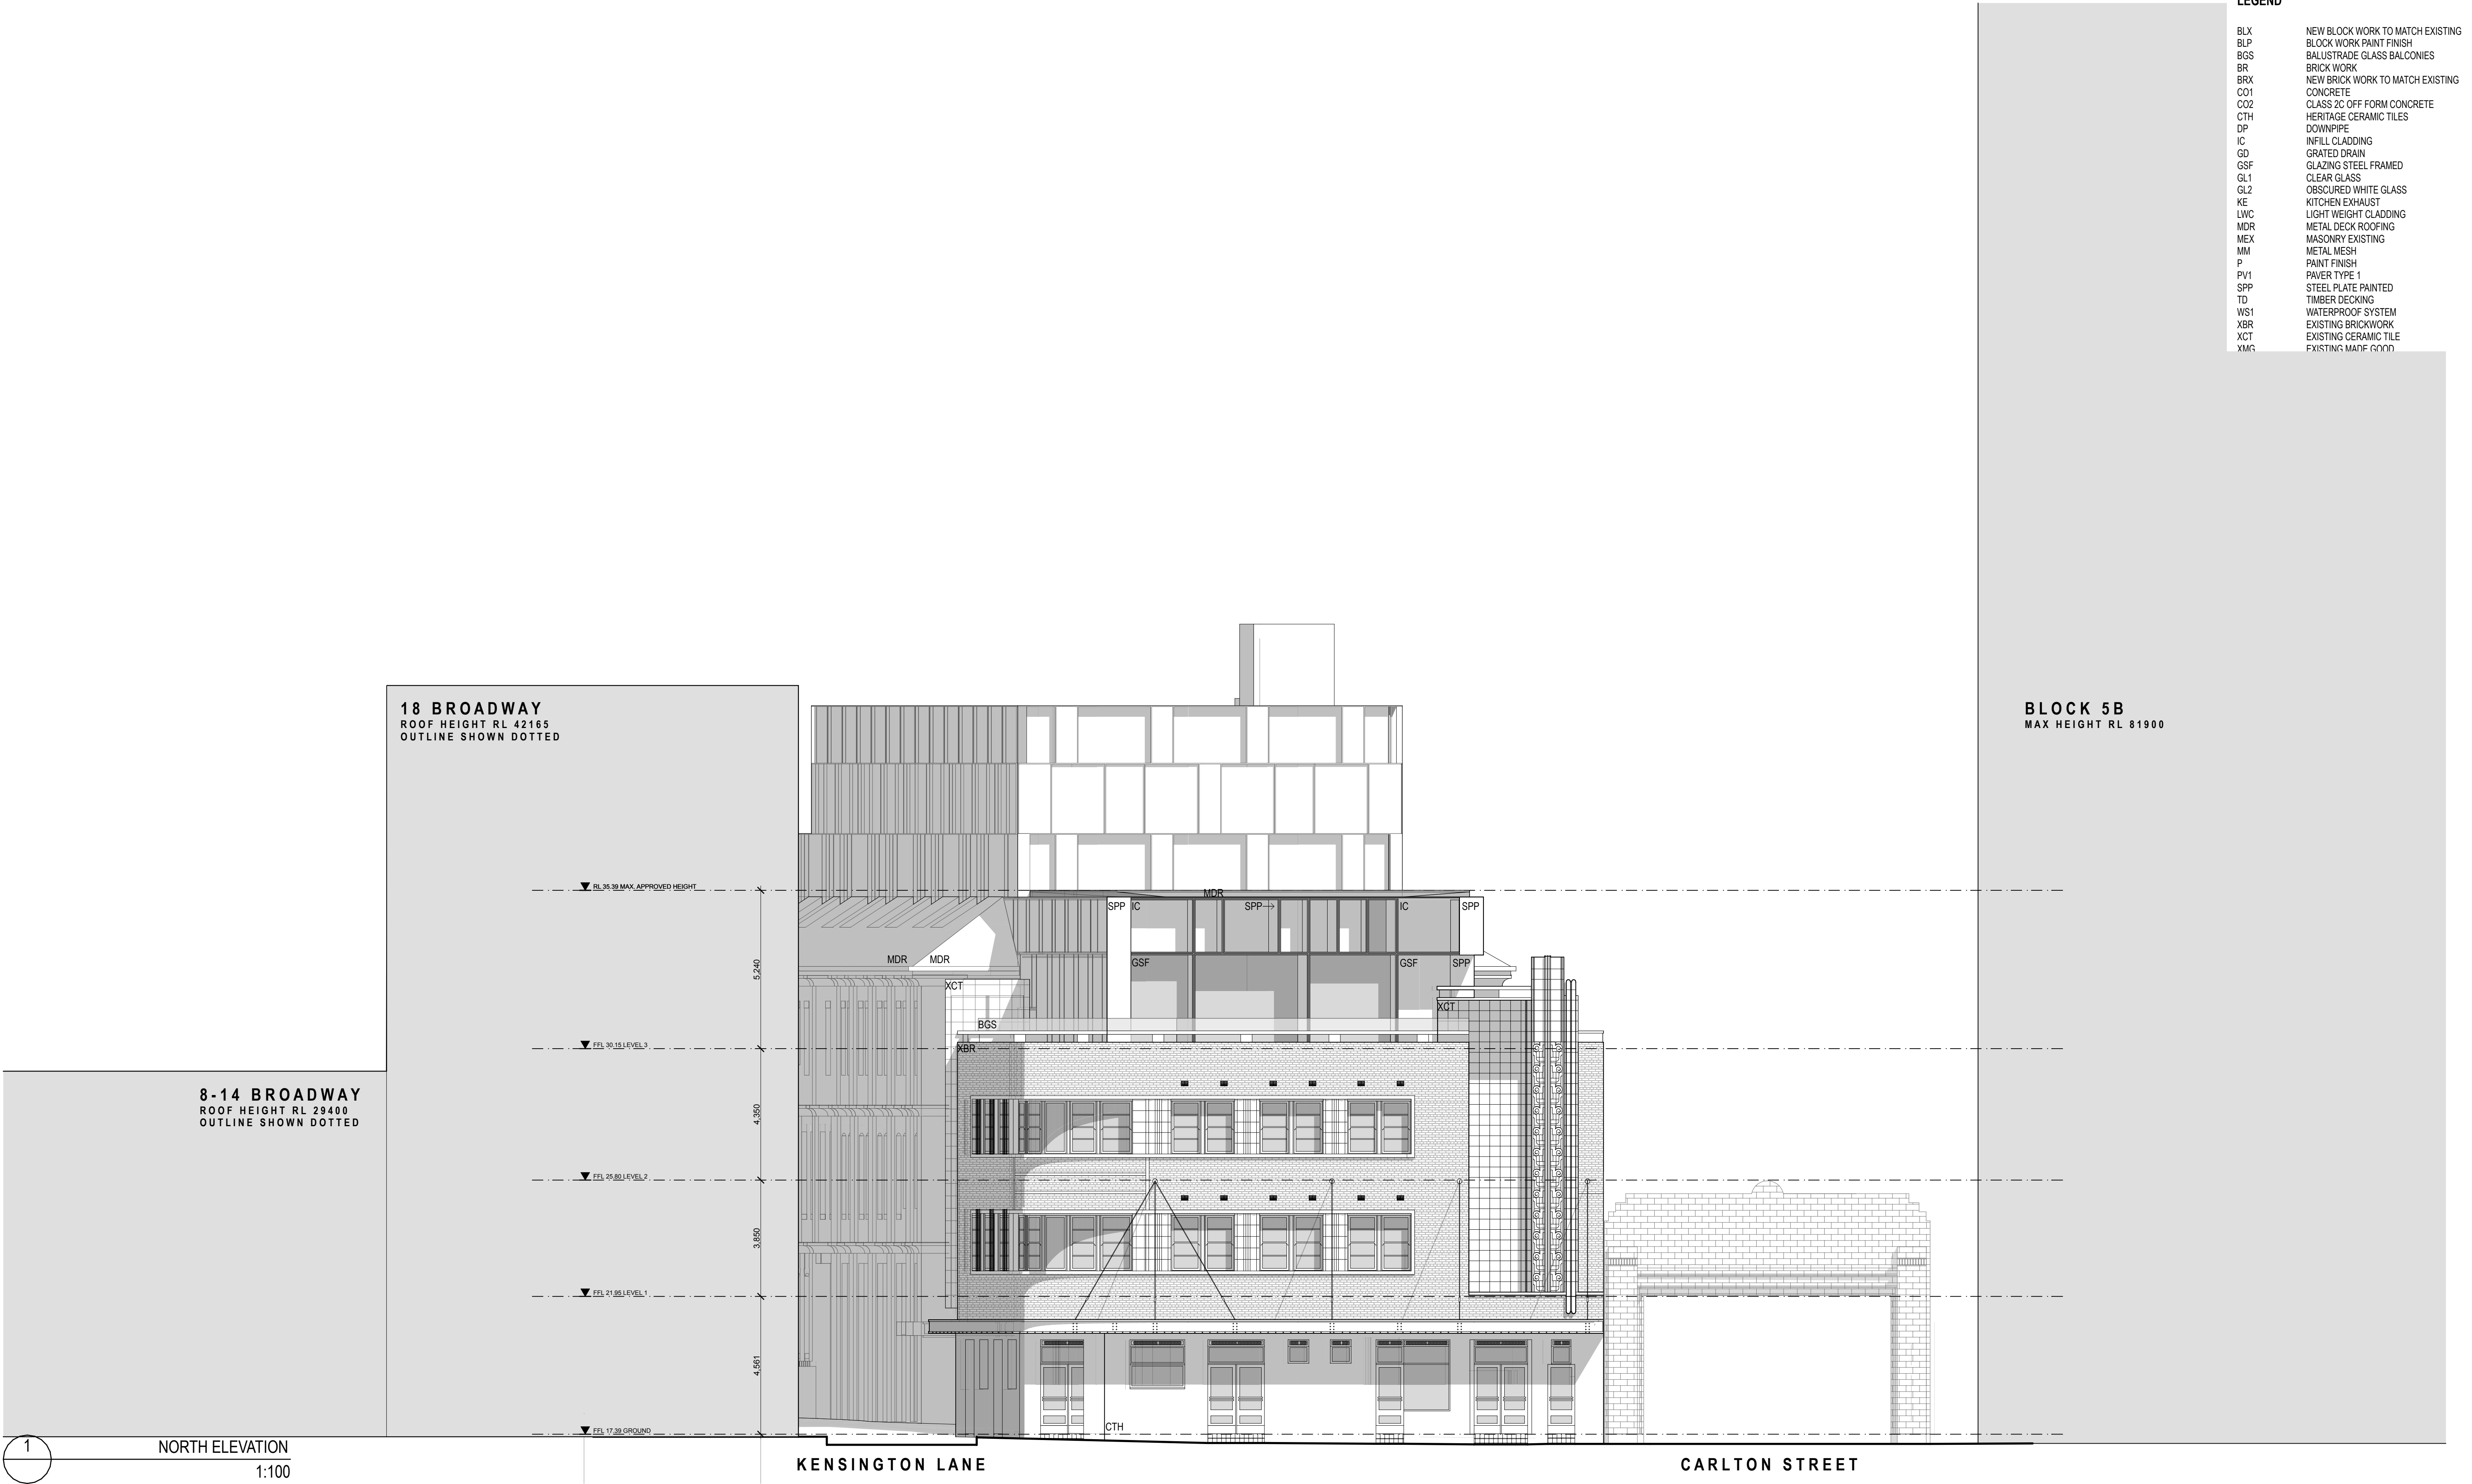

DATE	REV	NOTES :	NOTES:	HERITAGE	CIVIL ENGINEER	ELECTRICAL ENGINEER	MECHANICAL ENGINEER	PCA	CLIENT:	PROJECT :	ARCHITECT	DRAWING TITLE	DRAWN BY	
02.11.12	A	ISSUED FOR PLANNING APPROVAL	Do not scale off drawings. Use figured dimensions only. Report any discrepancies to the architect. These designs, plans, specifications and the copyright therein are the property of Tonkin Zulaikha Greer Architects Pty Ltd, and must not be reproduced or copied wholly or in part without written permission of Tonkin Zulaikha Greer Architects Pty Ltd.	PAUL DAVIES PTY LTD T: 02 9818 5941 E: pauld@heritage-architects.com.au	MOTT MACDONALD T: 02 9439 2633 E: switshier@hugestrueman.com.au	WSP BUILDINGS T: 02 8907 0900 E: rob.beck@wspgroup.com.au	WSP BUILDINGS T: 02 8907 0900 E: rob.beck@wspgroup.com.au	CITY PLAN SERVICES T: 02 6270 3500 E: chrism@cityplan.com.au	T: (02) 9263 8888	 FRASERS BROADWAY PTY. LTD.	BLOCK 3A, CENTRAL PARK: ADAPTIVE REUSE OF THE CLARE HOTEL AND ADMINISTRATION BUILDING PROJECT NO : 12016	TONKIN ZULAIKHA GREER ARCHITECTS 117 Reservoir Street Surry Hills, NSW 2010 ABN: 46002722349 P: (02) 9215 4900 F: (02) 9215 4901 EMAIL: john@tztg.com.au	NORTH ELEVATION SCALES 1:100 @ A1 1:200 @ A3	CHECKED TG
				ESD WSP BUILT ECOLOGY T: 02 8907 0900 E: alan.davis@wspgroup.com.au	STRUCTURAL ENGINEER MOTT MACDONALD T: 02 9439 2633 E: switshier@hugestrueman.com.au	HYDRAULIC ENGINEER WSP BUILDINGS T: 02 8907 0900 E: rob.beck@wspgroup.com.au	FIRE ENGINEERING WSP BUILDINGS T: 02 8907 0900 E: rob.beck@wspgroup.com.au	TOWN PLANNER JBA PLANNING T: 02 9956 6962 E: sgouge@jbaPlanning.com.au				PHASE FOR PLANNING APPROVAL	DRAWING NO A-402	DATE NOV 2012
													REVISION A	



LEGEND

BLX	NEW BLOCK WORK TO MATCH EXISTING
BLP	BLOCK WORK PAINT FINISH
BGS	BALUSTRADE GLASS BALCONIES
BR	BRICK WORK
BRX	NEW BRICK WORK TO MATCH EXISTING
CO1	CONCRETE
CO2	CLASS 2C OFF FORM CONCRETE
CTH	HERITAGE CERAMIC TILES
DP	DOWNPIPE
IC	INFILL CLADDING
GD	GRADED DRAIN
GSF	GLAZING STEEL FRAMED
GL1	CLEAR GLASS
GL2	OBSCURED WHITE GLASS
KE	KITCHEN EXHAUST
LWC	LIGHT WEIGHT CLADDING
MDR	METAL DECK ROOFING
MEX	MASONRY EXISTING
MM	METAL MESH
P	PAINT FINISH
PV1	PAVER TYPE 1
SPP	STEEL PLATE PAINTED
TD	TIMBER DECKING
WS1	WATERPROOF SYSTEM
XBR	EXISTING BRICKWORK
XCT	EXISTING CERAMIC TILE
XMG	EXISTING MADE GOOD
XST	EXISTING STONE

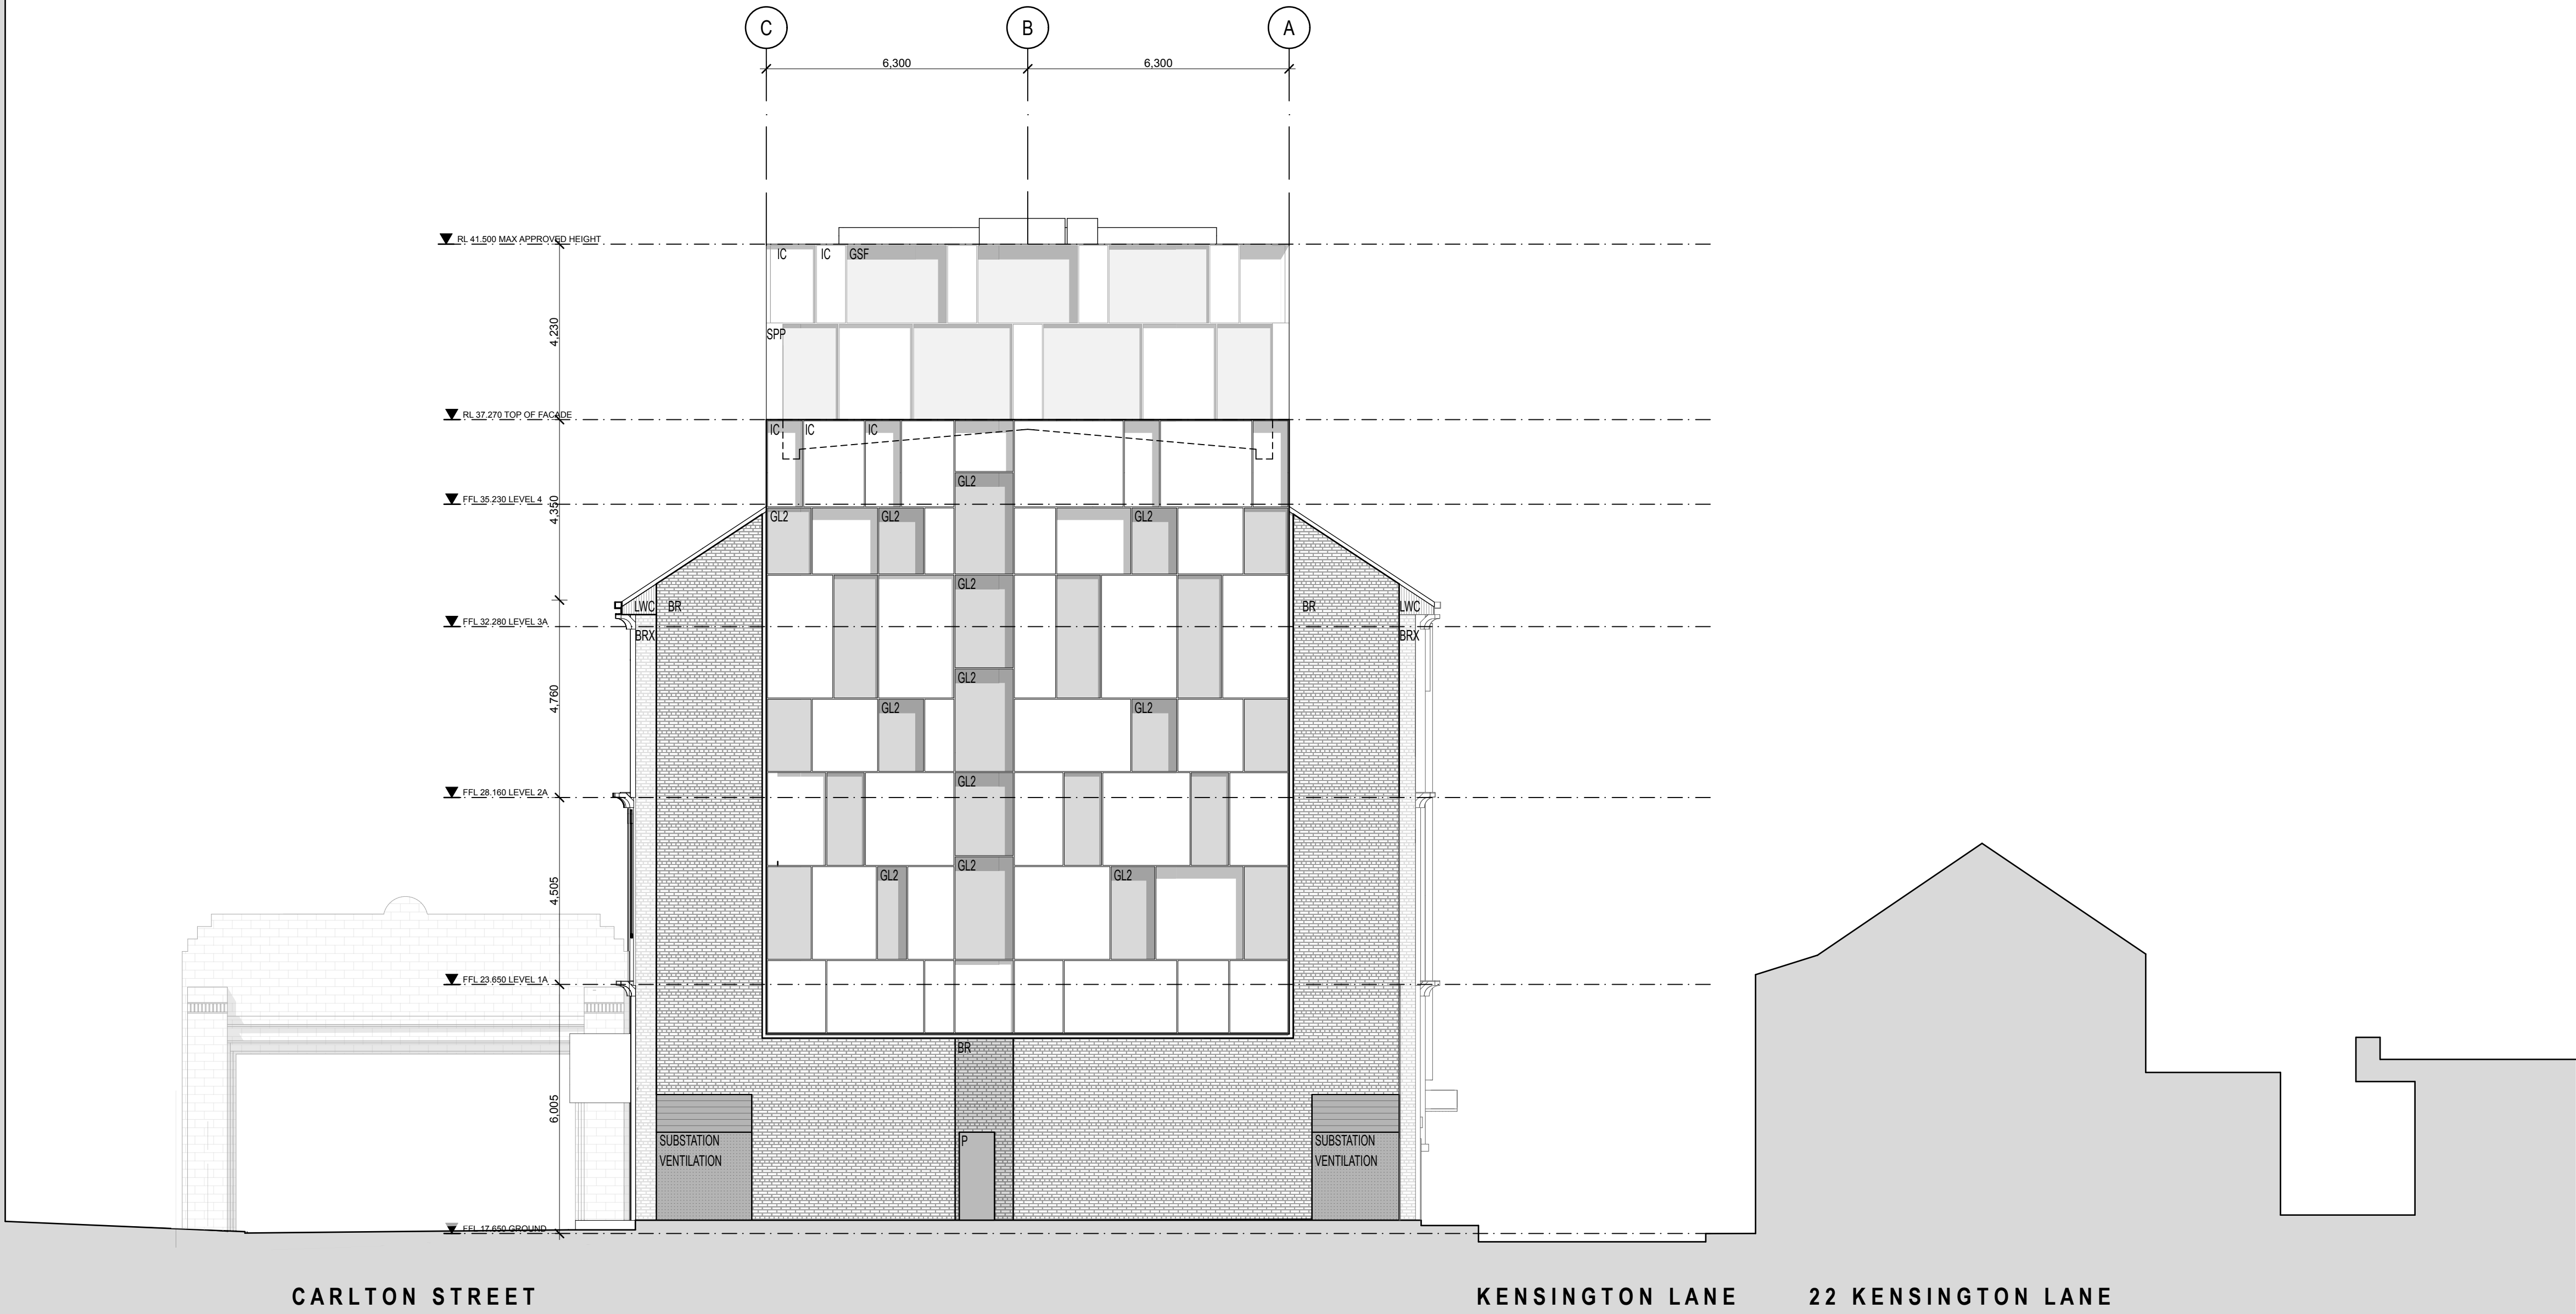

2 SOUTH ELEVATION
1:100

REV		NOTES :	NOTES: Do not scale off drawings. Use figured dimensions only. Report any discrepancies to the architect. These designs, plans, specifications and the copyright therein are the property of Tonkin Zulaikha Greer Architects Pty Ltd, and must not be reproduced or copied wholly or in part without written permission of Tonkin Zulaikha Greer Architects Pty Ltd.	HERITAGE PAUL DAVIES PTY LTD T: 02 9818 5941 E: paul@heritage-architects.com.au	CIVIL ENGINEER MOTT MACDONALD T: 02 9439 2633 E: switshier@hugestrueman.com.au	ELECTRICAL ENGINEER WSP BUILDINGS T: 02 8907 0900 E: rob.beck@wsggroup.com.au	MECHANICAL ENGINEER WSP BUILDINGS T: 02 8907 0900 E: rob.beck@wsggroup.com.au	PCA CITY PLAN SERVICES T: 02 6270 3500 E: chris@cityplan.com.au	CLIENT: T: (02) 9263 8888	PROJECT : BLOCK 3A, CENTRAL PARK: ADAPTIVE REUSE OF THE CLARE HOTEL AND ADMINISTRATION BUILDING PROJECT NO : 12016	ARCHITECT TONKIN ZULAIKHA GREER ARCHITECTS 117 Reservoir Street Surry Hills, NSW 2010 ABN: 46002722349 P: (02) 9215 4900 F: (02) 9215 4901 EMAIL: john@tzg.com.au	DRAWING TITLE SOUTH ELEVATION	DRAWN BY JH,JB
02.11.12	A	ISSUED FOR PLANNING APPROVAL		ESD WSP BUILT ECOLOGY T: 02 8907 0900 E: alan.davis@wsggroup.com.au	STRUCTURAL ENGINEER MOTT MACDONALD T: 02 9439 2633 E: switshier@hugestrueman.com.au	HYDRAULIC ENGINEER WSP BUILDINGS T: 02 8907 0900 E: rob.beck@wsggroup.com.au	FIRE ENGINEERING WSP BUILDINGS T: 02 8907 0900 E: rob.beck@wsggroup.com.au	TOWN PLANNER JBA PLANNING T: 02 9956 6962 E: sgouge@jbaPlanning.com.au				SCALES 1:100 @ A1 1:200 @ A3	CHECKED TG
												DATE NOV 2012	REVISION A

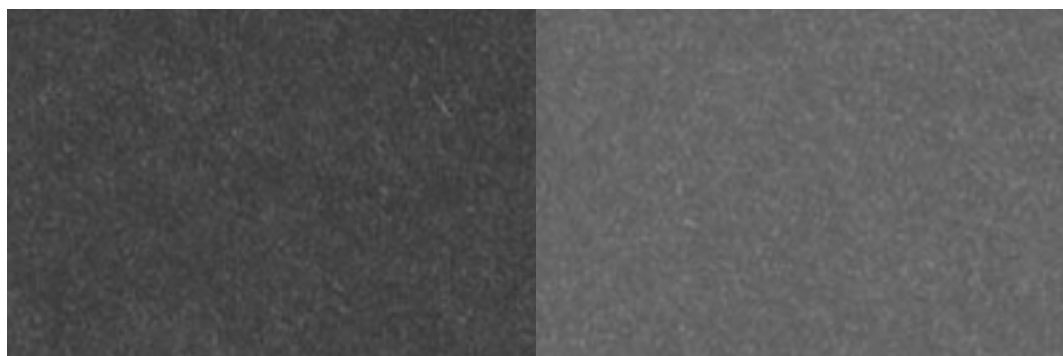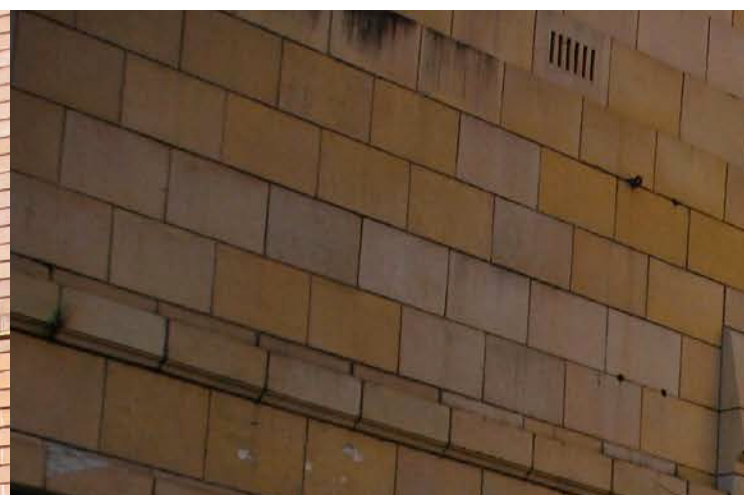

LEGEND

BLX	NEW BLOCK WORK TO MATCH EXISTING
BLP	BLOCK WORK PAINT FINISH
BGS	BALUSTRADE GLASS BALCONIES
BRW	BRICK WORK
BRX	NEW BRICK WORK TO MATCH EXISTING
C01	CONCRETE
C02	CLASS 2C OFF FORM CONCRETE
CTH	HERITAGE CERAMIC TILES
DP	DOWNPIPE
IC	INFILL CLADDING
ISF	GRADED DRAIN
GL	GLAZING STEEL FRAMED
GL1	CLEAR GLASS
GL2	OBSCURED WHITE GLASS
LWC	LIGHT WEIGHT CLADDING
MWR	METAL DECK ROOFING
ME	MASONRY EXISTING
MM	METAL MESH
P	PAINT FINISH
PV1	PAVER TYPE 1
SP	STEEL PLATE PAINTED
TD	TIMBER DECKING
XBR	EXISTING BRICKWORK
XCT	EXISTING CERAMIC TILE
XMG	EXISTING MADE GOOD
XST	EXISTING STONE

[illegible]