


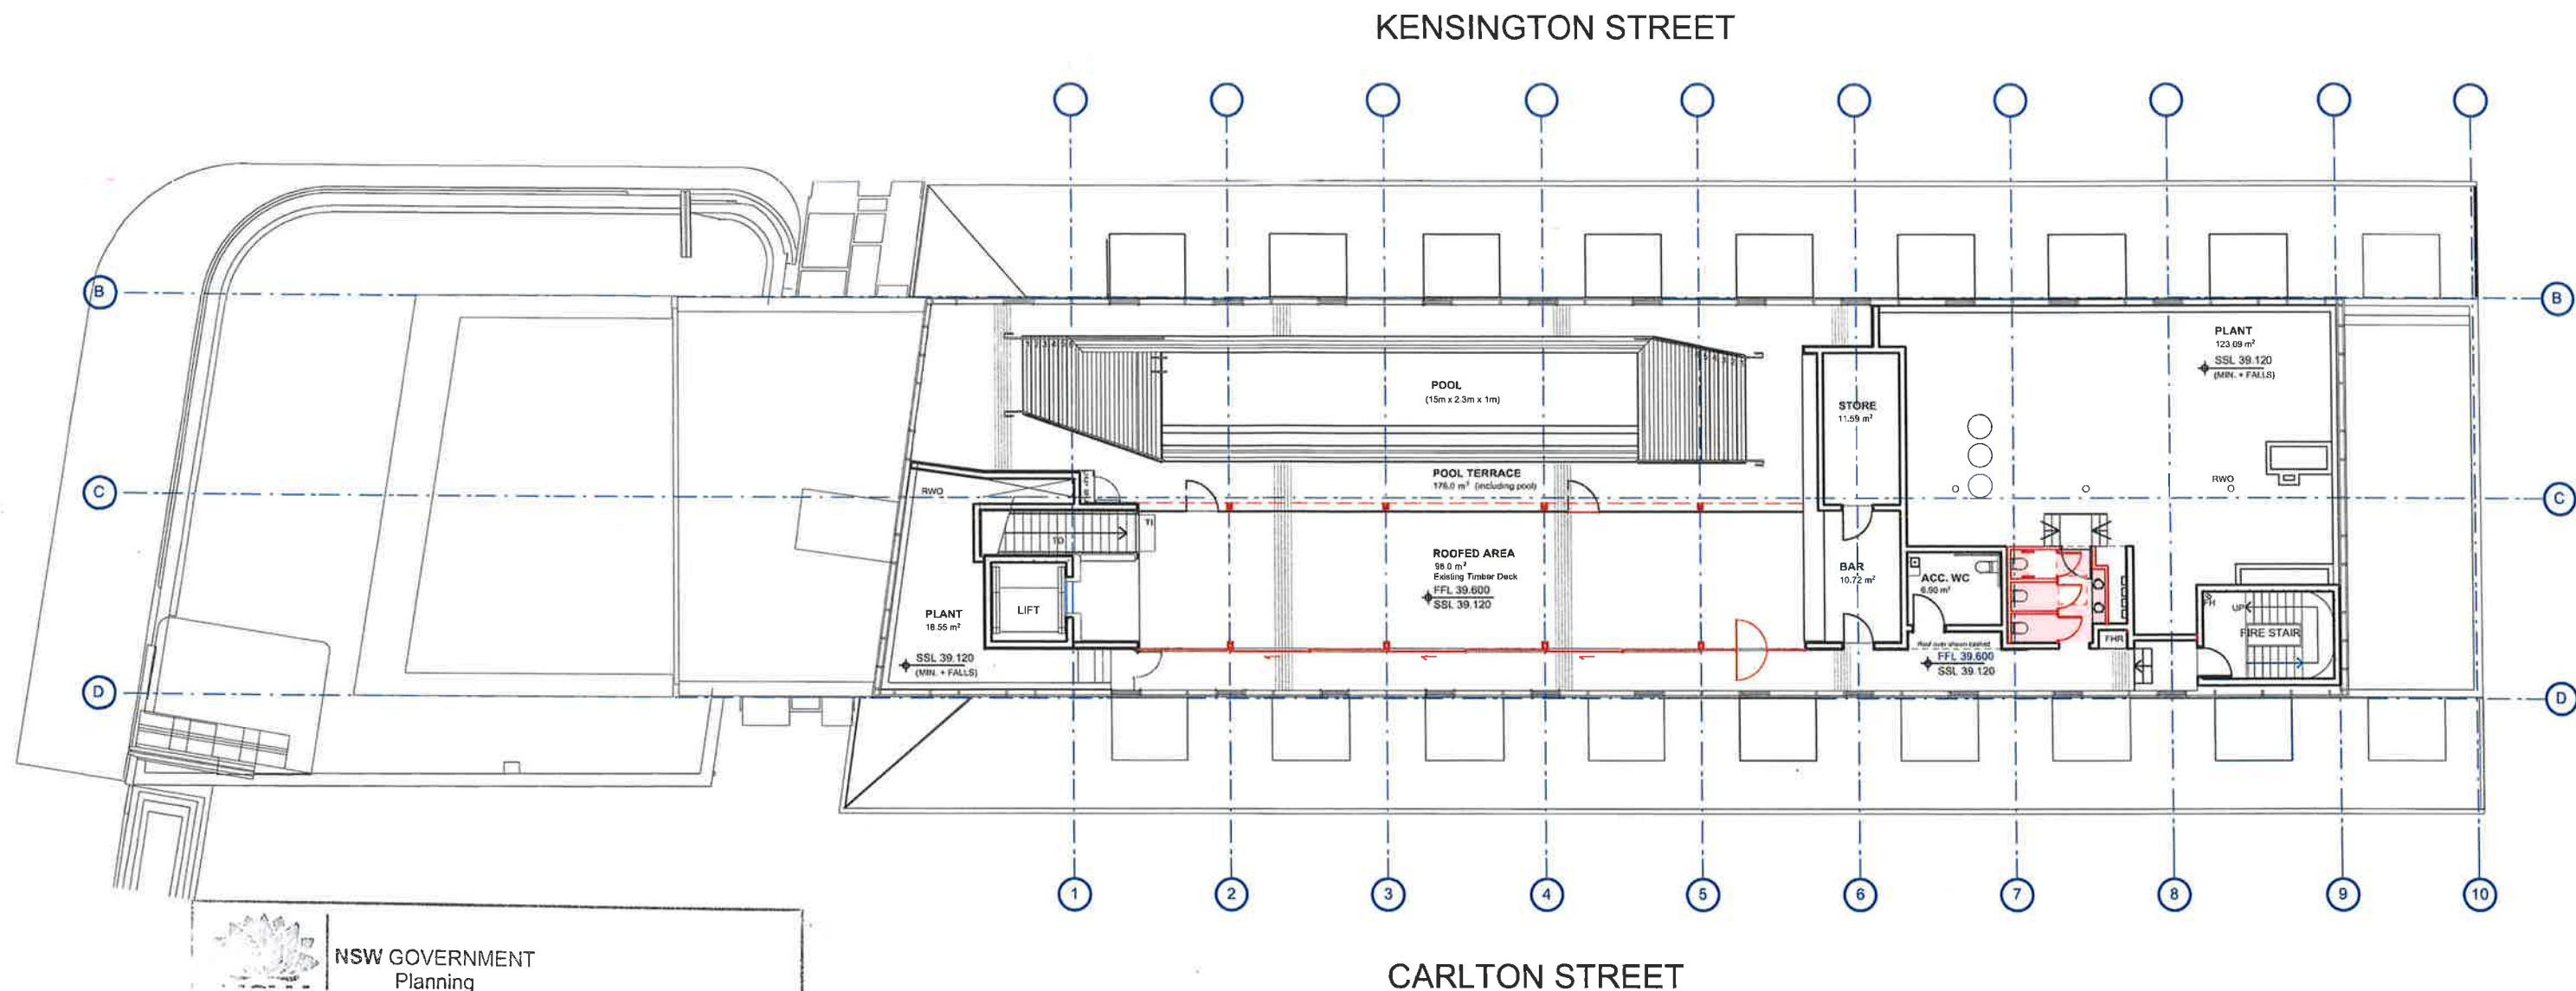



NSW GOVERNMENT
 Planning

Issued under the Environmental Planning and Assessment Act 1979
 Approved Section 75W Modification Application
 No. 3 granted on the 27 November 2017
 in respect to MP 11-0089
 Signed Green
 Sheet No. 1 of 12

REV	DATE	AMENDMENTS	LEGEND	CONSULTANTS	PROJECT	HÜPPAUF CHESTERMAN	DRAWING	ISSUE
			Proposed new work	PLANNING : Planning Lab giovanni@planninglab.com.au PROJECT MANAGEMENT : Extern con.athanassiou@extern.com.au ACOUSTIC : WSP/Parsons Brinkerhof monica.saralertsophon@wspgroup.com BCA : City Plan Services scottr@cityplan.com.au	THE OLD CLARE HOTEL POOL TERRACE ROOF CLIENT Sonrac Developments Pty. Ltd. 1 Kensington St Chippendale, NSW 2008 Email : timo.bures@theoldclarehotel.com.au	NSW REGISTRATION NO. 6891 architects Pty Ltd 412 Wilson Street Darlington 2008 Email : johnchesterman@tpg.com.au	POOL TERRACE PLAN DATE NOV 2016 SCALE 1:200 @ A3 DWG NUMBER A-100	SECTION 75W REVISION DATE 17.11.16 REVISION

DO NOT SCALE DRAWINGS. USE FIGURED DIMENSIONS. ALL DIMENSIONS TO BE CHECKED ON SITE

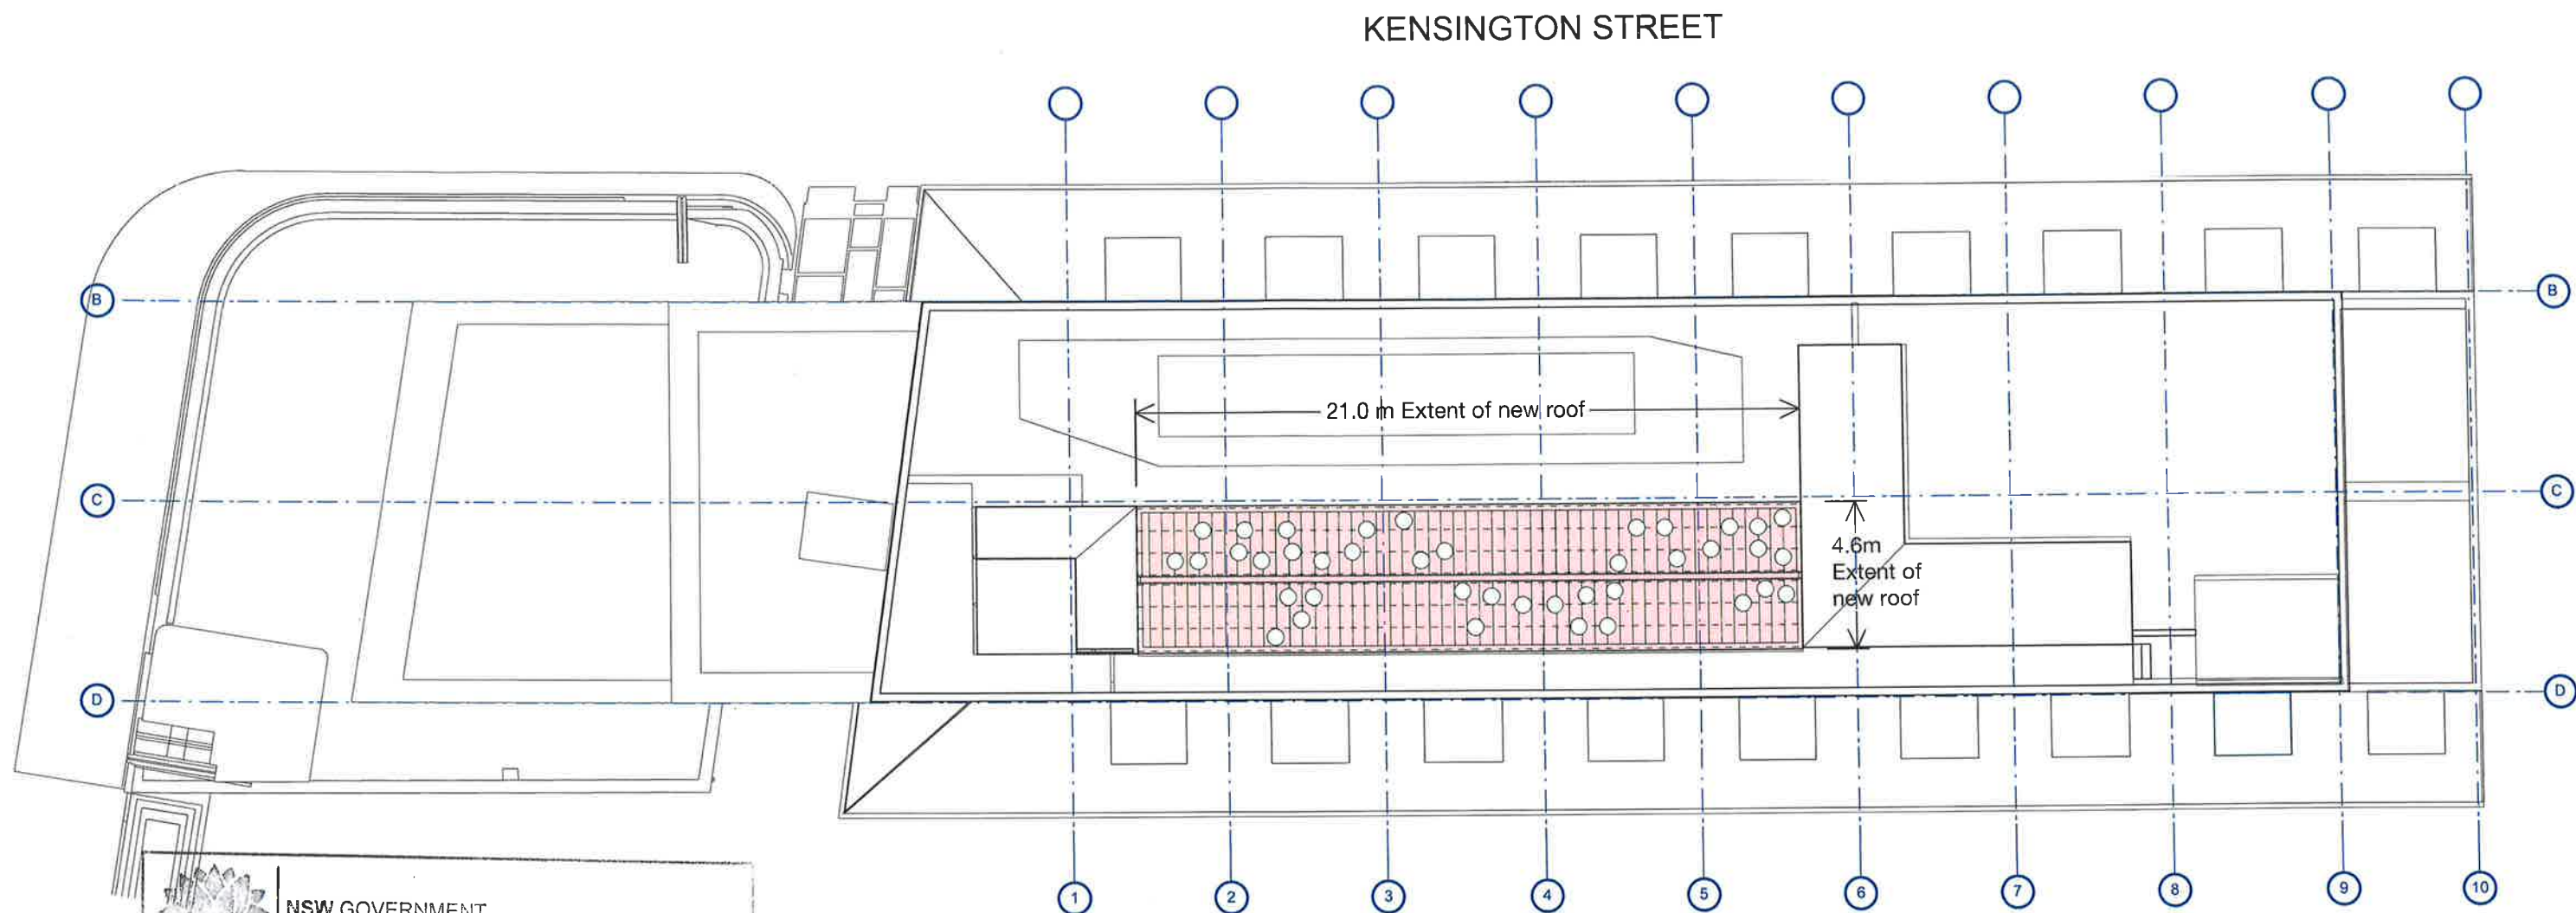


NSW GOVERNMENT
 Planning
 Issued under the Environmental Planning and Assessment Act 1979
 Approved Section 75W Modification Application
 No. 3 granted on the 27 November 2017
 in respect to MP 11 0089
 Signed Green
 Sheet No. 2 of 12

REV	DATE	AMENDMENTS

LEGEND

 Proposed new work

CONSULTANTS

PLANNING : Planning Lab
 giovanni@planninglab.com.au
 PROJECT MANAGEMENT : Extern
 con.athanassiou@extern.com.au
 ACOUSTIC : WSP/Parsons Brinkerhof
 monica.saralertsophon@wspgroup.com
 BCA : City Plan Services
 scottr@cityplan.com.au

PROJECT

THE OLD CLARE HOTEL
POOL TERRACE ROOF

CLIENT

Sonrac Developments Pty. Ltd.
 1 Kensington St Chippendale, NSW 2008
 Email : timo.buras@theoldclarehotel.com.au

HÜPPAUF CHESTERMAN

NSW REGISTRATION NO. 6891 architects Pty Ltd

412 Wilson Street Darlingtown 2008 ABN 93 604 483 301
 Email : johnchesterman@tpg.com.au

DRAWING

ROOF PLAN

DATE

NOV 2016

SCALE

1:200 @ A3

DWG NUMBER

A-101



ISSUE


SECTION 75W

REVISION DATE

17.11.16

REVISION

-

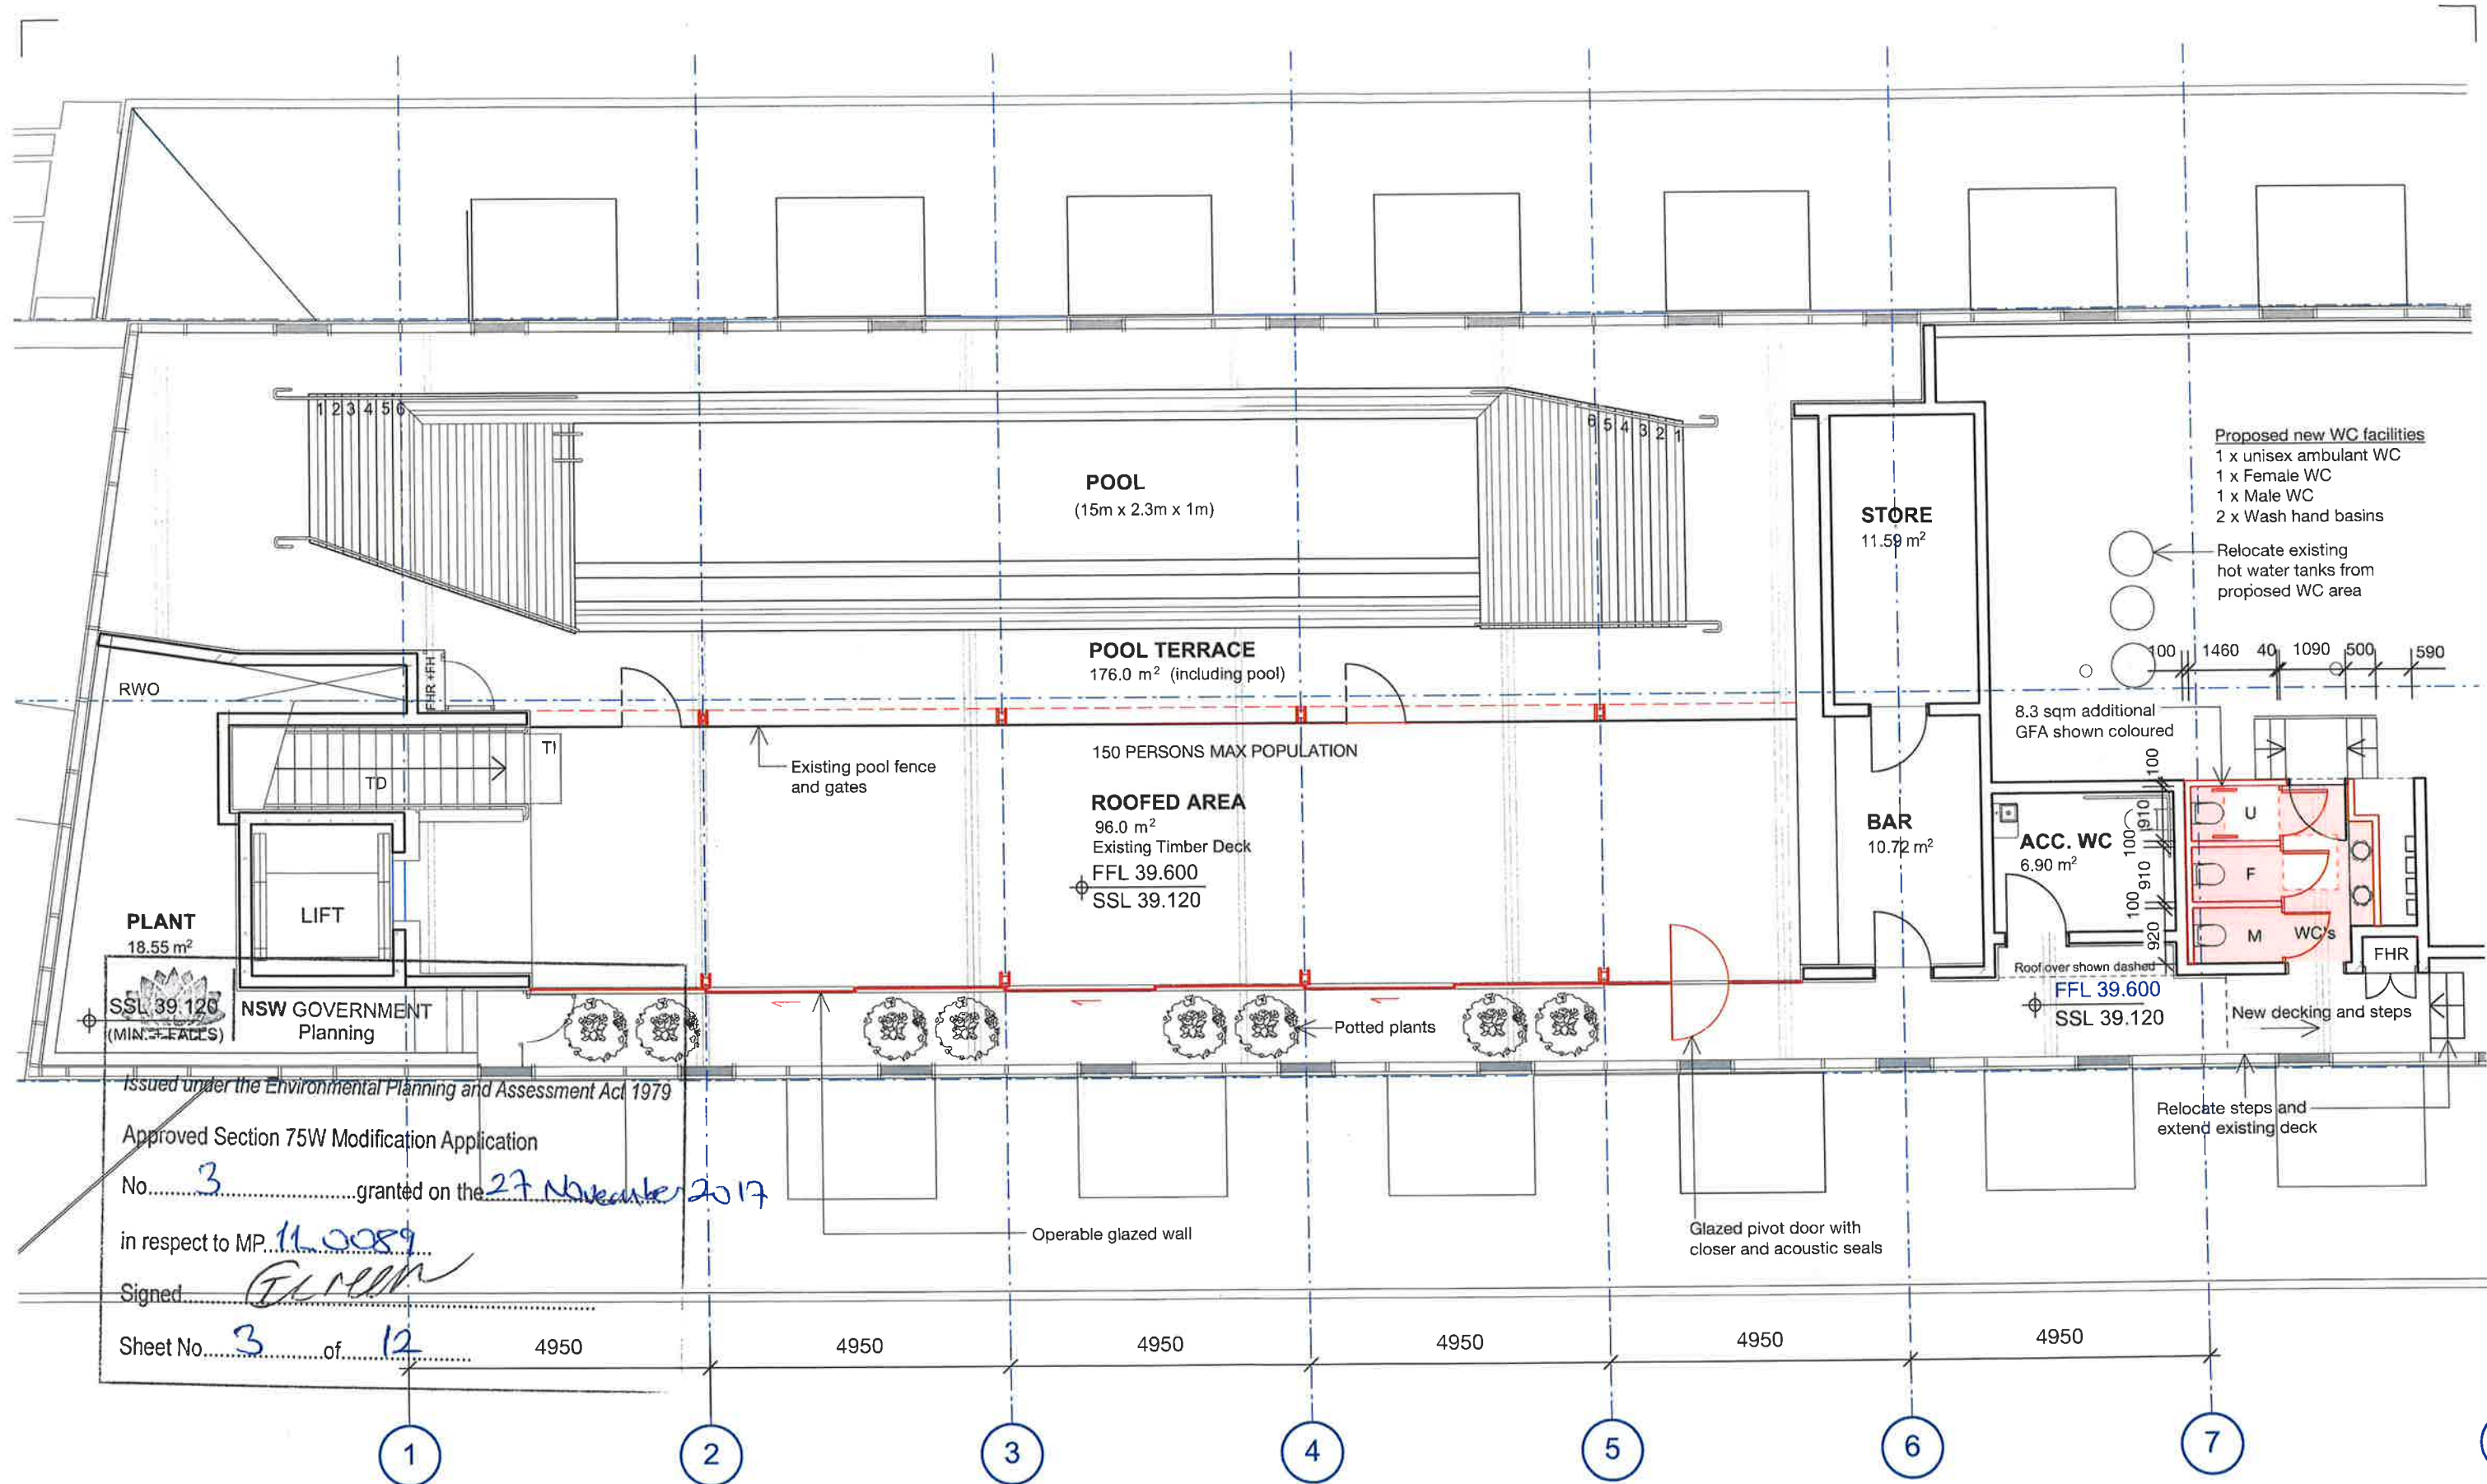

REV DATE AMENDMENTS

LEGEND

Proposed new work

CONSULTANTS

PLANNING : Planning Lab
giovanni@planninglab.com.au
PROJECT MANAGEMENT : Extern
con.athanassiou@extern.com.au
ACOUSTIC : WSP/Parsons Brinkerhoff
monica.saralertsophon@wspgroup.com
BCA : City Plan Services
scott@cityplan.com.au

PROJECT

THE OLD CLARE HOTEL
POOL TERRACE ROOF

CLIENT

Sonrac Developments Pty. Ltd.
1 Kensington St Chippendale, NSW 2008
Email : timo.bures@theoldclarehotel.com.au

HÜPPAUF CHESTERMAN

NSW REGISTRATION NO. 6891

architects Pty Ltd

412 Wilson Street Darlingtown 2008
Email : johnchesterman@tpg.com.au

ABN 93 604 483 301

DRAWING

POOL TERRACE
PART PLAN

DATE
NOV 2016

SCALE
1:100 @ A3

DWG NUMBER
A-102




ISSUE

SECTION 75W

REVISION DATE

17.11.16

REVISION

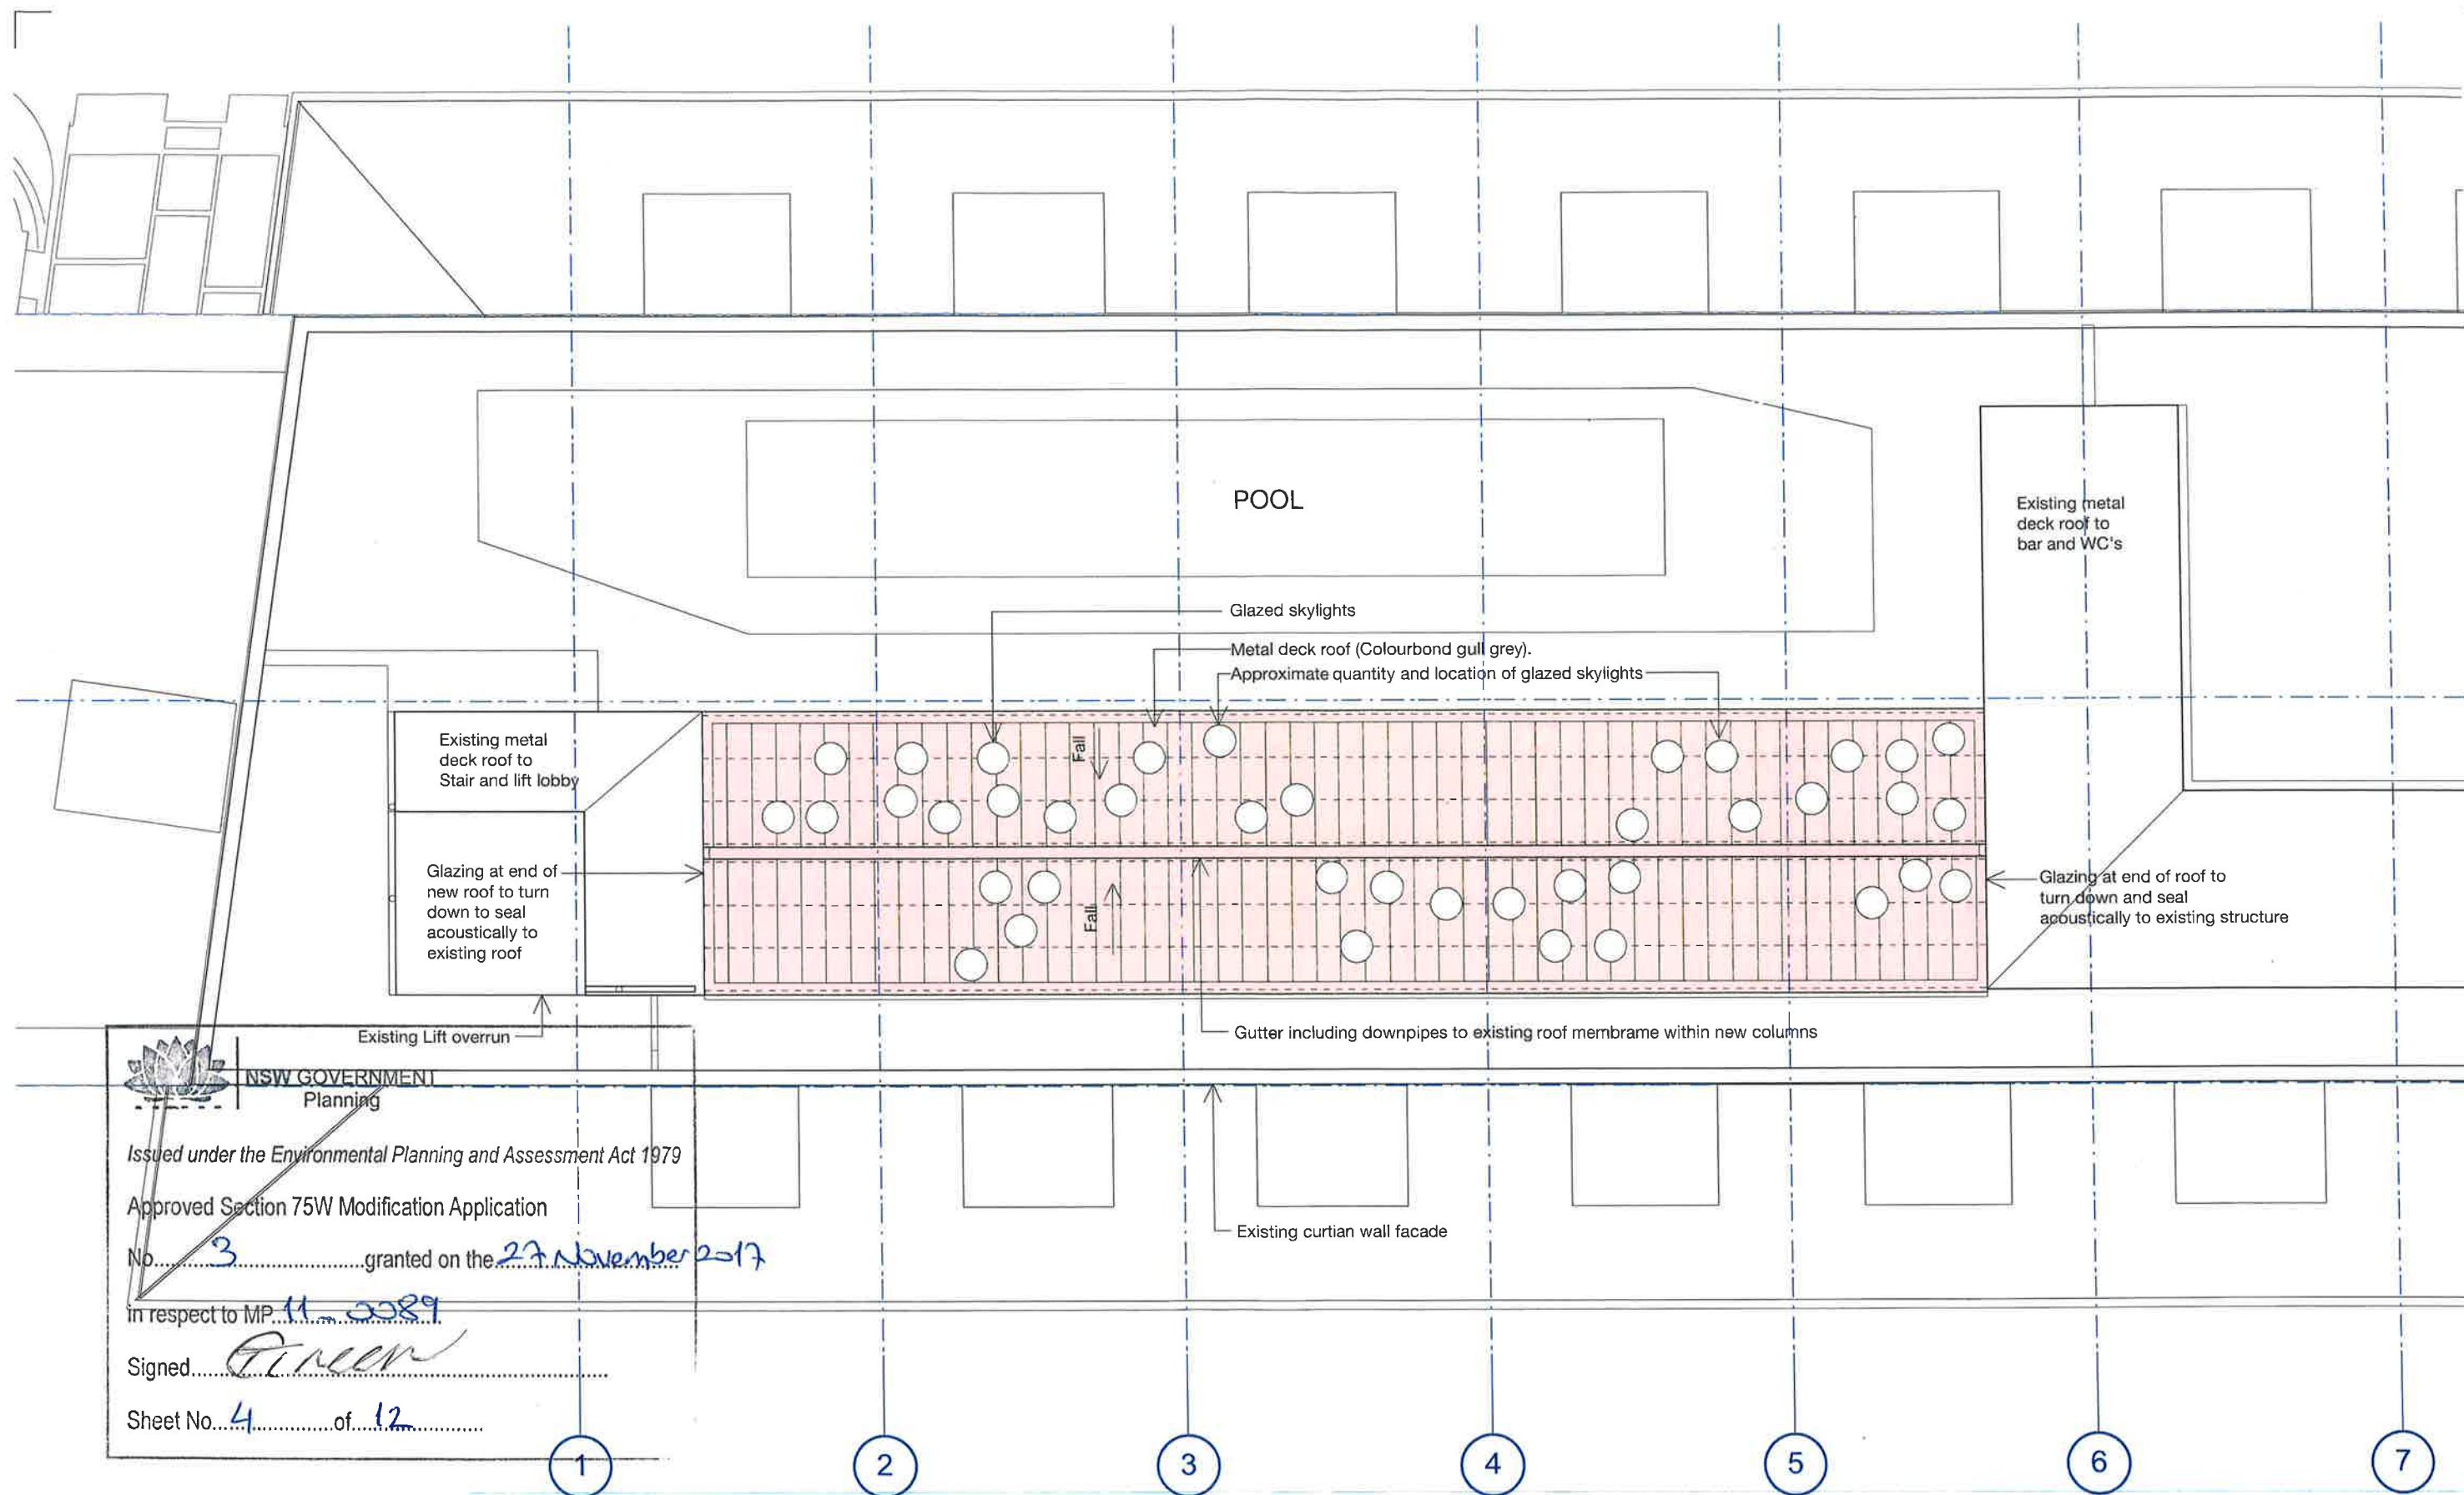

NSW GOVERNMENT
Planning

Issued under the Environmental Planning and Assessment Act 1979

Approved Section 75W Modification Application

No. 3 granted on the 27 November 2017

In respect to MP 11-2289

Signed [Signature]

Sheet No. 4 of 12

REV	DATE	AMENDMENTS

LEGEND

— Proposed new work

CONSULTANTS

PLANNING : Planning Lab
giovanni@planninglab.com.au

PROJECT MANAGEMENT : Extern
con.athanassiou@extern.com.au

ACOUSTIC : WSP/Parsons Brinkerhoff
monica.saralertsophon@wspgroup.com

BCA : City Plan Services
scott@cityplan.com.au

PROJECT

THE OLD CLARE HOTEL
POOL TERRACE ROOF

CLIENT

Sonrac Developments Pty. Ltd.
1 Kensington St Chippendale, NSW 2008
Email : timo.bures@theoldclarehotel.com.au

HÜPPAUF CHESTERMAN
architects Pty Ltd

NSW REGISTRATION NO. 6891

412 Wilson Street Darlingtown 2008 ABN 93 604 483 301
Email : johnchester@hpc.com.au

DRAWING

ROOF PART PLAN

DATE NOV 2016 SCALE 1:100 @ A3 DWG NUMBER A-103




ISSUE

SECTION 75W

REVISION DATE 17.11.16

REVISION -

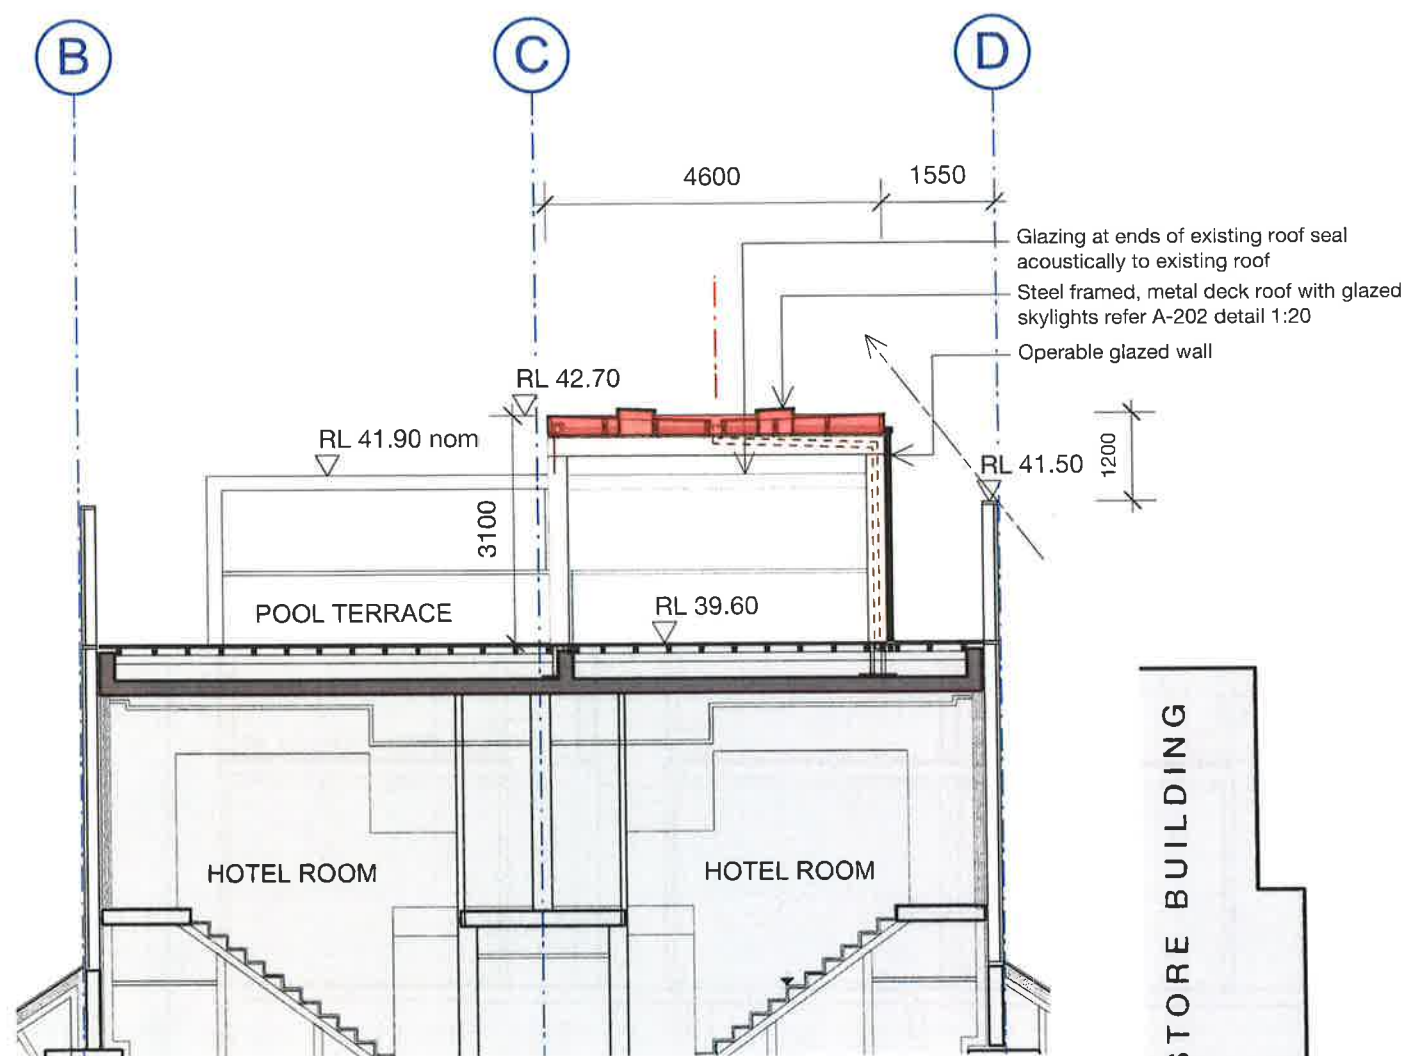


1 CROSS SECTION AT ROOF
 1:100

NSW GOVERNMENT
 Planning
 Issued under the Environmental Planning and Assessment Act 1979
 Approved Section 75W Modification Application
 No. 3 granted on the 27 November 2017
 in respect to MP 11-0089
 Signed [Signature]
 Sheet No. 5 of 12

HERITAGE RUM STORE BUILDING

2 CROSS SECTION
 1:200

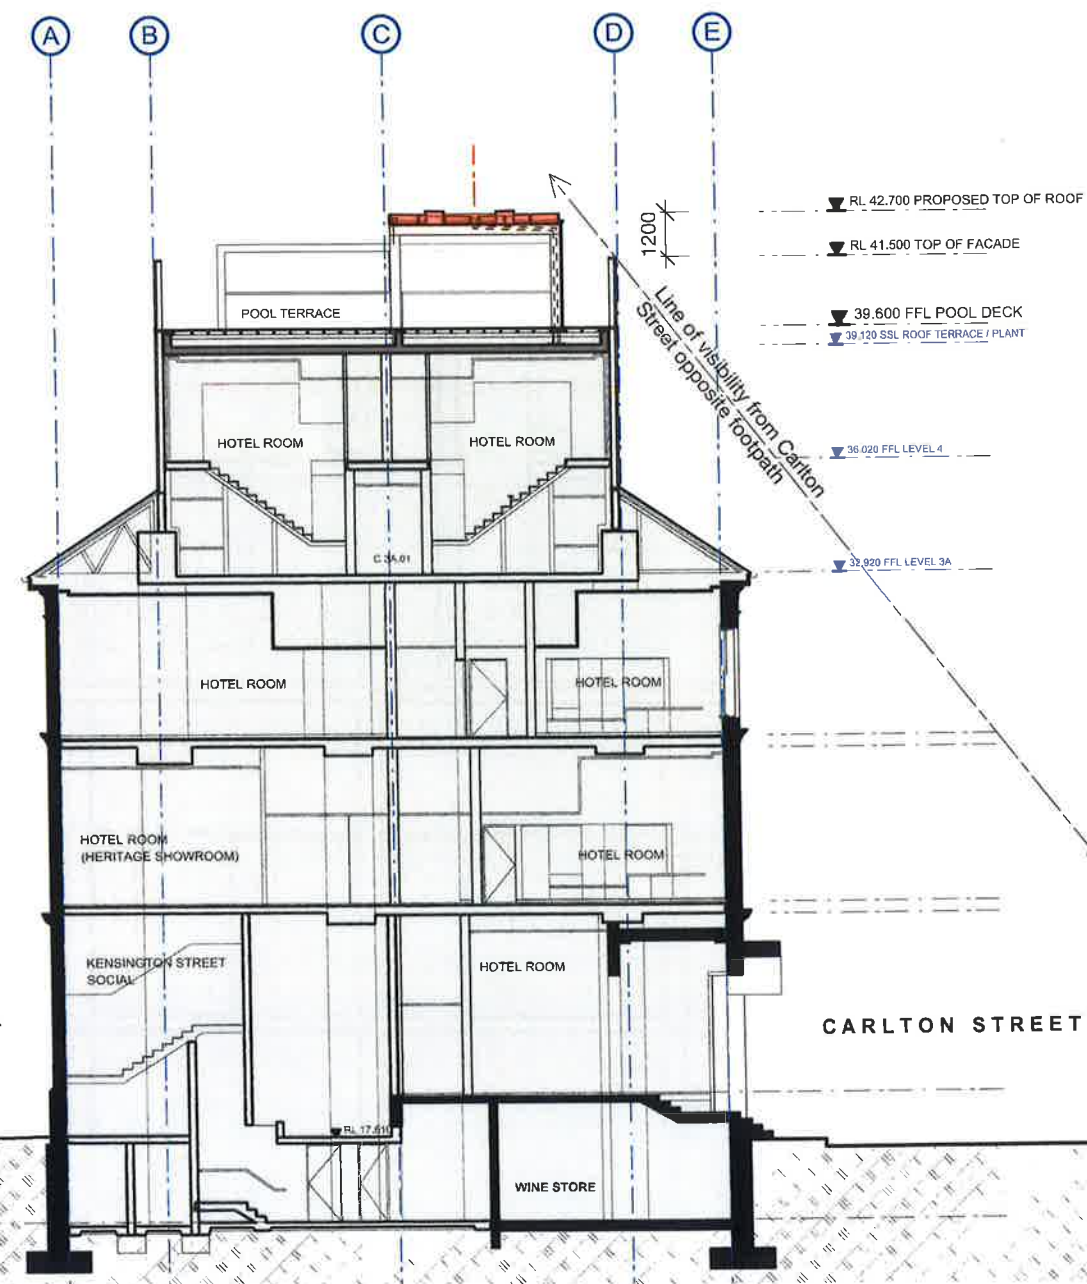

CENTRAL PARK RESIDENTIAL TOWER

REV DATE AMENDMENTS

LEGEND

Proposed new work

CONSULTANTS

PLANNING : Planning Lab
 giovanni@planninglab.com.au
 PROJECT MANAGEMENT : Extern
 con.athanassiou@extern.com.au
 ACOUSTIC : WSP/Parsons Brinkerhoff
 monica.saralertsophon@wspgroup.com
 BCA : City Plan Services
 scott@cityplan.com.au

PROJECT

THE OLD CLARE HOTEL
 POOL TERRACE ROOF

CLIENT

Sonrac Developments Pty. Ltd.
 1 Kensington St Chippendale, NSW 2008
 Email : timo.bures@theoldclarehotel.com.au

HÜPPAUF CHESTERMAN

NSW REGISTRATION NO. 6891 architects Pty Ltd

412 Wilson Street Darlingtown 2008
 Email : johrchesterman@tpg.com.au

ABN 93 604 483 301

DRAWING

CROSS SECTIONS

DATE
 NOV 2016

SCALE
 1:100 @ A3

DWG NUMBER
 A-200


ISSUE

SECTION 75W

REVISION DATE

17.11.16

REVISION

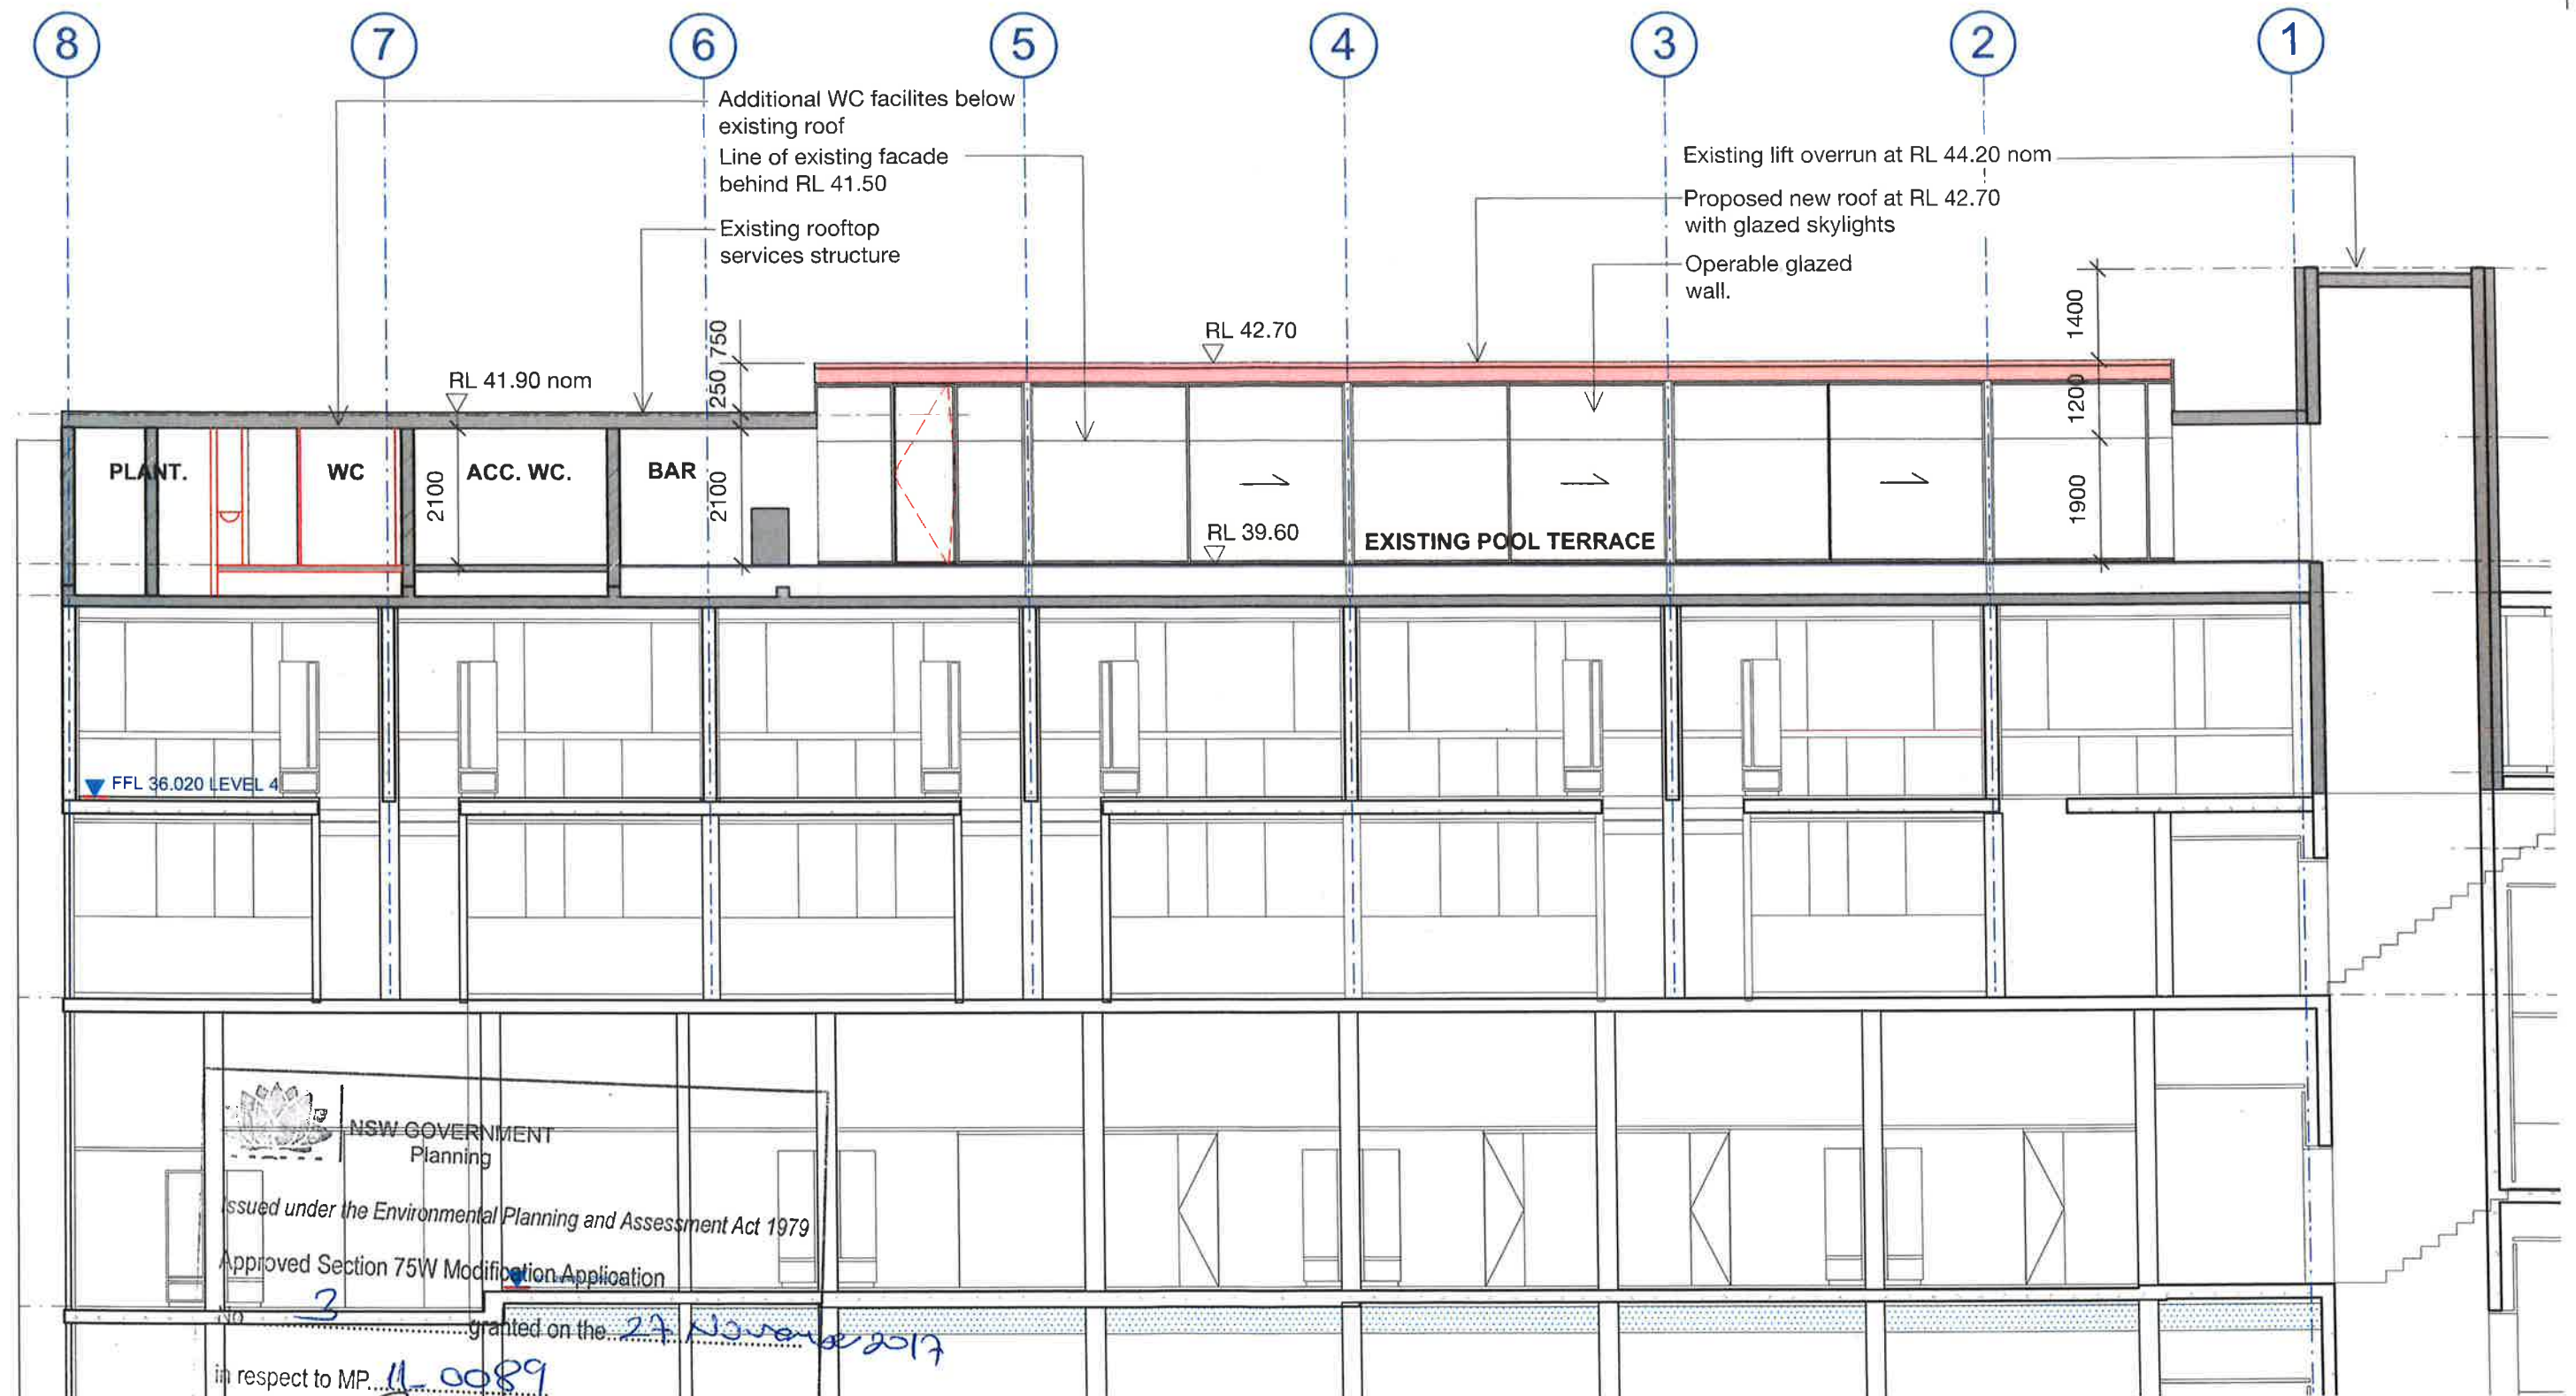

in respect to MP 11/0089

Signed: *[Signature]*

Sheet No. 6 of 12

REV DATE AMENDMENTS

LEGEND

Proposed new work

CONSULTANTS

PLANNING : Planning Lab
giovanni@planninglab.com.au
PROJECT MANAGEMENT : Extern
con.athanassiou@extern.com.au
ACOUSTIC : WSP/Parsons Brinkerhof
monica.saralertsophon@wspgroup.com
BCA : City Plan Services
soutr@cityplan.com.au

PROJECT

THE OLD CLARE HOTEL
POOL TERRACE ROOF

CLIENT

Sonrac Developments Pty. Ltd.
1 Kensington St Chippendale, NSW 2008
Email : timo.bures@theoldclarehotel.com.au

HÜPPAUF CHESTERMAN

NSW REGISTRATION NO. 6891 architects Pty Ltd

412 Wilson Street Darlingtown 2008 ABN 93 604 483 301
Email : johnchester@tpg.com.au

DRAWING

LONG SECTION /
EAST ELEVATION

DATE NOV 2016 SCALE 1:100 @ A3

DWG NUMBER A-201

ISSUE


SECTION 75W

REVISION DATE

17.11.16


REVISION

DO NOT SCALE DRAWINGS. USE FIGURED DIMENSIONS. ALL DIMENSIONS TO BE CHECKED ON SITE.

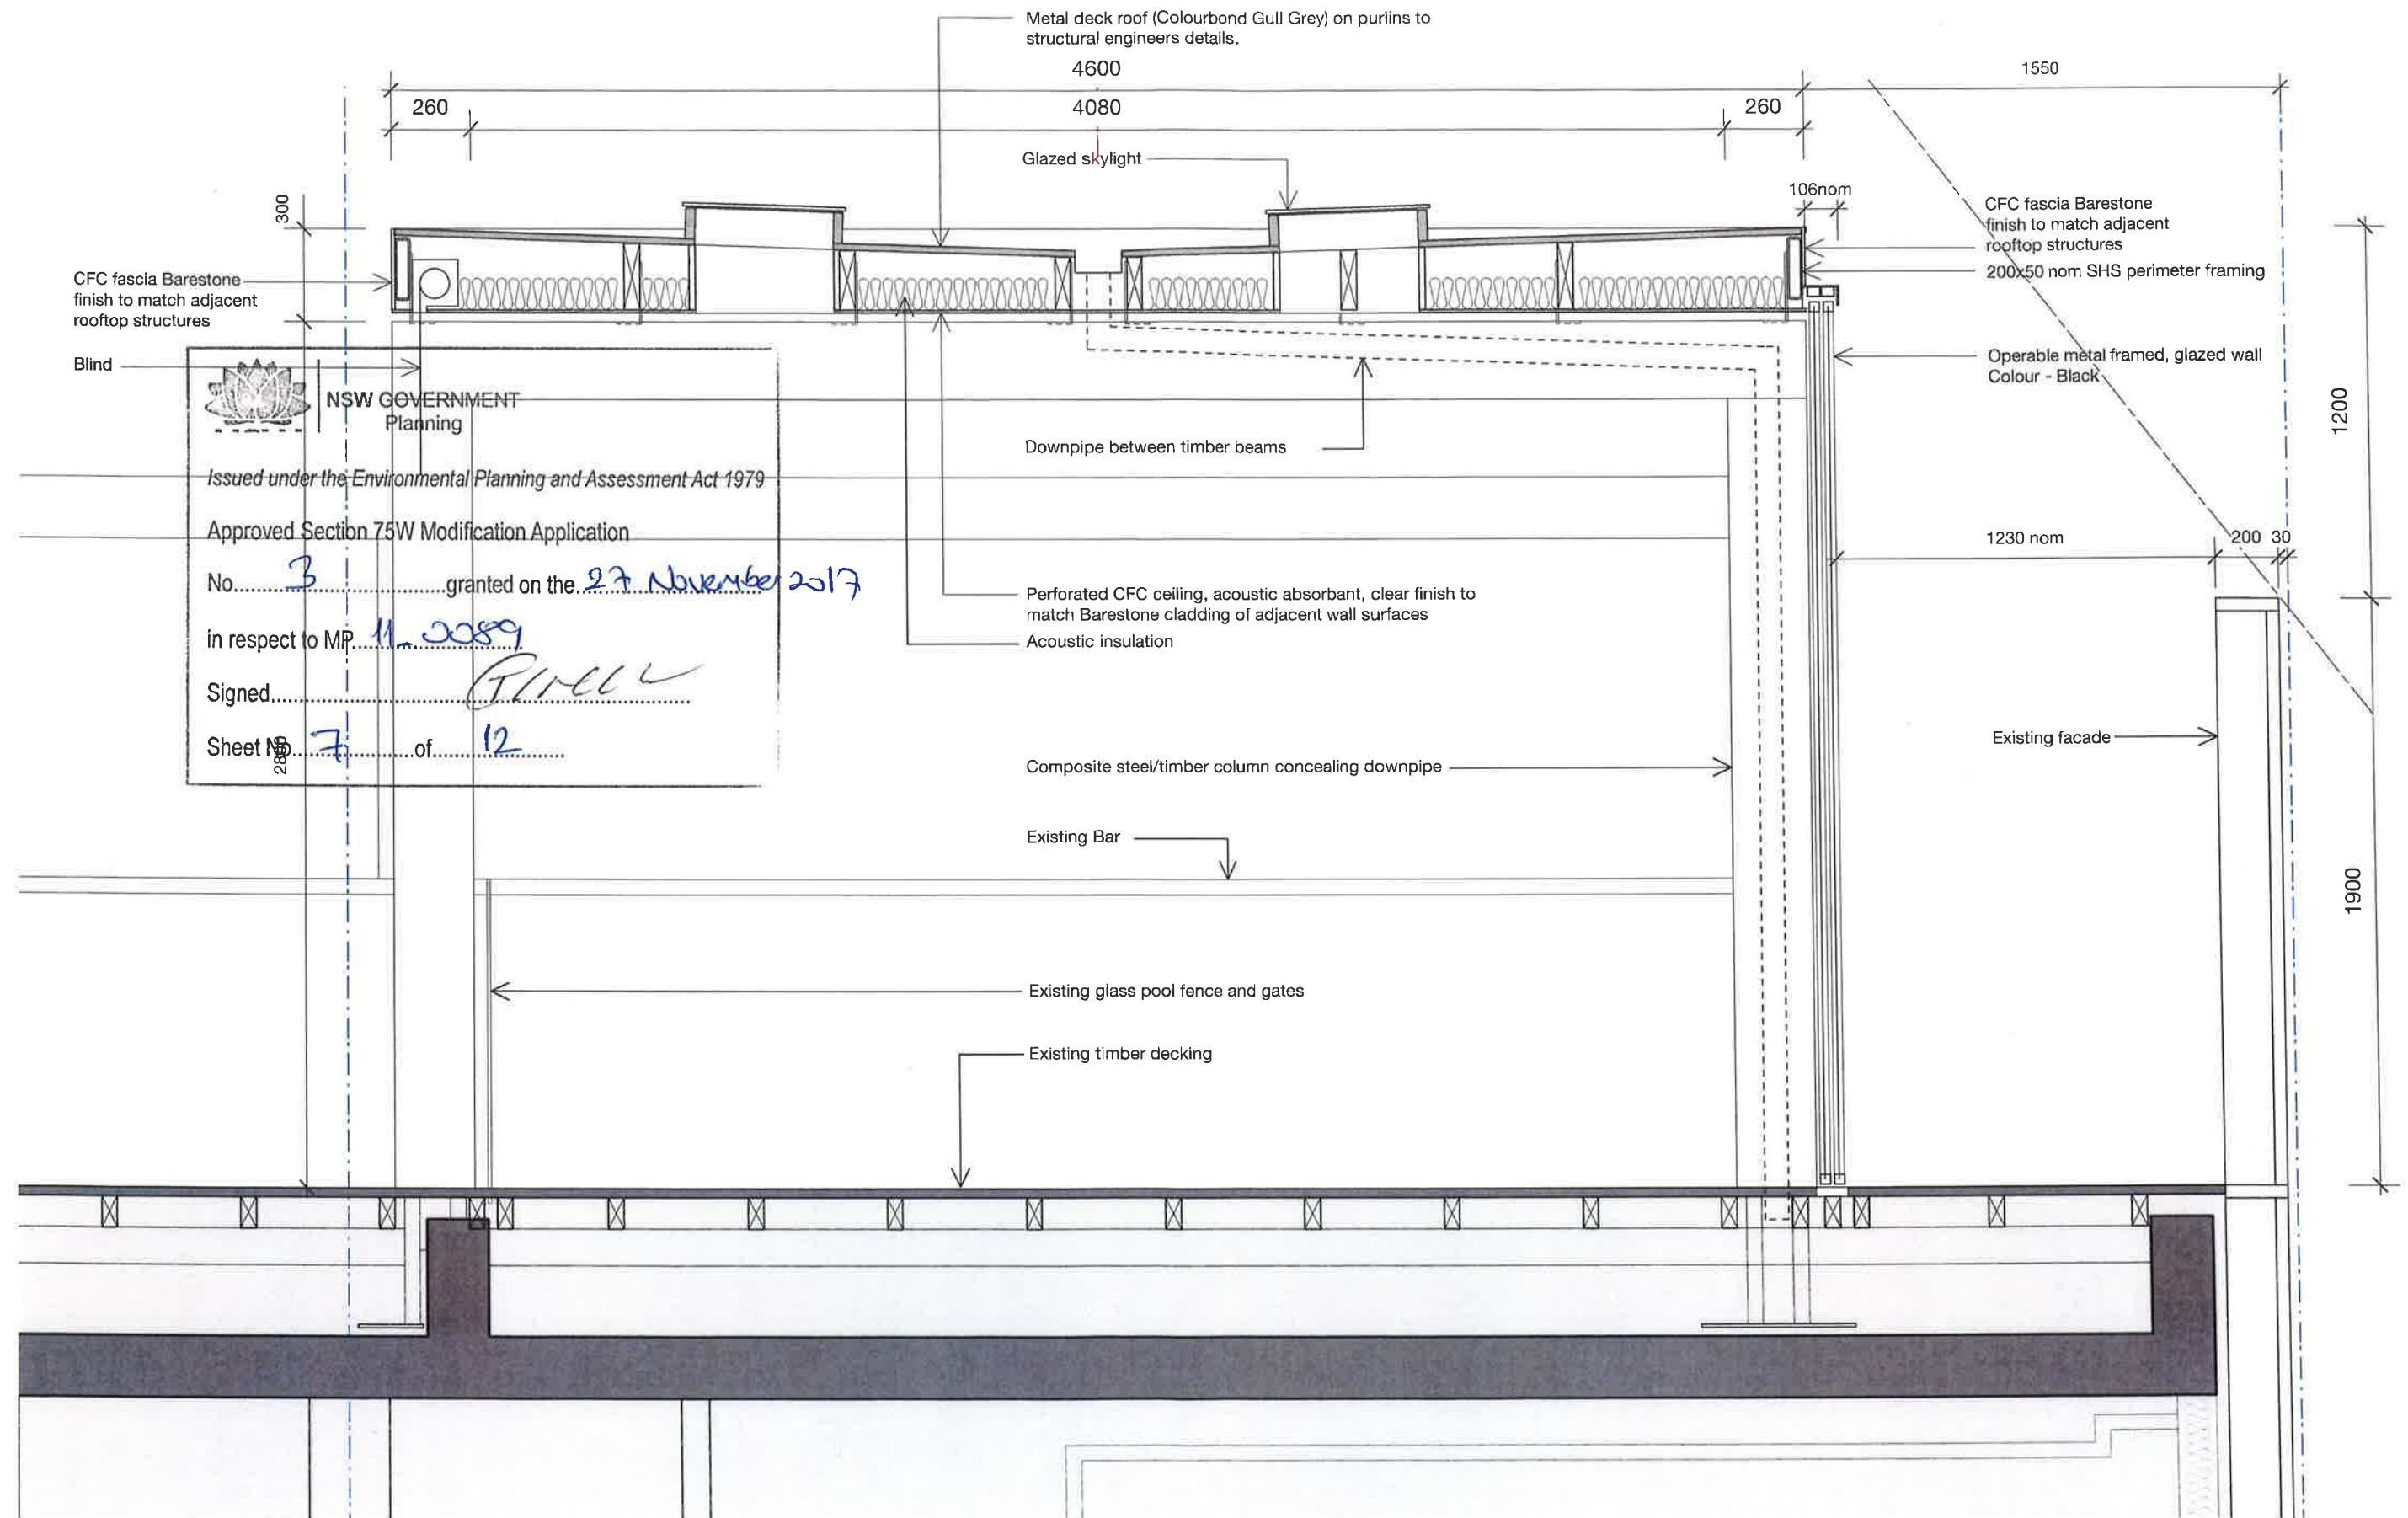

REV	DATE	AMENDMENTS	LEGEND	CONSULTANTS	PROJECT	HÜPPAUF CHESTERMAN	DRAWING	ISSUE
				PLANNING : Planning Lab giovanni@planninglab.com.au PROJECT MANAGEMENT : Extern con.athanassiou@extern.com.au ACOUSTIC : WSP/Parsons Brinkerhoff monica.saralertsophon@wspgroup.com BCA : City Plan Services scottr@cityplan.com.au	THE OLD CLARE HOTEL POOL TERRACE ROOF CLIENT Sonrac Developments Pty. Ltd. 1 Kensington St Chippendale, NSW 2008 Email : timo.bures@theoldclarehotel.com.au	NSW REGISTRATION NO. 6891 architects Pty Ltd 412 Wilson Street Darlingtown 2008 ABN 93 604 483 301 Email : johnchesterman@tpg.com.au	DETAIL CROSS SECTION DATE NOV 2016 SCALE 1:20 @ A3 DWG NUMBER A-202	SECTION 75W REVISION DATE 17.11.16 REVISION -

DO NOT SCALE DRAWINGS. USE FIGURED DIMENSIONS. ALL DIMENSIONS TO BE CHECKED ON SITE

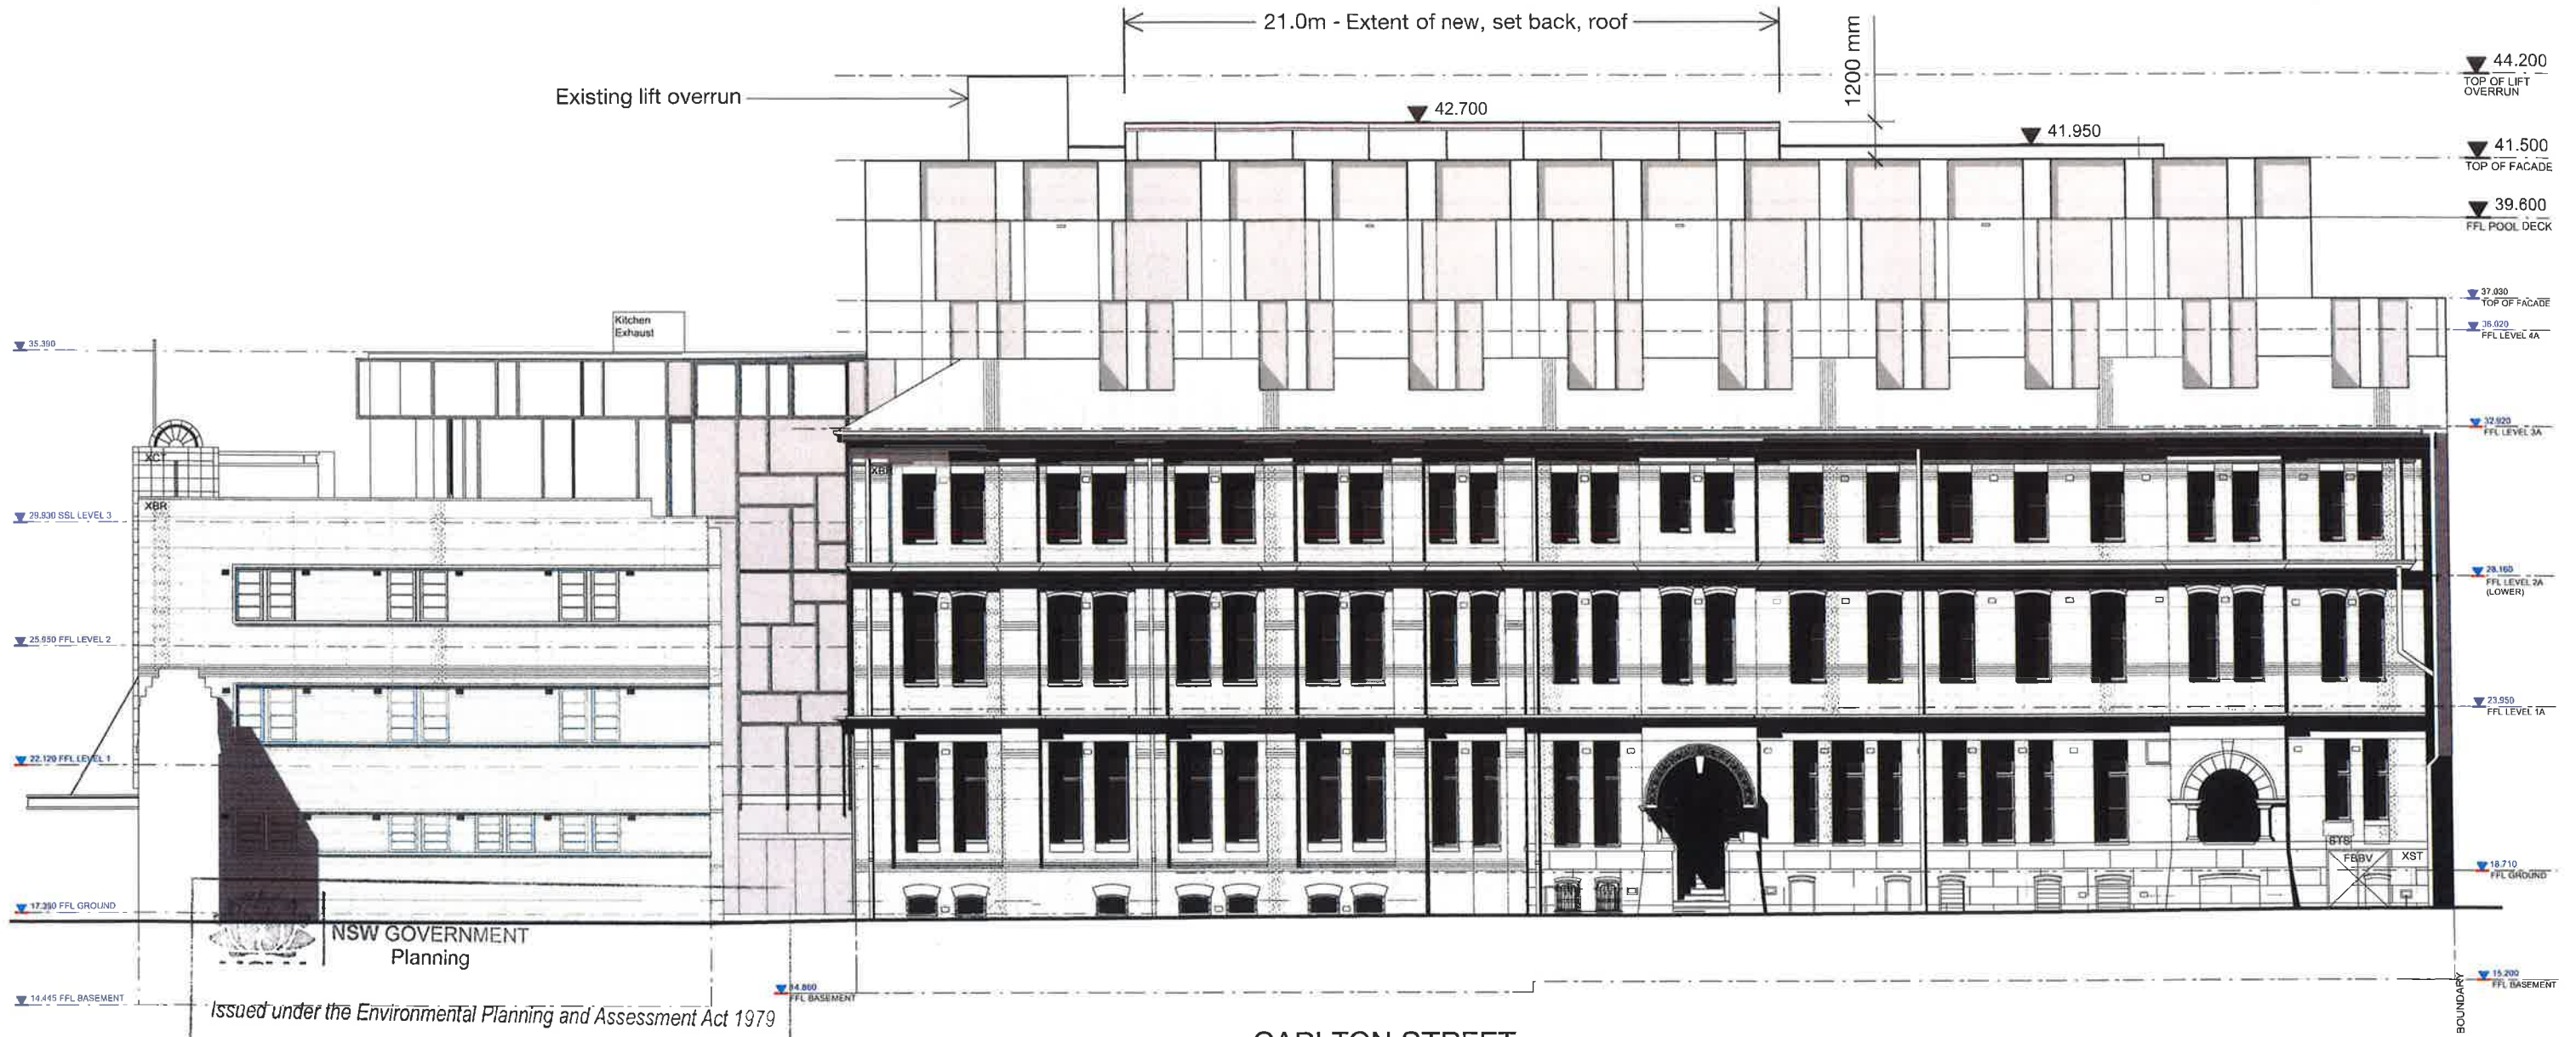

NSW GOVERNMENT
Planning

Issued under the Environmental Planning and Assessment Act 1979

Approved Section 75W Modification Application

No. 3 granted on the 27 November 2017

in respect to MP 11-0089

Signed [Signature]

Sheet No. 8 of 12

REV	DATE	AMENDMENTS

LEGEND

Proposed new work

CONSULTANTS

PLANNING : Planning Lab
giovanni@planninglab.com.au
PROJECT MANAGEMENT : Extern
con.athanassiou@extern.com.au
ACOUSTIC : WSP/Parsons Brinkerhof
monica.saralertsophon@wspgroup.com
BCA : City Plan Services
scottr@cityplan.com.au

PROJECT

THE OLD CLARE HOTEL
POOL TERRACE ROOF

CLIENT

Sonrac Developments Pty. Ltd.
1 Kensington St Chippendale, NSW 2008
Email : timo.bures@theoldclarehotel.com.au

HÜPPAUF CHESTERMAN

NSW REGISTRATION NO. 6891 architects Pty Ltd

412 Wilson Street Darlingtown 2008
Email : johnchesterman@tpg.com.au

ABN 93 604 483 301

DRAWING

WEST ELEVATION

DATE
NOV 2016

SCALE
1:200 @ A3

DWG NUMBER
A-300

ISSUE


SECTION 75W

REVISION DATE

17.11.16

REVISION

DO NOT SCALE DRAWINGS. USE FIGURED DIMENSIONS. ALL DIMENSIONS TO BE CHECKED ON SITE.

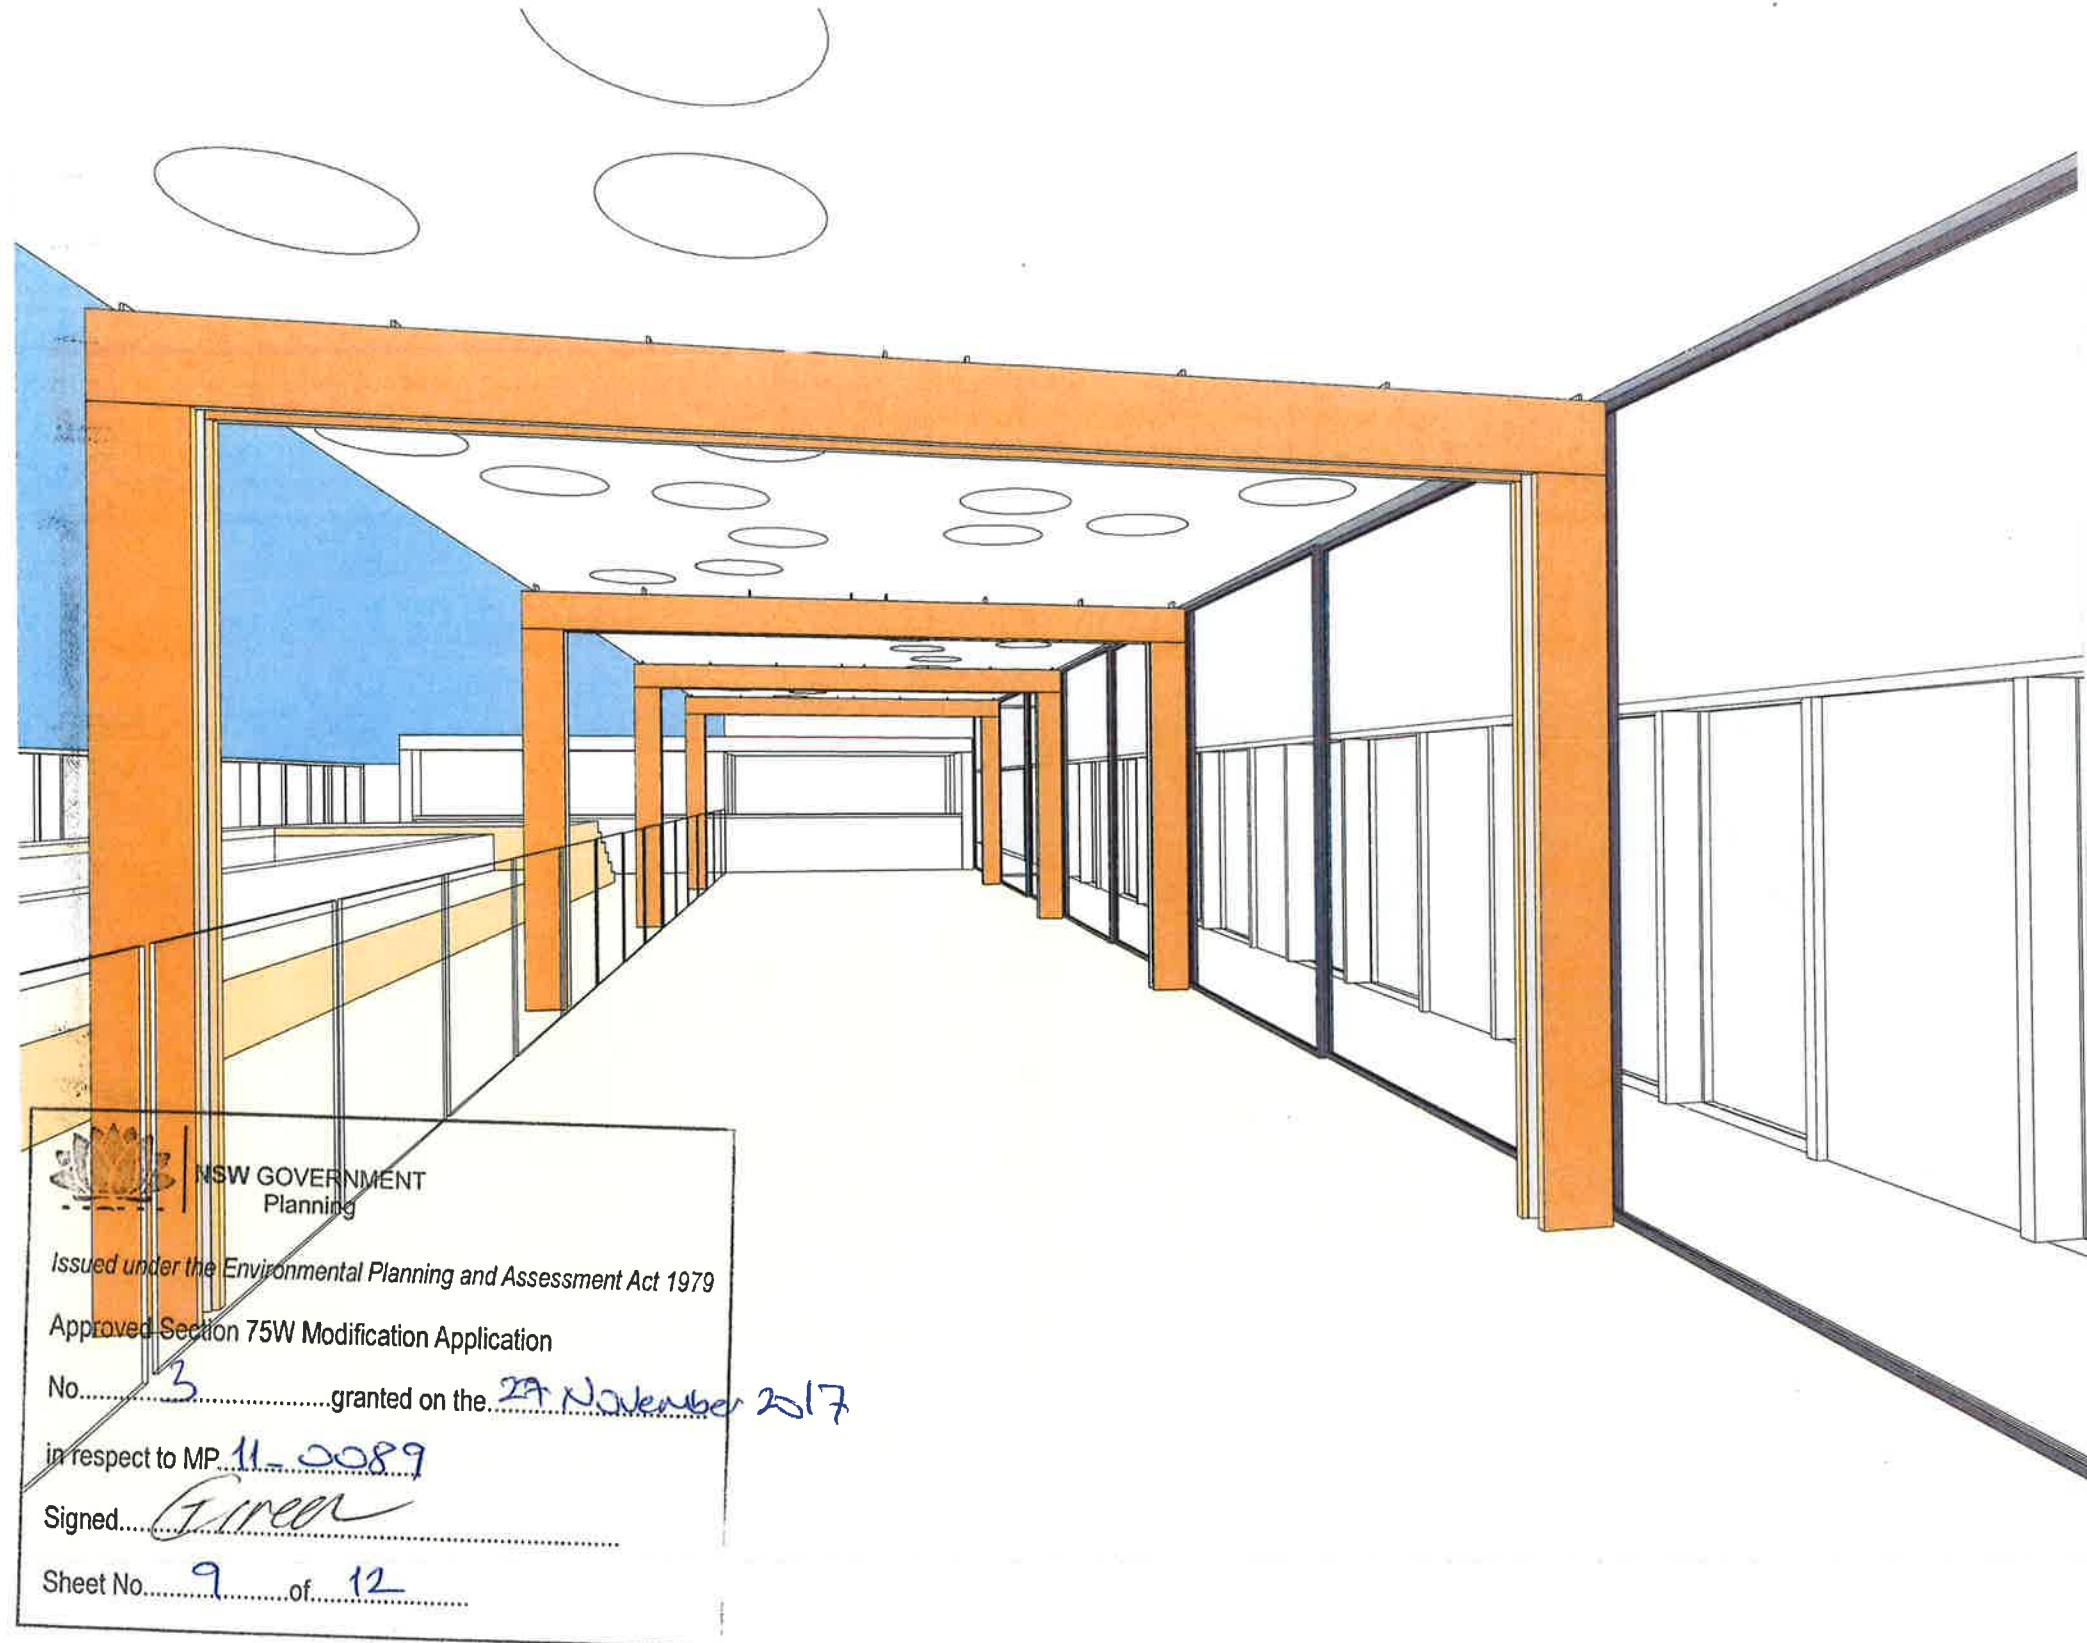

REV DATE AMENDMENTS

LEGEND

CONSULTANTS

PLANNING : Planning Lab
giovanni@planninglab.com.au
PROJECT MANAGEMENT : Extern
con.athanassiou@extern.com.au
ACOUSTIC : WSP/Parsons Brinkerhoff
monica.saralertsophon@wspgroup.com
BCA : City Plan Services
scottr@cityplan.com.au

PROJECT

THE OLD CLARE HOTEL
POOL TERRACE ROOF

CLIENT

Sonrac Developments Pty. Ltd.
1 Kensington St Chippendale, NSW 2008
Email : timo.bures@theoldclarehotel.com.au

HÜPPAUF CHESTERMAN
architects

NSW REGISTRATION NO. 6891

Pty Ltd

412 Wilson Street Darlingtown 2008
Email : johnchester@huppauf.com.au

ABN 93 604 483 301

DRAWING

VIEW 1 - From Lift


DATE
NOV 2016

SCALE
1:20 @ A3

DWG NUMBER
SK-01

ISSUE

SECTION 75W
REVISION DATE
17.11.16
REVISION

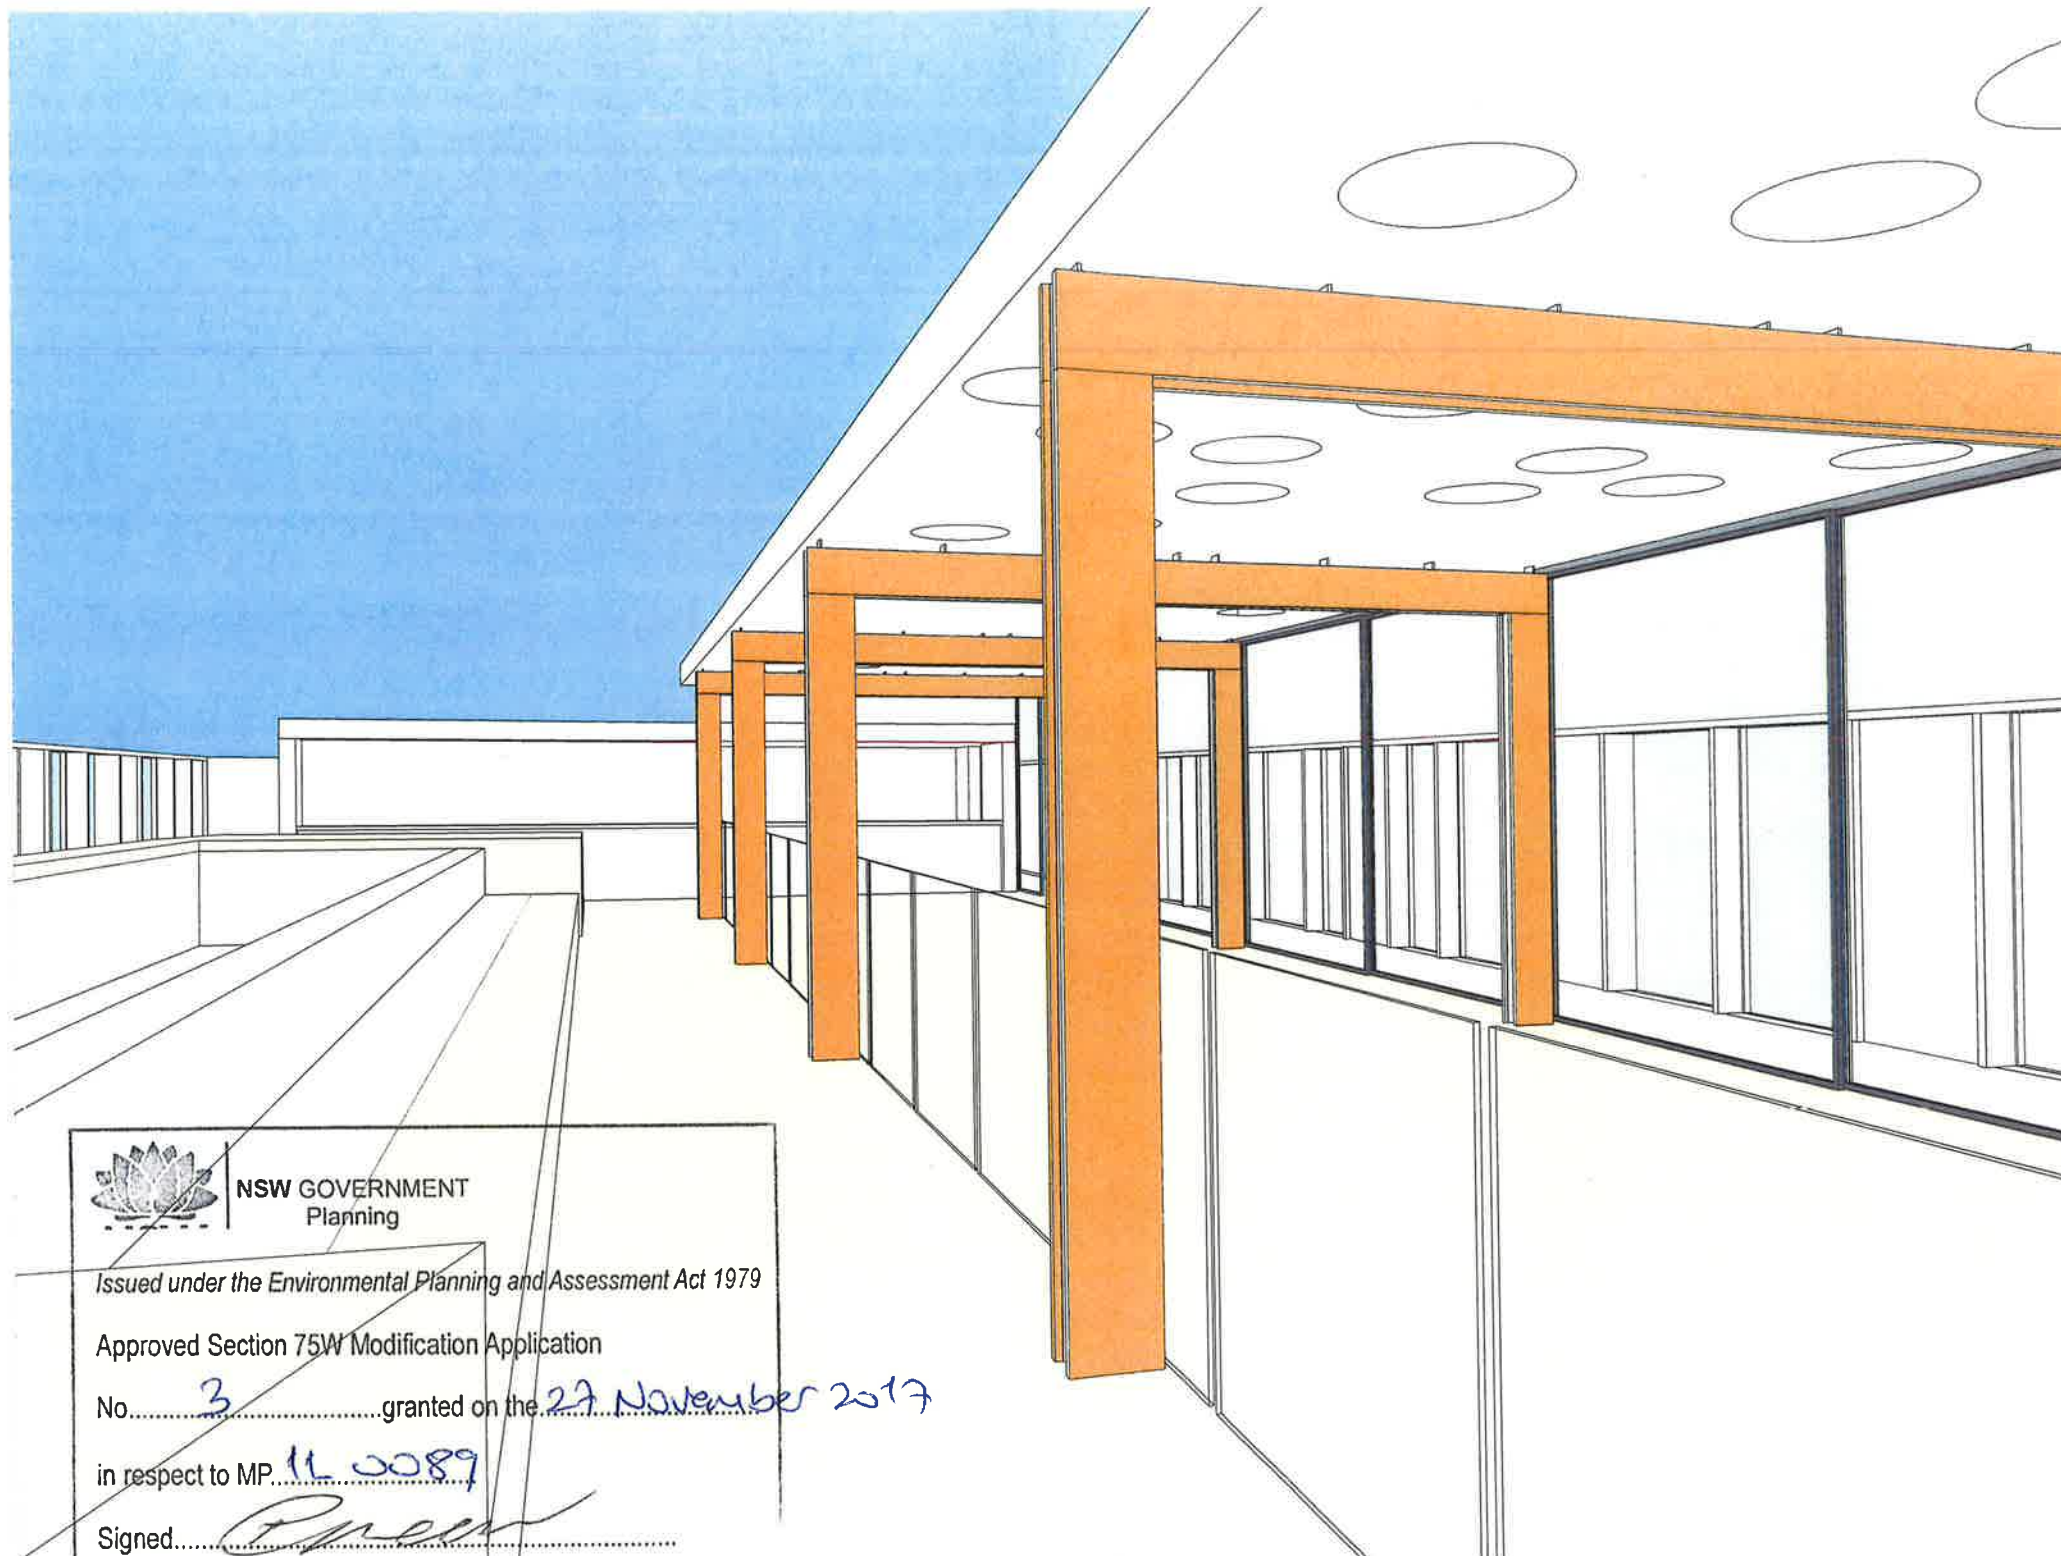

 **NSW GOVERNMENT
Planning**

Issued under the Environmental Planning and Assessment Act 1979

Approved Section 75W Modification Application

No. 3 granted on the 27 November 2017

in respect to MP 11 0089

Signed [Signature]

Sheet No. 10 of 12

REV	DATE	AMENDMENTS
-----	------	------------

LEGEND

CONSULTANTS

PLANNING : Planning Lab
giovanni@planninglab.com.au

PROJECT MANAGEMENT : Extern
con.athanassiou@extern.com.au

ACOUSTIC : WSP/Parsons Brinkerhoff
monica.saralertsophon@wspgroup.com

BCA : City Plan Services
scott@cityplan.com.au

PROJECT

THE OLD CLARE HOTEL
POOL TERRACE ROOF

CLIENT

Sonrac Developments Pty. Ltd.
1 Kensington St Chippendale, NSW 2008
Email : timo.bures@theoldclarehotel.com.au

HÜPPAUF CHESTERMAN
architects Pty Ltd

NSW REGISTRATION NO. 6891

412 Wilson Street Darlingtown 2008 ABN 93 604 483 301
Email : johnchesterman@tpg.com.au

DRAWING

VIEW 2 - From Deck


DATE NOV 2016 SCALE 1:20 @ A3

DWG NUMBER
SK-02

ISSUE
SECTION 75W

REVISION DATE
17.11.16

REVISION
-

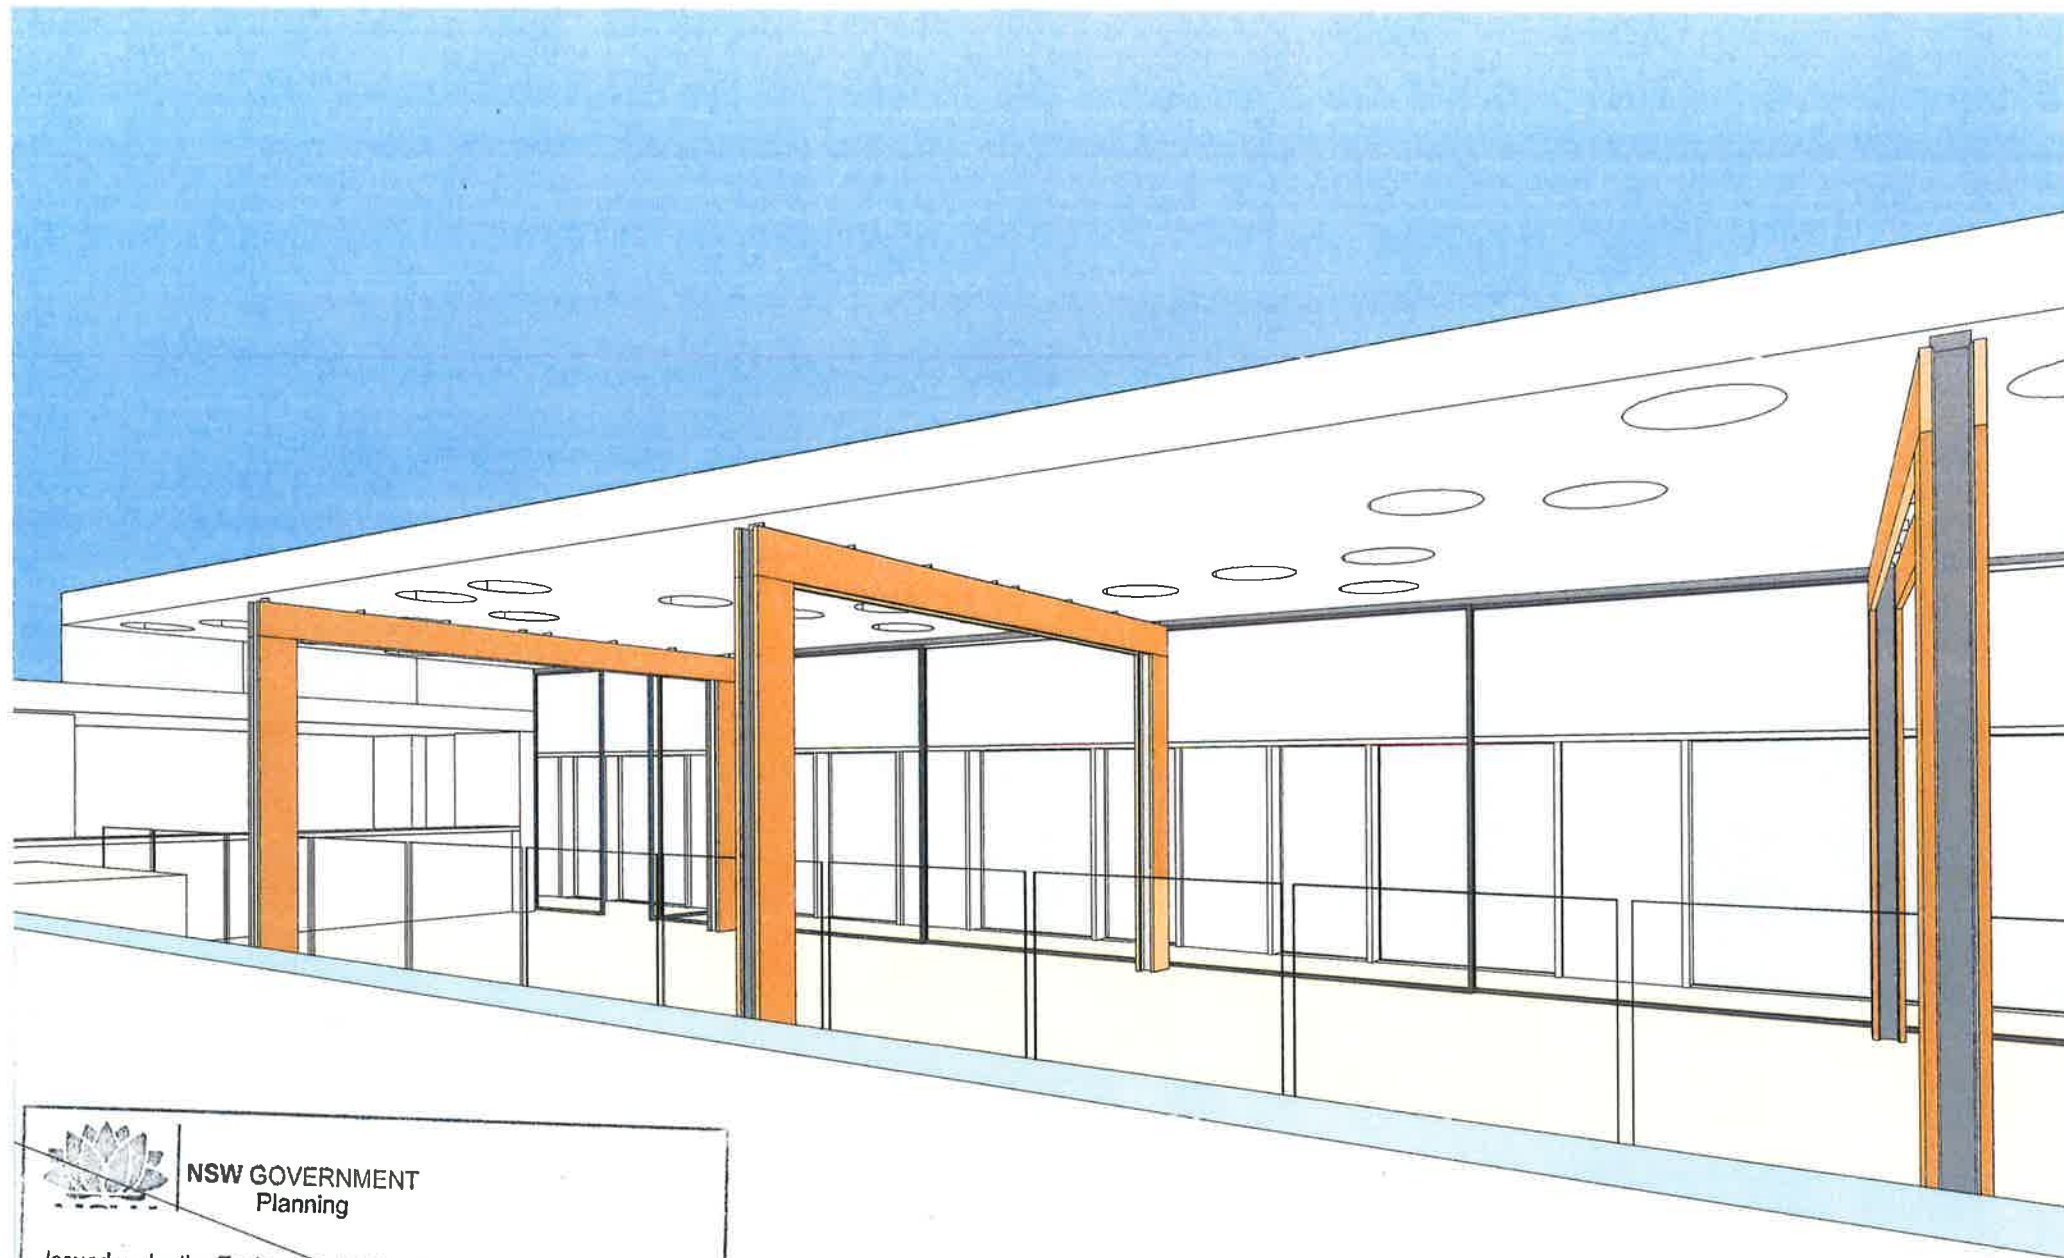

 **NSW GOVERNMENT**
Planning

Issued under the Environmental Planning and Assessment Act 1979

Approved Section 75W Modification Application

No. 3 granted on the 27 November 2017

in respect to MP 11 0089

Signed [Signature]

Sheet No. 12 of 12

REV	DATE	AMENDMENTS
-----	------	------------

LEGEND

CONSULTANTS
PLANNING : Planning Lab
giovanni@planninglab.com.au
PROJECT MANAGEMENT : Extern
con.athanassiou@extern.com.au
ACOUSTIC : WSP/Parsons Brinkerhoff
monica.saralertsophon@wspgroup.com
BCA : City Plan Services
scottr@cityplan.com.au

PROJECT
THE OLD CLARE HOTEL
POOL TERRACE ROOF

CLIENT
Sonrac Developments Pty. Ltd.
1 Kensington St Chippendale, NSW 2008
Email : timo.bures@theoldclarehotel.com.au

HÜPPAUF CHESTERMAN
architects Pty Ltd
NSW REGISTRATION NO. 6891

412 Wilson Street Darlingtown 2008 ABN 93 604 483 301
Email : johnchester@tpg.com.au

DRAWING
VIEW 3 - From Pool

DATE NOV 2016 SCALE 1:20 @ A3

DWG NUMBER
SK-03


ISSUE
SECTION 75W
REVISION DATE
17.11.16
REVISION



Translucent privacy film located on existing clear facade glazing

Translucent privacy film located on existing clear facade glazing

1 PHOTOMONTAGE OF PRIVACY FILM STUDY
1:100

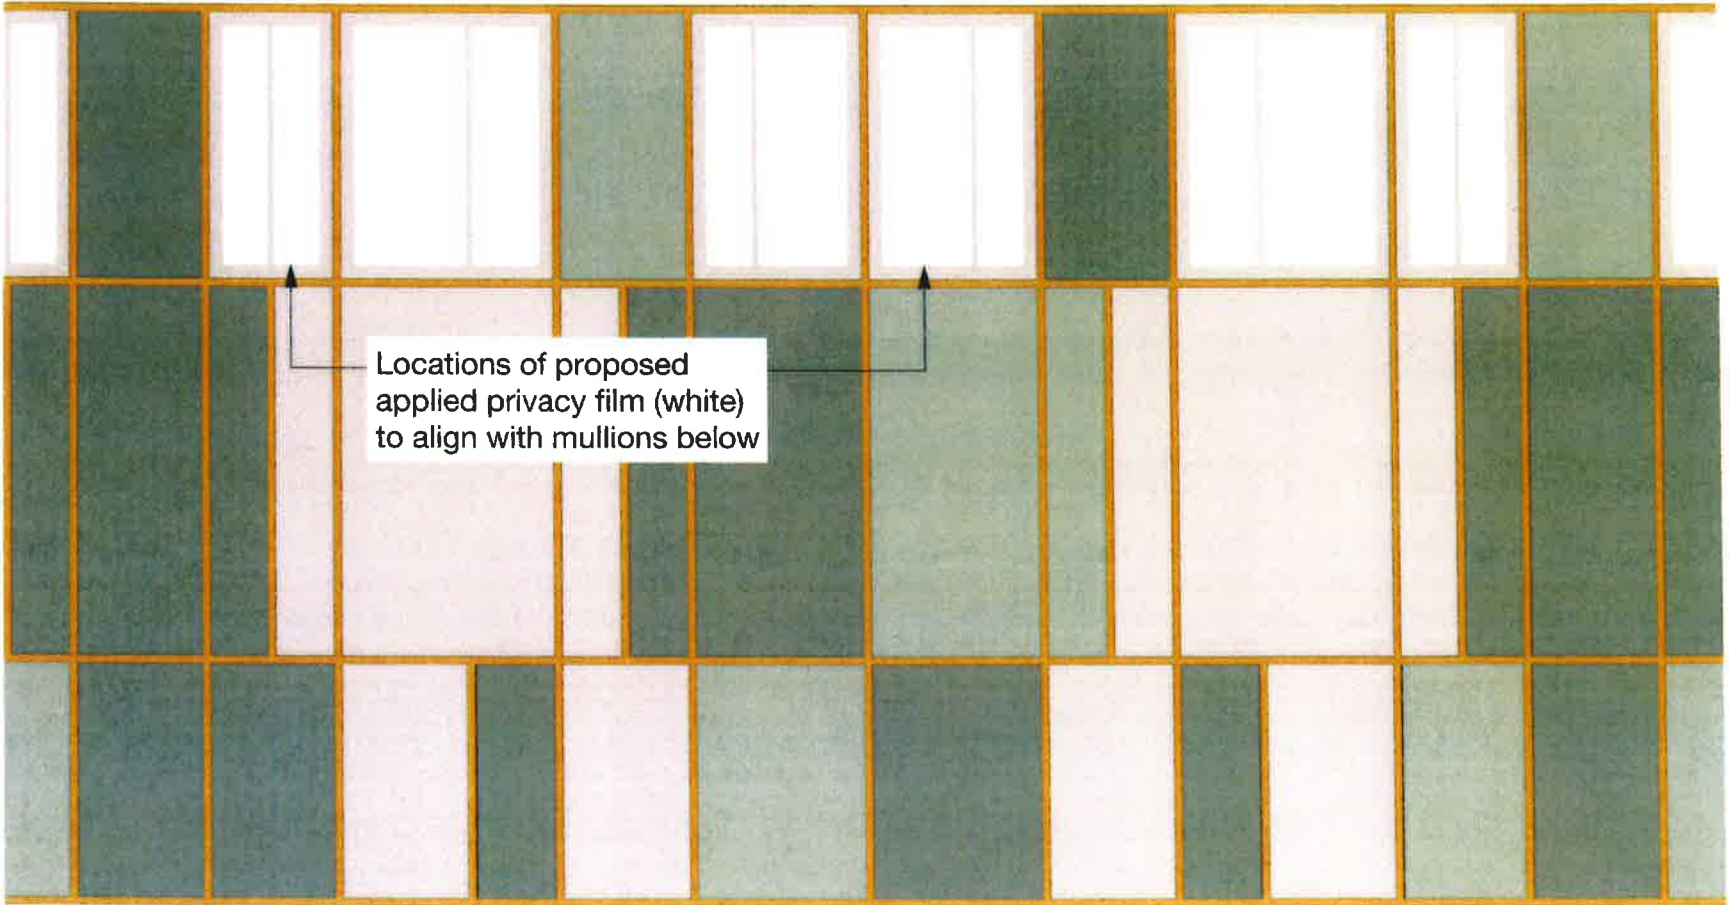


Locations of proposed applied privacy film (white) to align with mullions below

2 FACADE PRIVACY FILM ELEVATION STUDY
1:100

100 300 50 300 100 100 750 50 450 100

100
1650 nom
100

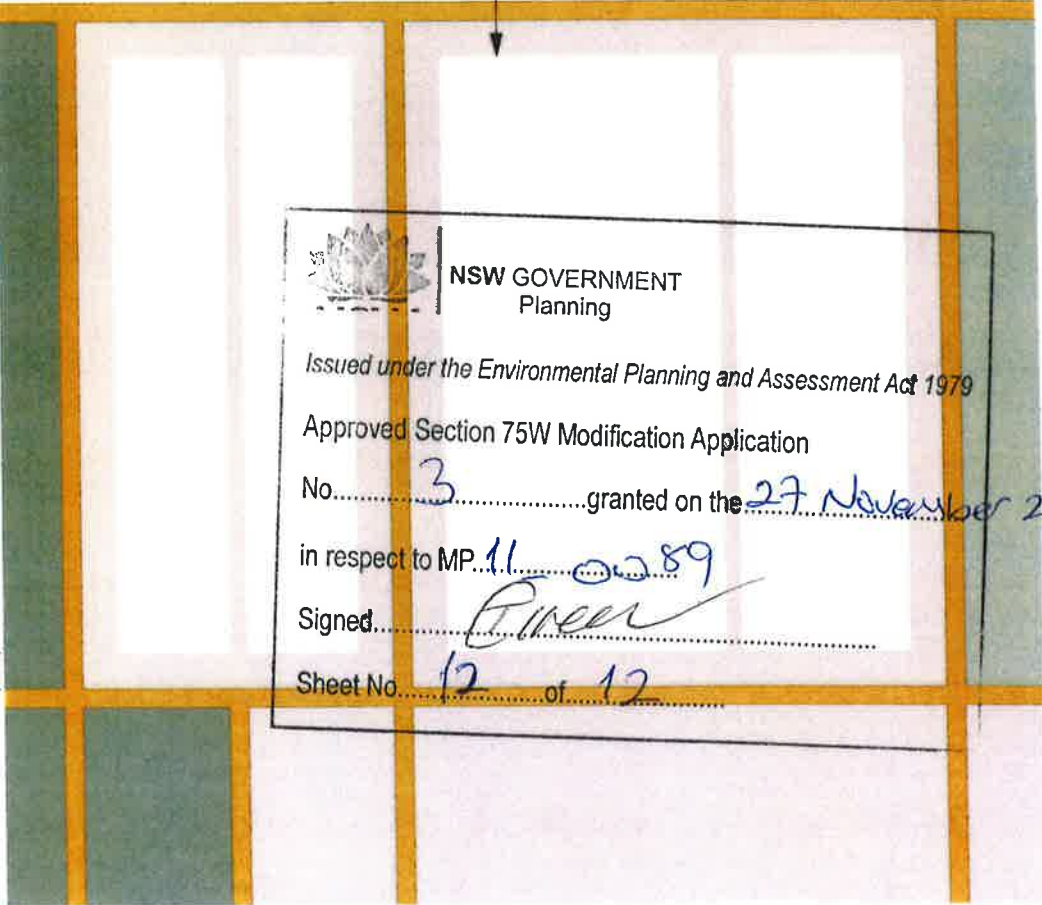

NSW GOVERNMENT Planning
Issued under the Environmental Planning and Assessment Act 1979
Approved Section 75W Modification Application
No. 3 granted on the 27 November 2017
in respect to MP 11 0089
Signed [Signature]
Sheet No. 12 of 12

3 FACADE PANEL FILM STUDY
1:20

REV	DATE	AMENDMENTS	LEGEND	CONSULTANTS	PROJECT	HÜPPAUF CHESTERMAN	DRAWING	ISSUE
				PLANNING : Planning Lab giovanni@planninglab.com.au PROJECT MANAGEMENT : Extern con.athanassiou@extern.com.au ACOUSTIC : WSP/Parsons Brinkerhof monica.saralertsophon@wspgroup.com BCA : City Plan Services scottr@cityplan.com.au	THE OLD CLARE HOTEL POOL TERRACE ROOF CLIENT Sonrac Developments Pty. Ltd. 1 Kensington St Chippendale, NSW 2008 Email : timo.bures@theoldclarehotel.com.au	NSW REGISTRATION NO. 6891 architects Pty Ltd 412 Wilson Street Darlingtown 2008 ABN 93 604 483 301 Email : johnchesterman@tpg.com.au	PRIVACY FILM STUDY DATE SCALE DWG NUMBER OCT 2017 1:20 @ A3 SK04	FOR DISCUSSION REVISION DATE 1411.17 REVISION