

THE OLD CLARE HOTEL - FITOUT - HIDDEN BEAUTY

S75W APPLICATION FOR BEAUTY TREATMENT AREA IN BASEMENT

DRAWING SCHEDULE

A-000	DRAWING SCHEDULE, LOCATION PLAN
A-100	BASEMENT FLOOR PLAN 1:200
A-101	GROUND FLOOR PLAN 1:200
A-102	FITOUT FLOOR PLAN 1:100
A-201	LONG SECTION 1:200



NSW GOVERNMENT
Planning

Issued under the Environmental Planning and Assessment Act 1979


Approved Section 75W Modification Application

No. 4 granted on the 28/2/18


in respect to MP 11-0089

Signed EB

Sheet No. 1 of 5

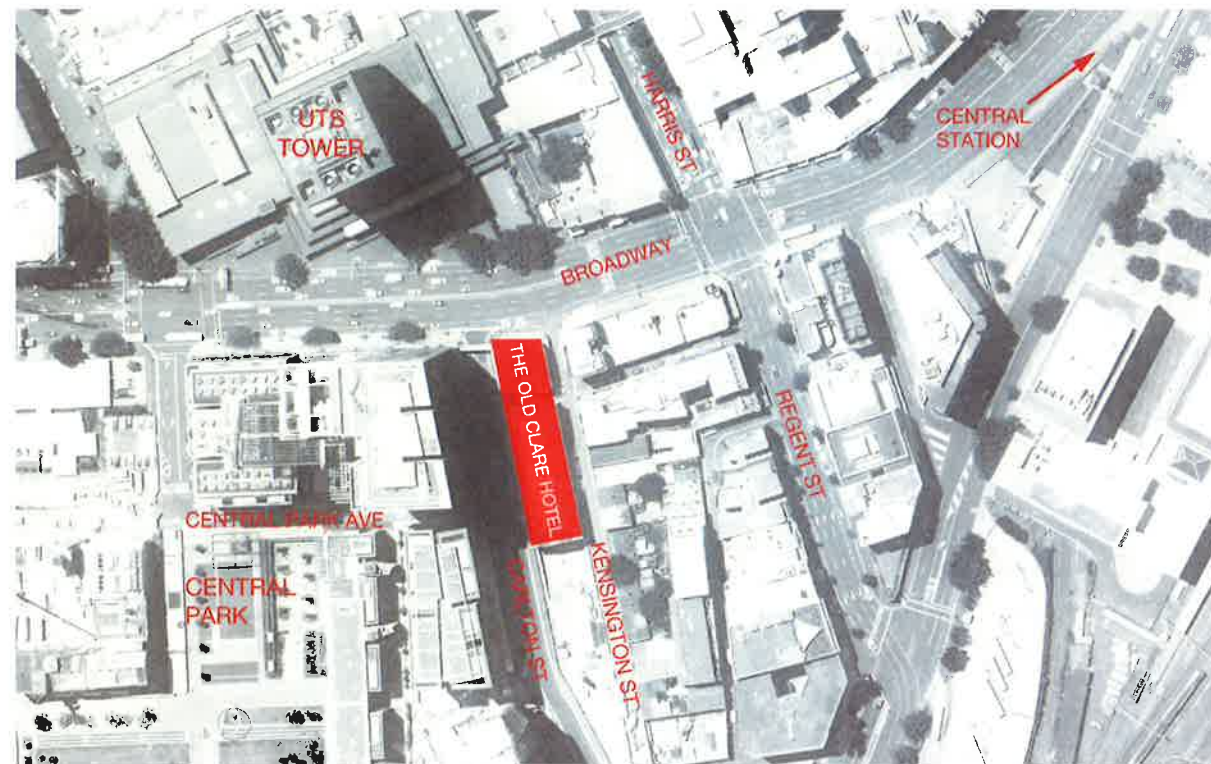

LOCATION PLAN (NTS)

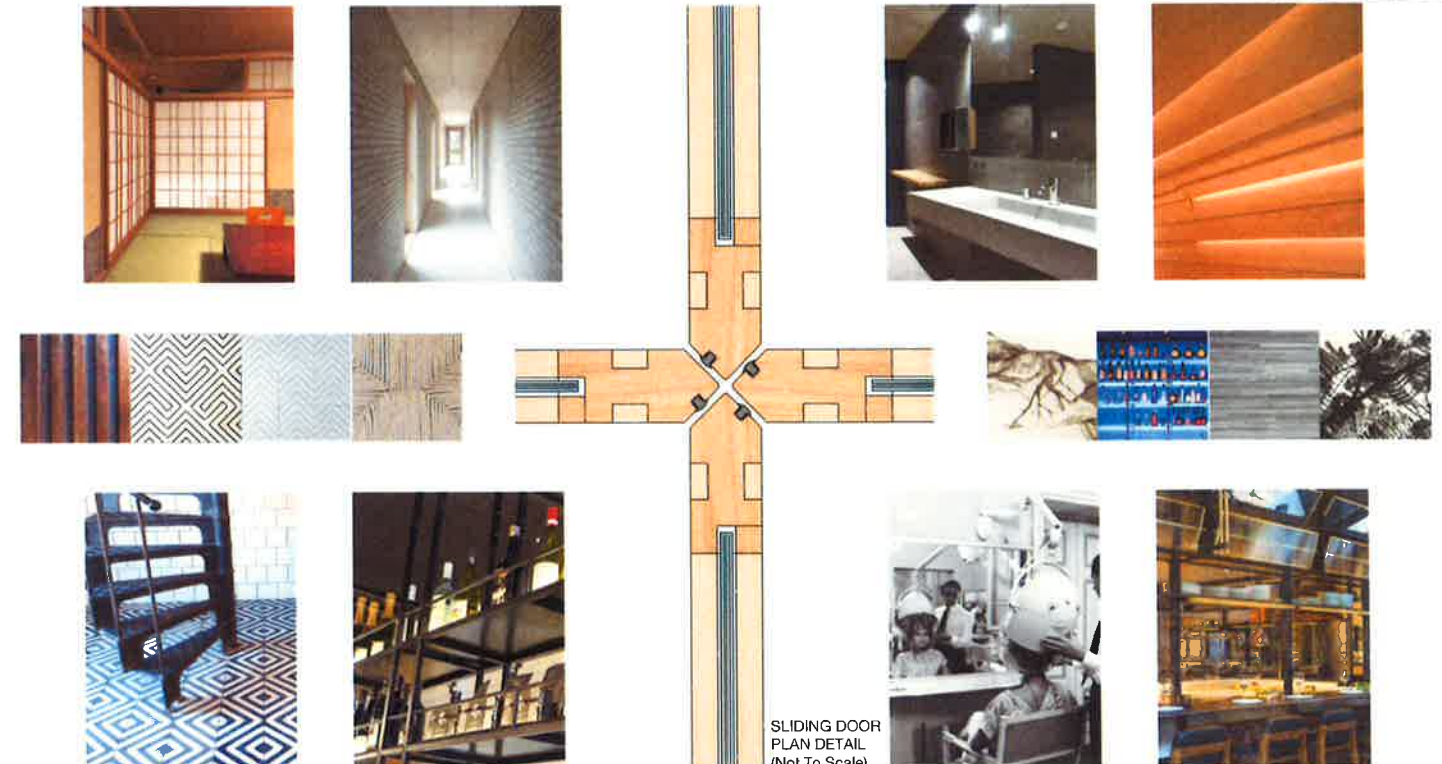

PROPOSED FITOUT MATERIALS AND DETAIL

REV
A

DATE
27.04.17

AMENDMENTS
Issue for S75W approval

LEGEND

CONSULTANTS
PLANNING : Planning Lab
giovanni@planninglab.com.au
PROJECT MANAGEMENT : Extern
con.athanassiou@extern.com.au
FIRE : WSP/Parsons Brinkerhof
monica.saralertsophon@wspgroup.com
BCA : City Plan Services
scott@cityplan.com.au


PROJECT
THE OLD CLARE HOTEL
HIDDEN BEAUTY
CLIENT
Sonrac Developments Pty. Ltd.
1 Kensington St Chippendale, NSW 2008
Email : timo.bures@theoldclarehotel.com.au

HÜPPAUF CHESTERMAN
architects Pty Ltd
NSW REGISTRATION NO. 6891
412 Wilson Street Darlingtown 2008
Email : johnchesterman@tpg.com.au
ABN 93 604 483 301

DRAWING
TITLE PAGE
LOCATION PLAN
DATE
APR 2017

SCALE
1:100 @ A3

DWG NUMBER
A-000

 

ISSUE
S75W APPROVAL
REVISION DATE
27.04.17
REVISION
A



 **NSW GOVERNMENT**
Planning

Issued under the Environmental Planning and Assessment Act 1979

Approved Section 75W Modification Application

No. 4 granted on the 28/2/18

in respect to MP 11-0089

Signed EB

Sheet No. 2 of 5

REV A DATE 27.04.17 AMENDMENTS Issue for S75W approval

LEGEND
 Plan location of proposed new work. Refer 1:100 drawing for proposed fit-out

CONSULTANTS
PLANNING : Planning Lab
giovanni@planninglab.com.au
PROJECT MANAGEMENT : Extern
con.athanassiou@extern.com.au
FIRE : WSP/Parsons Brinkerhoff
monica.saralertsophon@wspgroup.com
BCA : City Plan Services
scott@cityplan.com.au

PROJECT
THE OLD CLARE HOTEL
HIDDEN BEAUTY
CLIENT
Sonrac Developments Pty. Ltd.
1 Kensington St Chippendale, NSW 2008
Email : timo.bures@theoldclarehotel.com.au


HÜPPAUF CHESTERMAN
NSW REGISTRATION NO. 6891 architects Pty Ltd
412 Wilson Street Darlingtown 2008 ABN 93 604 483 301
Email : johnchester@hpc.com.au

DRAWING
BASEMENT PLAN

DATE APR 2017 SCALE 1:200 @ A3 DWG NUMBER A-100



ISSUE
S75W APPROVAL
REVISION DATE
27.04.17
REVISION
A

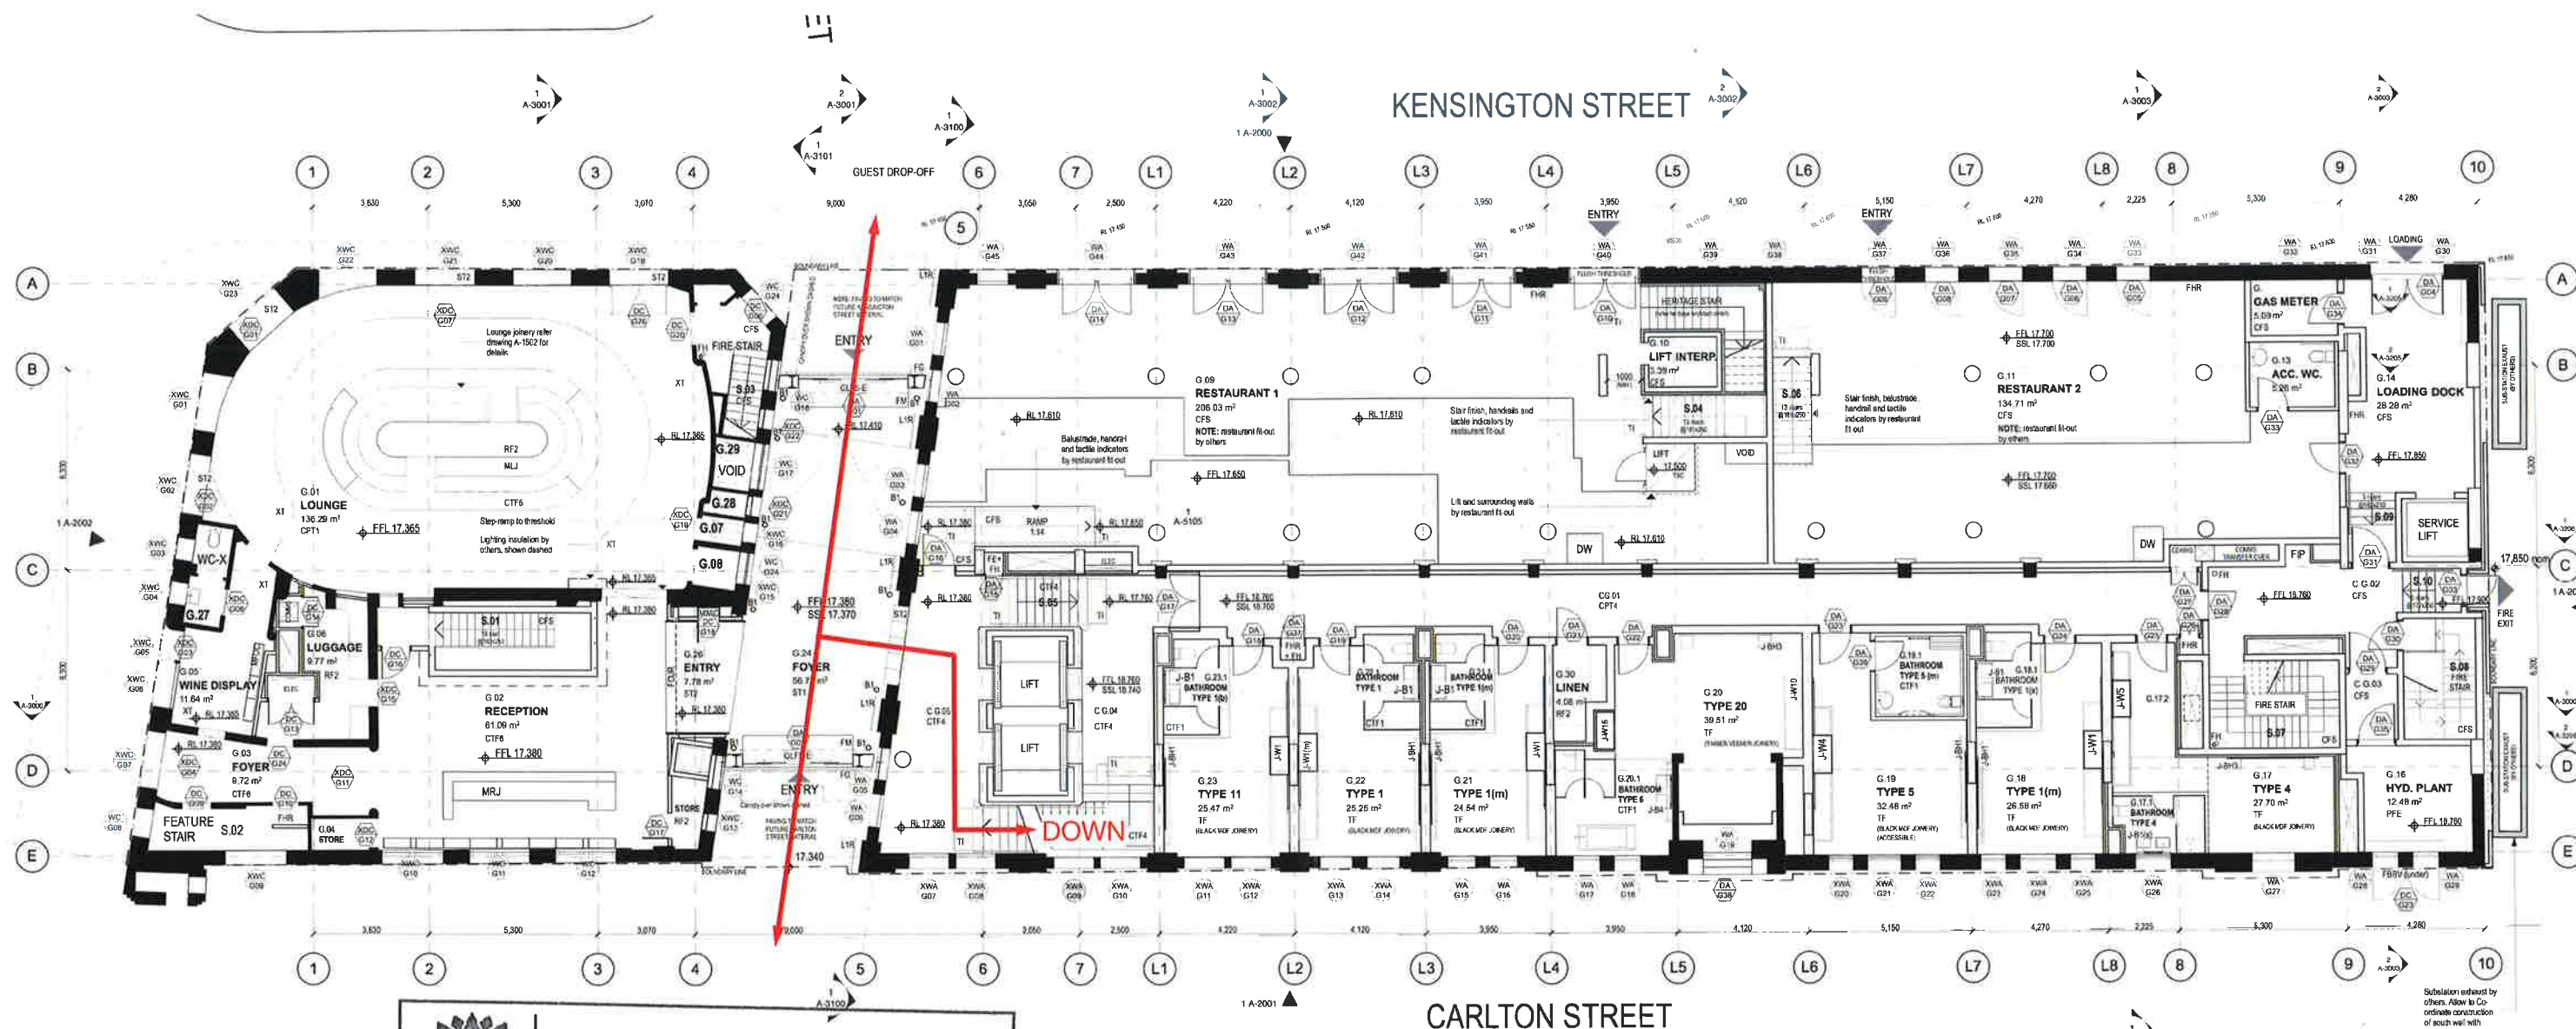

NSW GOVERNMENT
Planning

Issued under the Environmental Planning and Assessment Act 1979

Approved Section 75W Modification Application

No. 4 granted on the 28/2/18

in respect to MP 11-0089

Signed EB

Sheet No. 3 of 5

REV
A

DATE
27.04.17

AMENDMENTS
Issue for S75W approval

LEGEND

→ Access/Egress route from proposed fit-out.

CONSULTANTS

PLANNING : Planning Lab
giovanni@planninglab.com.au

PROJECT MANAGEMENT : Extern
con.athanassiou@extern.com.au

FIRE : WSP/Parsons Brinkerhoff
monica.saralertsophon@wspgroup.com

BCA : City Plan Services
scott@cityplan.com.au

PROJECT

THE OLD CLARE HOTEL

HIDDEN BEAUTY

CLIENT

Sonrac Developments Pty. Ltd.

1 Kensington St Chippendale, NSW 2008

Email : timo.bures@theoldclarehotel.com.au

HÜPPAUF CHESTERMAN

NSW REGISTRATION NO. 6891 architects Pty Ltd

412 Wilson Street Darlinghurst 2008 ABN 93 604 483 301

Email : johnchester@hpc.com.au

DRAWING

GROUND FLOOR PLAN N

SHOWING ACCESS

DATE
APR 2017

SCALE
1:200 @ A3

DWG NUMBER
A-101

ISSUE

S75W APPROVAL

REVISION DATE
27.04.17

REVISION
A




LEGEND

- NEW WALLS AND WALL LININGS
- TF TIMBER FLOOR ON EXISTING SLAB
- ST STONE TILE ON EXISTING SLAB
- 3000 CEILING HEIGHT - 3000mm
- FHR FIRE HOSE REEL
- ⊕ FH FIRE HYDRANT
- DB ELECTRICAL DISTRIBUTION BOARD
- A/C FLOOR MOUNTED AIRCONDITIONER
- GLAZED TIMBER SLIDING DOOR
- HAIR WASH BASIN
- HAND BASIN
- WALL MOUNTED TOILET
- STOOL
- JOINERY FURNITURE ITEM
- LOUNGE CHAIR
- MESSAGE TABLE

AREA SCHEDULE

RECEPTION	12.6 m ²
LOUNGE	12.9 m ²
HAIR AND MAKE-UP	26.2 m ²
MESSAGE ROOM 1	18.1 m ²
MESSAGE ROOM 2	13.7 m ²
CHANGE	6.8 m ²
HALL	4.9 m ²
STORE/WC	3.5 m ²
TOTAL	98.7 m²

 

Issued under the Environmental Planning and Assessment Act 1979

Approved Section 75W Modification Application

No. 4 granted on the 28/2/18

in respect to MP 11-0089

Signed SB

Sheet No. 4 of 5

REV A DATE 27.04.17 AMENDMENTS Issue for S75W approval

LEGEND

CONSULTANTS
 PLANNING : Planning Lab
 giovanni@planninglab.com.au
 PROJECT MANAGEMENT : Extern
 con.athanassiou@extern.com.au
 FIRE : WSP/Parsons Brinkerhoff
 monica.saralertsophon@wspgroup.com
 BCA : City Plan Services
 scott@cityplan.com.au

PROJECT
 THE OLD CLARE HOTEL
HIDDEN BEAUTY
CLIENT
 Sonrac Developments Pty. Ltd.
 1 Kensington St Chippendale, NSW 2008
 Email : timo.bures@theoldclarehotel.com.au

HÜPPAUF CHESTERMAN
 architects Pty Ltd
 NSW REGISTRATION NO. 6891

412 Wilson Street Darlingtown 2008 ABN 93 604 483 301
 Email : johnchester@hpc.com.au

DRAWING
FITOUT PLAN

DATE APR 2017 SCALE 1:100 @ A3 DWG NUMBER A-102



ISSUE
 S75W APPROVAL
REVISION DATE
 27.04.17
REVISION
 A



NSW GOVERNMENT
Planning

Issued under the Environmental Planning and Assessment Act 1979

Approved Section 75W Modification Application

No. 4 granted on the 28/2/18

in respect to MP 11-0089

Signed EB

Sheet No. 5 of 5



REV A DATE 27.04.17 AMENDMENTS Issue for S75W approval

LEGEND
Location of proposed fit-out area.

CONSULTANTS
PLANNING : Planning Lab
giovanni@planninglab.com.au
PROJECT MANAGEMENT : Extern
con.athanassiou@extern.com.au
FIRE : WSP/Parsons Brinkerhoff
monica.saralertsophon@wspgroup.com
BCA : City Plan Services
scott@cityplan.com.au

PROJECT
THE OLD CLARE HOTEL
HIDDEN BEAUTY
CLIENT
Sonrac Developments Pty. Ltd.
1 Kensington St Chippendale, NSW 2008
Email : timo.bures@theoldclarehotel.com.au

HÜPPAUF CHESTERMAN
NSW REGISTRATION NO. 6891 architects Pty Ltd
412 Wilson Street Darlingtown 2008 ABN 93 604 483 301
Email : johnchester@tpg.com.au

DRAWING
LONG SECTION SHOWING
PROPOSED FIT-OUT LOCATION
DATE APR 2017 SCALE 1:200 @ A3 DWG NUMBER A-201

ISSUE
S75W APPROVAL
REVISION DATE
27.04.17
REVISION
A