


Appendix F

Draft subdivision plans



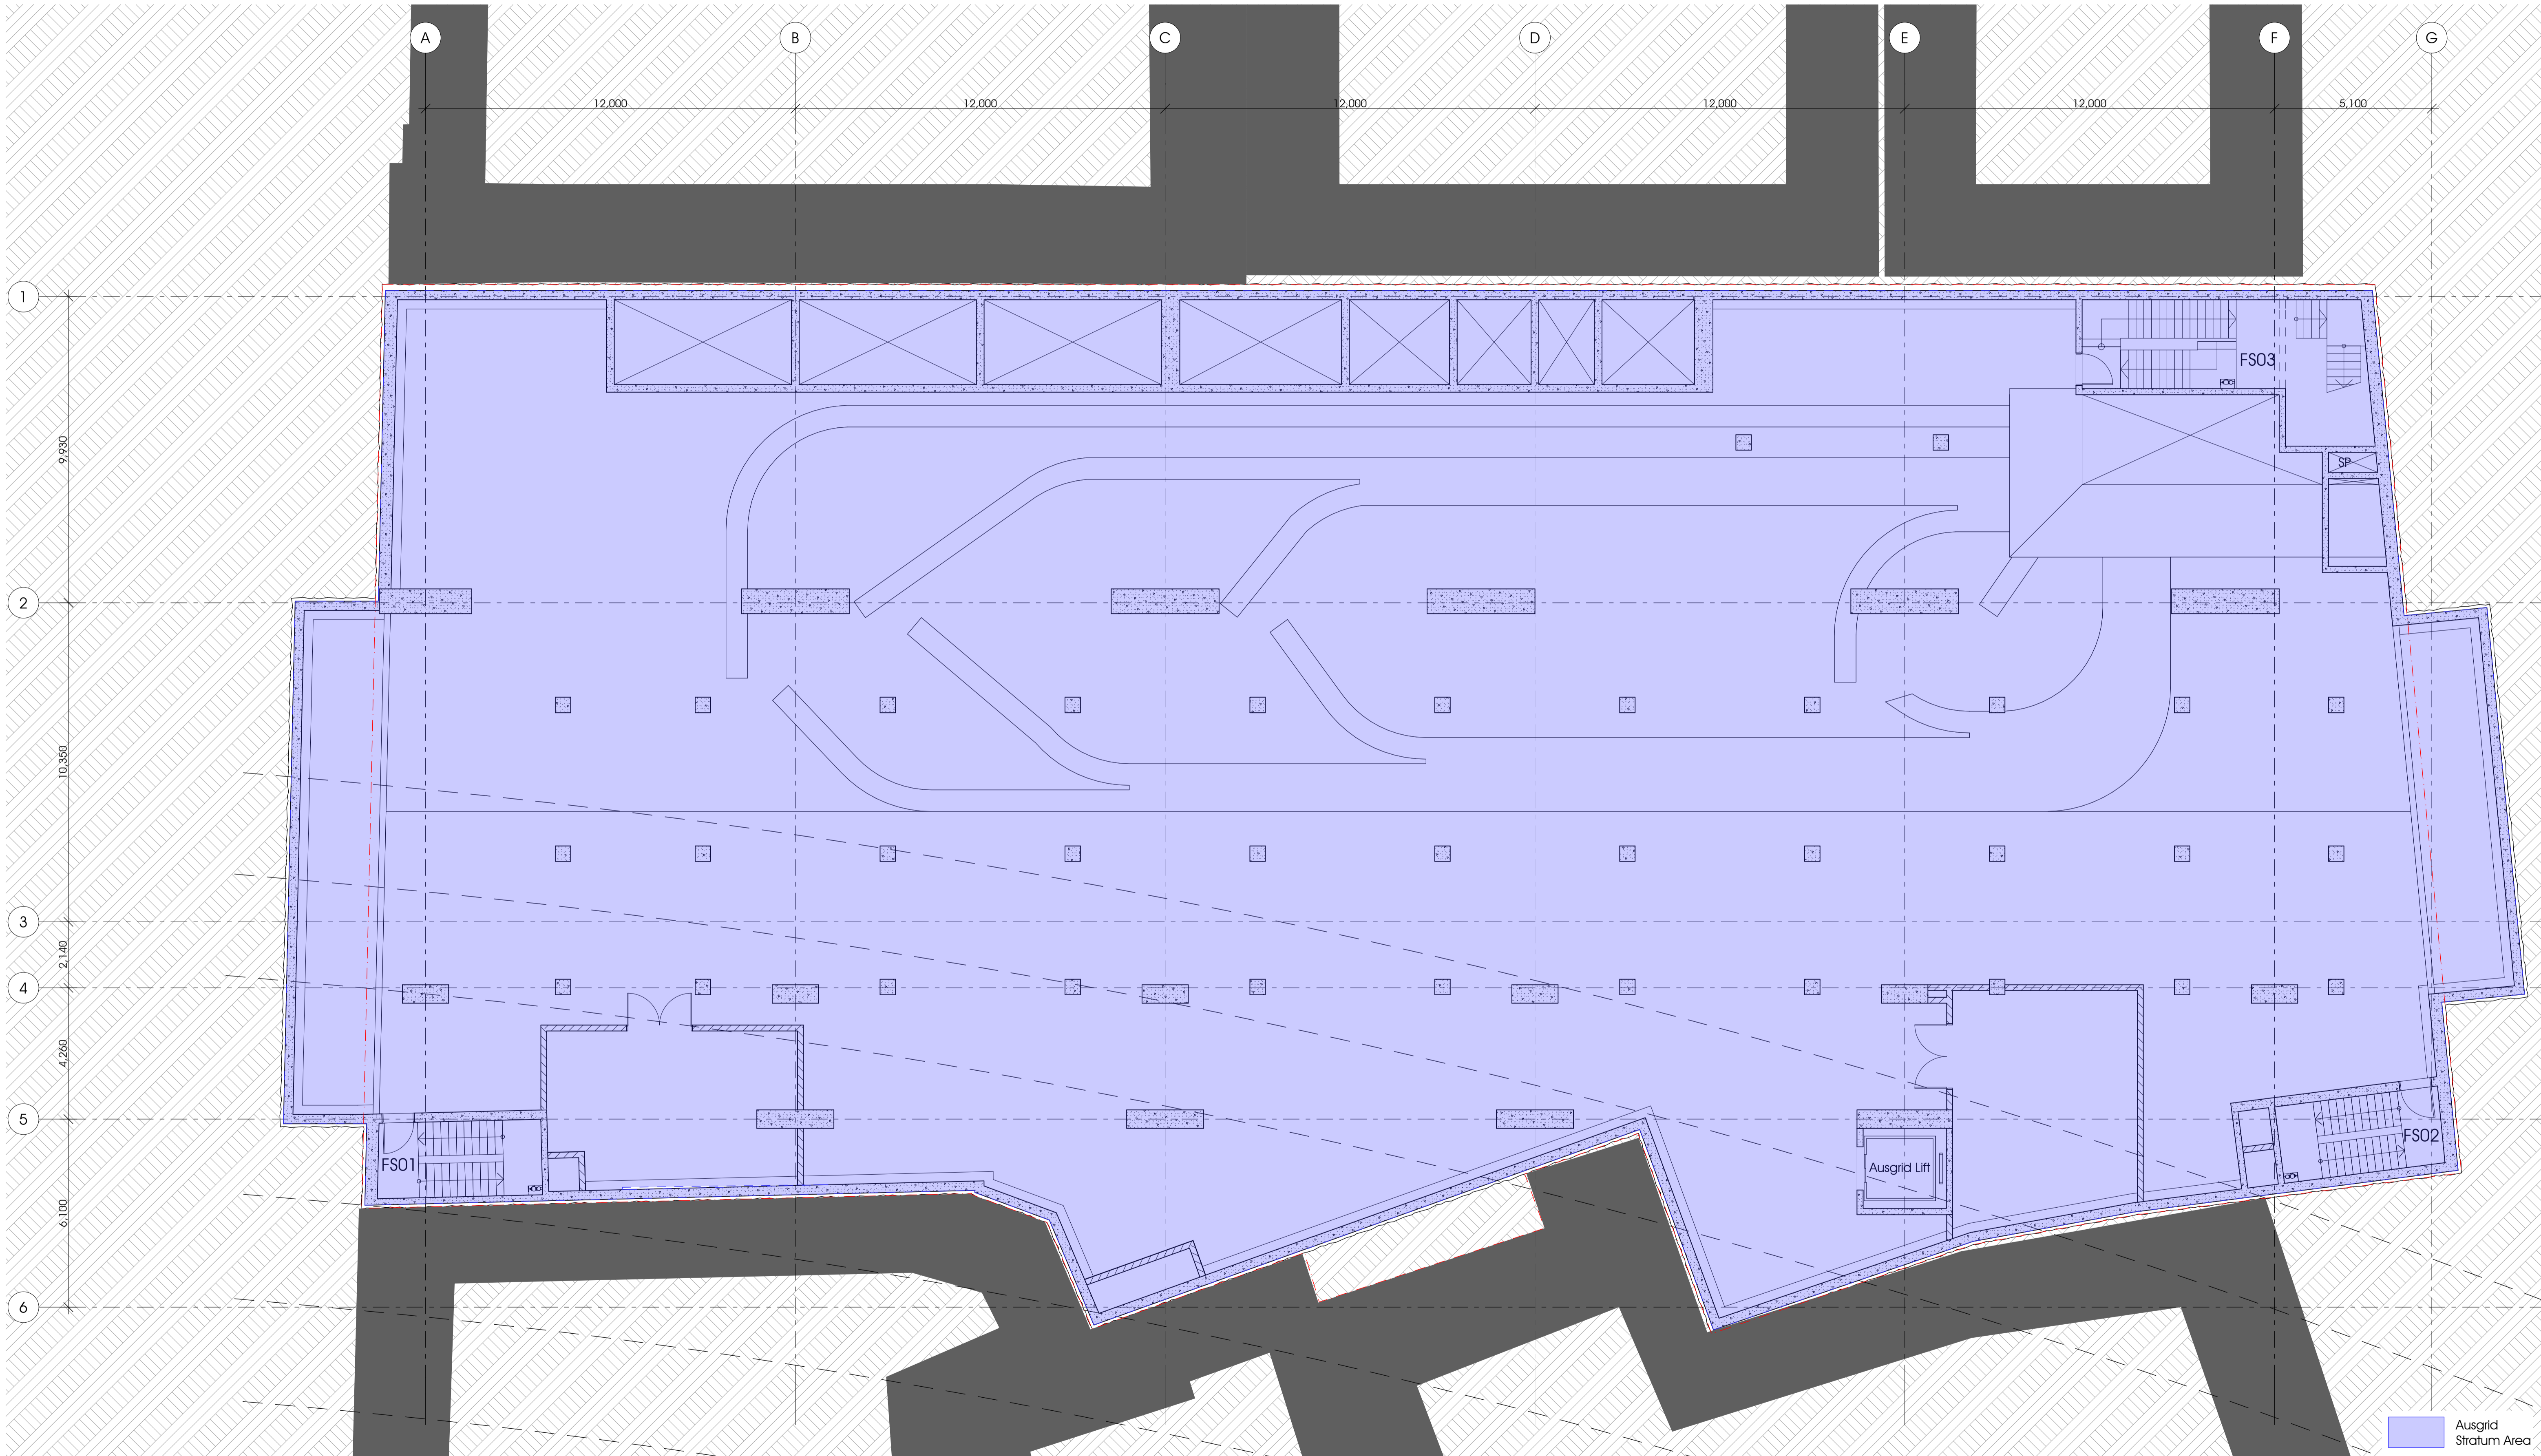

33 Bligh Street

This drawing is issued upon the condition it is not copied, reproduced, modified or disclosed to any unauthorised person either wholly or in part without prior consent in writing of fitzpatrick+partners. Do not scale drawings. Check dimensions before commencing work.

Drawings show design intent only. Shop drawings are to be provided for approval prior to construction or manufacture. Inconsistencies are to be reported to fitzpatrick+partners.



PROJECT NORTH SCALE 1:100 PRINT DATE 17/11/2011

fitzpatrick+partners © Copyright 2010 P1-612 6274 6200 WJ www.fitzpatrickpartners.com

DRAWING Stratum Plan - Level 02 11kW Switchroom

PROJECT NO. 21025 DRAWING NO. SK-144 ISSUE D



33 Bligh Street

This drawing is issued upon the condition it is not copied, reproduced, modified or disclosed to any unauthorised person either wholly or in part without prior consent in writing of fitzpatrick+partners.
Do not scale drawings. Check dimensions before commencing work.

Drawings show design intent only. Shop drawings are to be provided for approval prior to construction or manufacture. Inconsistencies are to be reported to fitzpatrick+partners.




PROJECT NORTH SCALE 1:100 PRINT DATE 17/11/2011

fitzpatrick+partners
© Copyright 2010
P1-612 6274 6200 WJ www.fitzpatrickpartners.com

DRAWING Stratum Plan - Level 03 Parking

PROJECT NO. 21025 DRAWING NO. SK-145 ISSUE D

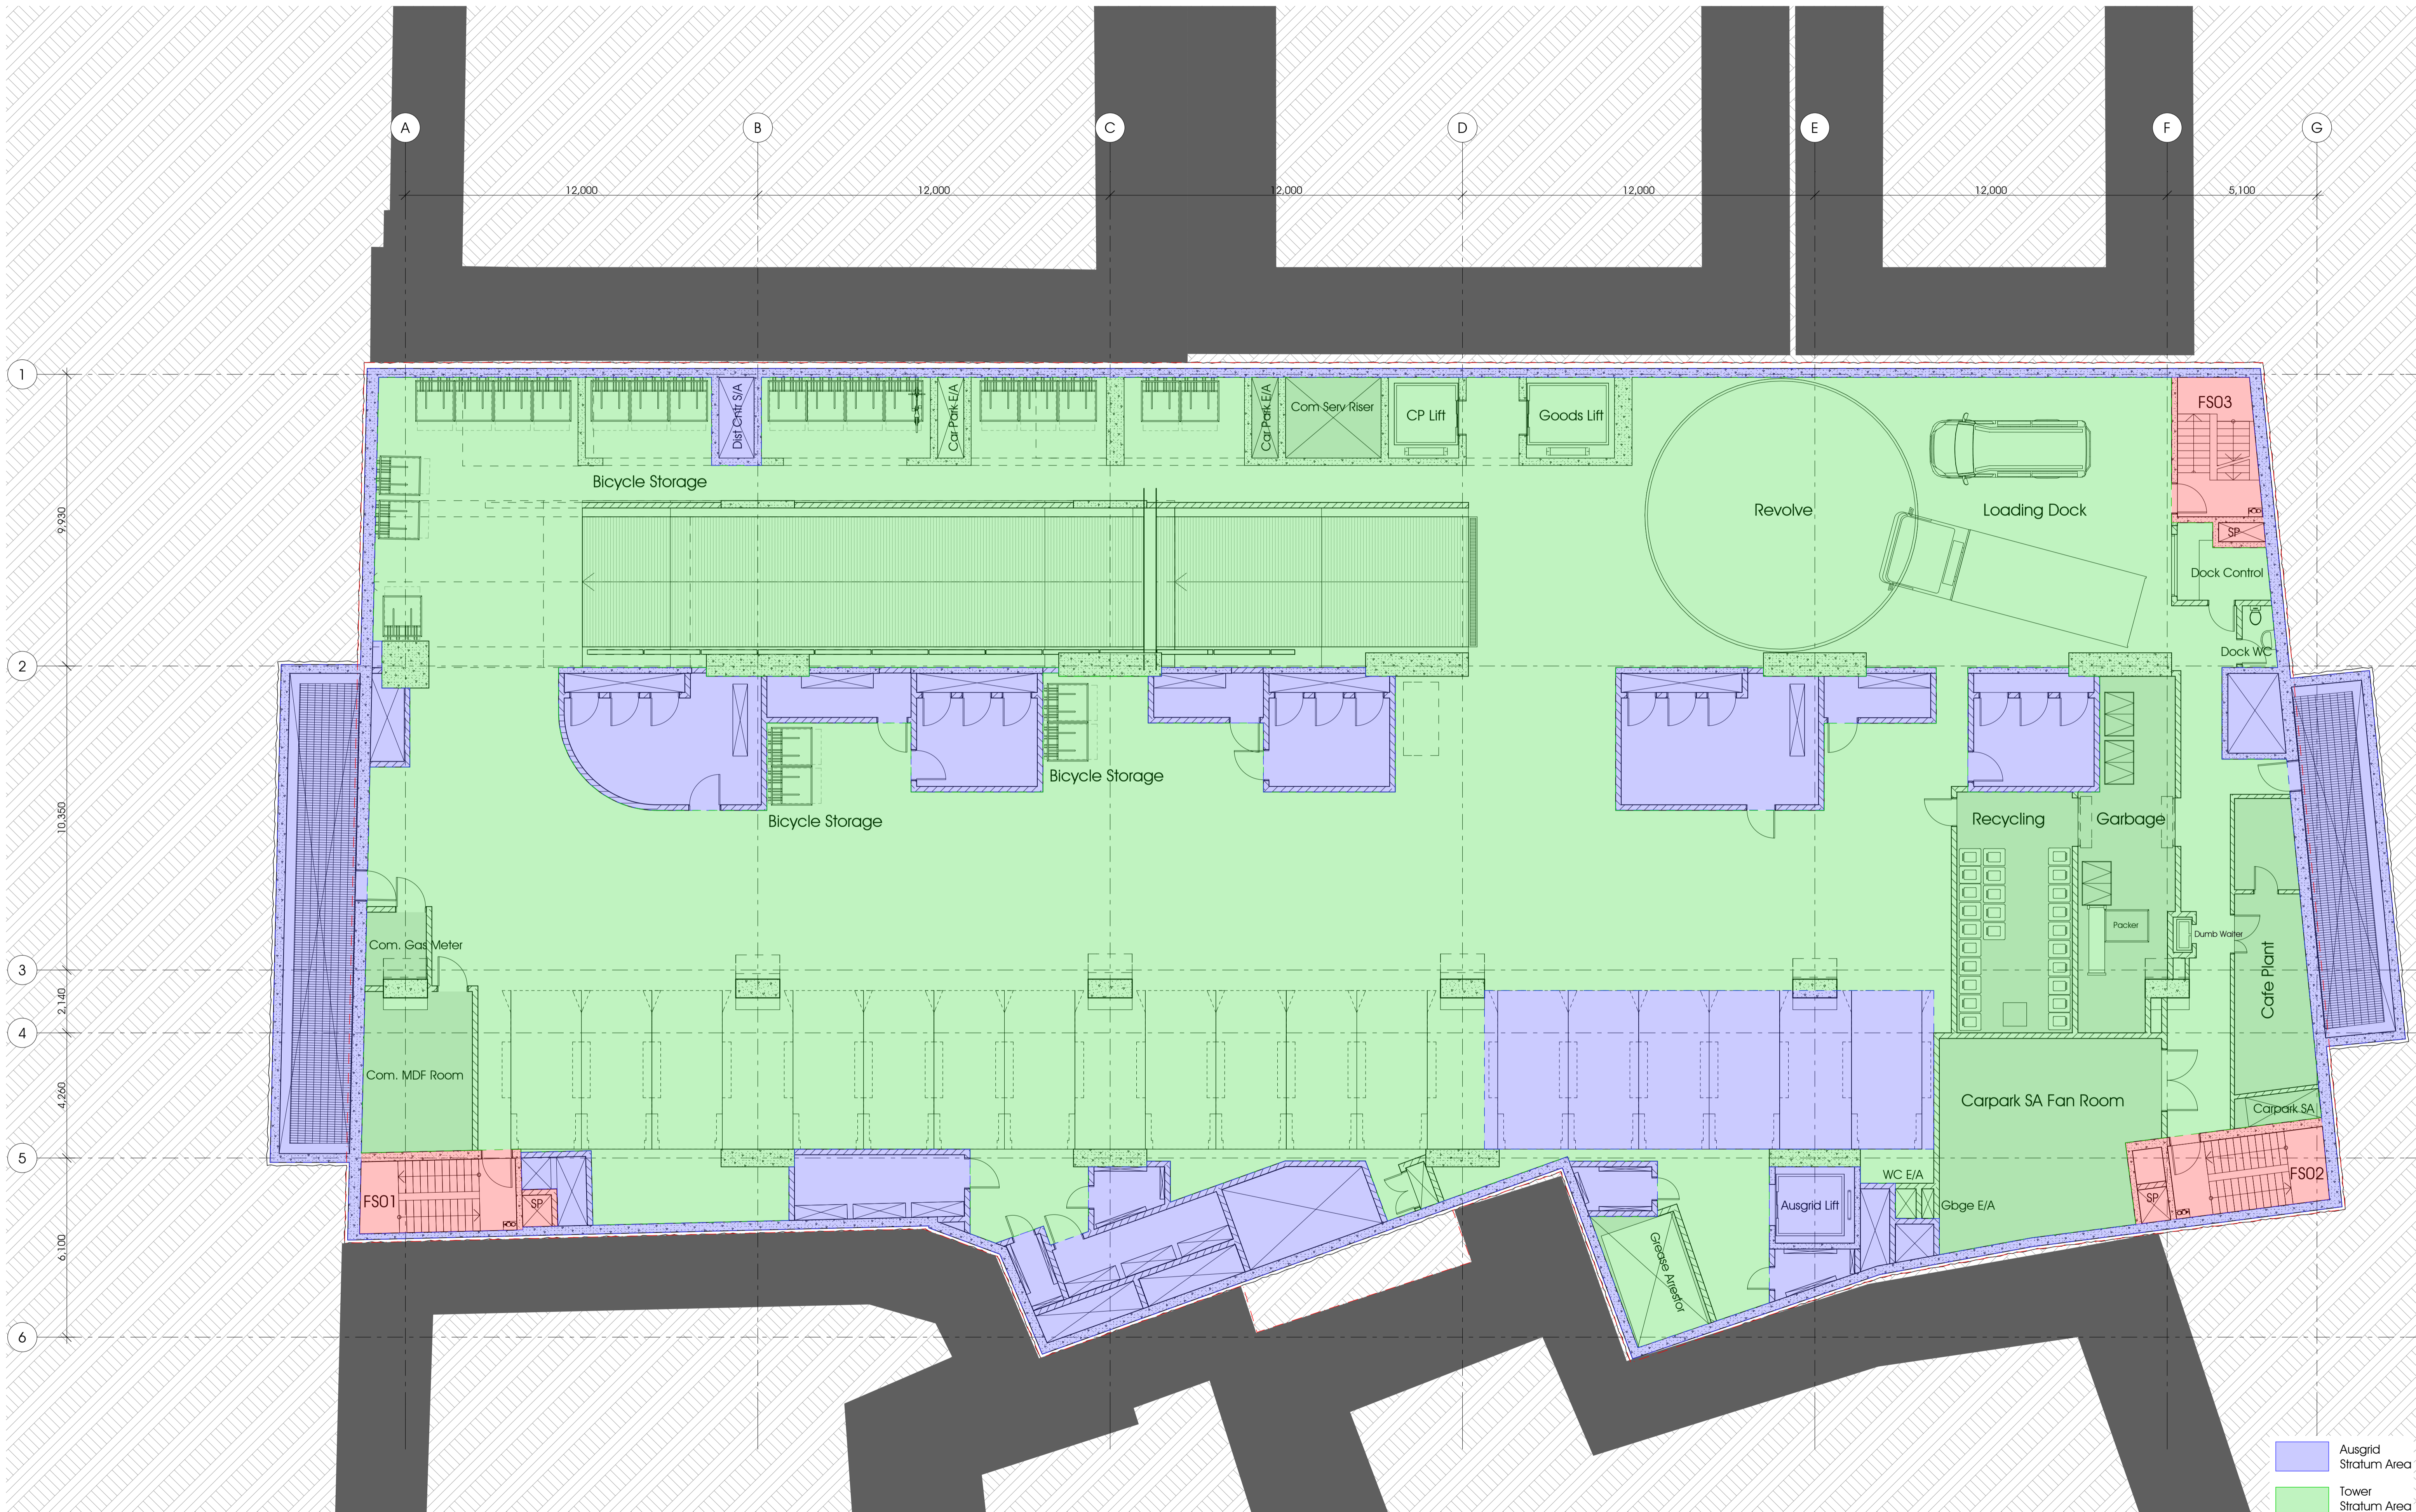

- Ausgrid Stratum Area
- Tower Stratum Area
- Shared Stratum Area

33 Bligh Street

This drawing is issued upon the condition it is not copied, reproduced, retained or disclosed to any unauthorised person either wholly or in part without prior consent in writing of fitzpatrick+partners. Do not scale drawings. Check dimensions before commencing work.

Drawings show design intent only. Shop drawings are to be provided for approval prior to construction or manufacture. Inconsistencies are to be reported to fitzpatrick+partners.




PROJECT NORTH SCALE 1:100 PRINT DATE 17/11/2011

fitzpatrick+partners
© Copyright 2010
P1-612 6274 6200 W www.fitzpatrickpartners.com

DRAWING Stratum Plan - Level 04 Parking

PROJECT NO. 21025 DRAWING NO. SK-146 ISSUE D

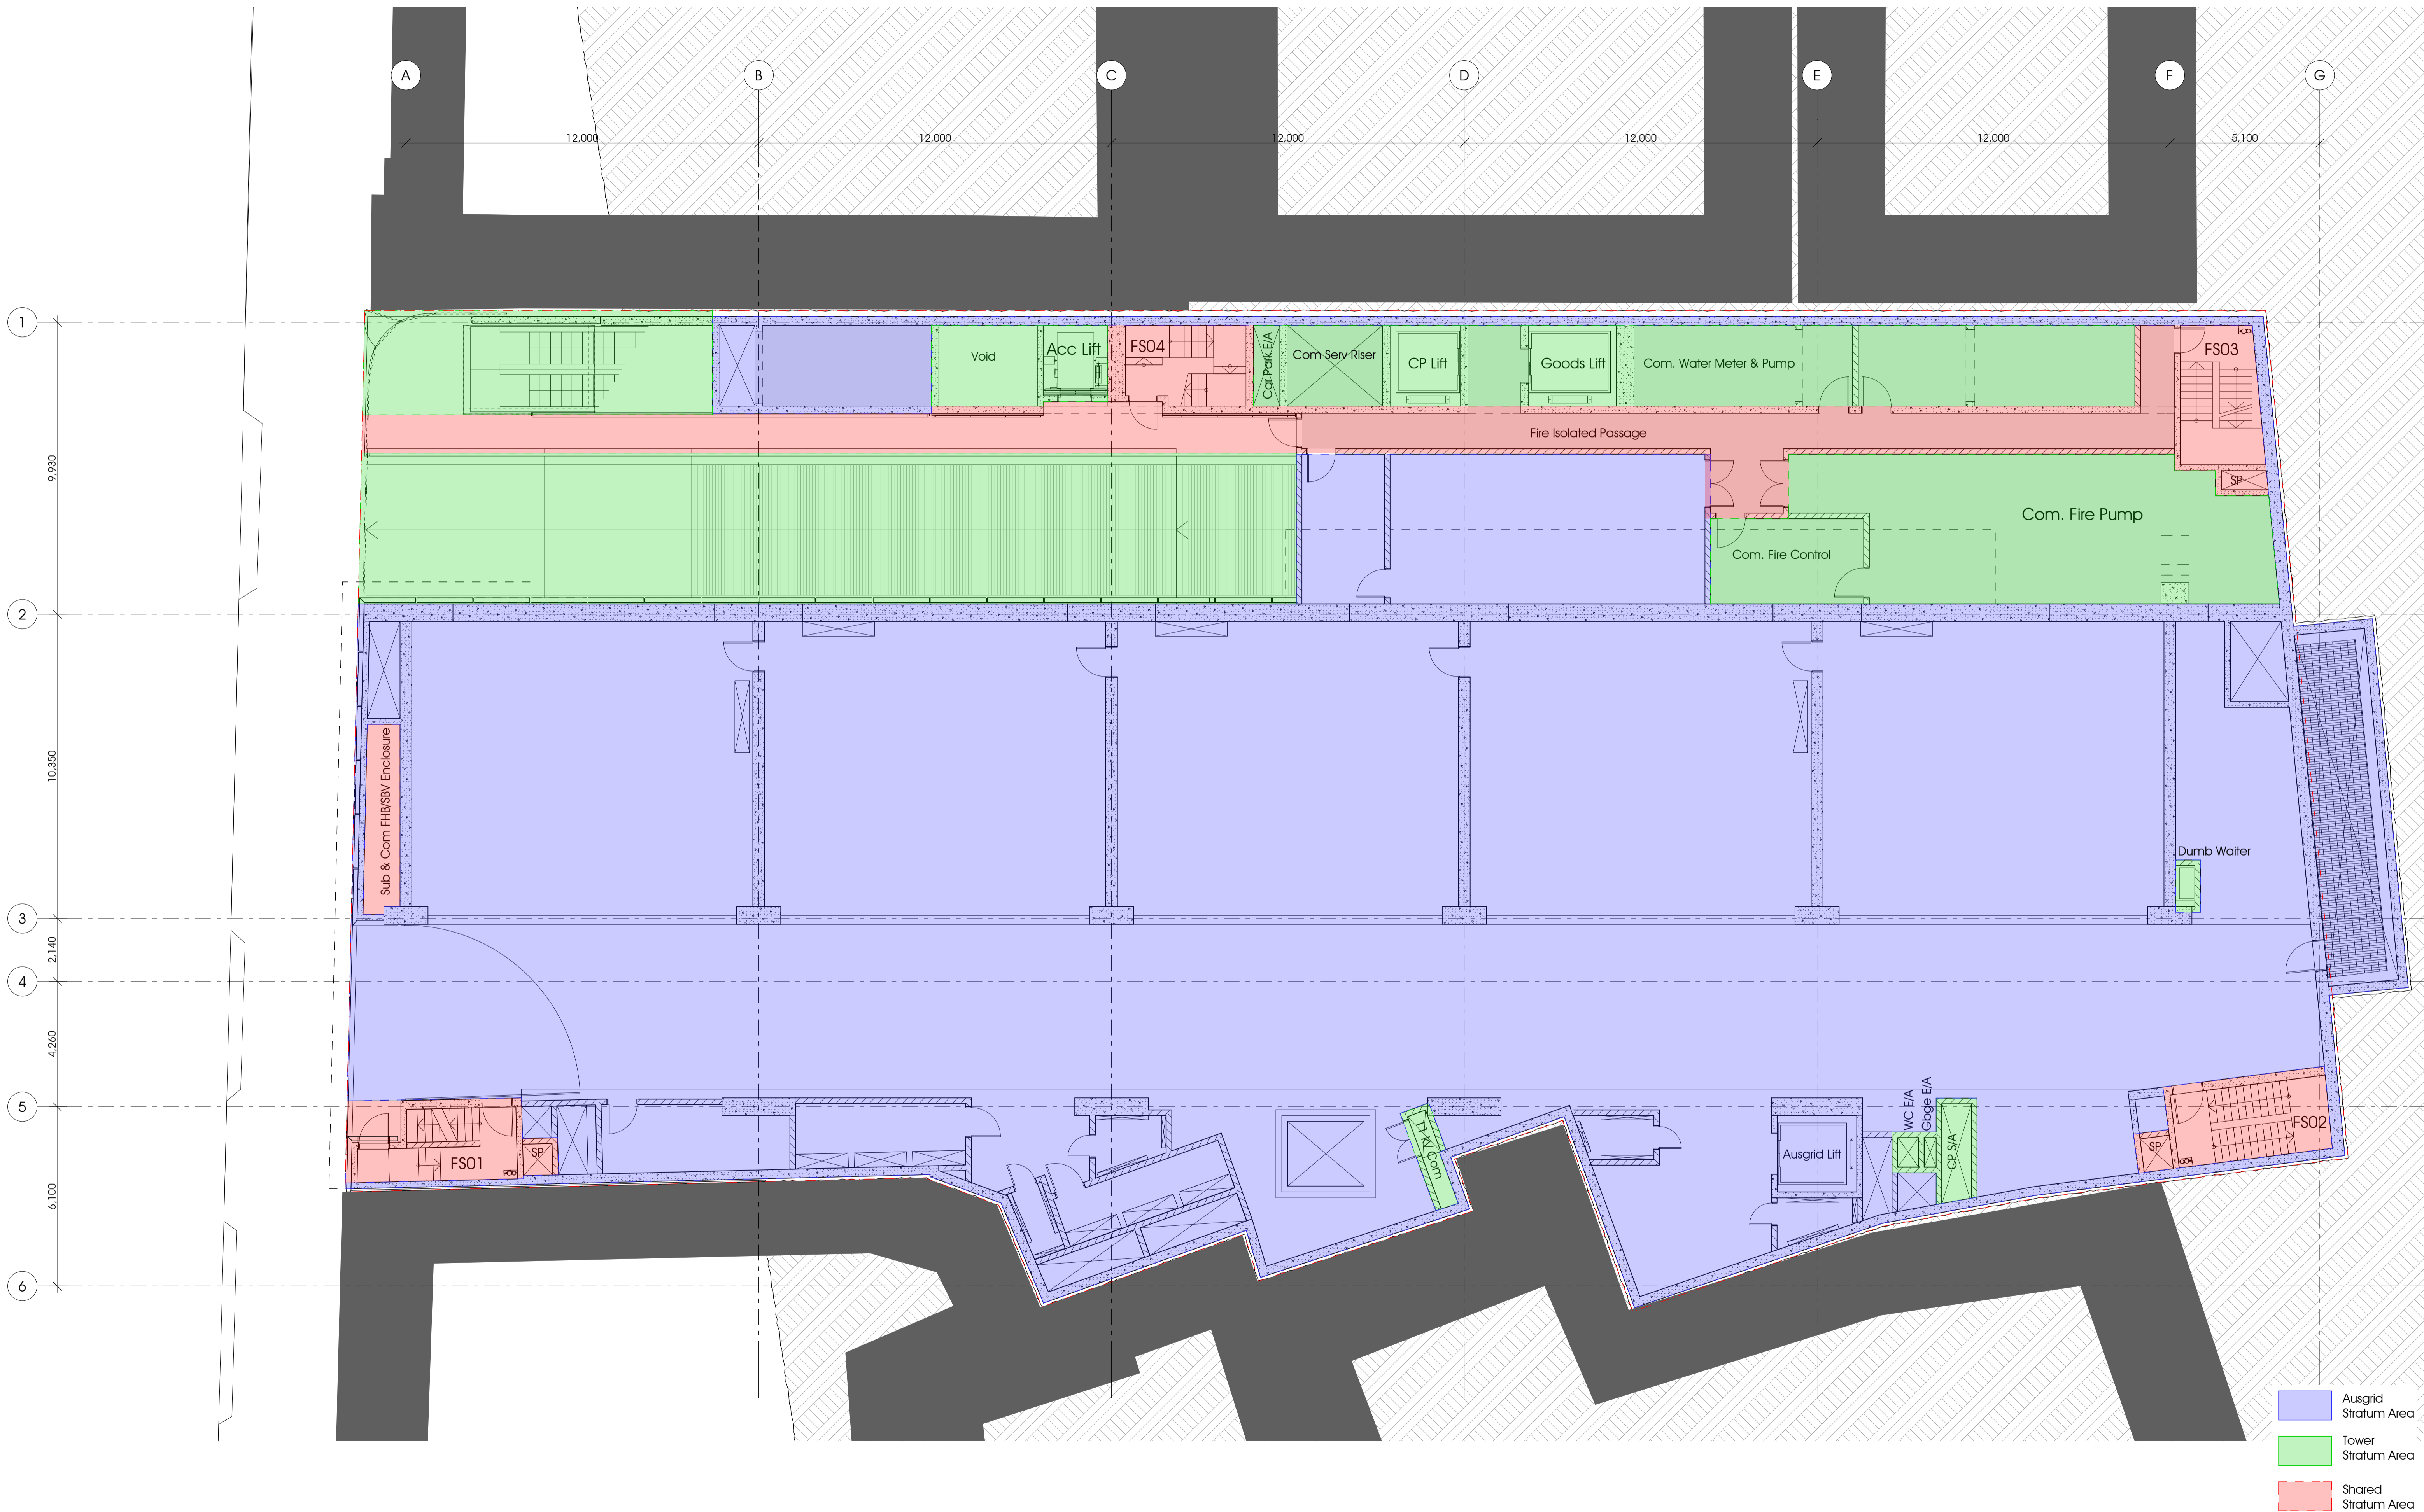

- Ausgrid Stratum Area
- Tower Stratum Area
- Shared Stratum Area

33 Bligh Street


This drawing is issued upon the condition it is not copied, reproduced, related or disclosed to any unauthorised person either wholly or in part without prior consent in writing of fitzpatrick+partners. Do not scale drawings. Check dimensions before commencing work.

Drawings show design intent only. Shop drawings are to be provided for approval prior to construction or manufacture. Inconsistencies are to be reported to fitzpatrick+partners.



PROJECT NORTH SCALE 1:100 PRINT DATE 17/11/2011
 fitzpatrick+partners
 © Copyright 2010
 P1-612 6274 6200 WJ www.fitzpatrickpartners.com

DRAWING Stratum Plan - Level 05 TX Bay PROJECT NO. 21025 DRAWING NO. SK-147 ISSUE D

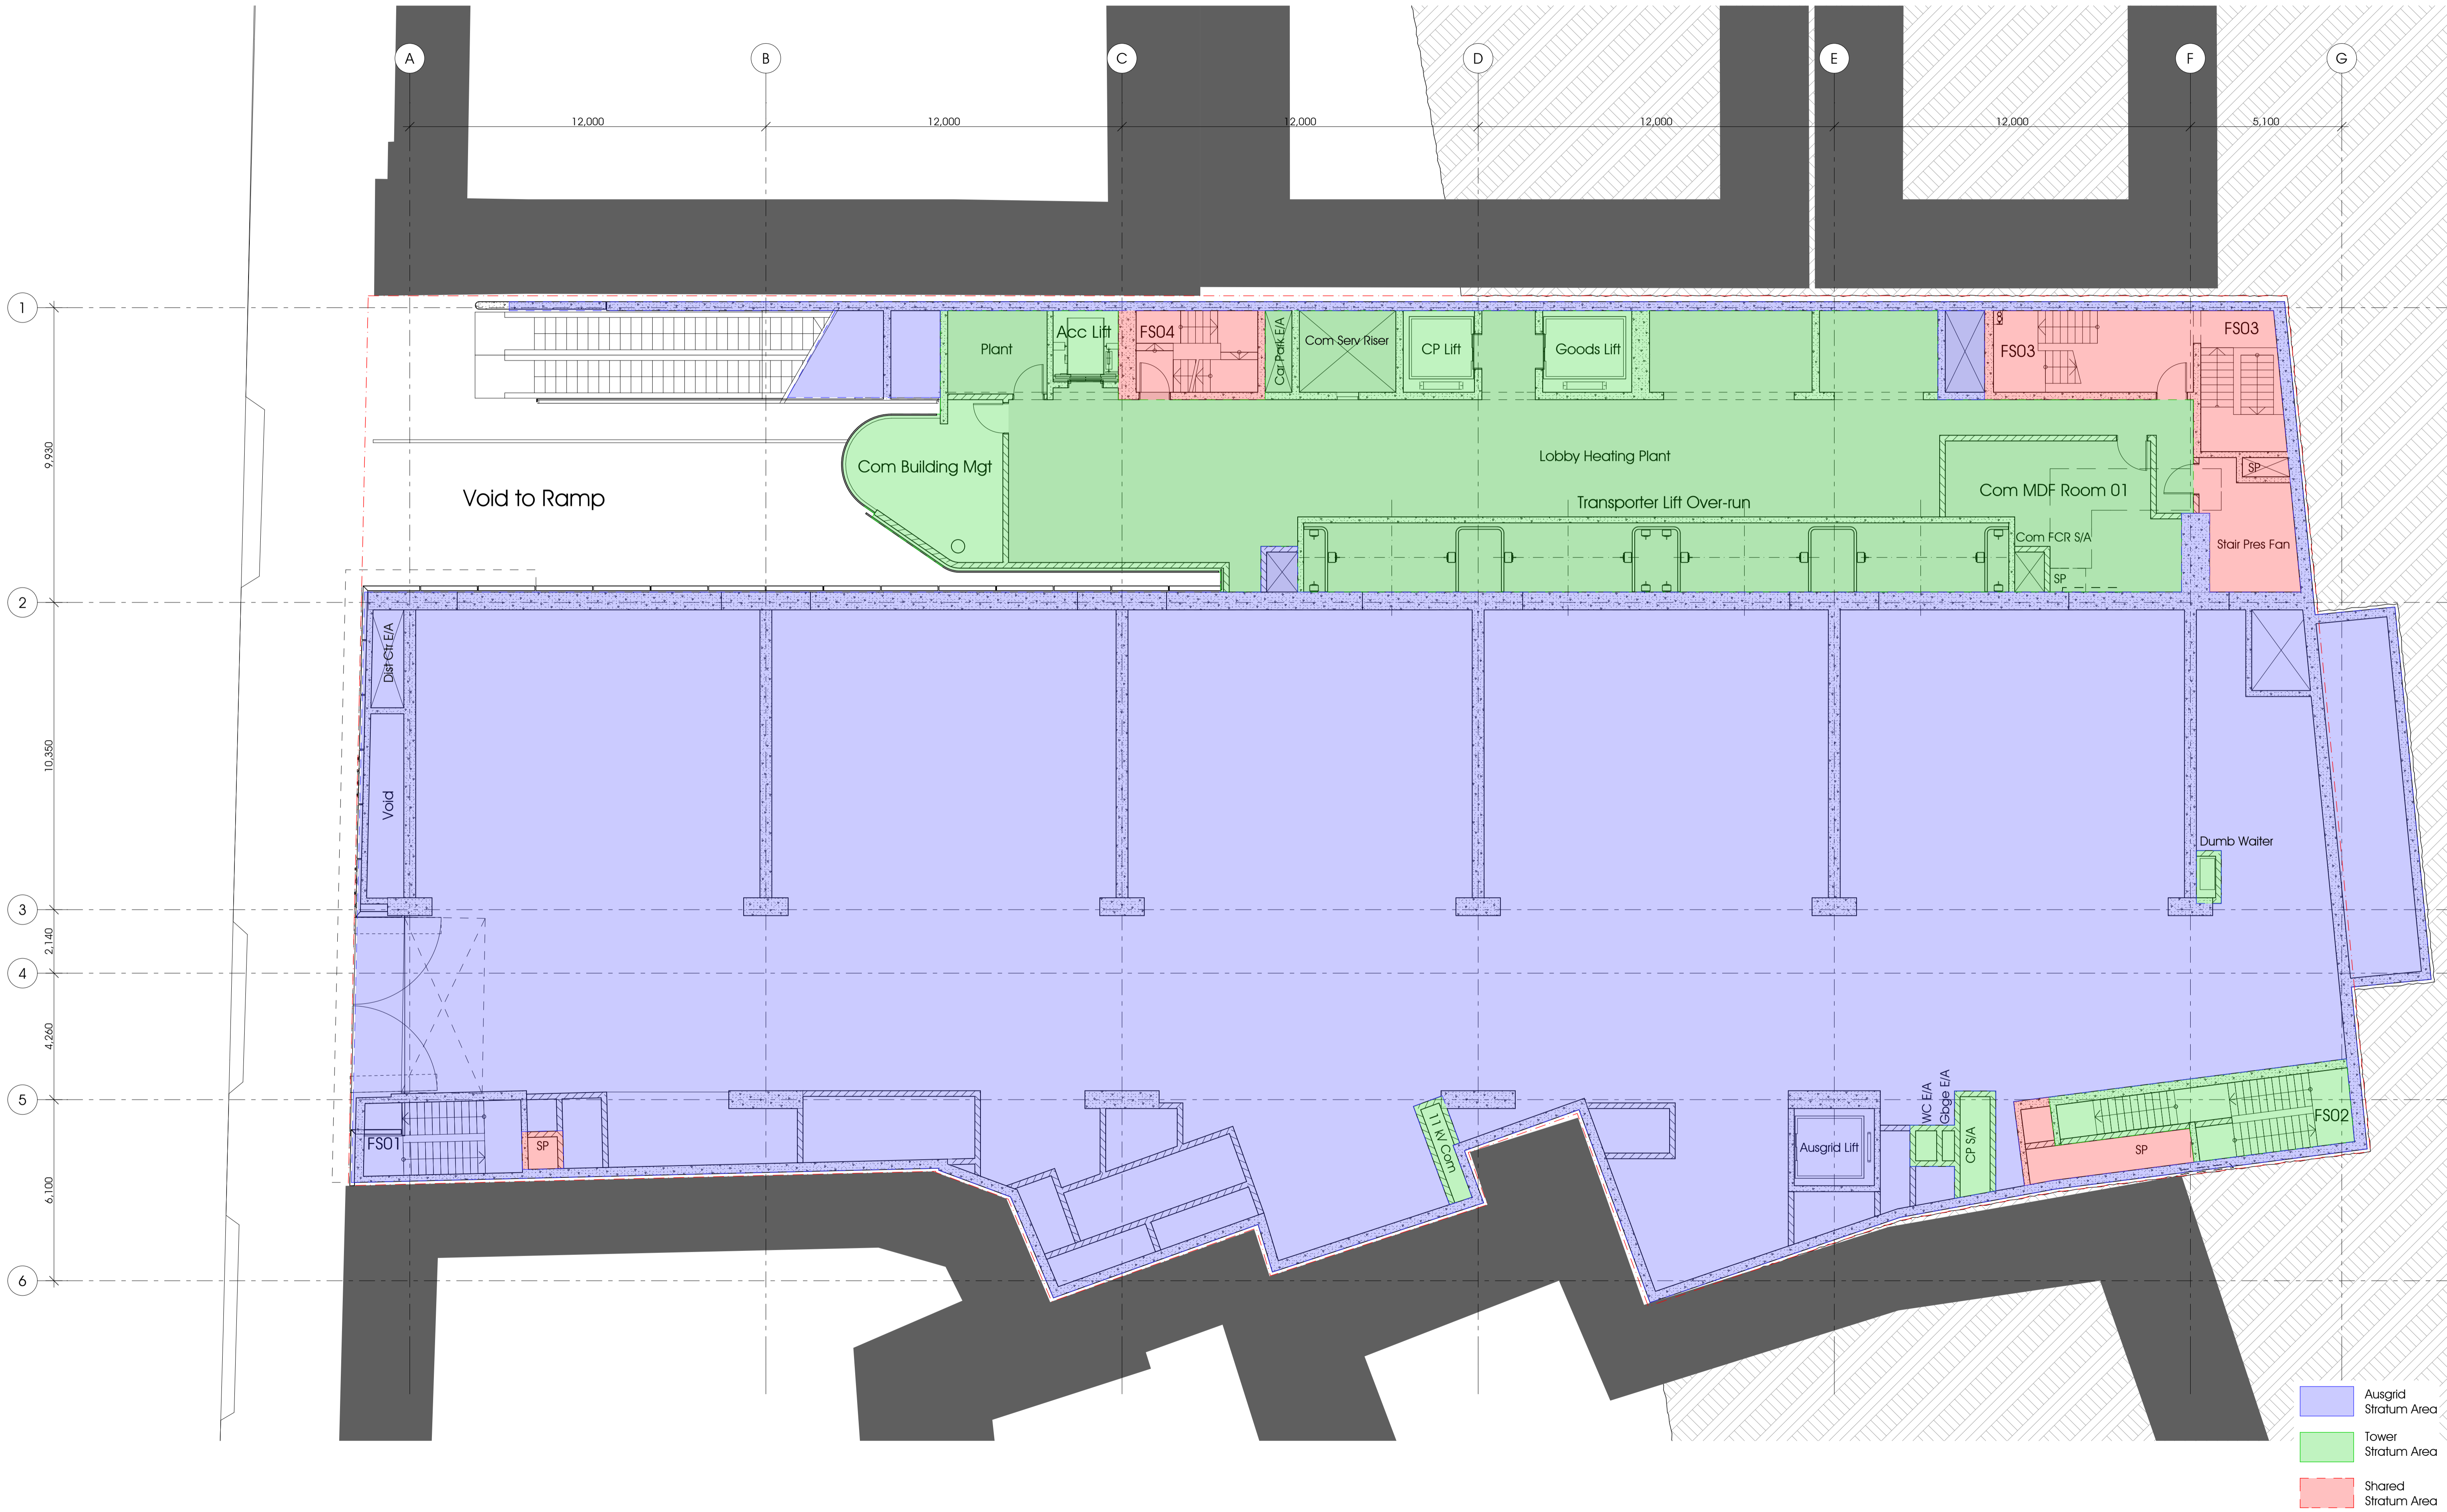

33 Bligh Street

This drawing is issued upon the condition it is not copied, reproduced, related or disclosed to any unauthorized person either wholly or in part without prior consent in writing of fitzpatrick+partners. Do not scale drawings. Check dimensions before commencing work.


Drawings show design intent only. Shop drawings are to be provided for approval prior to construction or manufacture. Inconsistencies are to be reported to fitzpatrick+partners.



PROJECT NORTH SCALE 1:100 PRINT DATE 17/11/2011
 fitzpatrick+partners
 © Copyright 2010
 P1-612 6274 6200 WJ www.fitzpatrickpartners.com

DRAWING Stratum Plan - Level 06 Bldg Management

PROJECT NO. 21025 DRAWING NO. SK-148 ISSUE D

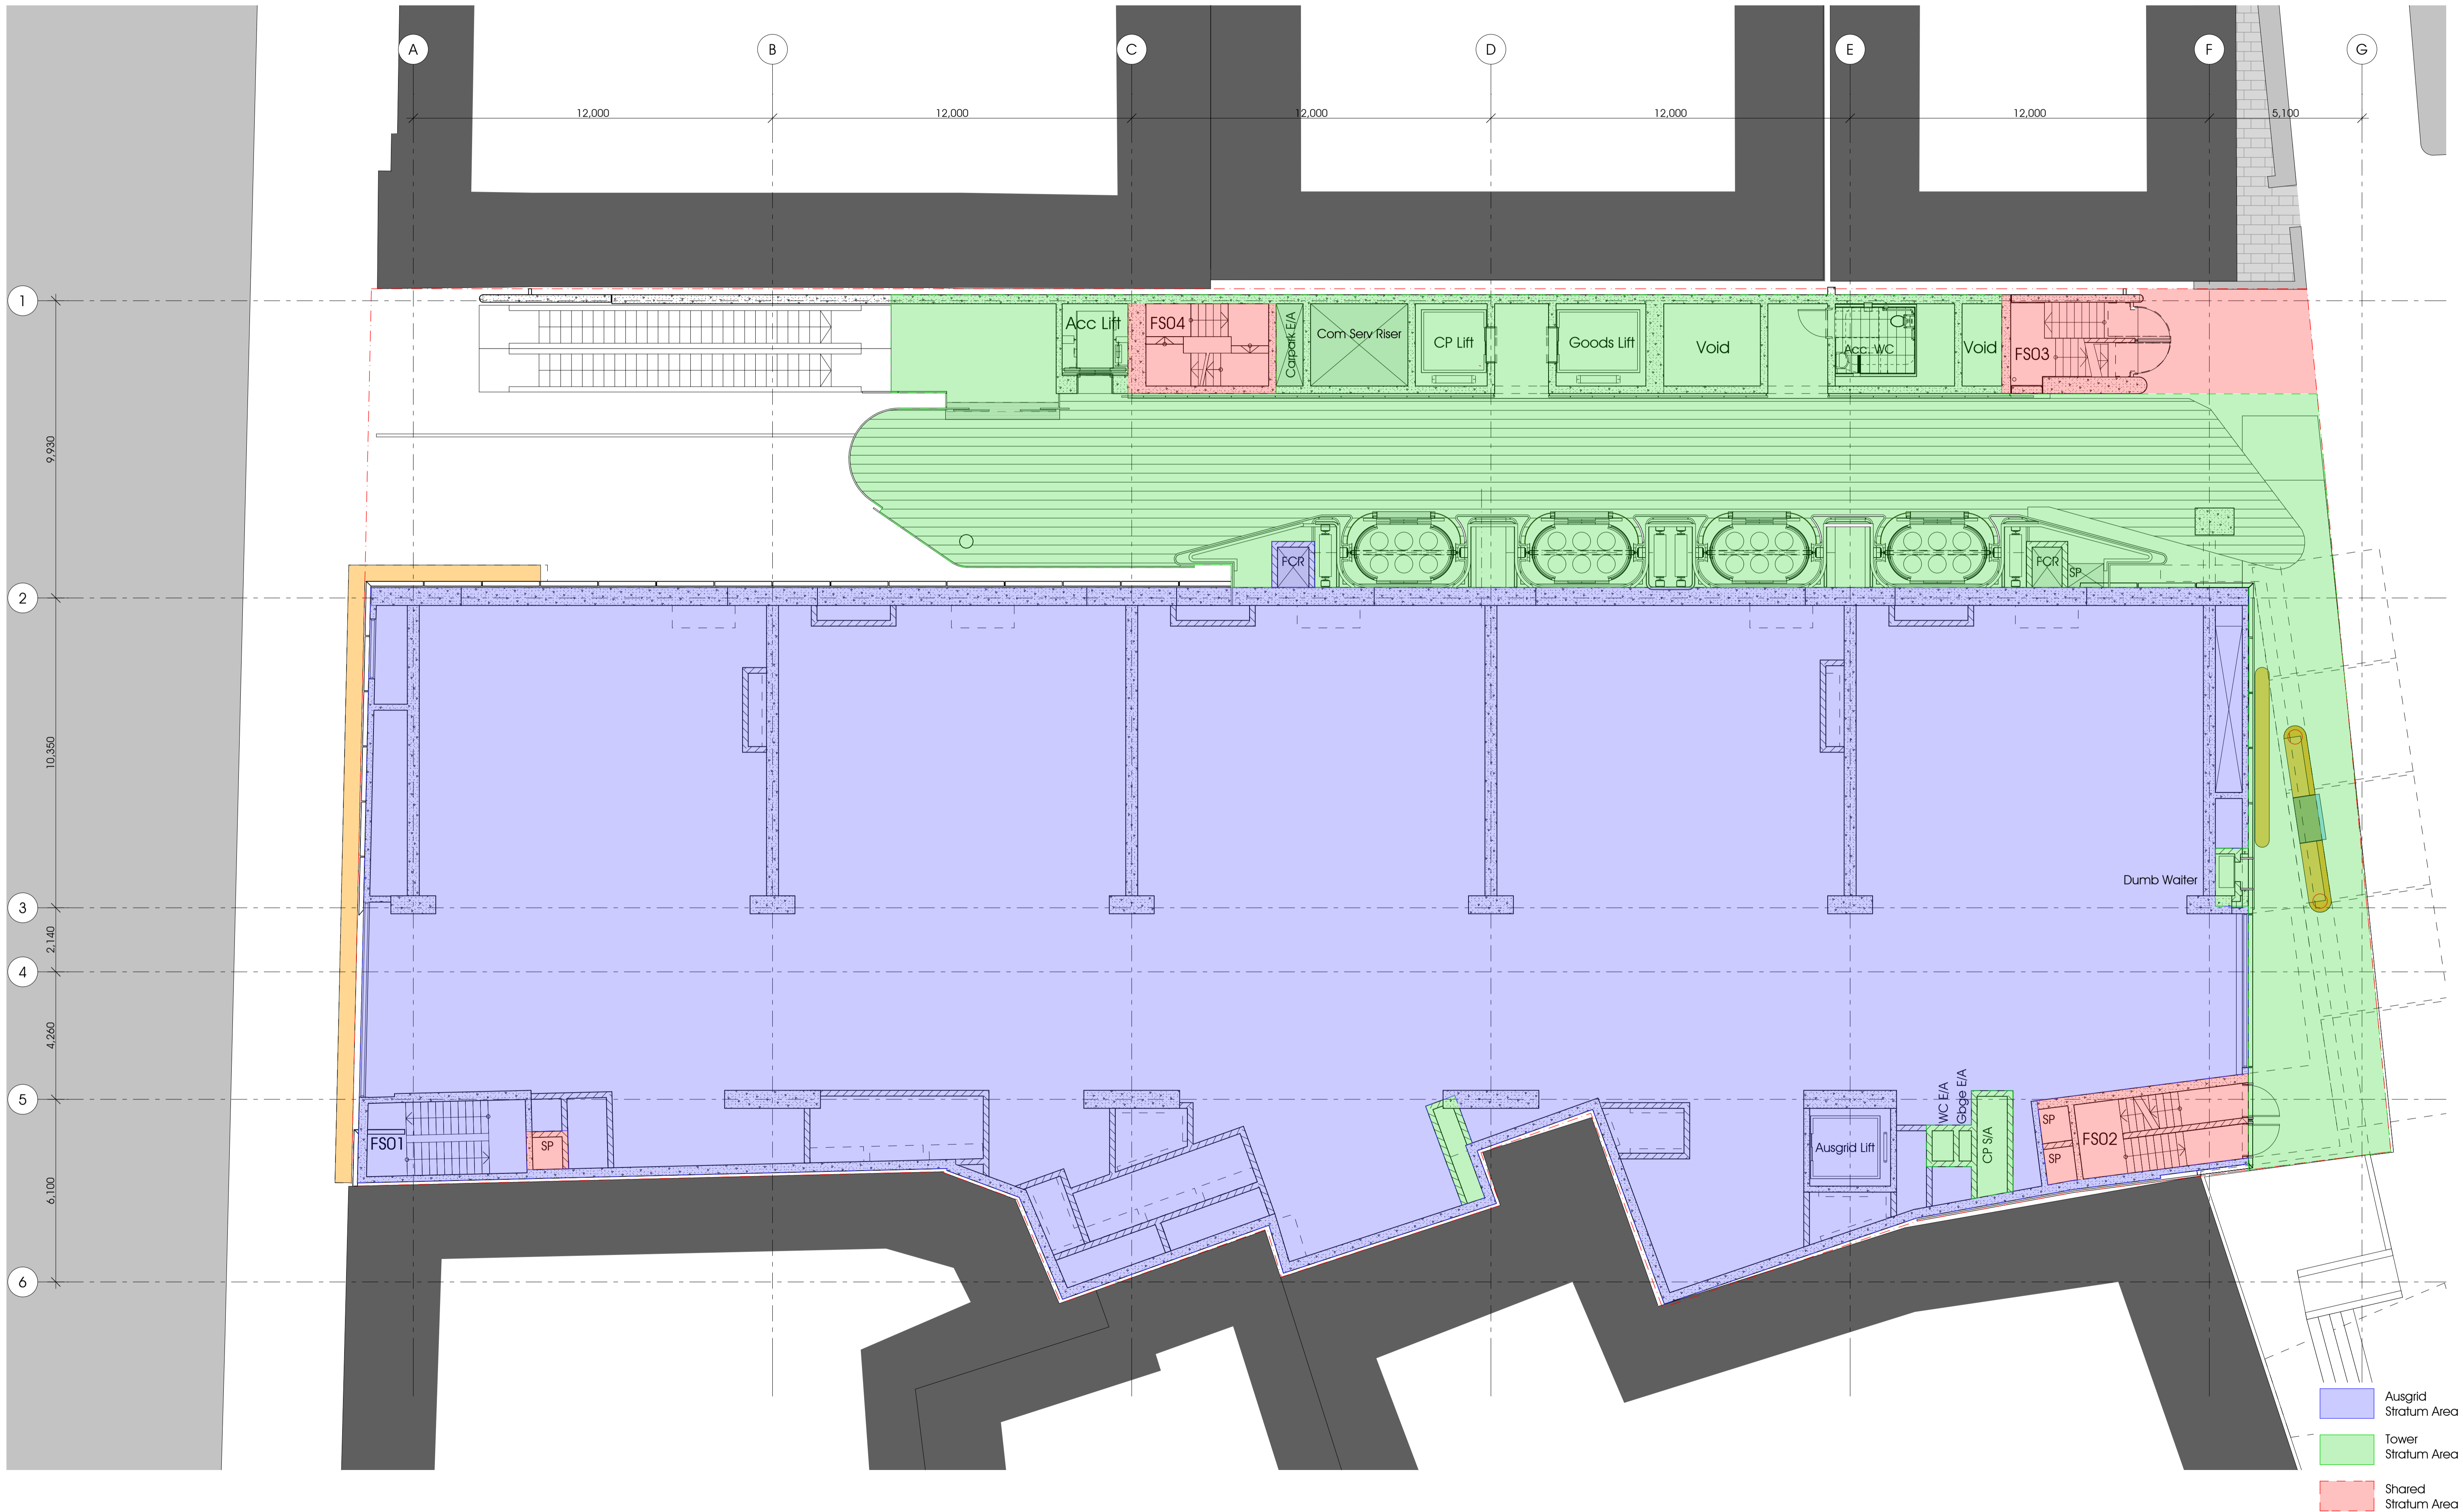

- Ausgrid Stratum Area
- Tower Stratum Area
- Shared Stratum Area

33 Bligh Street

This drawing is issued upon the condition it is not copied, reproduced, related or disclosed to any unauthorized person either wholly or in part without prior consent in writing of fitzpatrick+partners.
Do not scale drawings. Check dimensions before commencing work.

Drawings show design intent only. Shop drawings are to be provided for approval prior to construction or manufacture. Inconsistencies are to be reported to fitzpatrick+partners.




PROJECT NORTH SCALE 1:100 PRINT DATE 17/11/2011

fitzpatrick+partners
© Copyright 2010
P1-612 6274 6200 W www.fitzpatrickpartners.com

DRAWING Stratum Plan - Level 07 Commercial Lobby

PROJECT NO. 21025 DRAWING NO. SK-149 ISSUE D

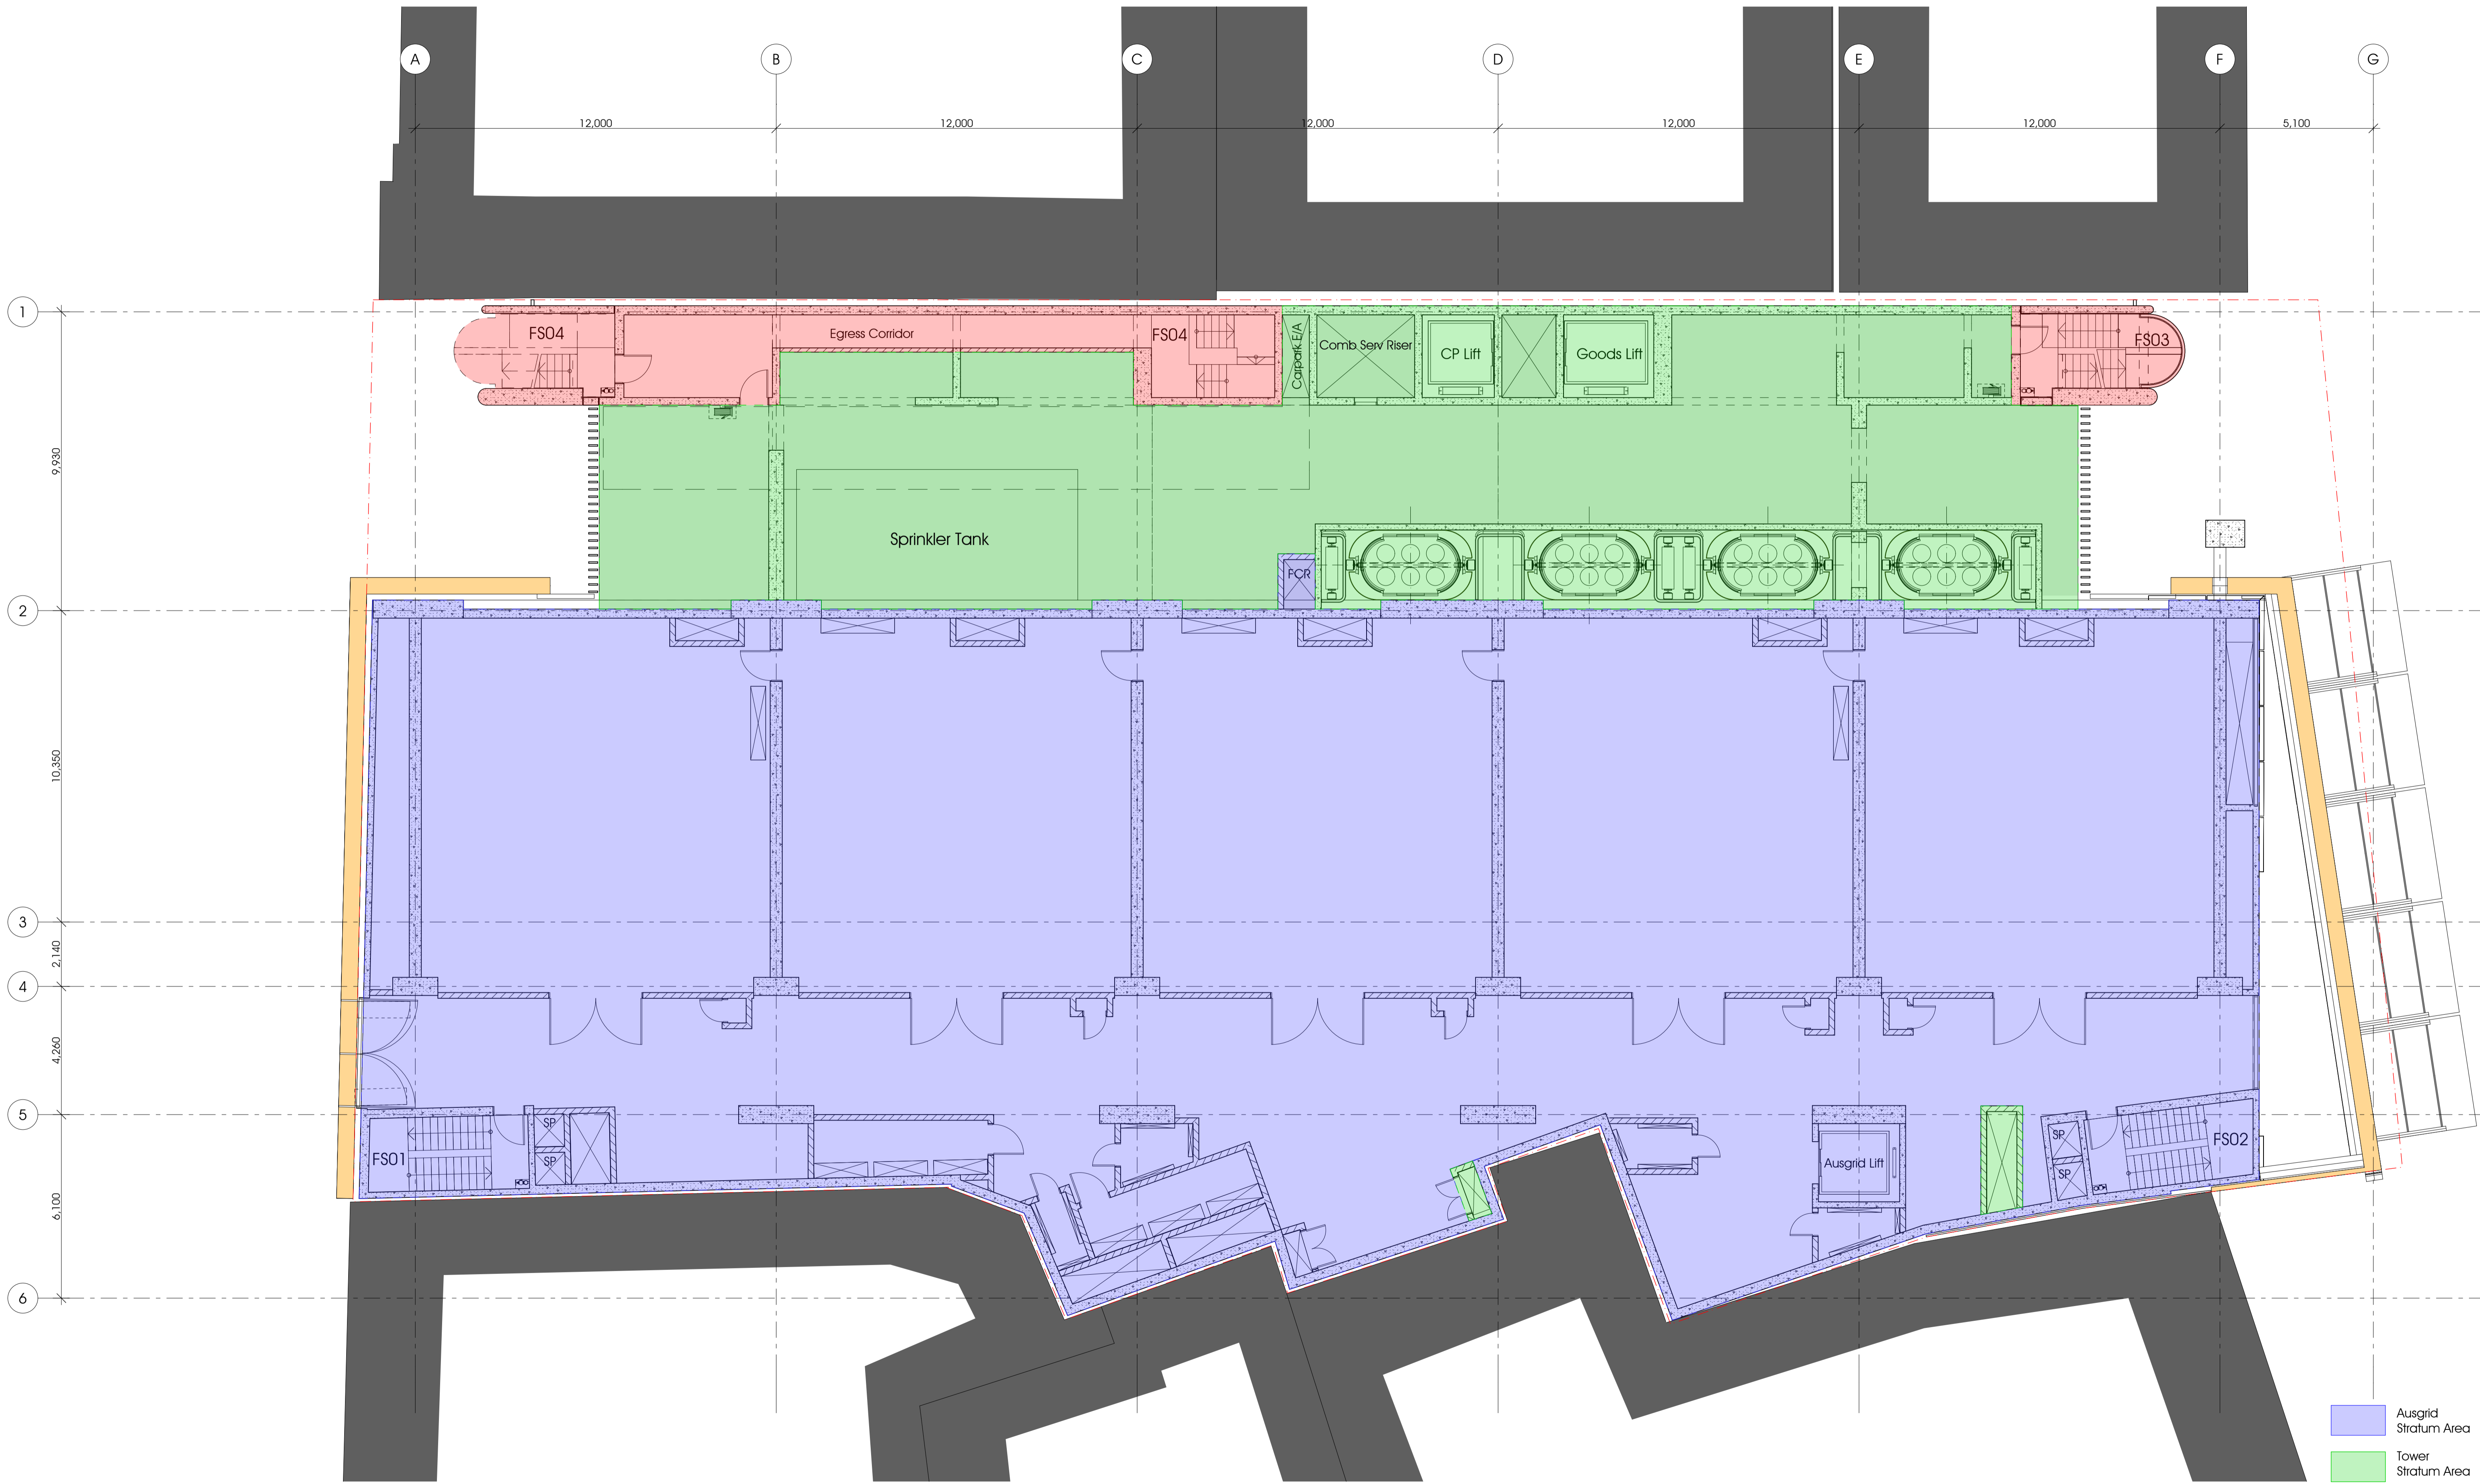

- Ausgrid Stratum Area
- Tower Stratum Area
- Shared Stratum Area

33 Bligh Street

This drawing is issued upon the condition it is not copied, reproduced, related or disclosed to any unauthorised person either wholly or in part without prior consent in writing of fitzpatrick+partners. Do not scale drawings. Check dimensions before commencing work.

Drawings show design intent only. Shop drawings are to be provided for approval prior to construction or manufacture. Inconsistencies are to be reported to fitzpatrick+partners.




PROJECT NORTH SCALE 1:100 PRINT DATE 17/11/2011

fitzpatrick+partners
© Copyright 2010
 P1-612 6274 6200 WJ www.fitzpatrickpartners.com

DRAWING Stratum Plan - Level 08 132KV Switchroom

PROJECT NO. 21025 DRAWING NO. SK-150 ISSUE D

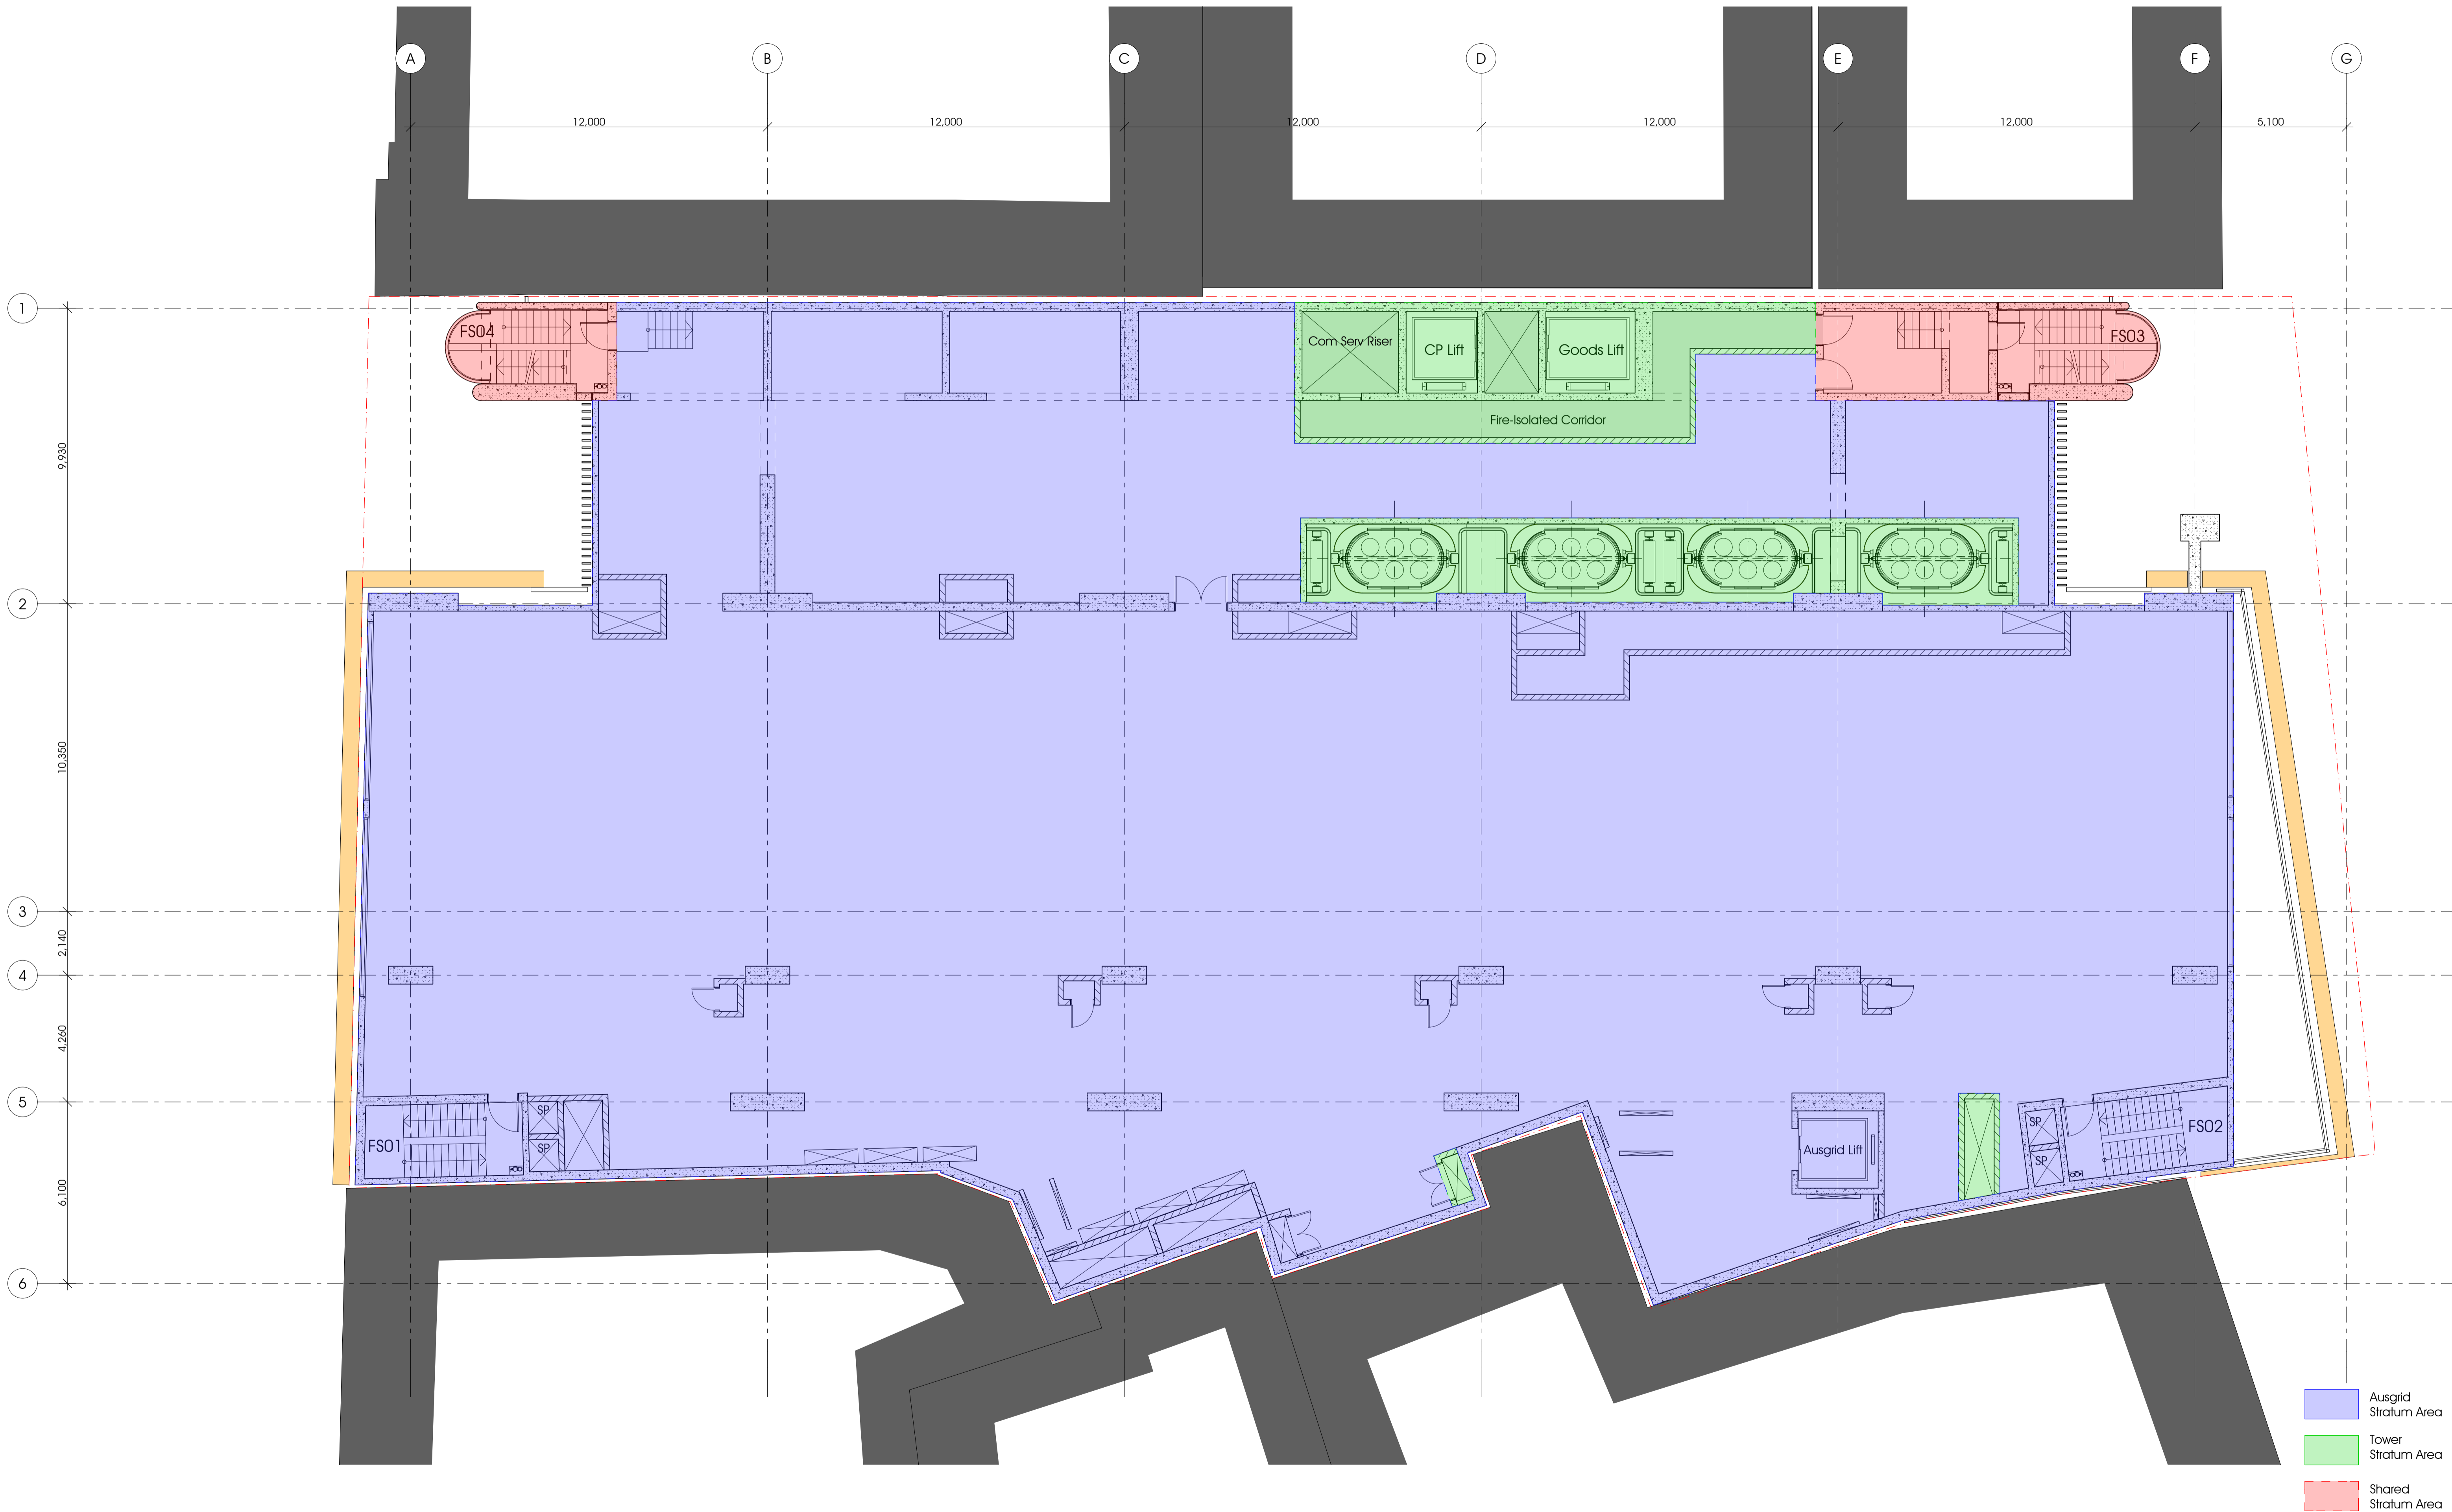

33 Bligh Street

This drawing is issued upon the condition it is not copied, reproduced, related or disclosed to any unauthorised person either wholly or in part without prior consent in writing of fitzpatrick+partners. Do not scale drawings. Check dimensions before commencing work.

Drawings show design intent only. Shop drawings are to be provided for approval prior to construction or manufacture. Inconsistencies are to be reported to fitzpatrick+partners.



33 Bligh Street

This drawing is issued upon the condition it is not copied, reproduced, related or disclosed to any unauthorised person either wholly or in part without prior consent in writing of fitzpatrick+partners. Do not scale drawings. Check dimensions before commencing work.

Drawings show design intent only. Shop drawings are to be provided for approval prior to construction or manufacture. Inconsistencies are to be reported to fitzpatrick+partners.




PROJECT NORTH SCALE 1:100 PRINT DATE 17/11/2011

fitzpatrick+partners
© Copyright 2010
P1-612 6274 6200 WJ www.fitzpatrickpartners.com

DRAWING Stratum Plan - Level 10 Control Room

PROJECT NO. 21025 DRAWING NO. SK-152 ISSUE D

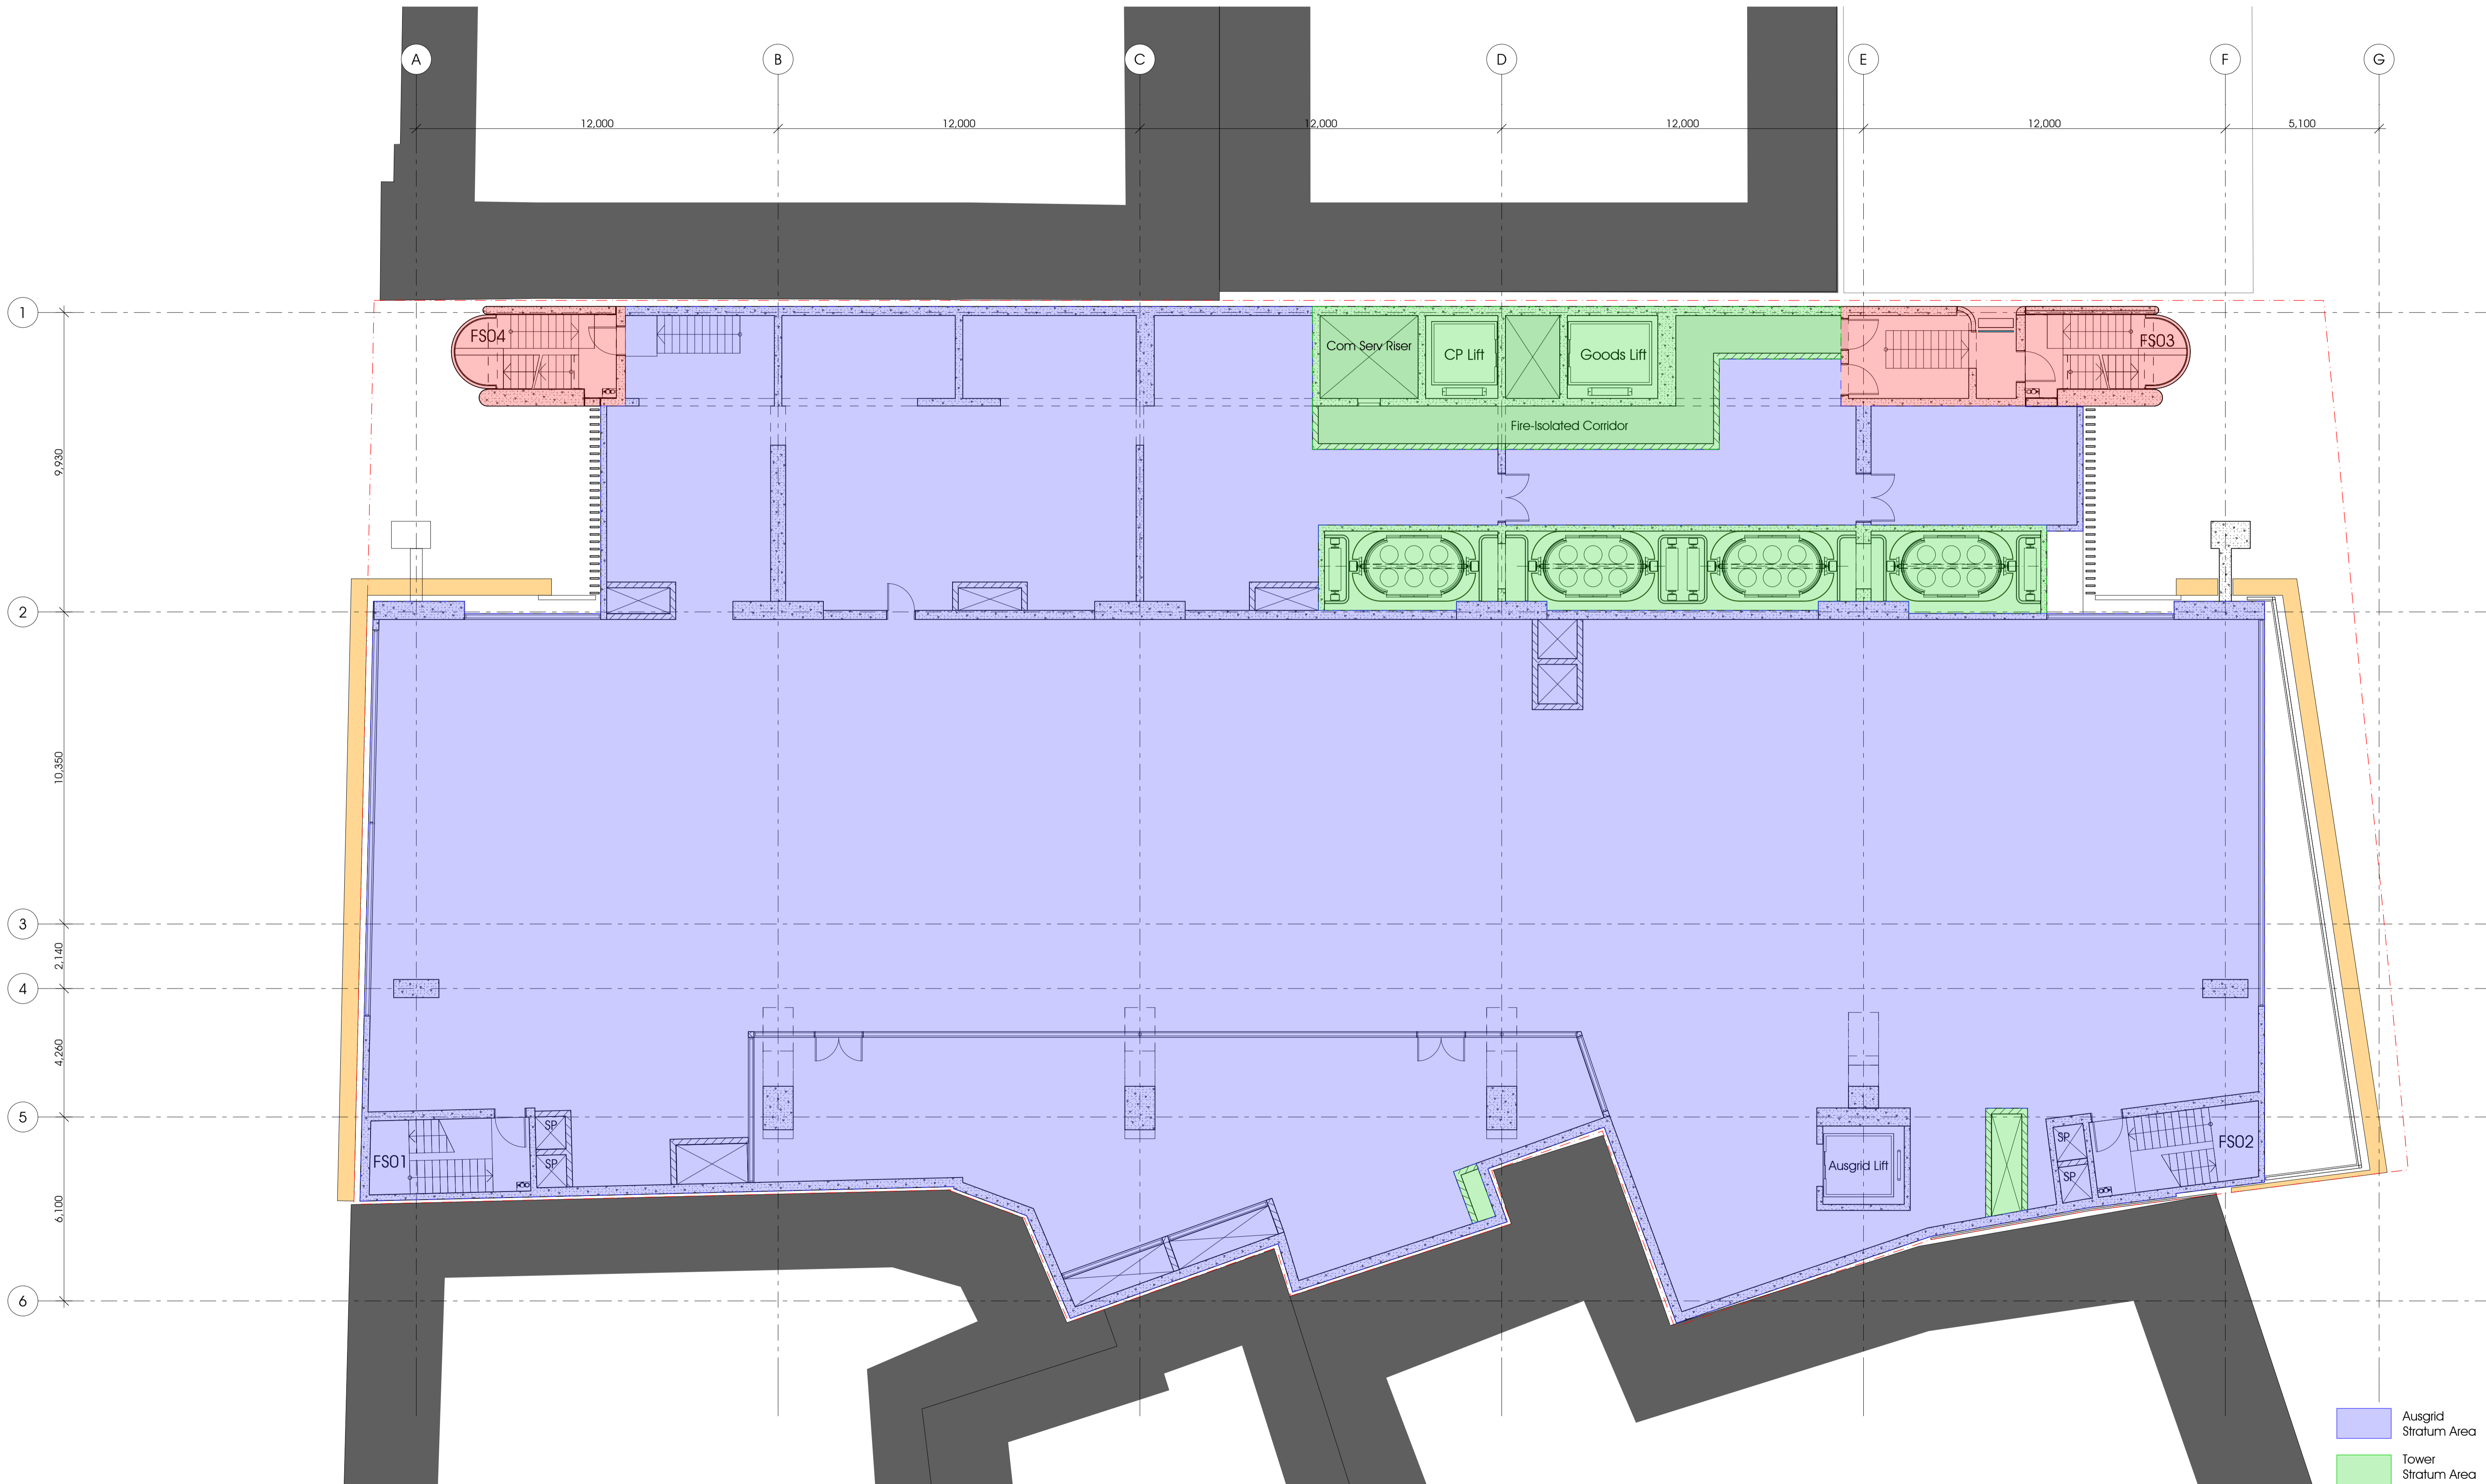

- Ausgrid Stratum Area
- Tower Stratum Area
- Shared Stratum Area

33 Bligh Street

This drawing is issued upon the condition it is not copied, reproduced, related or disclosed to any unauthorised person either wholly or in part without prior consent in writing of fitzpatrick+partners.
Do not scale drawings. Check dimensions before commencing work.

Drawings show design intent only. Shop drawings are to be provided for approval prior to construction or manufacture. Inconsistencies are to be reported to fitzpatrick+partners.




PROJECT NORTH SCALE 1:100 PRINT DATE 17/11/2011

fitzpatrick+partners
© Copyright 2010
P1-612 6274 6200 WJ www.fitzpatrickpartners.com

DRAWING Stratum Plan - Level 11 Radiator

PROJECT NO. 21025 DRAWING NO. SK-153 ISSUE D

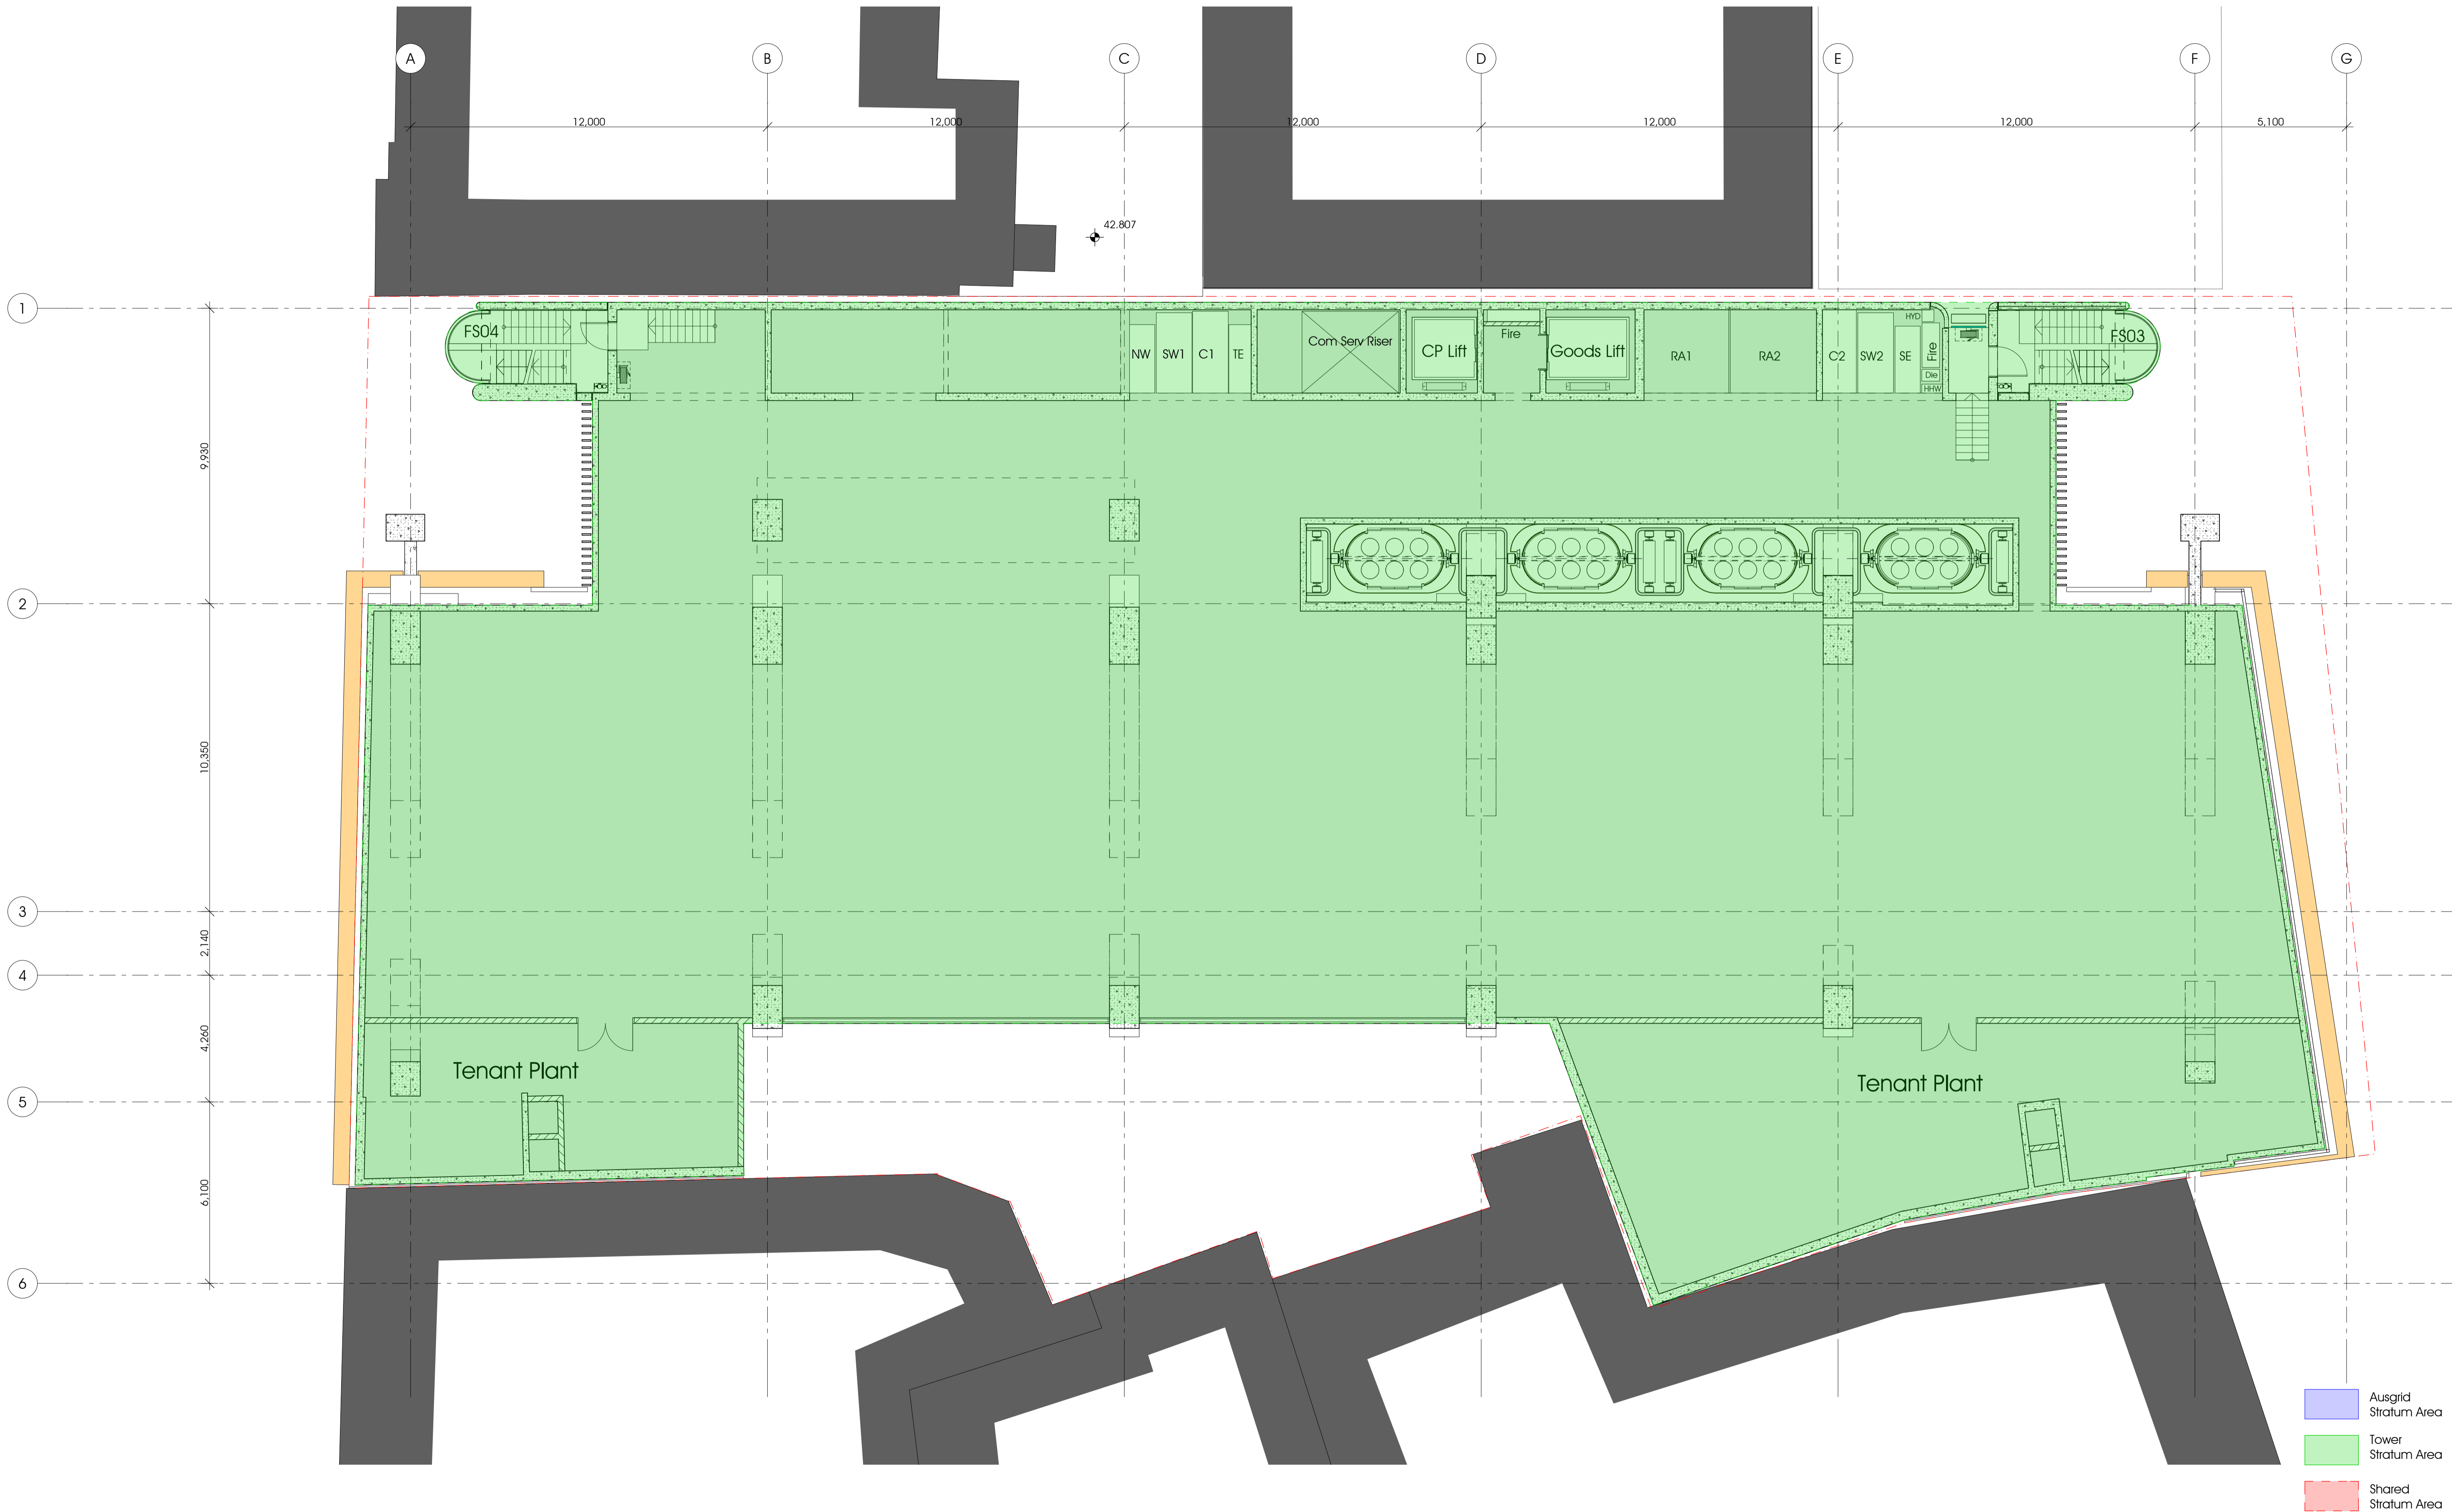

- Ausgrid Stratum Area
- Tower Stratum Area
- Shared Stratum Area

33 Bligh Street

This drawing is issued upon the condition it is not copied, reproduced, related or disclosed in any unauthorised person either wholly or in part without prior consent in writing of fitzpatrick+partners. Do not scale drawings. Check dimensions before commencing work.

Drawings show design intent only. Shop drawings are to be provided for approval prior to construction or manufacture. Inconsistencies are to be reported to fitzpatrick+partners.




PROJECT NORTH SCALE 1:100 PRINT DATE 17/11/2011

fitzpatrick+partners
© Copyright 2010
 P1-612 6274 6200 WJ www.fitzpatrickpartners.com

DRAWING Stratum Plan - Level 12 Plant Room 1 Lower

PROJECT NO. 21025 DRAWING NO. SK-154 ISSUE C

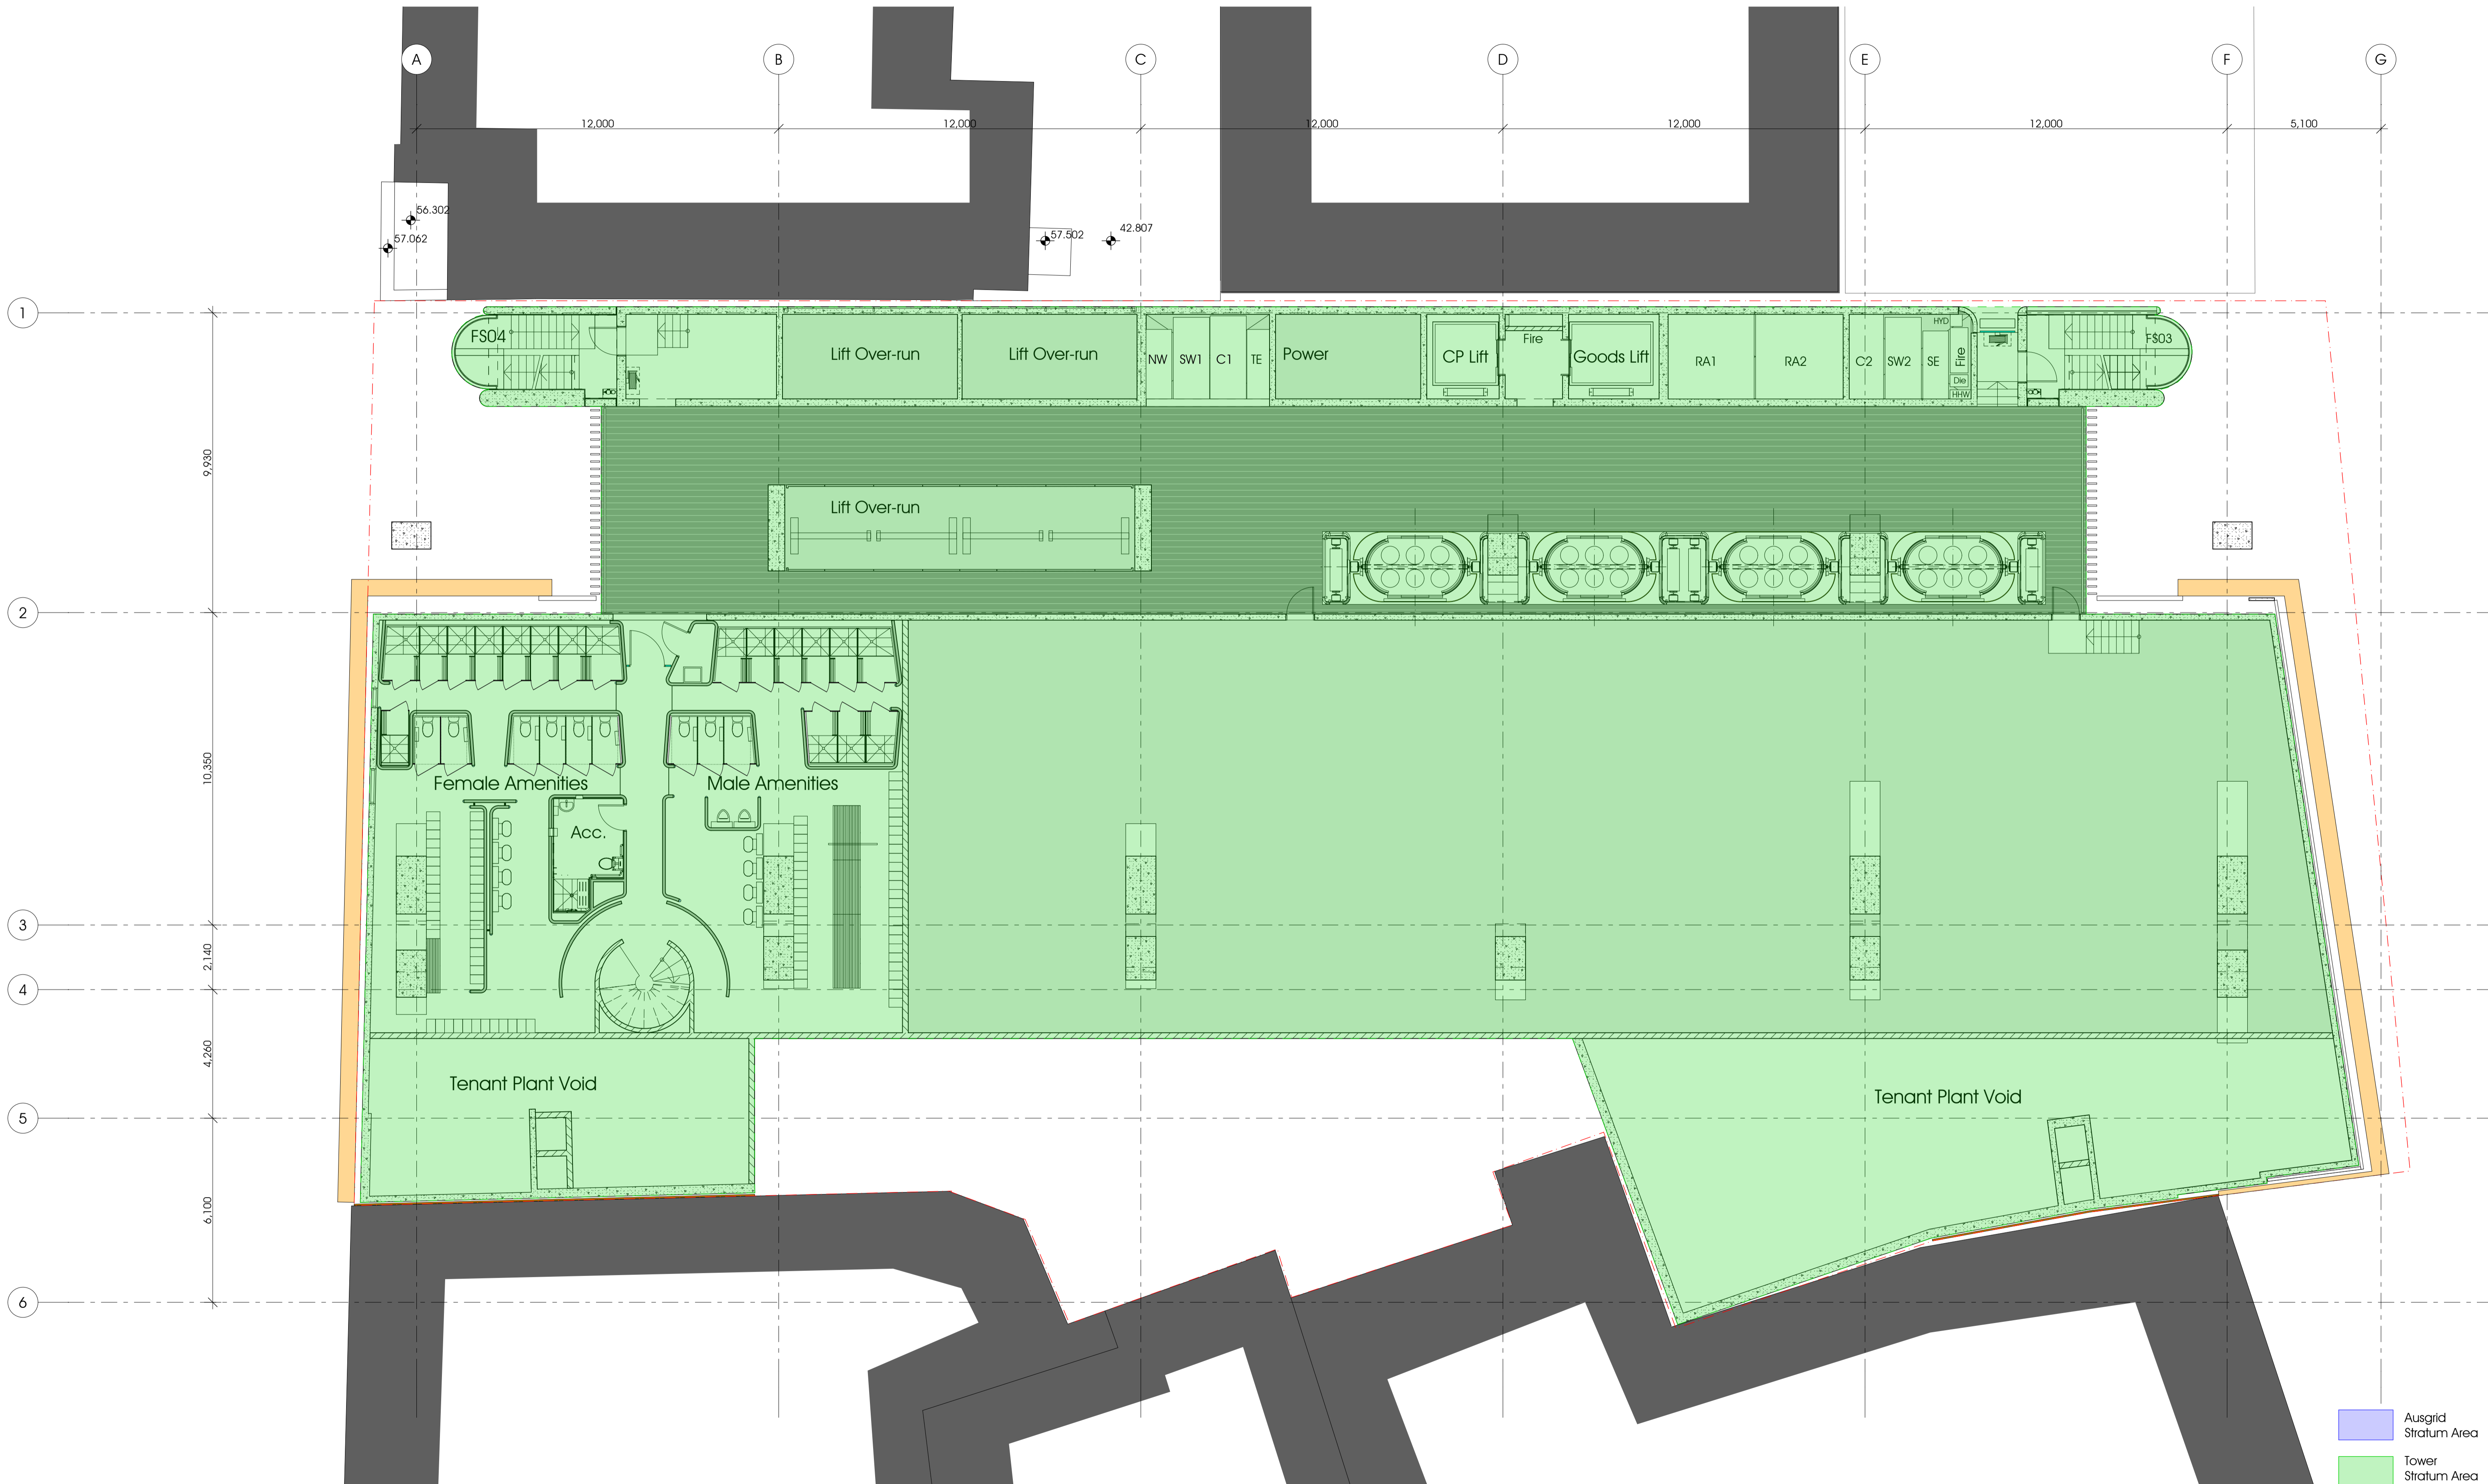

33 Bligh Street

This drawing is issued upon the condition it is not copied, reproduced, related or disclosed to any unauthorised person either wholly or in part without prior consent in writing of fitzpatrick+partners. Do not scale drawings. Check dimensions before commencing work.

Drawings show design intent only. Shop drawings are to be provided for approval prior to construction or manufacture. Inconsistencies are to be reported to fitzpatrick+partners.




PROJECT NORTH SCALE 1:100 PRINT DATE 17/11/2011

fitzpatrick+partners © Copyright 2010 P1-612 6274 6200 WJ www.fitzpatrickpartners.com

DRAWING Stratum Plan - Level 13 Plant Room 1 Upper

PROJECT NO. 21025 DRAWING NO. SK-155 ISSUE C

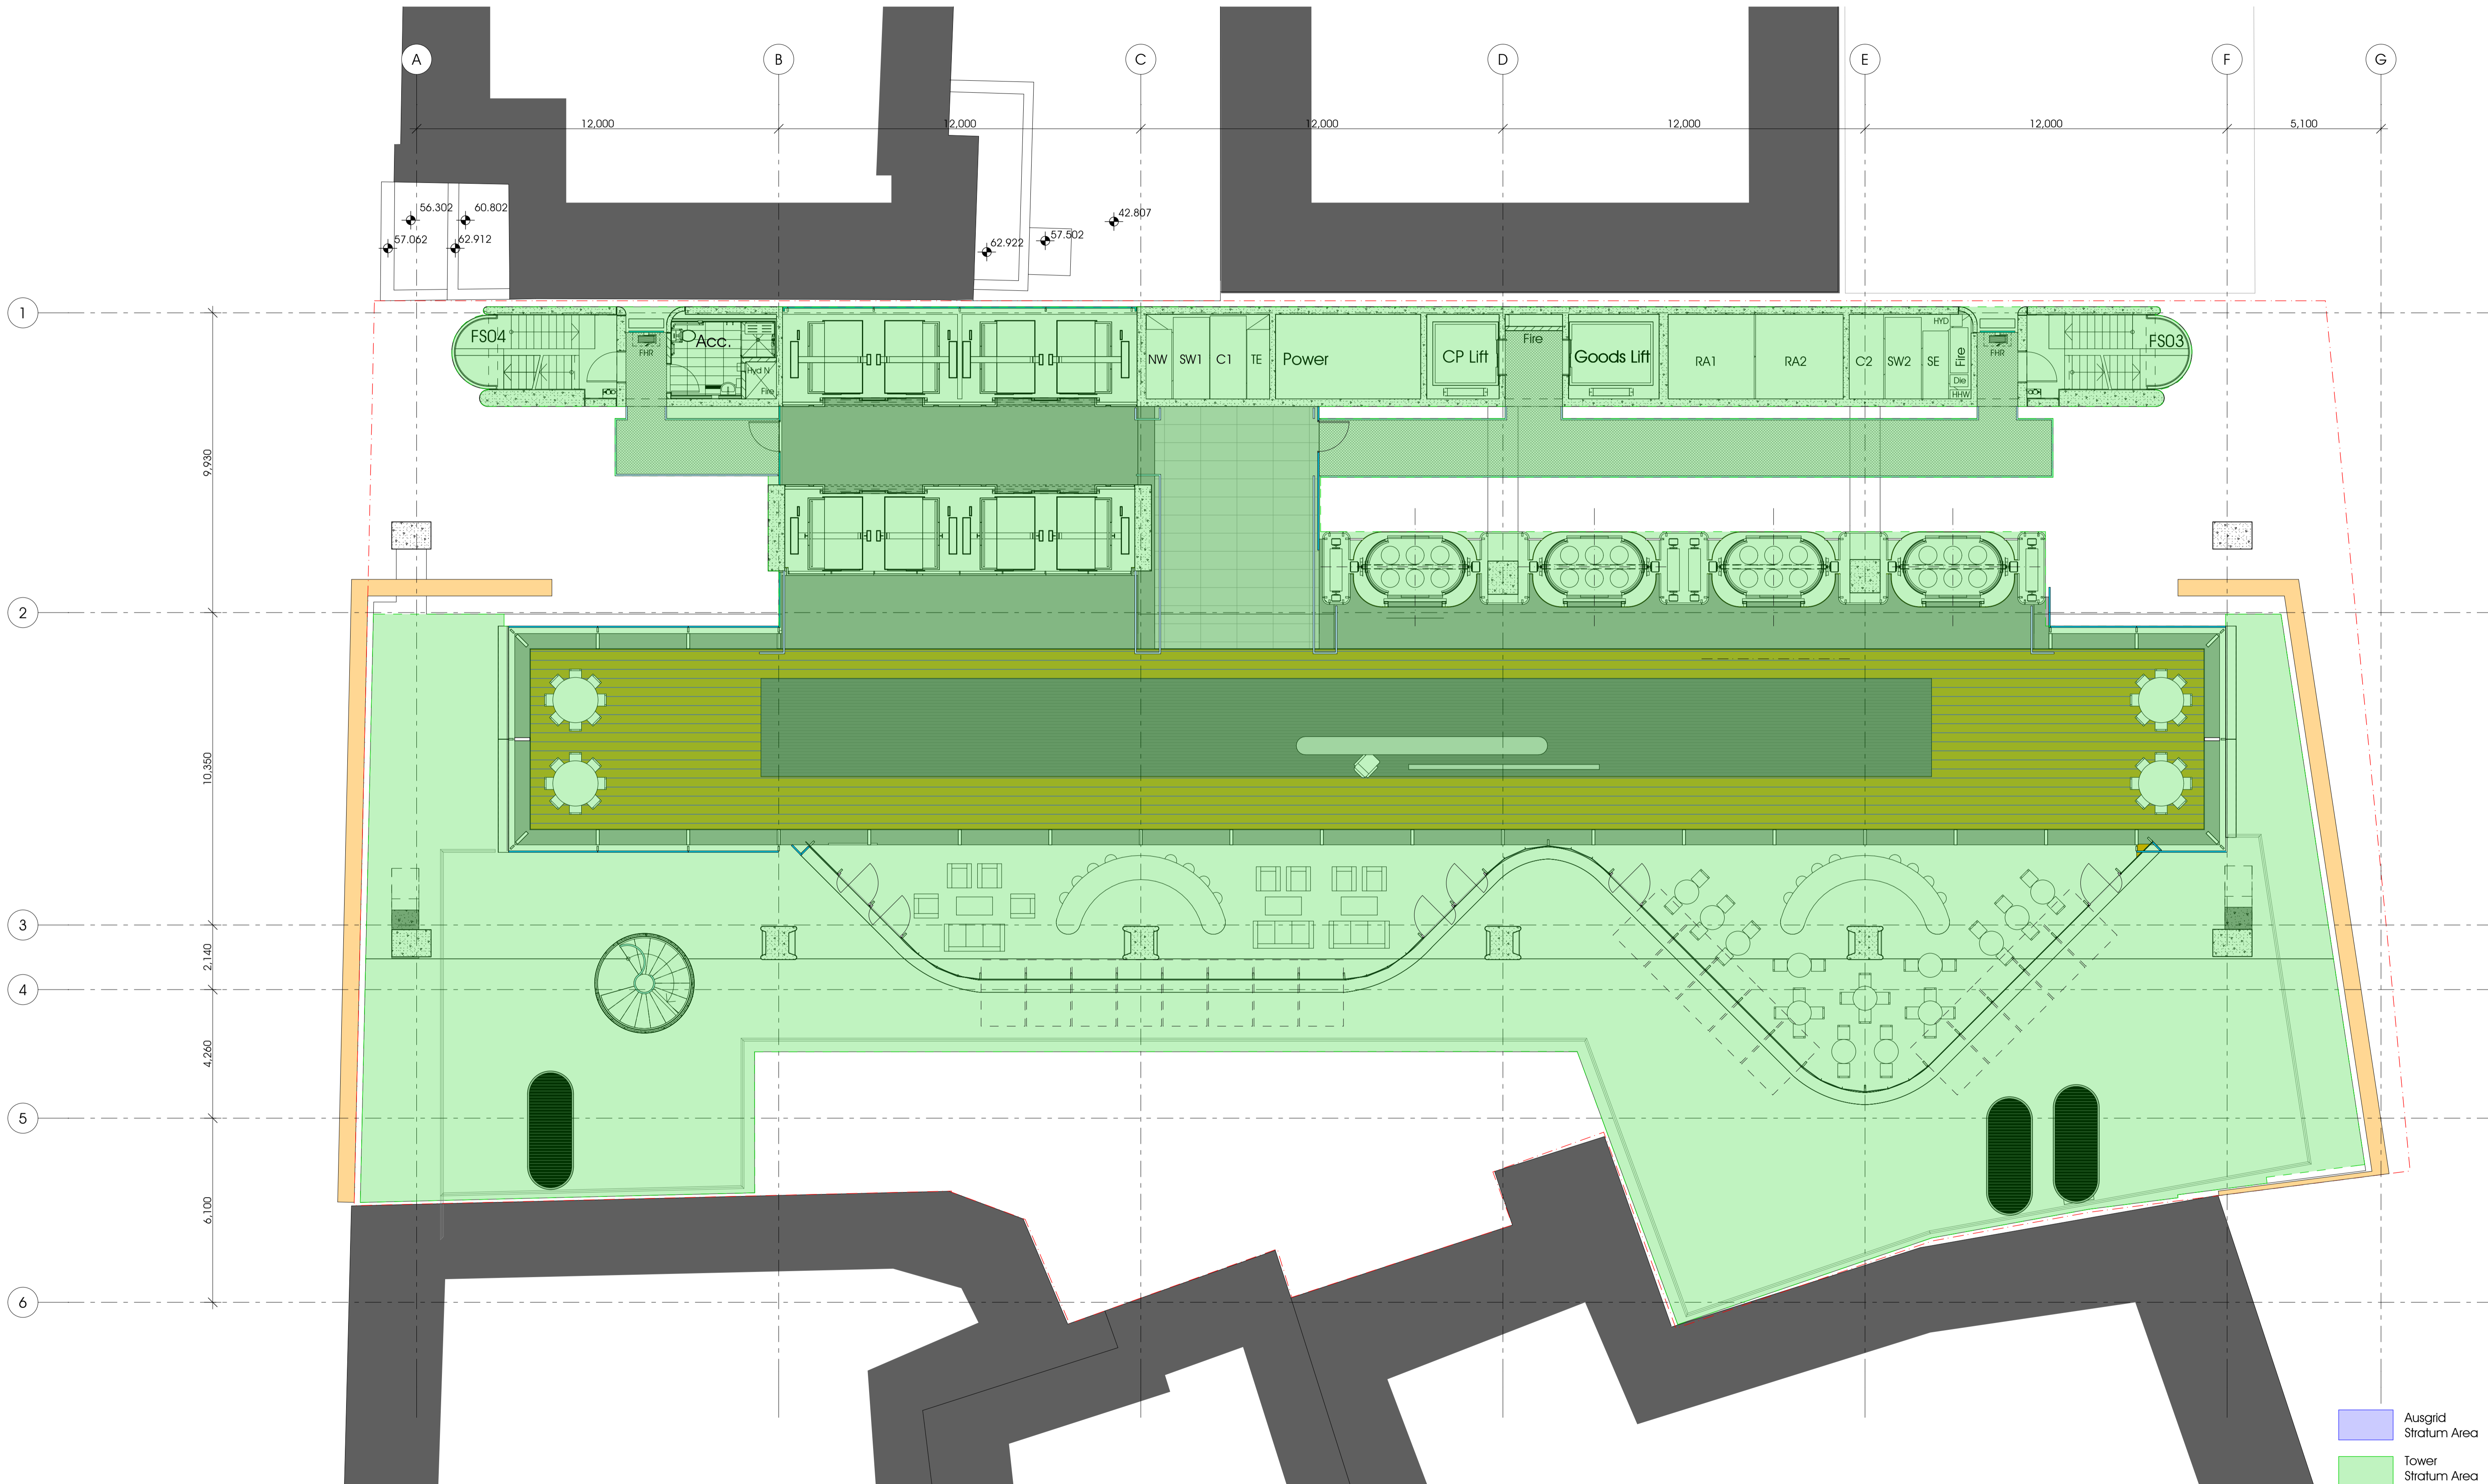

33 Bligh Street

This drawing is issued upon the condition it is not copied, reproduced, related or disclosed to any unauthorised person either wholly or in part without prior consent in writing of fitzpatrick+partners. Do not scale drawings. Check dimensions before commencing work.

Drawings show design intent only. Shop drawings are to be provided for approval prior to construction or manufacture. Inconsistencies are to be reported to fitzpatrick+partners.





PROJECT NORTH SCALE 1:100 PRINT DATE 17/11/2011

fitzpatrick+partners © Copyright 2010 P1-612 6274 6200 WJ www.fitzpatrickpartners.com


DRAWING Stratum Plan - Level 14 Sky Lobby

PROJECT NO. 21025 DRAWING NO. SK-156 ISSUE C

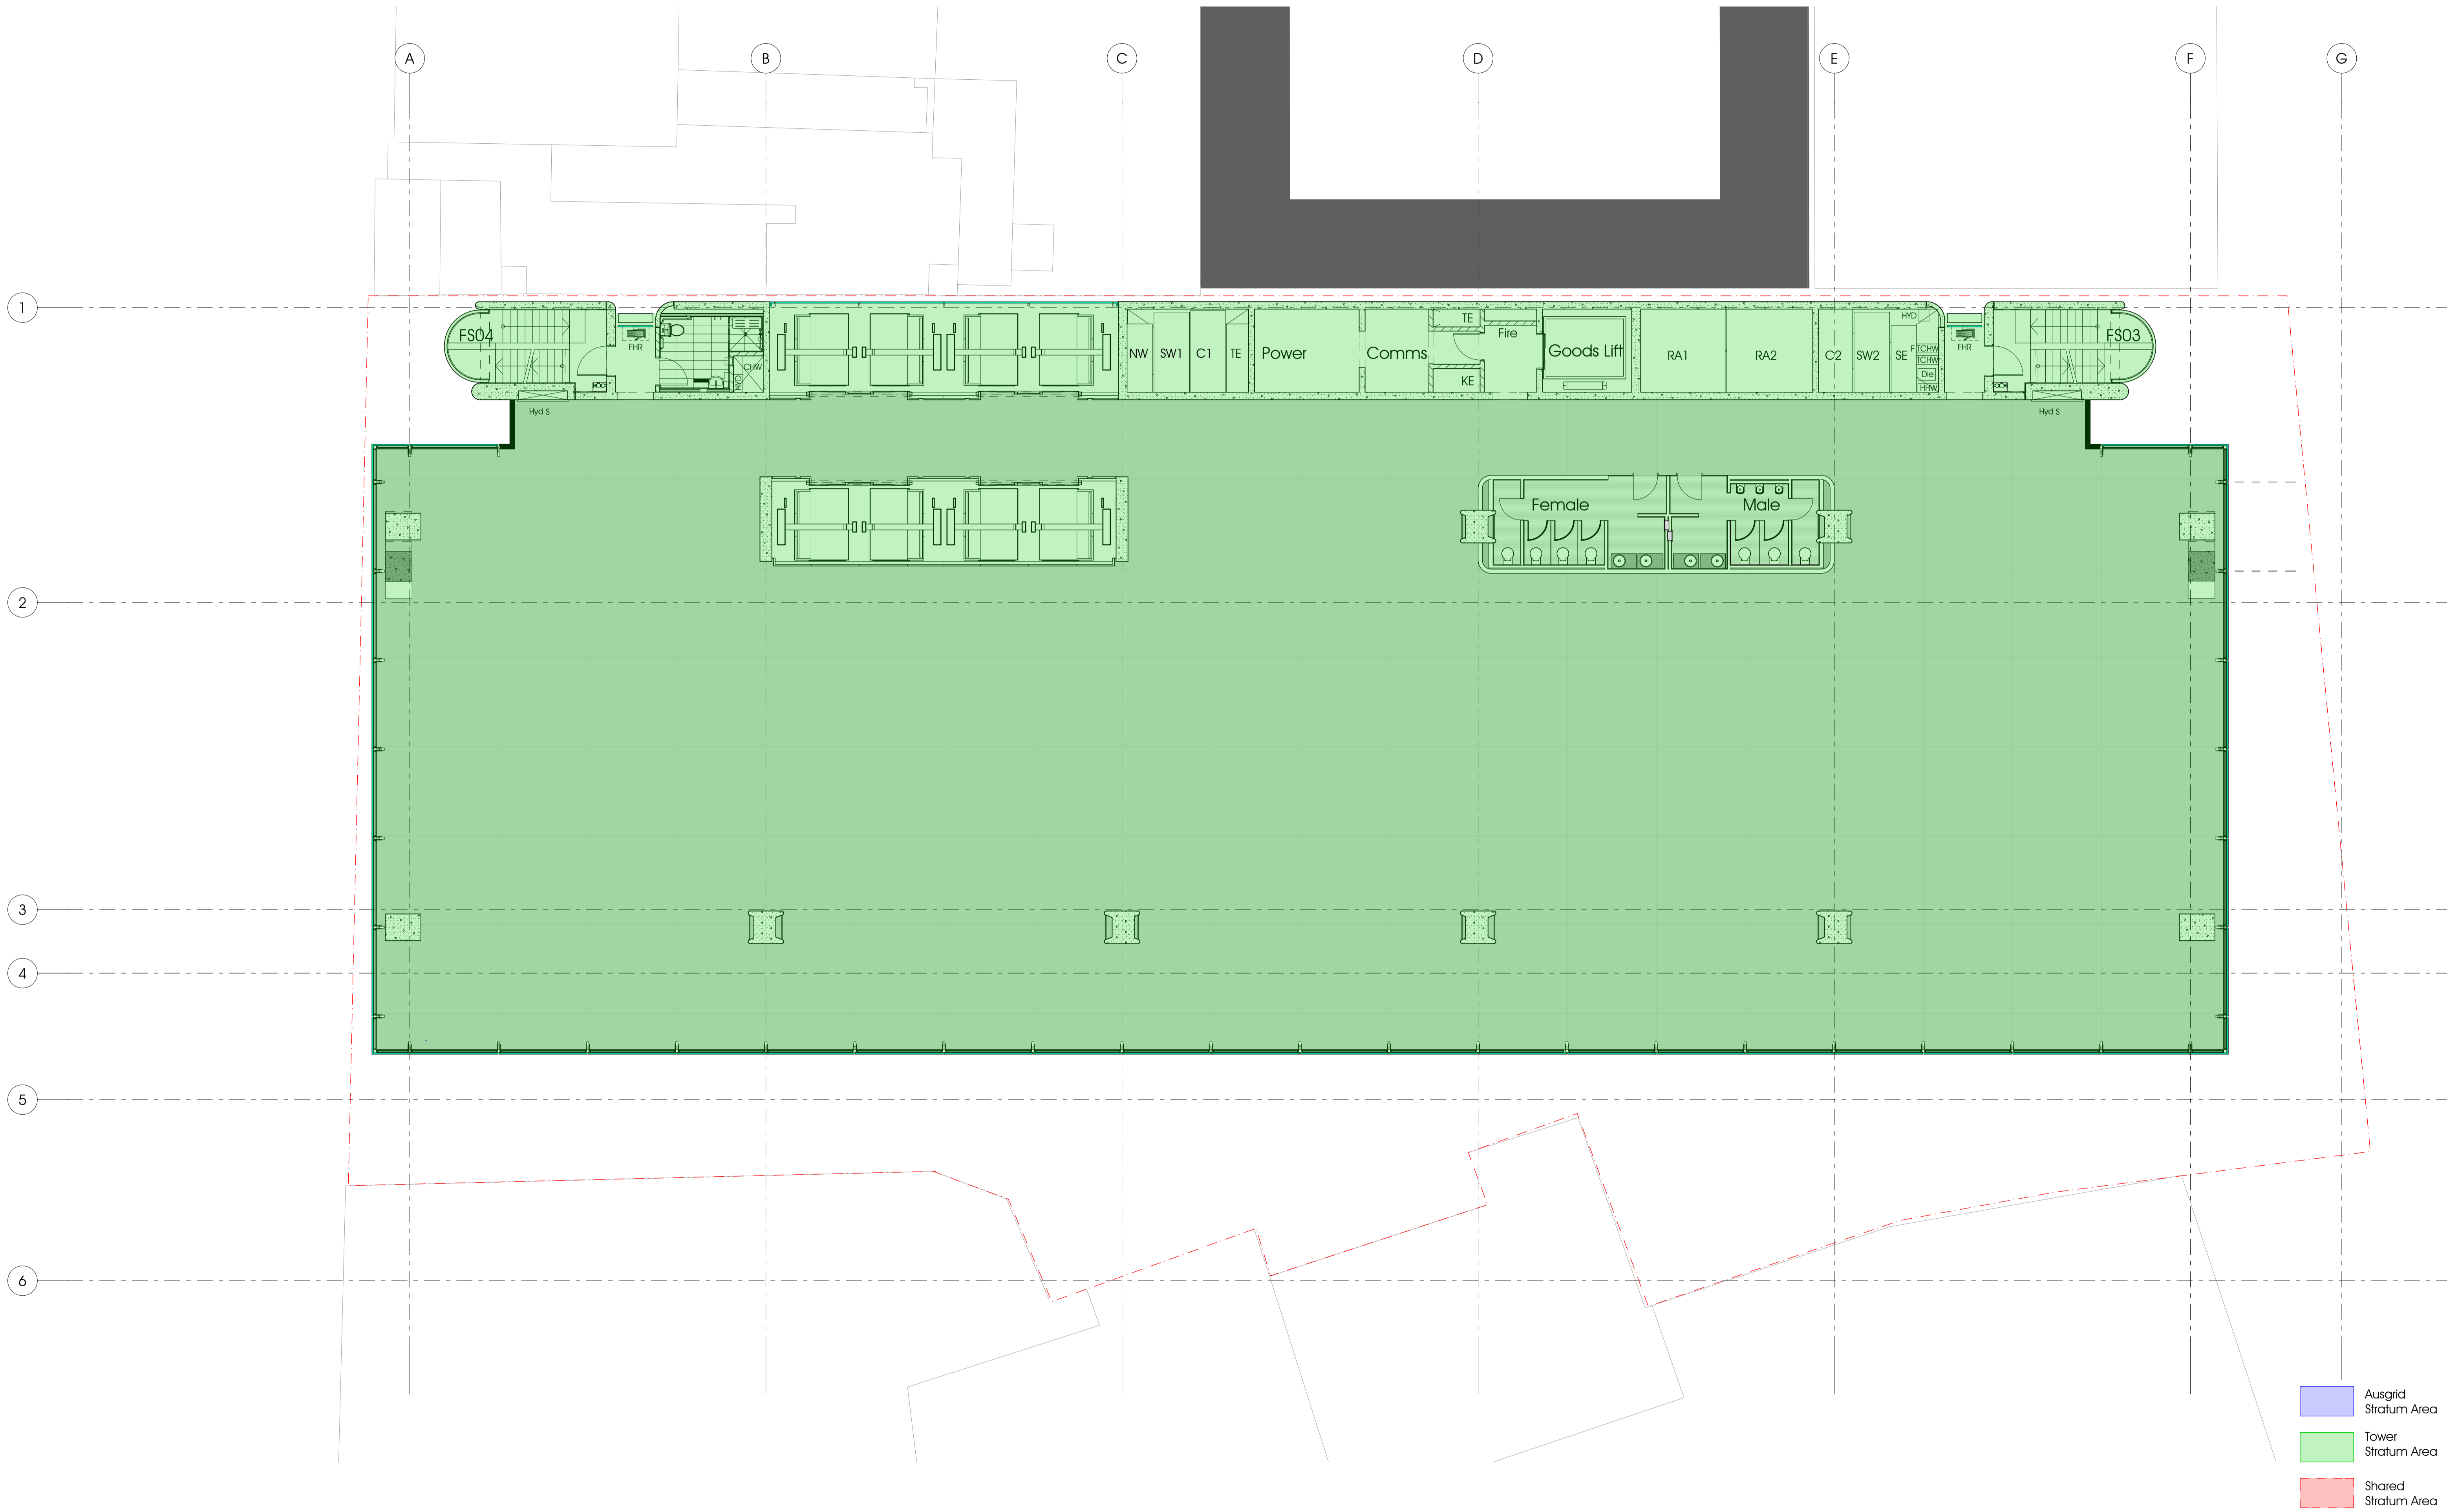


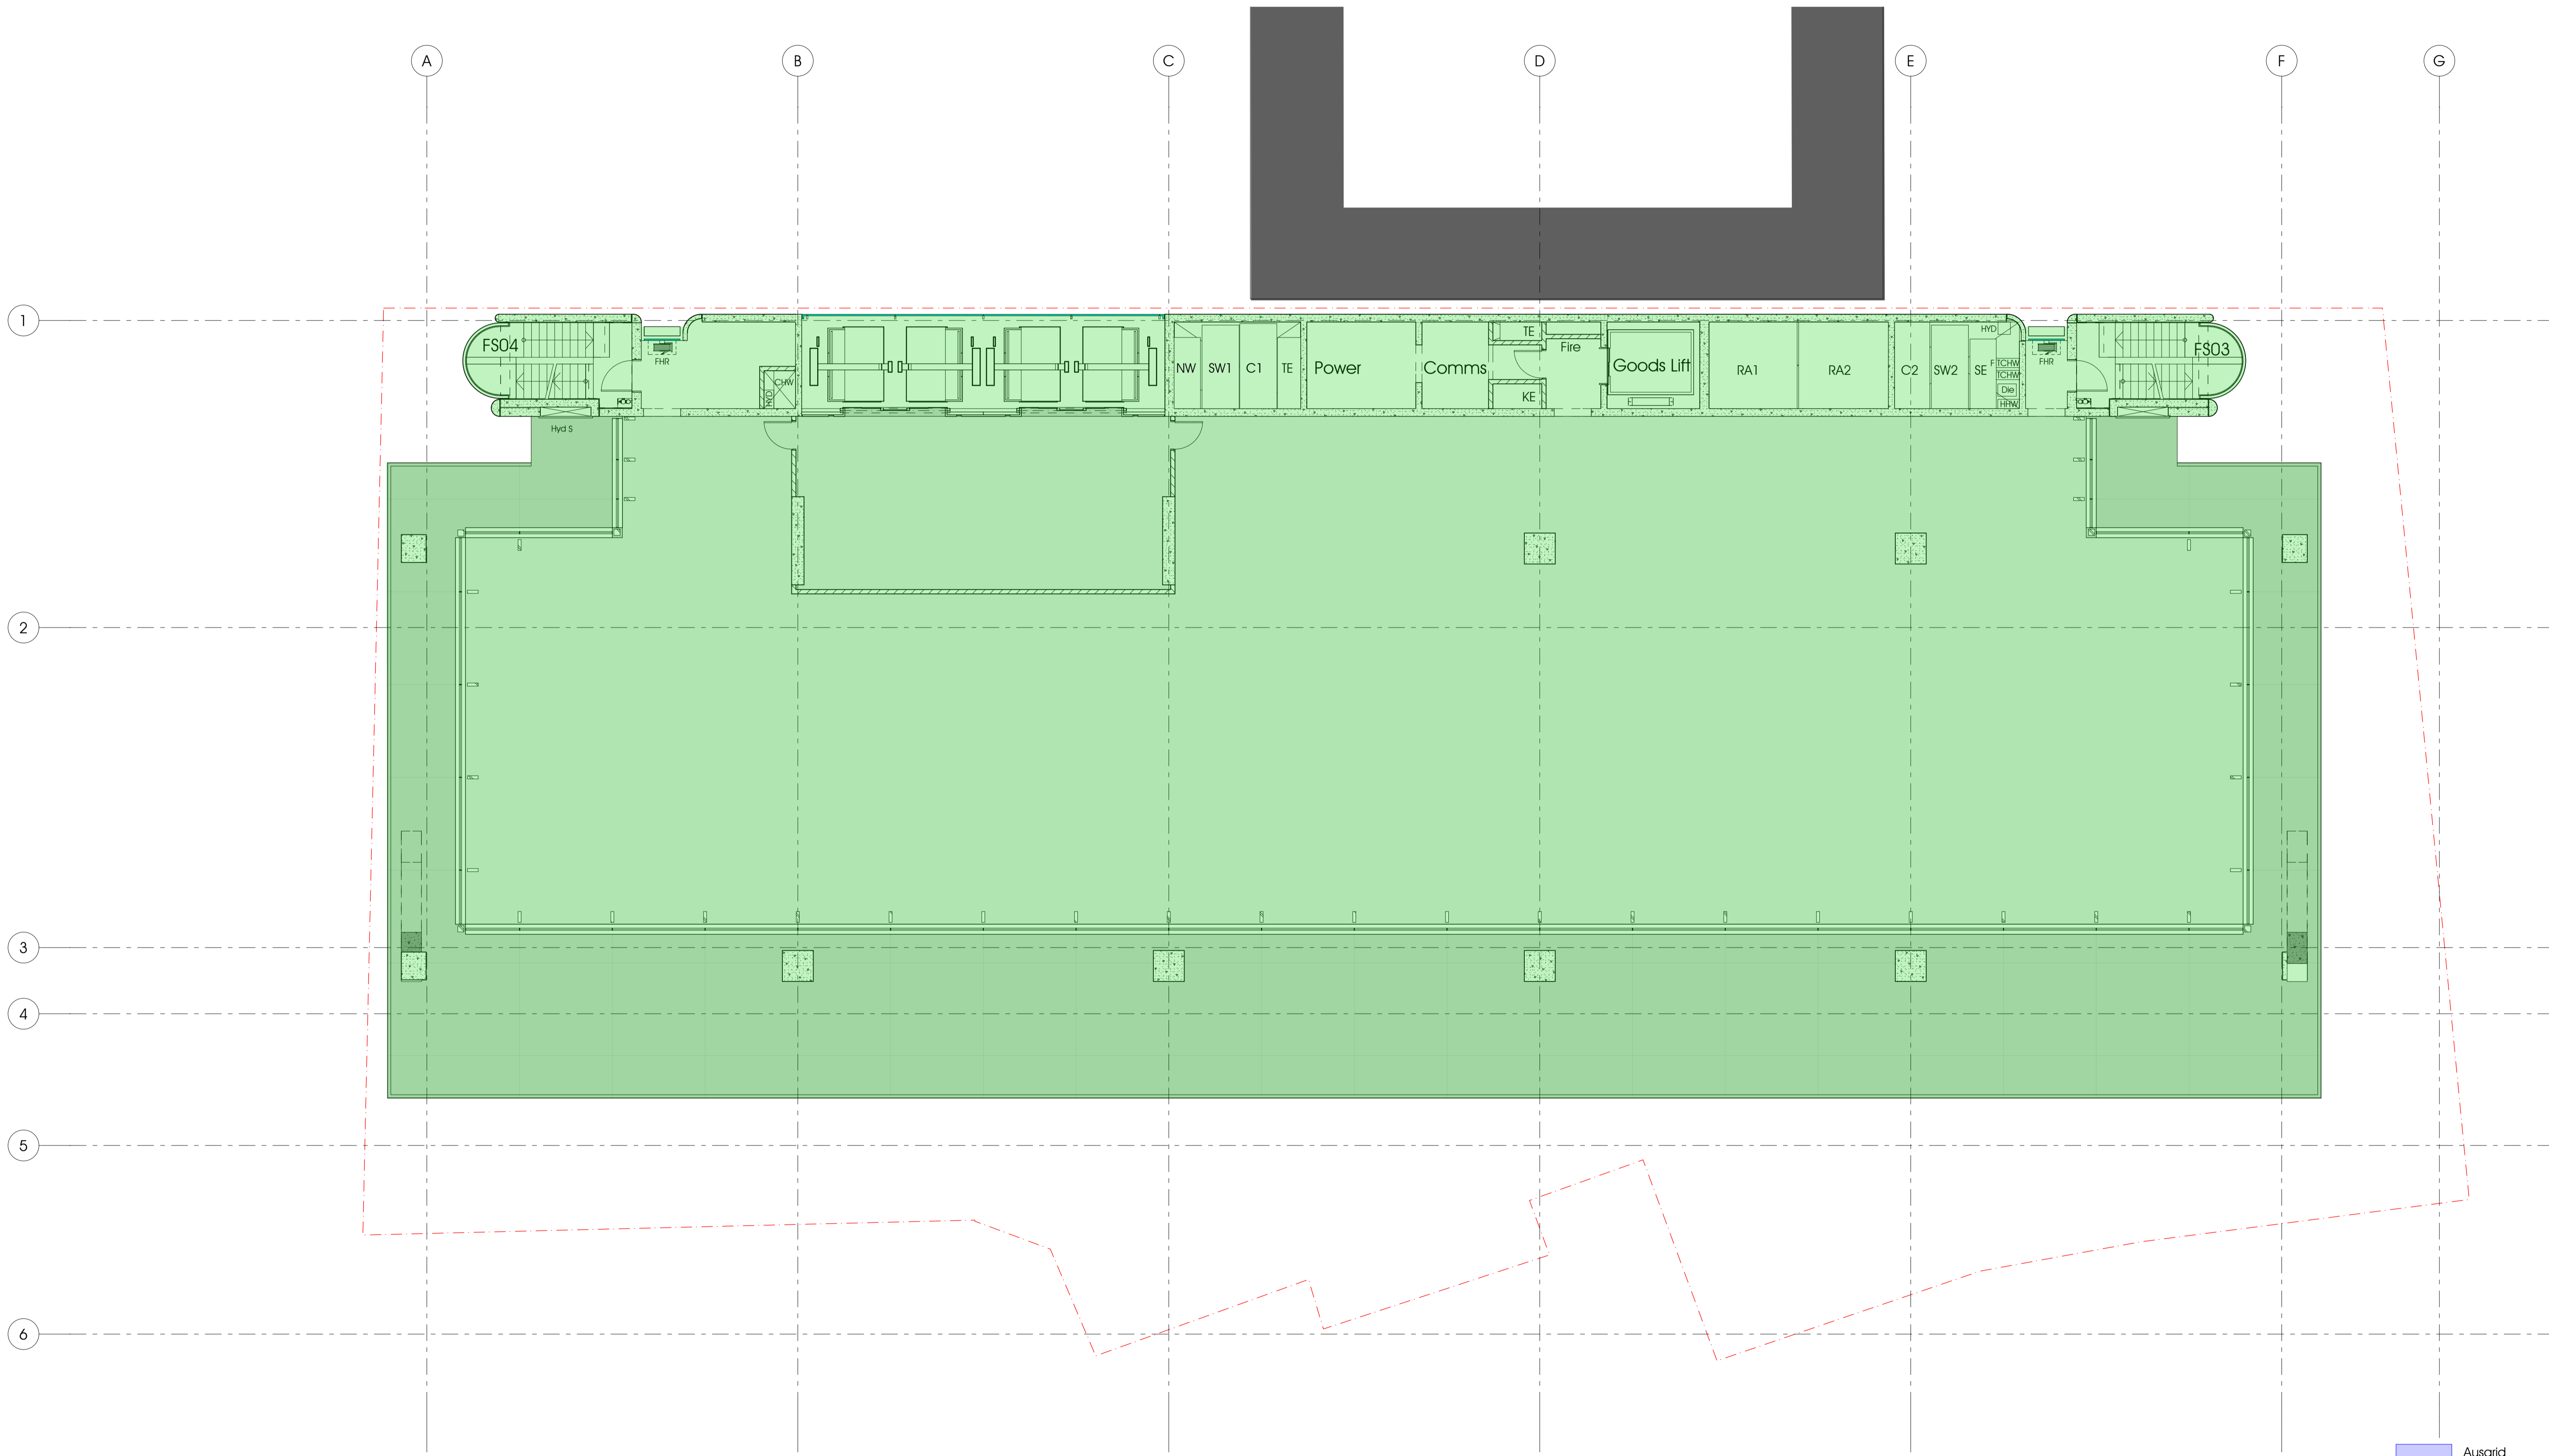

- Ausgrid Stratum Area
- Tower Stratum Area
- Shared Stratum Area

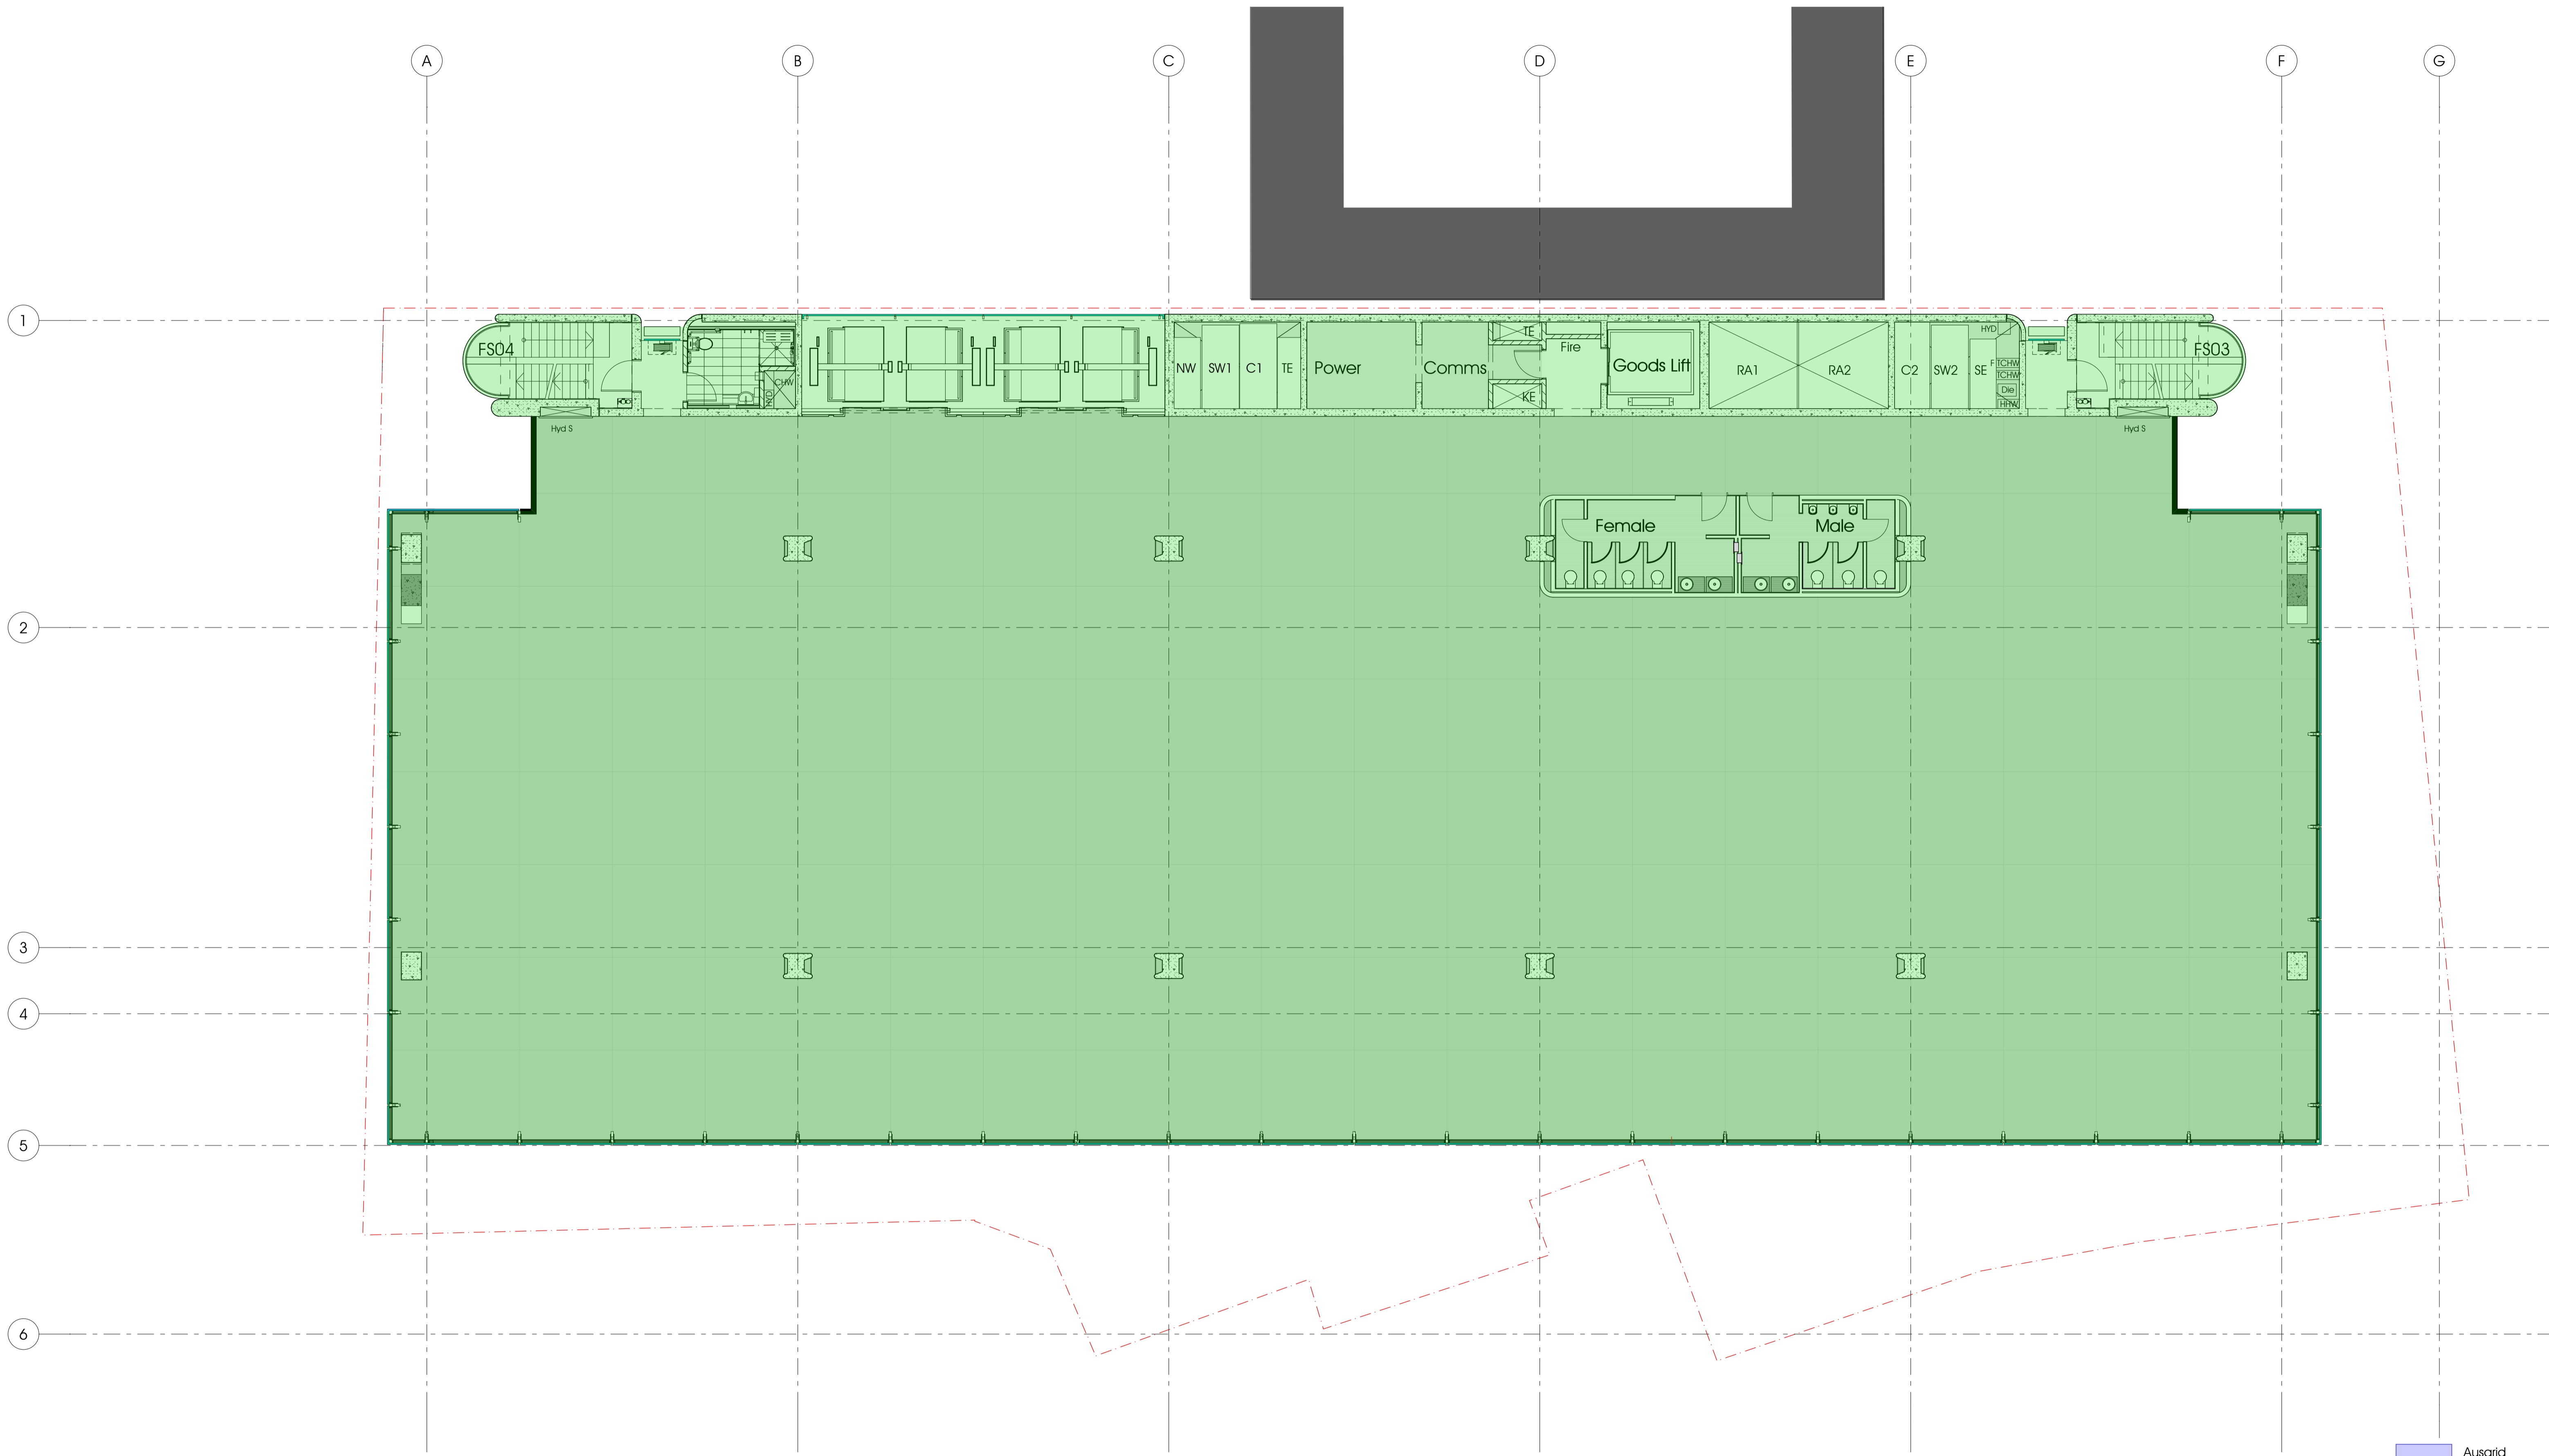

- Ausgrid Stratum Area
- Tower Stratum Area
- Shared Stratum Area

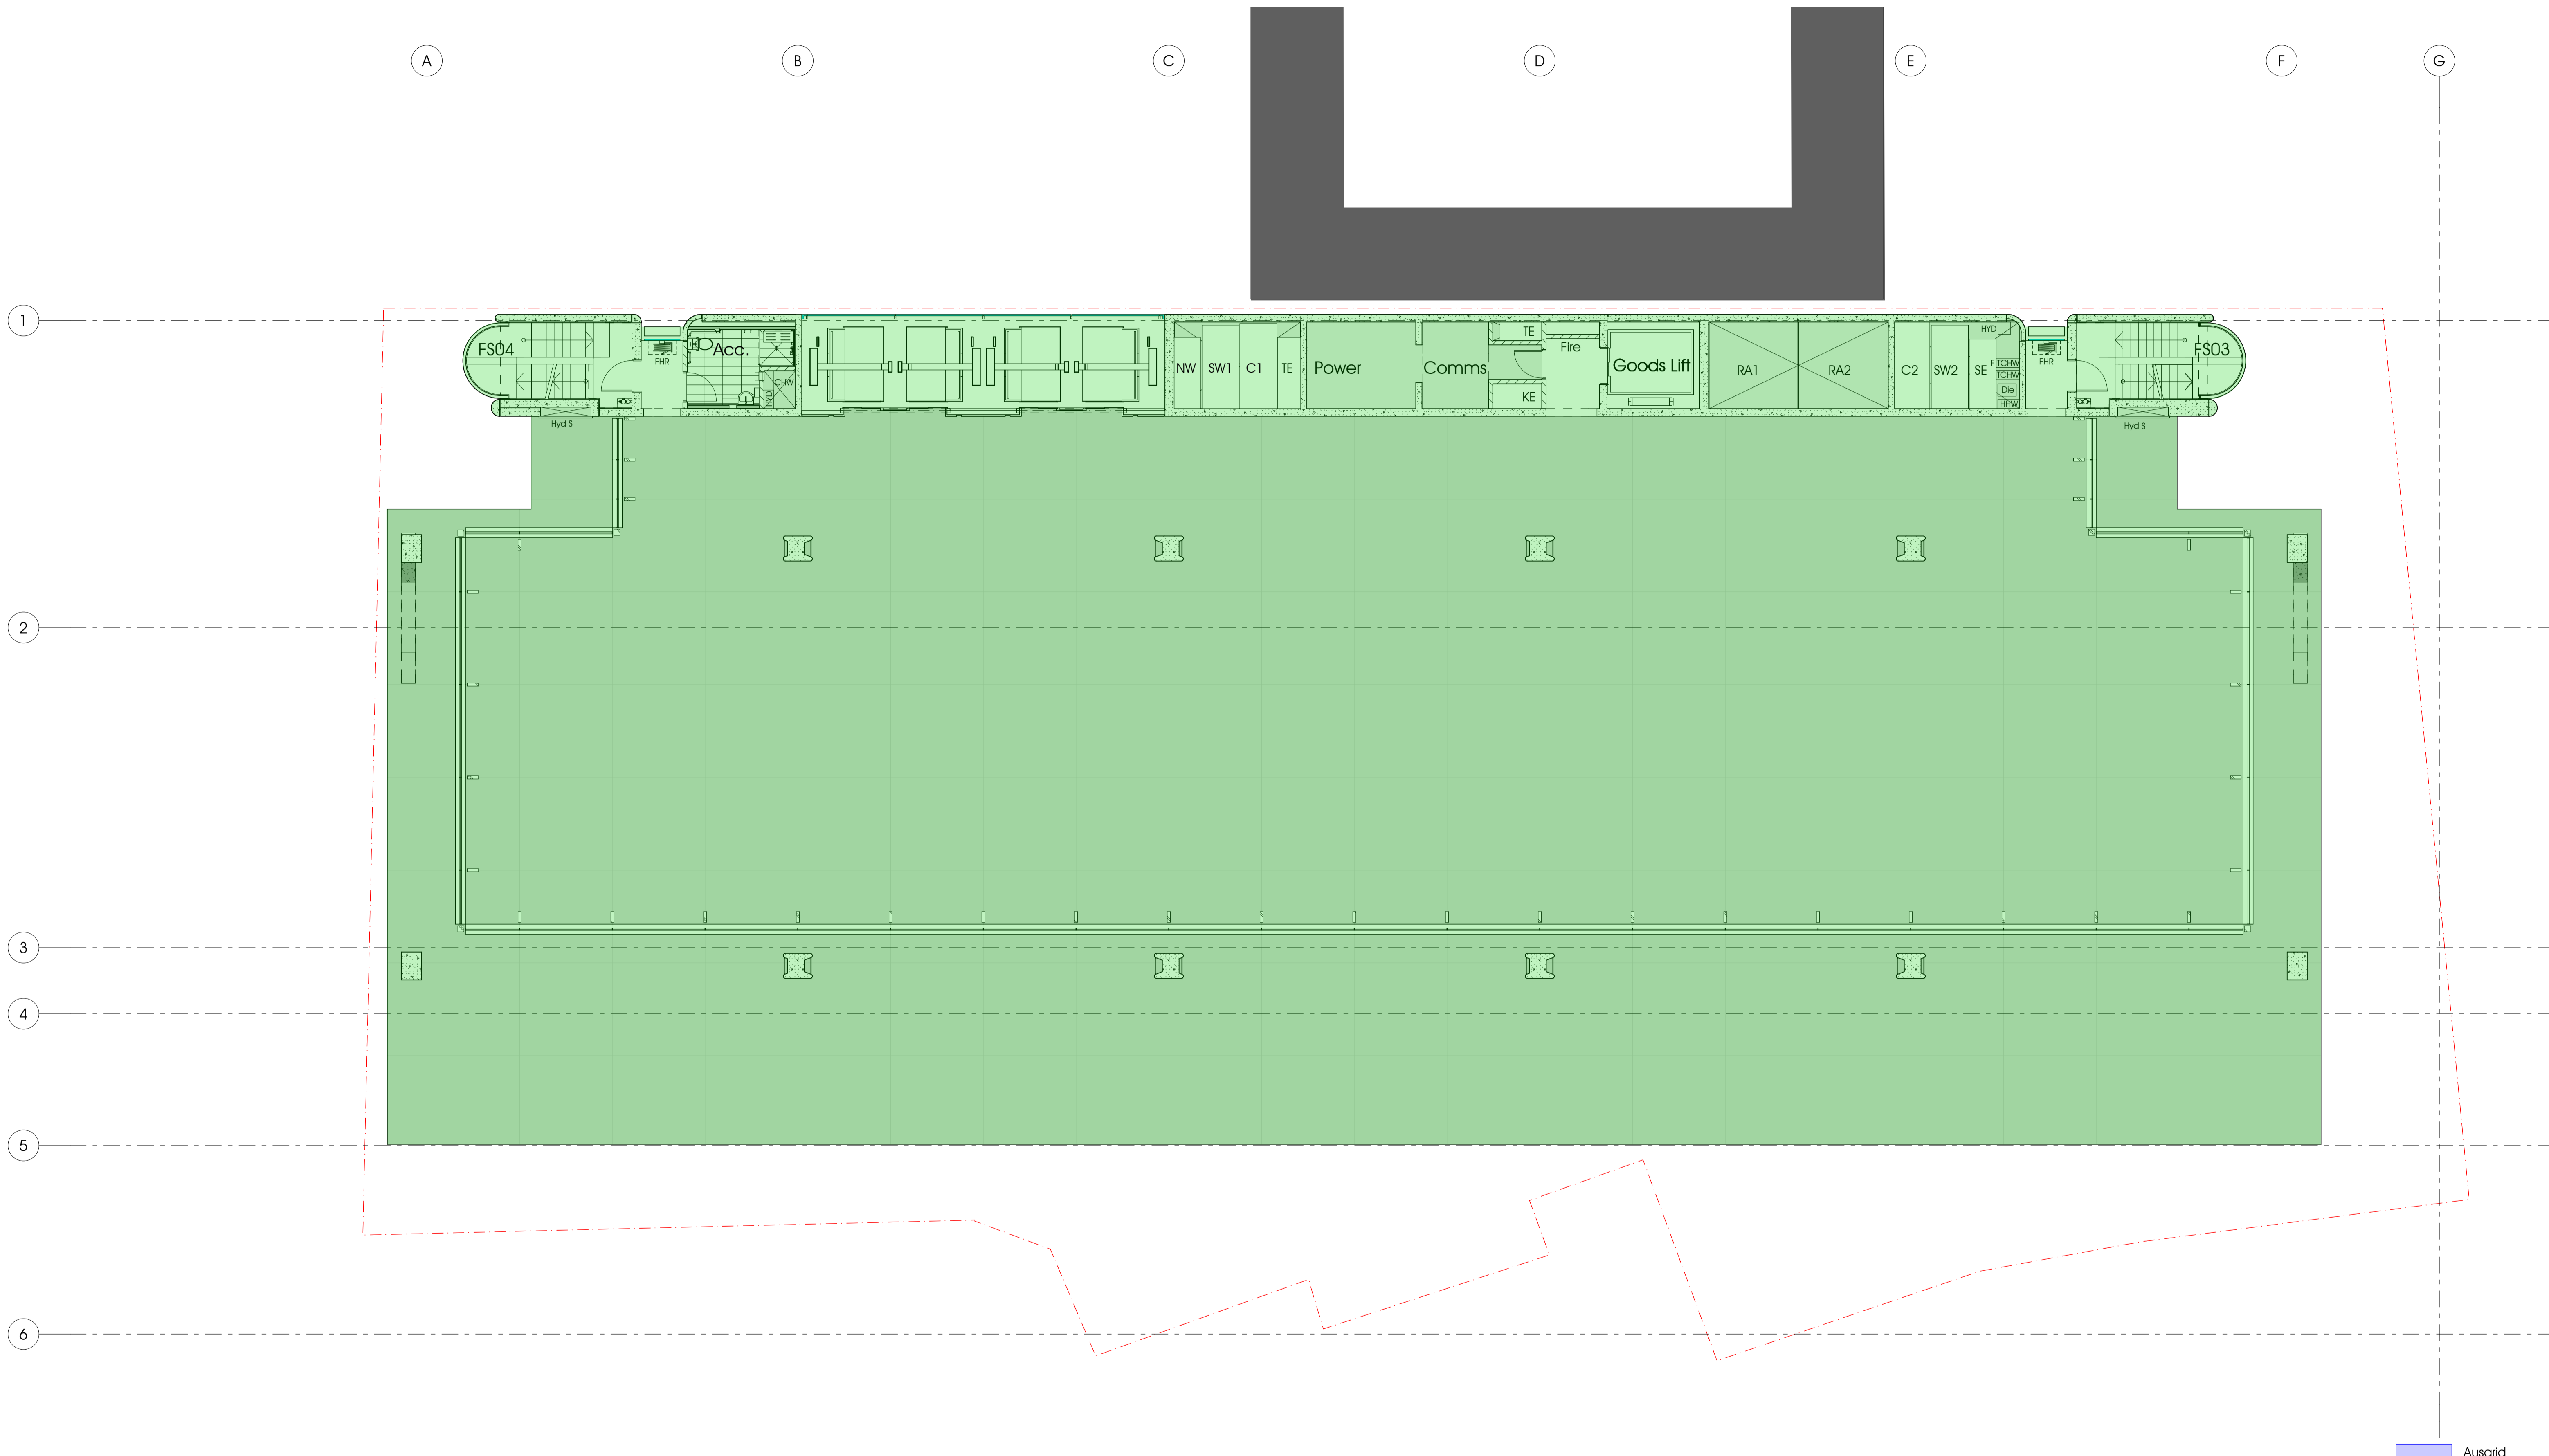

- Ausgrid Stratum Area
- Tower Stratum Area
- Shared Stratum Area

33 Bligh Street

This drawing is issued upon the condition it is not copied, reproduced, related or disclosed to any unauthorised person either wholly or in part without prior consent in writing of fitzpatrick+partners. Do not scale drawings. Check dimensions before commencing work.

Drawings show design intent only. Shop drawings are to be provided for approval prior to construction or manufacture. Inconsistencies are to be reported to fitzpatrick+partners.




PROJECT NORTH SCALE 1:100 PRINT DATE 17/11/2011

fitzpatrick+partners
© Copyright 2010
P1-612 6274 6200 WJ www.fitzpatrickpartners.com

DRAWING Stratum Plan - Level 32 Sky Garden

PROJECT NO. 21025 DRAWING NO. SK-160 ISSUE C

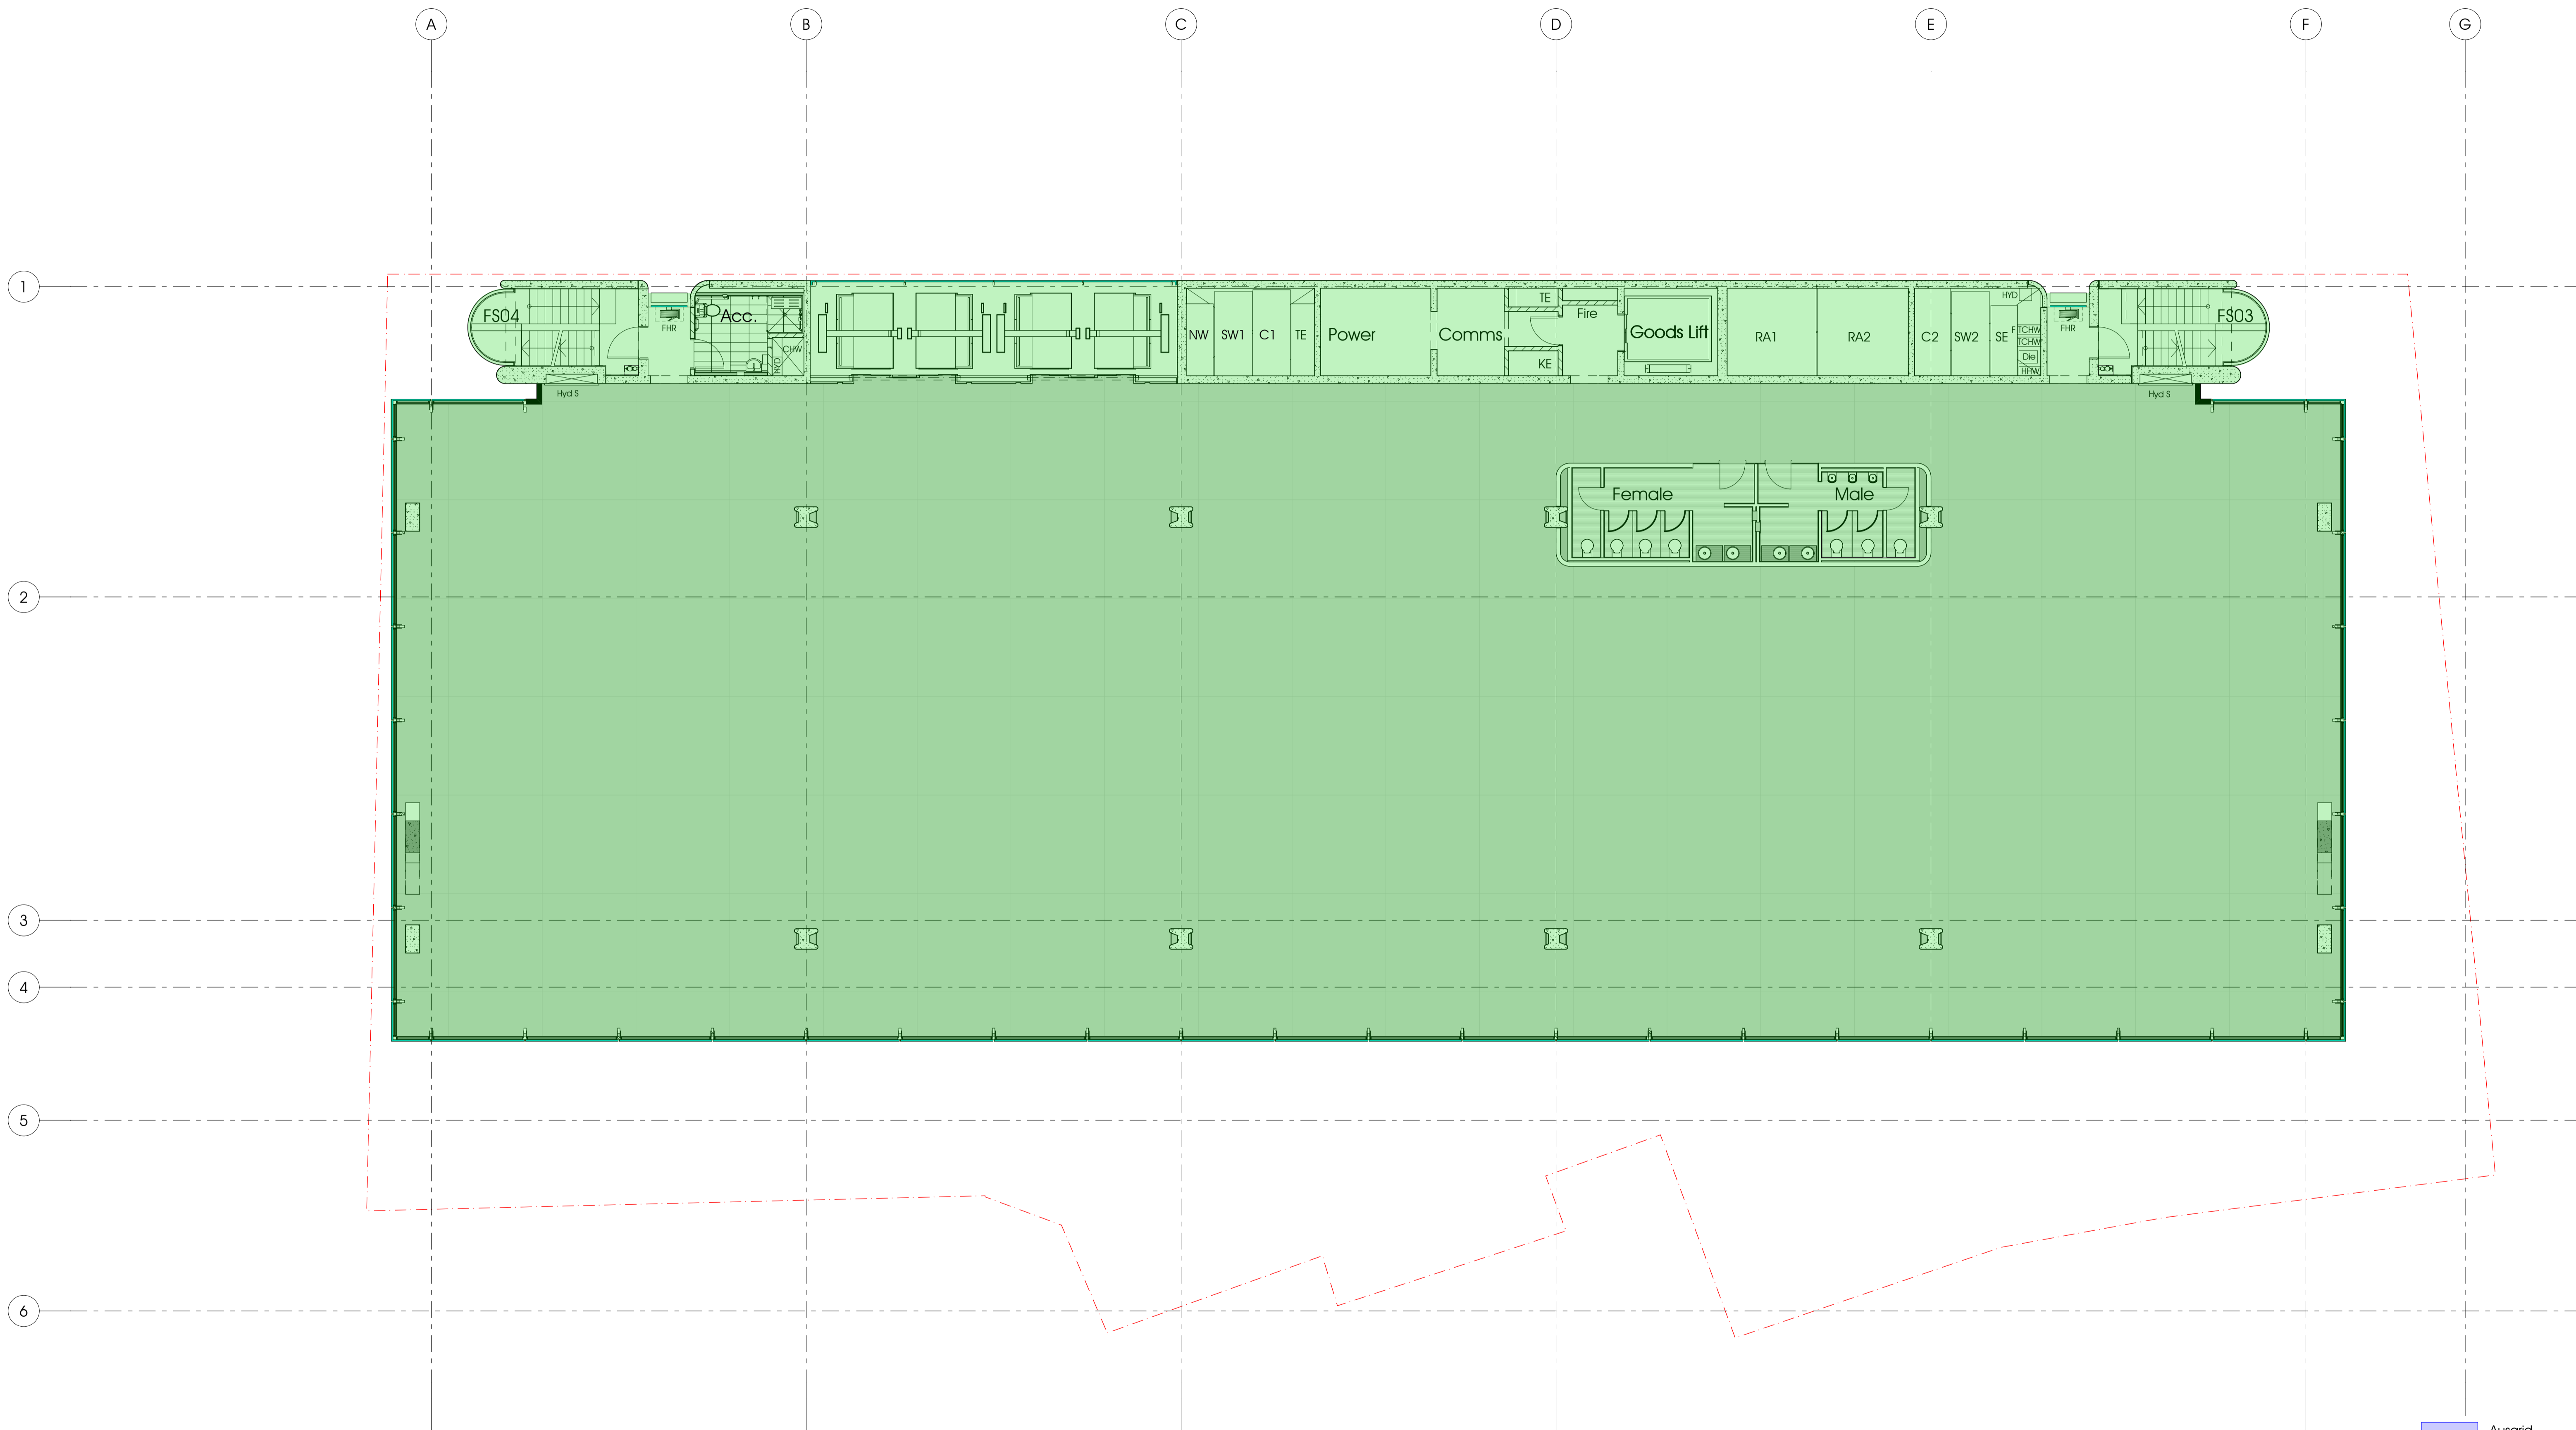

- Ausgrid Stratum Area
- Tower Stratum Area
- Shared Stratum Area

33 Bligh Street

This drawing is issued upon the condition it is not copied, reproduced, related or disclosed to any unauthorised person either wholly or in part without prior consent in writing of fitzpatrick+partners. Do not scale drawings. Check dimensions before commencing work.

Drawings show design intent only. Shop drawings are to be provided for approval prior to construction or manufacture. Inconsistencies are to be reported to fitzpatrick+partners.




PROJECT NORTH SCALE 1:100 PRINT DATE 17/11/2011

fitzpatrick+partners
© Copyright 2010
 P1-612 6274 6200 WJ www.fitzpatrickpartners.com

DRAWING Stratum Plan - High Block - Levels 33-36

PROJECT NO. 21025 DRAWING NO. SK-161 ISSUE C

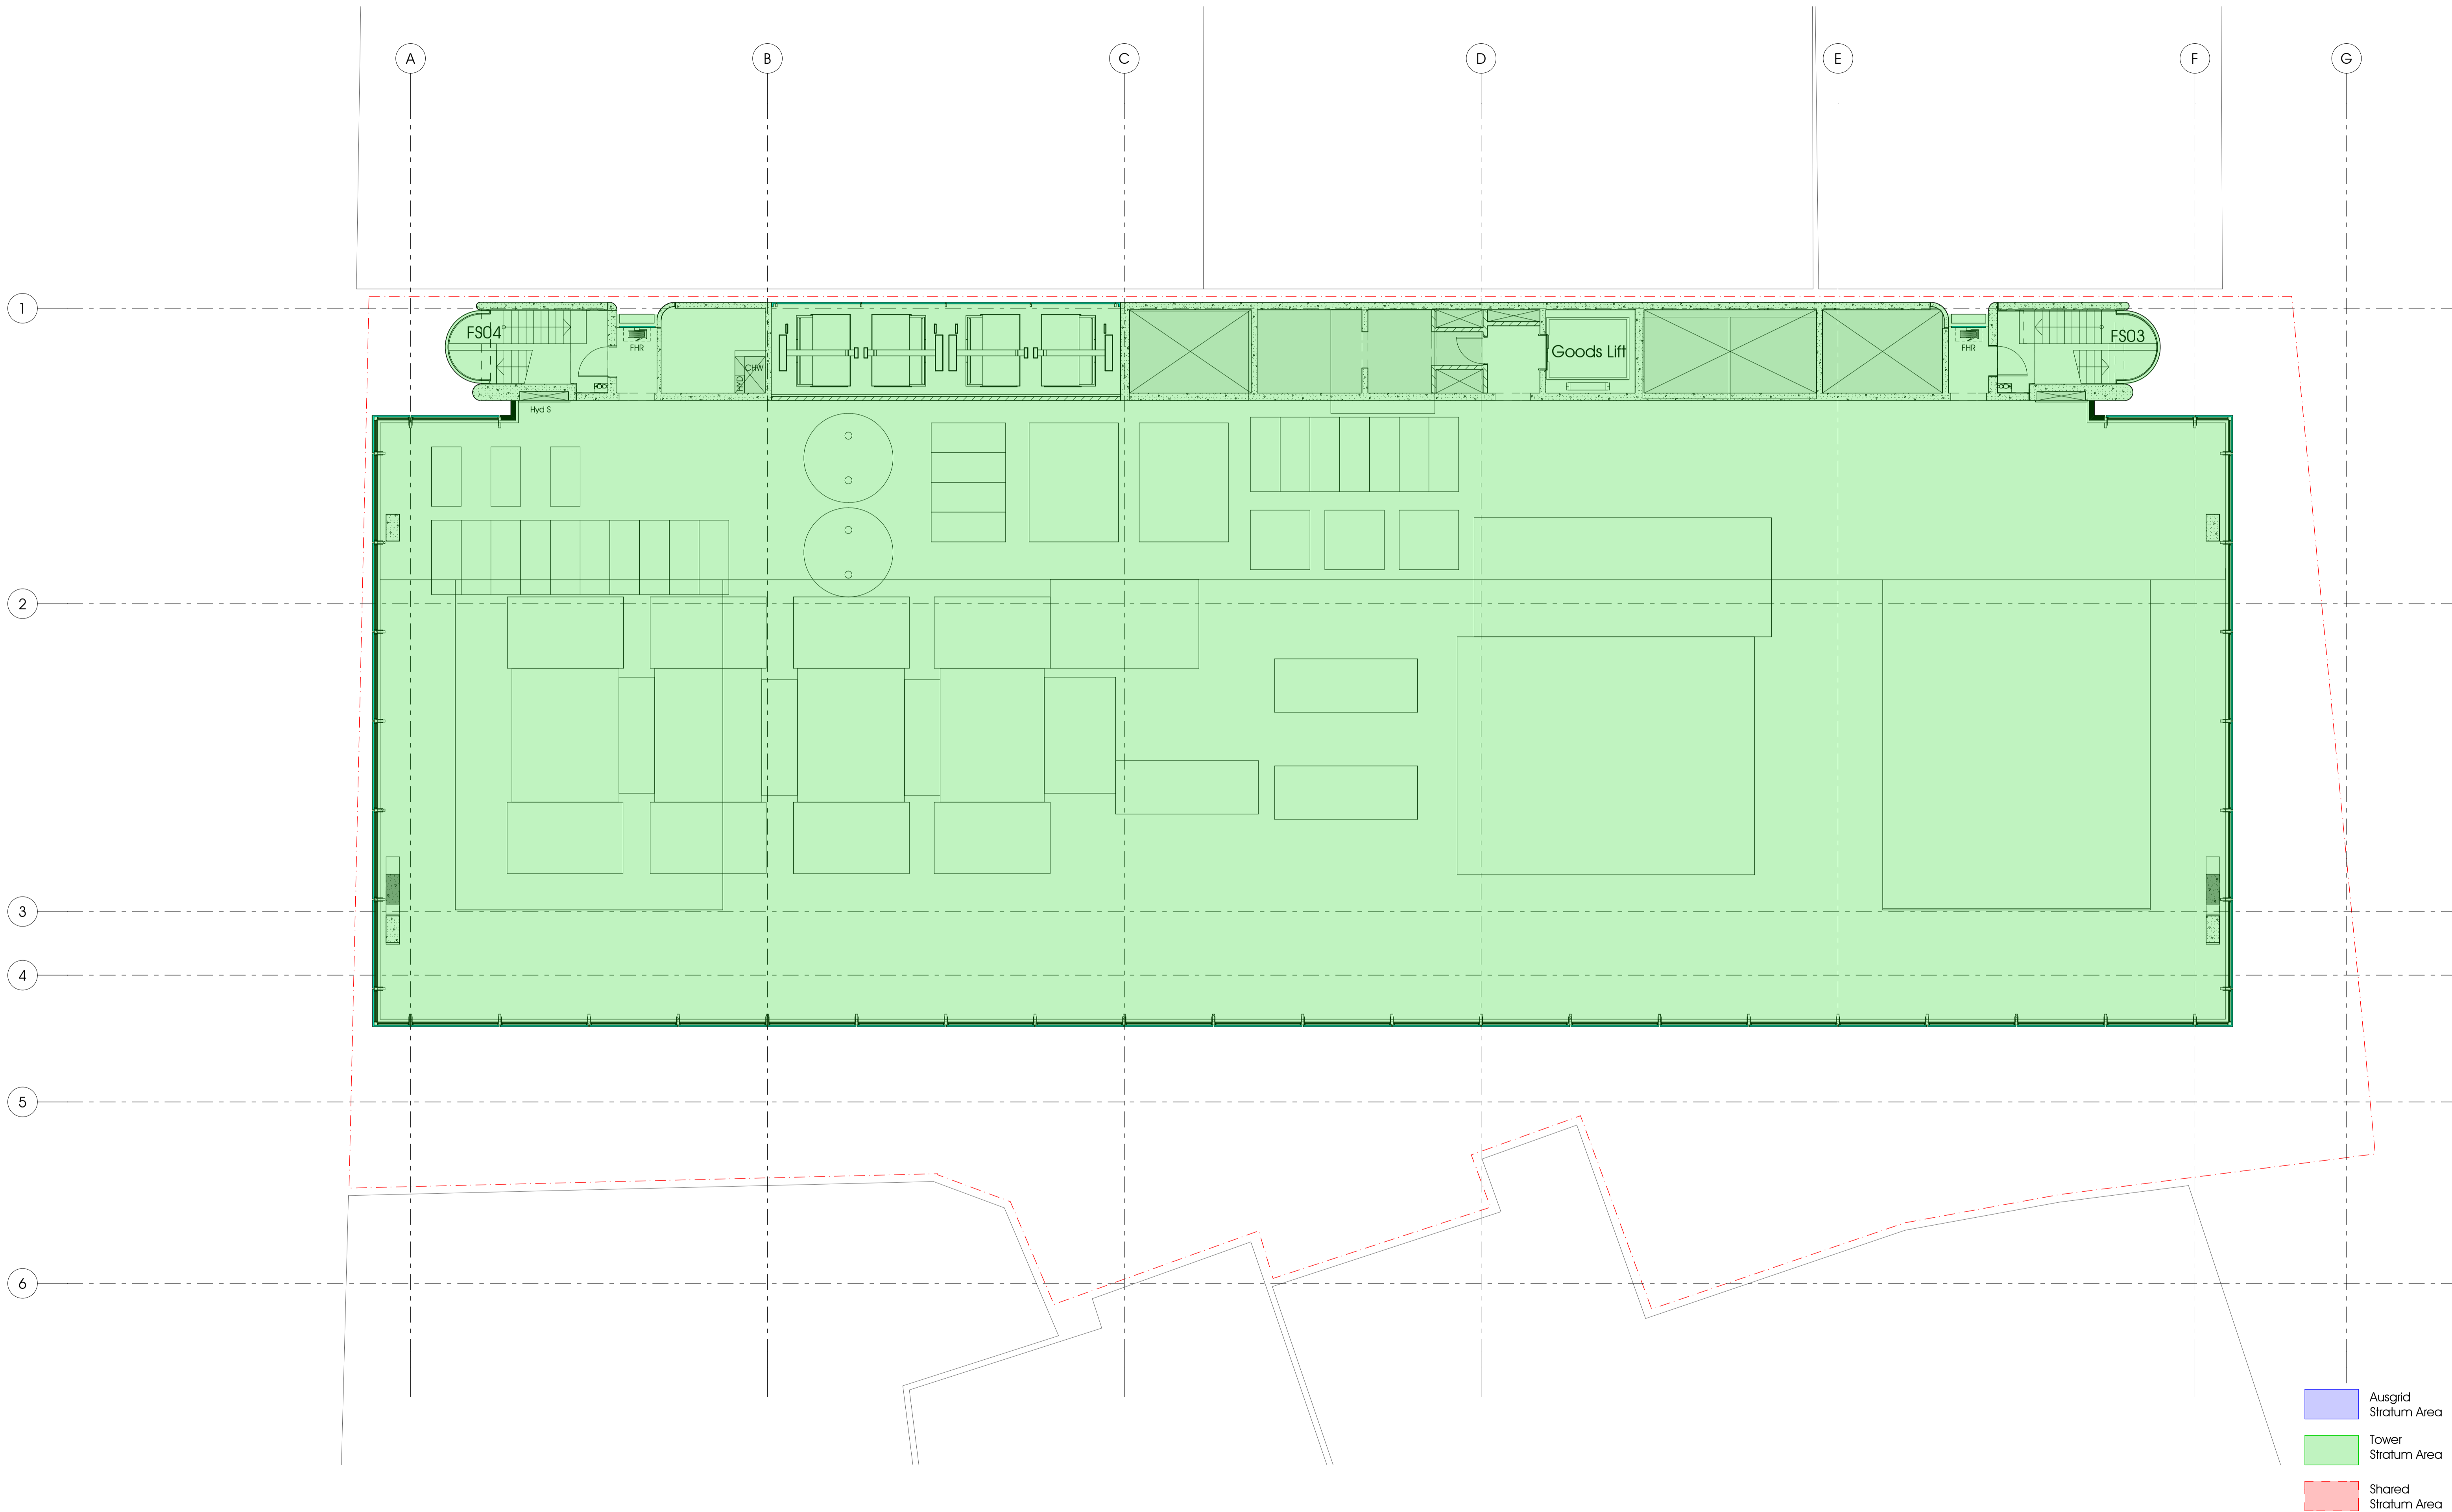

- Ausgrid Stratum Area
- Tower Stratum Area
- Shared Stratum Area

33 Bligh Street

This drawing is issued upon the condition it is not copied, reproduced, related or disclosed to any unauthorised person either wholly or in part without prior consent in writing of fitzpatrick+partners. Do not scale drawings. Check dimensions before commencing work.

Drawings show design intent only. Shop drawings are to be provided for approval prior to construction or manufacture. Inconsistencies are to be reported to fitzpatrick+partners.




PROJECT NORTH SCALE 1:100 PRINT DATE 17/11/2011


fitzpatrick+partners
© Copyright 2010
P1-612 6274 6200 WJ www.fitzpatrickpartners.com

DRAWING Stratum Plan - Level 37 Roof Plant

PROJECT NO. 21025 DRAWING NO. SK-162 ISSUE C

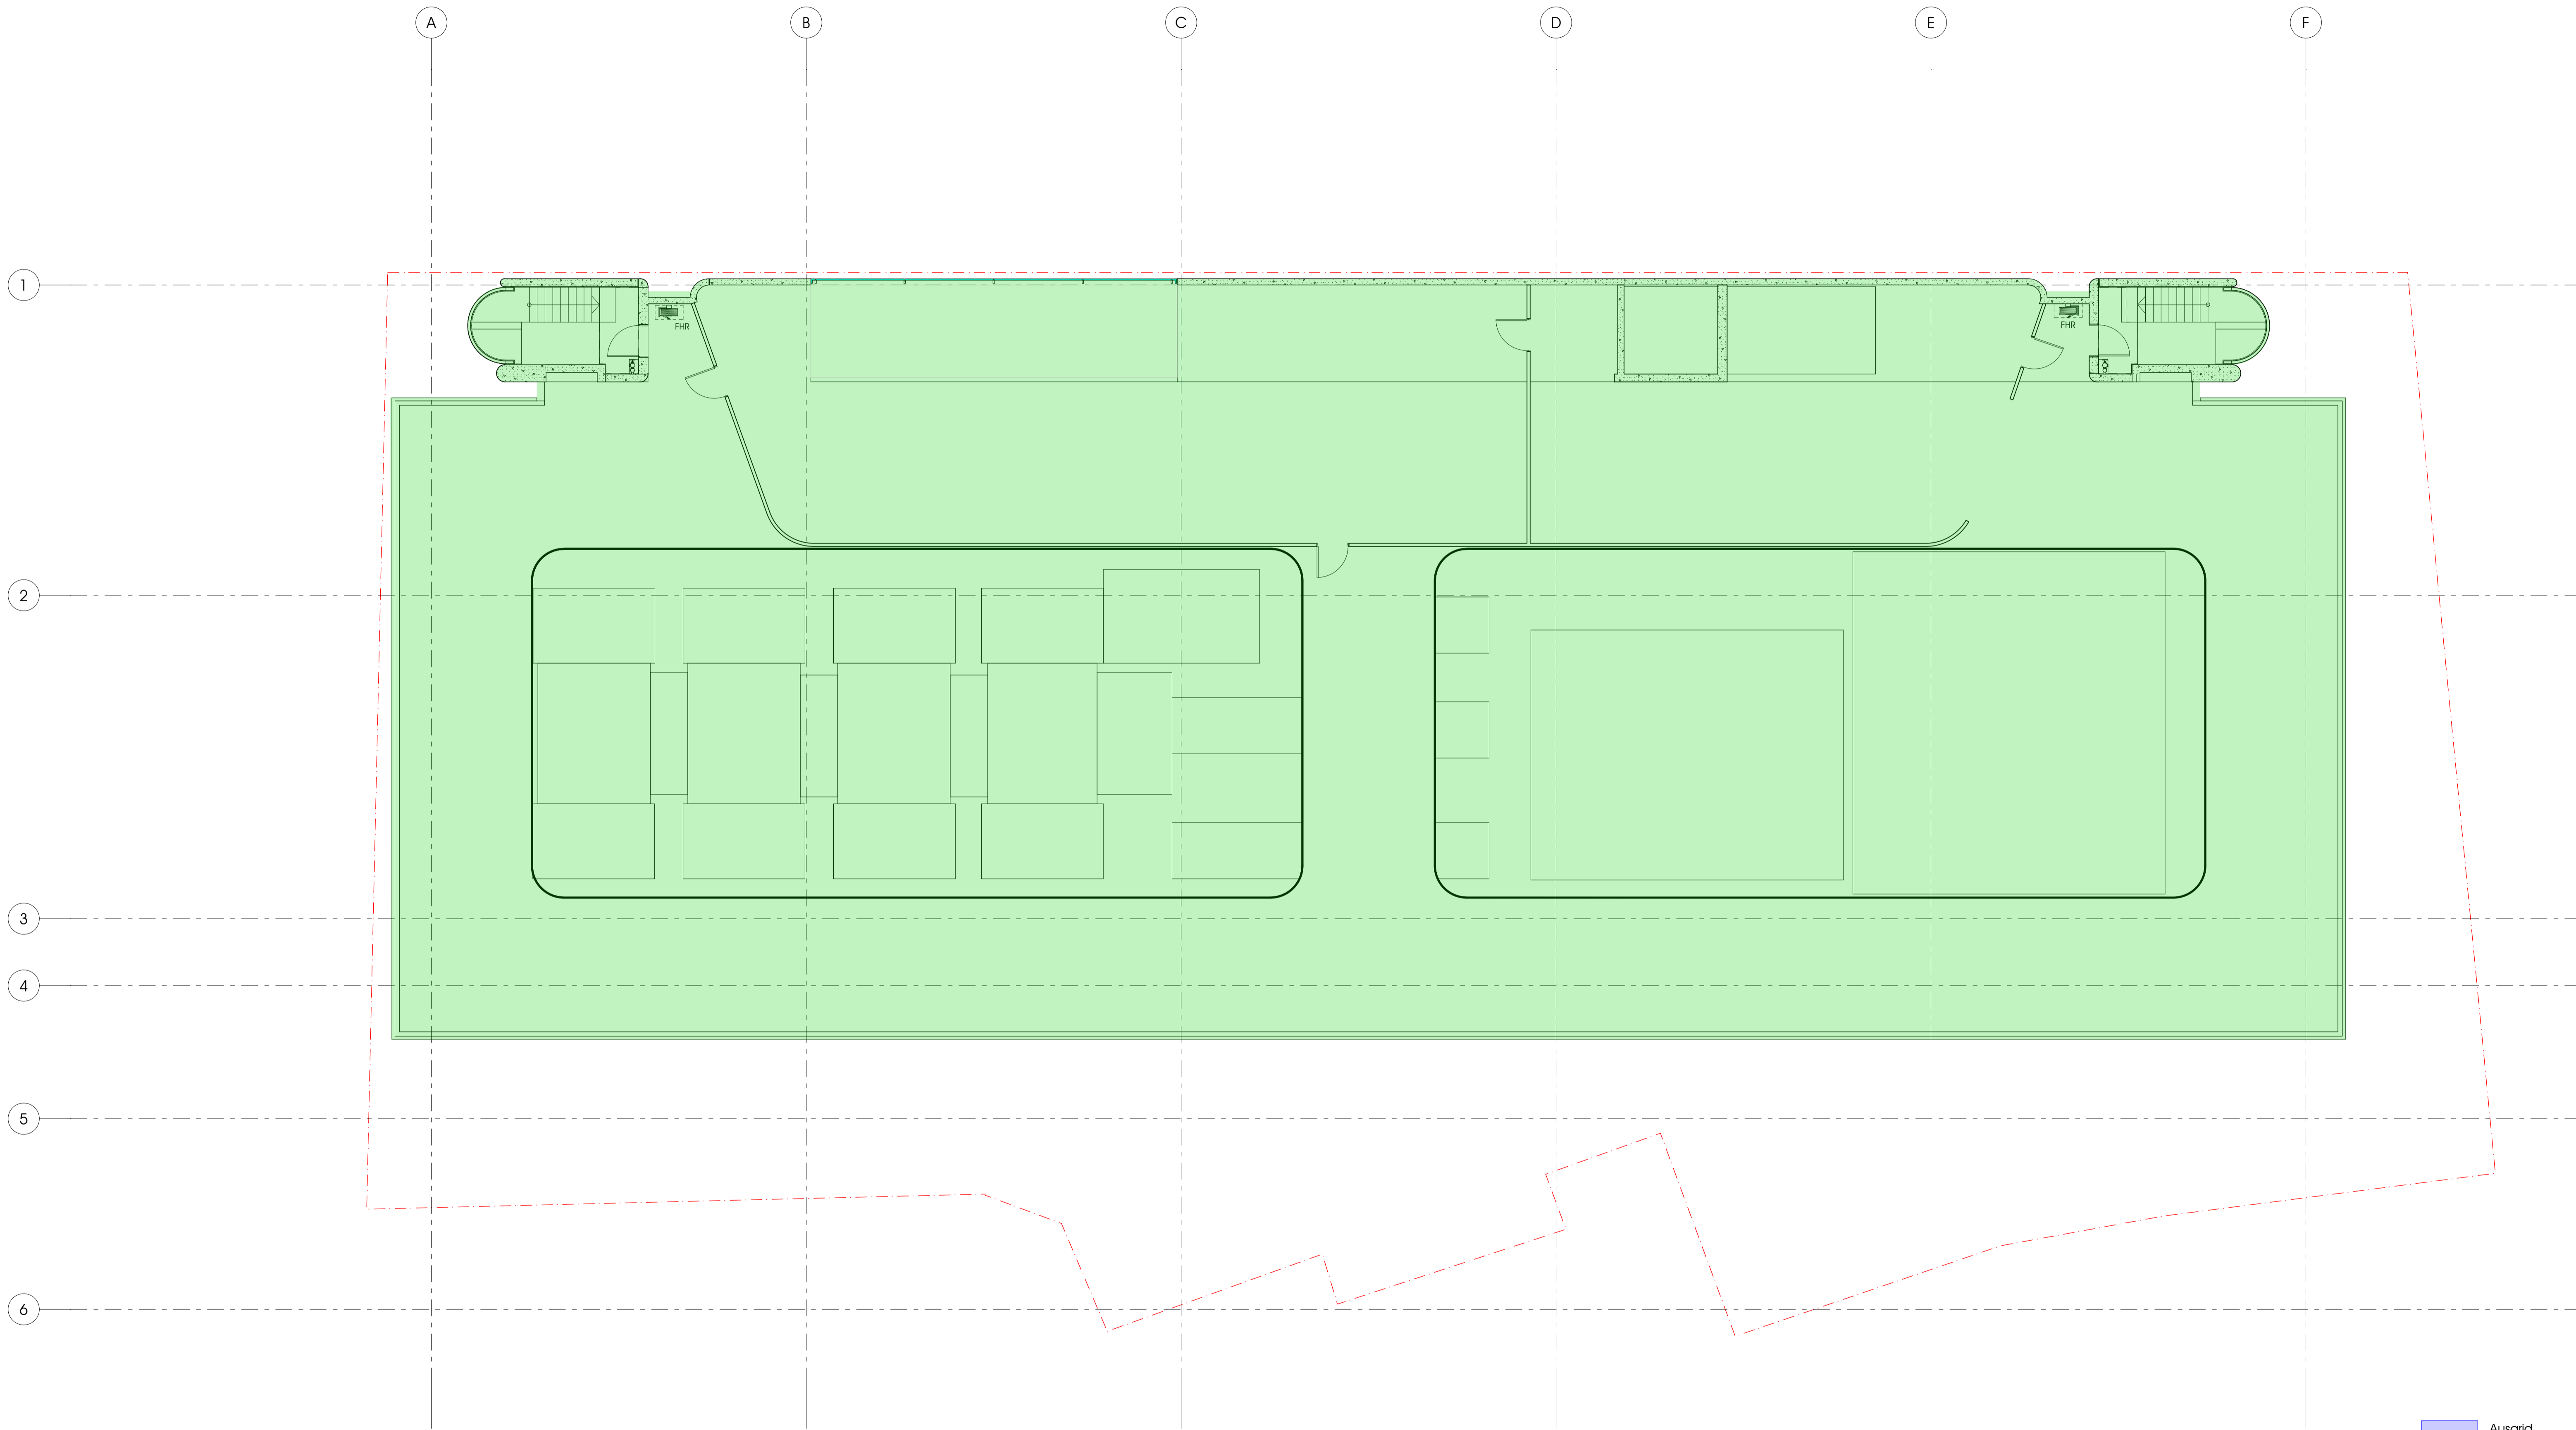

- Ausgrid Stratum Area
- Tower Stratum Area
- Shared Stratum Area

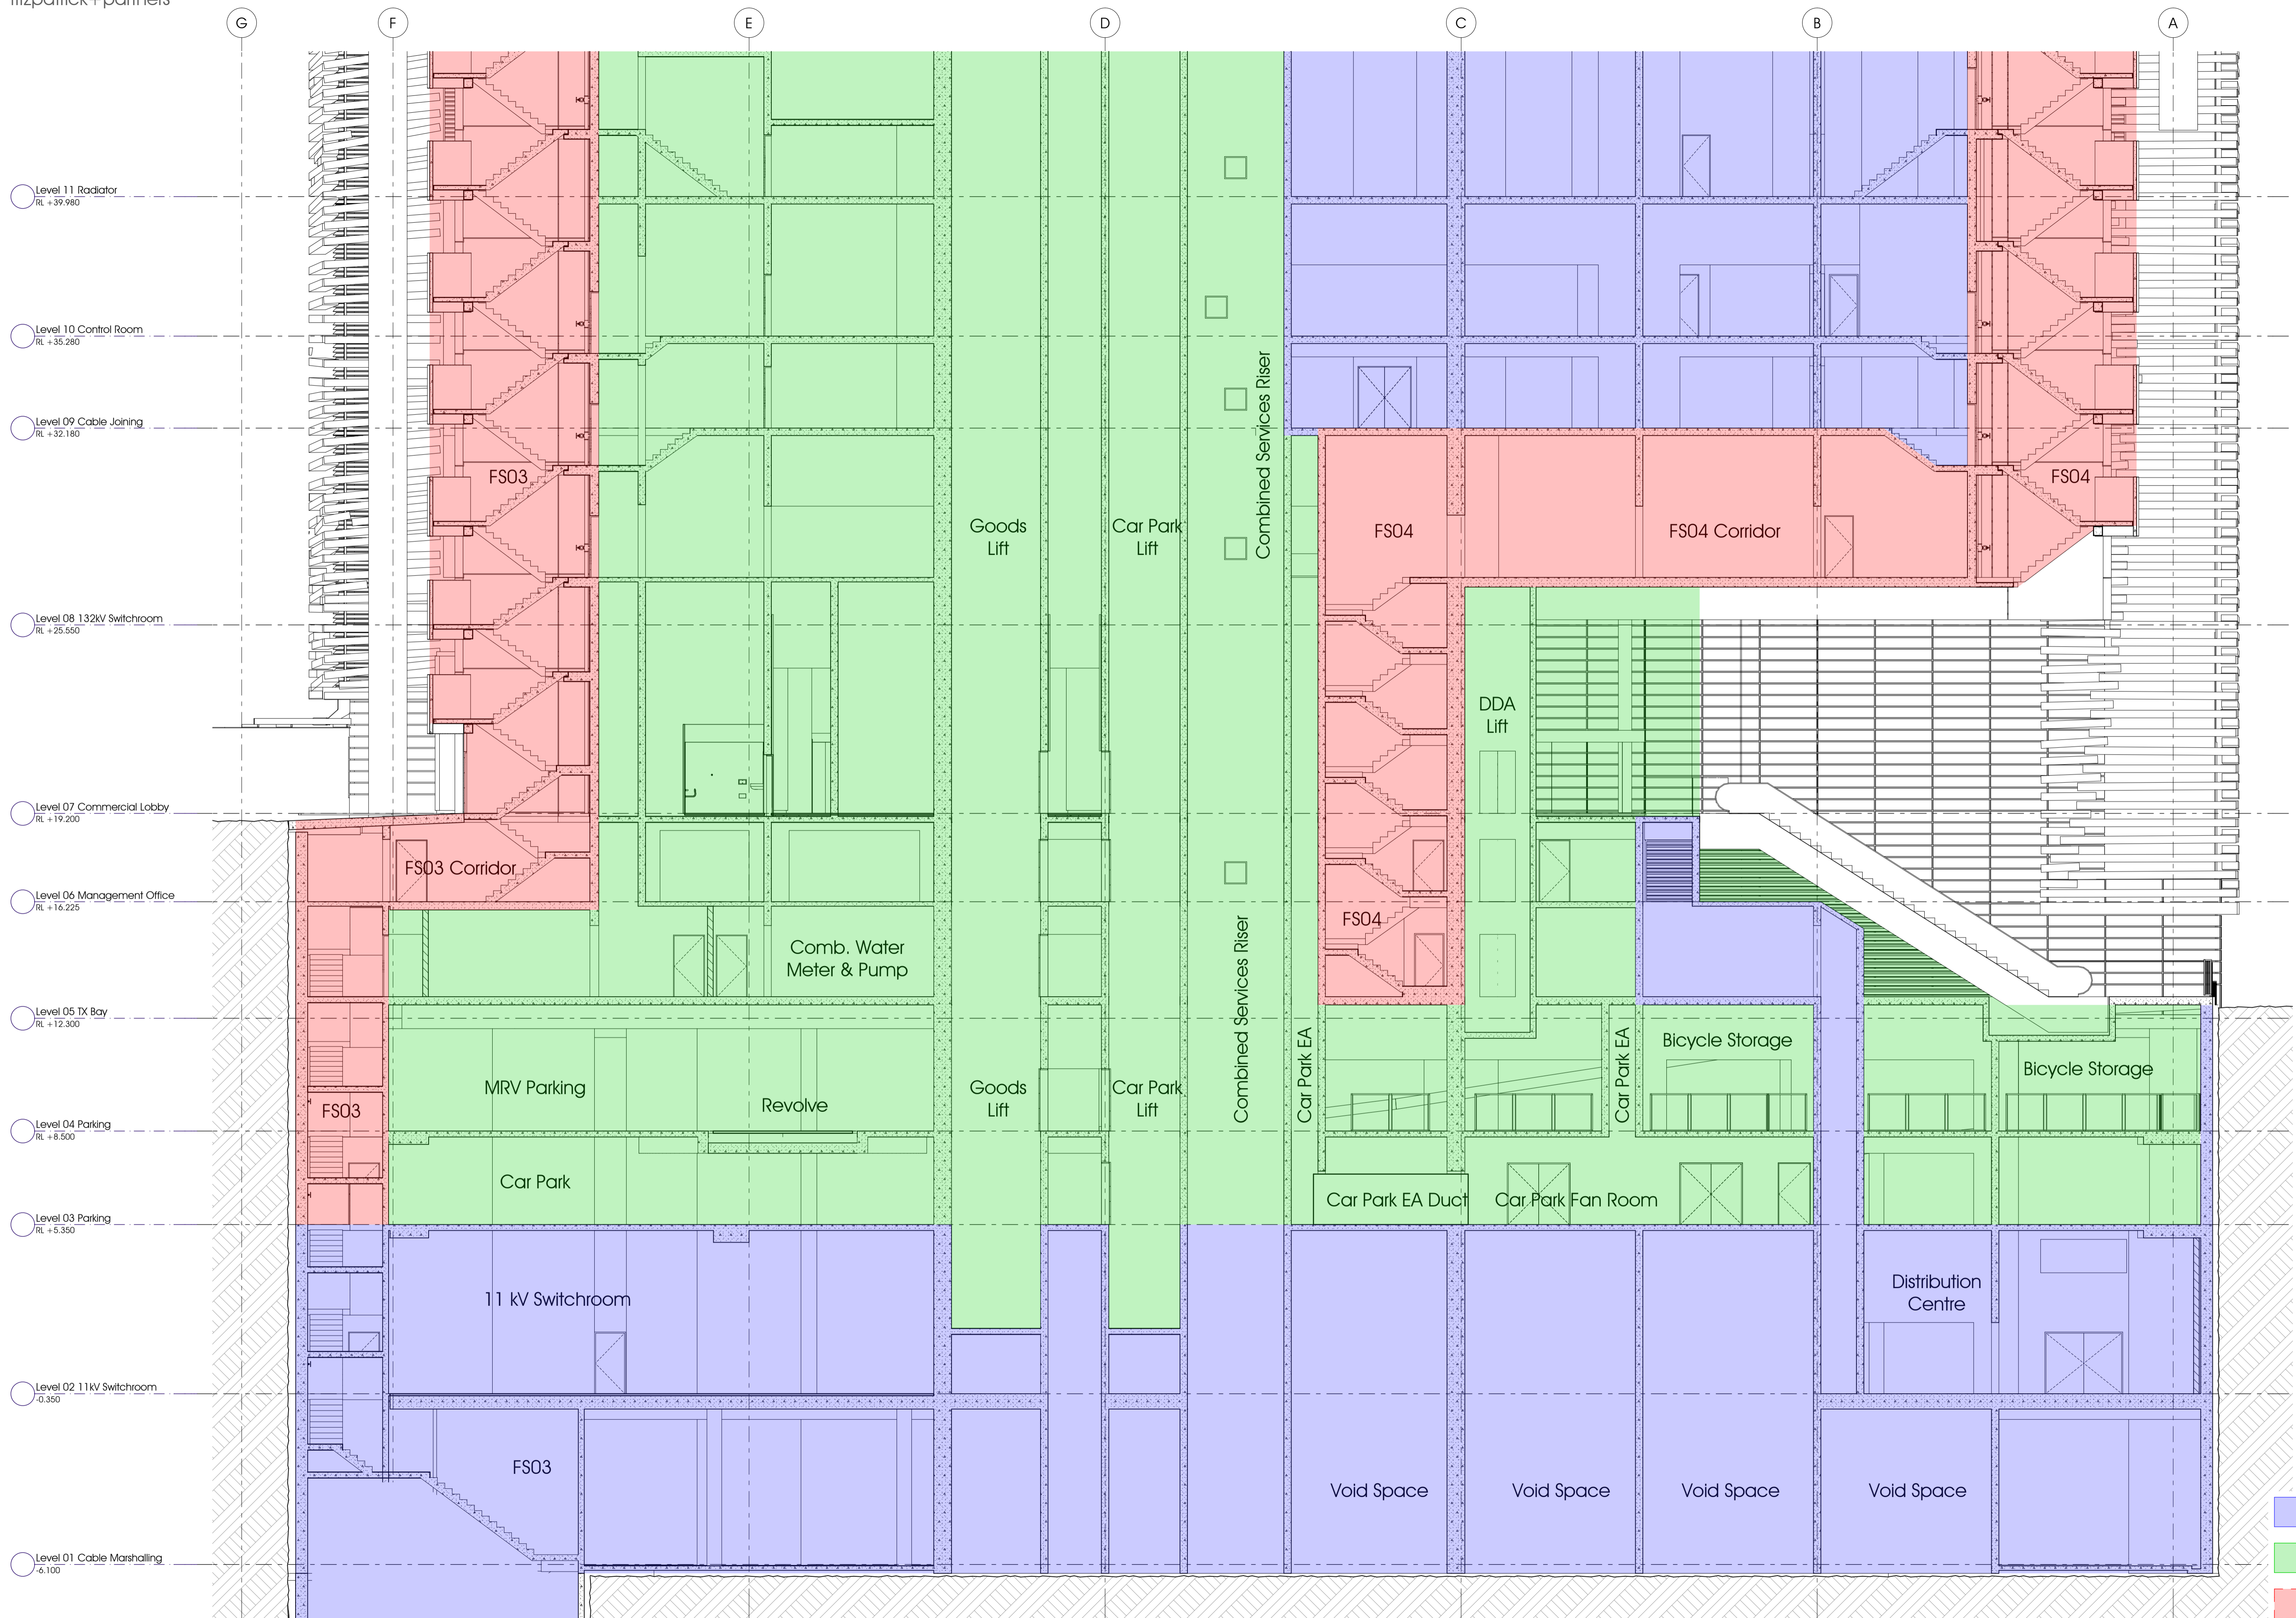

- Level 11 Radiator
RL +39.980
- Level 10 Control Room
RL +35.280
- Level 09 Cable Joining
RL +32.180
- Level 08 132kV Switchroom
RL +25.550
- Level 07 Commercial Lobby
RL +19.200
- Level 06 Management Office
RL +16.225
- Level 05 TX Bay
RL +12.300
- Level 04 Parking
RL +8.500
- Level 03 Parking
RL +5.350
- Level 02 11kV Switchroom
RL -0.350
- Level 01 Cable Marhalling
RL -6.100

- Ausgrid Stratum Area
- Tower Stratum Area
- Shared Stratum Area

33 Bligh Street

This drawing is issued upon the condition it is not copied, reproduced, related or disclosed to any unauthorised person either orally or in part without prior consent in writing of fitzpatrick+partners. Inconsistencies are to be reported to fitzpatrick+partners. Do not scale drawings. Check dimensions before commencing work.

Drawings show design intent only. Shop drawings are to be provided for approval prior to construction or manufacture. Inconsistencies are to be reported to fitzpatrick+partners.



PROJECT NORTH SCALE 1:100 PRINT DATE 17/11/2011
fitzpatrick+partners
© Copyright 2010
P1-612 6274 6200 WJ www.fitzpatrickpartners.com

DRAWING Stratum Section - Through Core

PROJECT NO. 21025 DRAWING NO. SK-164 ISSUE C