

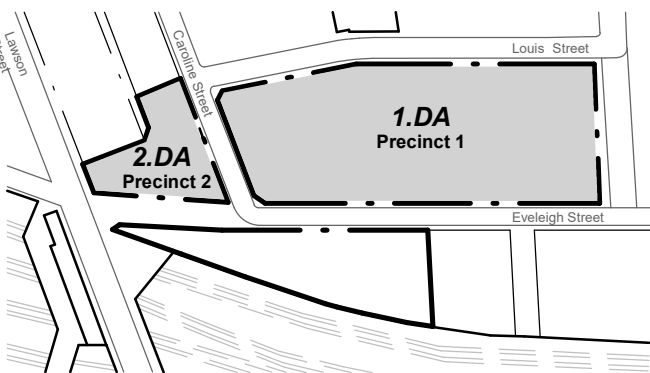
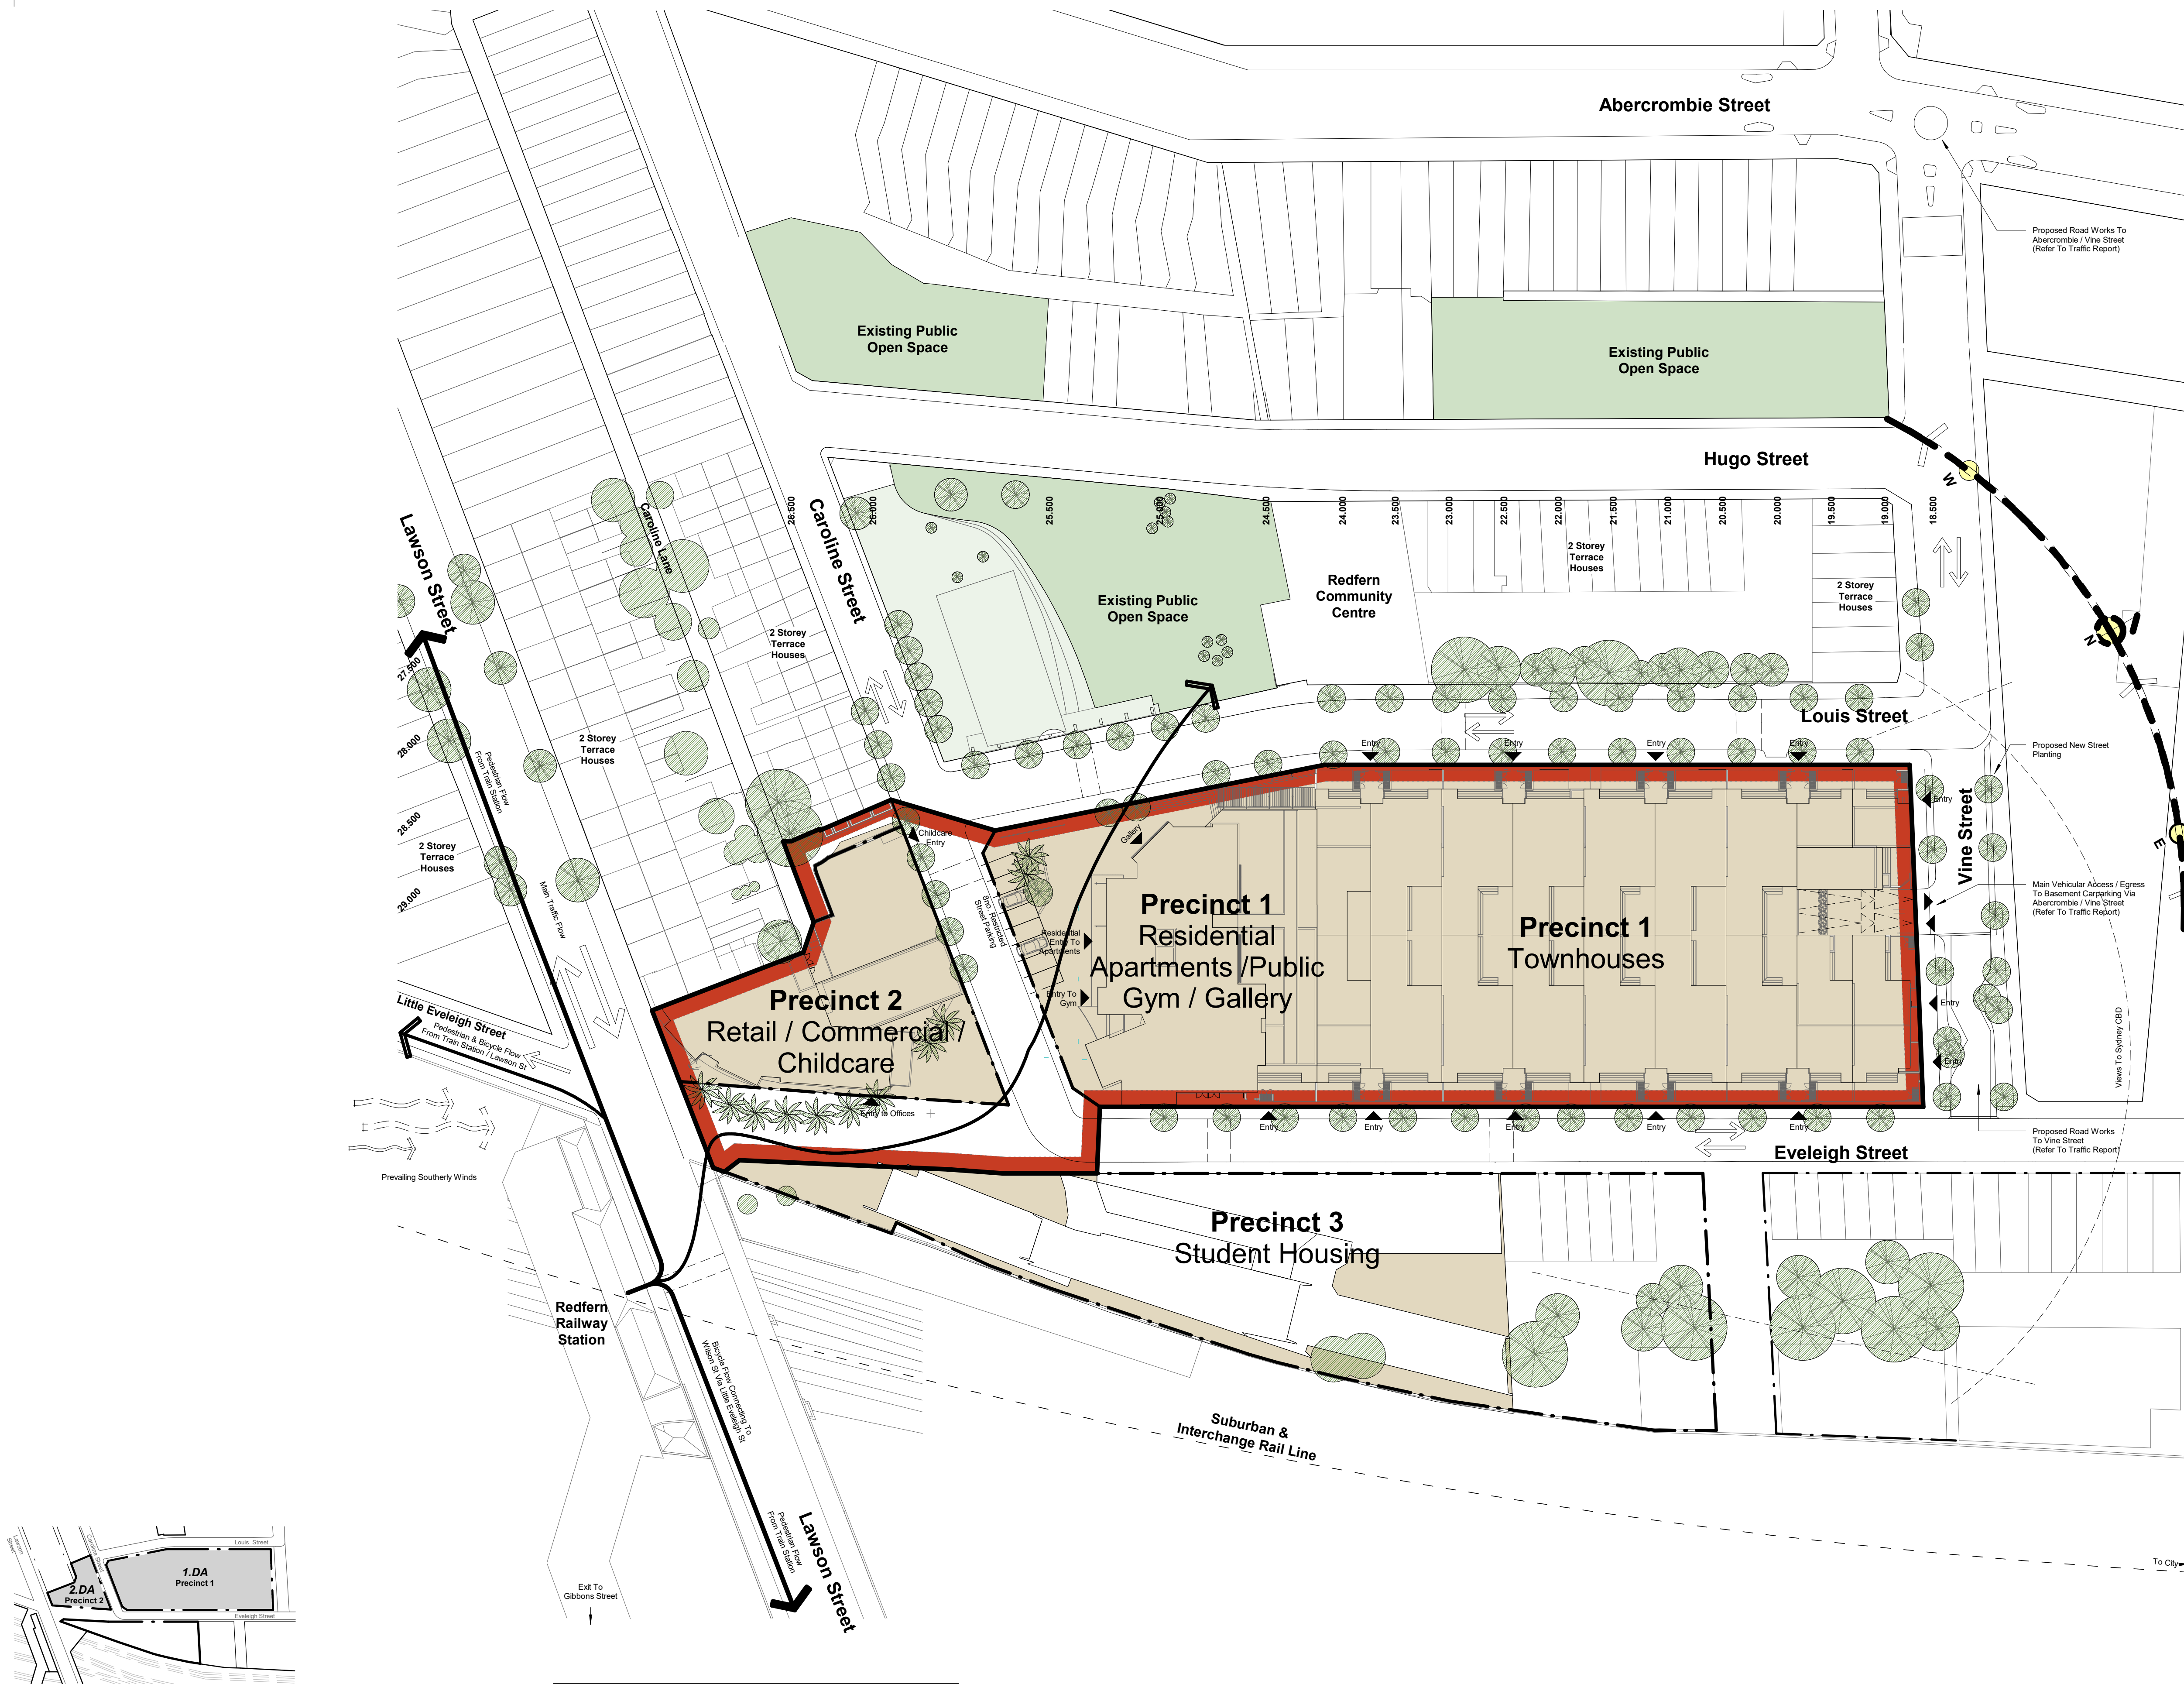


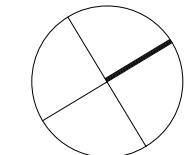

Development Application		
Rev	Description	Date
A	Precincts 1 & 2 Site Plan	06.07.18

Pemulwuy Project, Mixed Use Development, REDFERN

 

Proposed Site Plan - Precincts 1 and 2

JOB No.	DEI00210
DATE	June 2010
SCALE	A1 @ As indicated
DWG No.	0DA015 A