




DATE	NO.	REVISION HISTORY	DRW	CHK	QA

PRINCIPAL CONSULTANTS
Architect **architectus***
Services
Structural
PRINCIPAL CONTRACTOR

CLIENT

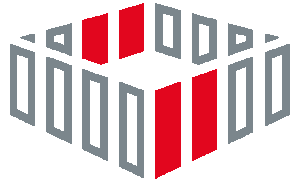

N E X T D C

NEXTDC
GPO Box 3219
Brisbane QLD 4001
T: +61 7 3177 4777

[Contractor / Consultant / Document Author]

architectus™

Adelaide
Brisbane
Canberra
Gold Coast
Melbourne
Newcastle
Perth
Sydney
Townsville

Gadigal Country
Level 17, 25 Martin Place
Sydney NSW 2000
T (61 2) 8252 8400
sydney@architectus.com.au
ABN 90 131 245 684

Document Author Project Number
240292.00

Key Plan



Site	S7	Stage	01	Phase	00
------	-----------	-------	-----------	-------	-----------

NEXTDC Project Number

Project Address
**HONEYCOMB DRIVE,
EASTERN CREEK NSW 2766**

Project Name
NEXTDC S7

Drawing Title
LOCATION PLAN

Drawing Status

Drawn RT	Date
Checked JG	Date

Scale 1 : 5000	Sheet A1	File Name S7-AR-ARC-DRG-SW-0100-0001.RVT
-------------------	-------------	---

Drawing Number S7-AR-ARC-DRG-SW-0100-0001	Rev
---	-----

WORK IN PROGRESS

DRAWINGS COLOUR CODED - PRINT ALL COPIES IN COLOUR

Autodesk Docs/240292_NEXTDC S7_102527-AR-ARC-RTV-SW-0100-0001.rvt




WORK IN PROGRESS

11/02/2026	IFI-2	ISSUED FOR INFORMATION				Digital
28/01/2026	IFI-1	ISSUED FOR INFORMATION				Digital
DATE	NO.	REVISION HISTORY	DRW	CHK	QA	
PRINCIPAL CONSULTANTS						
Architect			architectus™			
Services						
Structural						
PRINCIPAL CONTRACTOR						
CLIENT						
 NEXTDC GPO Box 3219 Brisbane QLD 4001 T: +61 7 3177 4777 [Contractor / Consultant / Document Author] architectus™ Adelaide Brisbane Canberra Gold Coast Melbourne Newcastle Perth Sydney Townsville Gadigal Country Level 17, 25 Martin Place Sydney NSW 2000 T (61 2) 8252 8400 sydney@architectus.com.au ABN 90 131 245 684						
Document Author Project Number						
240292.00						
Key Plan						
						
Site		Stage		Phase		
S7		00		00		
NEXTDC Project Number						
Project Address						
HONEYCOMB DRIVE, EASTERN CREEK NSW 2766						
Project Name						
NEXTDC S7						
Drawing Title						
SITE PLAN						
Drawing Status						
ISSUED FOR INFORMATION						
Drawn RT			Date			
Checked JG			Date			
Scale 1 : 1500		Sheet A1	File Name S7-AR-ARC-DRG-SW-0100-0001.RVT			
Drawing Number			Rev			
S7-AR-ARC-DRG-SW-0000-0010			IFI-1			

DRAWINGS COLOUR CODED - PRINT ALL COPIES IN COLOUR


11/02/2026 15:46:10

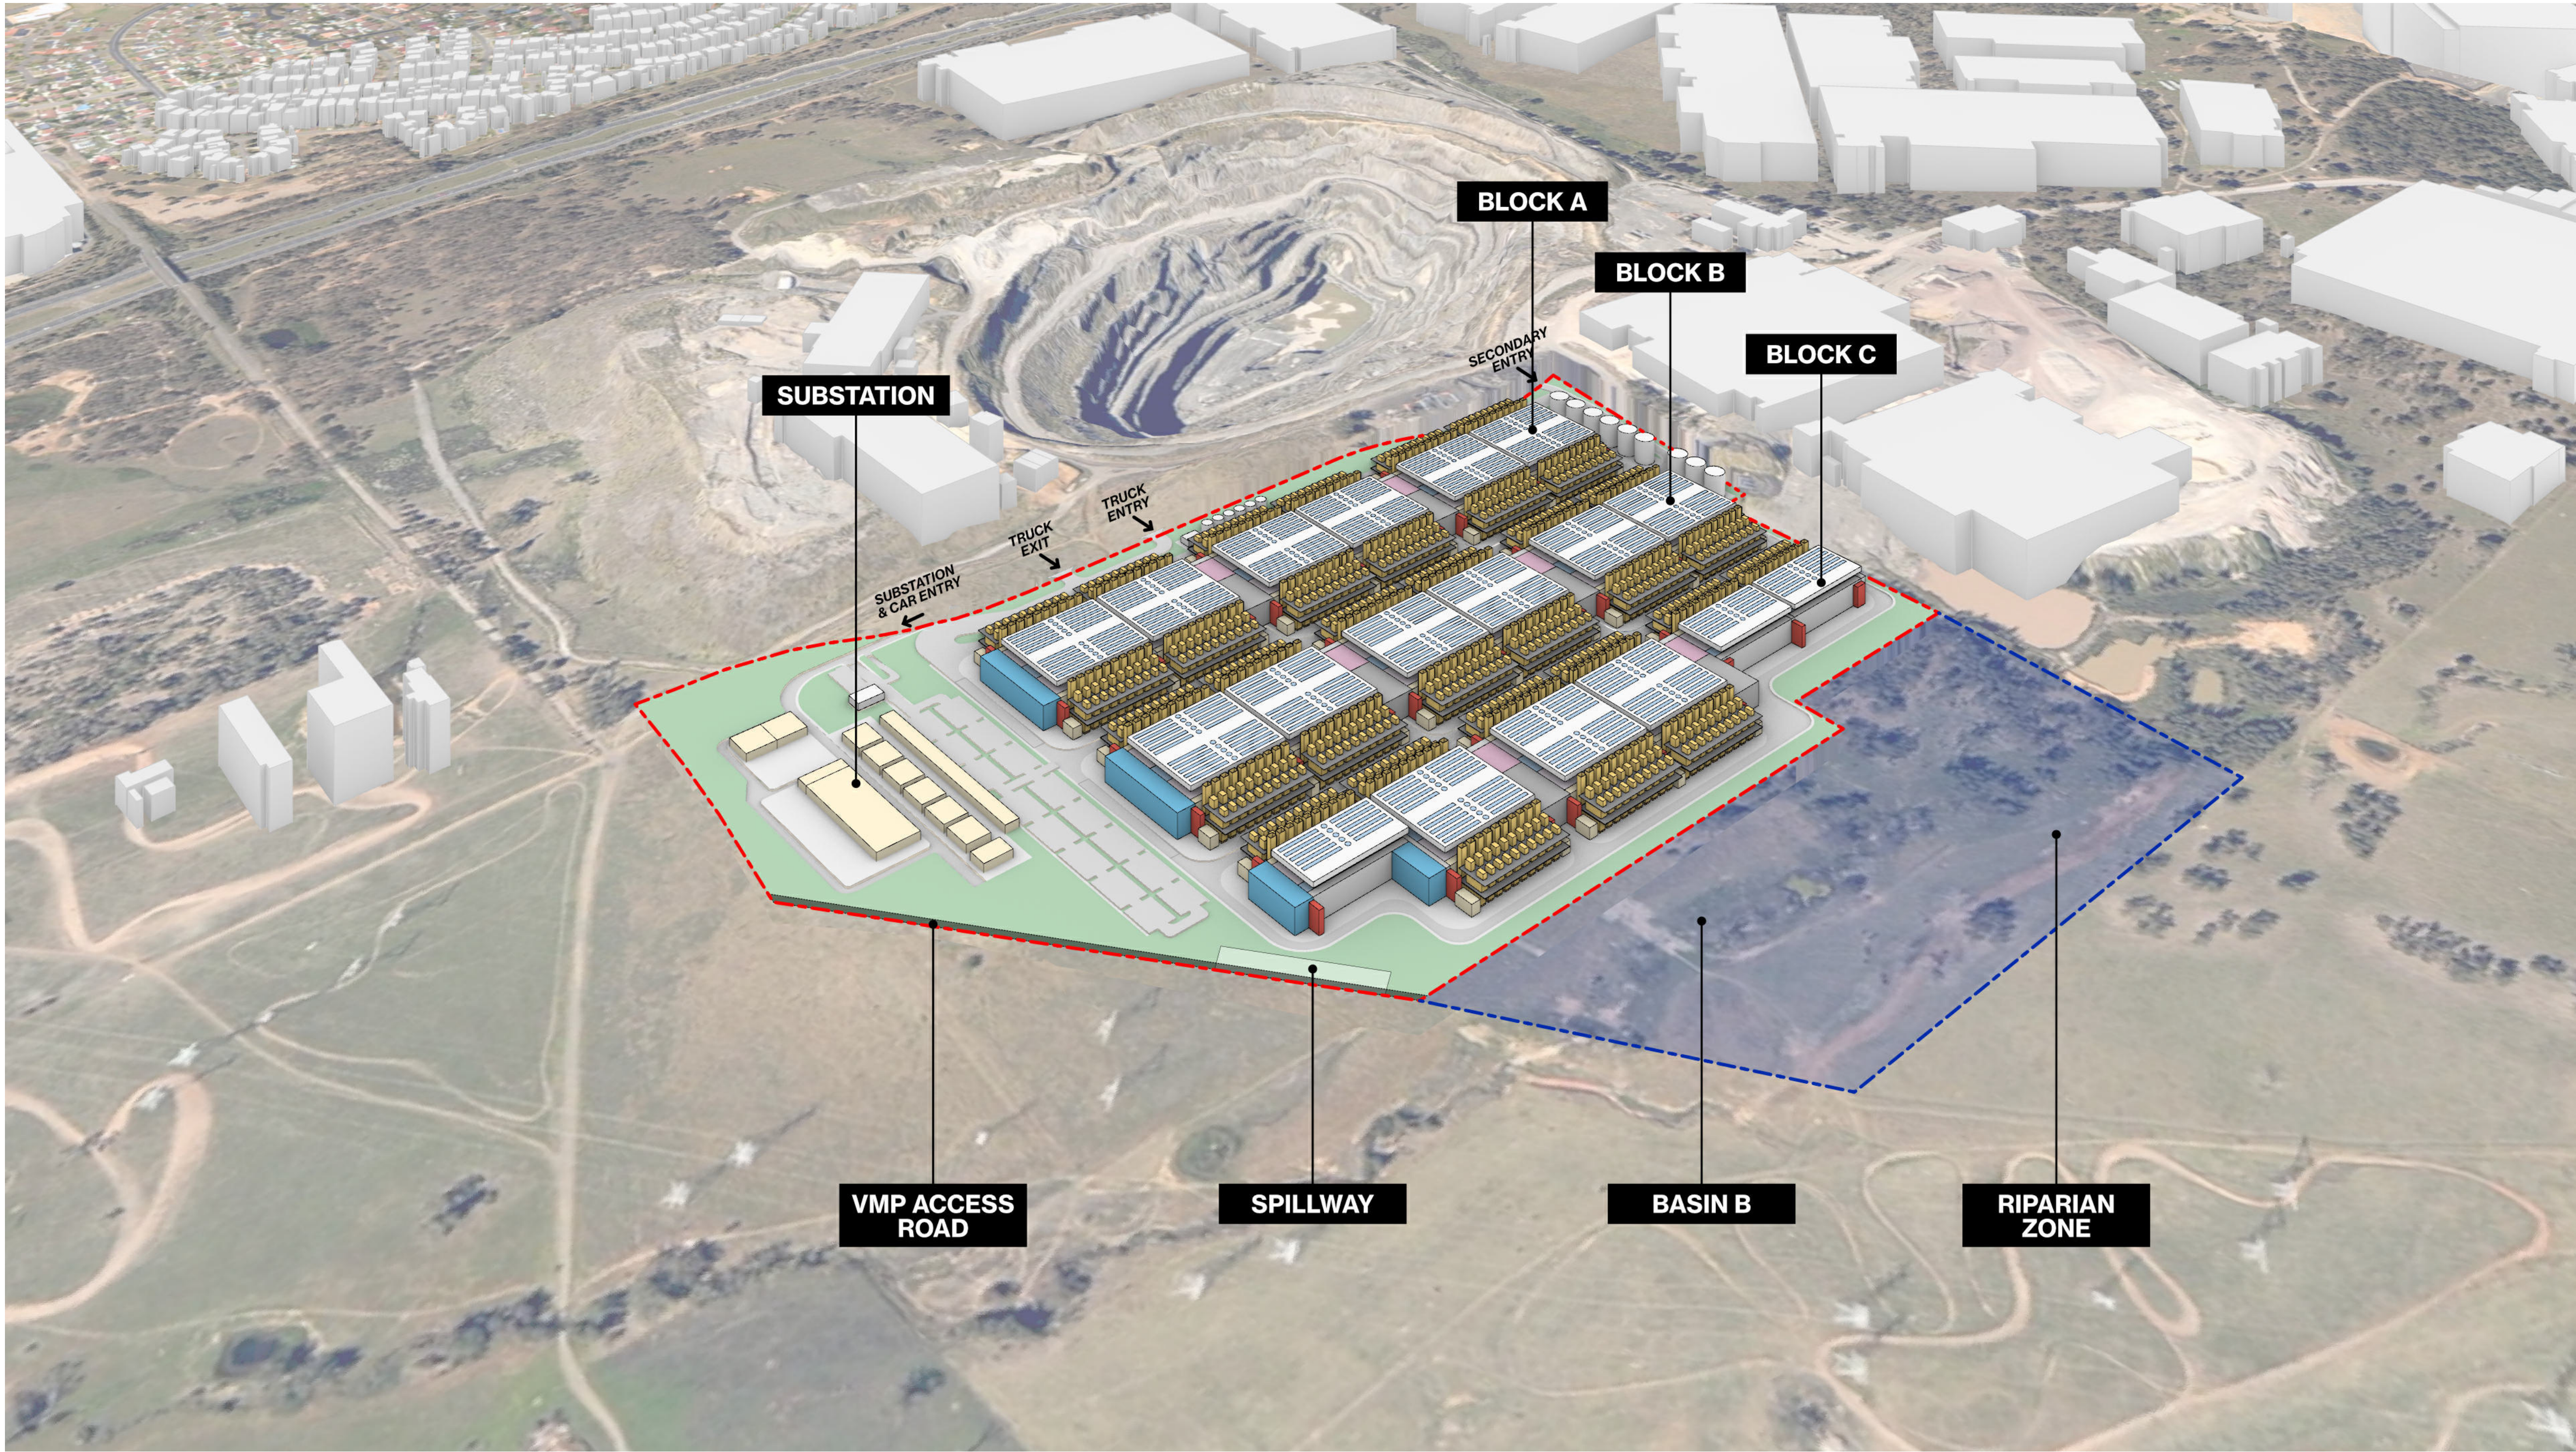

11/02/2026	IF1-2	ISSUED FOR INFORMATION	DRW	CHK	QA
28/01/2026	IF1-1	ISSUED FOR INFORMATION	DRW	CHK	QA
DATE	NO.	REVISION HISTORY	DRW	CHK	QA

PRINCIPAL CONSULTANTS
Architect **architectus™**
Services
Structural
PRINCIPAL CONTRACTOR

CLIENT

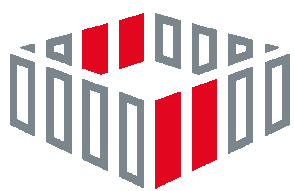

NEXTDC
NEXTDC
GPO Box 3219
Brisbane QLD 4001
T: +61 7 3177 4777

[Contractor / Consultant / Document Author]
architectus™
Adelaide
Brisbane
Canberra
Gold Coast
Melbourne
Newcastle
Perth
Sydney
Townsville
Gadigal Country
Level 17, 25 Martin Place
Sydney NSW 2000
T (61 2) 8252 8400
sydney@architectus.com.au
ABN 90 131 245 684

Document Author Project Number
240292.00

Key Plan



Site	S7	Stage	00	Phase	00
------	----	-------	----	-------	----

NEXTDC Project Number

Project Address
**HONEYCOMB DRIVE,
EASTERN CREEK NSW 2766**

Project Name
NEXTDC S7

Drawing Title
SITE PERSPECTIVE

Drawing Status
ISSUED FOR INFORMATION


Drawn RT	Date
Checked JG	Date

Scale	Sheet A1	File Name S7-AR-ARC-DRG-SW-0100-0001.RVT
-------	-------------	---


Drawing Number S7-AR-ARC-DRG-SW-0000-0011	Rev IF1-2
---	---------------------

WORK IN PROGRESS


DRAWINGS COLOUR CODED - PRINT ALL COPIES IN COLOUR

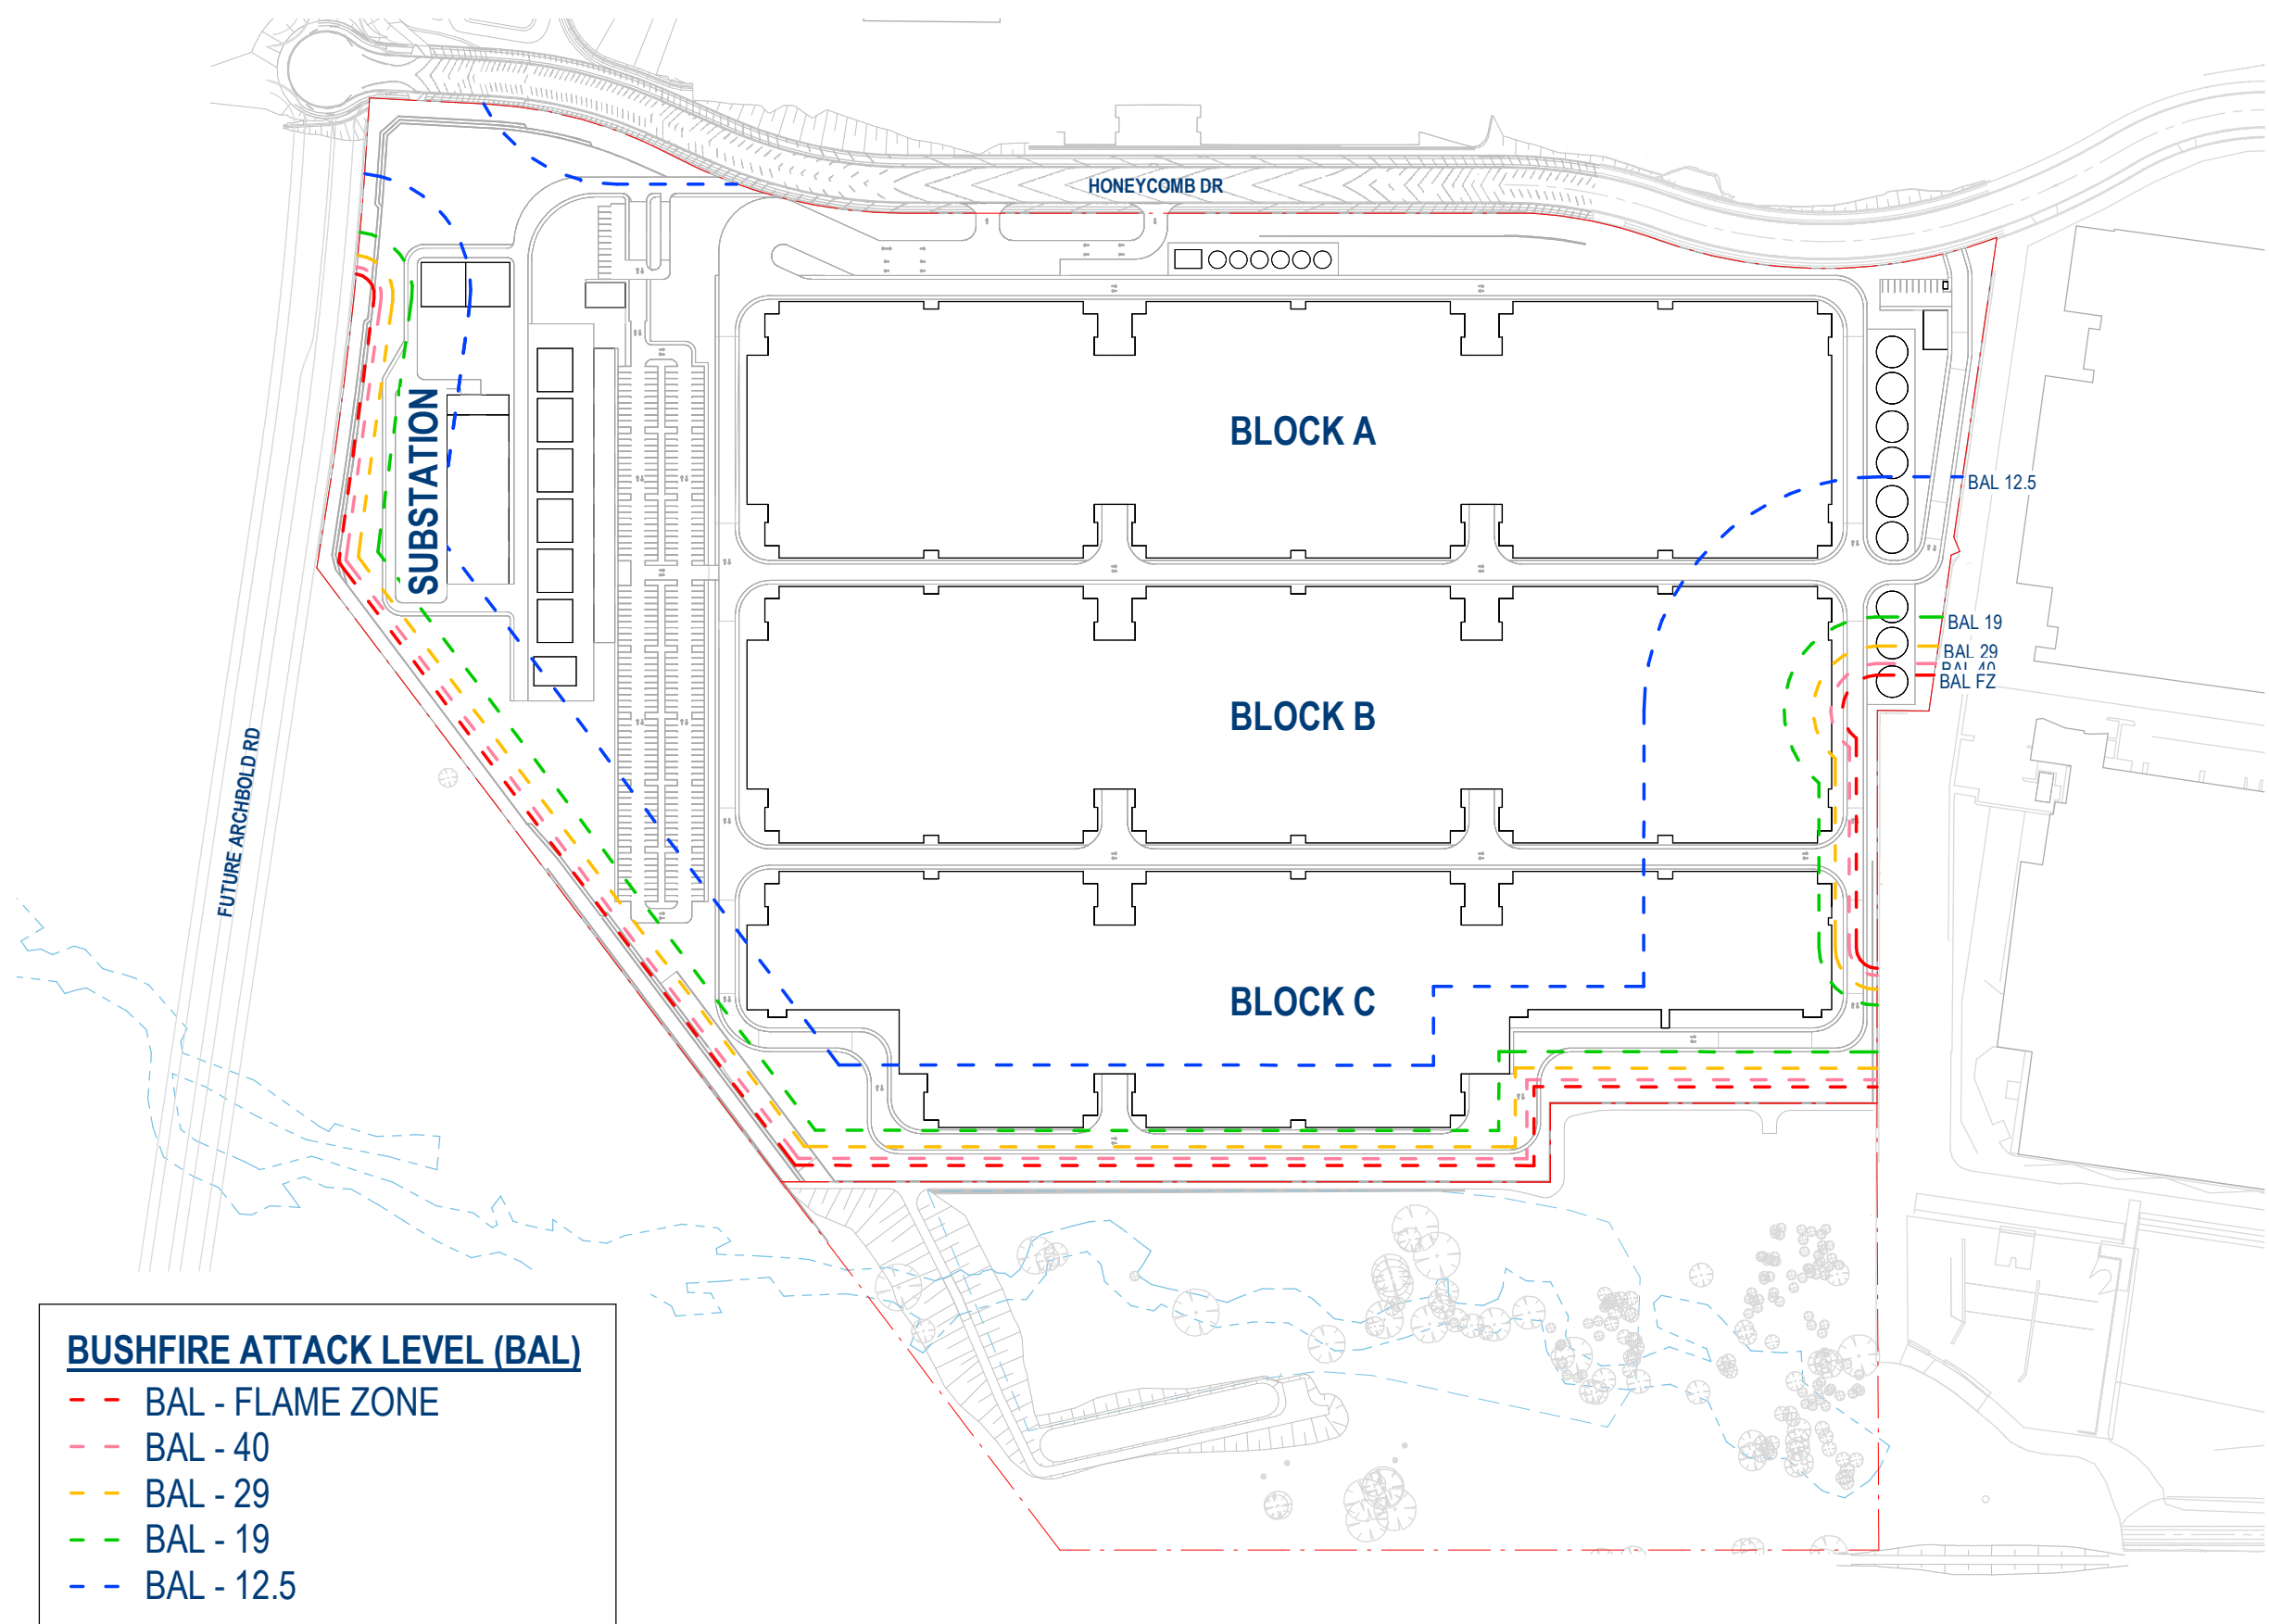


1 BUSHFIRE ATTACK LEVEL
SCALE: 1 : 3000

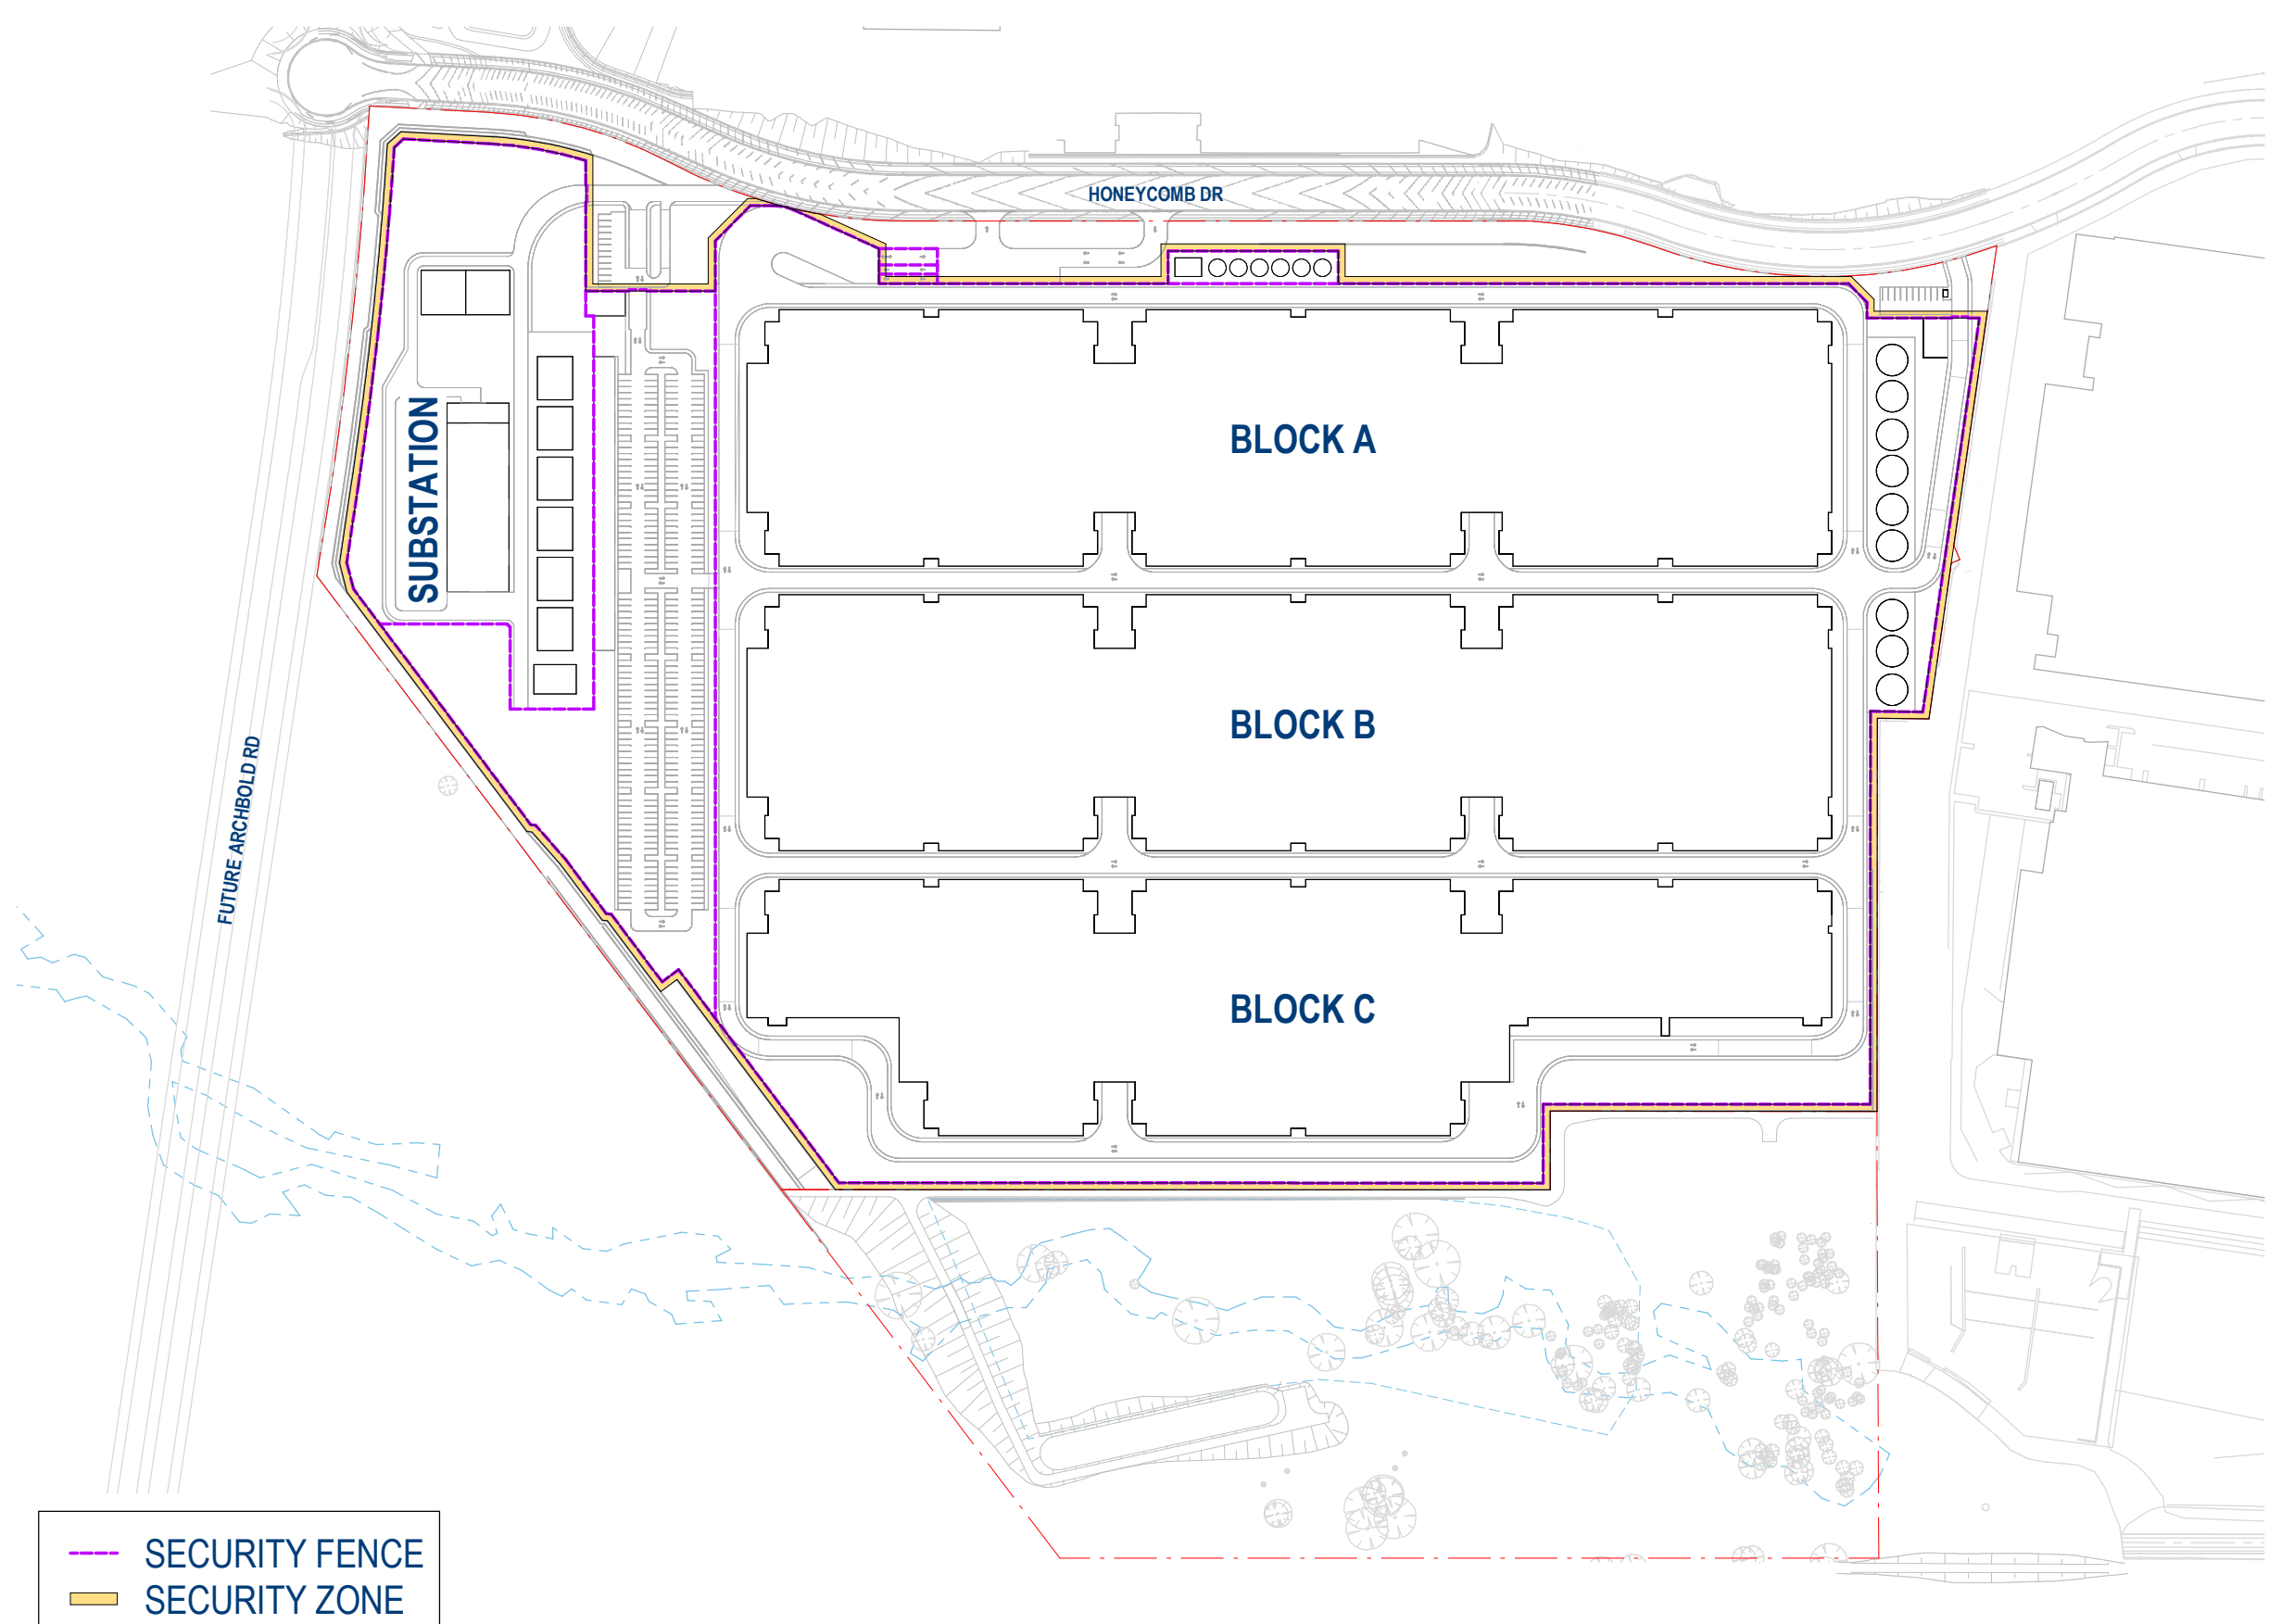

3 SECURITY ZONES
SCALE: 1 : 3000

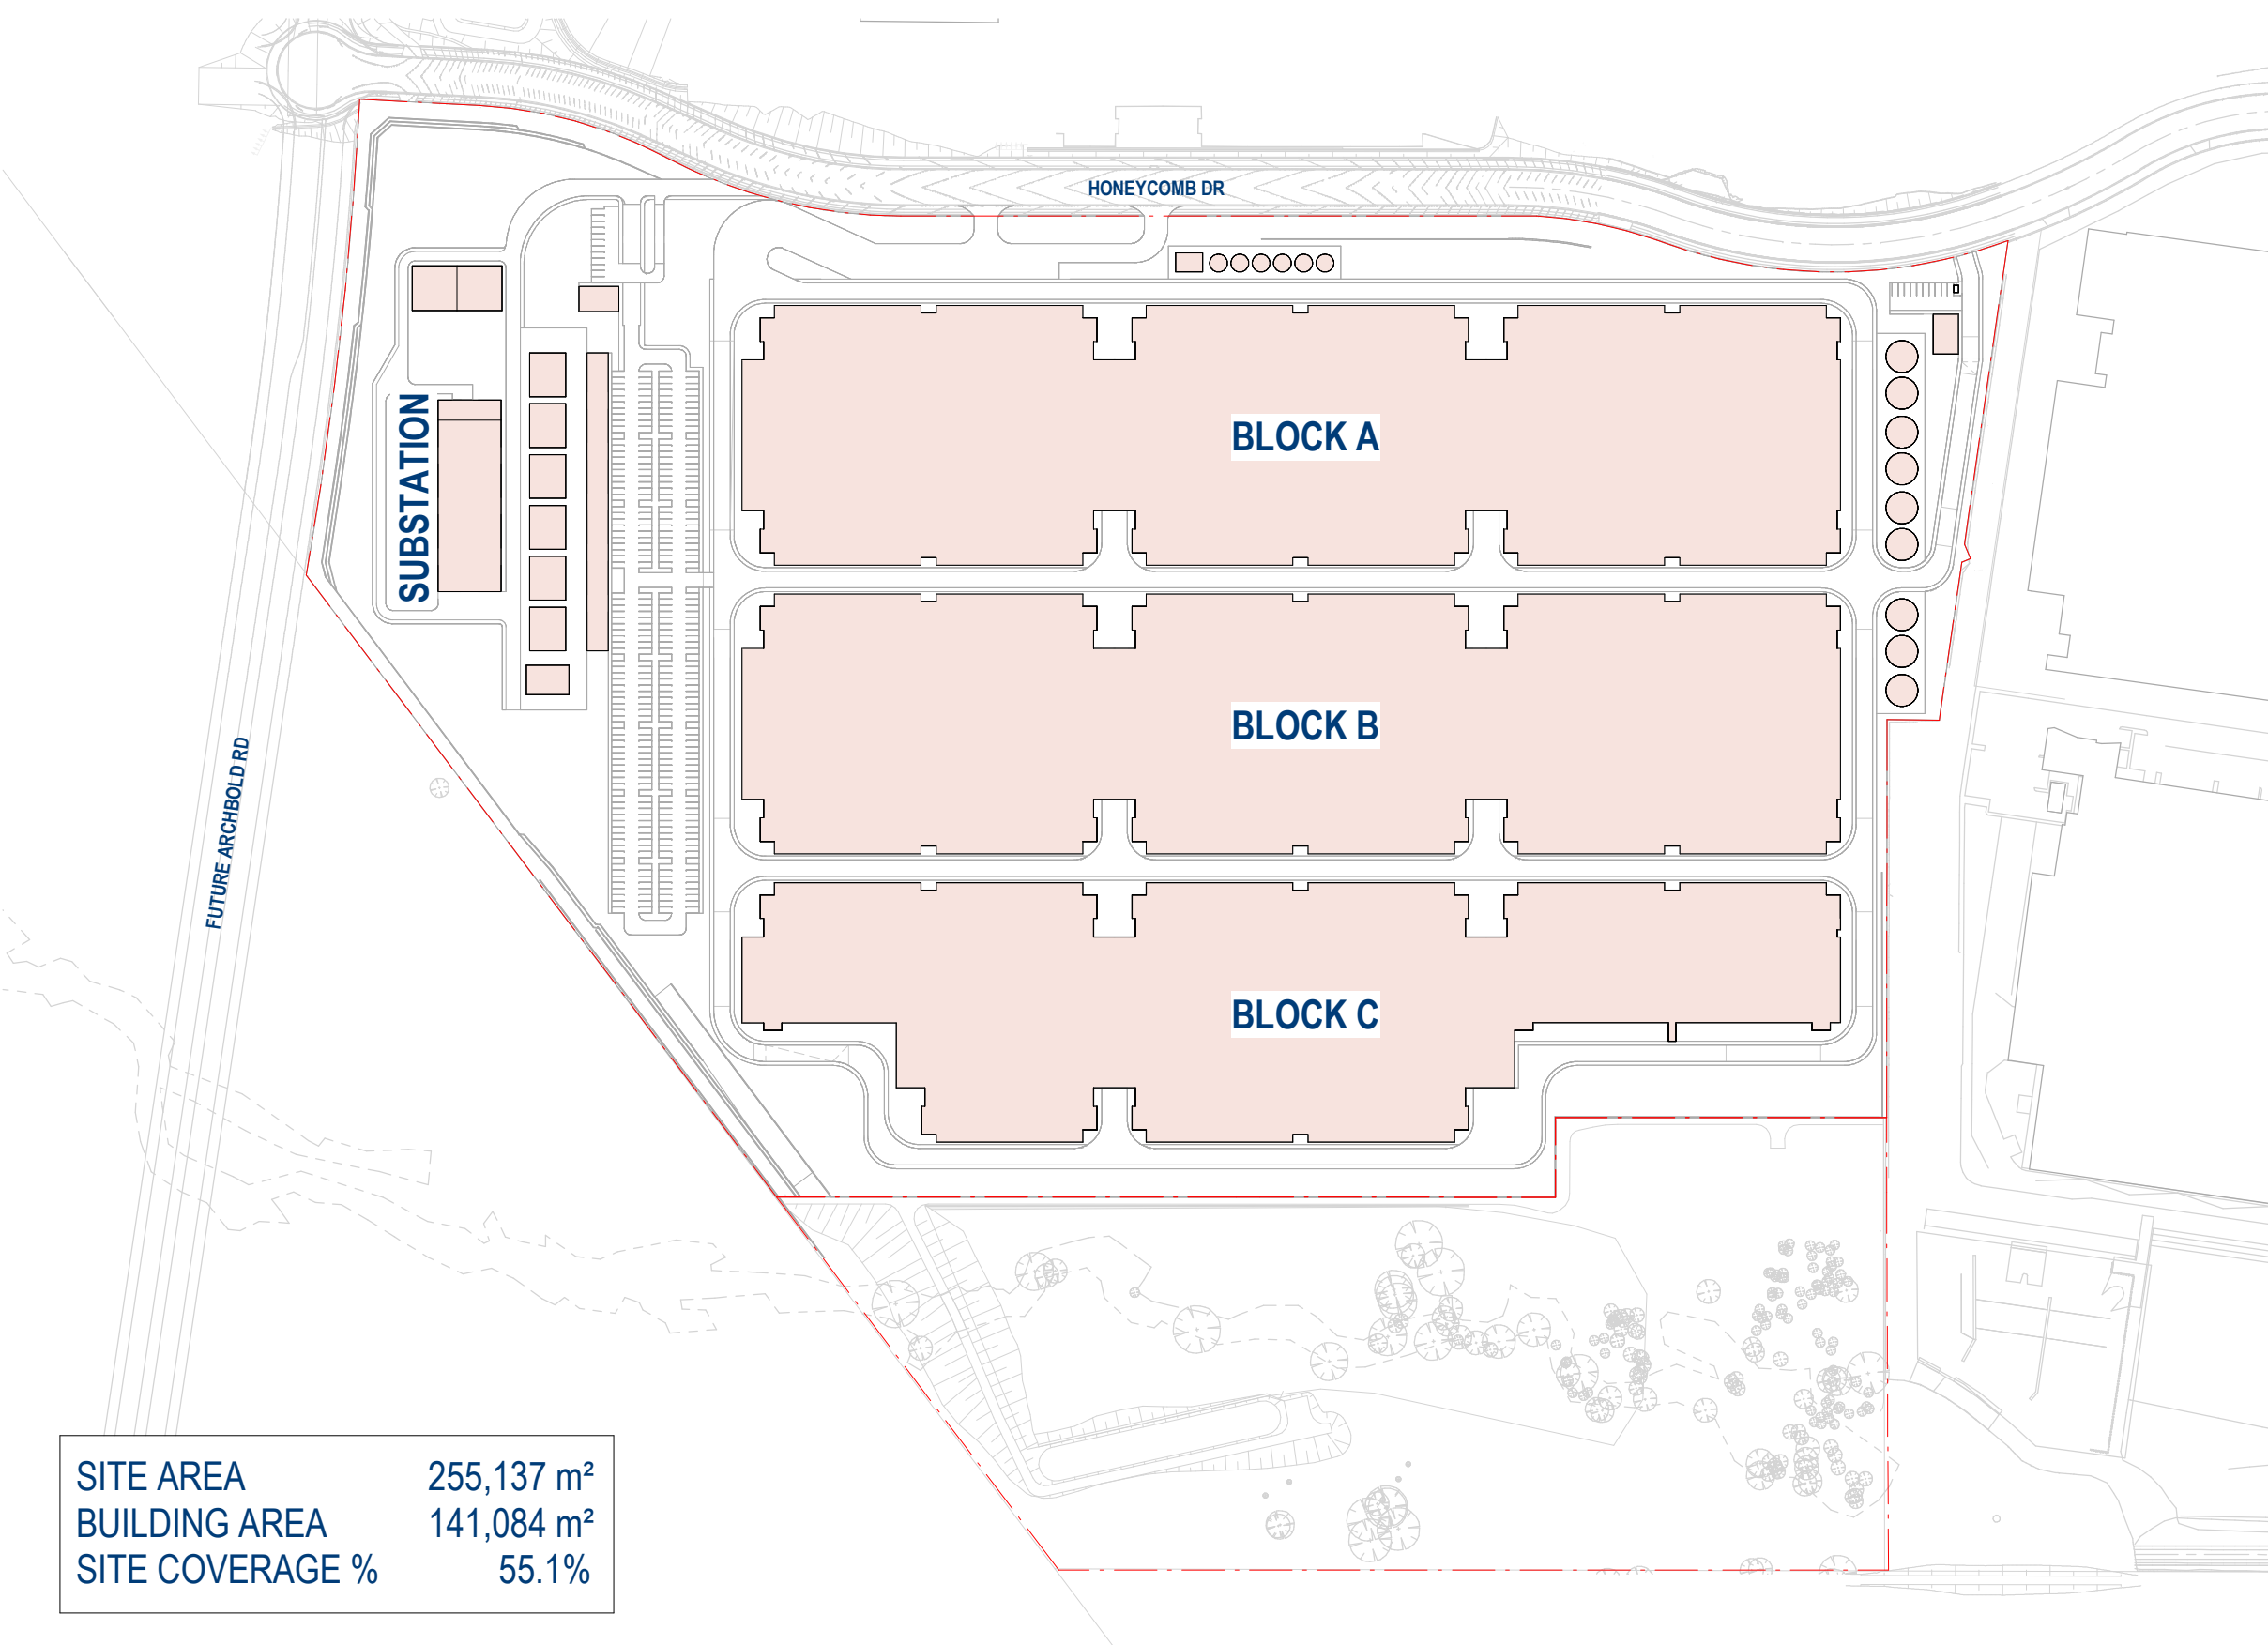

2 BUILDING COVERAGE
SCALE: 1 : 3000

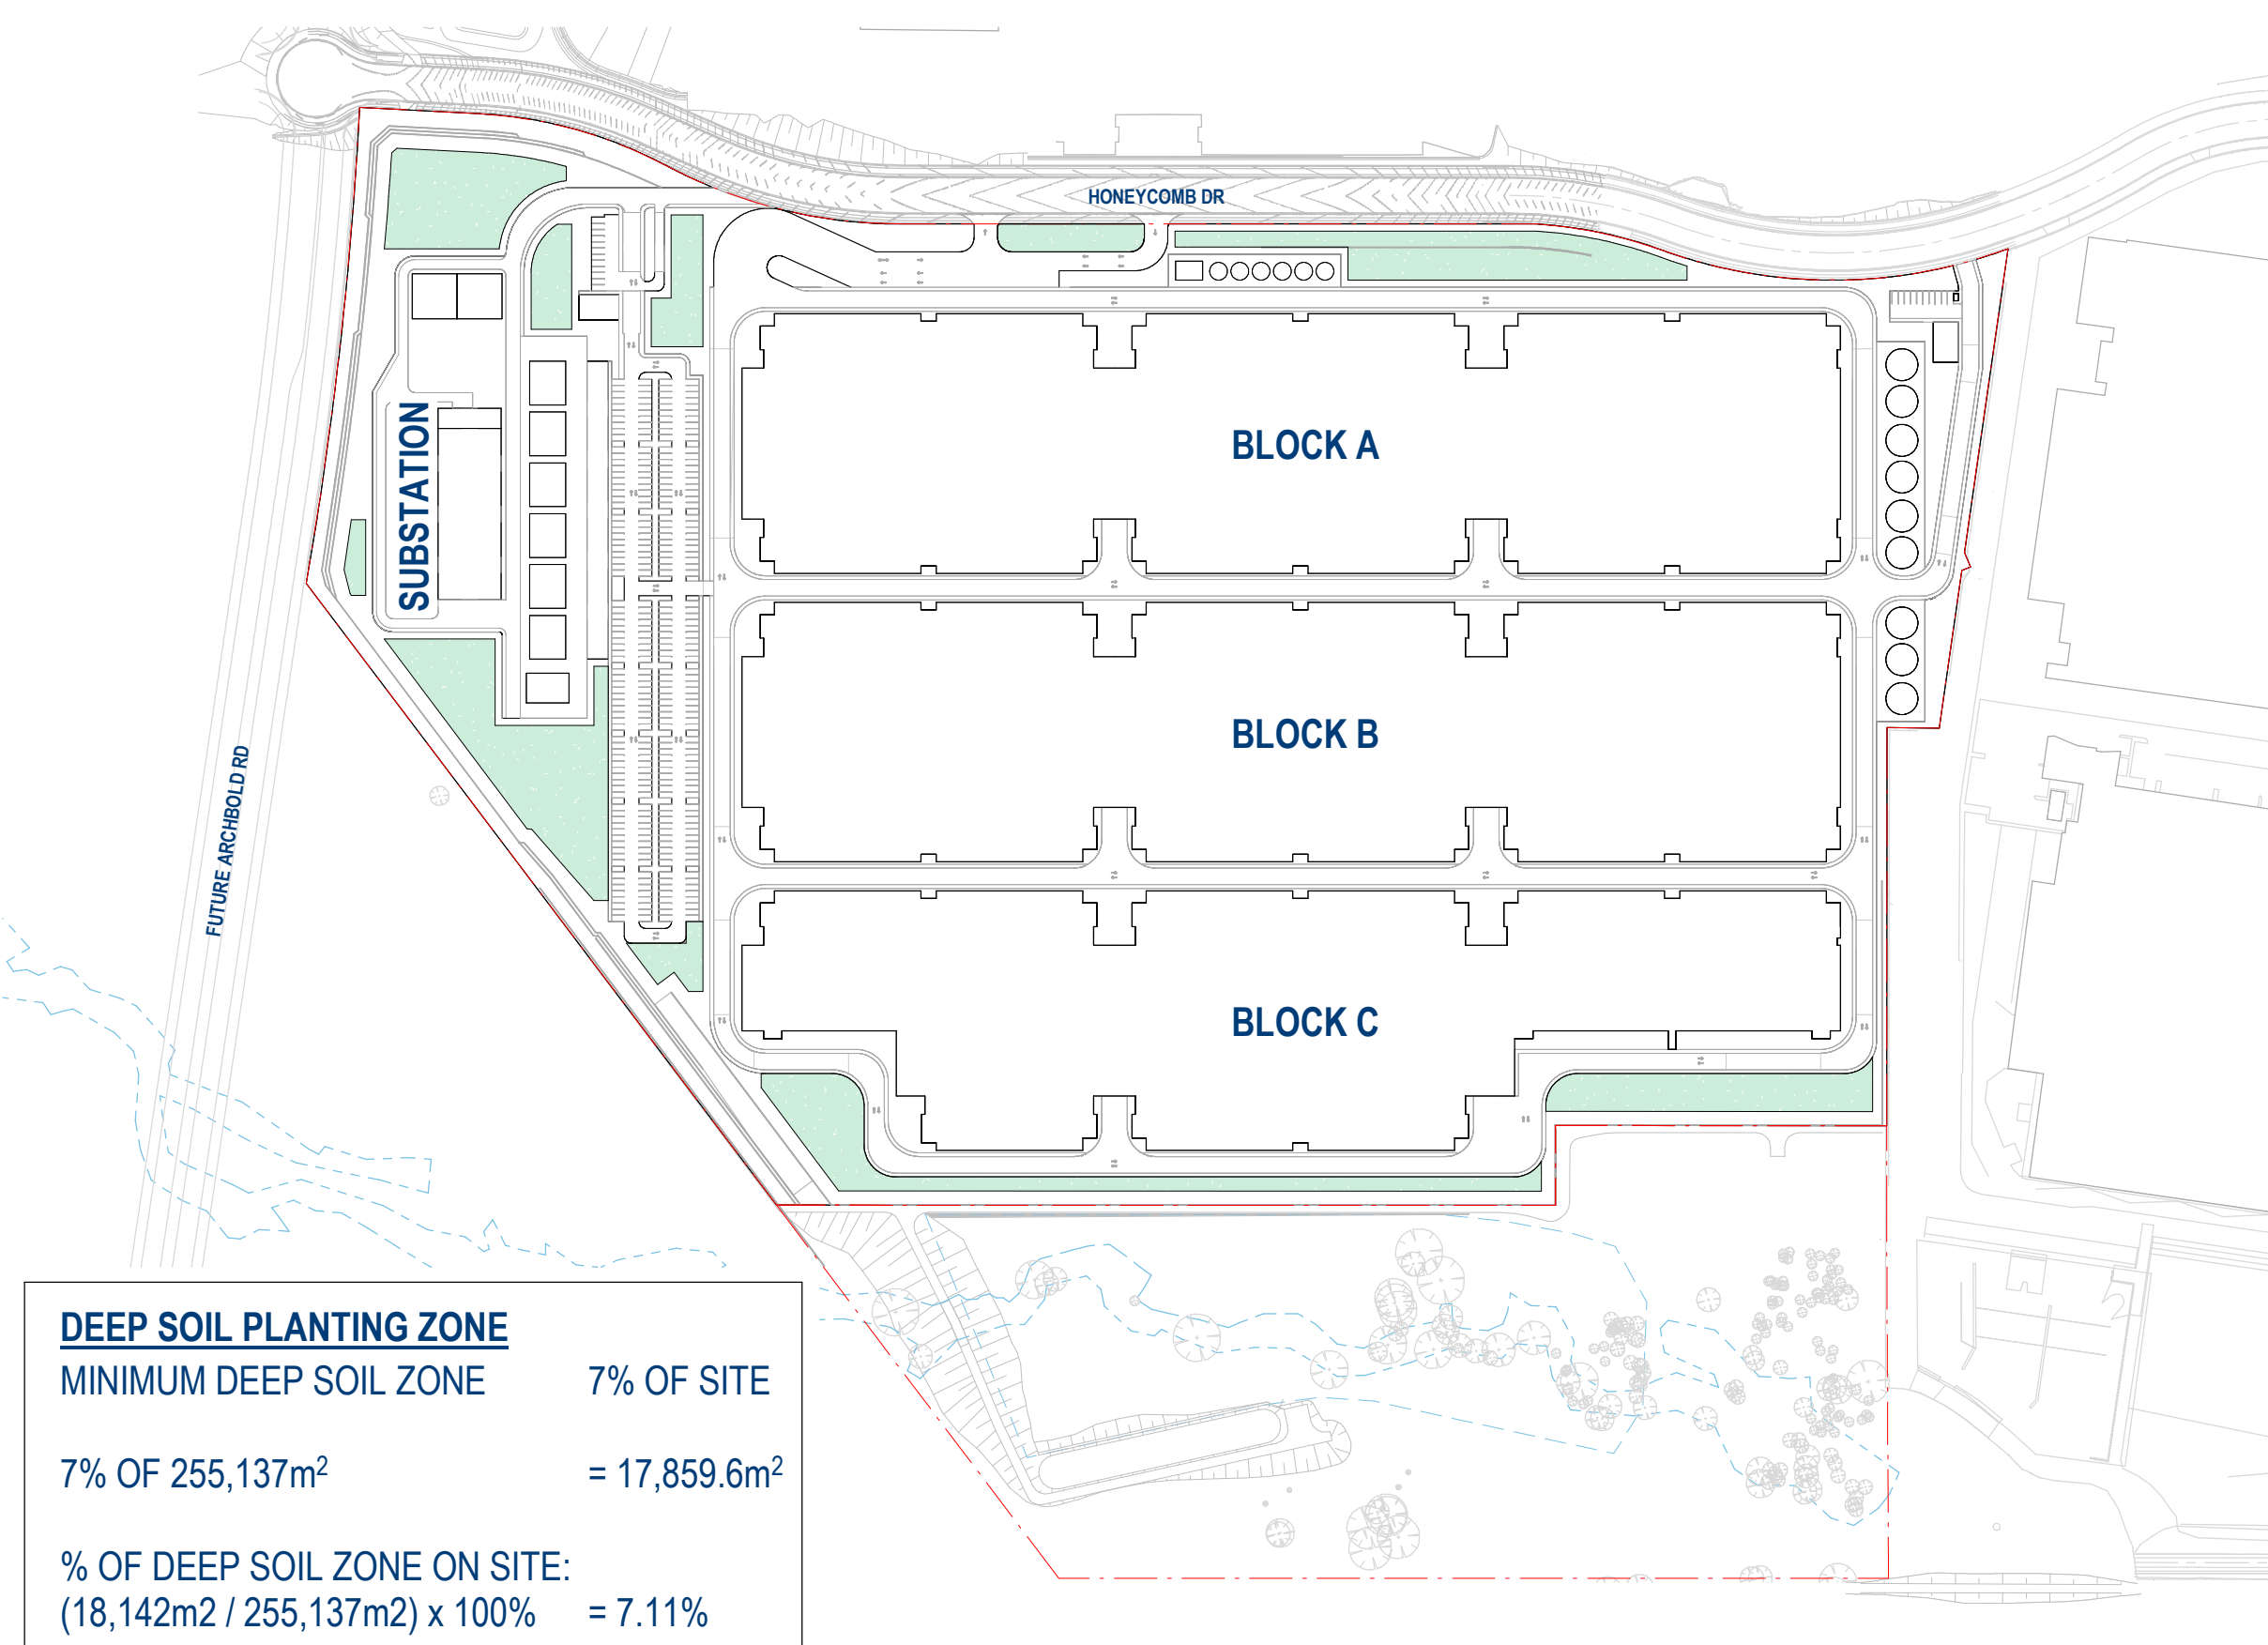

4 DEEP SOIL PLANTING
SCALE: 1 : 3000

11/02/2026	IFI-1	ISSUED FOR INFORMATION	DRW	CHK	QA
DATE	NO.	REVISION HISTORY	DRW	CHK	QA


PRINCIPAL CONSULTANTS
Architect **architectus™**

Services

Structural

PRINCIPAL CONTRACTOR

CLIENT

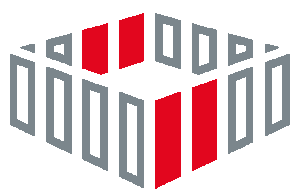
N E X T D C
NEXTDC
GPO Box 3219
Brisbane QLD 4001
T: +61 7 3177 4777
[Contractor / Consultant / Document Author]
architectus™
Adelaide
Brisbane
Canberra
Gold Coast
Melbourne
Newcastle
Perth
Sydney
Townsville
Gadigal Country
Level 17, 25 Martin Place
Sydney NSW 2000
T (61 2) 8252 8400
sydney@architectus.com.au
ABN 90 131 245 684
Document Author Project Number
240292.00

Key Plan

Site **S7** Stage **00** Phase **00**

NEXTDC Project Number

Project Address
**HONEYCOMB DRIVE,
EASTERN CREEK NSW 2766**

Project Name
NEXTDC S7

Drawing Title
SITE WIDE DIAGRAMS

Drawing Status
ISSUED FOR INFORMATION

Drawn
RT

Checked
JG

Scale
1 : 3000

Sheet
A1

File Name
S7-AR-ARC-DRG-SW-0100-0001.RVT

Drawing Number
S7-AR-ARC-DRG-SW-0000-0100

Rev
IFI-1



WORK IN PROGRESS

DRAWINGS COLOUR CODED - PRINT ALL COPIES IN COLOUR



DRAWINGS COLOUR CODED - PRINT ALL COPIES IN COLOUR

WORK IN PROGRESS

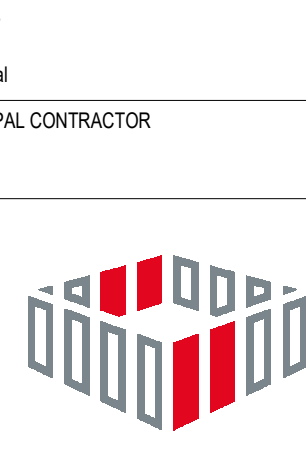 11/02/2026	IF1-2	ISSUED FOR INFORMATION				Digital
28/01/2026	IF1-1	ISSUED FOR INFORMATION				Digital
DATE	NO.	REVISION HISTORY			DRW	CHK
					QA	
PRINCIPAL CONSULTANTS						
Architect		architectus™				
Services						
Structural						
PRINCIPAL CONTRACTOR						
CLIENT						
						
NEXTDC GPO Box 3219 Brisbane QLD 4001 T: +61 7 3177 4777						
[Contractor / Consultant / Document Author]						
architectus™						
Adelaide Brisbane Canberra Gold Coast Melbourne Newcastle Perth Sydney Townsville		Gadigal Country Level 17, 25 Martin Place Sydney NSW 2000 T (61 2) 8252 8400 sydney@architectus.com.au ABN 90 131 245 684				
Document Author Project Number						
240292.00						
Key Plan						
						
Site	S7		Stage	00		Phase
00						
NEXTDC Project Number						
Project Address						
HONEYCOMB DRIVE, EASTERN CREEK NSW 2766						
Project Name						
NEXTDC S7						
Drawing Title						
OVERALL SITE AREA PLAN						
Drawing Status						
ISSUED FOR INFORMATION						
Drawn RT			Date			
Checked JG			Date			
Scale 1 : 3000		Sheet A1	File Name S7-AR-ARC-DRG-SW-0100-0001.RVT			
Drawing Number					Rev	
S7-AR-ARC-DRG-SW-0000-0201					IF1-2	



DEVELOPABLE AREA


	LOT 13	353,575 m²
less	FULTON HOGAN	54,727 m²
	ARCHBOLD ROAD RESERVE	5,317 m²
	BASIN & VMP	69,216 m²
	BASIN & VMP ACCESS	1,337 m²
	RESULTANT LOT 131	222,978 m²
plus	LOT 7	32,159 m²
	DEVELOPABLE AREA	255,137 m²

11/02/2026	IF1-2	ISSUED FOR INFORMATION				Digital
28/01/2026	IF1-1	ISSUED FOR INFORMATION				Digital
DATE	NO.	REVISION HISTORY		DRW	CHK	QA

PRINCIPAL CONSULTANTS
Architect **architectus™**
Services
Structural

PRINCIPAL CONTRACTOR

CLIENT

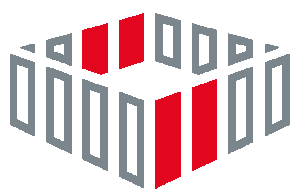

N E X T D C

NEXTDC
GPO Box 3219
Brisbane QLD 4001
T: +61 7 3177 4777

[Contractor / Consultant / Document Author]


architectus™

Adelaide
Brisbane
Canberra
Gold Coast
Melbourne
Newcastle
Perth
Sydney
Townsville

Gadigal Country
Level 17, 25 Martin Place
Sydney NSW 2000
T (61 2) 8252 8400
sydney@architectus.com.au
ABN 90 131 245 684

Document Author Project Number
240292.00

Key Plan

 

Site	S7	Stage	00	Phase	00
------	----	-------	----	-------	----

NEXTDC Project Number

Project Address
**HONEYCOMB DRIVE,
EASTERN CREEK NSW 2766**

Project Name
NEXTDC S7

Drawing Title
DEVELOPABLE AREA PLAN

Drawing Status
ISSUED FOR INFORMATION

Drawn	RT	Date	
-------	----	------	--

Checked	JG	Date	
---------	----	------	--

Scale	1 : 3000	Sheet	A1	File Name	S7-AR-ARC-DRG-SW-0100-0001.RVT
-------	----------	-------	----	-----------	--------------------------------

Drawing Number	S7-AR-ARC-DRG-SW-0000-0202	Rev	IF1-2
----------------	----------------------------	-----	-------

WORK IN PROGRESS

DRAWINGS COLOUR CODED - PRINT ALL COPIES IN COLOUR


DCP SETBACK 10m

DCP SETBACK 10m

DCP SETBACK 3m

DCP SETBACK 3m

DCP SETBACK 3m

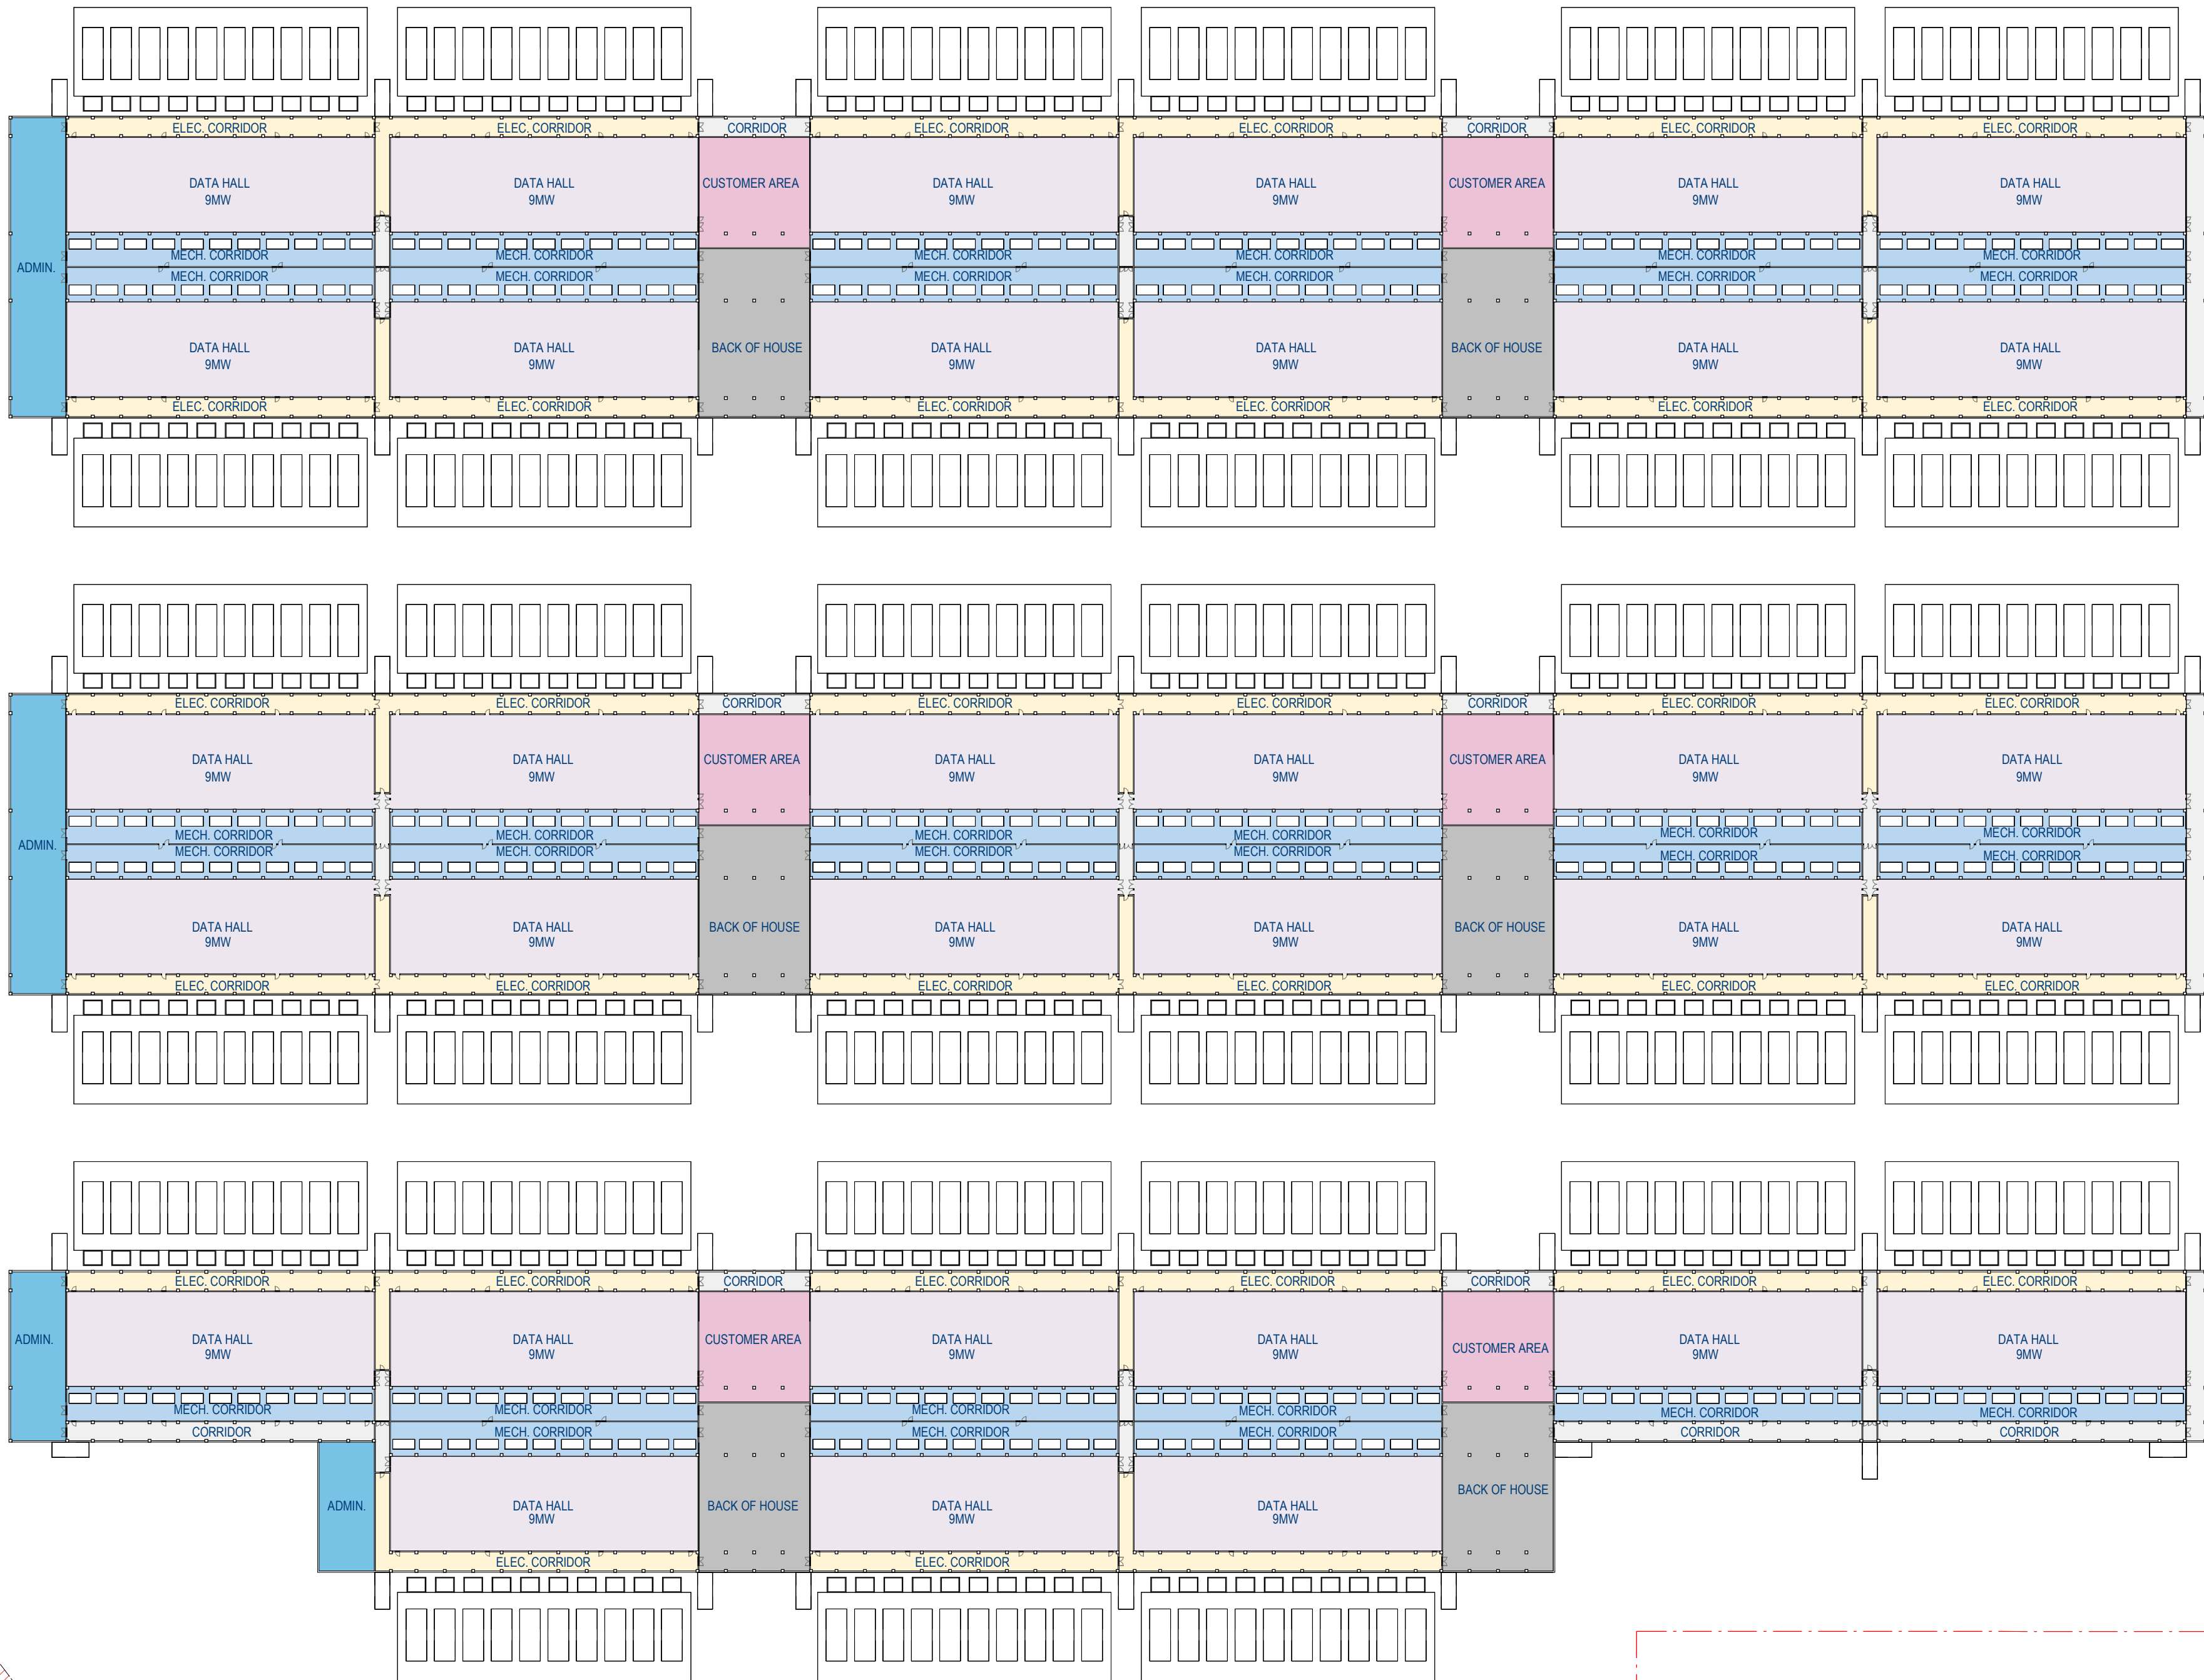

11/02/2026	IFI-2	ISSUED FOR INFORMATION	Digital
28/01/2026	IFI-1	ISSUED FOR INFORMATION	Digital
DATE	NO.	REVISION HISTORY	DRW CHK QA

PRINCIPAL CONSULTANTS


architectus™

Services

Structural

PRINCIPAL CONTRACTOR

CLIENT

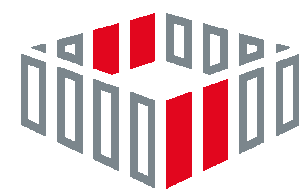

NEXTDC

NEXTDC
GPO Box 3219
Brisbane QLD 4001
T: +61 7 3177 4777

[Contractor / Consultant / Document Author]

architectus™

Adelaide
Brisbane
Canberra
Gold Coast
Melbourne
Newcastle
Perth
Sydney
Townsville

Gadigal Country
Level 17, 25 Martin Place
Sydney NSW 2000
T (61 2) 8252 8400
sydney@architectus.com.au
ABN 90 131 245 684

Document Author Project Number

240292.00

Key Plan



Site	S7	Stage	00	Phase	00
------	----	-------	----	-------	----

NEXTDC Project Number

Project Address
HONEYCOMB DRIVE,
EASTERN CREEK NSW 2766

Project Name
NEXTDC S7

Drawing Title
OVERALL GA PLAN - LEVEL 1

Drawing Status
ISSUED FOR INFORMATION

Drawn
RT

Date

Checked
JG

Date

Scale
1 : 1000

Sheet
A1

File Name
S7-AR-ARC-DRG-SW-0100-0001.RVT


Drawing Number
S7-AR-ARC-DRG-SW-0000-3001

Rev
IFI-2

WORK IN PROGRESS

DRAWINGS COLOUR CODED - PRINT ALL COPIES IN COLOUR

Autodesk Docs/240292_NEXTDC S7_102527-AR-ARC-DRG-SW-0100-0001.rvt

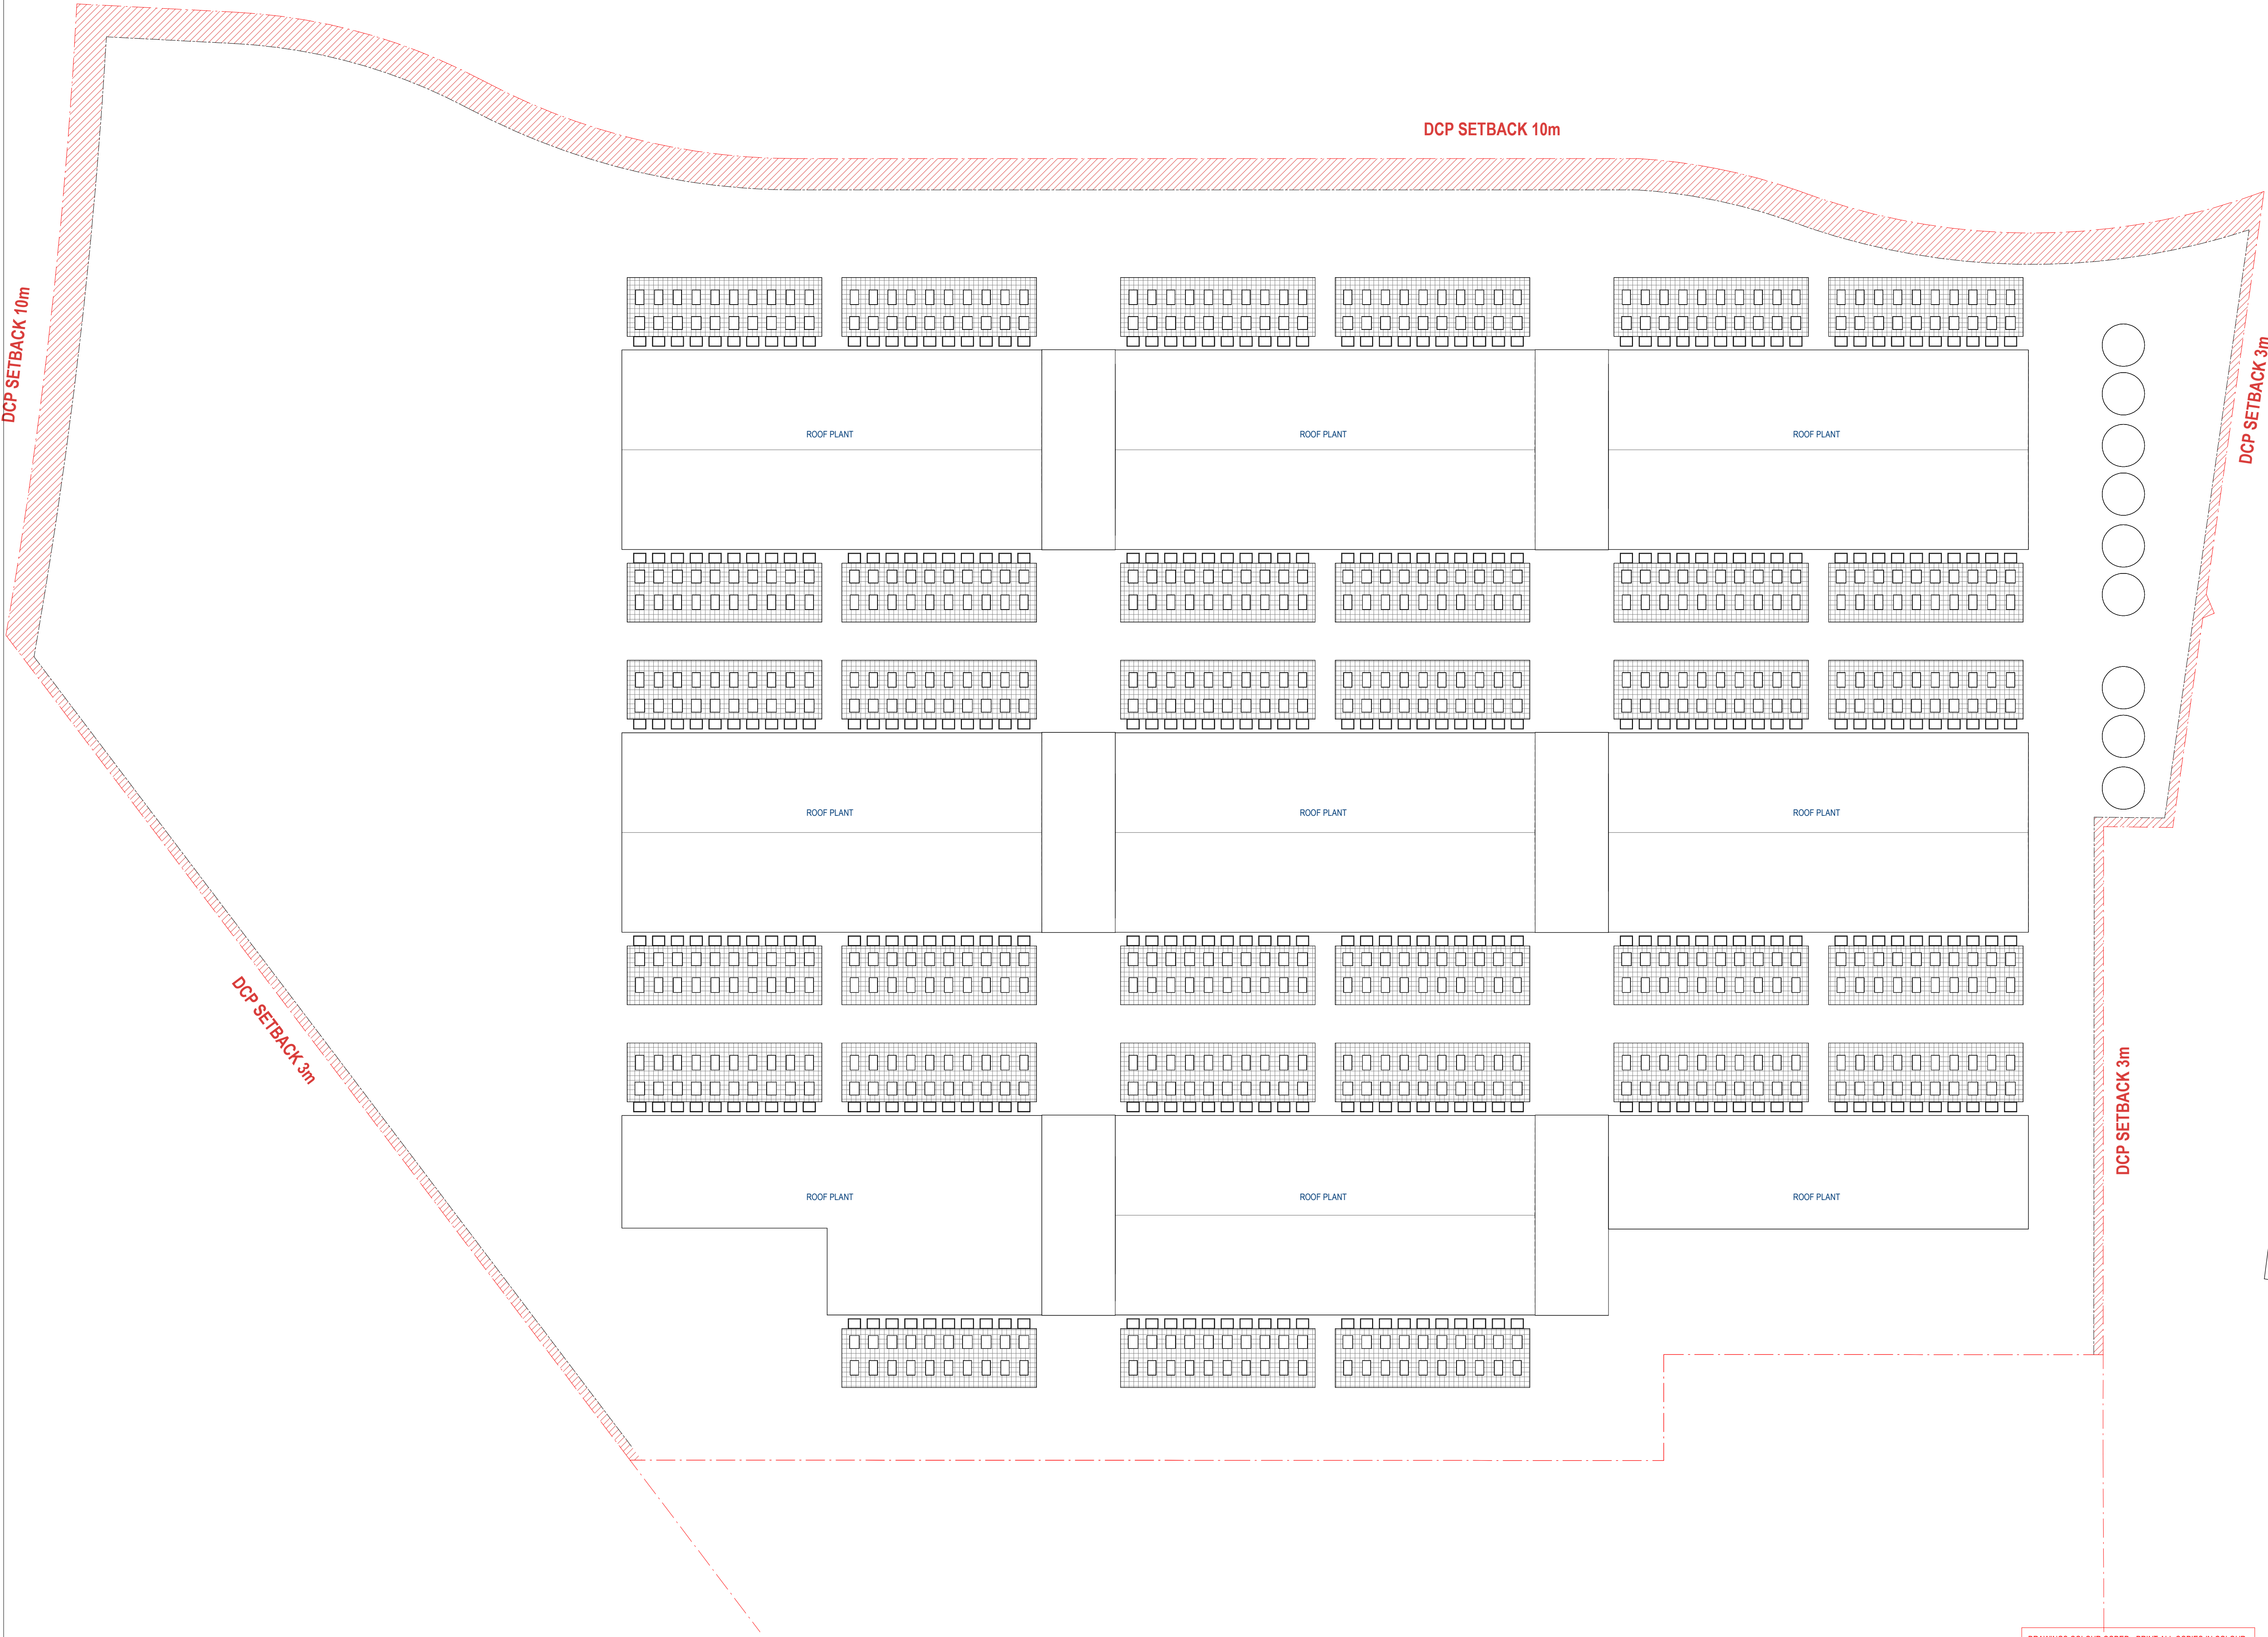

11/02/2026	IF1-2	ISSUED FOR INFORMATION			Digital
28/01/2026	IF1-1	ISSUED FOR INFORMATION			Digital
DATE	NO.	REVISION HISTORY	DRW	CHK	QA

PRINCIPAL CONSULTANTS
Architect
architectus™
Services
Structural
PRINCIPAL CONTRACTOR

CLIENT

NEXTDC
NEXTDC
GPO Box 3219
Brisbane QLD 4001
T: +61 7 3177 4777

[Contractor / Consultant / Document Author]
architectus™
Adelaide
Brisbane
Canberra
Gold Coast
Melbourne
Newcastle
Perth
Sydney
Townsville
Gadigal Country
Level 17, 25 Martin Place
Sydney NSW 2000
T (61 2) 8252 8400
sydney@architectus.com.au
ABN 90 131 245 684

Document Author Project Number
240292.00

Key Plan

Site	S7	Stage	00	Phase	00
------	----	-------	----	-------	----

NEXTDC Project Number

Project Address
**HONEYCOMB DRIVE,
EASTERN CREEK NSW 2766**

Project Name
NEXTDC S7

Drawing Title
OVERALL GA PLAN - LEVEL 2

Drawing Status
ISSUED FOR INFORMATION

Drawn	RT	Date	
Checked	JG	Date	


Scale	1 : 1000	Sheet	A1	File Name	S7-AR-ARC-DRG-SW-0100-0001.RVT
-------	----------	-------	----	-----------	--------------------------------

Drawing Number	S7-AR-ARC-DRG-SW-0000-3002	Rev	IF1-2
----------------	----------------------------	-----	-------


WORK IN PROGRESS

DRAWINGS COLOUR CODED - PRINT ALL COPIES IN COLOUR


12/02/2026 11:04:31

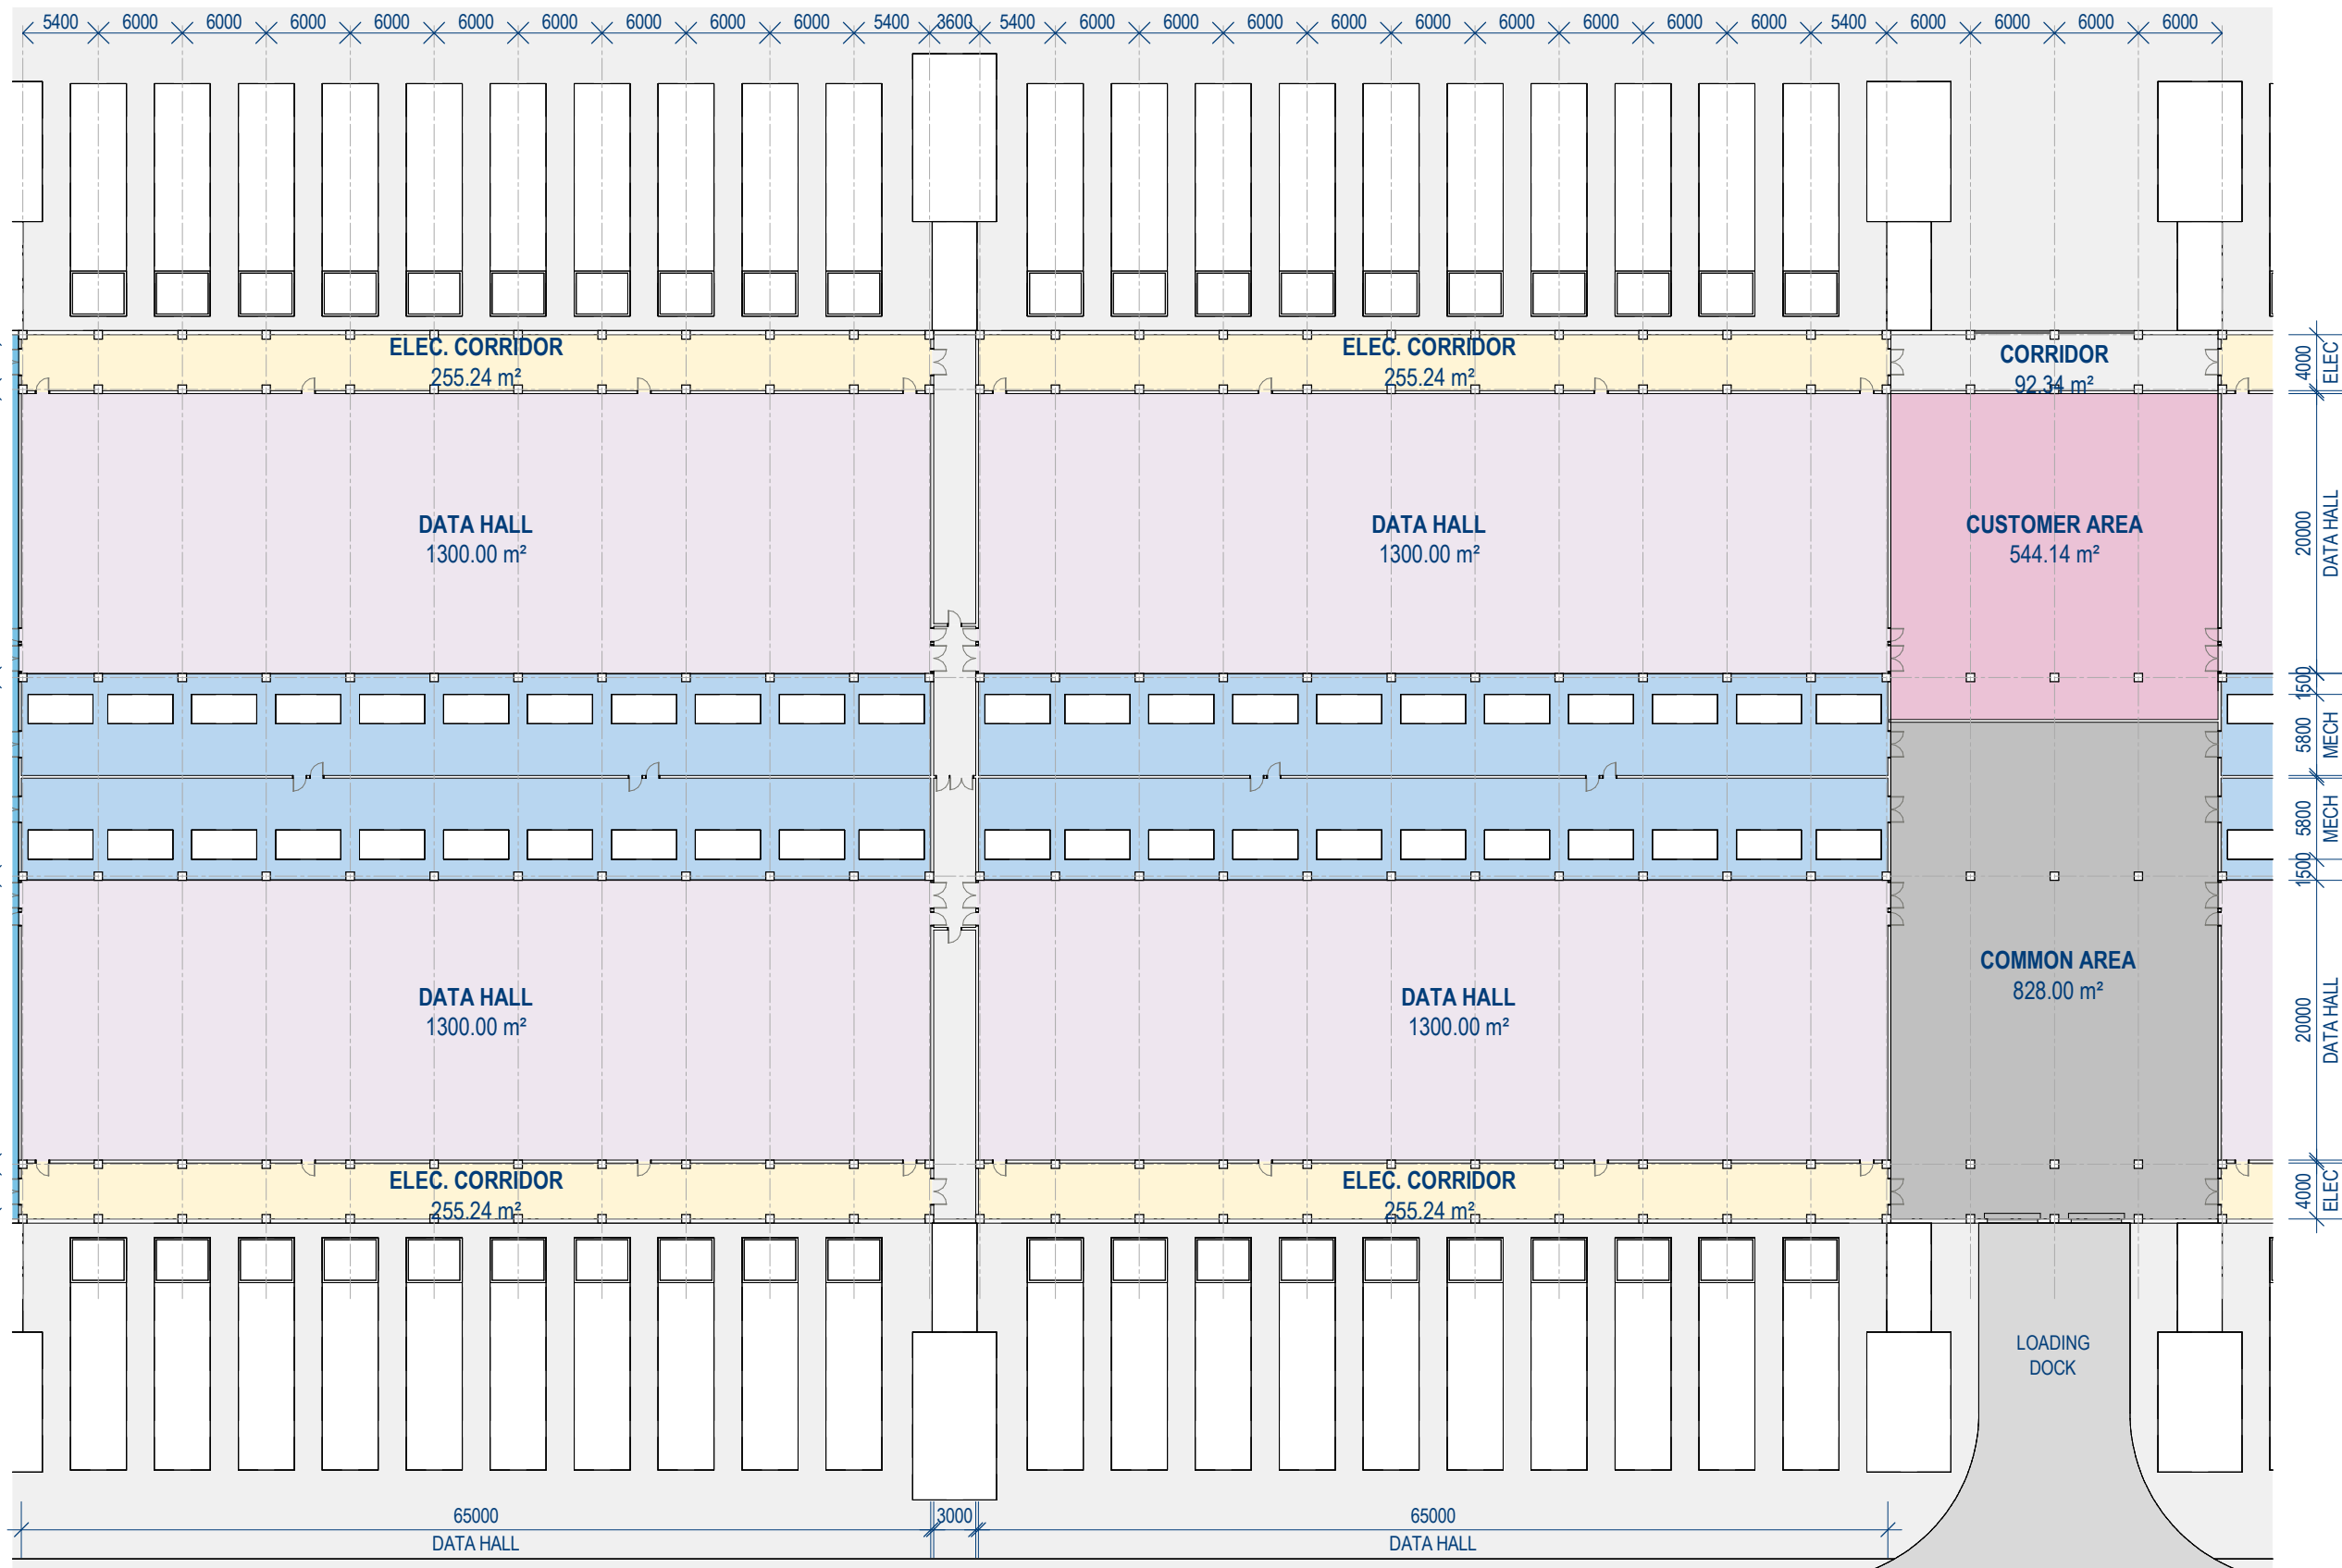

1 TYPICAL DATA HALL - PLAN
SCALE: 1 : 500

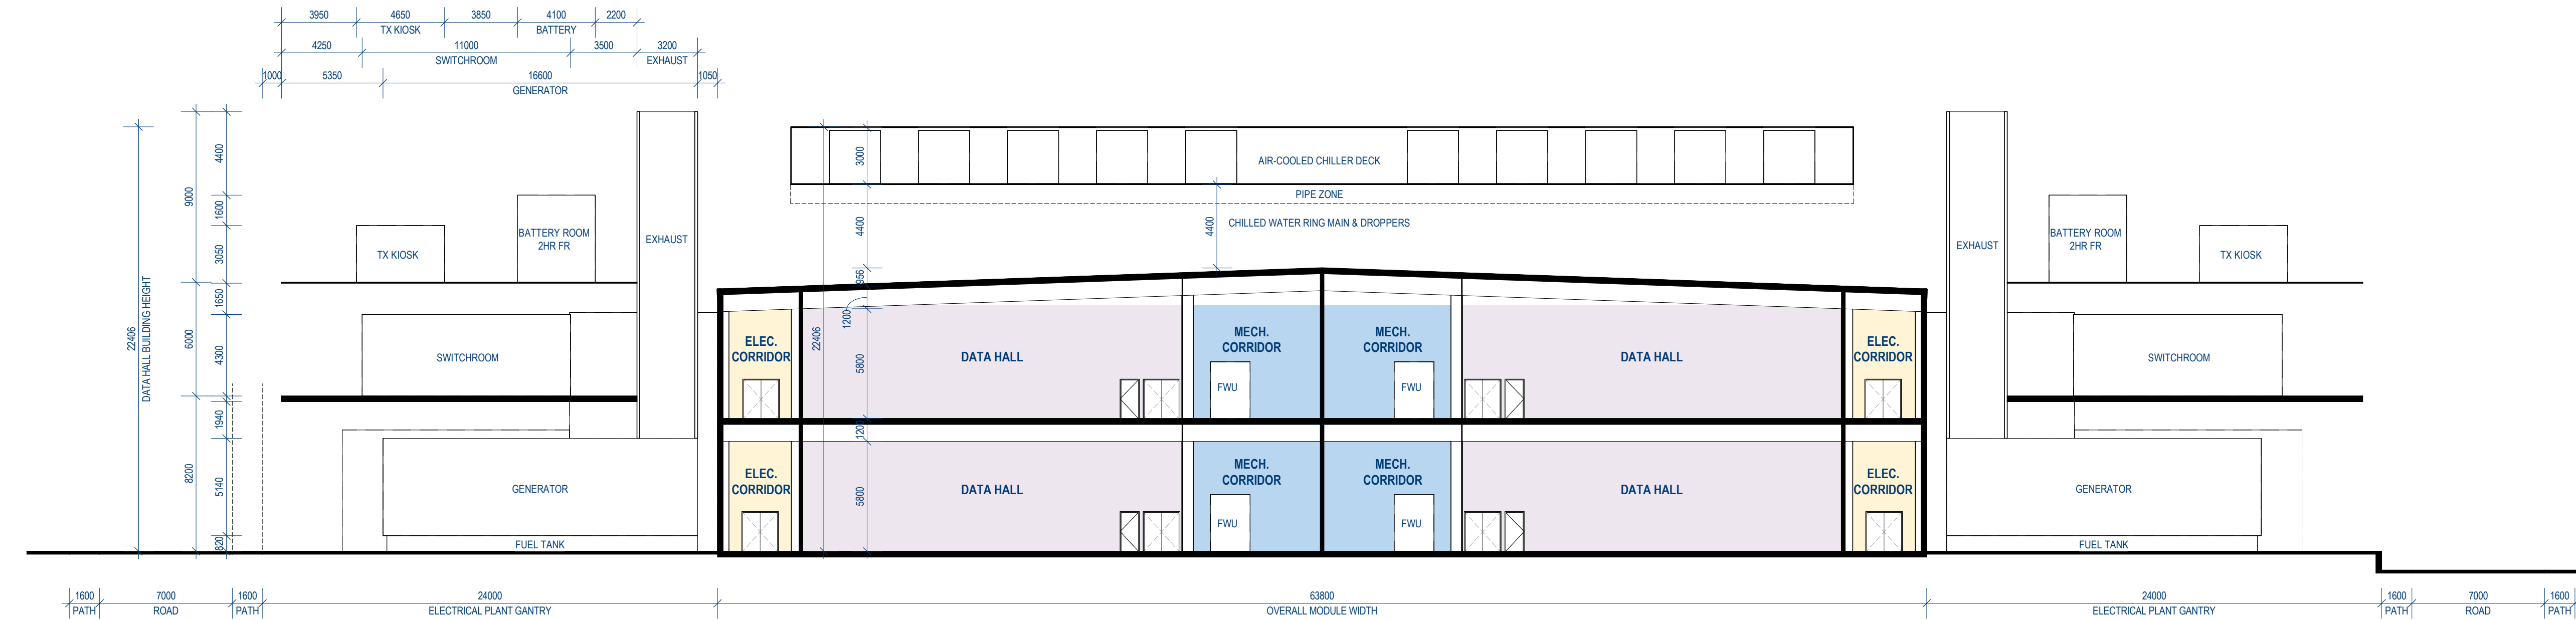

3 TYPICAL DATA HALL SECTION
SCALE: 1 : 200

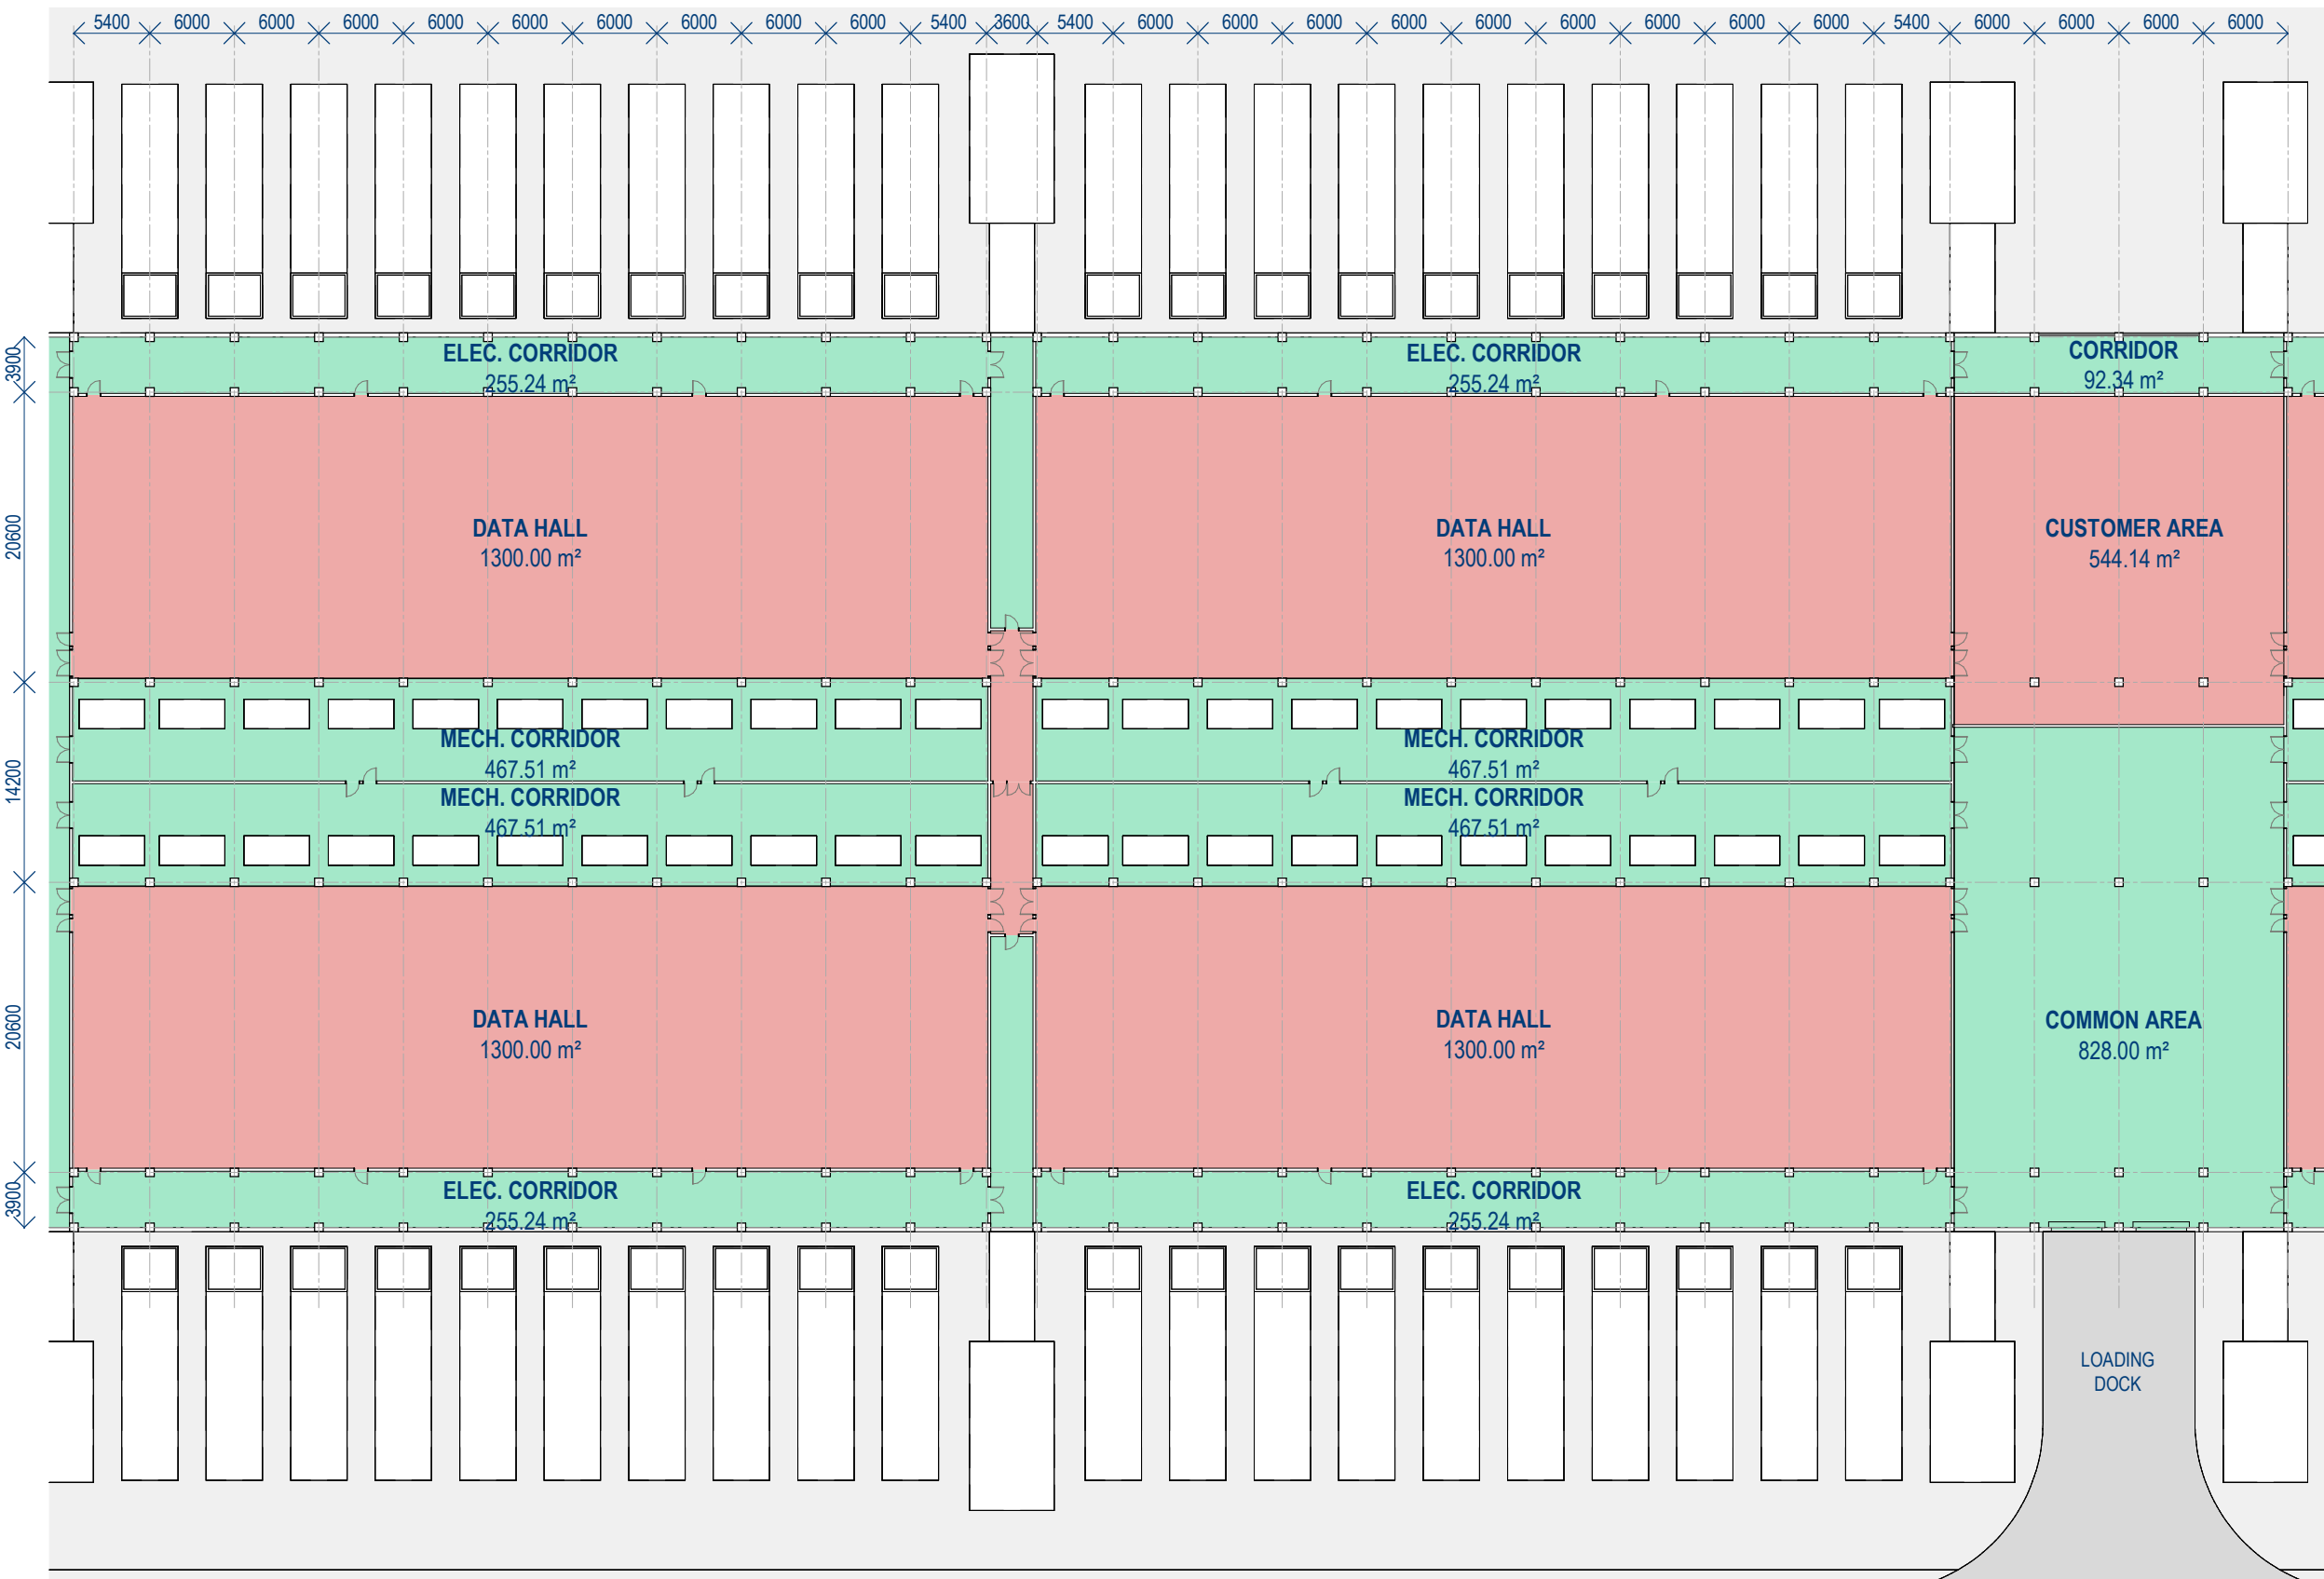

2 TYPICAL DATA HALL - ZONES
SCALE: 1 : 500

11/02/2026	IF-2	ISSUED FOR INFORMATION	Digital
28/01/2026	IF-1	ISSUED FOR INFORMATION	Digital
DATE	NO.	REVISION HISTORY	DRW CHK QA

PRINCIPAL CONSULTANTS
Architect
architectus™

Services

Structural

PRINCIPAL CONTRACTOR

CLIENT

NEXTDC

NEXTDC
GPO Box 3219
Brisbane QLD 4001
T: +61 7 3177 4777

[Contractor / Consultant / Document Author]
architectus™

Adelaide
Brisbane
Canberra
Gold Coast
Melbourne
Newcastle
Perth
Sydney
Townsville

Gadigal Country
Level 17, 25 Martin Place
Sydney NSW 2000
T (61 2) 8252 8400
sydney@architectus.com.au
ABN 90 131 245 684

Document Author Project Number
240292.00

Key Plan

Site	S7	Stage	00	Phase	00
------	----	-------	----	-------	----

NEXTDC Project Number

Project Address
**HONEYCOMB DRIVE,
EASTERN CREEK NSW 2766**

Project Name
NEXTDC S7

Drawing Title
TYPICAL DATA HALL MODULE



Drawing Status
ISSUED FOR INFORMATION

Drawn RT	Date
Checked JG	Date

Scale As indicated	Sheet A1	File Name S7-AR-ARC-DRG-SW-0100-0001.RVT
Drawing Number S7-AR-ARC-DRG-SW-0000-3100	Rev IFI-2	

WORK IN PROGRESS

DRAWINGS COLOUR CODED - PRINT ALL COPIES IN COLOUR

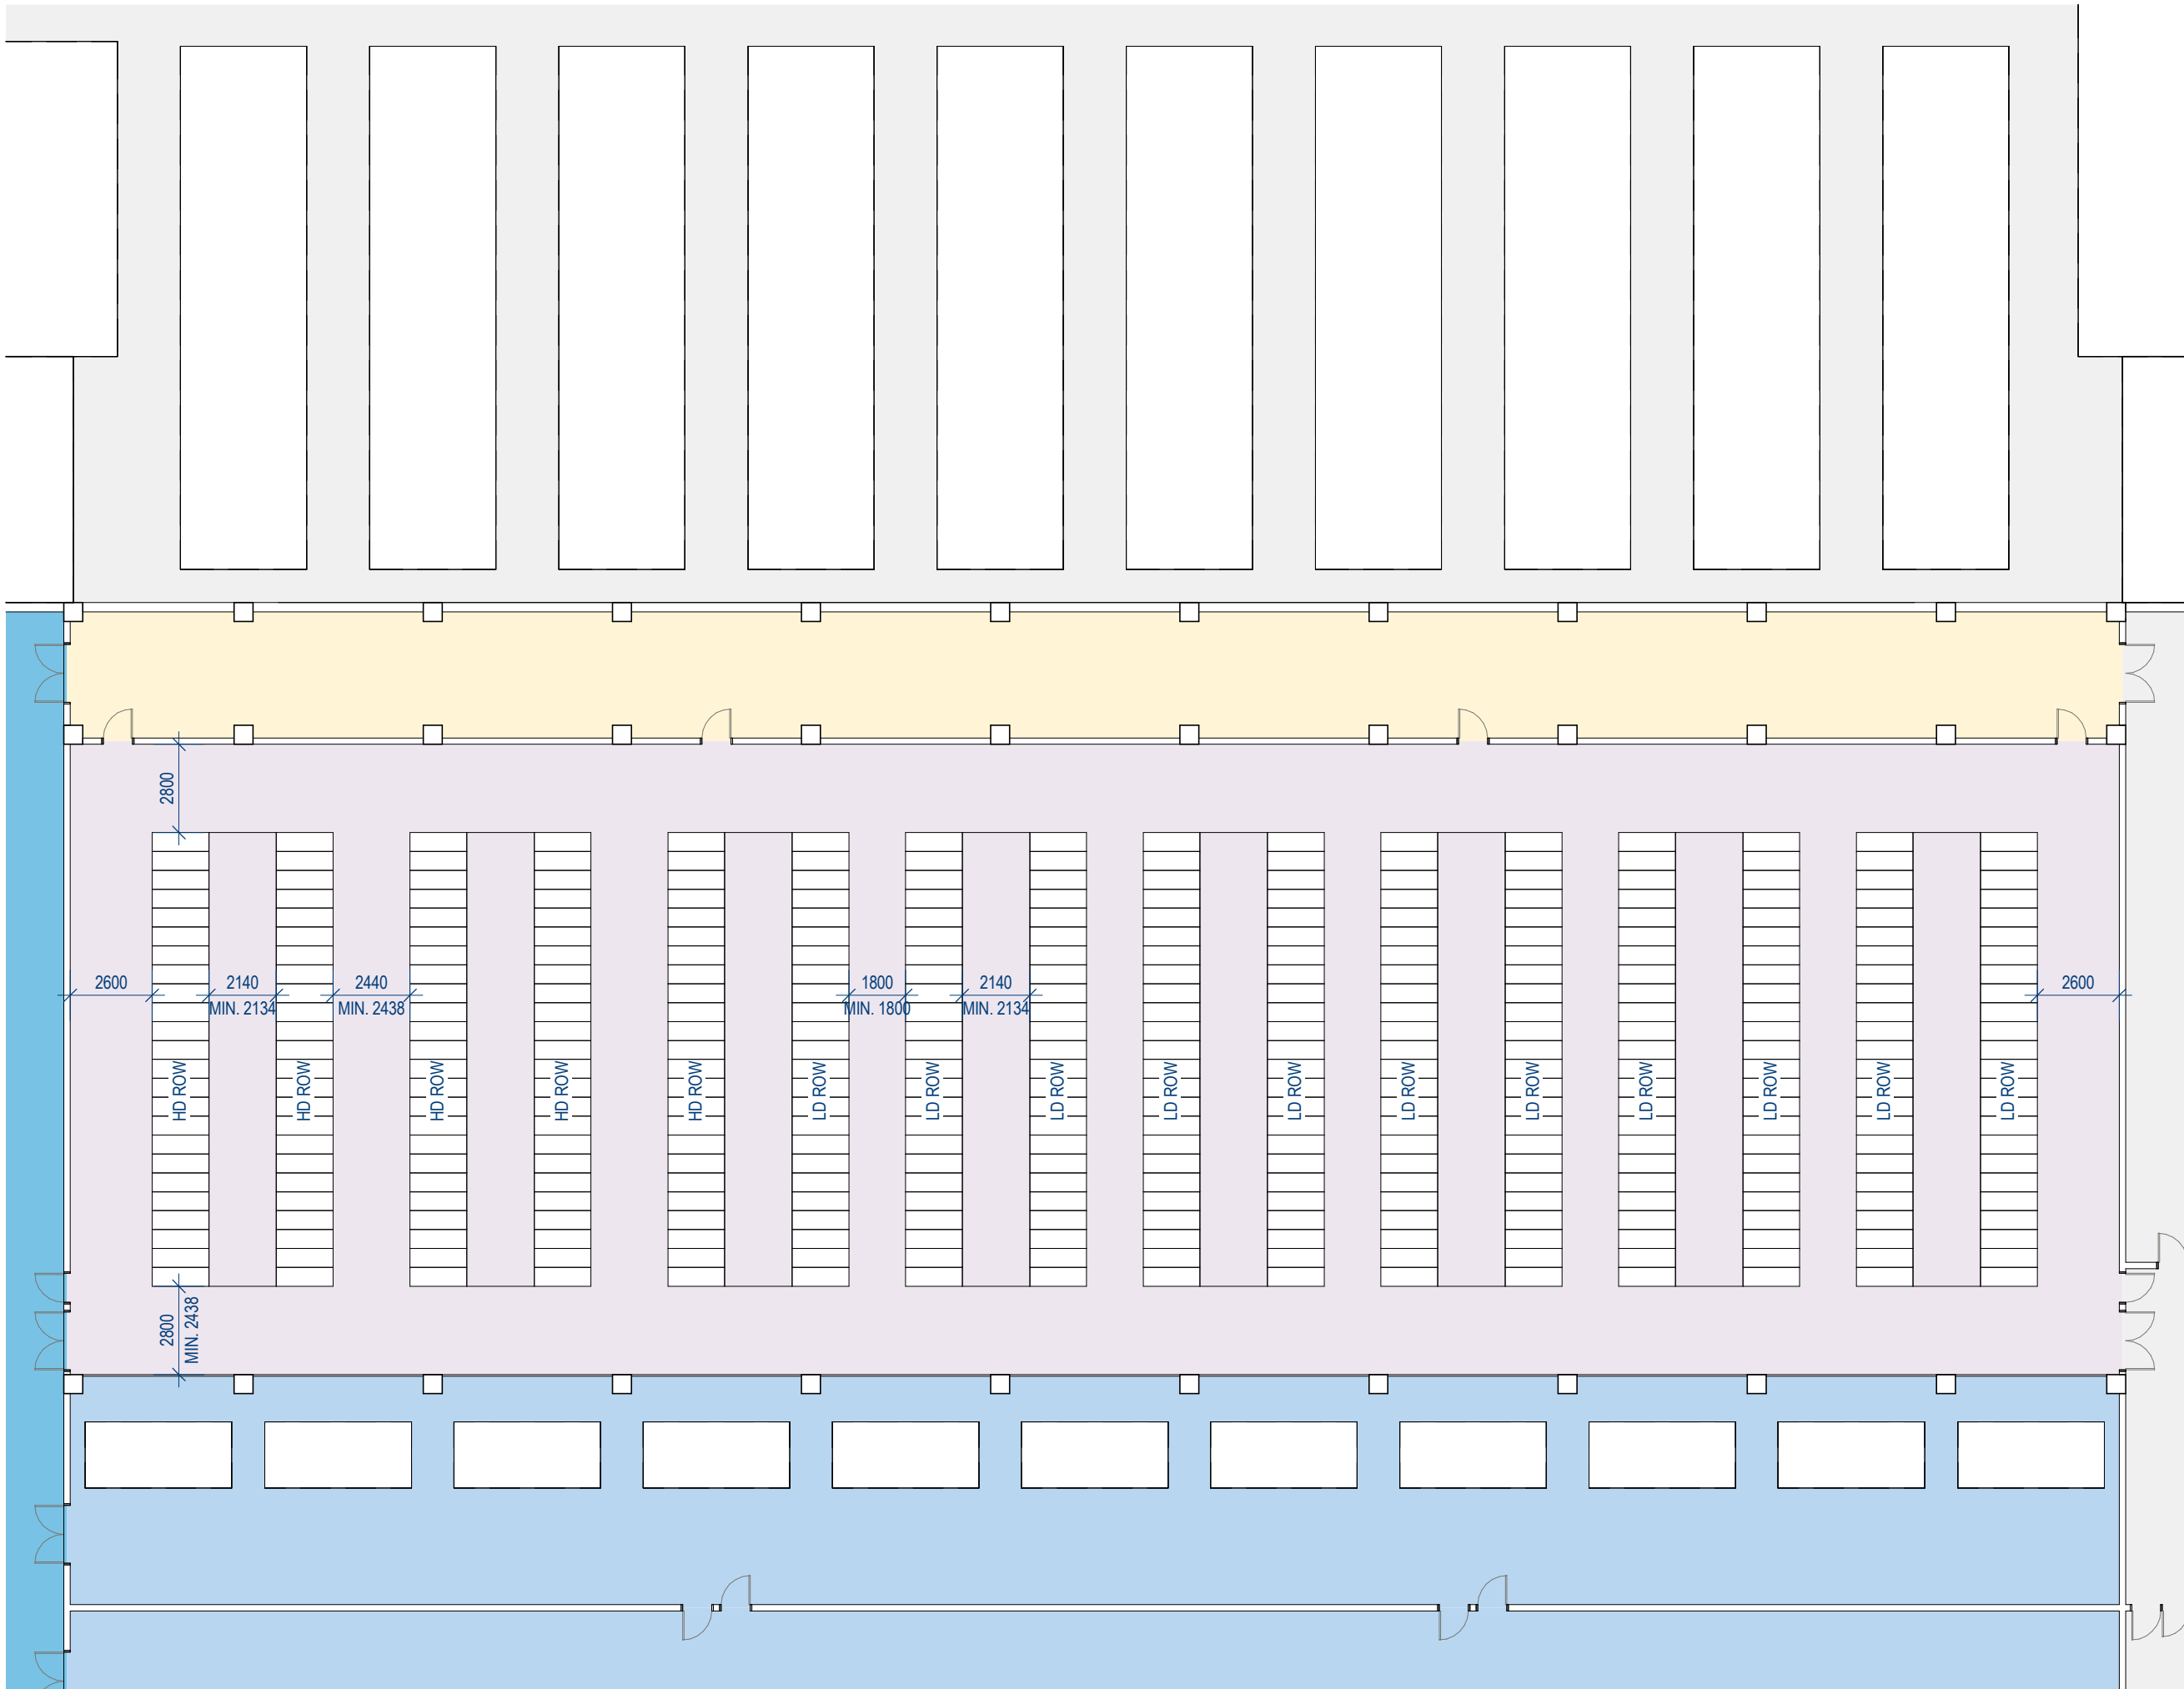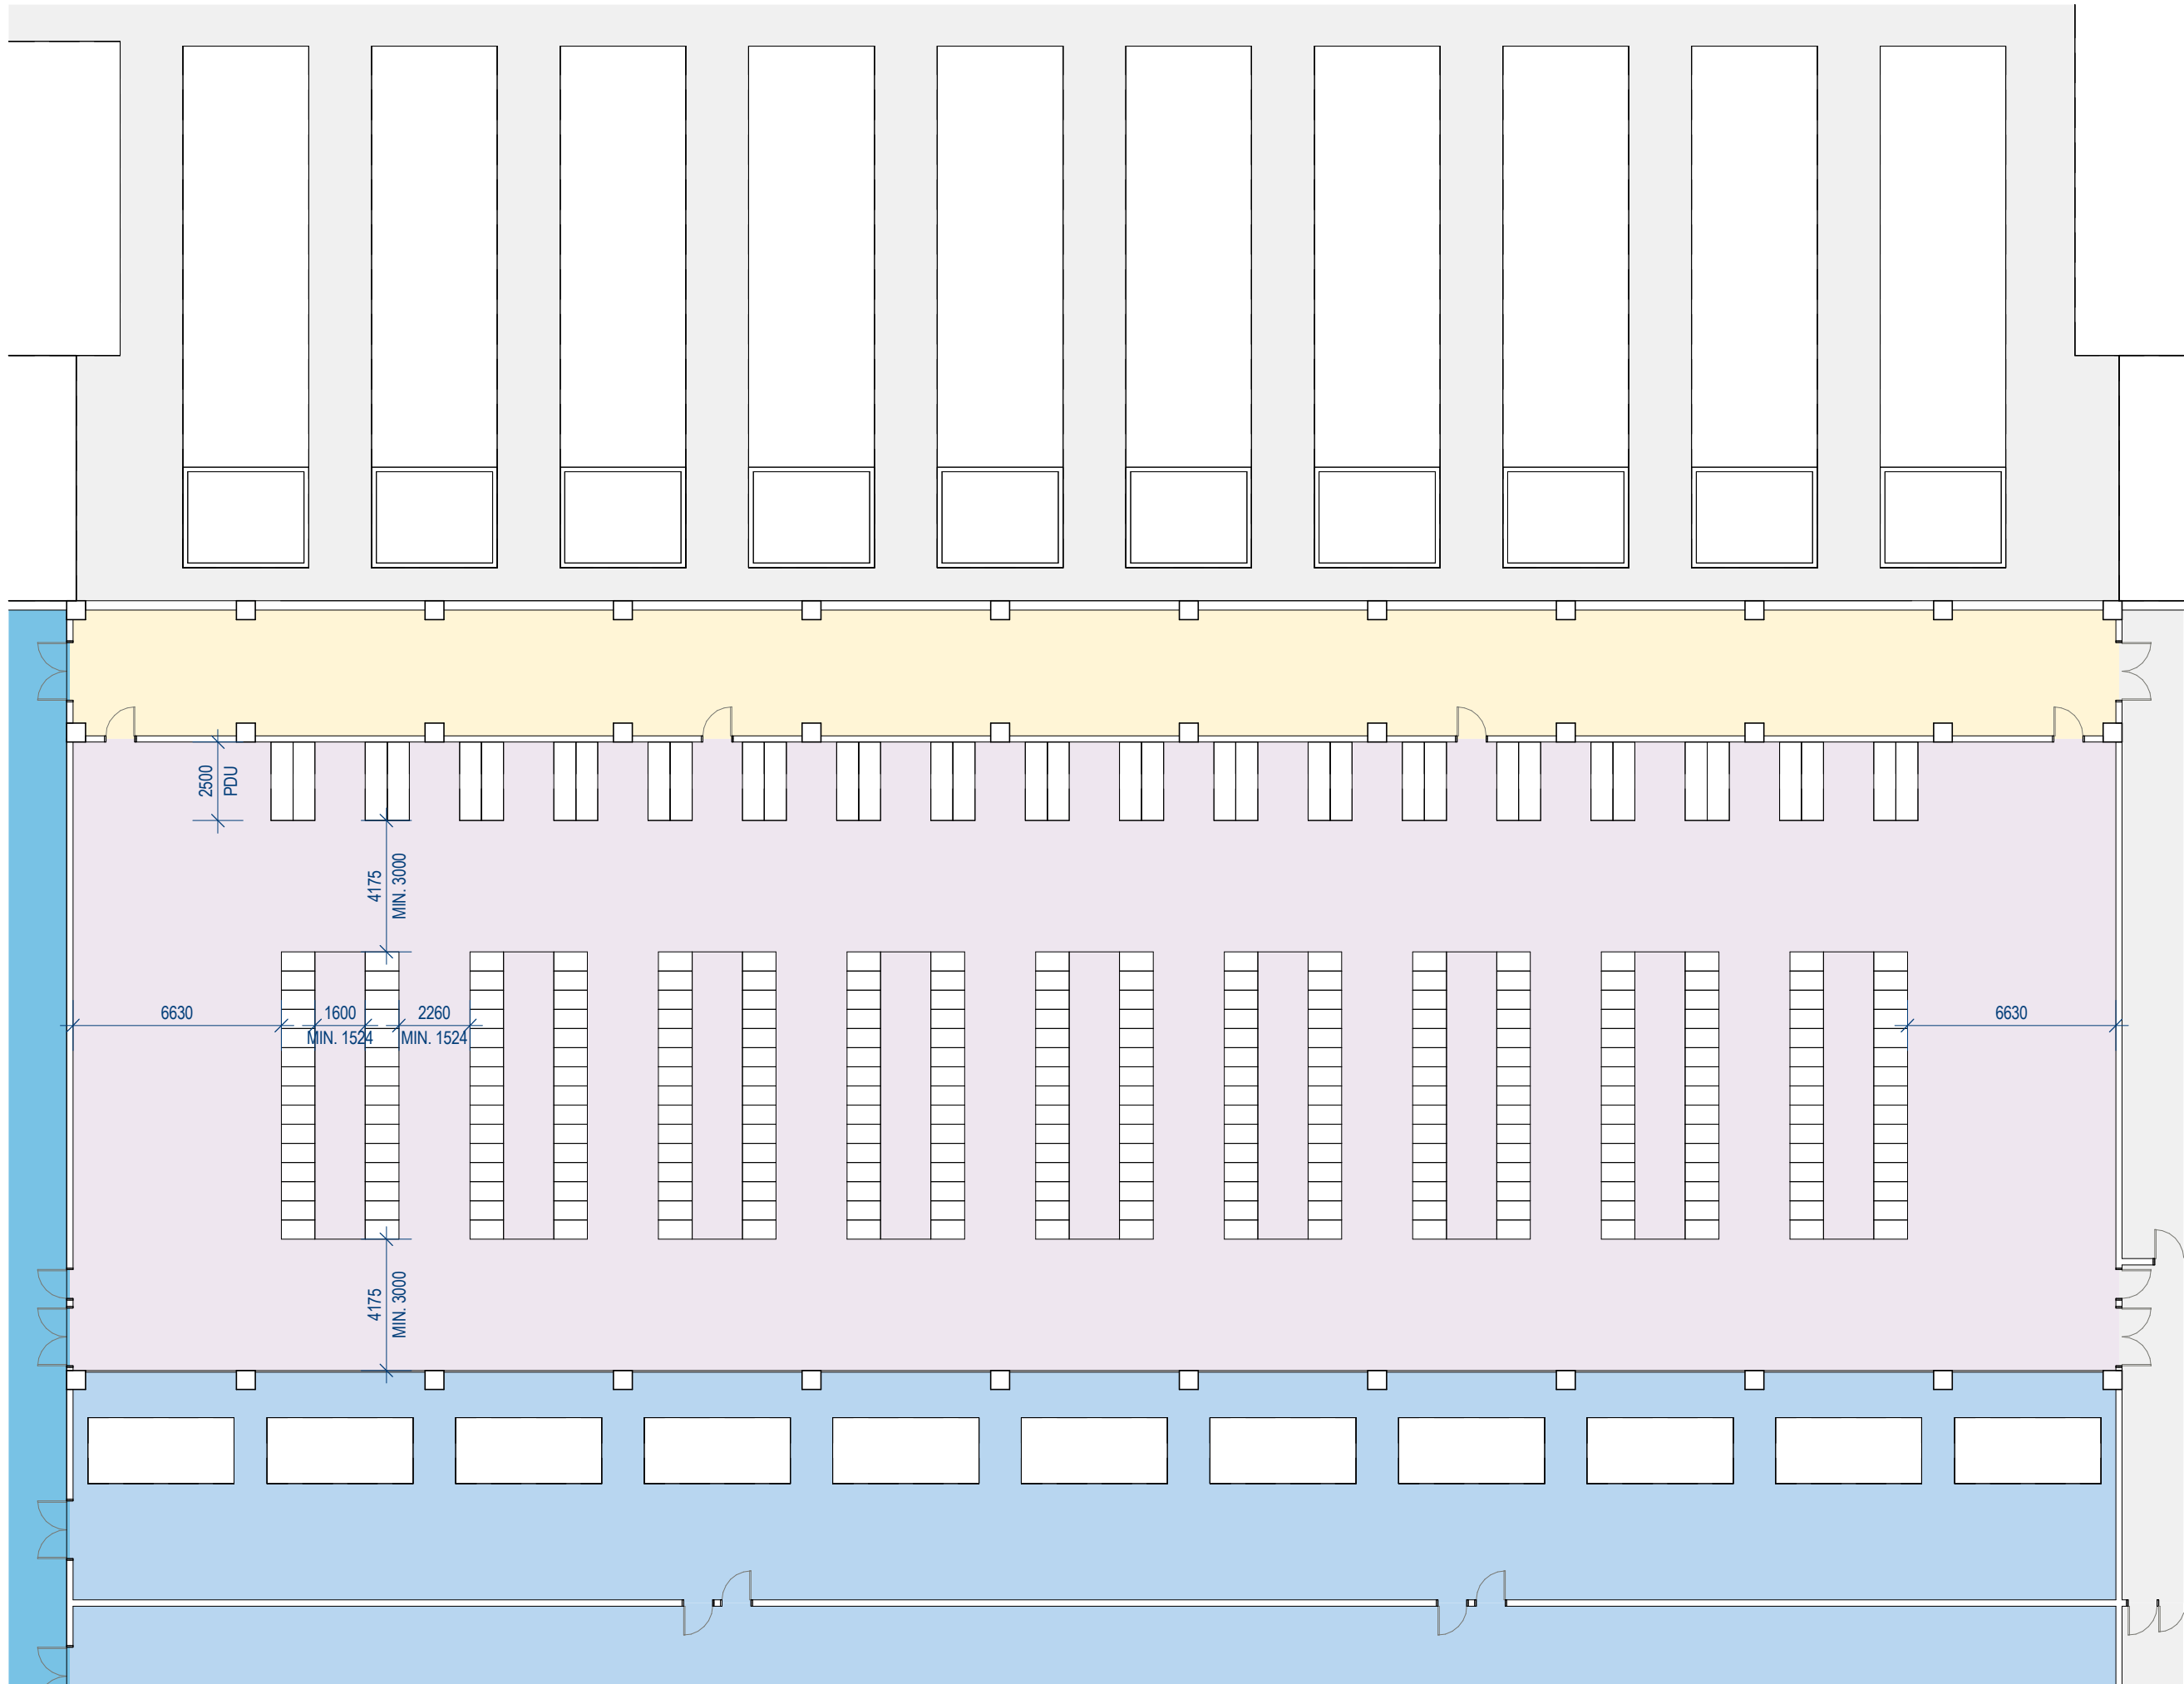

1 HS1 - DATA HALL TEST FIT

SCALE: 1 : 200

MAXIMUM RACK DIMENSIONS = H2300mm x W610mm x D1067mm
2 x 1000A PDU PER ROW = W2500mm

MAXIMUM kW PER ROW = 500kW
NO. ROWS = 9000kW / 500kW = 18 ROWS

HOT AISLE WIDTH = 1524mm min.
COLD AISLE WIDTH = 1524mm min.
HOT AISLE DOOR WIDTH = 920mm min.
RACK ROW TO NEAREST OBSTRUCTION = 3000mm min.

HOT AISLE CONTAINMENT

DOOR CLEARANCE DATA HALL = 1600mm min.

2 HS2 - DATA HALL TEST FIT

SCALE: 1 : 200

MAXIMUM HIGH DENSITY (HD) RACK DIMENSIONS = W600-1800mm x D1800mm x H2600mm
MAXIMUM LOW DENSITY (LD) RACK DIMENSIONS = W600-1200mm x D1800mm x H2600mm

MAXIMUM HD RACK LOAD = 1100-2200kW
LD STORAGE AND NETWORK RACKS = 14-34kW
LD COMPUTE RACKS = 34-54kW

COLD AISLE (LOW DENSITY) = 1800mm min.
COLD AISLE (HIGH DENSITY) = 2438mm min.
HOT AISLE (LOW & HIGH DENSITY) = 2134mm min.
RACK ROW TO NEAREST OBSTRUCTION = 2438mm min.


STANDARD ROW IS MINIMUM 22 IT RACKS + 2 NETWORK RACKS = 24 RACKS TOTAL
LOW DENSITY (LD) ROW - 22 IT RACKS + 2 NETWORK RACKS
HIGH DENSITY (HD) ROW - 16 IT RACKS + 2 NETWORK RACKS

ROW QUANTITY FOR 900MW IT COLO:
9000kW / 600kW/ROW = 15 ROWS MINIMUM
ACTUAL NO. ROWS = 16 ROWS
30% HIGH DENSITY (HD) ROWS = 5 ROWS
70% LOW DENSITY (LD) ROWS = 11 ROWS

DOOR CLEARANCE DATA HALL = 1600mm min.

11/02/2026	IF1-2	ISSUED FOR INFORMATION	Digital
28/01/2026	IF1-1	ISSUED FOR INFORMATION	Digital
DATE	NO.	REVISION HISTORY	DRW CHK QA

PRINCIPAL CONSULTANTS
Architect
architectus™
Services
Structural
PRINCIPAL CONTRACTOR

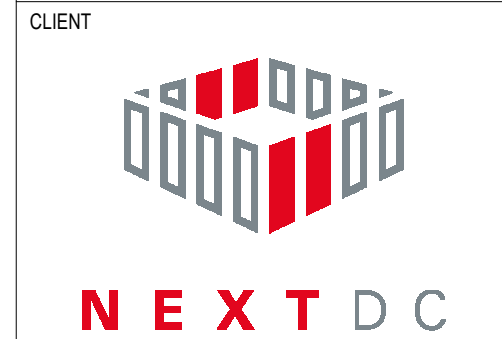

NEXTDC
GPO Box 3219
Brisbane QLD 4001
T: +61 7 3177 4777

[Contractor / Consultant / Document Author]
architectus™
Adelaide
Brisbane
Canberra
Gold Coast
Melbourne
Newcastle
Perth
Sydney
Townsville
Gadigal Country
Level 17, 25 Martin Place
Sydney NSW 2000
T (61 2) 8252 8400
sydney@architectus.com.au
ABN 90 131 245 684

Document Author Project Number
240292.00

Key Plan

Site	S7	Stage	00	Phase	00
------	----	-------	----	-------	----

NEXTDC Project Number

Project Address
**HONEYCOMB DRIVE,
EASTERN CREEK NSW 2766**

Project Name
NEXTDC S7

Drawing Title
DATA HALL TEST FIT

Drawing Status
ISSUED FOR INFORMATION

Drawn	RT	Date	
Checked	JG	Date	

Scale	Sheet	File Name
1 : 200	A1	S7-AR-ARC-DRG-SW-0100-0001.RVT

Drawing Number	Rev
S7-AR-ARC-DRG-SW-0000-3101	IF1-2

WORK IN PROGRESS

DRAWINGS COLOUR CODED - PRINT ALL COPIES IN COLOUR