


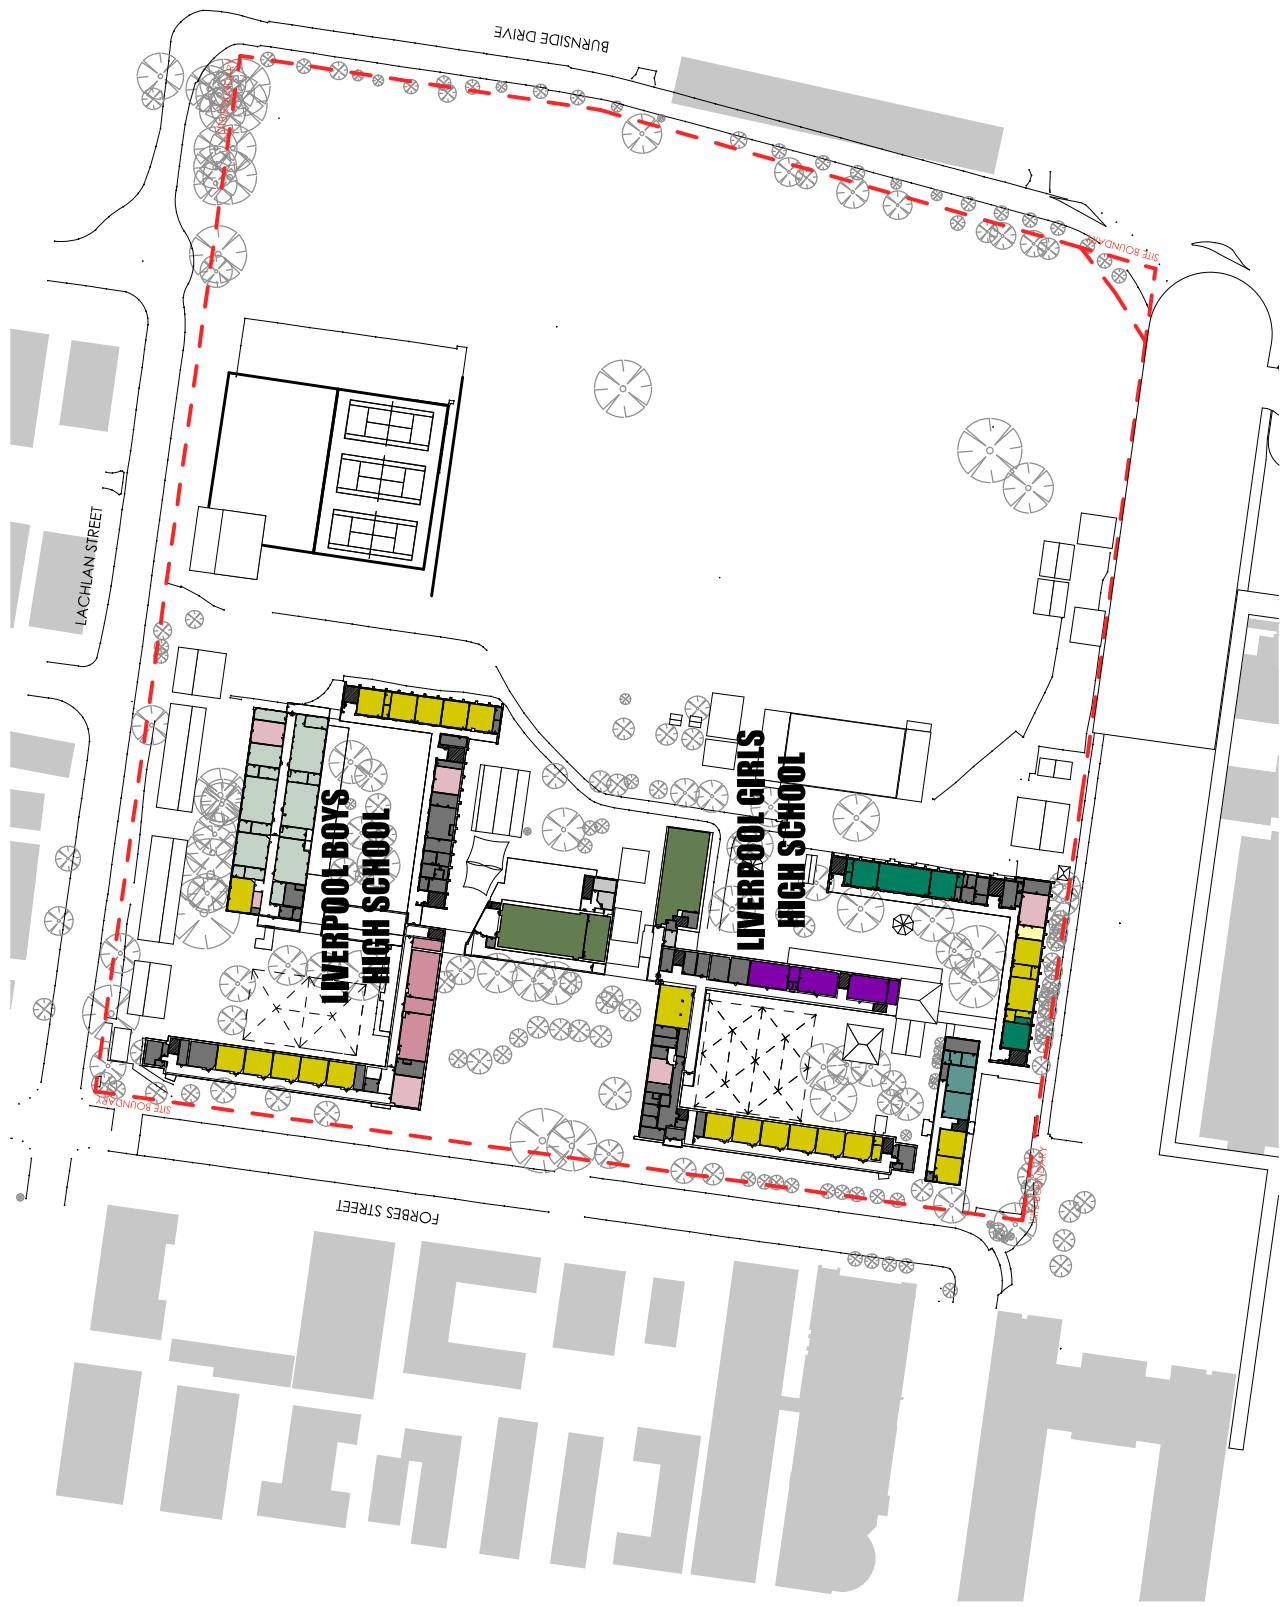

- GLS
- WORKSHOP
- STAFF/ADMINISTRATION/BOH/STORE
- COMPUTER LAB
- LAB
- PERFORMANCE/MUSIC
- ART
- AMENITIES/CHANGE FACILITIES
- FOOD TECHNOLOGY
- MULTIPURPOSE/HALL/GYMNASIUM
- LIBRARY
- CANTEEN

fitzpatrick + partners

© Copyright 2019
P 145 102/27/2000
www.fitzpatrickpartners.com
G, LEVEL 6, 150 CLARENCE STREET, SYDNEY 2000, AUSTRALIA

THIS DRAWING IS ISSUED UPON THE CONDITION THAT IT IS NOT COPIED, REPRODUCED, RETAINED OR DELETED TO ANY UNAUTHORISED PARTY WITHOUT PRIOR CONSENT IN WRITING OF FITZPATRICK + PARTNERS.
DO NOT SCALE DRAWINGS. CHECK DIMENSIONS BEFORE PROCEEDING.
DRAWINGS SHOW DESIGN INTENT ONLY. SHOP DRAWINGS ARE TO BE PROVIDED FOR APPROVAL PRIOR TO CONSTRUCTION OR MANUFACTURE.
NO CONSEQUENCE ARE TO BE REPORTED TO FITZPATRICK + PARTNERS.

AMENDMENTS	REV.	DATE
A	1	23/10/2019


DESCRIPTION	CHK.
PRELIMINARY REVIEWS DOCUMENTATION	JL

PROJECT: LIVERPOOL EDUCATION PRECINCT
NEW PRIMARY SCHOOL LIVERPOOL NSW 2170
CLIENT: SCHOOL INFRASTRUCTURE NSW
LEVEL 6, 295 GEORGE STREET SYDNEY NSW 2000

PROJECT NORTH	SCALE
1	1:1500 @A3
	25m ON ORIGINAL

DRAWING	EXISTING SITE PLAN
PROJECT NO.	21822
DRAWING NO.	MP.00
STATUS	PHASE 01 MASTERPLAN
DATE	23/10/2019

ISSUE	A
-------	---

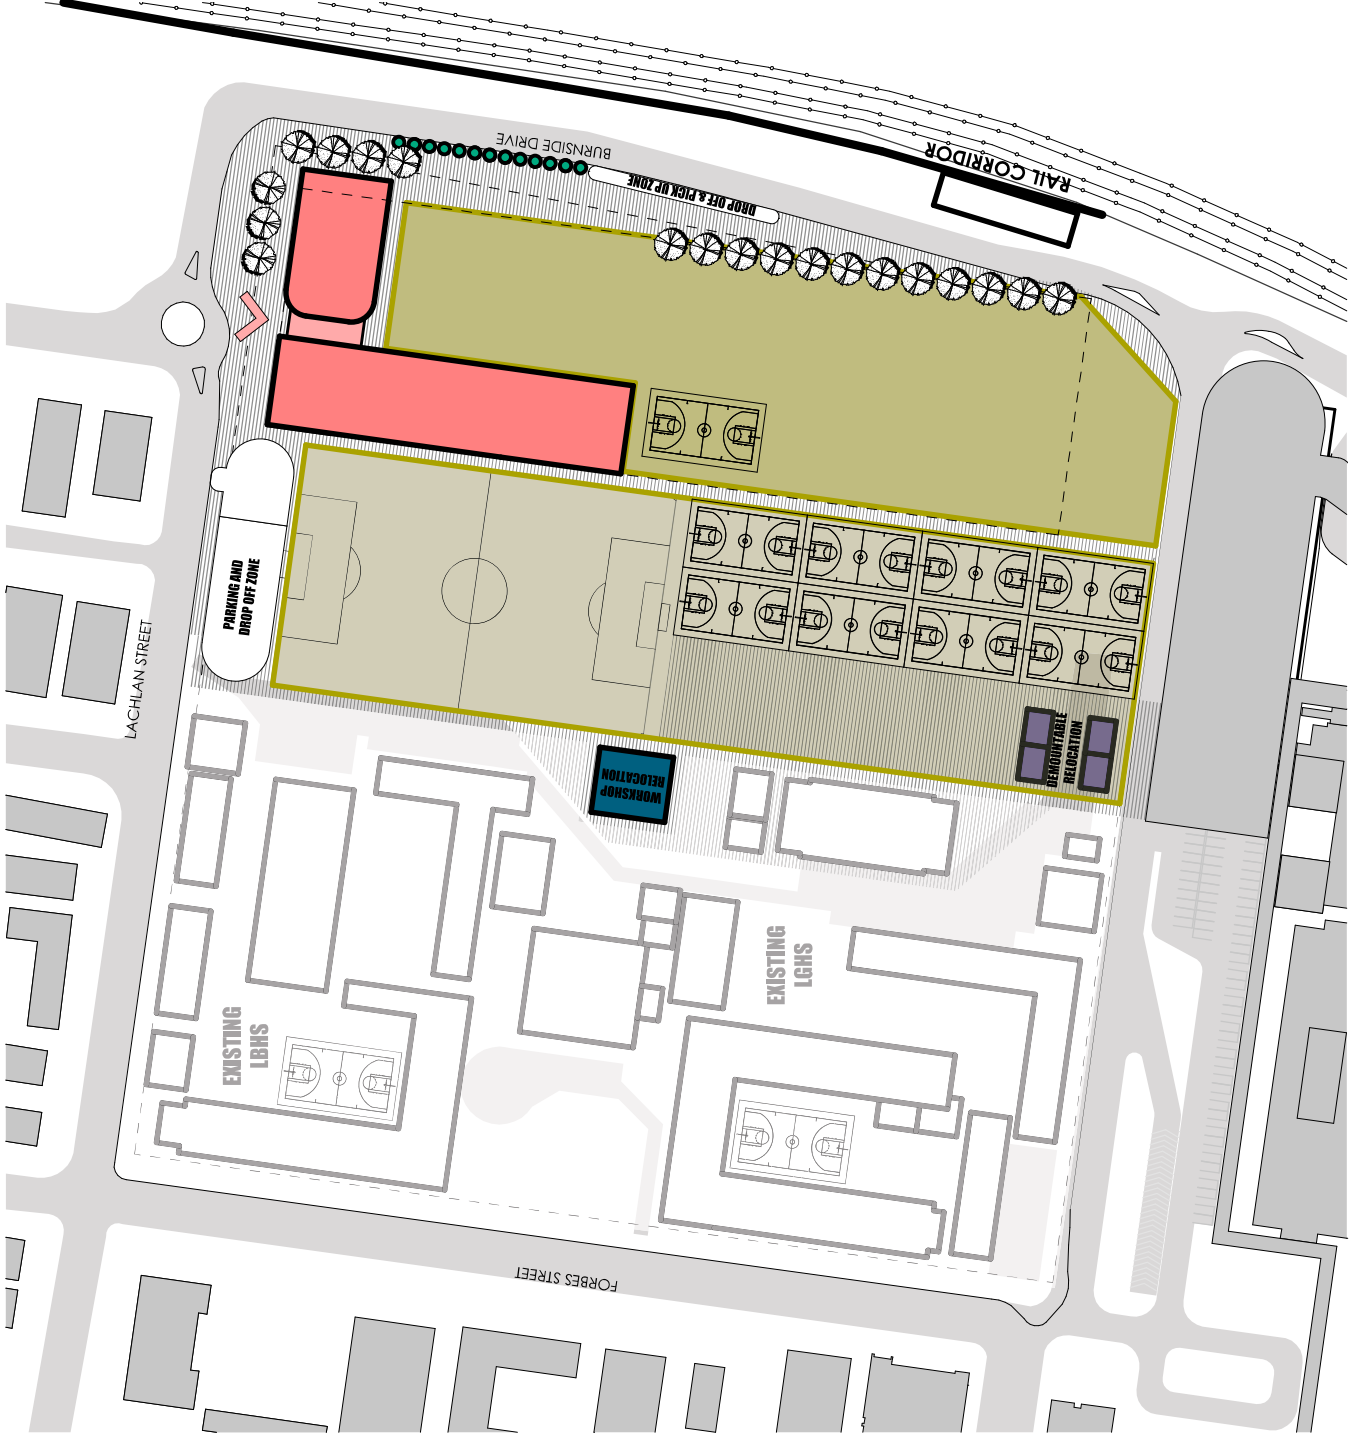

- BUS ZONE
- NEW PRIMARY SCHOOL
- LIVERPOOL BOYS HIGH SCHOOL - MINOR WORK
- LIVERPOOL GIRLS HIGH SCHOOL - MINOR WORK
- EXISTING BUILDINGS

fitzpatrick + partners

© Copyright 2019
P: +61 (0)2 77 60 000
www.fitzpatrickpartners.com
G: LEVEL 6, 150 CLARENCE STREET, SYDNEY 2000, AUSTRALIA

THIS DRAWING IS ISSUED UPON THE CONDITION IF IS NOT COPIED, REPRODUCED, RETAINED OR DISCLOSED TO ANY UNAUTHORISED PARTY WITHOUT PRIOR CONSENT IN WRITING OF FITZPATRICK PARTNERS.
DO NOT SCALE DRAWINGS. CHECK DIMENSIONS BEFORE PROCEEDING.
DRAWINGS SHOW DESIGN INTENT ONLY. SHOP DRAWINGS ARE TO BE PROVIDED FOR APPROVAL PRIOR TO CONSTRUCTION OR MANUFACTURE.
NO CONFORMANCE ARE TO BE REPORTED TO FITZPATRICK + PARTNERS.

AMENDMENTS
REV. DATE
A 23/10/2019
7

DESCRIPTION
PRELIMINARY SEAS
DOCUMENTATION

CHK
JL

PROJECT
LIVERPOOL EDUCATION PRECINCT
NEW PRIMARY SCHOOL LIVERPOOL NSW 2170
CLIENT
SCHOOL INFRASTRUCTURE NSW
LEVEL 8, 295 GEORGE STREET SYDNEY NSW 2000

PROJECT NORTH
SCALE
1:1500 @A3
1
25m ON ORIGINAL

DRAWING
PROPOSED SITE PLAN
PENTADATE
23/10/2019

PROJECT NO.
21822
STATUS

DRAWING NO.
MP.01

ISSUE
A

PHASE 01 MASTERPLAN